INDEX TO DRAWINGS	
SHEET NO	DESCRIPTION
	TITLE SHEET
2	TYPICAL SECTIONS
3 - 5	ROADWAY PLAN AND PROFILE
6.	MISCELLANEOUS DETAILS
7	MISCELLANEOUS STANDARD DETAILS
8 - 10	CROSS SECTIONS

PRINTED ON DIETZGEN 198M AGEPROOF

STATE OF HAWAII

DEPARTMENT OF TRANSPORTATION

HIGHWAYS DIVISION


PLANS FOR


WAILUA FALLS LOOP ROAD, KAUAI

PROJECT NO. HWY K-02-72

DISTRICT OF KAWAIHAU

ISLAND OF KAUAI

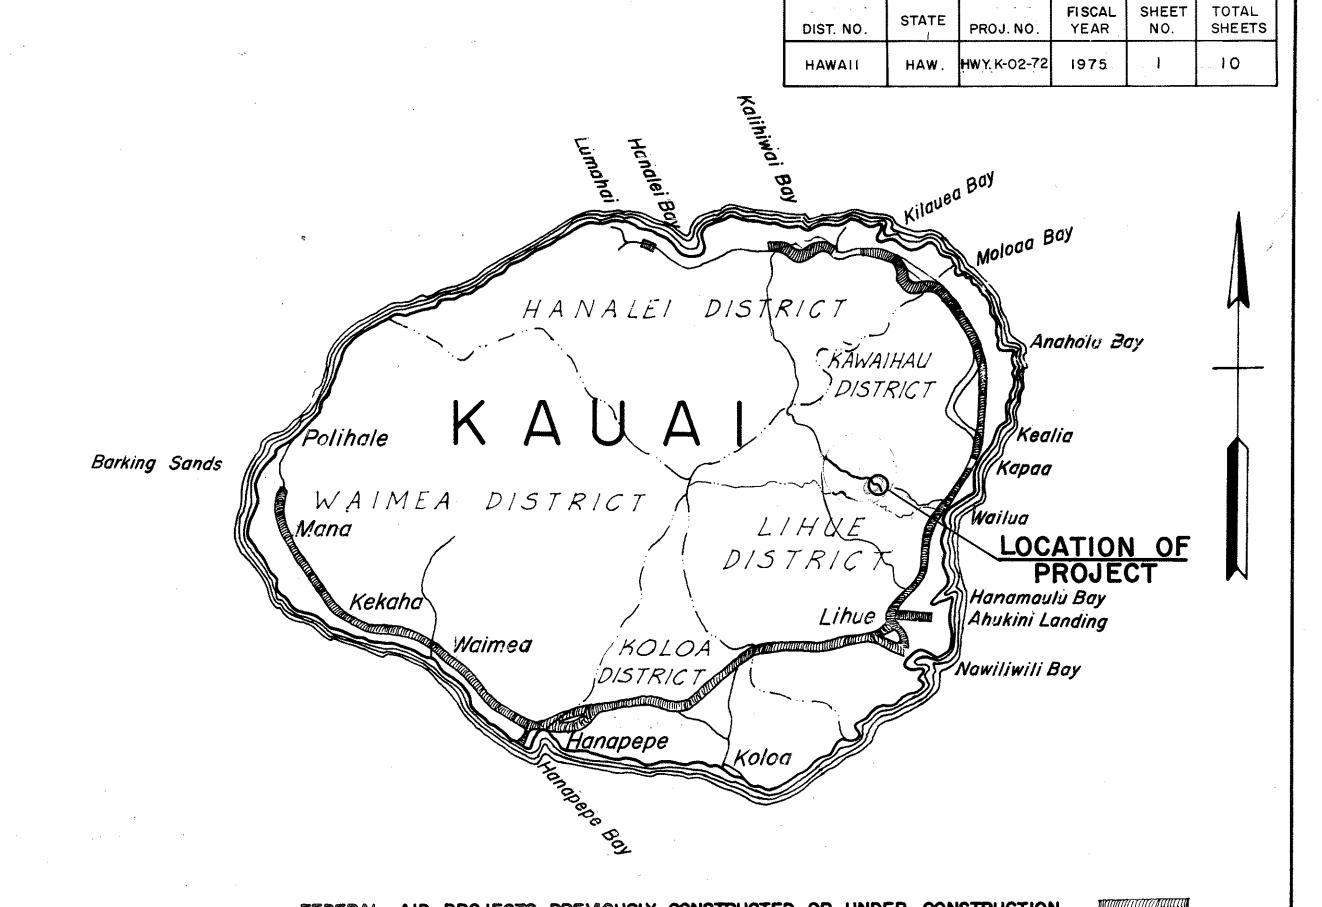

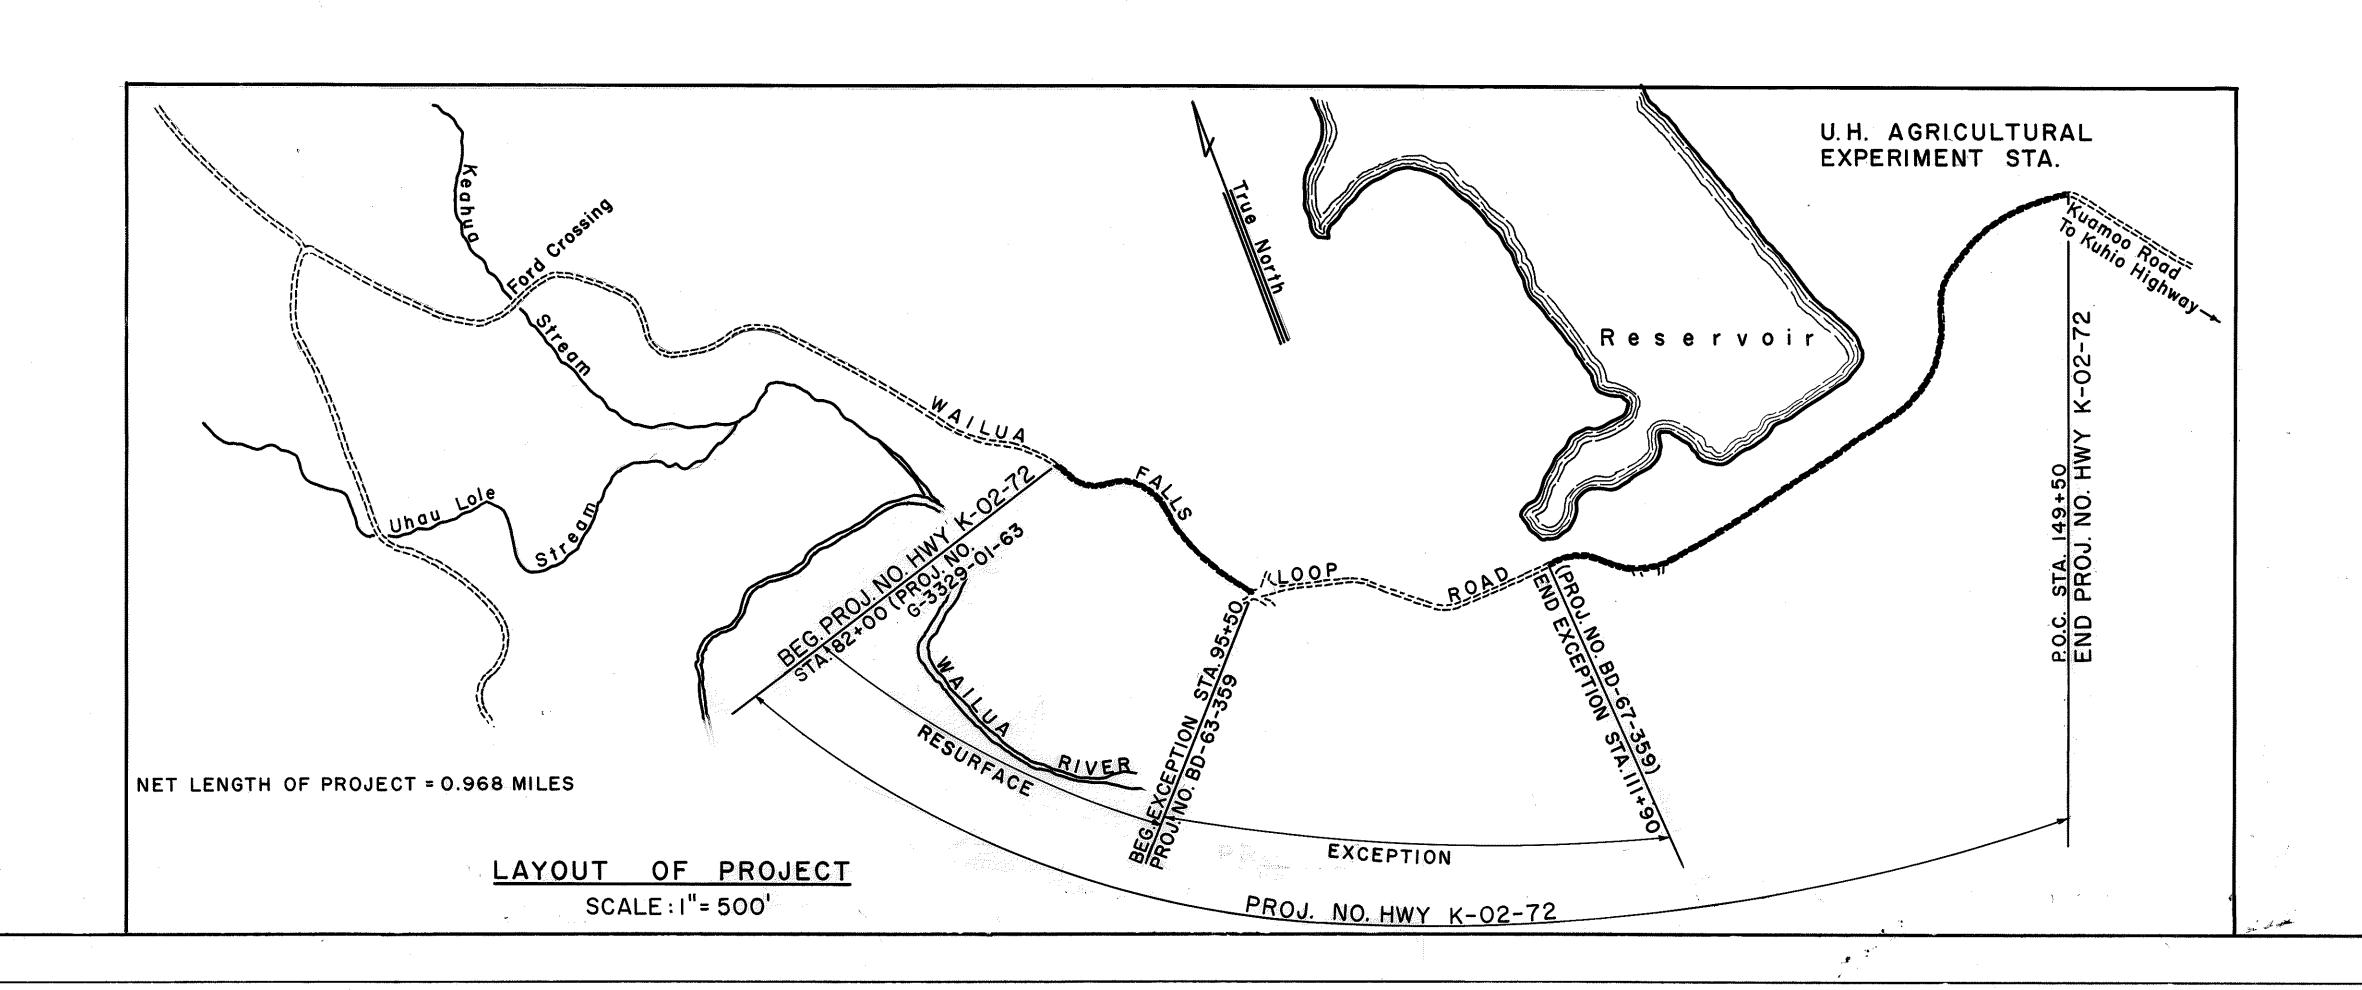

DEPARTMENT OF TRANSPORTATION
STATE OF HAWAII

APPROVED:

Dauglas S. Lakamato 4/20/75

DIR. OF TRANSPORTATION DATE

-