

INDEX TO DRAWINGS	
Sheet No.	Description
1	Title Sheet
2	Typical Road Sections
3-12	Plan and Profile
13-14	Standard Details
15-25	Culvert Details
26-45	Bridges
46-75	Cross Sections

TERRITORY OF HAWAII

TERRITORIAL HIGHWAY DEPARTMENT

HONOLULU T. H.

PLANS OF


KAUAI BELT ROAD

NATIONAL RECOVERY HIGHWAY PROJECT NO. NRH 12-B

HAWAII PROJECT NO. F.A.P. 12B

DISTRICT OF KOLOA

KAUAI T. H.

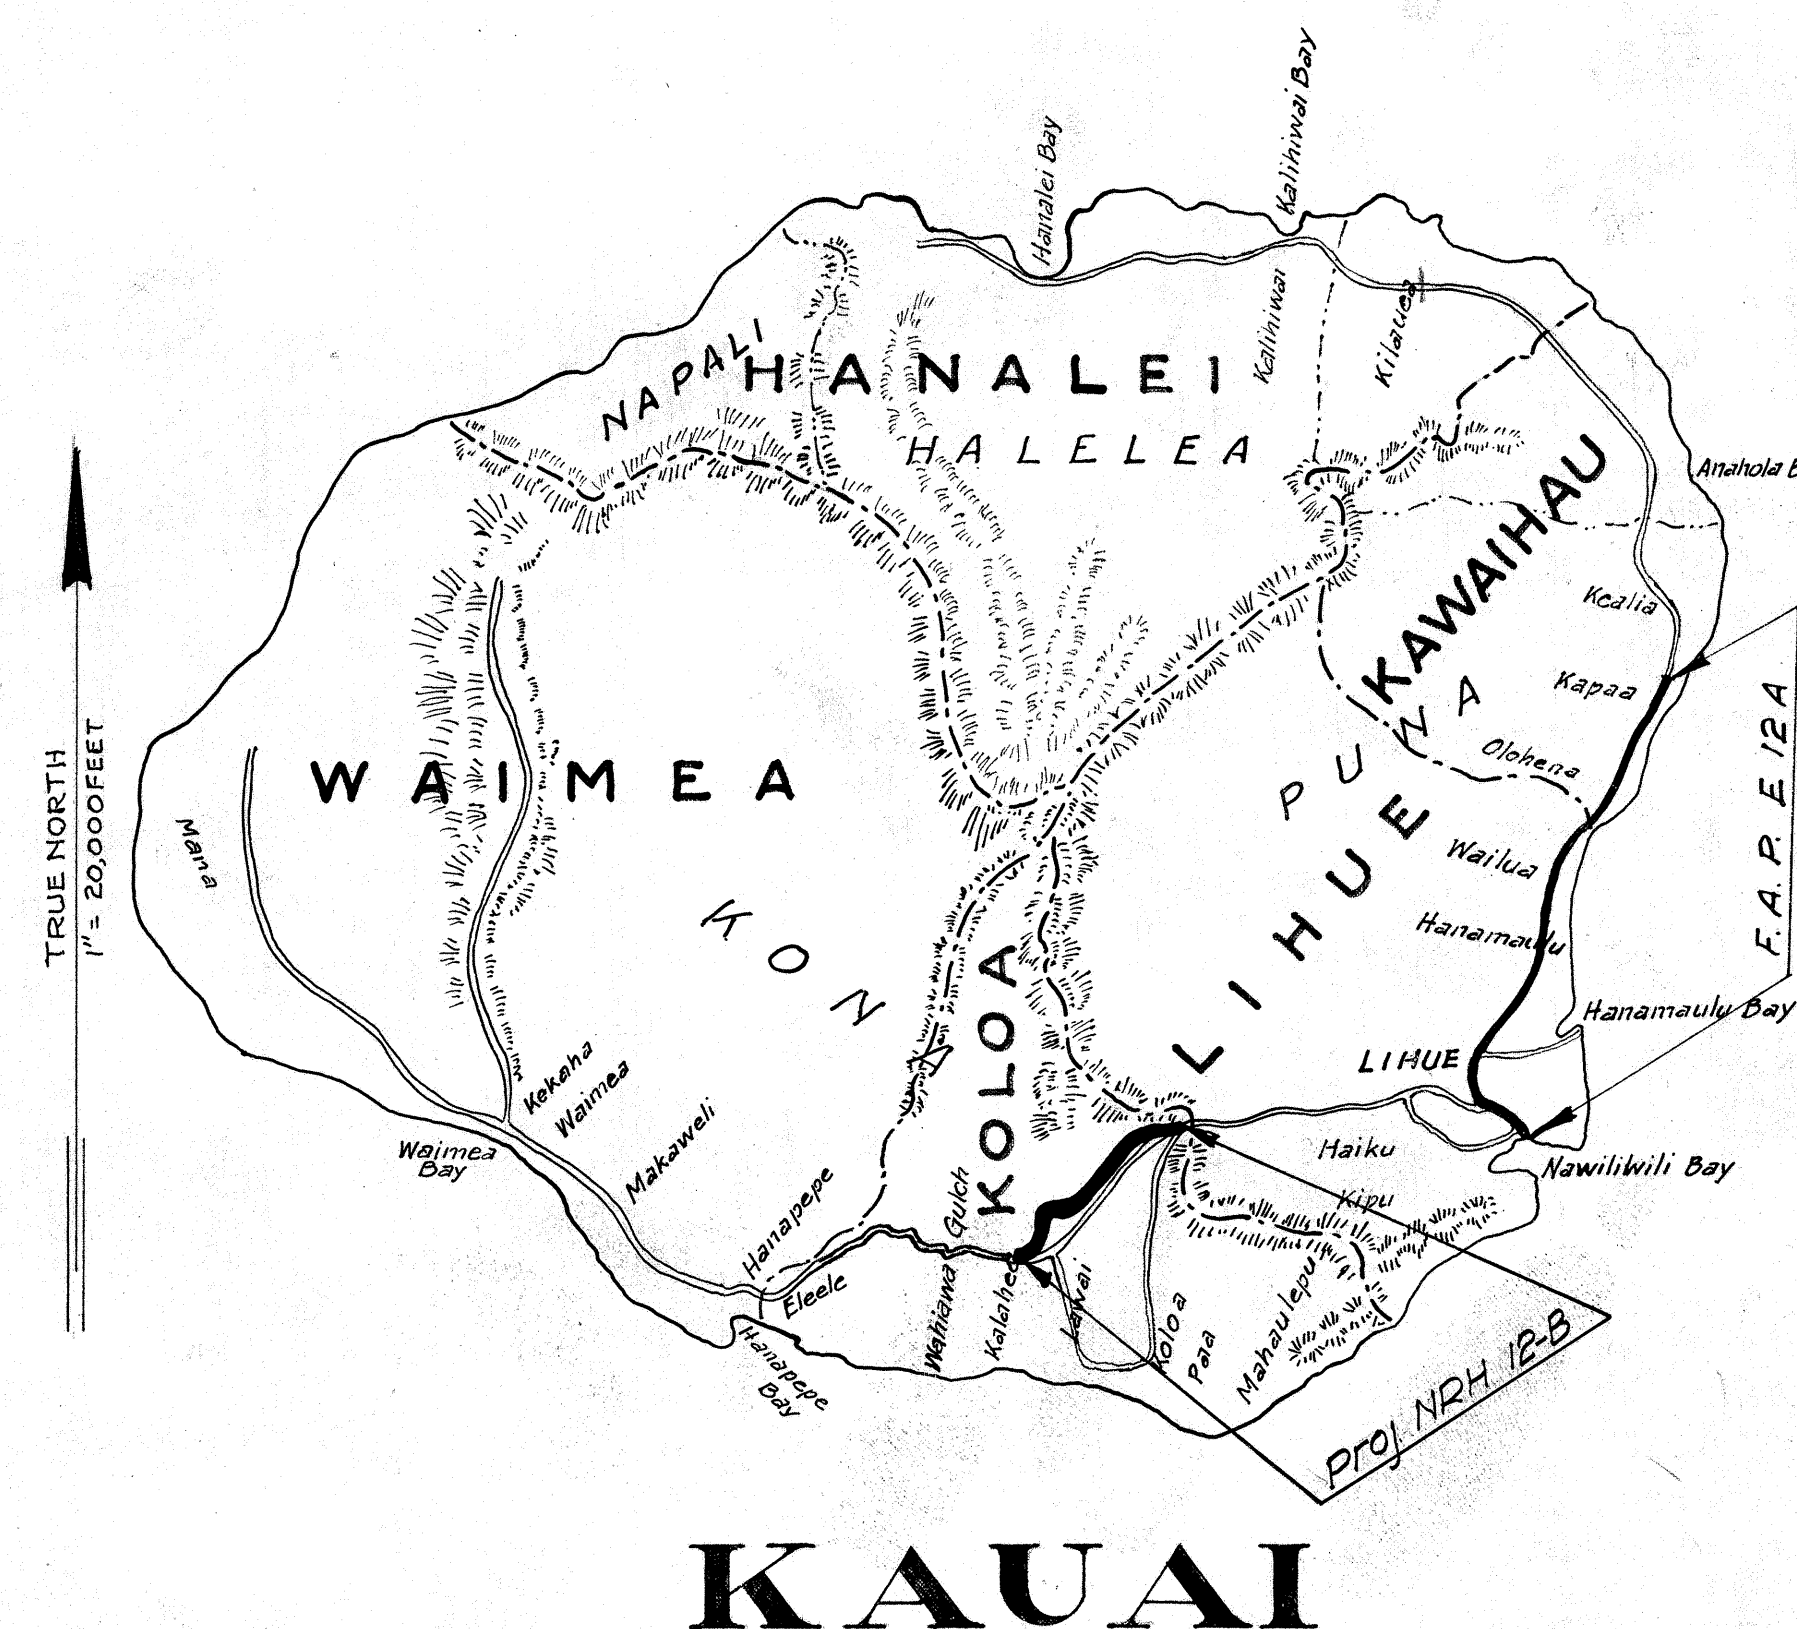


CONVENTIONAL SIGNS

Edge of existing Road	---
Existing Fence	-x-x-
Boundary Line (not fenced)	----
Existing Stone Wall	~~~~~
Railroad	==+==
Center Line	---
Future Pavement	=====
Cement Rubble Masonry Retaining Wall	=====
Bridges	==X==

SCALES

PLANS	1 INCH = 100 FEET
PROFILE	HOR. 1 INCH = 100 FEET
	VERT. 1 INCH = 20 FEET
CROSS SECTIONS	1 INCH = 10 FEET

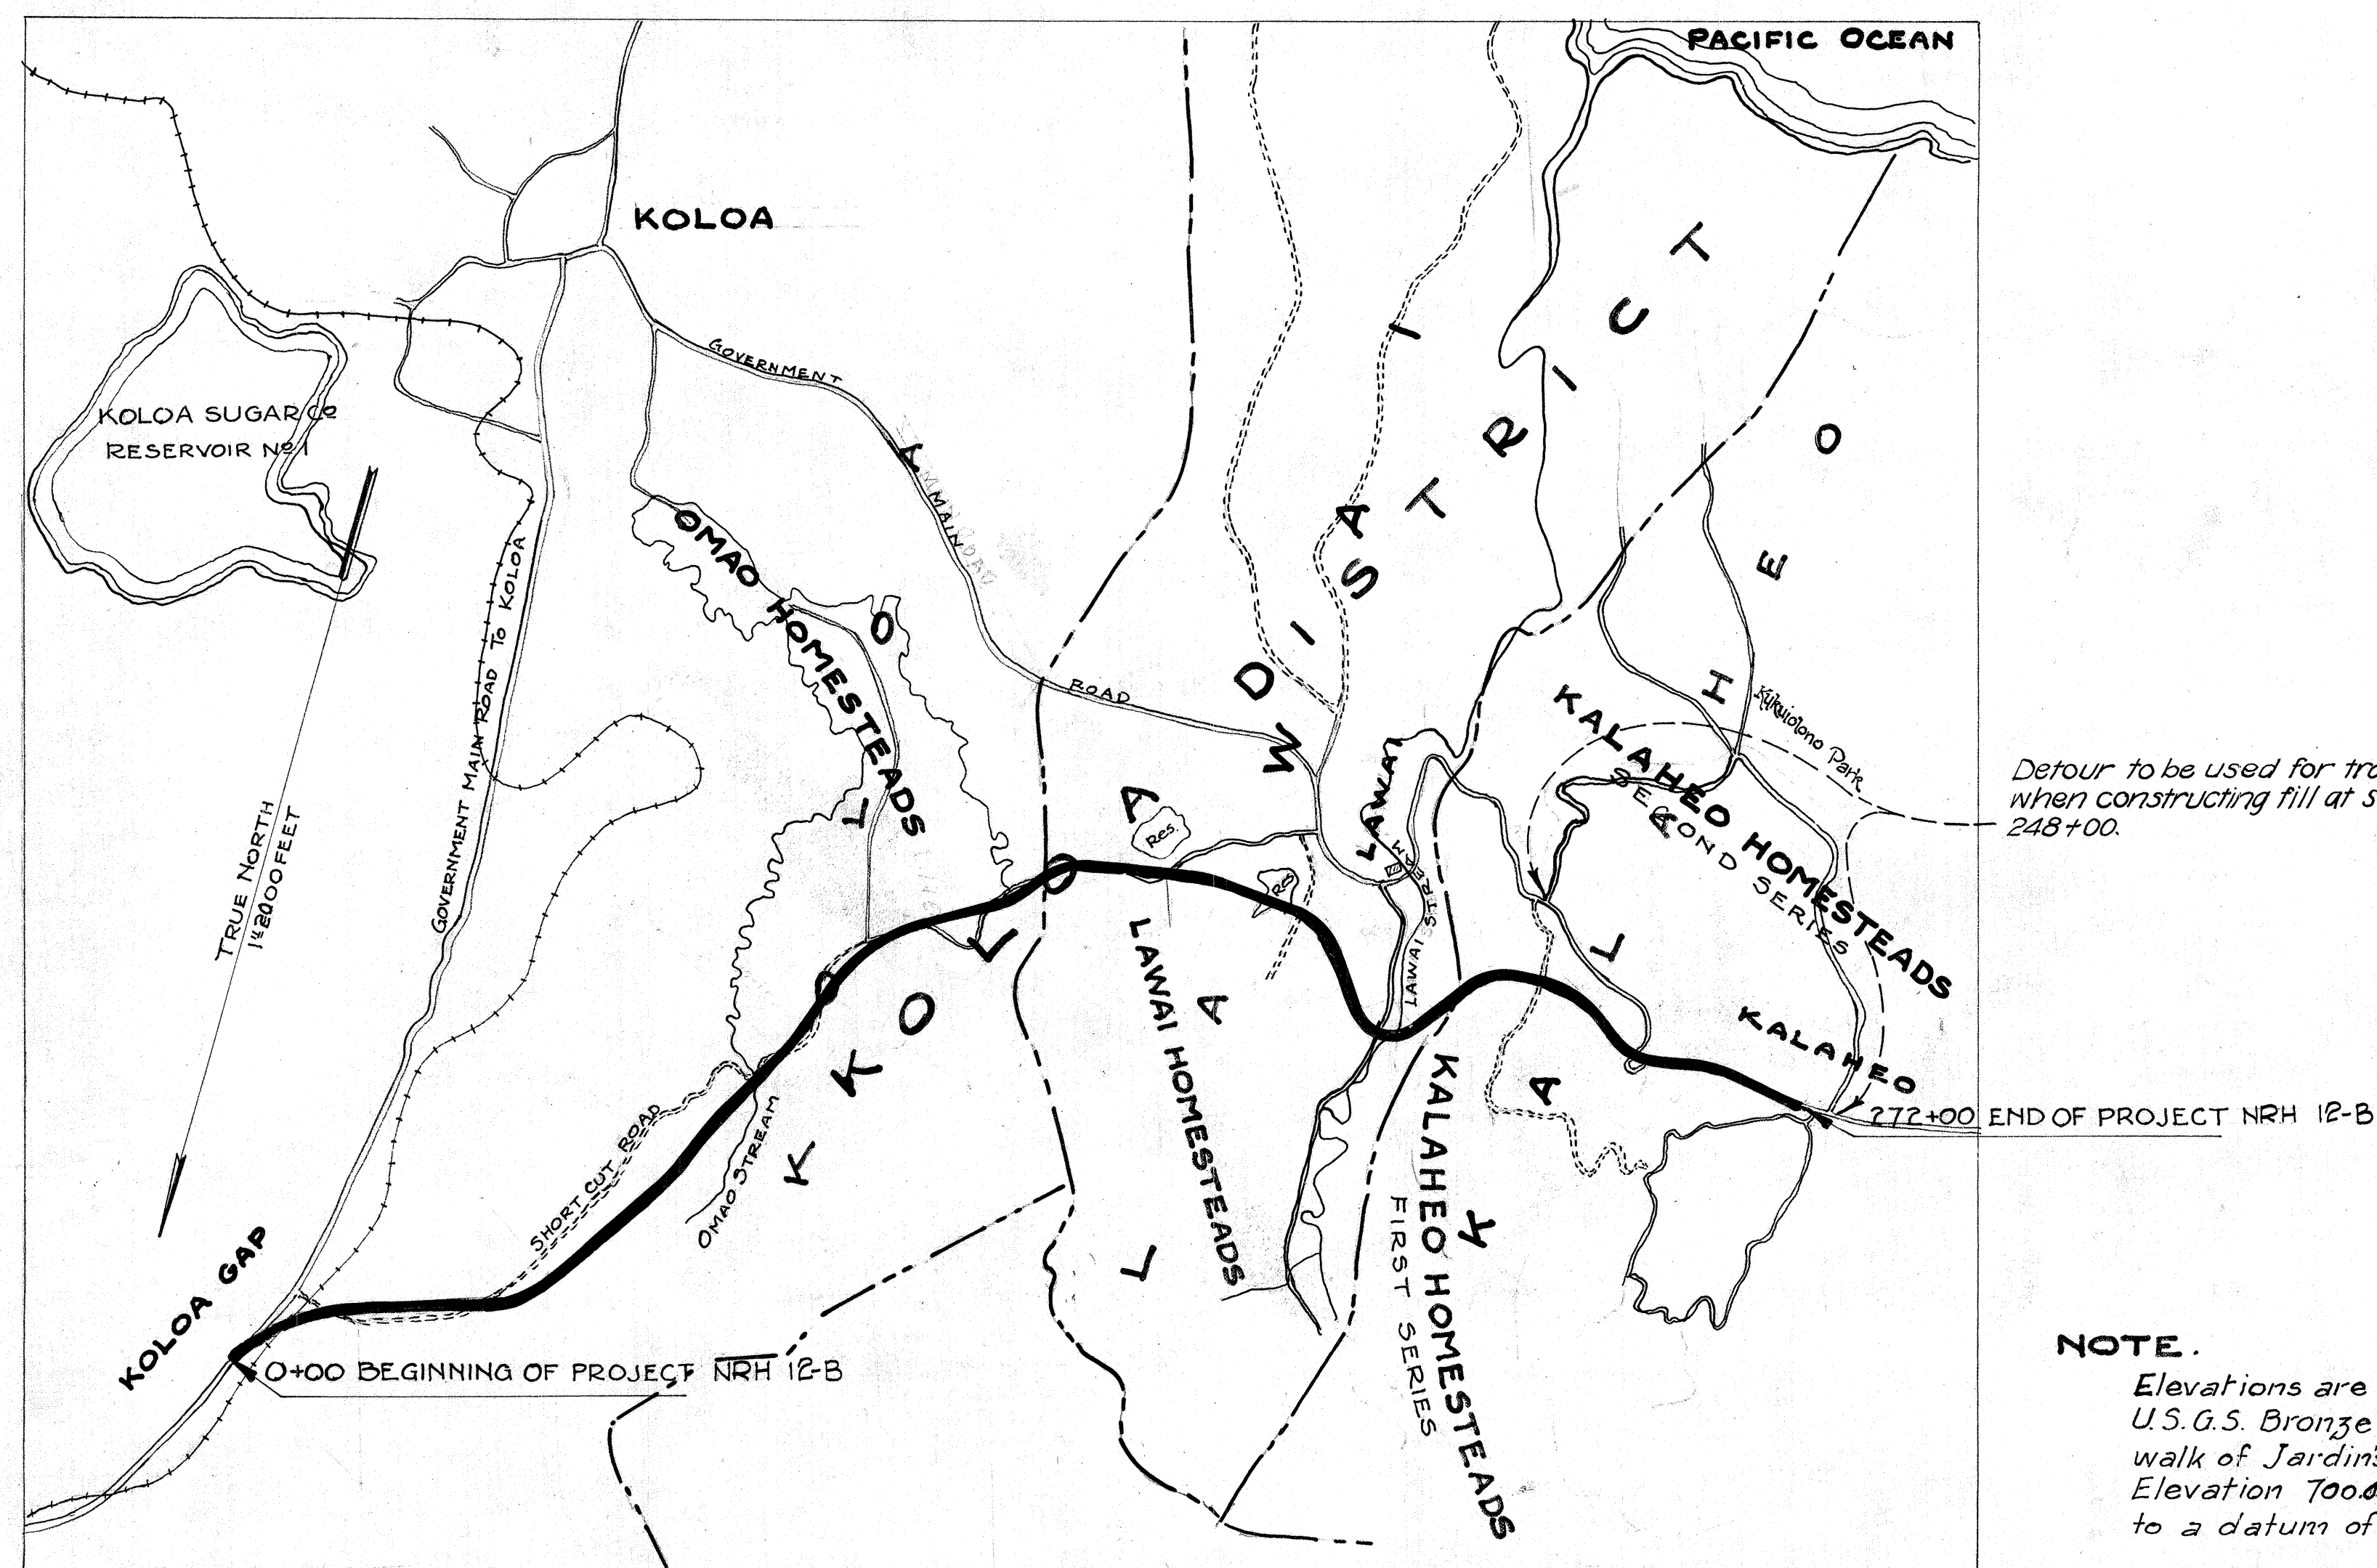

LAYOUT OF PROJECT

SCALE 1"=24,000

Gross Length of Project	5.066 Miles
Bridges (over 20 ft.) Span	.078 "
Net Length Roadway	4.988 "

NOTE.

Elevations are referred to B.M. No. 23, U.S.G.S. Bronze tablet, located on sidewalk of Jordin's Cash & Carry Store. Elevation 700.46 feet, which refers to a datum of mean sea level.

APPROVED:

Lyman H. Bigelow 10/2/33

TERRITORIAL HIGHWAY ENGINEER.

RECOMMENDED FOR APPROVAL:

Lyman H. Bigelow 10-1-33.

PRINCIPAL HIGHWAY ENGINEER

Bureau of Public Roads.

RECOMMENDED FOR APPROVAL:

CHIEF ENGINEER Bureau of Public Roads.

APPROVED:

DIRECTOR Bureau of Public Roads.

4298.1