

INDEX TO DRAWINGS	
Sheet No.	Description
1	Title Sheet
2	Typical Road Sections
3-5	Plan and Profile
6-7	Standard Details
8	Culvert Details
9	Syphon Details
10-14	Cross Sections

TERRITORY OF HAWAII

TERRITORIAL HIGHWAY DEPARTMENT

HONOLULU T. H.


PLANS OF

KAUAI BELT ROAD

U. S. PUBLIC WORKS PROJECT NO. N.R.H. 12-C

DISTRICT OF KOLOA

KAUAI T. H.

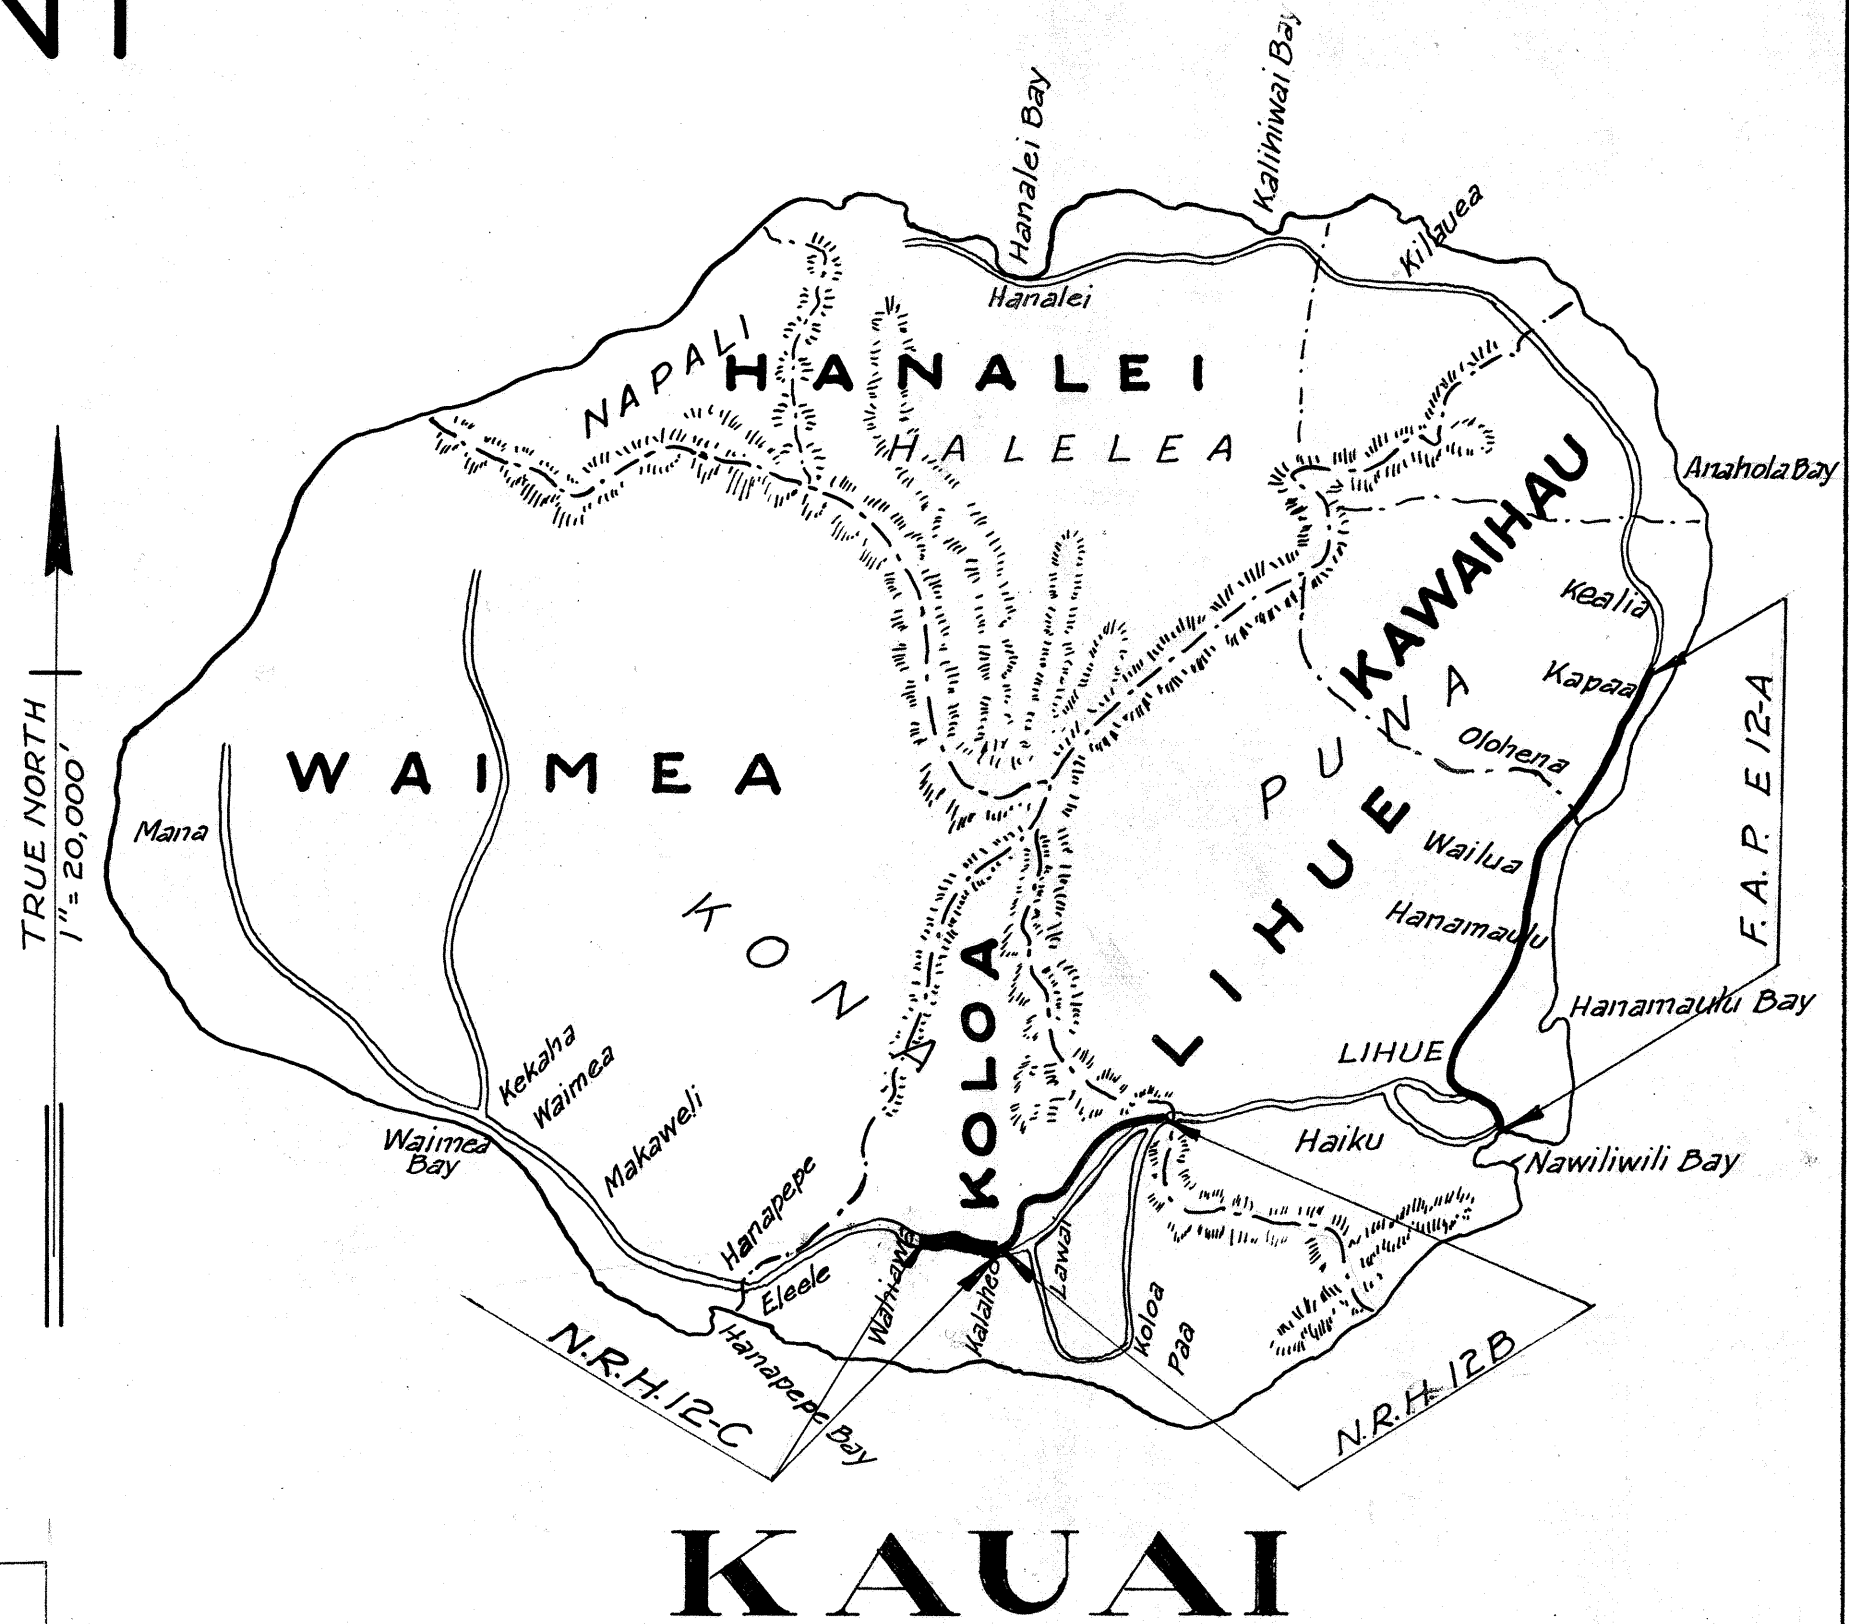


CONVENTIONAL SIGNS

Edge of Existing Road	---
Existing Fence	----
Boundary Line (not fenced)	- - - -
Existing Stone Wall	=====
Railroad	—+—+—+—+—+—+—+—+—+—
Center Line	—o—o—o—o—o—o—o—o—o—o—
Future Pavement	=====
Cement Rubble Masonry Retaining Wall	=====
Bridges	=====

SCALES

PLAN		1 INCH = 100 FEET
PROFILE	HOR	1 INCH = 100 FEET
	VERT	1 INCH = 20 FEET
CROSS SECTIONS		1 INCH = 10 FEET

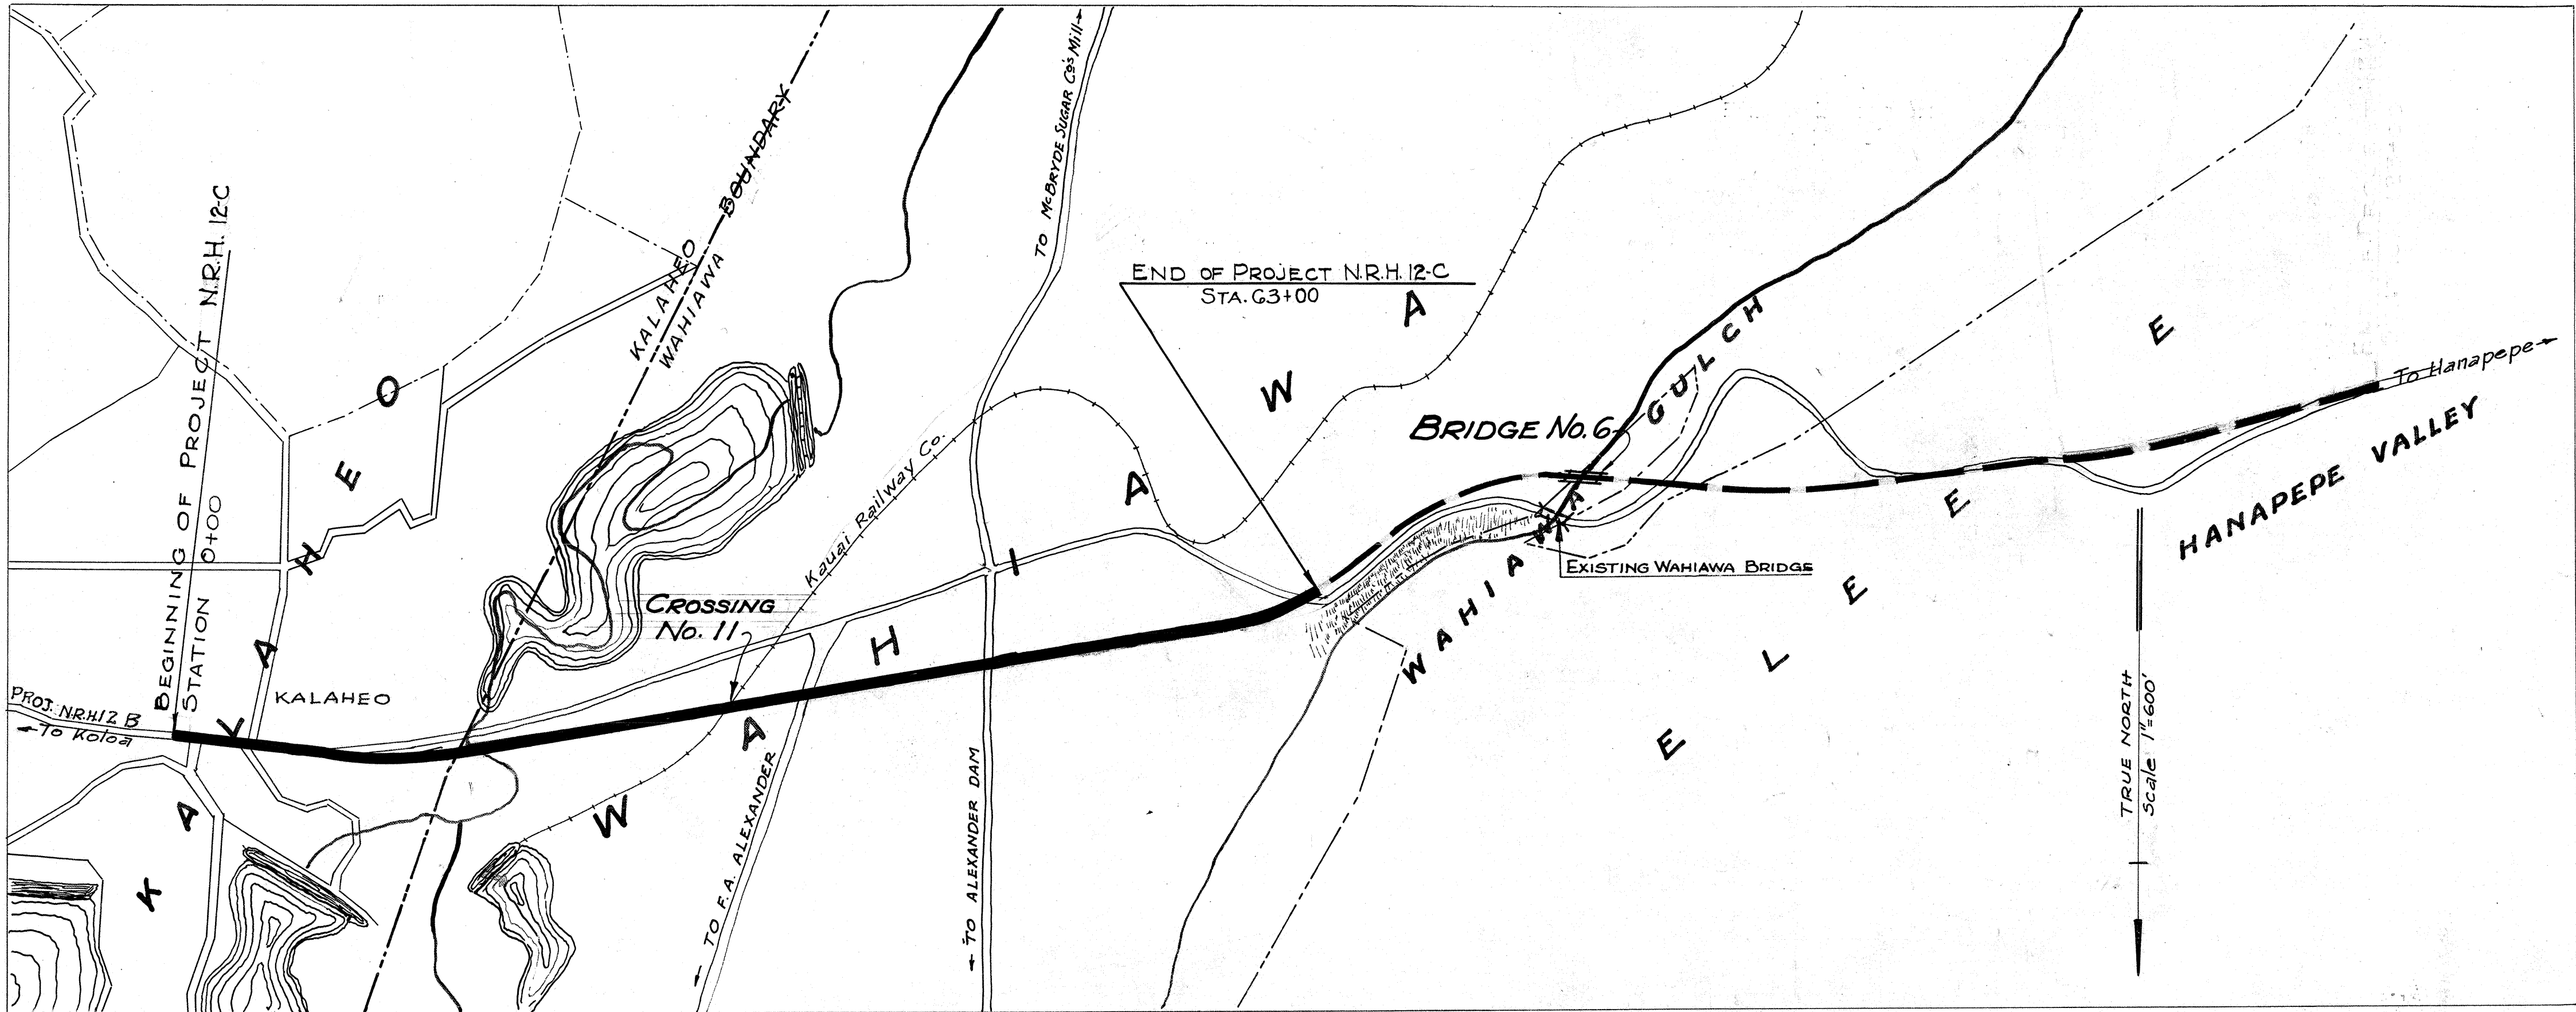

NOTE.

All elevations are referred to B.M. No. 1, U.S.G.S. B.M., Bronze tablet set in concrete sidewalk of Jardins Cash & Carry Store. Elevation 700.046 feet, which refers to a datum of mean sea level.

LAYOUT OF PROJECT

GROSS AND NET LENGTH: 1.192 MILES

APPROVED

APR. 16, 1934

TERRITORIAL HIGHWAY ENGINEER

RECOMMENDED FOR APPROVAL

APR. 18, 1934

PRINCIPAL HIGHWAY ENGINEER

Bureau of Public Roads

RECOMMENDED FOR APPROVAL

CHIEF ENGINEER, Bureau of Public Roads

APPROVED

CHIEF, Bureau of Public Roads

4314.1