

FED. ROAD DIST. NO.	STATE	FED. AID PROJ. NO.	FISCAL YEAR	SHEET NO.	TOTAL SHEETS
HAWAII	HAW	F.A.P. 129	1935	1	12

INDEX TO DRAWINGS

Sheet No.	Description	
1	Title Sheet	✓
2	Typical Road Sections	
3-4	Plan and Profile	
5-6	Standard Details 1#2	
7-12	Cross Sections	
	Subcontractor's Plan	
	and details	

TERRITORY OF HAWAII
TERRITORIAL HIGHWAY DEPARTMENT
HONOLULU T. H.

PLANS OF KAUAI BELT ROAD

FEDERAL AID PROJECT NO. 126 I


DISTRICT OF LIHUE
KAUAI T. H.

CONVENTIONAL SIGNS

Edge of existing road	-----	✓
Existing fence	—x—x—x—	✓
Boundary Line (not fenced)	-----	✓
Railroad	+++++	✓
Center Line	— — — —	✓
Future Pavement	=====	✓

SCALES


PLANS	1 INCH = 100 FEET
HOR.	1 INCH = 100 FEET
PROFILE VERT.	1 INCH = 20 FEET
CROSS SECTIONS	1 INCH = 10 FEET

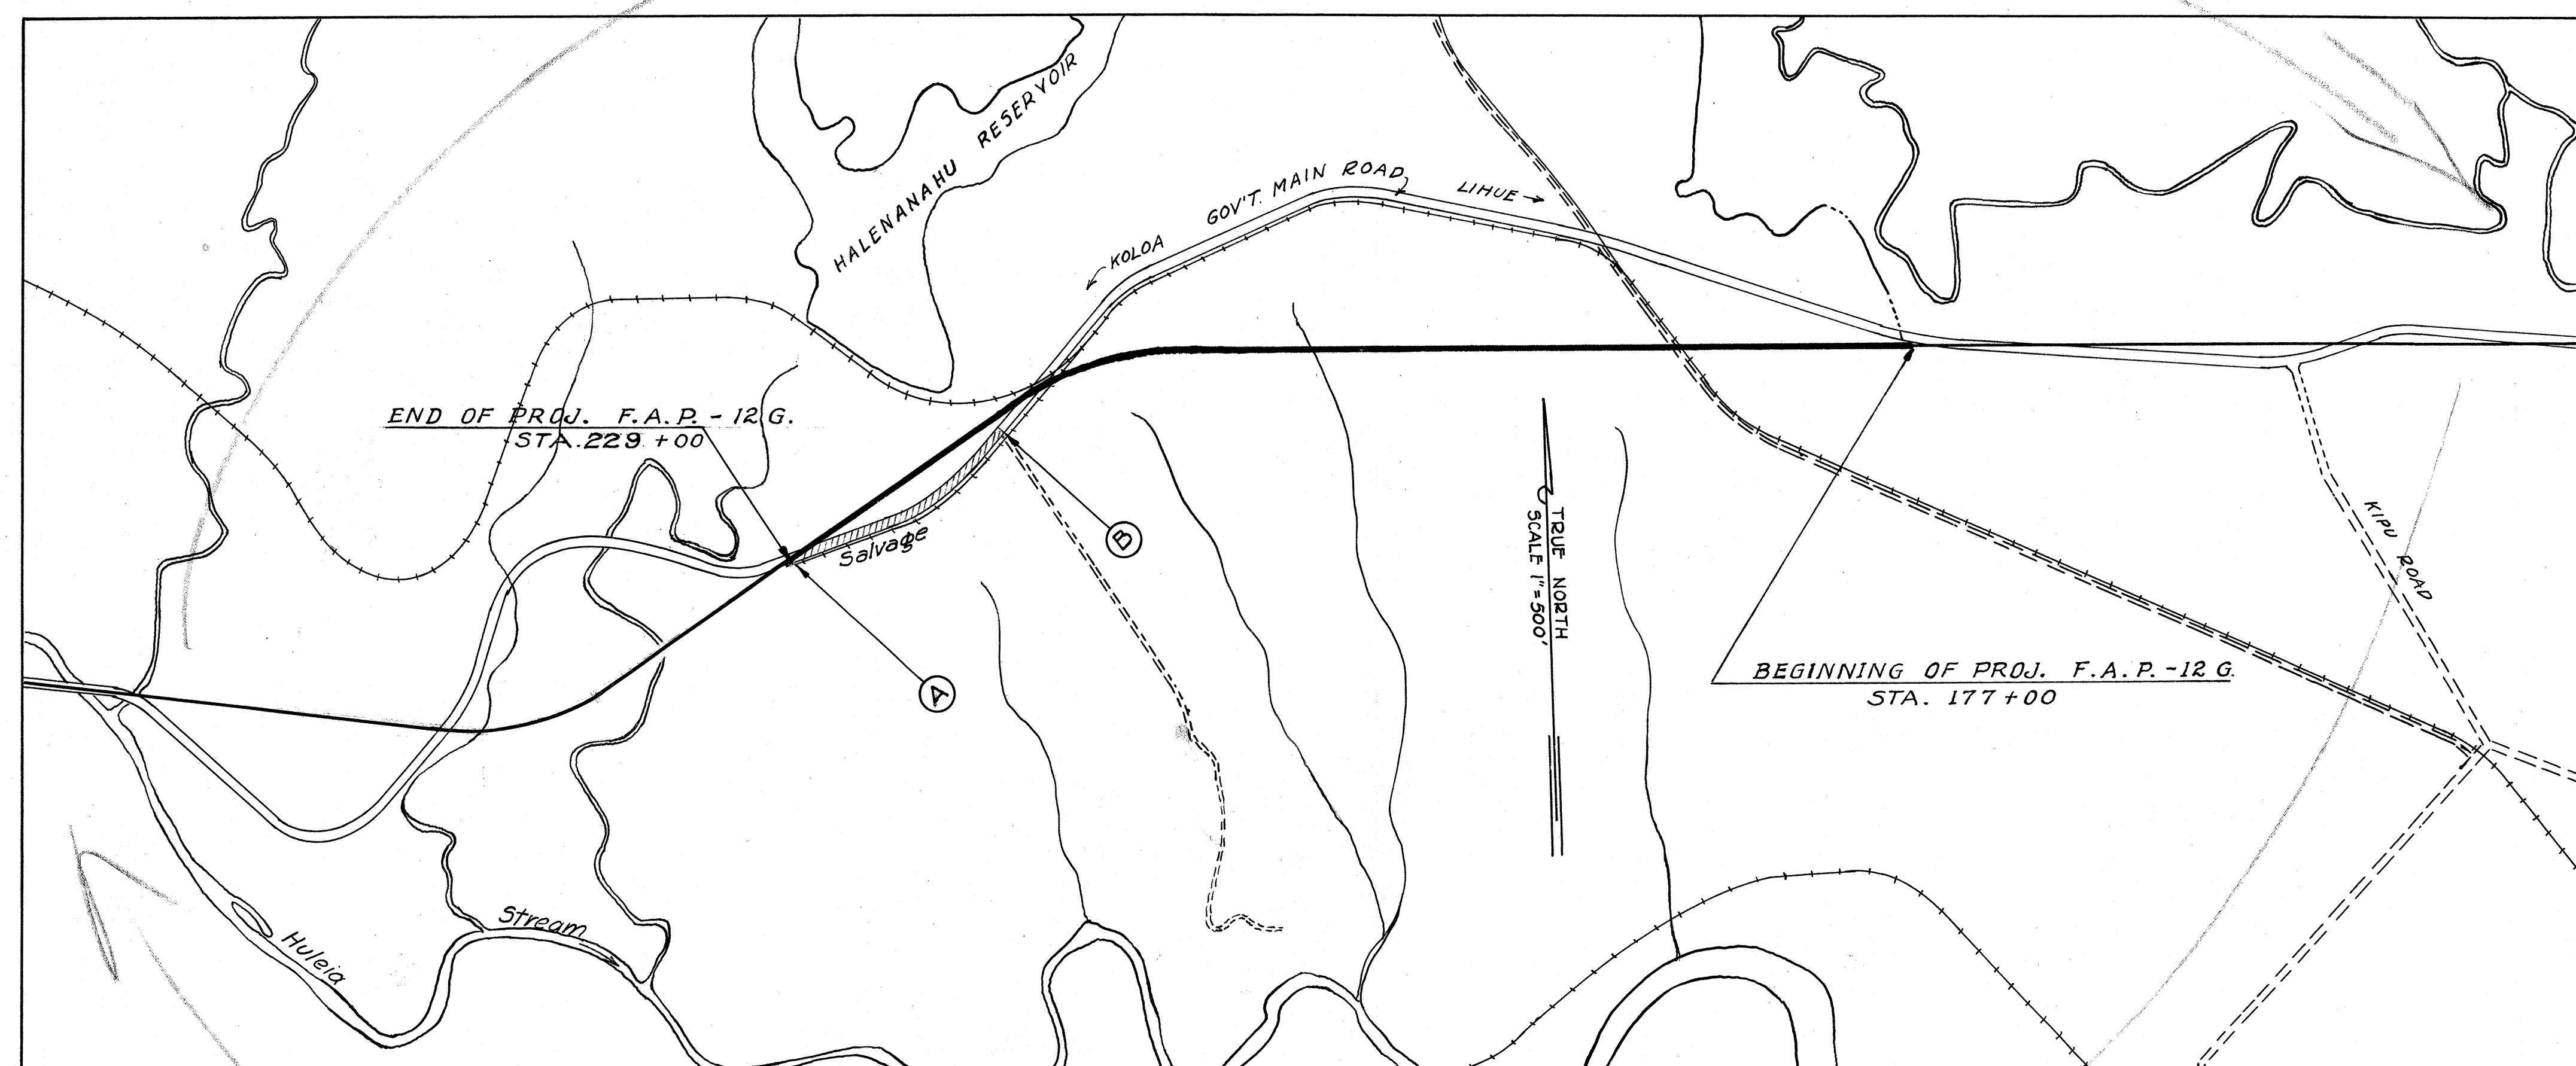

LAYOUT OF PROJECT

Length, Gross and Net, 0.981 Mi.

reverse layout

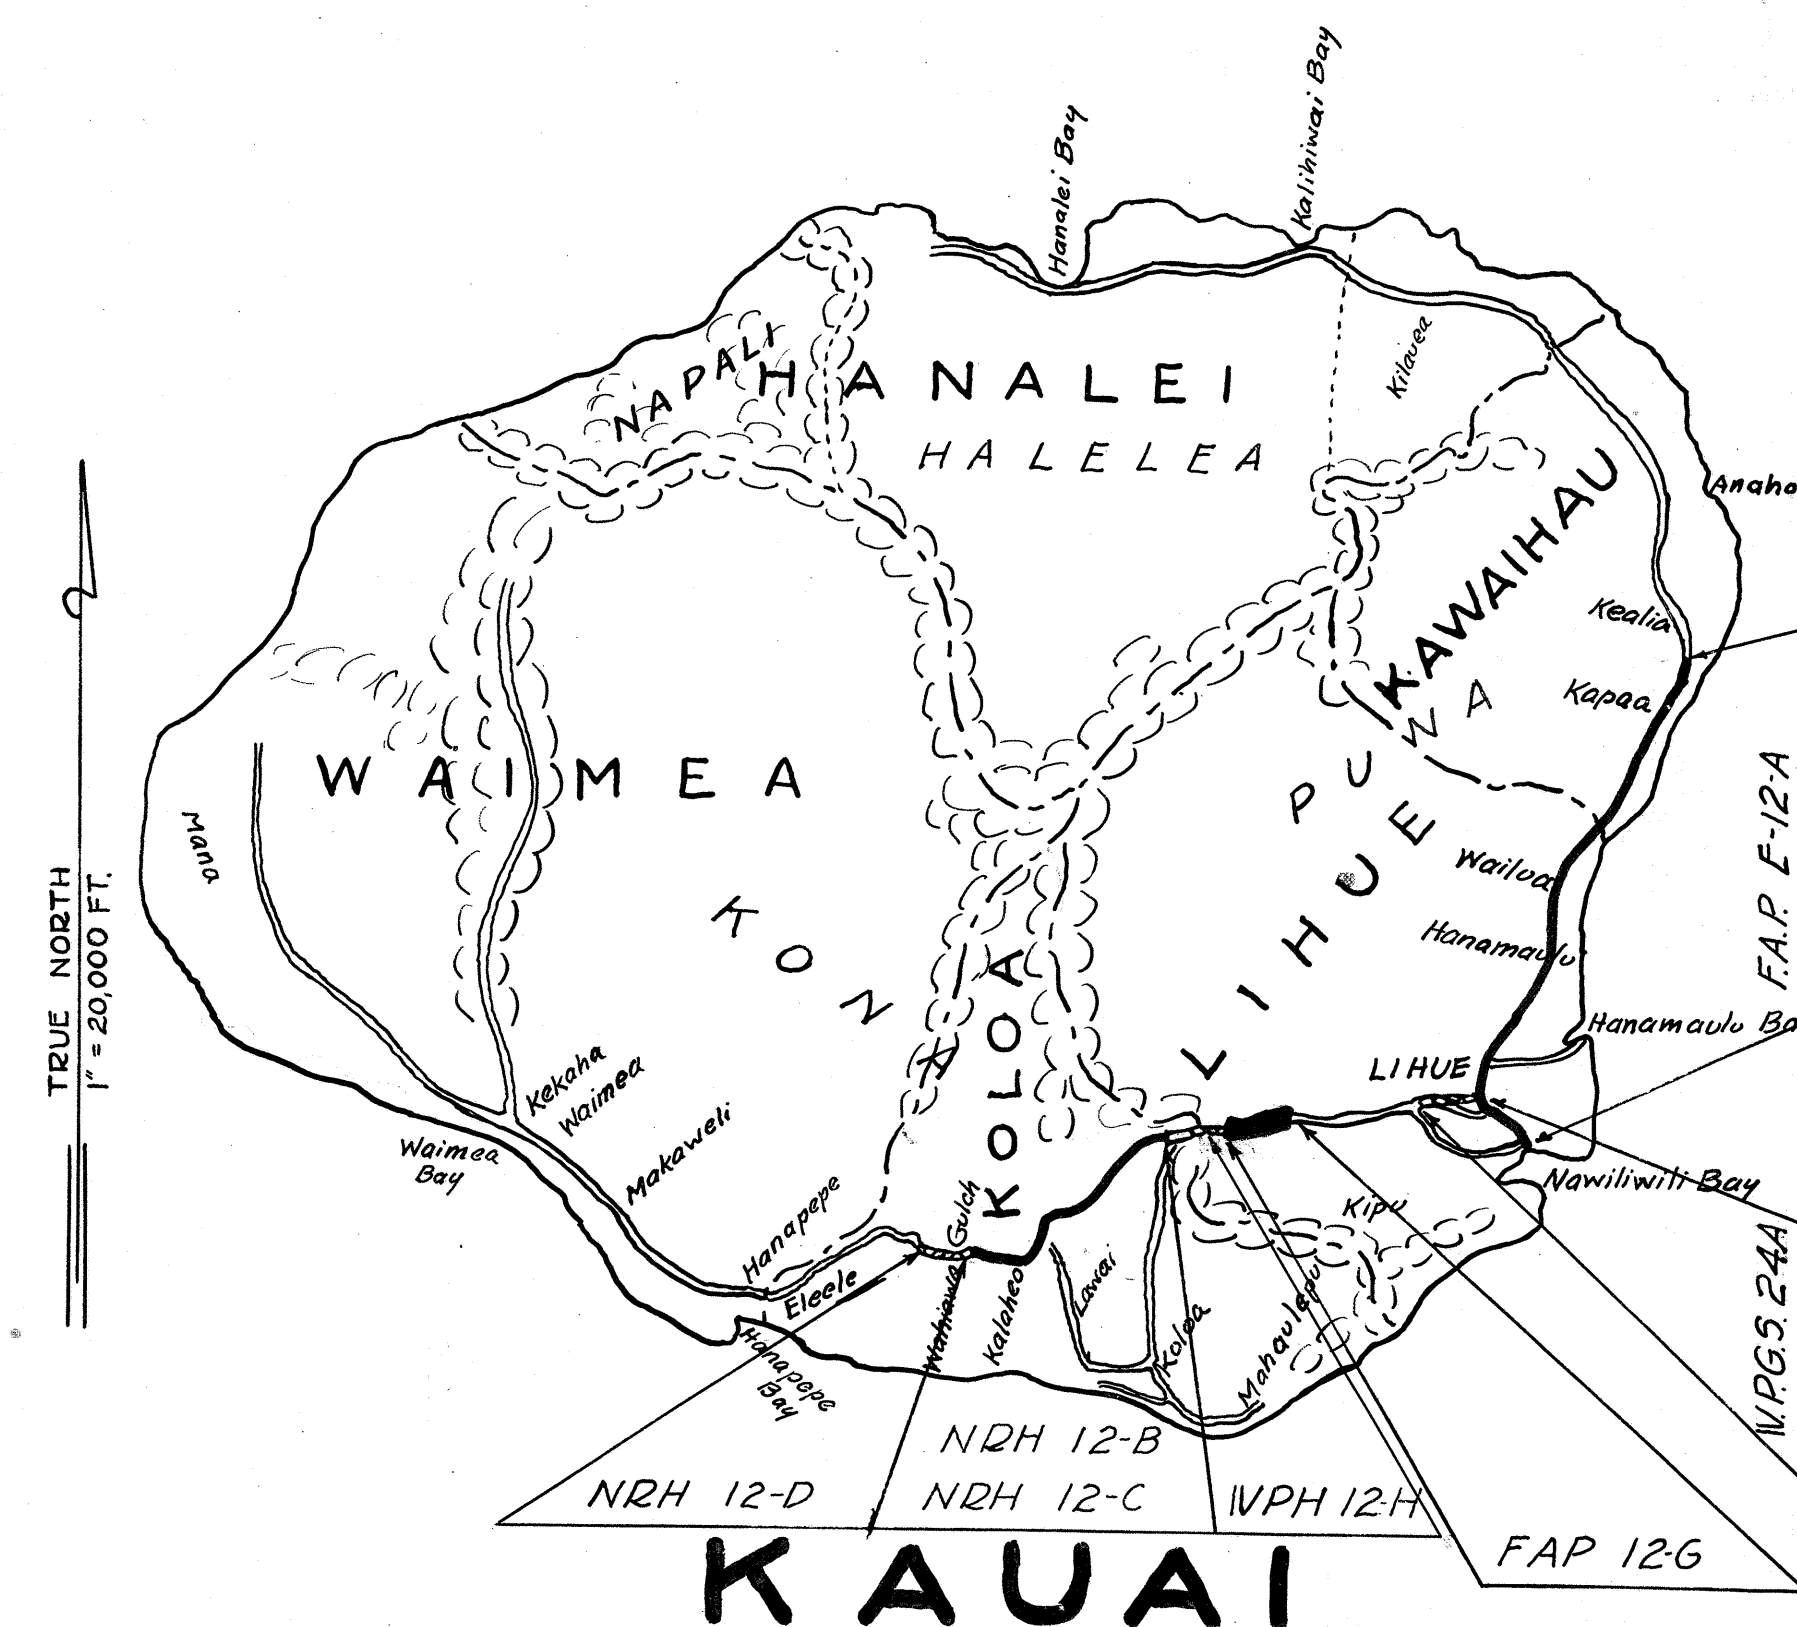

✓ RECOMMENDED FOR APPROVAL

PRINCIPAL HIGHWAY ENGINEER
Bureau of Public Roads

RECOMMENDED FOR APPROVAL

CHIEF ENGINEER Bureau of Public Roads

APPROVED

~~DIRECTOR~~ Bureau of Public Roads

APPROVED

Louis B. Cain

TERRITORIAL HIGHWAY ENGINEER

4 3 5 4 . 1