


FED. ROAD DIST. NO.	STATE	FED. AID PROJ. NO.	FISCAL YEAR	SHEET NO.	TOTAL SHEETS
HAWAII	HAW.	ARR-050-1(036)	FY13/14	Model	50

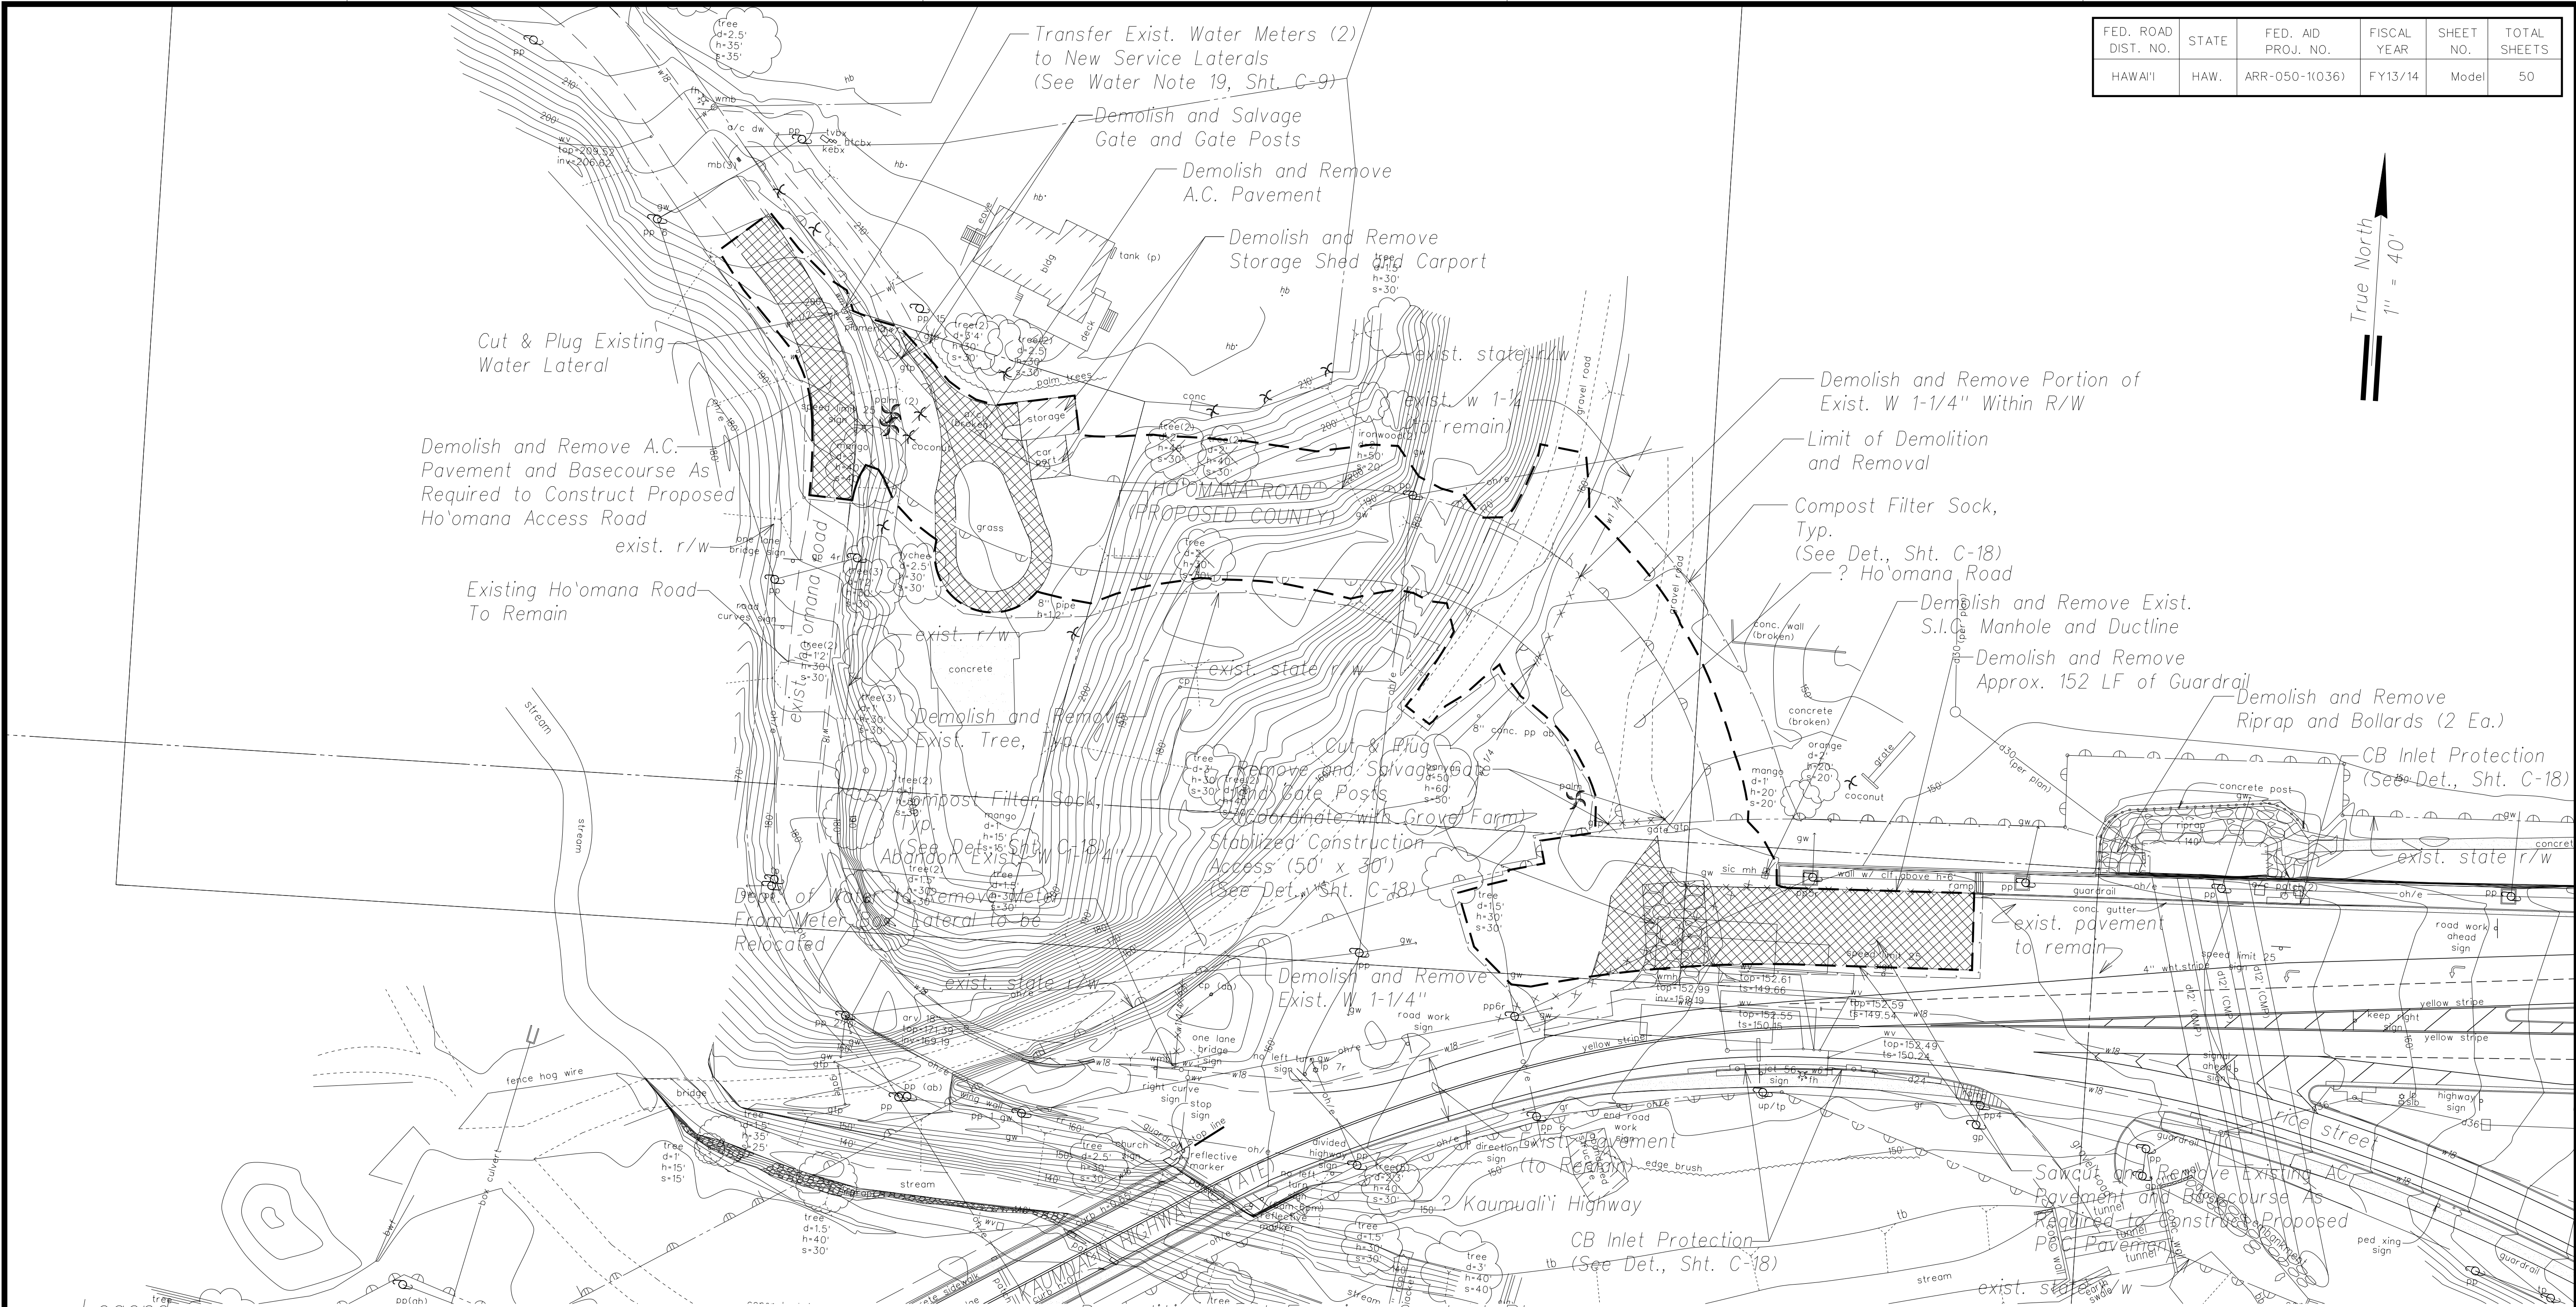

Legend

- Limits of Demolition and Removal
- ☒ Drain Inlet Protection
- Compost Filter Sock (or Approved Equal)
- ☐ Catch Basin Inlet Protection
- ▨ Demolish and Remove
- ✕ Existing Tree or Obstruction to be Removed


- Notes:
- See Electrical Dwg. For demolition and relocation of electrical improvements.
  - Vehicles are allowed to drive over compost filter sock.
  - See Sht. C-18 for Erosion Control Details.
  - Contractor shall not be allowed to work outside of the State and/or County Right-of-Way or designated easements until directed so by the Engineer.

APPROVED BY:

COUNTY ENGINEER, DEPARTMENT OF PUBLIC WORKS  
(FOR WORK WITHIN THE COUNTY RIGHT-OF-WAY) \_\_\_\_\_ DATE \_\_\_\_\_

SANDWICH ISLES COMMUNICATIONS, INC. \_\_\_\_\_ DATE \_\_\_\_\_

MANAGER AND CHIEF ENGINEER,  
DEPARTMENT OF WATER, COUNTY OF KAUAI \_\_\_\_\_ DATE \_\_\_\_\_

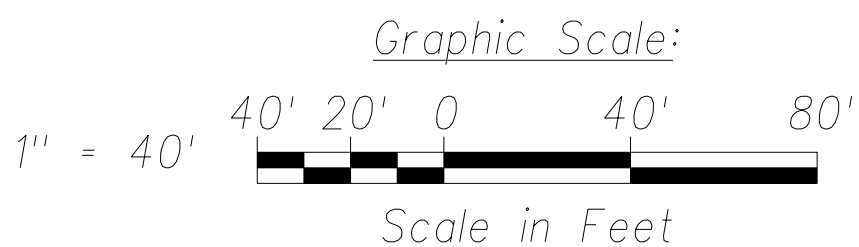

THIS WORK WAS PREPARED BY ME  
OR UNDER MY SUPERVISION AND  
CONSTRUCTION OF THIS PROJECT  
WILL BE UNDER MY OBSERVATION.

SIGNATURE \_\_\_\_\_  
EXPIRATION DATE  
OF THE LICENSE

STATE OF HAWAII  
DEPARTMENT OF TRANSPORTATION  
HIGHWAYS DIVISION

DEMOLITION AND EROSION  
CONTROL PLAN

PHASE 1 - KAUMUALI' HIGHWAY  
LIHU'E MILL BRIDGE TO RICE STREET  
PHASE 1 - HO'OMANA ROAD

Scale: As Shown      Date: December 4, 2012

SHEET No. C-17      OF 50      SHEETS