



FED. ROAD DIST. NO.	STATE	PROJ. NO.	FISCAL YEAR	SHEET NO.	TOTAL SHEETS
HAWAII	HAW.	50C-01-18	2022	23	30

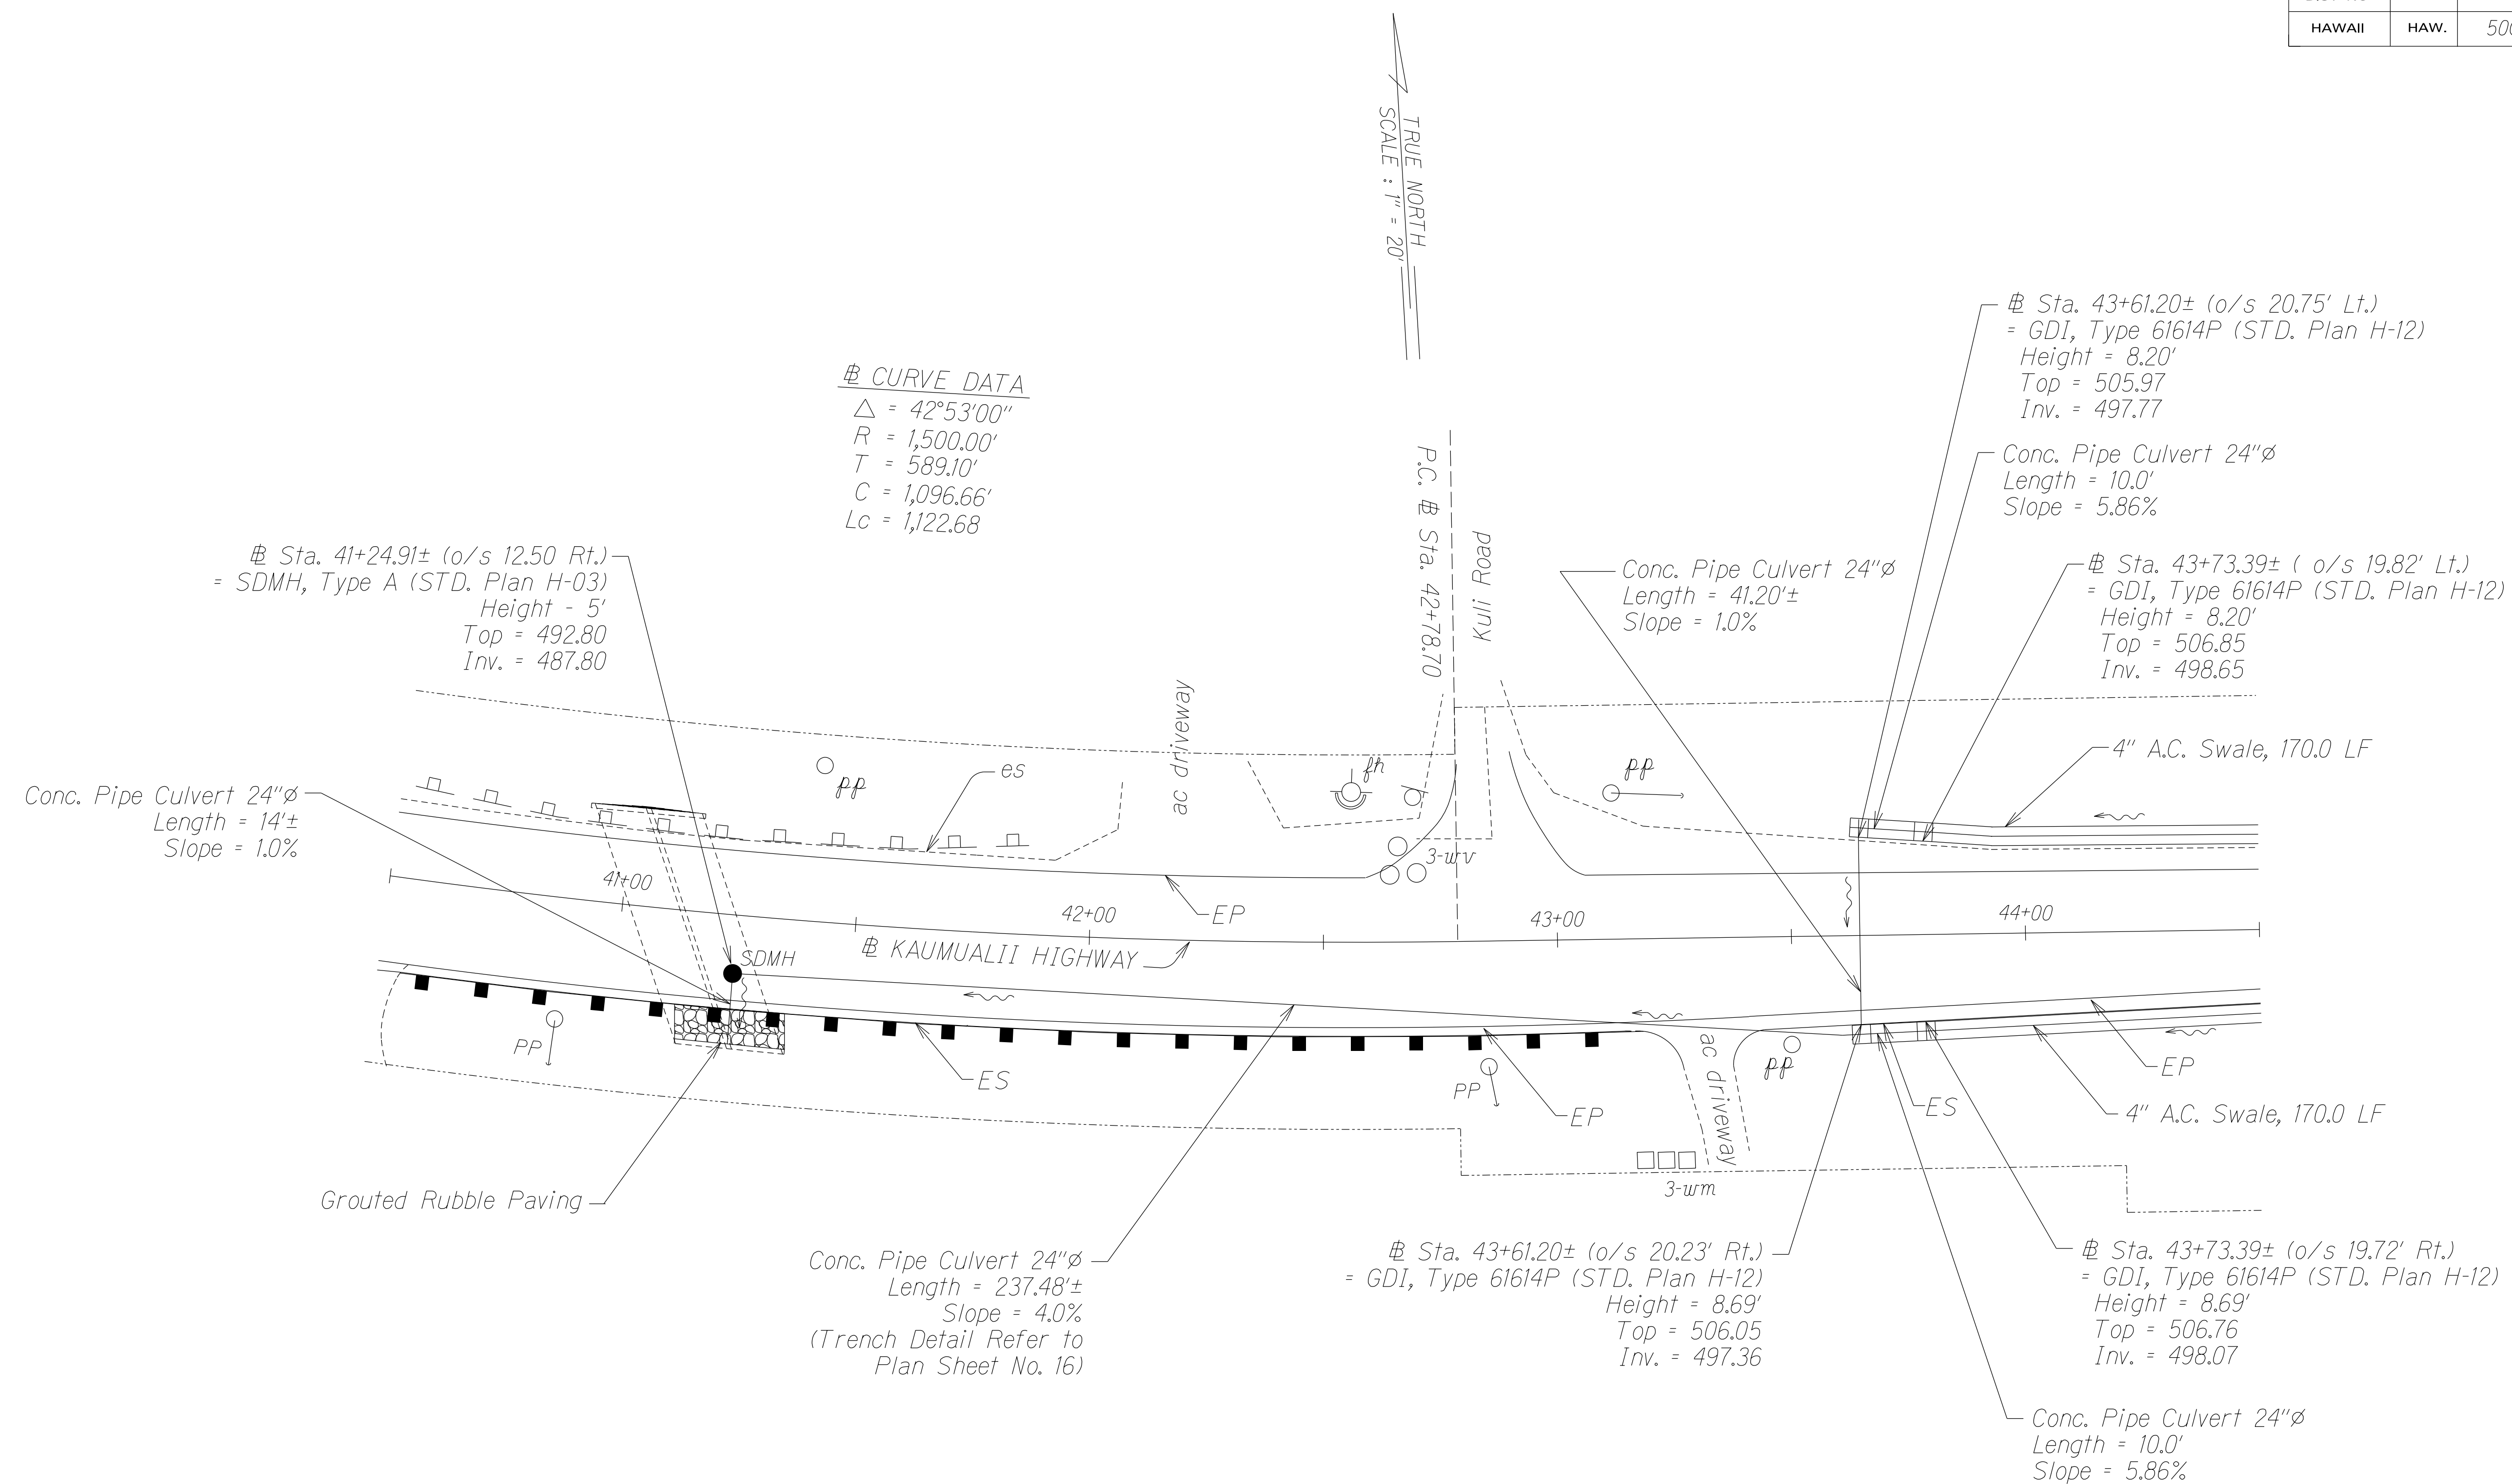

ORIGINAL PLAN	SURVEY PLOTTED BY	DATE
NOTES	DRAWN BY	1/2022
BOOK	DESIGNED BY	
Nº	QUANTITIES BY	
	CHECKED BY	

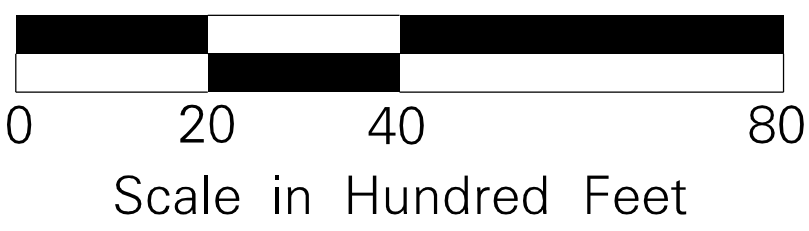

STATE OF HAWAII
DEPARTMENT OF TRANSPORTATION
HIGHWAYS DIVISION

DRAINAGE PLAN

KAUMUALII HIGHWAY INTERSECTION IMPROVEMENTS
at Lauoho Road and Kuli Road
Project No. 50C-01-18

Scale: 1" = 20' Date: January 2022

SHEET No. 1 OF 1 SHEETS