



DIST. NO.	STATE	PROJ. NO.	FISCAL YEAR	SHEET NO.	TOTAL SHEETS
KAUAI	HAW.	50B-01-14	2020	21	44

TRUE NORTH
SCALE: 1" = 40'

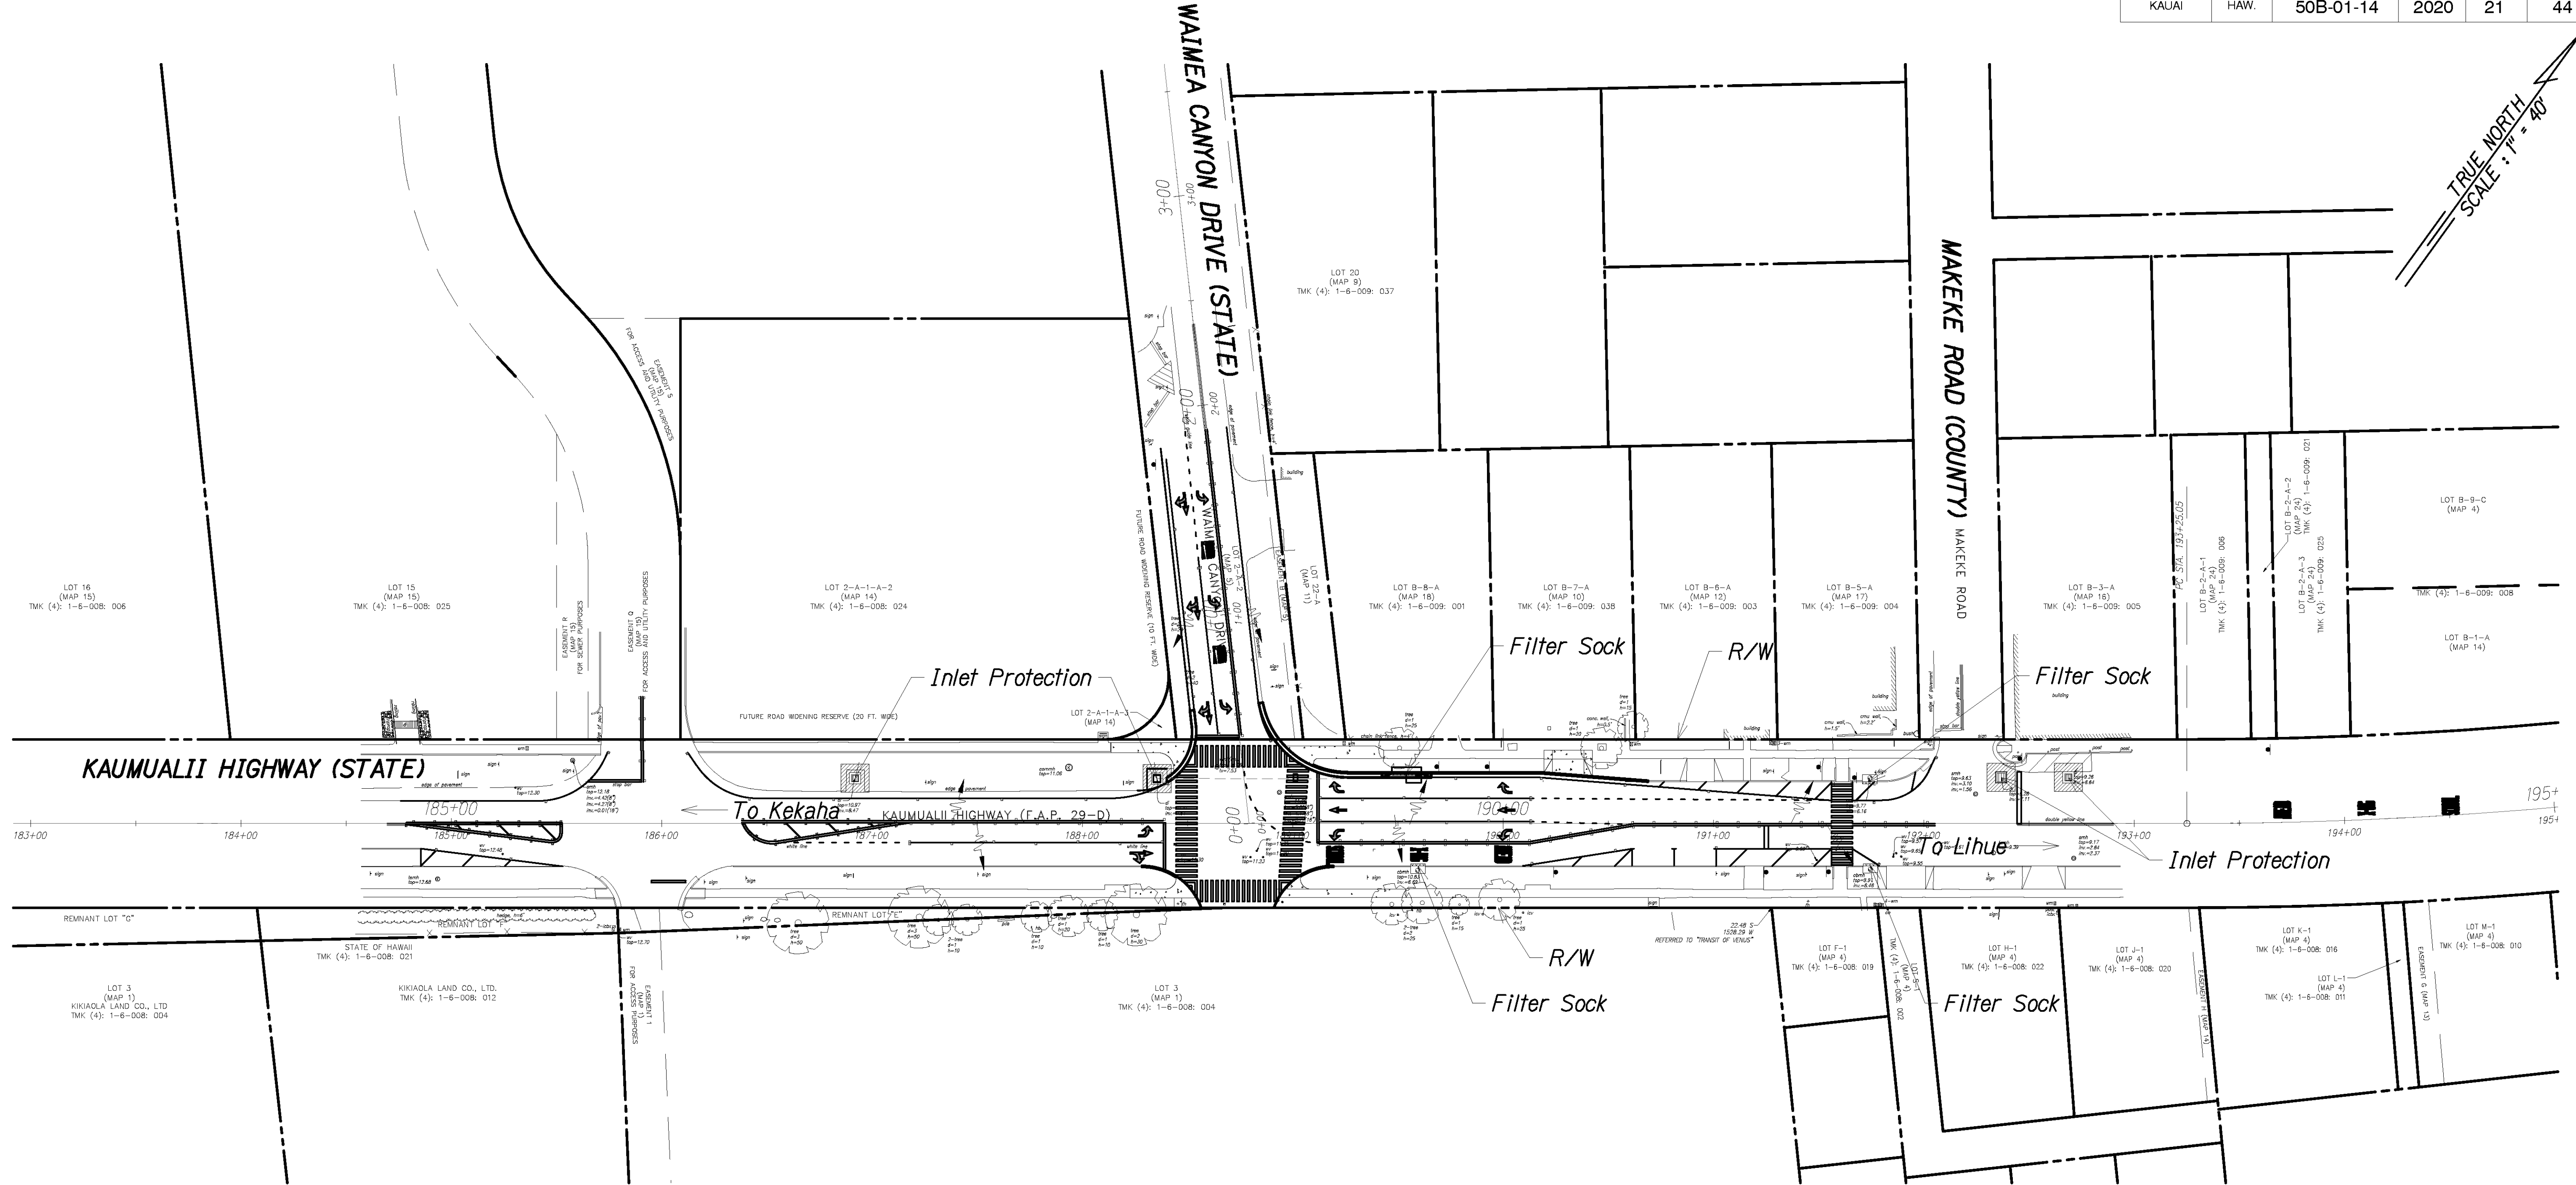

- Legend**
- Inlet Protection
 - Filter Sock
 - Direction of flow

ORIGINAL PLAN	SURVEY PLOTTED BY	DATE
	DESIGNED BY	
	DESIGNED BY	
	DESIGNED BY	
NOTE BOOK	QUANTITIES BY	
	CHECKED BY	

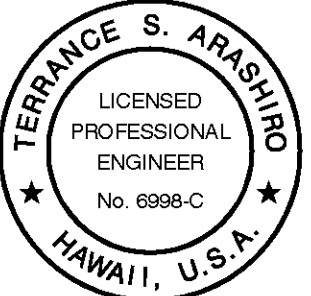

THIS WORK WAS PREPARED BY
ME OR UNDER MY SUPERVISION.
Terrance S. Arashiro
APRIL 30, 2022
LIC. EXP. DATE

STATE OF HAWAII
DEPARTMENT OF TRANSPORTATION
HIGHWAYS DIVISION

EROSION CONTROL PLAN

*Kaumualii Highway Intersection
Improvements at Waimae Canyon Drive
and Menehune Road/Halepule Road
Project No. 50B-01-14*

Scale: As Shown Date: May 2020

SHEET No. *BMP-1* OF 2 SHEETS