
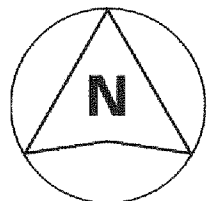
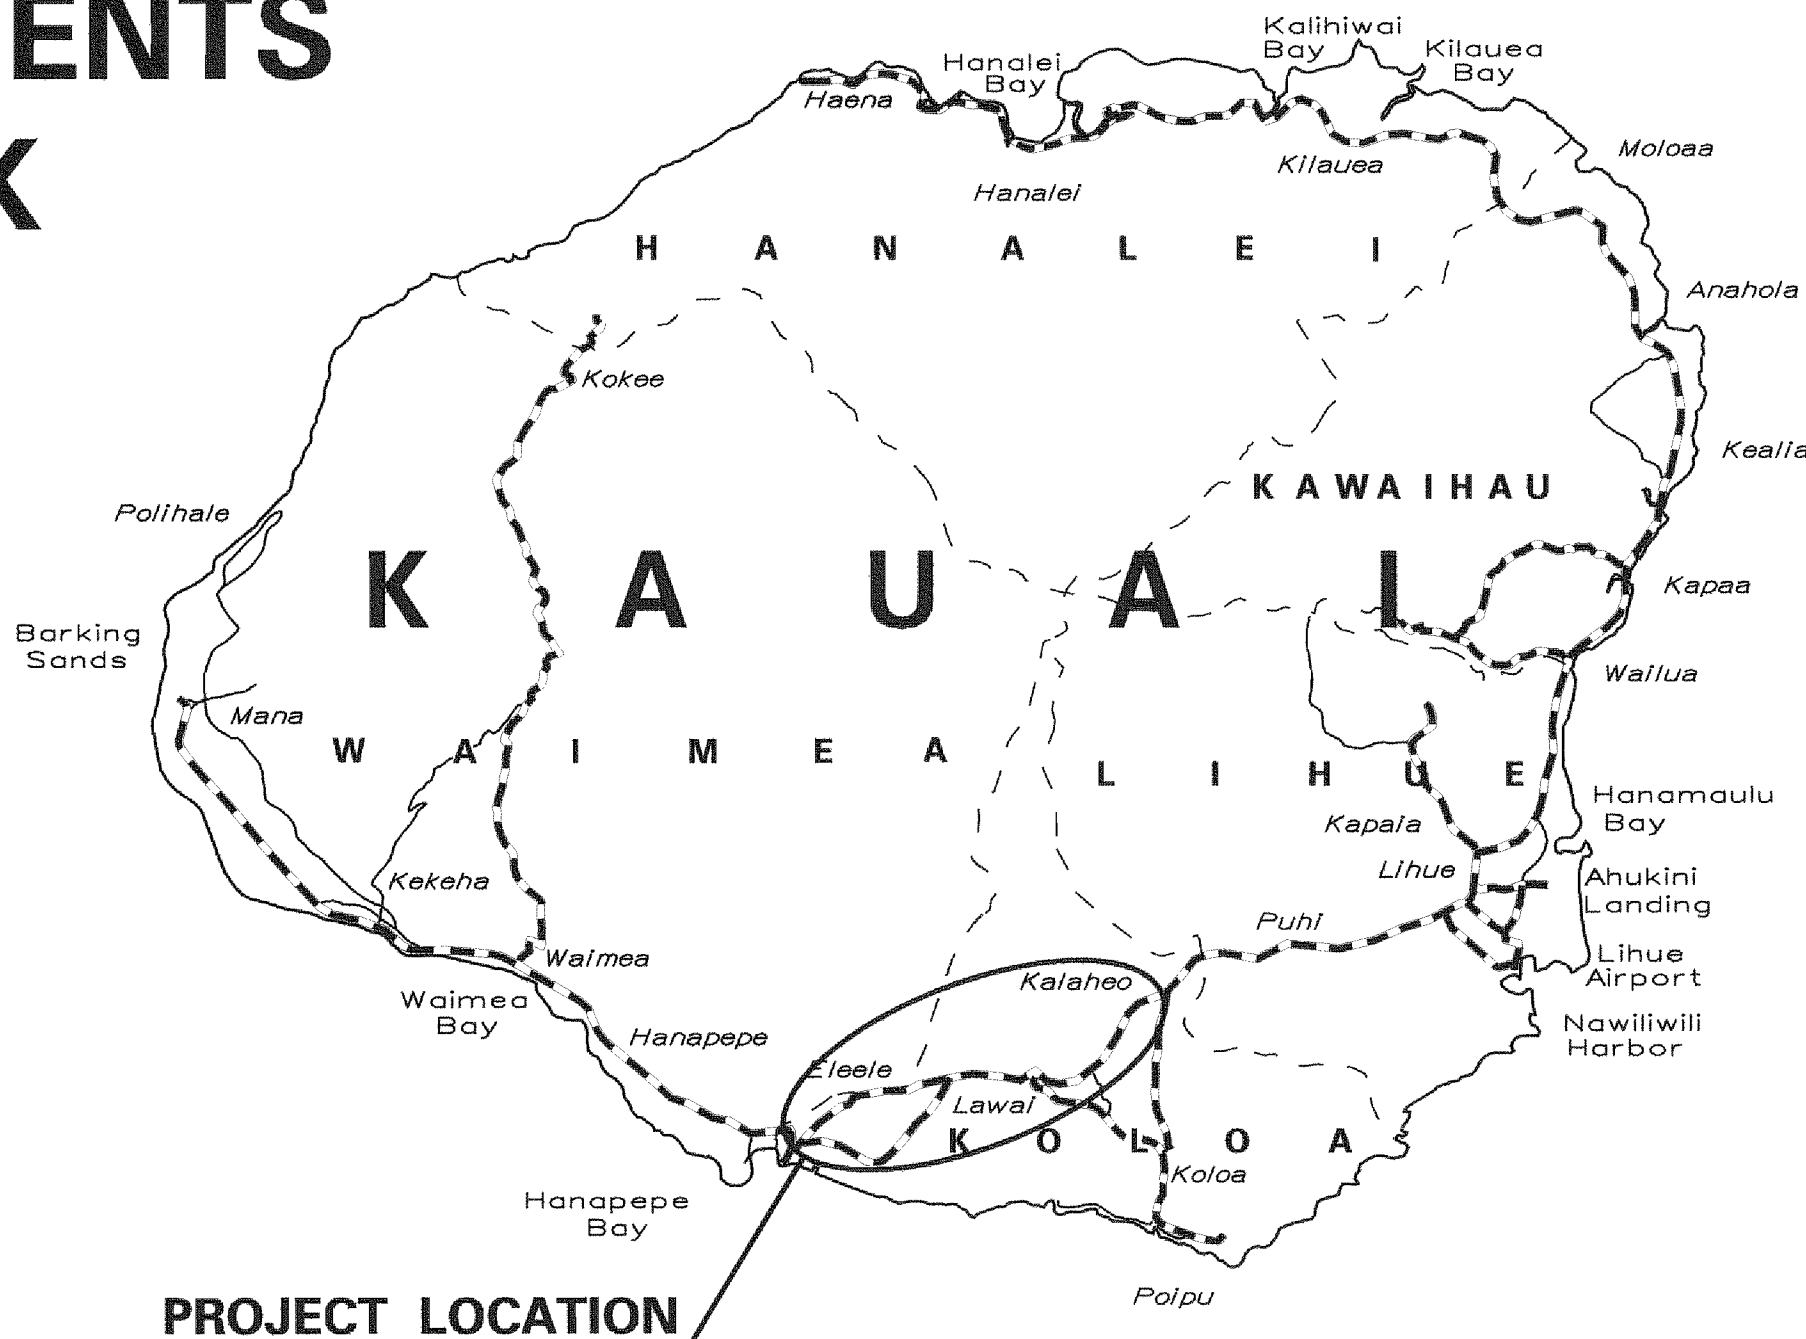
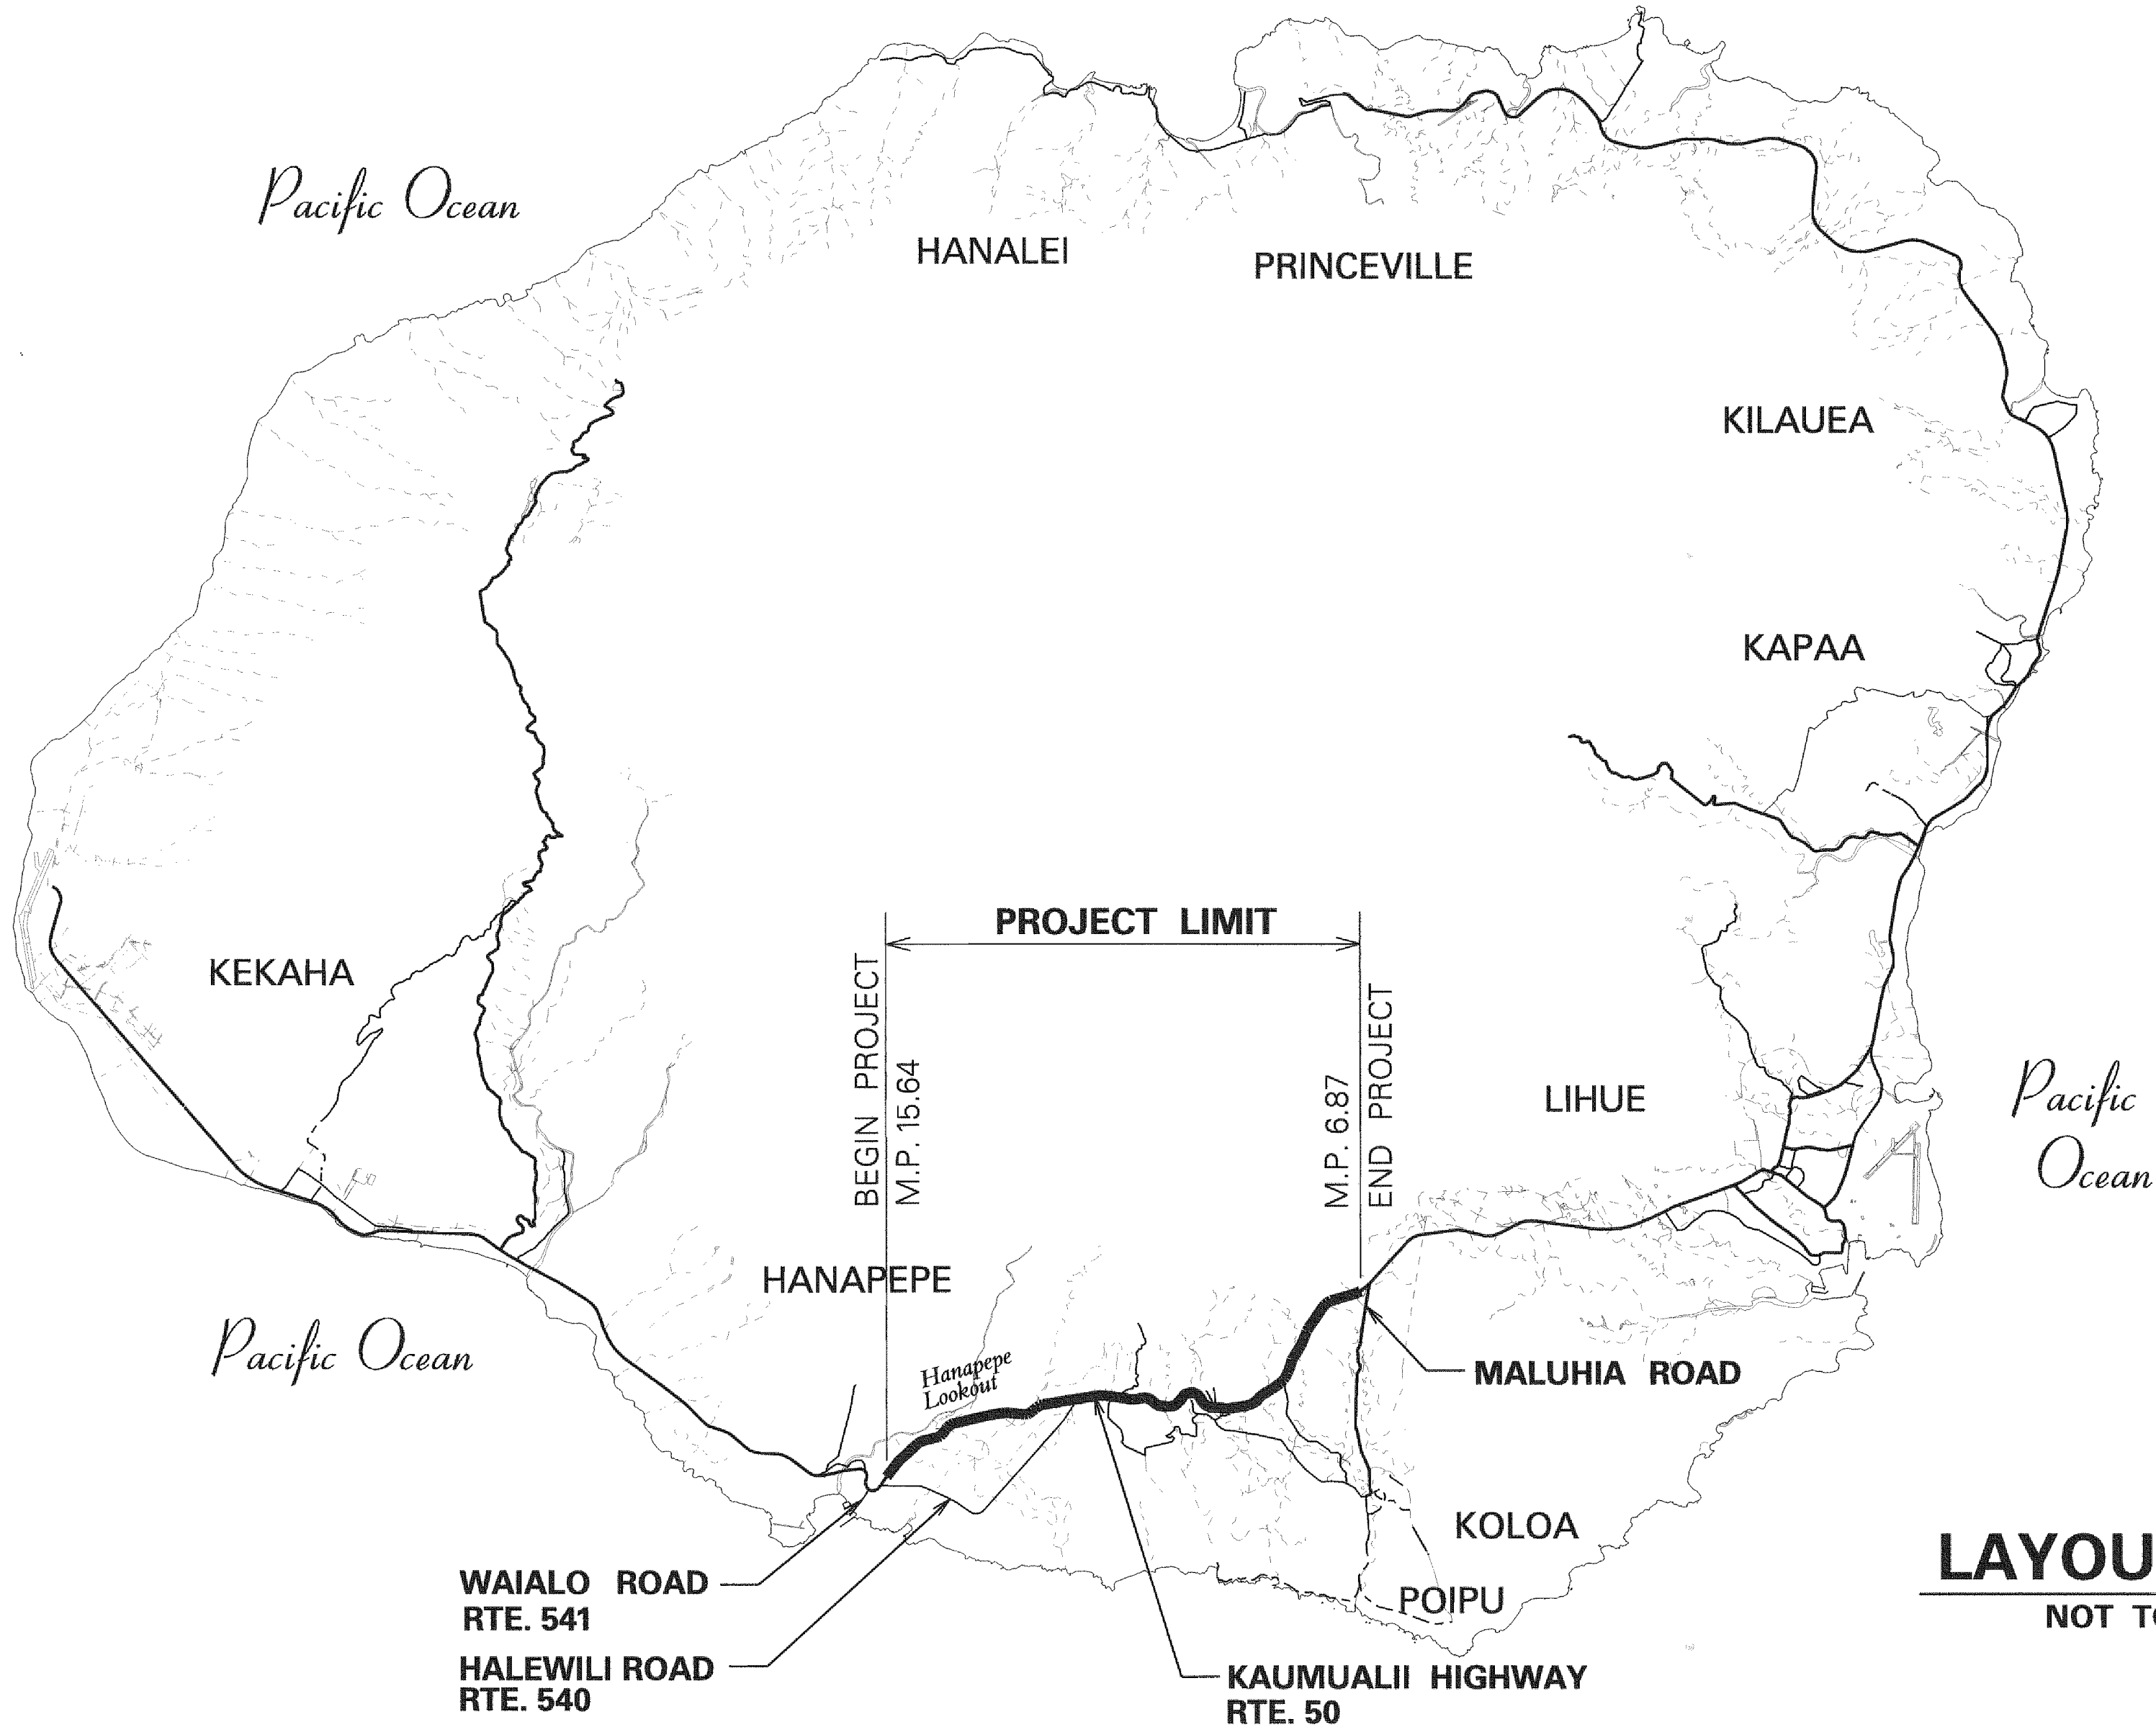


INDEX TO DRAWINGS	
SHEET NO.	DESCRIPTION
1	TITLE SHEET
2	STANDARD PLANS SUMMARY
3	GENERAL NOTES & LEGEND
4 - 5	WATER POLLUTION AND EROSION CONTROL NOTES
6	TYPICAL SECTIONS
7	PAVEMENT MARKING, NOTES, LEGEND, AND SIGN DETAILS
8	CENTERLINE MILLED RUMBLE STRIP DETAIL
9 - 32	ROADWAY, PAVEMENT MARKING, AND TRAFFIC SIGNING PLAN
33	HIGH SPEED UNDIVIDED HIGHWAY WORK ZONE SIGNING PLAN, NOTES & DETAILS

STATE OF HAWAII
DEPARTMENT OF TRANSPORTATION
HIGHWAYS DIVISION
HONOLULU, HAWAII
PLANS FOR
**KAUMUALII HIGHWAY SAFETY IMPROVEMENTS
VICINITY OF KAHILI MOUNTAIN PARK
TO ELEELE ROAD**
FEDERAL-AID PROJECT NO. HSIP-050-1(035)
DISTRICT OF KOLOA
ISLAND OF KAUAI

FED. ROAD DIST. NO.	STATE	FED-AID PROJ. NO.	FISCAL YEAR	SHEET NO.	TOTAL SHEETS
HAWAII	HAW.	HSIP-050-1(035)	2012	1	33

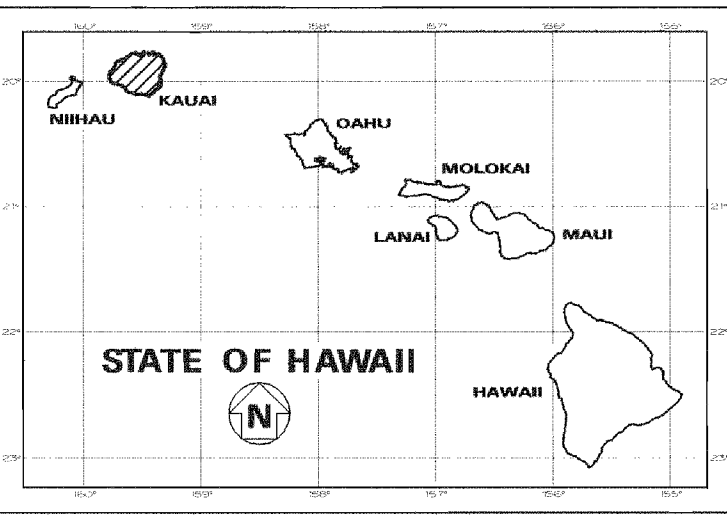

4 0 4 8
SCALE IN MILES

----- FEDERAL AID PROJECTS PREVIOUSLY CONSTRUCTED OR UNDER CONSTRUCTION

MILE POST 6.87 TO MILE POST 15.64

DESIGN DESIGNATION

ADT (2011)	25,700
ADT (2021)	29,800
DHV	2,530
D	60/40
T	3.0 %
V	35/50 M.P.H.

DEPARTMENT OF TRANSPORTATION STATE OF HAWAII	
APPROVED:	7/20/12
for DIR. OF TRANSPORTATION	DATE

HWY-K
DESIGNED BY

HWY-KE
MANAGED BY

241-3000
PHONE

AUG. 2012
DATE