
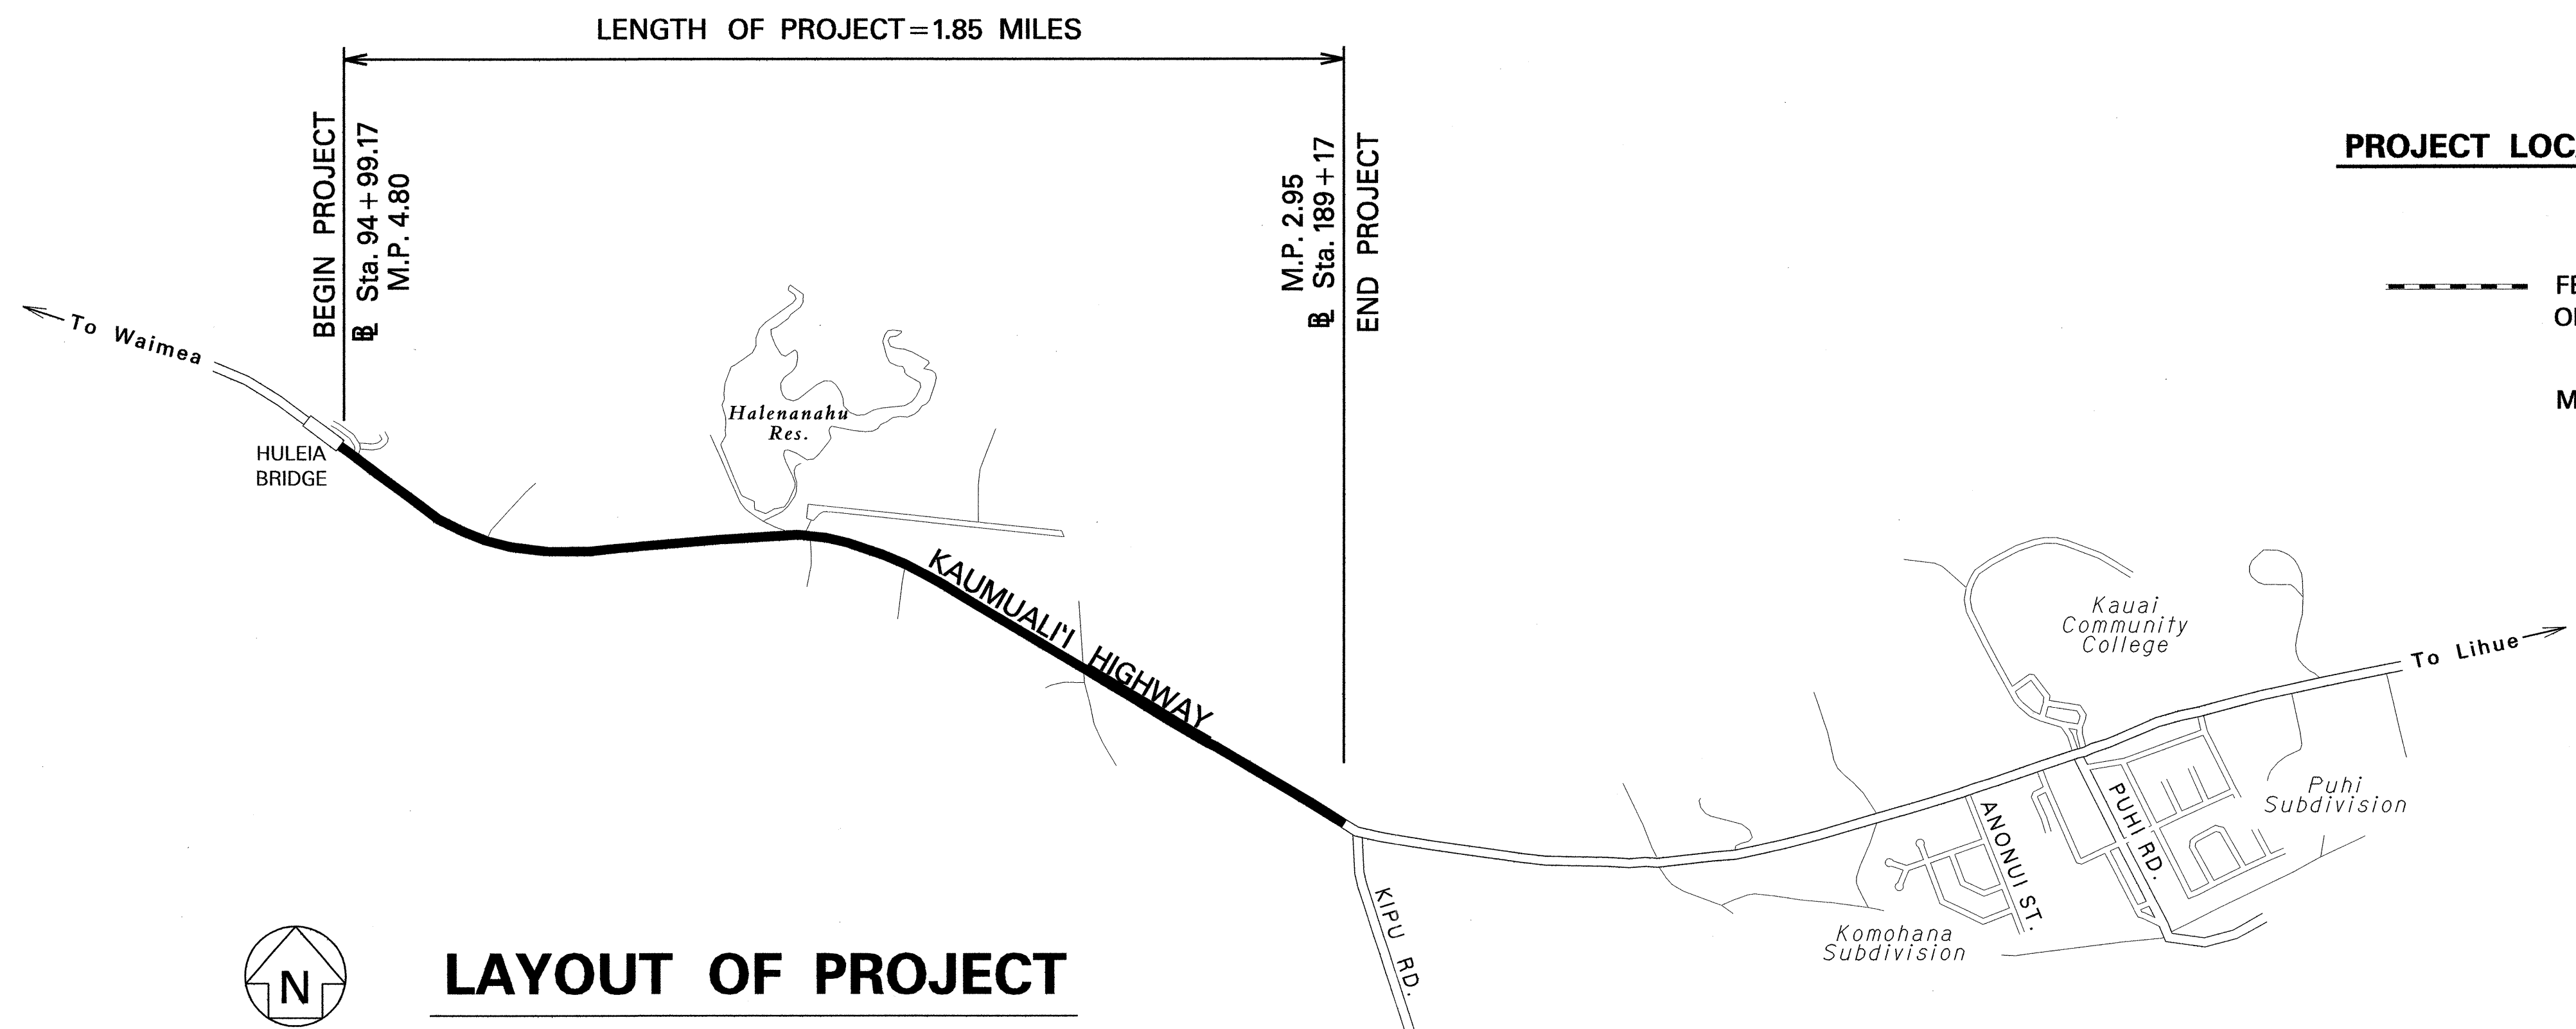
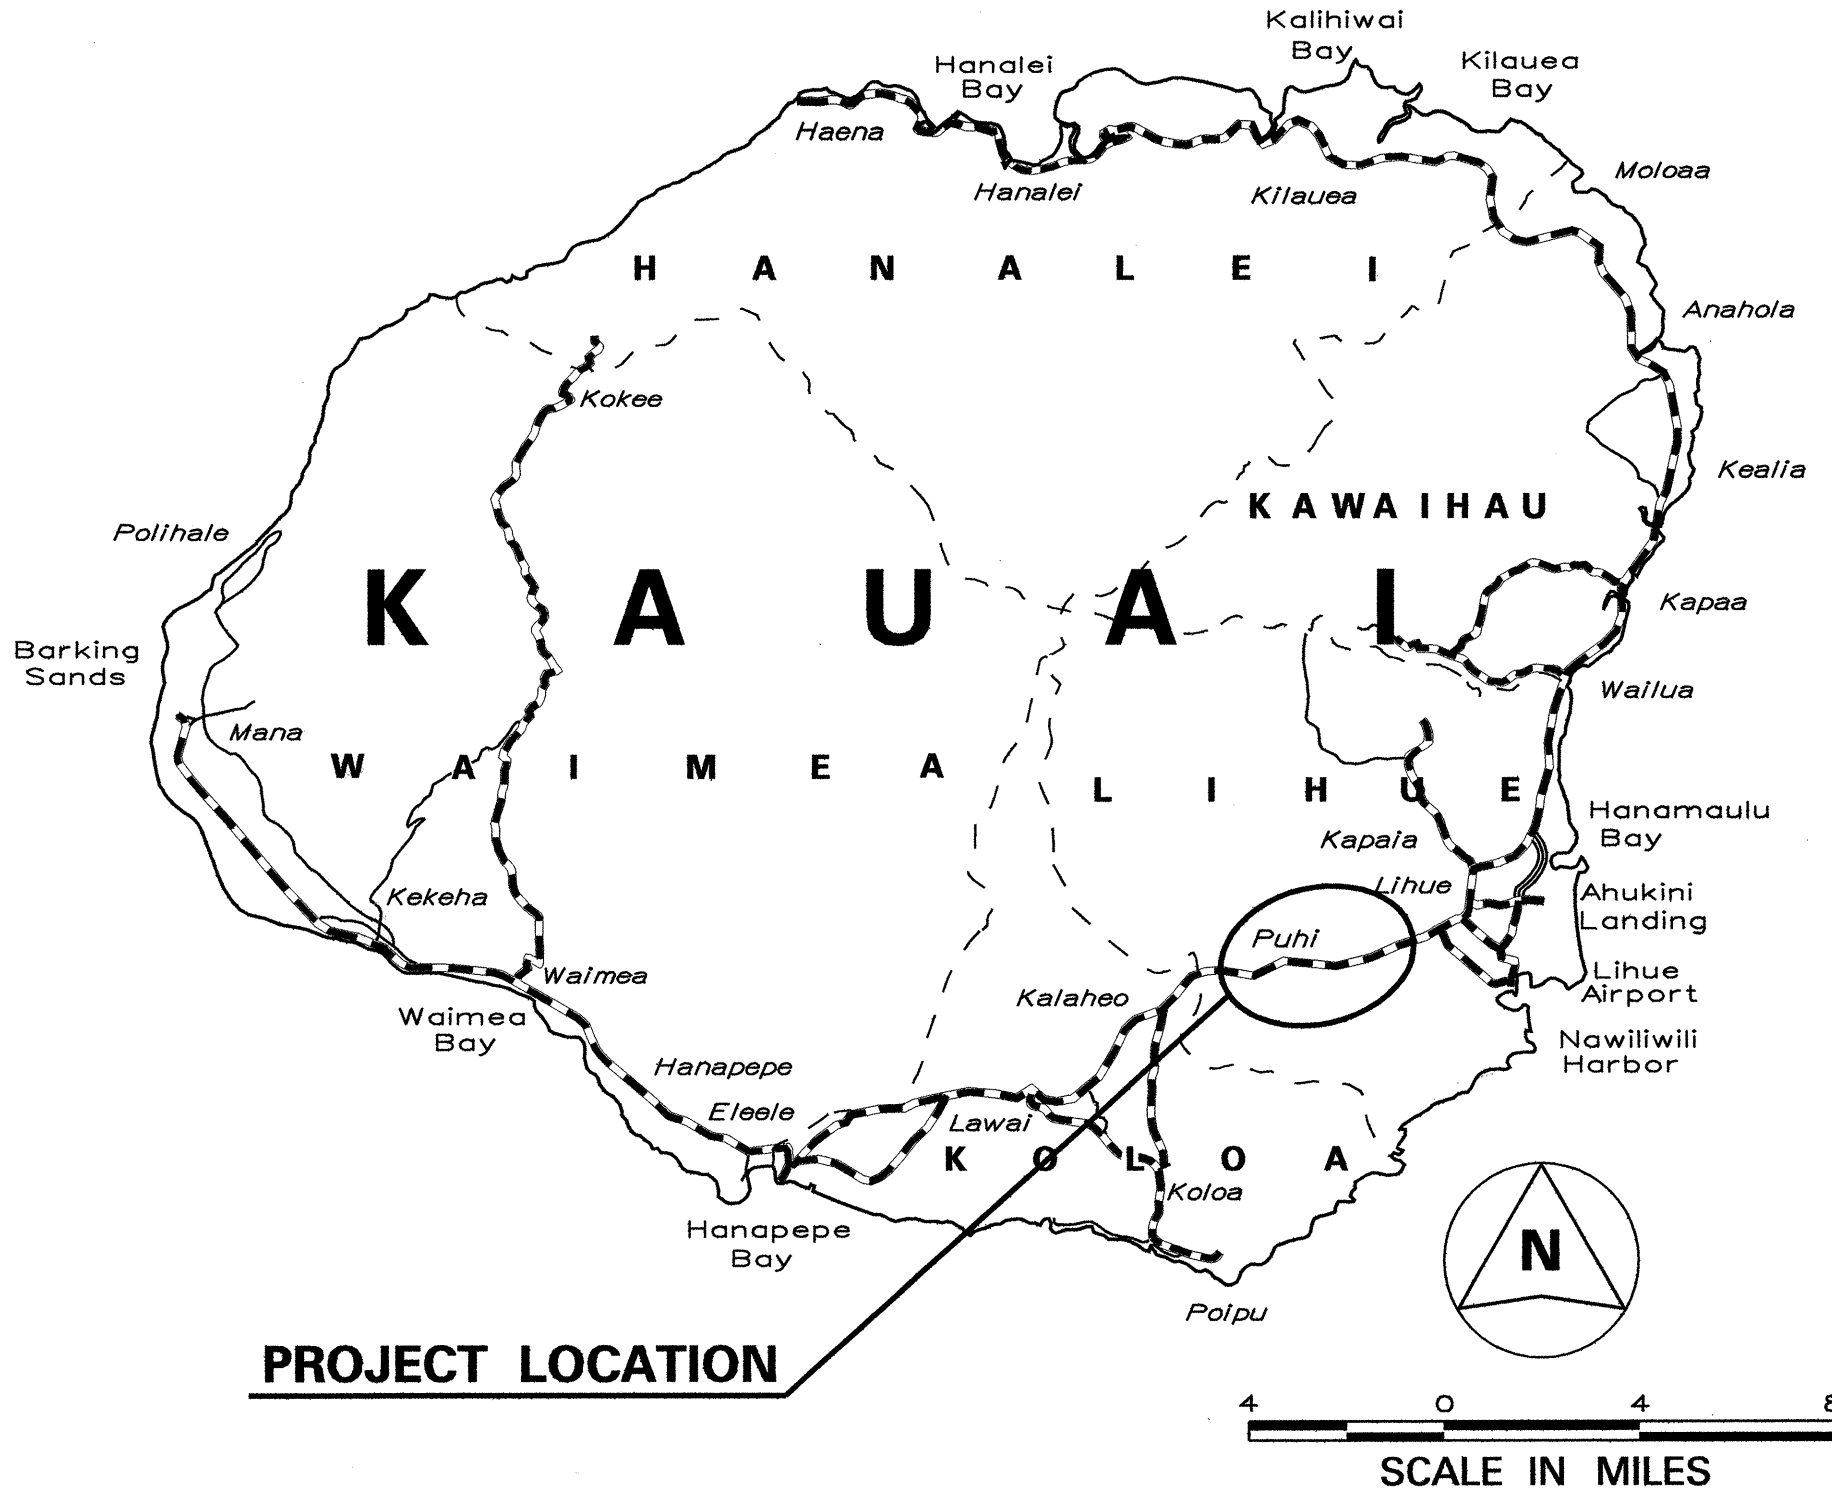


INDEX TO DRAWINGS	
SHEET NO.	DESCRIPTION
1	TITLE SHEET
2	STANDARD PLANS SUMMARY
3 - 4	GENERAL NOTES & LEGEND
5 - 7	WATER POLLUTION AND EROSION CONTROL NOTES
8 - 11	TYPICAL SECTIONS
12	CULVERT DETAILS
13	GUARDRAIL DETAILS AND NOTES
14	STRONG POST W-BEAM GUARDRAIL
15	FLEAT-350
16 - 20	ROADWAY PLANS
21 - 22	PORTABLE CONCRETE BARRIER
23	PAVEMENT MARKING LEGEND, DETAILS AND NOTES
24	CENTERLINE MILLED RUMBLE STRIP DETAILS
25 - 29	PAVEMENT MARKING AND TRAFFIC SIGNING PLAN
30	SIGN DETAILS
31	HIGH SPEED UNDIVIDED HIGHWAY WORK ZONE SIGNING PLAN, NOTES & DETAILS
32	CROSS SECTIONS

STATE OF HAWAII
DEPARTMENT OF TRANSPORTATION
HIGHWAYS DIVISION
HONOLULU, HAWAII
PLANS FOR
KAUMUALII HIGHWAY RESURFACING
KIPU ROAD TO HULEIA BRIDGE
PROJECT NO. 50D-01-11MR

DISTRICT OF LIHUE
ISLAND OF KAUAI

FED. ROAD DIST. NO.	STATE	PROJ. NO.	FISCAL YEAR	SHEET NO.	TOTAL SHEETS
HAWAII	HAW.	50D-01-11MR	2014	1	32

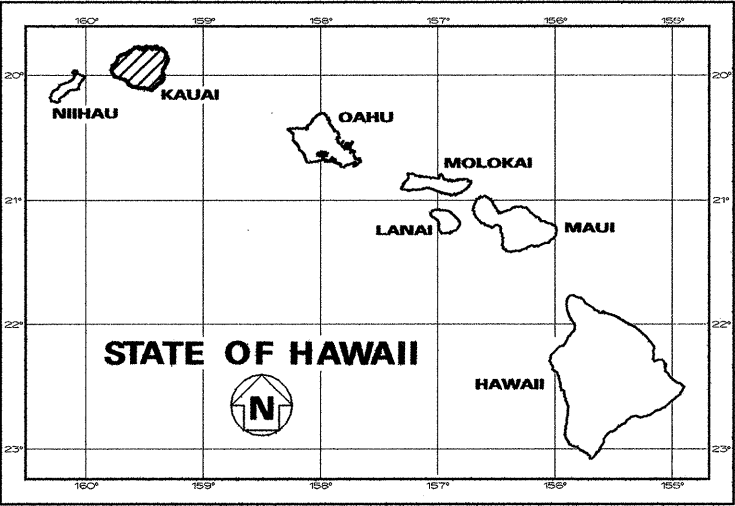

LAYOUT OF PROJECT
GROSS LENGTH OF PROJECT.....1.85 MILES
NET LENGTH OF PROJECT.....1.85 MILES

HWY-K DESIGNED BY
HWY-KE MANAGED BY
241-3000 PHONE
APRIL 2014 DATE

DEPARTMENT OF TRANSPORTATION
STATE OF HAWAII
APPROVED:
Anna A. P. [Signature] 3/13/14
for DIR. OF TRANSPORTATION DATE