
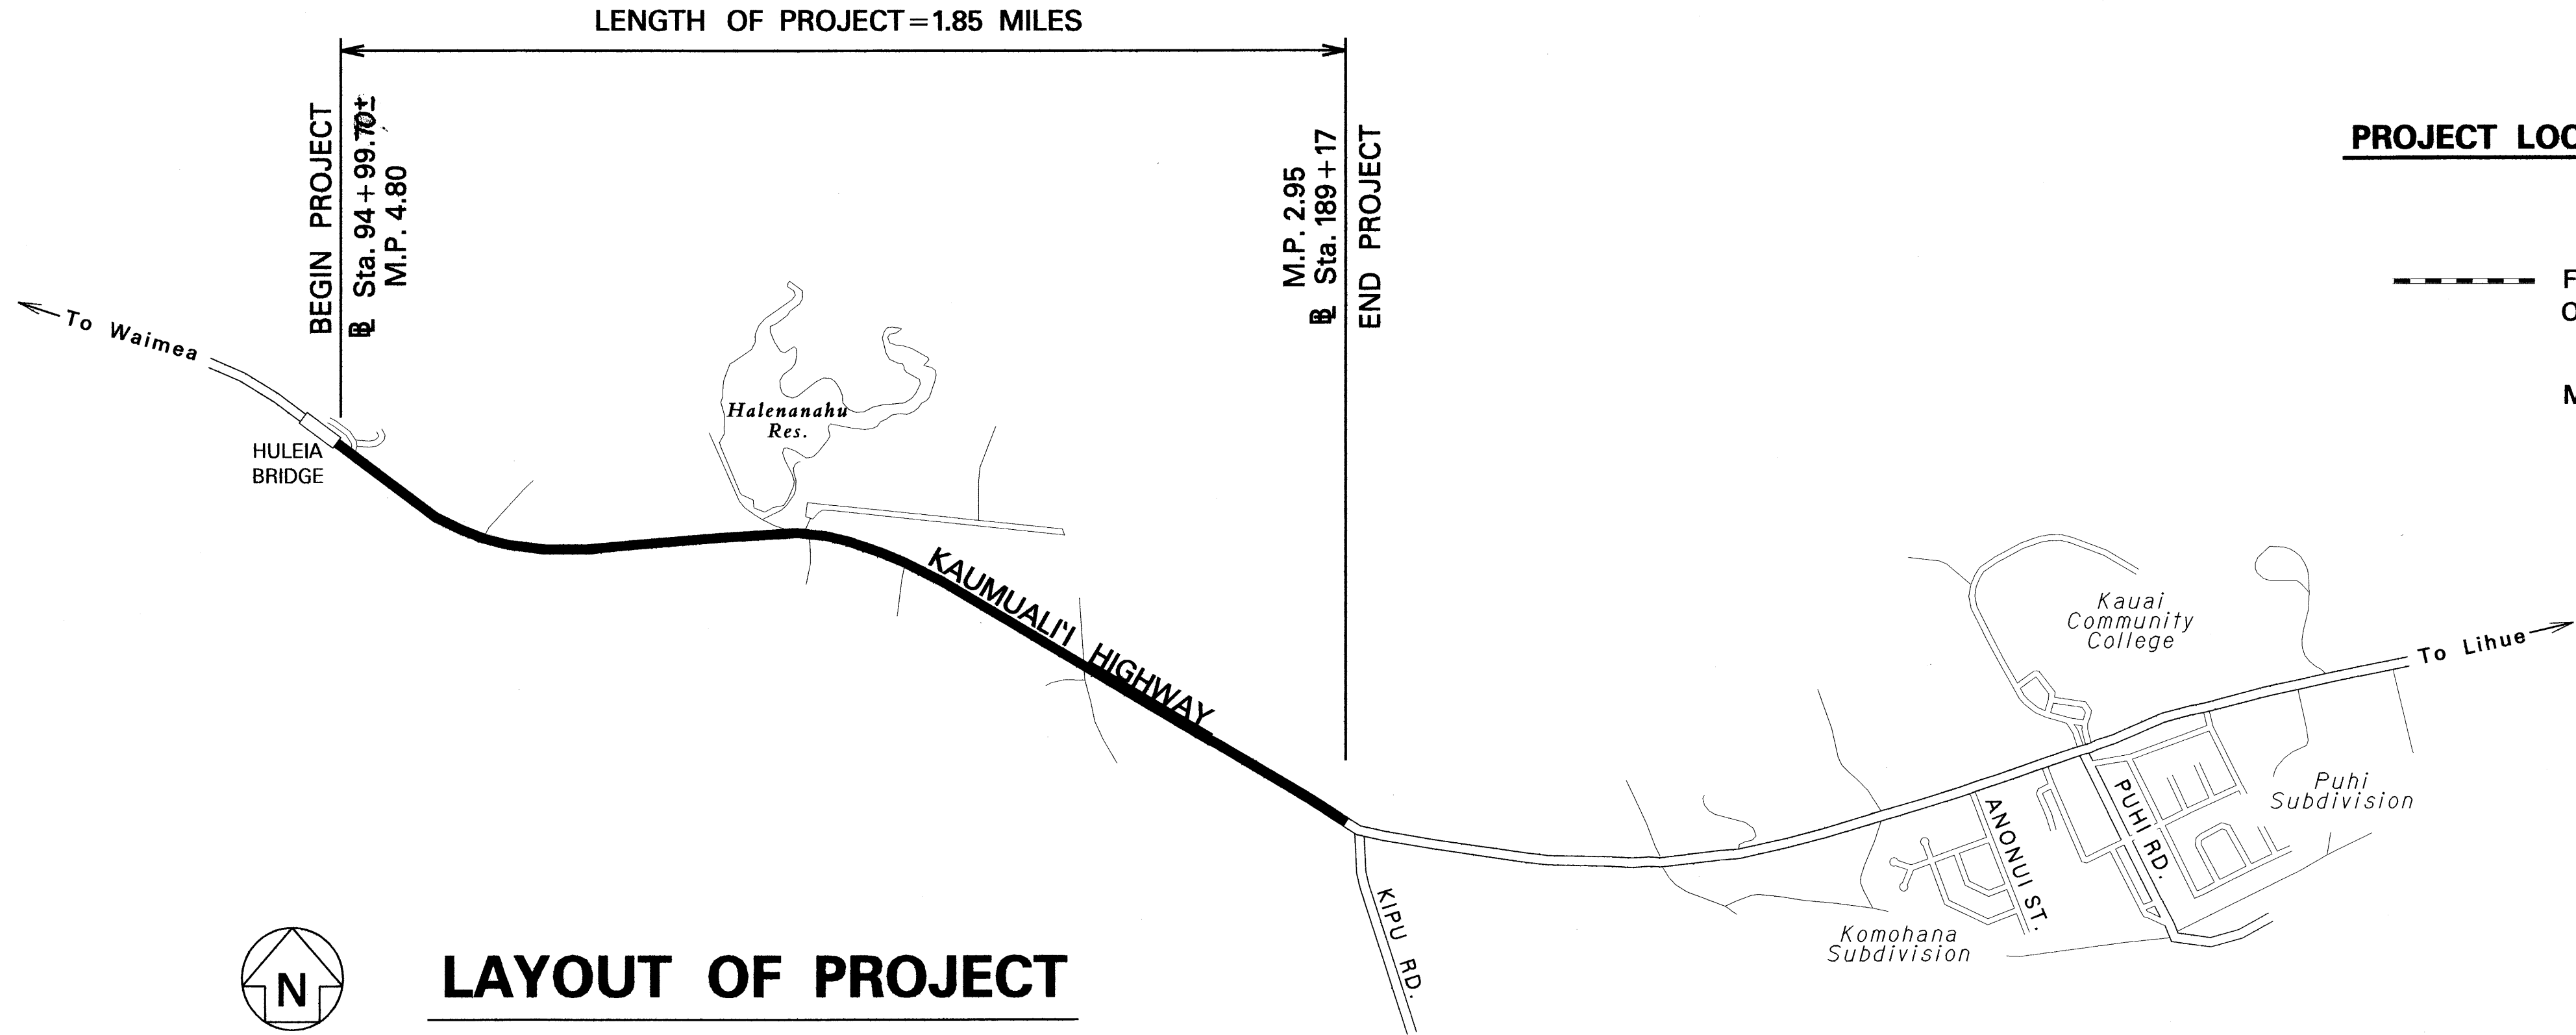
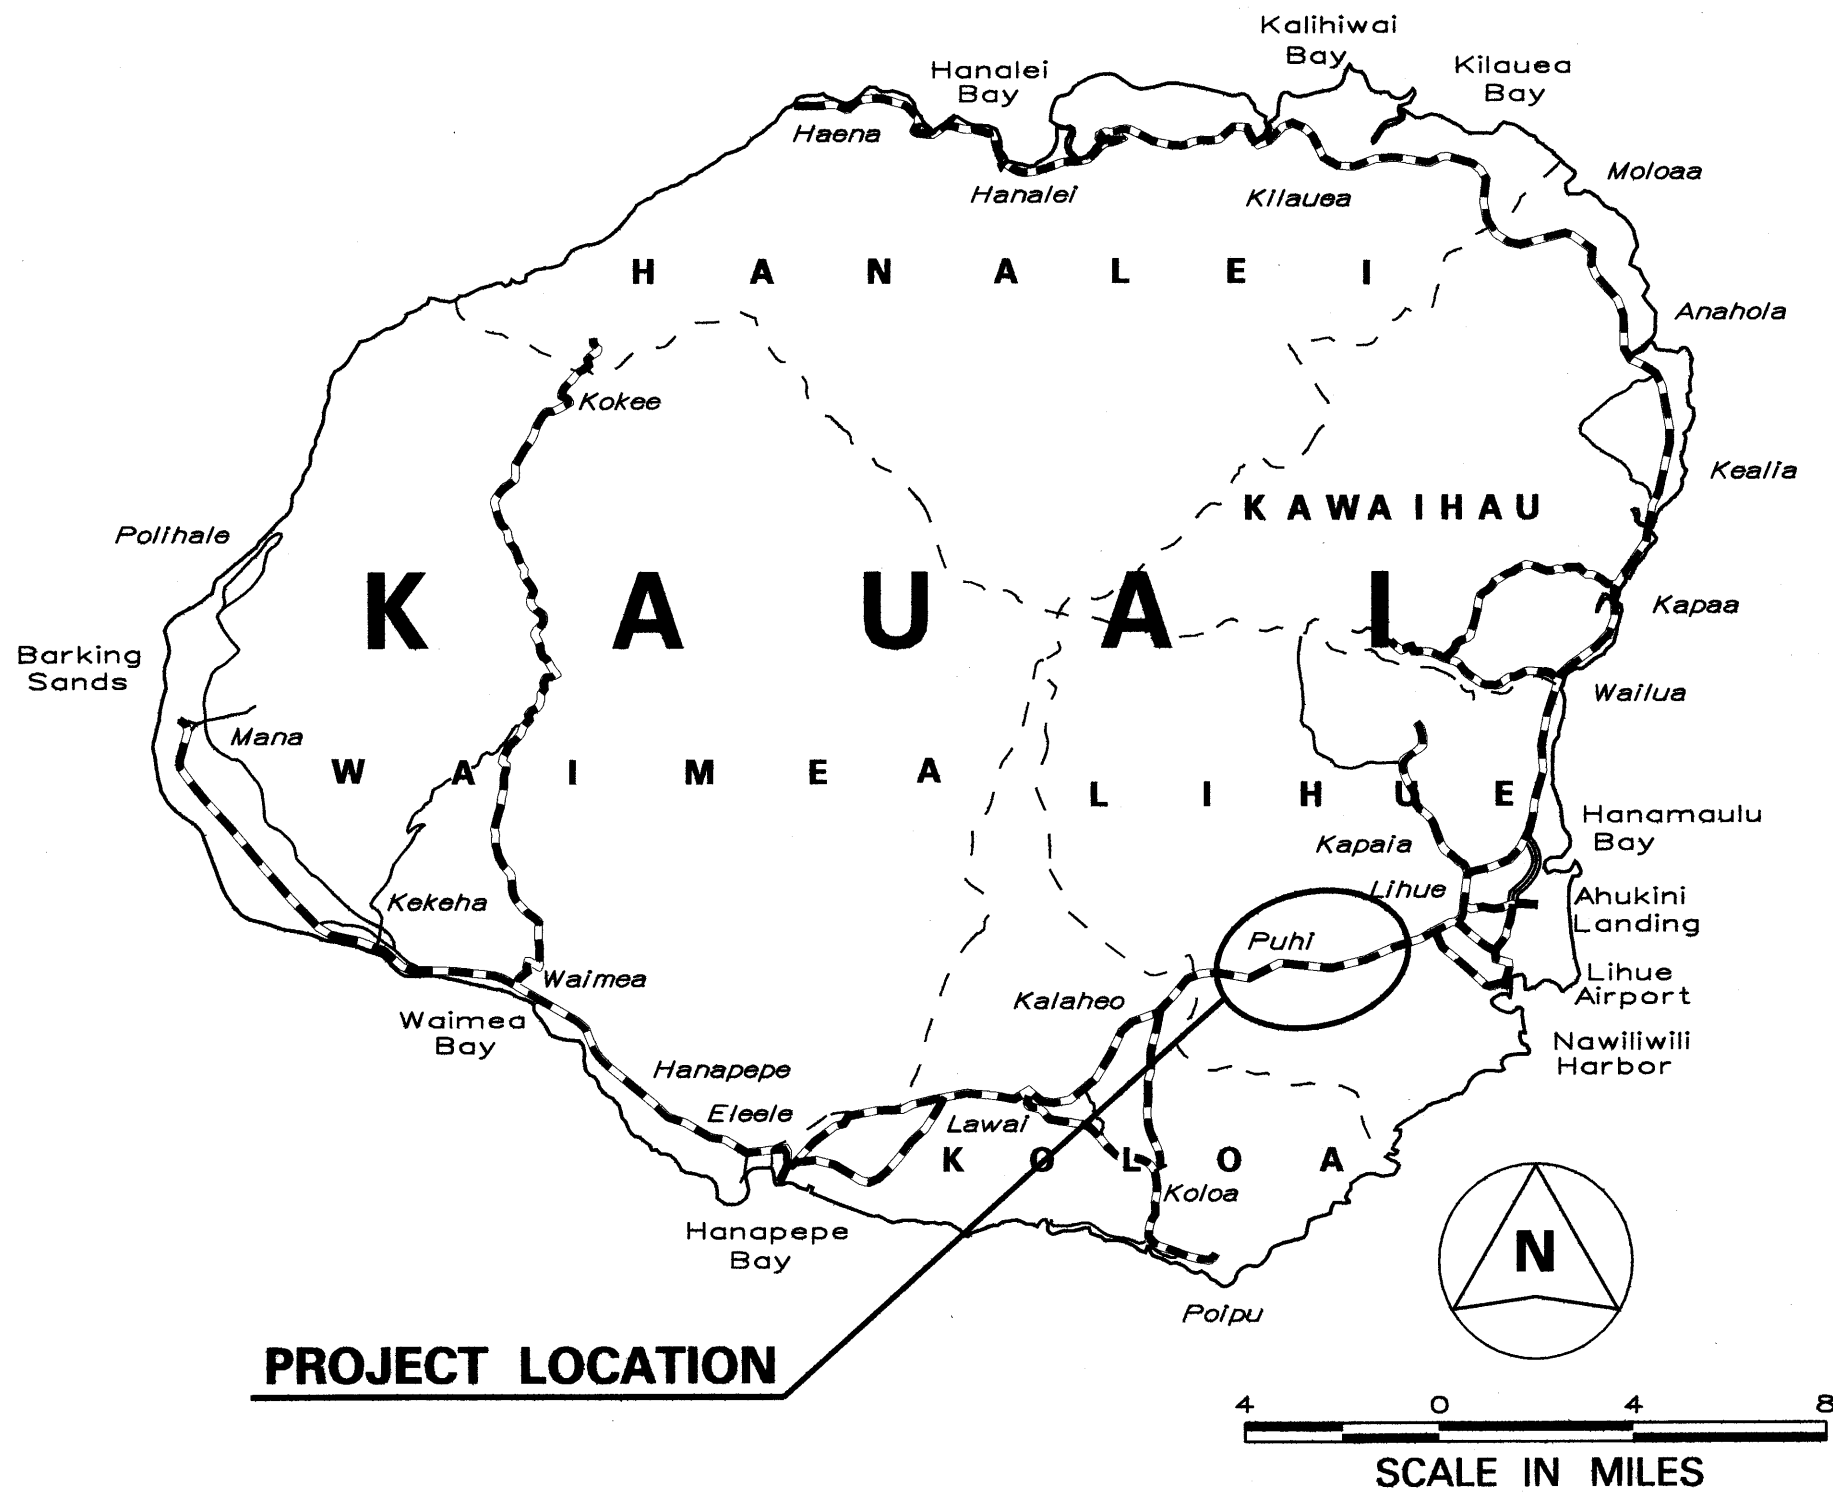


INDEX TO DRAWINGS	
SHEET NO.	DESCRIPTION
1	TITLE SHEET
2	STANDARD PLANS SUMMARY
3	GENERAL NOTES & LEGEND
4 - 5	WATER POLLUTION AND EROSION CONTROL NOTES
6 - 9	TYPICAL SECTIONS
10	CULVERT DETAILS
11	GUARDRAIL DETAILS AND NOTES
12	STRONG POST W-BEAM GUARDRAIL
13	FLEAT-350 TERMINAL END
14 - 18	ROADWAY PLANS
19 - 20	PORTABLE CONCRETE BARRIER
21	PAVEMENT MARKING LEGEND, DETAILS AND NOTES
22	CENTERLINE MILLED RUMBLE STRIP DETAILS
23 - 27	PAVEMENT MARKING AND TRAFFIC SIGNING PLAN
28 - 29	SIGN DETAILS
30	HIGH SPEED UNDIVIDED HIGHWAY WORK ZONE SIGNING PLAN, NOTES & DETAILS
31	CROSS SECTIONS


STATE OF HAWAII
DEPARTMENT OF TRANSPORTATION
HIGHWAYS DIVISION
HONOLULU, HAWAII
PLANS FOR
**KAUMUALII HIGHWAY RESURFACING
KIPU ROAD TO HULEIA BRIDGE**
PROJECT NO. 50D-01-11M
DISTRICT OF LIHUE
ISLAND OF KAUAI

FED. ROAD DIST. NO.	STATE	PROJ. NO.	FISCAL YEAR	SHEET NO.	TOTAL SHEETS
HAWAII	HAW.	50D-01-11M	2012	1	31

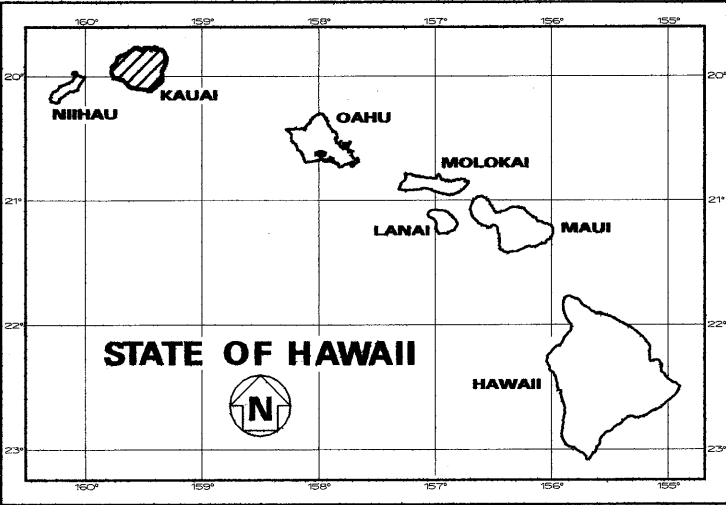

LAYOUT OF PROJECT

GROSS LENGTH OF PROJECT.....1.85 MILES
NET LENGTH OF PROJECT.....1.85 MILES

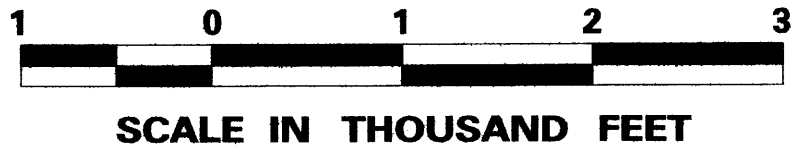

----- FEDERAL AID PROJECTS PREVIOUSLY CONSTRUCTED OR UNDER CONSTRUCTION

MILE POST 2.95 TO MILE POST 4.80

DEPARTMENT OF TRANSPORTATION
STATE OF HAWAII
APPROVED:
[Signature] 1/25/12
for DIR. OF TRANSPORTATION DATE

HWY-K DESIGNED BY
HWY-KE MANAGED BY
241-3000 PHONE
JAN. 2012 DATE