


INDEX TO DRAWINGS	
SHEET NO.	DESCRIPTION
1	TITLE SHEET
2	STANDARD PLANS SUMMARY
3	GENERAL NOTES & LEGEND
4 – 6	WATER POLLUTION AND EROSION CONTROL NOTES
7	TYPICAL SECTIONS
8	ROADWAY PLAN
9	PAVEMENT MARKINGS LEGEND, AND NOTES
10	PAVEMENT MARKING AND TRAFFIC SIGNING PLAN
11	TRAFFIC CONTROL PLAN
12	HIGH SPEED UNDIVIDED HIGHWAY WORK ZONE SIGNING PLAN, NOTES & DETAILS

STATE OF HAWAII
DEPARTMENT OF TRANSPORTATION
HIGHWAYS DIVISION
HONOLULU, HAWAII




PLANS FOR
KAUMUALII HIGHWAY
INTERSECTION IMPROVEMENTS
VICINITY OF MALUHIA ROAD

PROJECT NO. 50D-01-21, Ph. 1

DISTRICT OF KOLOA
ISLAND OF KAUAI

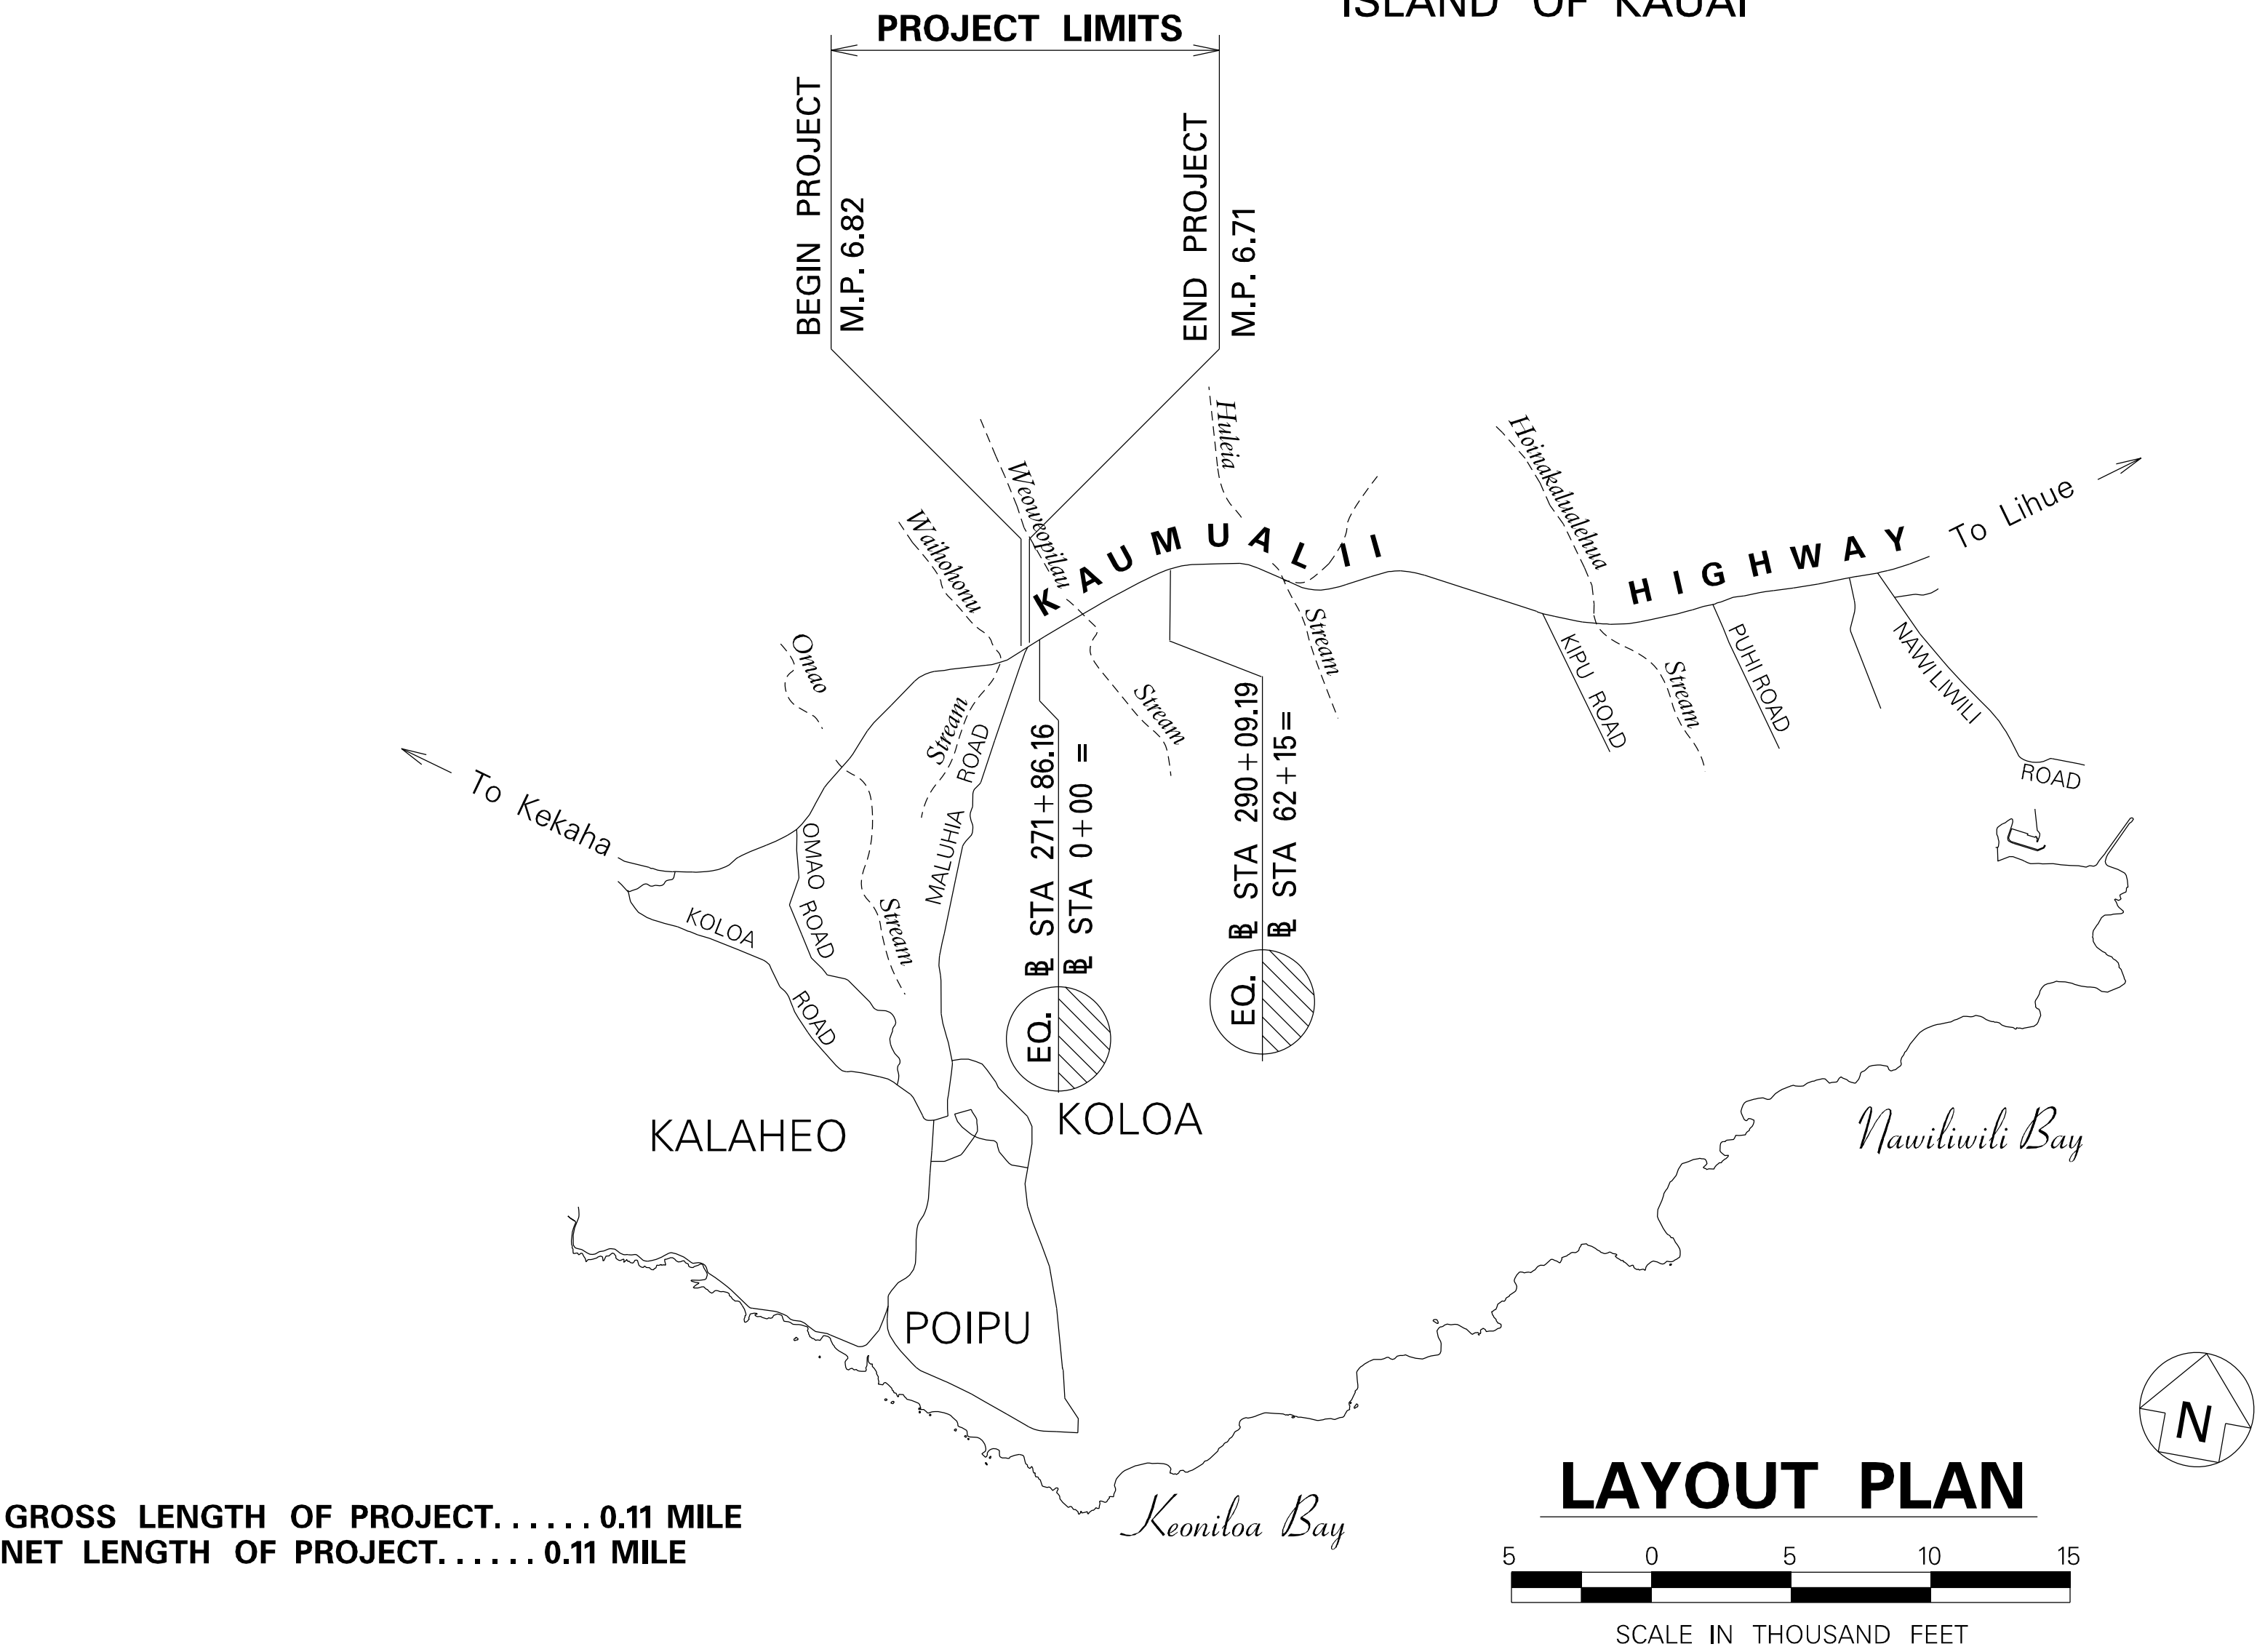

FED. ROAD DIST. NO.	STATE	PROJ. NO.	FISCAL YEAR	SHEET NO.	TOTAL SHEETS
HAWAII	HAW.	50D-01-21, Ph. 1	2022	1	12

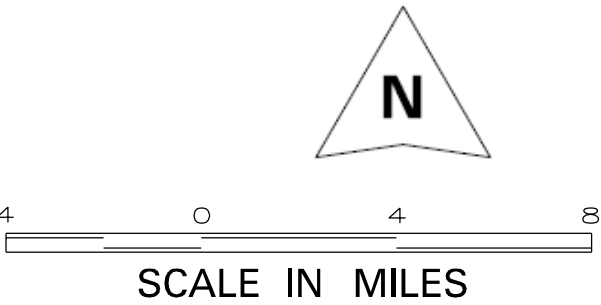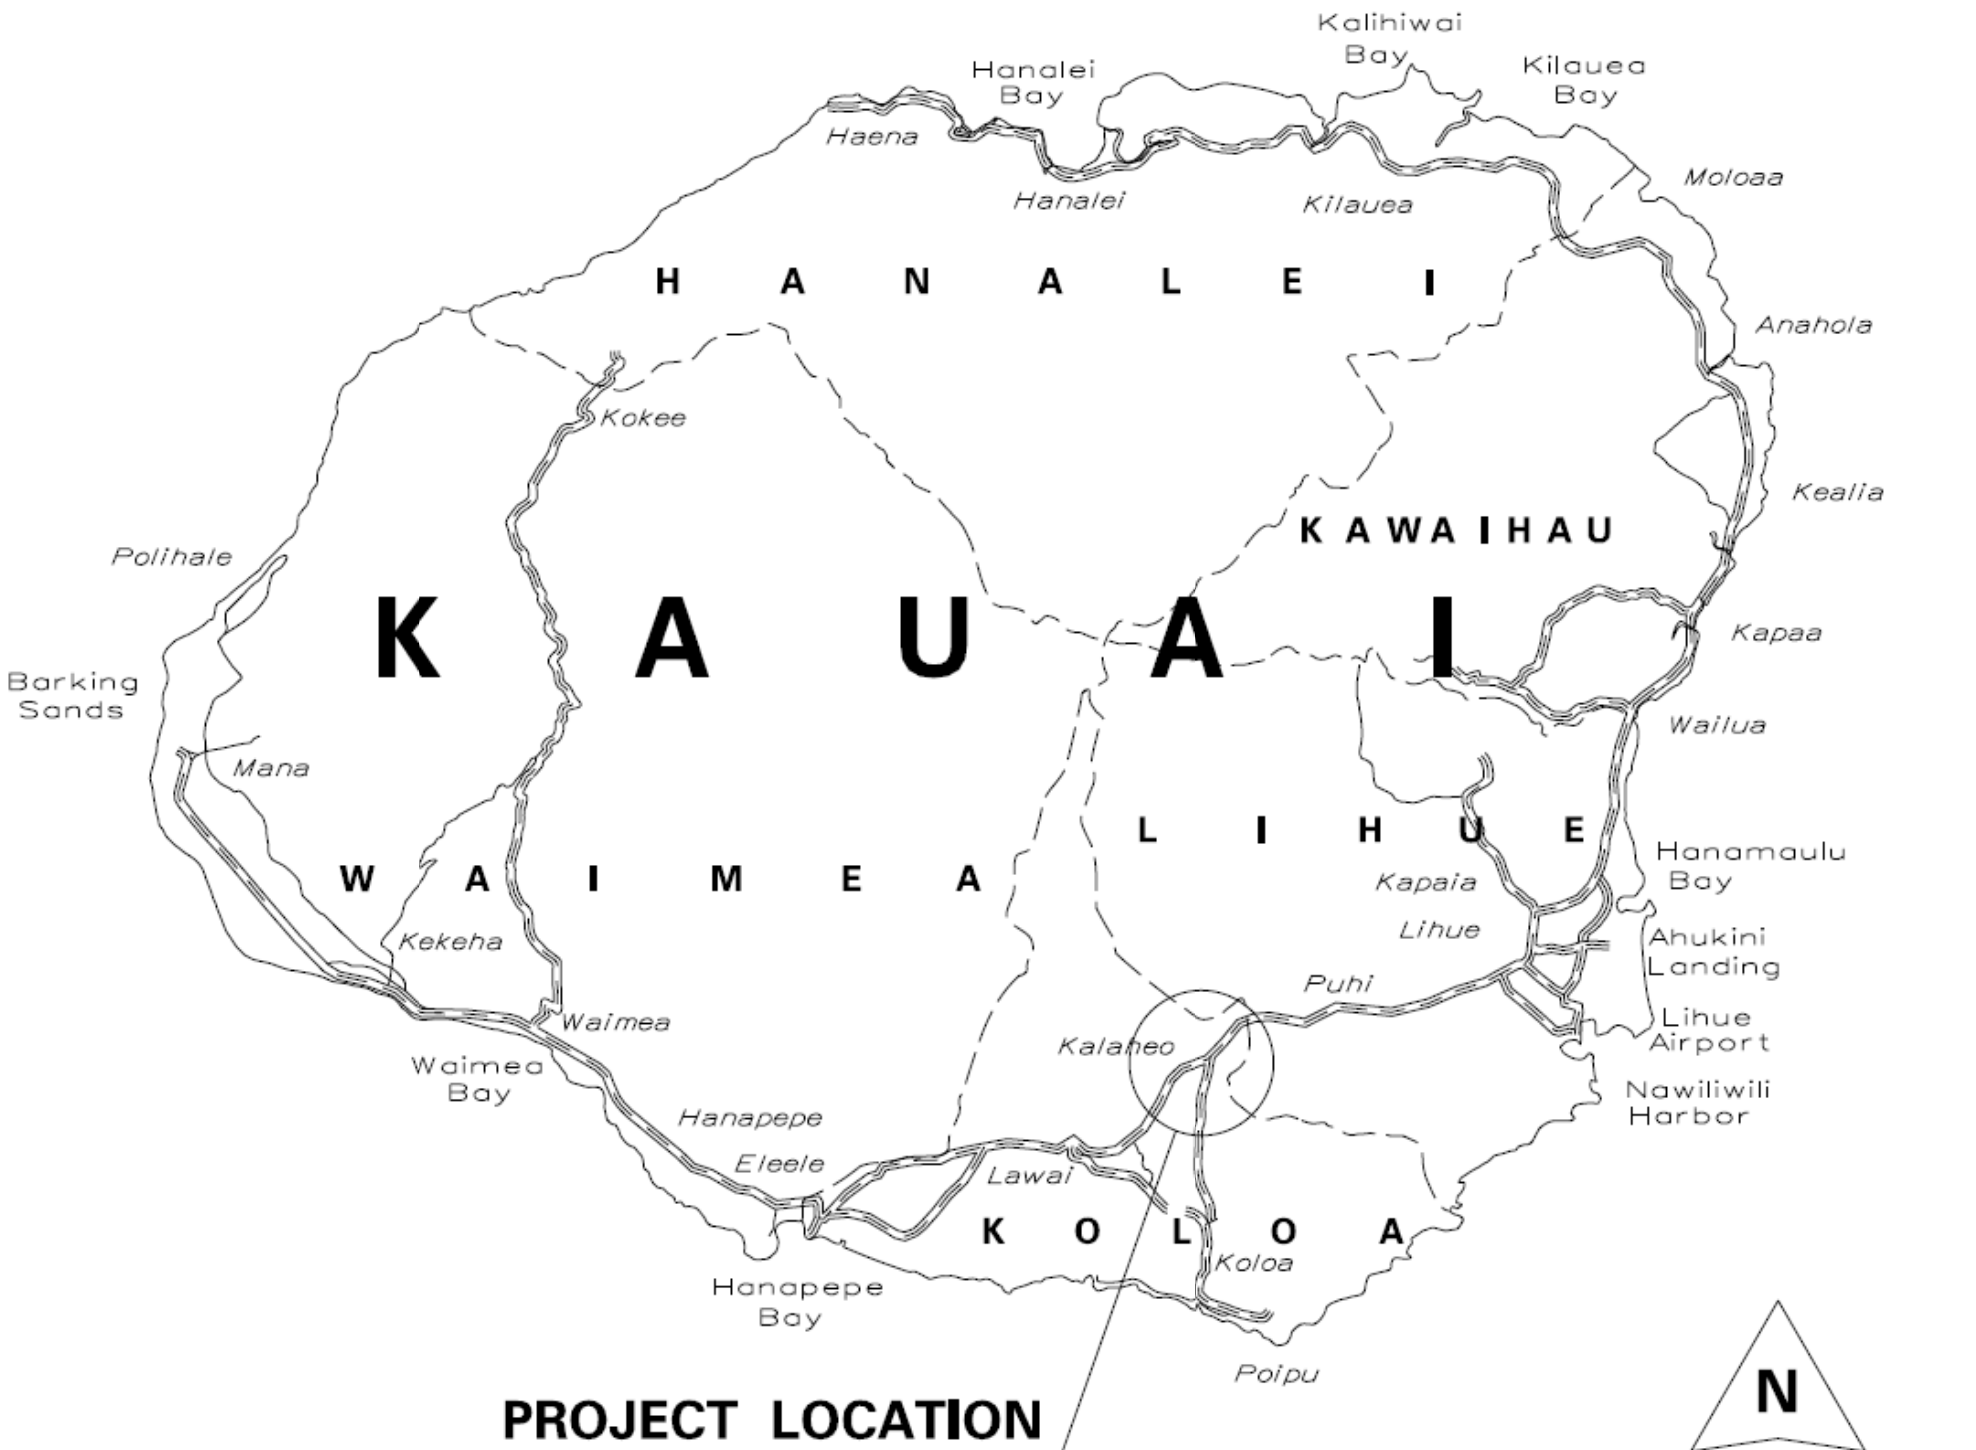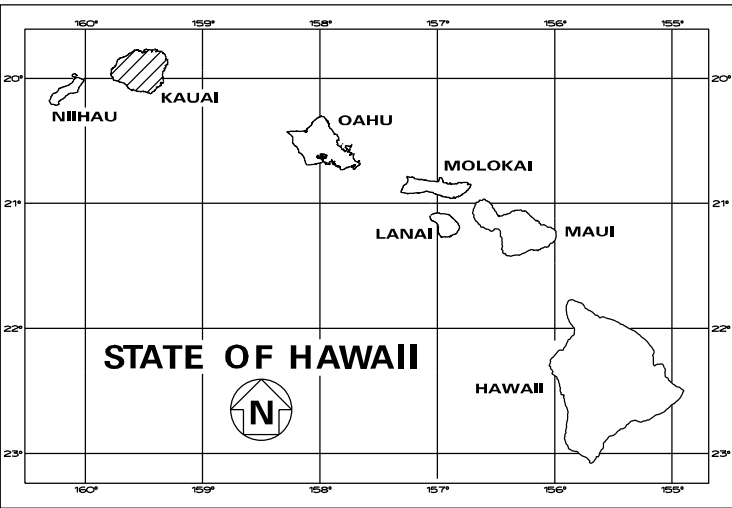

FEDERAL AID PROJECTS PREVIOUSLY CONSTRUCTED
OR UNDER CONSTRUCTION

MILE POST 6.82 TO MILE POST 6.71

DEPARTMENT OF TRANSPORTATION STATE OF HAWAII	
APPROVED:	Feb 28, 2022
for DIR. OF TRANSPORTATION	DATE