


FED. ROAD DIST. NO.	STATE	FED. AID PROJ. NO.	FISCAL YEAR	SHEET NO.	TOTAL SHEETS
HAWAII	HAW.	STP-0700(35)	1996	22	39



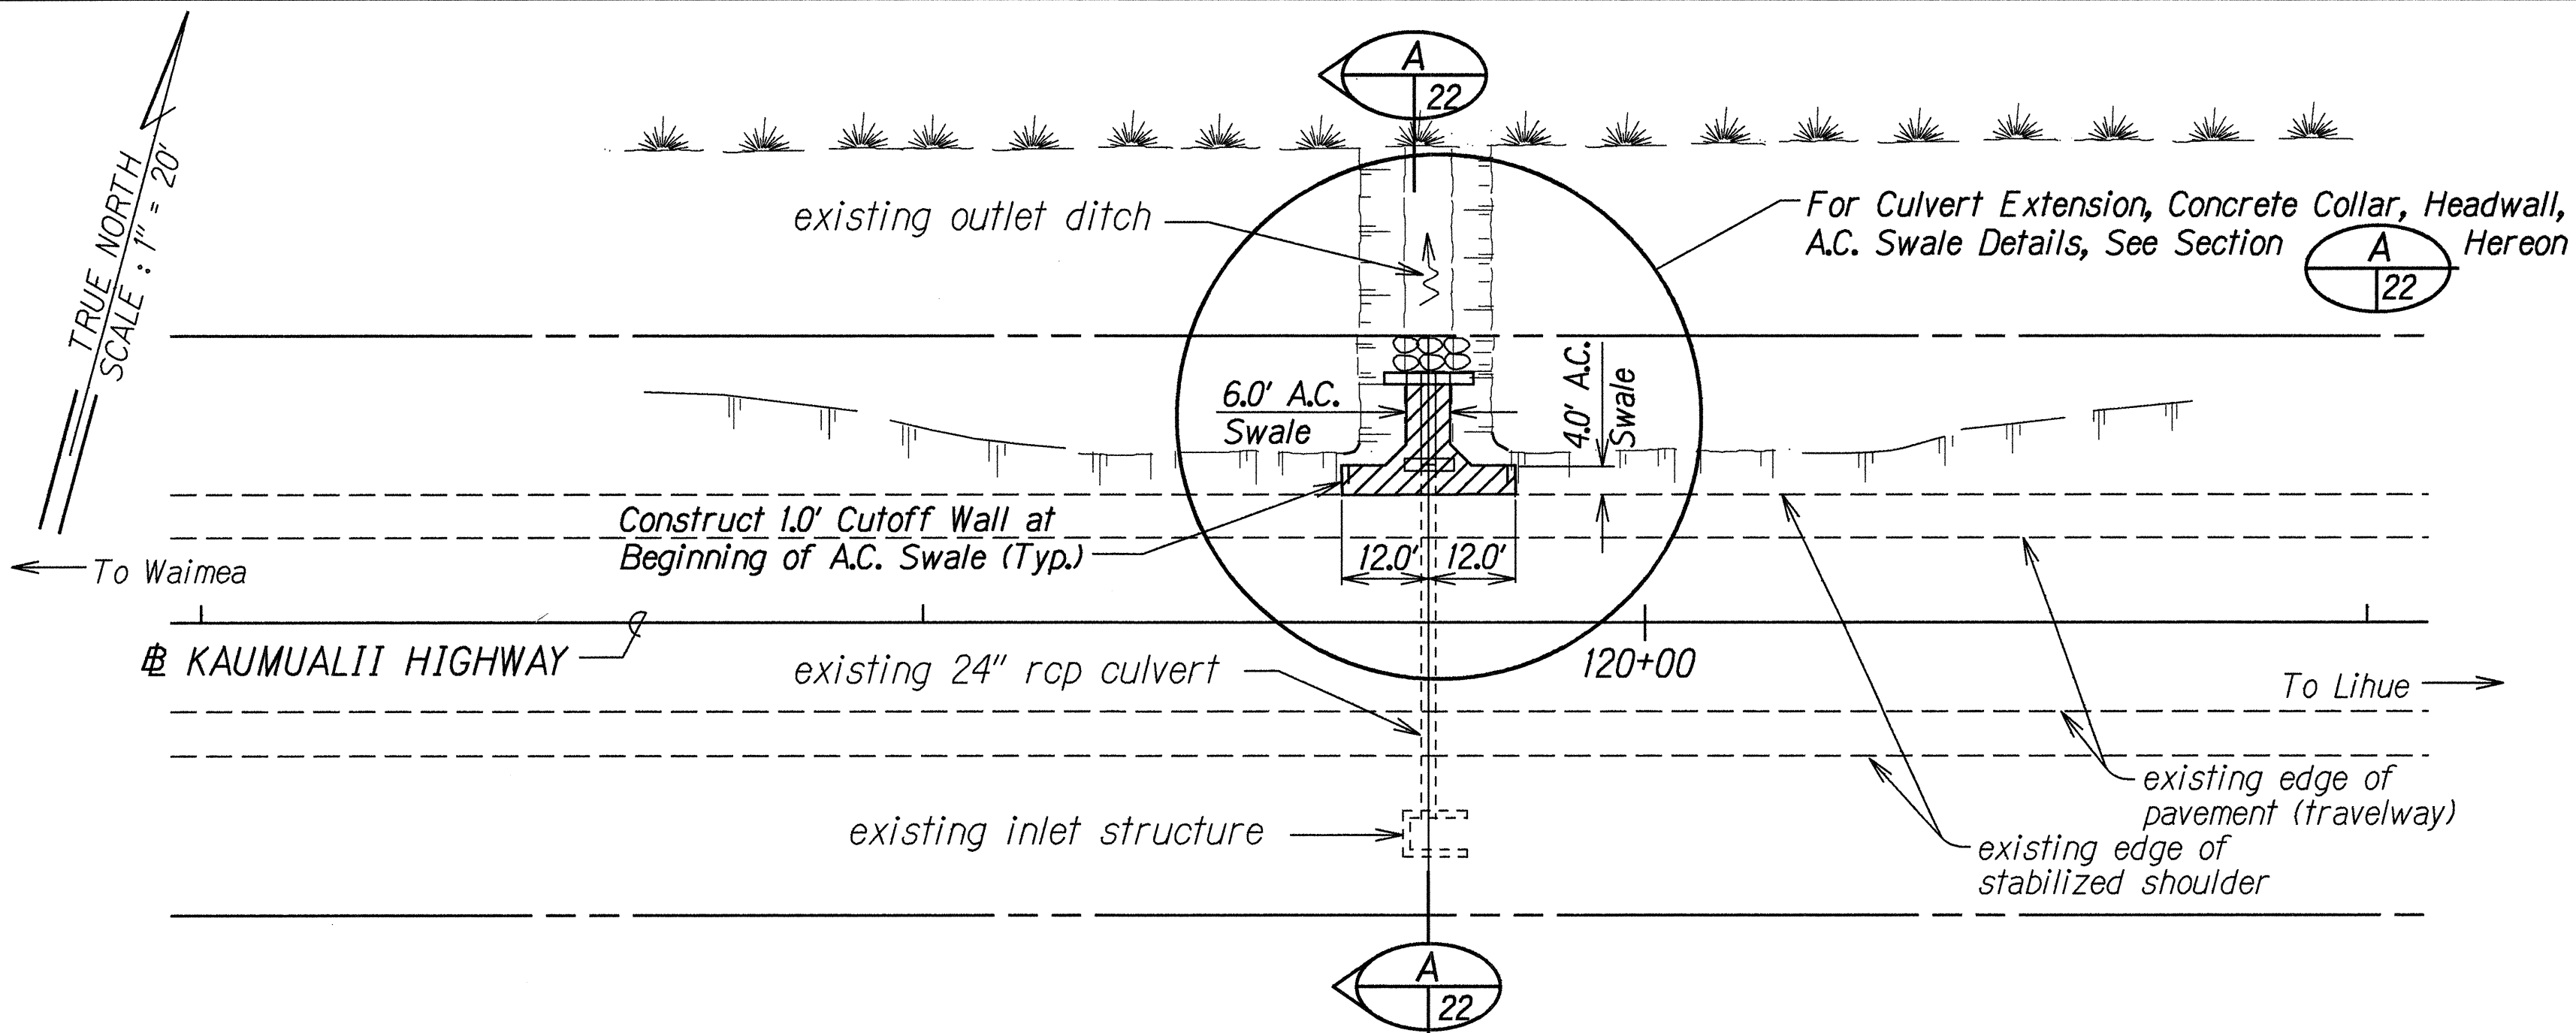


- Notes:
- For Details of Concrete Headwall, See Std. Plan H-16
 $H = 7.5' \pm$ (Notch Top of Headwall to Match Swale)
 $*L = 8.0' \pm$
 $*Width\ of\ Headwall\ shall\ Equal\ Width\ of\ Ditch\ Section\ Plus\ 2.0'$
 $B = 2'-10''$
 - Culvert Bedding shall be Crushed Aggregate, Depth=1.0'
 - A.C. Swale shall consist of $2\frac{1}{2}''$ A.C., Mix IV on 6" Aggregate Base.
 Swale Side Slope = 6:1, Typical

Estimated Quantities

Item	Quantity	Unit
Structure Excavation for Drainage System	5.0	C.Y.
Asphalt Concrete Pavement, Mix IV	2.0	T.
24" ϕ RCP, Cl. III	12.0	L.F.
Concrete in Drainage System (Class A)	5.0	C.Y.
GRP	2.0	C.Y.
* Bed Course Material for Culvert	1.8	C.Y.


PLAN
 24" RCP CULVERT EXTENSION
 KAUMUALII HIGHWAY
 M.P. 13.96± (VICINITY OF HANAPEPE LOOKOUT)
 Scale: 1"=20'

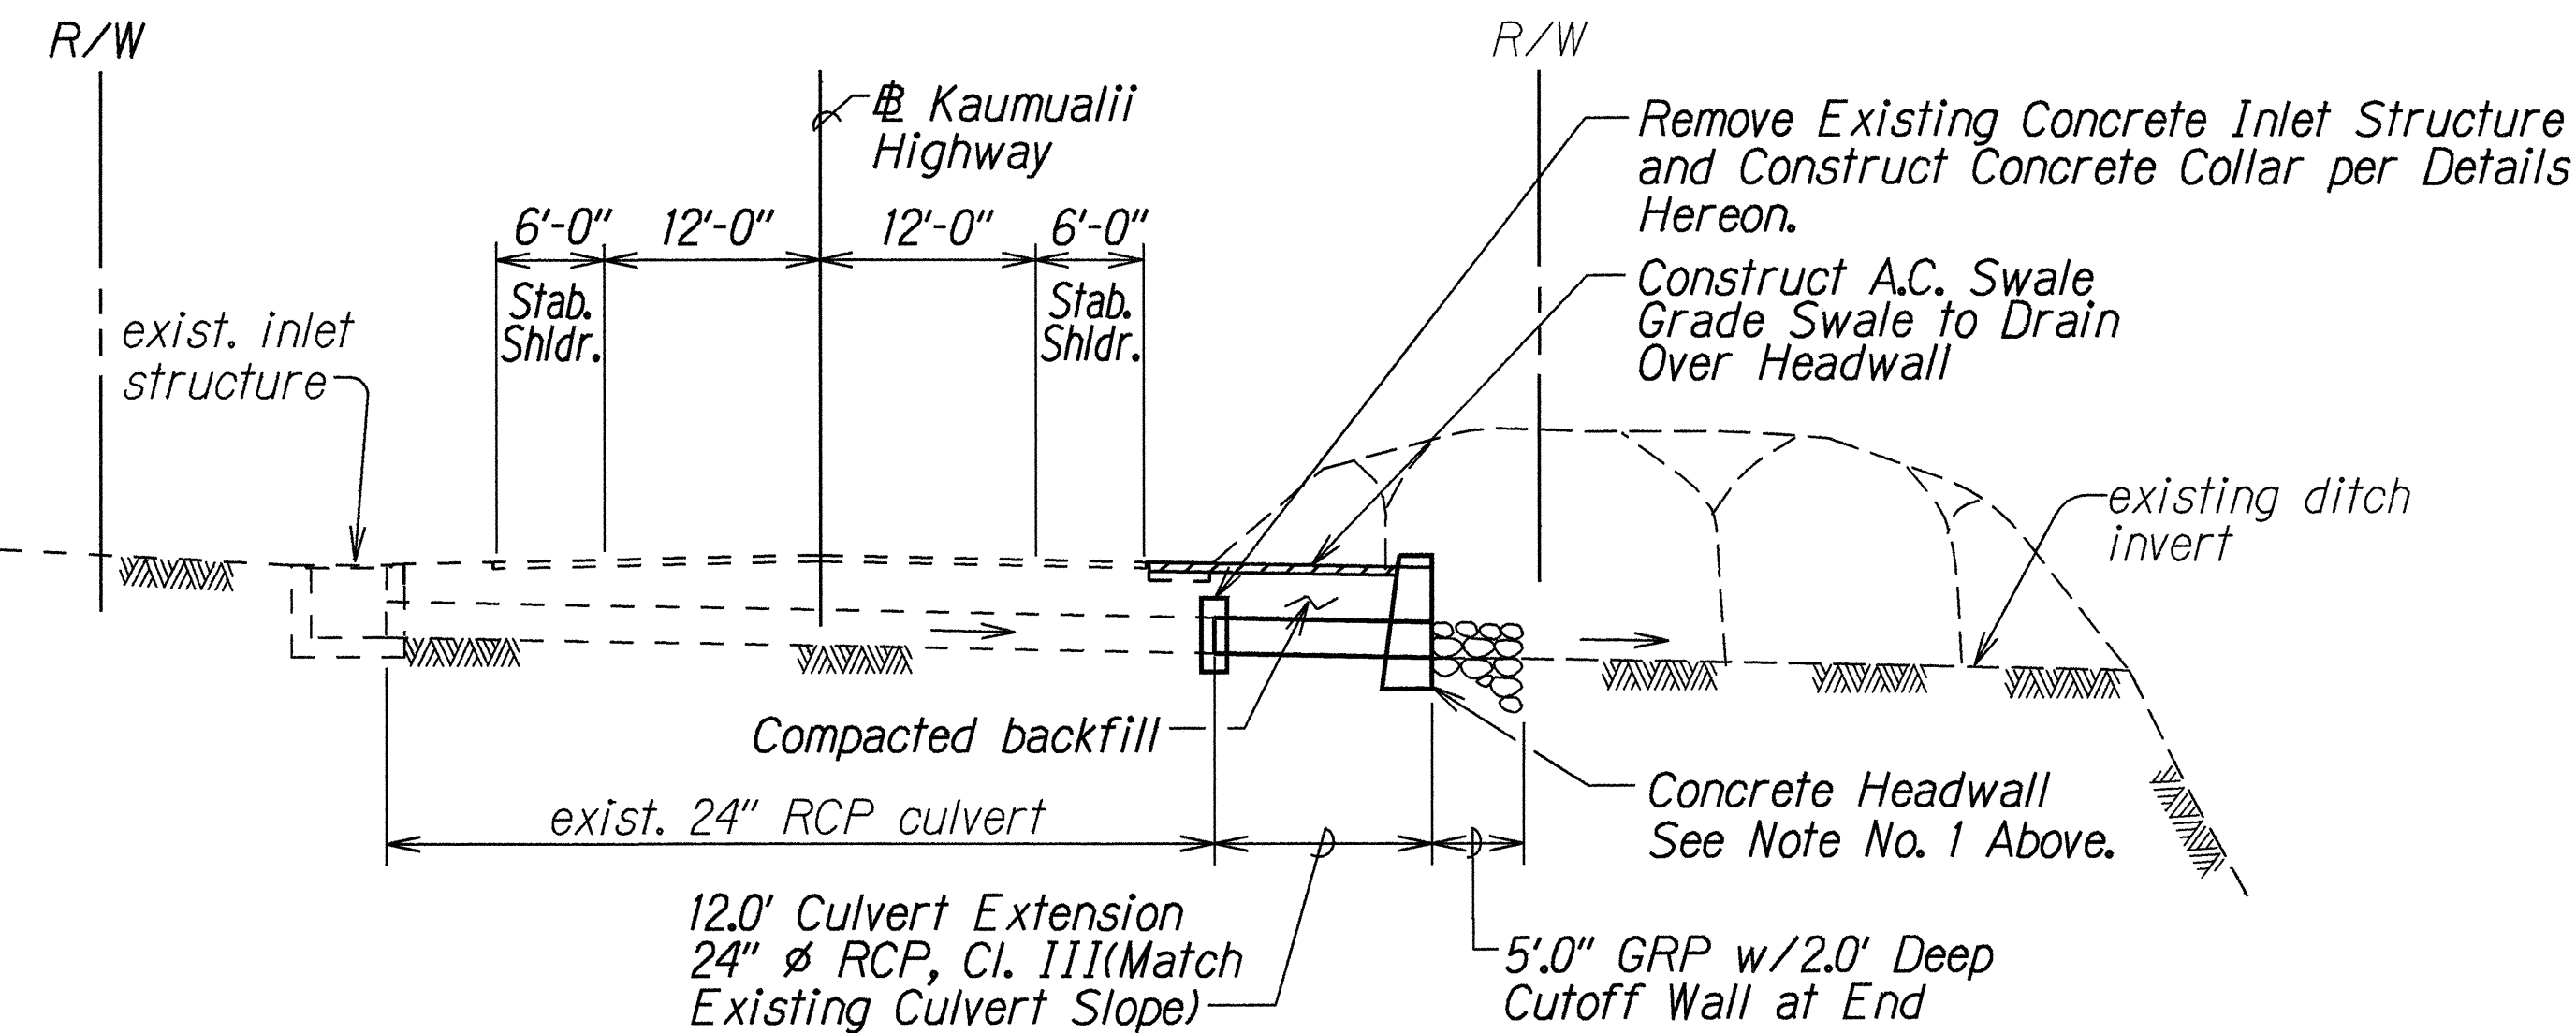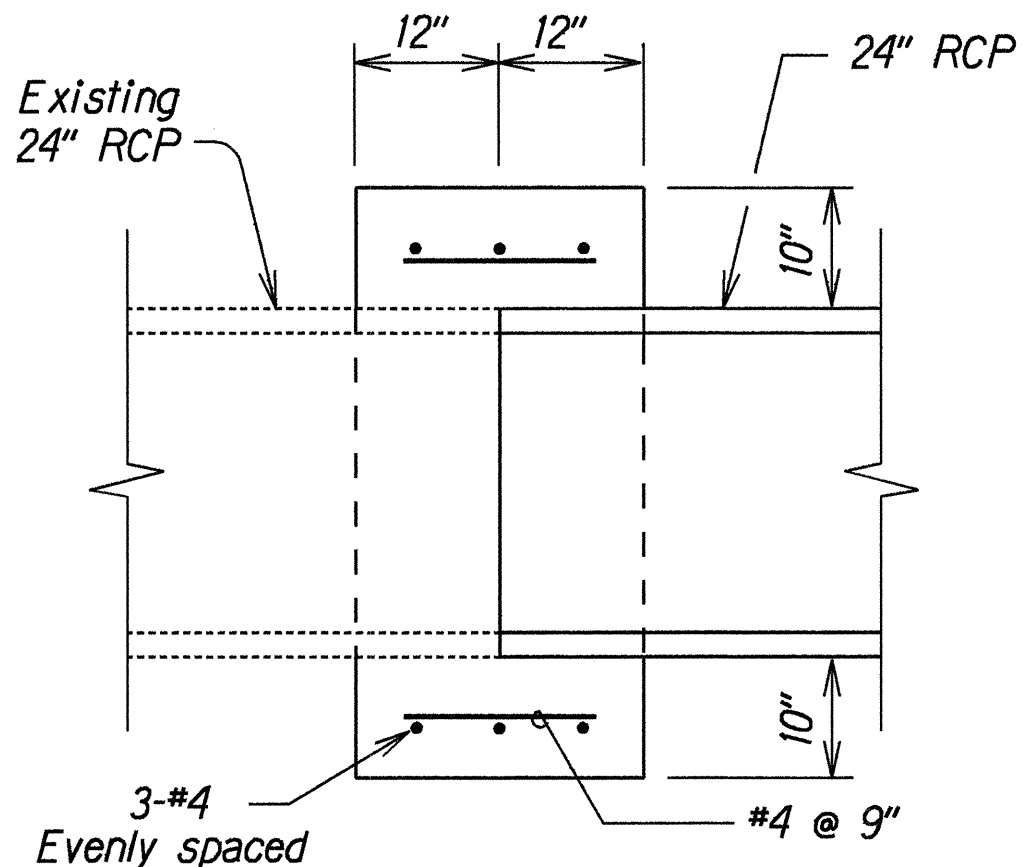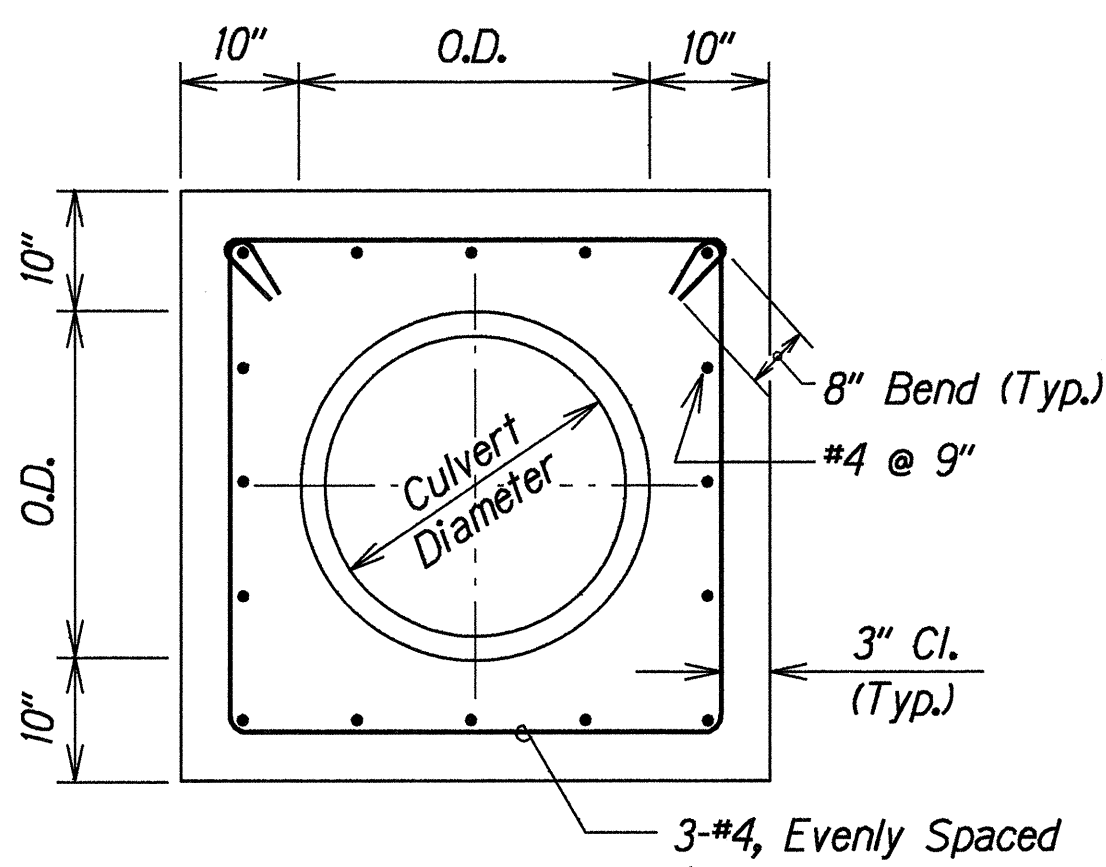

*Note: Bed Course Material for Culvert shall not be Paid for Separately, but shall be considered Incidental to the Various Contract Items.

Note: Reinforcing Steel for Concrete Collar shall conform to the requirements of ASTM 615-Grade 60.

TYPICAL DETAILS OF REINFORCED CONCRETE COLLAR
 Not to Scale

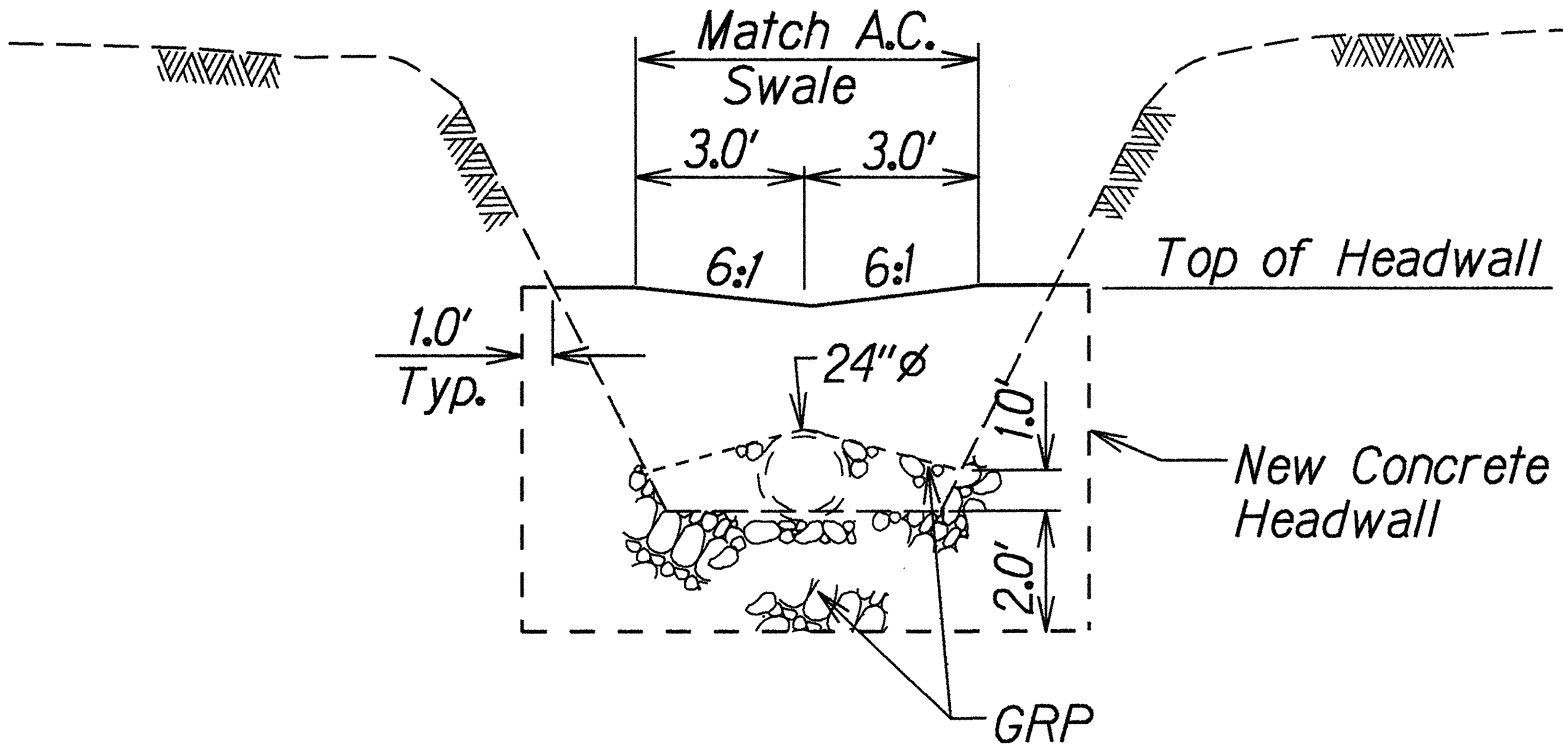

FRONT ELEVATION
 Not to Scale

STATE OF HAWAII

DEPARTMENT OF TRANSPORTATION

HIGHWAYS DIVISION

DRAINAGE DETAILS

KAUMUALII HIGHWAY AND HALEWILI ROAD

GUARDRAIL AND SHOULDER

IMPROVEMENTS AT VARIOUS LOCATIONS

Federal Aid Project No. STP-0700(35)

Scale: As Shown

Date: June, 1995

SHEET No. 1 OF 1 SHEETS

ORIGINAL PLAN	DATE
SURVEY PLOTTED BY	10/17/95
DRAWN BY	
DESIGNED BY	
CHECKED BY	
NOTED BY	
REVISIONS	
1. K. STEVE	
2. K. STEVE	
