


FED. ROAD DIST. NO.	STATE	FED. AID PROJ. NO.	FISCAL YEAR	SHEET NO.	TOTAL SHEETS
HAWAII	HAW.	CMAQ-700(45)R	2004	7	44

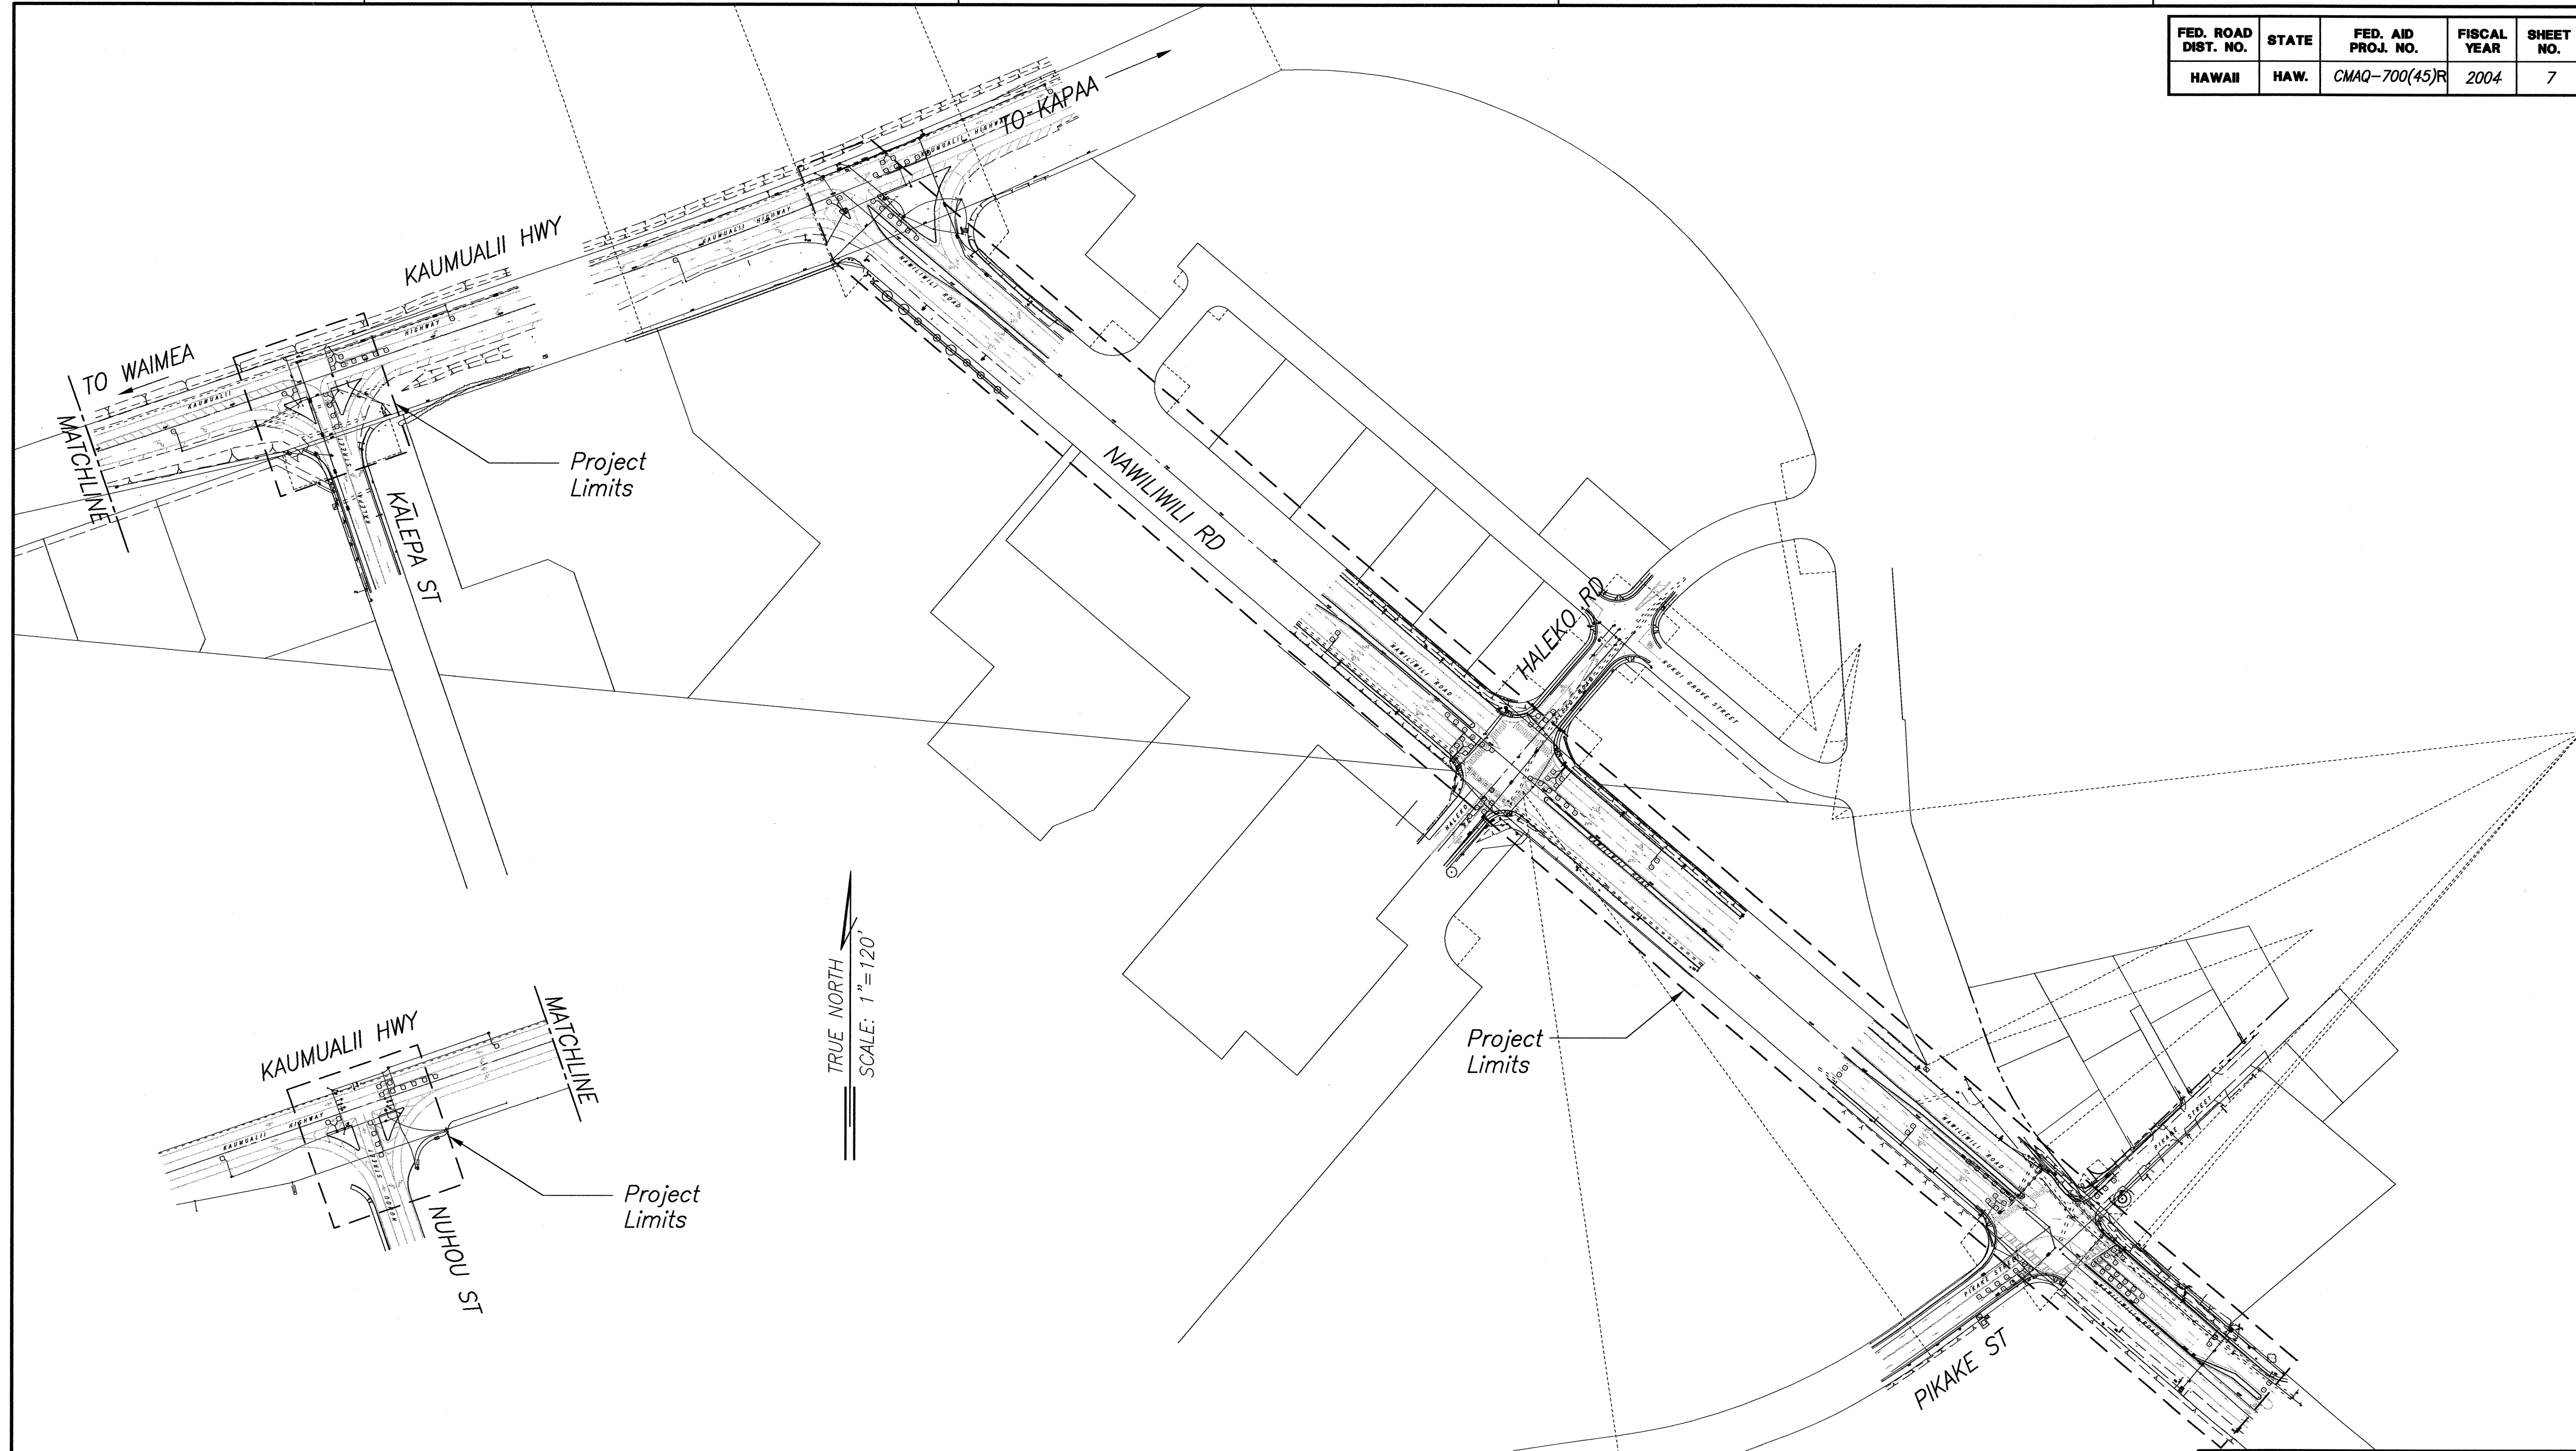

ORIGINAL PLAN	SURVEY PLOTTED BY	DATE
	DRAWN BY	10/27/02
NOTED BY	DESIGNED BY	10/27/02
QUANTITIES BY	CHECKED BY	10/27/02

PROJECT SITE PLAN



THIS WORK WAS PREPARED BY ME  
OR UNDER MY SUPERVISION  
*Pete G. Pascua*

STATE OF HAWAII  
DEPARTMENT OF TRANSPORTATION  
HIGHWAYS DIVISION  
  
**PROJECT SITE PLAN**  
  
TRAFFIC SIGNAL MODERNIZATION  
At Various Highway Locations, Kauai  
Federal Aid Project No. CMAQ-700(45)R  
Scale: As Noted      Date: July 2003  
  
SHEET No. 1 OF 1 SHEETS