	INDEX TO DRAWINGS	
	SHEET NO.	DESCRIPTION
	1	TITLE SHEET
	2	STANDARD PLANS SUMMARY
	3 - 5	GENERAL NOTES FOR CONSTRUCTION
	6 - 8	WATER POLLUTION & EROSION CONTROL NOTES
	9	LEGEND AND ABBREVIATIONS
	10	PAVEMENT MARKING LEGEND DETAILS, NOTES AND SUMMARY
	11	CONC. CURB & STRIPING PLAN
	12-13	STRIPING AND SIGNAGE DETAILS
	14-16	TYPICAL TRAFFIC CONTROL PLAN AT INTERSECTION AND SHOULDER

STATE OF HAWAII


## DEPARTMENT OF TRANSPORTATION

HIGHWAYS DIVISION HONOLULU, HAWAII

PLANS FOR


## KAUMUALII HIGHWAY INTERSECTION IMPROVEMENTS AT MENEHUNE ROAD/HALEPULE ROAD


PROJECT NO. 50B-01-14, PH. 2

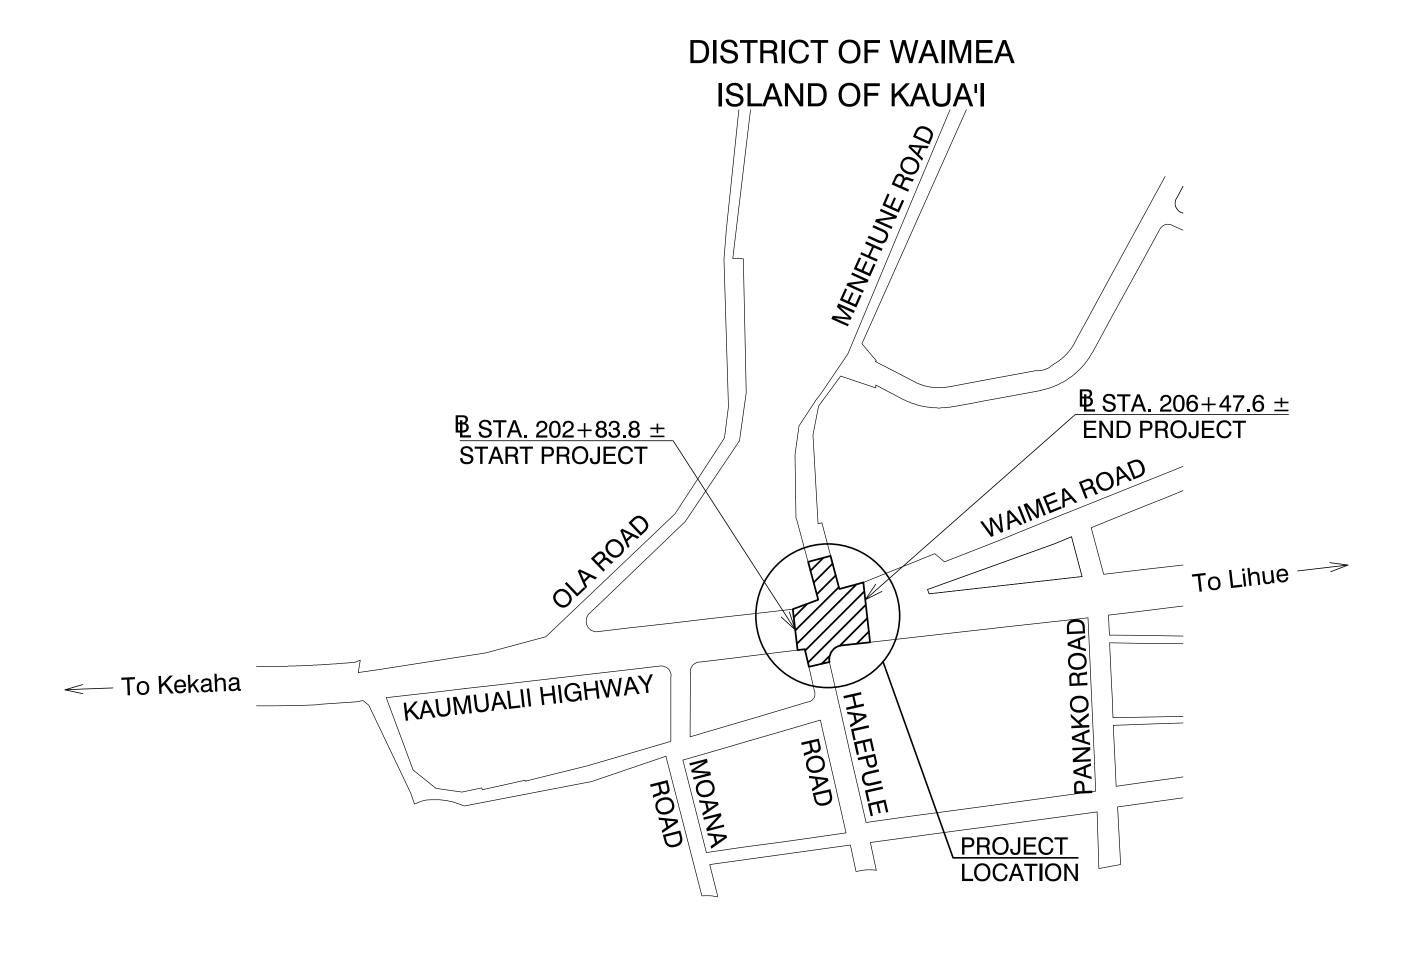

FED. ROAD<br/>DIST. NO.STATEPROJ. NO.FISCAL<br/>YEARSHEET<br/>NO.TOTAL<br/>SHEETSKAUAIHAW.50B-01-14, PH. 22021116




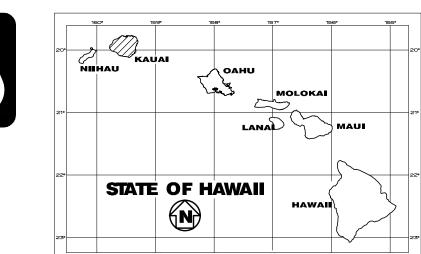

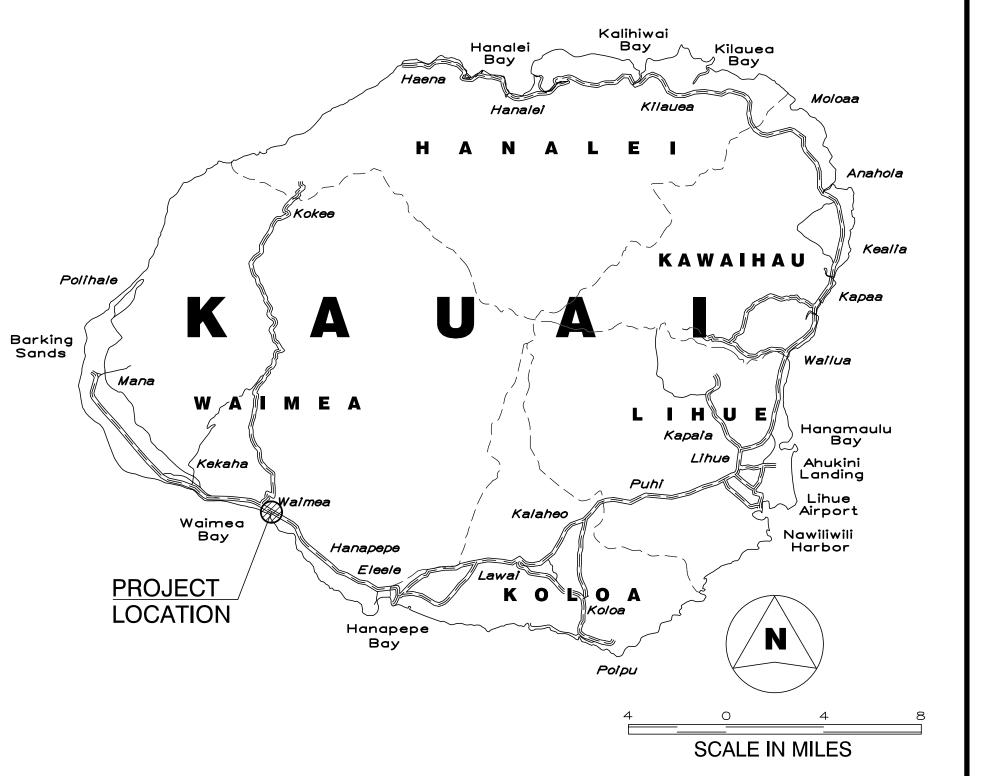

FEDERAL AID PROJECTS PREVIOUSLY CONSTRUCTED OR UNDER CONSTRUCTION

MILE POST <u>22.75</u> TO MILE POST <u>22.82</u> (RTE. 50)

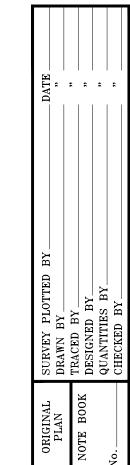

FEB 2021 DATE

LAYOUT PLAN



GROSS LENGTH OF PROJECT . . . . . . . 0.07 MILES
NET LENGTH OF PROJECT . . . . . . . . . 0.07 MILES

