



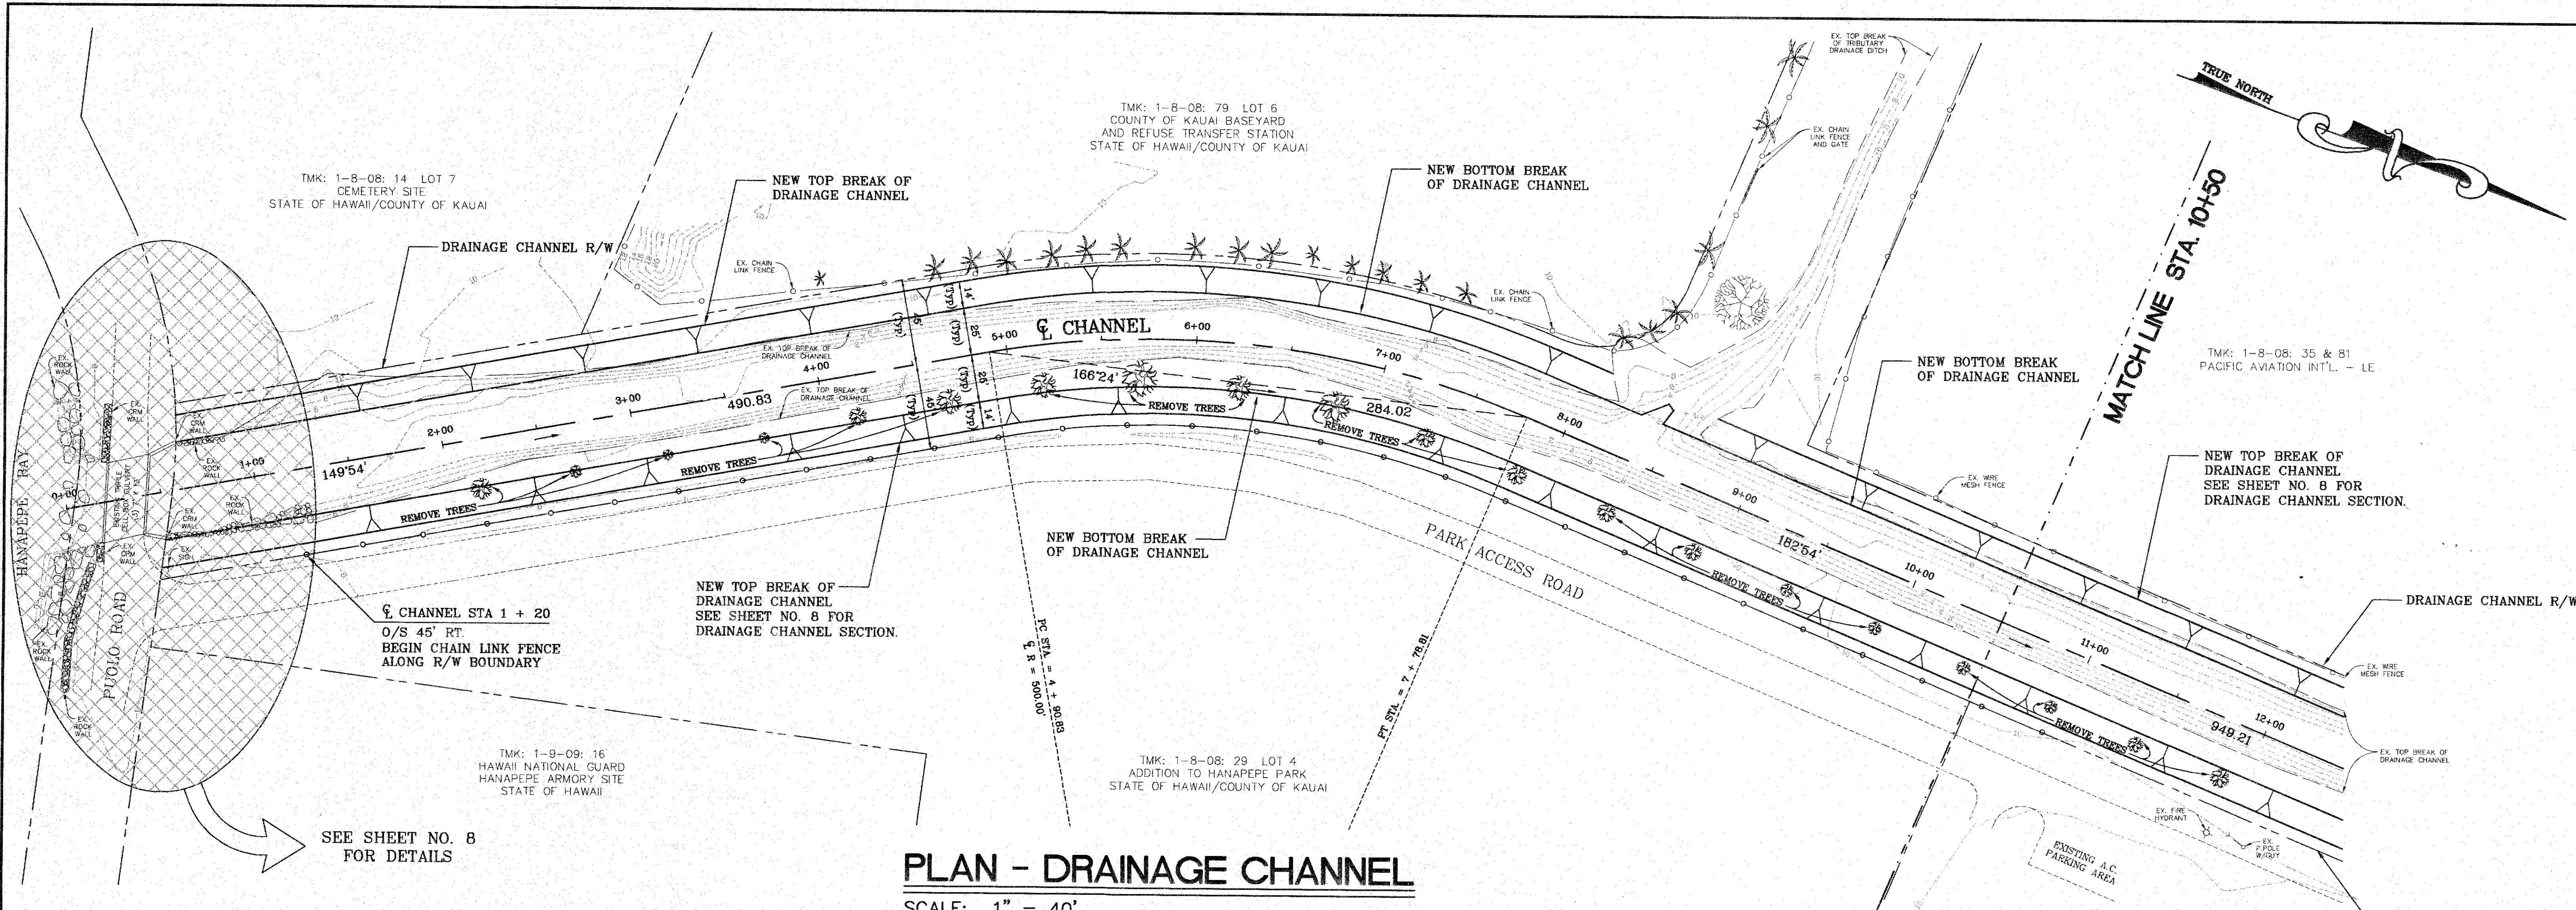


PLAN - DRAINAGE CHANNEL

SCALE: 1" = 40'

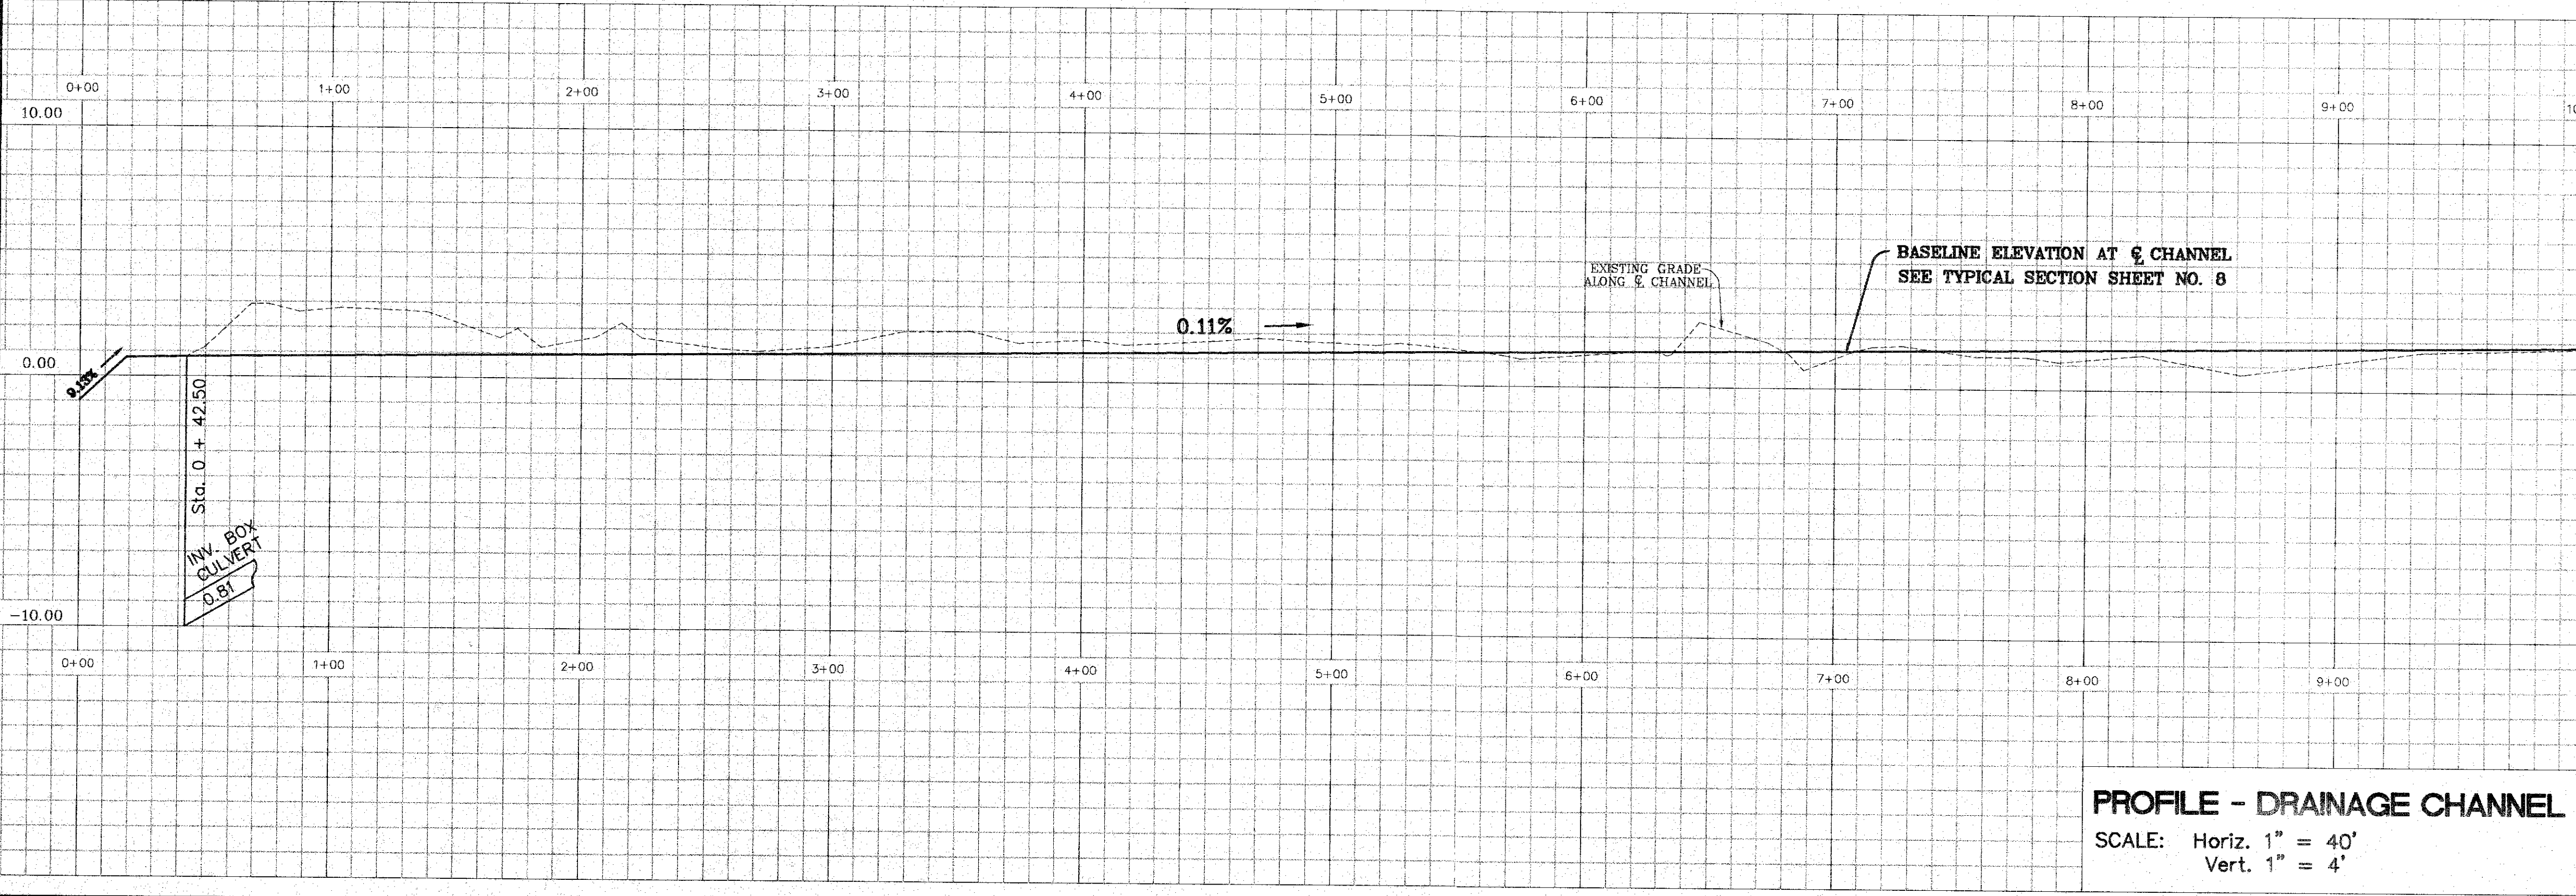

PROFILE - DRAINAGE CHANNEL


SCALE: Horiz. 1" = 40'
Vert. 1" = 4'

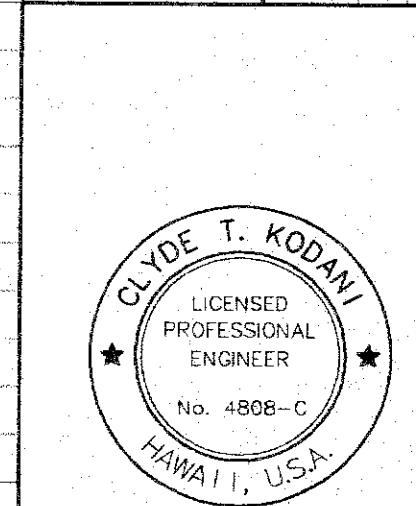


THIS WORK WAS PREPARED BY ME OR UNDER MY SUPERVISION

Signature
May 24, 1995

REVISION	DATE	DESCRIPTION	BY	APPROVED
STATE OF HAWAII				
HOUSING FINANCE AND DEVELOPMENT CORPORATION				
HANAPEPE DRAINAGE IMPROVEMENT PROJECT				
PLAN AND PROFILE: DRAINAGE CHANNEL				
STA. 0+00 TO STA. 10+50				
KODANI AND ASSOCIATES, INC.				
LIHUE, KAUAI, HAWAII 96766				
DESIGNED BY:	DRAWN BY:	CHECKED BY:	SHEET 4 OF 22 SHEETS	

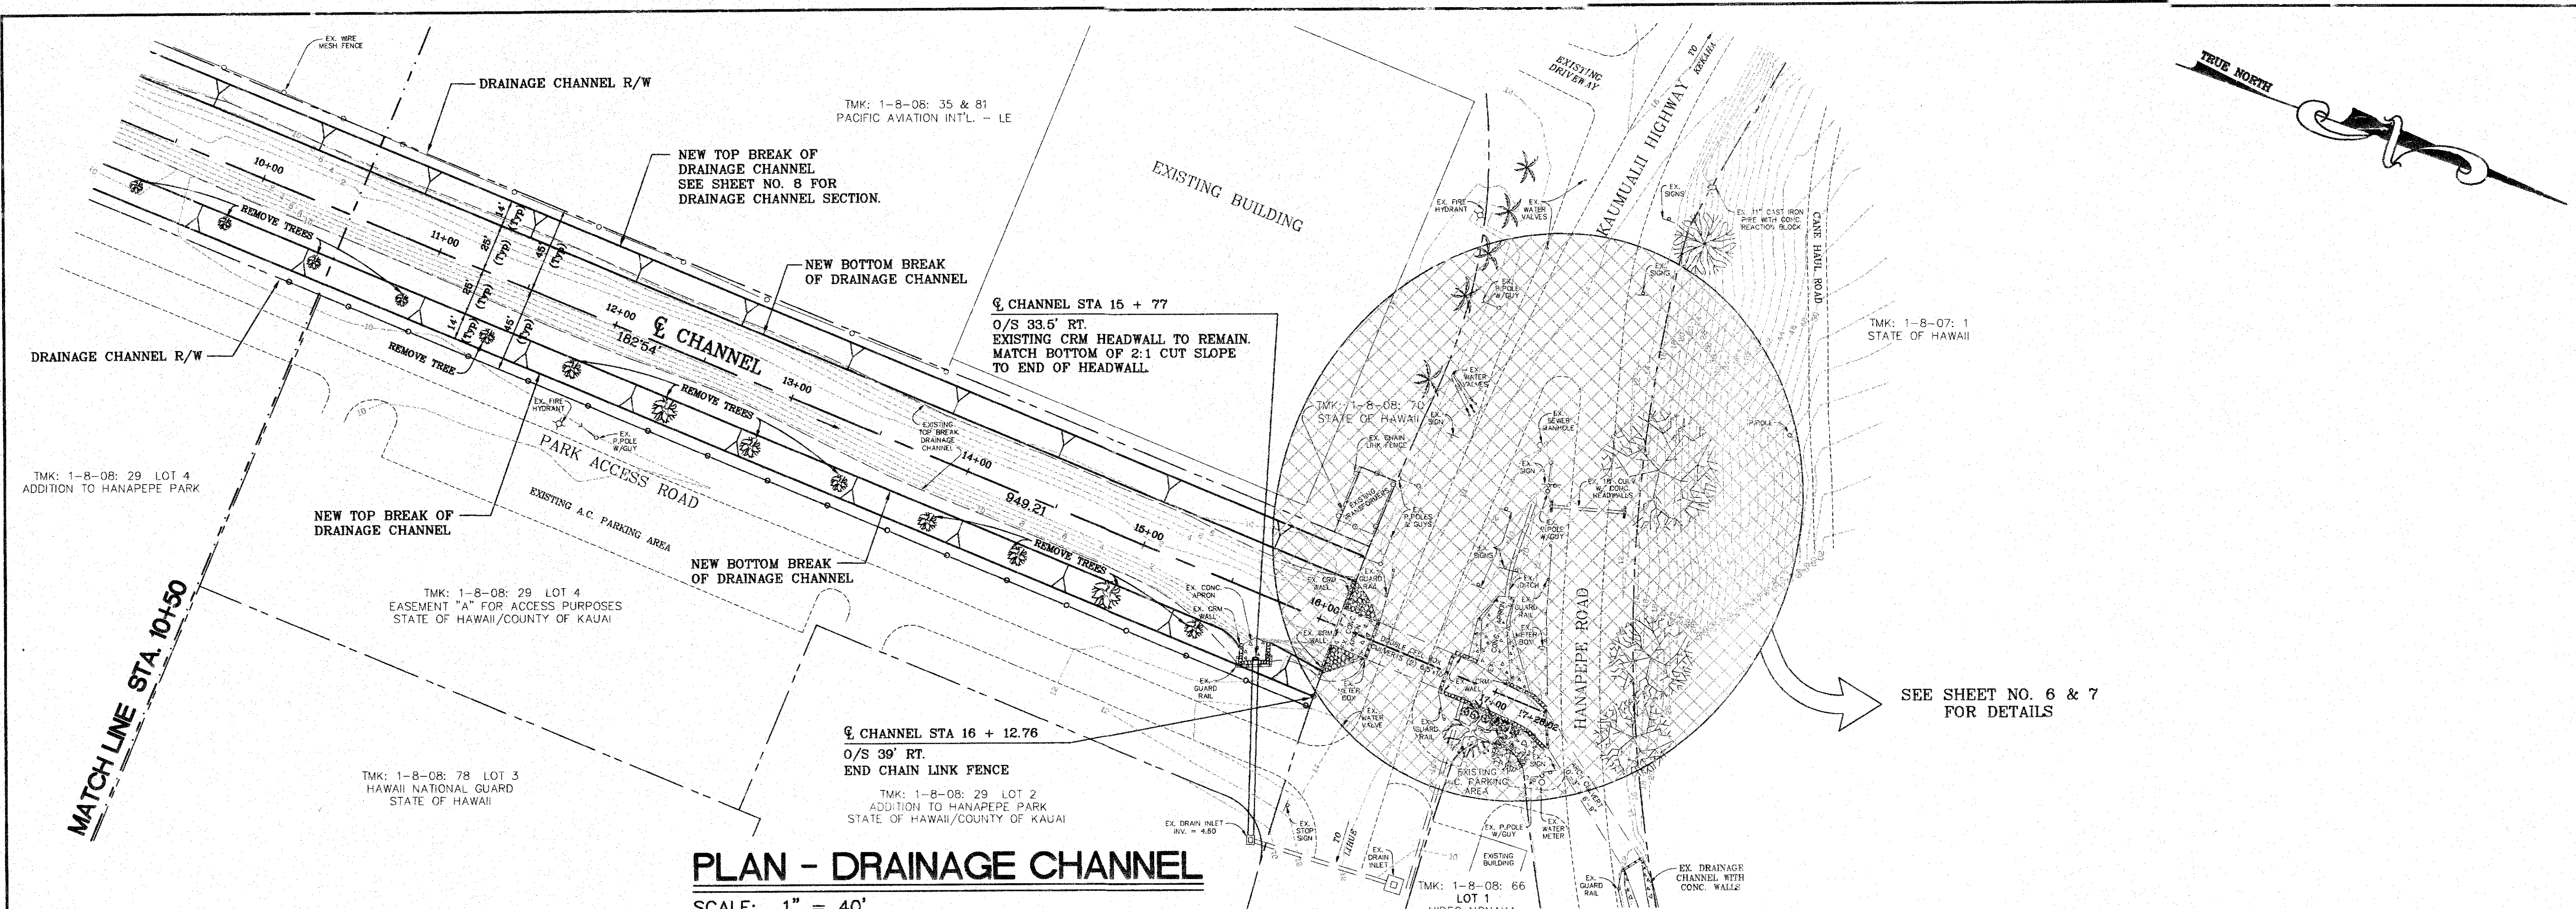

PLAN - DRAINAGE CHANNEL
 SCALE: 1" = 40'

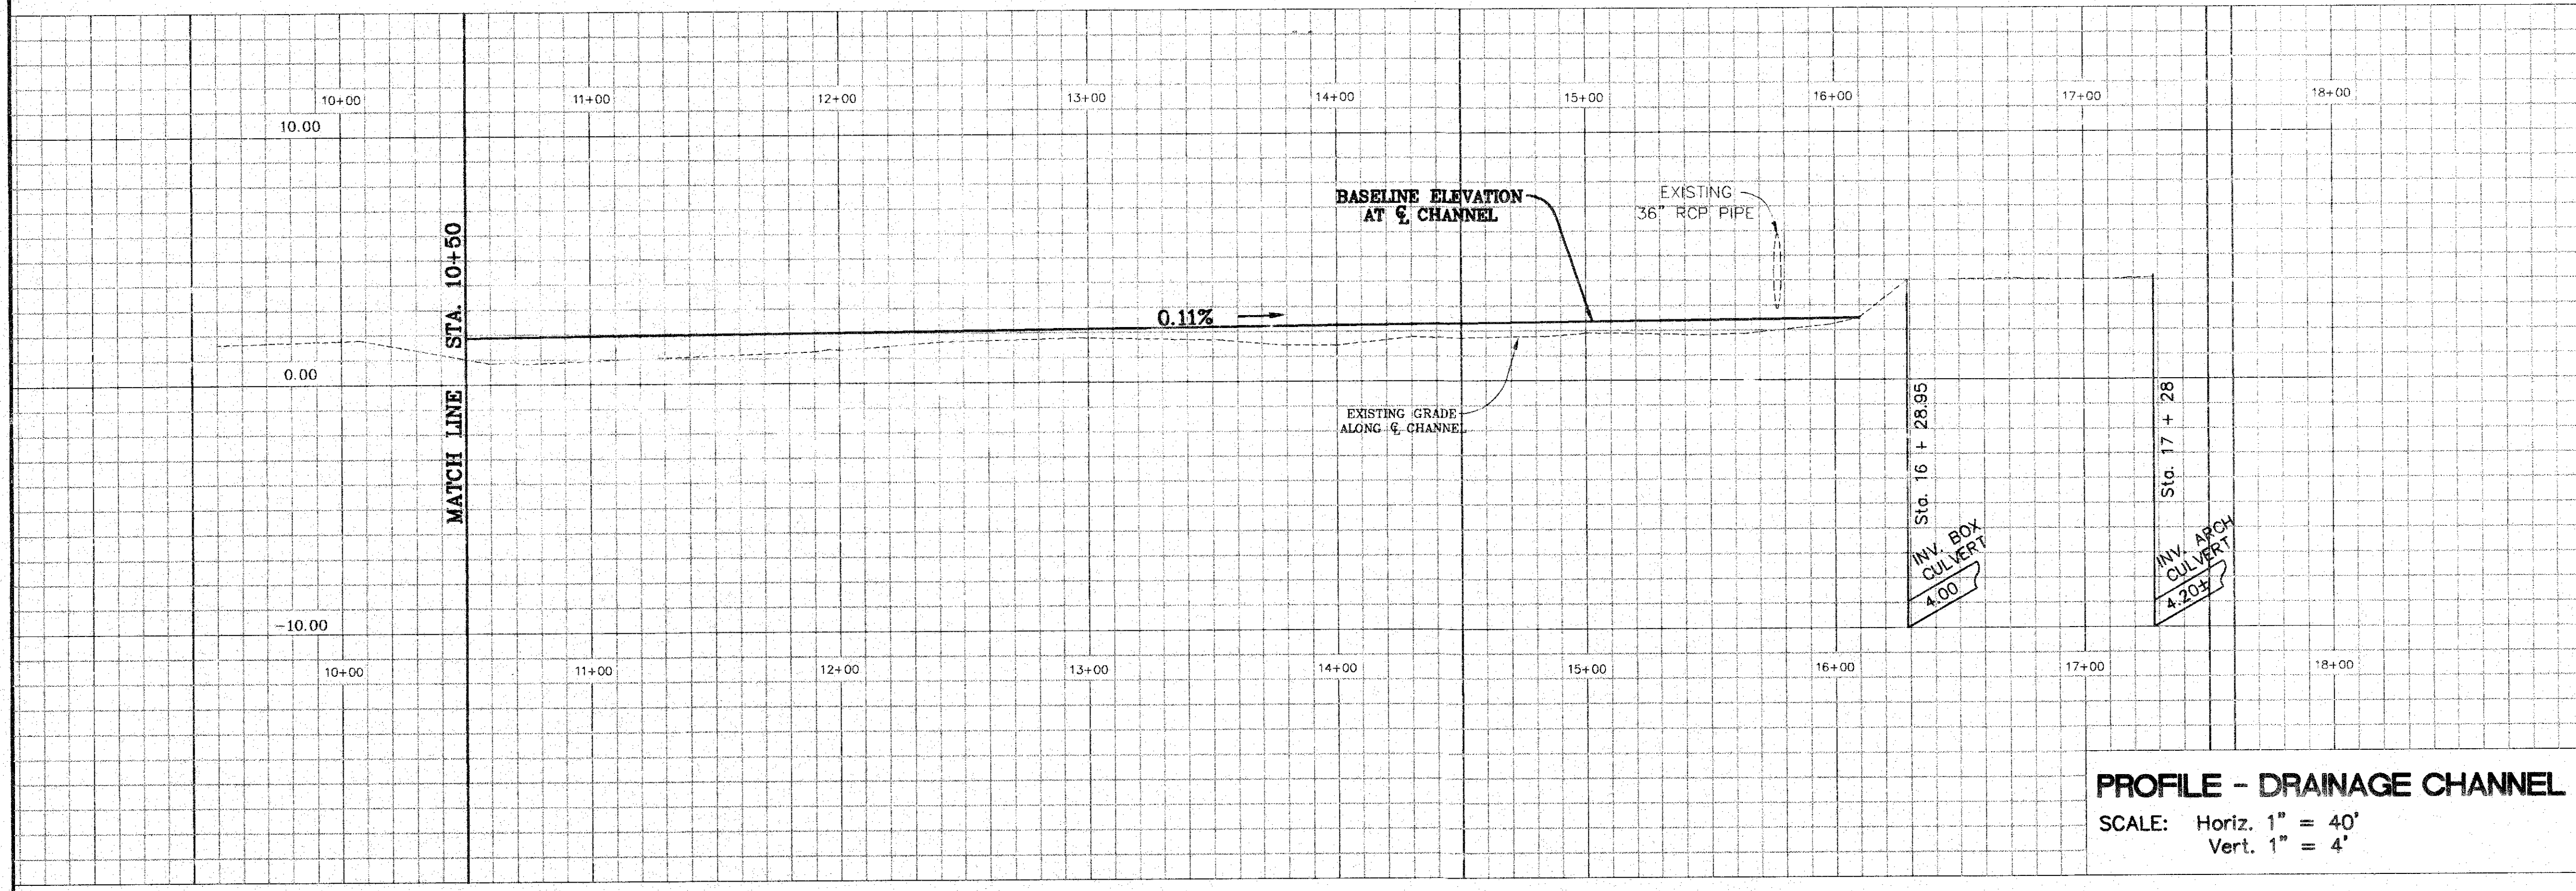

PROFILE - DRAINAGE CHANNEL
 SCALE: Horiz. 1" = 40'
 Vert. 1" = 4'

THIS WORK WAS PREPARED BY ME
OR UNDER MY SUPERVISION

Clyde T. Kodani
 Signature
 May 24, 1995

REVISION	DATE	DESCRIPTION	BY	APPROVED
STATE OF HAWAII HOUSING FINANCE AND DEVELOPMENT CORPORATION HANAPEPE DRAINAGE IMPROVEMENT PROJECT PLAN AND PROFILE: DRAINAGE CHANNEL STA. 10+50 TO STA. 17+28 KODANI AND ASSOCIATES, INC. LIHUE, KAUAI, HAWAII 96766				
DESIGNED BY:	DRAWN BY:	CHECKED BY:	SHEET 5 OF 22 SHEETS	