INDEX TO DRAWINGS							
SHEET NO.	DESCRIPTION						
1	TITLE SHEET						
2	STANDARD PLANS SUMMARY						
3	GENERAL NOTES & SCHEDULE OF QUANTITIES						
4 - 6	WATER POLLUTION AND EROSION CONTROL NOTES						
7 – 8	PAVEMENT MARKING AND TRAFFIC SIGNING PLAN						
9 – 11	MISCELLANEOUS DETAIL						
12	LOW SPEED UNDIVIDED HIGHWAY WORK ZONE SIGNING PLAN, NOTES & DETAILS						

STATE OF HAWAII


DEPARTMENT OF TRANSPORTATION


HIGHWAYS DIVISION HONOLULU, HAWAII

PLANS FOR

FED. ROAD DIST. NO.	STATE	PROJ. NO.	FISCAL YEAR	SHEET NO.	TOTAL SHEETS
HAWAII	HAW.		2023	ADD.1	12



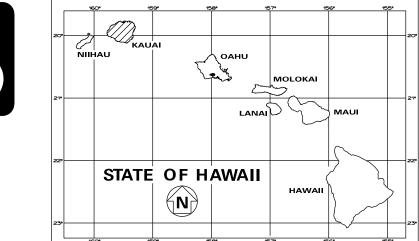

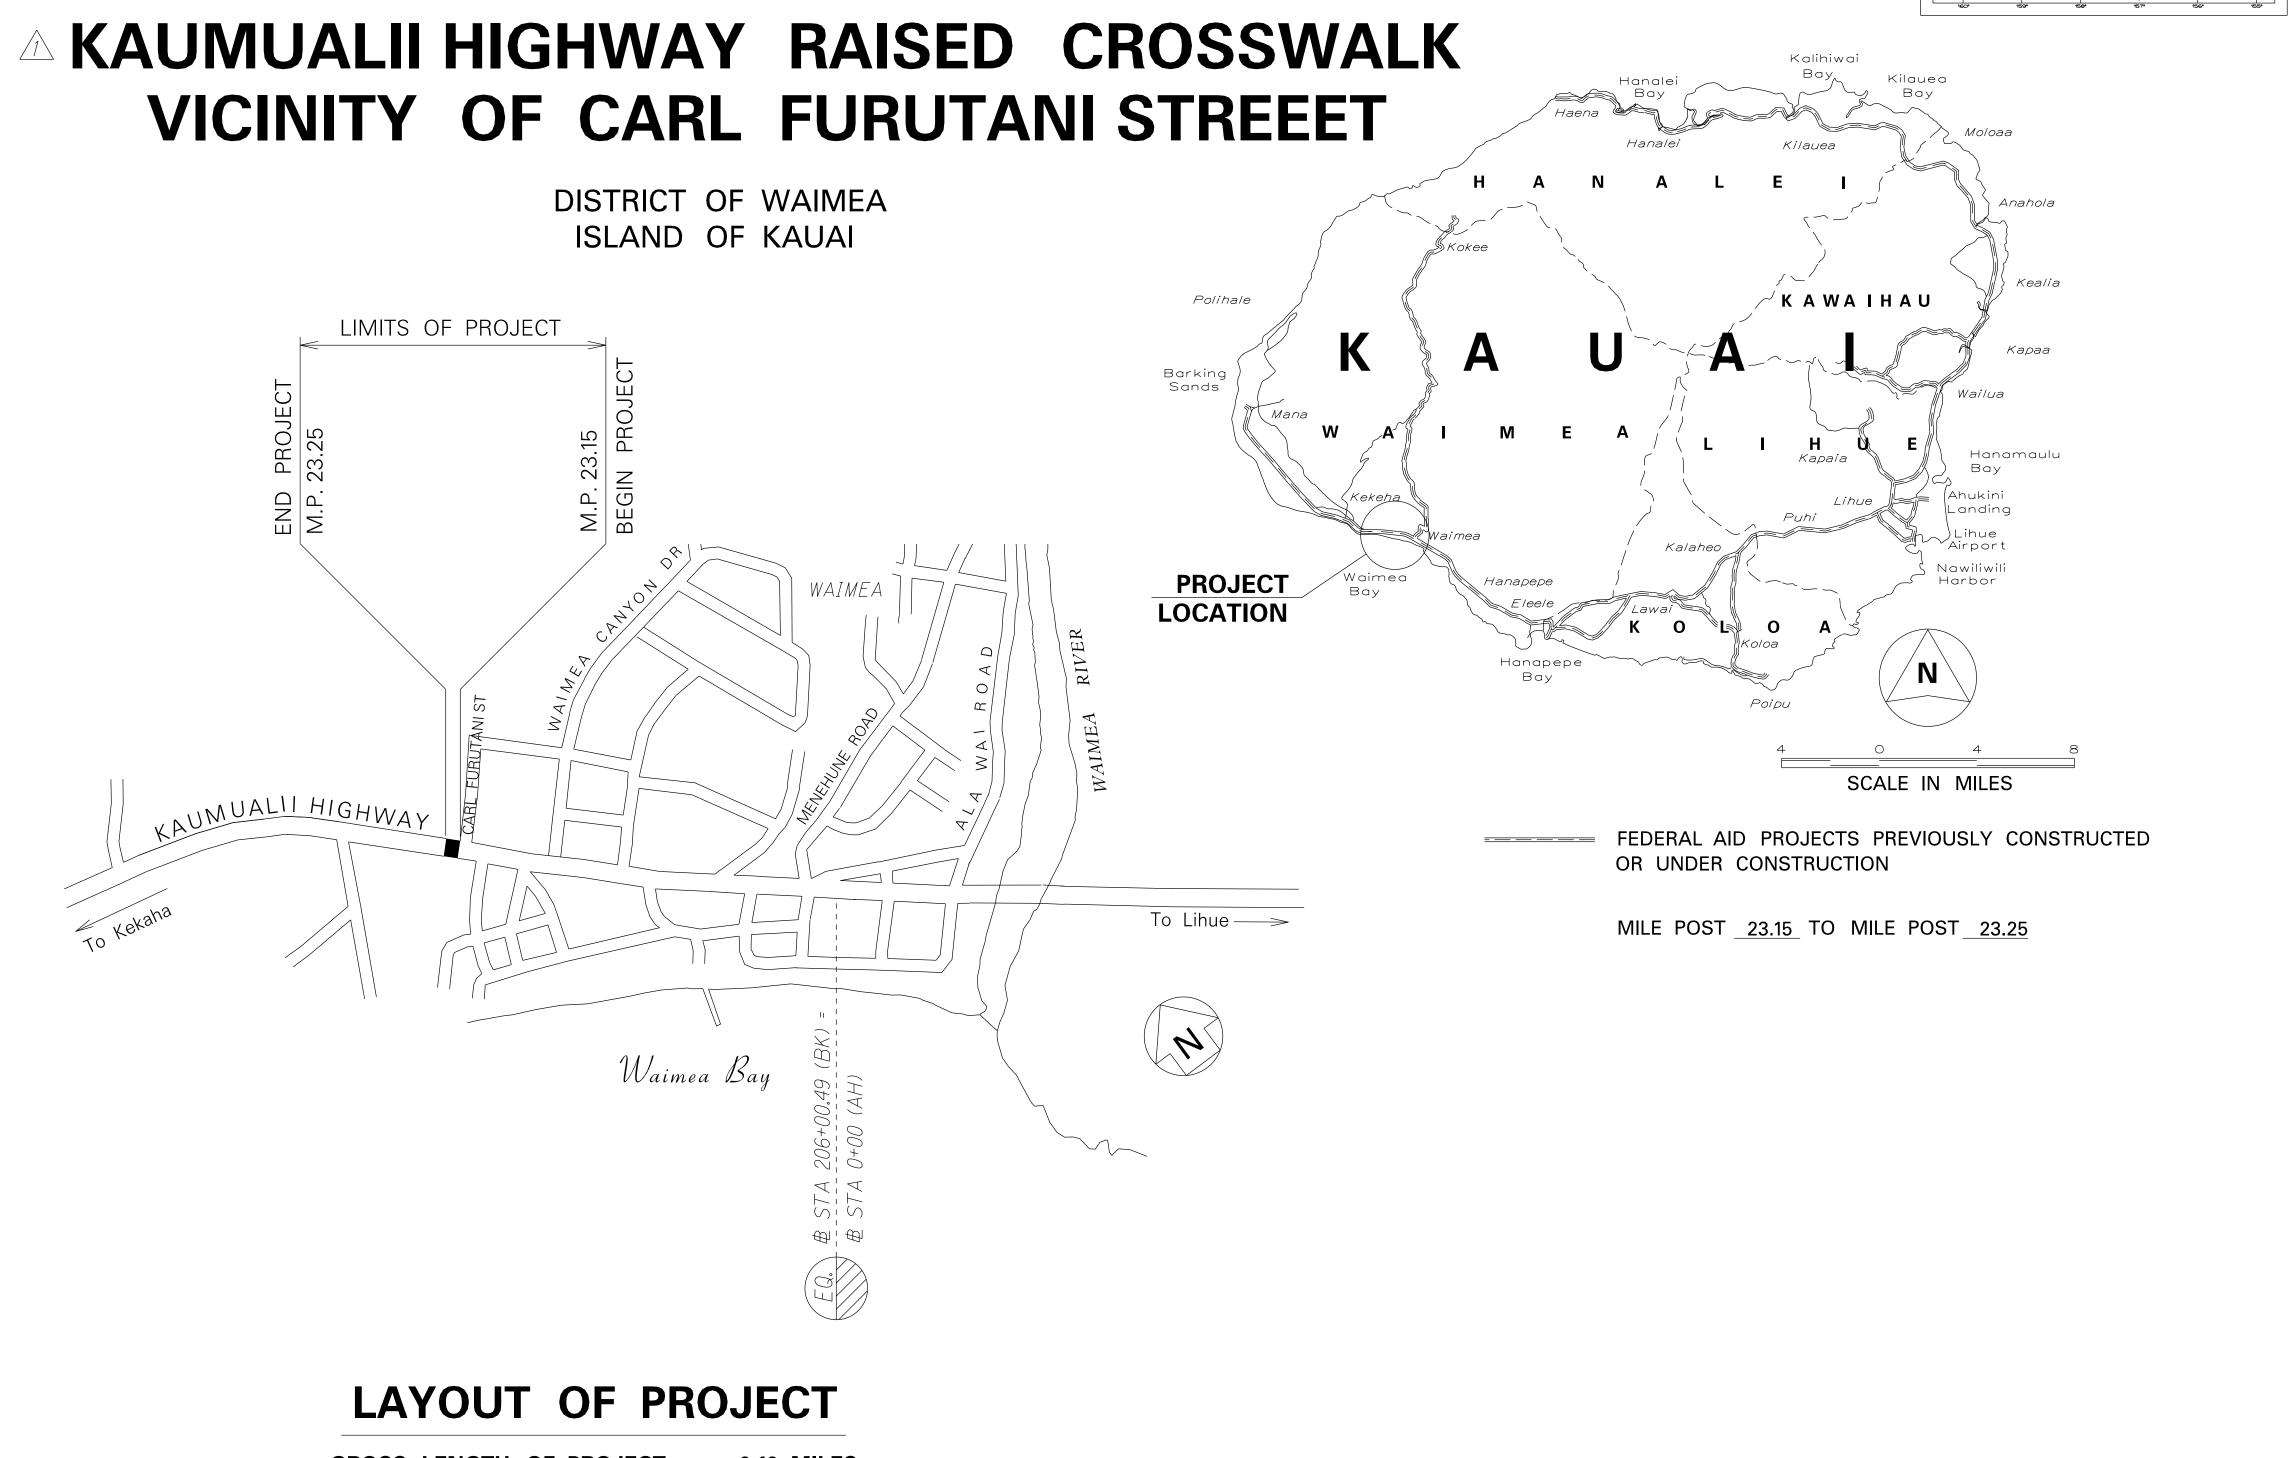

HWY-KE MANAGED BY

HWY-K DESIGNED BY

AUG. 2022 DATE

GROSS LENGTH OF PROJECT.....0.10 MILES NET LENGTH OF PROJECT.....0.10 MILES

> REVISION