




FED. ROAD DIST. NO.	STATE	FED. AID PROJ. NO.	FISCAL YEAR	SHEET NO	TOTAL SHEETS
HAWAII	HAWAII	F-051-1(4)	1984	9	65

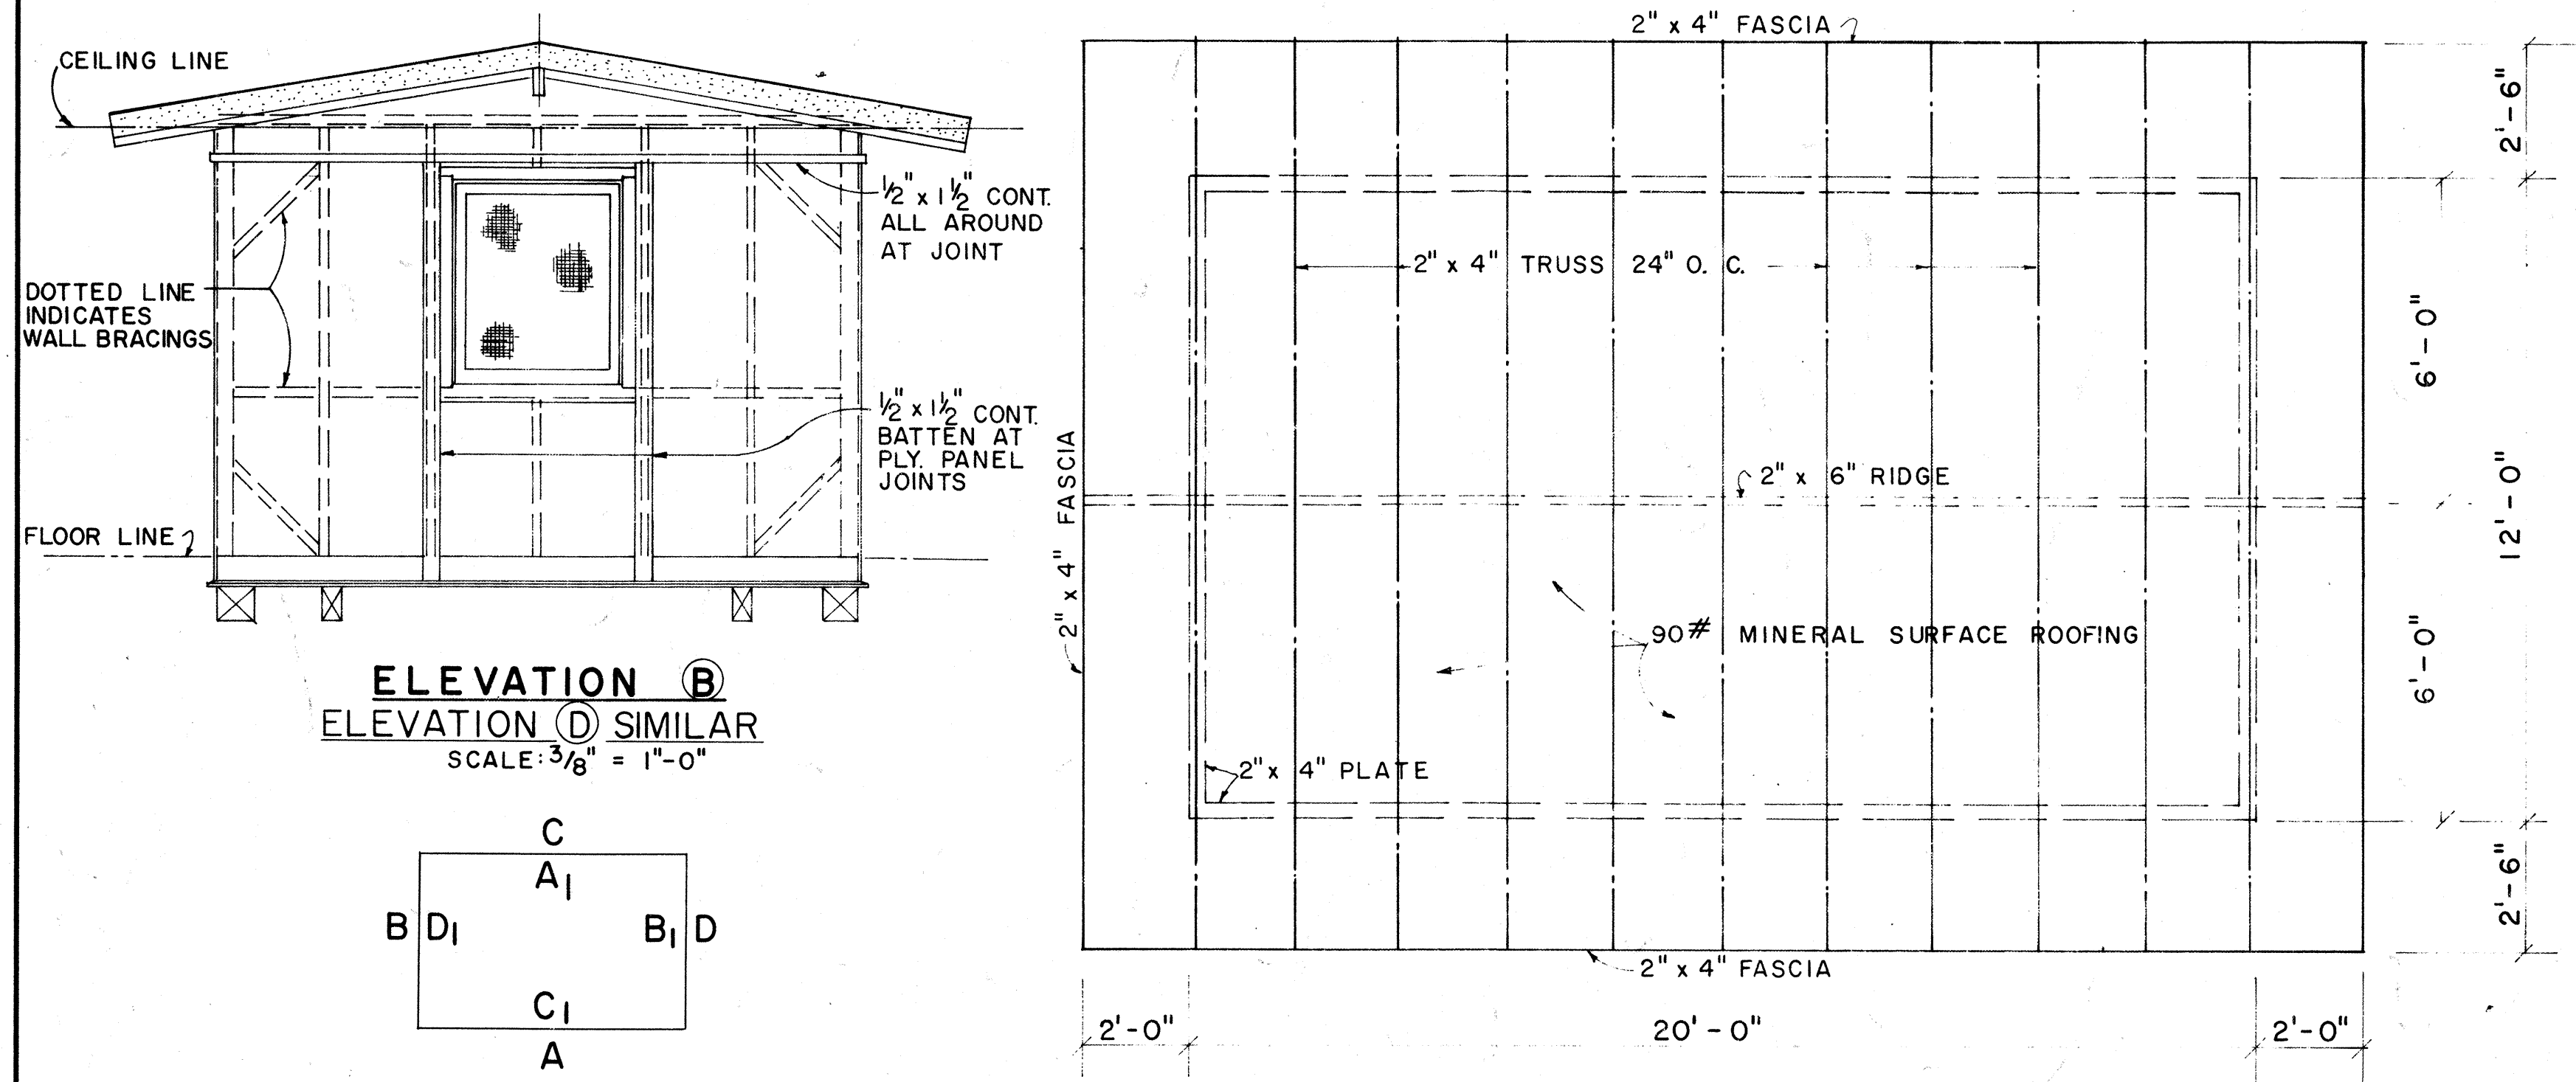


ELEVATION B
ELEVATION D SIMILAR
SCALE: 3/8" = 1'-0"

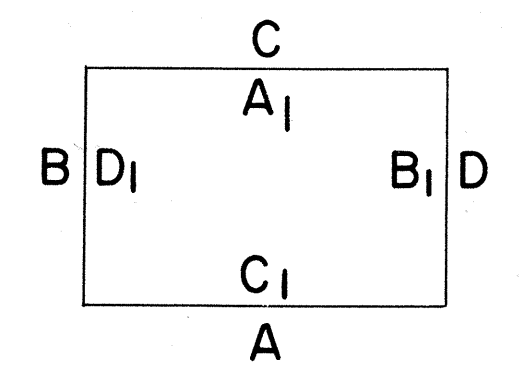

EXTERIOR & INTERIOR KEY

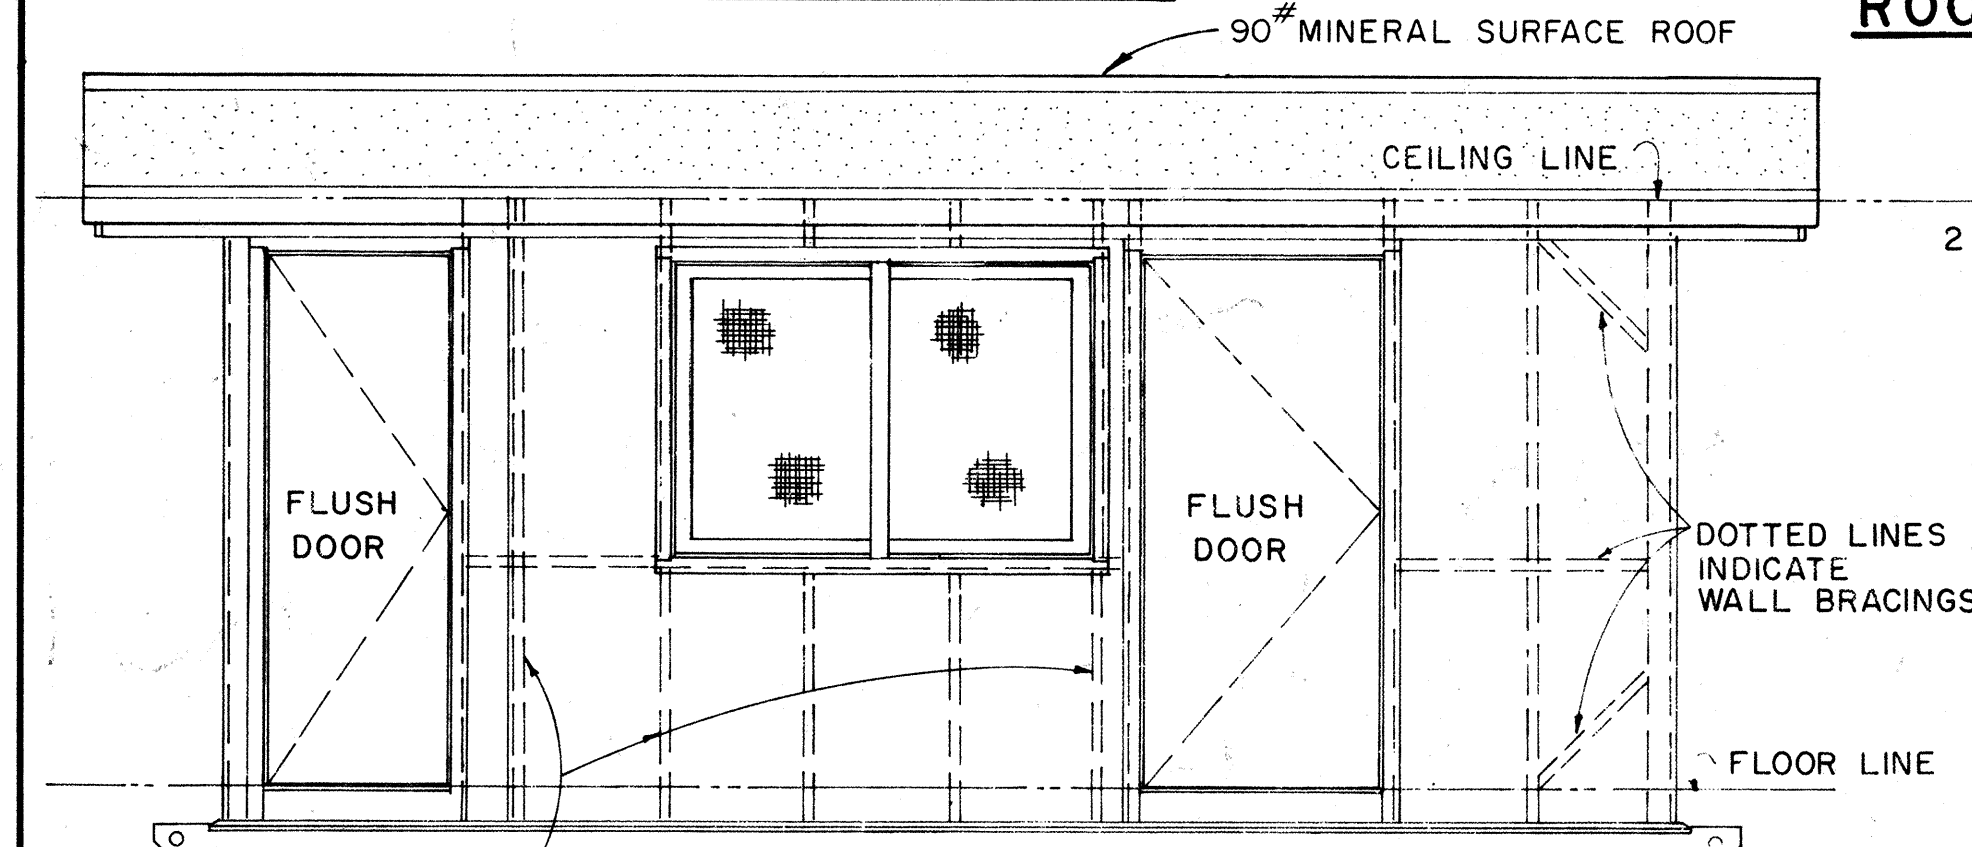


ELEVATION A
SCALE: 3/8" = 1'-0"

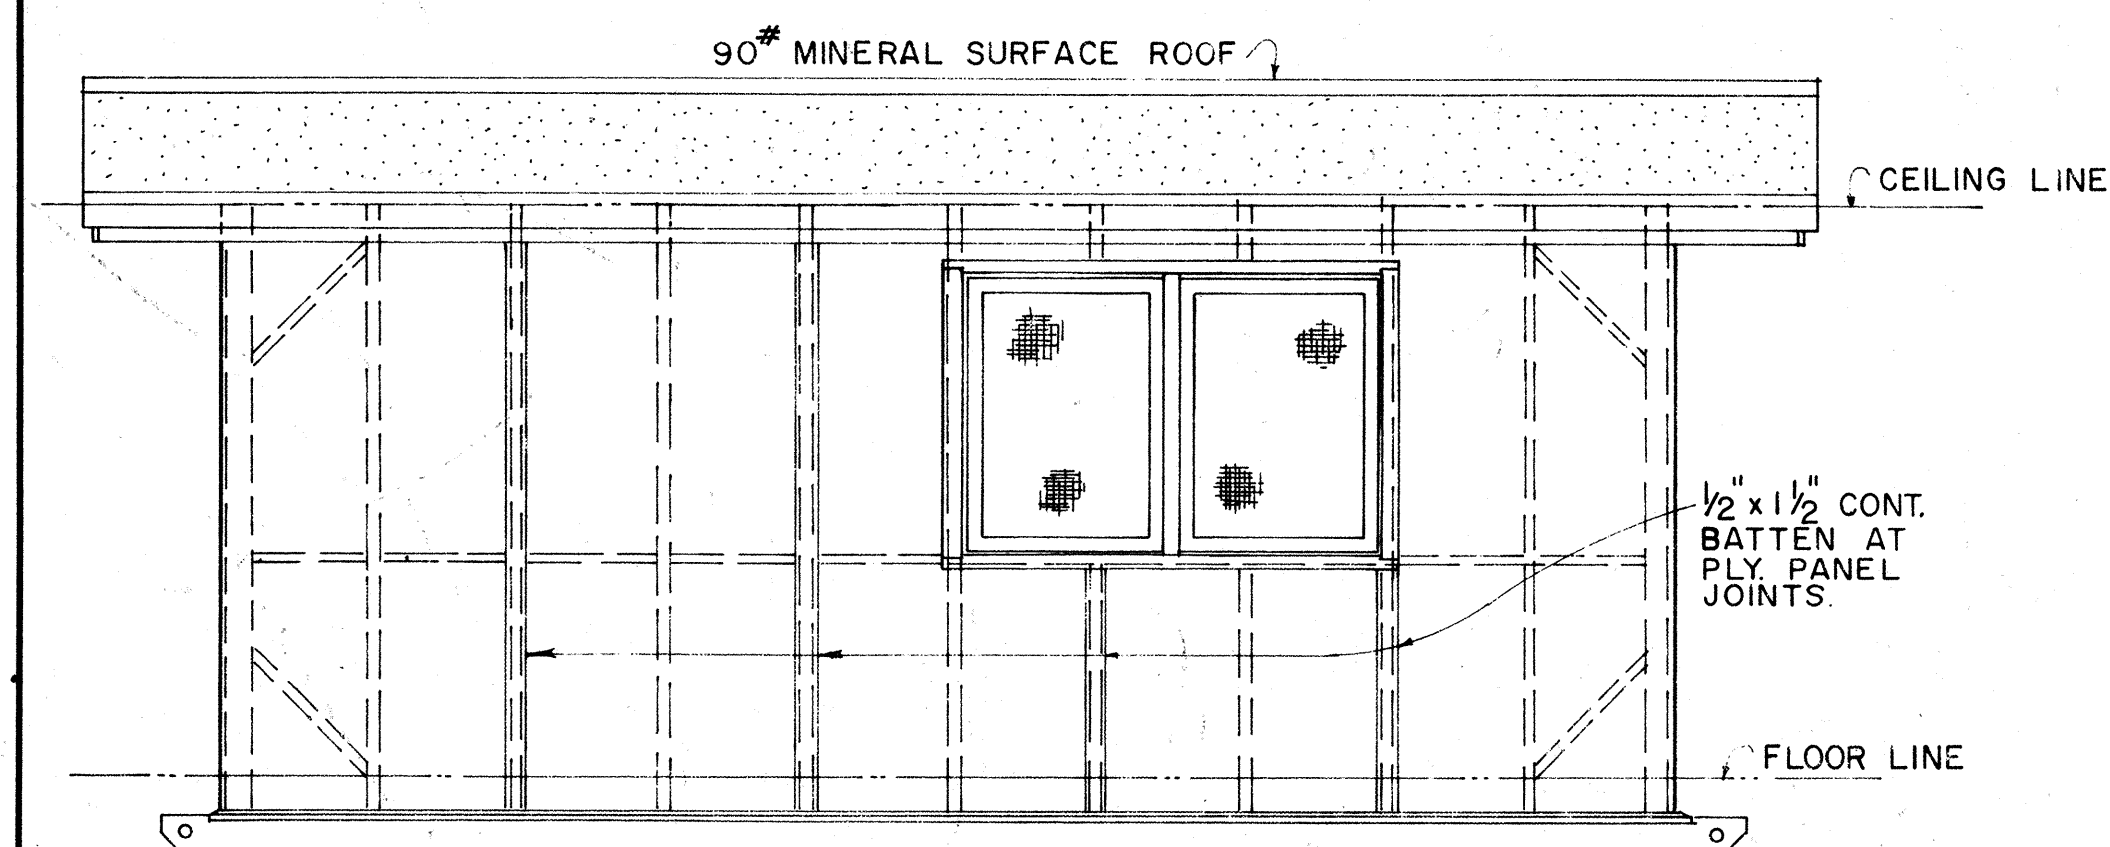

ELEVATION C
SCALE: 3/8" = 1'-0"


ROOF FRAMING PLAN
SCALE: 3/8" = 1'-0"

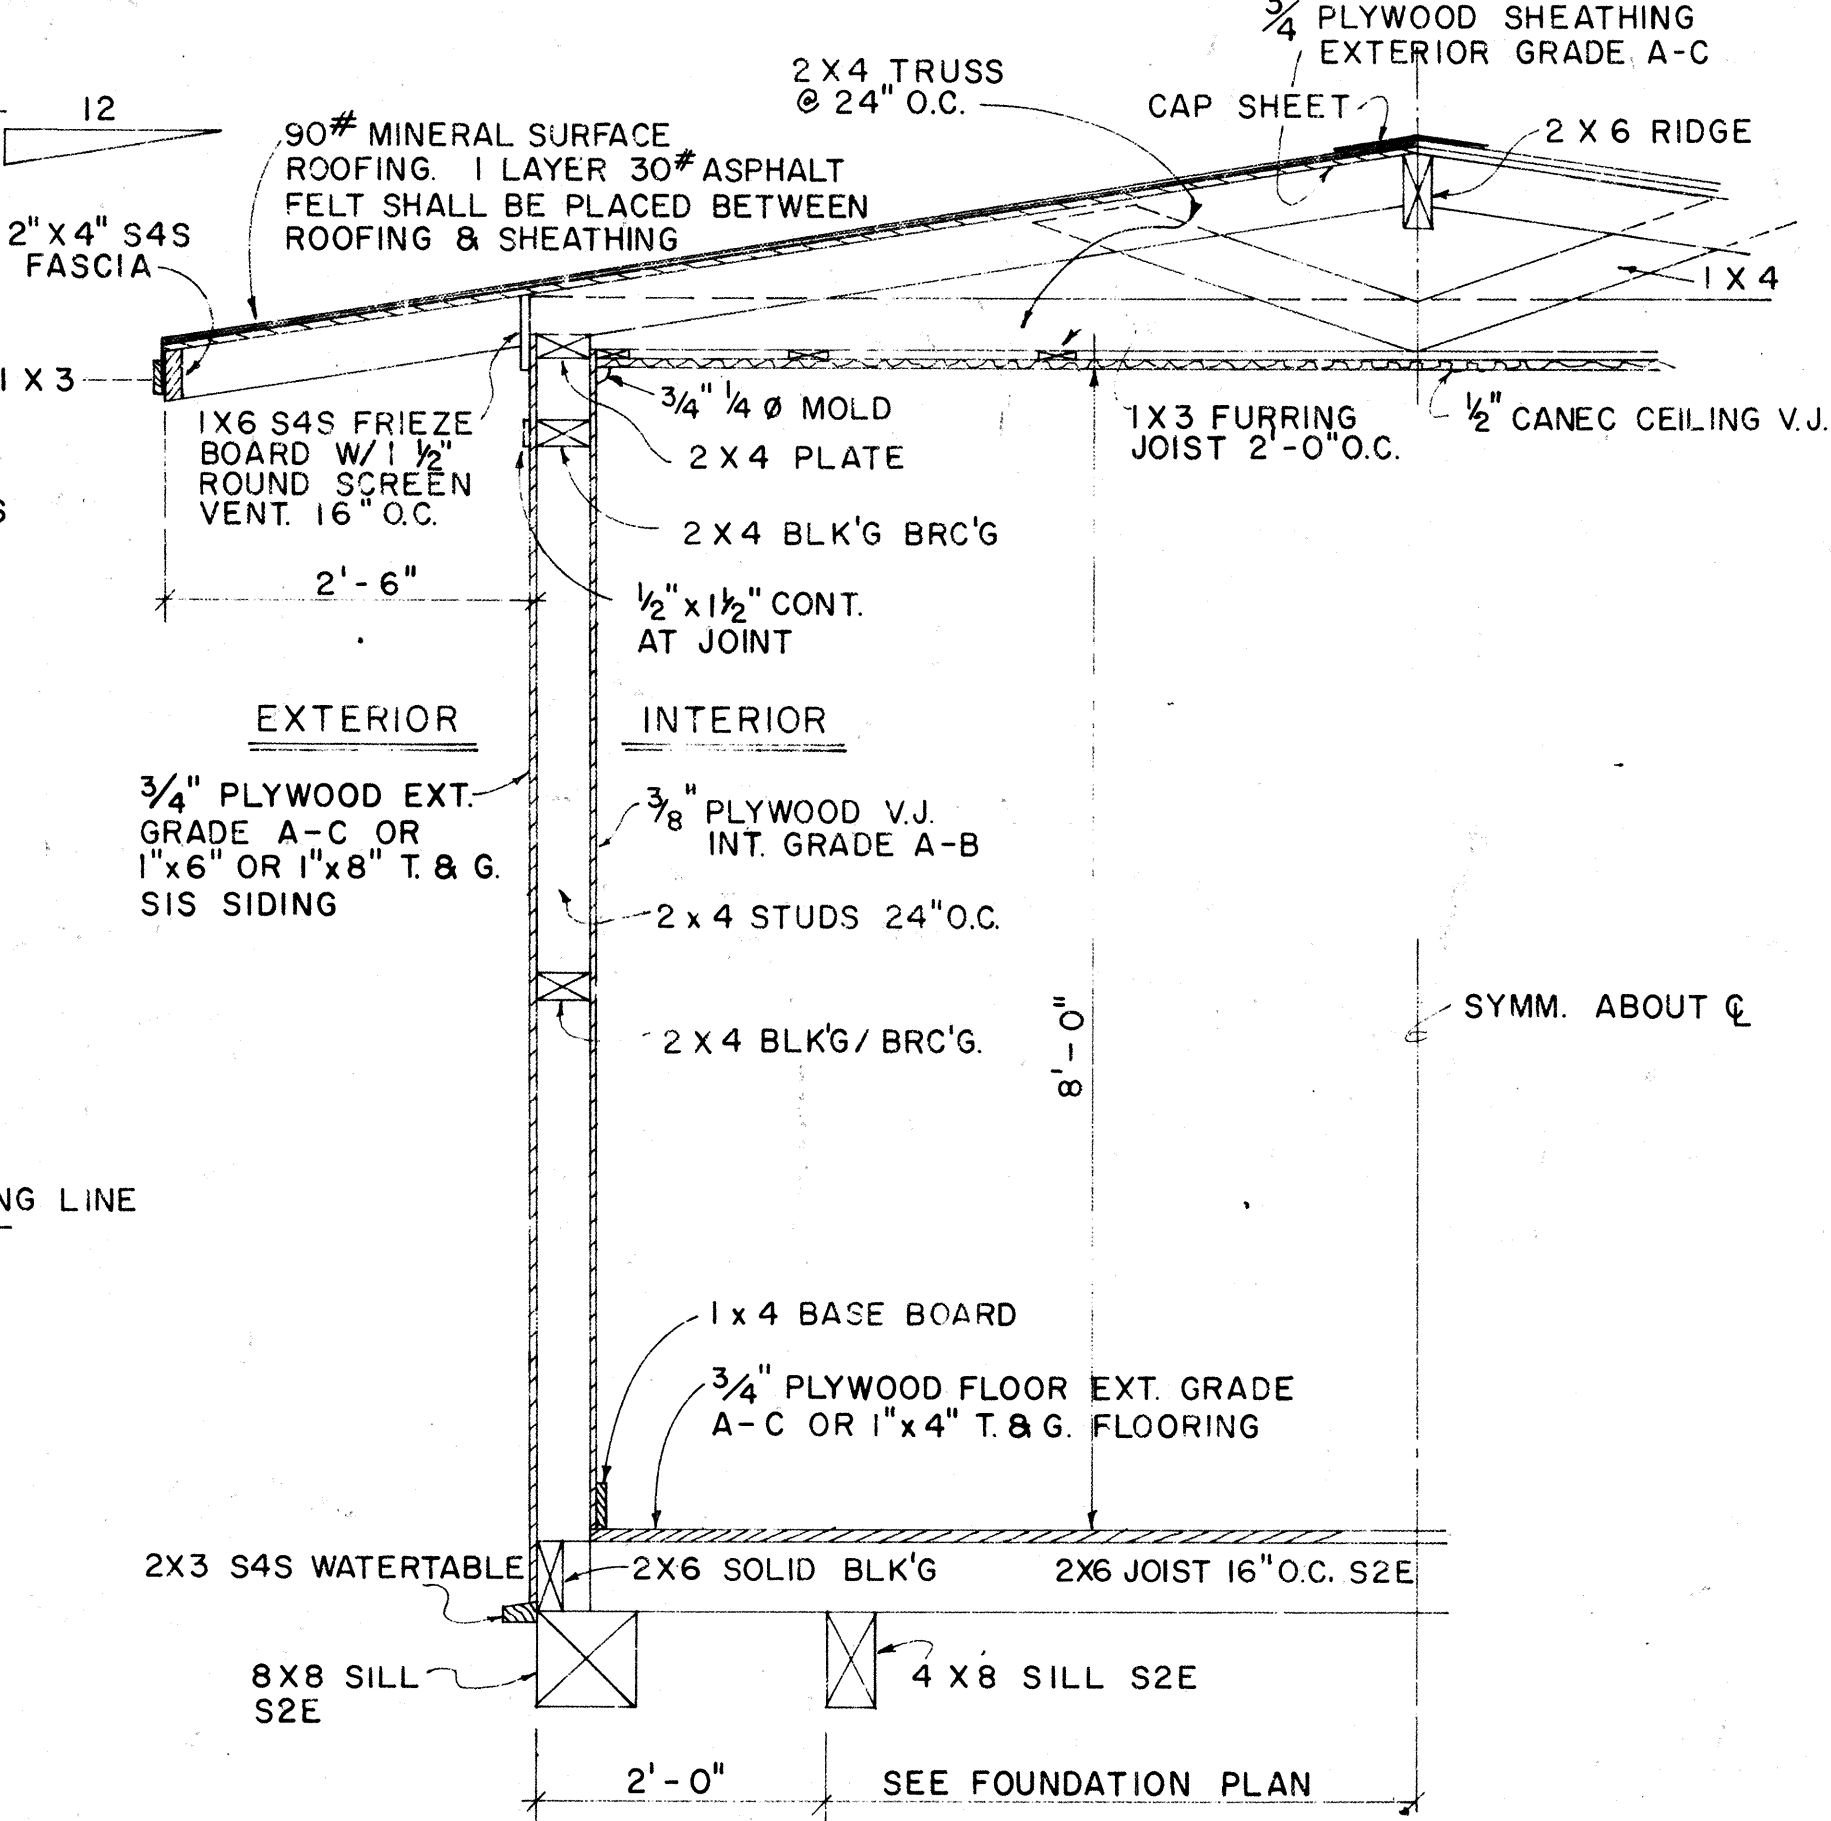


TYPICAL WALL SECTION
SCALE: 3/4" = 1'-0"

APPROVAL RECOMMENDED:
HIGHWAY DESIGN ENGINEER
DATE 12-4-69

APPROVED:
ASSISTANT CHIEF, ENGINEERING
DATE 12-10-69

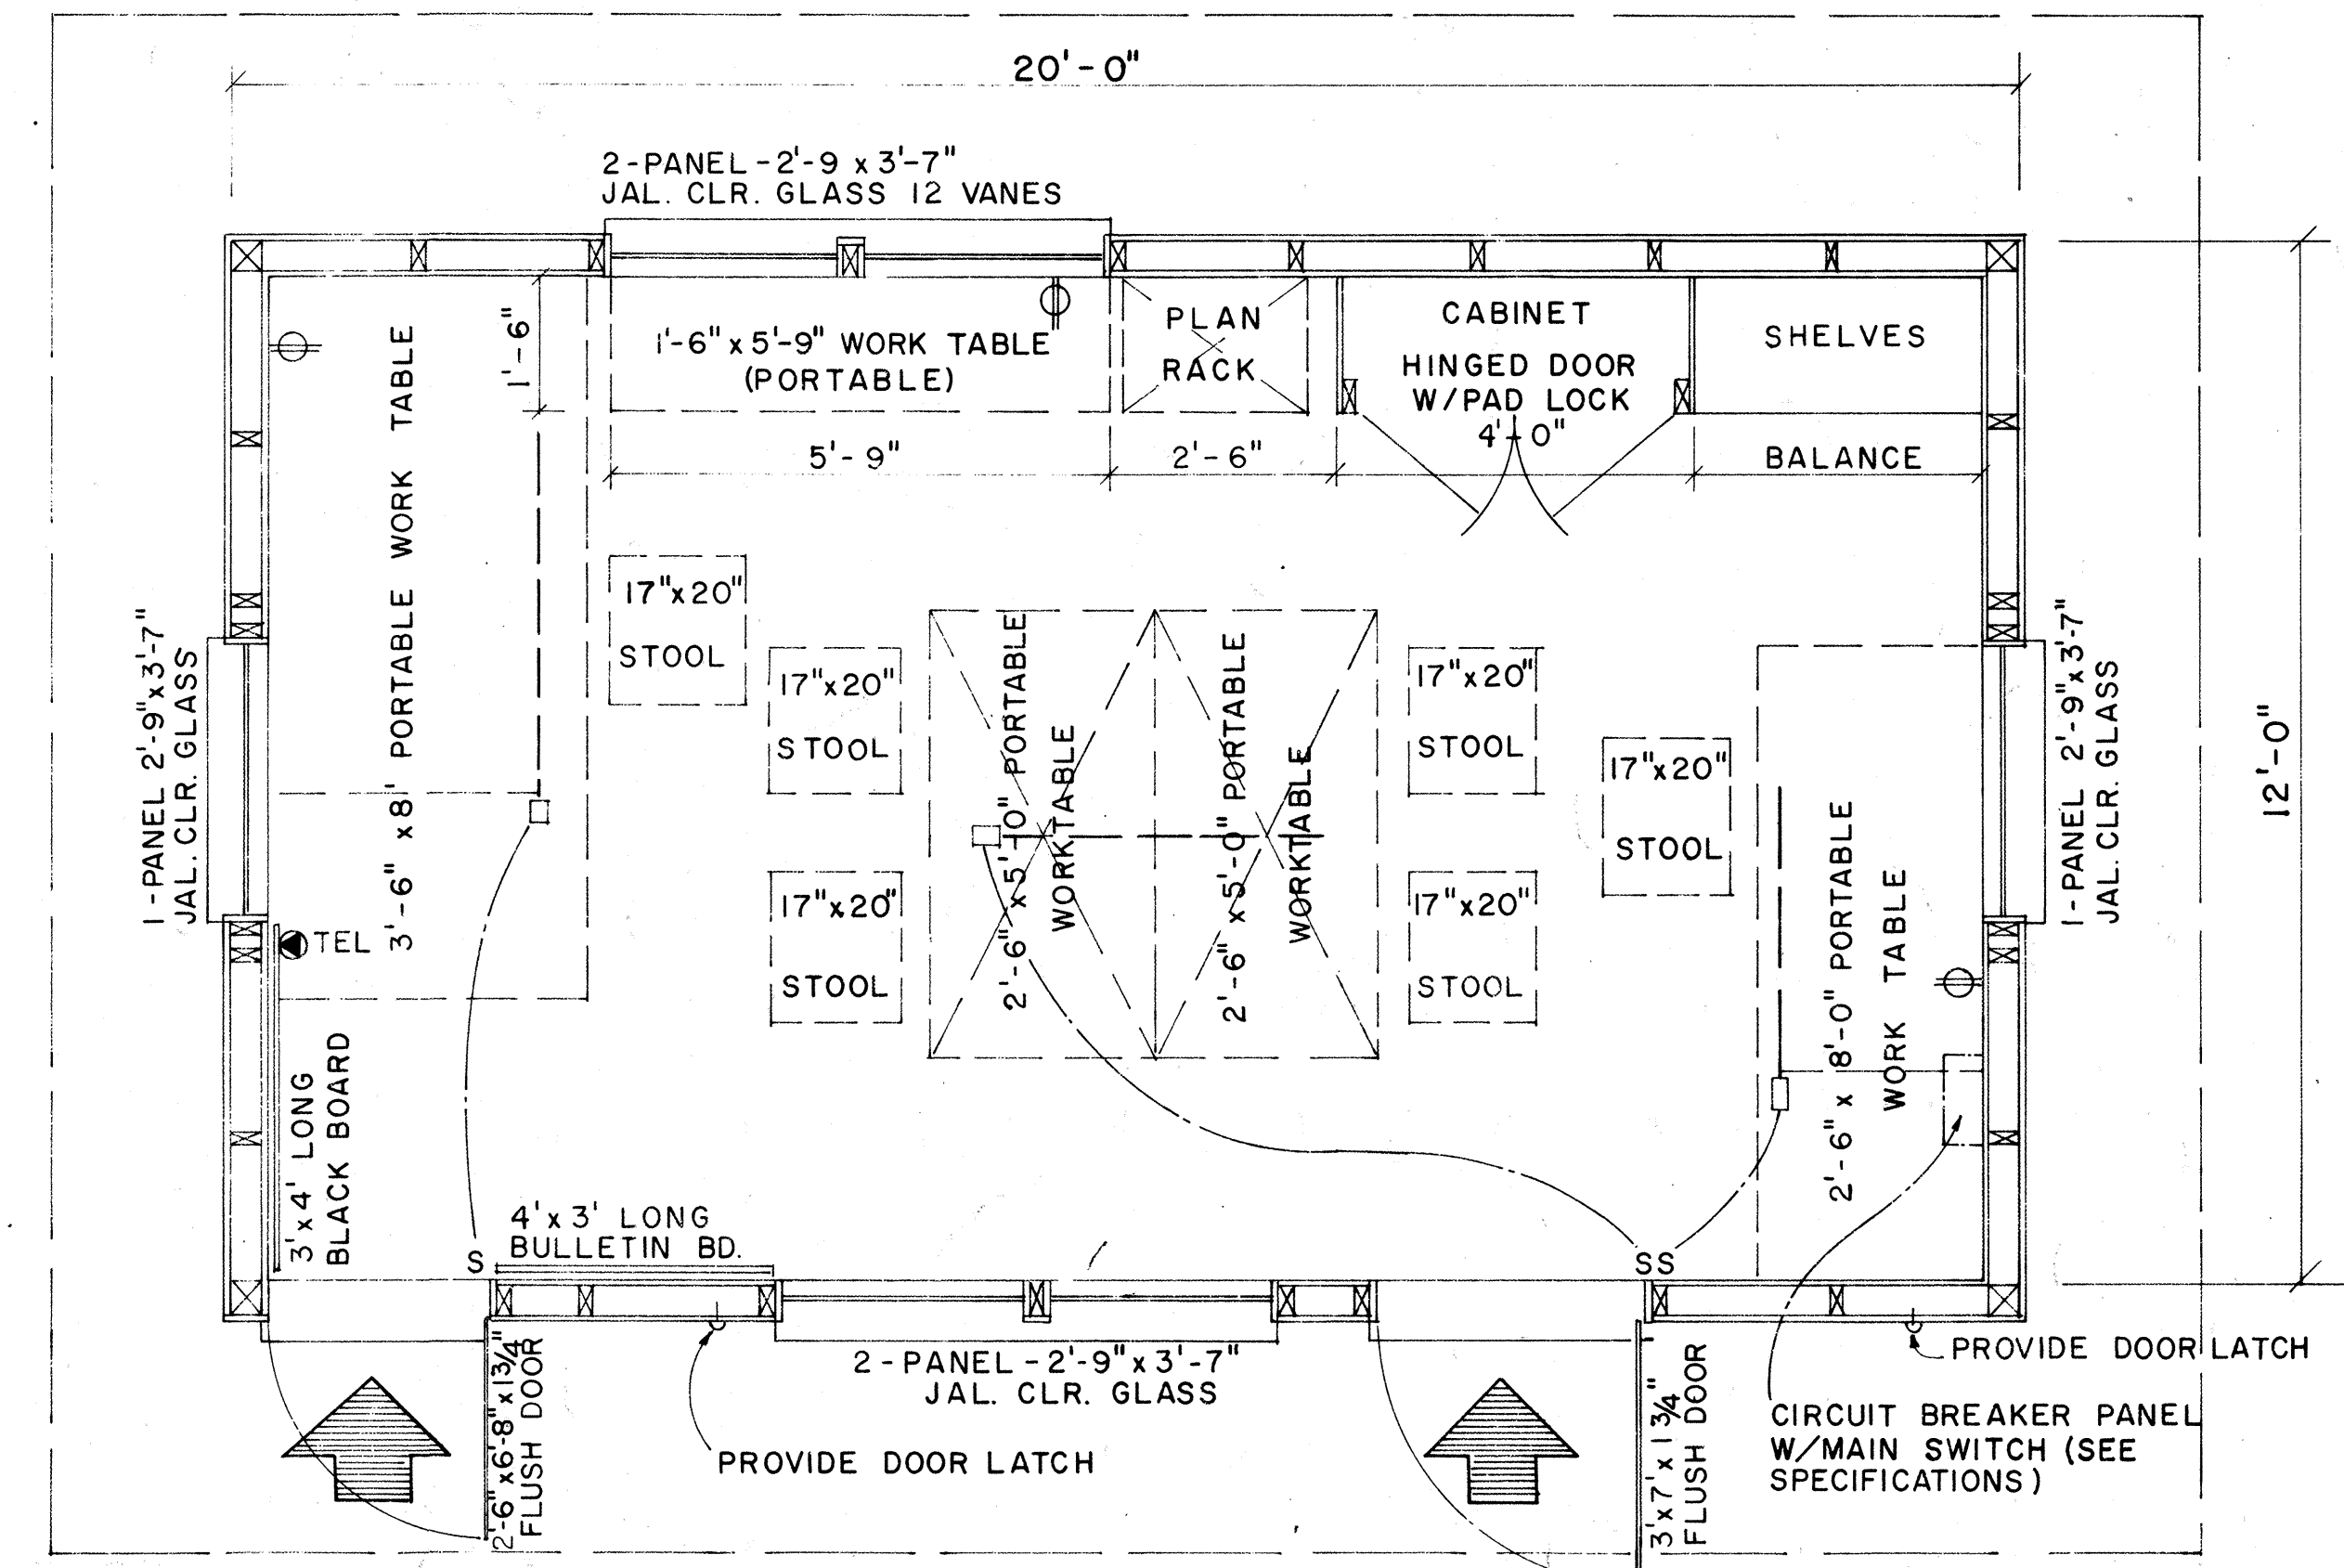

FLOOR PLAN
SCALE: 1/2" = 1'-0"

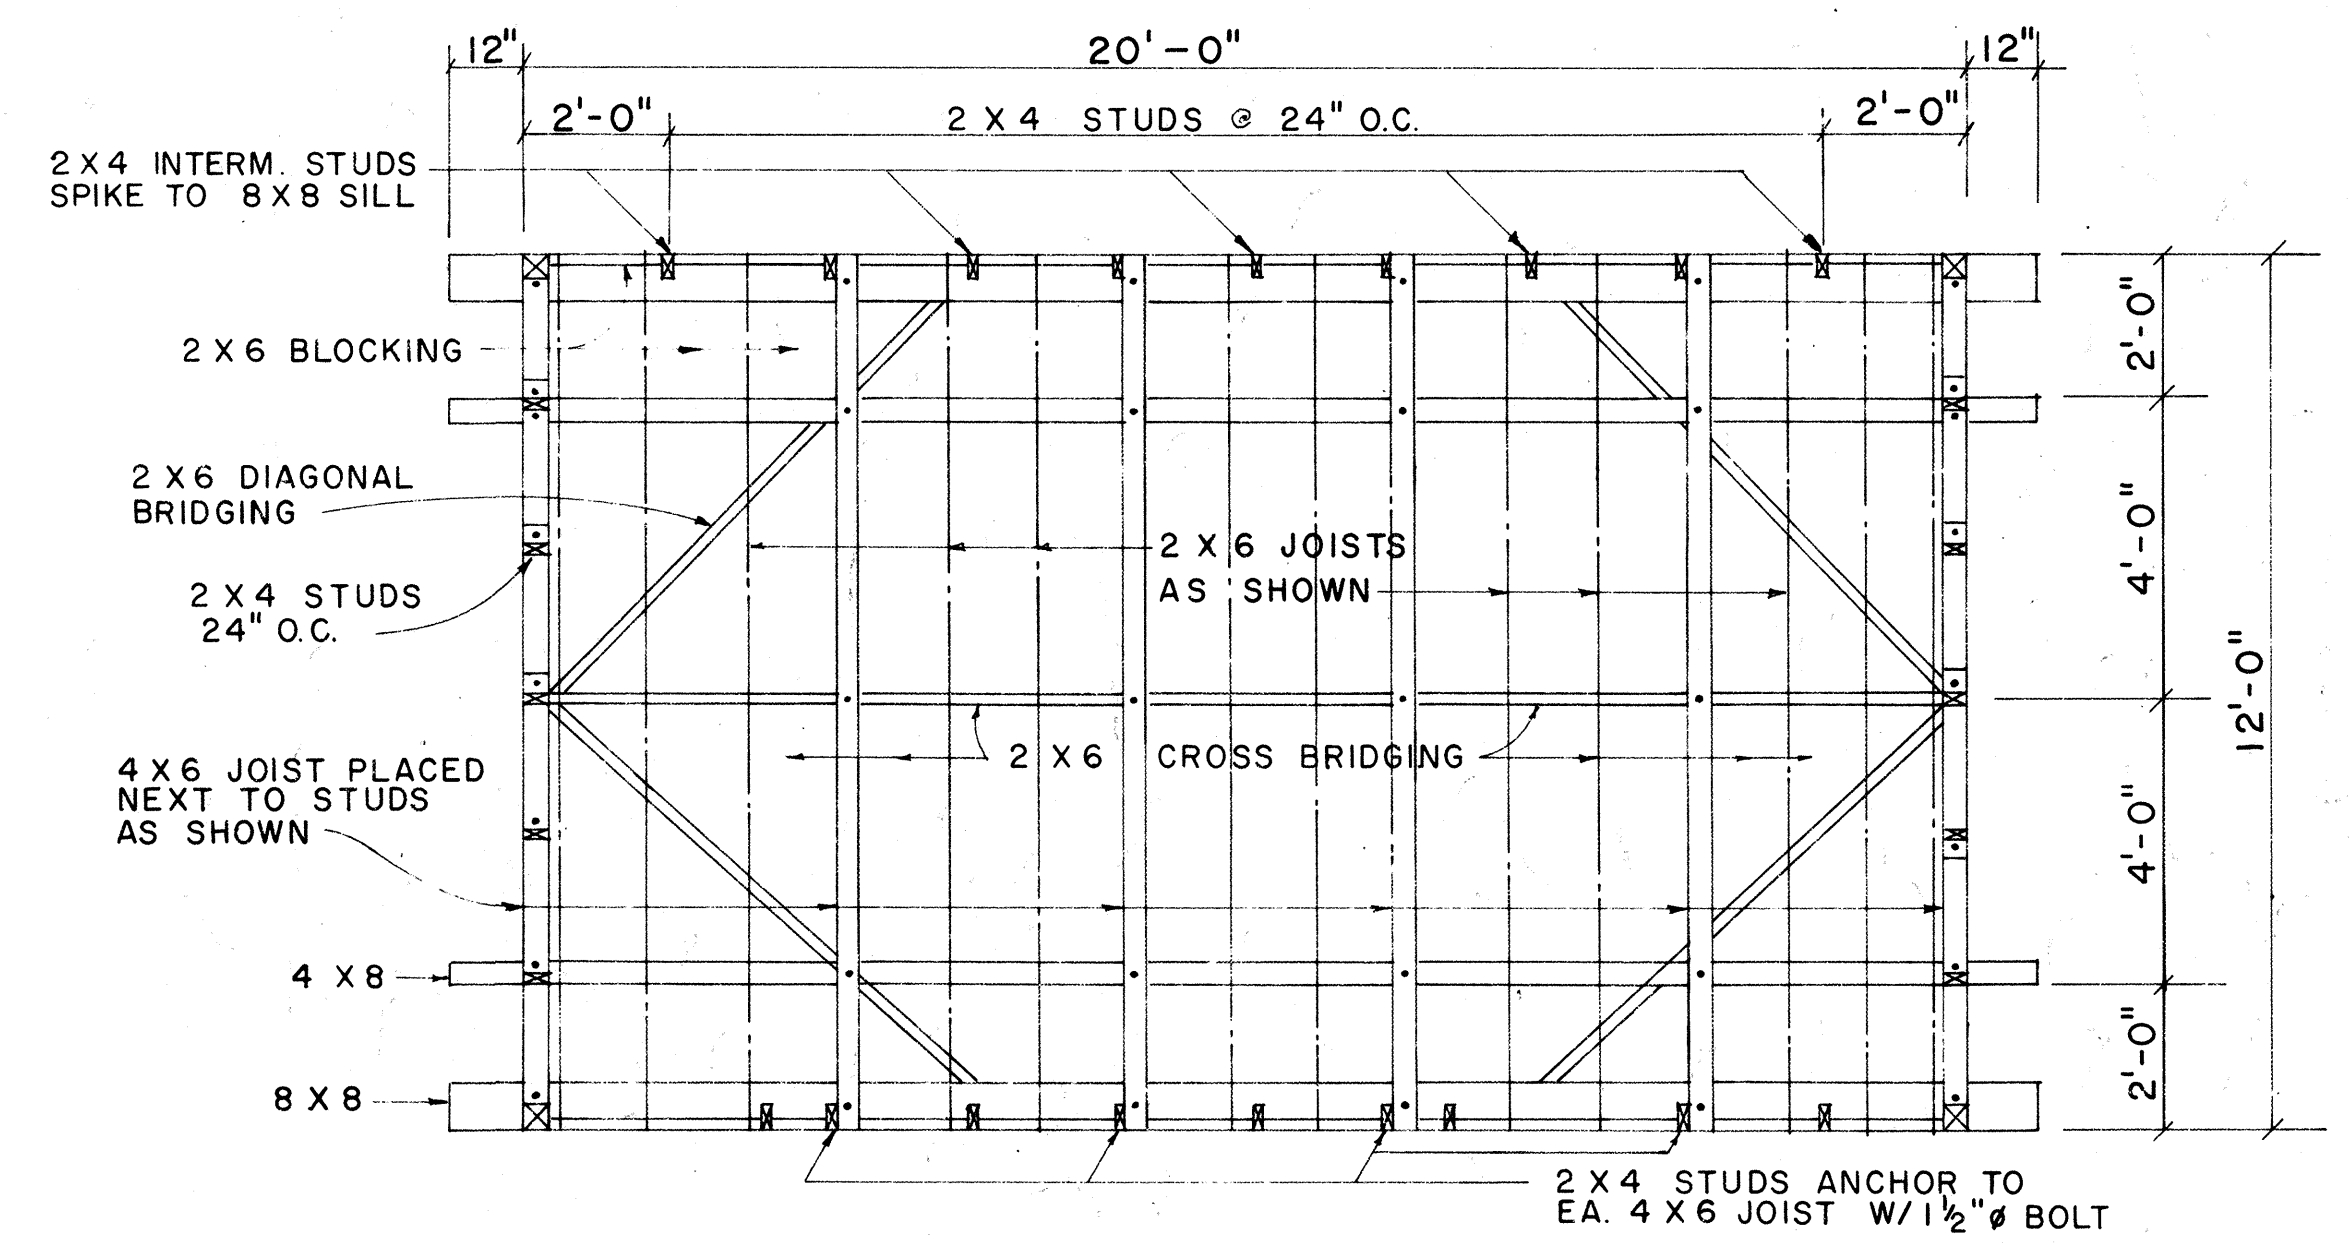

FOUNDATION FRAMING PLAN
SCALE: 3/8" = 1'-0"

NO.	REVISION	APPROVED BY	DATE









STATE OF HAWAII
DEPARTMENT OF TRANSPORTATION
HIGHWAYS DIVISION

FIELD OFFICE

Scale: As Noted
Date: May, 1983
SHEET NO 9 OF 18 SHEETS DD 636.1

SURVEY PLOTTED BY	DATE
DESIGNED BY	
TRACED BY	
DESIGNED BY	
QUANTITIES BY	
CHECKED BY	
ORIGINAL PLAN	
NOTE BOOK	

FED. ROAD DIST. NO.	STATE	FED. AID PROJ. NO.	FISCAL YEAR	SHEET NO.	TOTAL SHEETS
HAWAII	HAWAII	F-051-1(4)	1984	10	65

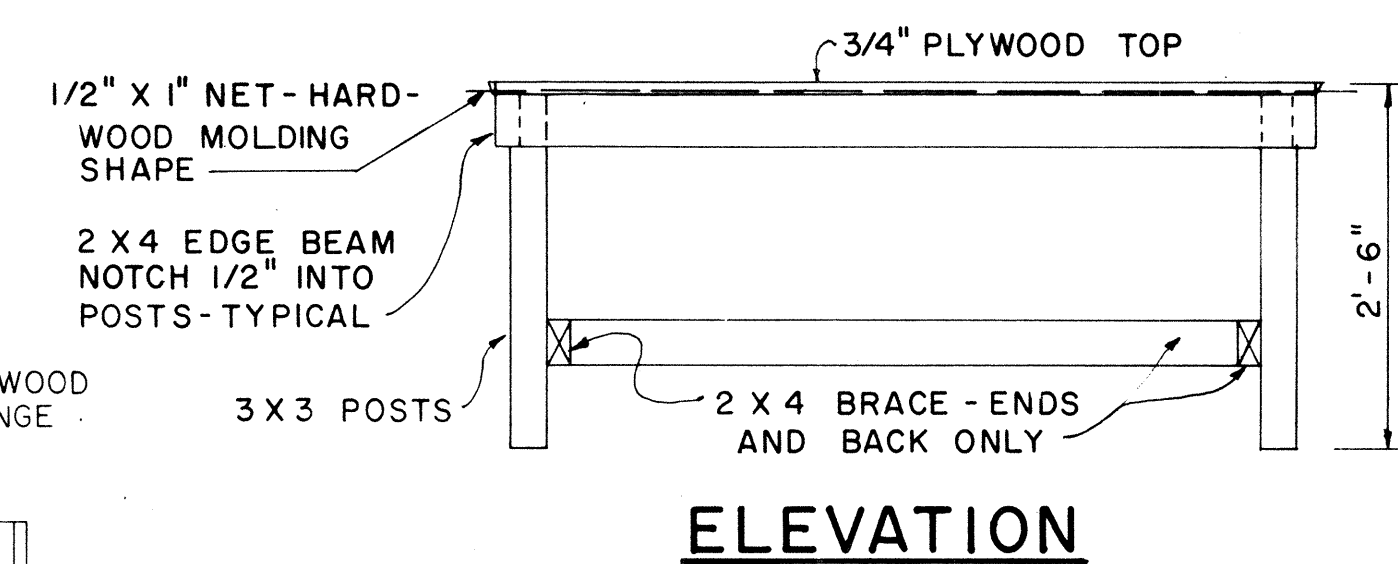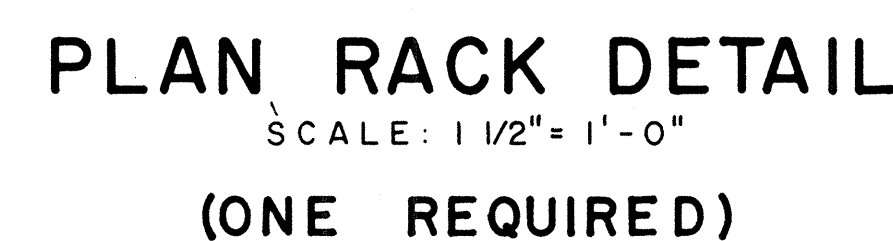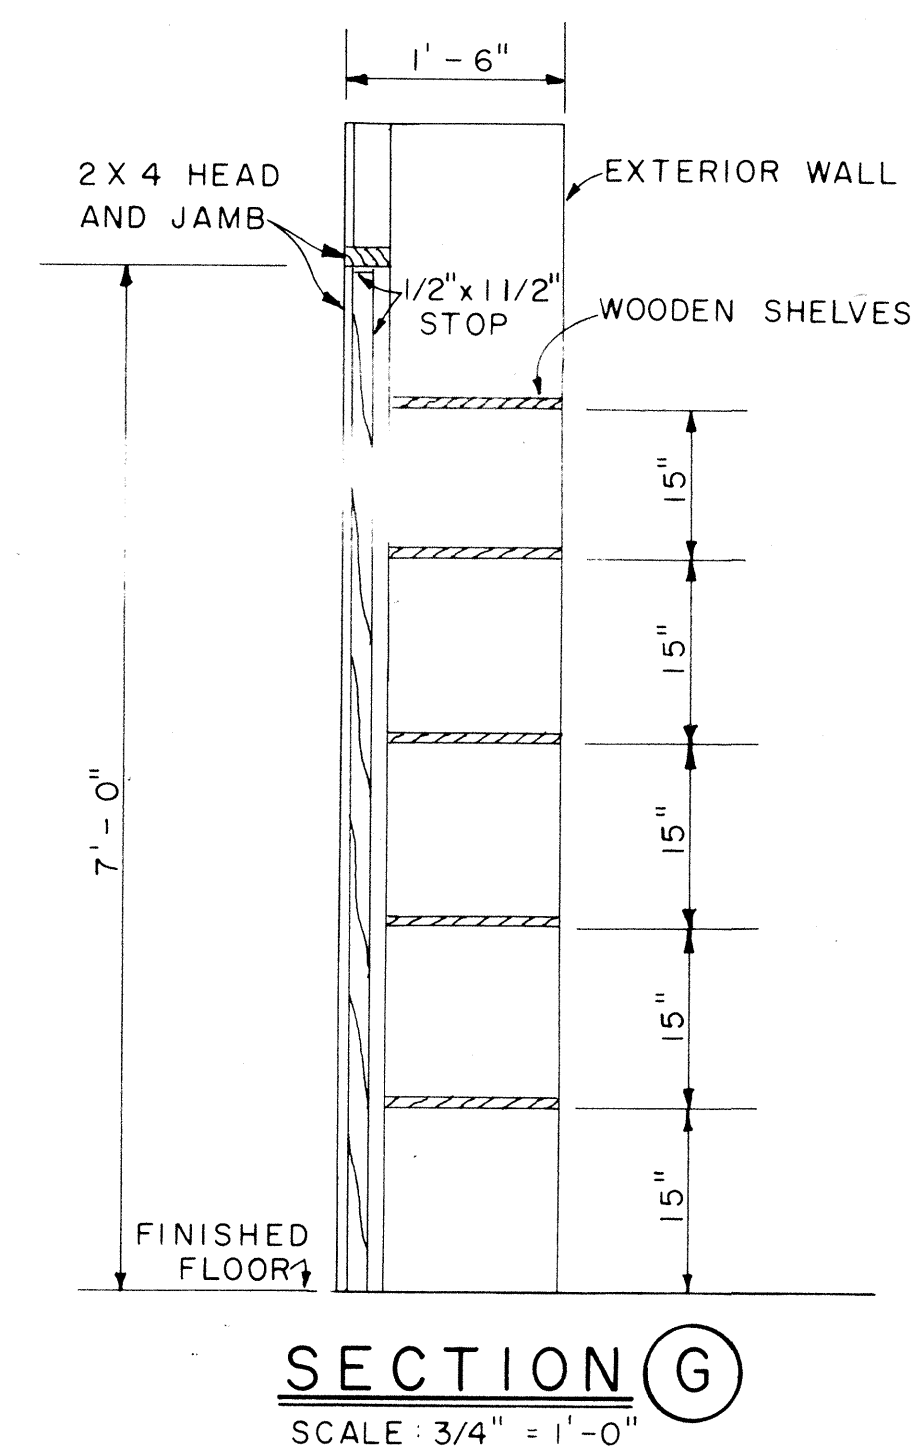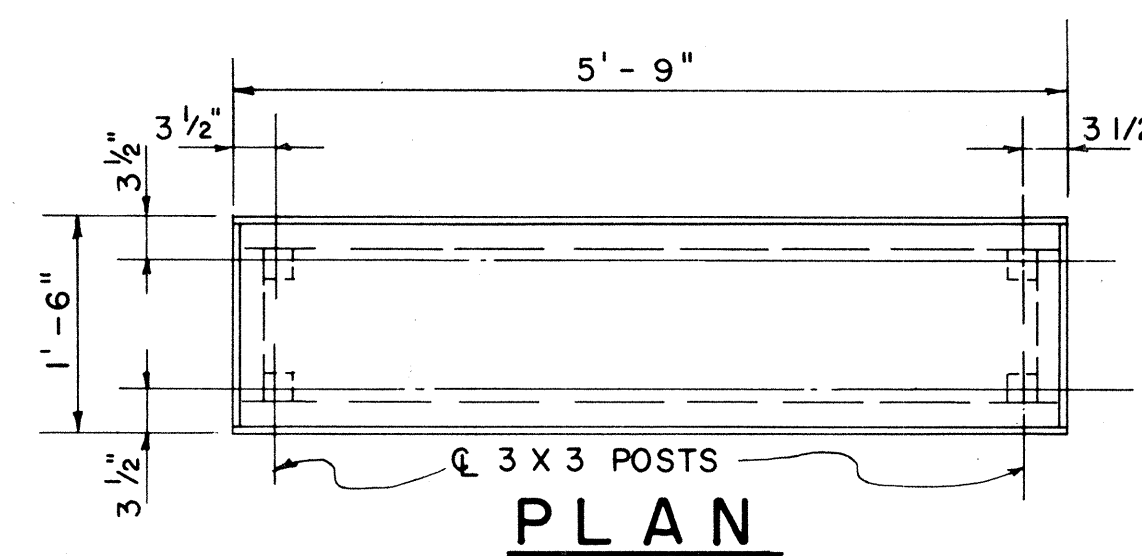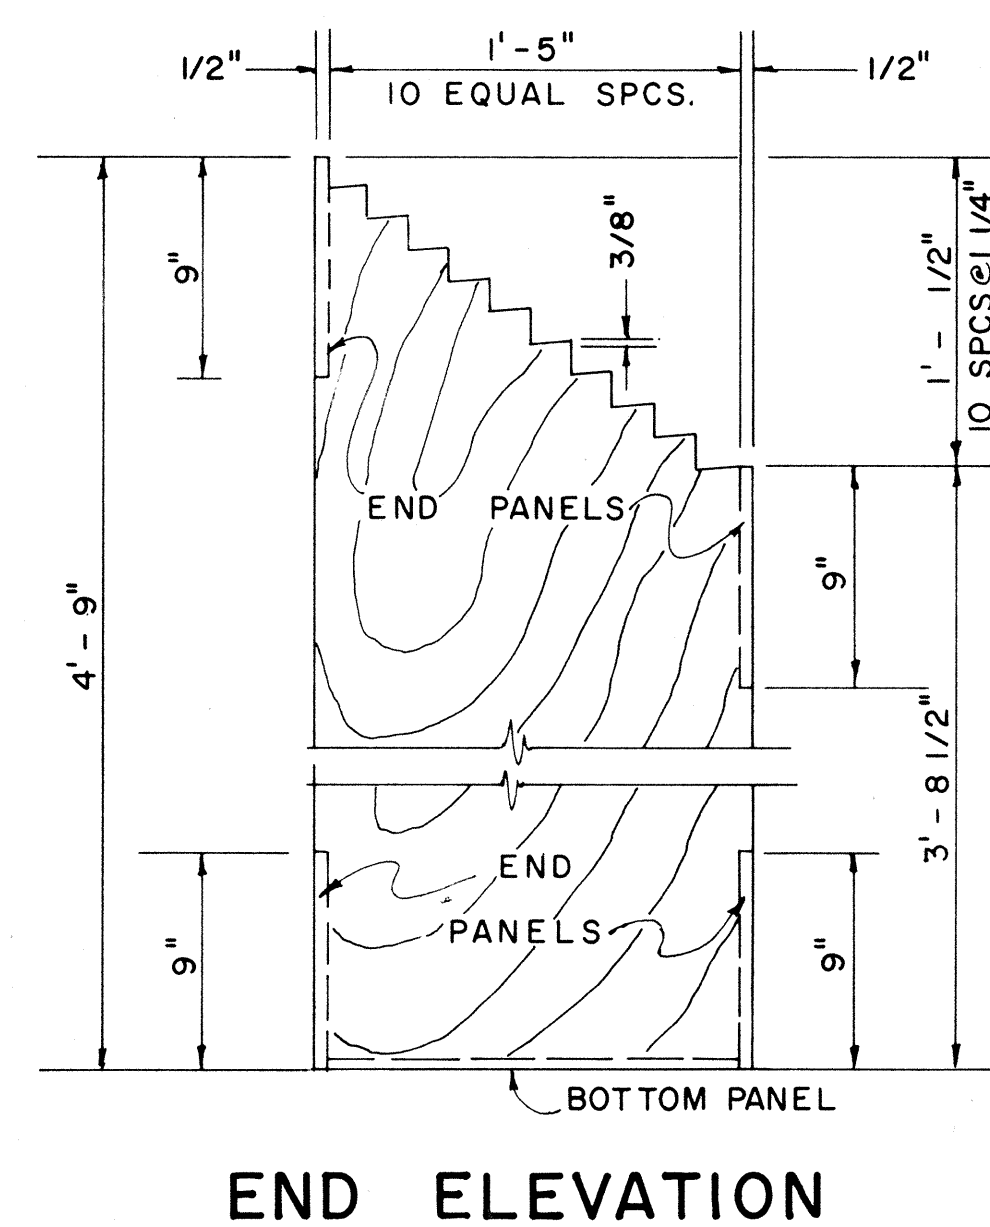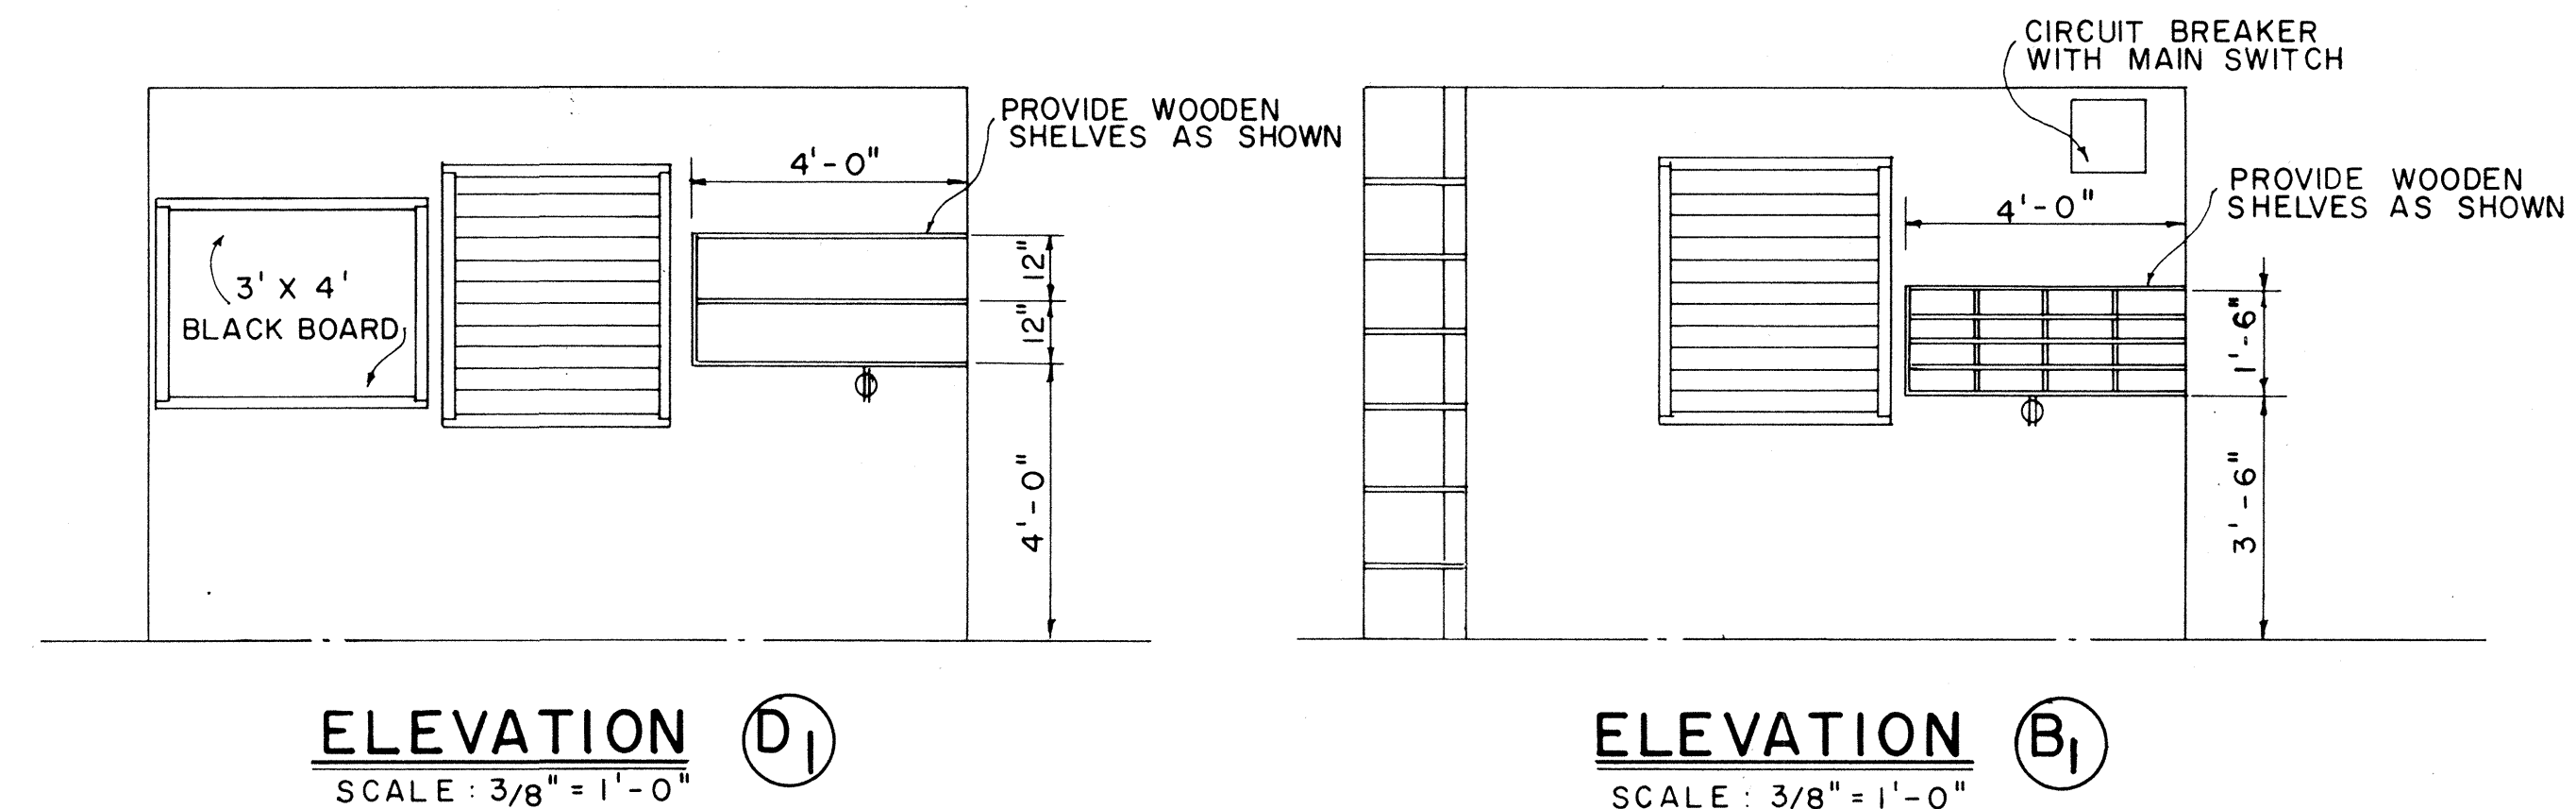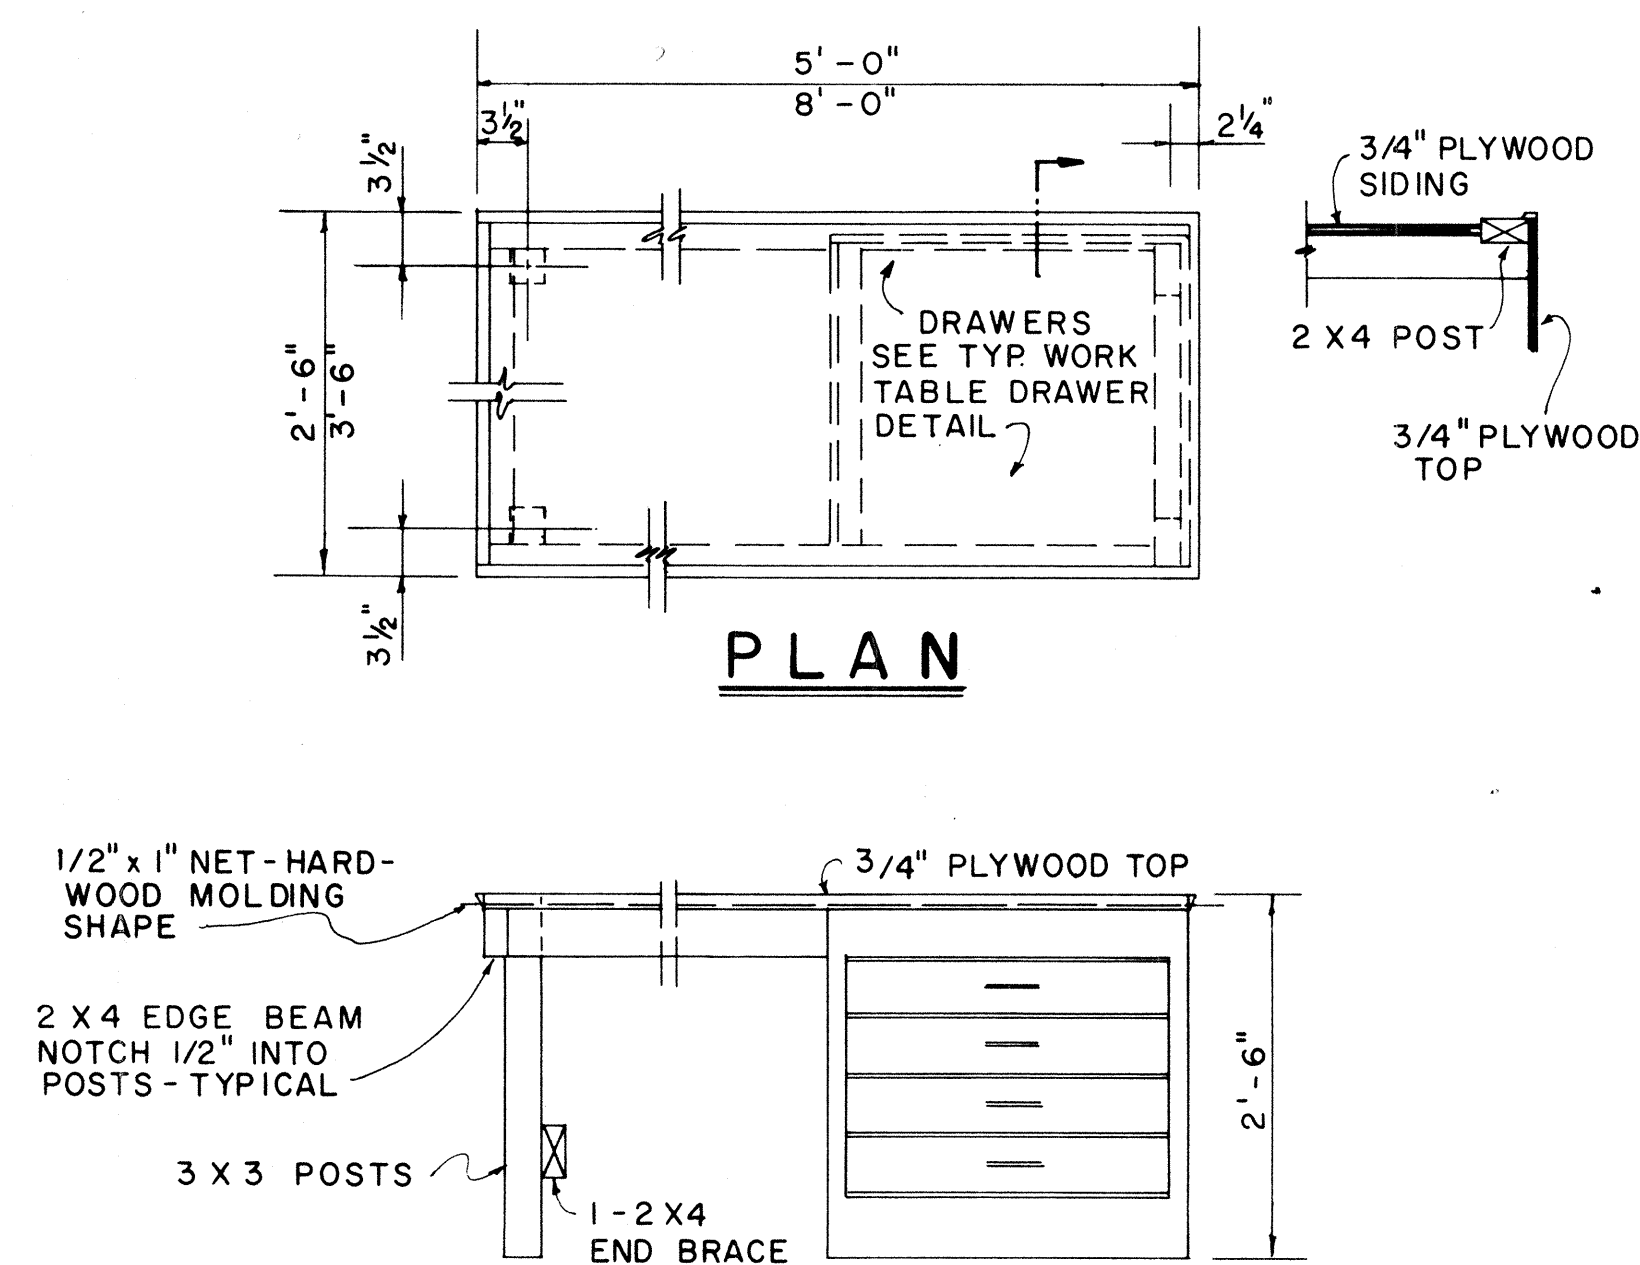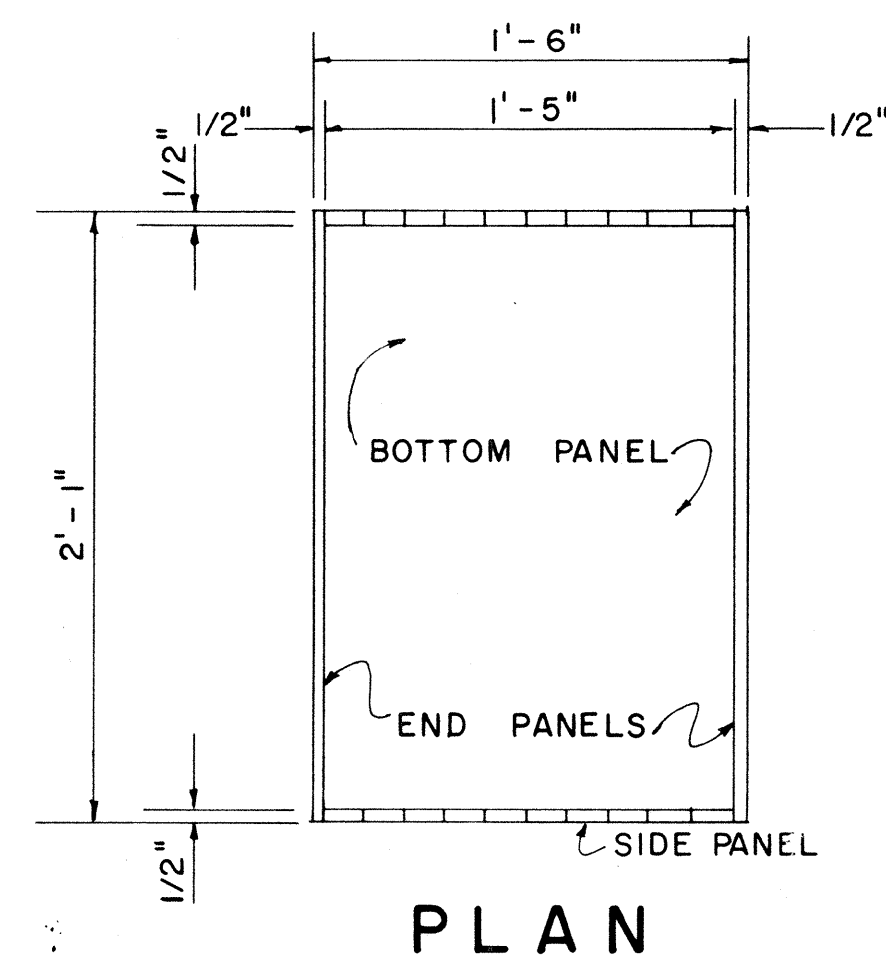

APPROVAL RECOMMENDED:
Mr. H. H. H. H. 12-4-69
HIGHWAY DESIGN ENGINEER DATE

APPROVED:
Walter D. D. D. 12-10-69
ASSISTANT CHIEF, ENGINEERING DATE

NO.	REVISION	APPROVED BY	DATE

STATE OF HAWAII
DEPARTMENT OF TRANSPORTATION
HIGHWAYS DIVISION


FIELD OFFICE

Scale : As Noted Date: May, 1983

SHEET No. 10 OF 18 SHEETS	DD 636.2
---------------------------	----------


ORIGINAL PLAN	SURVEY PLOTTED BY _____	DATE _____
NOTE BOOK	DRAWN BY _____	44
	TRACED BY _____	44
	DESIGNED BY _____	44
	QUANTITIES BY _____	44
No. _____	CHECKED BY _____	44

FED. ROAD DIST. NO.	STATE	FED. AID PROJ. NO.	FISCAL YEAR	SHEET NO.	TOTAL SHEETS
HAWAII	HAW.	F-051-1(4)	1984	11	65

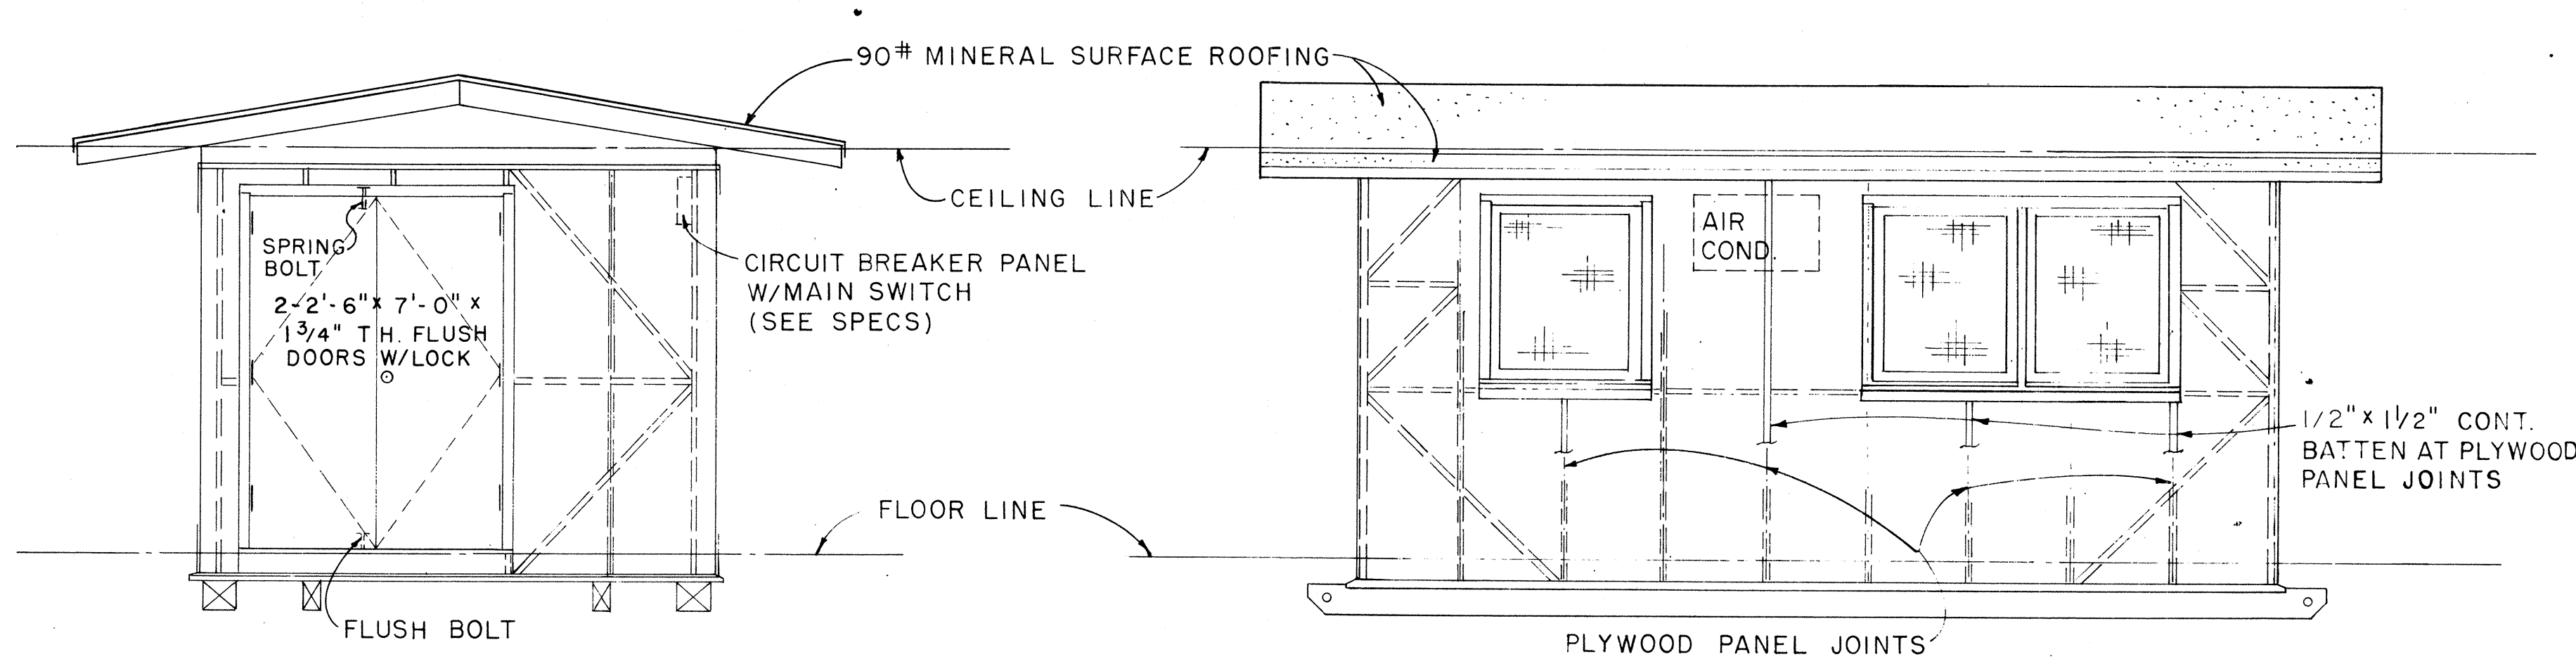


ELEVATION (B)
SCALE: 3/8" = 1'-0"

ELEVATION (A)
SCALE: 3/8" = 1'-0"

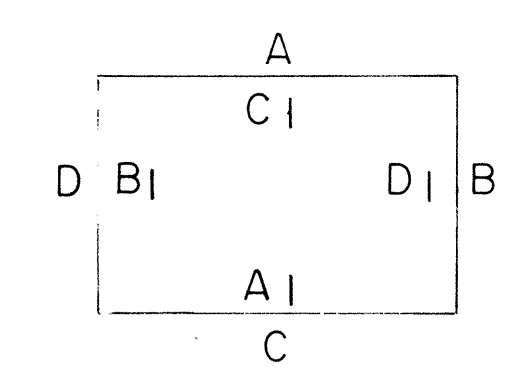


EXTERIOR & INTERIOR KEY

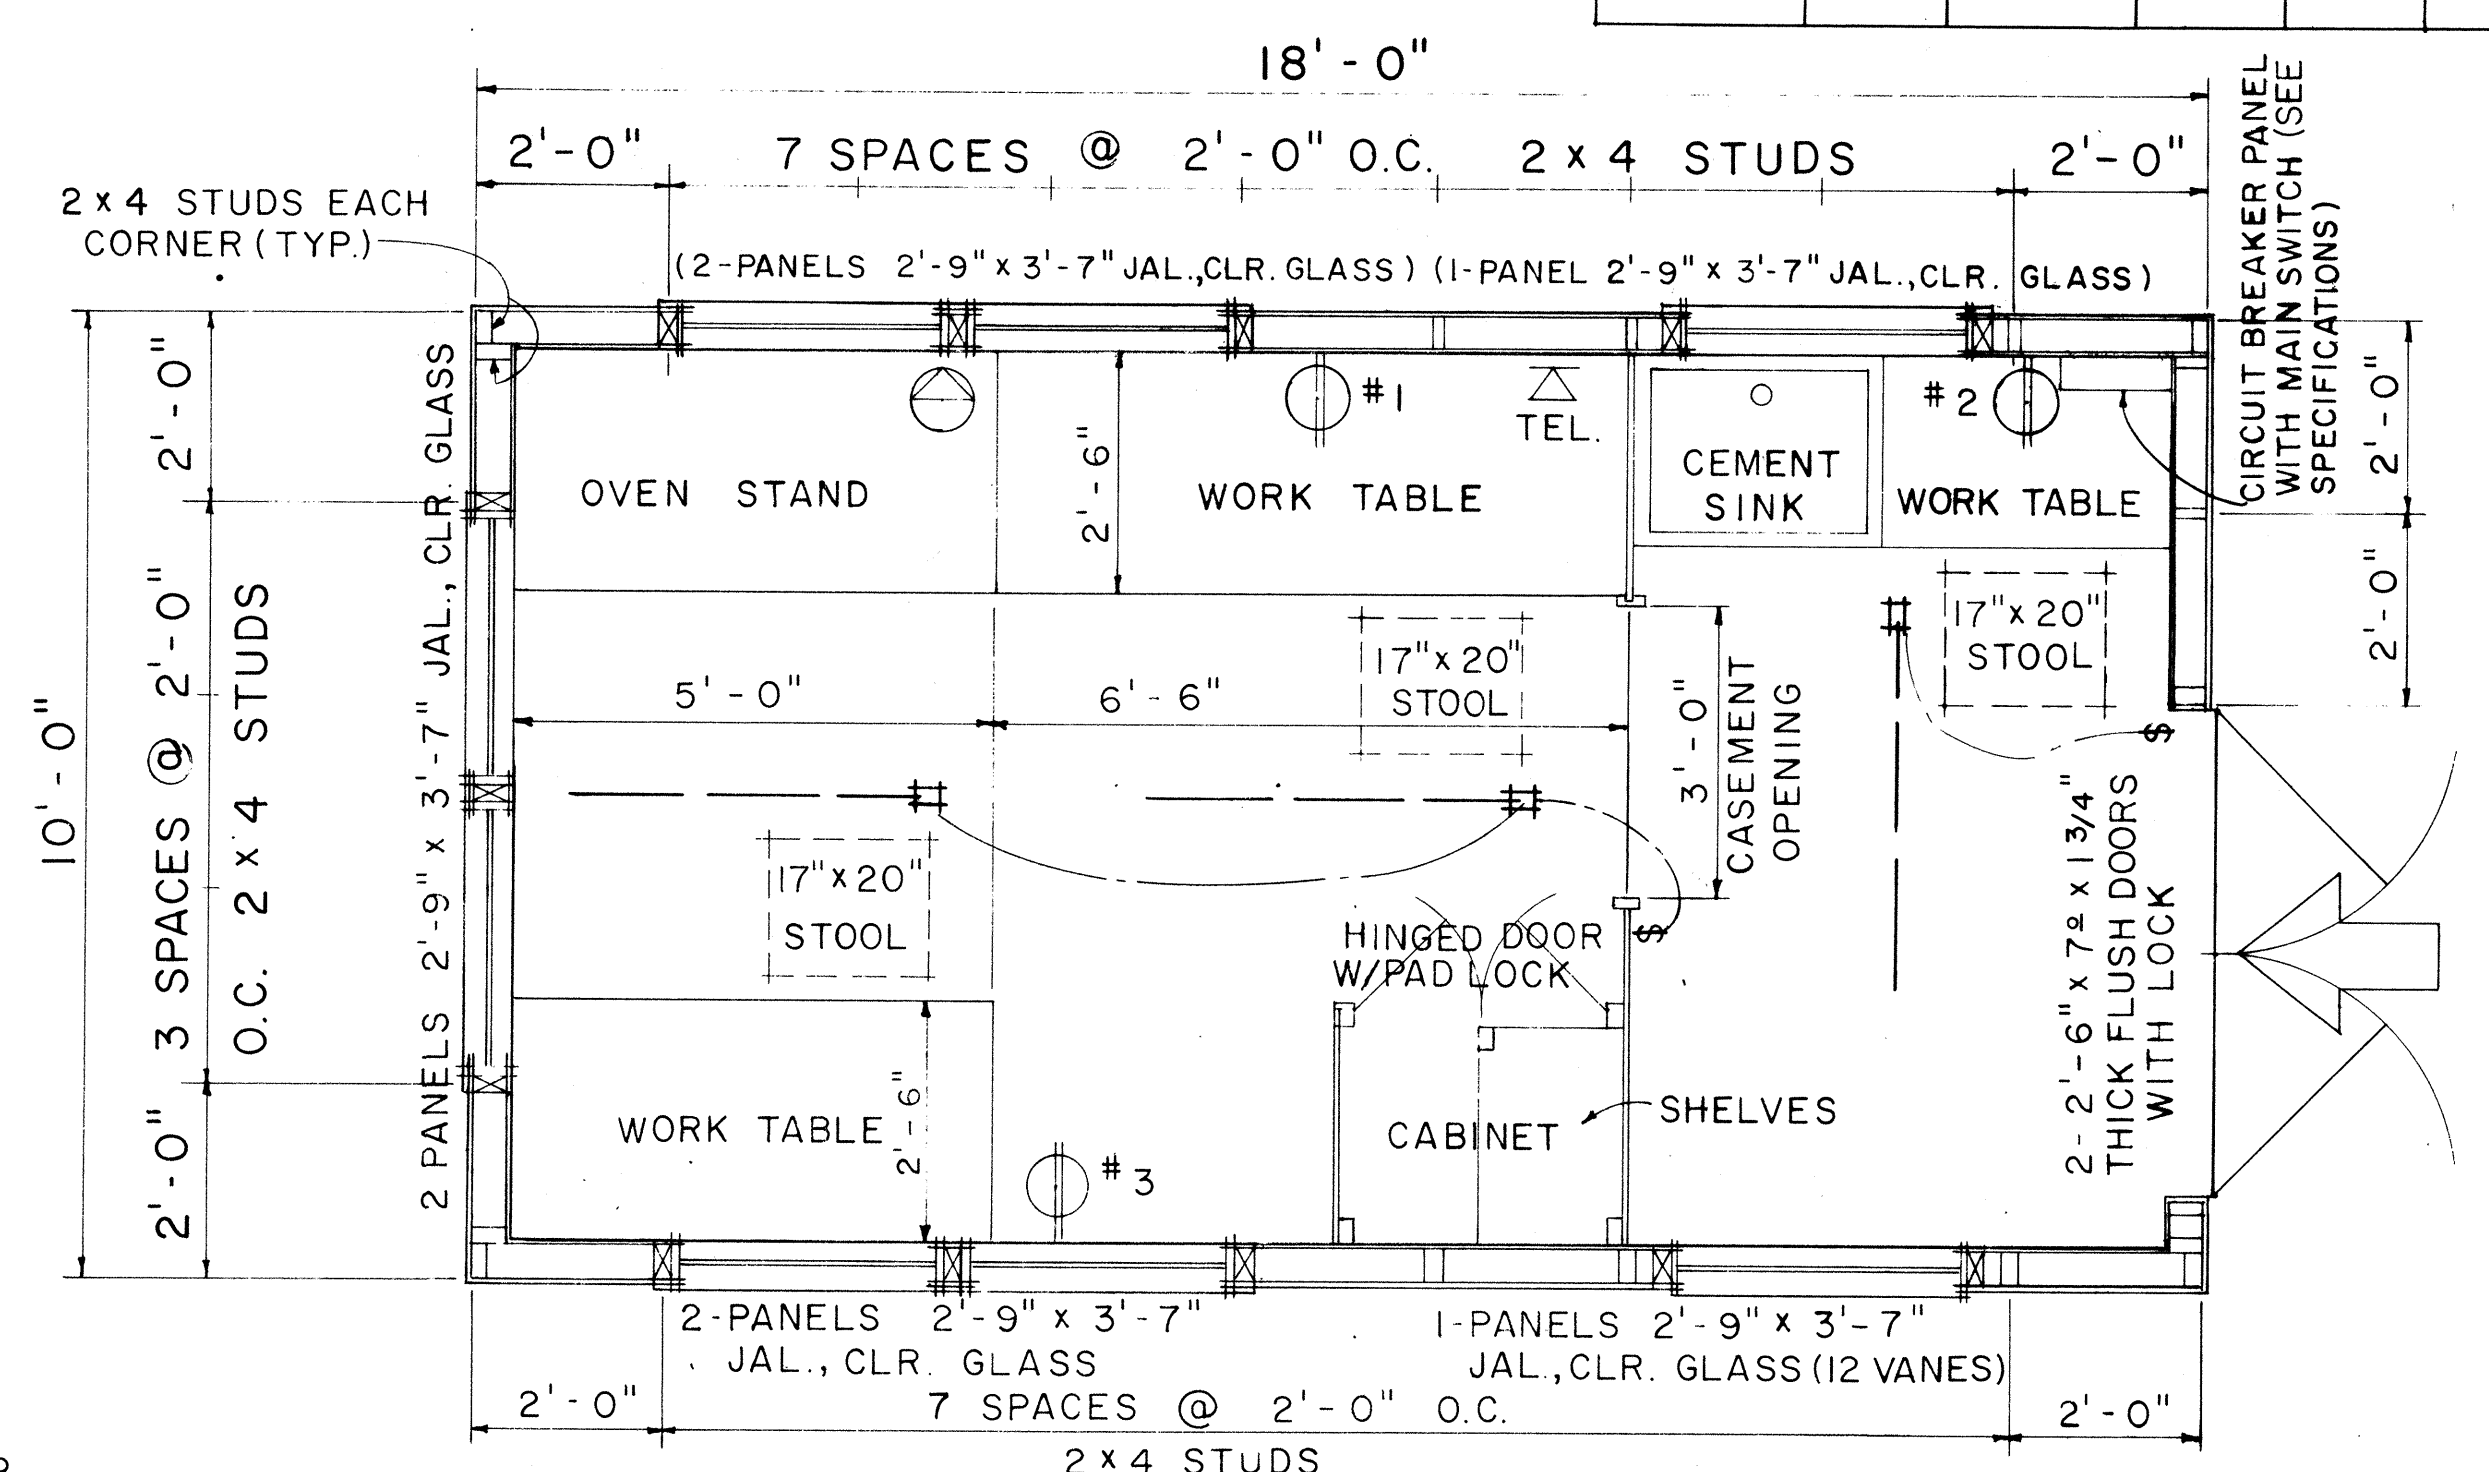

FLOOR PLAN
SCALE: 1/2" = 1'-0"

- NOTE:**
1. FLUORESCENT FIXTURE SHALL BE 48", 2 LAMP, 40 WATT, RAPID START.
 2. TELEPHONE AND WALL OUTLET 4'-0" ABOVE FLOOR.

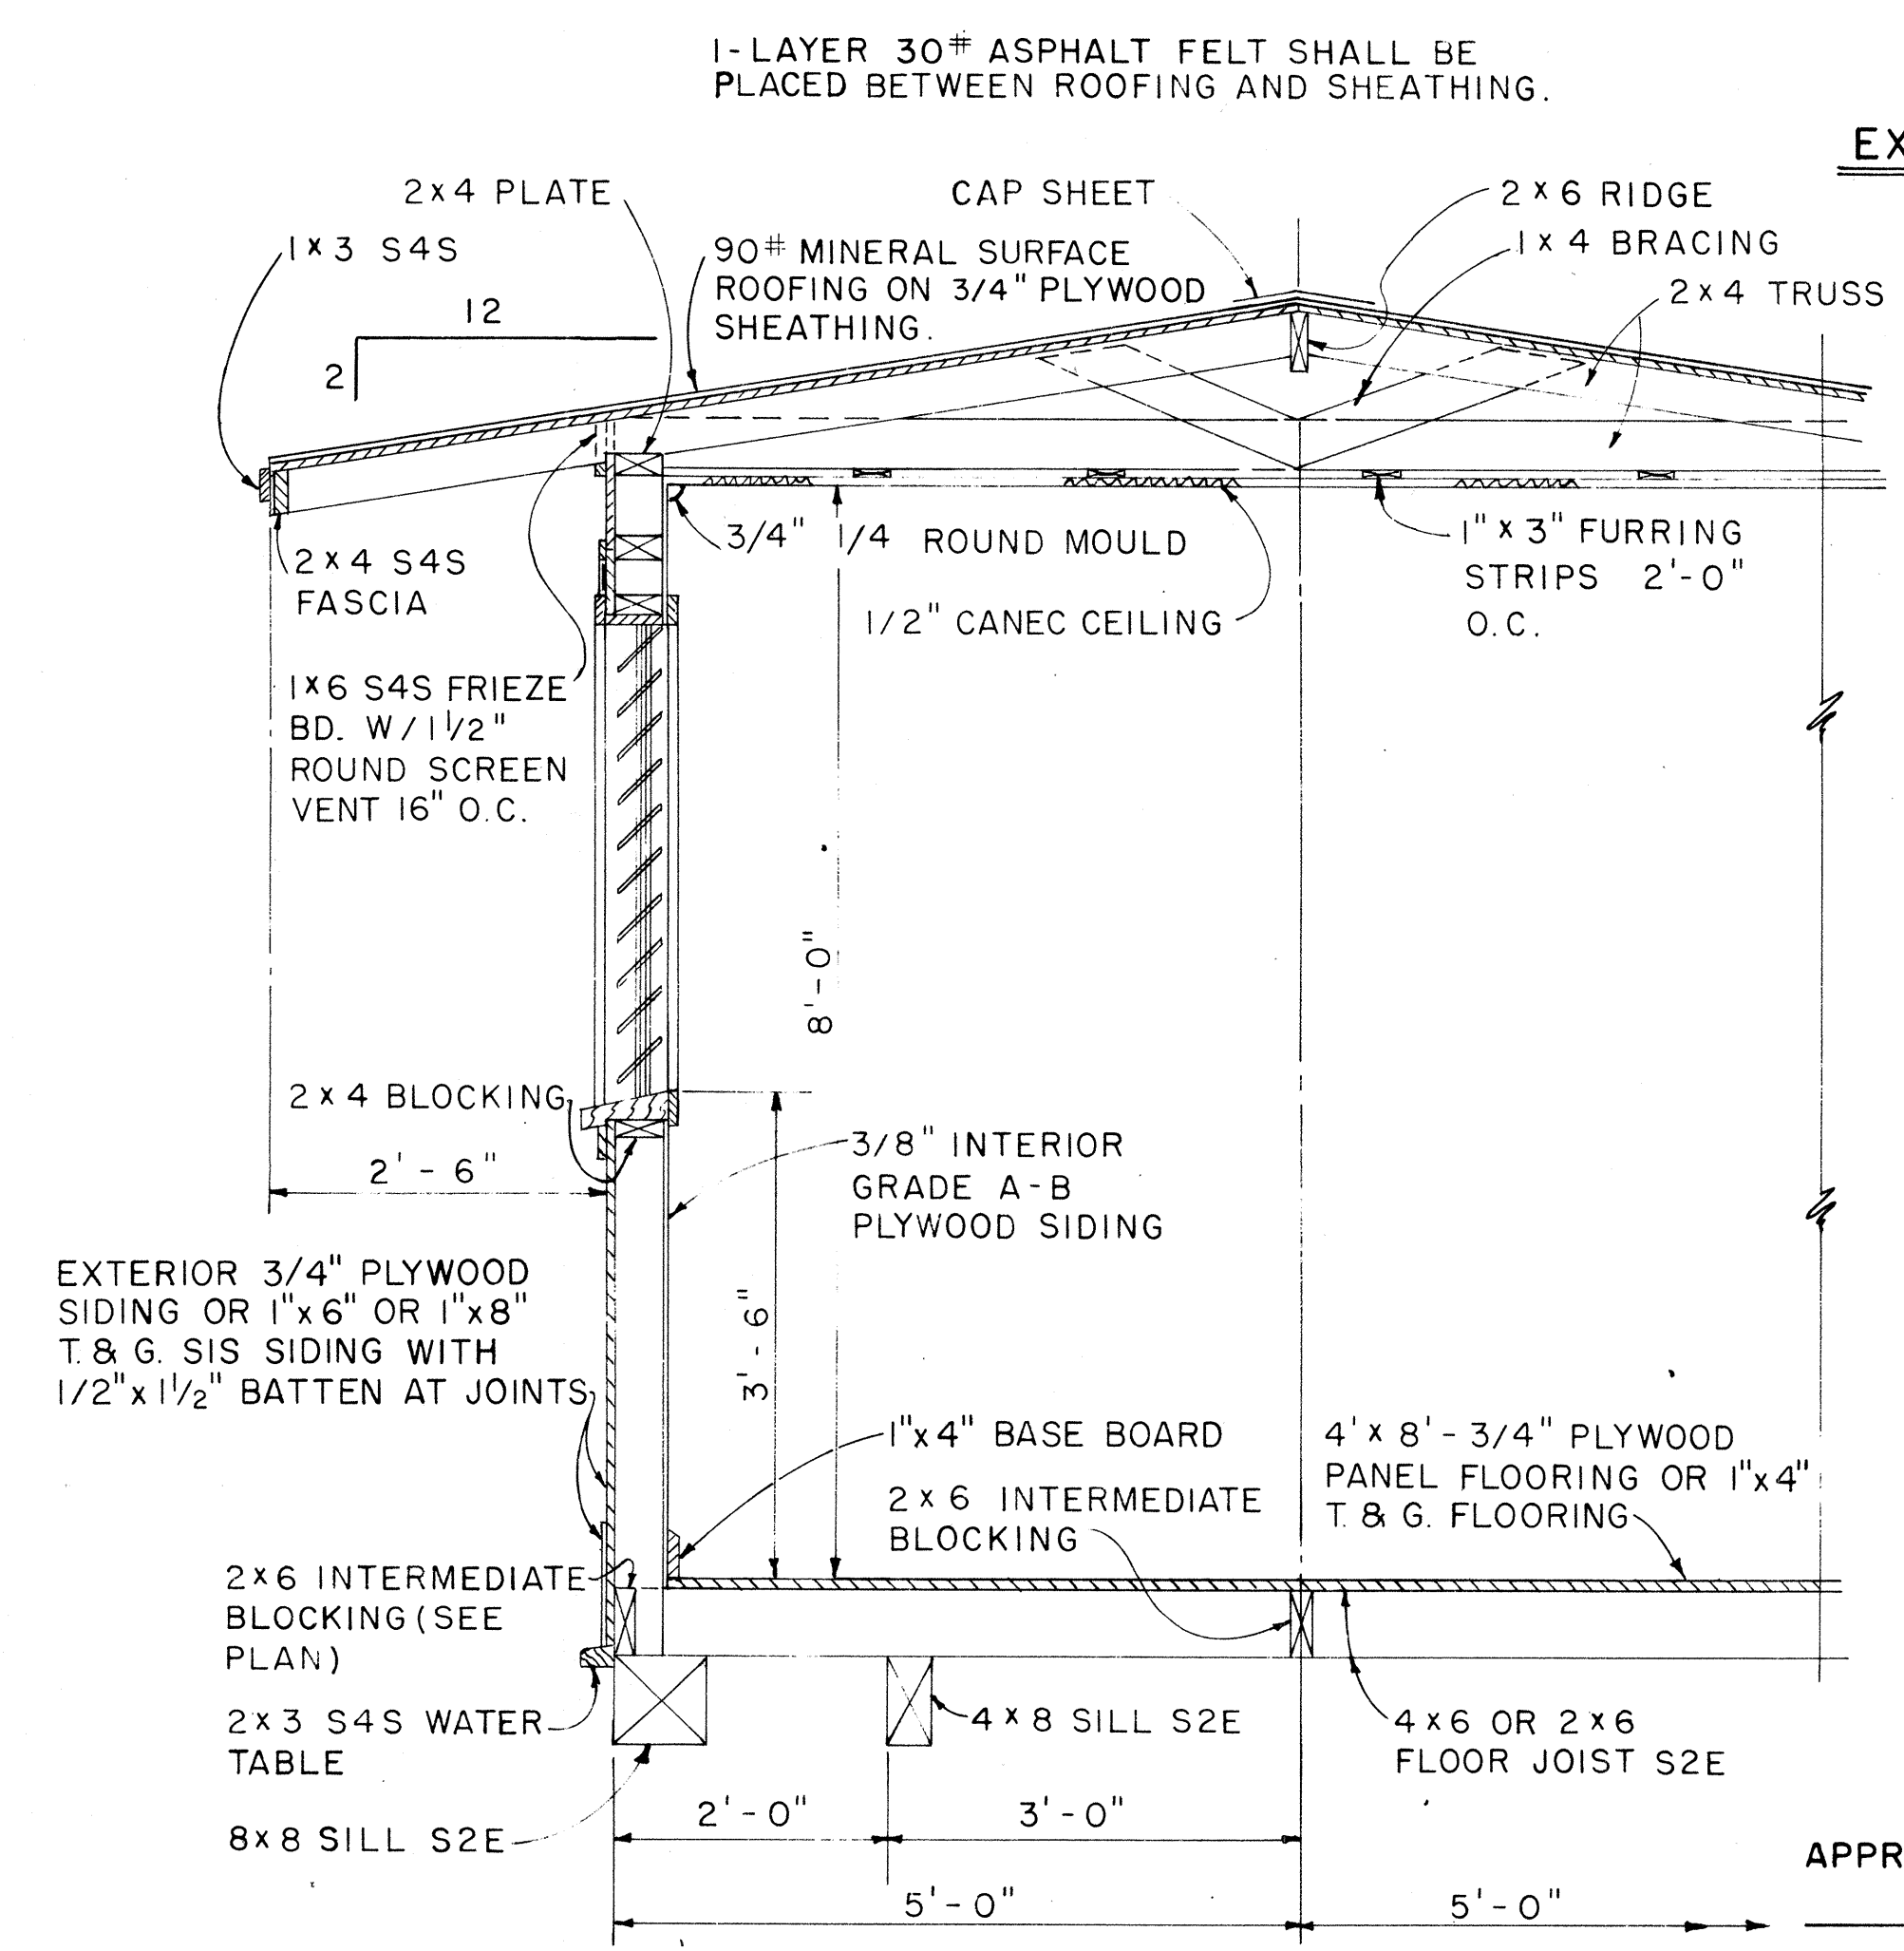


TYPICAL SECTION
SCALE: 3/4" = 1'-0"

NOTE:
ALL 3/4" PLYWOOD SHALL BE EXTERIOR GRADE A-C OR BETTER.

APPROVAL RECOMMENDED:
[Signature]
HIGHWAY DESIGN ENGINEER
DATE: 12-4-69

APPROVED:
[Signature]
ASSISTANT CHIEF, ENGINEERING
DATE: 12-10-69

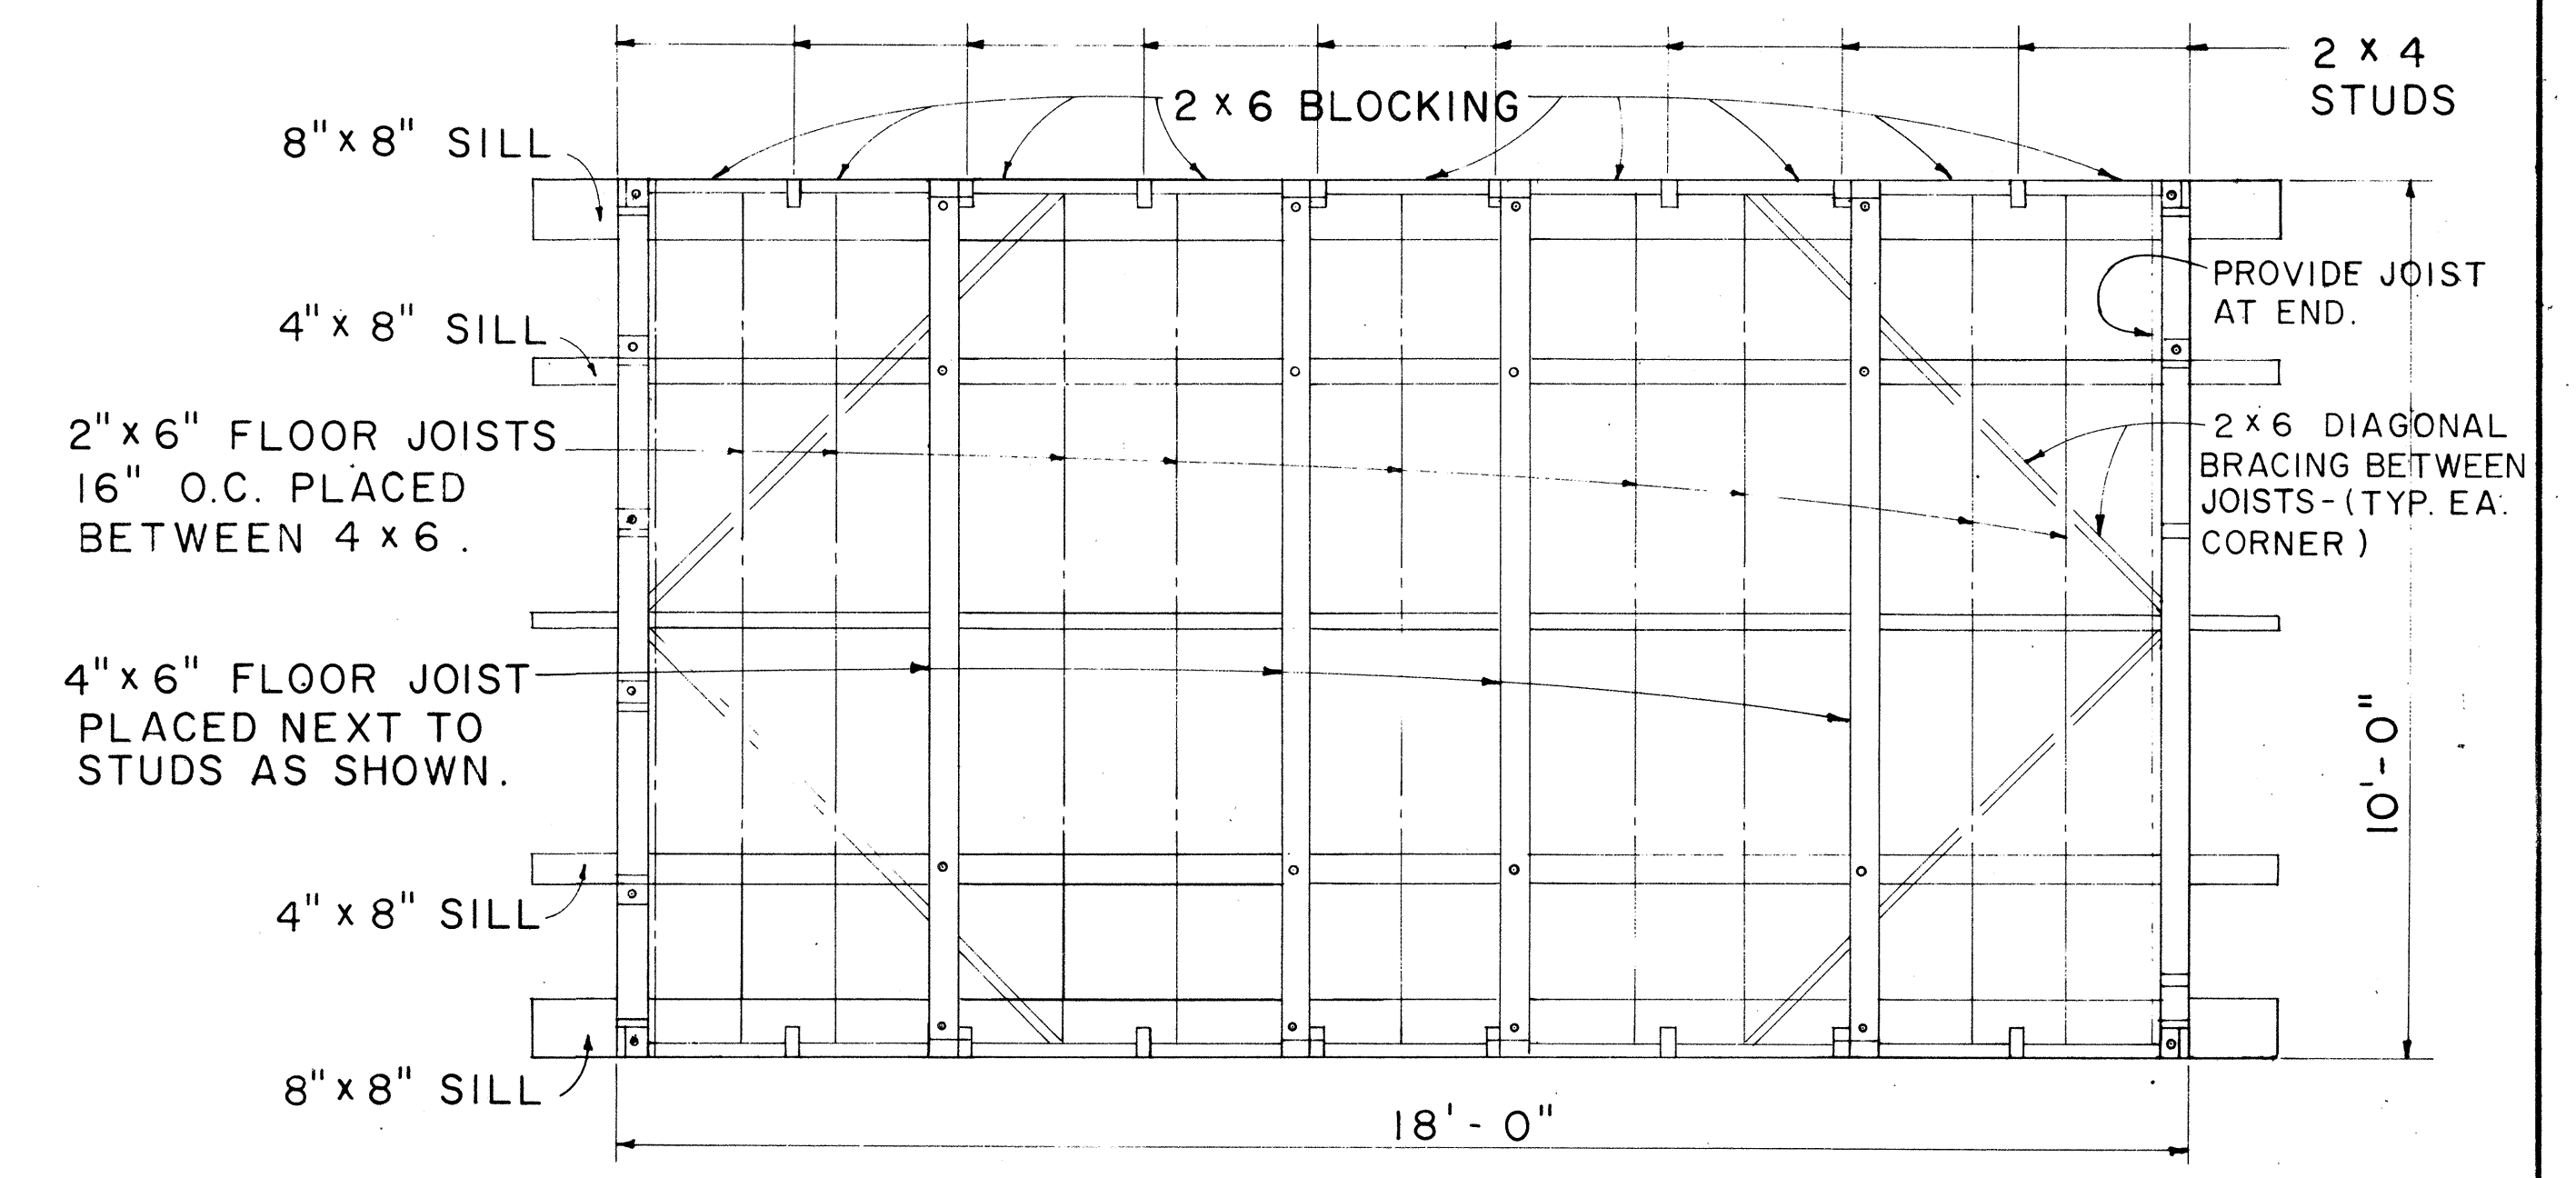

FLOOR FRAMING PLAN
SCALE: 1/2" = 1'-0"

NO.	REVISION	APPROVED BY	DATE

STATE OF HAWAII
DEPARTMENT OF TRANSPORTATION
HIGHWAYS DIVISION


PROJECT SITE LABORATORY

Scale: As Noted Date: May, 1983


SHEET No. 11 OF 18 SHEETS DD 636.3

DATE	
DESIGNED BY	
DRAWN BY	
CHECKED BY	
NOTED BY	
ORIGINAL PLAN	
NOTE BOOK	
NO.	


FED. ROAD DIST. NO.	STATE	FED. AID PROJ. NO.	FISCAL YEAR	SHEET NO.	TOTAL SHEETS
HAWAII	HAW.	F-051-1(4)	1984	12	65

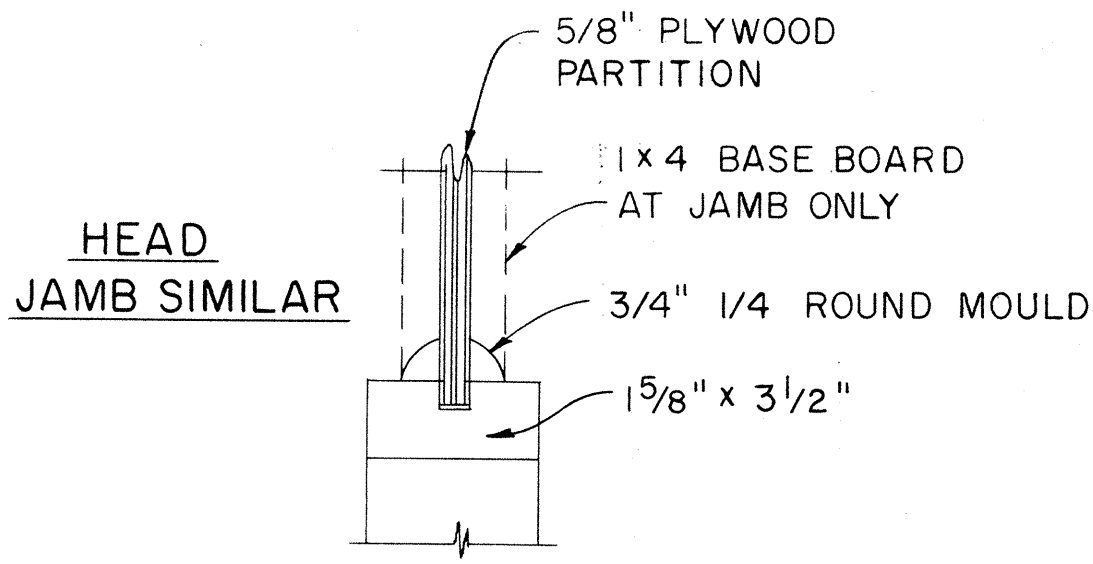


CASEMENT DETAIL
SCALE: 3" = 1'-0"

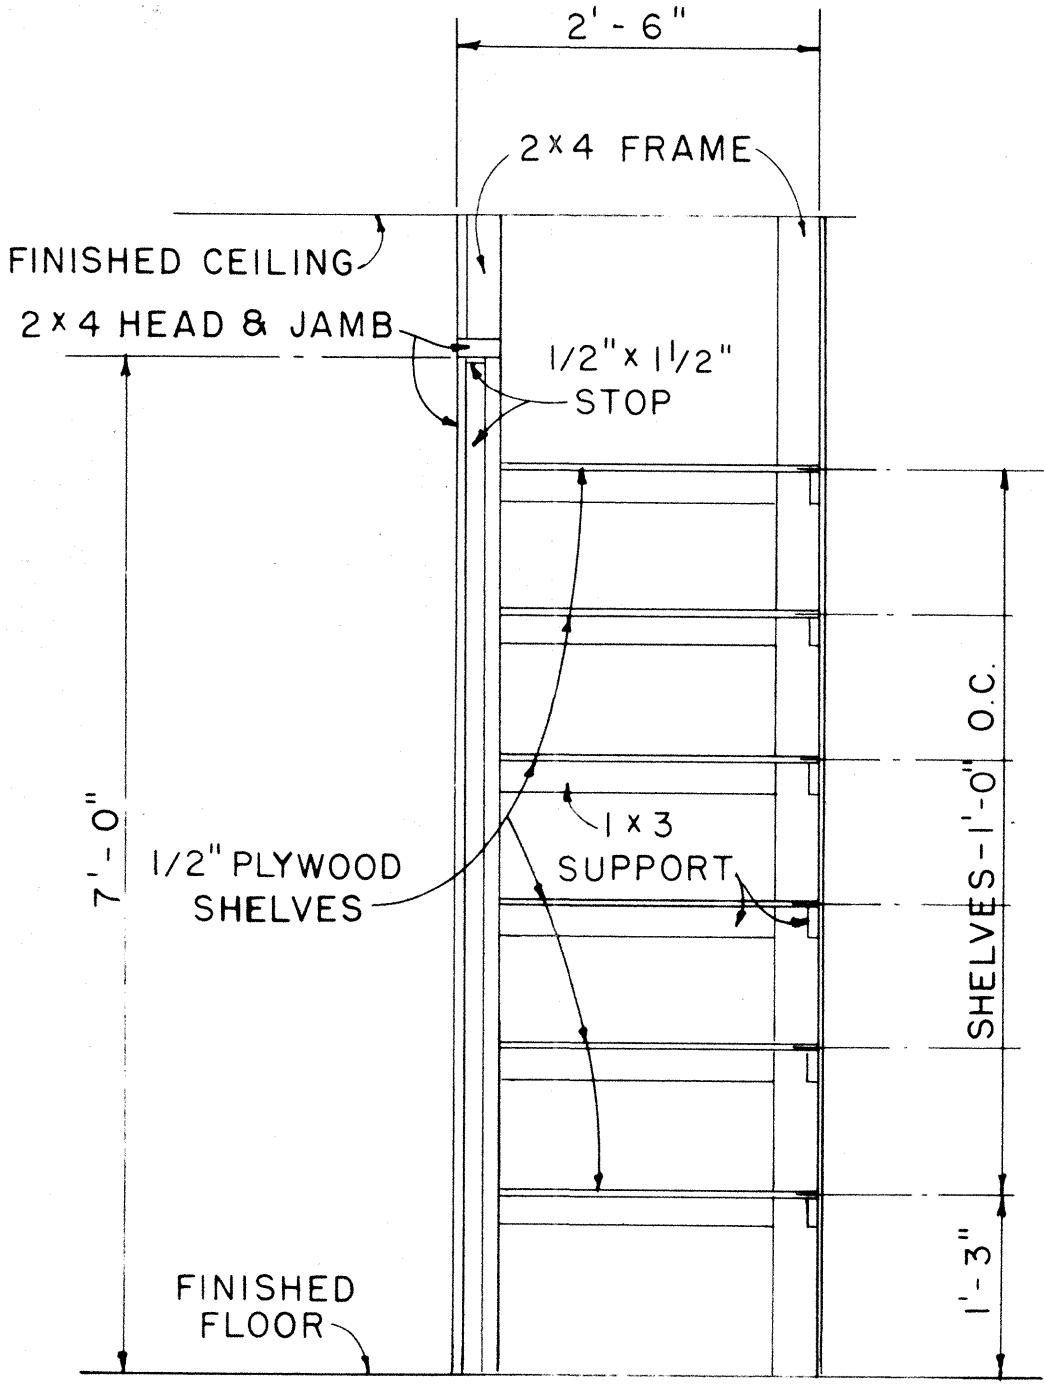


CABINET DETAIL
SCALE: 3/4" = 1'-0"

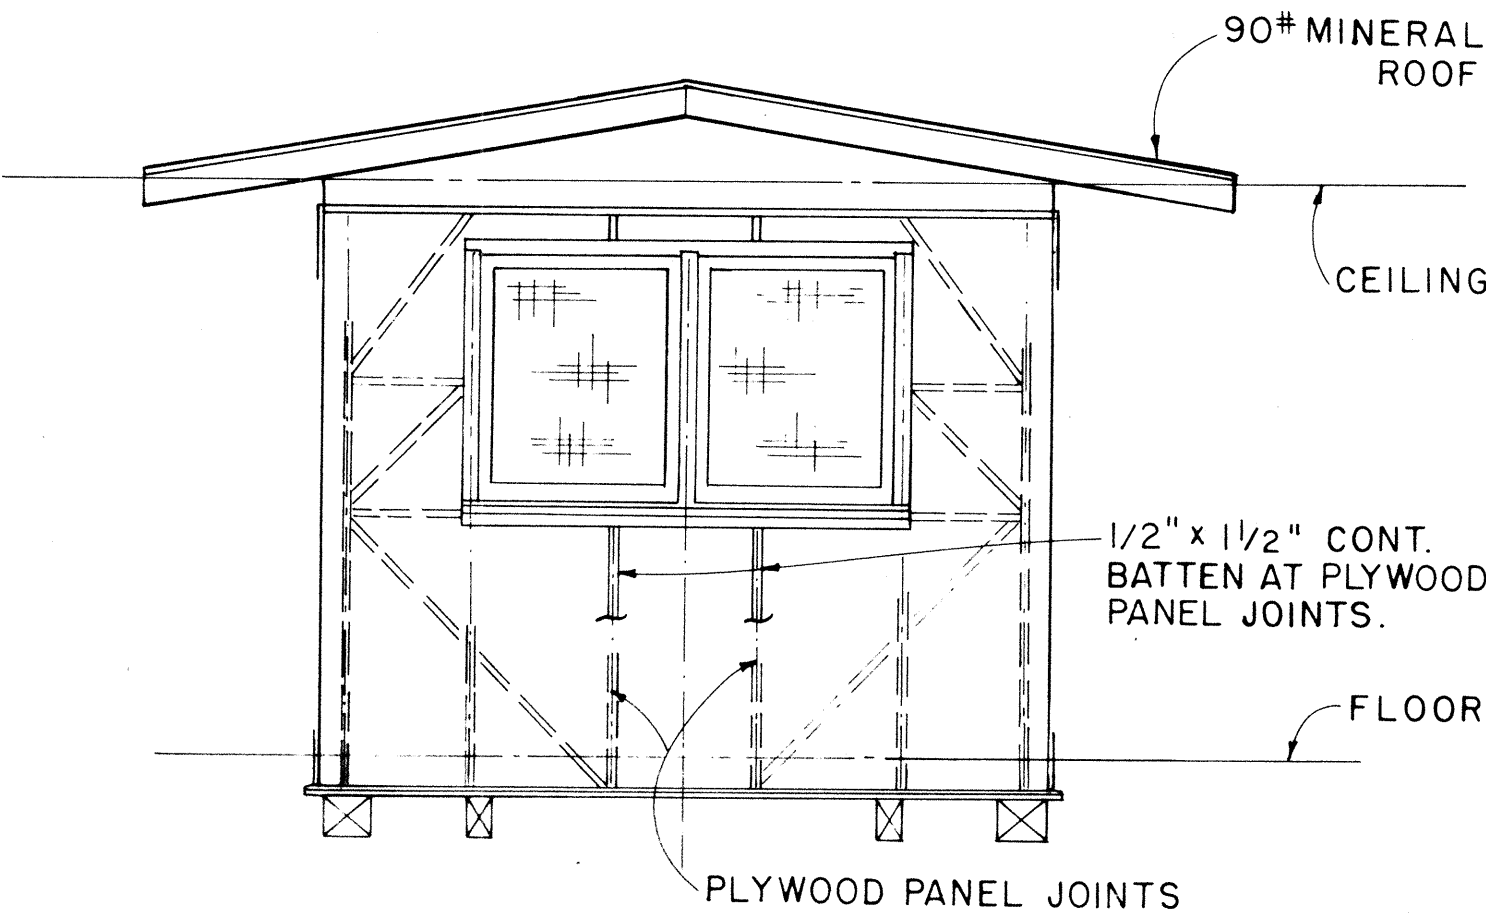


ELEVATION D
SCALE: 3/8" = 1'-0"

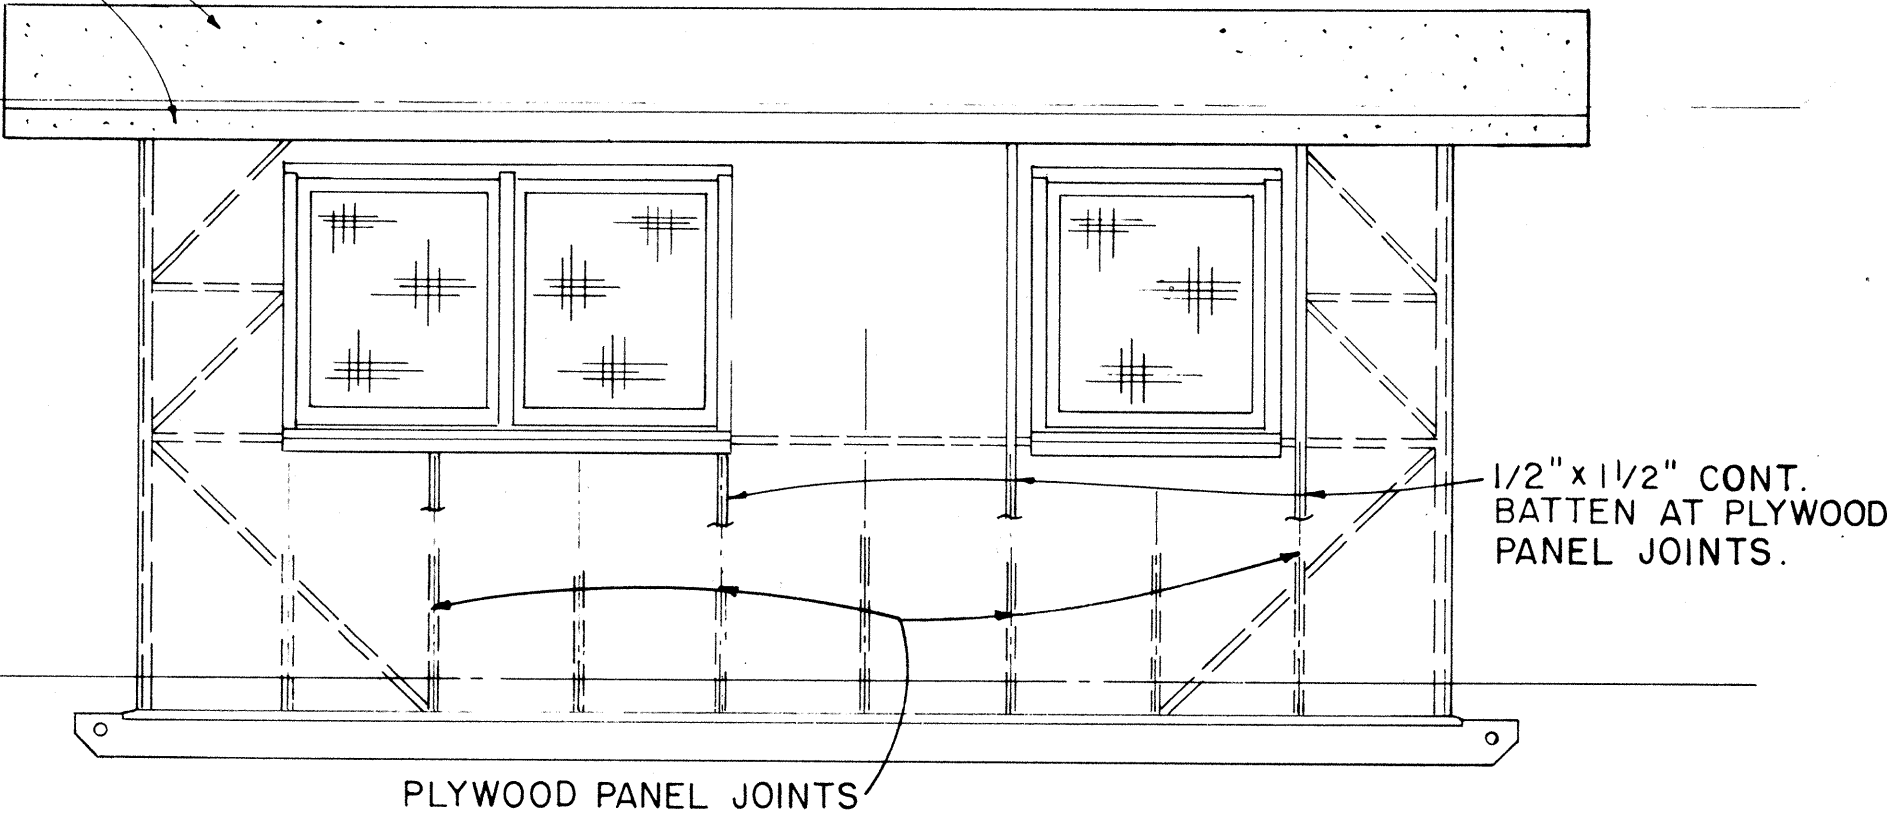

ELEVATION C
SCALE: 3/8" = 1'-0"

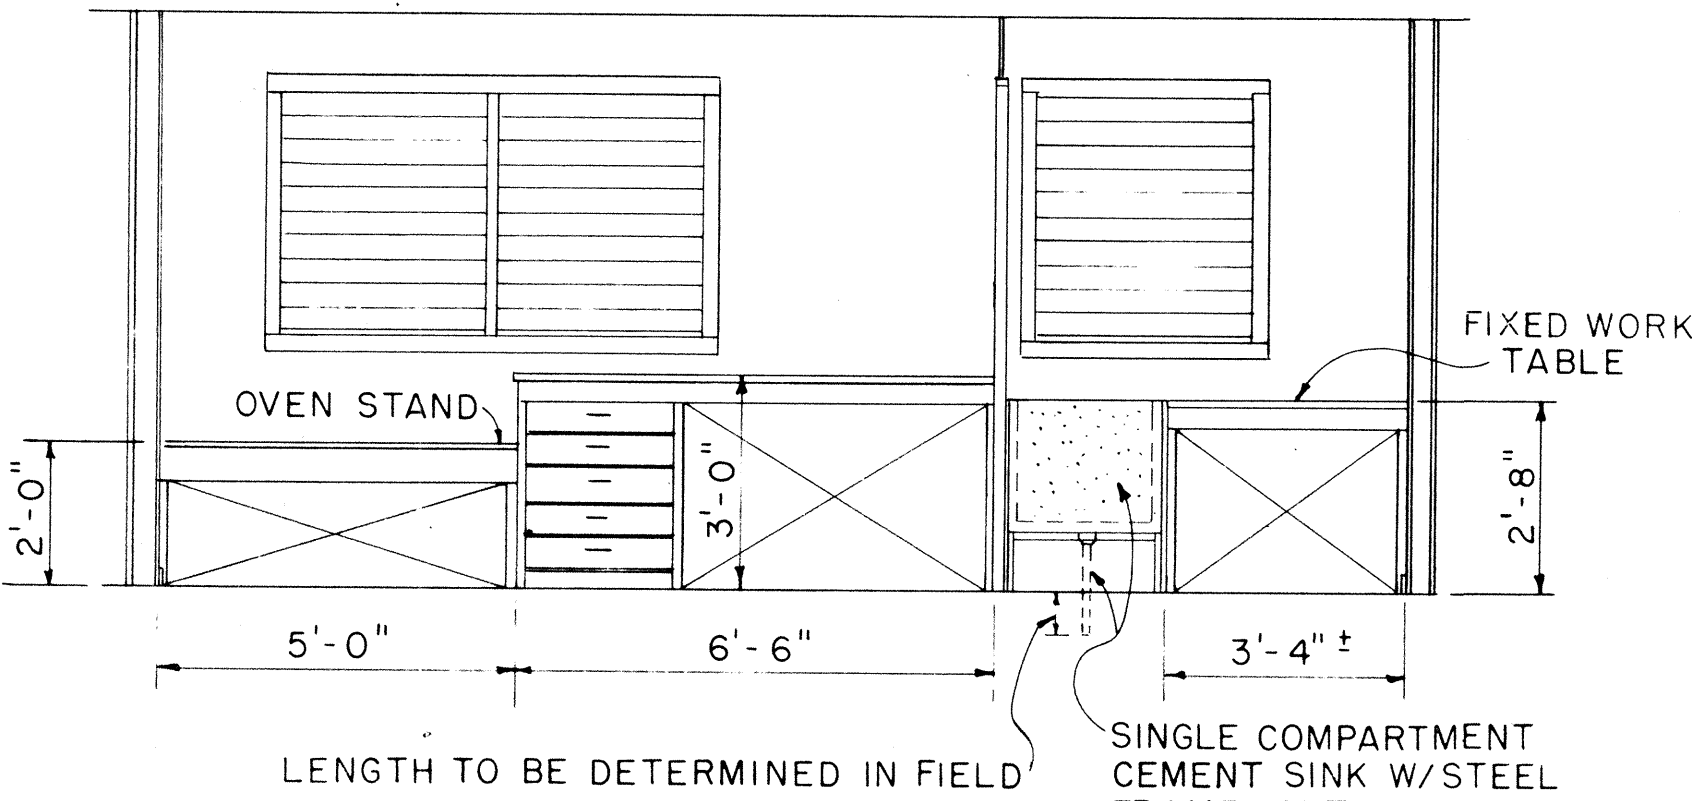

ELEVATION C1
SCALE: 3/8" = 1'-0"

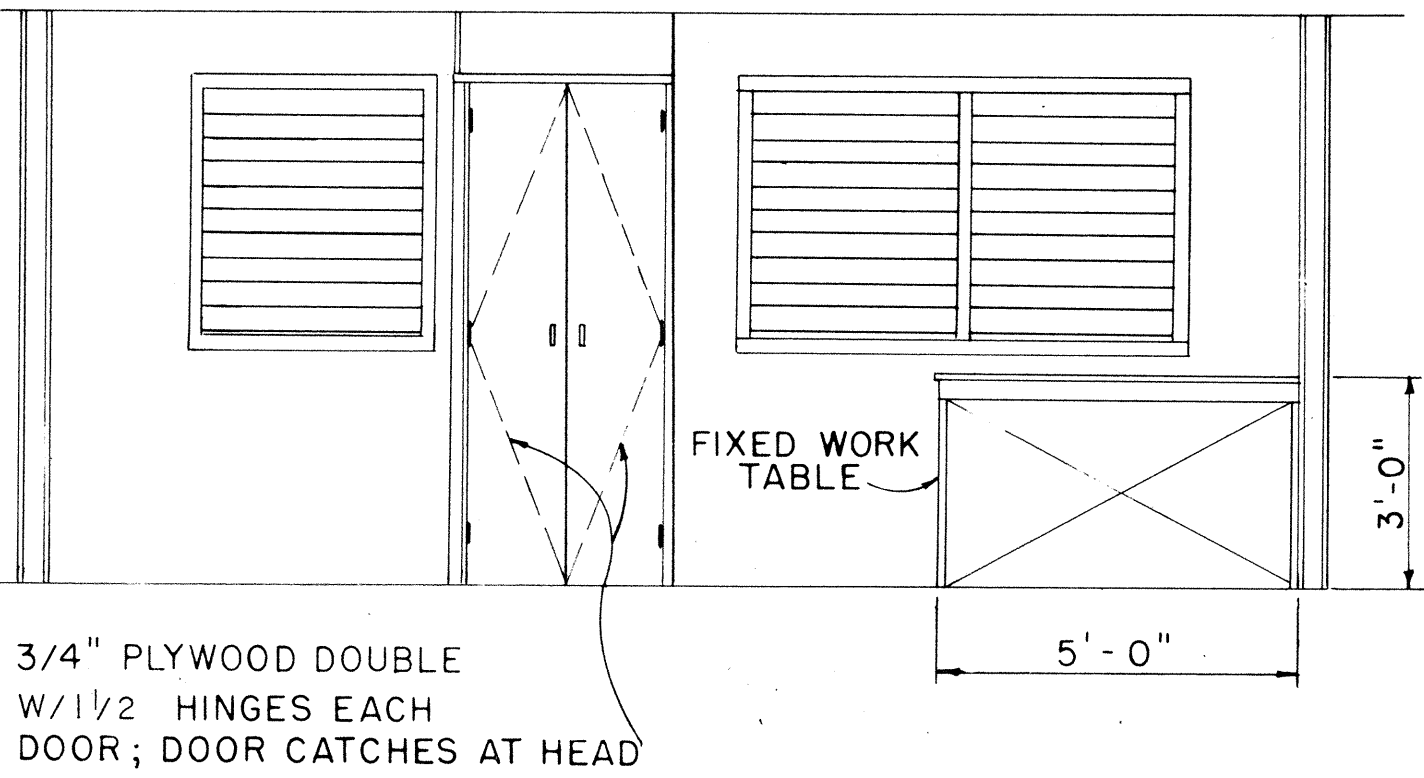

ELEVATION A1
SCALE: 3/8" = 1'-0"

ORIGINAL PLAN	DATE
NO.	
DESIGNED BY	
CHECKED BY	
DATE	

APPROVAL RECOMMENDED:
HIGHWAY DESIGN ENGINEER 12-4-69
DATE

APPROVED:
ASSISTANT CHIEF, ENGINEERING 12-10-59
DATE

NO.	REVISION	APPROVED BY	DATE


STATE OF HAWAII
DEPARTMENT OF TRANSPORTATION
HIGHWAYS DIVISION

PROJECT SITE LABORATORY

Scale: As Noted Date: May, 1983

SHEET No. 12 OF 18 SHEETS DD 636.4


FED. ROAD DIST. NO.	STATE	FED. AID PROJ. NO.	FISCAL YEAR	SHEET NO.	TOTAL SHEETS
HAWAII	HAWAII	F-051-1(4)	1984	13	65

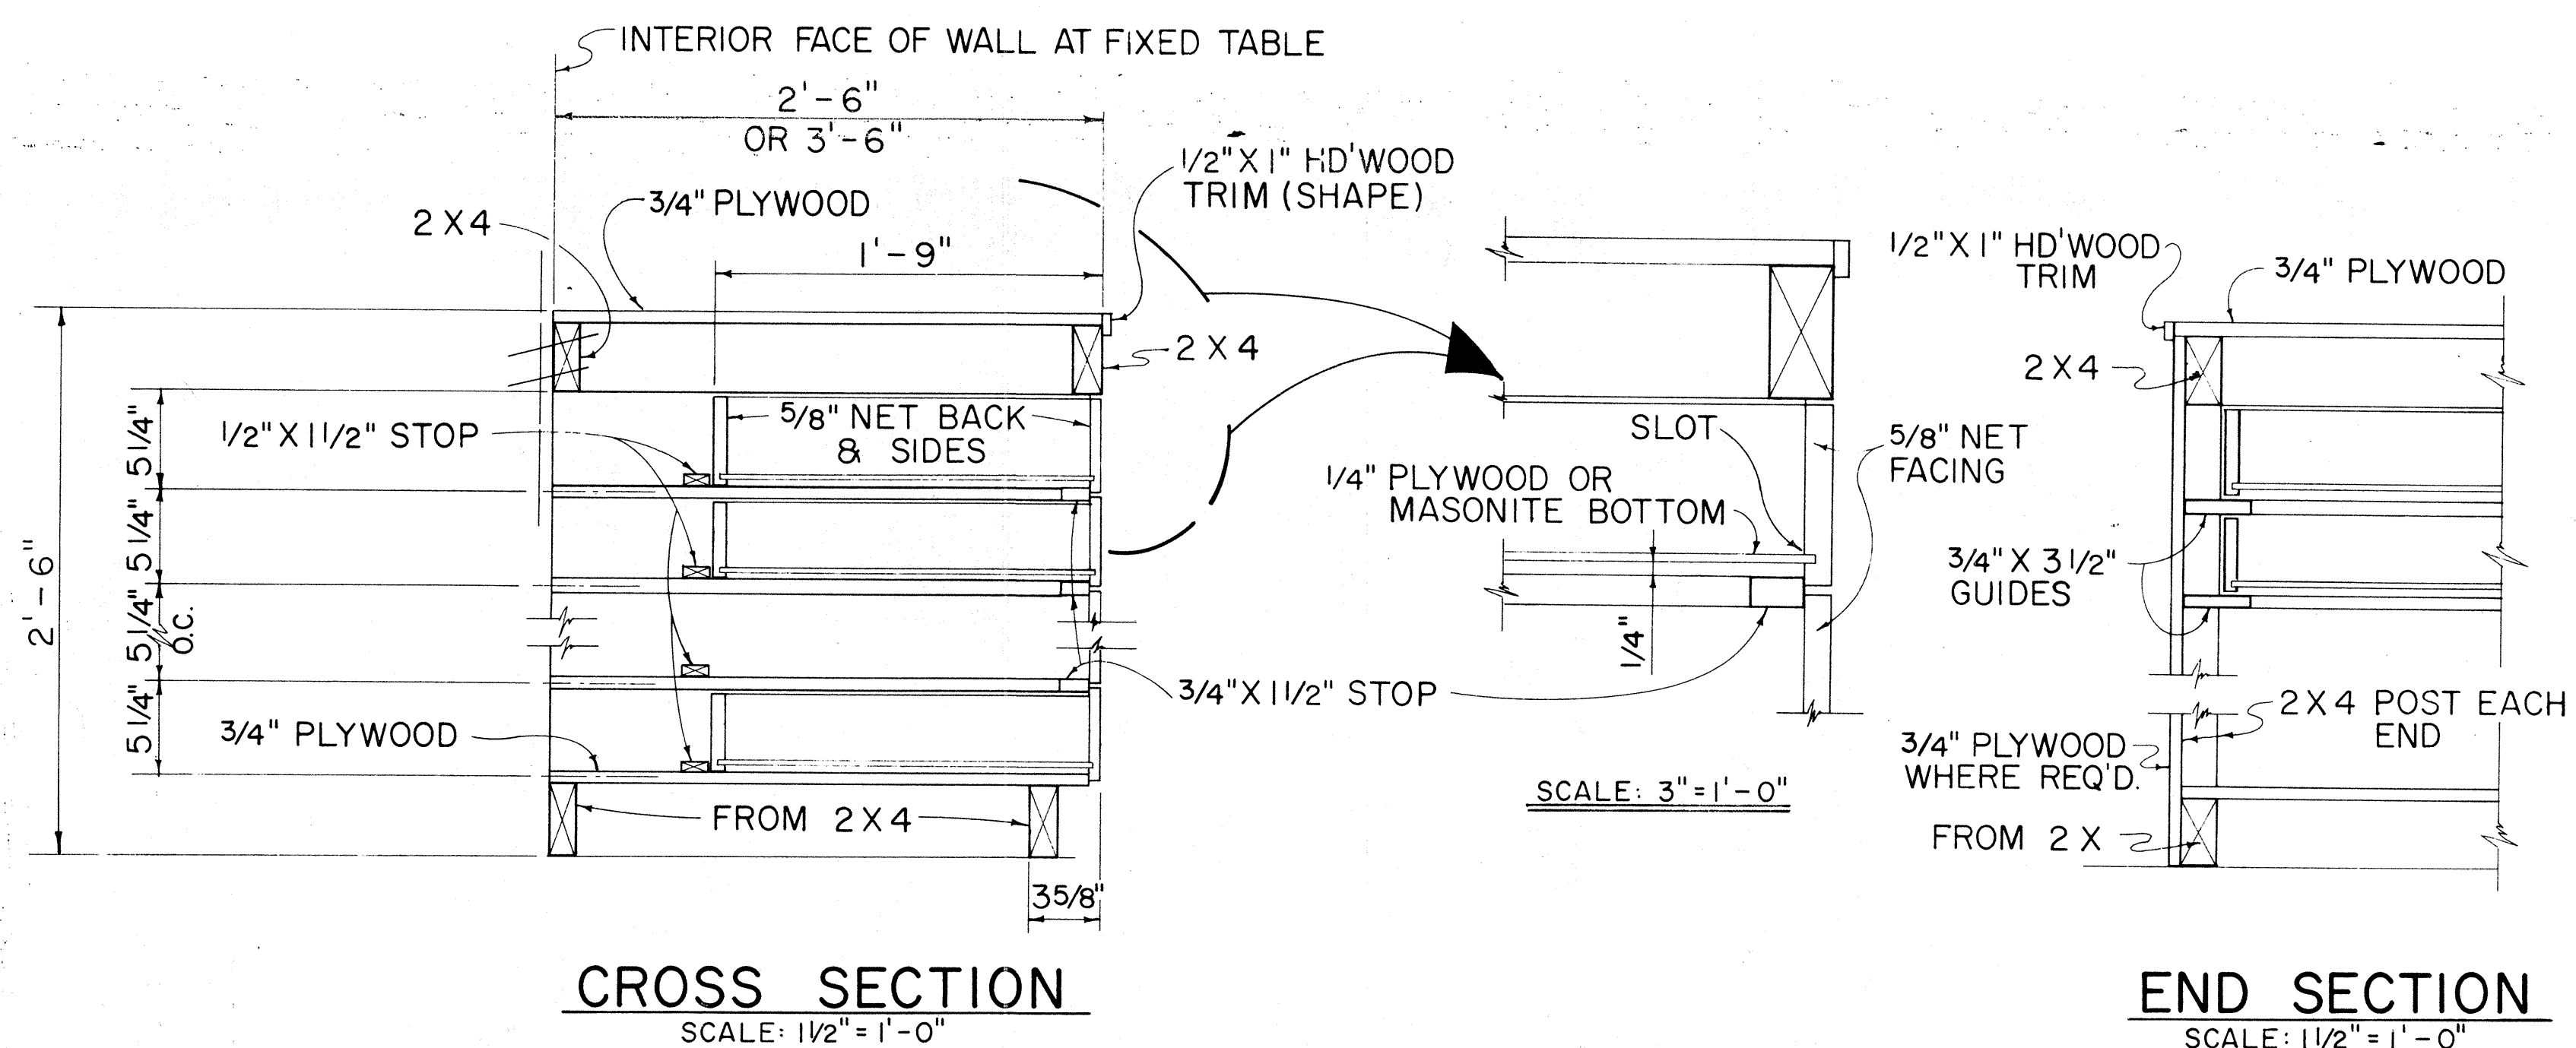

CROSS SECTION
SCALE: 1 1/2" = 1'-0"


END SECTION
SCALE: 1 1/2" = 1'-0"

TYPICAL WORK TABLE DRAWER DETAIL

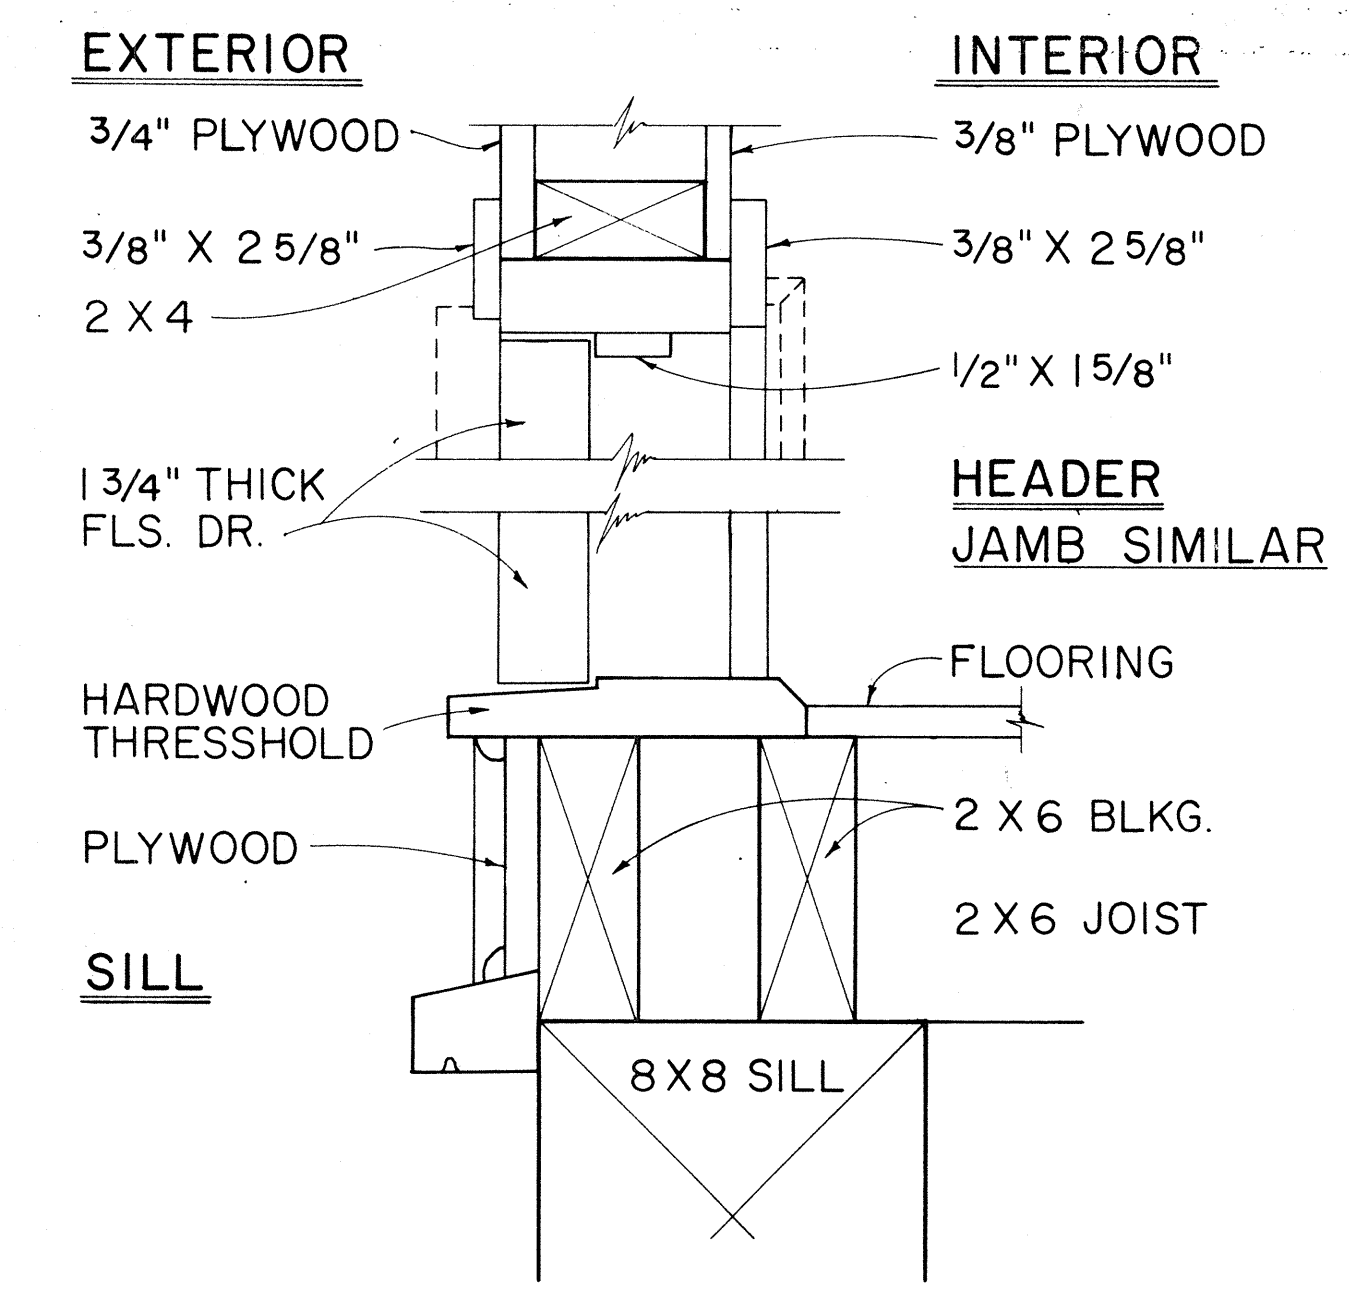


TYP. SWING OUT DOOR

TYPICAL SINGLE OR DOUBLE EXTERIOR DOOR DETAIL

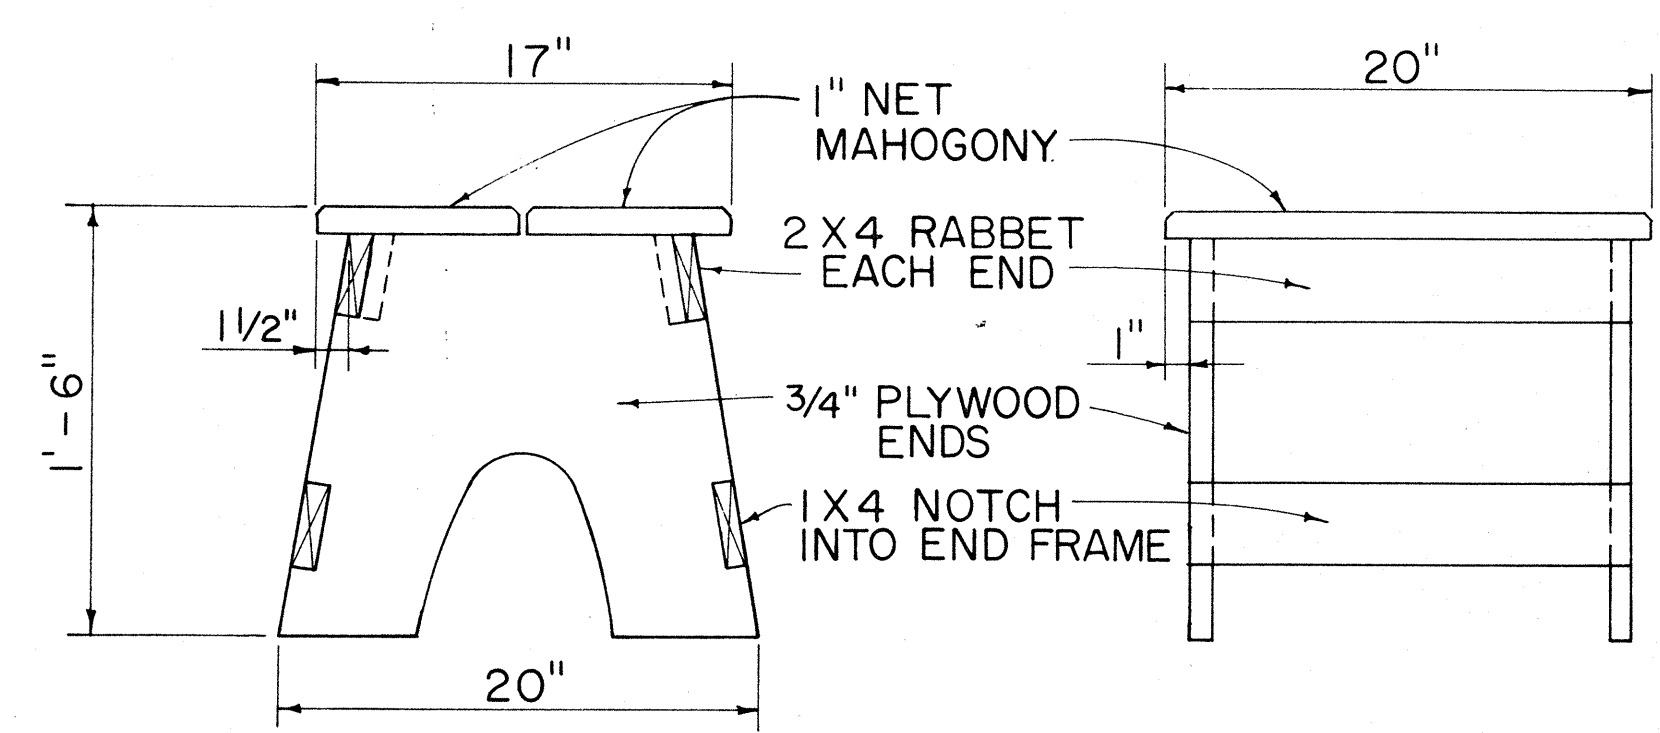

TYPICAL STOOL DETAIL
SCALE: 1 1/2" = 1'-0"


NOTE: CONTRACTOR MAY WITH THE APPROVAL OF THE ENGINEER FURNISH THE FIELD OFFICE OR PROJECT SITE LABORATORY WITH STOOLS OTHER THAN THE TYPE SHOWN IN THE DETAIL.

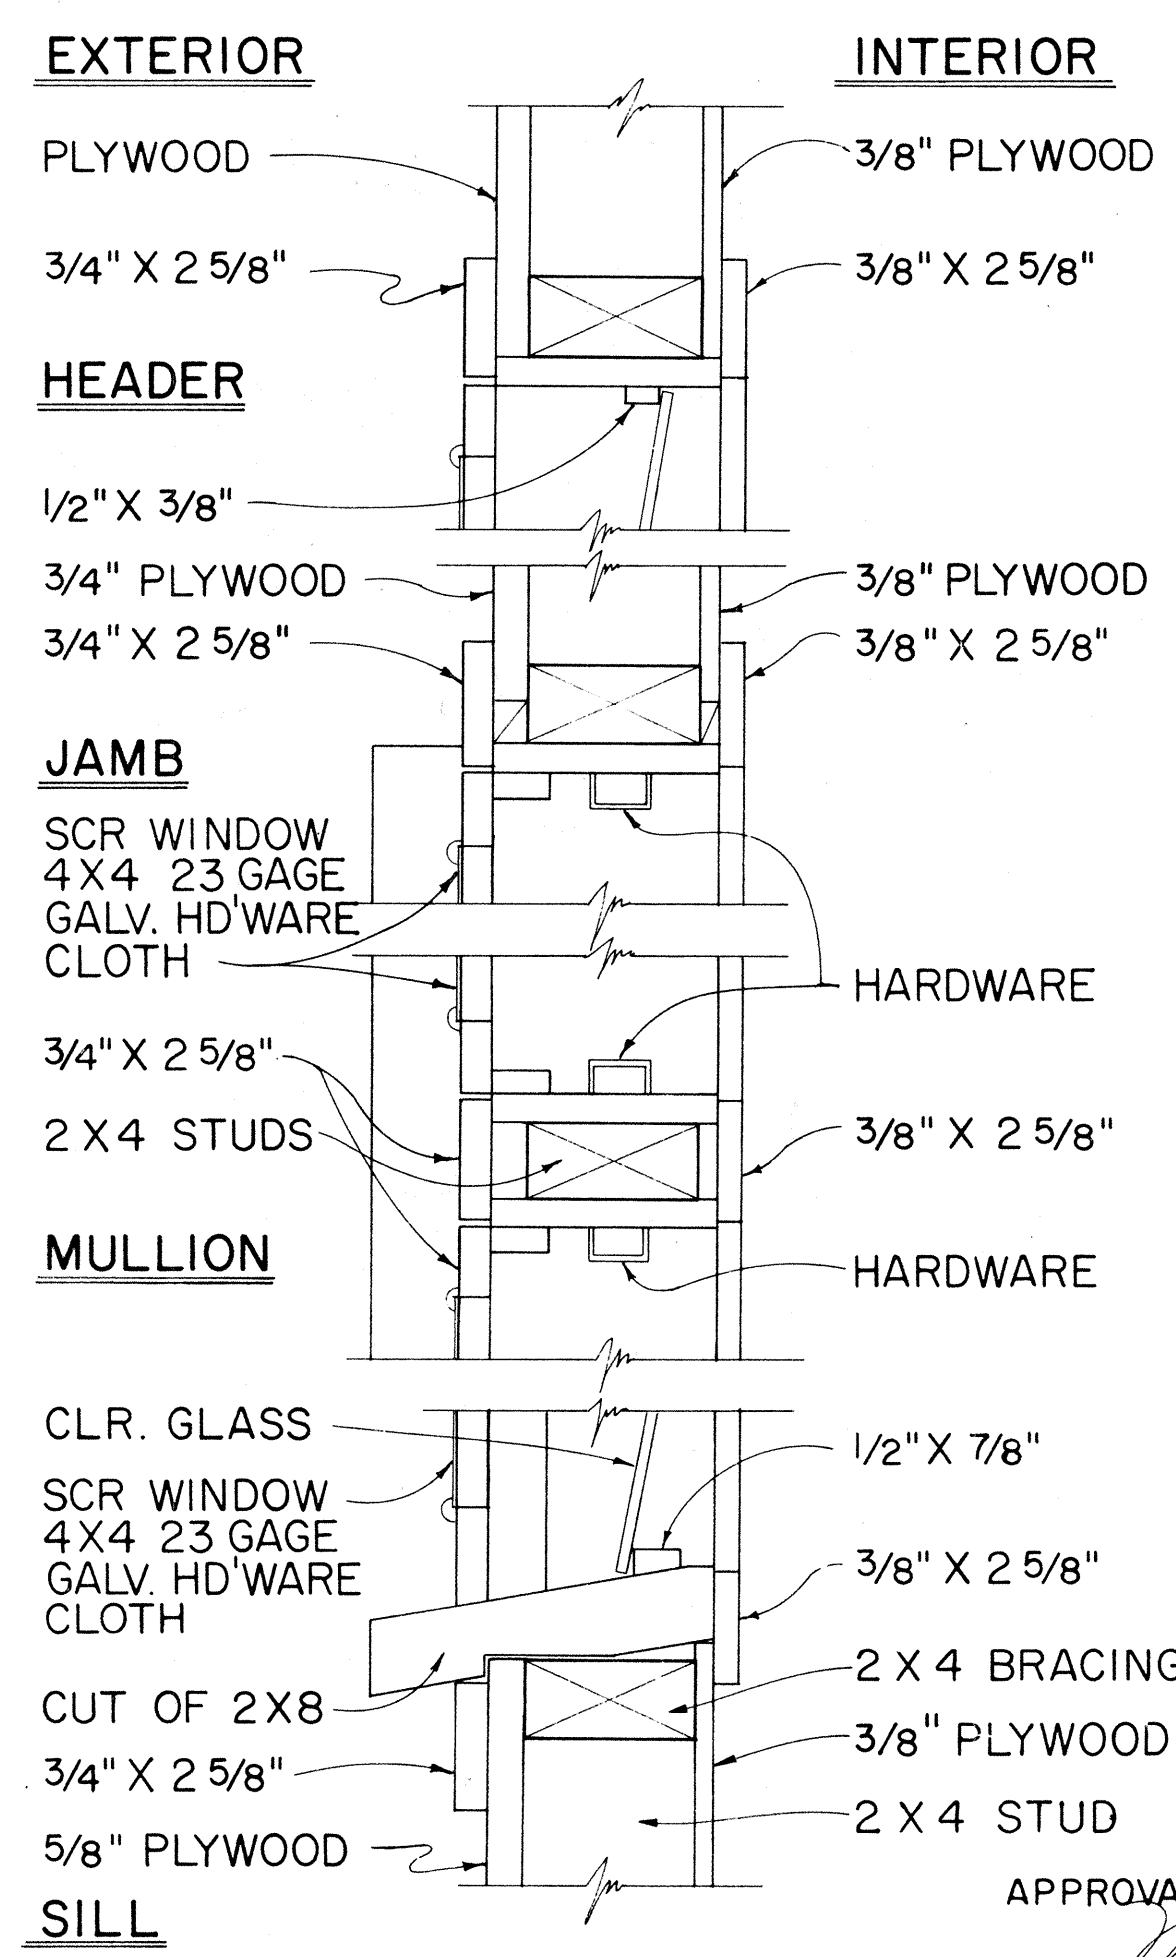

TYPICAL DETAIL JALOUSIES WINDOWS
SCALE: 3" = 1'-0"

APPROVAL RECOMMENDED:
M. H. H. H.
HIGHWAY DESIGN ENGINEER
DATE: 12-4-69

APPROVED:
M. H. H. H.
ASSISTANT CHIEF, ENGINEERING
DATE: 12-10-69

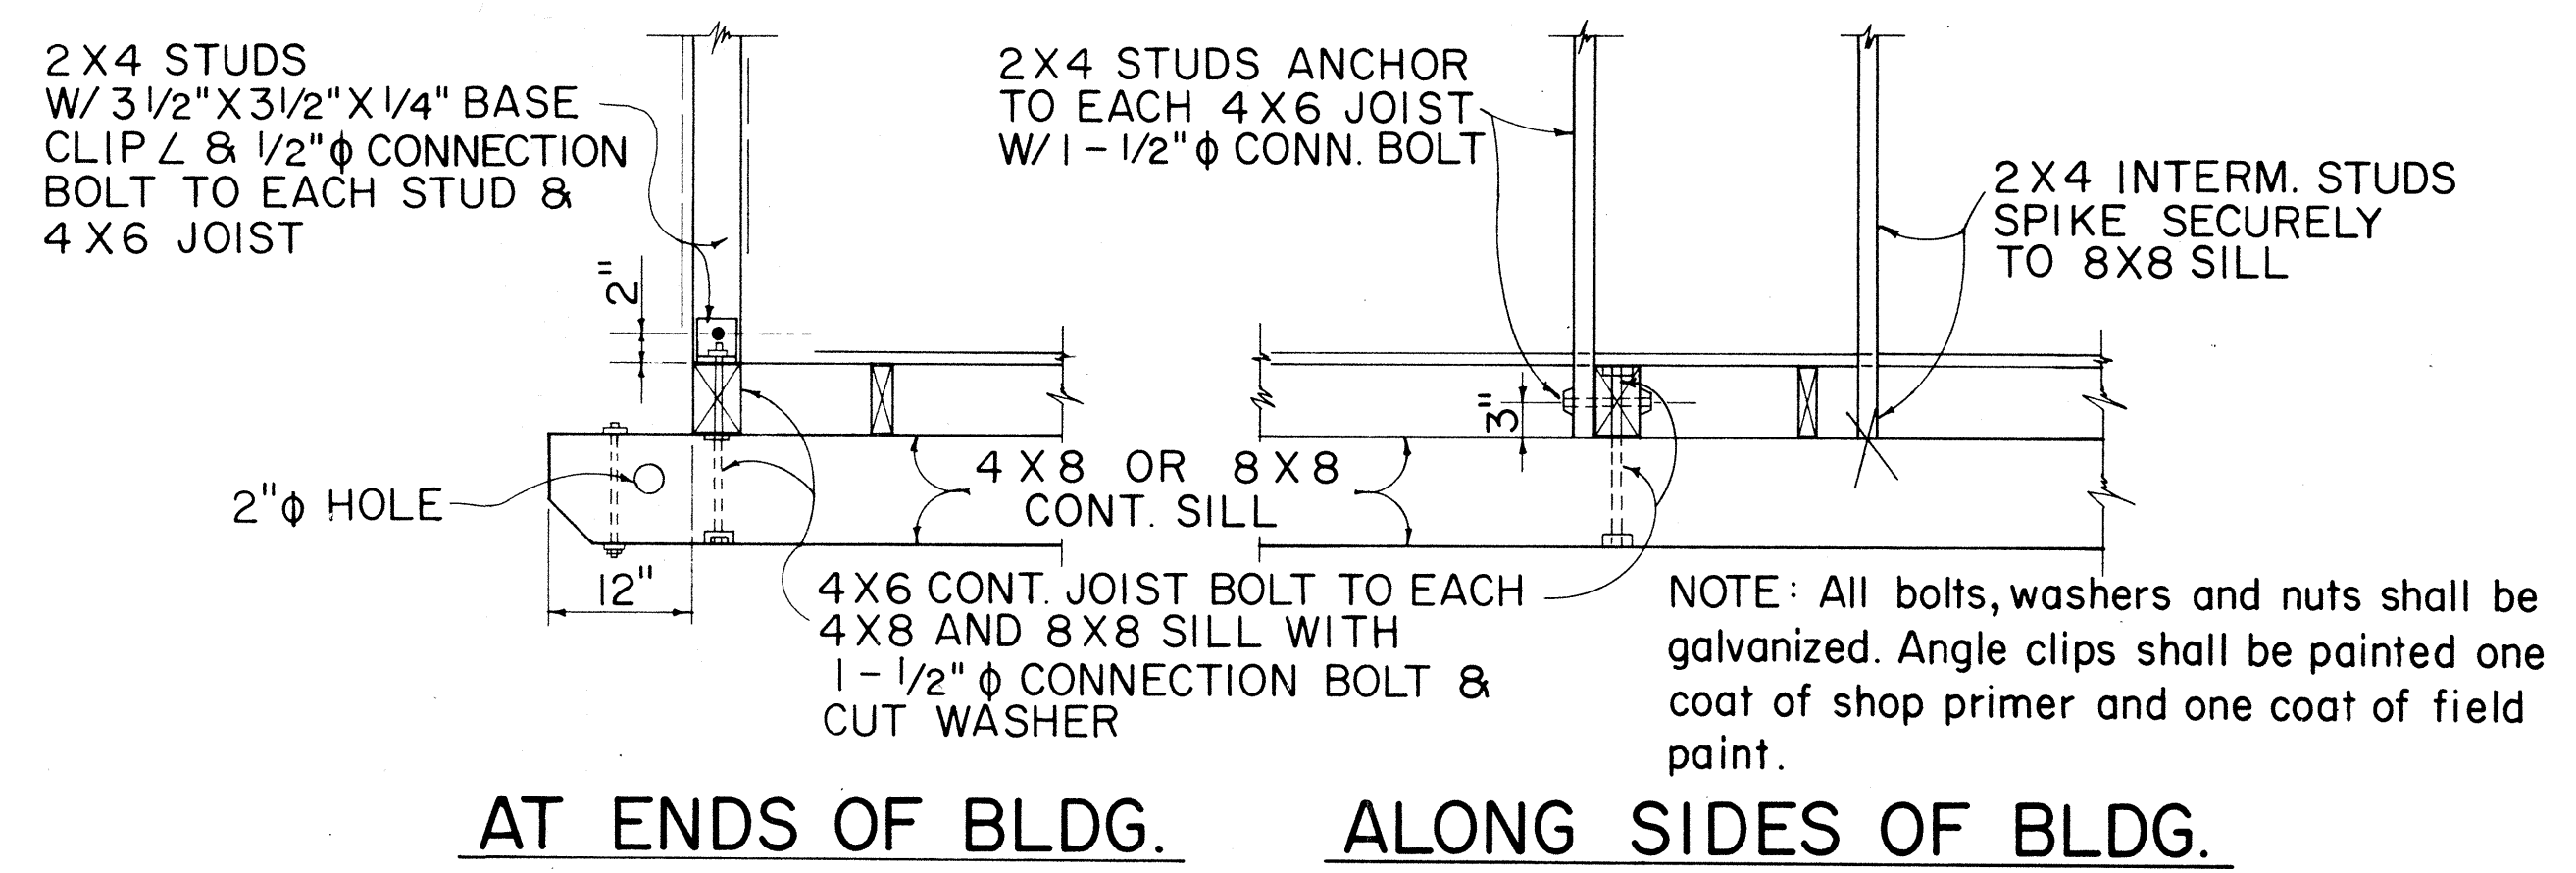

TYPICAL 2 X 4 STUD & 4 X 6 FLOOR JOIST BASE CONNECTION DETAILS

NO.	REVISION	APPROVED BY	DATE

STATE OF HAWAII
DEPARTMENT OF TRANSPORTATION
HIGHWAYS DIVISION

FIELD OFFICE
&
PROJECT SITE LABORATORY

Scale: As Noted Date: May, 1983

SHEET No. 13 OF 18 SHEETS DD 636.5

DATE	
DESIGNED BY	
DRAWN BY	
CHECKED BY	
NOTED BY	