
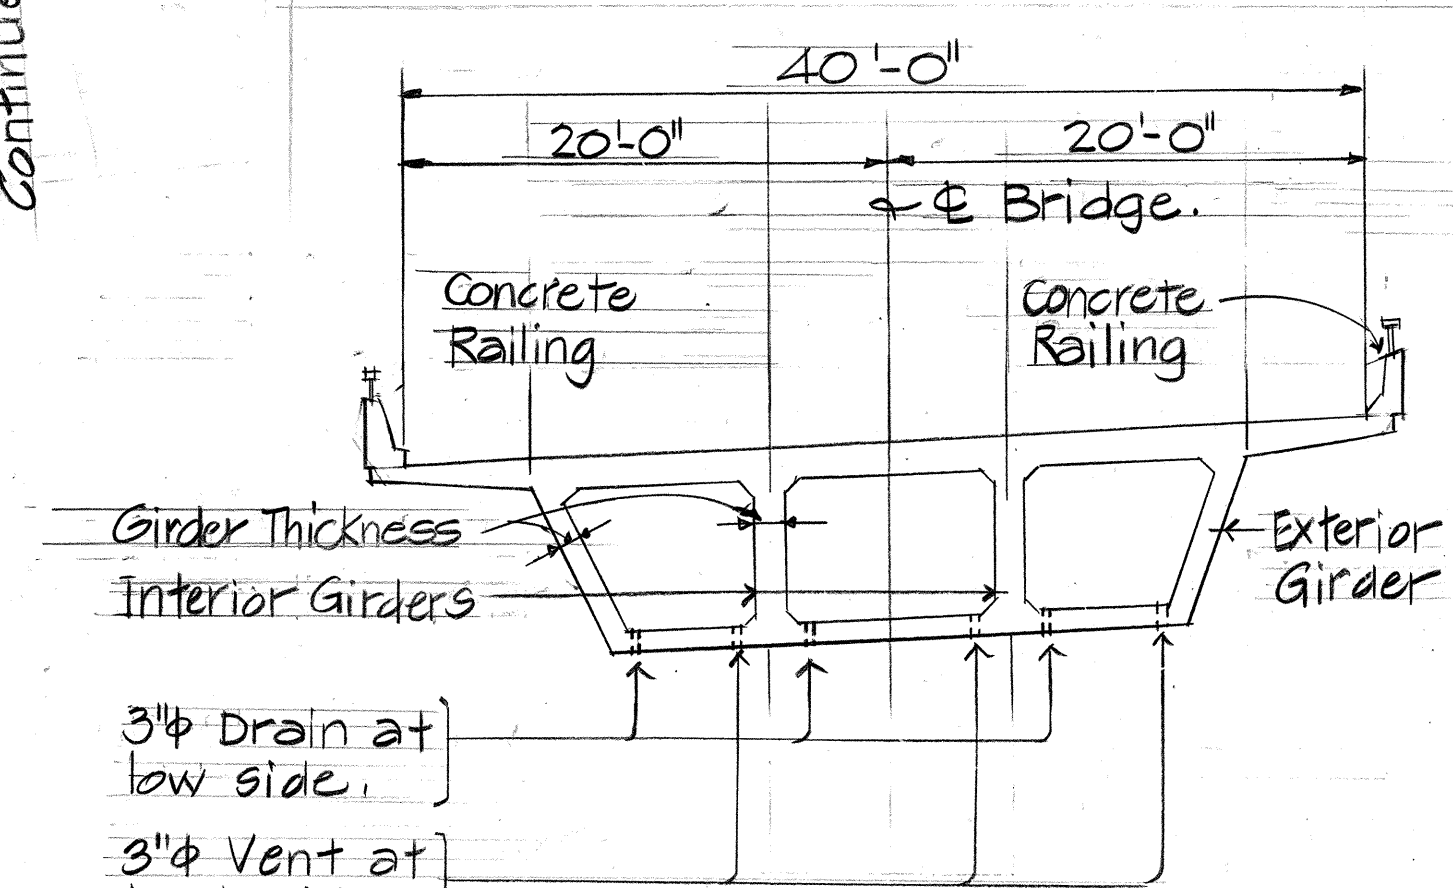


- 3" D. Denotes 3" Drain
- 3" V. Denotes 3" Vent

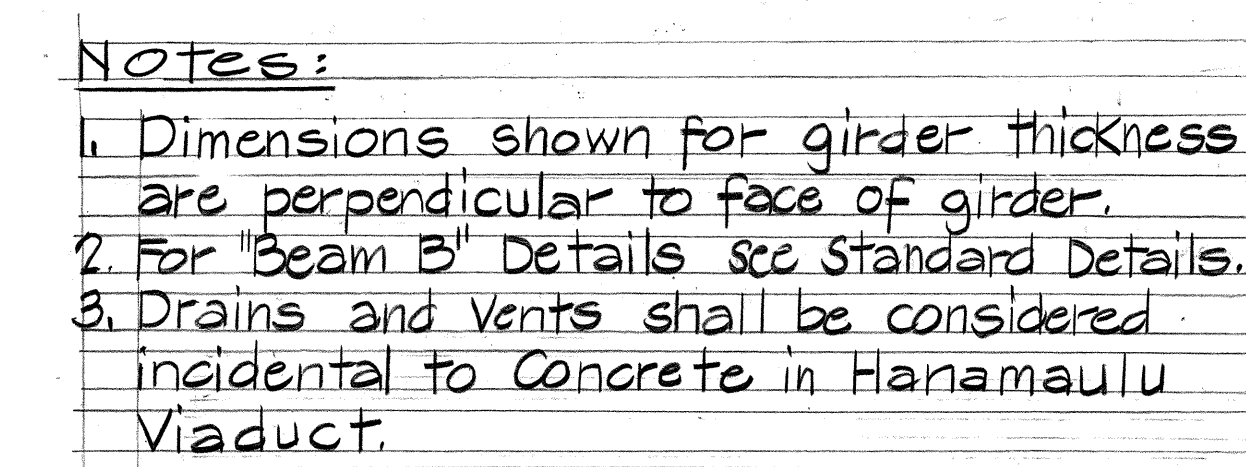

KEY-BRIDGE CROSS-SECTION (A)
N.T.S. S-18

DATE	REVISION
------	----------

STATE OF HAWAII
DEPARTMENT OF TRANSPORTATION
LAND TRANSPORTATION FACILITIES DIVISION
BRIDGE DECK FRAMING PLAN
HANAMAULU VIADUCT
HANAMAULU-AHUKINI CUTOFF ROAD
Ahukini Road to Kauai Hardwoods
PROJECT NO. F-051-I(8)
SCALE: 1/8" = 1'-0" DATE: _____
SHEET NO. 5 OF 8 SHEETS



THIS WORK WAS PREPARED BY ME OR
UNDER MY SUPERVISION.

Myron Okubo
Signature

ORIGINAL PLAN	SURVEY PLOTTED BY _____	DATE _____
NOTE BOOK	DRAWN BY _____	_____
	TRACED BY _____	_____
	DESIGNED BY _____	_____
	QUANTITIES BY _____	_____
No. _____	CHECKED BY _____	_____

BRIDGE DECK FRAMING PLAN
scale: 1/8" = 1'-0"