


FED. ROAD DIST. NO.	STATE	FED. AID PROJ. NO.	FISCAL YEAR	SHEET NO.	TOTAL SHEETS
HAWAII	HAW.	F-051-1(8)	1986	25	62

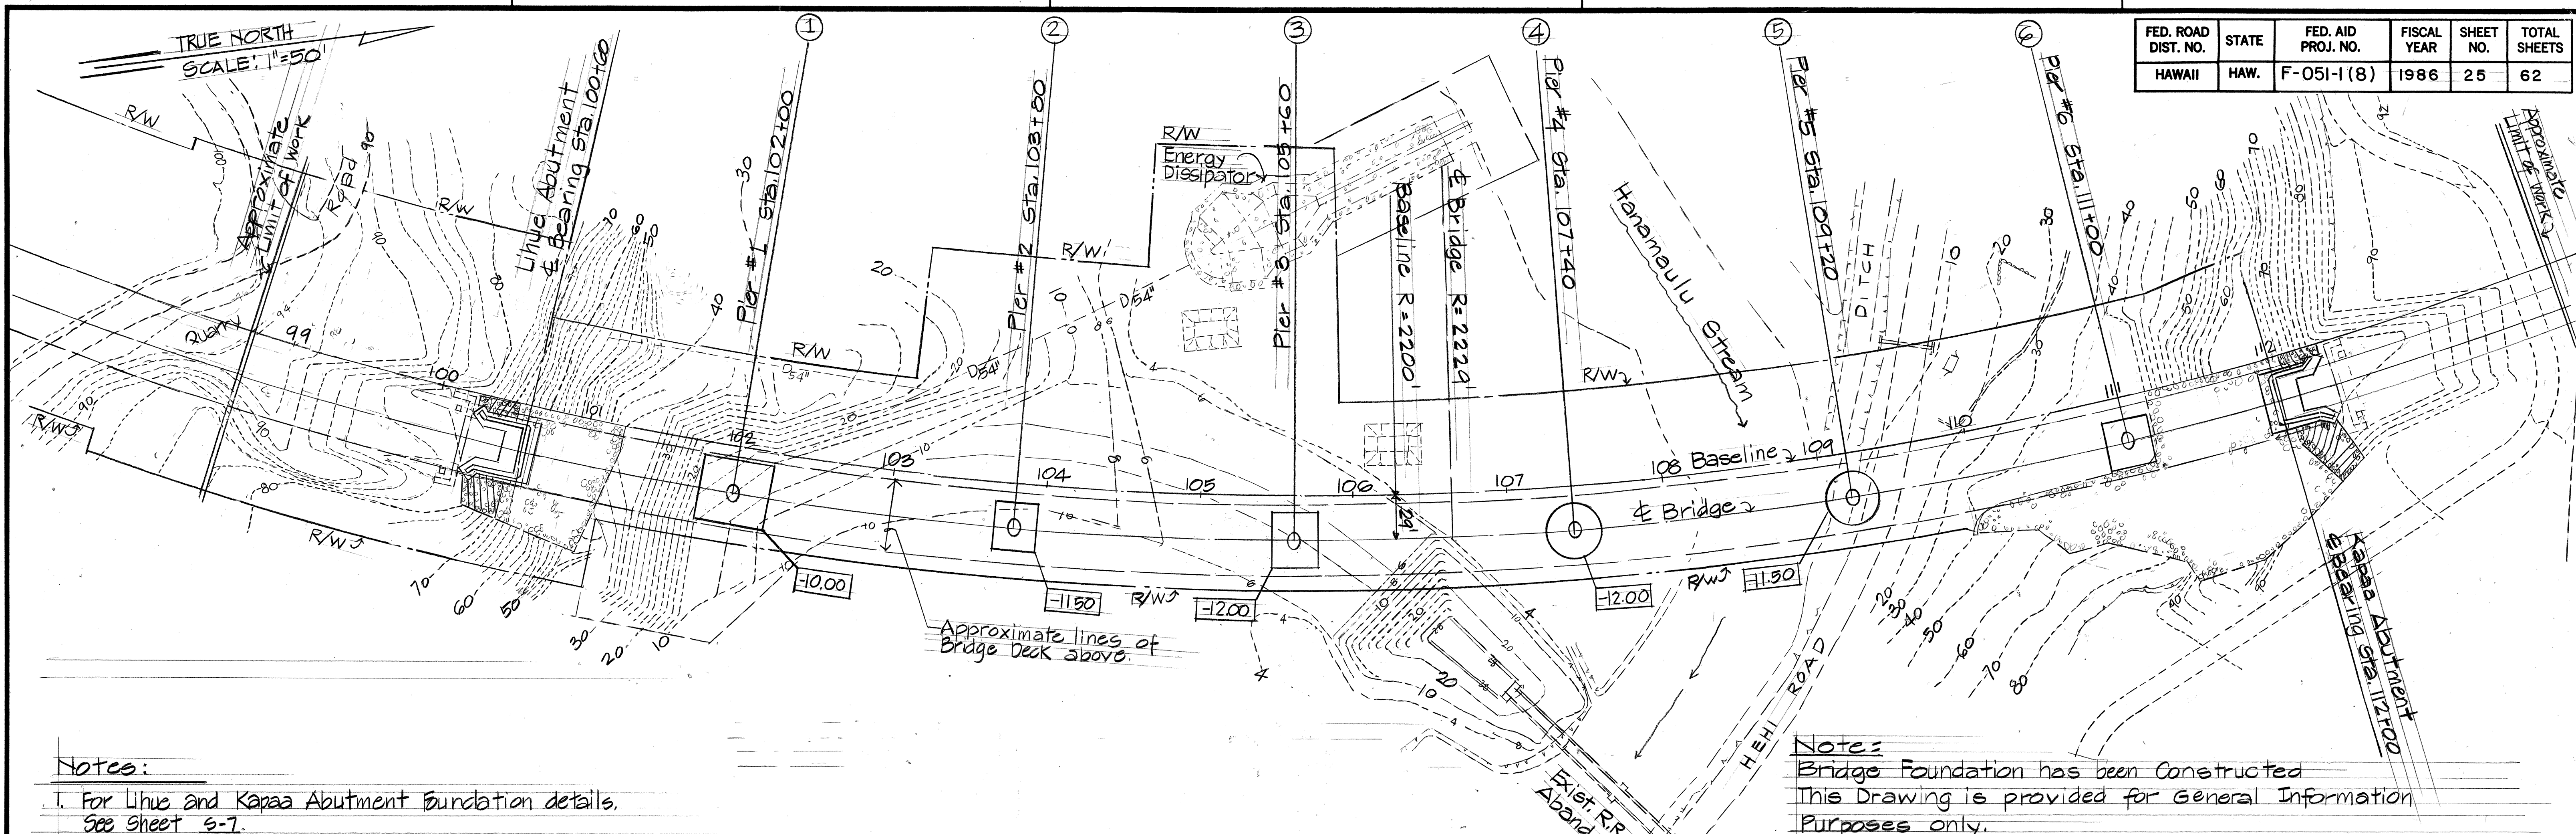

Notes:


1. For Lihue and Kapaa Abutment Foundation details, See Sheet S-7.
2. For Bridge Pier Footing details, See Sheets S-13, S-14, and S-15.
3. -11.50 Denotes bottom of Footing Elevation.
4. Stations measured along Baseline.

Note:

Bridge Foundation has been Constructed
This Drawing is provided for General Information
Purposes only.

BRIDGE FOUNDATION PLAN

Scale: 1" = 50'

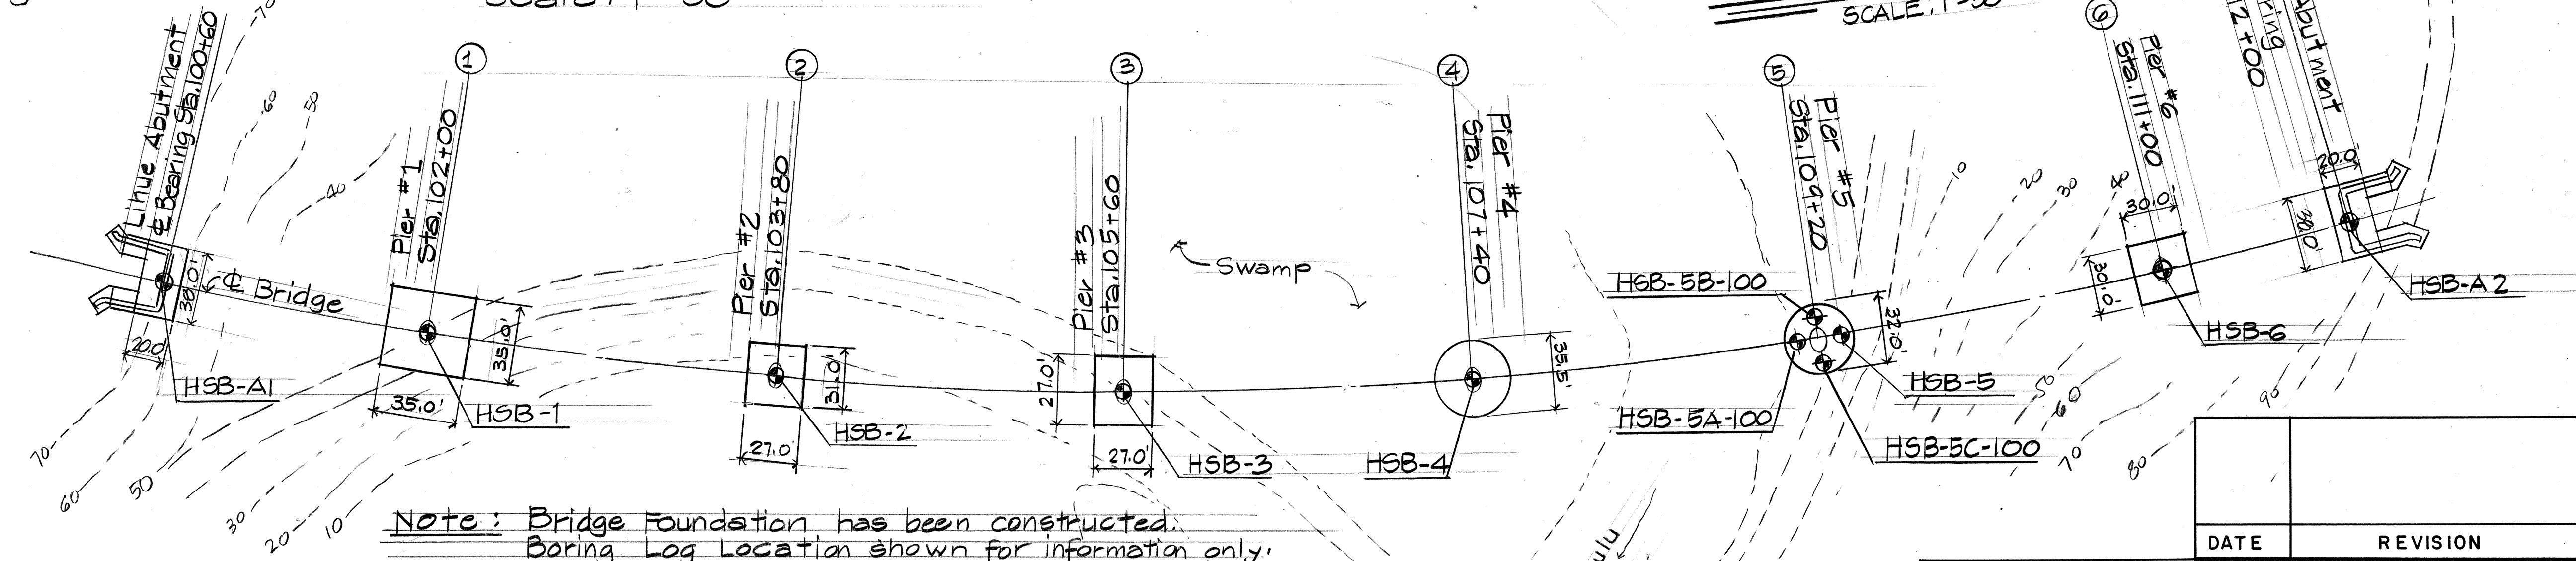

Note: Bridge Foundation has been constructed.
Boring Log Location shown for information only.

⊕ Boring. For Boring Logs, See Sheets B-1, B-2, & B-3.

BRIDGE BORING LOCATIONS

Scale: 1" = 50'

DATE	_____
SURVEY PLOTTED BY	_____
DRAWN BY	_____
TRACED BY	_____
DESIGNED BY	_____
CHECKED BY	_____
NO.	_____

THIS WORK WAS PREPARED BY ME OR UNDER MY SUPERVISION.
Myron Okubo
 Signature

DATE	REVISION
STATE OF HAWAII DEPARTMENT OF TRANSPORTATION HIGHWAYS DIVISION BRIDGE FOUNDATION PLAN AND BORING LOCATION HANAMAULU VIADUCT HANAMAULU-AHUKINI CUTOFF ROAD Ahukini Road to Kauai Hardwoods PROJECT NO. F-051-1(8)	
SCALE: 1" = 50'	DATE: JULY 1985
SHEET NO. S-4 OF S-39 SHEETS	