

INDEX TO DRAWINGS	
SHEET NO.	DESCRIPTION
1	TITLE SHEET
2	STANDARD PLANS SUMMARY
3	GENERAL NOTES & LEGEND
4 - 6	WATER POLLUTION AND EROSION CONTROL NOTES
7 - 9	TYPICAL SECTIONS
10 - 13	ROADWAY PLANS
14	PAVEMENT MARKING, NOTES, LEGEND, AND SIGN DETAILS
15 - 18	PAVEMENT MARKING AND TRAFFIC SIGNING PLAN
19	SIGN DETAILS
20 - 22	EVC TRAFFIC COUNTING SYSTEM PLAN, NOTES & DETAILS
23	HIGH SPEED UNDIVIDED HIGHWAY WORK ZONE SIGNING PLAN, NOTES & DETAILS
24	TRAFFIC CONROL PLAN WITHIN COUNTY RIGHT-OF-WAY

STATE OF HAWAII

DEPARTMENT OF TRANSPORTATION

HIGHWAYS DIVISION

HONOLULU, HAWAII

PLANS FOR


WAAPA ROAD/RICE STREET/  
KAPULE HIGHWAY RESURFACING

WILCOX ROAD TO HALAU STREET

PROJECT NO. 51AB-01-15M

DISTRICT OF LIHUE

ISLAND OF KAUAI

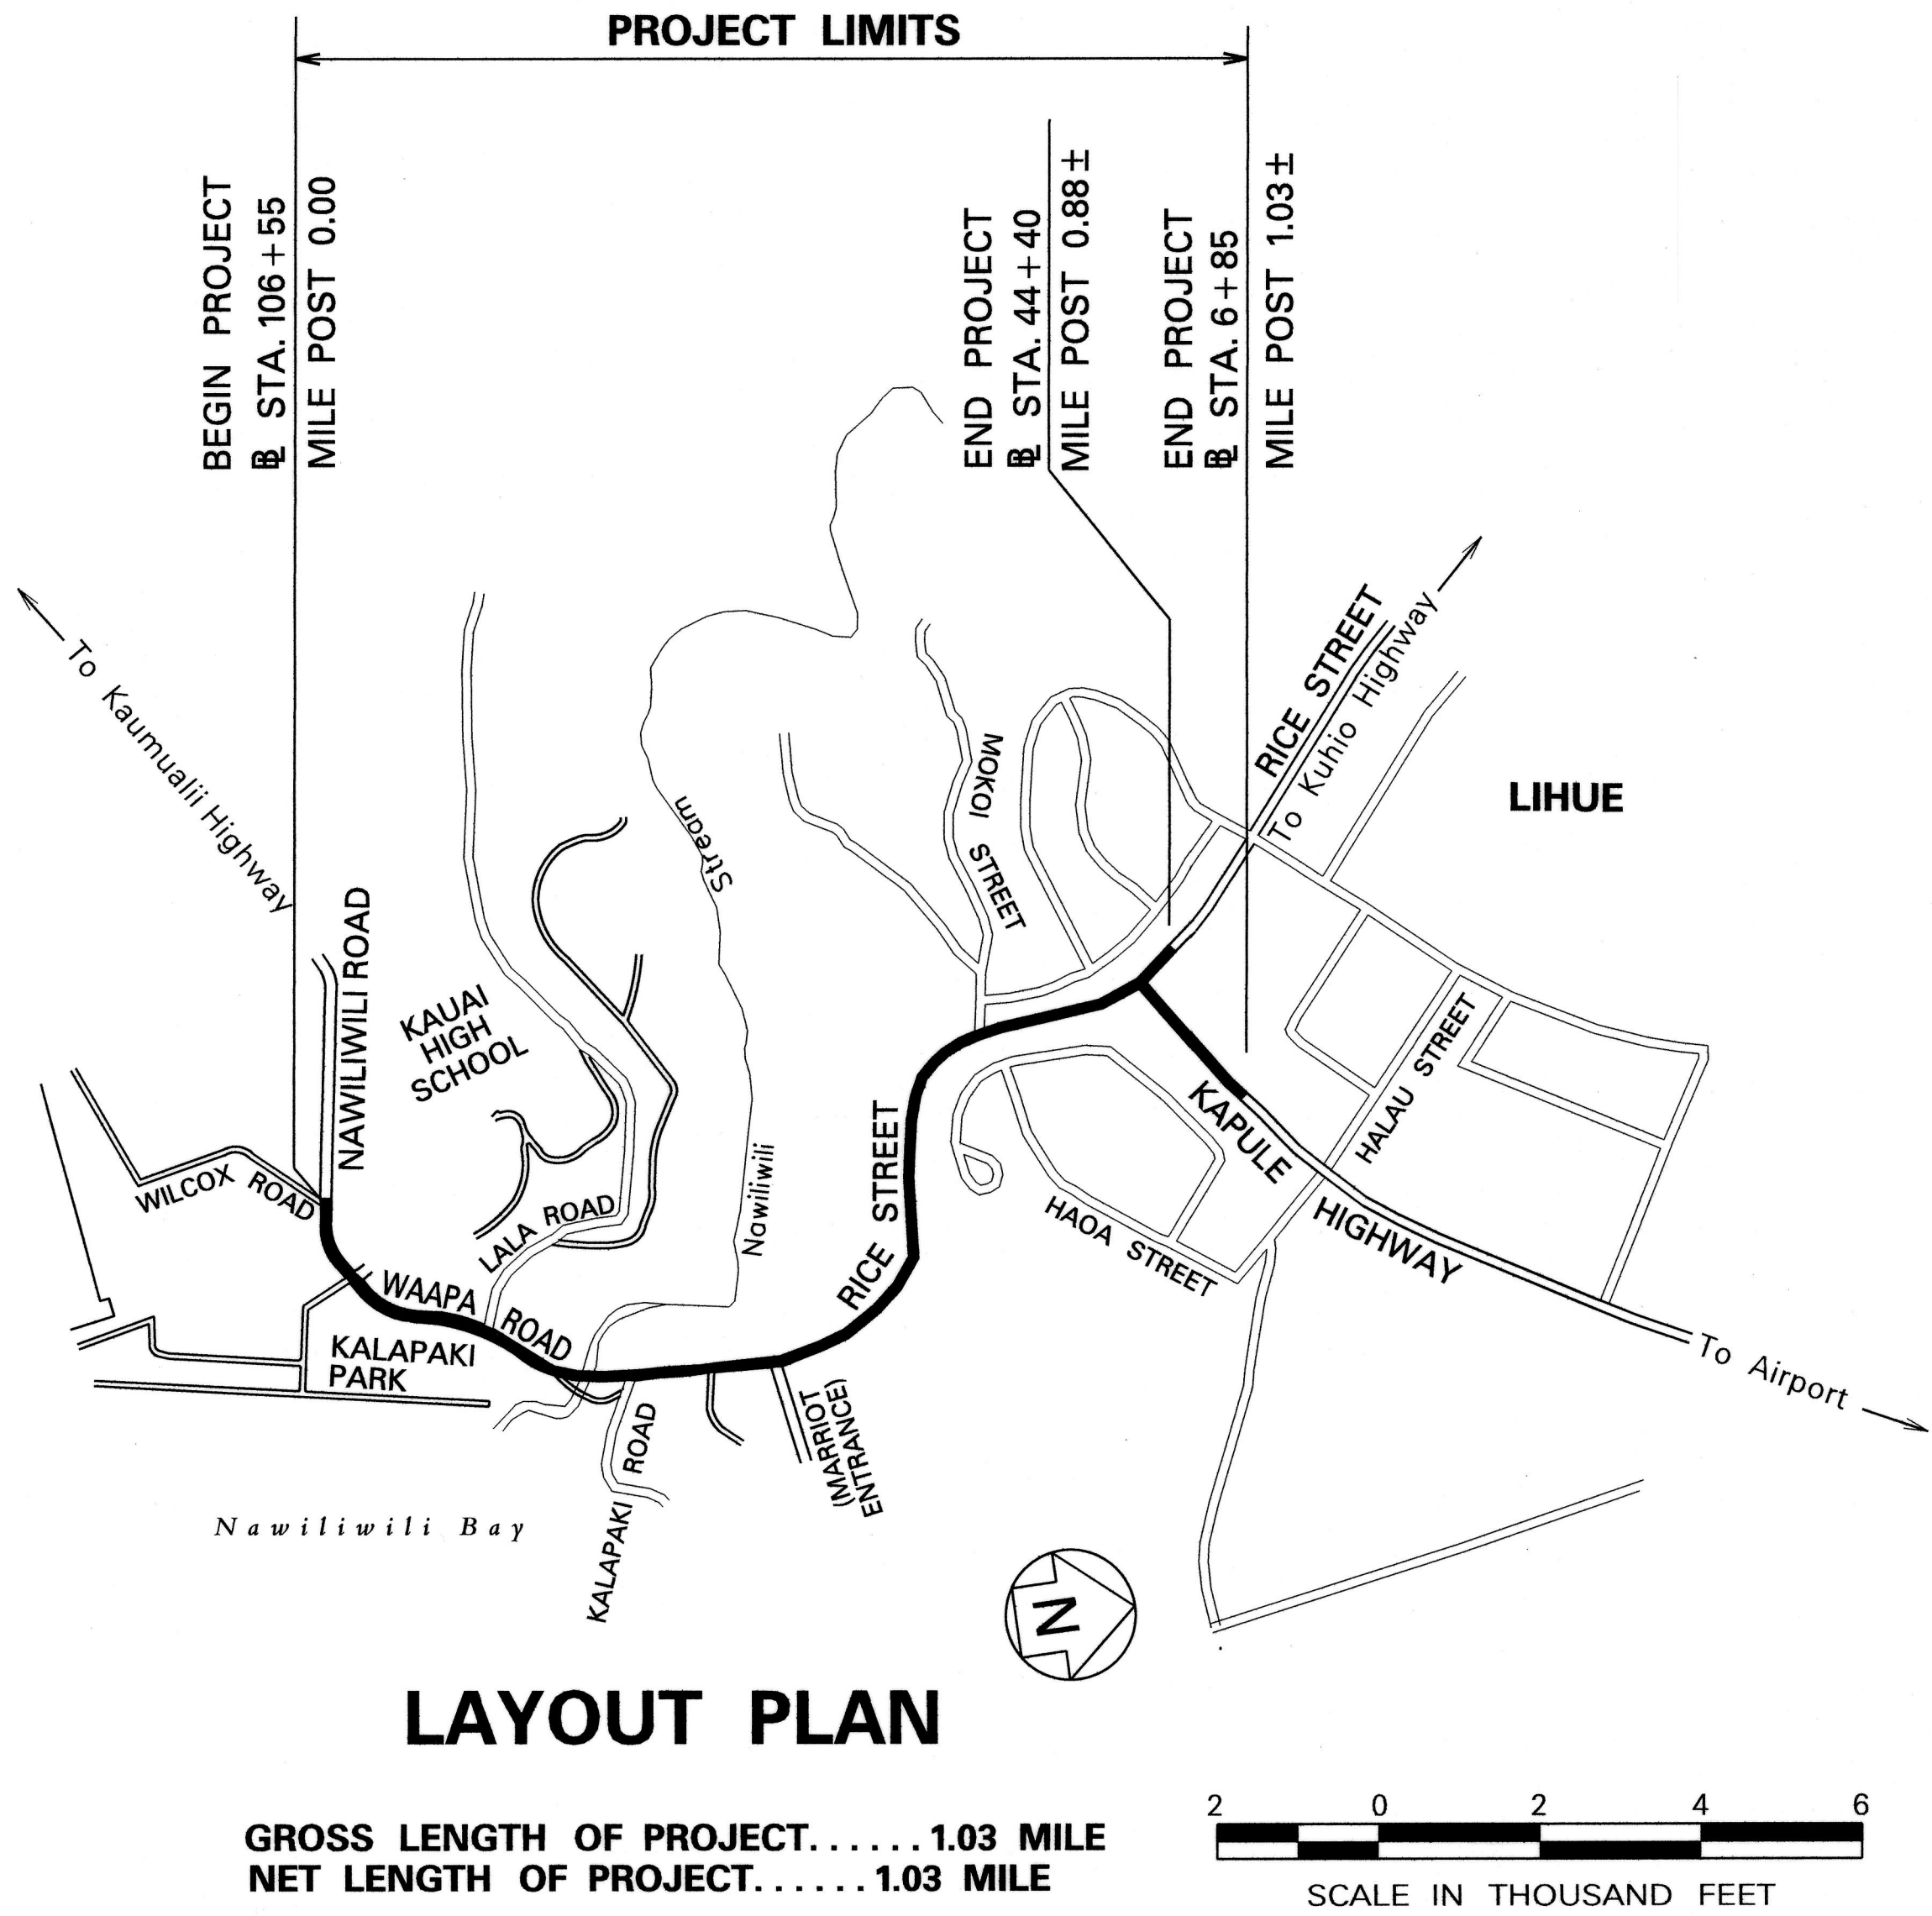

FED. ROAD DIST. NO.	STATE	PROJ. NO.	FISCAL YEAR	SHEET NO.	TOTAL SHEETS
HAWAII	HAW.	51AB-01-15M	2017	1	24

SCALE IN MILES

FEDERAL AID PROJECTS PREVIOUSLY CONSTRUCTED OR UNDER CONSTRUCTION

WAAPA ROAD: MILE POST 0.00 TO MILE POST 0.12  
RICE STREET: MILE POST 0.12 TO MILE POST 0.90  
KAPULE HIGHWAY: MILE POST 0.00 TO MILE POST 0.13

DEPARTMENT OF TRANSPORTATION  
STATE OF HAWAII

APPROVED: 8/31/16  
DIR. OF TRANSPORTATION DATE

HWY-K  
DESIGNED BY

HWY-KE  
MANAGED BY

241-3000  
PHONE

SEPT. 2016  
DATE