


DESIGNED BY
HWY-K
MANAGED BY
HWY-KE
PHONE 241-3000
DATE
Oct. 2024



INDEX TO DRAWINGS	
SHEET NO.	DESCRIPTION
1	TITLE SHEET
2	STANDARD PLANS SUMMARY
3-4	GENERAL NOTES AND LEGENDS
5-6	HISTORIC PRESERVATION AND ENVIRONMENTAL NOTES
7-9	WATER POLLUTION, AND EROSION CONTROL NOTES
10-12	TYPICAL SECTIONS
13-15	MISCELLANEOUS DETAILS
16-17	RAISED CROSSWALK PLAN & DETAIL
18-20	ROADWAY PLAN
21-22	PAVEMENT MARKING LEGEND, DETAILS & NOTES
23-25	PAVEMENT MARKING & TRAFFIC SIGNING PLAN
26-27	SIGN DETAILS
28	LOW SPEED UNDIVIDED HIGHWAY WORK ZONE SIGNING PLAN, NOTES & DETAILS

STATE OF HAWAII
DEPARTMENT OF TRANSPORTATION
HIGHWAYS DIVISION
HONOLULU, HAWAII
PLANS FOR
RICE STREET IMPROVEMENTS
NAWILIWILI BRIDGE TO KAUAI VETERANS
MEMORIAL HIGHWAY
PROJECT NO. 51AB-01-23

DISTRICT OF LIHUE
ISLAND OF KAUAI

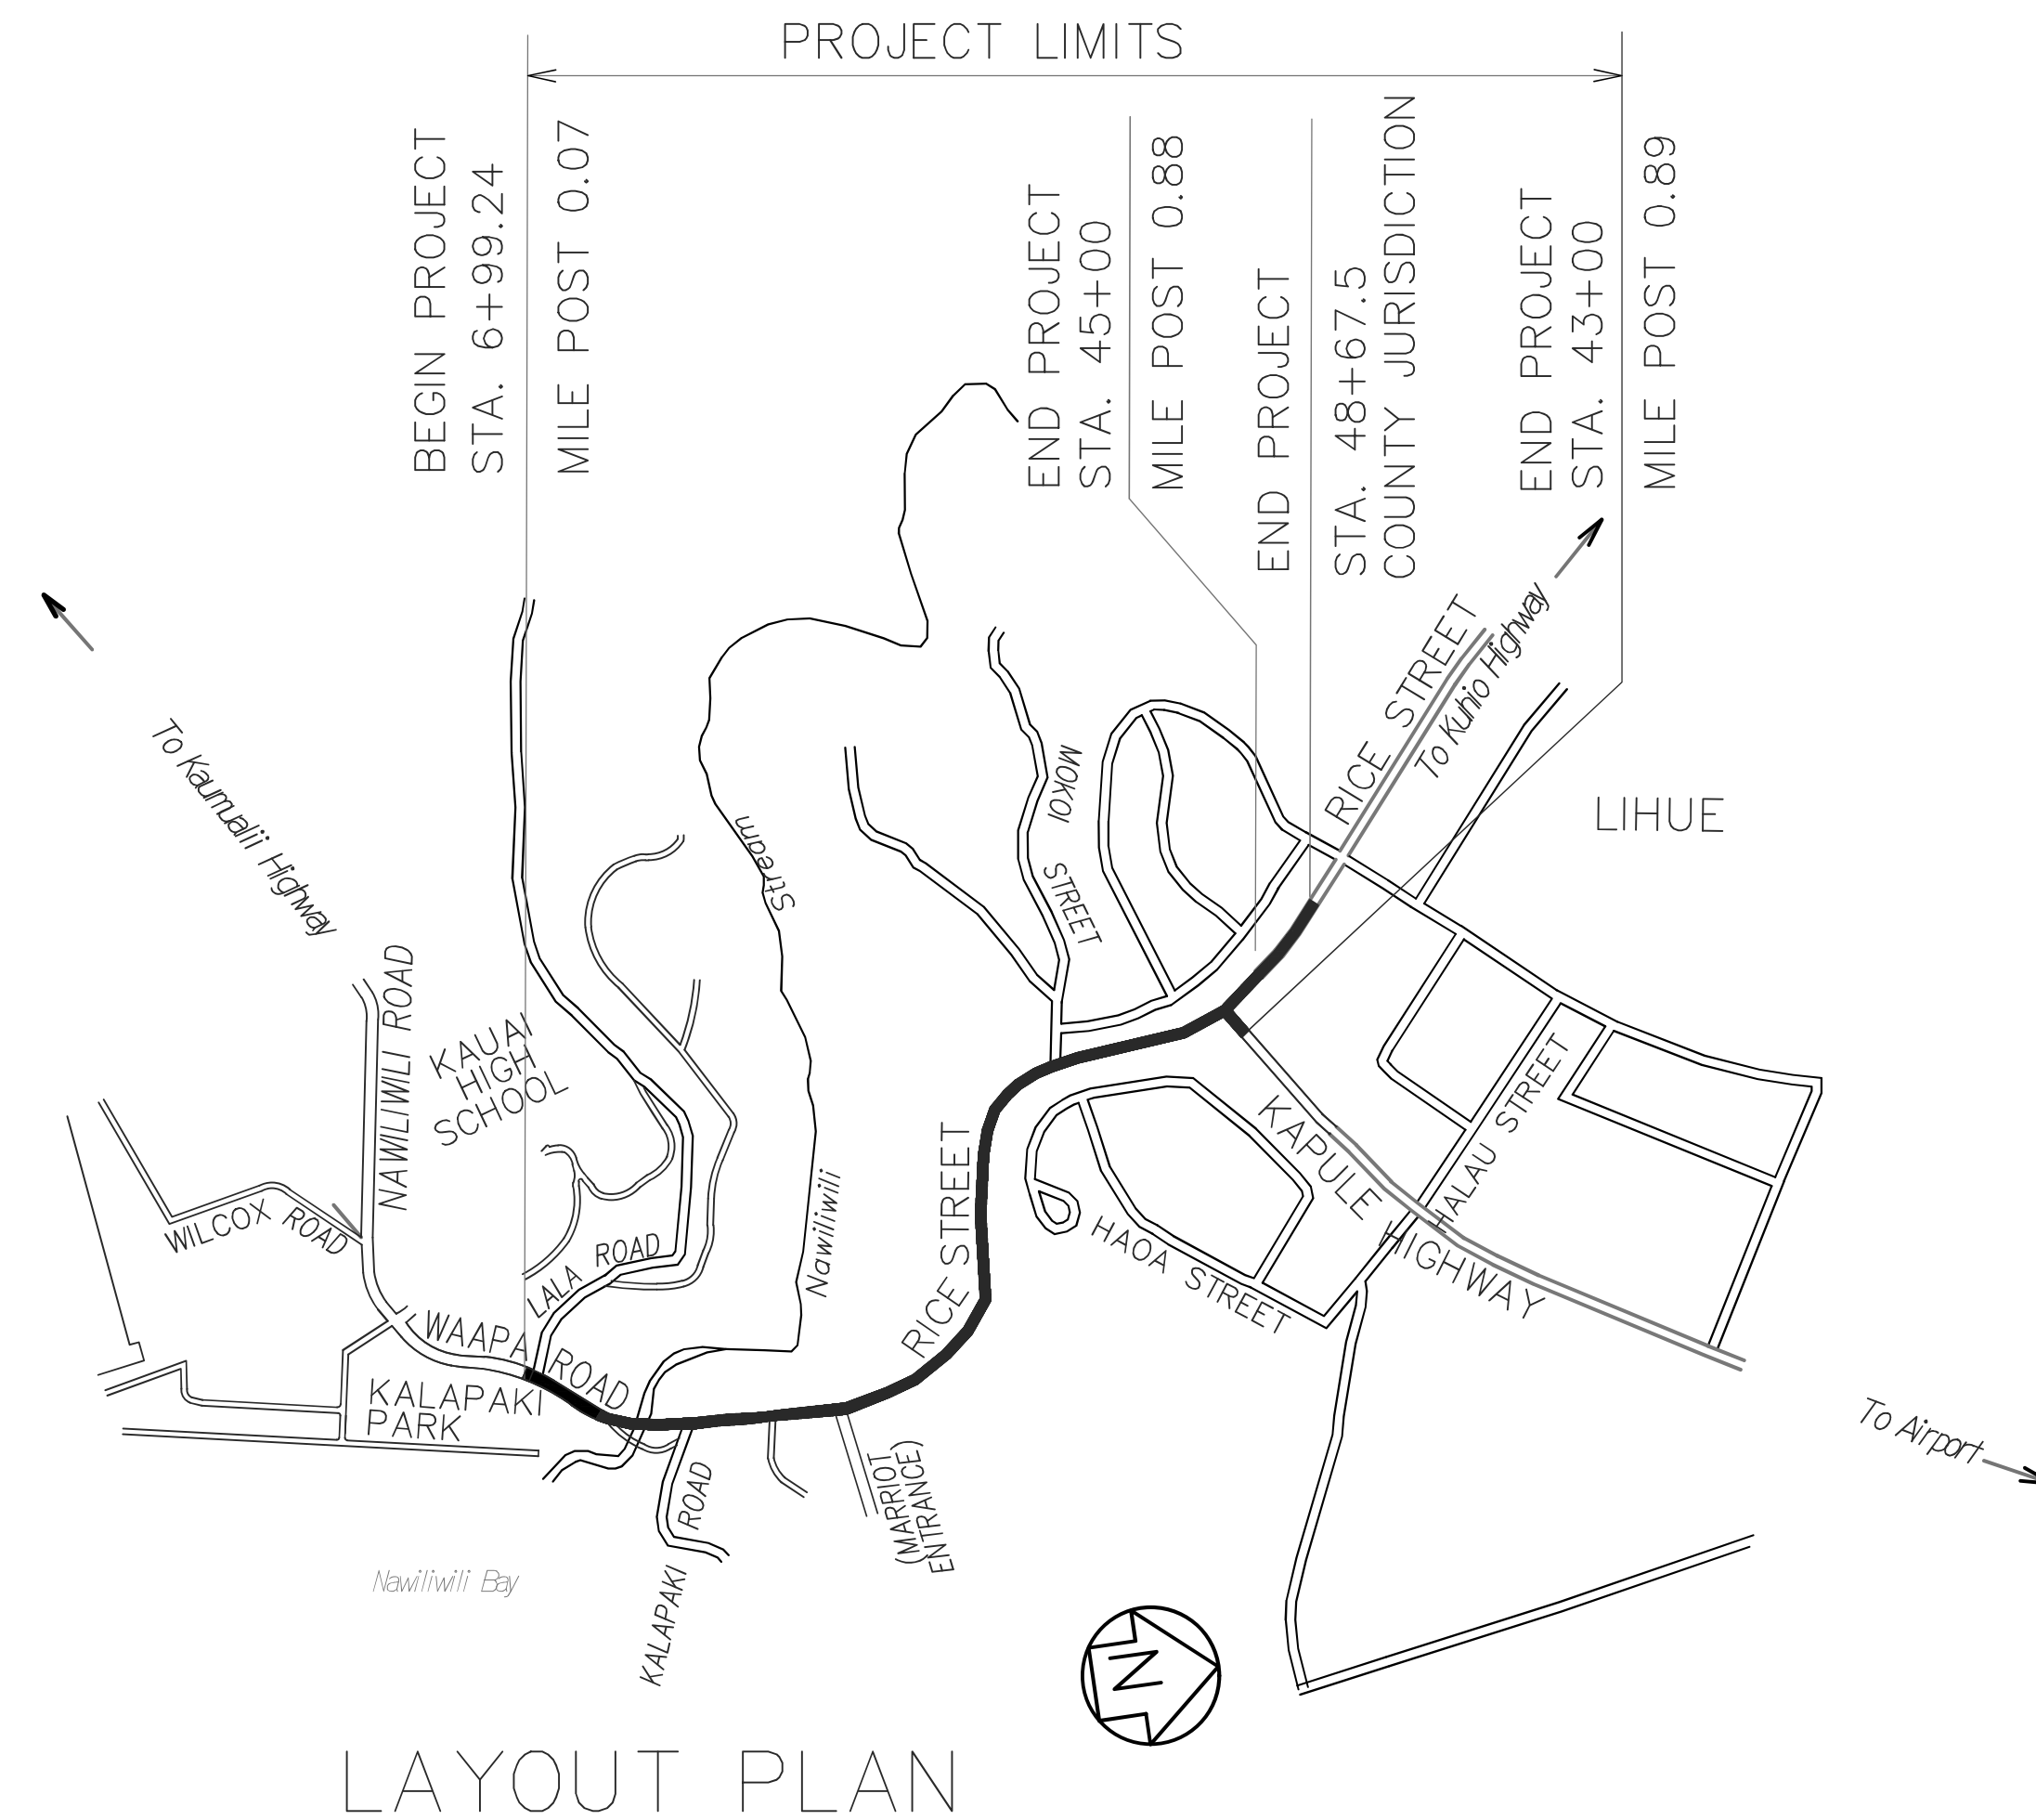

FED. ROAD DIST. NO.	STATE	PROJ. NO.	FISCAL YEAR	SHEET NO.	TOTAL SHEETS
HAWAII	HAW.	51AB-01-23	2025	1	28

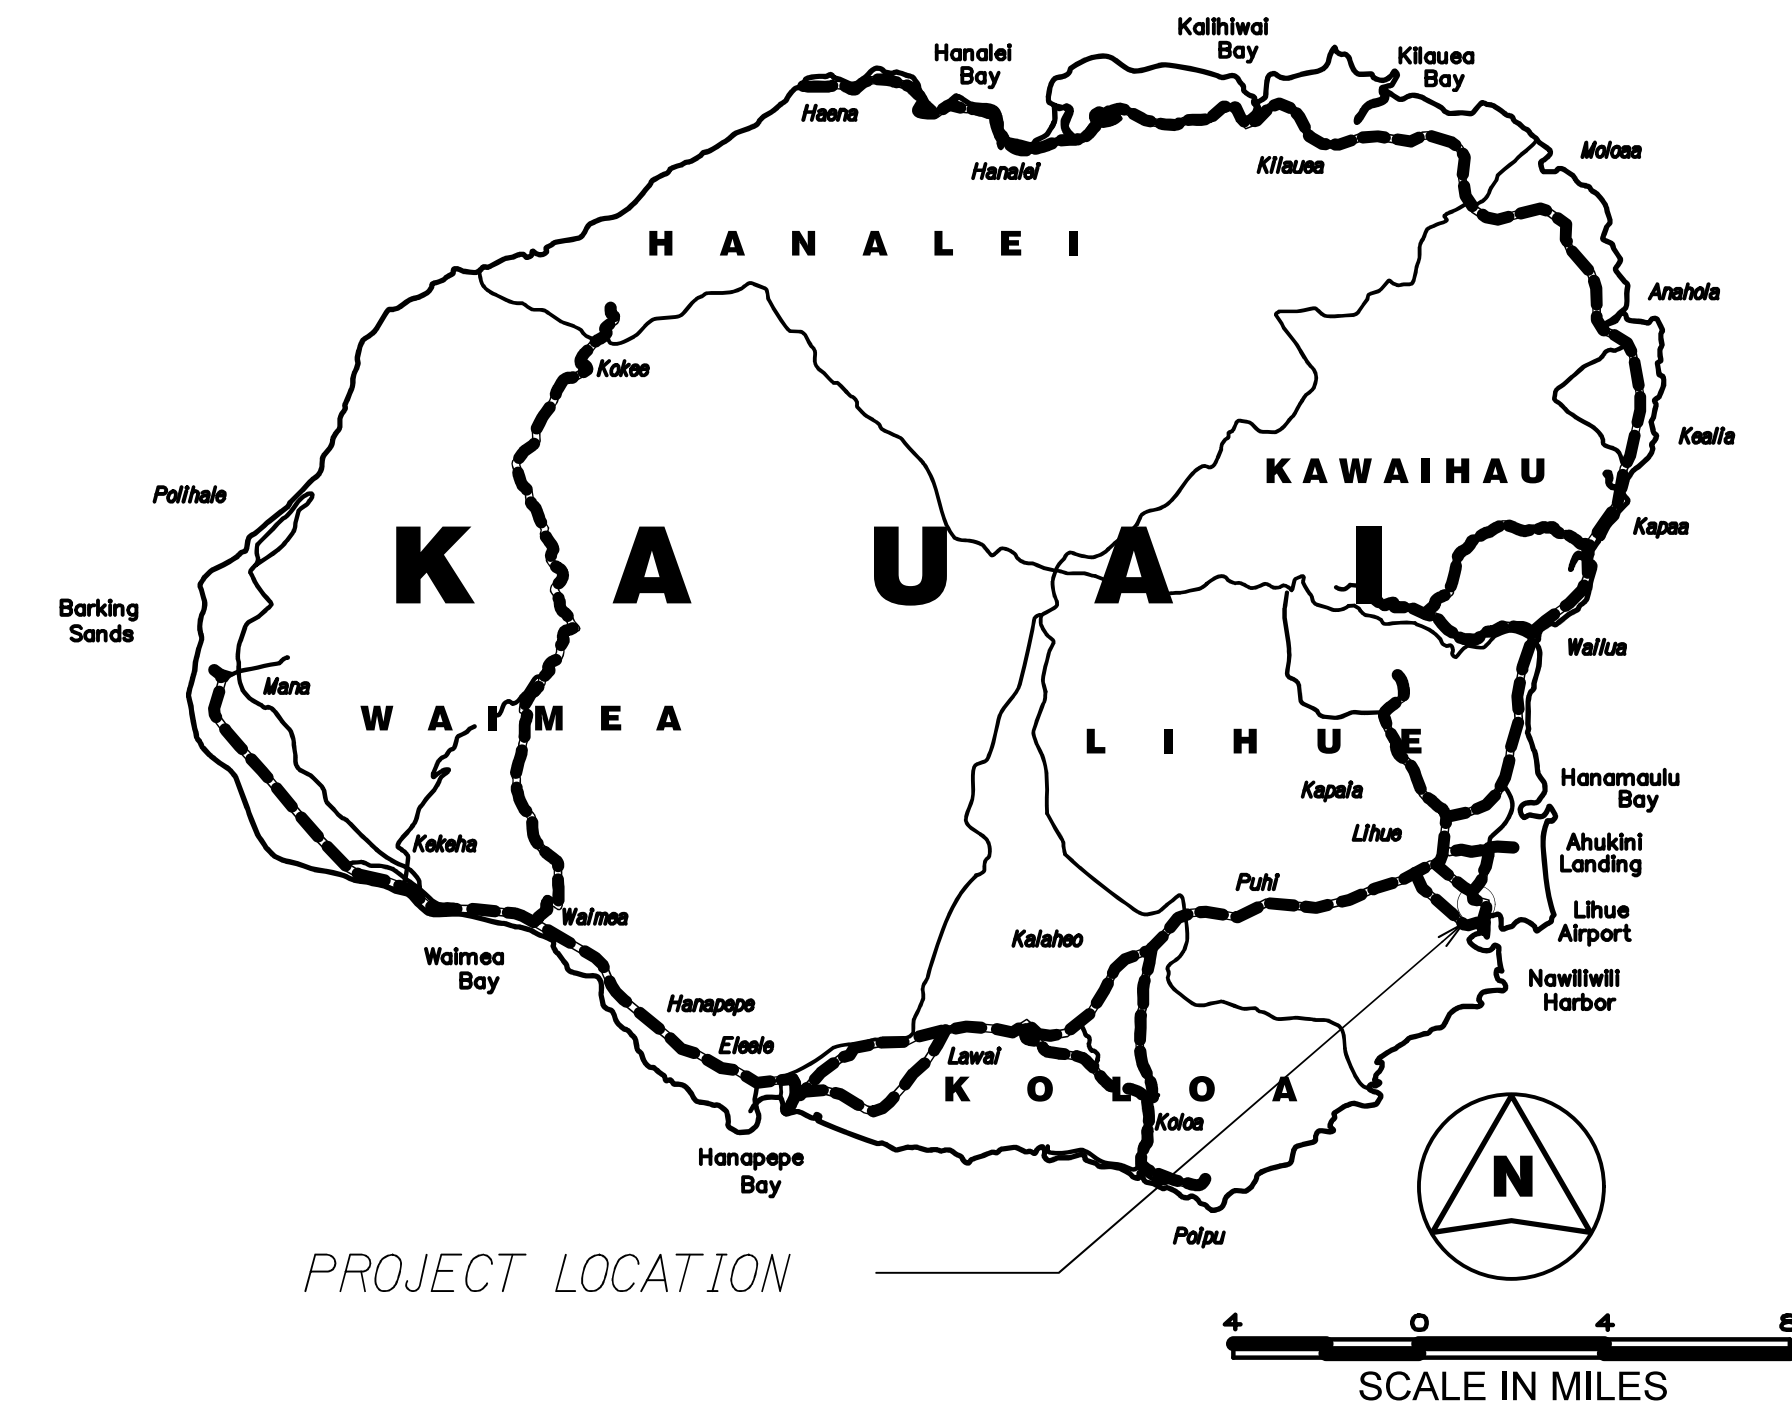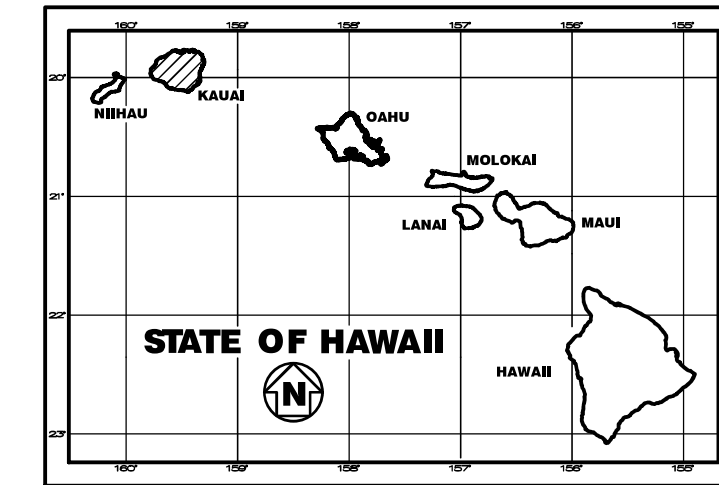

DEPARTMENT OF TRANSPORTATION STATE OF HAWAII	
APPROVED:	Oct 4, 2024
HIGHWAYS ADMINISTRATOR	DATE