




INDEX TO DRAWINGS	
SHEET NO.	DESCRIPTION
1	TITLE SHEET
2	STANDARD PLANS SUMMARY
3	GENERAL NOTES & LEGEND
4 – 6	WATER POLLUTION AND EROSION CONTROL NOTES
7	TYPICAL SECTIONS
8	ROADWAY PLAN
9	PAVEMENT MARKING LEGEND, DETAILS & NOTES
10 – 11	PAVEMENT MARKING AND TRAFFIC SIGNING PLAN
12	LOW SPEED UNDIVIDED HIGHWAY WORK ZONE SIGNING PLAN, NOTES & DETAILS
13	HIGH SPEED DIVIDED HIGHWAY WORK ZONE SIGNING PLAN, NOTES & DETAILS

STATE OF HAWAII
DEPARTMENT OF TRANSPORTATION
HIGHWAYS DIVISION
HONOLULU, HAWAII

PLANS FOR
KAPULE HIGHWAY INTERSECTION IMPROVEMENTS
AT AHUKINI ROAD
PROJECT NO. 51B-01-21

DISTRICT OF LIHUE
ISLAND OF KAUAI

FED. ROAD DIST. NO.	STATE	PROJ. NO.	FISCAL YEAR	SHEET NO.	TOTAL SHEETS
HAWAII	HAW.	51B-01-21	2022	1	13

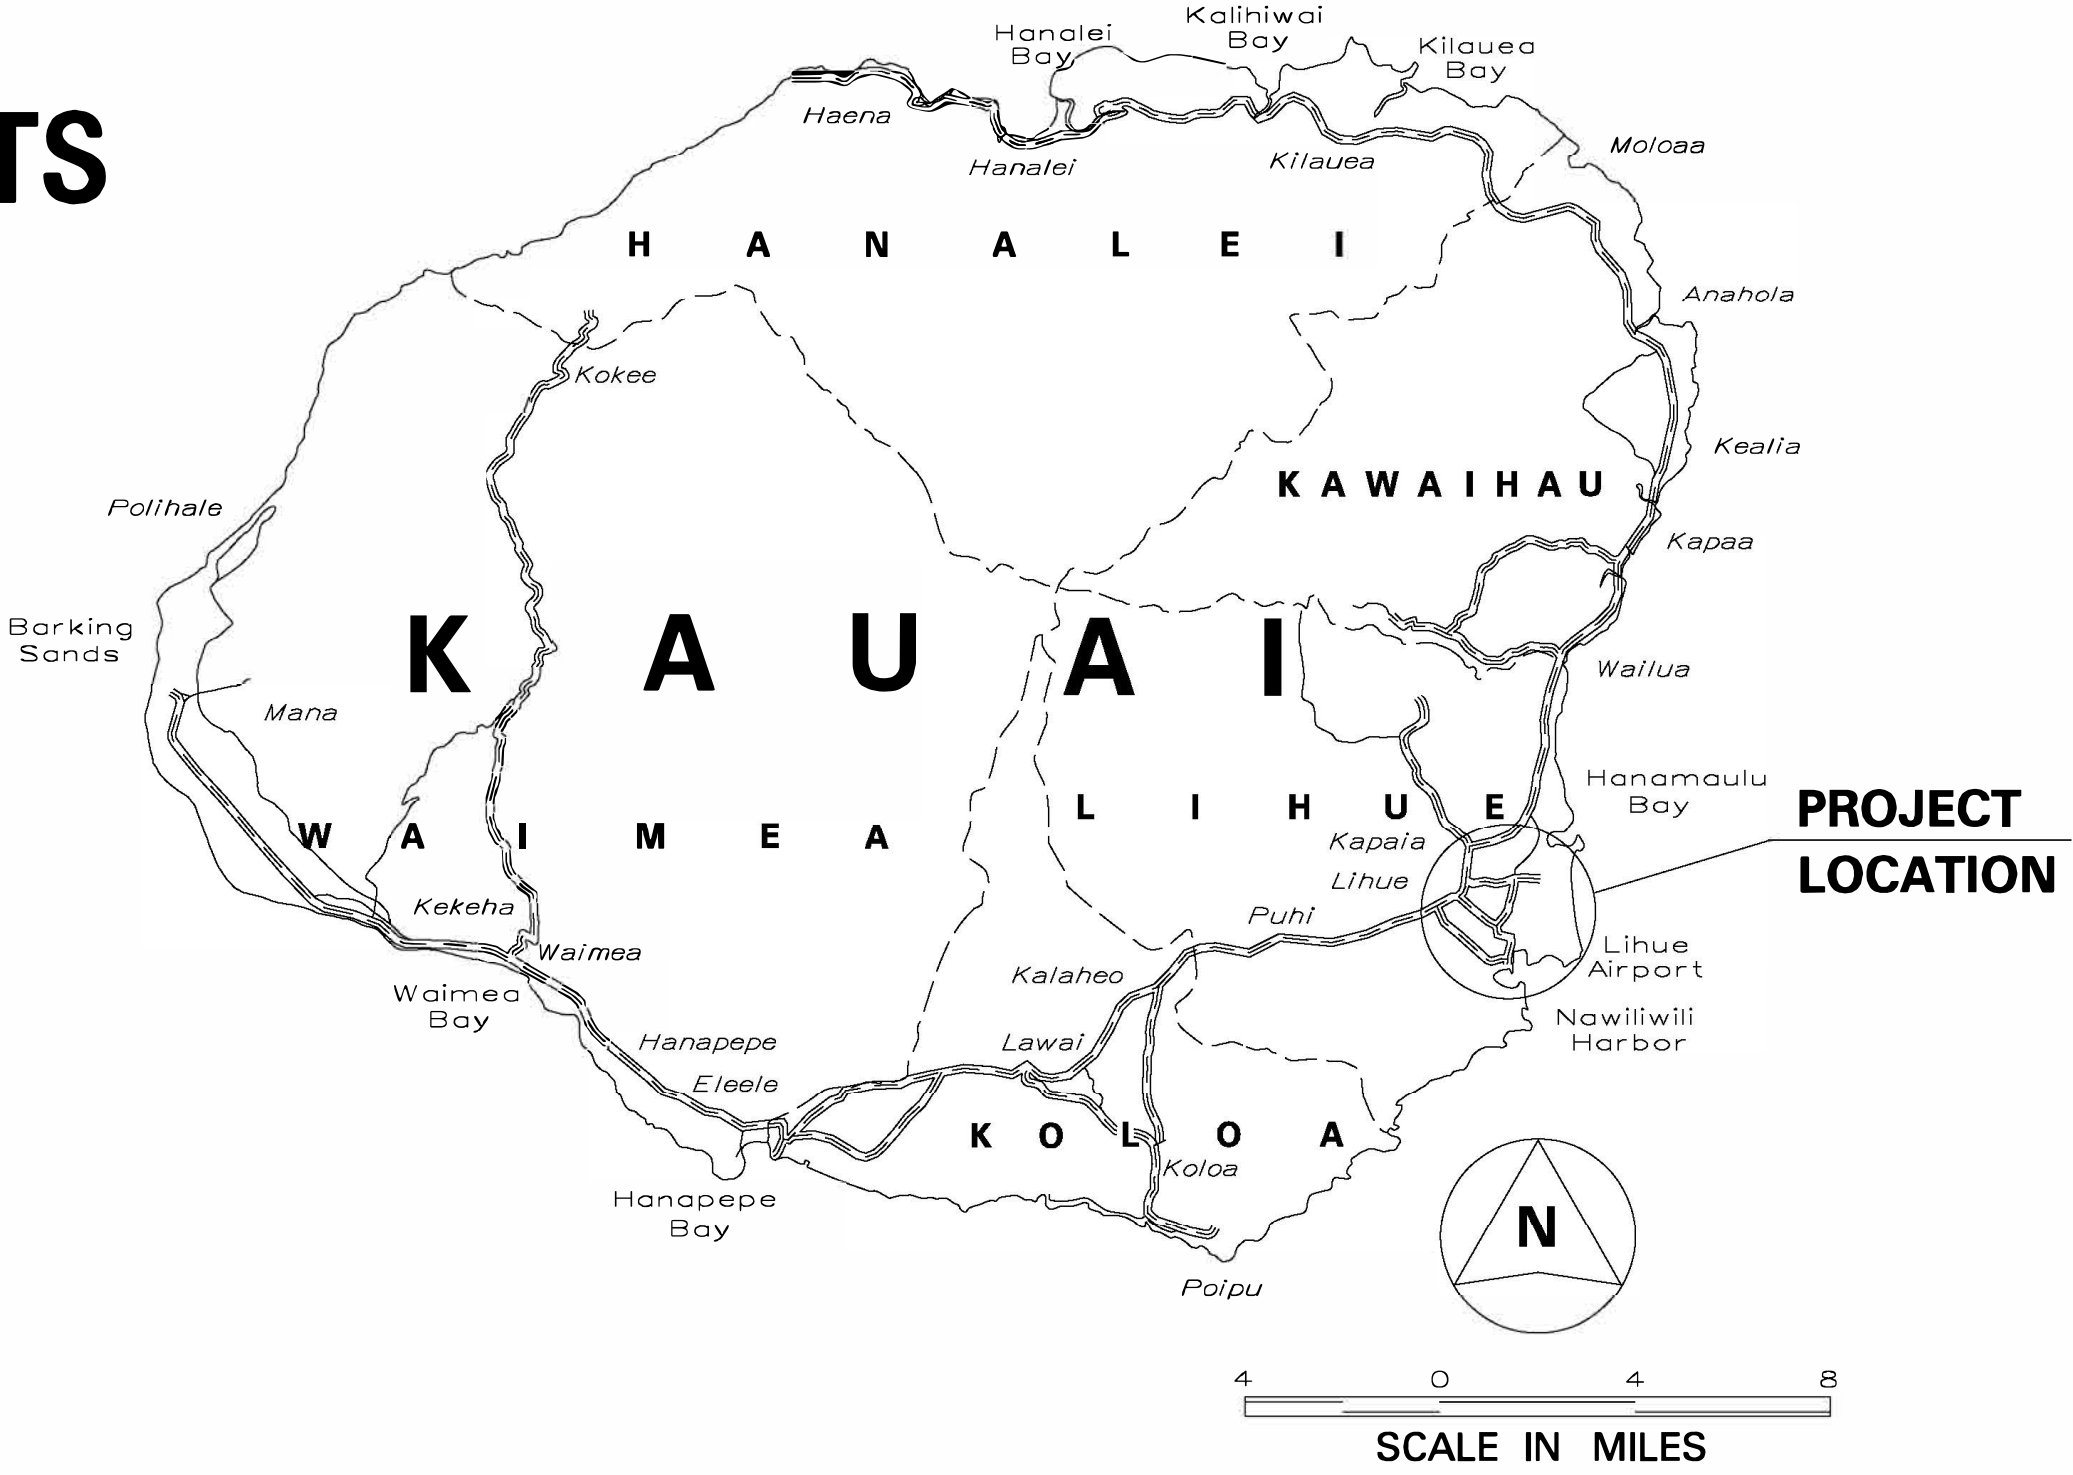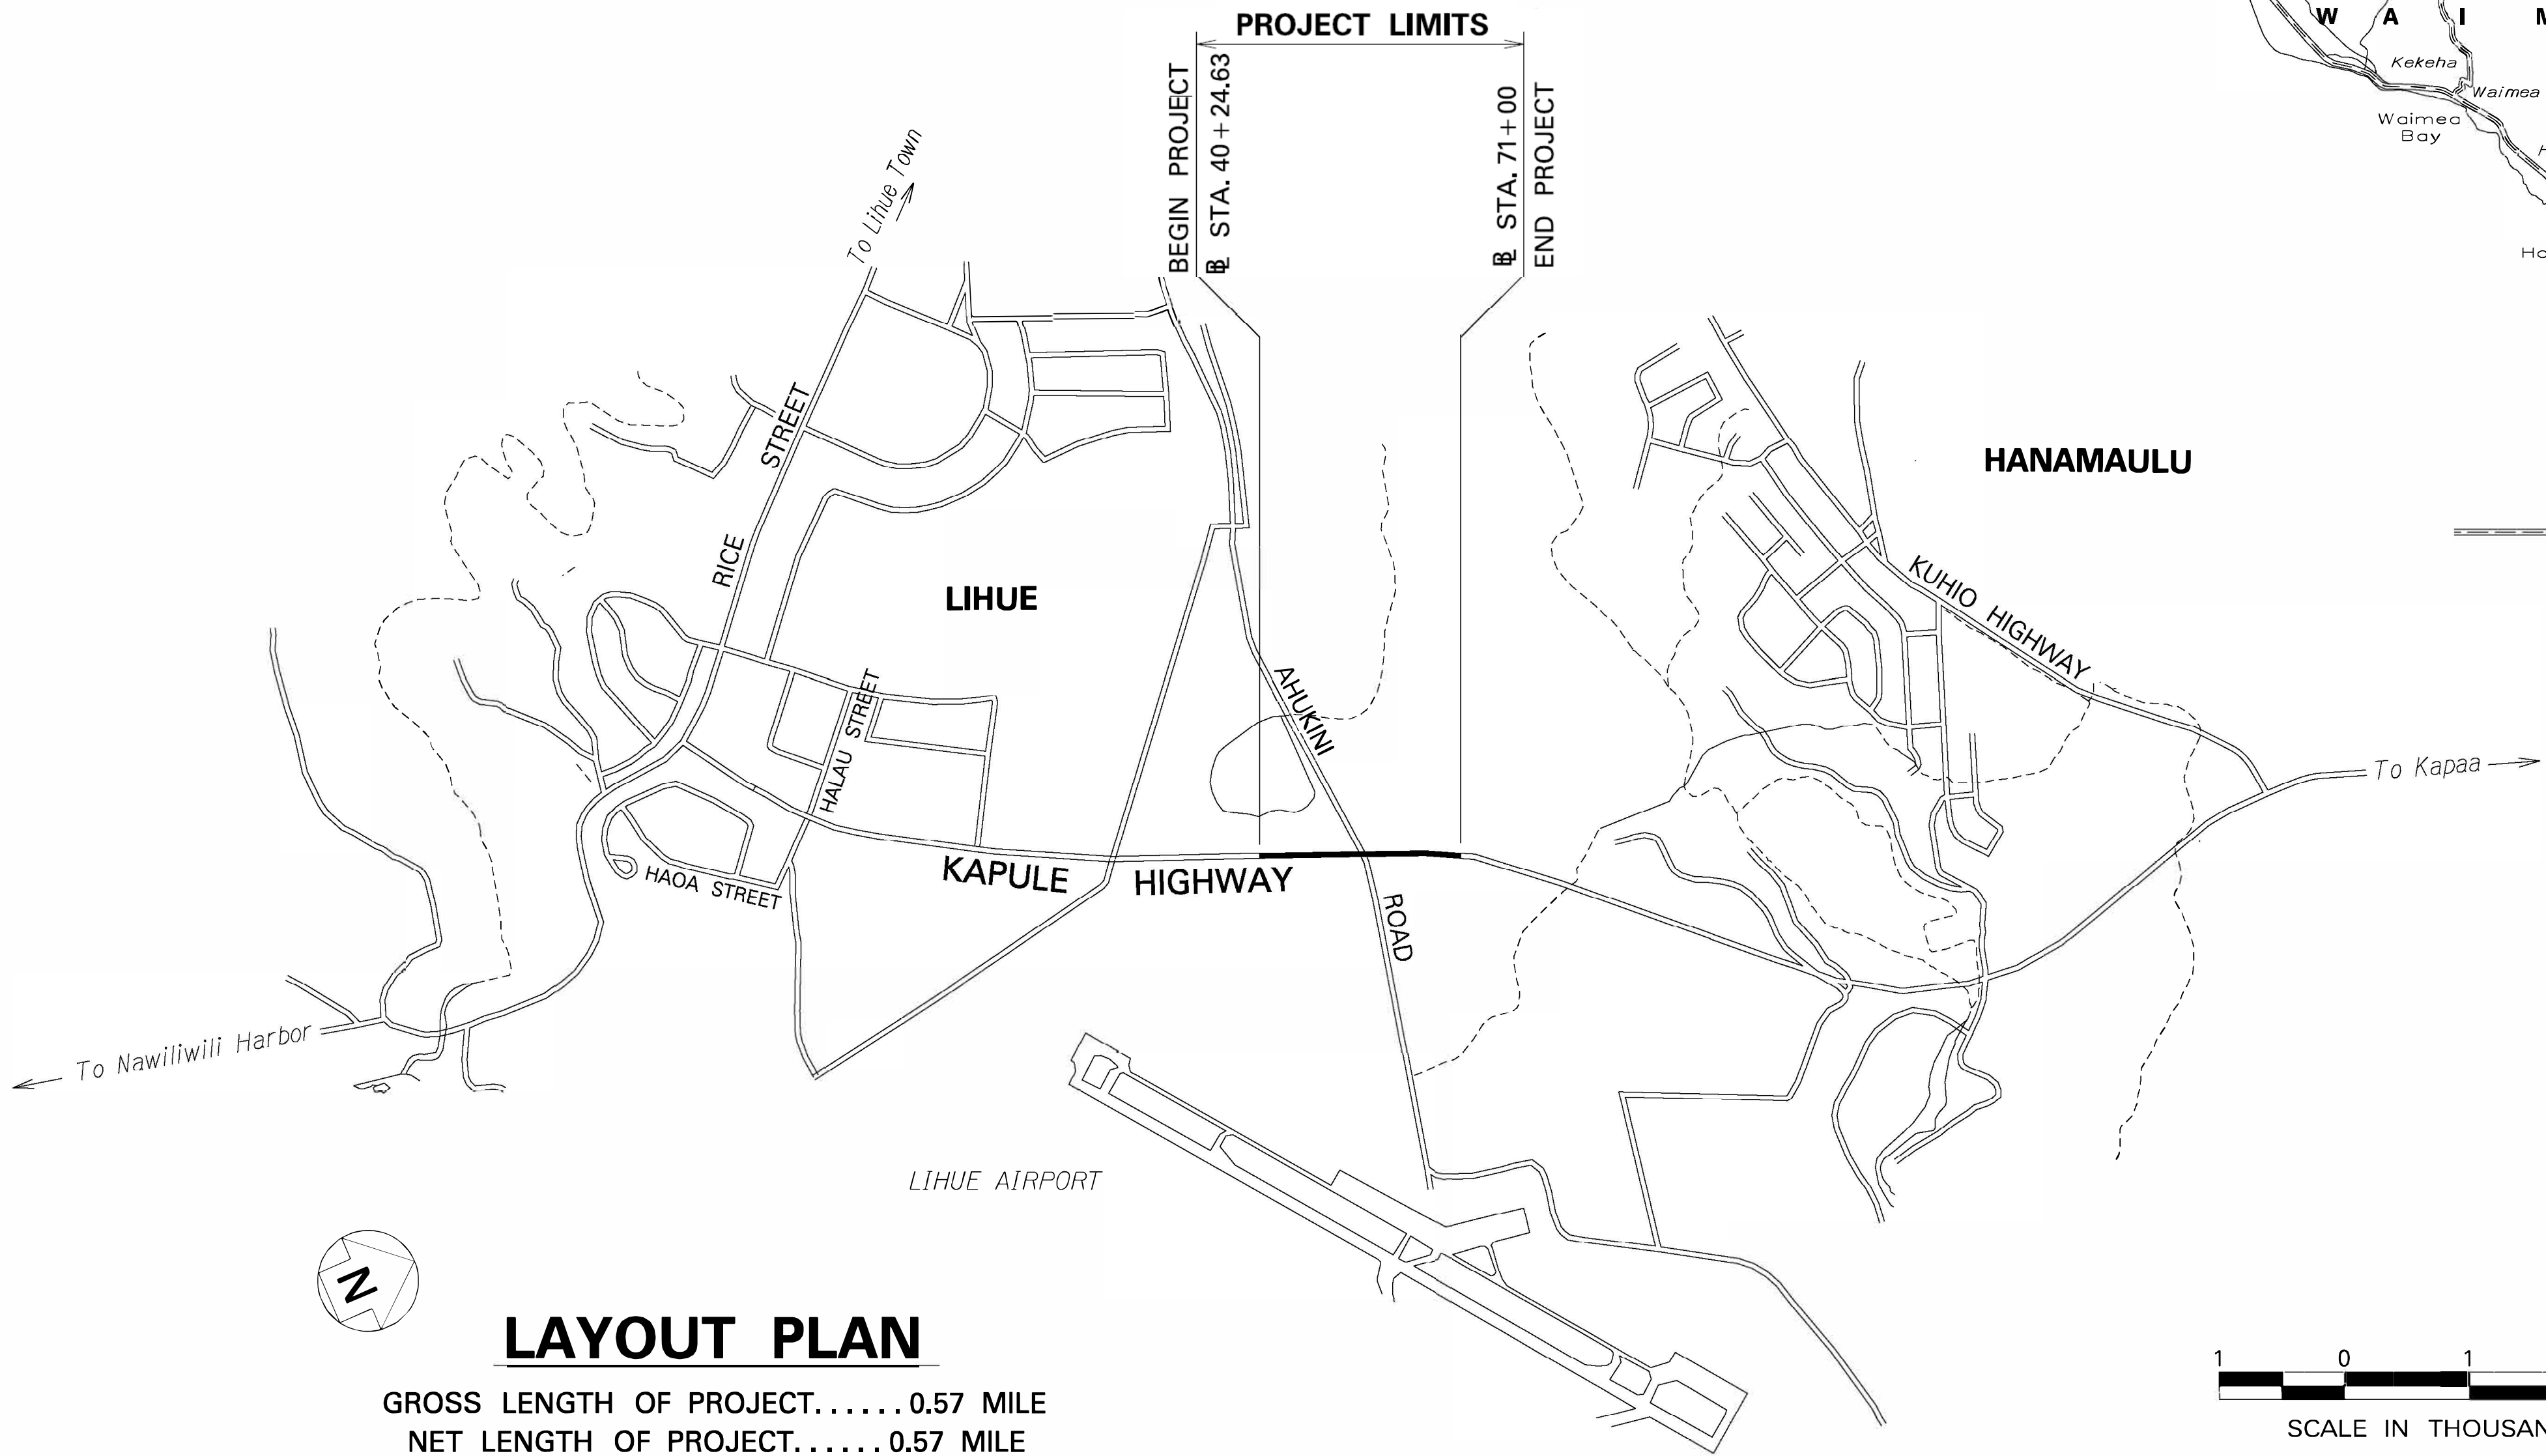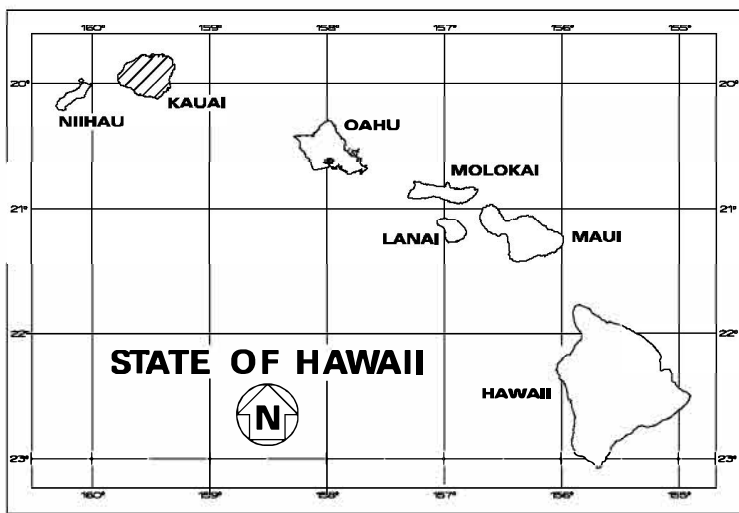


FEDERAL AID PROJECTS PREVIOUSLY CONSTRUCTED OR UNDER CONSTRUCTION

MILE POST 1.69 TO MILE POST 2.26

LAYOUT PLAN

GROSS LENGTH OF PROJECT.....0.57 MILE
NET LENGTH OF PROJECT.....0.57 MILE

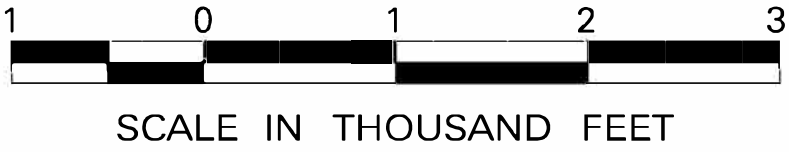

DEPARTMENT OF TRANSPORTATION STATE OF HAWAII	
APPROVED:	Feb 28, 2022
for DIR. OF TRANSPORTATION	DATE

HWY-K DESIGNED BY
HWY-KE MANAGED BY
241-3000 PHONE
MARCH 2022 DATE