
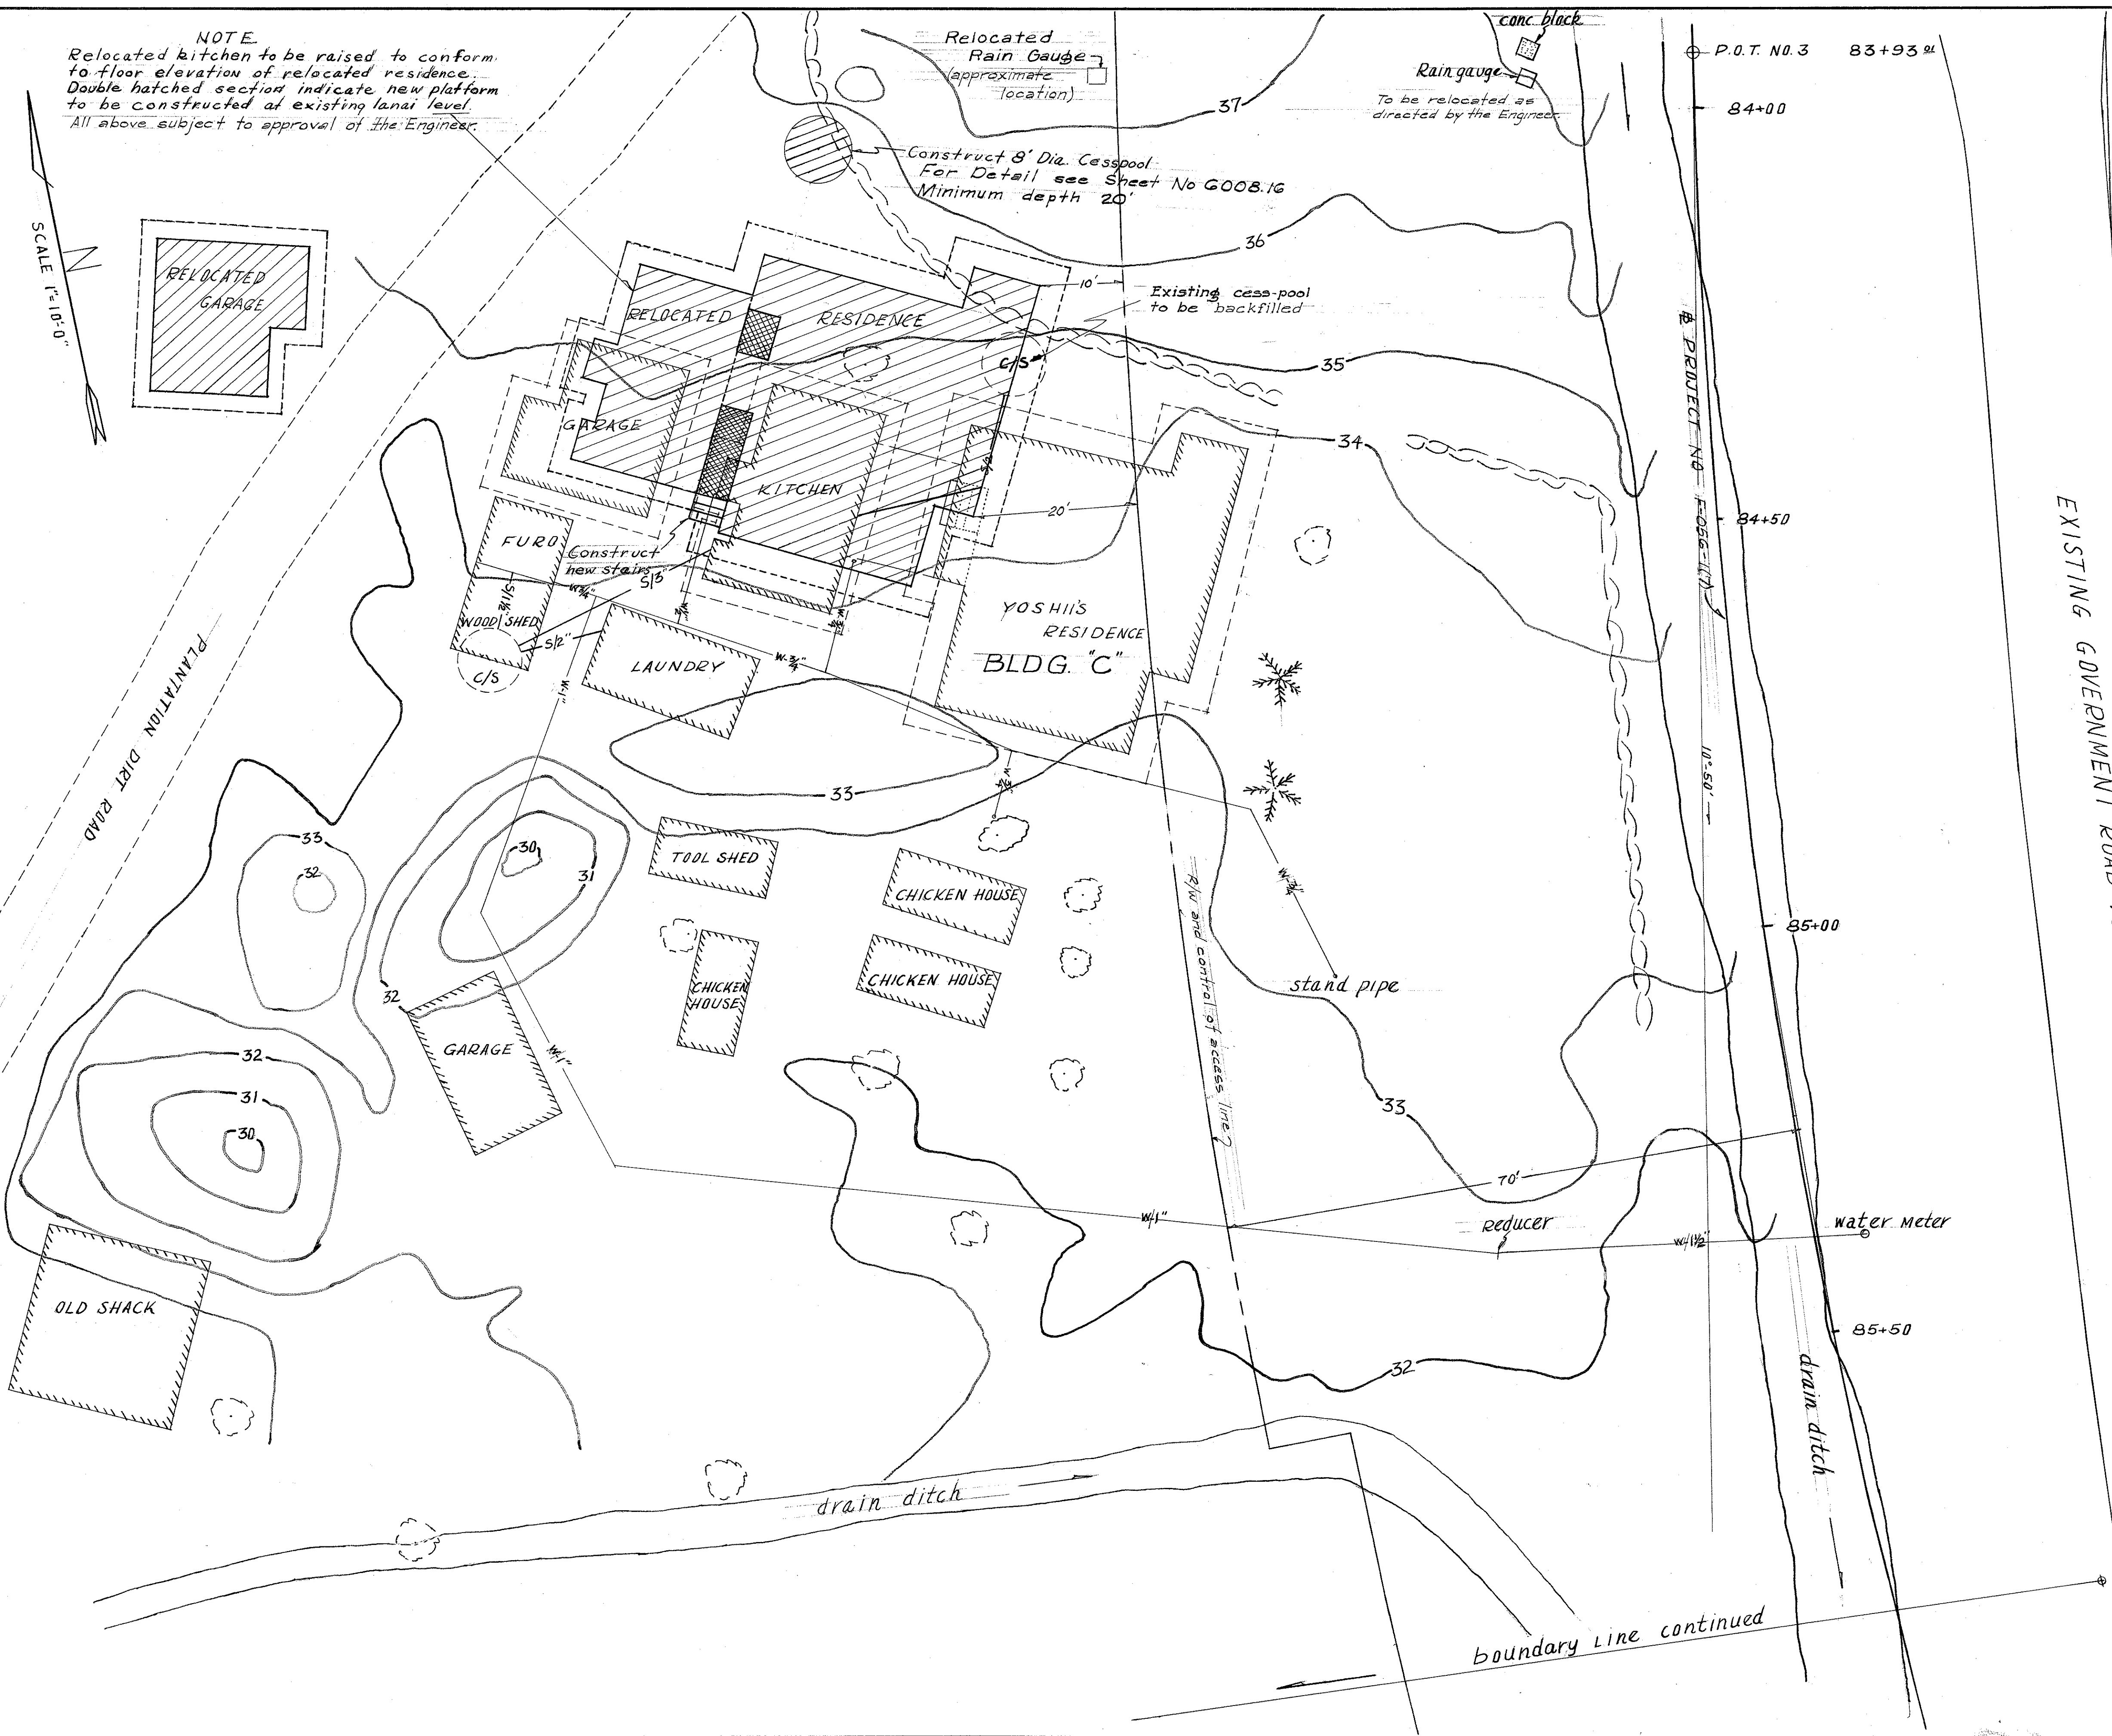


FED. ROAD DIST. NO.	STATE	FED. AID PROJ. NO.	FISCAL YEAR	SHEET NO.	TOTAL SHEETS
HAWAII	HAW.	F056-1(7)	1958	17	34

NOTE
Relocated kitchen to be raised to conform to floor elevation of relocated residence. Double hatched section indicate new platform to be constructed at existing lanai level. All above subject to approval of the Engineer.

SCALE 1"=10'-0"

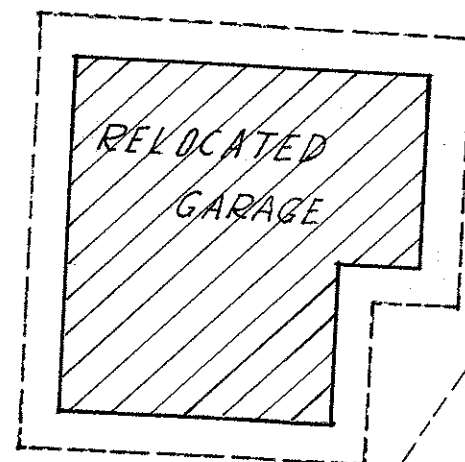

- NOTE
- Locations shown of existing Sewer and Water lines are Approximate only.
 - All existing C.I. Sewer Pipe shall be salvaged and re-used.
 - All existing water pipe to be salvaged and re-used.
 - All above are subject to the Standard Specifications and Special Provisions.

EXISTING GOVERNMENT ROAD TO LIHUE


TERRITORIAL HIGHWAY DEPARTMENT
TERRITORY OF HAWAII
**YOSHII'S RESIDENCE
RELOCATION**
FOR
PROJECT NO. F056-1(7)
ANAHOLA, KAUAI, T.H.
Scale 1"=10'-0" Date Jan. 1958

SHEET NO. 1 OF 5 SHEETS

6005.17

DESIGNED BY	DATE
TRACED BY	
QUANTITIES BY	
CHECKED BY	
NOTE BOOK NO.	

FED. ROAD DIST. No.	STATE	FED. AID PROJ. No.	FISCAL YEAR	SHEET No.	TOTAL SHEETS
HAWAII	HAW	F0561K7	1958	18	54

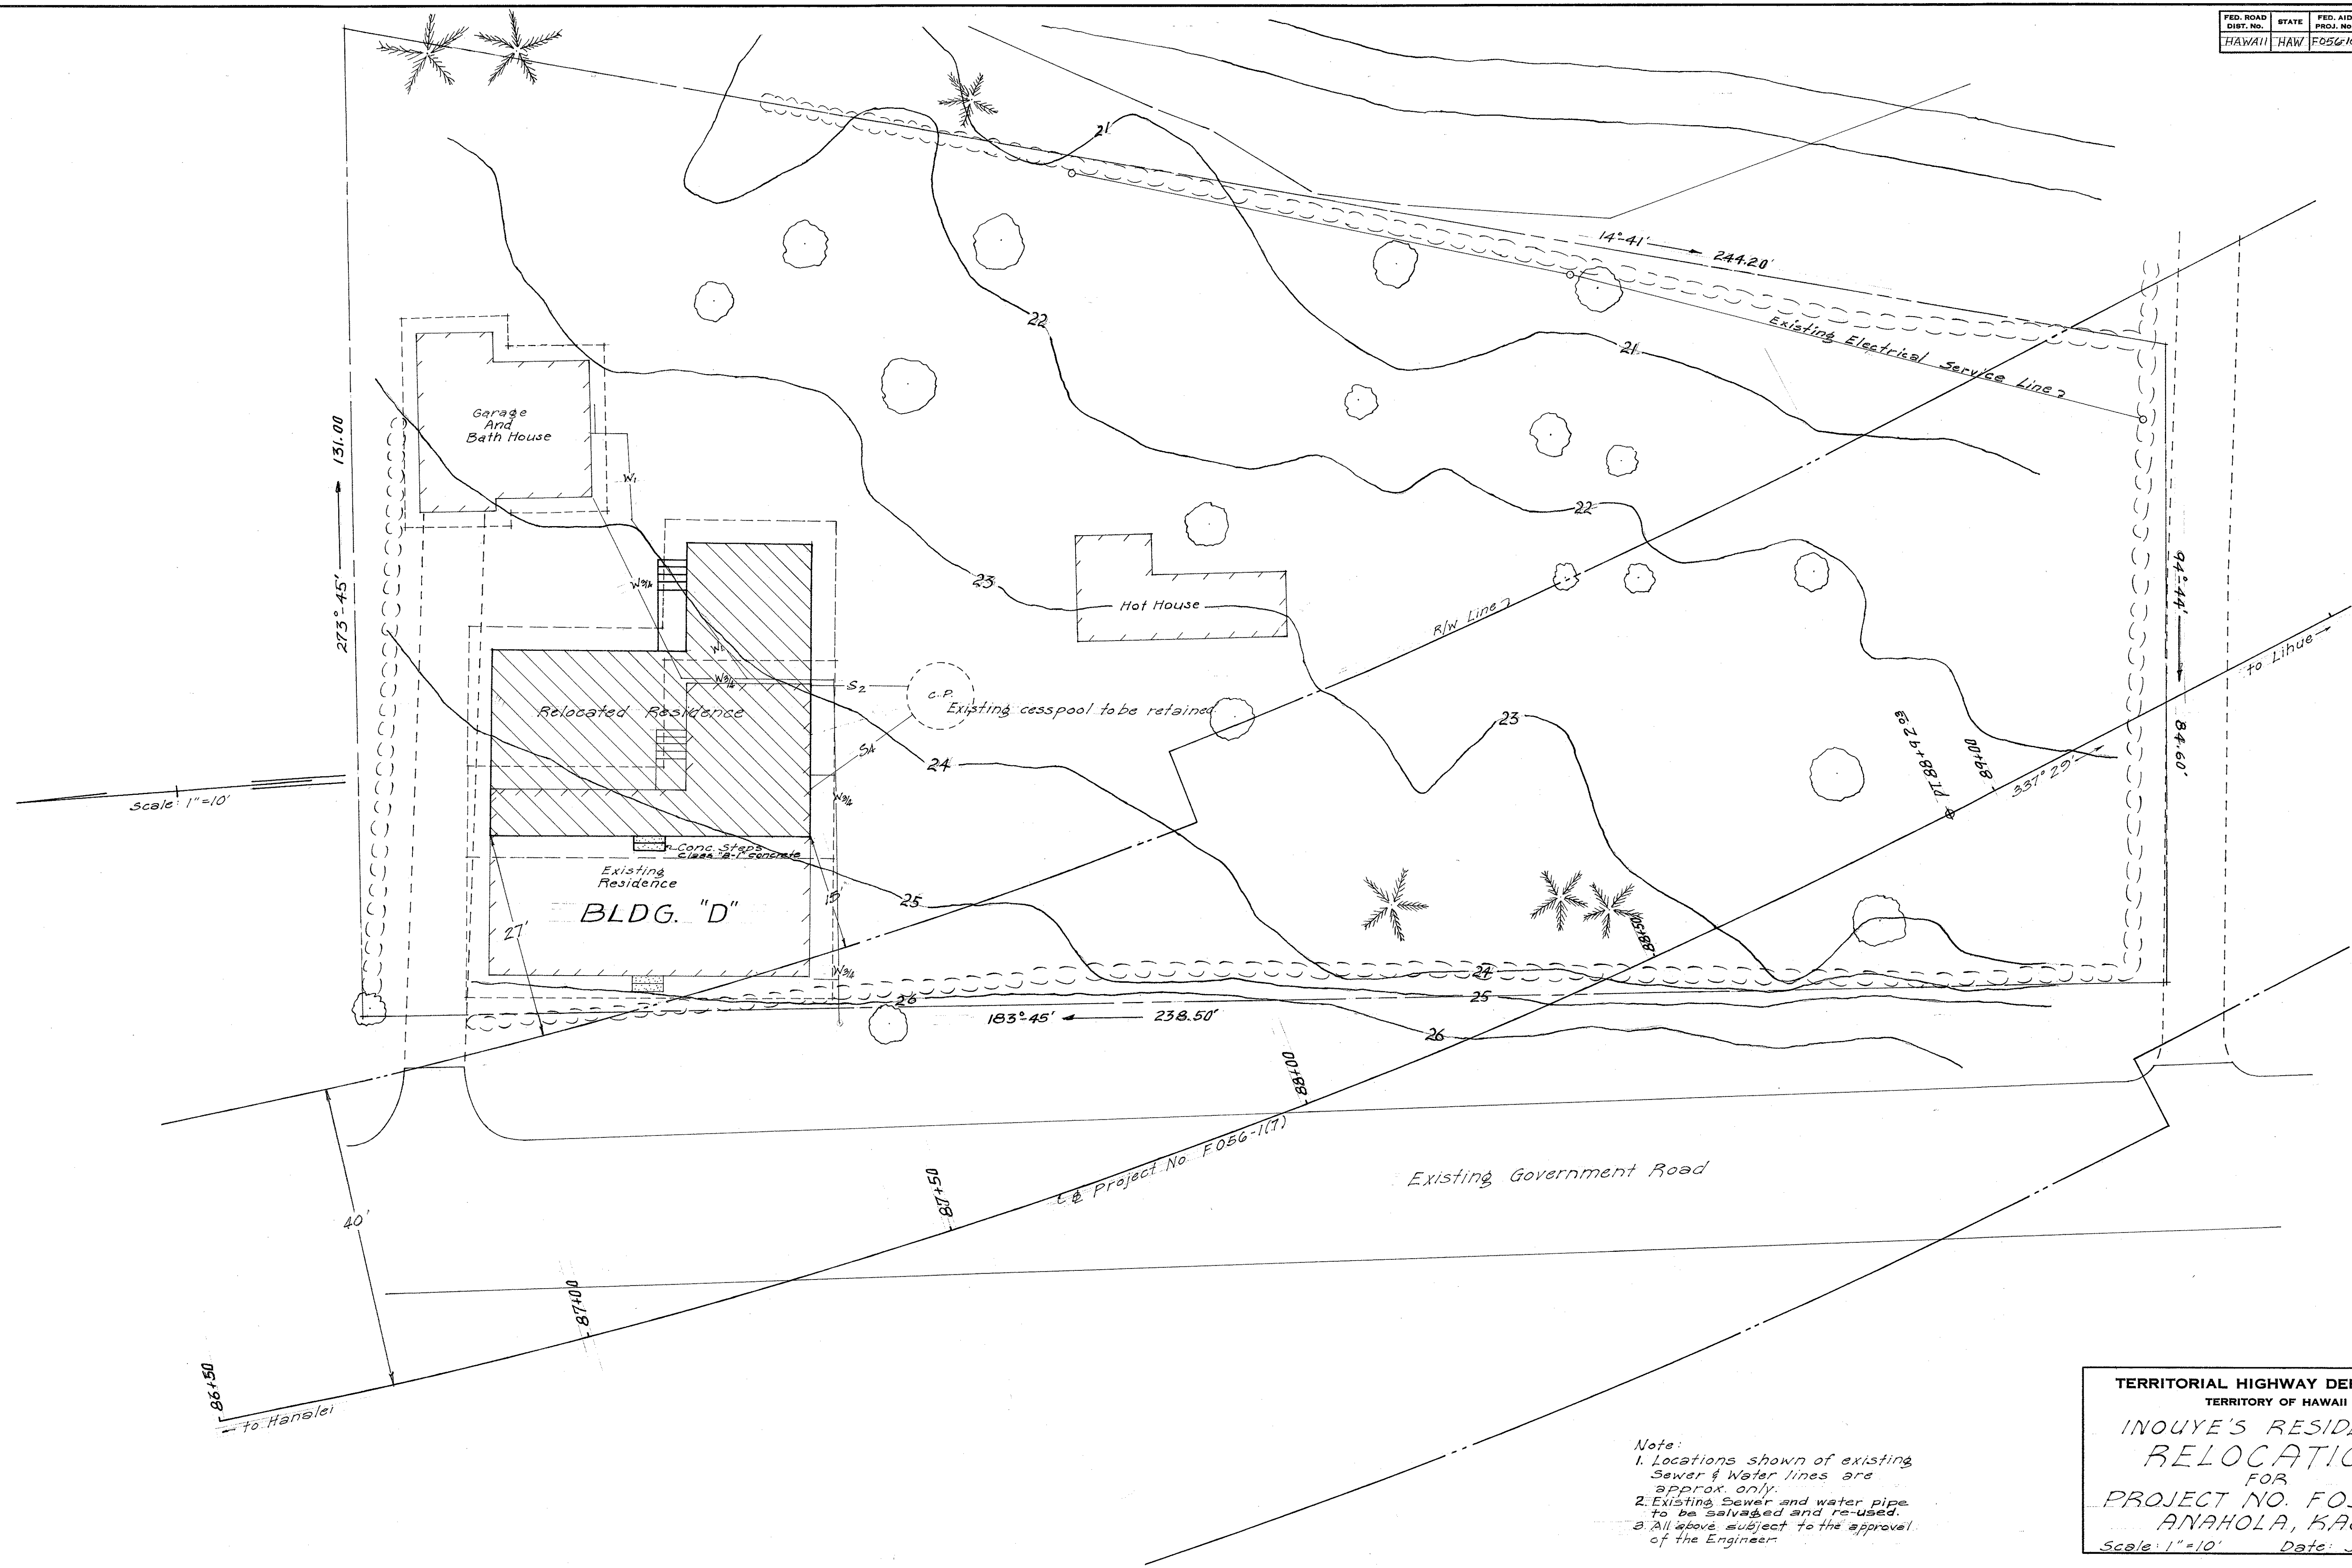

ORIGINAL	SURVEY PLOTTED BY	DATE
PLAN	DESIGNED BY	"
	DRAWN BY	"
	TRACED BY	"
NOTE BOOK	QUANTITIES BY	"
	QUANTITIES CHECKED BY	"
No.	CHECKED BY	"

Note:


1. Locations shown of existing Sewer & Water lines are approx. only.
2. Existing Sewer and water pipe to be salvaged and re-used.
3. All above subject to the approval of the Engineer.

TERRITORIAL HIGHWAY DEPARTMENT
TERRITORY OF HAWAII
INOUE'S RESIDENCE
RELOCATION.
FOR
PROJECT NO. F056-1(7)
ANAHOLA, KAUAI
Scale: 1" = 10' Date: Jan. 12, 58

SHEET No. 2 OF 5 SHEETS

G O O S . 1 S

FED. ROAD DIST. NO.	STATE	FED. AID PROJ. NO.	FISCAL YEAR	SHEET NO.	TOTAL SHEETS
HAWAII	HAW	F056-1(7)	1958	19	34

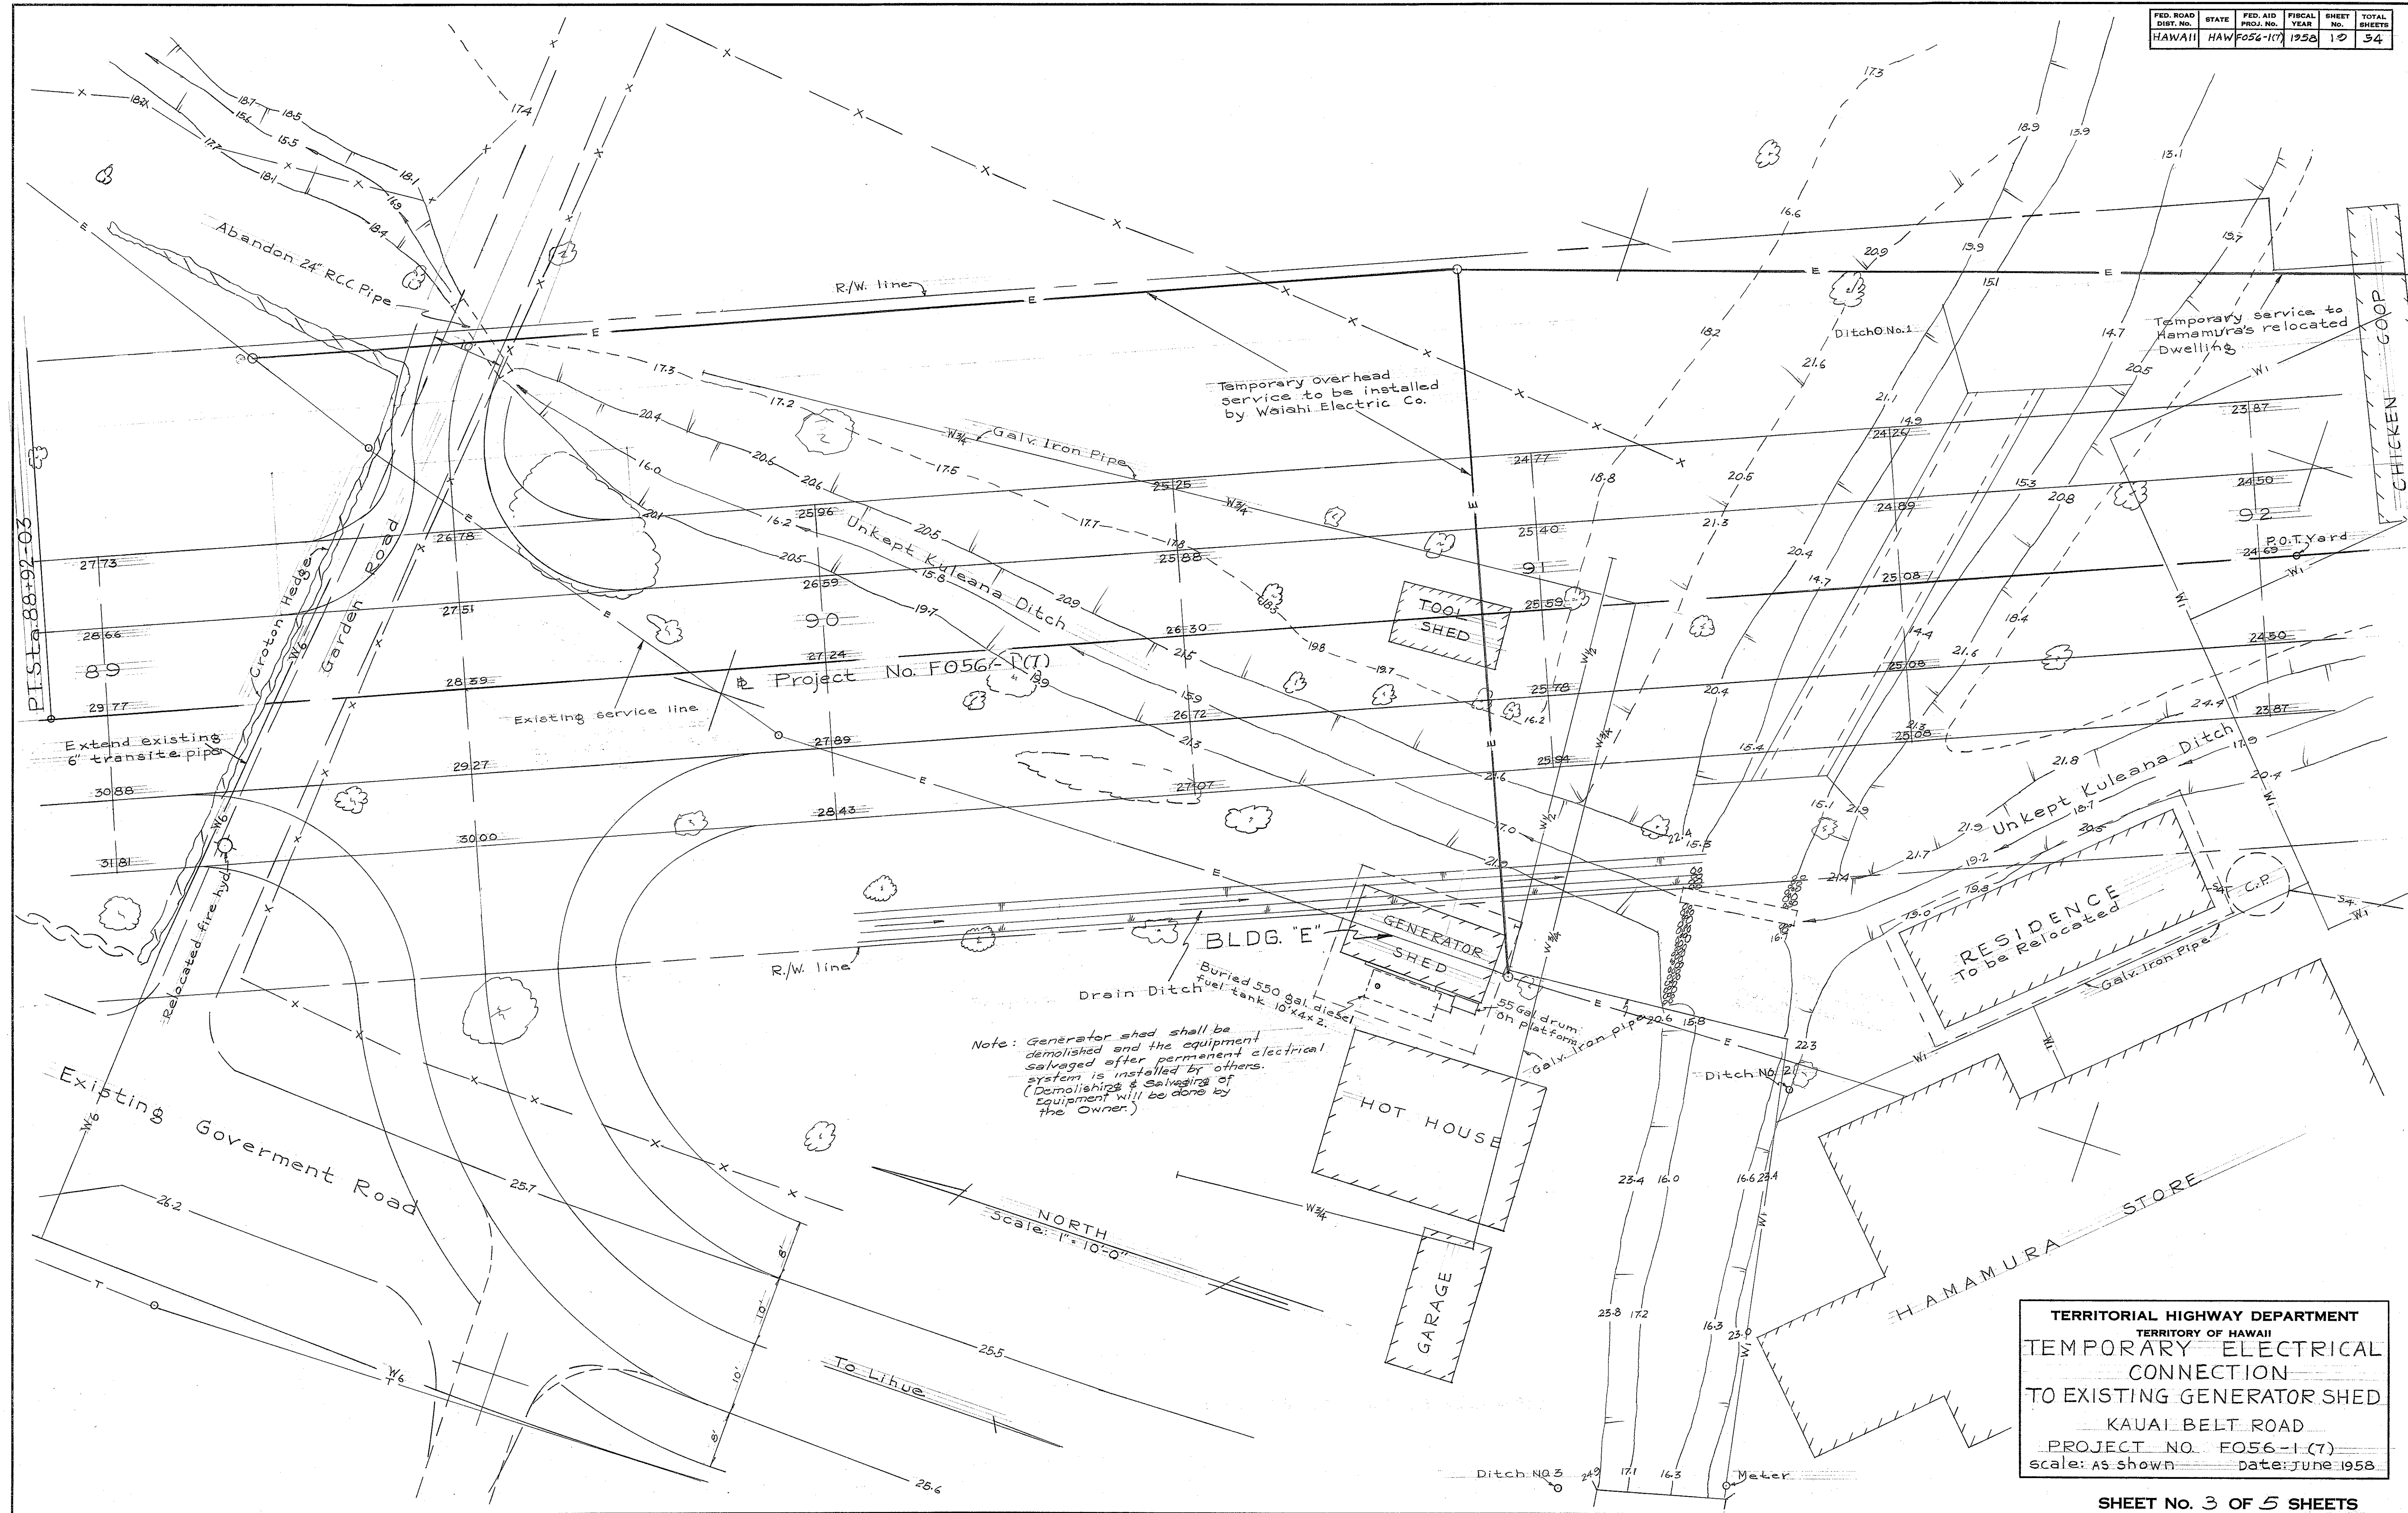



ORIGINAL PLAN	SURVEY PLOTTED BY	DATE
DESIGNED BY	DESIGNED BY	DATE
DRAWN BY	DRAWN BY	DATE
QUANTITIES CHECKED BY	QUANTITIES CHECKED BY	DATE
NOTE BOOK No.	CHECKED BY	

TERRITORIAL HIGHWAY DEPARTMENT
 TERRITORY OF HAWAII
TEMPORARY ELECTRICAL CONNECTION
 TO EXISTING GENERATOR SHED
 KAUAI BELT ROAD
 PROJECT NO. F056-1(7)
 Scale: As shown Date: June 1958


SHEET NO. 3 OF 5 SHEETS

GOOS. 19


FED. ROAD DIST. NO.	STATE	FED. AID PROJ. NO.	FISCAL YEAR	SHEET NO.	TOTAL SHEETS
HAWAII	HAW	F056-1(7)	1958	20	34

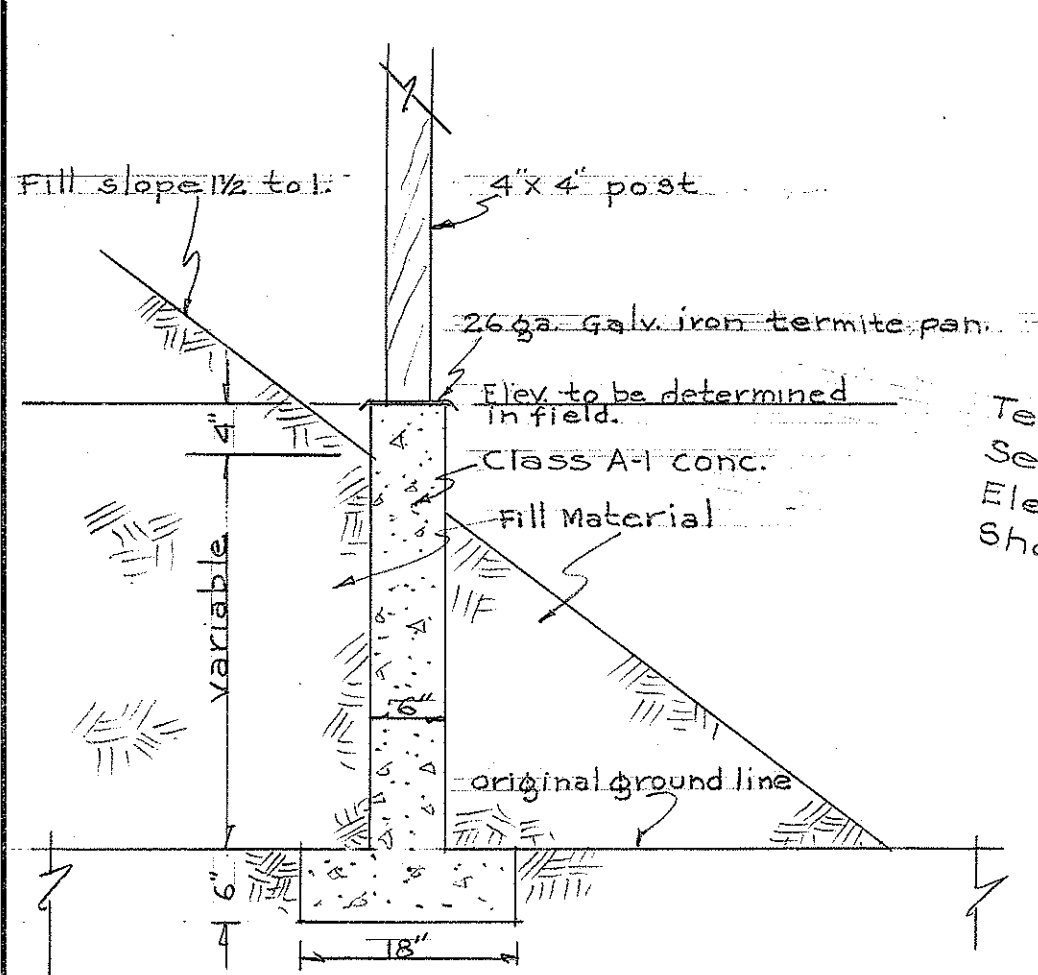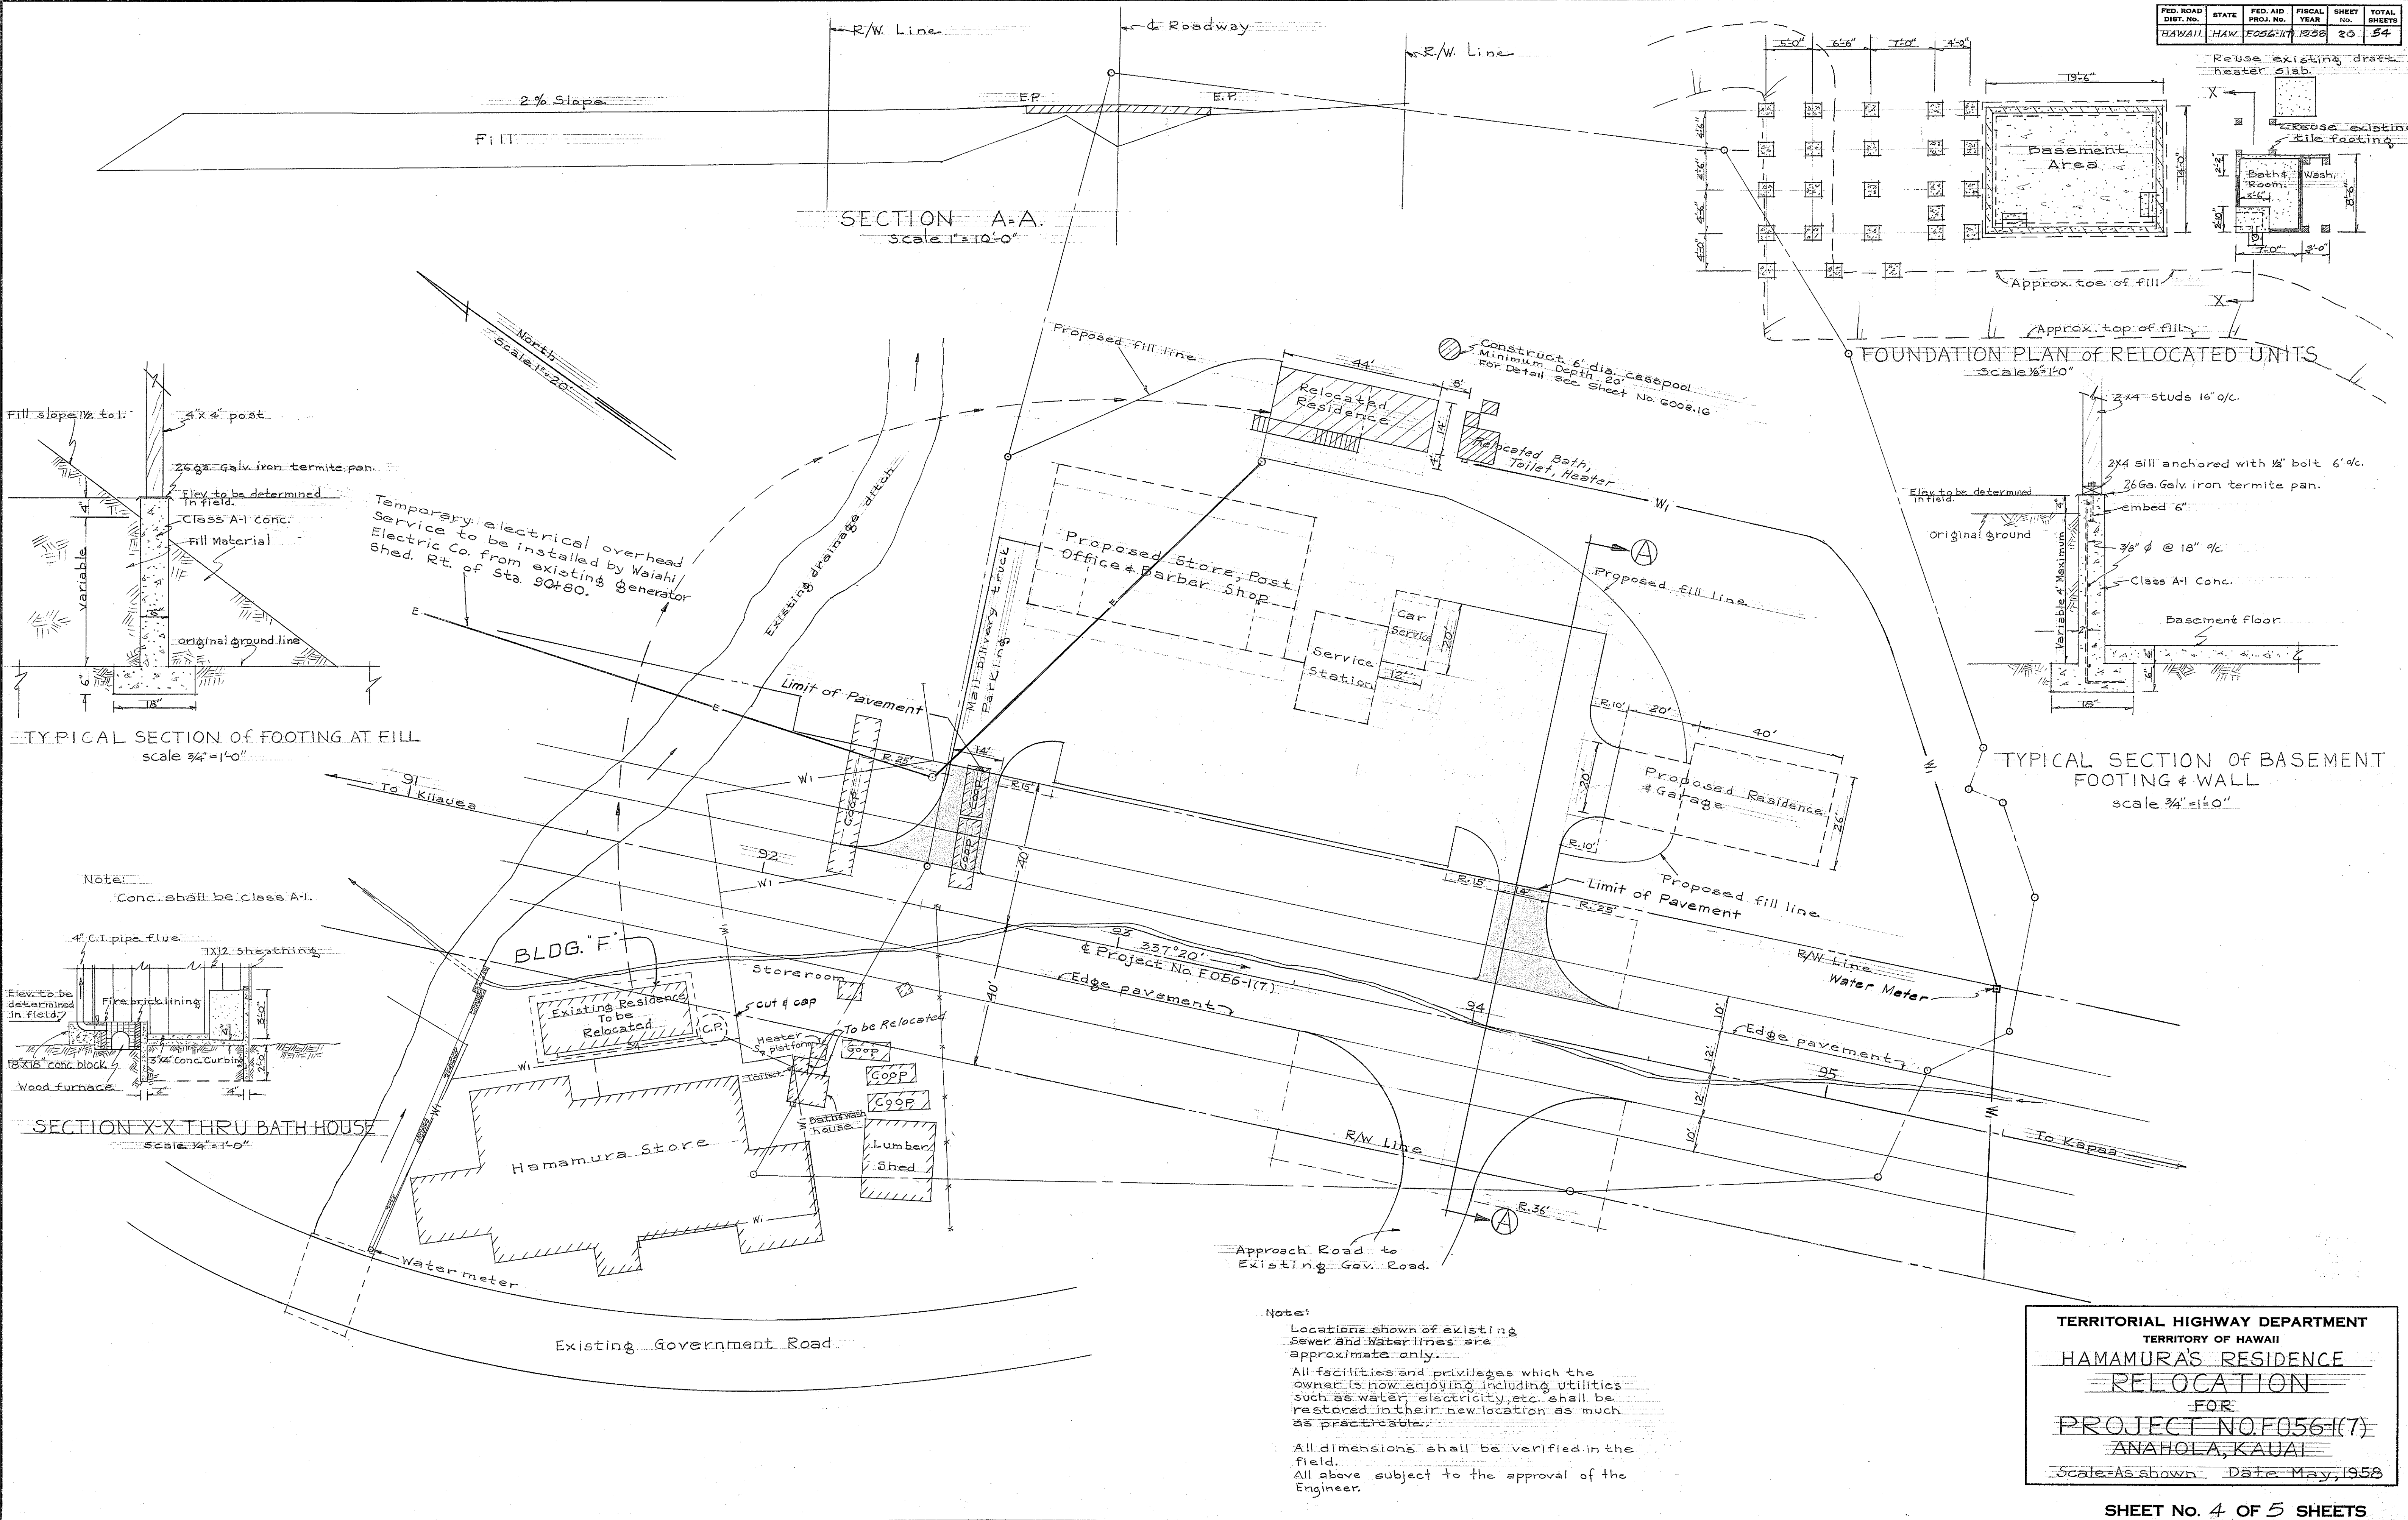


TYPICAL SECTION OF FOOTING AT FILL
scale 3/4" = 1'-0"

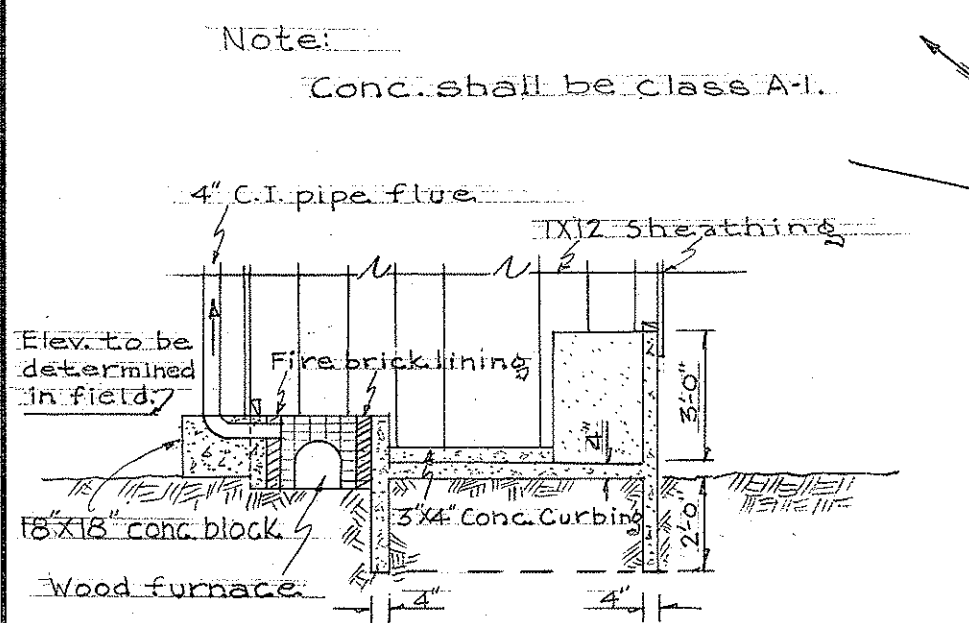

SECTION X-X THRU BATH HOUSE
Scale 1/4" = 1'-0"

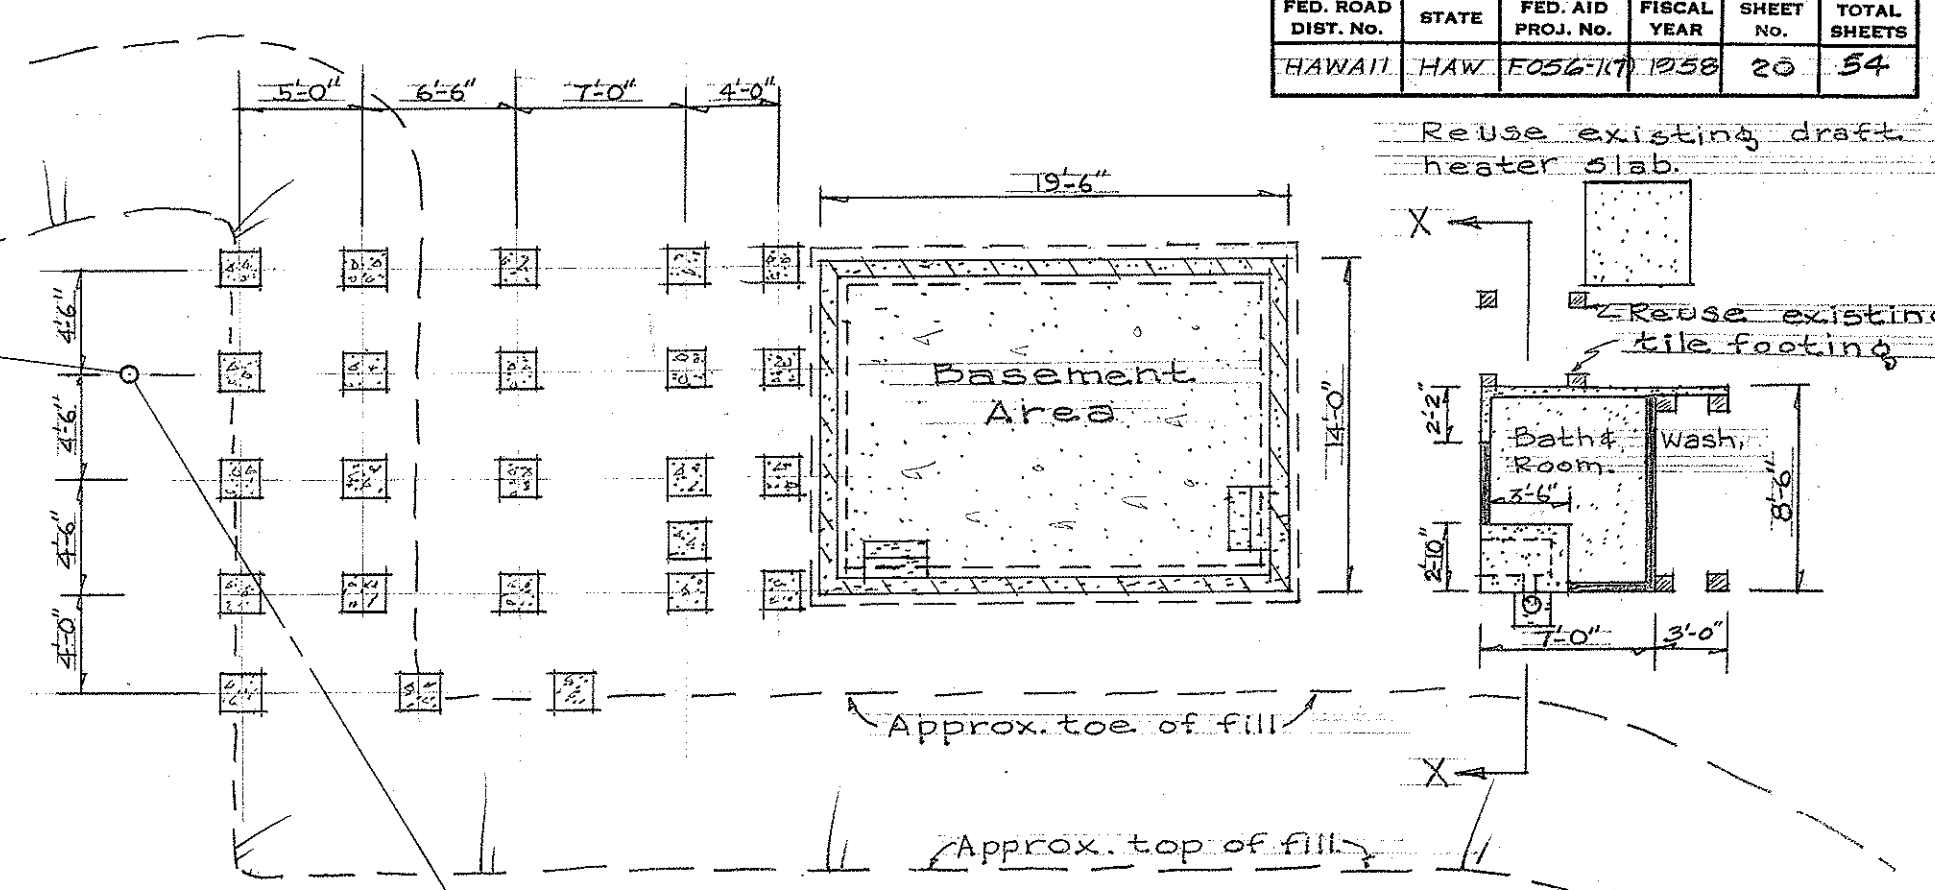

FOUNDATION PLAN OF RELOCATED UNITS
Scale 1/2" = 1'-0"

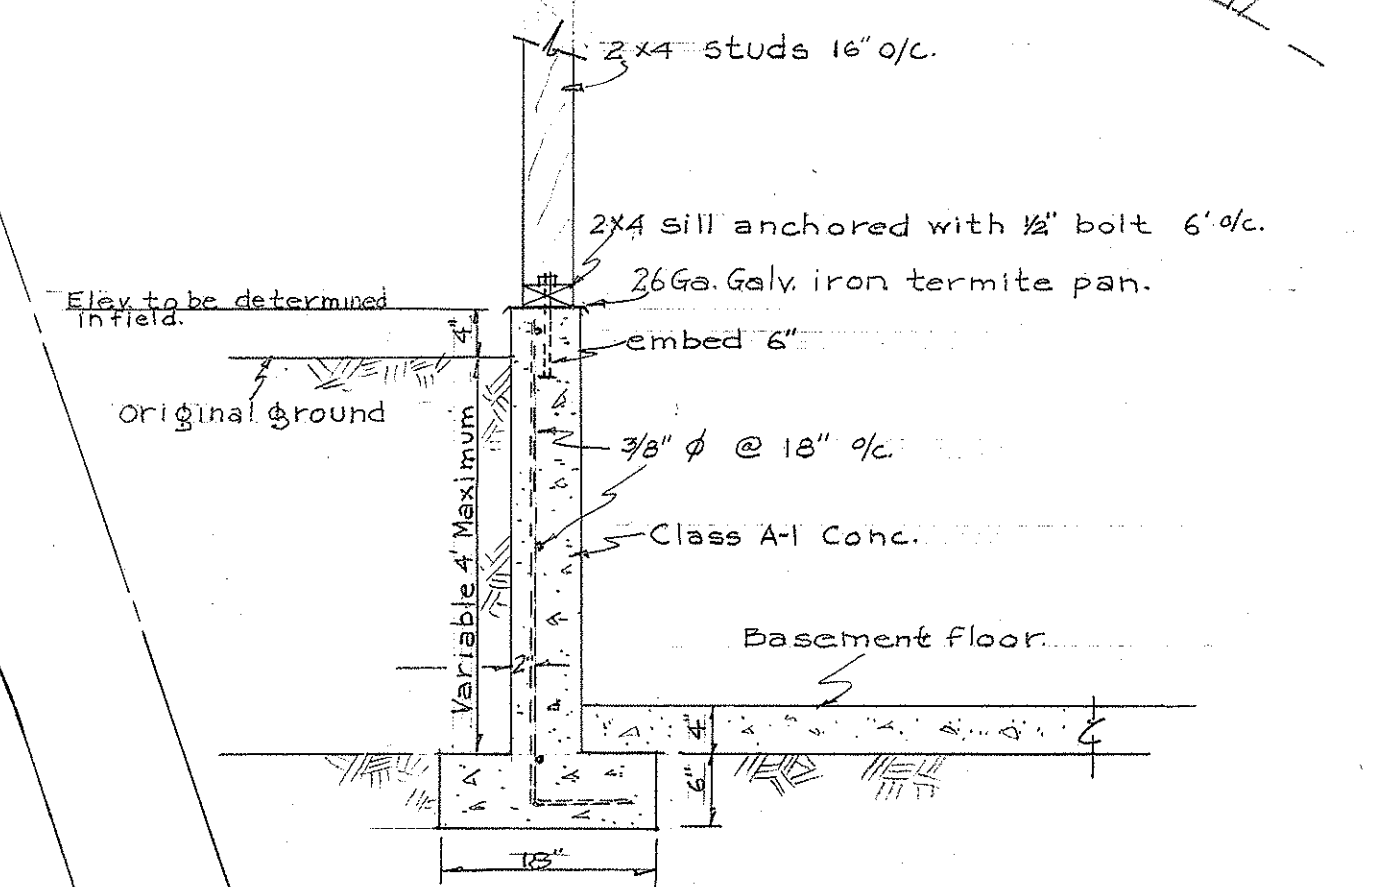


TYPICAL SECTION OF BASEMENT FOOTING & WALL
scale 3/4" = 1'-0"

Note:
Locations shown of existing
Sewer and Water lines are
approximate only.
All facilities and privileges which the
owner is now enjoying including utilities
such as water, electricity, etc. shall be
restored in their new location as much
as practicable.
All dimensions shall be verified in the
field.
All above subject to the approval of the
Engineer.

TERRITORIAL HIGHWAY DEPARTMENT
TERRITORY OF HAWAII
HAMAMURA'S RESIDENCE
RELOCATION
FOR
PROJECT NO. F056-1(7)
ANAHOLA, KAUAI
 Scale As shown Date May, 1958

SURVEY PLOTTED BY	DATE
DESIGNED BY	
DRAWN BY	
CHECKED BY	
NOTED BY	
QUANTITIES CHECKED BY	
CREATED BY	
ORIGINAL PLAN	
NO.	

FED. ROAD DIST. NO.	STATE	FED. AID PROJ. NO.	FISCAL YEAR	SHEET NO.	TOTAL SHEETS
HAWAII	HAW	F056-1(7)	1958	21	54

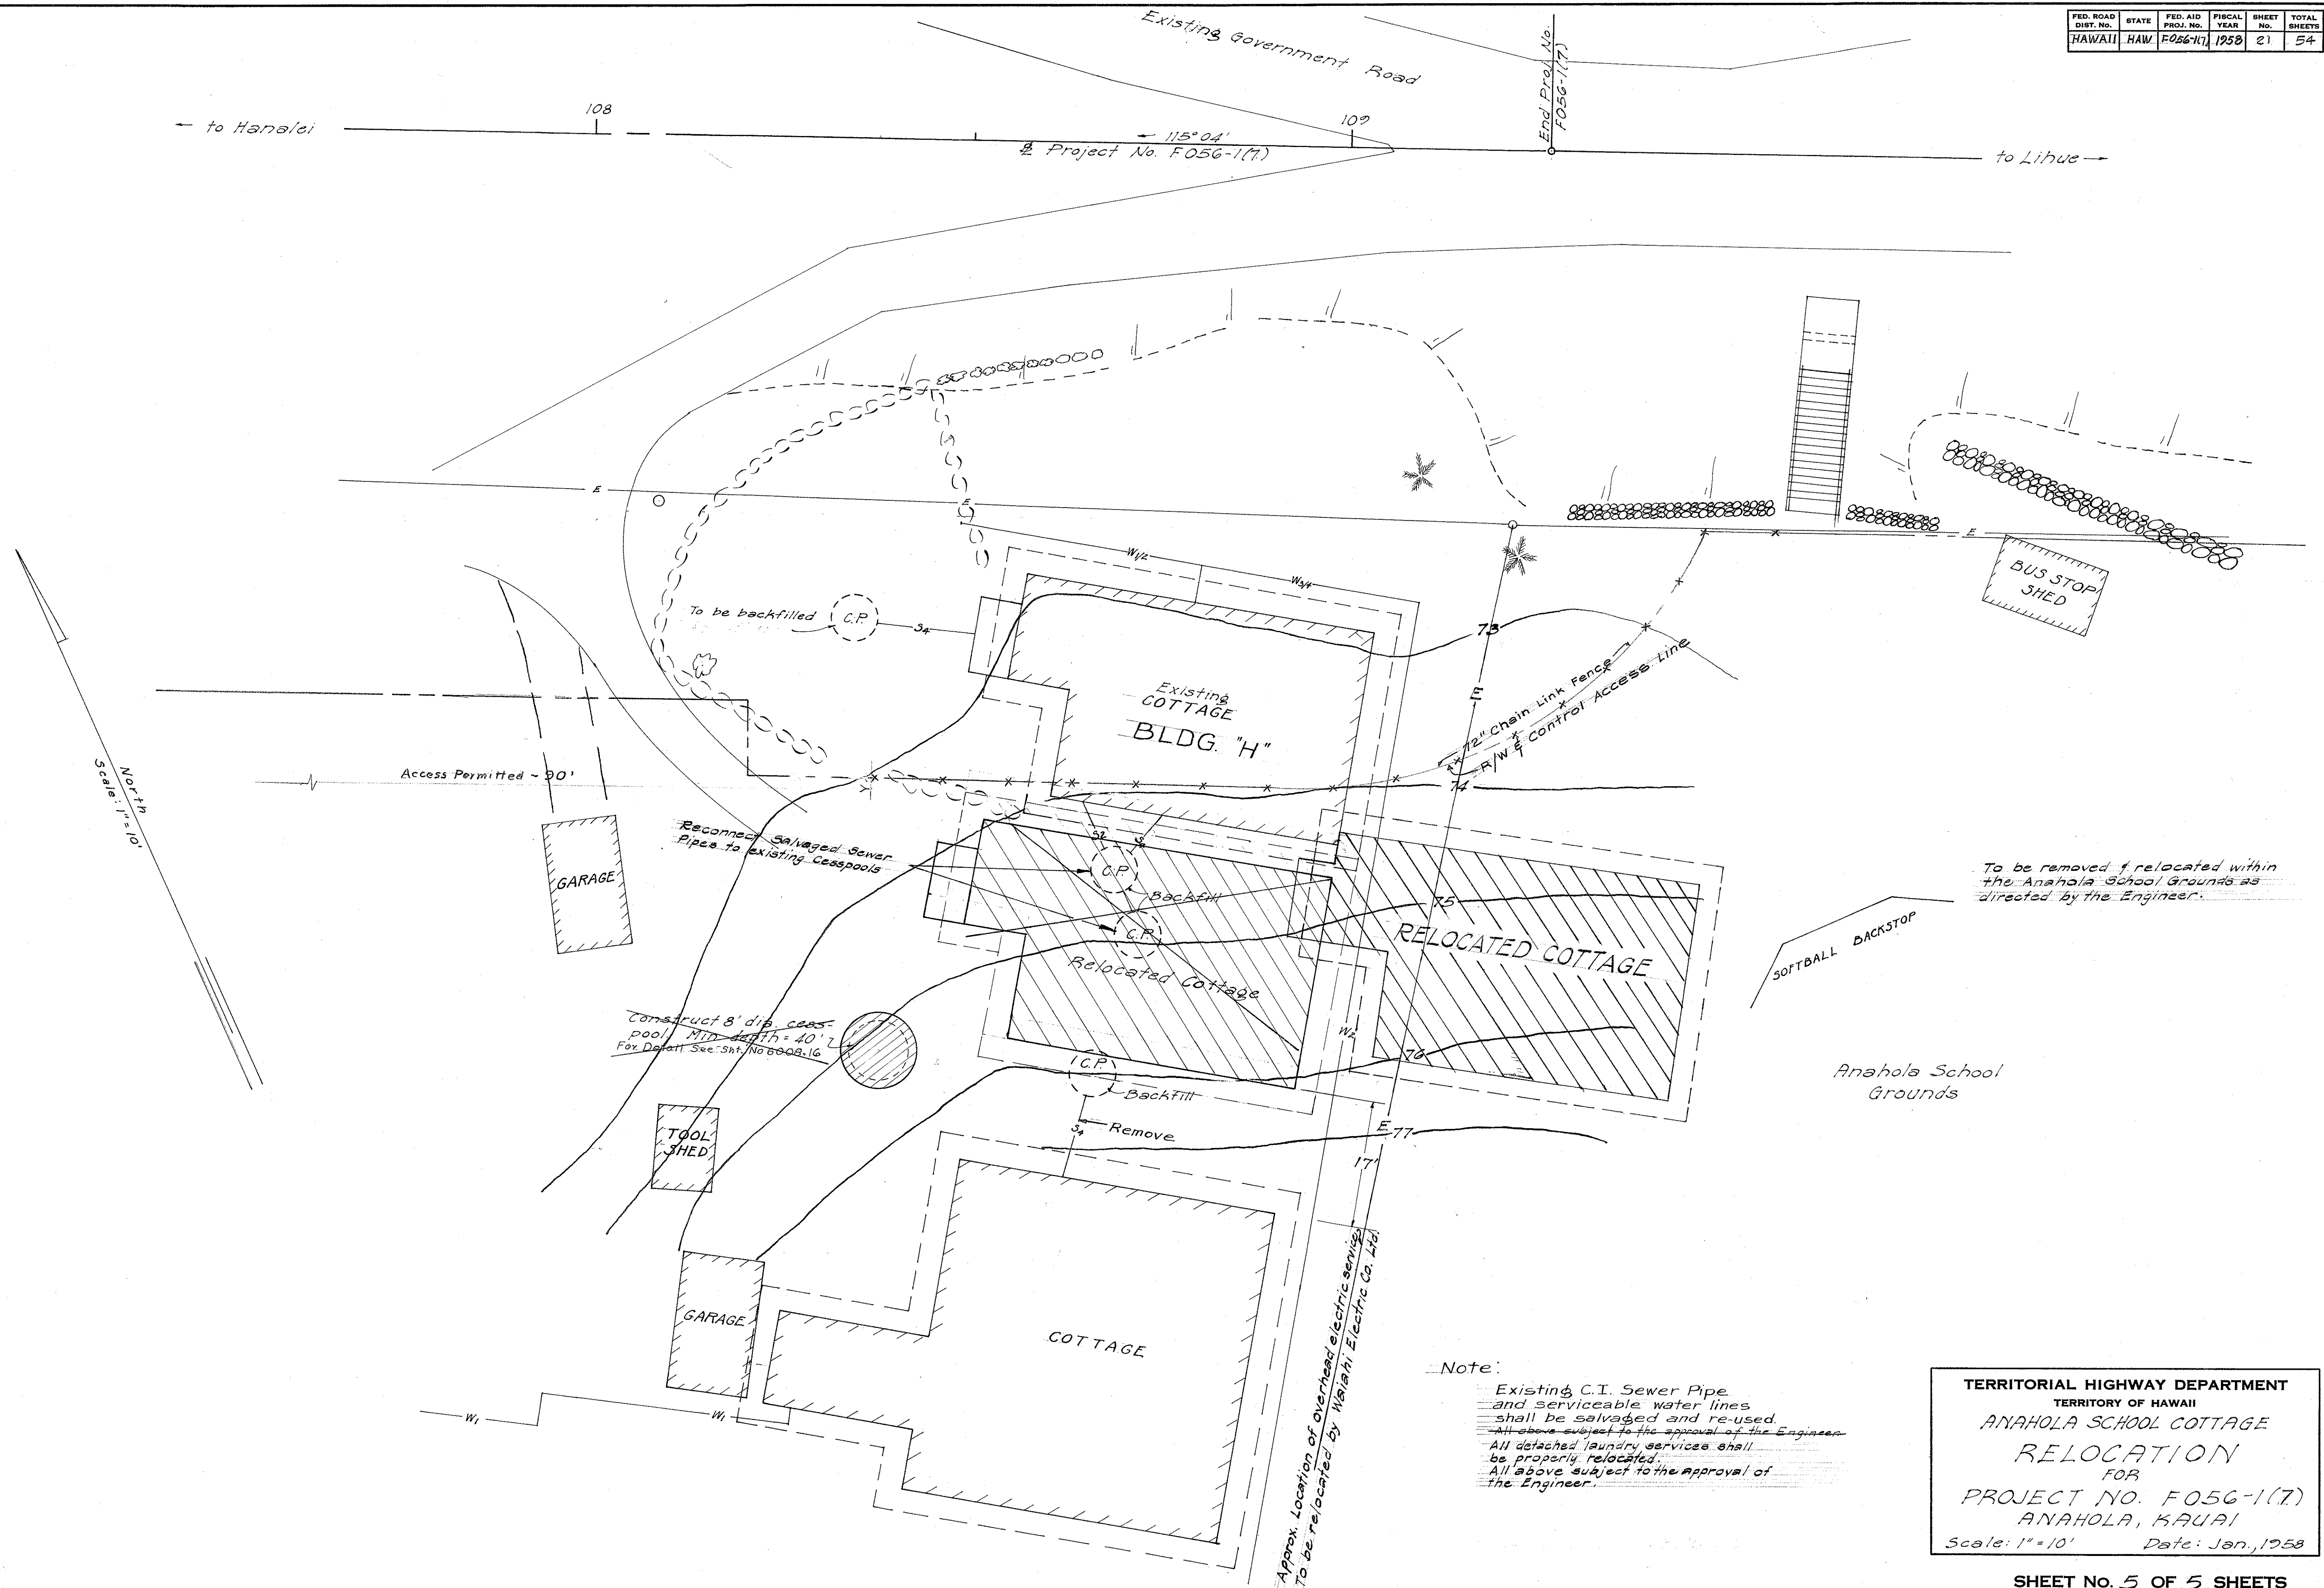

Note:
 Existing C.I. Sewer Pipe and serviceable water lines shall be salvaged and re-used.
 All above subject to the approval of the Engineer.
 All detached laundry services shall be properly relocated.
 All above subject to the approval of the Engineer.

TERRITORIAL HIGHWAY DEPARTMENT
 TERRITORY OF HAWAII
 ANAHOLA SCHOOL COTTAGE
 RELOCATION
 FOR
 PROJECT NO. F056-1(7)
 ANAHOLA, KAUAI
 Scale: 1" = 10' Date: Jan., 1958

SHEET No. 5 OF 5 SHEETS

600S. 21

SURVEY PLOTTED BY	DATE
DESIGNED BY	
DRAWN BY	
CHECKED BY	
QUANTITIES CHECKED BY	
NOTE BOOK	
No.	