

INDEX TO DRAWINGS	
SHEET NO.	DESCRIPTION
1	TITLE SHEET
2	TYPICAL SECTIONS
3 - 5	PLAN AND PROFILES

STATE OF HAWAII

DEPARTMENT OF TRANSPORTATION

HIGHWAYS DIVISION

PLANS FOR

RESURFACING OF A PORTION OF

KAUAI BELT ROAD

(KAPAA TO KEALIA INCLUDING PORTION

OF MOIKEHA BRIDGE AND APPROACHES)


PROJECT NO 56A-01-67

DISTRICT OF KAWAIHAU


ISLAND OF KAUAI

CONVENTIONAL	SIGNS
Baseline	7.5
Boundary Line	
Fences (Named)	
Existing Roadway	
Pipe Culvert	
Box Culvert	
Telephone Line & Pole	
Electric Line & Pole	
Water Main	

SCALES	
PLAN	1 INCH = 100 FT.
PROFILE	HOR. 1 INCH = 100 FT.
	VER. 1 INCH = 10 FT.

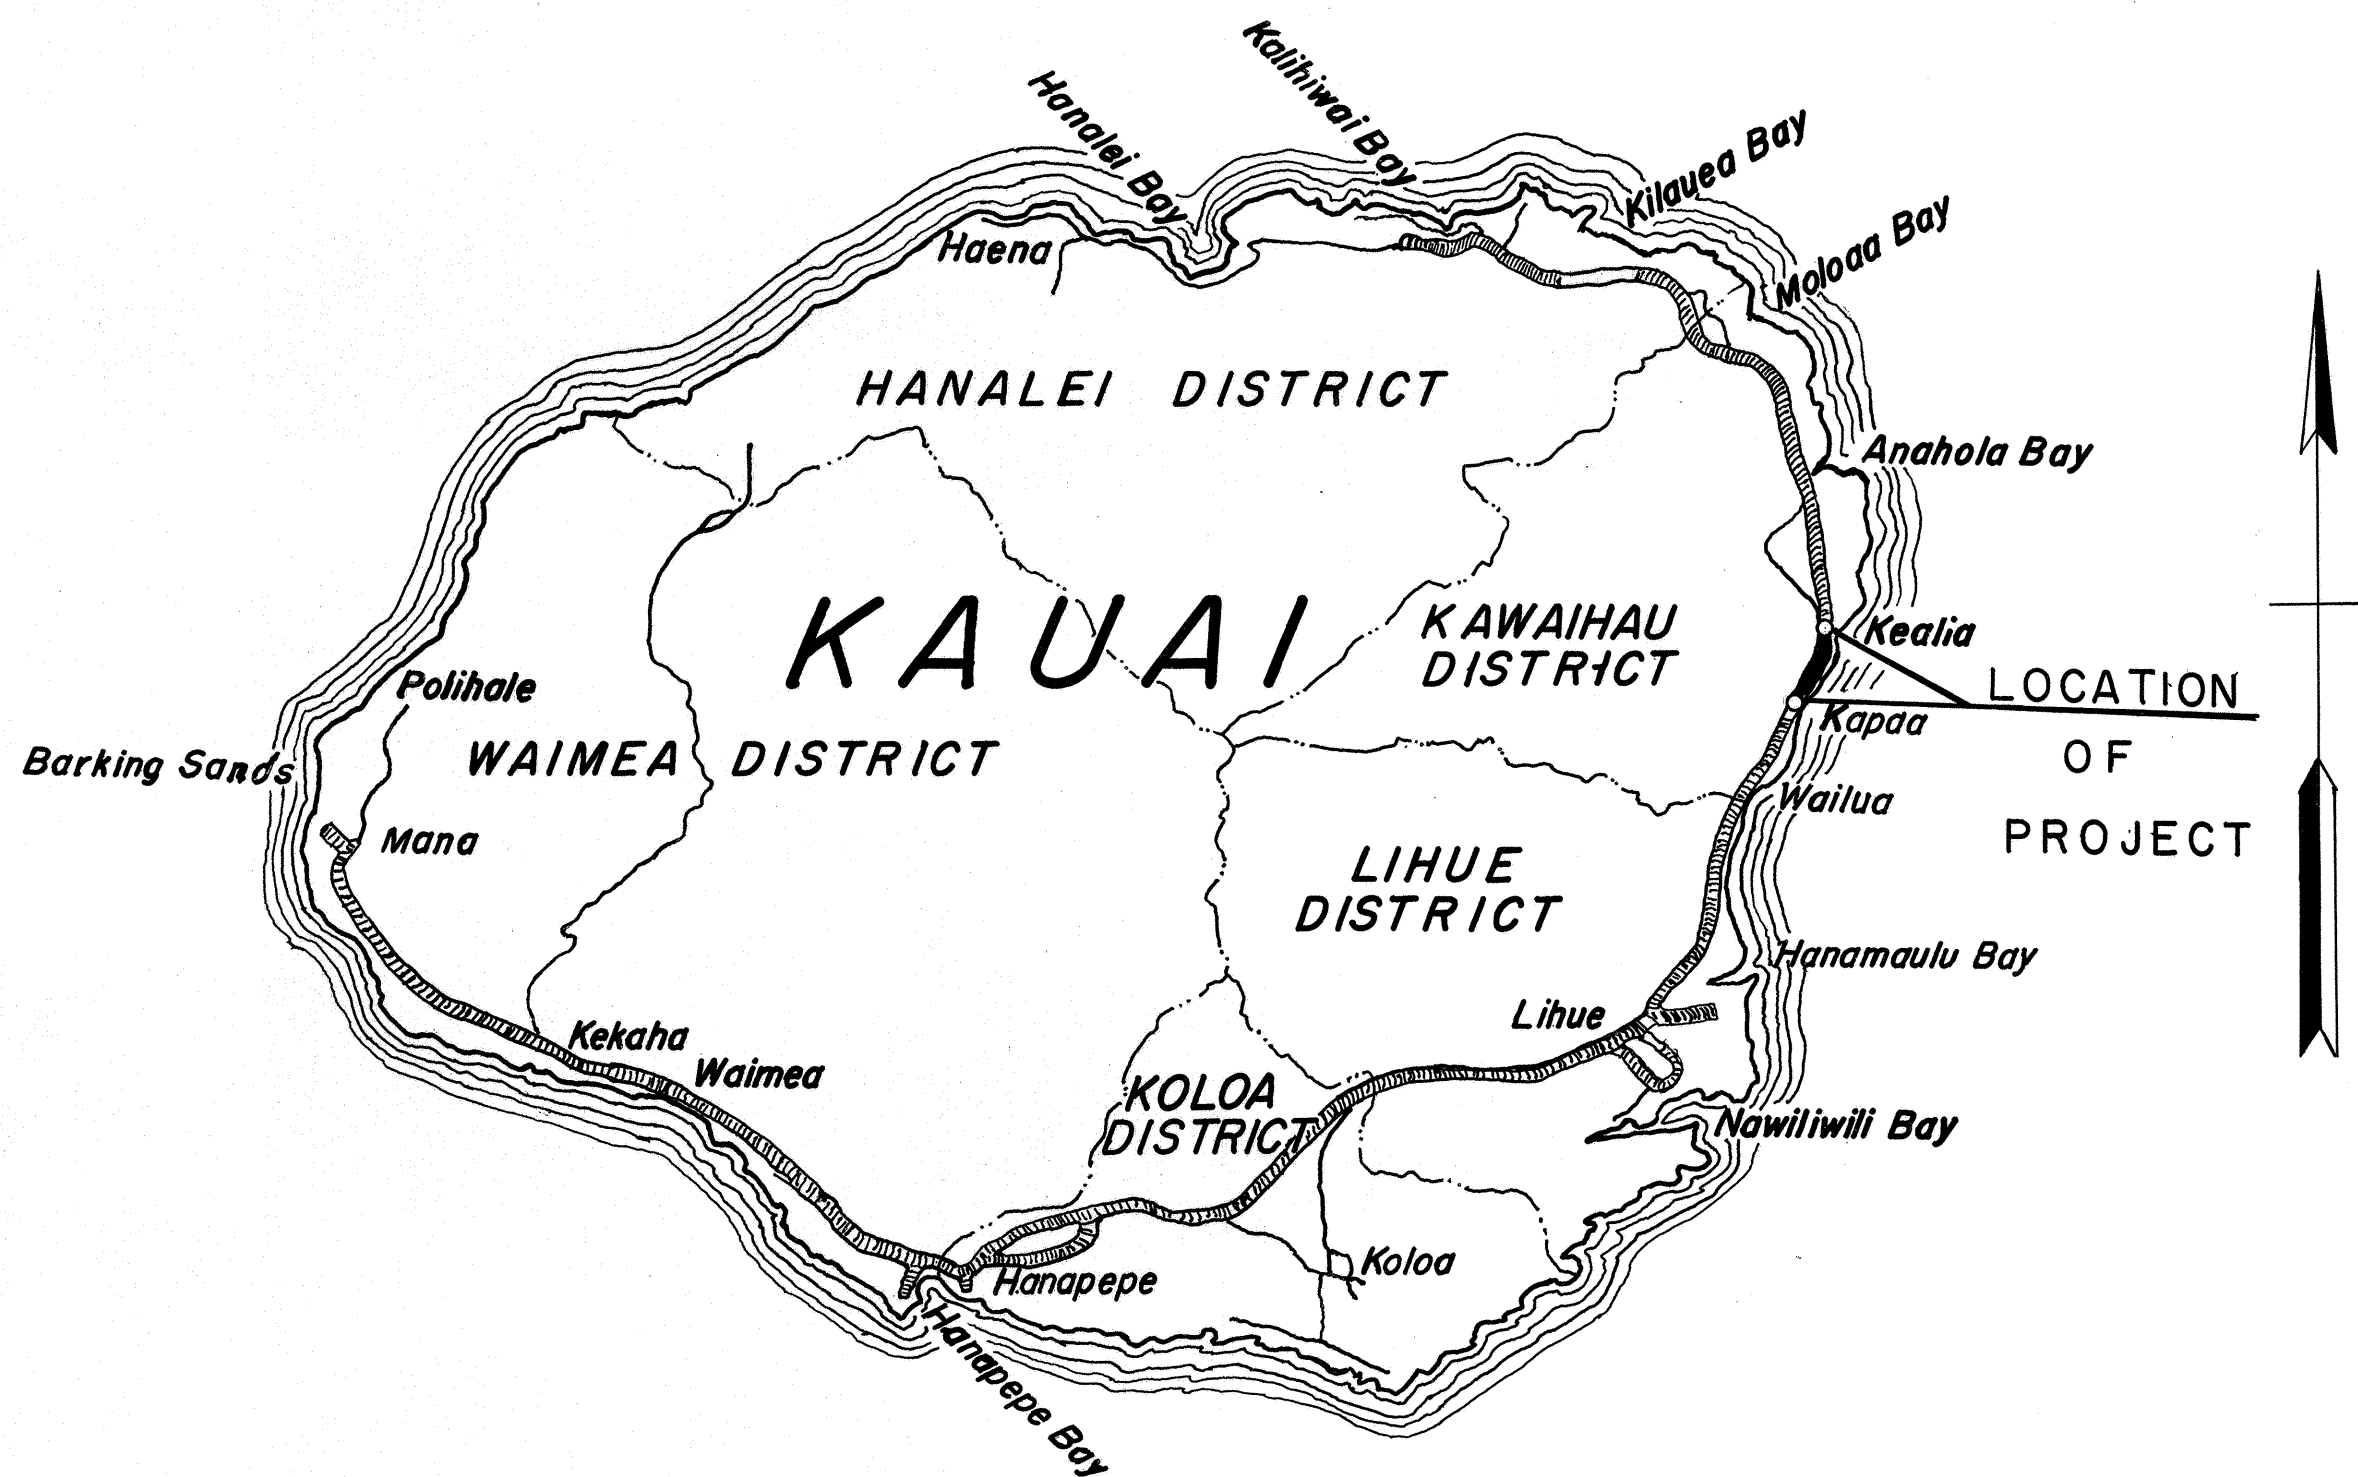

FEDERAL AID PROJECTS PREVIOUSLY CONSTRUCTED OR UNDER CONSTRUCTION

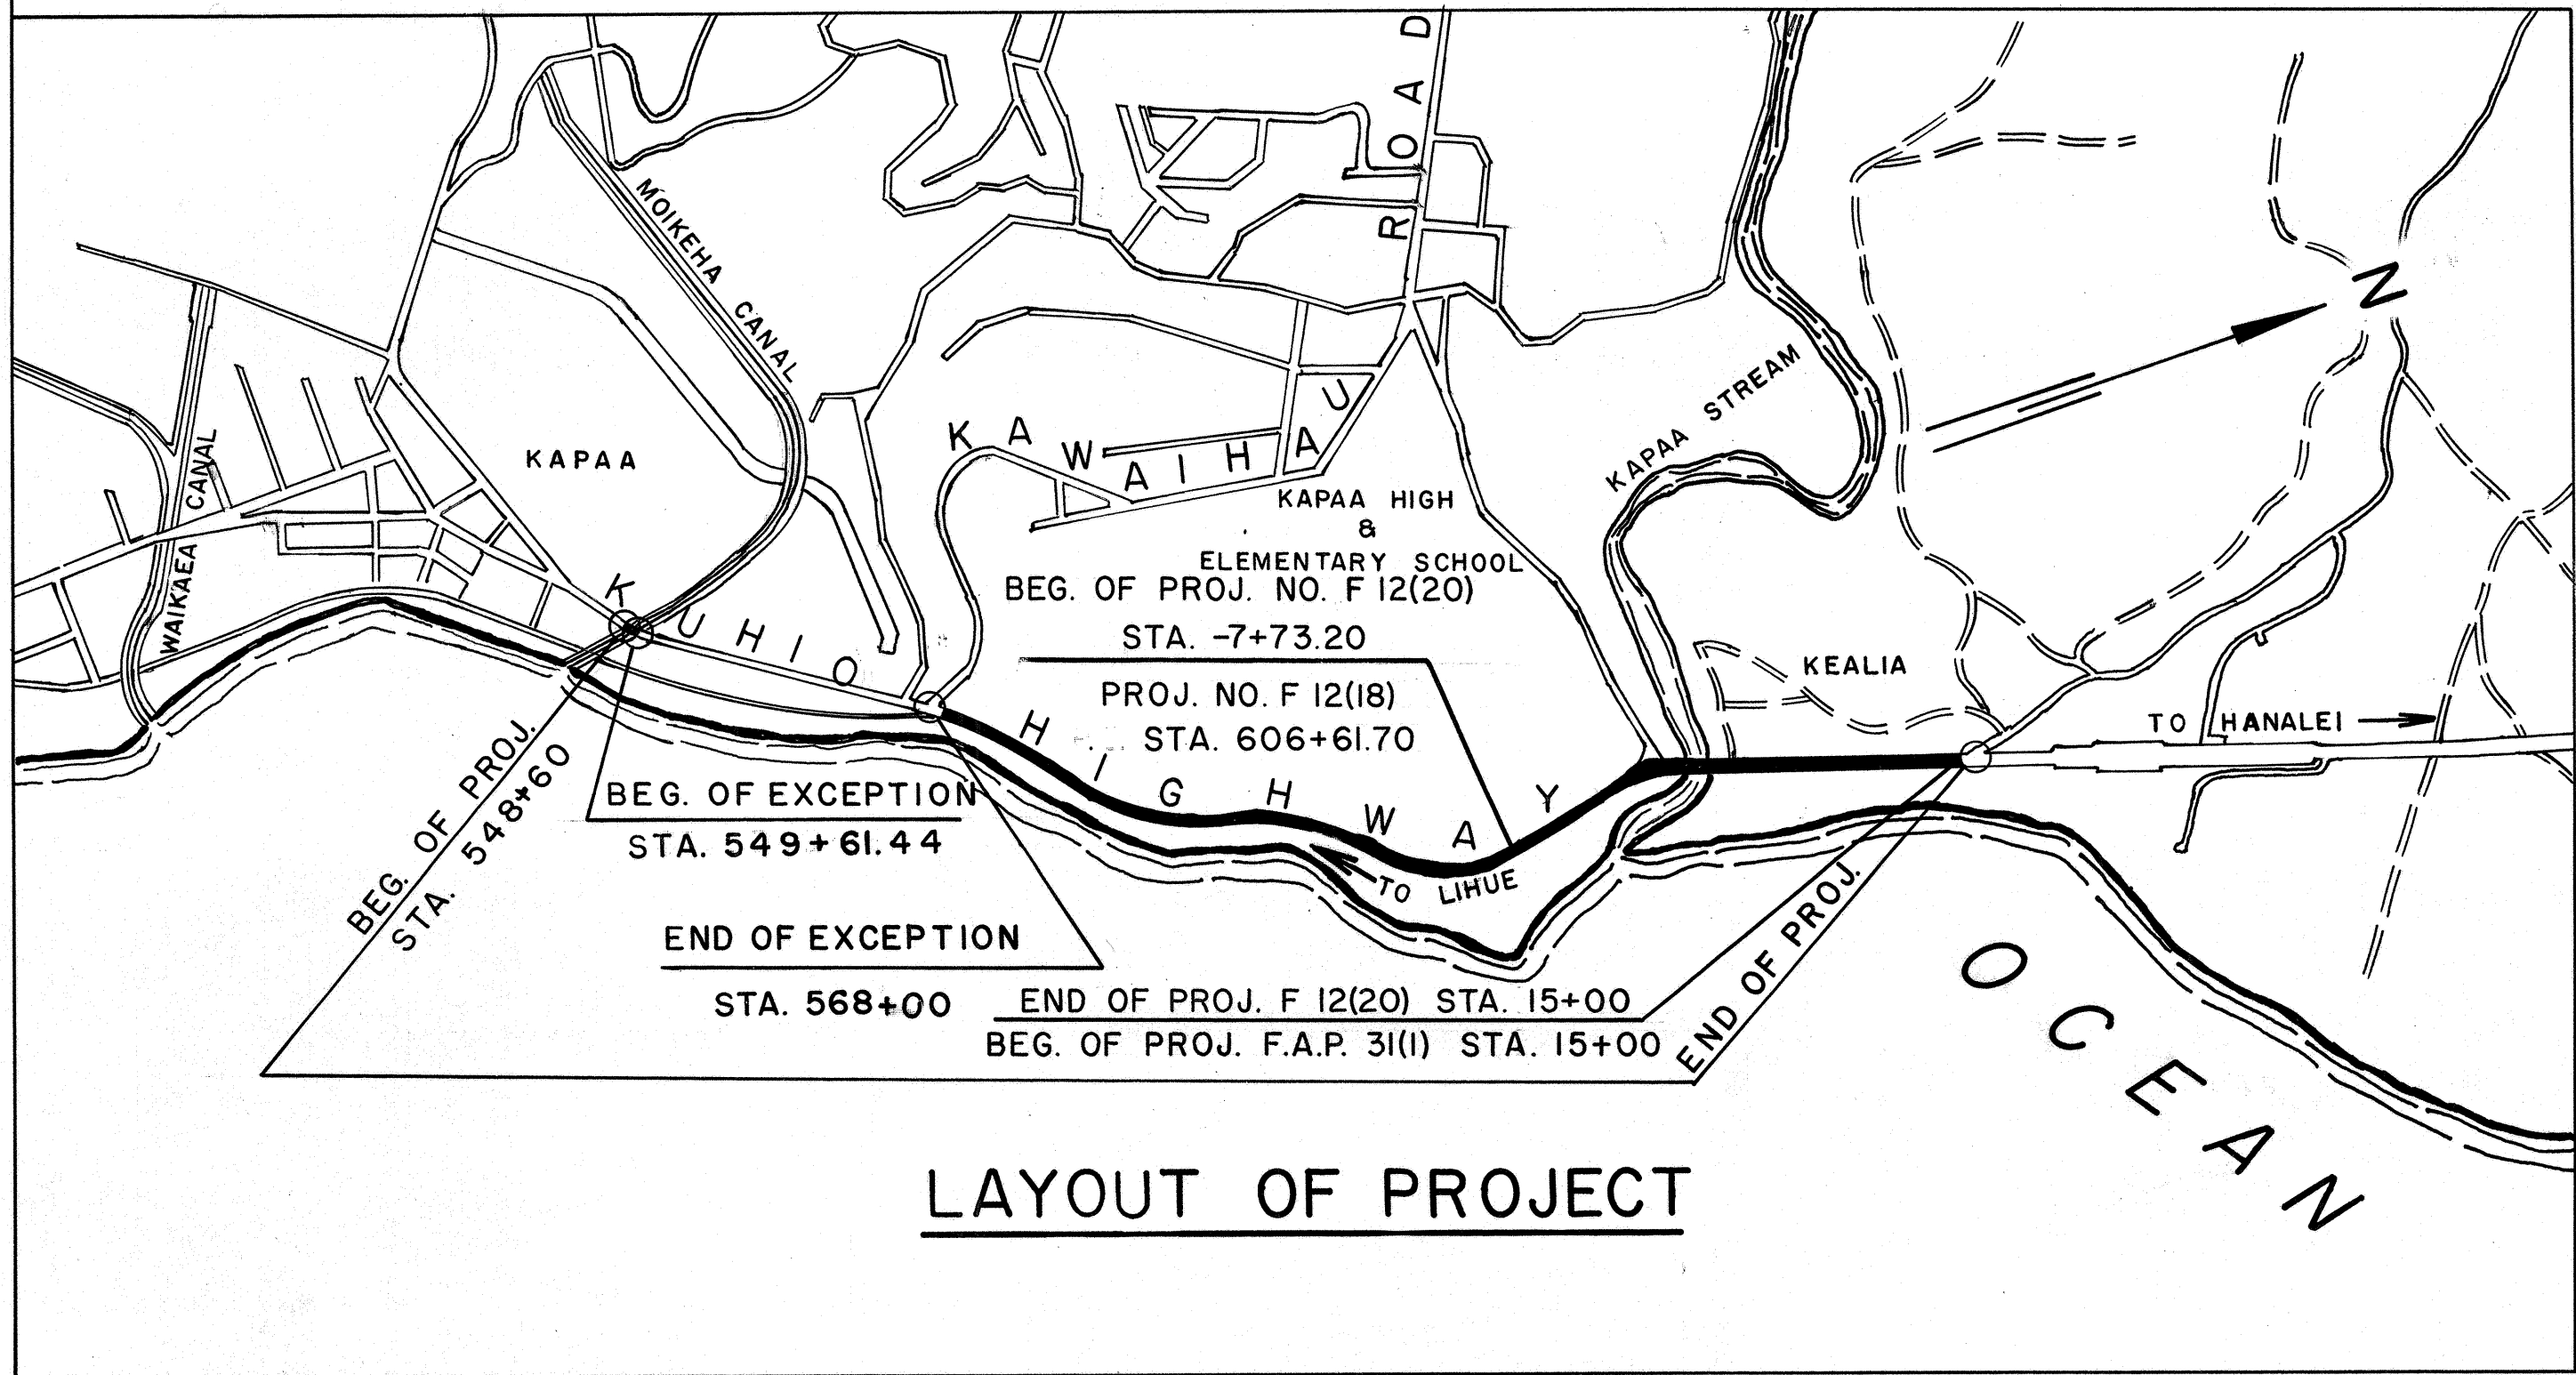

APPROVED: DATE 9-8-66
 for John M. Lee
 DIRECTOR OF TRANSPORTATION

Designed by: R. Terada Aug. 1966