
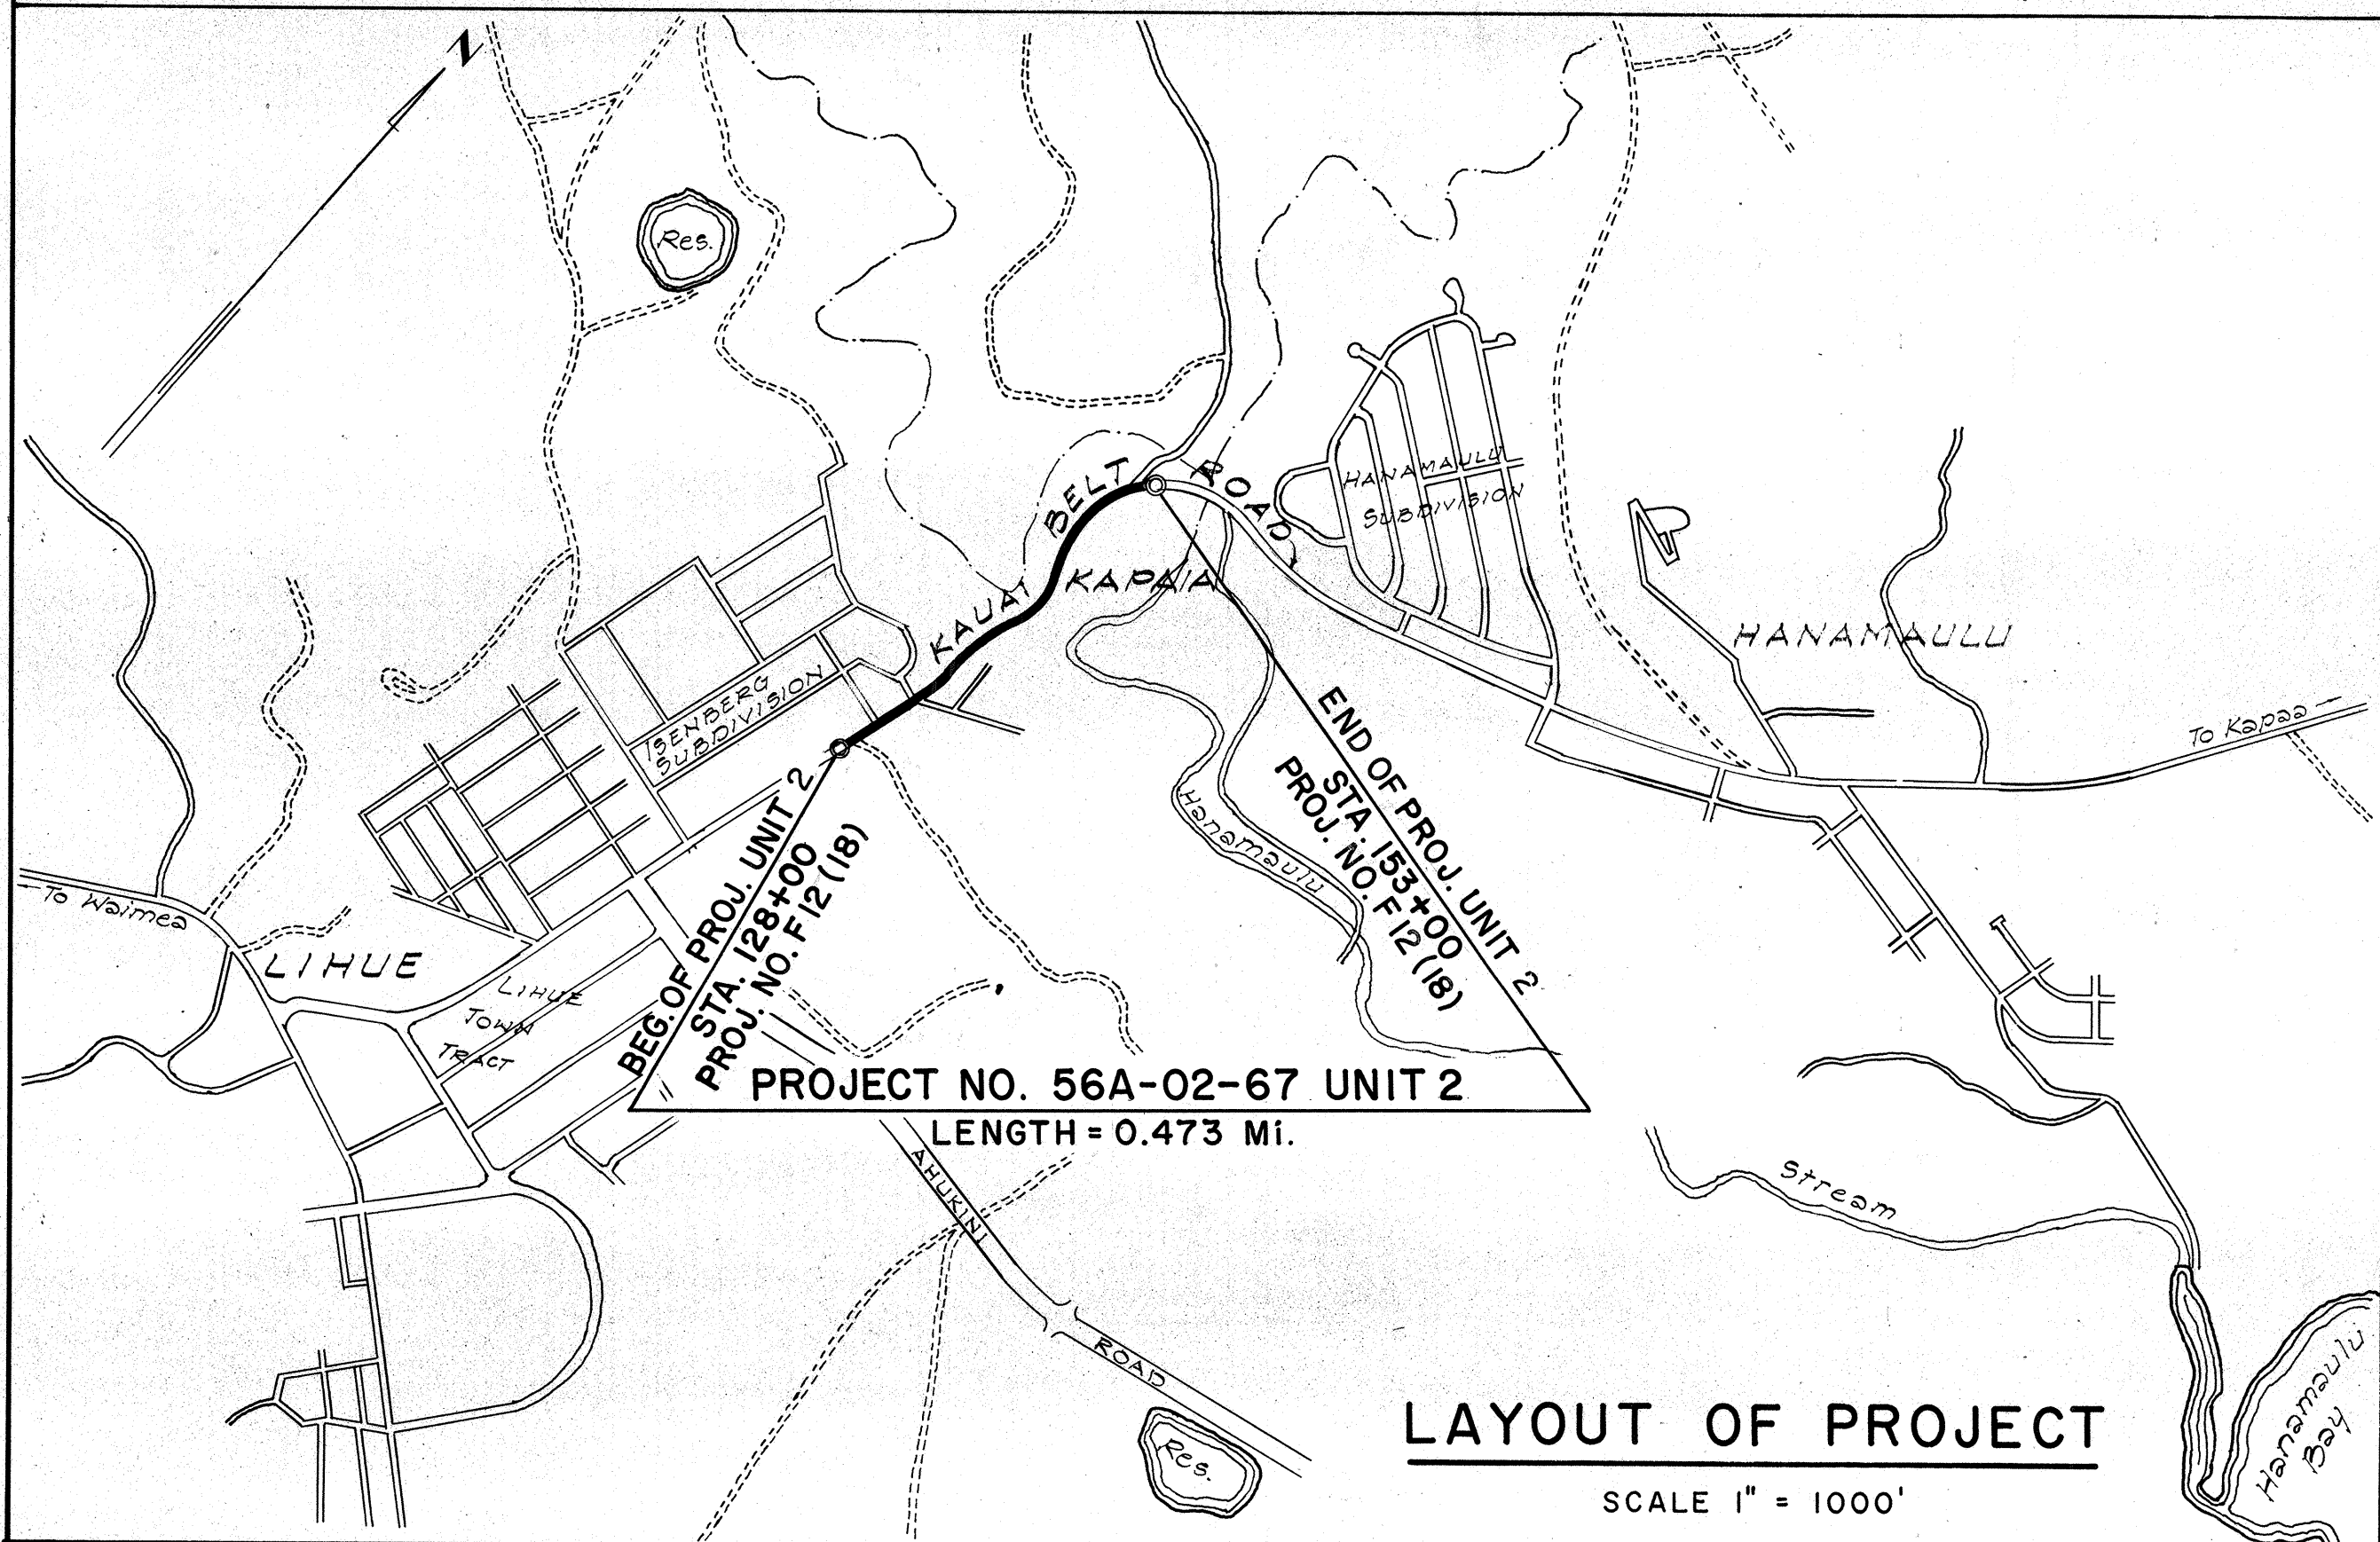


INDEX TO DRAWINGS	
SHEET NO.	DESCRIPTION
1	TITLE SHEET
2 - 3	TYPICAL SECTIONS
4	PLAN AND PROFILE
5	PAVEMENT MARKER LOCATION
6 - 7	WATER LINE
8 - 15	MISC. AND STANDARD DETAILS
16 - 18	CROSS SECTIONS

STATE OF HAWAII
DEPARTMENT OF TRANSPORTATION
HIGHWAYS DIVISION
PLANS FOR
KAUAI BELT ROAD AT KAPAIA
(Truck Climbing Lane)
PROJECT NO. 56A-02-67 UNIT 2
DISTRICT OF LIHUE
ISLAND OF KAUAI

SCALES
PLAN
PROFILE
CROSS SECTION

1 INCH = 100 FT.
HOR. 1 INCH = 100 FT.
VER. 1 INCH = 10 FT.
HOR. 1 INCH = 10 FT.
VER. 1 INCH = 10 FT.

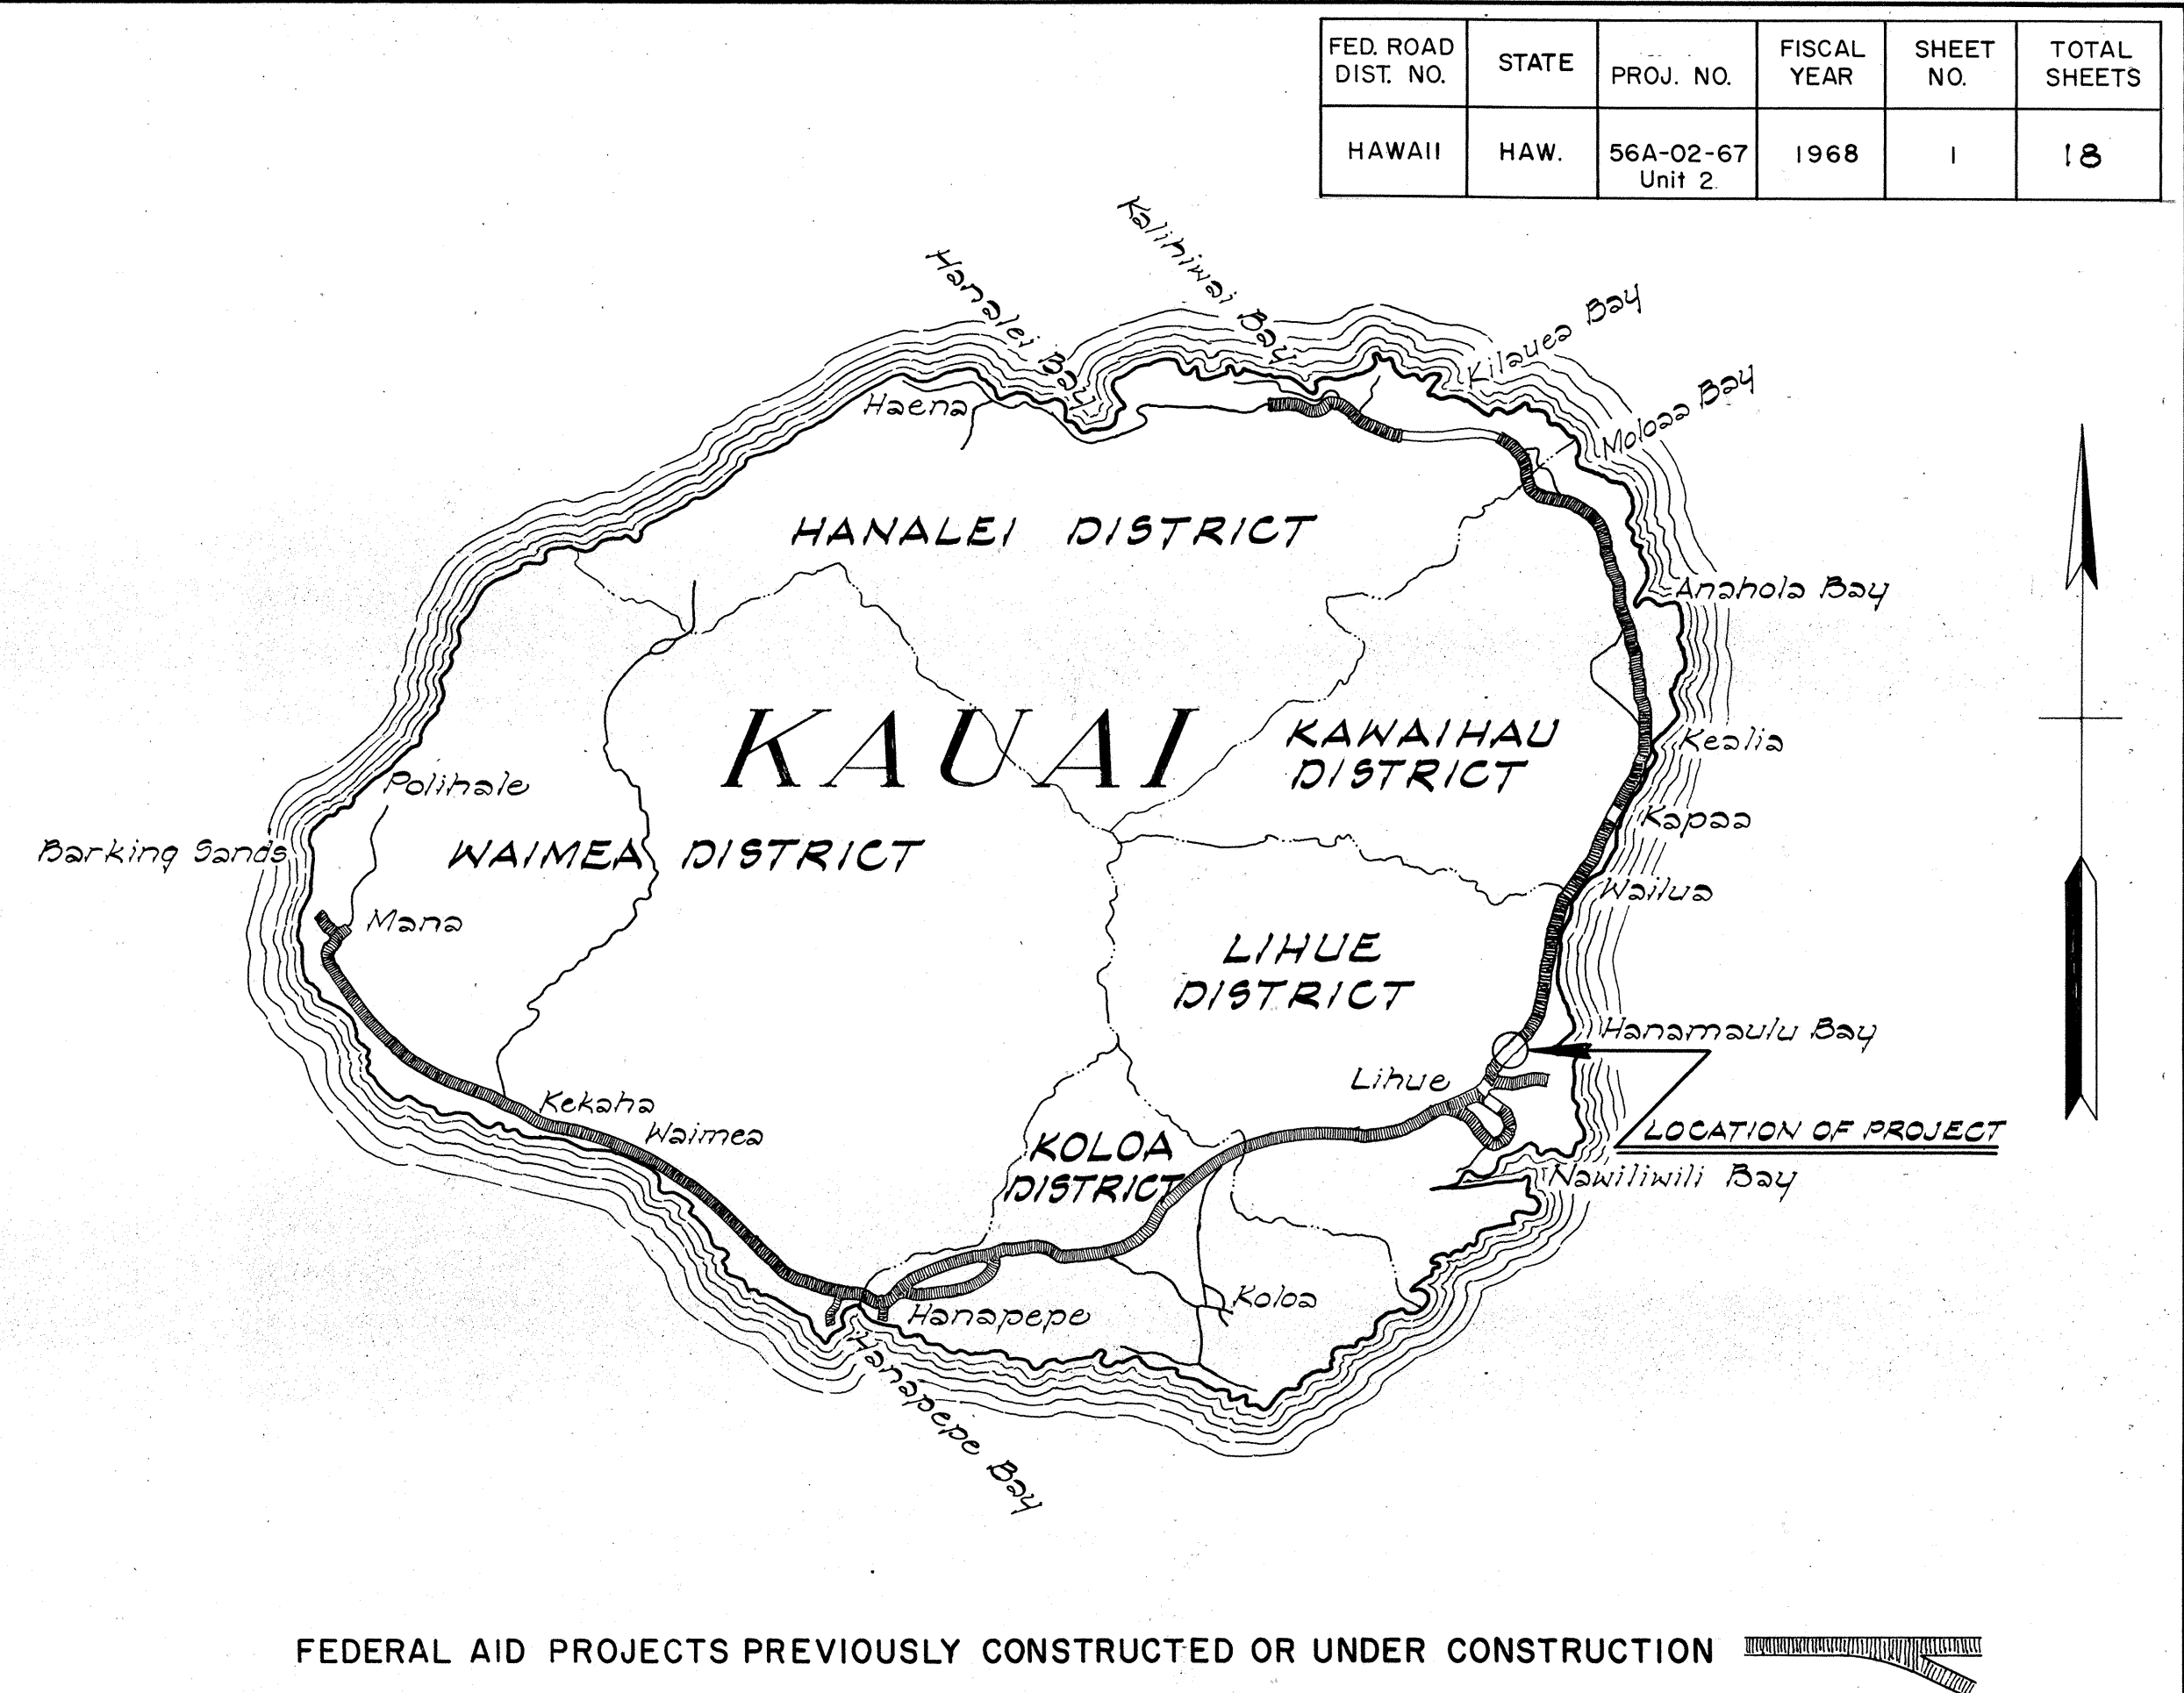

APPROVED: *John W. Anderson*
DATE: 4/15/68
DIRECTOR OF TRANSPORTATION

DD-0-9-10
Kenneth Wong March 1968