



FED. ROAD DIST. NO.	STATE	PROJ. NO.	FISCAL YEAR	SHEET NO.	TOTAL SHEETS
HAWAII	HAW.	56C-01-95M	1995	4	10

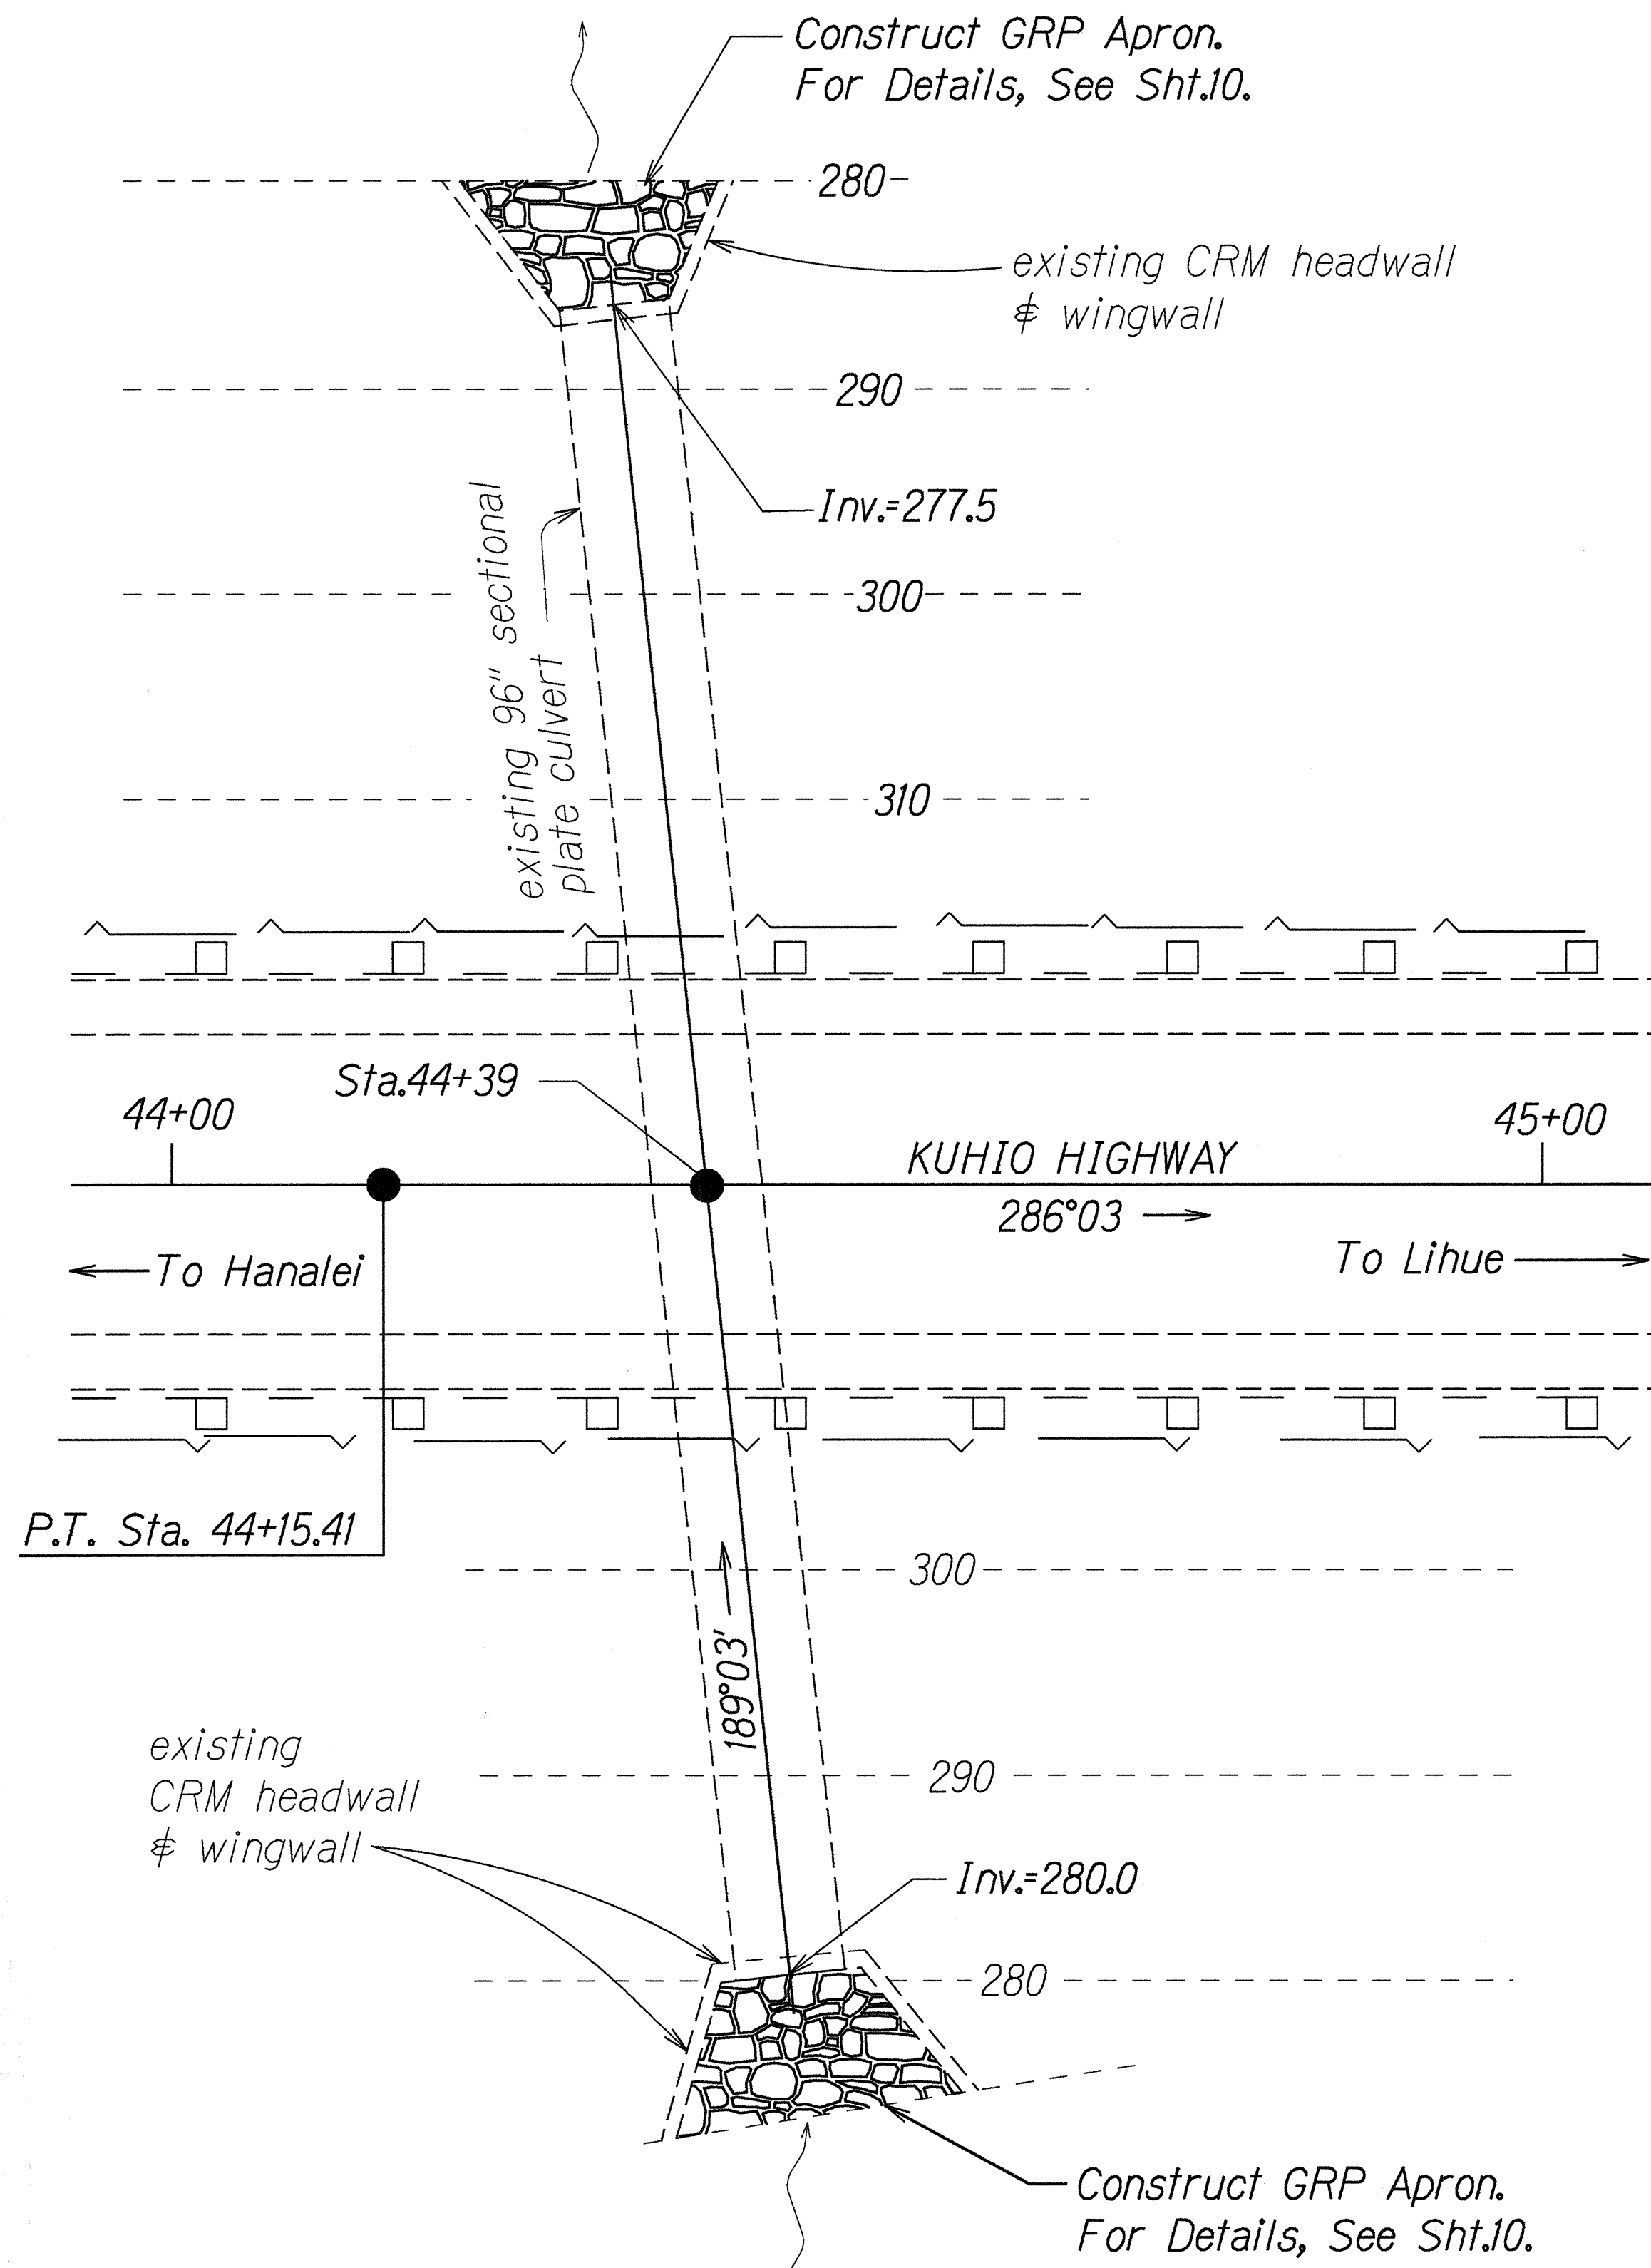

**PLAN-96" SECTIONAL PLATE CULVERT
AT STA. 44+39 (M.P. 21.4)**

Scale: 1"=10'

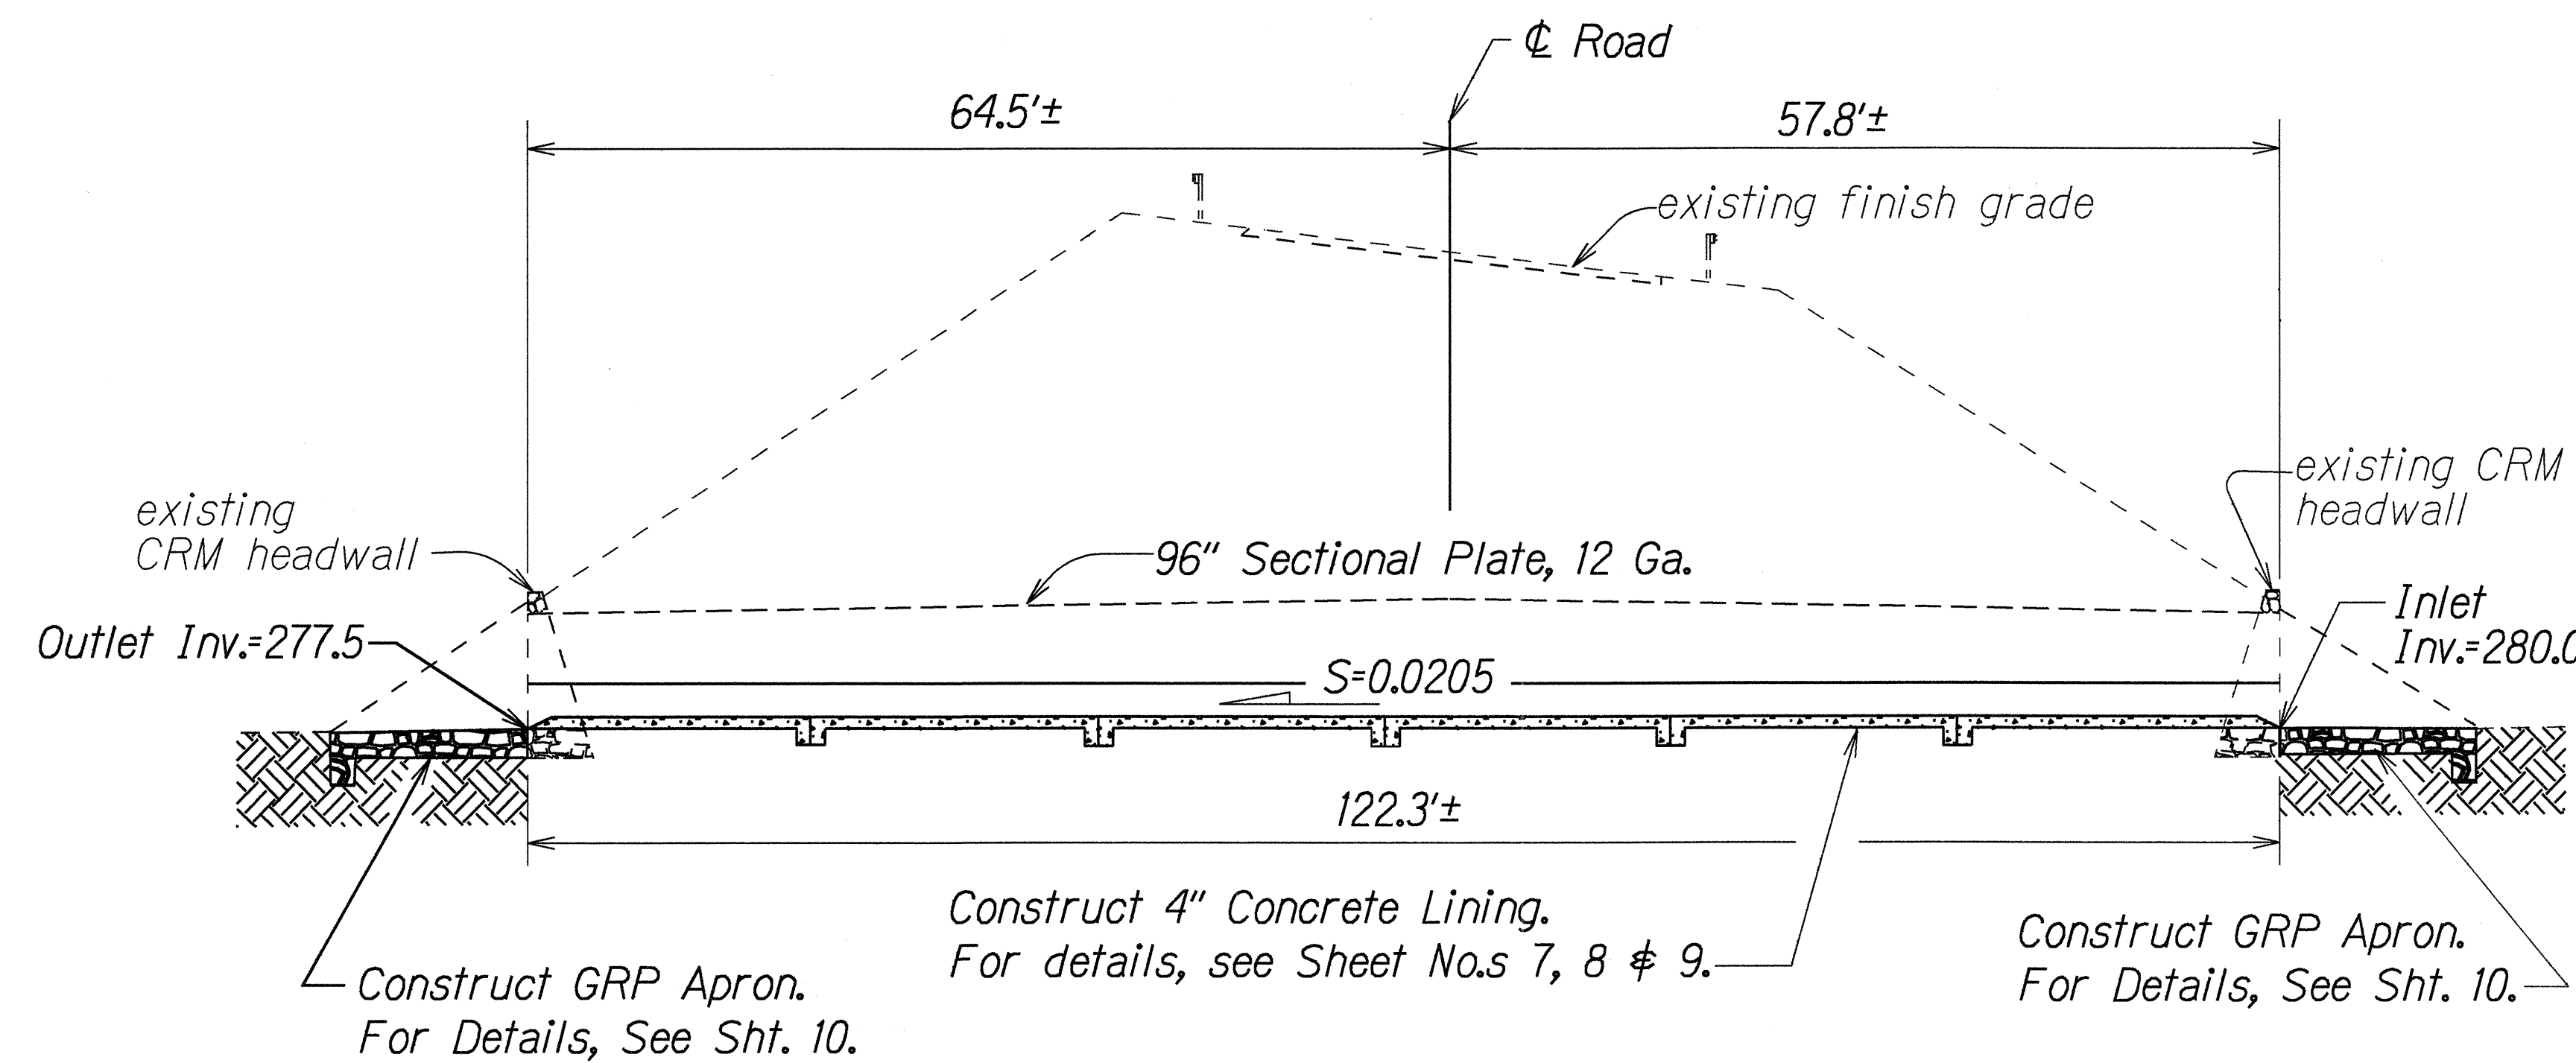

PROFILE-96" SECTIONAL PLATE CULVERT

AT STA. 44+39 (M.P. 21.4)

Scale: 1"=10'

ORIGINAL PLAN	SURVEY PLATTED BY	DATE
NOTED BOOK	DRAWN BY G. Manicastle	May 4, 1995
DESIGNED BY X	CHECKED BY	
003/jme		
05/04/95		

STATE OF HAWAII
DEPARTMENT OF TRANSPORTATION
HIGHWAYS DIVISION

PLAN AND PROFILE

KUHIO HIGHWAY


**Repair of 96" & 144" Sectional Plate
Culverts at M.P. 21.7 & M.P. 21.9**

Project No. 56C-01-95M


Scale: 1" = 10' Date: May, 1995

SHEET No. 1 OF 3 SHEETS

FED. ROAD DIST. NO.	STATE	PROJ. NO.	FISCAL YEAR	SHEET NO.	TOTAL SHEETS
HAWAII	HAW.	56C-01-95M	1995	5	10

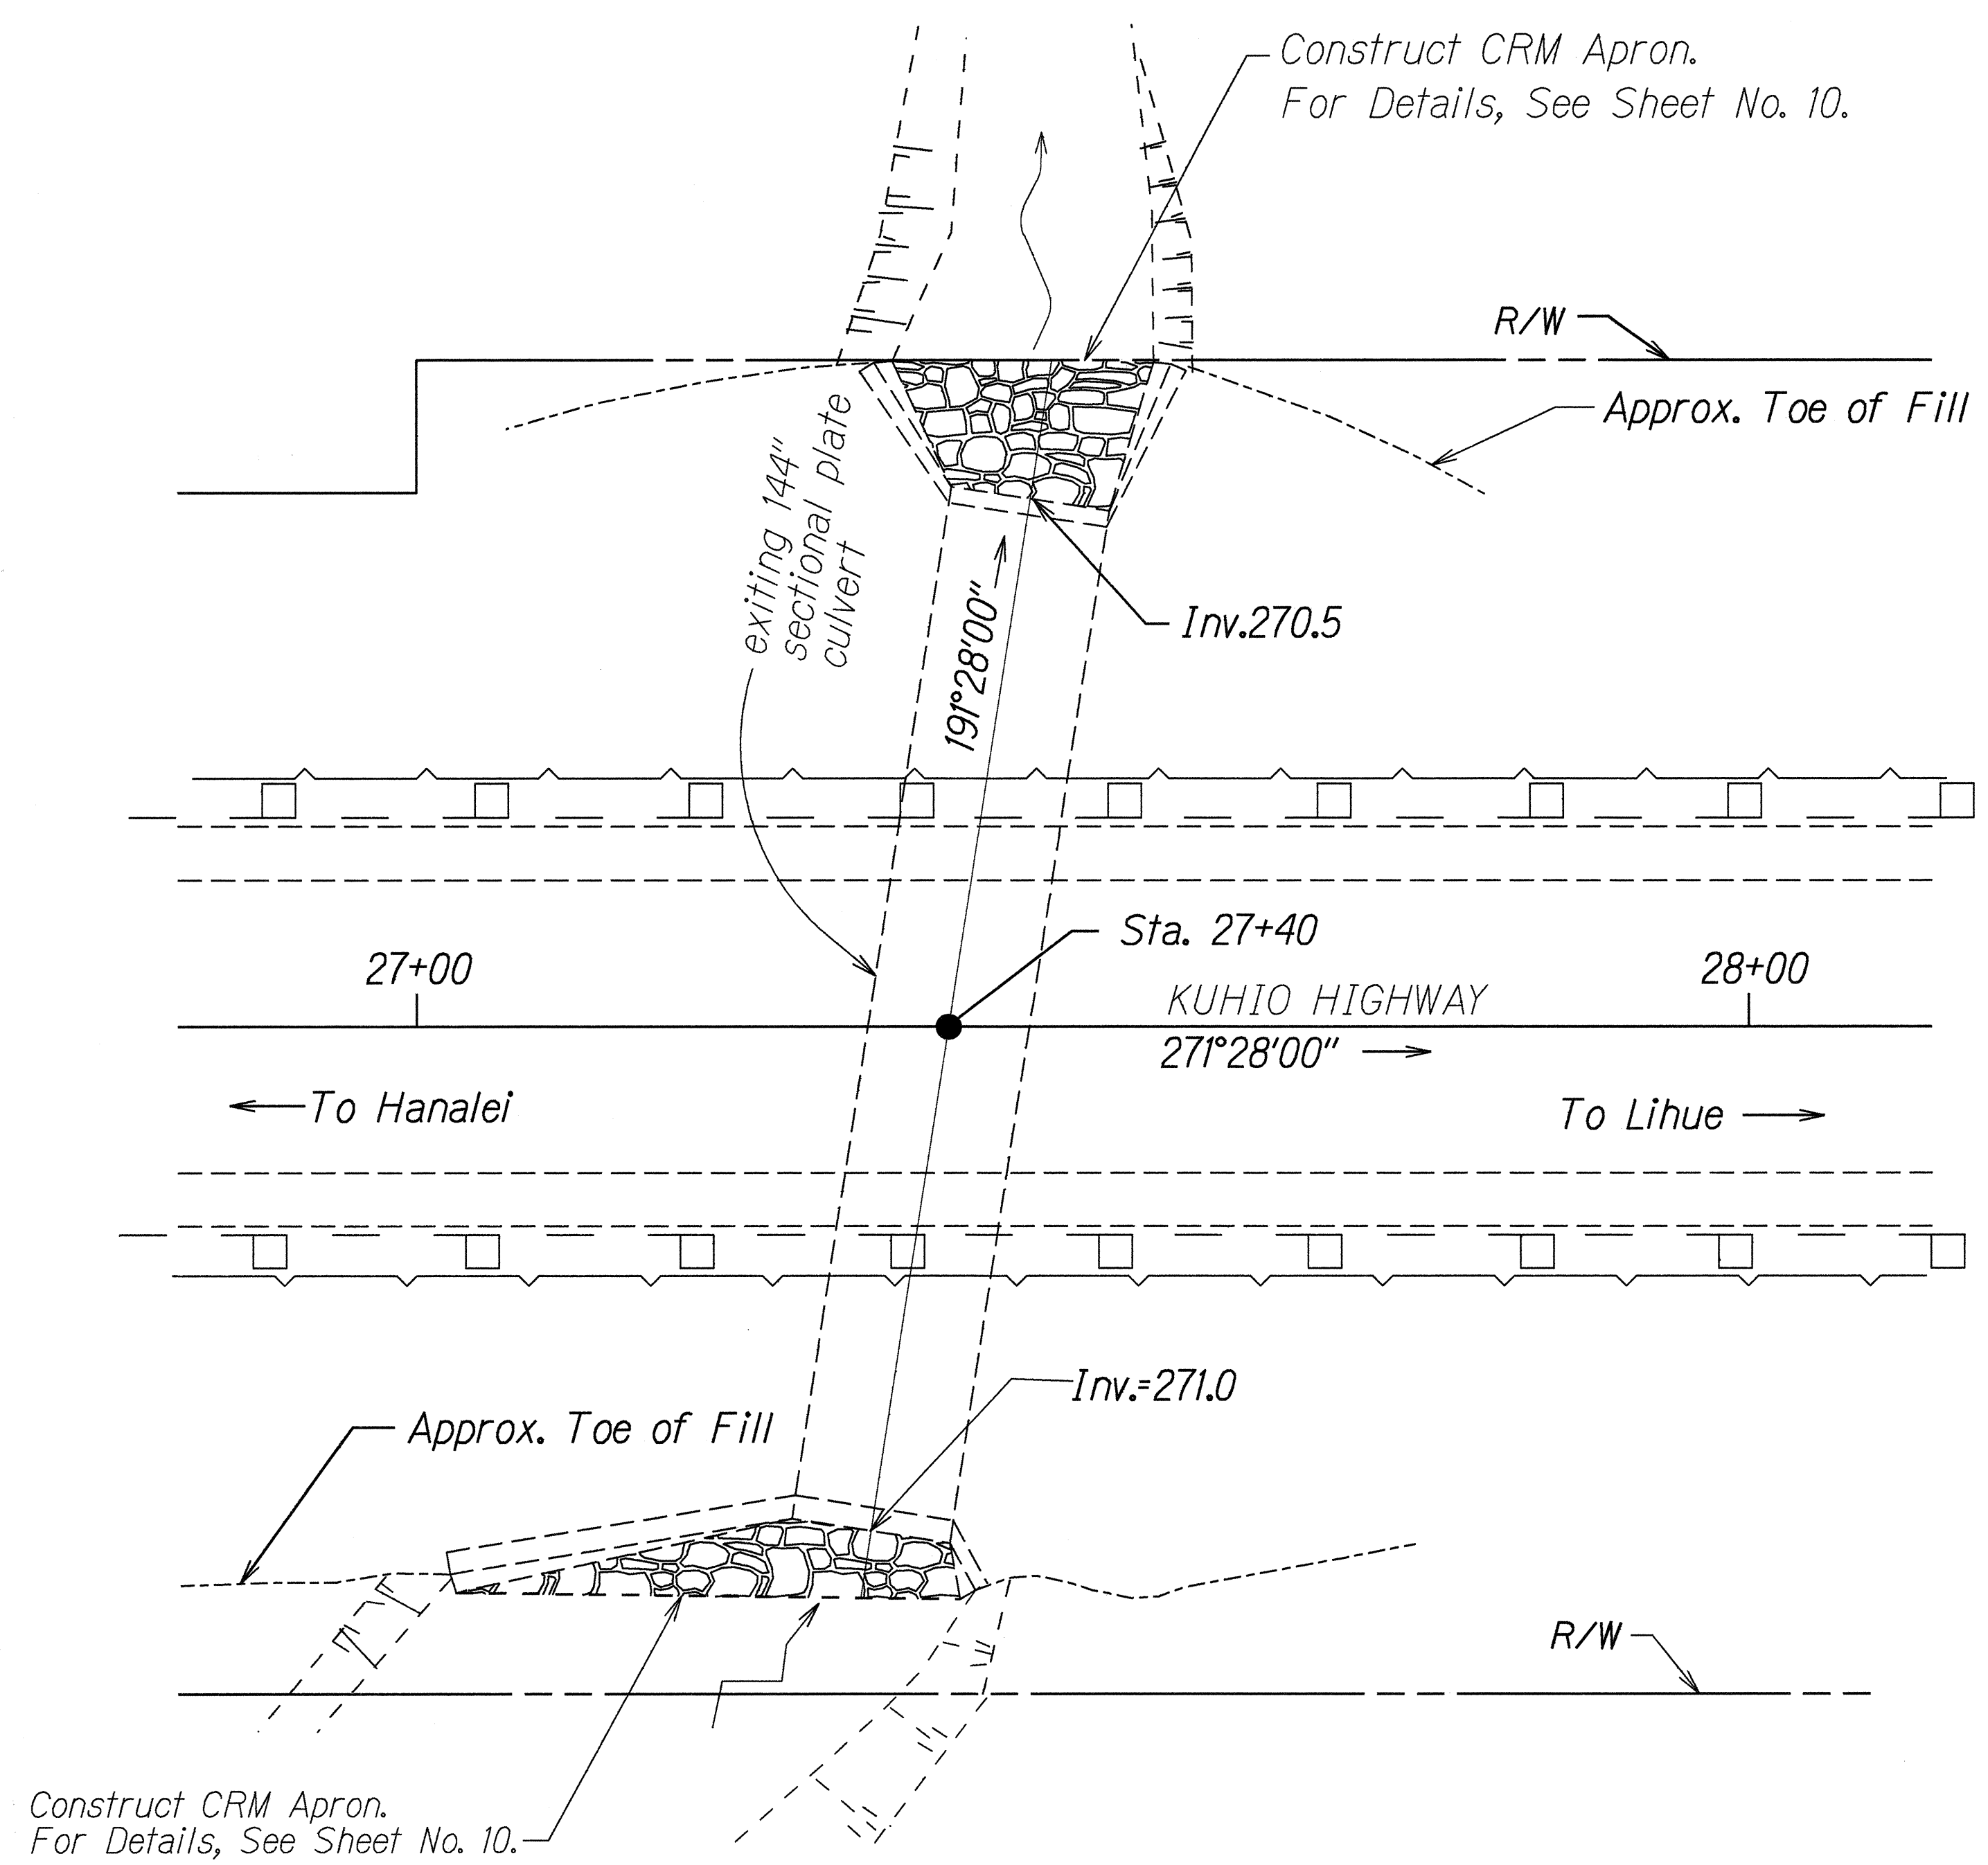

PLAN-144" SECTIONAL PLATE CULVERT
AT STA. 27+40 (M.P. 21.7)
 Scale: 1"=10'

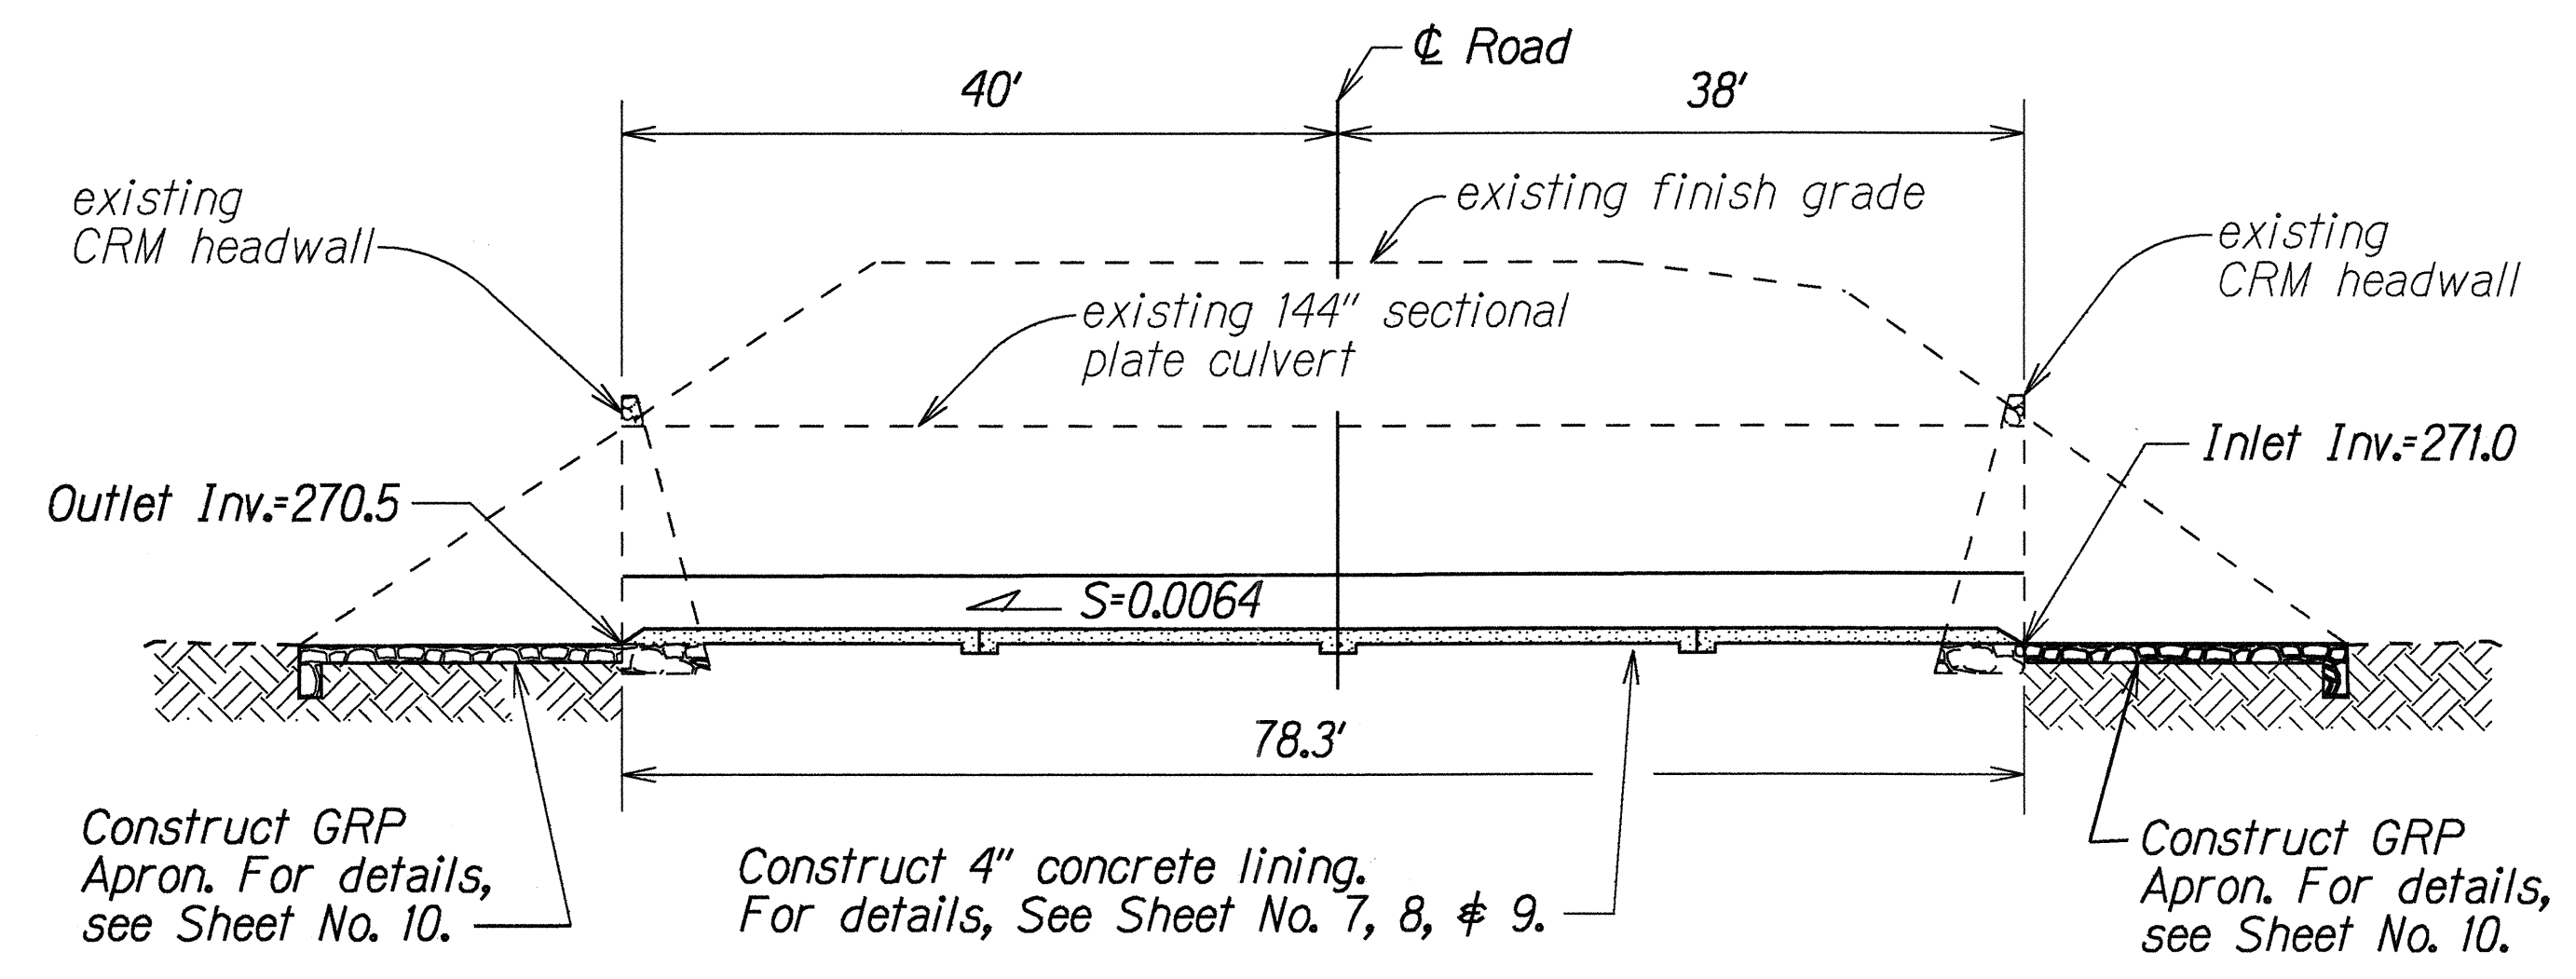

PROFILE-144" SECTIONAL PLATE CULVERT
AT STA. 27+40 (M.P. 21.7)
 Scale: 1"=10'


ORIGINAL PLAN	SURVEY PLOTTED BY	DATE
NOTED	DRAWN BY G. Maunaloa	May 4, 1995
DESIGNED BY X	CHECKED BY	
dd3/vme		
kuhnp2dgr		

STATE OF HAWAII
DEPARTMENT OF TRANSPORTATION
HIGHWAYS DIVISION


PLAN AND PROFILE
KUHIO HIGHWAY
Repair of 96" & 144" Sectional Plate
Culverts at M.P. 21.7 & M.P. 21.9
Project No. 56C-01-95M
Scale: 1" = 10' Date: May, 1995

SHEET No. 2 OF 3 SHEETS

FED. ROAD DIST. NO.	STATE	PROJ. NO.	FISCAL YEAR	SHEET NO.	TOTAL SHEETS
HAWAII	HAW.	56C-01-95M	1995	6	10

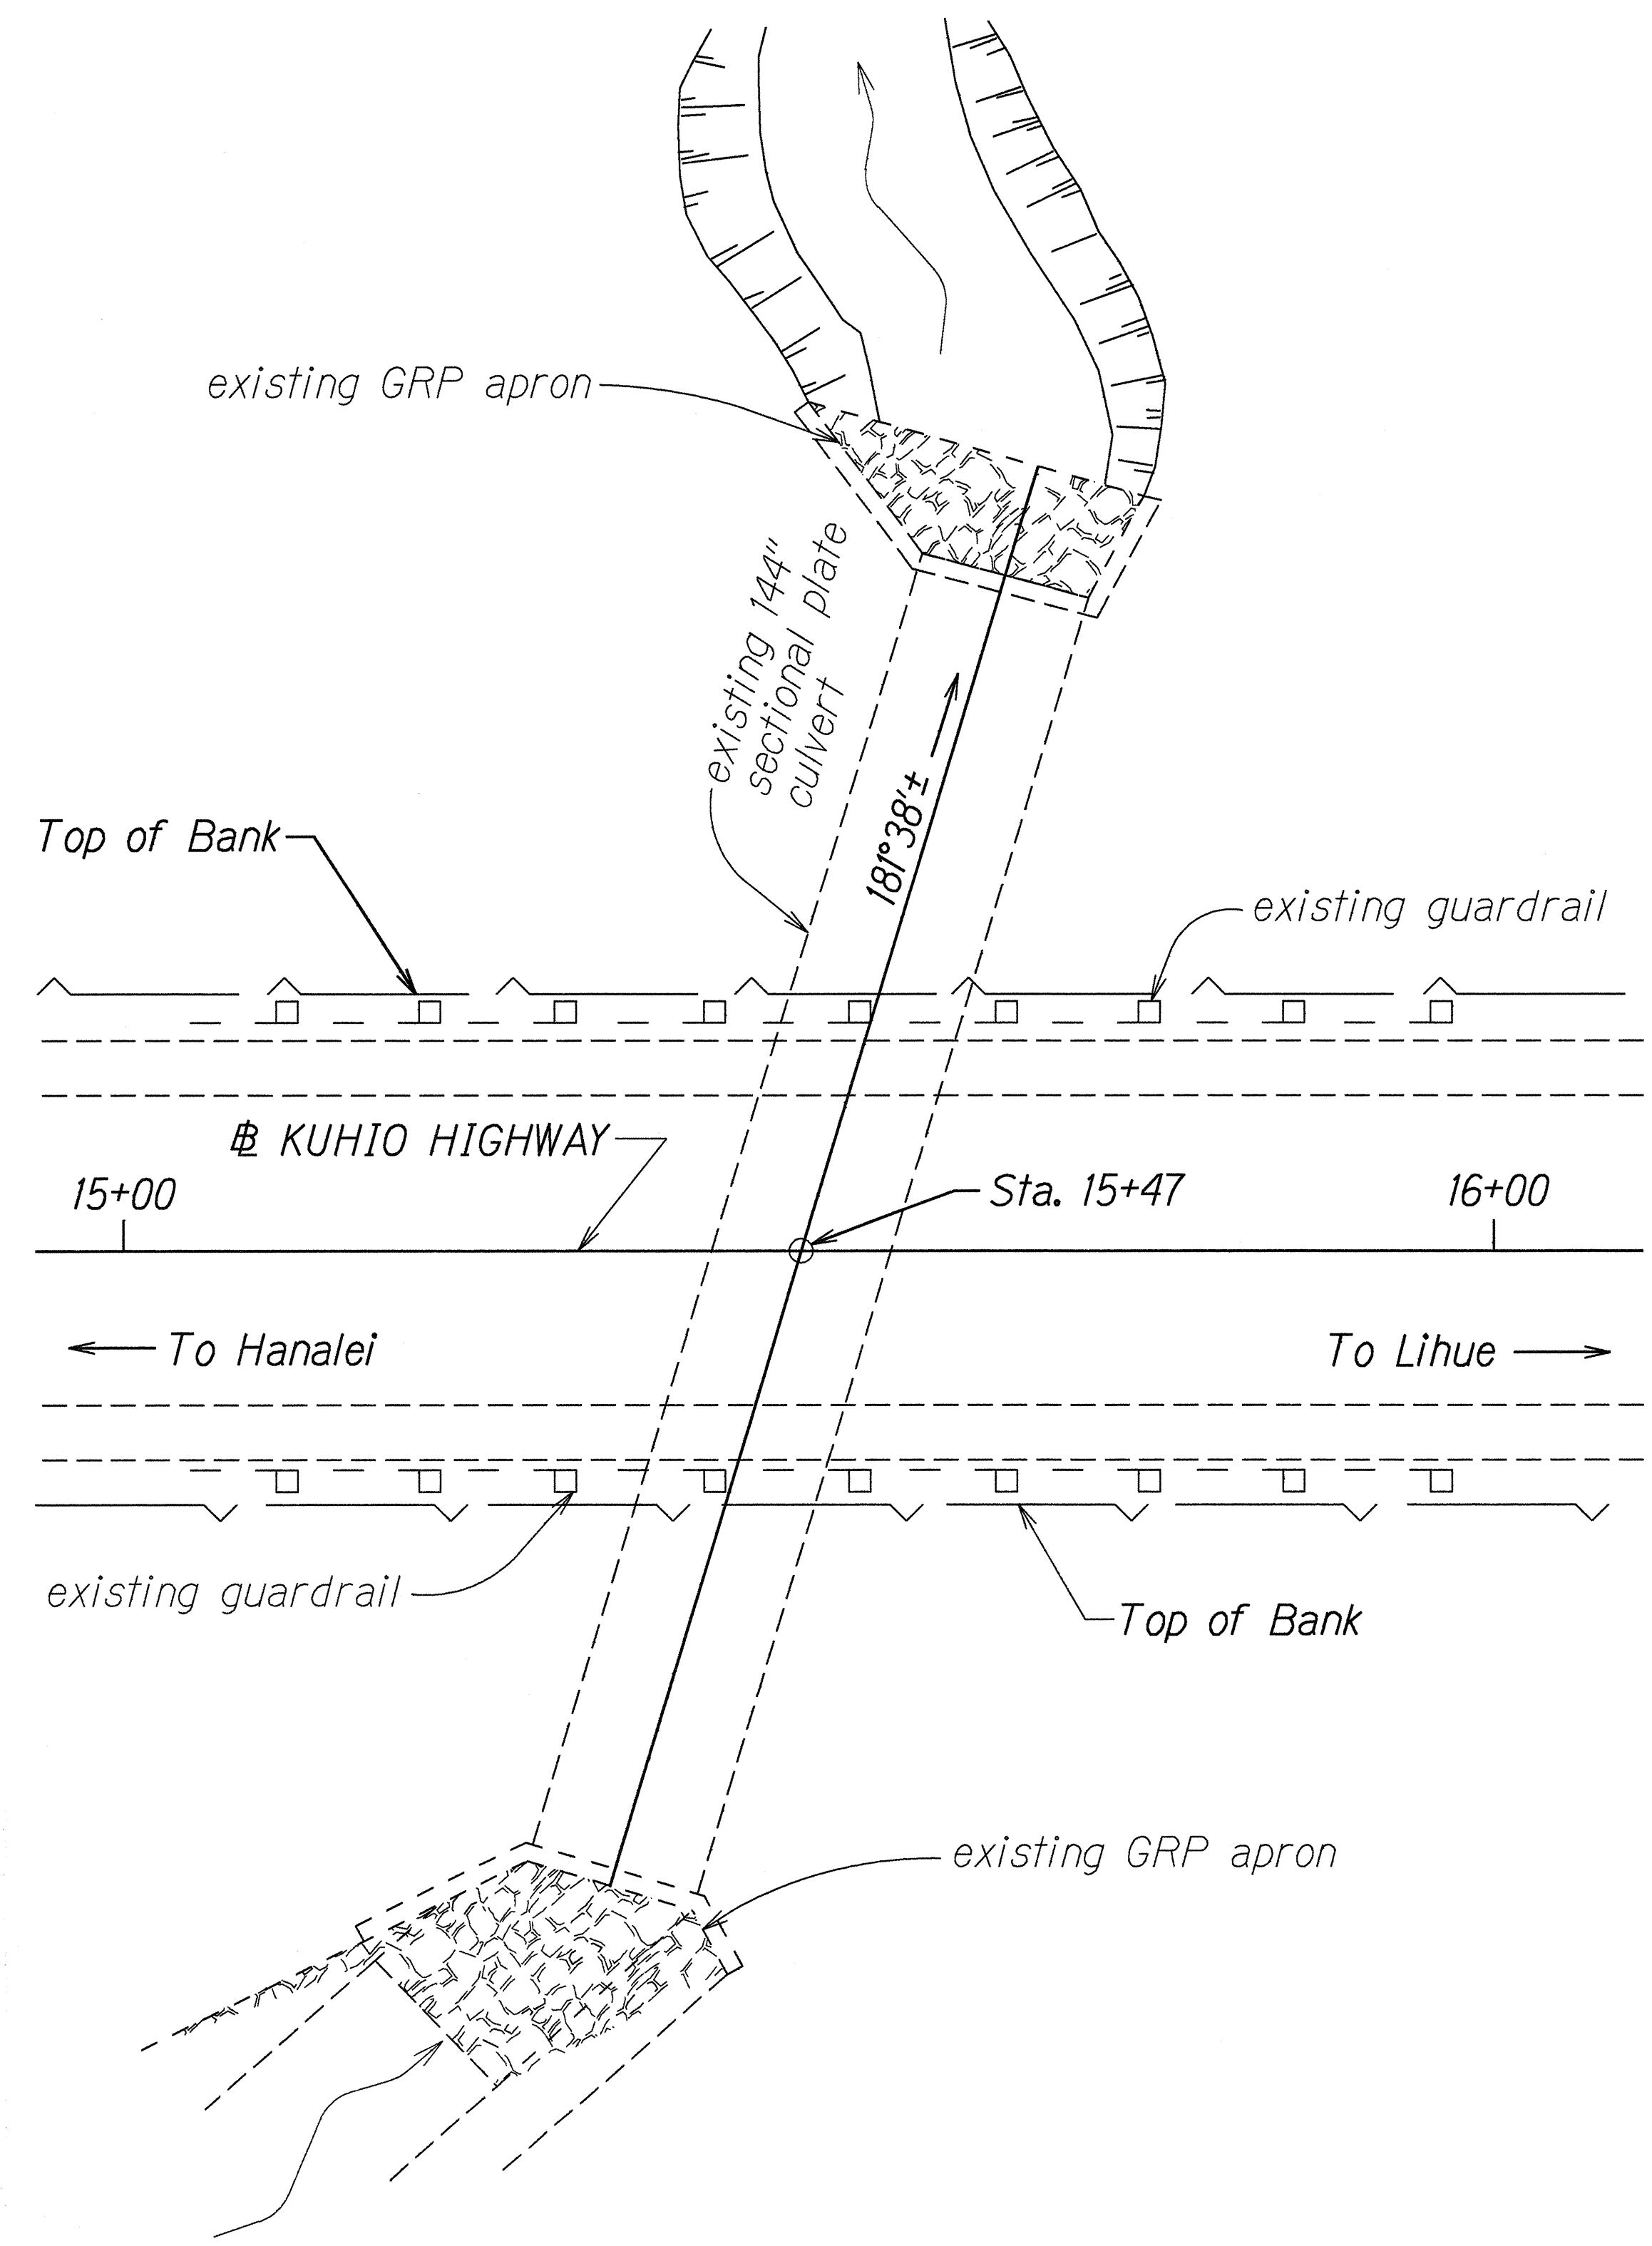

PLAN-144" SECTIONAL PLATE CULVERT
AT STA. 15+47 (M.P. 21.9)
 Scale: 1"=10'

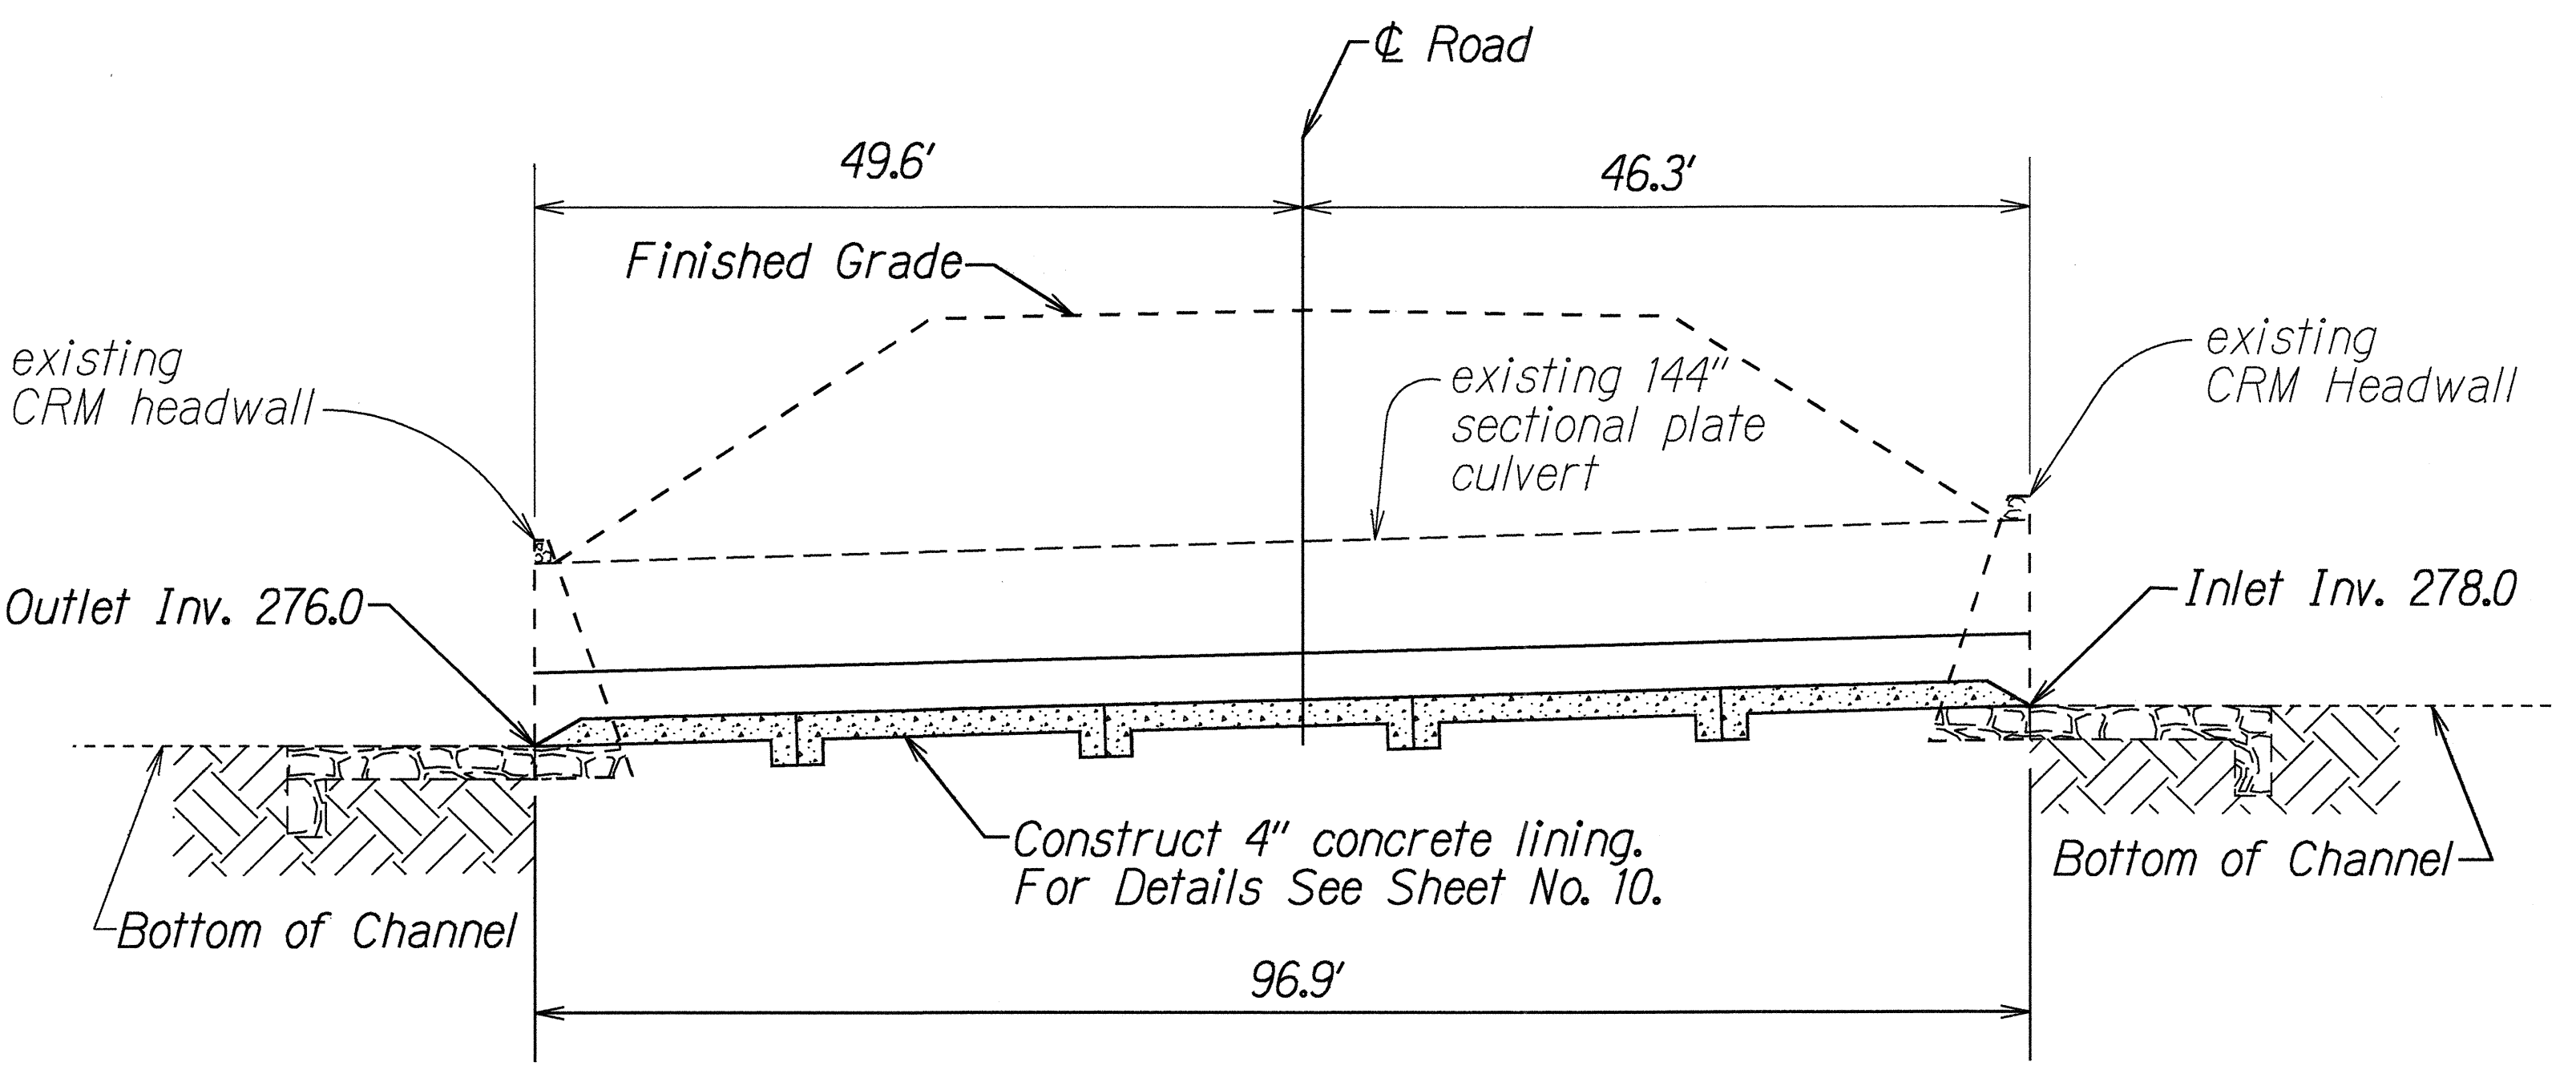

PROFILE-144" SECTIONAL PLATE CULVERT
AT STA. 15+47 (M.P. 21.9)
 Scale: 1"=10'

ORIGINAL PLAN	SURVEY PLATTED BY	DATE
NOTED	DRAWN BY	May 4, 1995
DESIGNED BY	TRACED BY	
QUANTITIES BY		
CHECKED BY		

STATE OF HAWAII
 DEPARTMENT OF TRANSPORTATION
 HIGHWAYS DIVISION

PLAN AND PROFILE

KUHIO HIGHWAY
 Repair of 96" & 144" Sectional Plate
 Culverts at M.P. 21.7 & M.P. 21.9
 Project No. 56C-01-95M

Scale: 1" = 10' Date: May, 1995

SHEET No. 3 OF 3 SHEETS