



INDEX TO DRAWINGS	
SHEET NO.	DESCRIPTION
1	TITLE SHEET
2	STANDARD PLAN SUMMARY
3	GENERAL NOTES & LEGEND
4 - 5	NPDES NOTES
6 - 7	TYPICAL SECTION & DETAILS
8	ROADWAY PLAN
9	PAVEMENT GRADE PLAN
10 - 15	CROSS SECTIONS
16 - 18	DRAINAGE PLAN & DETAILS

STATE OF HAWAII
DEPARTMENT OF TRANSPORTATION
HIGHWAYS DIVISION
HONOLULU, HAWAII



PLANS FOR

KAUMUALII HIGHWAY SLOPE STABILIZATION
AT PUNEE ROAD
FEDERAL-AID PROJECT NO. ER-14(3)

DISTRICT OF KOLOA
ISLAND OF KAUAI

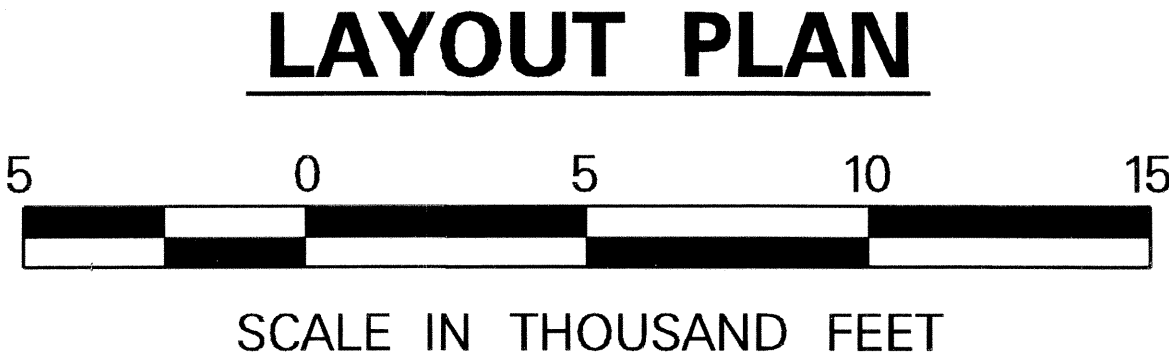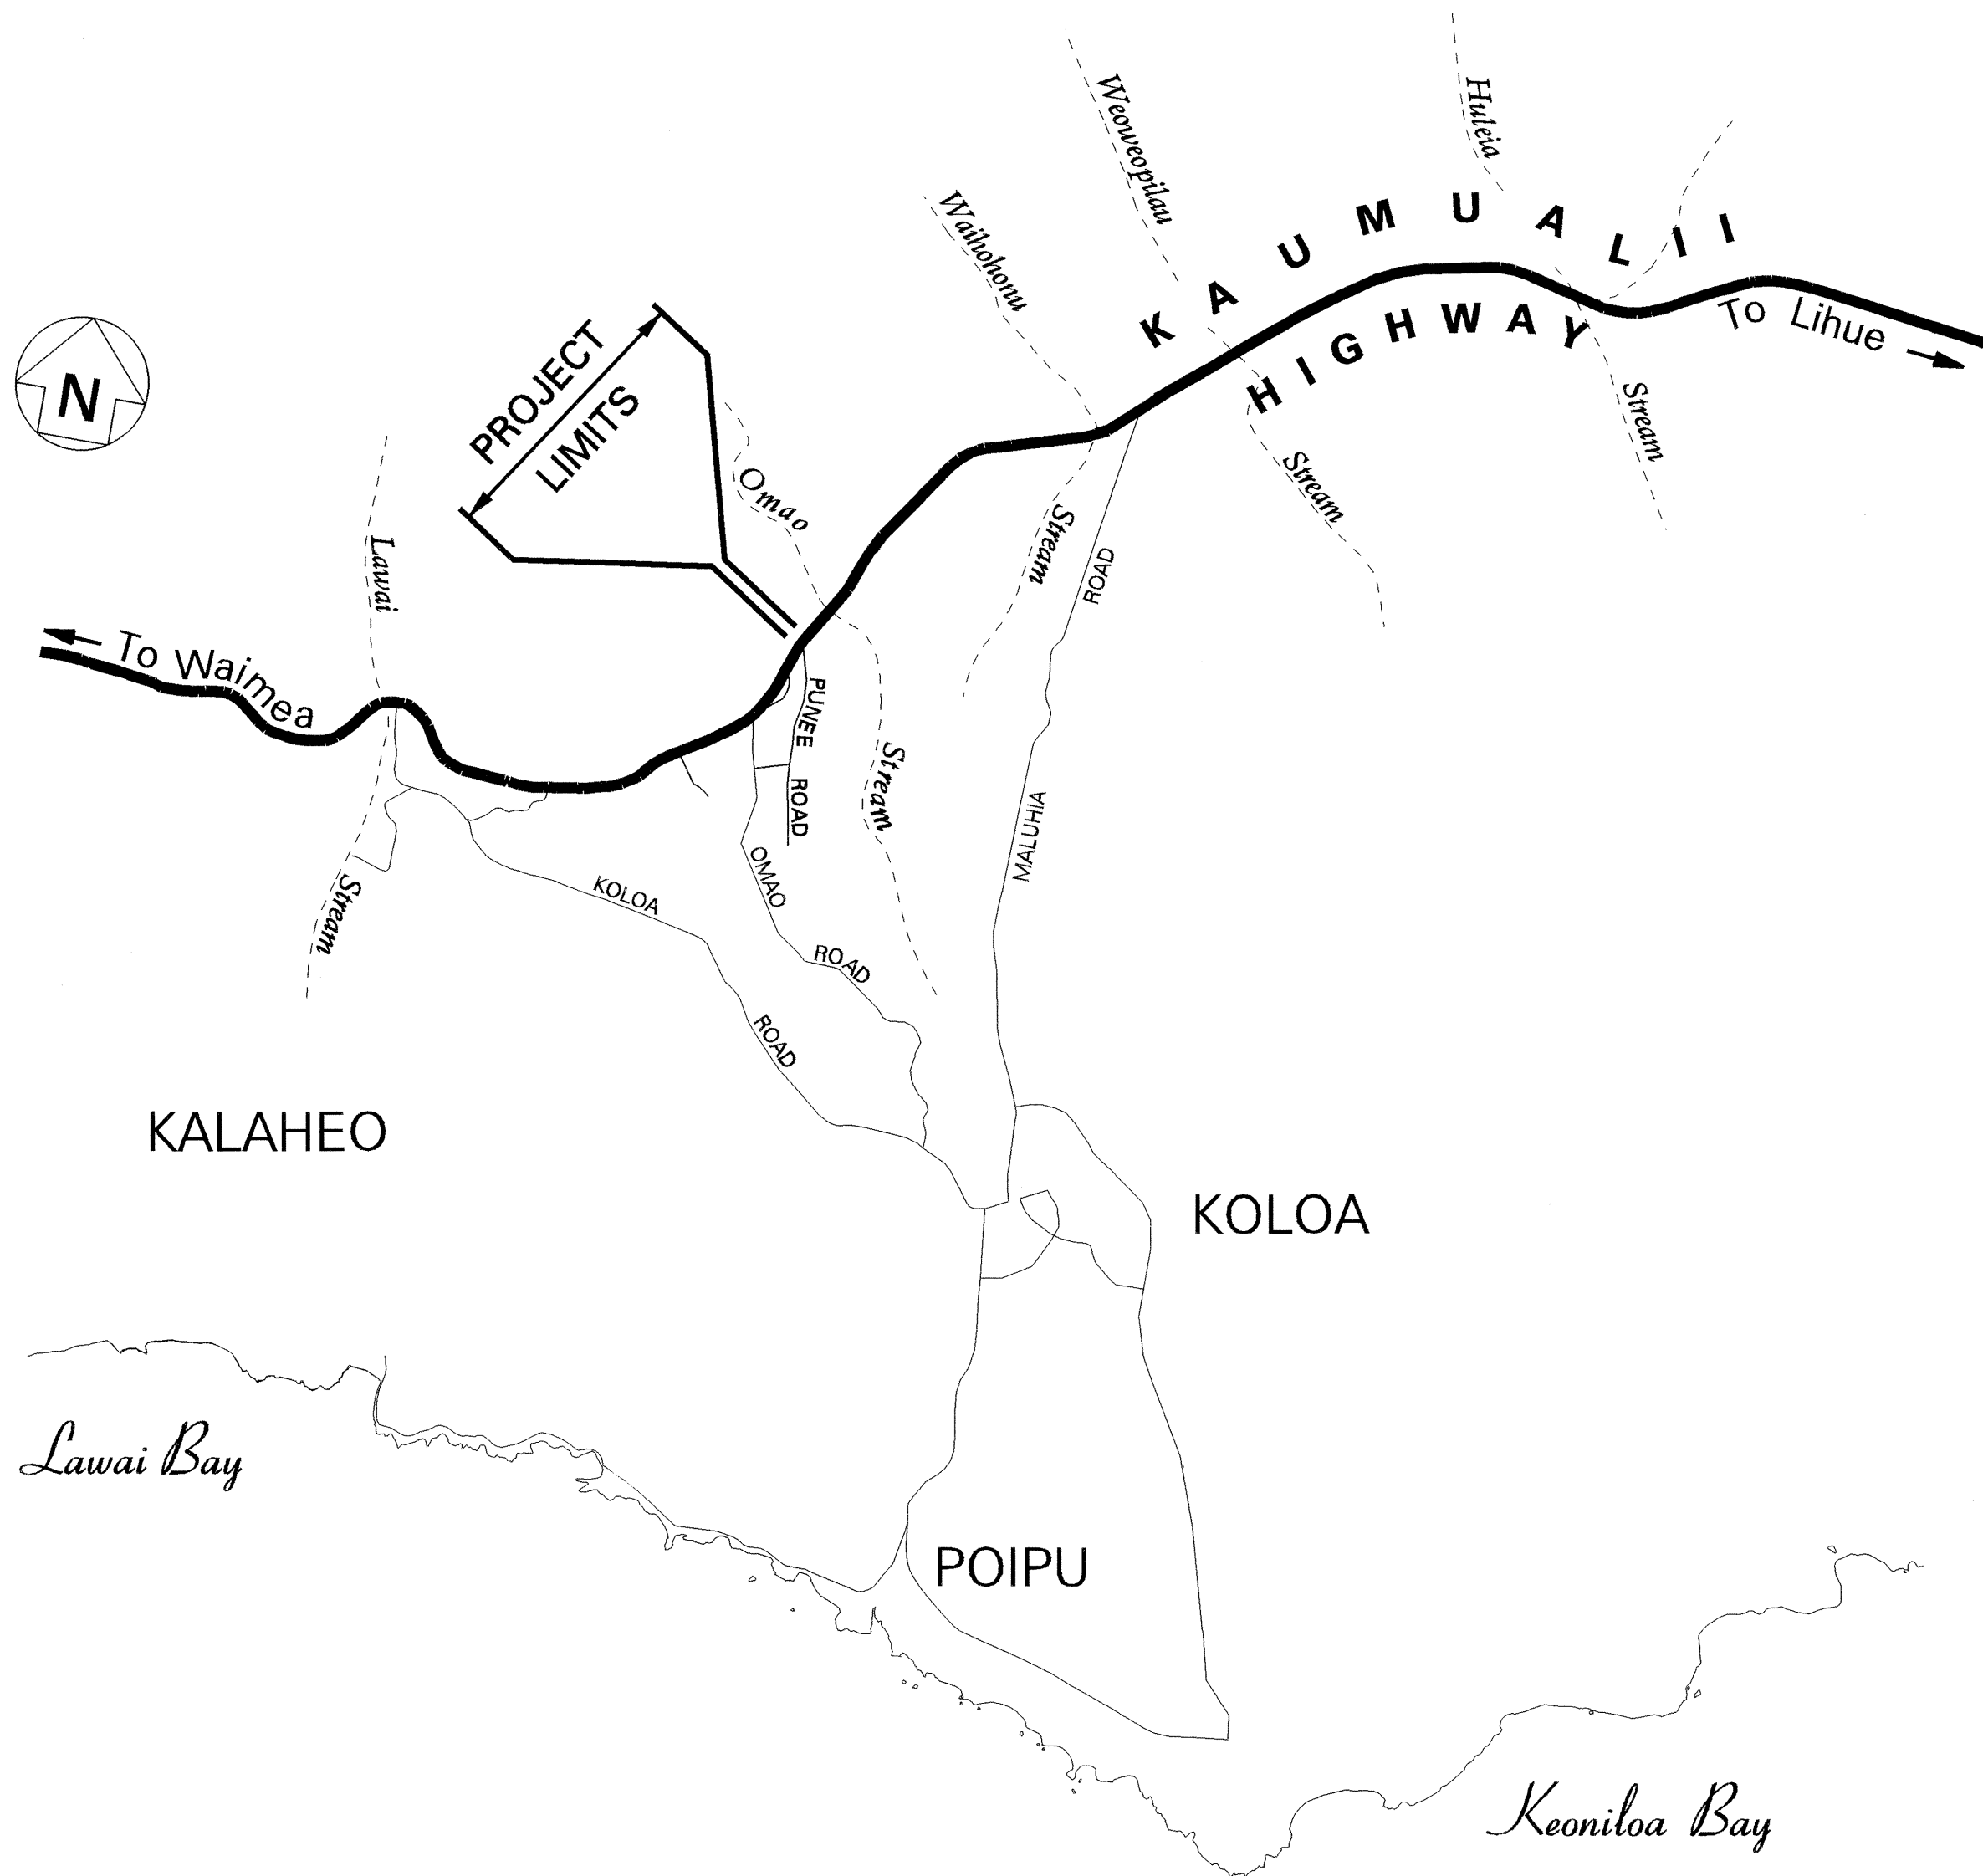

FED. ROAD DIST. NO.	STATE	FED. AID PROJ. NO.	FISCAL YEAR	SHEET NO.	TOTAL SHEETS
HAWAII	HAW.	ER-14(3)	2008	1	18

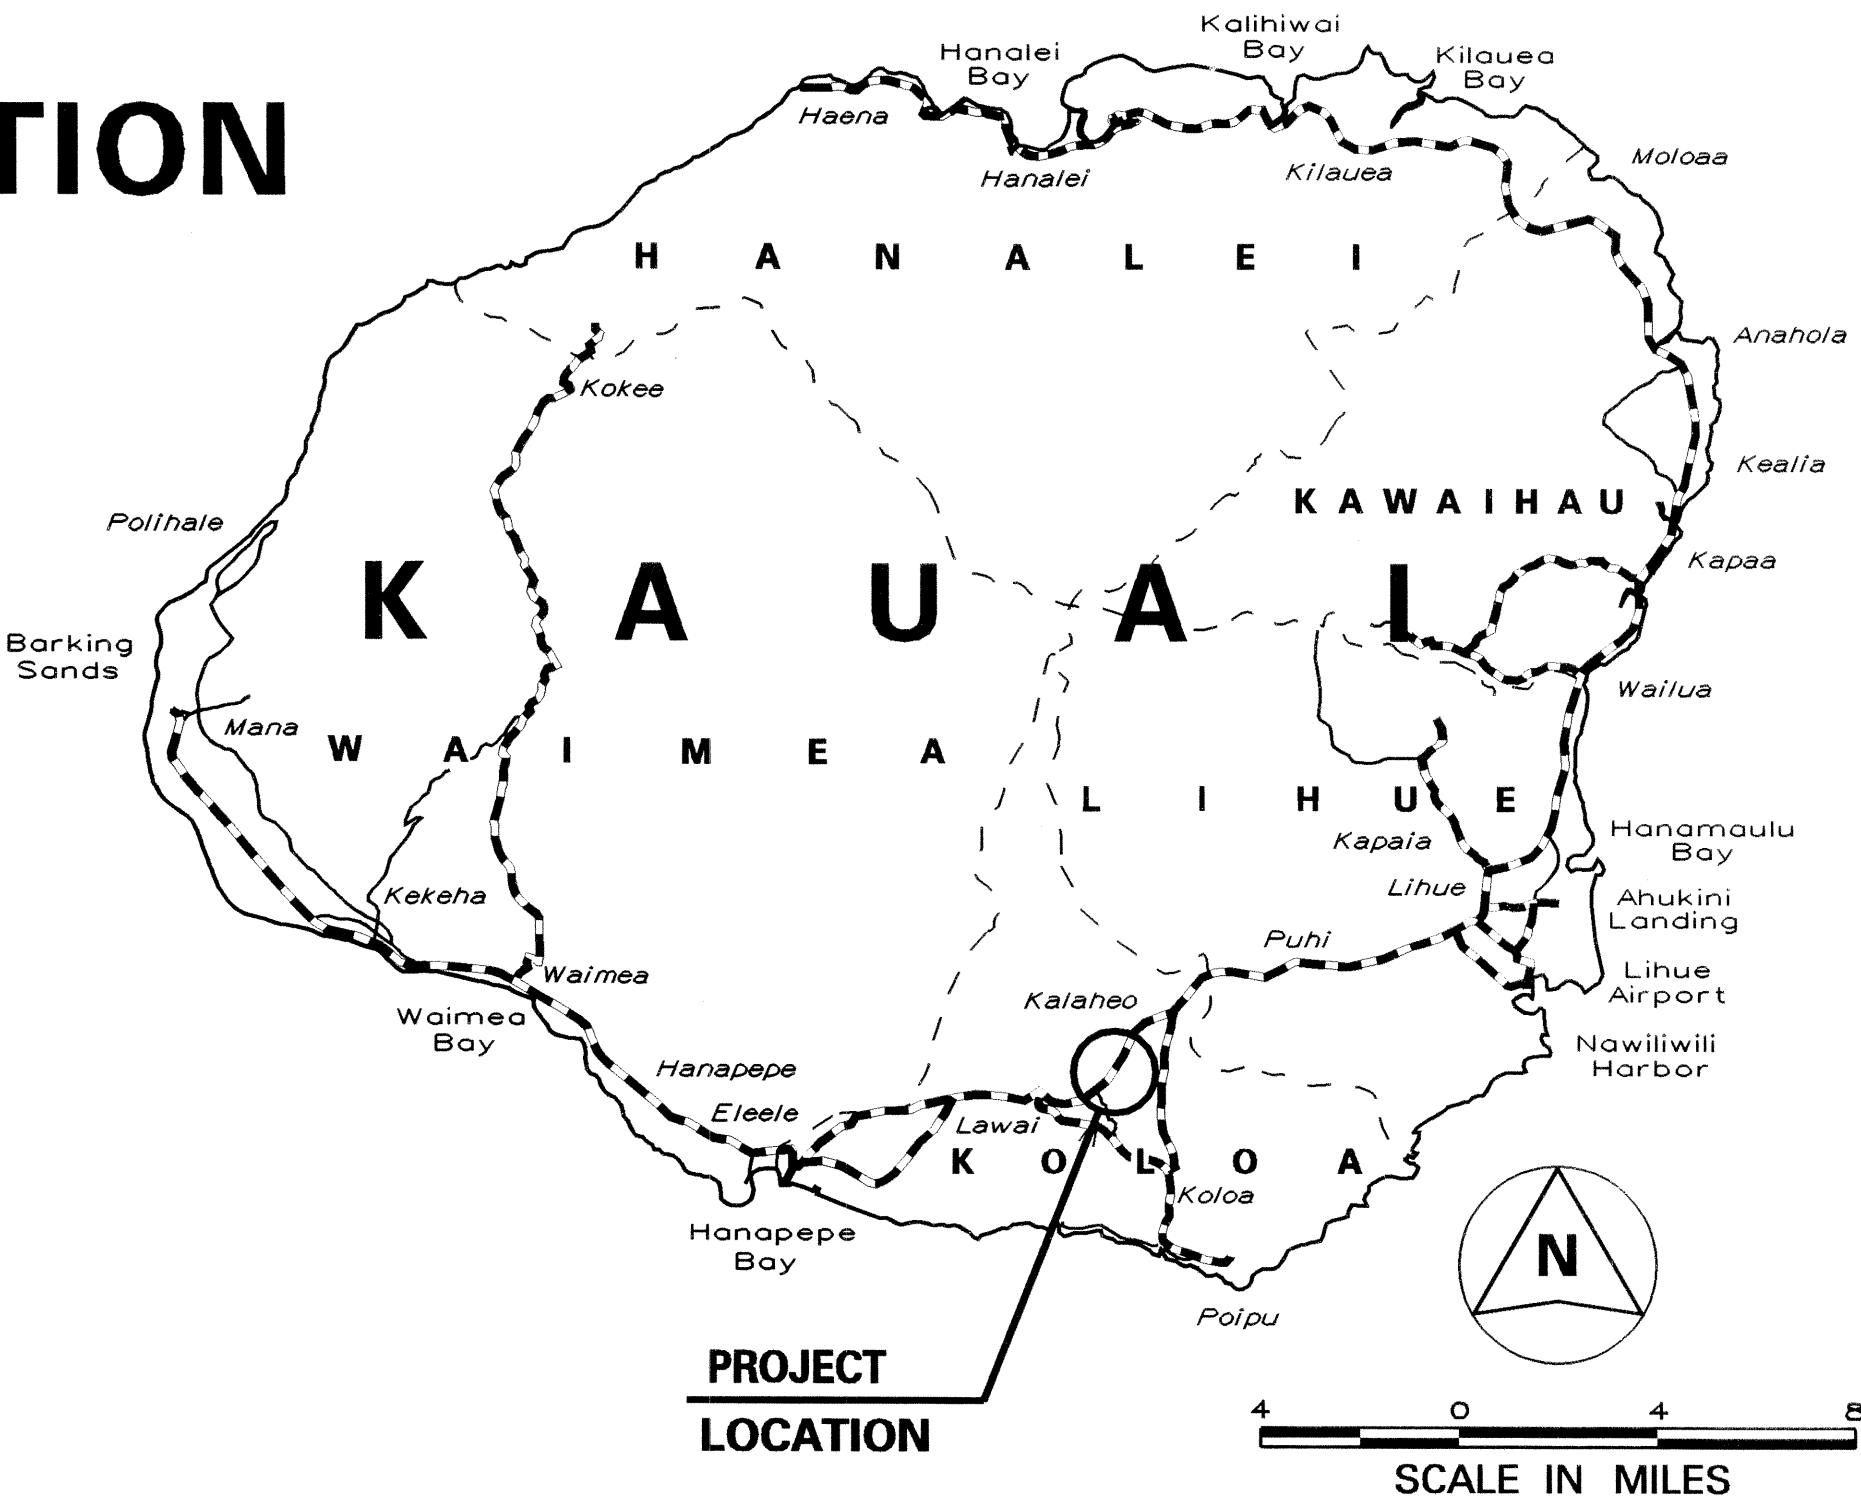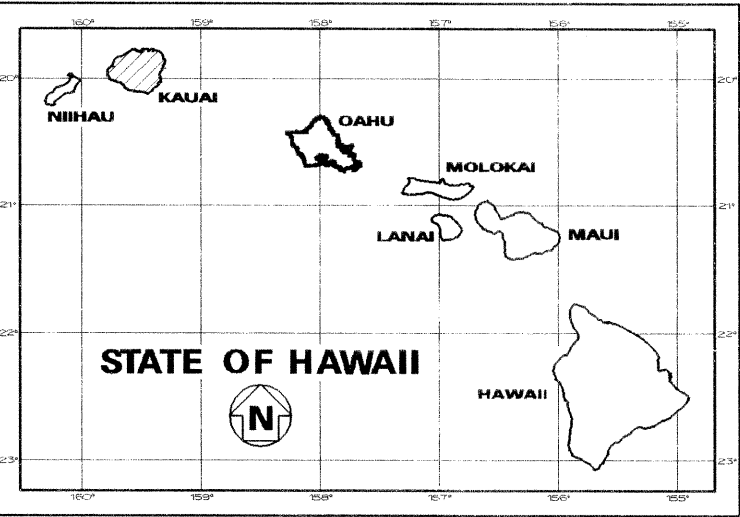

----- FEDERAL AID PROJECTS PREVIOUSLY CONSTRUCTED OR UNDER CONSTRUCTION

MILE POST 8.4

DEPARTMENT OF TRANSPORTATION STATE OF HAWAII	
APPROVED:	
	10-08-07
DIR. OF TRANSPORTATION	DATE
SHEET No.	OF SHEETS