



FED. ROAD DIST. NO.	STATE	FED. AID PROJ. NO.	FISCAL YEAR	SHEET NO.	TOTAL SHEETS
KAUAI	HAW.	NH-056-1(50)	2019	42	242

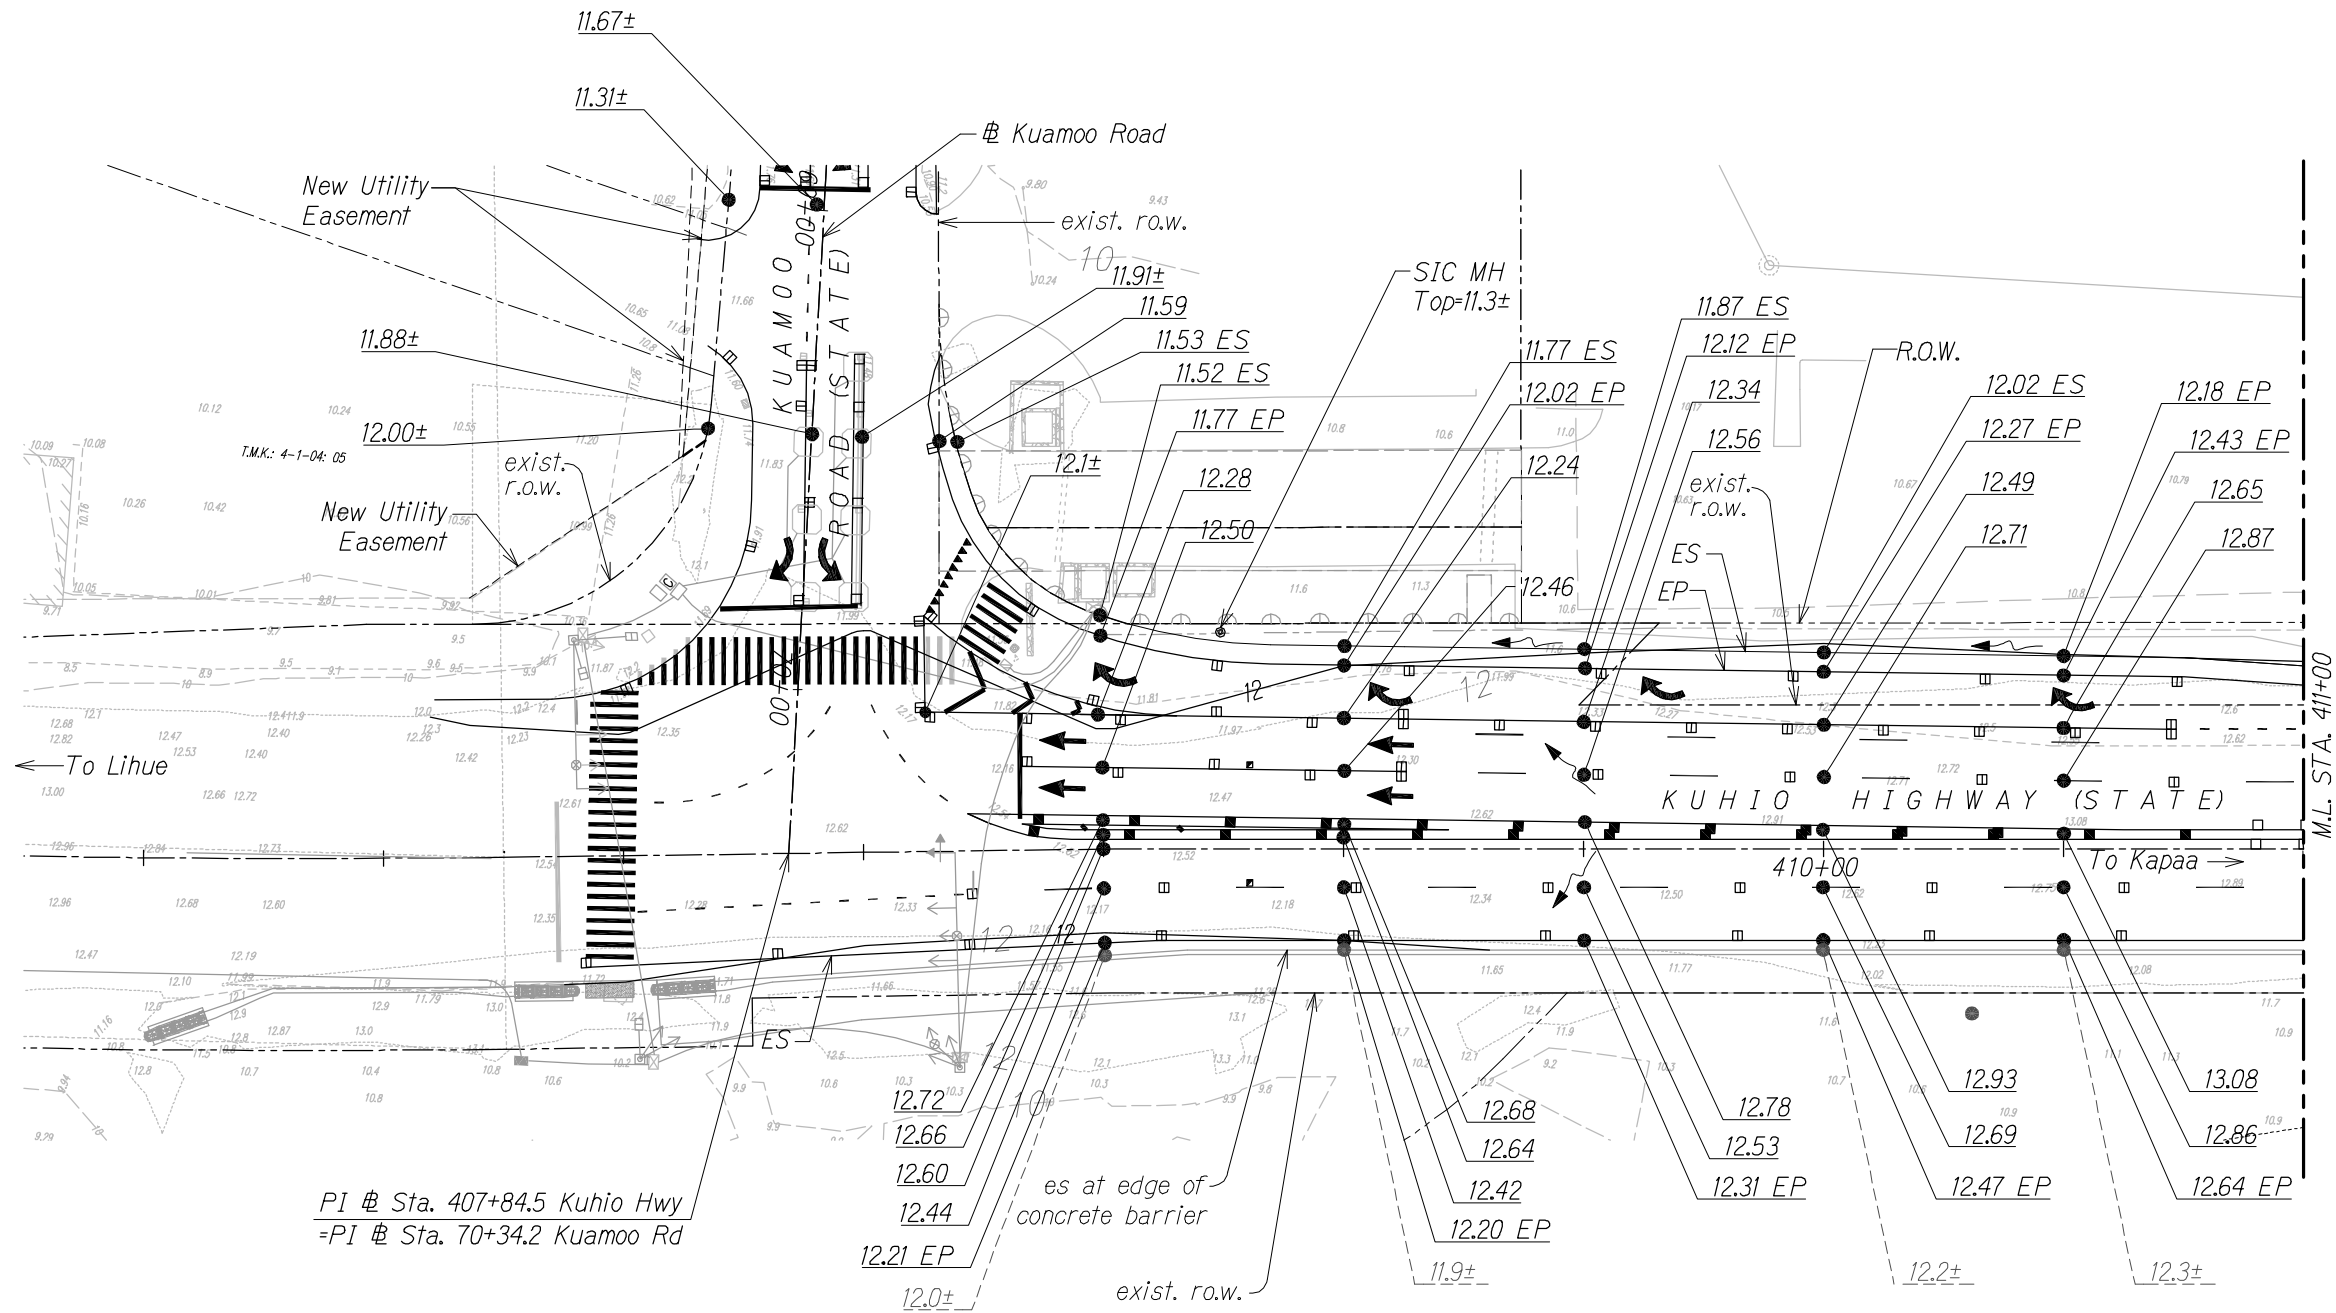

PI @ Sta. 407+84.5 Kuhio Hwy
=PI @ Sta. 70+34.2 Kuamoo Rd

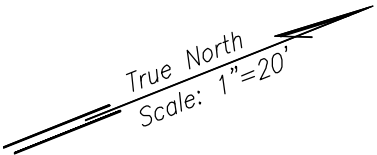

THIS WORK WAS PREPARED BY ME
OR UNDER MY SUPERVISION.
[Signature]
WILSON OKAMOTO CORPORATION L.C. EXP. DATE

STATE OF HAWAII
DEPARTMENT OF TRANSPORTATION
HIGHWAYS DIVISION

GRADING PLAN

**KUHIO HIGHWAY SHORT-TERM
IMPROVEMENTS KUAMOO ROAD
TO TEMPORARY KAPAA BYPASS ROAD**

Fed. Aid Proj. No. NH-056-1(50)

Scale: 1" = 20' Date: April 30, 2019

SHEET No. GP1 OF 10 SHEETS


SURVEY PLOTTED BY	DATE
DRAWN BY	
DESIGNED BY	
QUANTITIES BY	
CHECKED BY	

GRAPHIC SCALE:




FED. ROAD DIST. NO.	STATE	FED. AID PROJ. NO.	FISCAL YEAR	SHEET NO.	TOTAL SHEETS
KAUAI	HAW.	NH-056-1(50)	2019	43	242

True North
Scale: 1"=20'

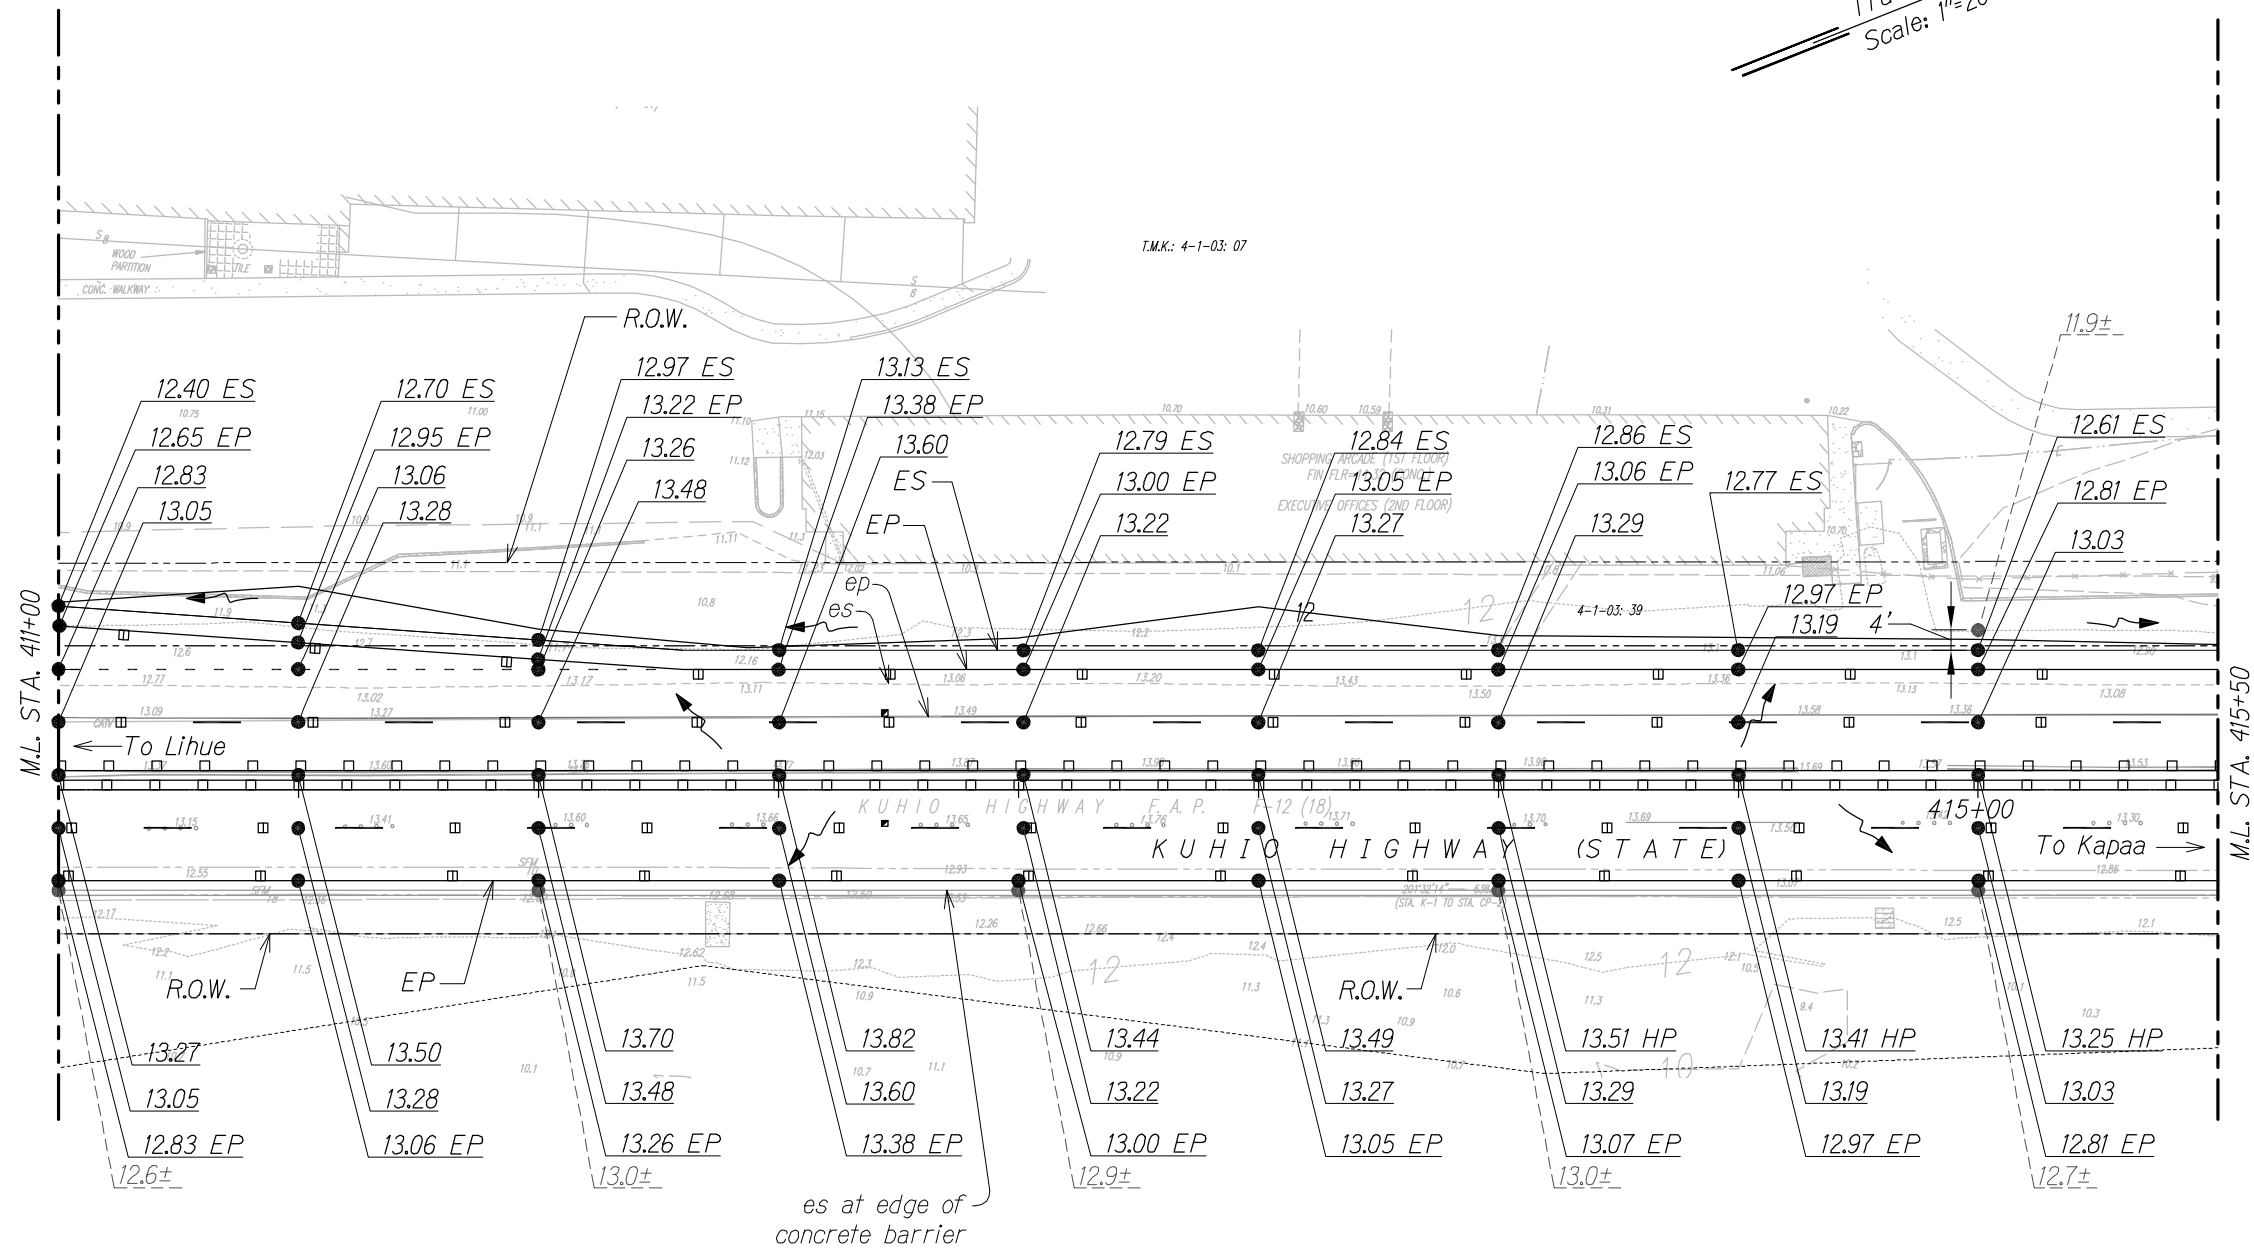

SURVEY PLOTTED BY	DATE
DRAWN BY	
TRACED BY	
DESIGNED BY	
QUANTITIES BY	
CHECKED BY	

 

THIS WORK WAS PREPARED BY ME
OR UNDER MY SUPERVISION.
[Signature]
WILSON OKAMOTO CORPORATION LIC. EXP. DATE

STATE OF HAWAII
DEPARTMENT OF TRANSPORTATION
HIGHWAYS DIVISION

GRADING PLAN


**KUHIO HIGHWAY SHORT-TERM
IMPROVEMENTS KUAMOO ROAD
TO TEMPORARY KAPAA BYPASS ROAD**

Fed. Aid Proj. No. NH-056-1(50)
Scale: 1" = 20' Date: April 2019

SHEET No. GP2 OF 10 SHEETS

FED. ROAD DIST. NO.	STATE	FED. AID PROJ. NO.	FISCAL YEAR	SHEET NO.	TOTAL SHEETS
KAUAI	HAW.	NH-056-1(50)	2019	44	242

True North
Scale: 1"=20'

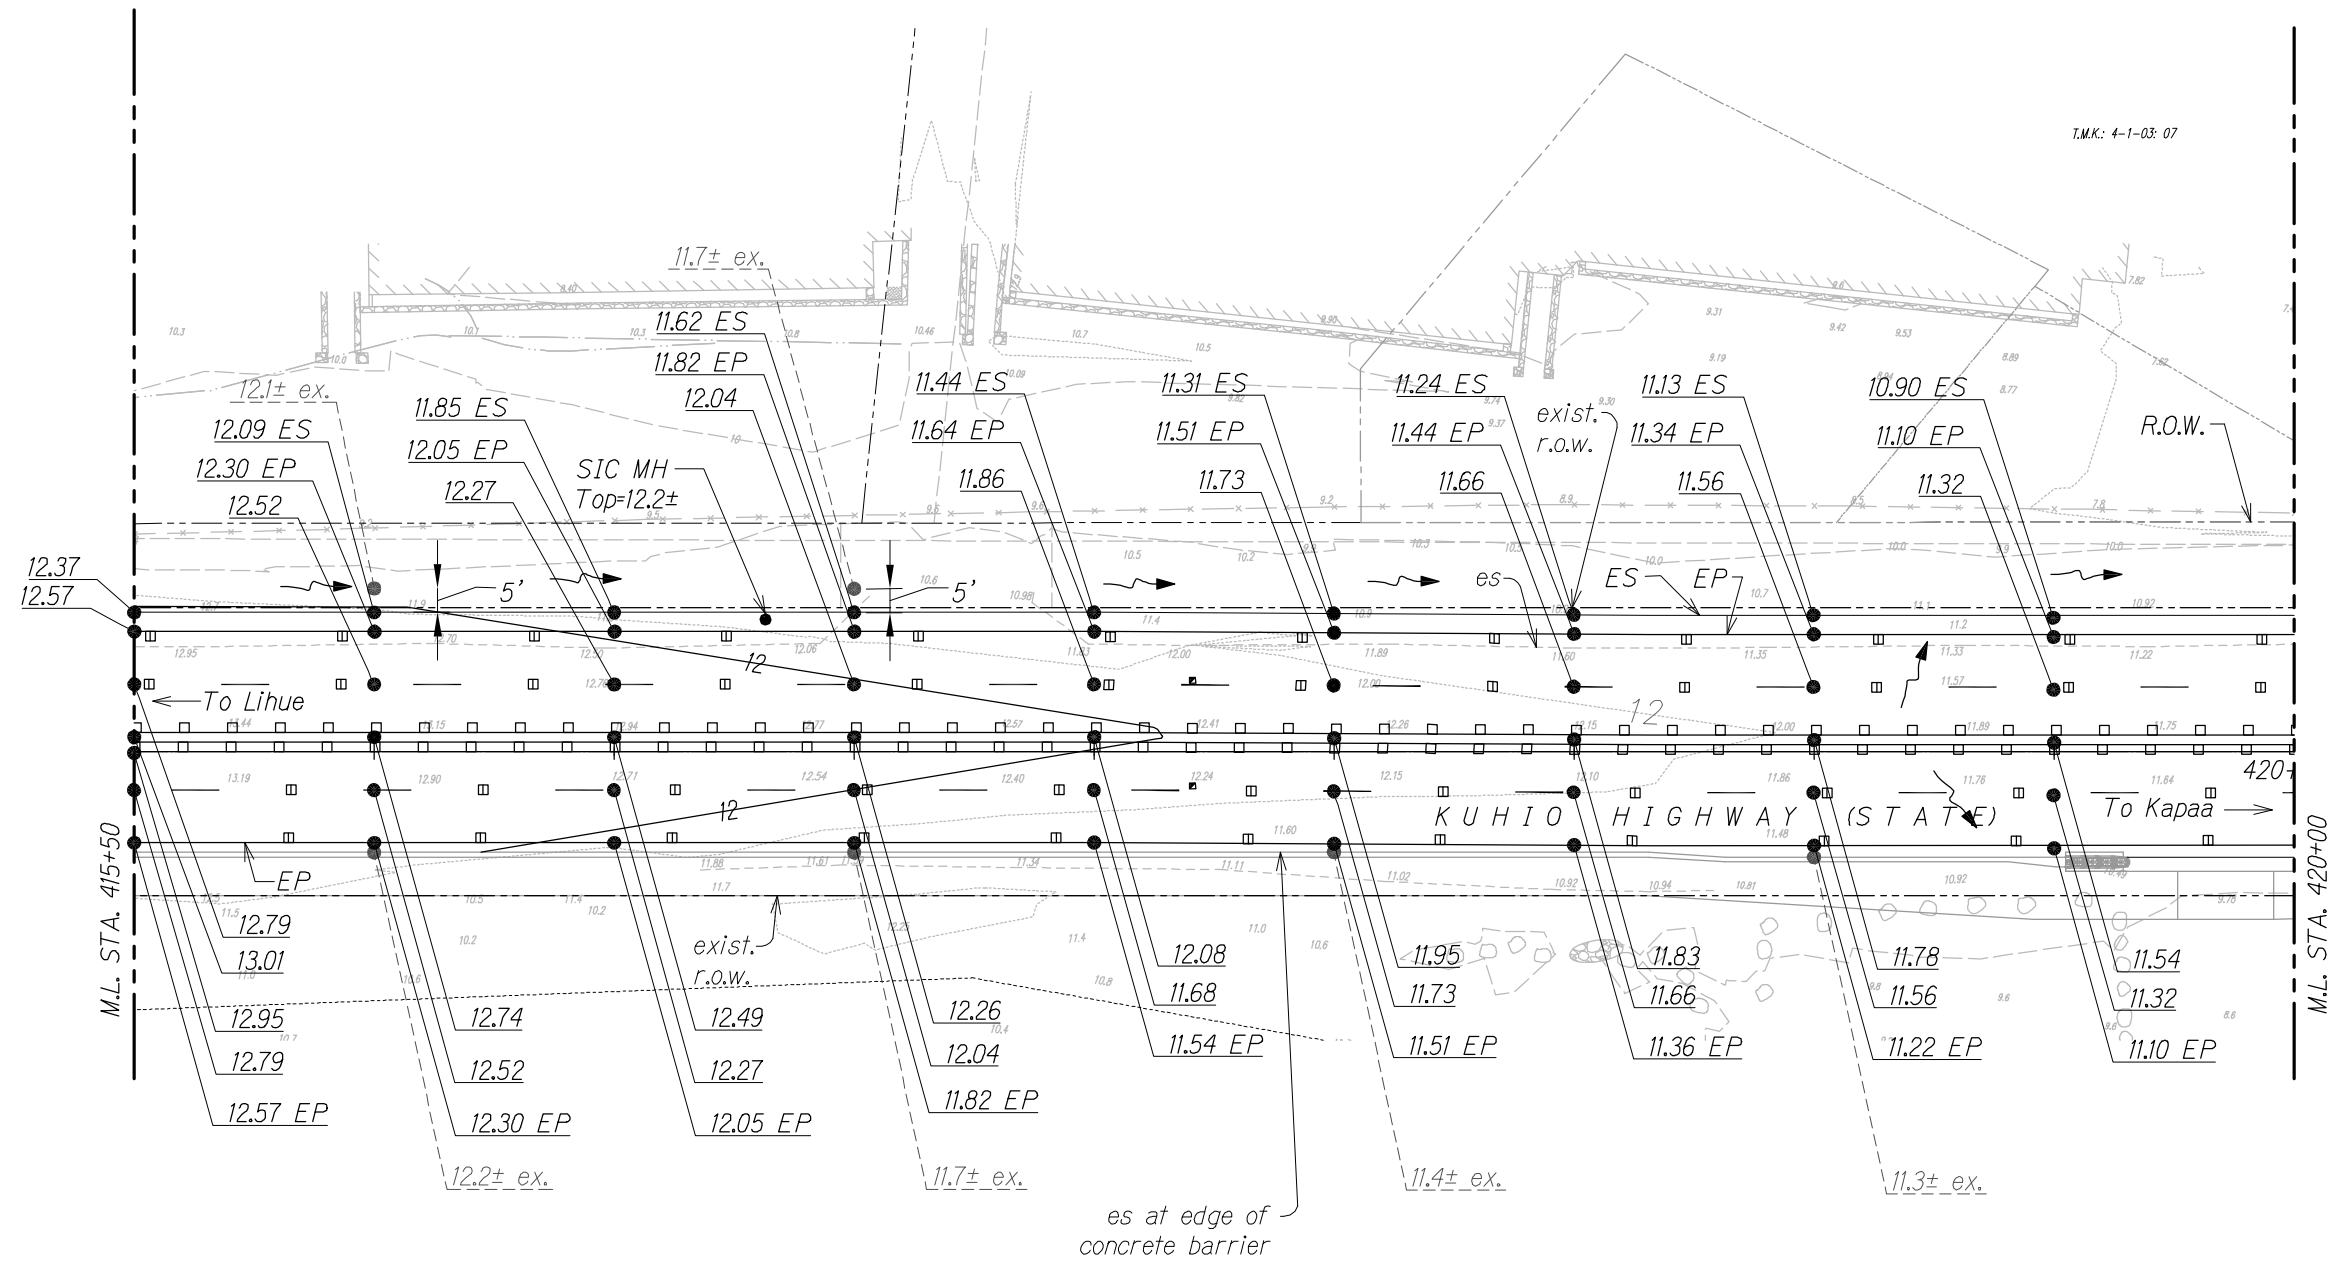

SURVEY PLOTTED BY	DATE
DRAWN BY	
DESIGNED BY	
QUANTITIES BY	
CHECKED BY	

GRAPHIC SCALE:
20' 10' 0 20' 40'
Scale: 1" = 20'



THIS WORK WAS PREPARED BY ME
OR UNDER MY SUPERVISION.
WILSON OKAMOTO CORPORATION LIC. EXP. DATE

STATE OF HAWAII
DEPARTMENT OF TRANSPORTATION
HIGHWAYS DIVISION




GRADING PLAN

**KUHIO HIGHWAY SHORT-TERM
IMPROVEMENTS KUAMOO ROAD
TO TEMPORARY KAPAA BYPASS ROAD**

Fed. Aid Proj. No. NH-056-1(50)
Scale: 1" = 20' Date: April 2019

SHEET No. GP3 OF 10 SHEETS

FED. ROAD DIST. NO.	STATE	FED. AID PROJ. NO.	FISCAL YEAR	SHEET NO.	TOTAL SHEETS
KAUAI	HAW.	NH-056-1(50)	2019	45	242

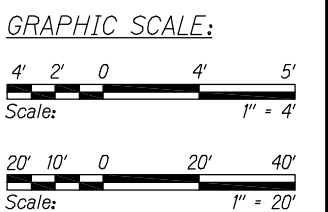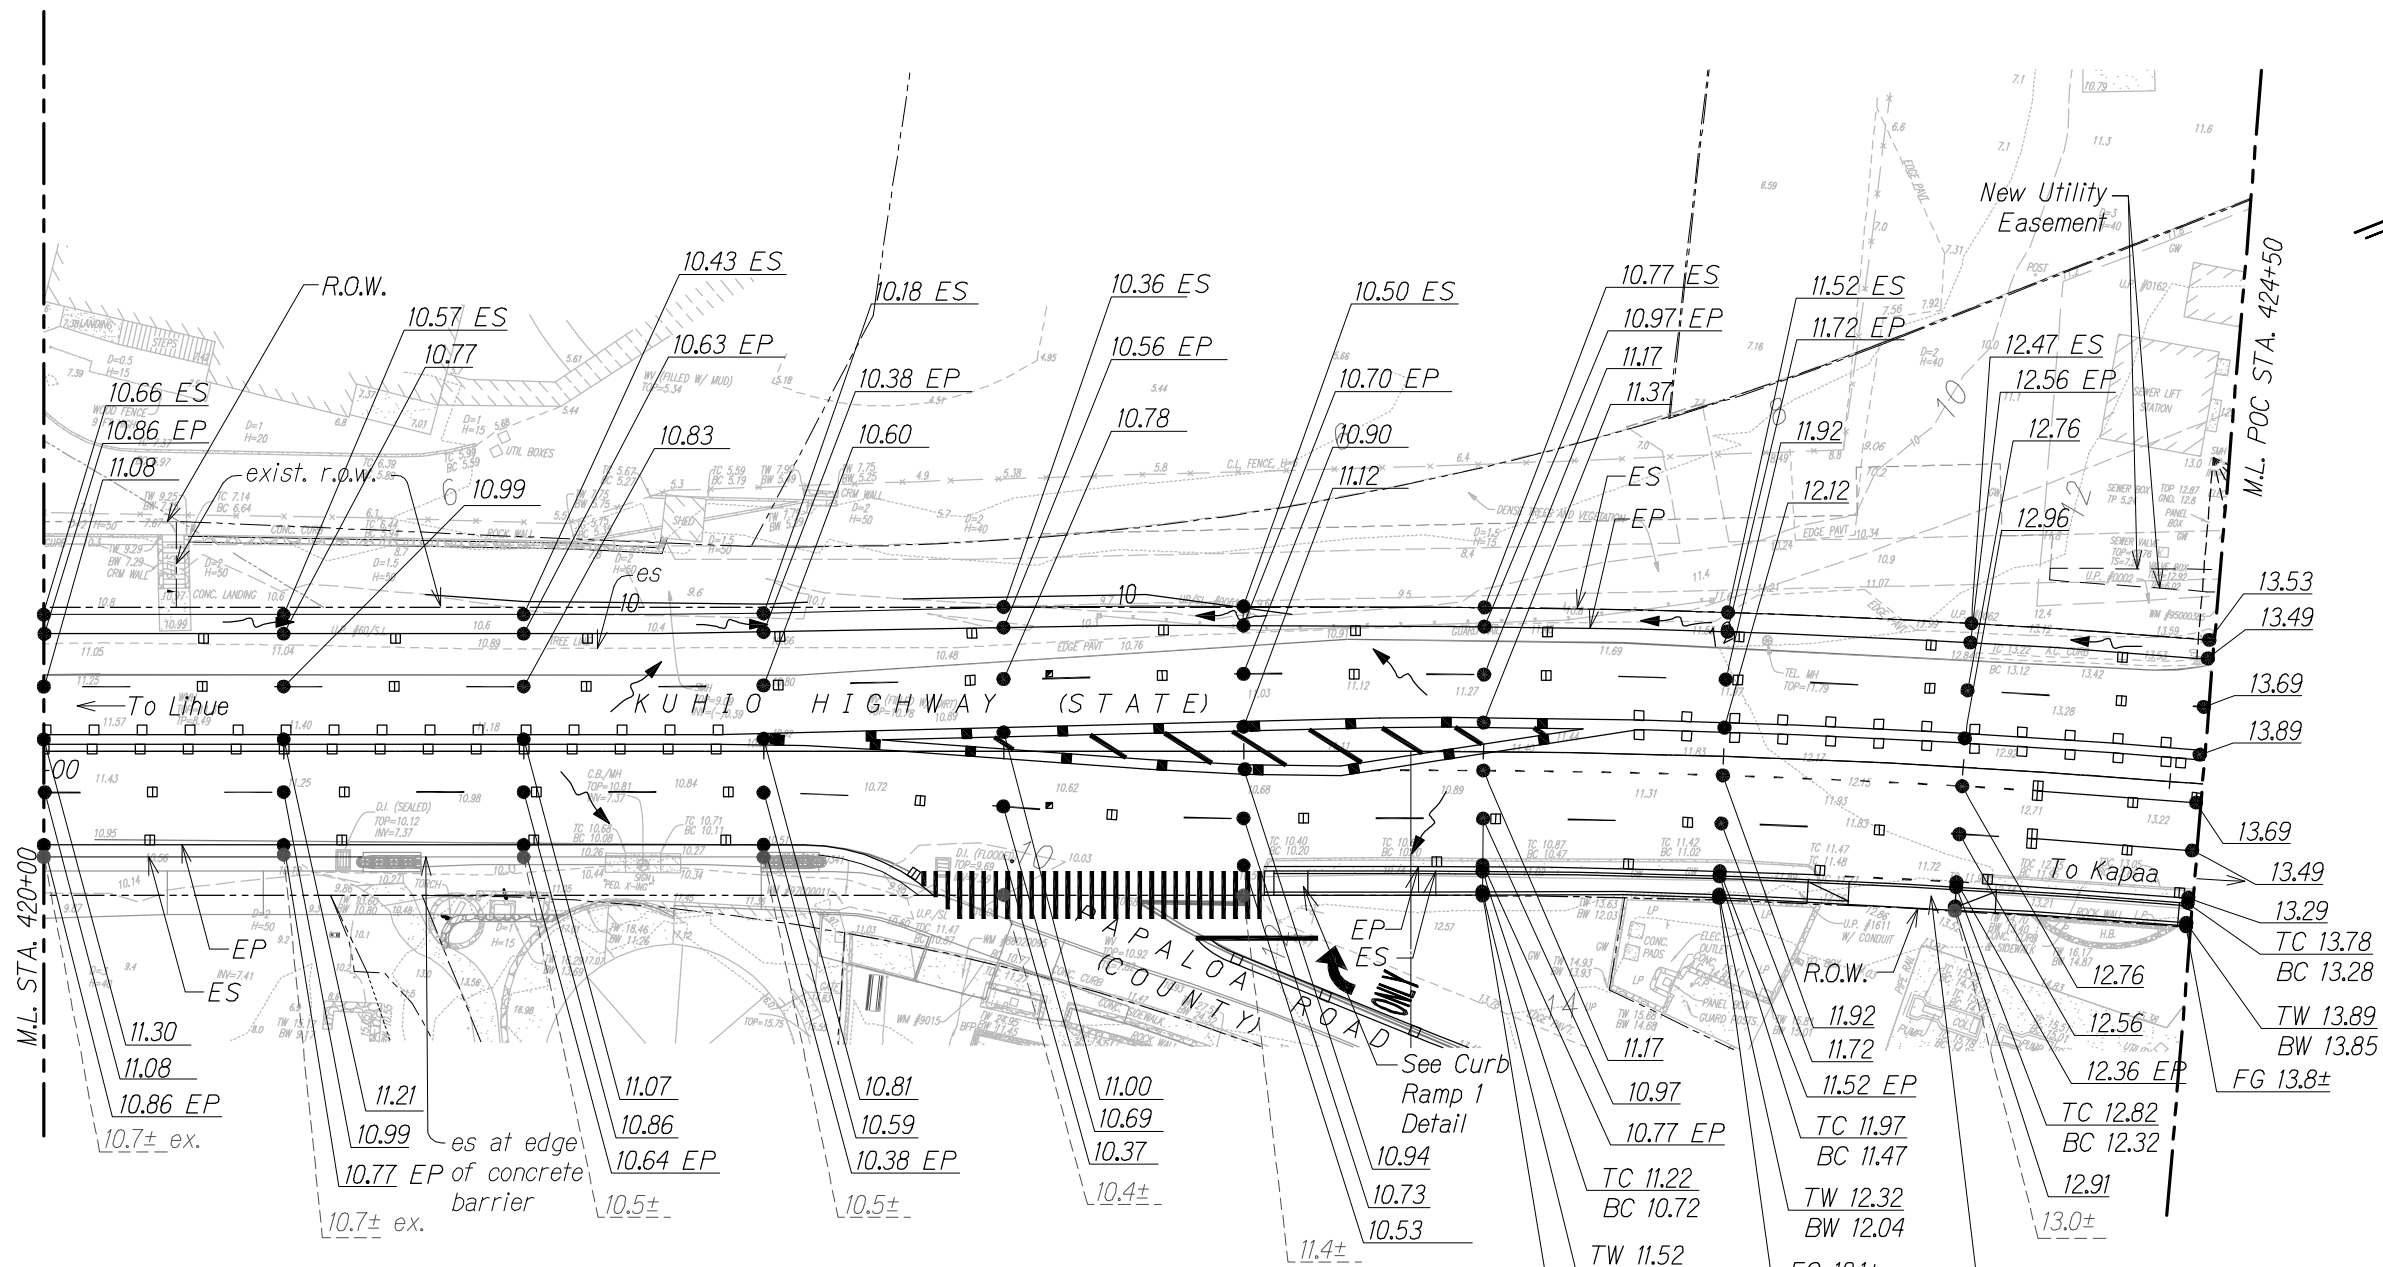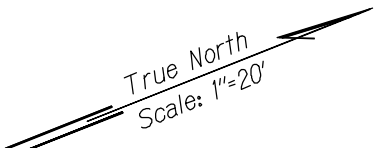

THIS WORK WAS PREPARED BY ME OR UNDER MY SUPERVISION.
[Signature]
APRIL 30, 2020
WILSON OKAMOTO CORPORATION LIC. EXP. DATE

APPROVED

County Engineer
County of Kauai
(For Work Within the County Right-of-Way)

Date

CURB RAMP 1 DETAIL
Scale : 1"=4'

DRIVEWAY 1 DETAIL
Scale : 1"=4'

* Technical Infeasibility
Statement Filed



STATE OF HAWAII
DEPARTMENT OF TRANSPORTATION
HIGHWAYS DIVISION

GRADING PLAN
KUHILO HIGHWAY SHORT-TERM
IMPROVEMENTS KUAMOO ROAD
TO TEMPORARY KAPAA BYPASS ROAD
Fed. Aid Proj. No. NH-056-1(50)
Scale: 1" = 20' Date: April 2019
SHEET No. GP4 OF 10 SHEETS




DATE	
SURVEY PLOTTED BY	
PLAN	
DESIGNED BY	
NOTED BY	
QUANTITIES BY	
CHECKED BY	
ORIGINAL	
PLAN	
NO.	

FED. ROAD DIST. NO.	STATE	FED. AID PROJ. NO.	FISCAL YEAR	SHEET NO.	TOTAL SHEETS
KAUAI	HAW.	NH-056-1(50)	2019	46	242

True North
Scale: 1"=20'

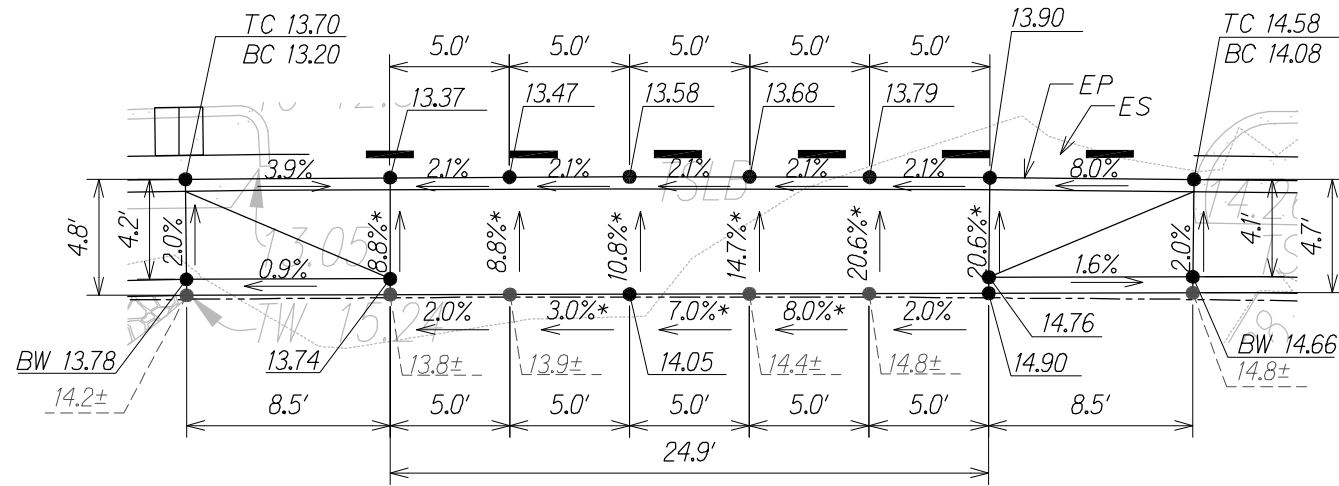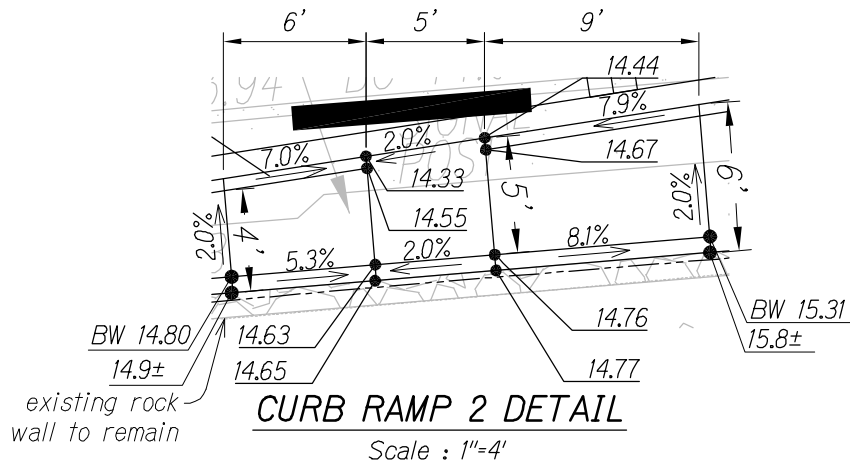

* Technical Infeasibility Statement Filed

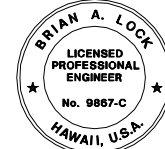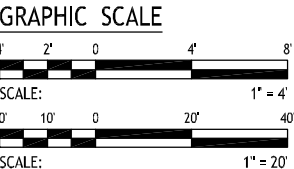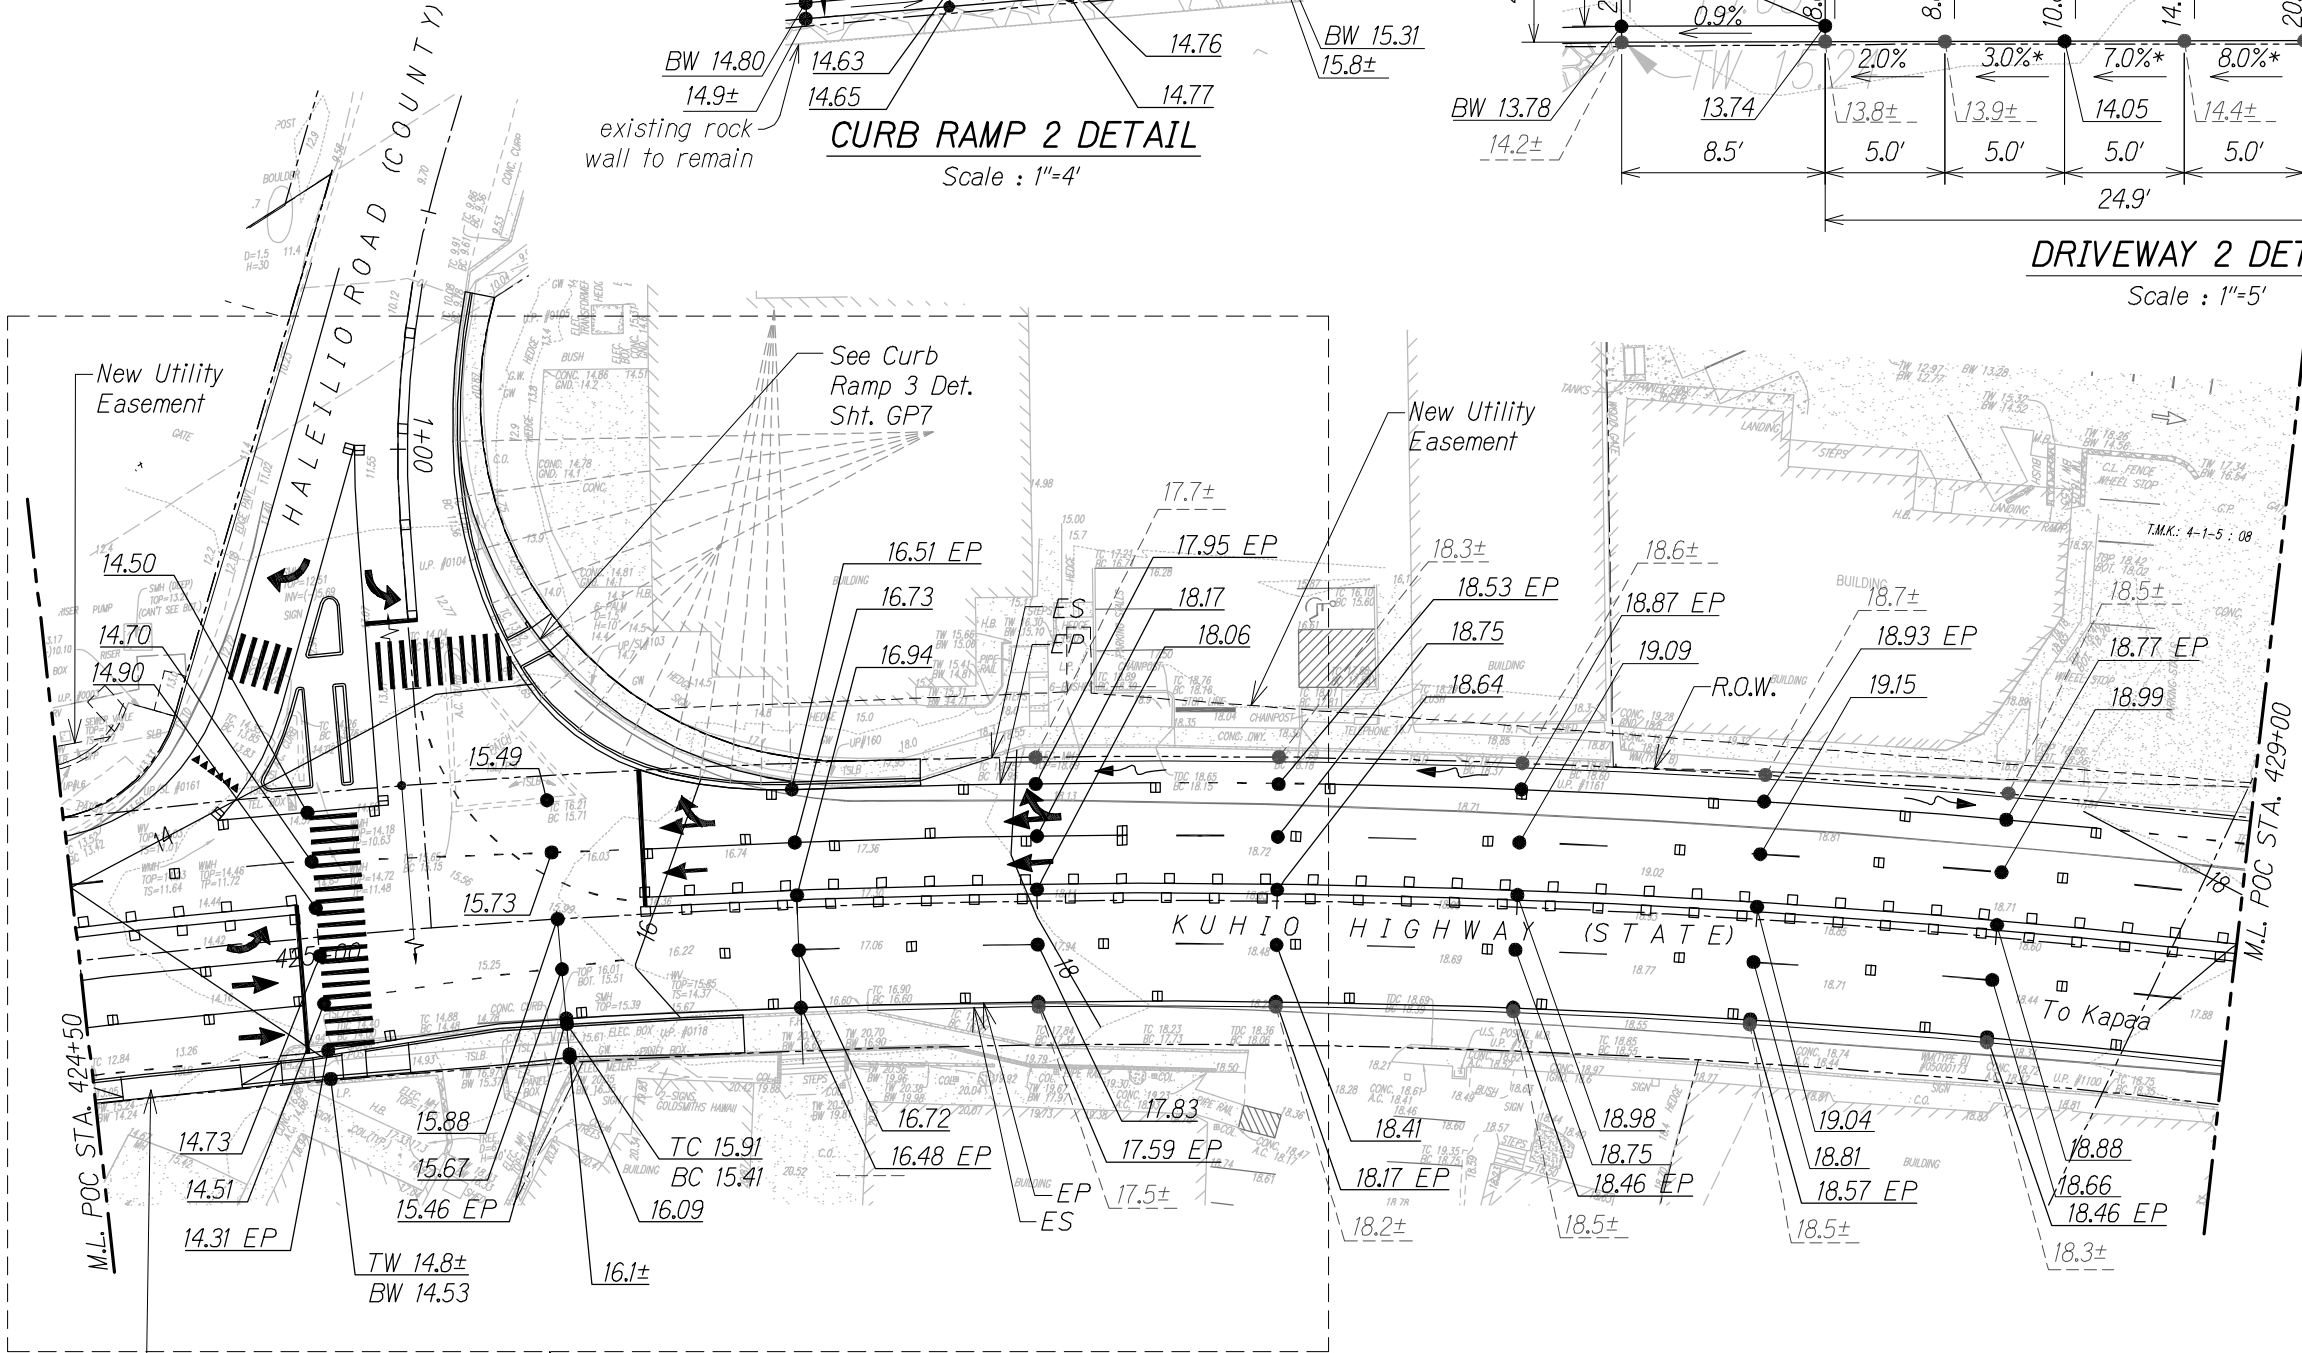

THIS WORK WAS PREPARED BY ME
OR UNDER MY SUPERVISION.
APRIL 30, 2020
WILSON OKAMOTO CORPORATION LIC. EXP. DATE

STATE OF HAWAII
DEPARTMENT OF TRANSPORTATION
HIGHWAYS DIVISION

GRADING PLAN

**KUHIO HIGHWAY SHORT-TERM
IMPROVEMENTS KUAMOO ROAD
TO TEMPORARY KAPAA BYPASS ROAD**

Fed. Aid Proj. No. NH-056-1(50)

Scale: As Noted Date: April 2019

SHEET No. GP5 OF 10 SHEETS

APPROVED

County Engineer
County of Kaua'i
(For Work Within the County Right-of-Way)


Date

DATE	NO.
SURVEY PLOTTED BY	
DRAWN BY	
TRACED BY	
DESIGNED BY	
QUANTITIES BY	
CHECKED BY	

See Driveway 2
Detail This Sht.

Inset A, See Sht.
GP6, GP7

FED. ROAD DIST. NO.	STATE	FED. AID PROJ. NO.	FISCAL YEAR	SHEET NO.	TOTAL SHEETS
KALAI	HAW.	NH-056-1(50)	2019	47	242

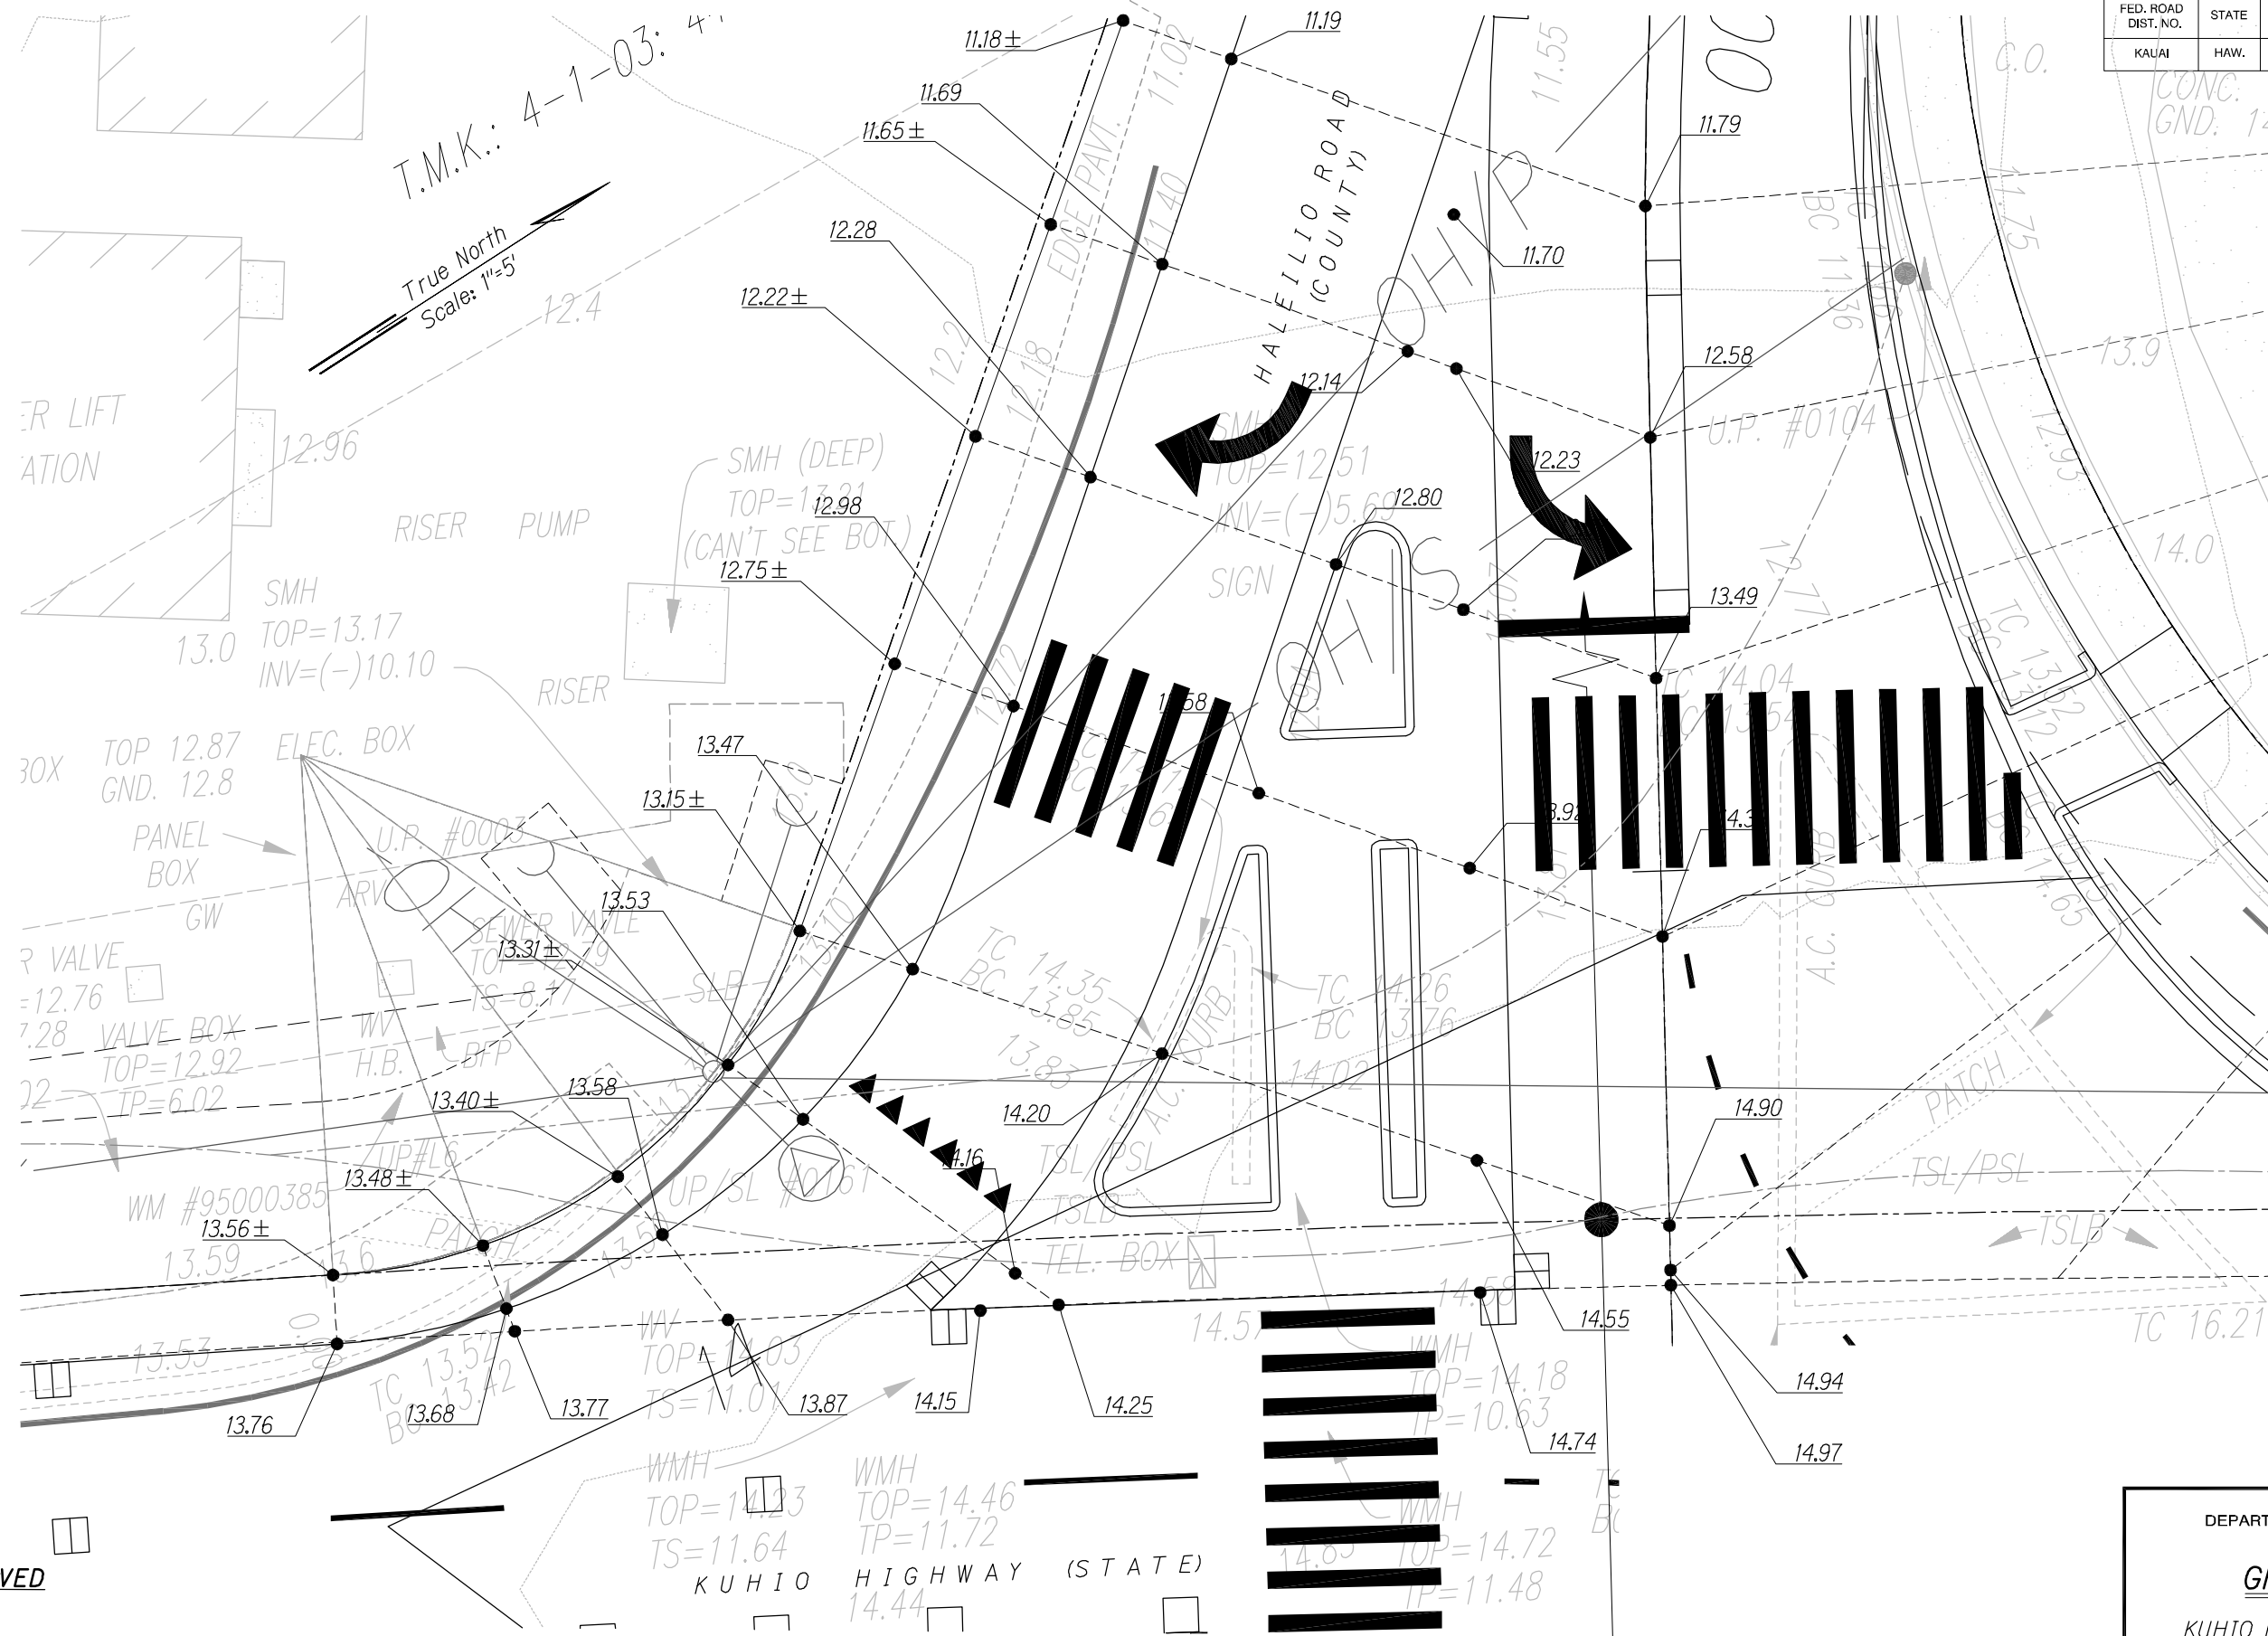

THIS WORK WAS PREPARED BY ME
OR UNDER MY SUPERVISION.


WILSON OKAMOTO CORPORATION

APRIL 30, 2020
LIC. EXP. DATE

STATE OF HAWAII
DEPARTMENT OF TRANSPORTATION
HIGHWAYS DIVISION

GRADING PLAN

KUHIO HIGHWAY SHORT-TERM
IMPROVEMENTS KUAMOO ROAD
TO TEMPORARY KAPAA BYPASS ROAD

Fed. Aid Proj. No. NH-056-1(50)


Scale: As Noted Date: April 2019

SHEET No. *GP6* OF *10* SHEETS

APPROVED

County Engineer _____ Date _____
County of Kaua'i
(For Work Within the County Right-of-Way)

GRAPHIC SCALE:


 


INSET A - GRADING PLAN
OF HALEILIO INTERSECTION

Scale : 1"=5'

ORIGINAL PLAN	SURVEY PLOTTED BY _____ DATE _____
NOTE BOOK	DRAWN BY _____ *
	TRACED BY _____ *
	DESIGNED BY _____ *
	QUANTITIES BY _____ *
No. _____	CHECKED BY _____ *

FED. ROAD DIST. NO.	STATE	FED. AID PROJ. NO.	FISCAL YEAR	SHEET NO.	TOTAL SHEETS
KAUAI	HAW.	NH-056-1(50)	2019	48	242

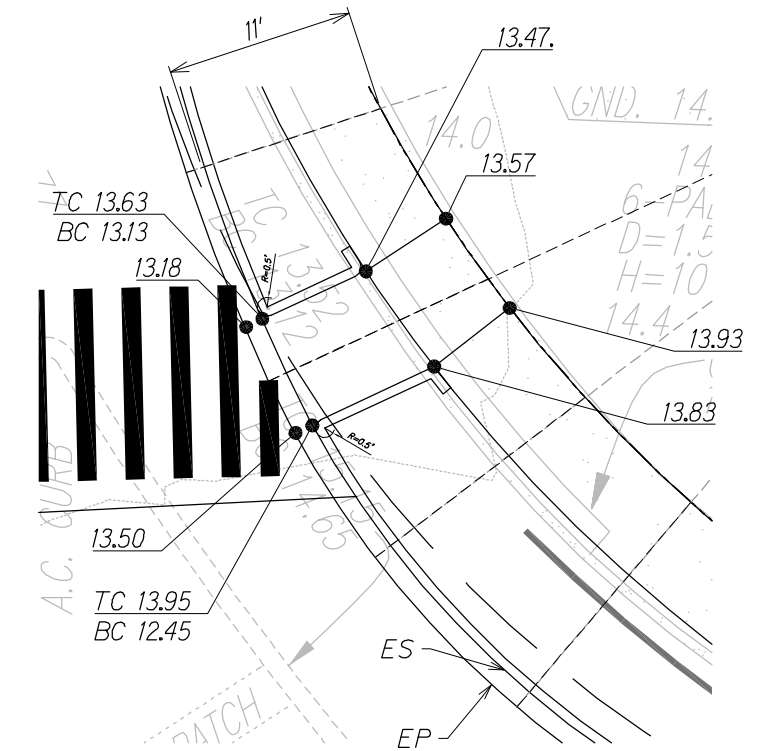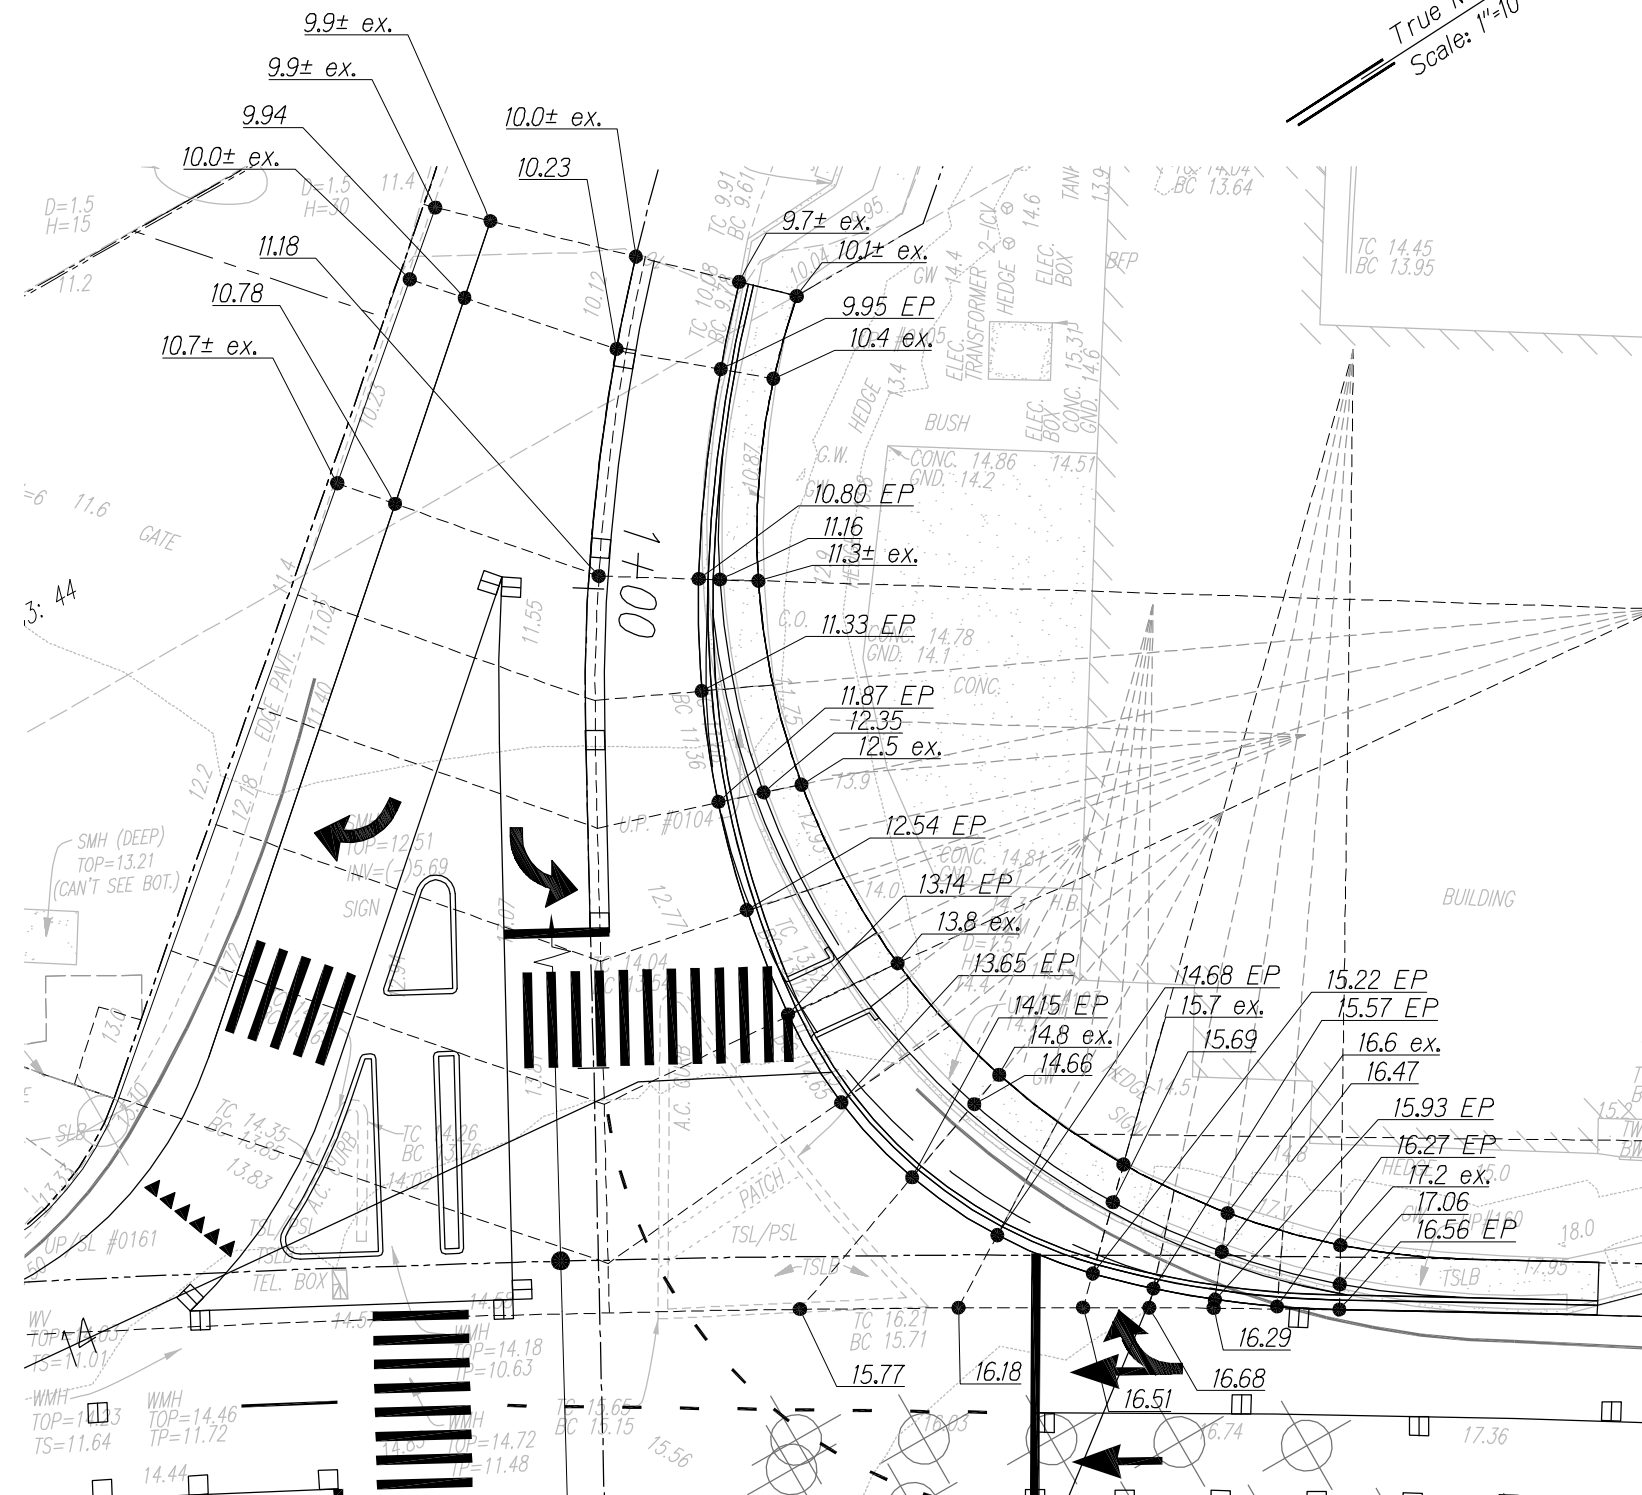

CURB RAMP 3 DETAIL
Scale : 1"=5'

* *Technical Infeasibility Statement Filed*



THIS WORK WAS PREPARED BY ME
OR UNDER MY SUPERVISION.

APRIL 30, 2020
LIC. EXP. DATE

STATE OF HAWAII
DEPARTMENT OF TRANSPORTATION
HIGHWAYS DIVISION

GRADING PLAN

KUHIO HIGHWAY SHORT-TERM
IMPROVEMENTS KUAMOO ROAD
TO TEMPORARY KAPAA BYPASS ROAD

Fed. Aid Proj. No. NH-056-1(50)
Scale: As Noted Date: April 2019

SHEET No. *GP7* OF *10* SHEETS


SHEET No. *GP7* OF *10* SHEETS

APPROVED



County Engineer _____ Date _____
County of Kaua'i _____
(For Work Within the County Right-of-Way)

INSET A - GRADING PLAN
OF HALEILIO INTERSECTION


Scale : 1"=10'

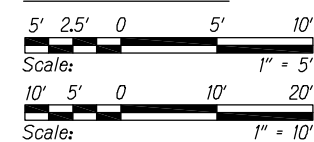

FED. ROAD DIST. NO.	STATE	FED. AID PROJ. NO.	FISCAL YEAR	SHEET NO.	TOTAL SHEETS
KAUAI	HAW.	NH-056-1(50)	2019	49	242

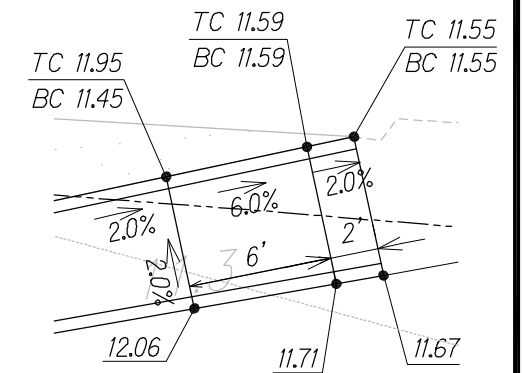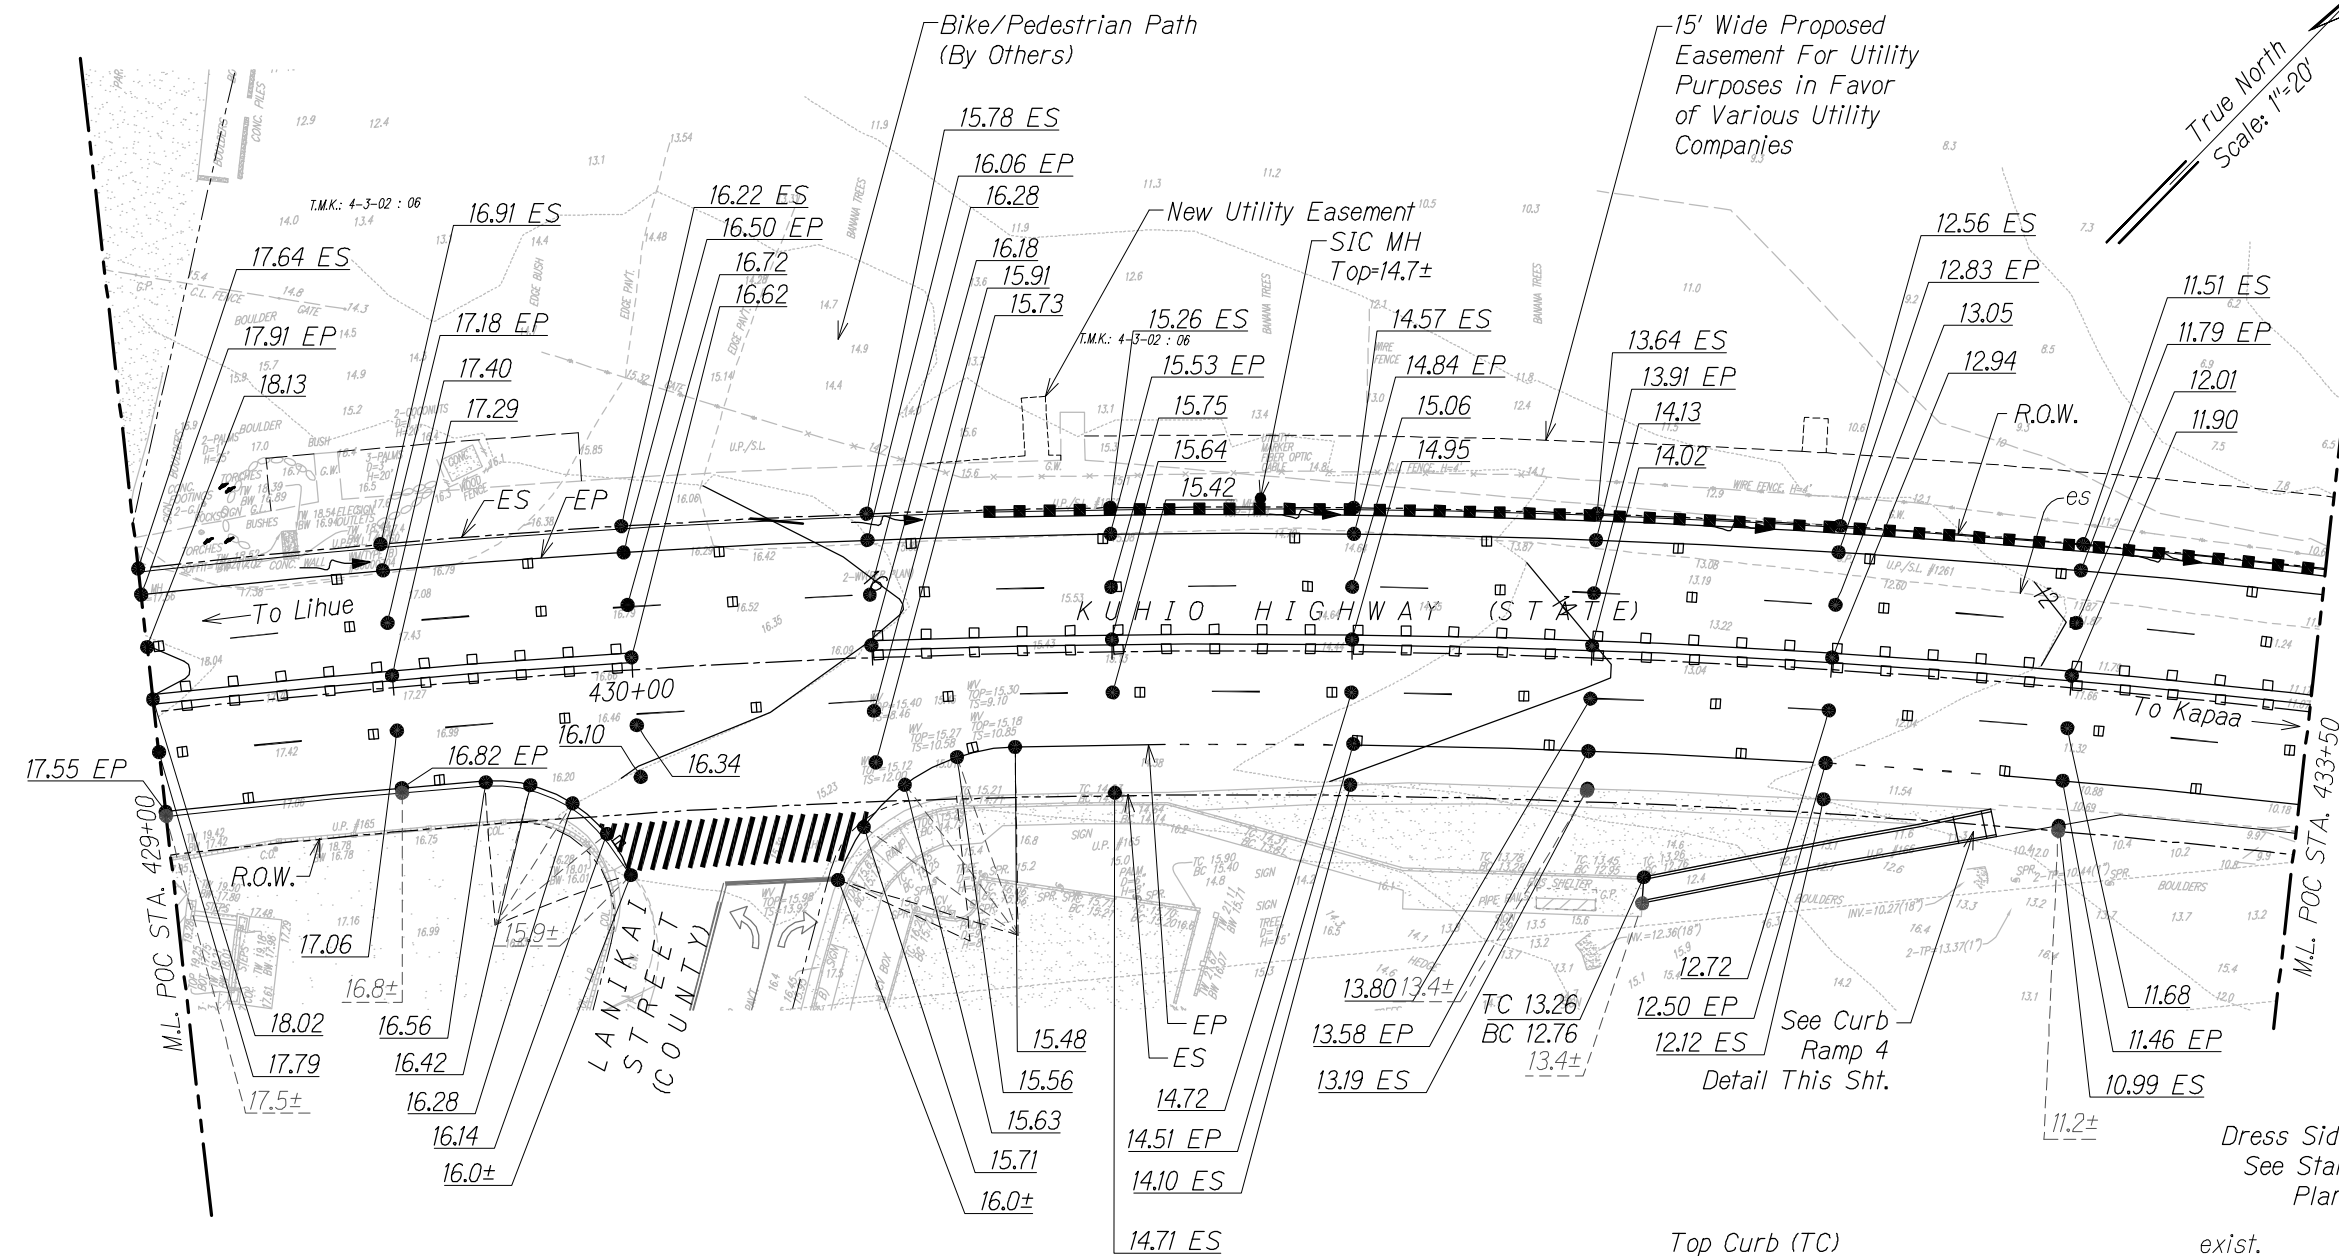


CURB RAMP 4 DETAIL
Scale : 1"=4'

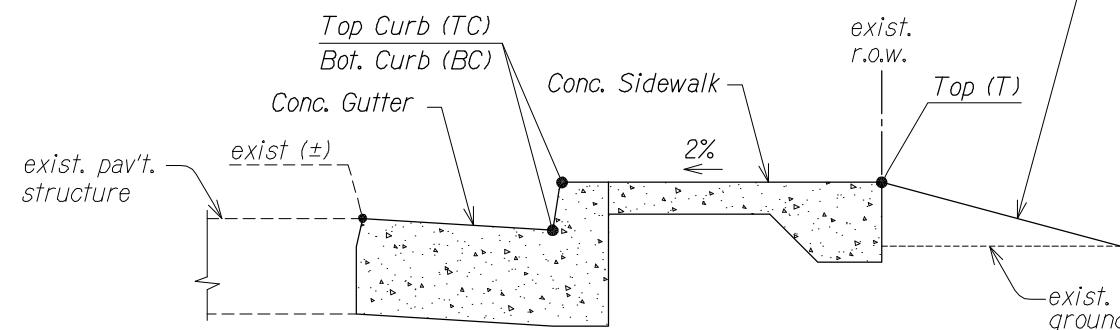

*SIDEWALK GRADE LOCATIONS
STATION 432+13 TO 432+87
Not to Scale*

APPROVED

County Engineer _____ Date _____
County of Kaua'i _____
(For Work Within the County Right-of-Way)

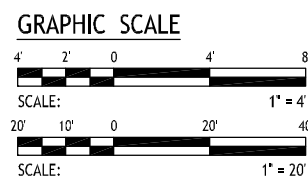

THIS WORK WAS PREPARED BY ME
OR UNDER MY SUPERVISION.



WILSON OKAMOTO CORPORATION

APRIL 30, 2020

LIC. EXP. DATE

STATE OF HAWAII
DEPARTMENT OF TRANSPORTATION
HIGHWAYS DIVISION


GRADING PLAN

KUHIO HIGHWAY SHORT-TERM
IMPROVEMENTS KUAMOO ROAD
TO TEMPORARY KAPAA BYPASS ROAD


Fed. Aid Proj. No. NH-056-1(50)
Scale: As Noted Date: April 2019

SHEET No. *GP8* OF *10* SHEETS

FED. ROAD DIST. NO.	STATE	FED. AID PROJ. NO.	FISCAL YEAR	SHEET NO.	TOTAL SHEETS
KAUAI	HAW.	NH-056-1(50)	2019	50	242

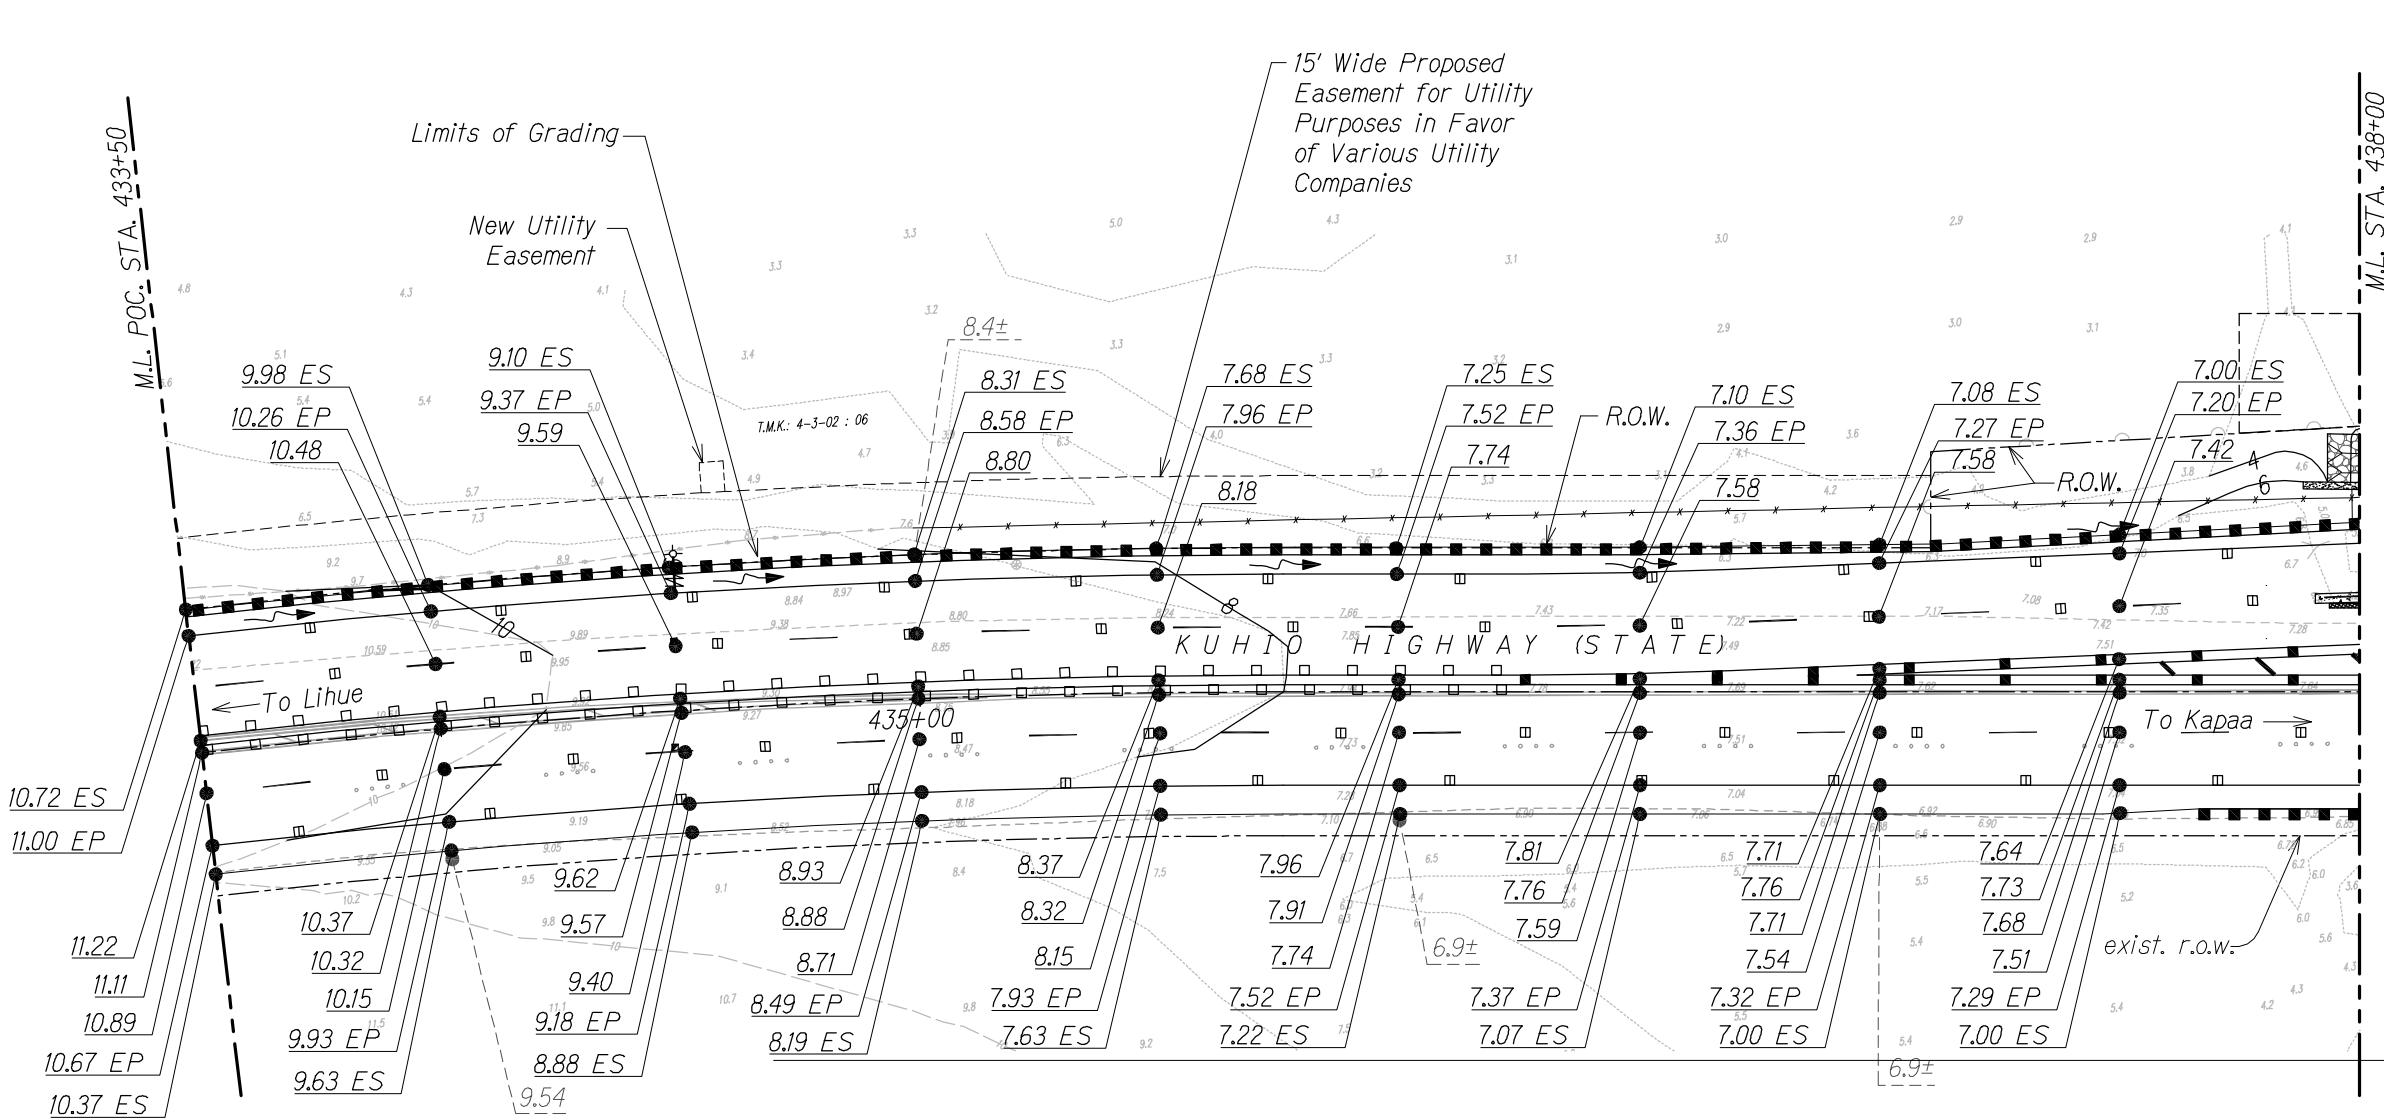

SURVEY PLOTTED BY	DATE
DRAWN BY	
DESIGNED BY	
QUANTITIES BY	
CHECKED BY	

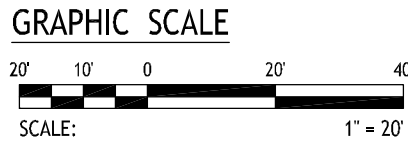

THIS WORK WAS PREPARED BY ME
OR UNDER MY SUPERVISION.
[Signature]
WILSON OKAMOTO CORPORATION LIC. EXP. DATE

STATE OF HAWAII
DEPARTMENT OF TRANSPORTATION
HIGHWAYS DIVISION


GRADING PLAN

**KUHIO HIGHWAY SHORT-TERM
IMPROVEMENTS KUAMOO ROAD
TO TEMPORARY KAPAA BYPASS ROAD**

Fed. Aid Proj. No. NH-056-1(50)
Scale: 1" = 20' Date: April 30, 2019

SHEET No. GP9 OF 10 SHEETS

FED. ROAD DIST. NO.	STATE	FED. AID PROJ. NO.	FISCAL YEAR	SHEET NO.	TOTAL SHEETS
KAUAI	HAW.	NH-056-1(50)	2019	51	242

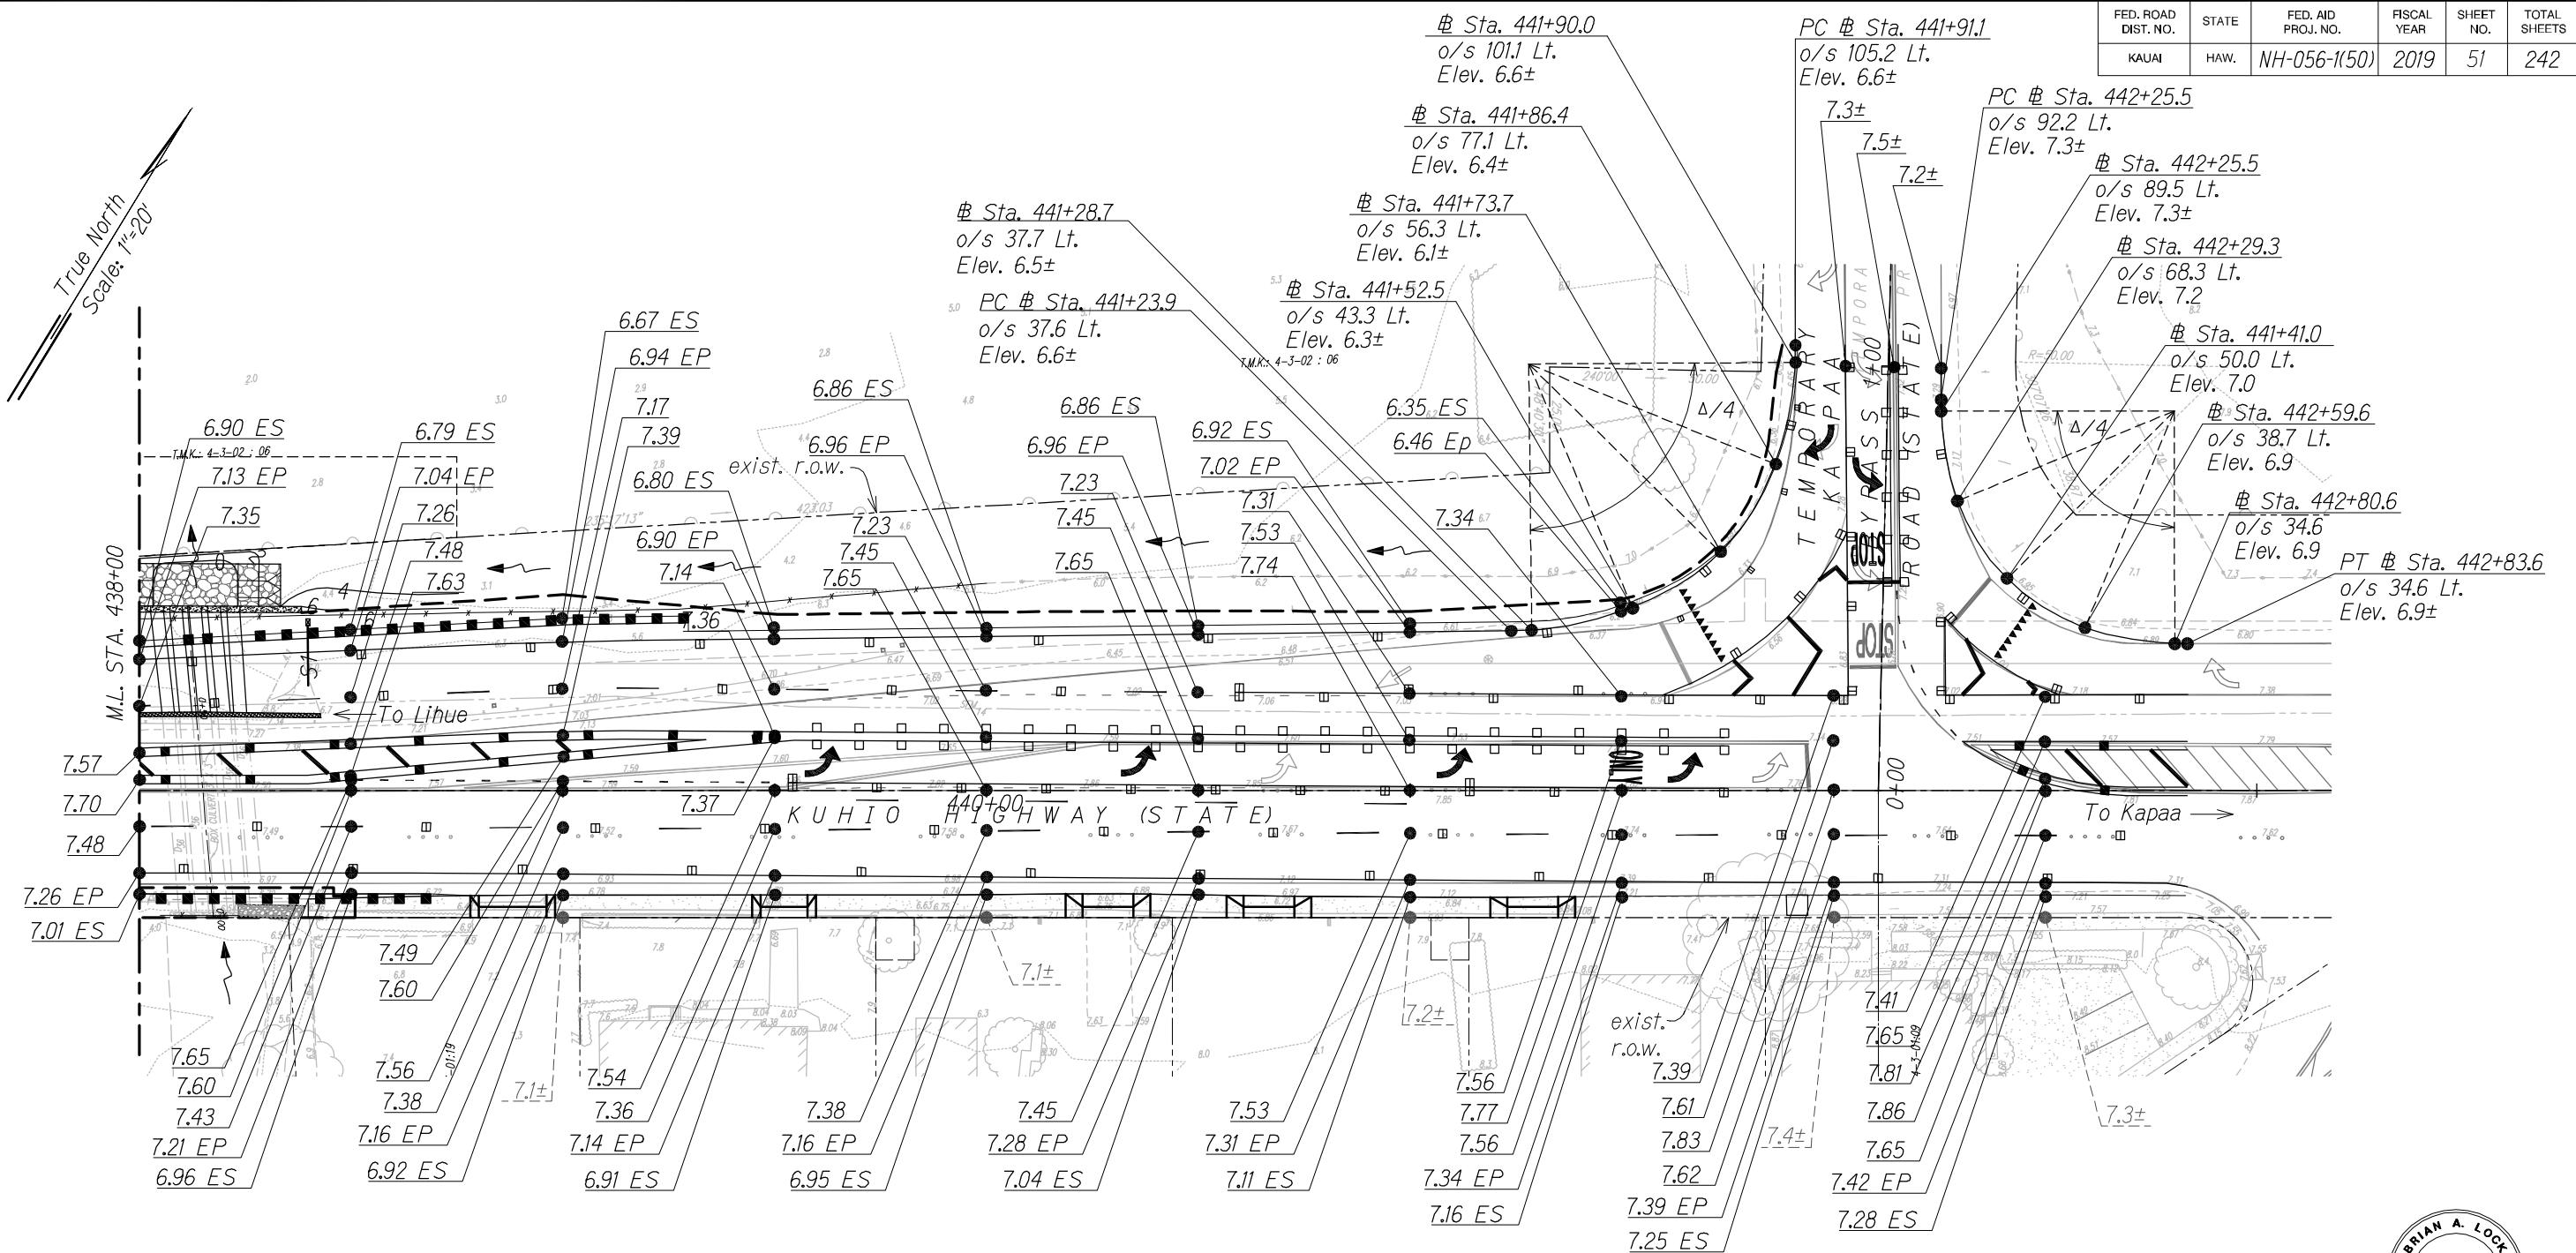

THIS WORK WAS PREPARED BY ME
OR UNDER MY SUPERVISION.

APRIL 30, 2020
LIC. EXP. DATE

STATE OF HAWAII
DEPARTMENT OF TRANSPORTATION
HIGHWAYS DIVISION


GRADING PLAN

KUHIO HIGHWAY SHORT-TERM
IMPROVEMENTS KUAMOO ROAD
TO TEMPORARY KAPAA BYPASS ROAD

Fed. Aid Proj. No. NH-056-1(50)
Scale: As Noted Date: April 2019

SHEET No. *GP10* OF *10* SHEETS

GRAPHIC SCALE

 

SCALE: 1" = 20'

ORIGINAL PLAN	SURVEY PLOTTED BY _____ DATE _____
NOTE BOOK	DRAWN BY _____
	TRACED BY _____
	DESIGNED BY _____
	QUANTITIES BY _____
No. _____	CHECKED BY _____