


FED. ROAD DIST. NO.	STATE	FED. AID PROJ. NO.	FISCAL YEAR	SHEET NO.	TOTAL SHEETS
KAUAI	HAW.	NH-056-1(50)	2019	26	242

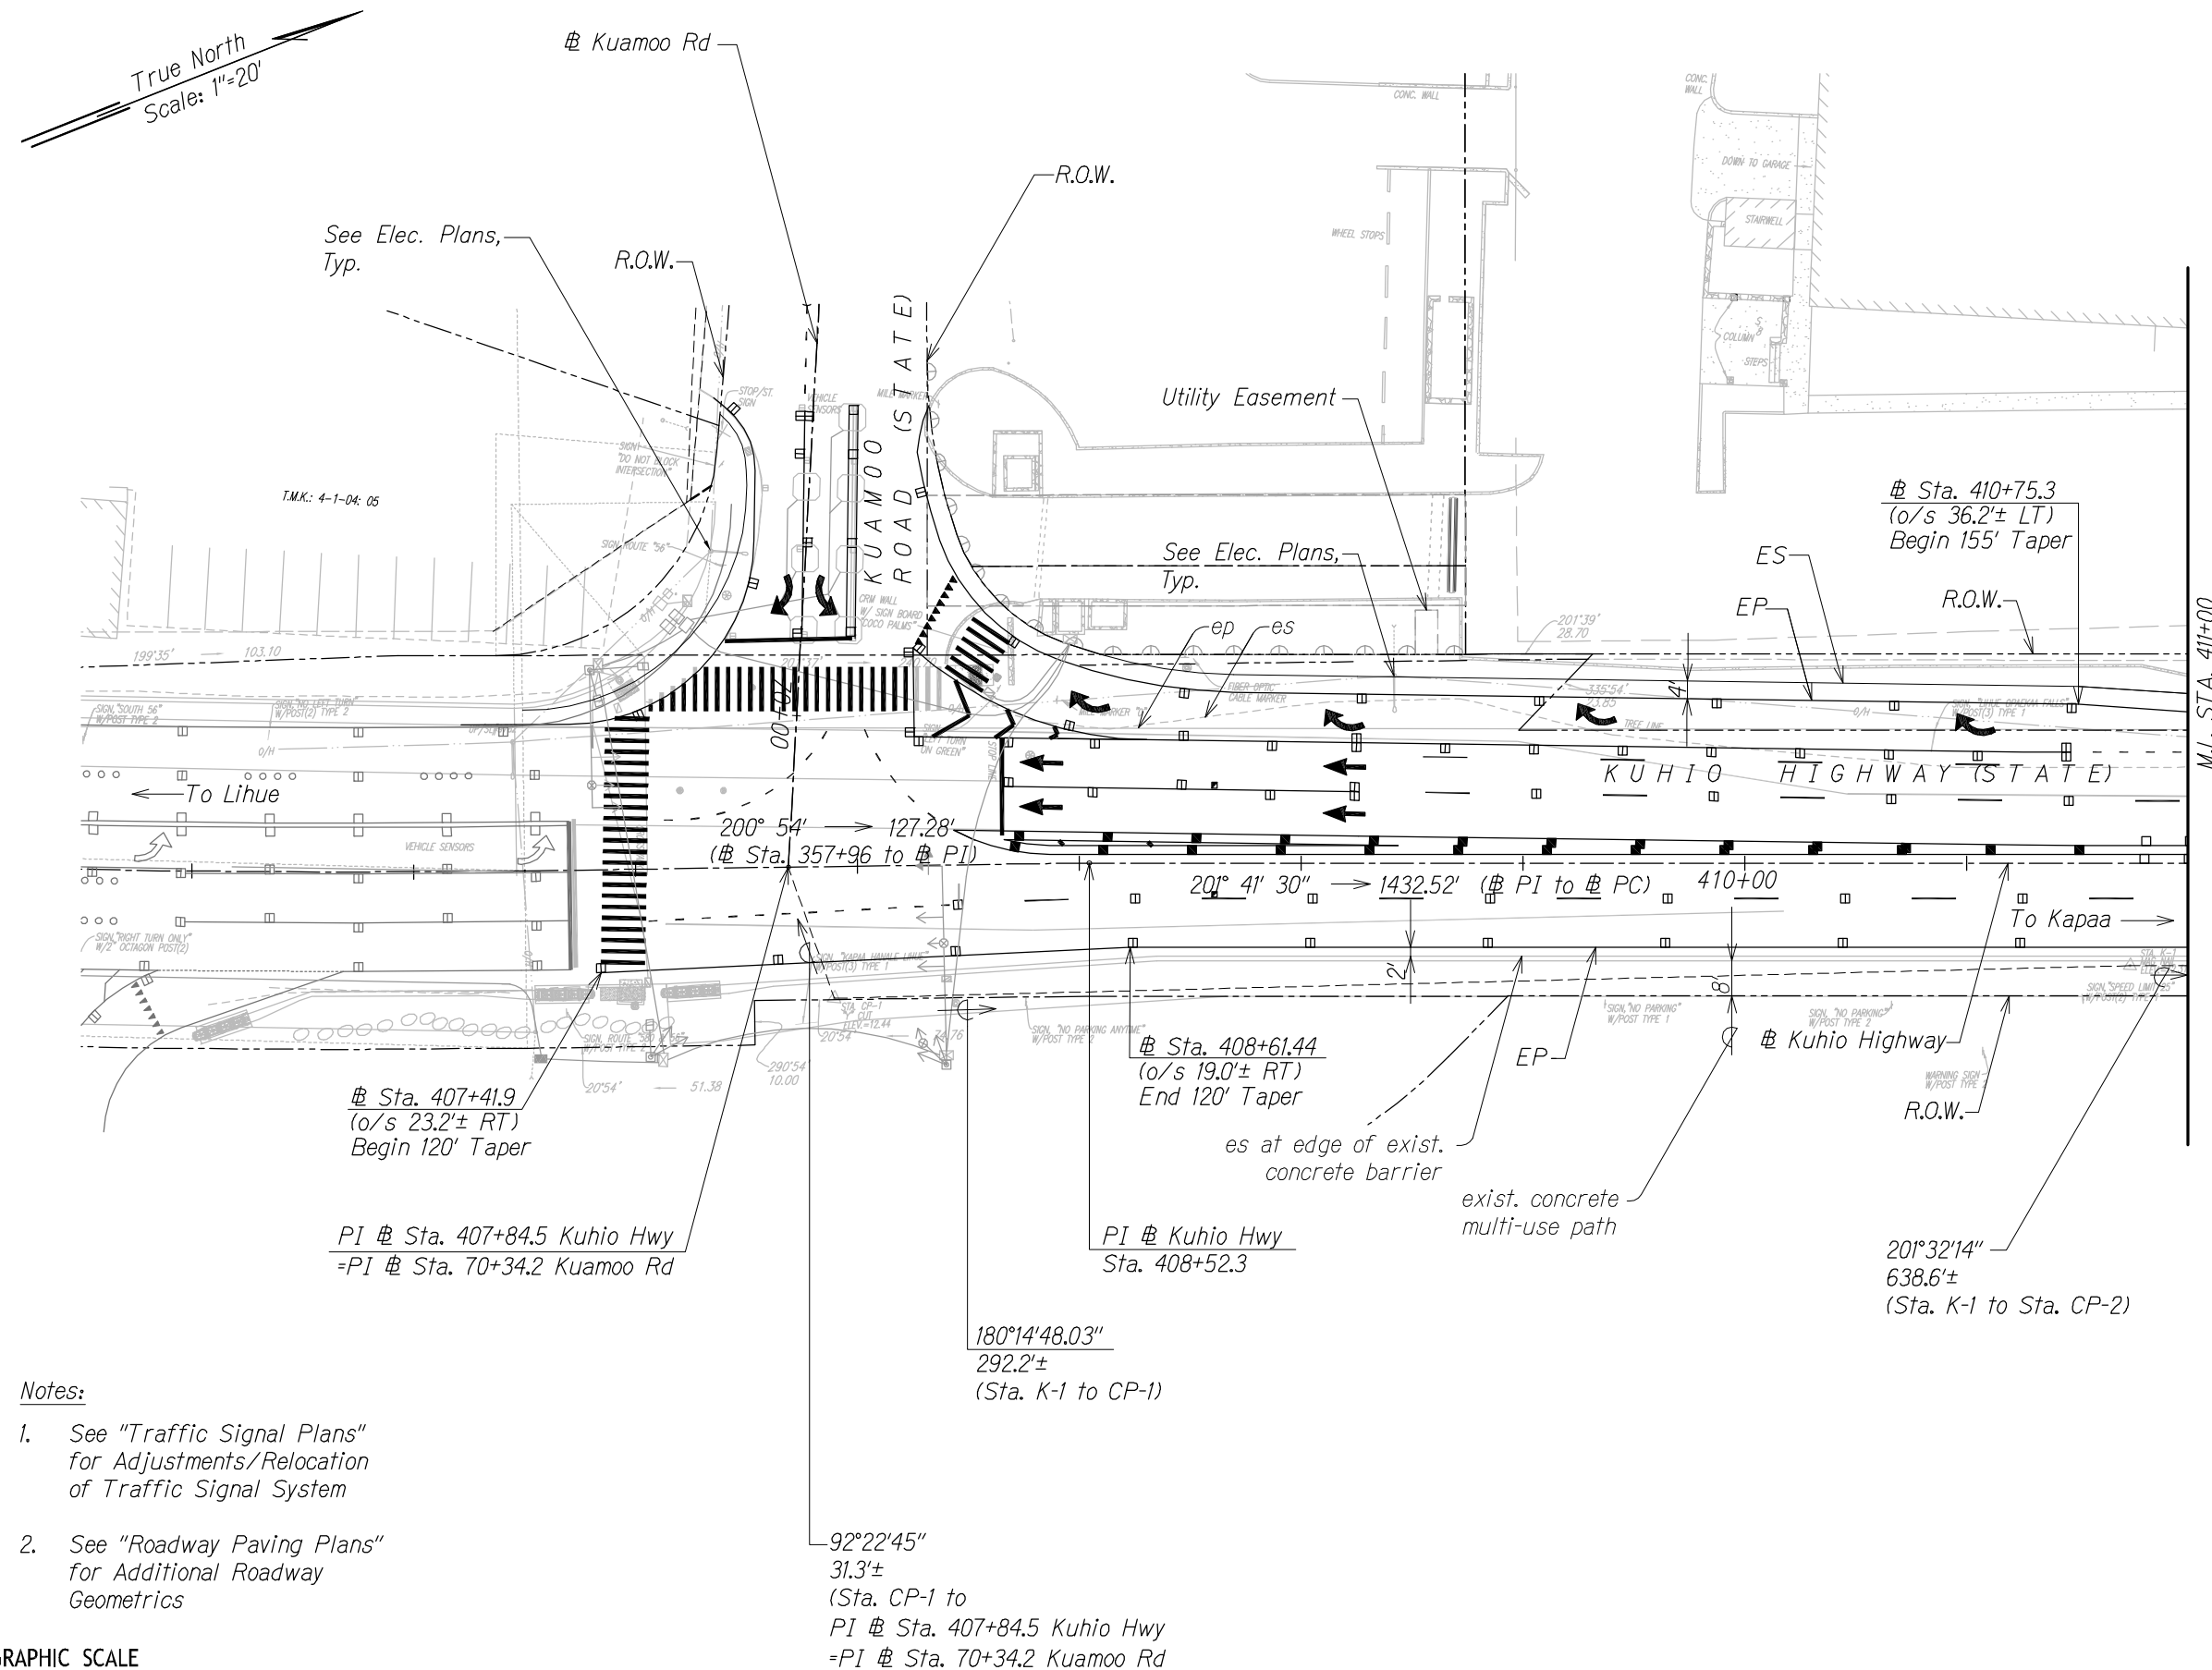


ORIGINAL PLAN	SURVEY PLOTTED BY _____	DATE _____
NOTE BOOK	DRAWN BY _____	_____
	TRACED BY _____	_____
	DESIGNED BY _____	_____
	QUANTITIES BY _____	_____
No. _____	CHECKED BY _____	_____

Notes:

1. See "Traffic Signal Plans" for Adjustments/Relocation of Traffic Signal System
2. See "Roadway Paving Plans" for Additional Roadway Geometrics

GRAPHIC SCALE

 

THIS WORK WAS PREPARED BY ME
OR UNDER MY SUPERVISION.


WILSON OKAMOTO CORPORATION

STATE OF HAWAII
DEPARTMENT OF TRANSPORTATION
HIGHWAYS DIVISION

ROADWAY PLAN


KUHIO HIGHWAY SHORT-TERM
IMPROVEMENTS KUAMOO ROAD
TO TEMPORARY KAPAA BYPASS ROAD

Fed. Aid Proj. No. NH-056-1(50)

Scale: 1" = 20' Date: April 2019

SHEET No. *RP1* OF *16* SHEETS


FED. ROAD DIST. NO.	STATE	FED. AID PROJ. NO.	FISCAL YEAR	SHEET NO.	TOTAL SHEETS
KAUAI	HAW.	NH-056-1(50)	2019	27	242

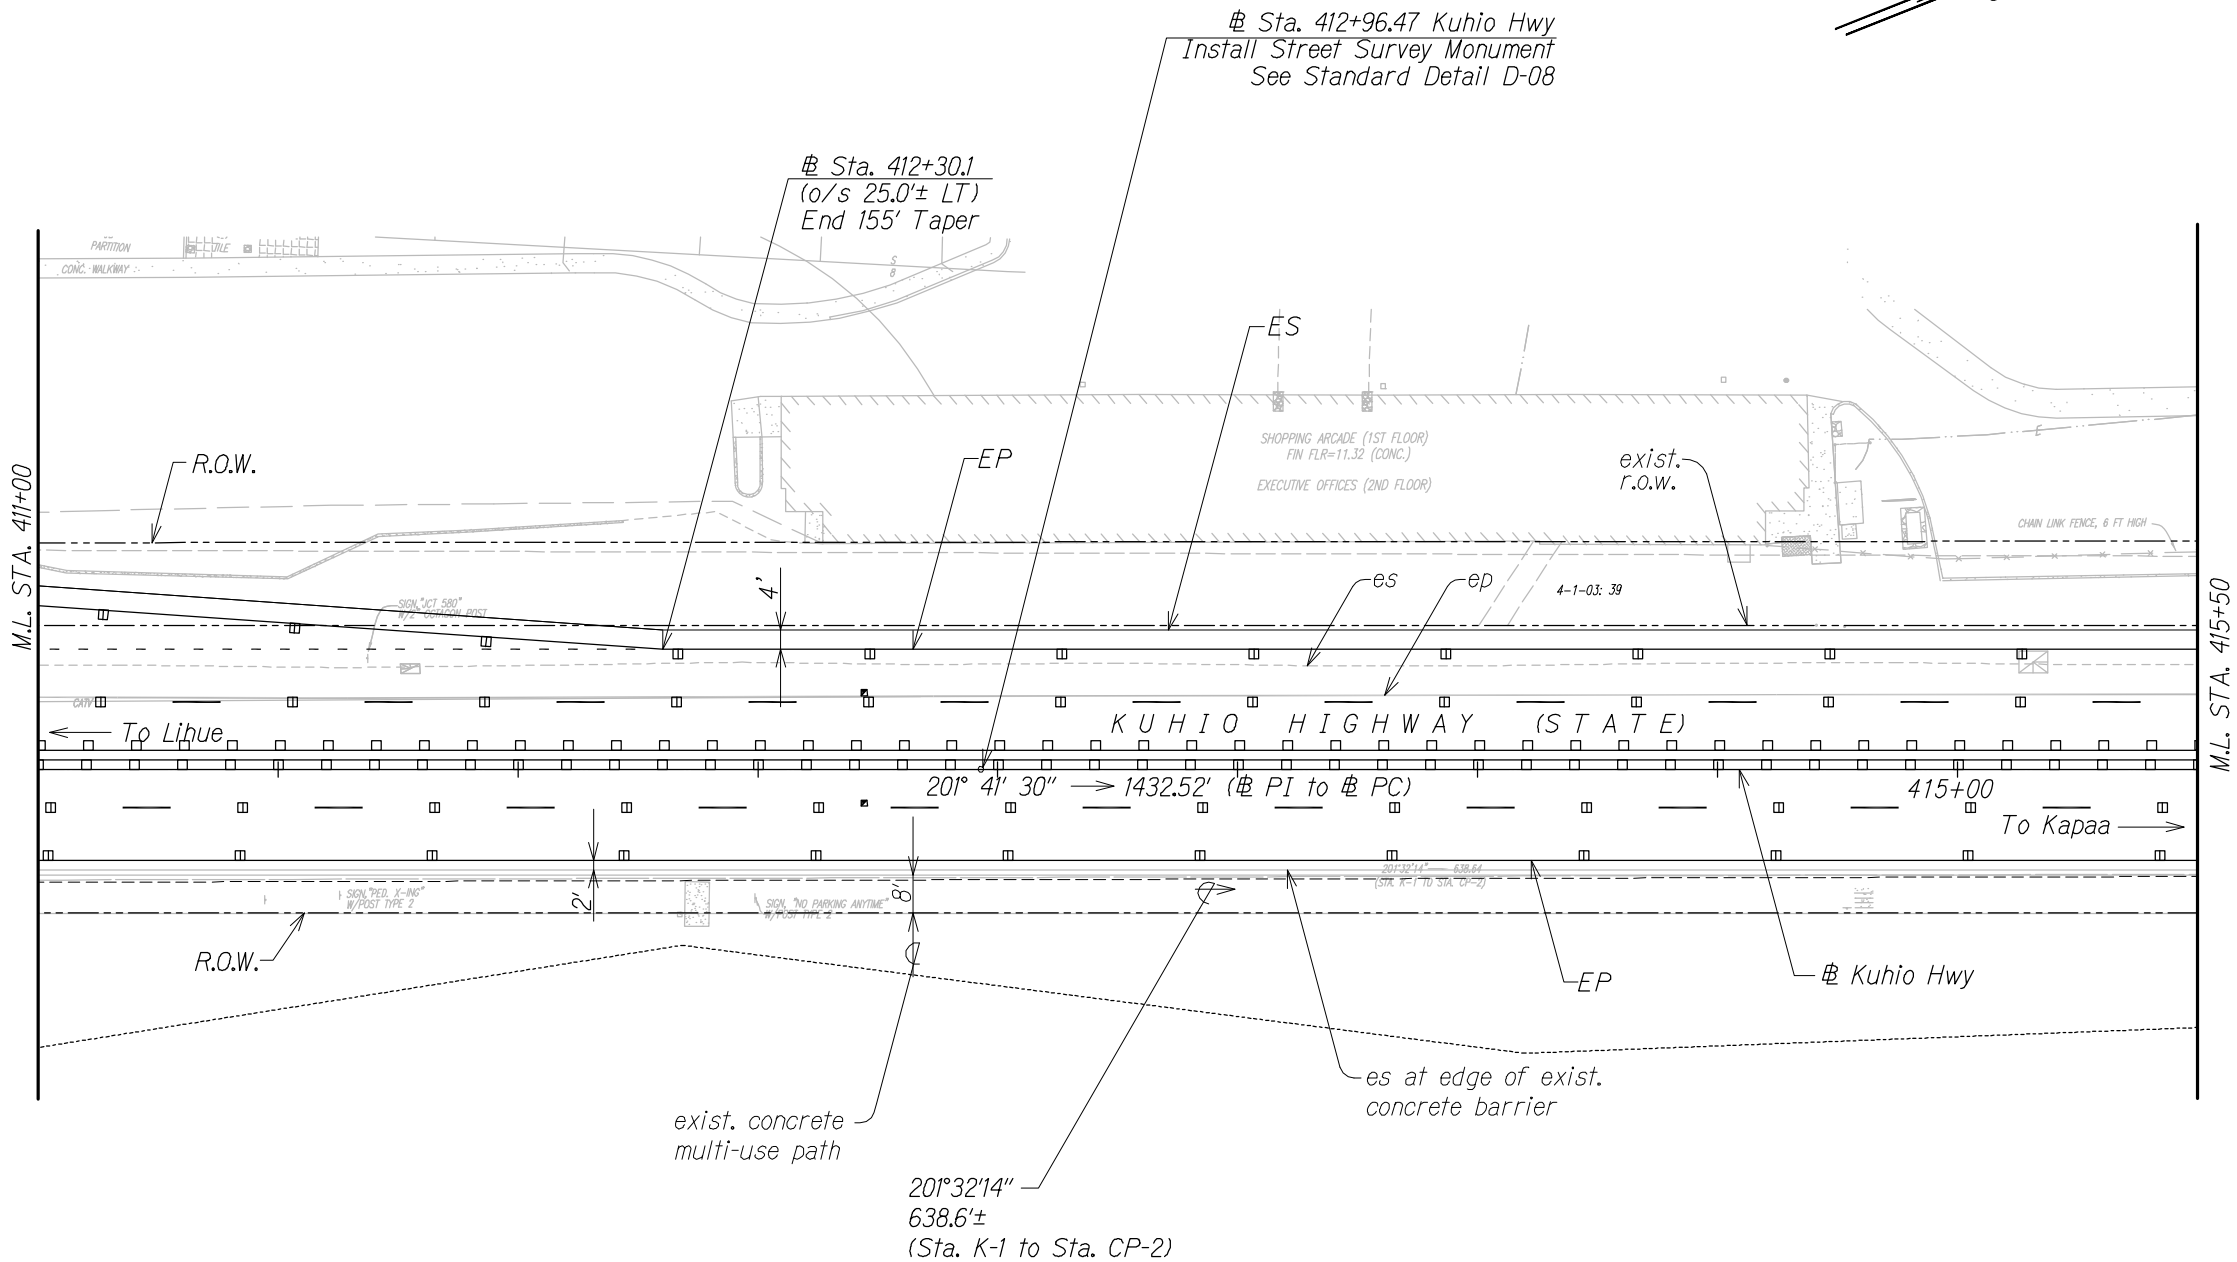

Notes:

- See "Traffic Signal Plans" for Adjustments/Relocation of Traffic Signal System
- See "Roadway Paving Plans" for Additional Roadway Geometrics

GRAPHIC SCALE

 

THIS WORK WAS PREPARED BY ME OR UNDER MY SUPERVISION.

APRIL 30, 2020
WILSON OKAMOTO CORPORATION L.C. EXP. DATE

STATE OF HAWAII
DEPARTMENT OF TRANSPORTATION
HIGHWAYS DIVISION

ROADWAY PLAN

KUHIO HIGHWAY SHORT-TERM
IMPROVEMENTS KUAMOO ROAD
TO TEMPORARY KAPAA BYPASS ROAD


Fed. Aid Proj. No. NH-056-1(50)

Scale: 1" = 20' Date: April 2019

SHEET No. RP2 OF 16 SHEETS

FED. ROAD DIST. NO.	STATE	FED. AID PROJ. NO.	FISCAL YEAR	SHEET NO.	TOTAL SHEETS
KAUAI	HAW.	NH-056-1(50)	2019	28	242

True North
Scale: 1"=20'

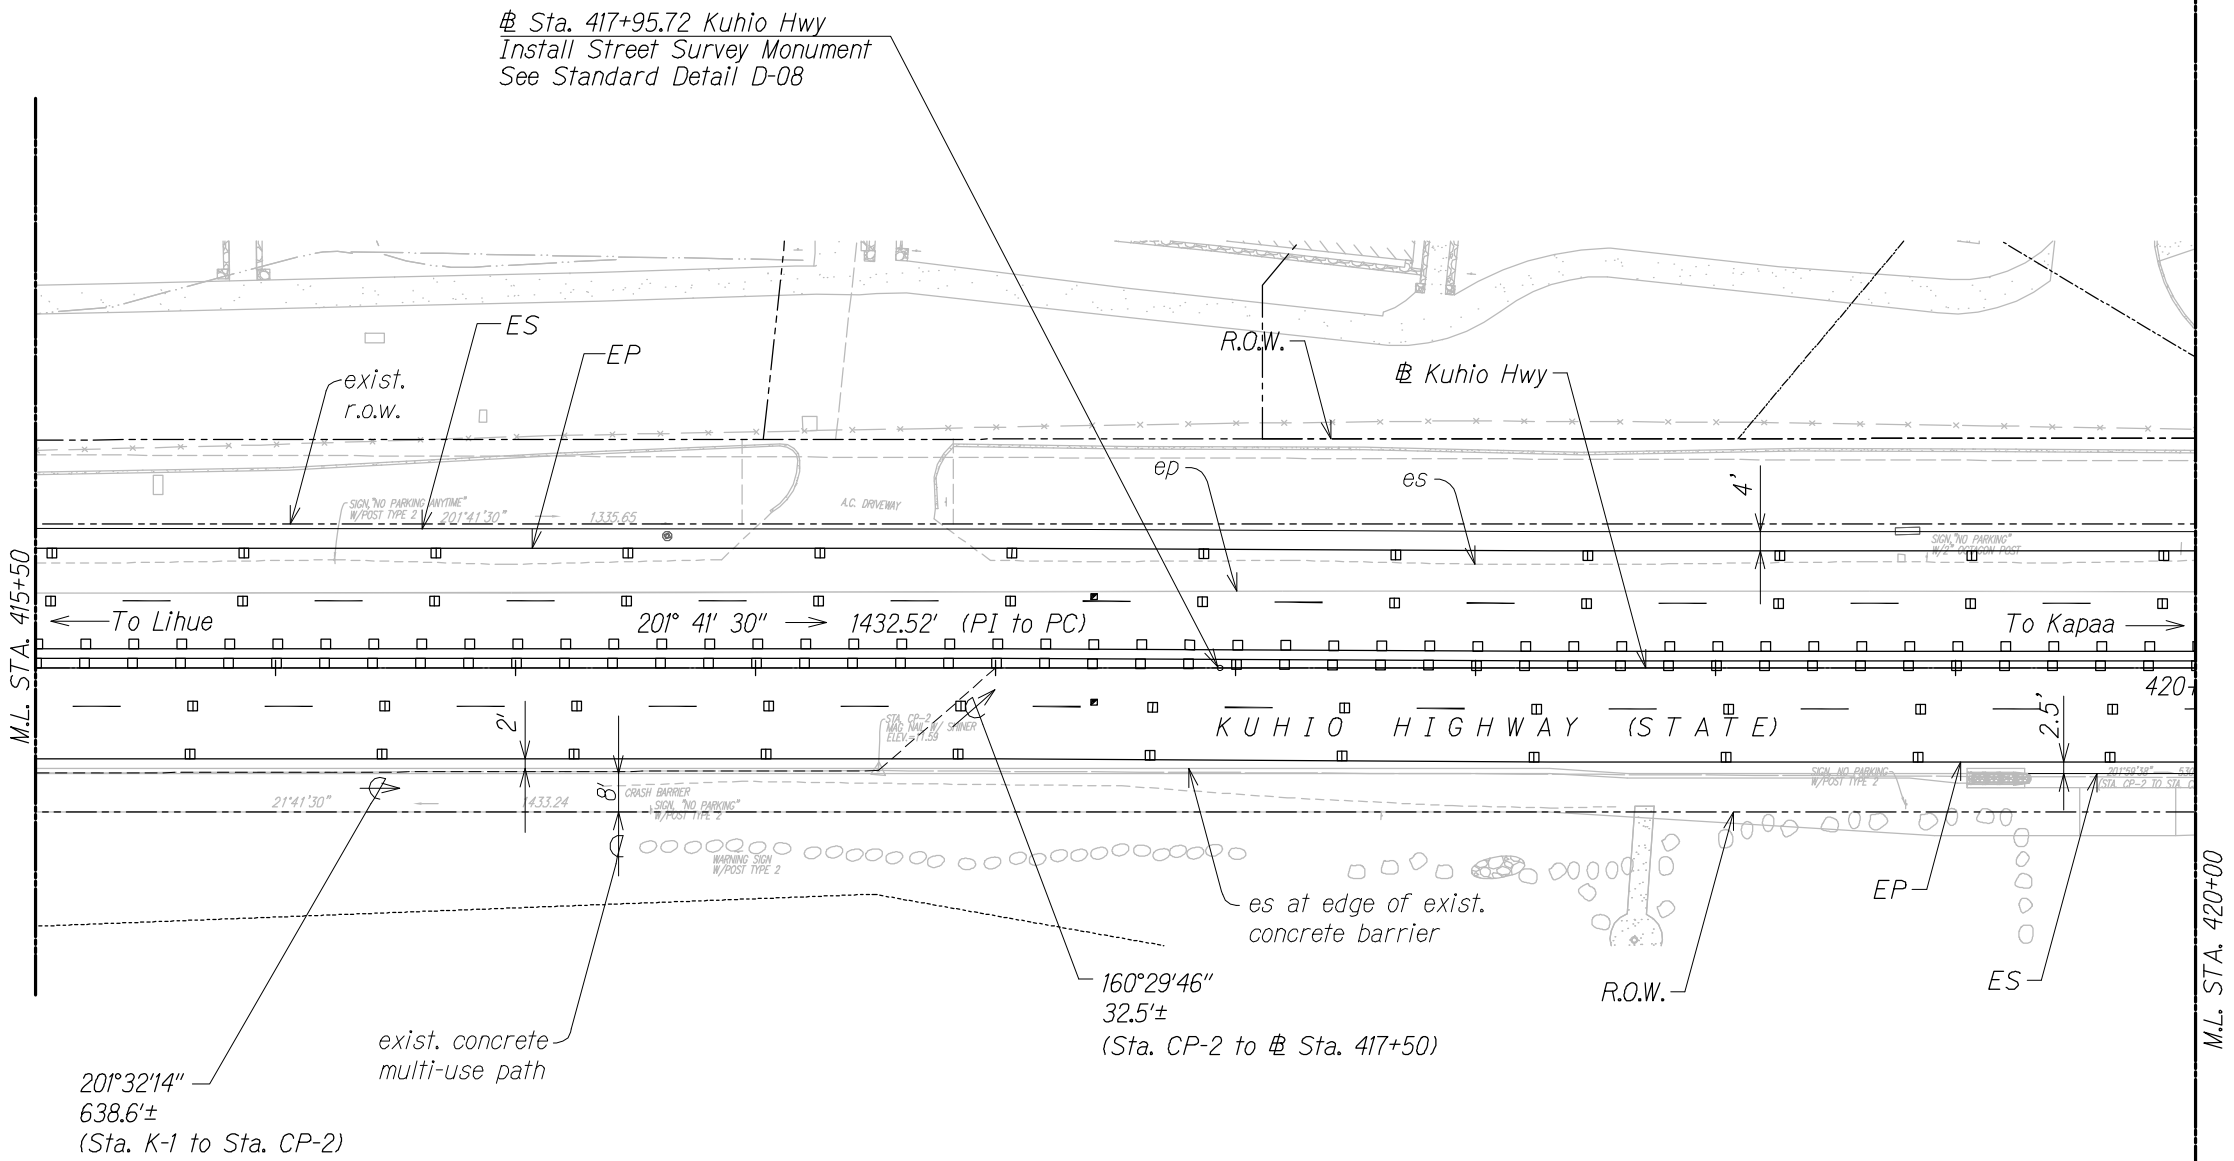

Notes:

- See "Traffic Signal Plans" for Adjustments/Relocation of Traffic Signal System
- See "Roadway Paving Plans" for Additional Roadway Geometrics

GRAPHIC SCALE



THIS WORK WAS PREPARED BY ME
OR UNDER MY SUPERVISION.
[Signature]
WILSON OKAMOTO CORPORATION LIC. EXP. DATE

STATE OF HAWAII
DEPARTMENT OF TRANSPORTATION
HIGHWAYS DIVISION

ROADWAY PLAN


KUHIO HIGHWAY SHORT-TERM
IMPROVEMENTS KUAMOO ROAD
TO TEMPORARY KAPAA BYPASS ROAD

Fed. Aid Proj. No. NH-056-1(50)
Scale: 1" = 20' Date: April 2019

SHEET No. RP3 OF 16 SHEETS

FED. ROAD DIST. NO.	STATE	FED. AID PROJ. NO.	FISCAL YEAR	SHEET NO.	TOTAL SHEETS
KAUAI	HAW.	NH-056-1(50)	2019	29	242

True North
Scale: 1"=20'

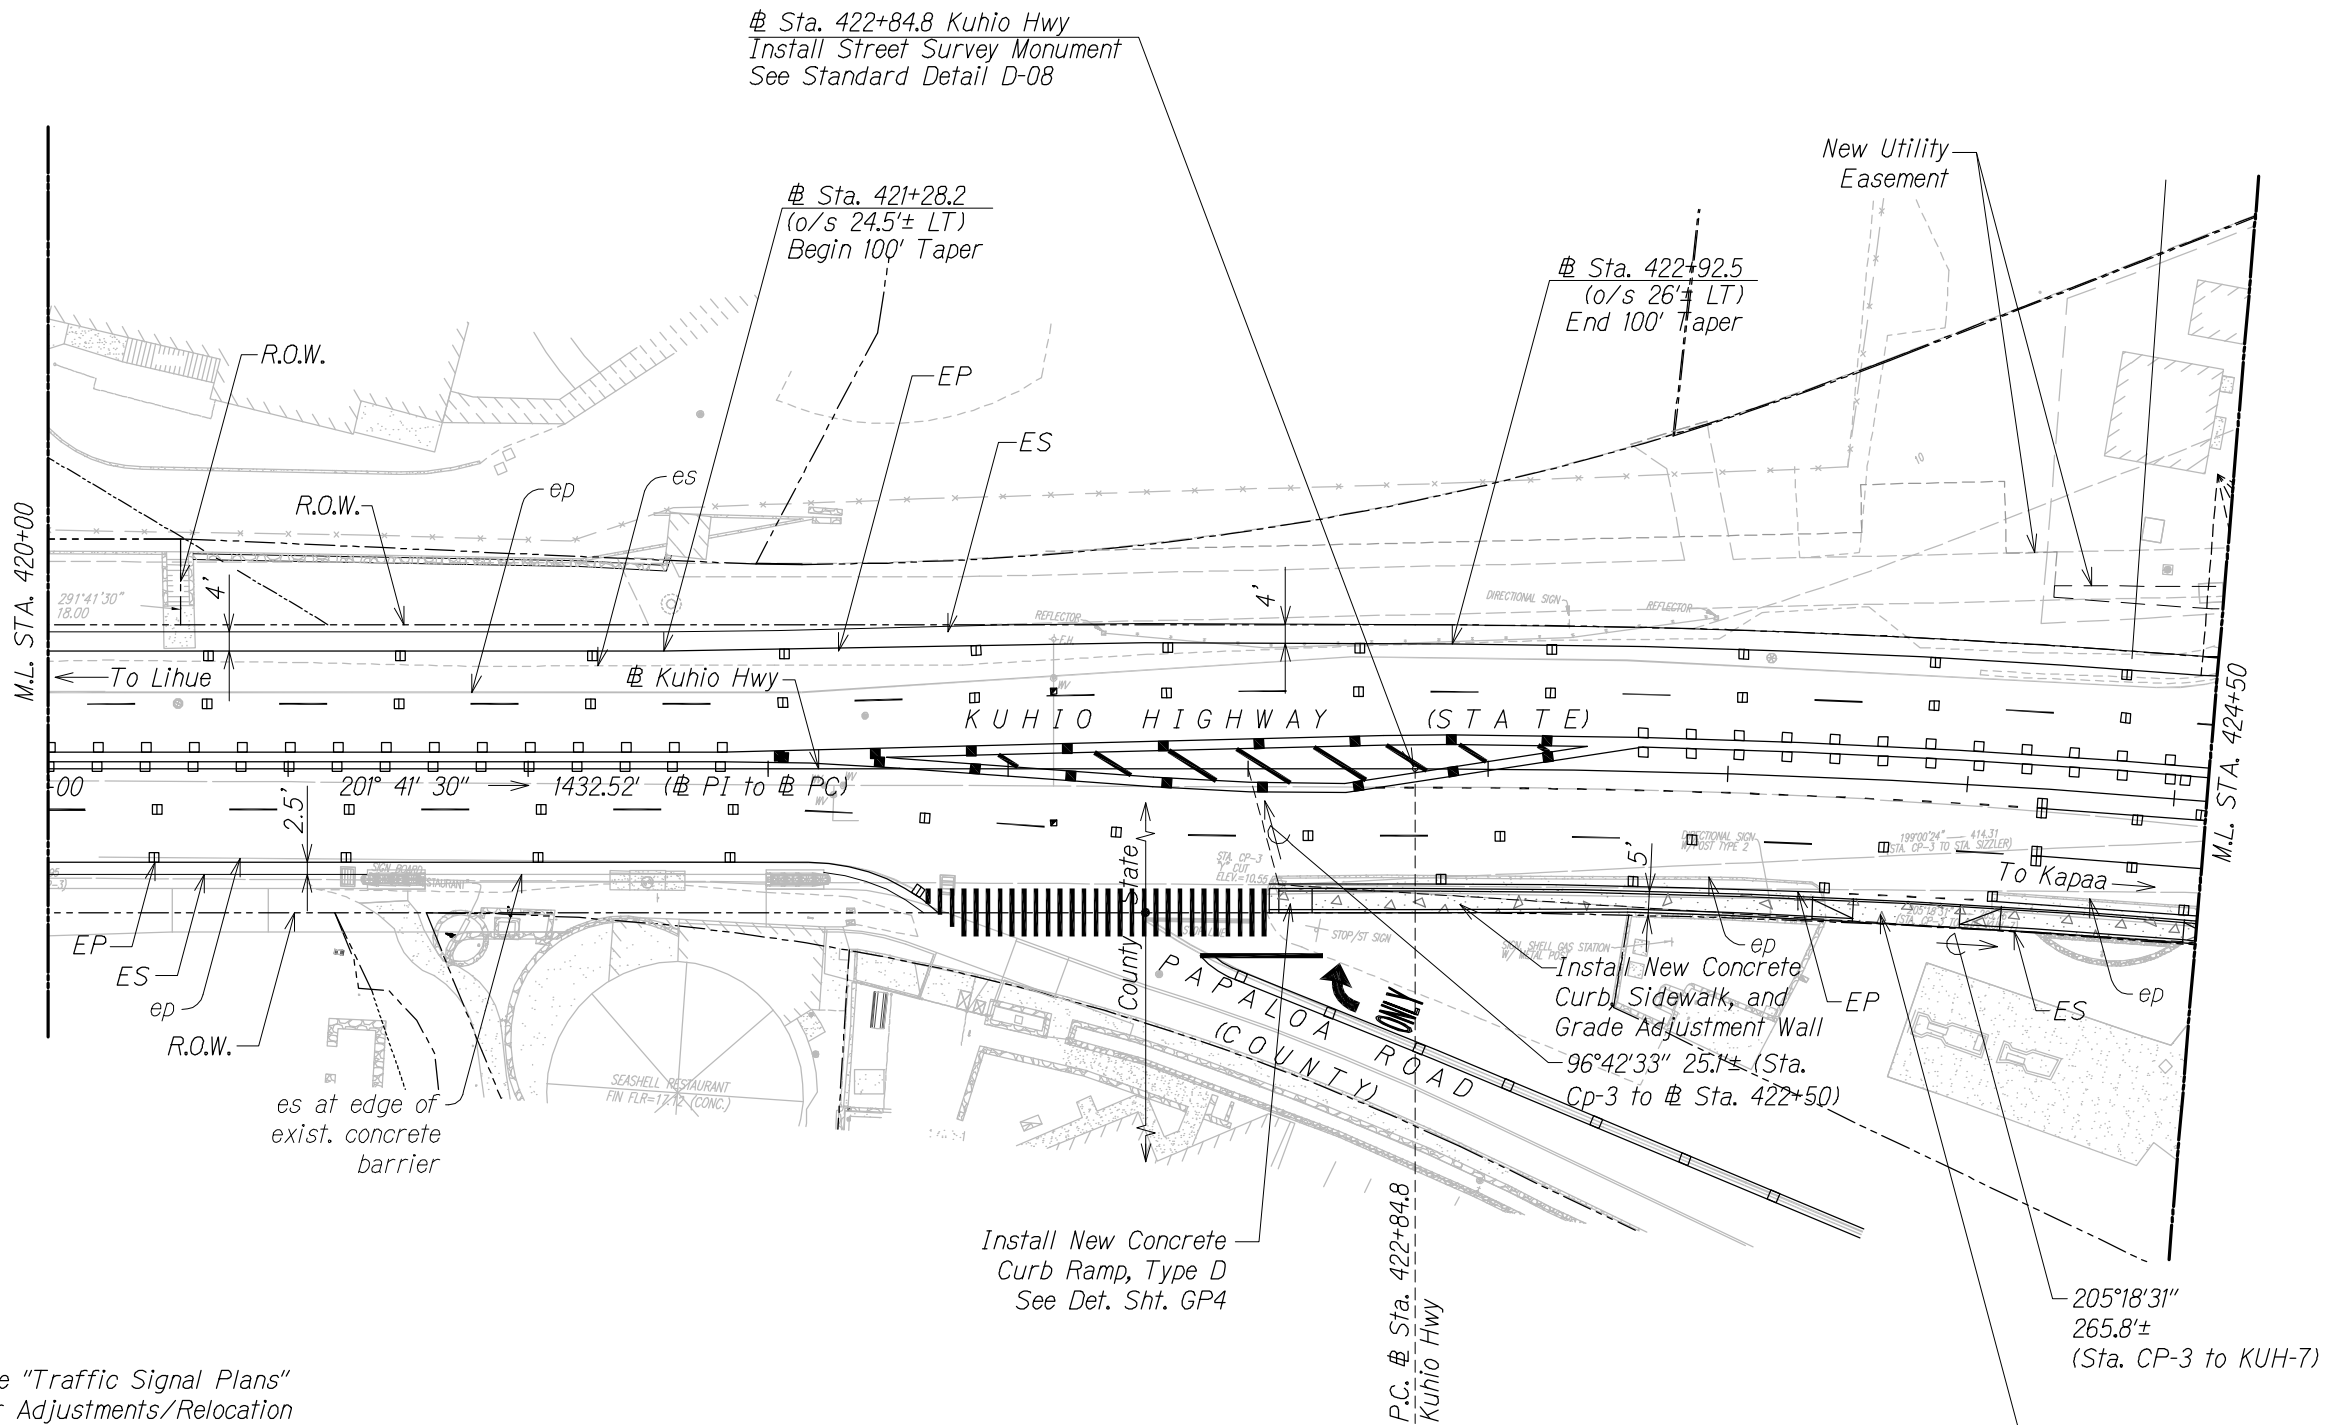

Kuhio Highway
Curve Data
 Δ = 36°59' 00"
 $\Delta/2$ = 18°29' 30"
R = 2000.00
T = 668.87
Ch = 1268.67
Lc = 1290.96

Notes:

- See "Traffic Signal Plans" for Adjustments/Relocation of Traffic Signal System
- See "Roadway Paving Plans" for Additional Roadway Geometrics

GRAPHIC SCALE



APPROVED

County Engineer
County of Kauai
(For Work Within the County Right-of-Way)

Date



THIS WORK WAS PREPARED BY ME
OR UNDER MY SUPERVISION.
APRIL 30, 2020
WILSON OKAMOTO CORPORATION LIC. EXP. DATE

STATE OF HAWAII
DEPARTMENT OF TRANSPORTATION
HIGHWAYS DIVISION

ROADWAY PLAN

KUHIO HIGHWAY SHORT-TERM
IMPROVEMENTS KUAMOO ROAD
TO TEMPORARY KAPAA BYPASS ROAD

Fed. Aid Proj. No. NH-056-1(50)

Scale: 1" = 20' Date: April 2019


SHEET No. RP4 OF 16 SHEETS

FED. ROAD DIST. NO.	STATE	FED. AID PROJ. NO.	FISCAL YEAR	SHEET NO.	TOTAL SHEETS
KAUAI	HAW.	NH-056-1(50)	2019	30	242

- Notes:
- See "Traffic Signal Plans" for Adjustments/Relocation of Traffic Signal System
 - See "Roadway Paving Plans" for Additional Roadway Geometrics

± Kuhio Highway
Curve Data

Δ = 36° 59' 00"
 $\Delta/2$ = 18° 29' 30"
R = 2000.00
T = 668.87
Ch = 1268.87
Lc = 1290.96

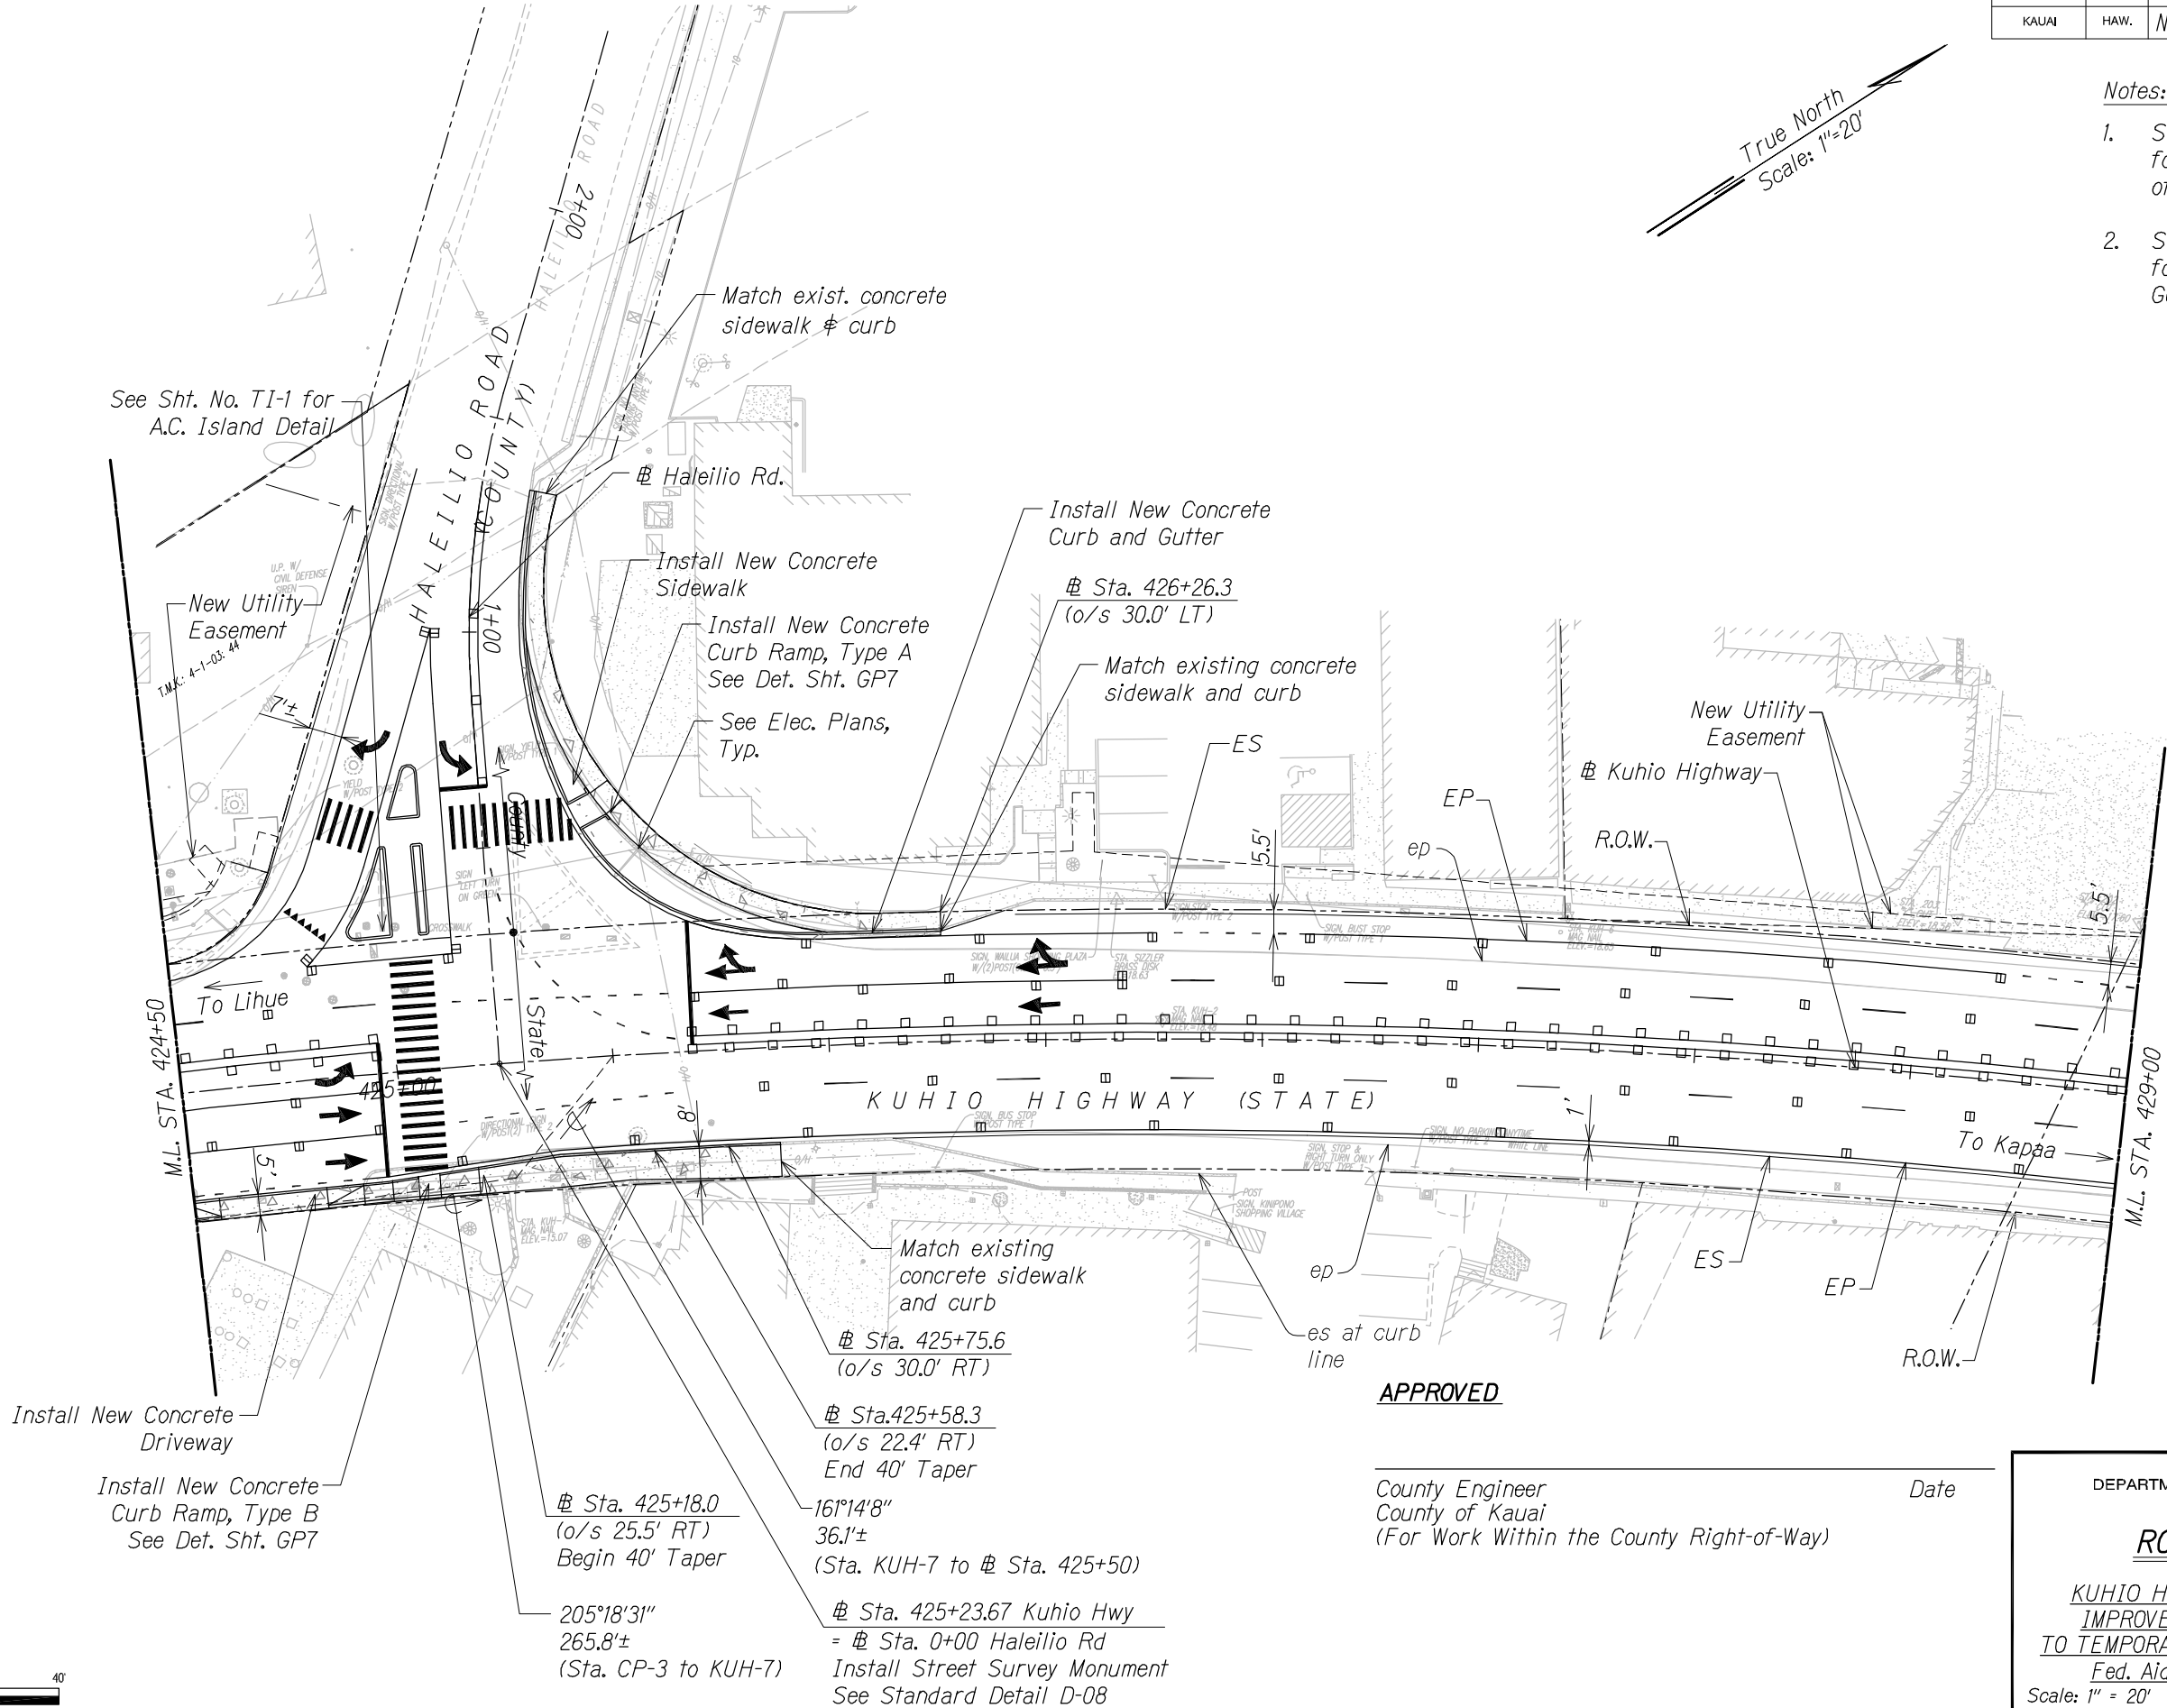

THIS WORK WAS PREPARED BY ME
OR UNDER MY SUPERVISION.
[Signature]
WILSON OKAMOTO CORPORATION L.C. EXP. DATE

APPROVED

County Engineer
County of Kauai
(For Work Within the County Right-of-Way)

Date

STATE OF HAWAII
DEPARTMENT OF TRANSPORTATION
HIGHWAYS DIVISION


ROADWAY PLAN

KUHIO HIGHWAY SHORT-TERM
IMPROVEMENTS KUAMOO ROAD
TO TEMPORARY KAPAA BYPASS ROAD


Fed. Aid Proj. No. NH-056-1(50)
Scale: 1" = 20' Date: April 2019

SHEET No. RP5 OF 16 SHEETS

SURVEY PLOTTED BY	DATE
DRAWN BY	
DESIGNED BY	
QUANTITIES BY	
CHECKED BY	

 

FED. ROAD DIST. NO.	STATE	FED. AID PROJ. NO.	FISCAL YEAR	SHEET NO.	TOTAL SHEETS
KAUAI	HAW.	NH-056-1(50)	2019	31	242

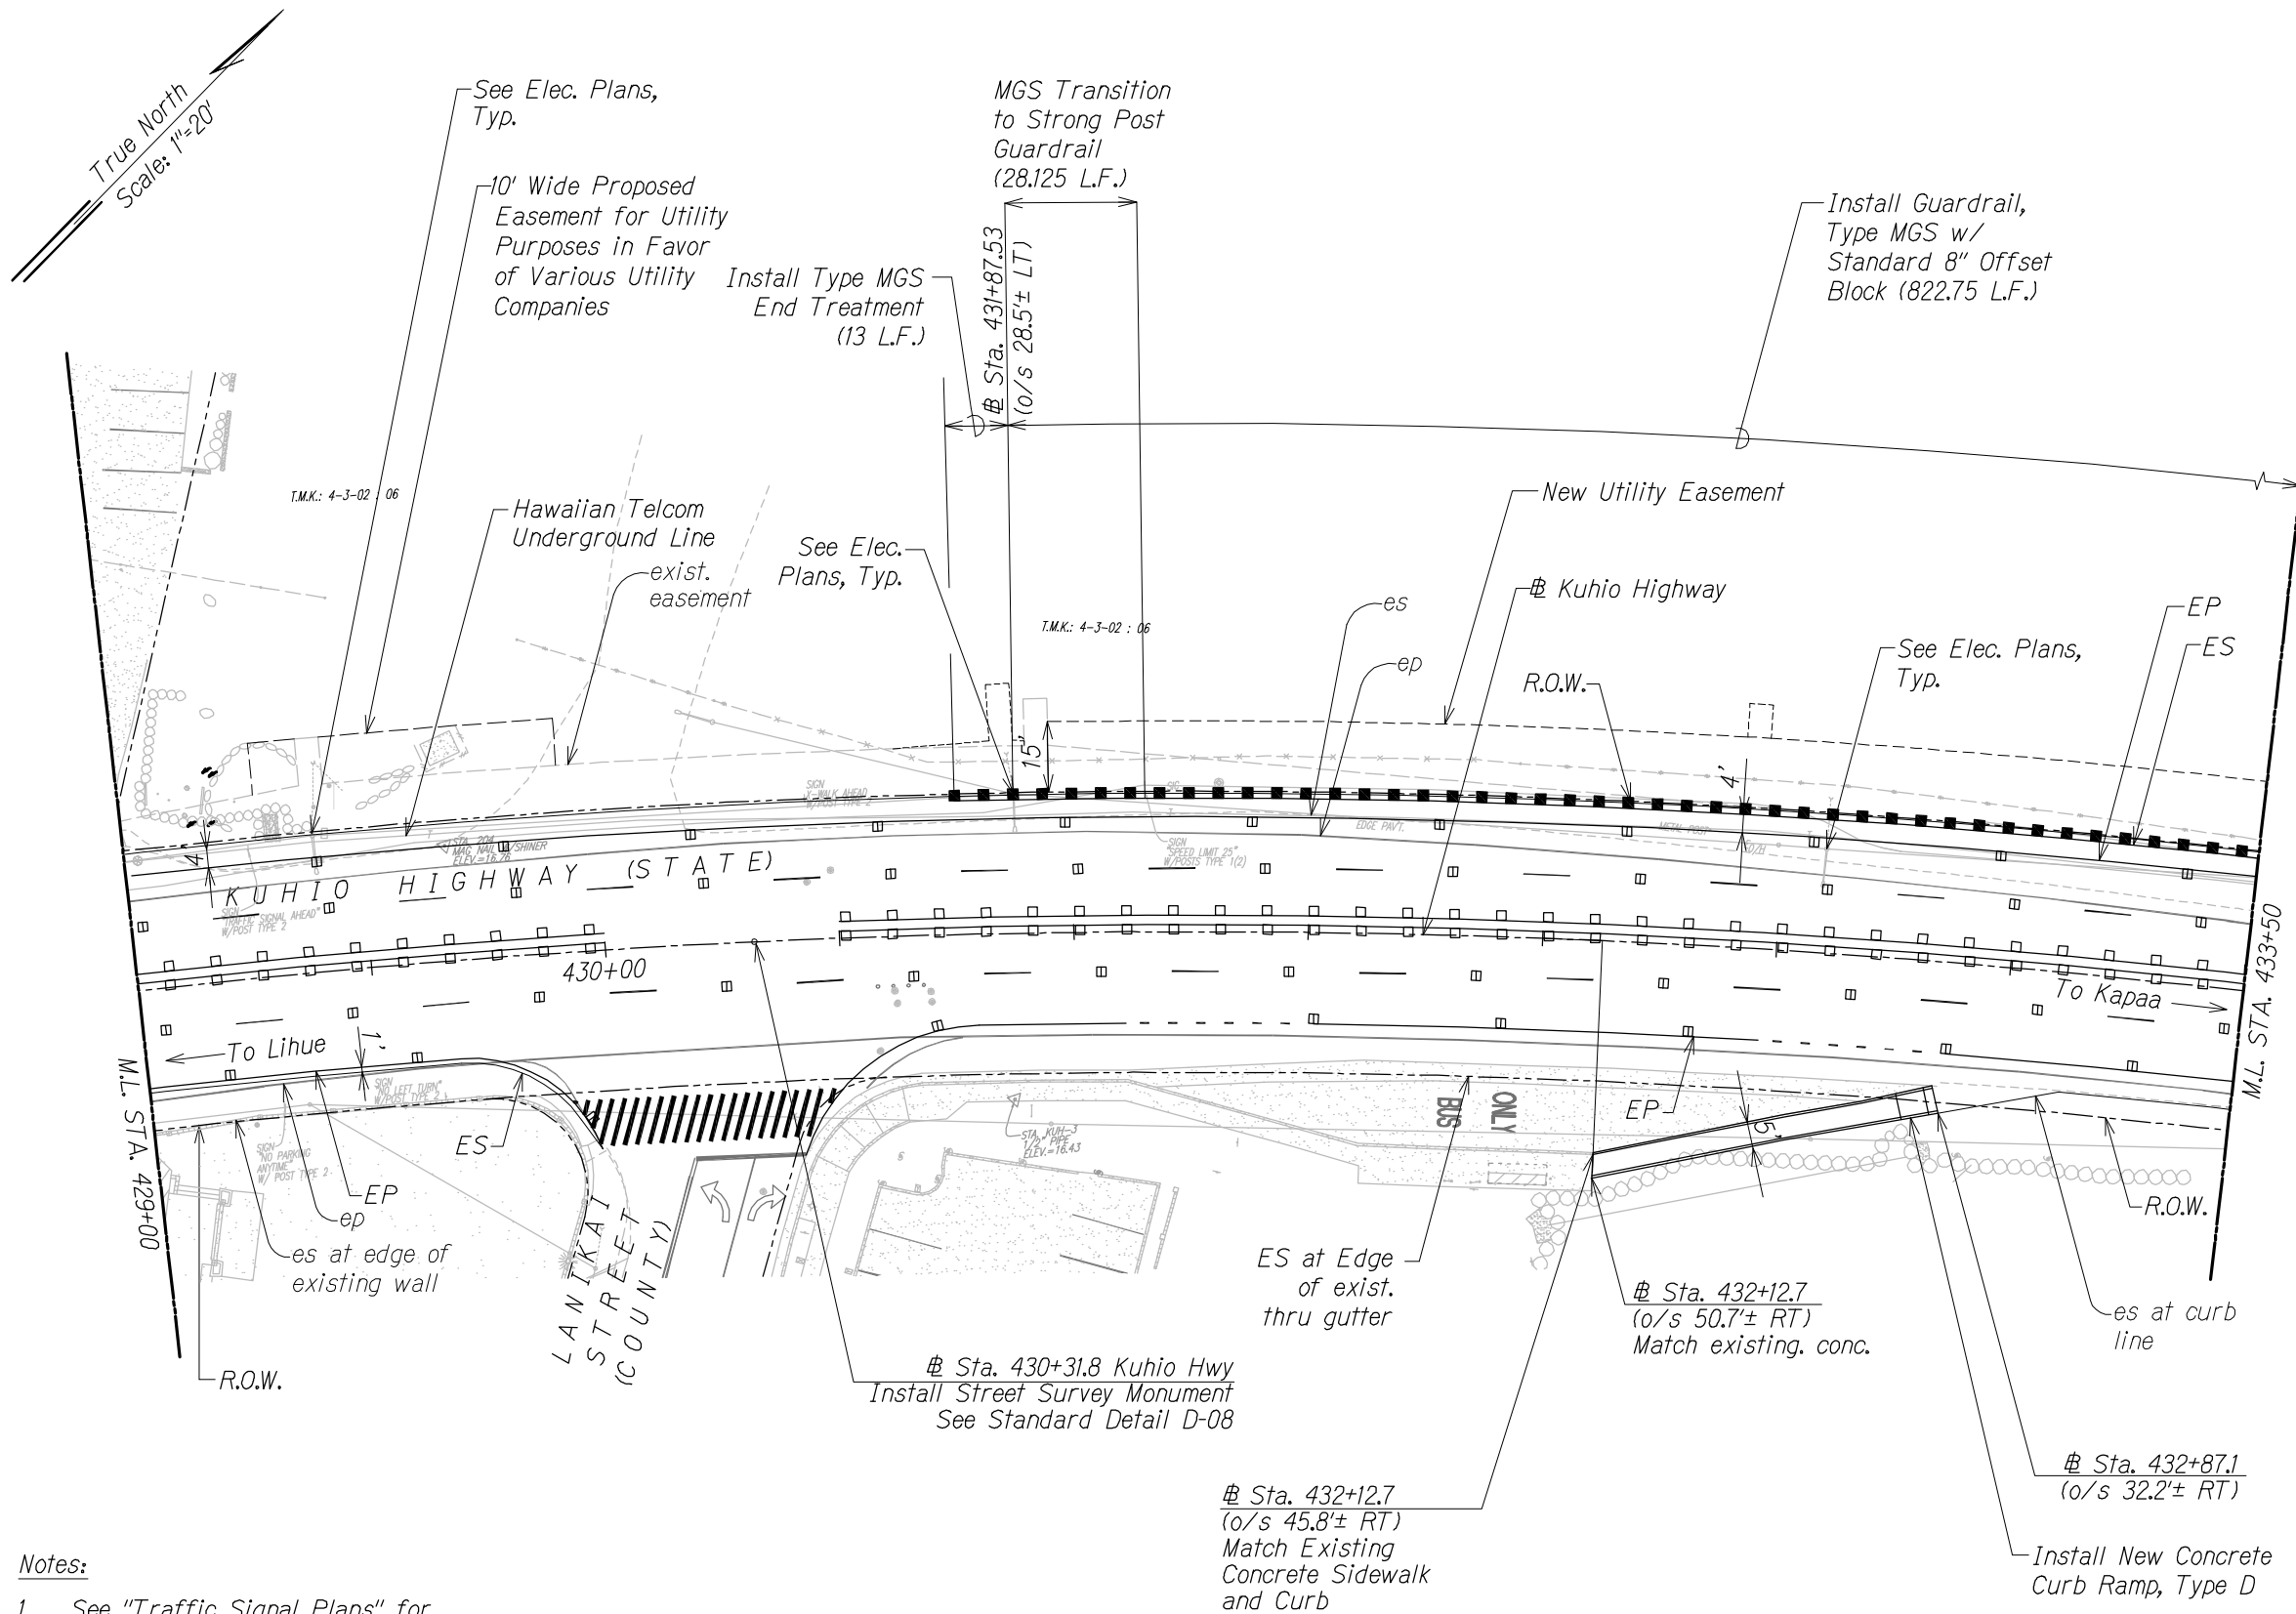

Kuhio Highway
Curve Data

Δ	= 36° 59' 00"
$\Delta/2$	= 18° 29' 30"
R	= 2000.00
T	= 668.87
Ch	= 1268.67
Lc	= 1290.96



THIS WORK WAS PREPARED BY ME
OR UNDER MY SUPERVISION.
[Signature]
WILSON OKAMOTO CORPORATION LIC. EXP. DATE
APRIL 30, 2020

- Notes:
1. See "Traffic Signal Plans" for Adjustments/Relocation of Traffic Signal System
 2. See "Roadway Paving Plans" for Additional Roadway Geometrics
 3. Contractor shall submit shop drawings of MSKT-SP-MGS TL-2 End Treatment

APPROVED

County Engineer
County of Kaua'i
(For Work Within the County Right-of-Way)


Date

STATE OF HAWAII
DEPARTMENT OF TRANSPORTATION
HIGHWAYS DIVISION

ROADWAY PLAN

KUHIO HIGHWAY SHORT-TERM
IMPROVEMENTS KUAMOO ROAD
TO TEMPORARY KAPAA BYPASS ROAD
Fed. Aid Proj. No. NH-056-1(50)
Scale: 1" = 20' Date: April 2019
SHEET No. RP6 OF 16 SHEETS

FED. ROAD DIST. NO.	STATE	FED. AID PROJ. NO.	FISCAL YEAR	SHEET NO.	TOTAL SHEETS
KAUAI	HAW.	NH-056-1(50)	2019	32	242

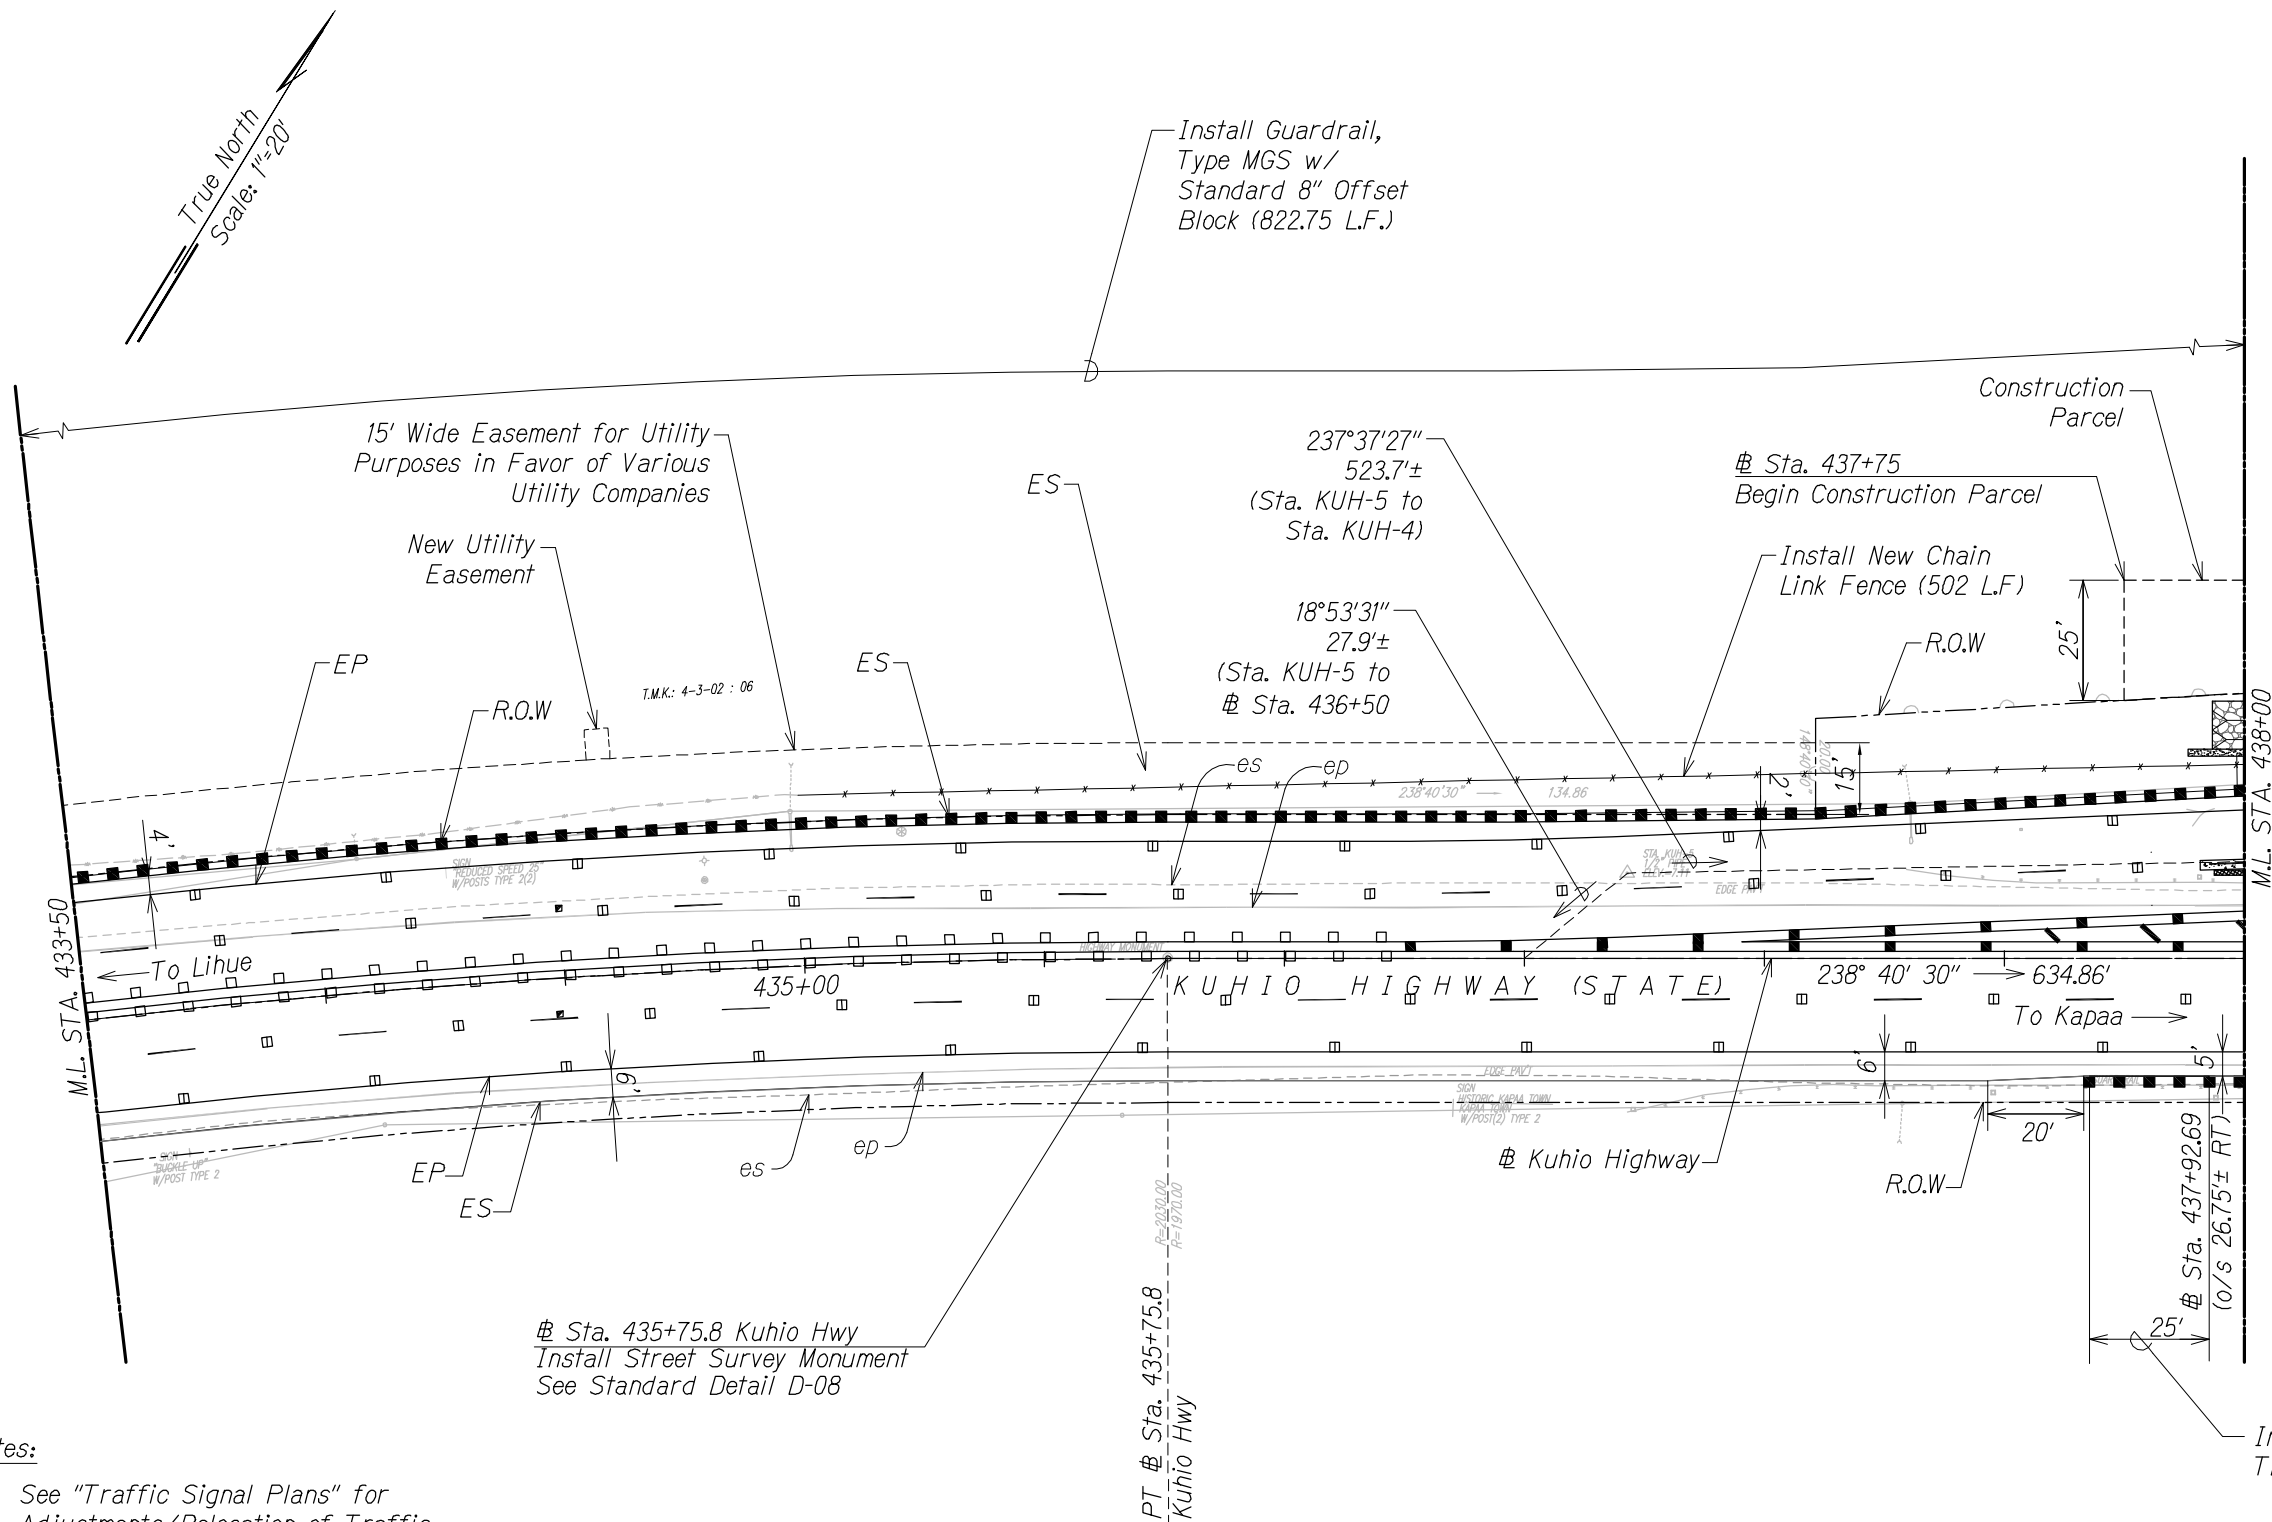


Notes:

1. See "Traffic Signal Plans" for Adjustments/Relocation of Traffic Signal System
2. See "Roadway Paving Plans" for Additional Roadway Geometrics
3. Contractor shall provide shop drawings for MSKT-SP-MGS TL-2 End Treatment

B.L. Kuhio Highway
Curve Data

Δ	=	36°59' 00"
$\Delta/2$	=	18°29' 30"
R	=	2000.00
T	=	668.87
Ch	=	1268.67
Lc	=	1290.96

GRAPHIC SCALE

 

THIS WORK WAS PREPARED BY ME
OR UNDER MY SUPERVISION.

APRIL 30, 2020
LIC. EXP. DATE

STATE OF HAWAII
DEPARTMENT OF TRANSPORTATION
HIGHWAYS DIVISION


ROADWAY PLAN

KUHIO HIGHWAY SHORT-TERM
IMPROVEMENTS KUAMOO ROAD
TO TEMPORARY KAPAA BYPASS ROAD

Fed. Aid Proj. No. NH-056-1(50)
Scale: 1" = 20' Date: April 2019

SHEET No. *RP7* OF *16* SHEETS

FED. ROAD DIST. NO.	STATE	FED. AID PROJ. NO.	FISCAL YEAR	SHEET NO.	TOTAL SHEETS
KAUAI	HAW.	NH-056-1(50)	2019	33	242

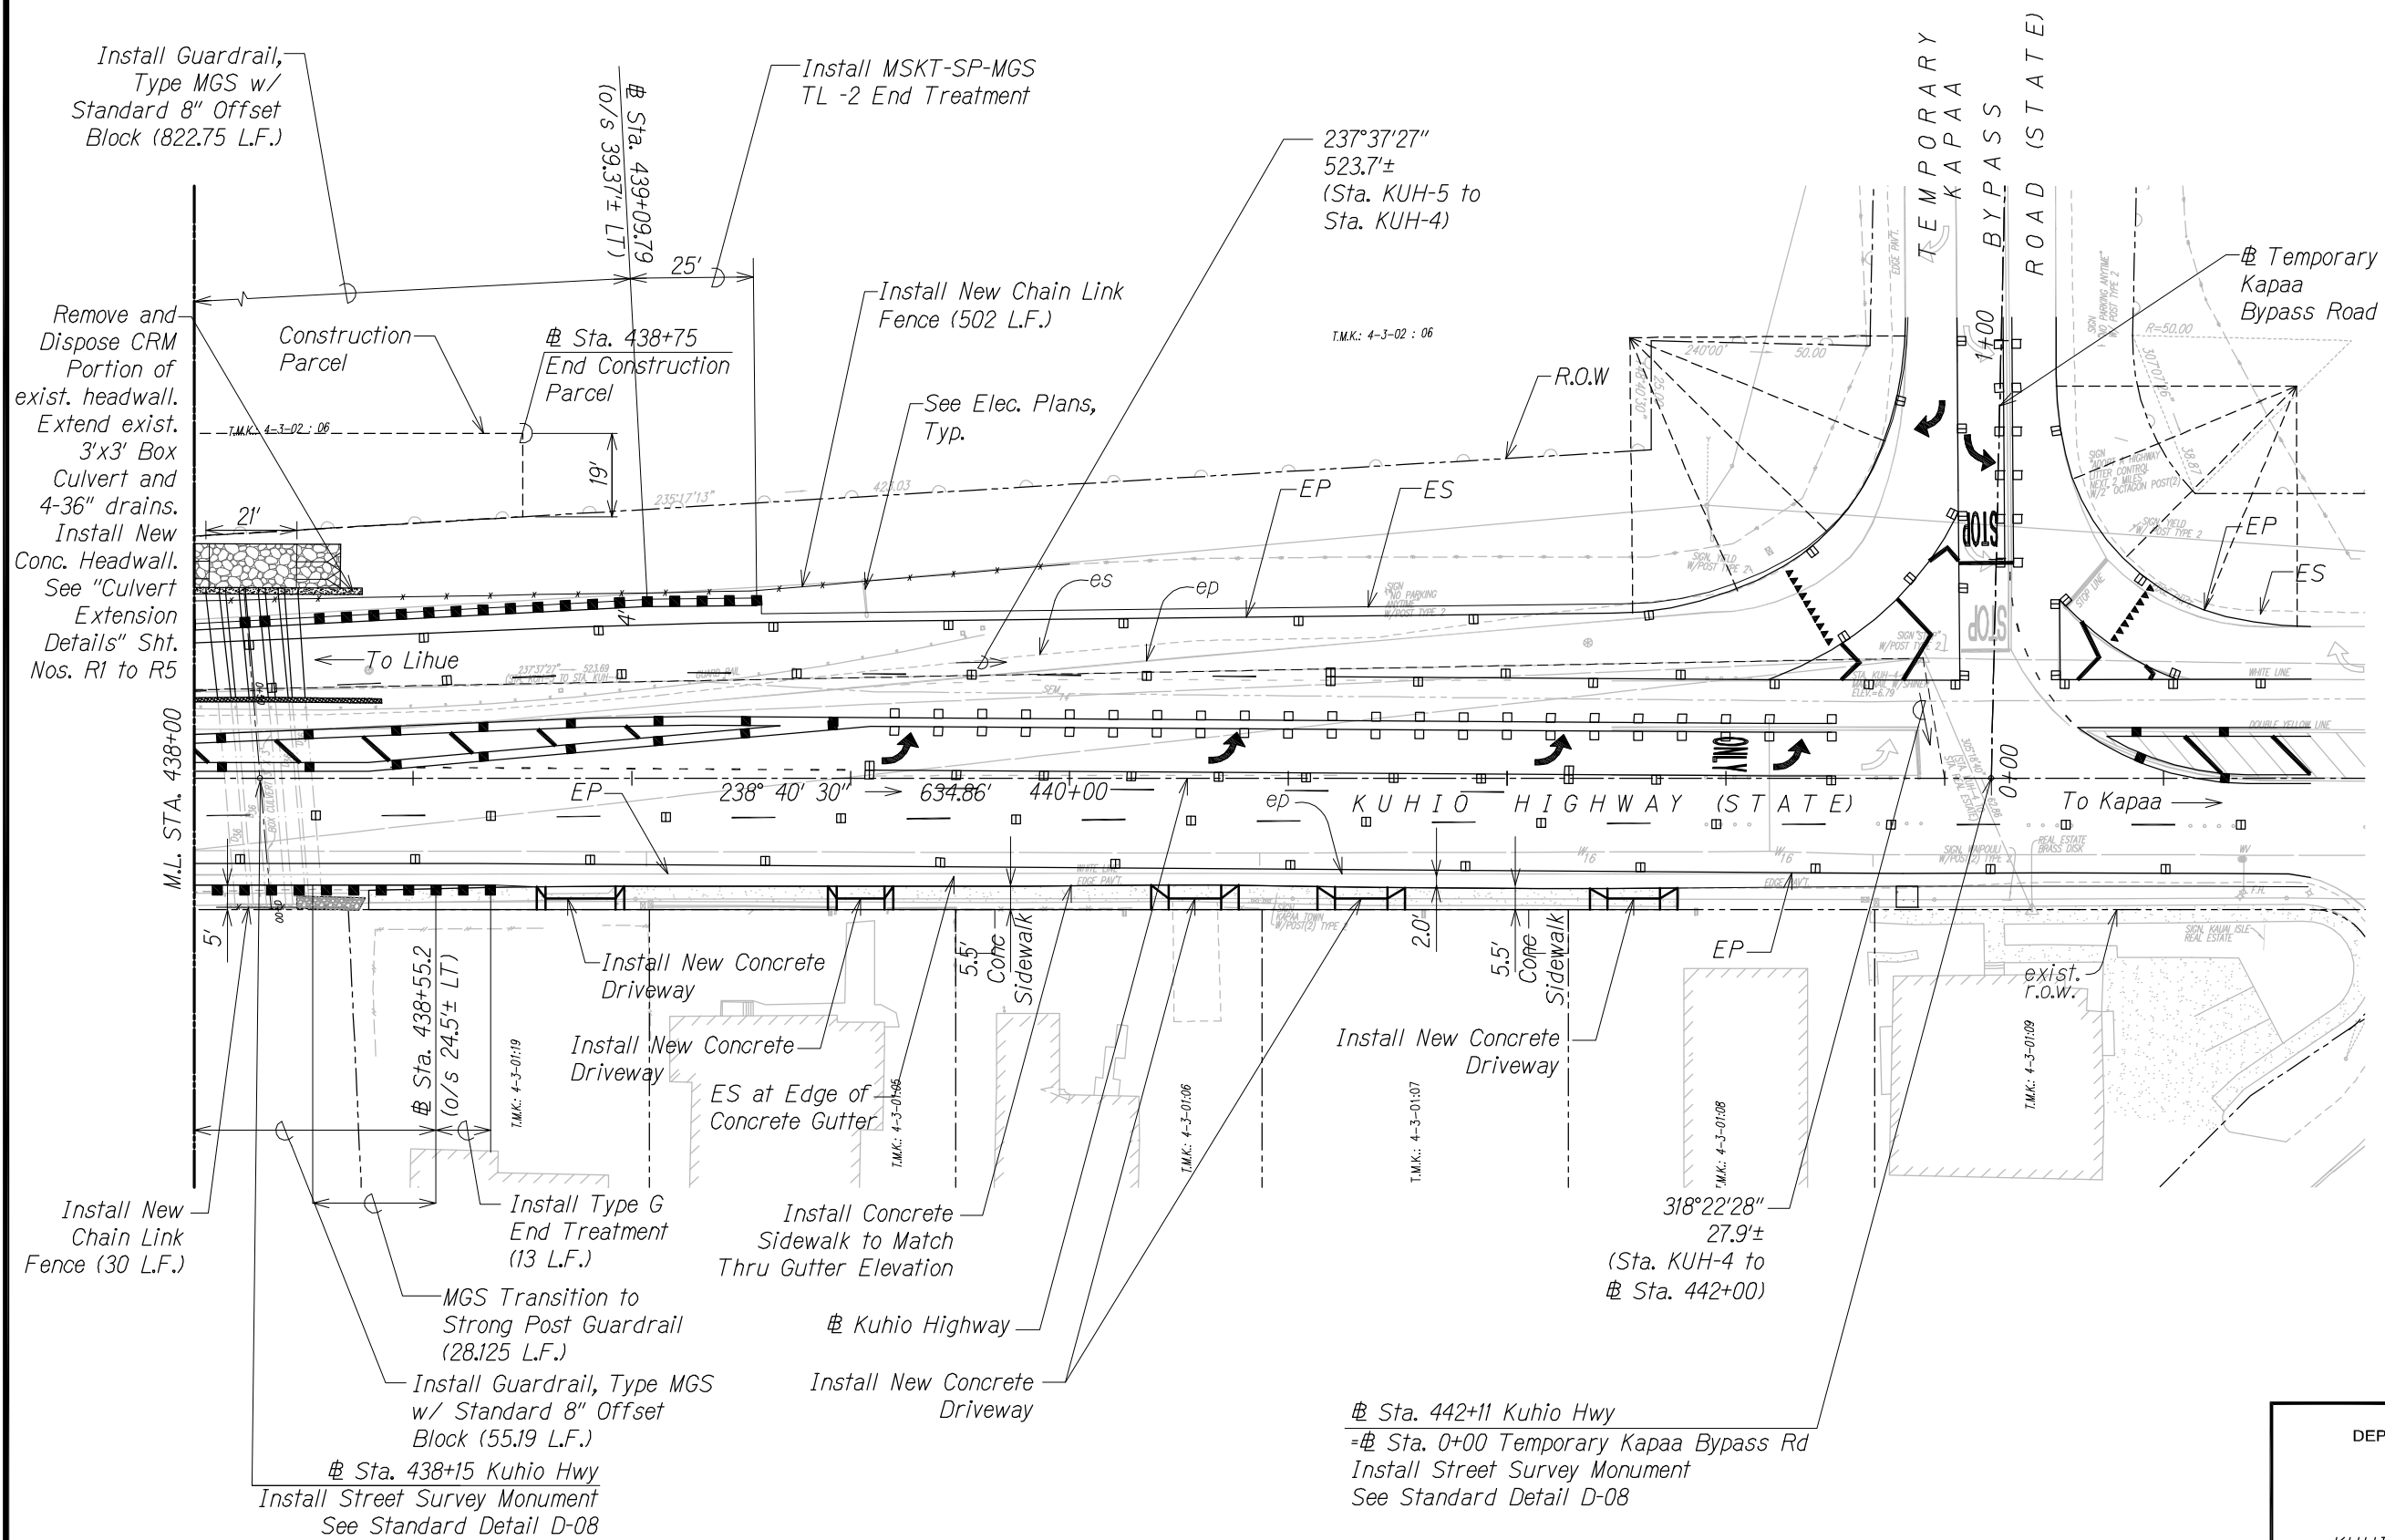

- Notes:
1. See "Traffic Signal Plans" for Adjustments/Relocation of Traffic Signal System
 2. See "Roadway Paving Plans" for Additional Roadway Requirements
 3. Contractor shall submit shop drawings for MSKT-SP-MGS TI-2 End Treatment
- THIS WORK WAS PREPARED BY ME
UNDER SUPERVISION.

WILSON OKAMOTO CORPORATION APRIL 30, 2020
LIC. EXP. DATE

STATE OF HAWAII
DEPARTMENT OF TRANSPORTATION
HIGHWAYS DIVISION

ROADWAY PLAN

KUHIO HIGHWAY SHORT-TERM
IMPROVEMENTS KUAMOO ROAD
TO TEMPORARY KAPAA BYPASS ROAD

Scale: 1" = 20' Date: April 2019

SHEET No. *RP8* OF *16* SHEETS

ORIGINAL PLAN	SURVEY PLOTTED BY _____ DATE _____
NOTE BOOK	DRAWN BY _____
	TRACED BY _____
	DESIGNED BY _____
	QUANTITIES BY _____
No. _____	CHECKED BY _____

GRAPHIC SCALE

