

INDEX TO DRAWINGS	
SHEET NO.	DESCRIPTION
1	TITLE SHEET
2	STANDARD PLANS SUMMARY
3	GENERAL NOTES
4	LEGEND AND ABBREVIATIONS
5 - 8	WATER POLLUTION AND EROSION CONTROL NOTES AND DETAILS
9	TYPICAL SECTION
10	ROADWAY PLAN
11	PARCEL MAP AND CONSTRUCTION PARCEL
12 - 13	PAVEMENT MARKING AND TRAFFIC SIGNING NOTES AND PLANS
14 - 17	TRAFFIC CONTROL NOTES AND PLANS
18	TREE REMOVAL PLAN
19	TREE REMOVAL SCHEDULE
20 - 21	GENERAL ROCKFALL NOTES
22 - 23	SITE PLANS
24 - 25	TYPICAL SECTIONS (ROCKFALL)
26 - 31	BORING LOCATION PLAN AND LOGS
32 - 34	DRAPED WIRE MESH DETAILS
35 - 38	ANCHORED WIRE MESH DETAILS
39 - 48	CROSS SECTIONS




STATE OF HAWAII

DEPARTMENT OF TRANSPORTATION
HIGHWAYS DIVISION
HONOLULU, HAWAII

PLANS FOR
KUHIO HIGHWAY
EMERGENCY SLOPE STABILIZATION
IN THE VICINITY OF KALIHUWAI BRIDGE
FEDERAL-AID PROJECT NO. ER-16(003)

DISTRICT OF HANAIEI
ISLAND OF KAUAI

FED. ROAD DIST. NO.	STATE	FEDERAL AID PROJ. NO.	FISCAL YEAR	SHEET NO.	TOTAL SHEETS
HAWAII	HAW.	ER-16(003)	2020	1	48

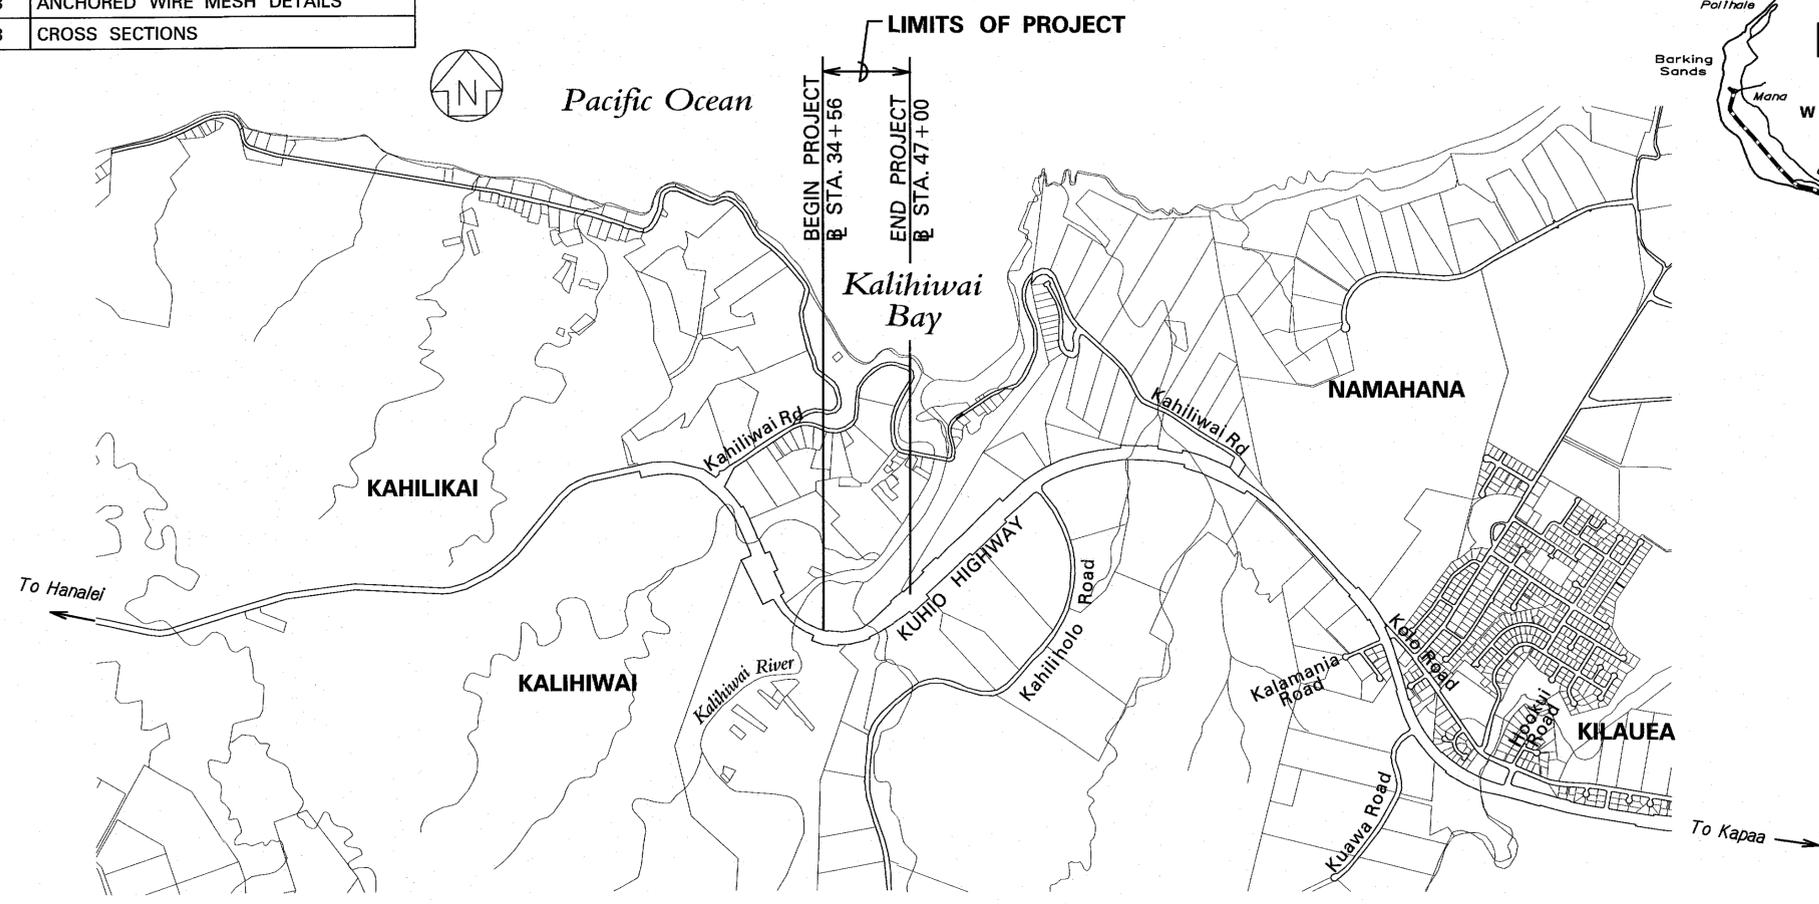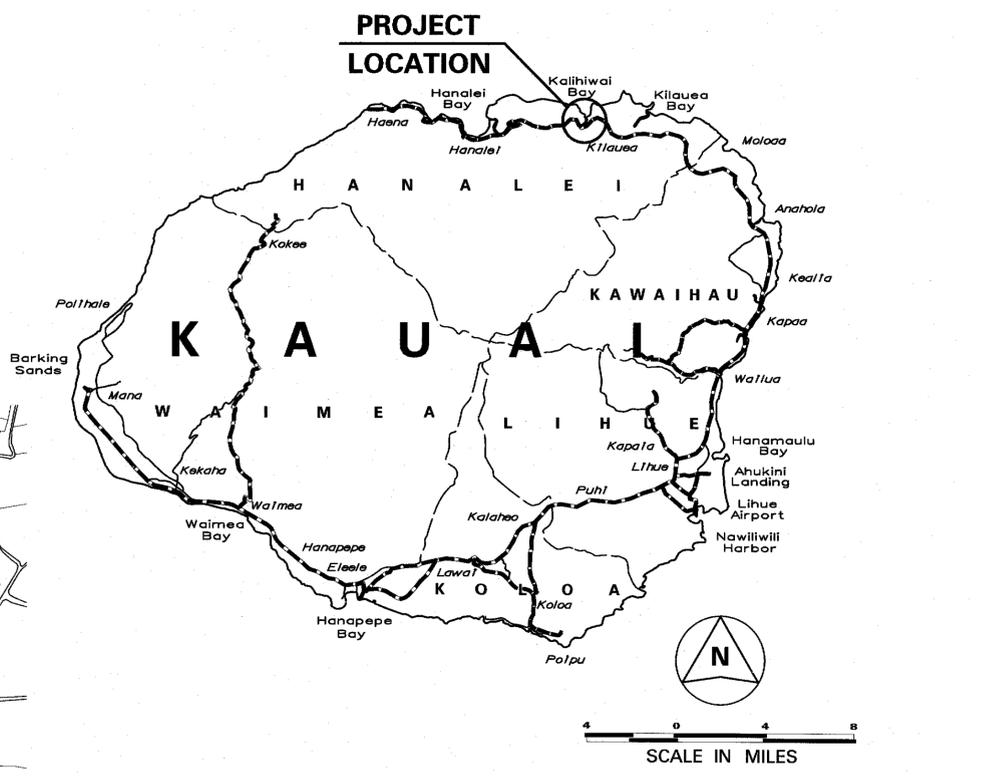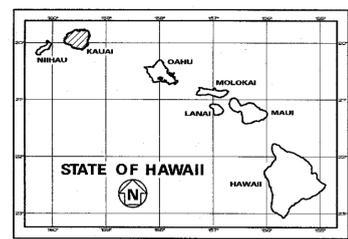

LAYOUT PLAN

Not to Scale

----- FEDERAL AID PROJECTS PREVIOUSLY CONSTRUCTED OR UNDER CONSTRUCTION

MILE POST 24.9 TO MILE POST 25.1

ORIGINAL PLAN	DATE
SURVEY PLOTTED BY	
DRAWN BY	
DESIGNED BY	
CHECKED BY	
NO. _____	

DESIGNED BY _____ HWY-K MANAGED BY _____
PHONE 241-3000 DATE JULY 2019

DEPARTMENT OF TRANSPORTATION
STATE OF HAWAII
APPROVED: _____
DIR. OF TRANSPORTATION DATE 8/19/19