


FED. ROAD DIST. NO.	STATE	FEDERAL AID PROJ. NO.	FISCAL YEAR	SHEET NO.	TOTAL SHEETS
HAWAII	HAW.	ER-23(001)	2021	16	109

BEGIN PROJECT
Repairs to Wailua River Bridge
Project No. ER-23(001)
@ Sta. 396+53

END PROJECT
End Repairs to Wailua River Bridge
Project No. ER-23(001)
@ Sta. 405+54.59

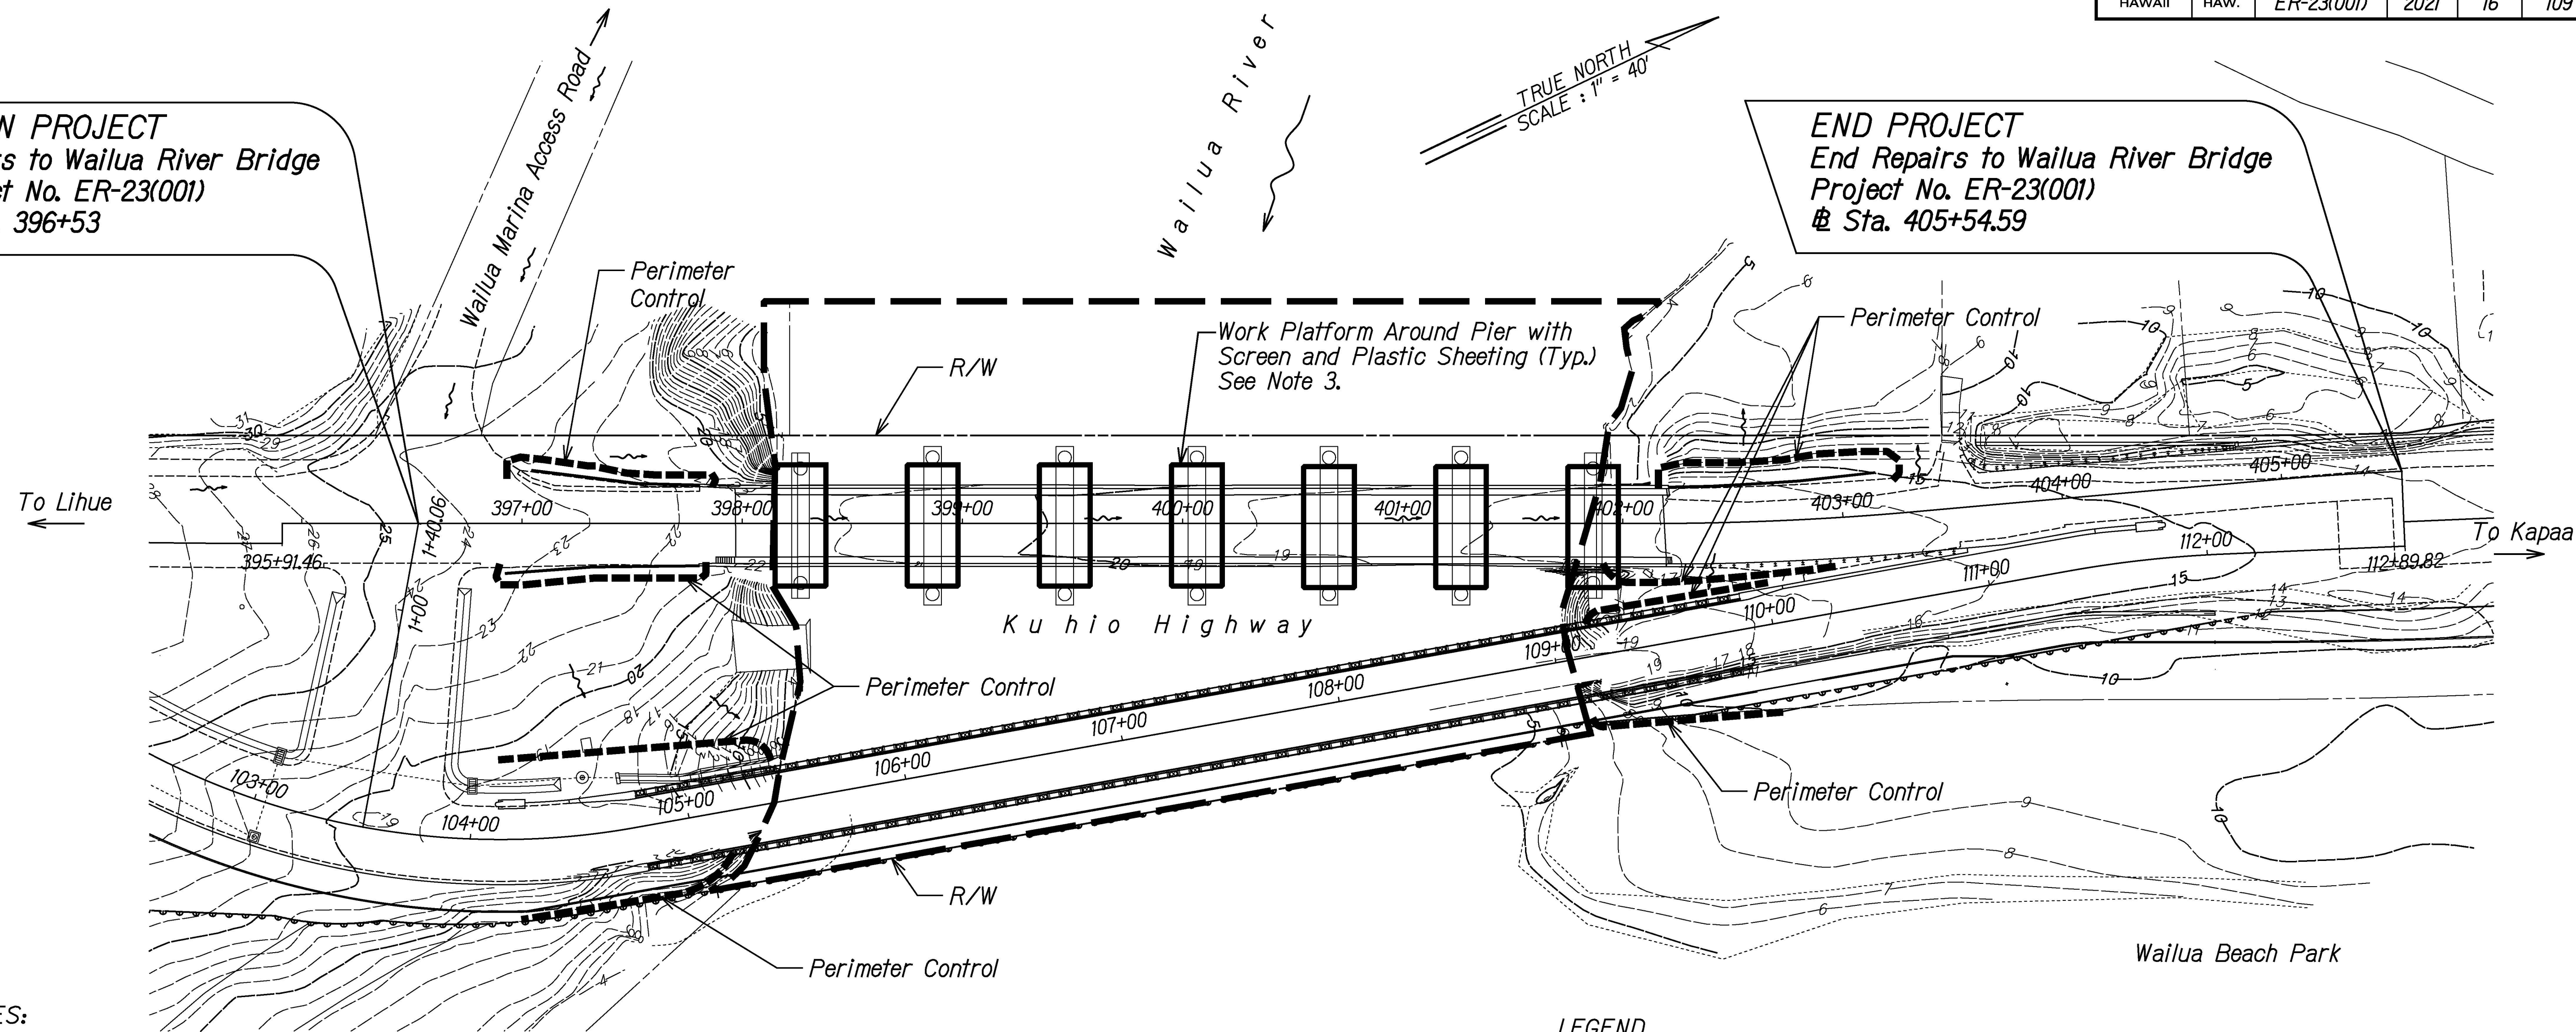


NOTES:

- Sediment and Erosion Control BMP measures shown in the Contract Documents are minimum BMPs requirements and do not constitute an acceptable and/or complete Sediment and Erosion Control Plan. The Contractor shall incorporate additional BMPs based upon their means and methods considering site conditions and construction sequence in accordance with the Contract Documents including applicable document requirements. Cost shall be included in Pay Item 209.0100, Installation, Maintenance, Monitoring, and Removal of BMP.
- Contractor shall submit structural plans and calculations for the work platforms to the Engineer for review and acceptance.
- Install screen and sheet plastic to prevent all construction debris and fugitive dust from entering the Wailua River and its banks.
- Within the perimeter control, install filter socks as velocity dissipators. Filter socks shall be installed at the same elevation from end to end, at every 5-feet in elevation difference starting at the top of the slope.

LEGEND

- Perimeter Control (Filter Sock/Silt Fence)
- [] Temporary Impact Area See Special Provisions Section 209

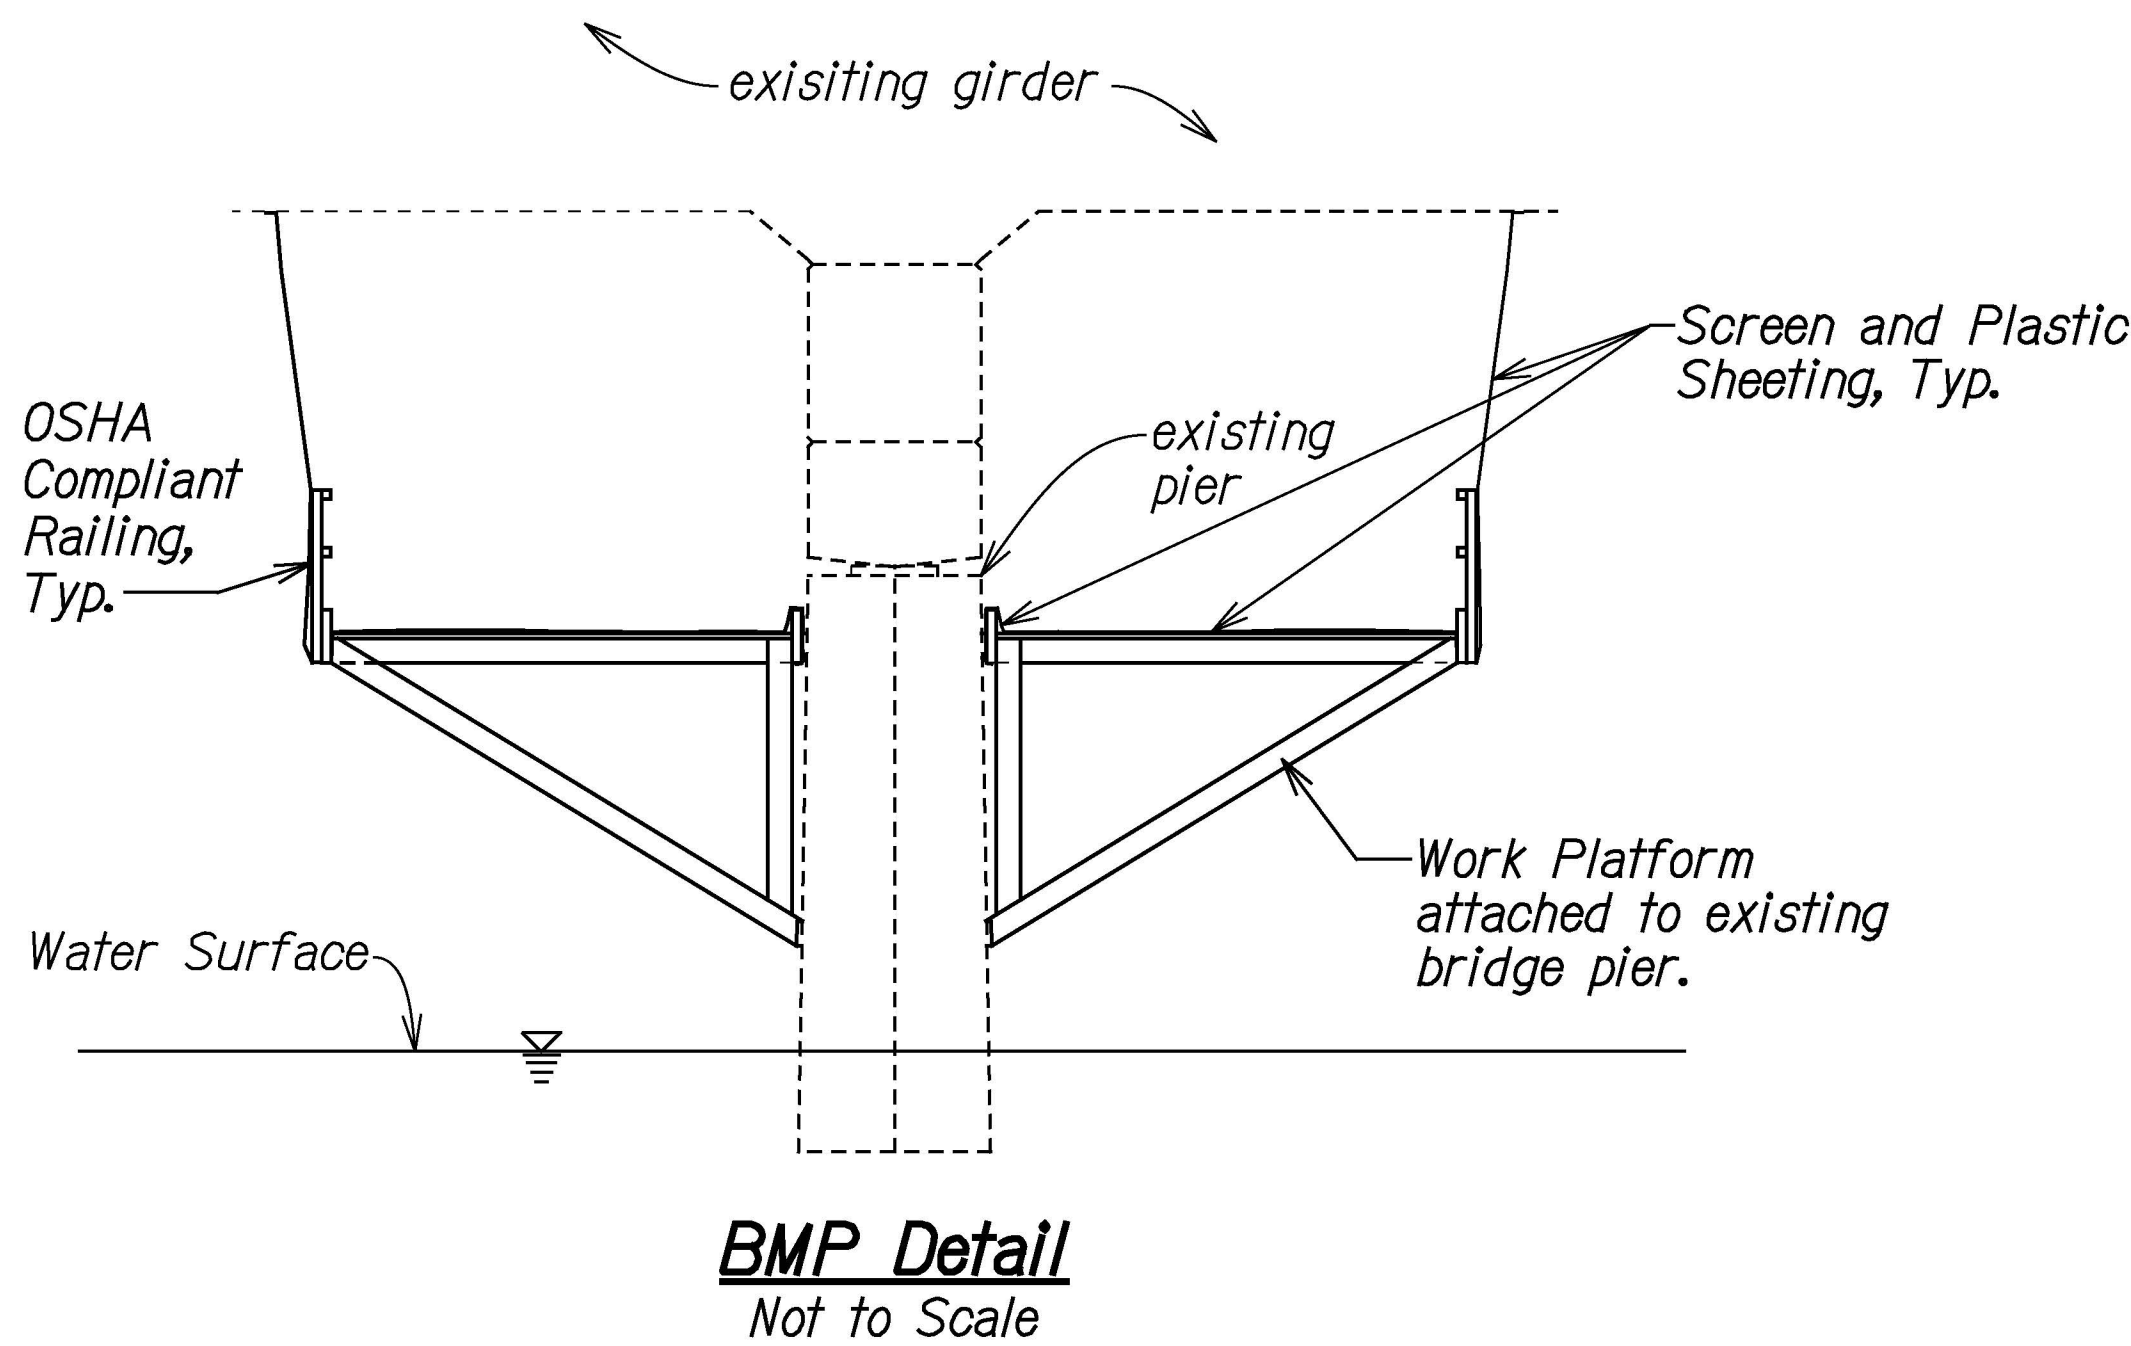

THIS WORK WAS PREPARED BY ME OR UNDER MY SUPERVISION.

SIGNATURE: *Gerald D. Andrade* EXPIRATION DATE OF THE LICENSE: 04/30/22

STATE OF HAWAII
DEPARTMENT OF TRANSPORTATION
HIGHWAYS DIVISION

EROSION CONTROL PLAN

KUHIO HIGHWAY
Repairs to Wailua River Bridge
Fed. Aid Project No. ER-23(001)

Scale: 1"=40' Date: Apr. 2021

SHEET No. EC-5 OF 5 SHEETS

DESIGNED BY	DATE
CHECKED BY	
NOTED BY	
QUANTITIES BY	
NO.	