



FED. ROAD DIST. NO.	STATE	FEDERAL AID PROJ. NO.	FISCAL YEAR	SHEET NO.	TOTAL SHEETS
HAWAII	HAW.	ER-24(003)	2023	24	100

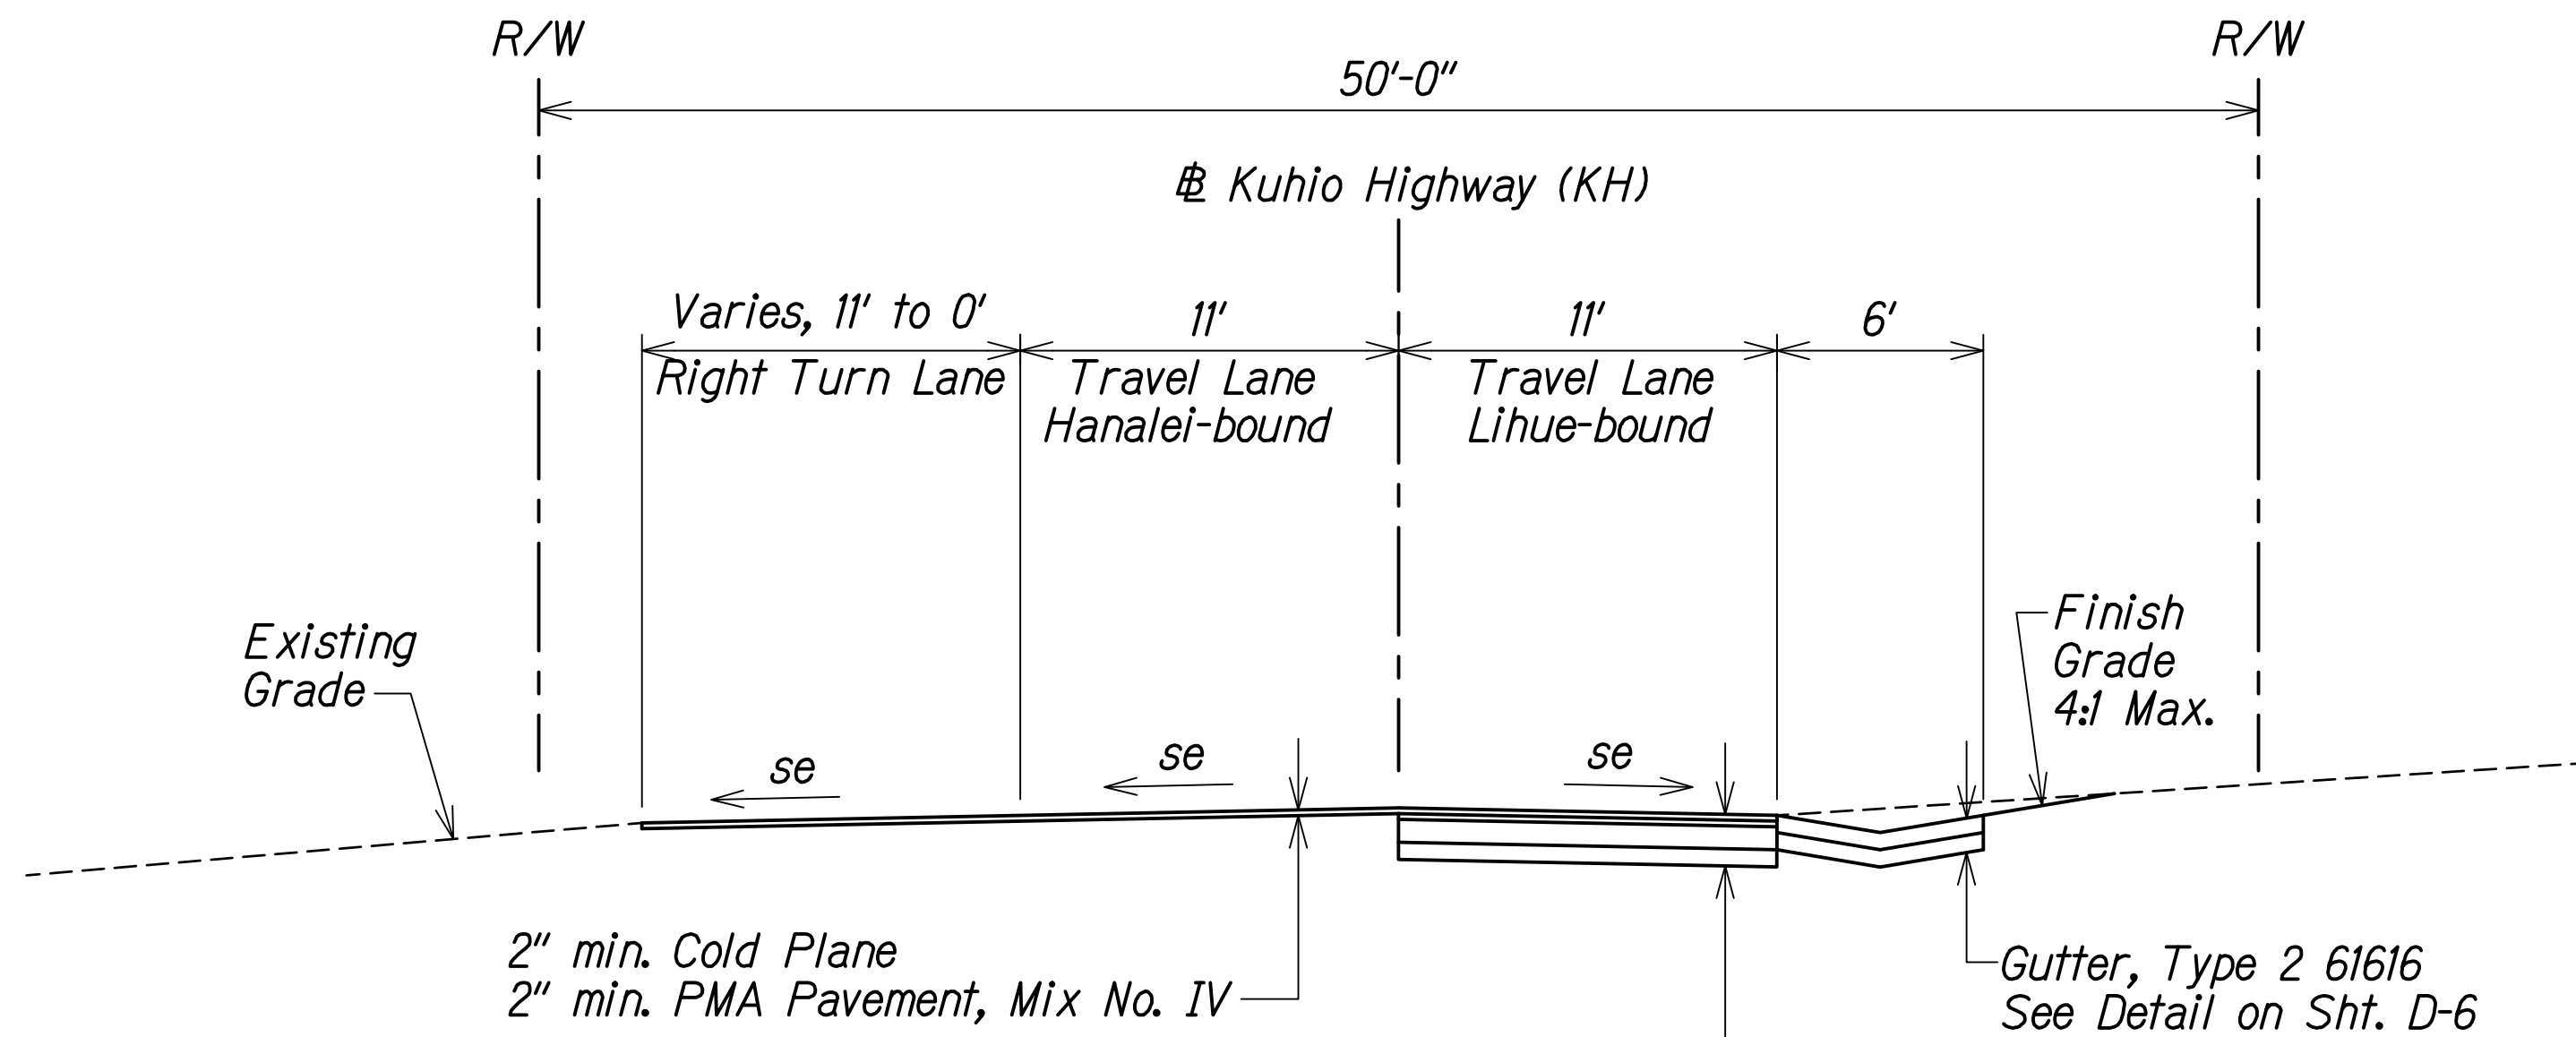


HANALEI HILLS
STA. 508+34 TO STA. 511+06.51
Scale: 1" = 5'

Pavement Rehabilitation where shown on the Plans
4" PMA Pavement, Mix No. IV
8" Hot Mix Asphalt Base Course
6" Aggregate Subbase
Payment for excavation shall be paid under Pay Item 203.0120 Roadway
Excavation of Weakened Pavement Areas

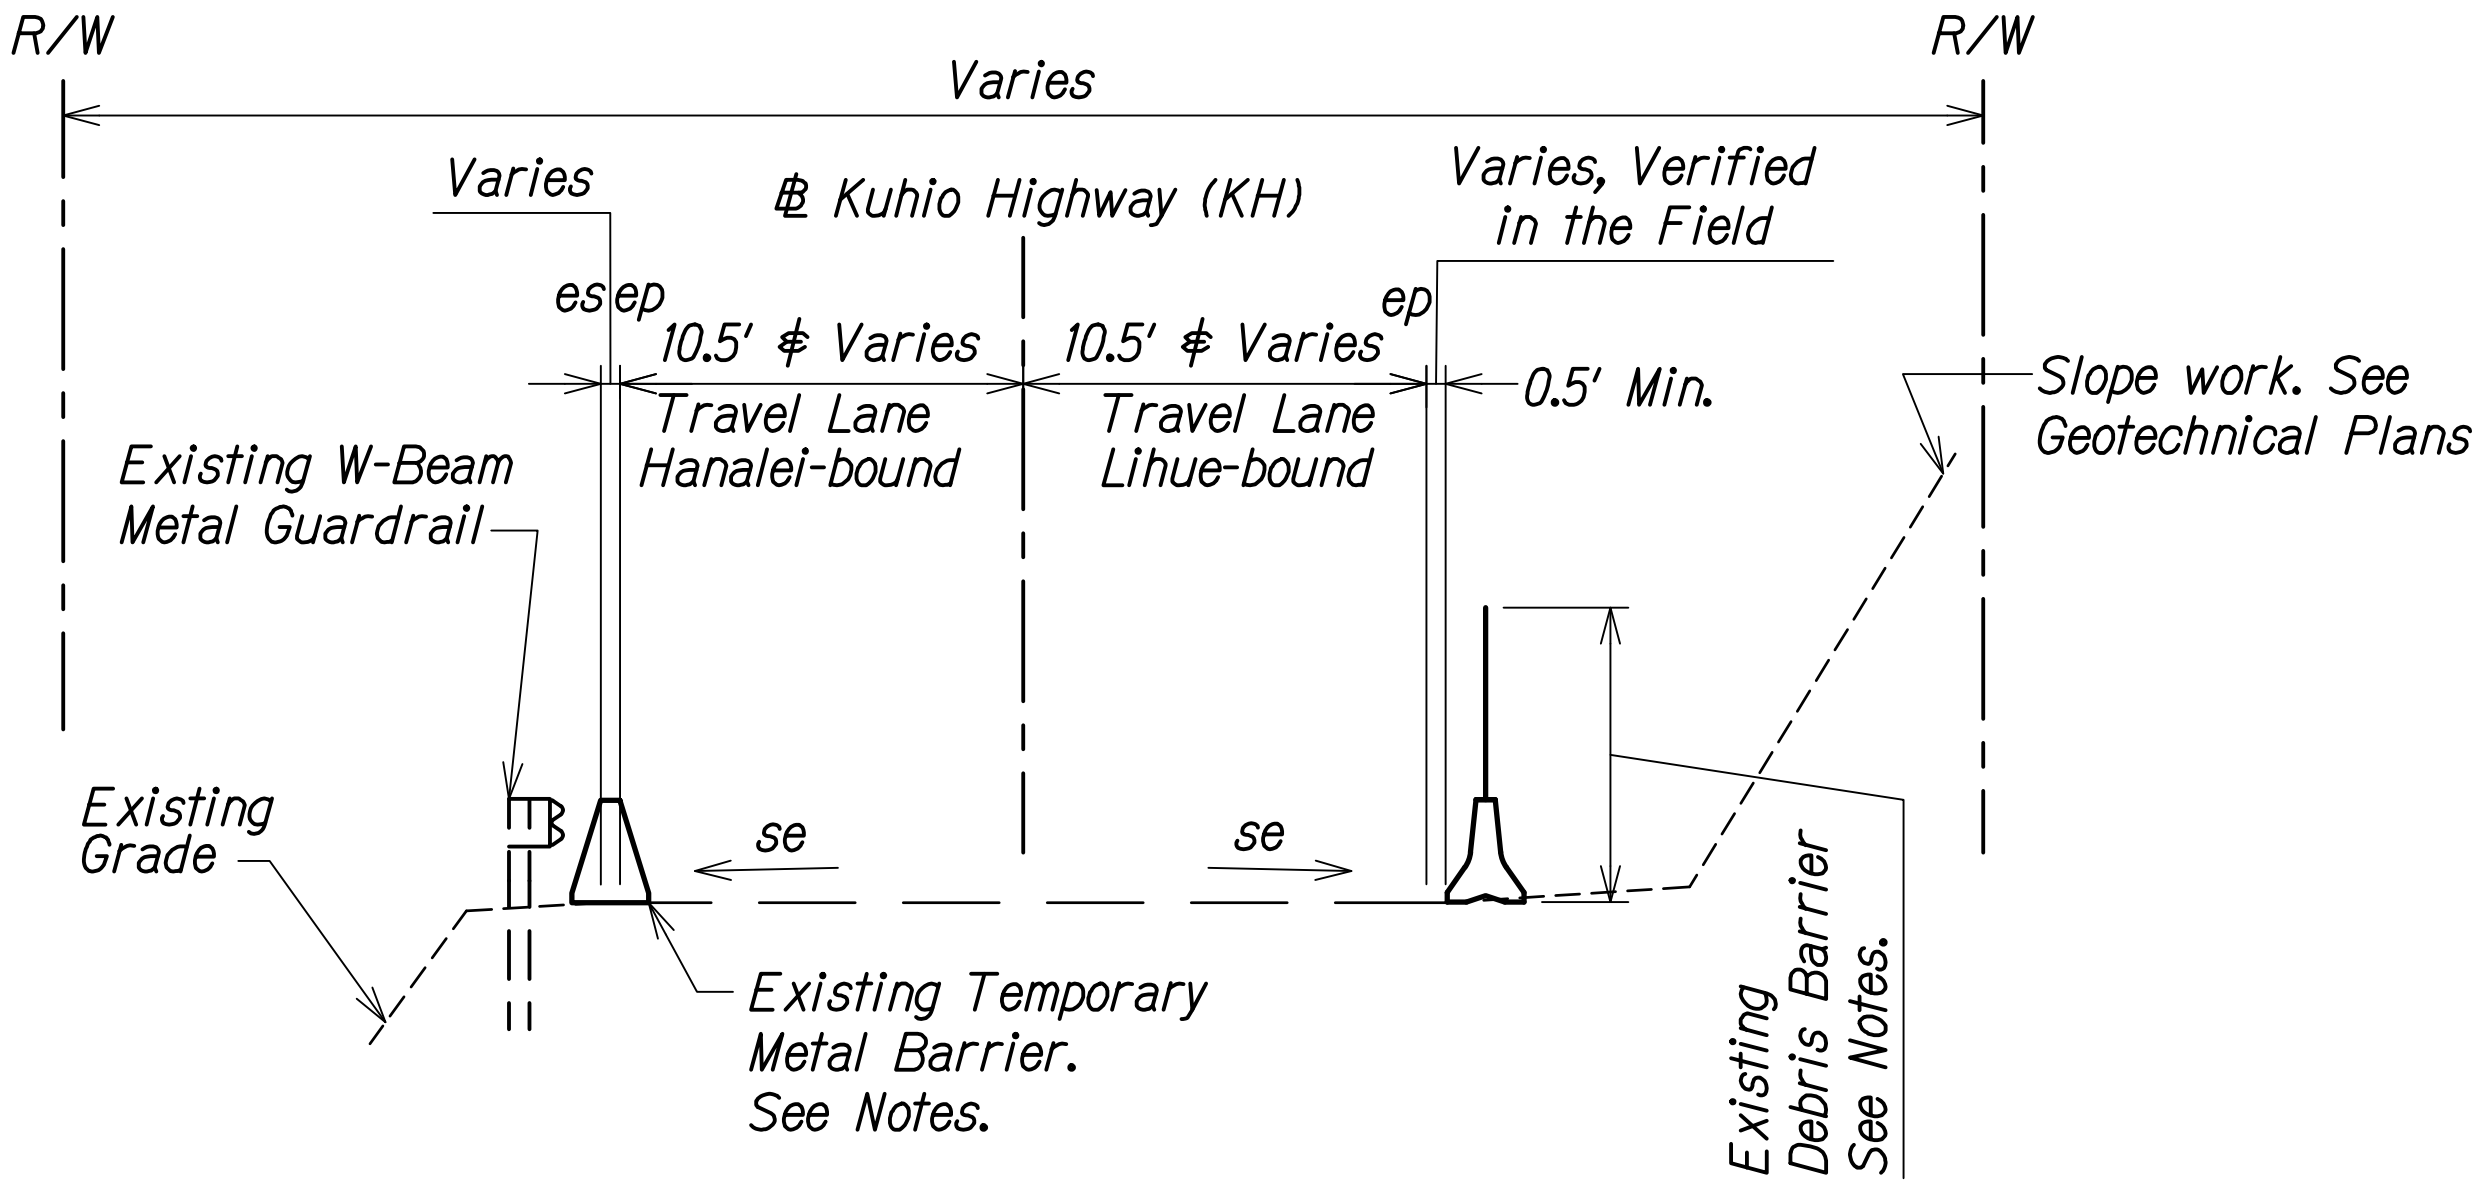

EXISTING TEMPORARY BARRIERS
HANALEI HILLS
STA. 475+00 TO STA. 481+00
Scale: 1" = 5'

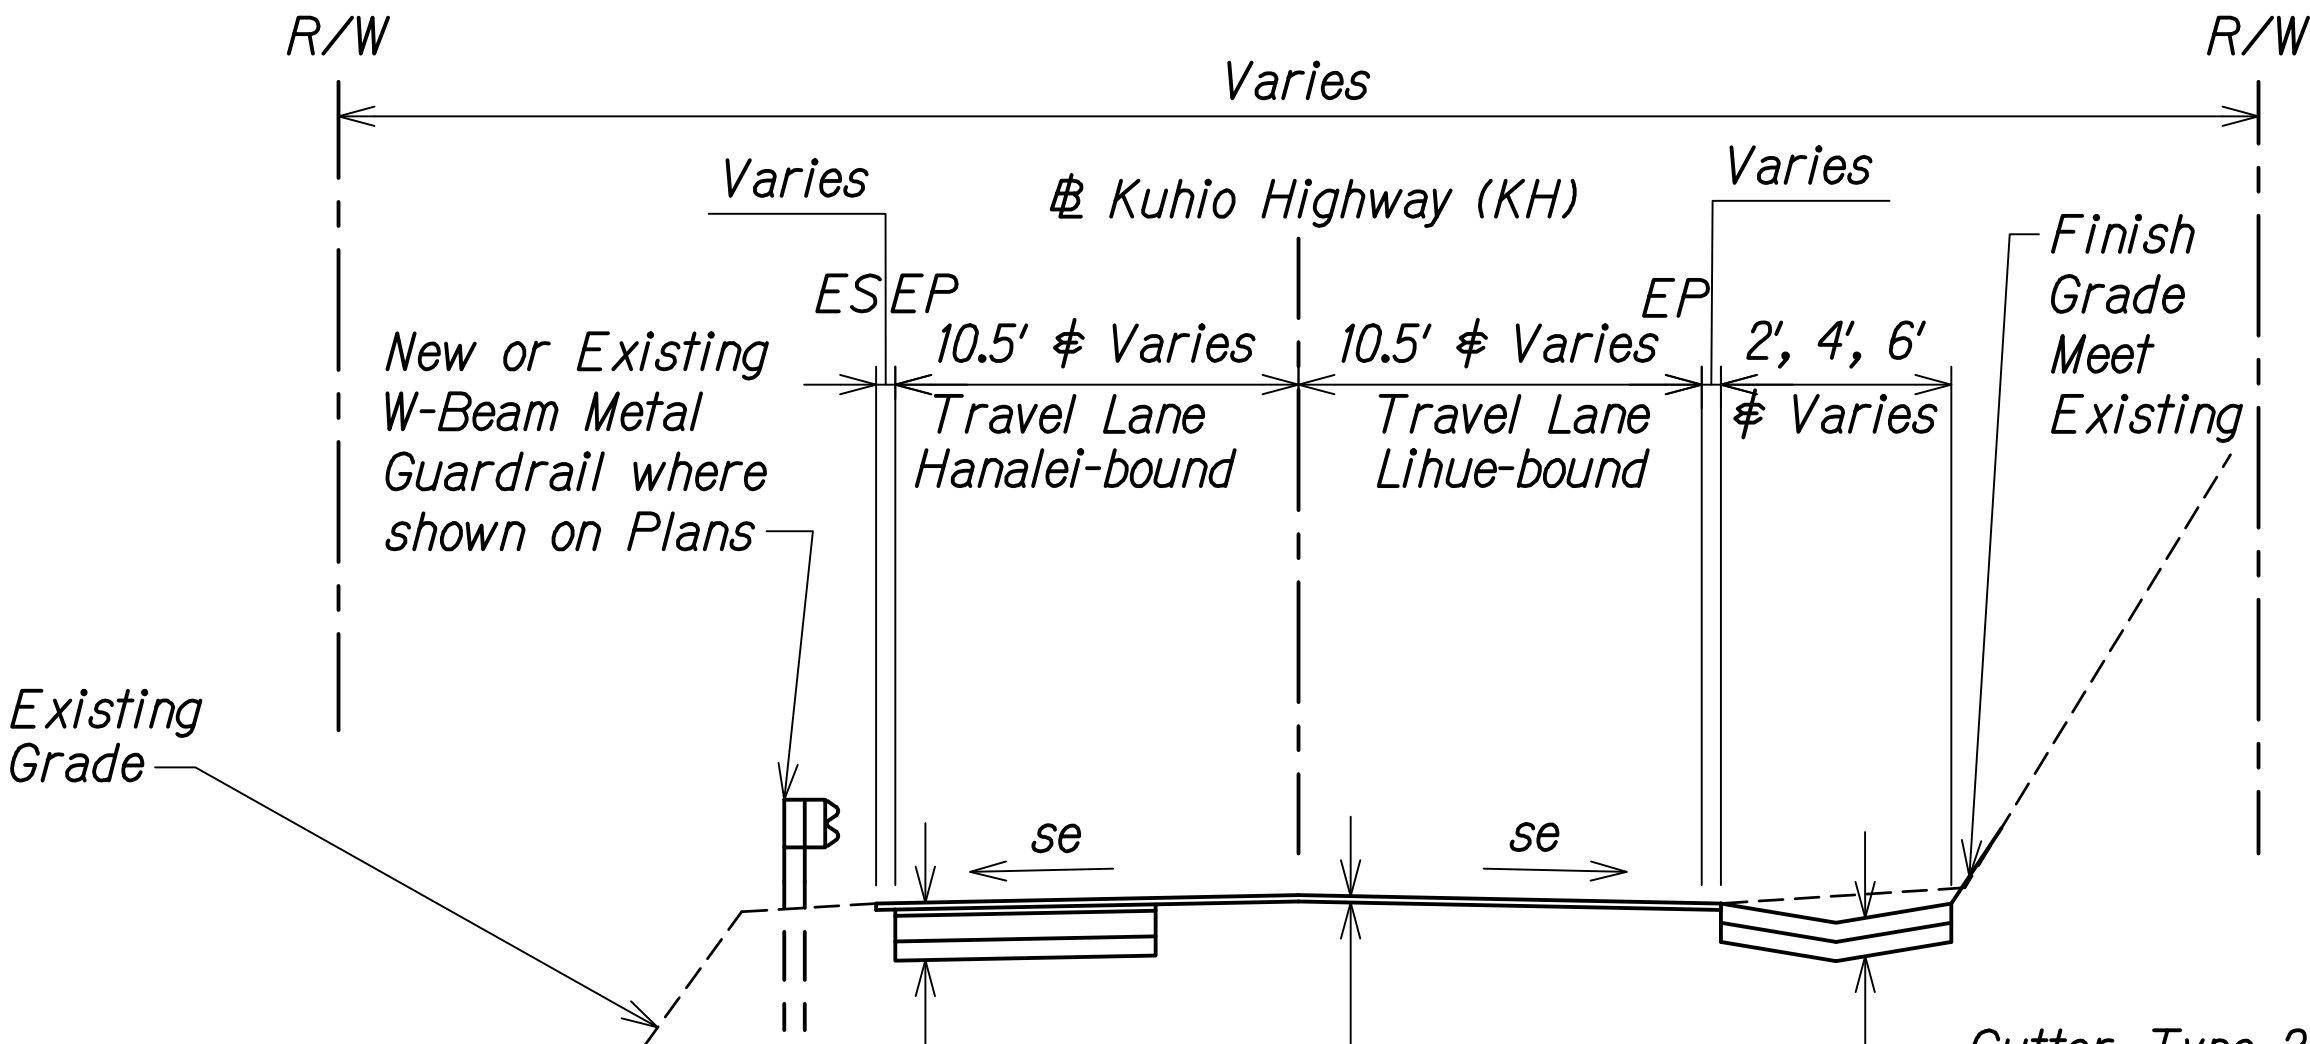

Pavement Rehabilitation where shown on the Plans
4" PMA Pavement, Mix No. IV
8" Hot Mix Asphalt Base Course
6" Aggregate Subbase
Payment for excavation shall be paid under Pay Item 203.0120 Roadway
Excavation of Weakened Pavement Areas

HANALEI HILLS
STA. 465+31.61 TO STA. 480+00
Scale: 1" = 5'


Gutter, Type 2, where shown on Plans
See Shts. D-2 thru D-5, Drainline A Plan and Profile for Gutter, Type 2

2" min. Cold Plane
2" min. PMA Pavement, Mix No. IV

Barrier Notes:

1. Coordinate with the Engineer for night closures needed to remove debris behind the barrier.
2. Payment for Maintenance, Replacement, Removal and Disposal of Existing Barriers shall be under Section 645.2000 Additional Police Officers, Additional Traffic Control Devices, and Advertisement..

DATE	_____
SURVEY PLOTTED BY	_____
DRAWN BY	_____
DESIGNED BY	_____
QUANTITIES BY	_____
CHECKED BY	_____
ORIGINAL PLAN	_____
NOTE BOOK	_____
No.	_____

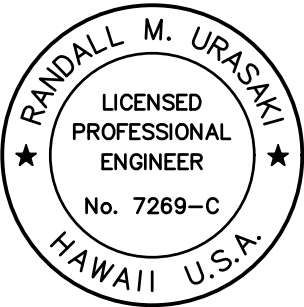

THIS WORK WAS PREPARED BY ME
OR UNDER MY SUPERVISION.
R. M. Urasaki
SIGNATURE
EXPIRATION DATE OF THE LICENSE: 04/30/24

STATE OF HAWAII
DEPARTMENT OF TRANSPORTATION
HIGHWAYS DIVISION

TYPICAL SECTION

KUHIO HIGHWAY
Emergency Slope Stabilization
for Hanalei Hills and Waikoko
F.A.P. Project No. ER-24(003)

Scale: 1"=5' Date: Sept. 2022