




INDEX TO DRAWINGS	
SHEET NO.	DESCRIPTION
1	TITLE SHEET
2	STANDARD PLANS SUMMARY
3	GENERAL NOTES AND LEGENDS
4	HISTORIC PRESERVATION AND ENVIRONMENTAL NOTES
5 – 7	WATER POLLUTION AND EROSION CONTROL NOTES
8 – 10	TYPICAL SECTIONS
11	MISCELLANEOUS DETAILS
12	DETECTABLE WARNING DETAILS
13	TELEPHONE PULLBOX PLANS, NOTES & DETAILS
14 – 19	ROADWAY PLANS
20	PAVEMENT MARKING LEGEND, DETAILS AND NOTES
21 – 26	PAVEMENT MARKING AND TRAFFIC SIGNING PLANS
27 – 28	TRAFFIC COUNTING STATION PLANS, NOTES & DETAILS
29 – 32	SIGN DETAILS
33	LOW SPEED UNDIVIDED HIGHWAY WORK ZONE SAFETY PLAN, NOTES AND DETAILS

STATE OF HAWAII
DEPARTMENT OF TRANSPORTATION
HIGHWAYS DIVISION
HONOLULU, HAWAII
PLANS FOR
KUHIO HIGHWAY RESURFACING
LAUKINI ROAD TO KAPULE HIGHWAY
FEDERAL AID PROJECT NO. NH-056-1(062)
DISTRICT OF LIHUE
ISLAND OF KAUAI

FED. ROAD DIST. NO.	STATE	FED-AID PROJ. NO.	FISCAL YEAR	SHEET NO.	TOTAL SHEETS
HAWAII	HAW.	NH-056-1(062)	2023	1	33

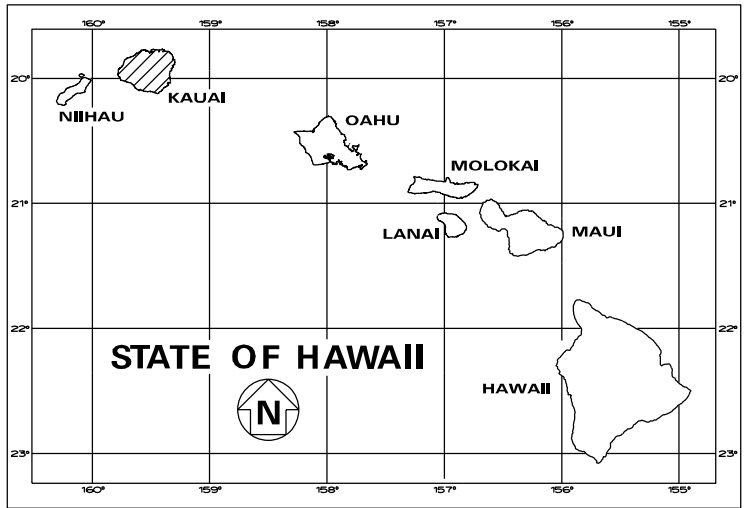

DESIGNED BY
HWY-K
MANAGED BY
HWY-KE
PHONE 274-3118
DATE DEC. 2023

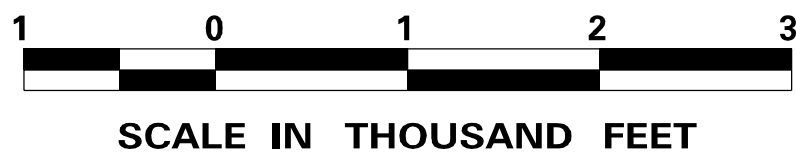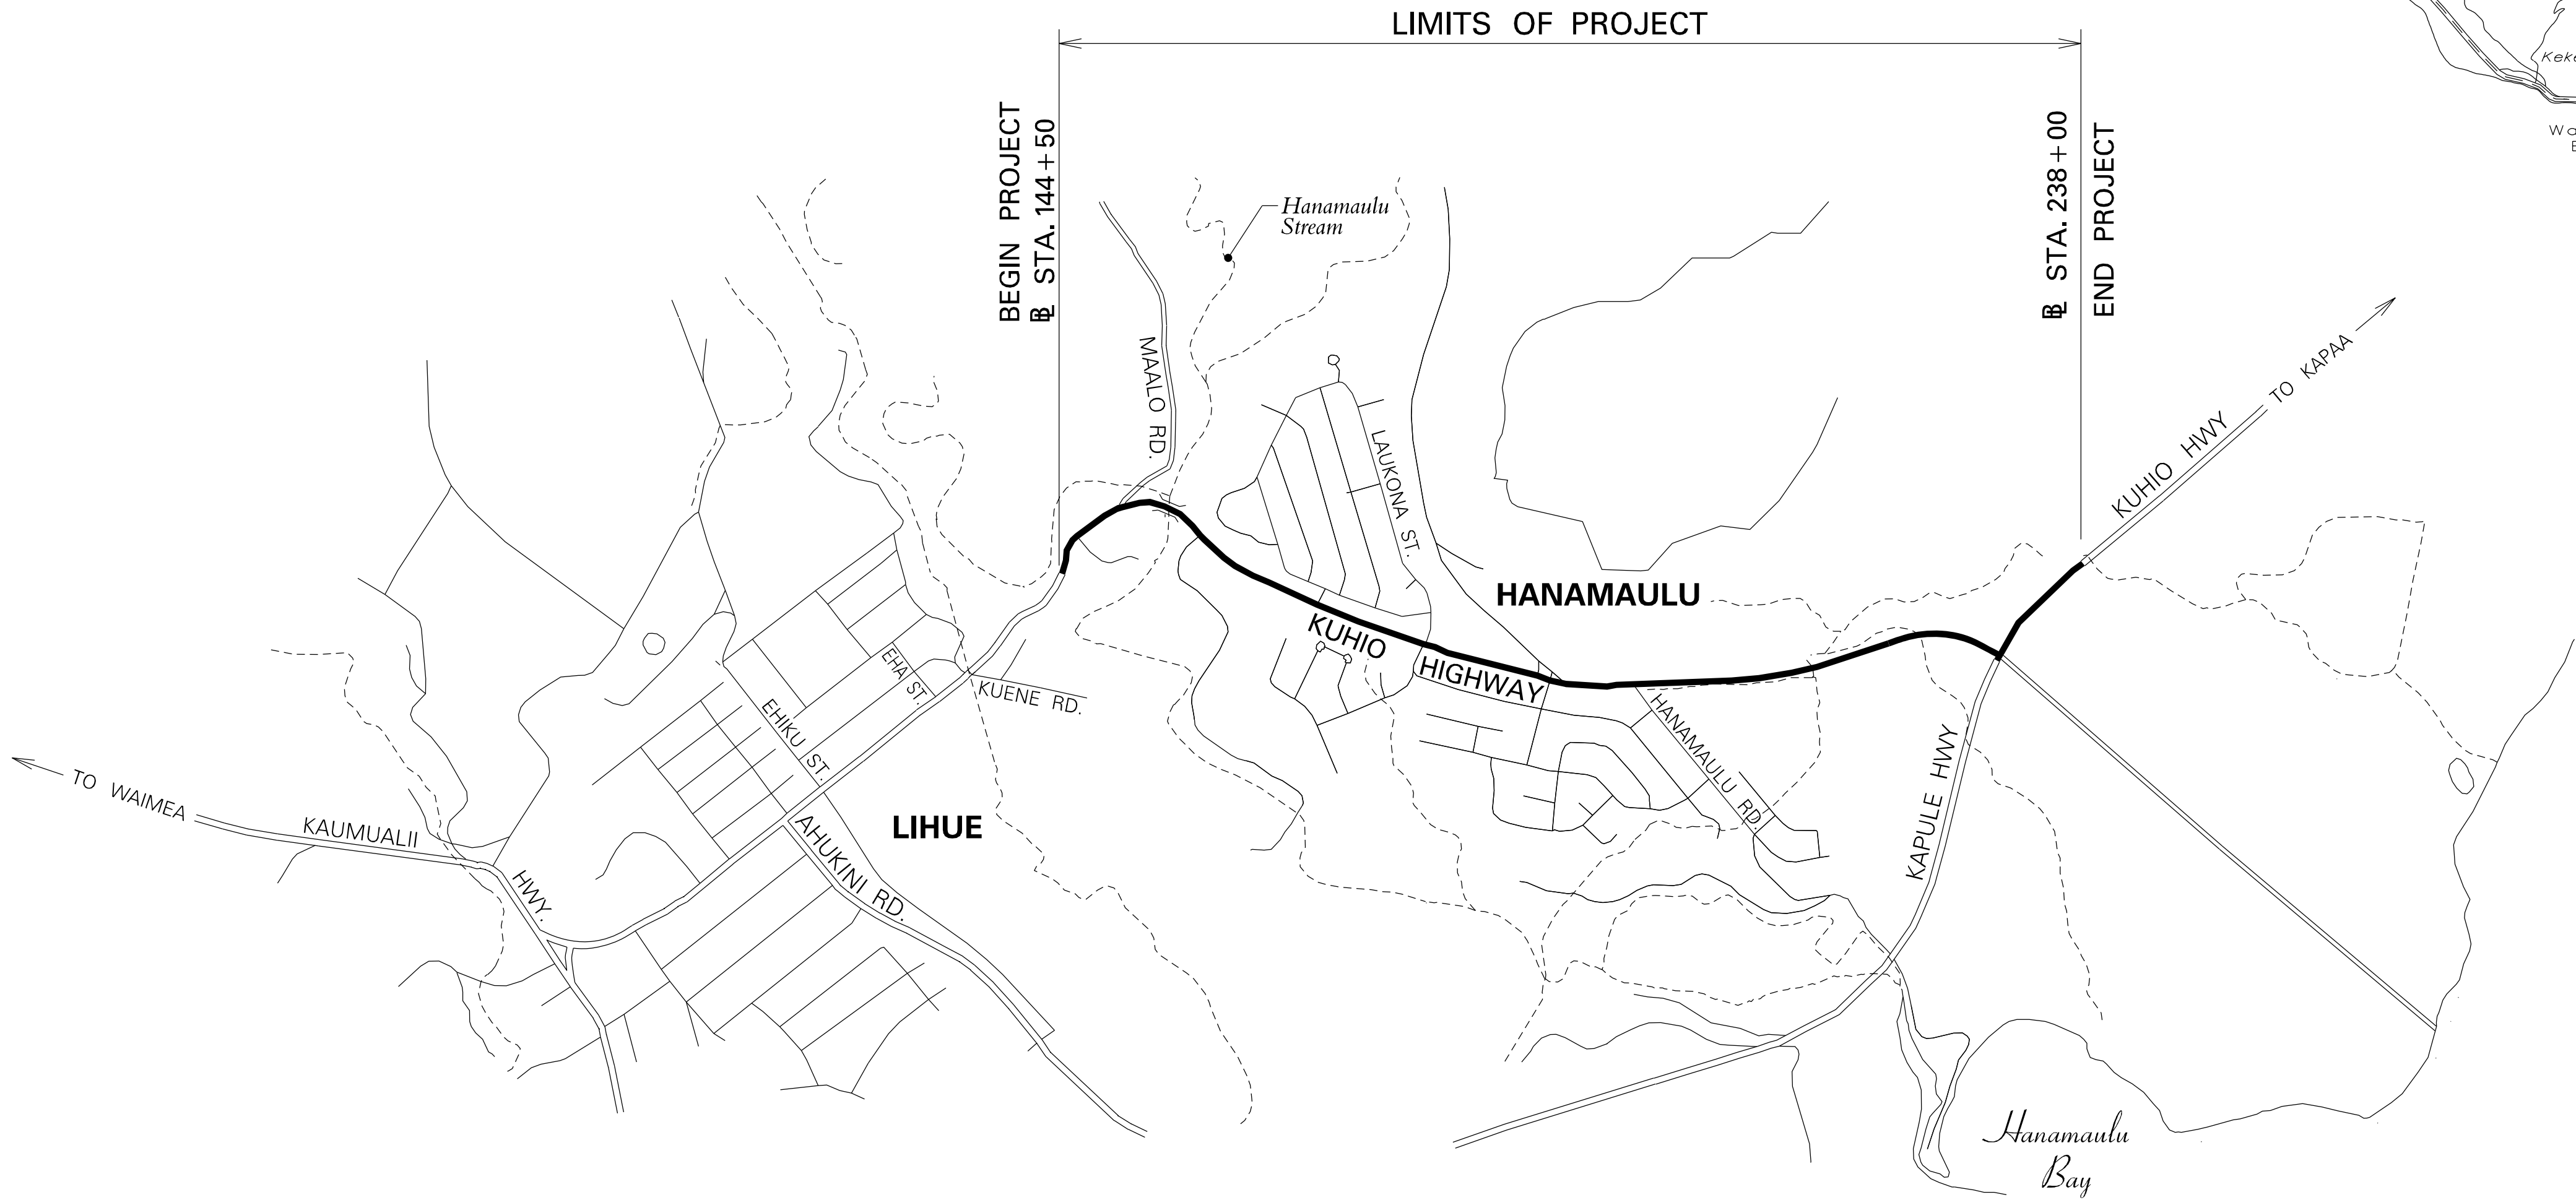

LAYOUT PLAN

GROSS LENGTH OF PROJECT.....1.71 MILES
NET LENGTH OF PROJECT.....1.61 MILES

APPROVED:
Gerry Sagacio
Manager, Hawaiian Telcom

Oct 31, 2022
Date

FEDERAL AID PROJECTS PREVIOUSLY CONSTRUCTED OR UNDER CONSTRUCTION

MILE POST 1.01 TO MILE POST 2.76

DESIGN DESIGNATION

ADT (2021).....24,200
ADT (2031).....29,500
DHV2,360
D60/40
T4.0 %
V25 – 40 M.P.H.

DEPARTMENT OF TRANSPORTATION STATE OF HAWAII	
APPROVED: <i>H. N. J.</i>	Nov 25, 2022
DIR. OF TRANSPORTATION	DATE