


FED. ROAD DIST. NO.	STATE	PROJ. NO.	FISCAL YEAR	SHEET NO.	TOTAL SHEETS
HAWAII	HAW.	56A-02-96M	1996	5	7

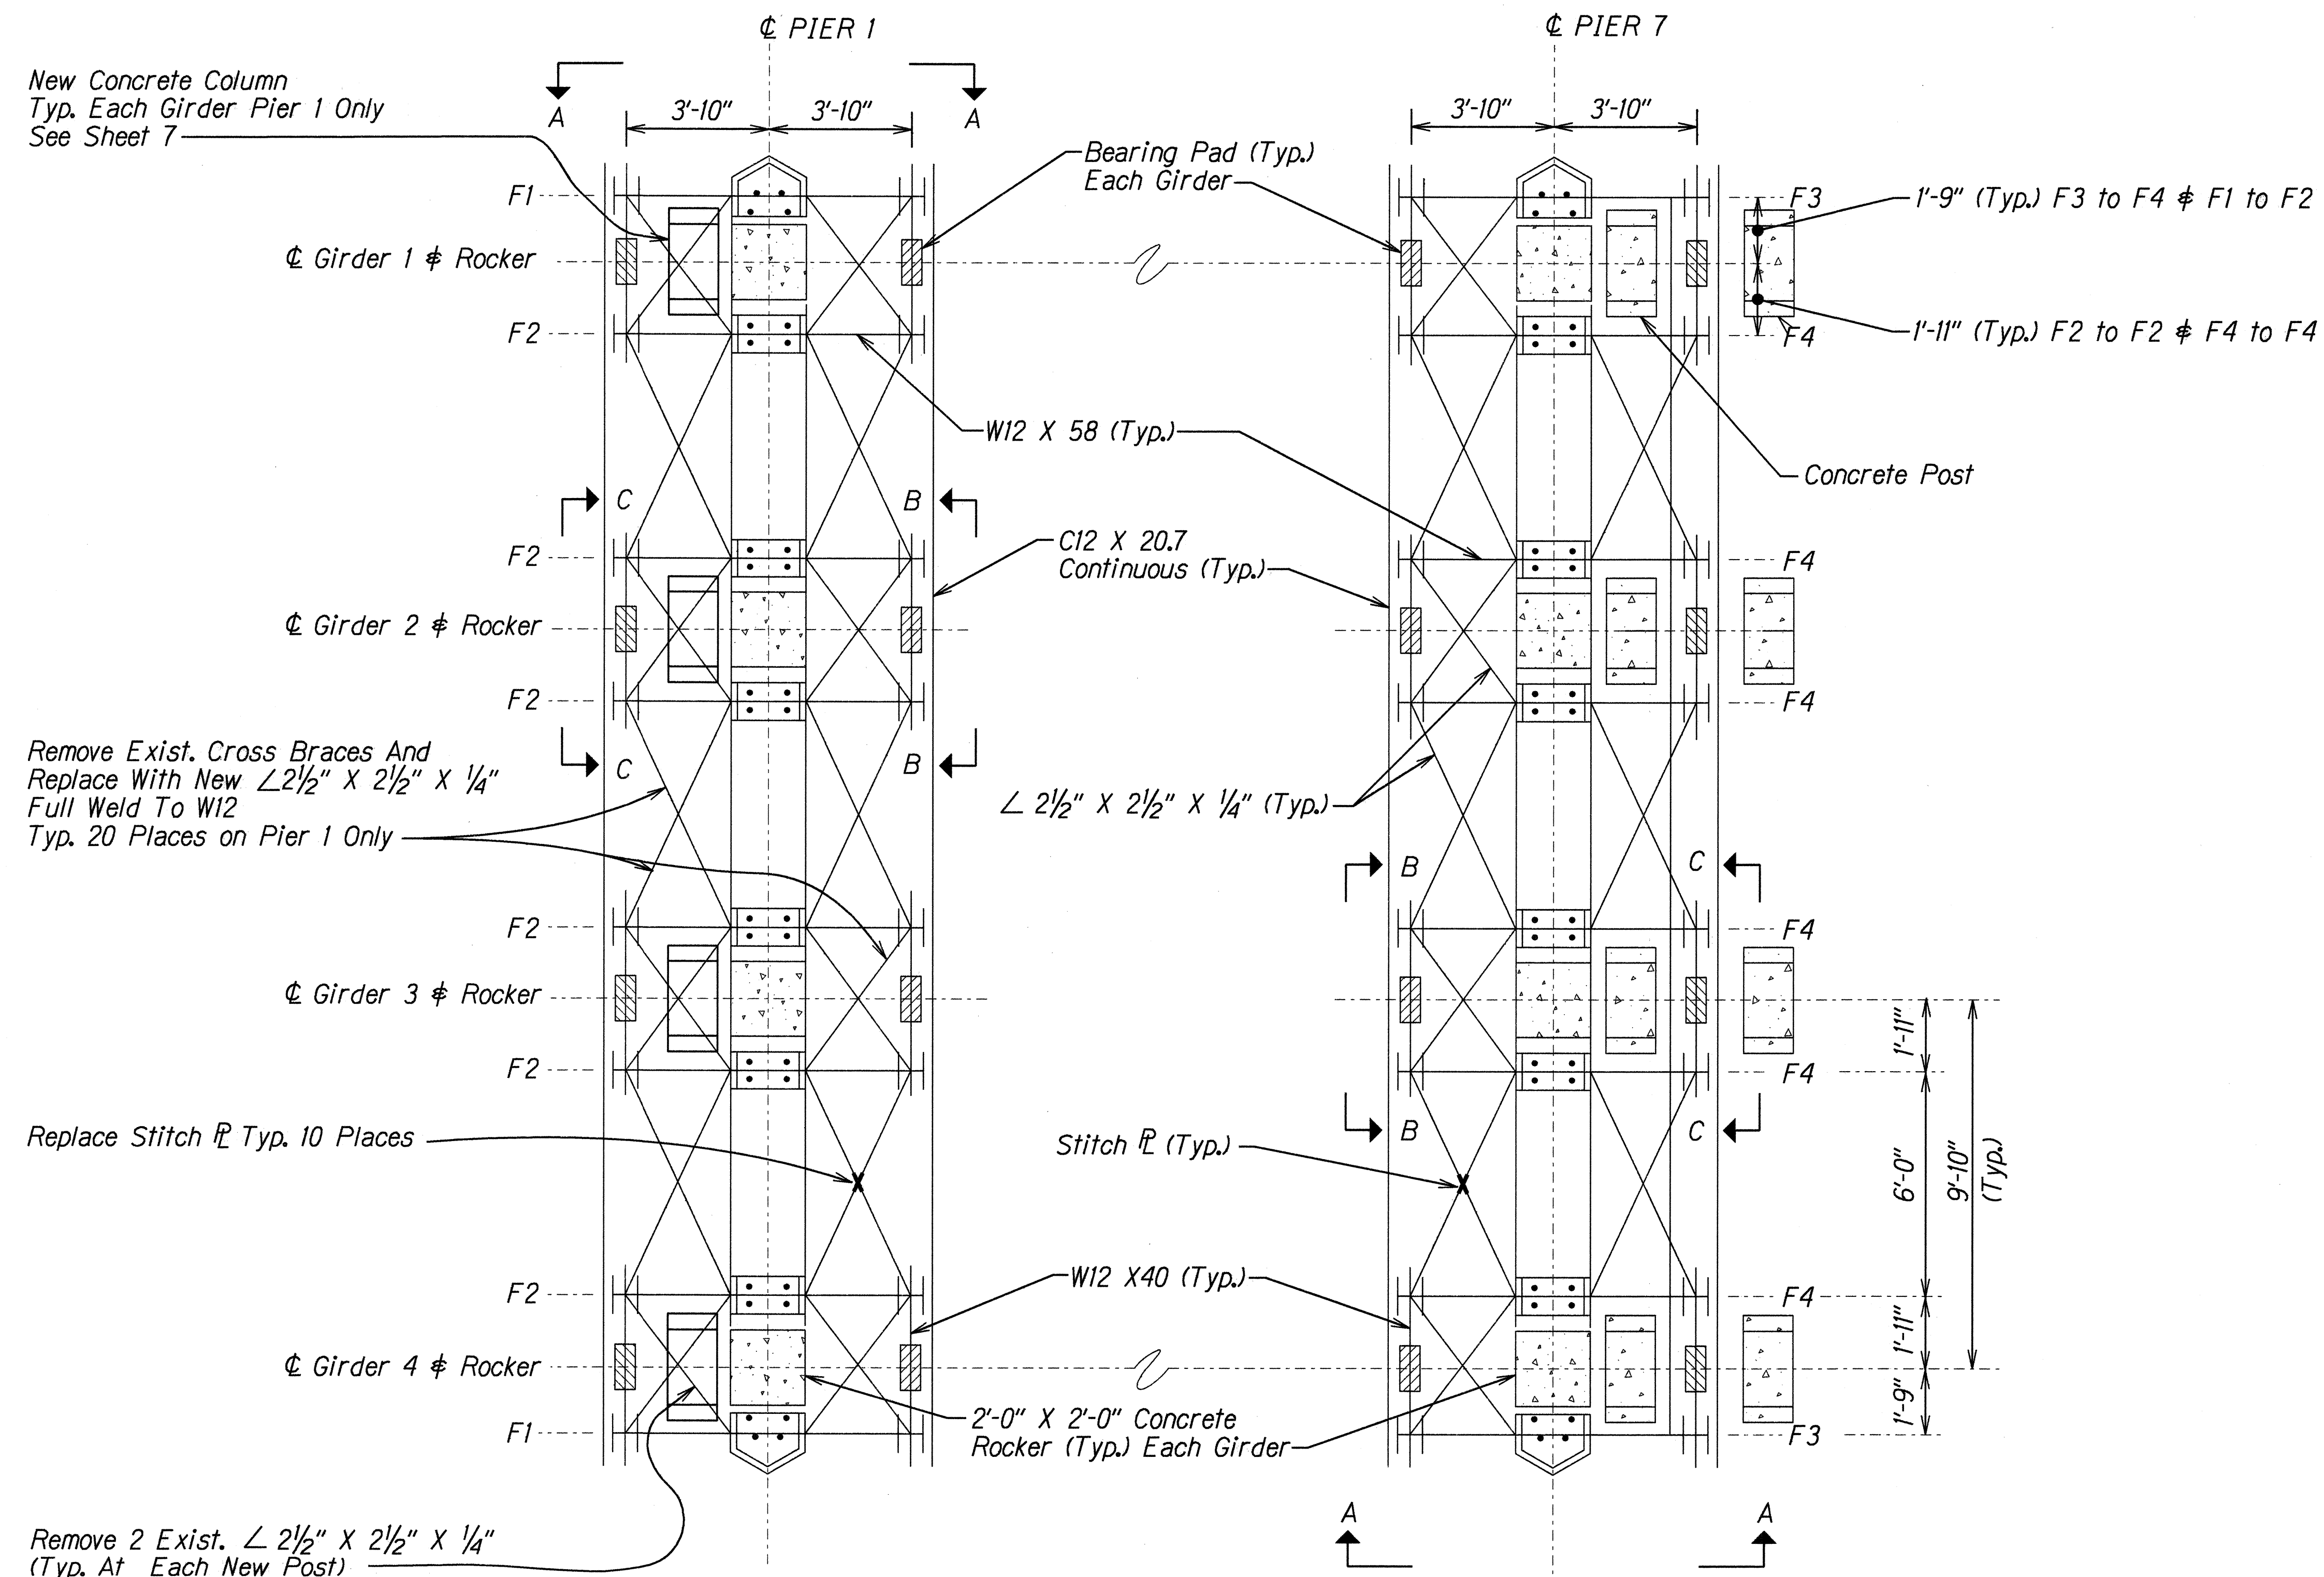

NOTE:
All Welding Shall Be Considered
Incidental To Structural Steel

METAL FRAMING PLAN Scale: $\frac{3}{8}" = 1'$

DESIGNED BY	DATE
DRAWN BY	1995
CHECKED BY	
QUANTITIES BY	
NOTED BY	
ORIGINAL PLAN	

STATE OF HAWAII
DEPARTMENT OF TRANSPORTATION
HIGHWAYS DIVISION

**METAL FRAMING PLAN
AND SECTIONS**

**WAILUA BRIDGE-REINFORCE, CLEAN
PAINT METAL MEMBERS**

Project No. 56A-02-96M

Scale: As Shown Date: Aug, 1995

SHEET No. 1 OF 1 SHEETS