



FED. ROAD DIST. NO.	STATE	FED. AID PROJ. NO.	FISCAL YEAR	SHEET NO.	TOTAL SHEETS
HAWAII	HAW.				


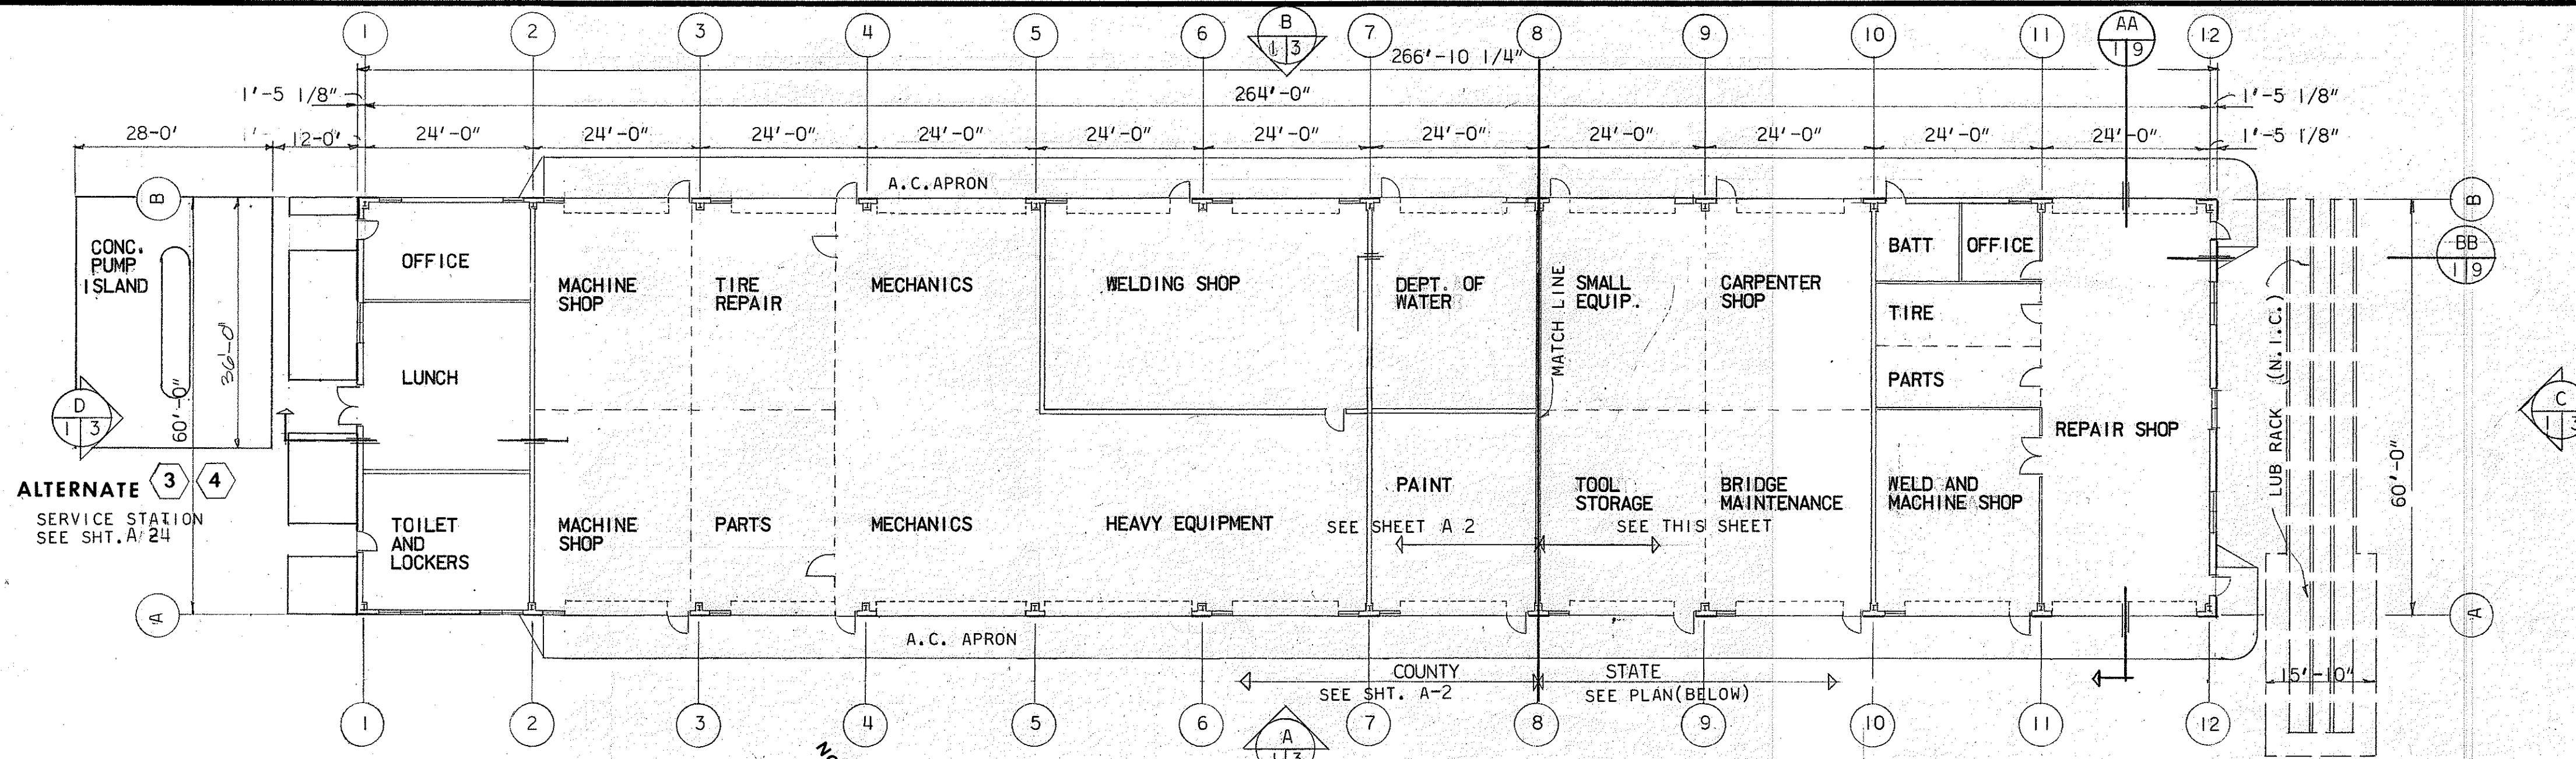


FLOOR PLAN - BUILDING A
SCALE 1/16" = 1'-0"

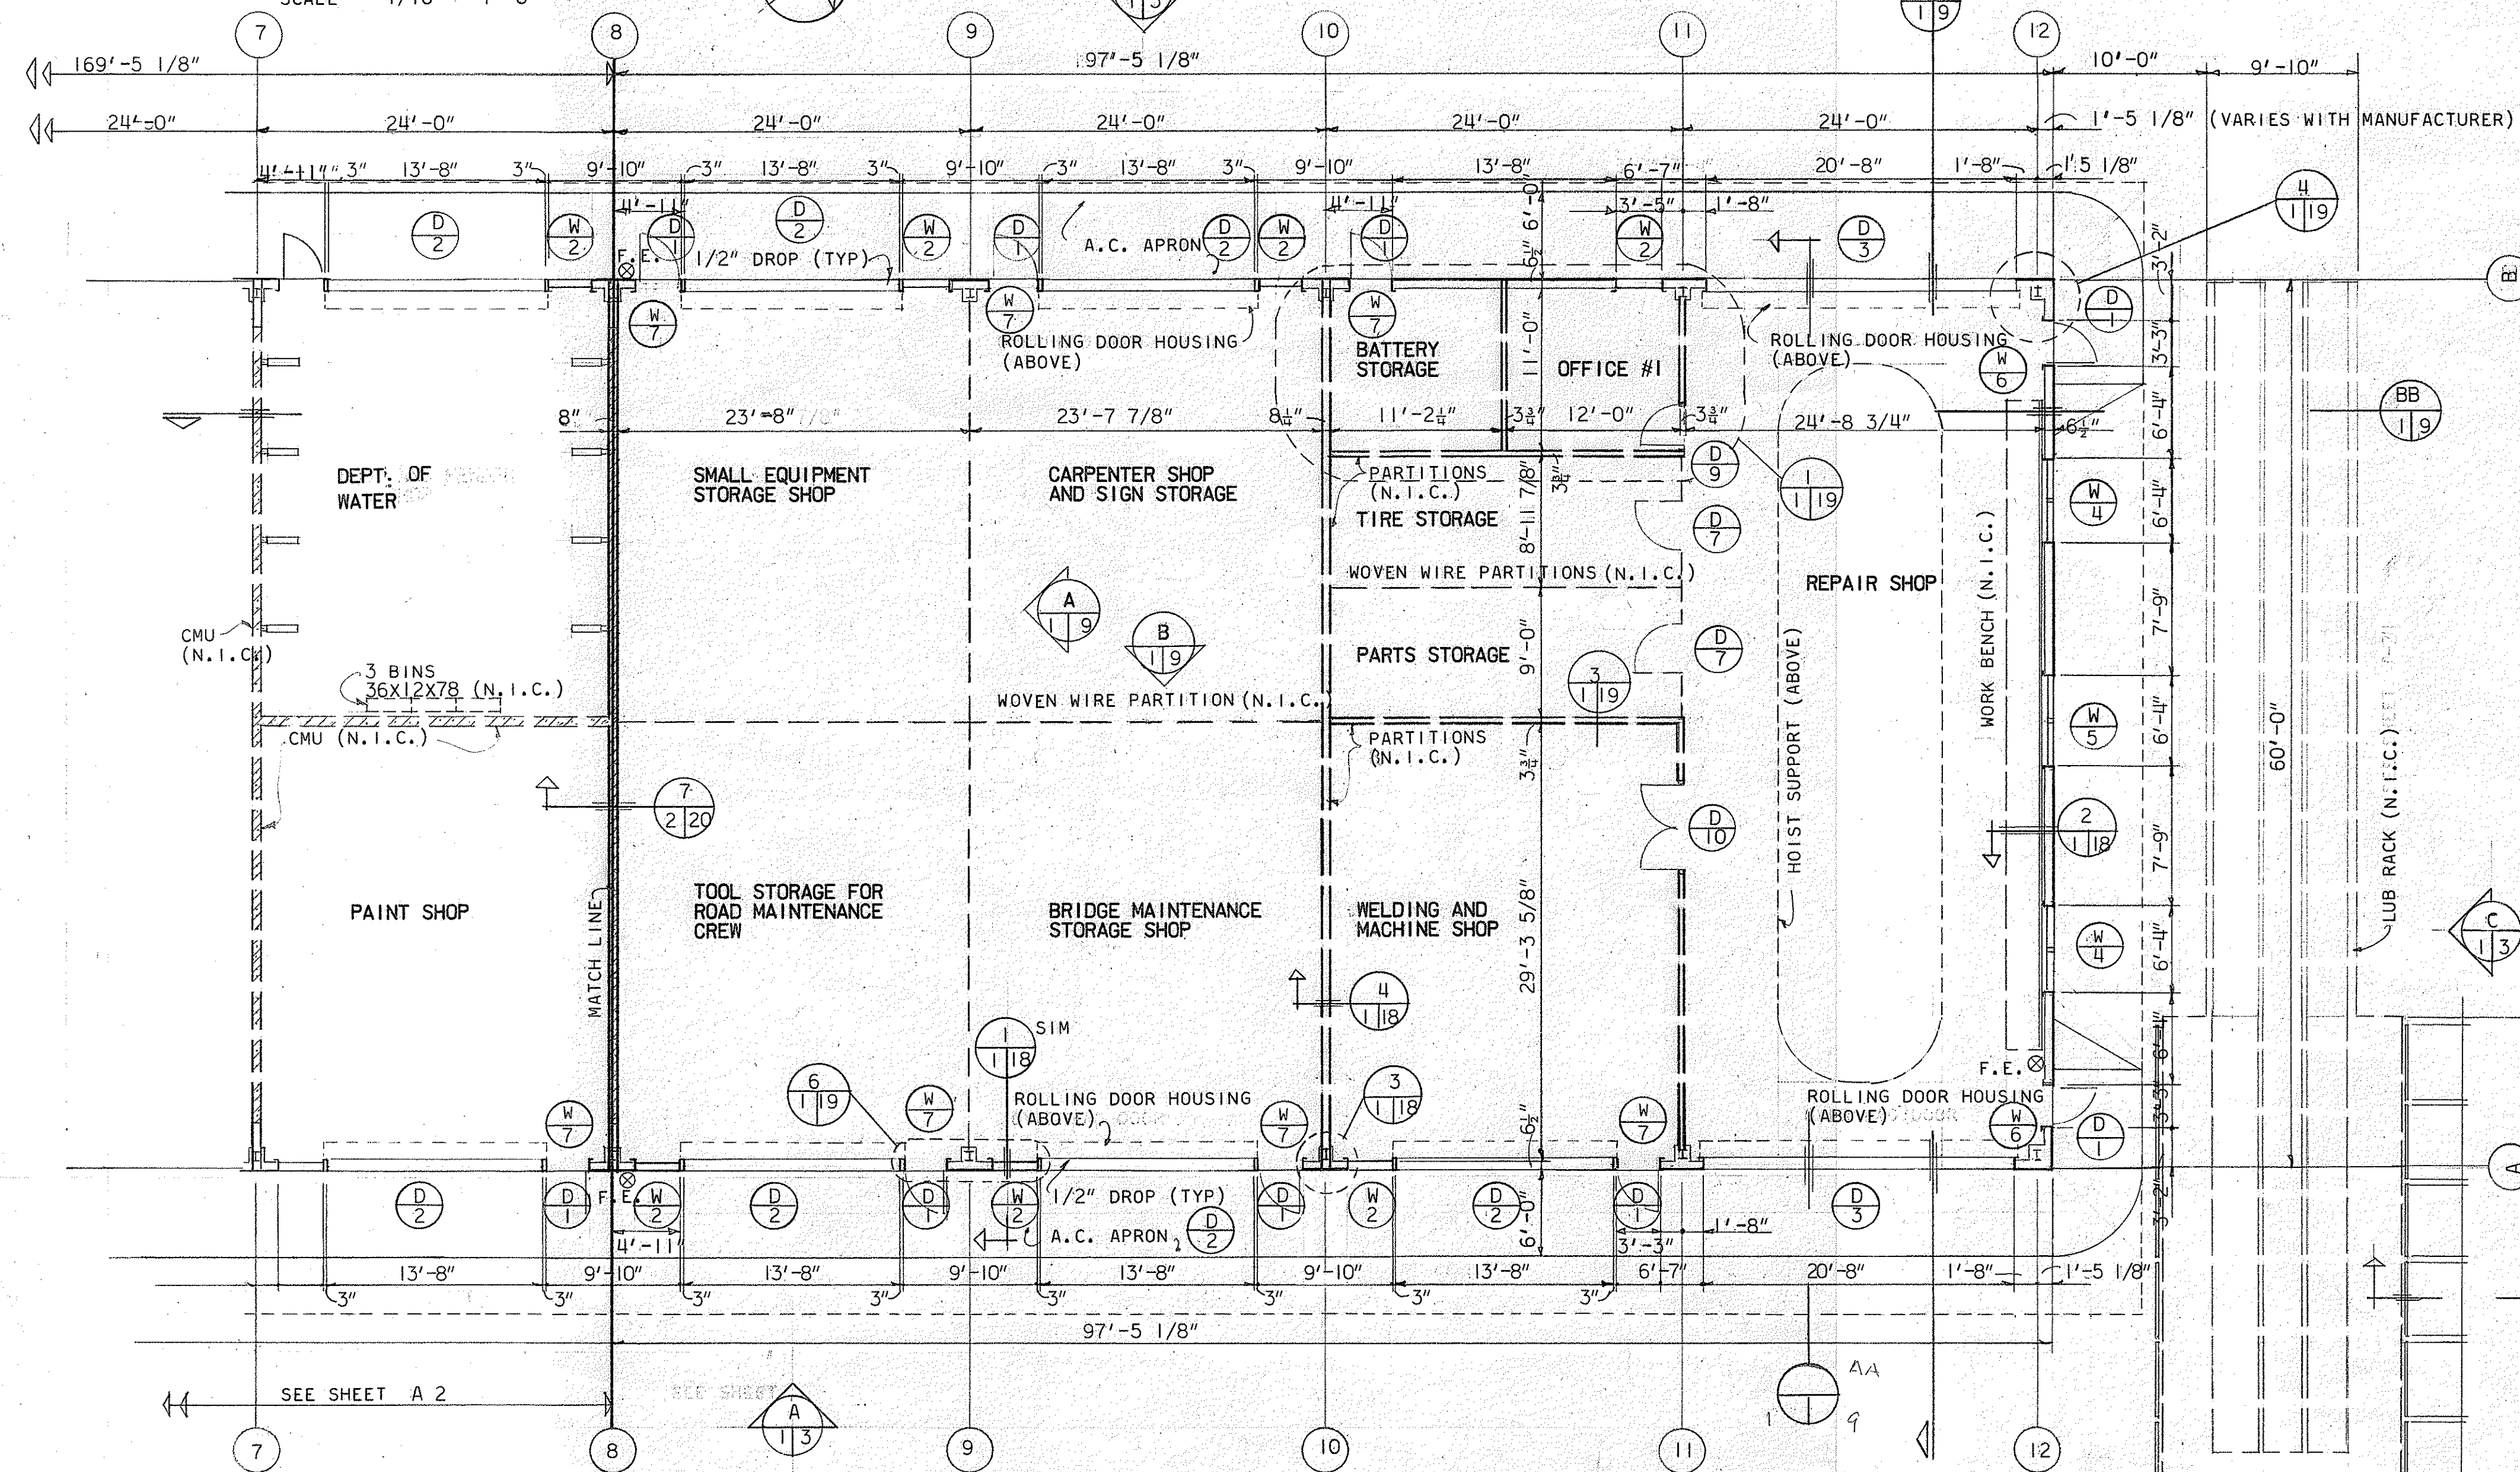


PARTIAL FLOOR PLAN - BUILDING A
SCALE 1/8" = 1'-0"

- NOTES:
1. FOR DOOR SCHEDULE SEE SHT. A2
 2. FOR INTERIOR FINISH SCHEDULE SEE SHT. A8
 3. FOR ROOF PLAN SEE SHT. A7
 4. A.C. APRON IS TO BE INSTALLED

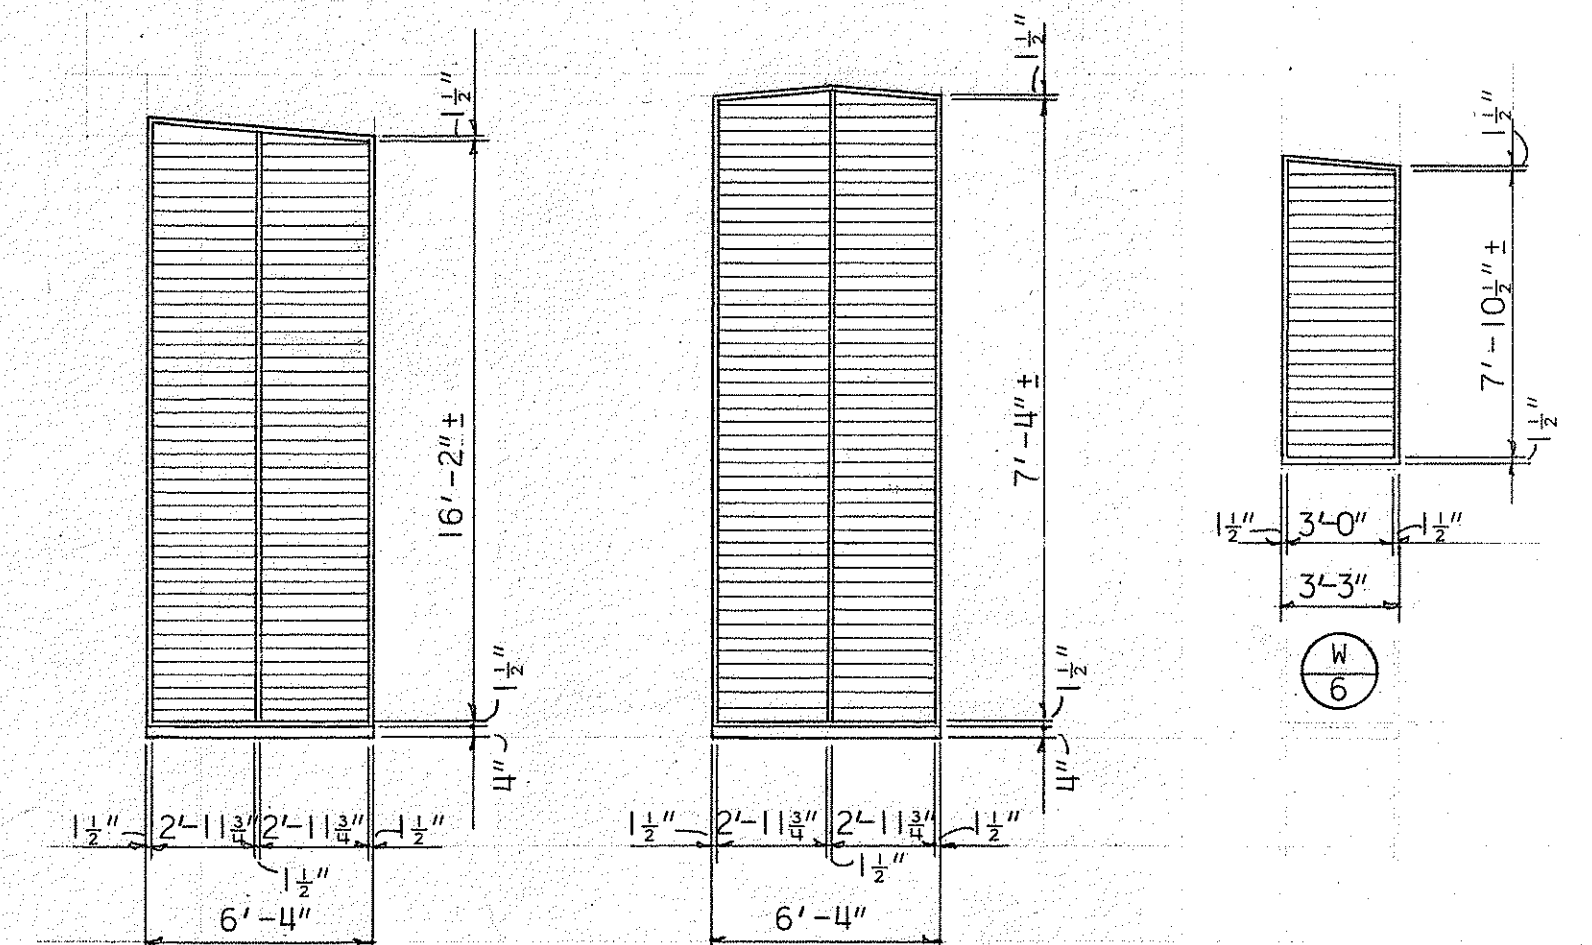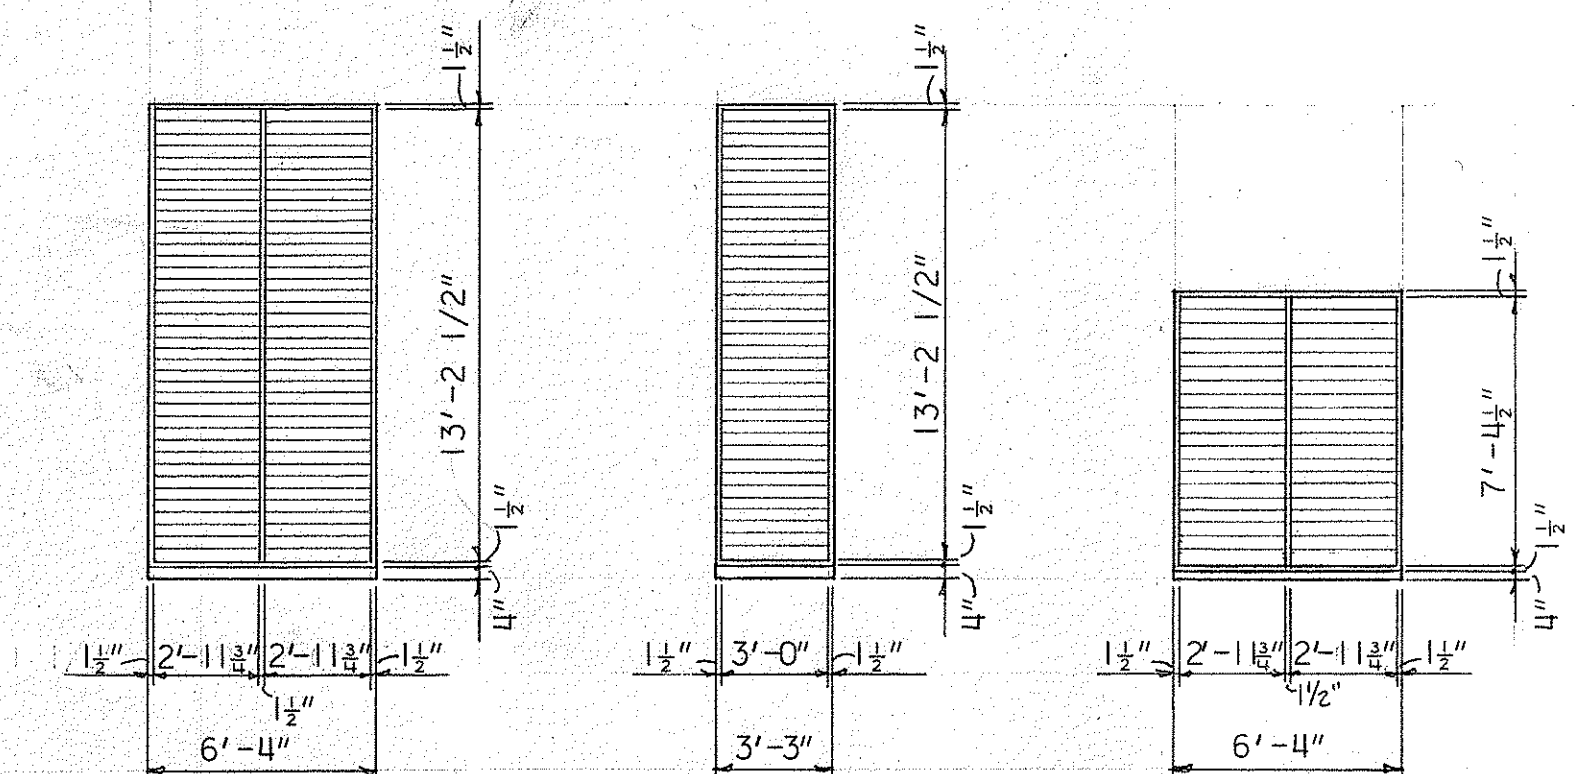


SASH TYPES (BUILDING A)
NO SCALE

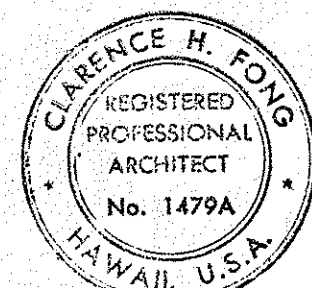

STATE OF HAWAII DEPARTMENT OF TRANSPORTATION HIGHWAYS DIVISION	
KAUAI STATE HIGHWAY - COUNTY BASE YARD KAPAA KAUAI	
FLOOR PLAN - BLDG A PARTIAL FLOOR PLAN - BLDG A	A1
SCALE AS NOTED	
DATE JULY 1972	
BD65-363	
SHEET No. 5 OF 41 SHEETS	

DATE	
DESIGNED BY	
TRACED BY	
NOTED BY	
CHECKED BY	
ORIGINAL PLAN	
NOTE BOOK	

FED. ROAD DIST. NO.	STATE	FED. AID PROJ. NO.	FISCAL YEAR	SHEET NO.	TOTAL SHEETS
HAWAII	HAW.				

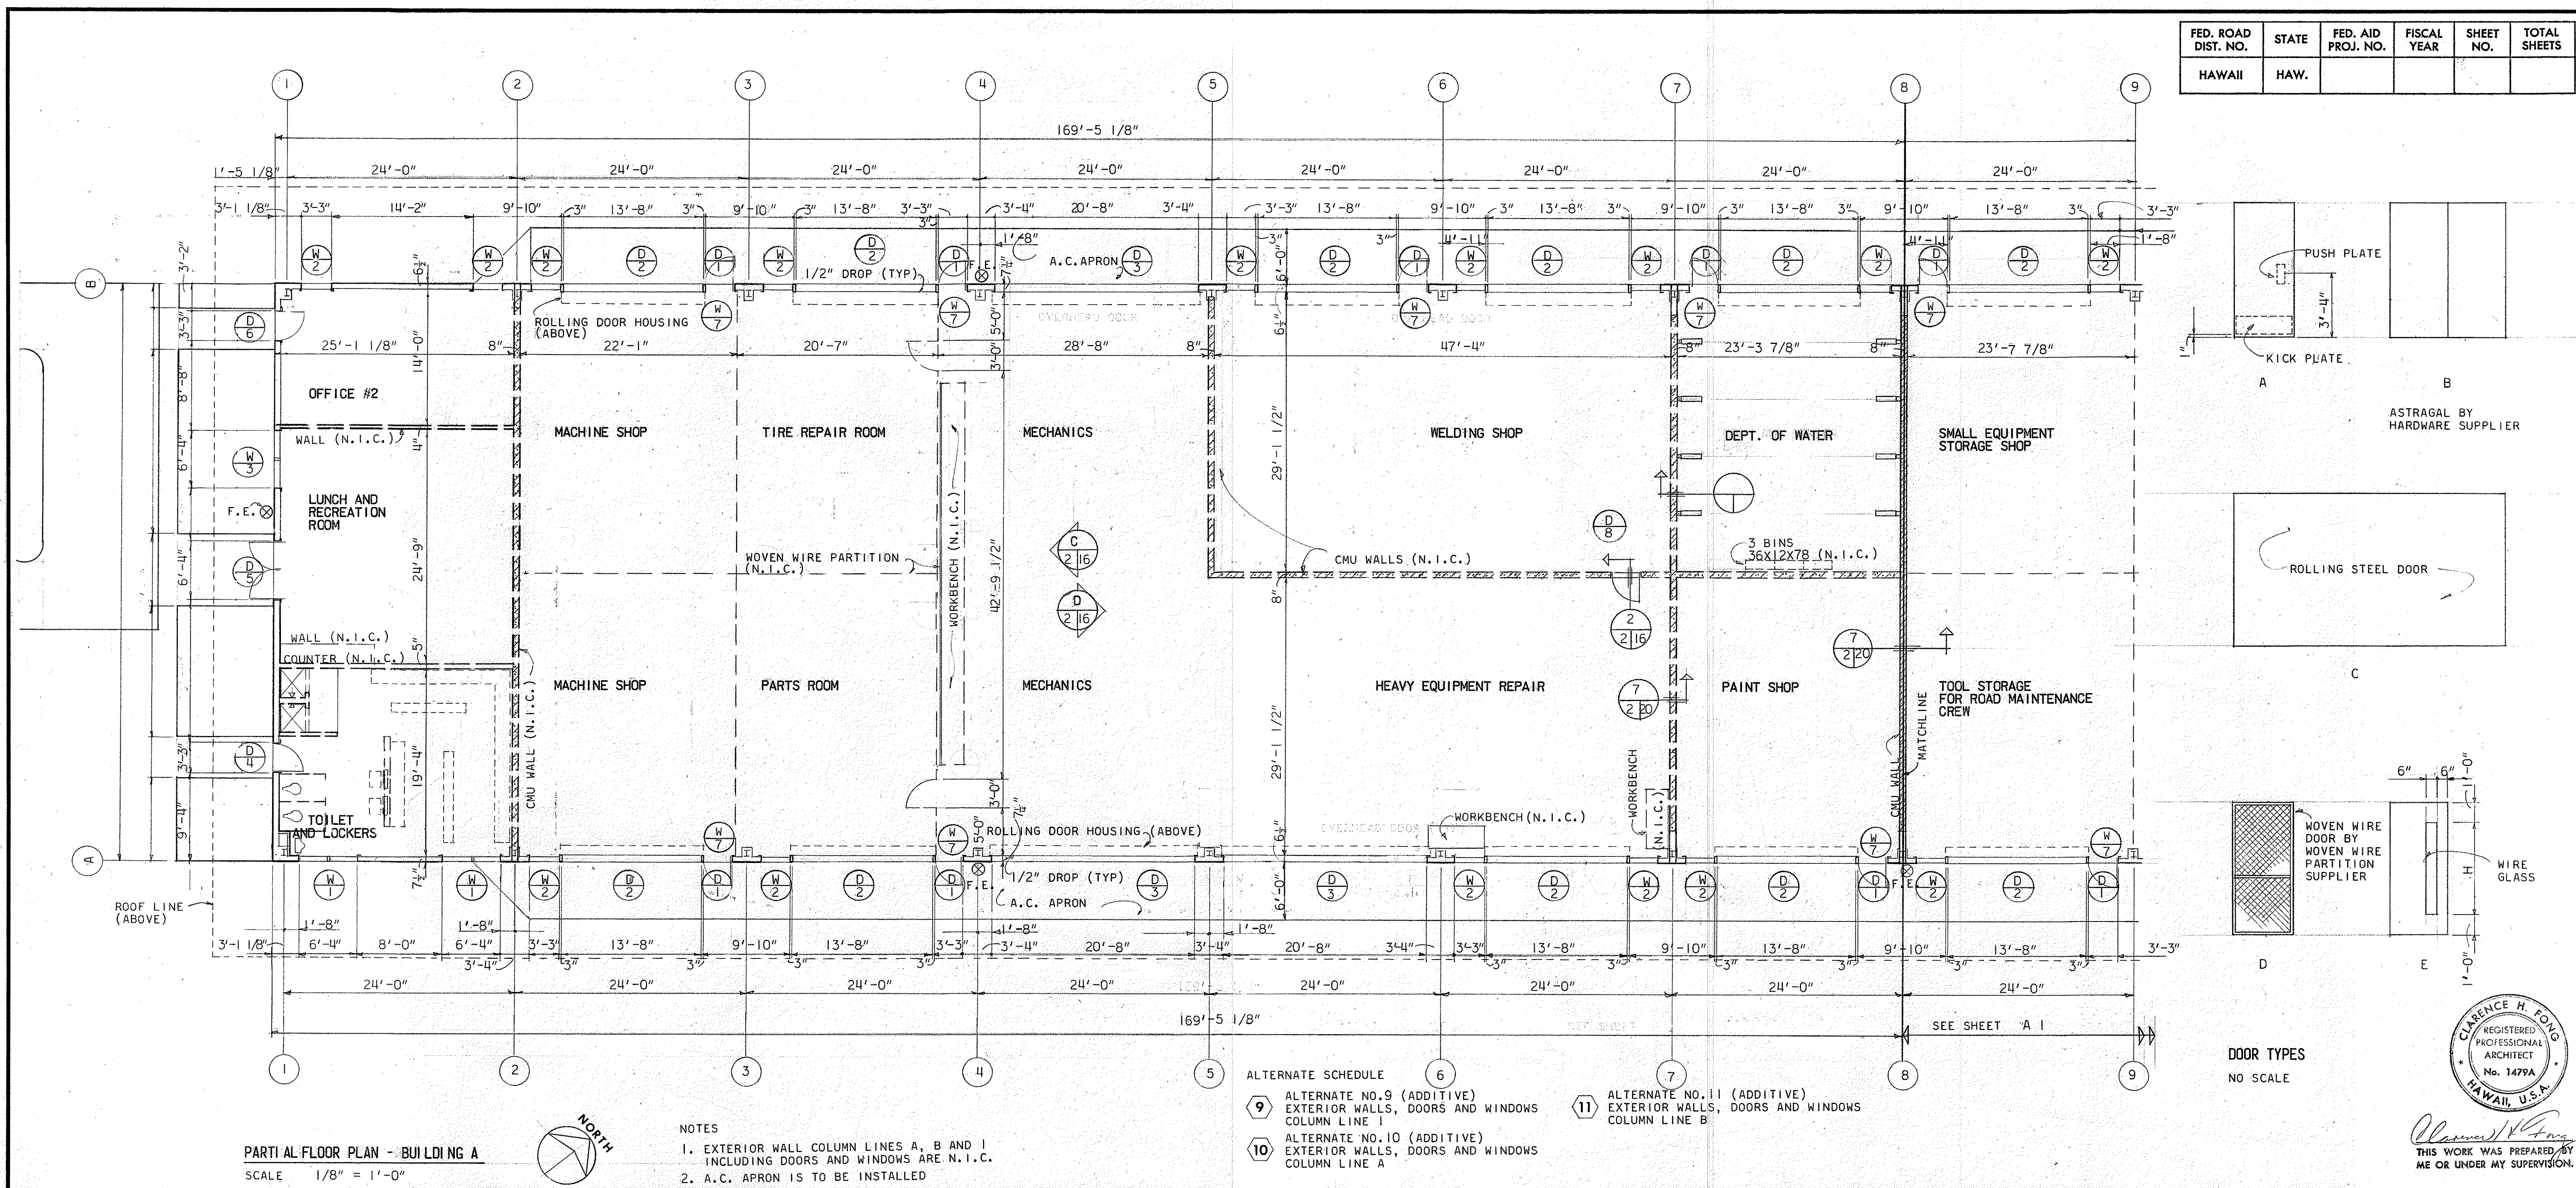

DATE: _____
 DRAWN BY: _____
 CHECKED BY: _____
 DESIGNED BY: _____
 QUANTITIES BY: _____
 NO. _____

DOOR SCHEDULE																			
NO.	TYPE	SIZE W X H X THICKNESS	MATERIAL		HDW	LOUVER	FRAME		REMARKS	NO.	TYPE	SIZE W X H X THICKNESS	MATERIAL		HDW	LOUVER	FRAME		REMARKS
			FRAME	DOOR			HORIZ	VERT					FRAME	DOOR			HORIZ	VERT	
1	A	3'-0" x 7'-10" x 1 3/4"	WOOD	SOLID CORE	1,3		6 2 1/2	5 2 1/2				3'-0" x 7'-10" x 1 3/4"	WOOD	HOLLOW CORE	6		2 2 1/2	2 2 1/2	
2	C	13'-8" x 13'-8"	STEEL	STEEL	2		2 2 1/2	2 2 1/2				2'-3'-0" x 7'-10" x 1 3/4"	WOOD	SOLID CORE	9		2 2 1/2	2 2 1/2	
3	C	20'-4" x 13'-8"	STEEL	STEEL	2		4 2 1/2	2 2 1/2											
(N.I.C.) 4	A	3'-0" x 7'-10" x 1 3/4"	WOOD	SOLID CORE	4														
(N.I.C.) 5	B	2'-3'-0" x 7'-10" x 1 3/4"	WOOD	SOLID CORE	5														
(N.I.C.) 6	A	3'-0" x 7'-10" x 1 3/4"	WOOD	SOLID CORE	6														
(N.I.C.) 7	D	3'-0" x 7'-10" x 1"	STEEL	WOVEN WIRE	7														
(N.I.C.) 8	E	3'-0" x 7'-10" x 1 3/4"	HM.	HOLLOW METAL	8														

STATE OF HAWAII
DEPARTMENT OF TRANSPORTATION
HIGHWAYS DIVISION

KAUAI STATE HIGHWAY - COUNTY BASE YARD
 KAPAA KAUAI

BLDG A PARTIAL FLOOR PLAN
 AND DOOR TYPES





SCALE AS NOTED
 DATE: JULY 1972

BD65-363

A2

SHEET No. 6 OF 41 SHEETS

FED. ROAD DIST. NO.	STATE	FED. AID PROJ. NO.	FISCAL YEAR	SHEET NO.	TOTAL SHEETS
HAWAII	HAW.				

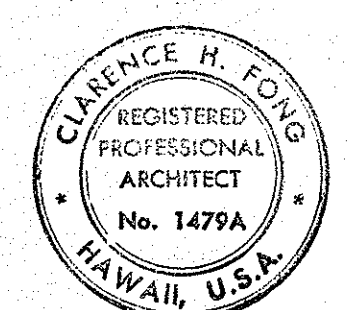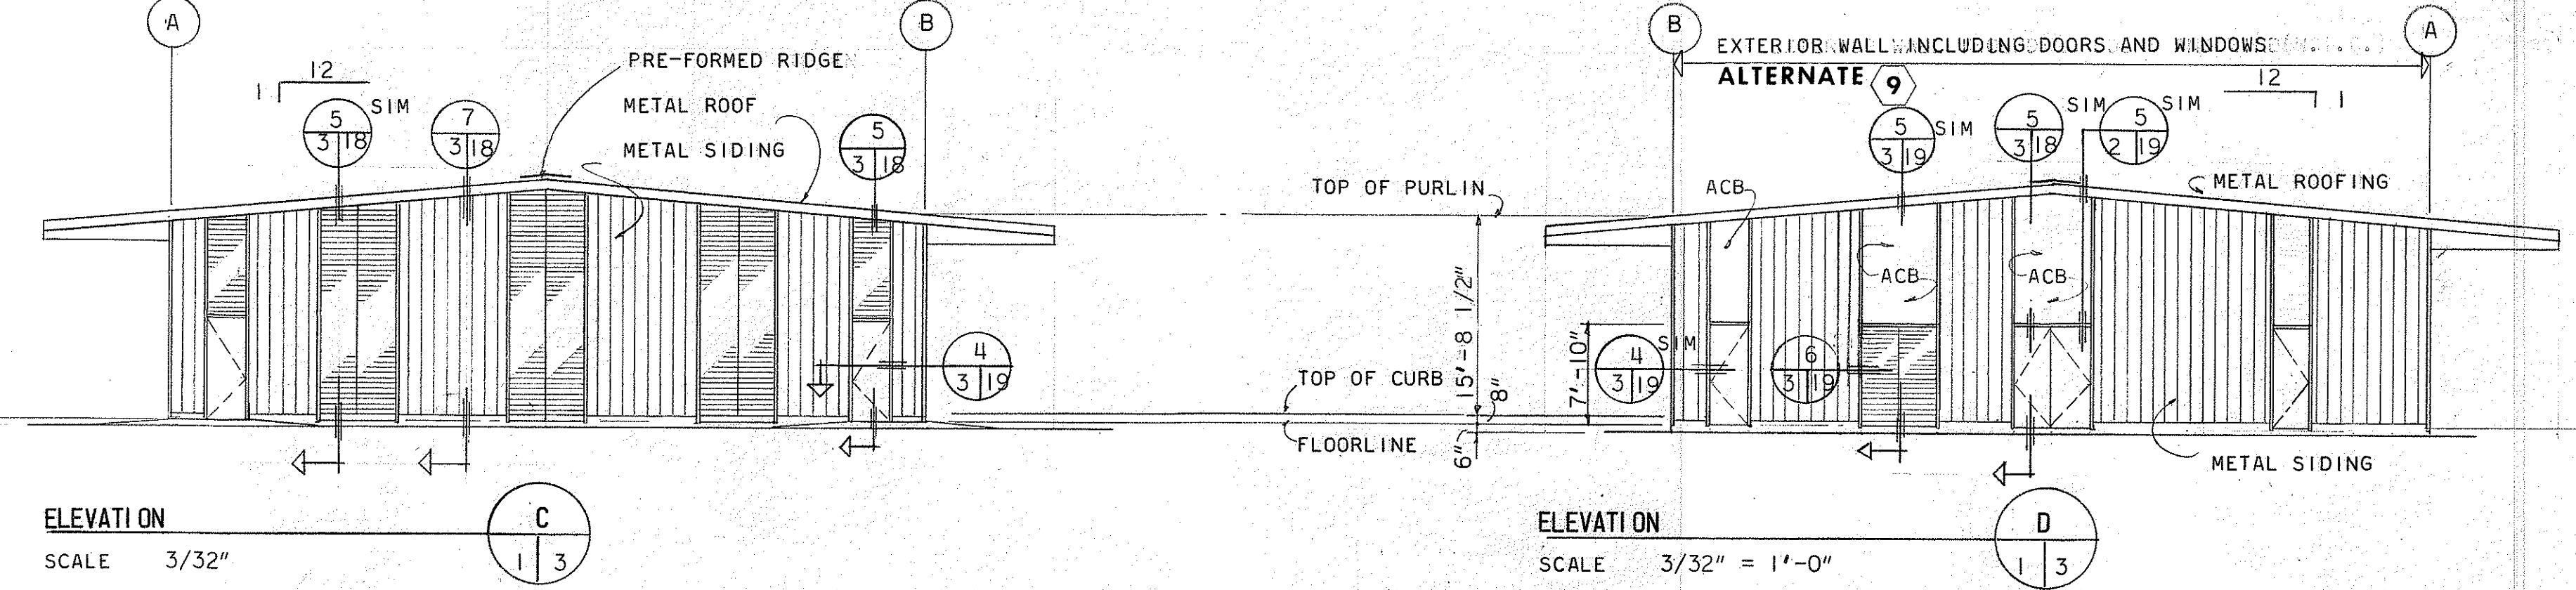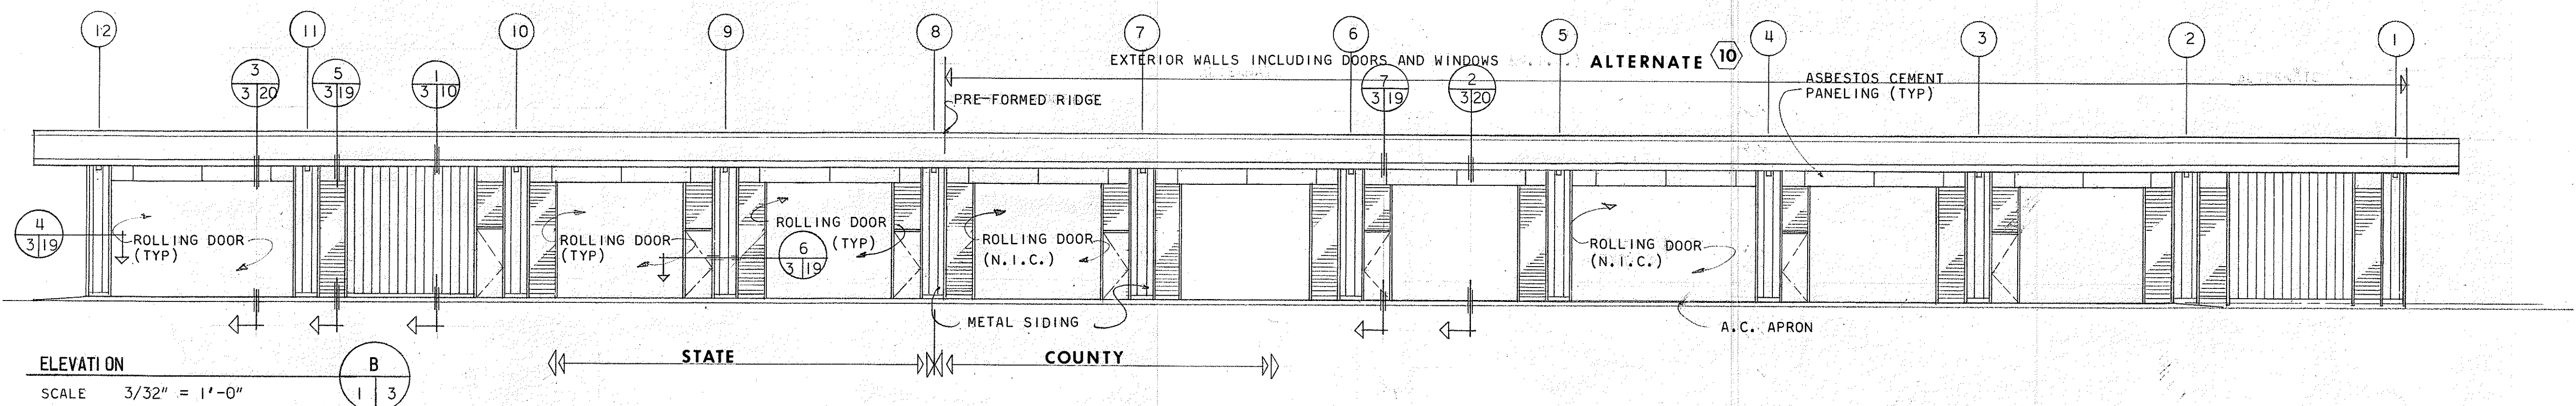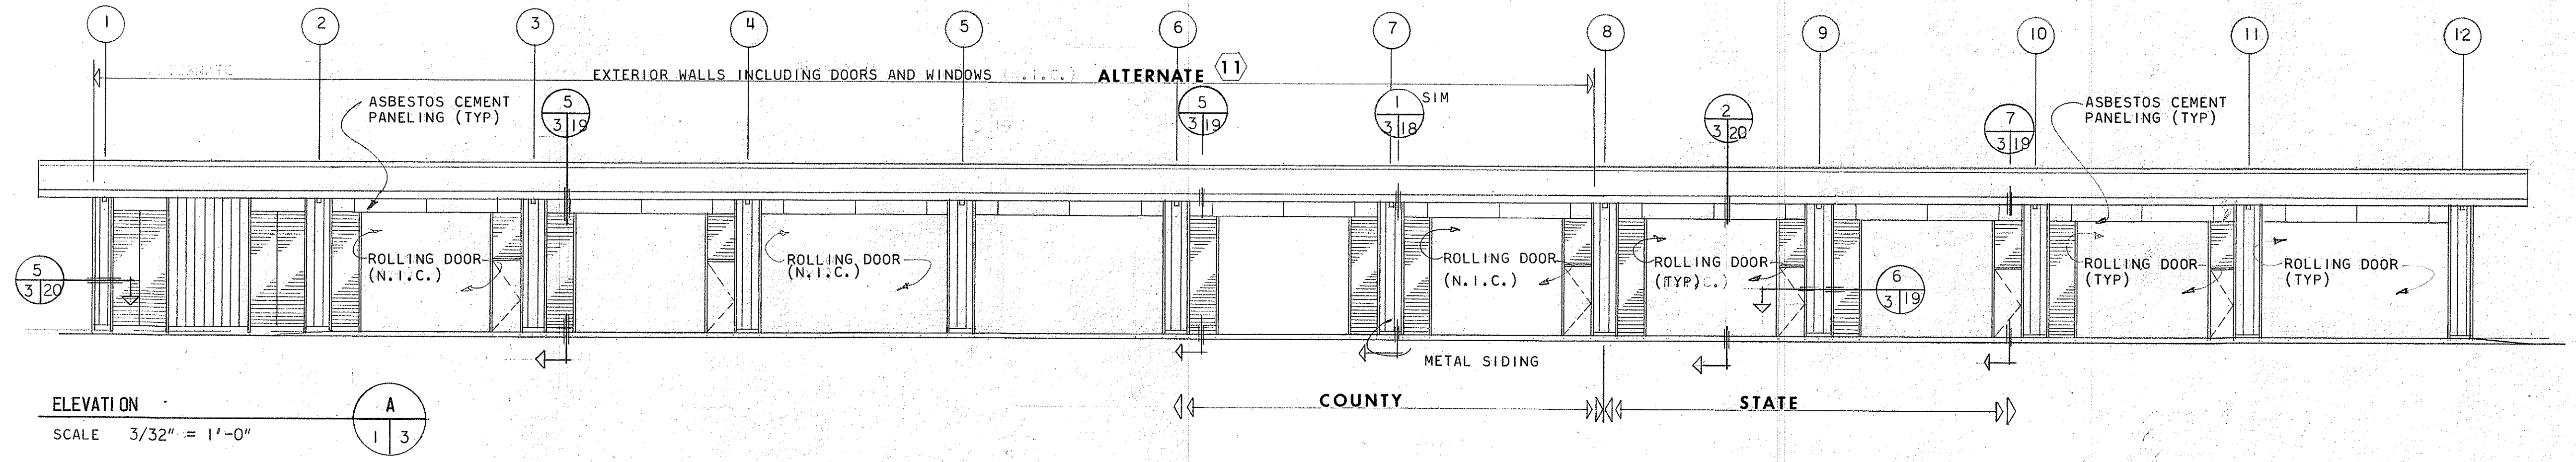


THIS WORK WAS PREPARED BY
ME OR UNDER MY SUPERVISION.

STATE OF HAWAII DEPARTMENT OF TRANSPORTATION HIGHWAYS DIVISION	
KAUAI STATE HIGHWAY - COUNTY BASE YARD KAPAA KAUAI	
EXTERIOR ELEVATIONS - BLDG. A	
SCALE AS NOTED DATE JULY 1972	BD65-363
SHEET No. 7 OF 41 SHEETS	

A 3

DESIGNED BY	DATE
DRAWN BY	
CHECKED BY	
NOTED BY	
QUANTITIES BY	
REVISIONS	


FED. ROAD DIST. NO.	STATE	FED. AID PROJ. NO.	FISCAL YEAR	SHEET NO.	TOTAL SHEETS
HAWAII	HAW.				

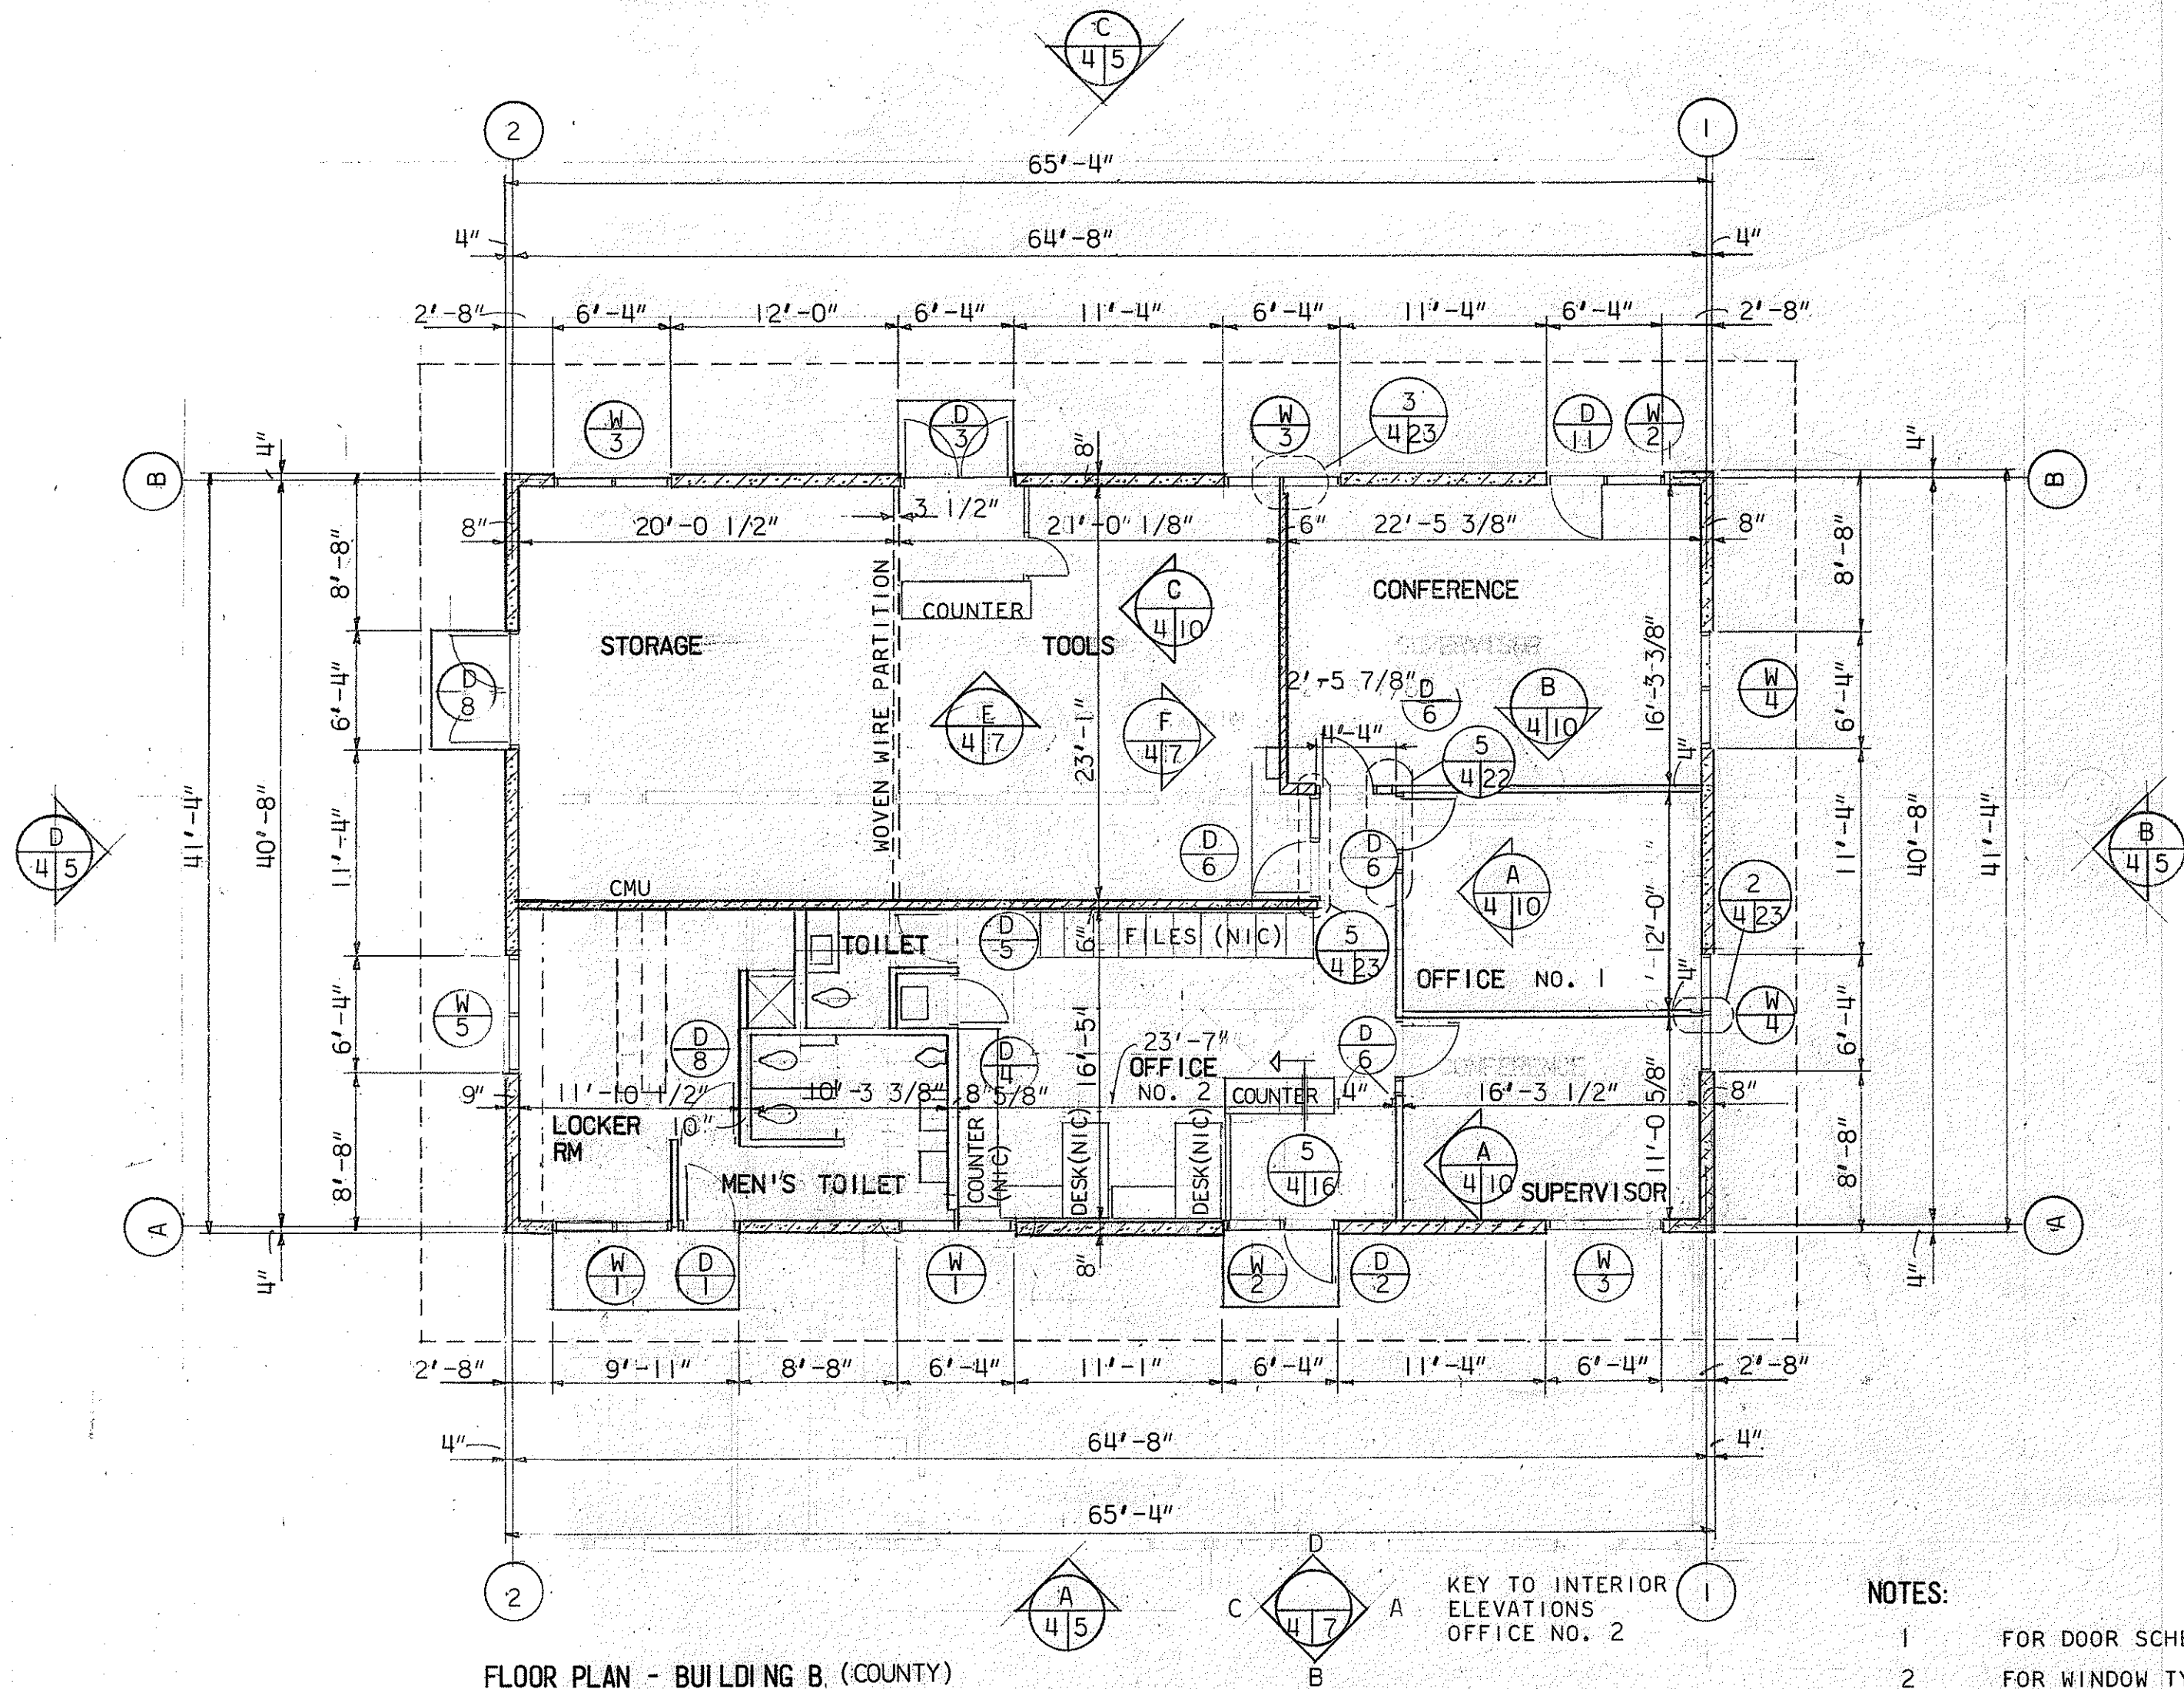

FLOOR PLAN - BUILDING B (COUNTY)
SCALE 1/8" = 1'-0"


ALTERNATE 1

- NOTES:
- FOR DOOR SCHEDULE SEE SHT A-8
 - FOR WINDOW TYPES SEE SHT A-5
 - BLDG B LARGE SCALE MEN'S TOILET AND LOCKER ROOM PLAN SEE SHT A-13
 - BLDG C LARGE SCALE MEN'S TOILET AND LOCKER ROOM SEE SHT A-14
 - LARGE SCALE TESTING LAB PLAN SEE SHT A-15
 - FOR REFLECTED CEILING PLAN SEE SHT A-10
 - FOR ROOF PLAN SEE A-7 (BLDG. C); A-8 (BLDG. B)

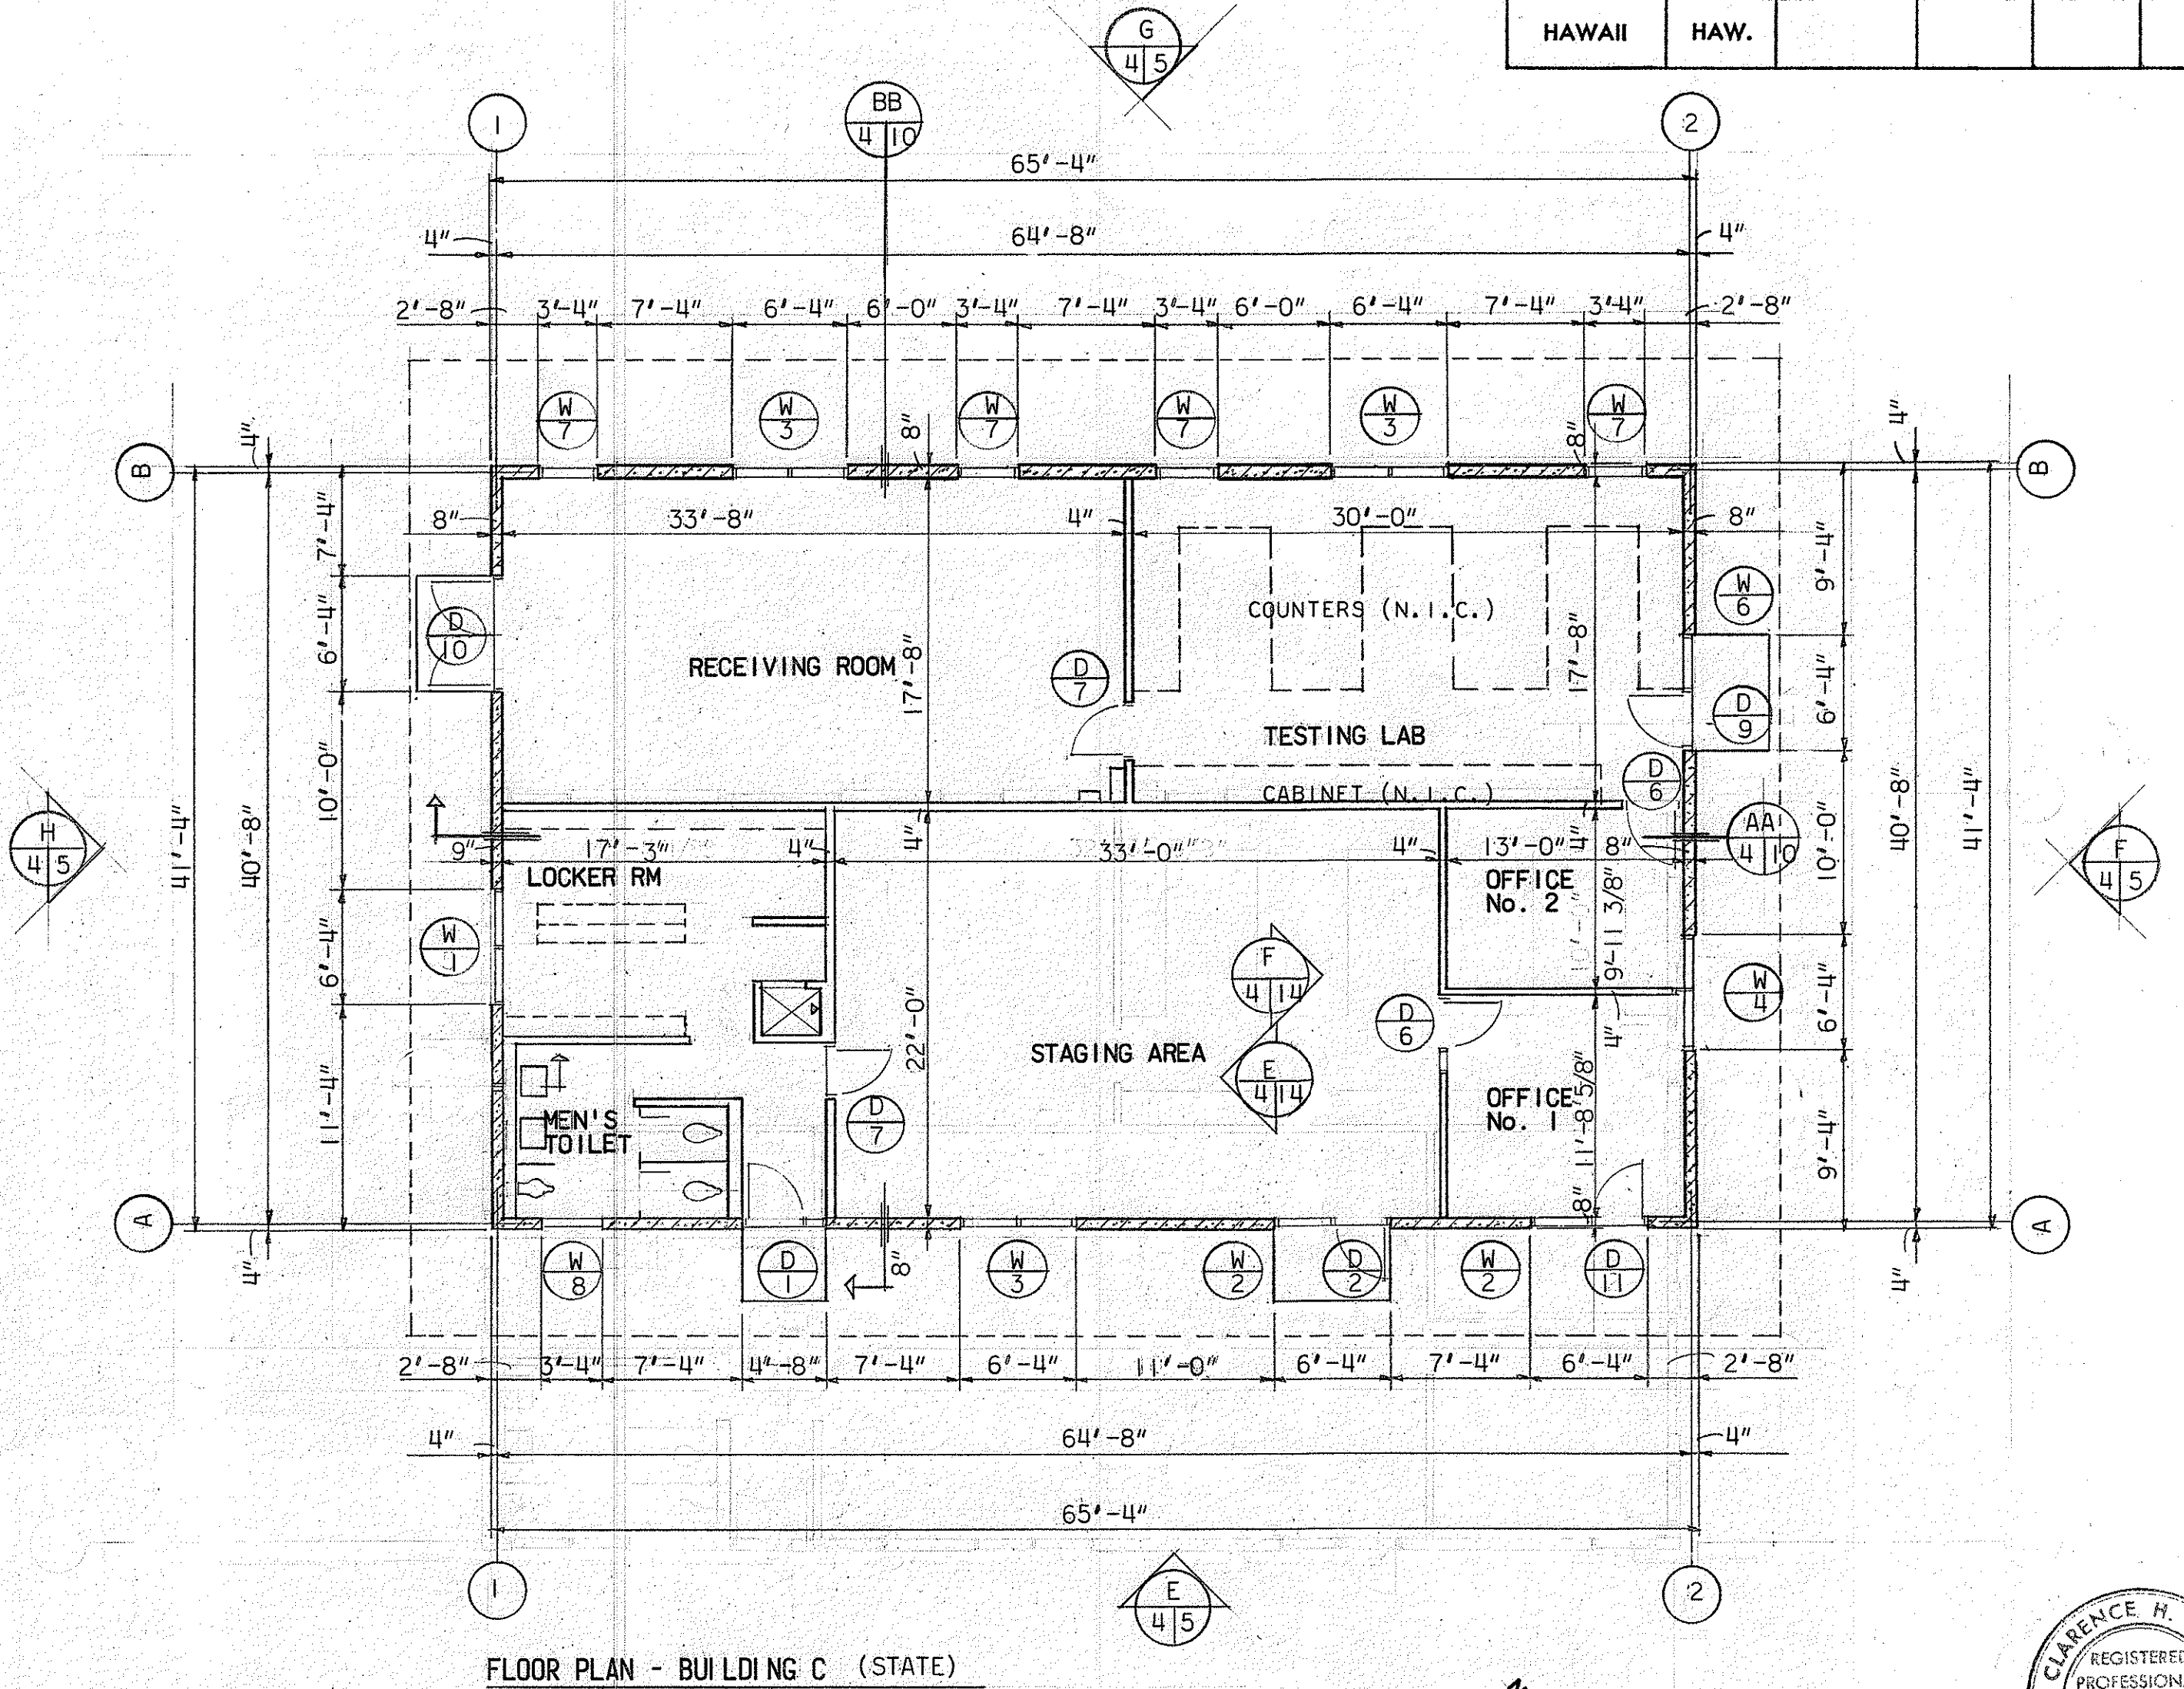

FLOOR PLAN - BUILDING C (STATE)
SCALE 1/8" = 1'-0"

ALTERNATE 4

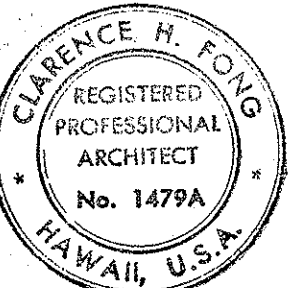

THIS WORK WAS PREPARED BY
ME OR UNDER MY SUPERVISION.

BUILDING B INTERIOR FINISH SCHEDULE

ROOM	FLOOR	BASE	WAINS	WALL		CEILING		REMARKS
				MAT	FIN	MAT	FIN	
SUPERVISOR	RESILIENT	RUBBER		CMU GYP BD	PAINT	ACOUS	PRE-FIN	
CONFERENCE	RESILIENT	RUBBER		CMU GYP BD	PAINT	ACOUS	PRE-FIN	SIGN "CONFERENCE"
OFFICE NO. 1	RESILIENT	RUBBER		CMU GYP BD	PAINT	ACOUS	PRE-FIN	
TOILET	RESILIENT	RUBBER		GYP BD	ENAMEL	GYP BD	PAINT	SIGN "TOILET"
MEN'S TOILET	CERAMIC	CERAMIC	CERAMIC	GYP BD CMU	EPOXYL	GYP BD	PAINT	SIGN "MEN'S"
LOCKER ROOM	CERAMIC	CERAMIC	CERAMIC	GYP BD CMU	EPOXYL	GYP BD	PAINT	SIGN "LOCKER ROOM"
STORAGE	CONC	RUBBER		GYP BD CMU	PAINT	GYP BD	PAINT	WOVEN WIRE PARTITION
TOOLS	CONC	RUBBER		GYP BD CMU	PAINT	GYP BD	PAINT	WOVEN WIRE PARTITION
OFFICE NO. 2	RESILIENT	RUBBER		GYP BD CMU	PAINT	ACOUS	PRE-FIN	SIGN "OFFICE"
JANITOR	RESILIENT	RUBBER		GYP BD	PAINT	GYP BD	PAINT	SIGN "JANITOR"

BUILDING C INTERIOR FINISH SCHEDULE

ROOM	FLOOR	BASE	WAINS	WALL		CEILING		REMARKS
				MAT	FIN	MAT	FIN	
OFFICE NO. 1	RESILIENT	RUBBER		CMU GYP BD	PAINT	ACOUS	PRE-FIN	SIGN "OFFICE"
STAGING AREA	CONC	RUBBER		CMU GYP BD	PAINT	ACOUS	PRE-FIN	
MEN'S TOILET	CERAMIC	CERAMIC	CERAMIC	CMU GYP BD	EPOXY	GYP BD	PAINT	2 SIGNS "MEN'S"
LOCKER ROOM	CERAMIC	CERAMIC	CERAMIC	CMU GYP BD	EPOXY	GYP BD	PAINT	
RECEIVING ROOM	CONC	RUBBER		CMU GYP BD	PAINT	GYP BD	PAINT	
TESTING LAB	CONC	RUBBER		CMU GYP BD	PAINT	ACOUS	PRE-FIN	SIGN "TESTING LAB"
OFFICE NO. 2	RESILIENT	RUBBER		CMU GYP BD	PAINT	ACOUS	PRE-FIN	

STATE OF HAWAII
DEPARTMENT OF TRANSPORTATION
HIGHWAYS DIVISION

KAUAI STATE HIGHWAY - COUNTY BASE YARD
KAPAA KAUAI

FLOOR PLANS - BLDGS B & C
FINISH SCHEDULES - BLDGS B & C

SCALE AS NOTED
DATE JULY 1972

BD65-363

SHEET No. 8 OF 41 SHEETS


A4.

DATE
DRAWN BY
CHECKED BY
DESIGNED BY
NOTED BY
QUANTITIES BY
ORIGINAL PLAN
NOTE BOOK
No.


FED. ROAD DIST. NO.	STATE	FED. AID PROJ. NO.	FISCAL YEAR	SHEET NO.	TOTAL SHEETS
HAWAII	HAW.				

SASH TYPES - BUILDINGS B & C
NO SCALE

NOTES:
① BOTTOM 11 SLATS ALUMINUM, CLEAR GLASS ABOVE UNLESS OTHERWISE NOTED

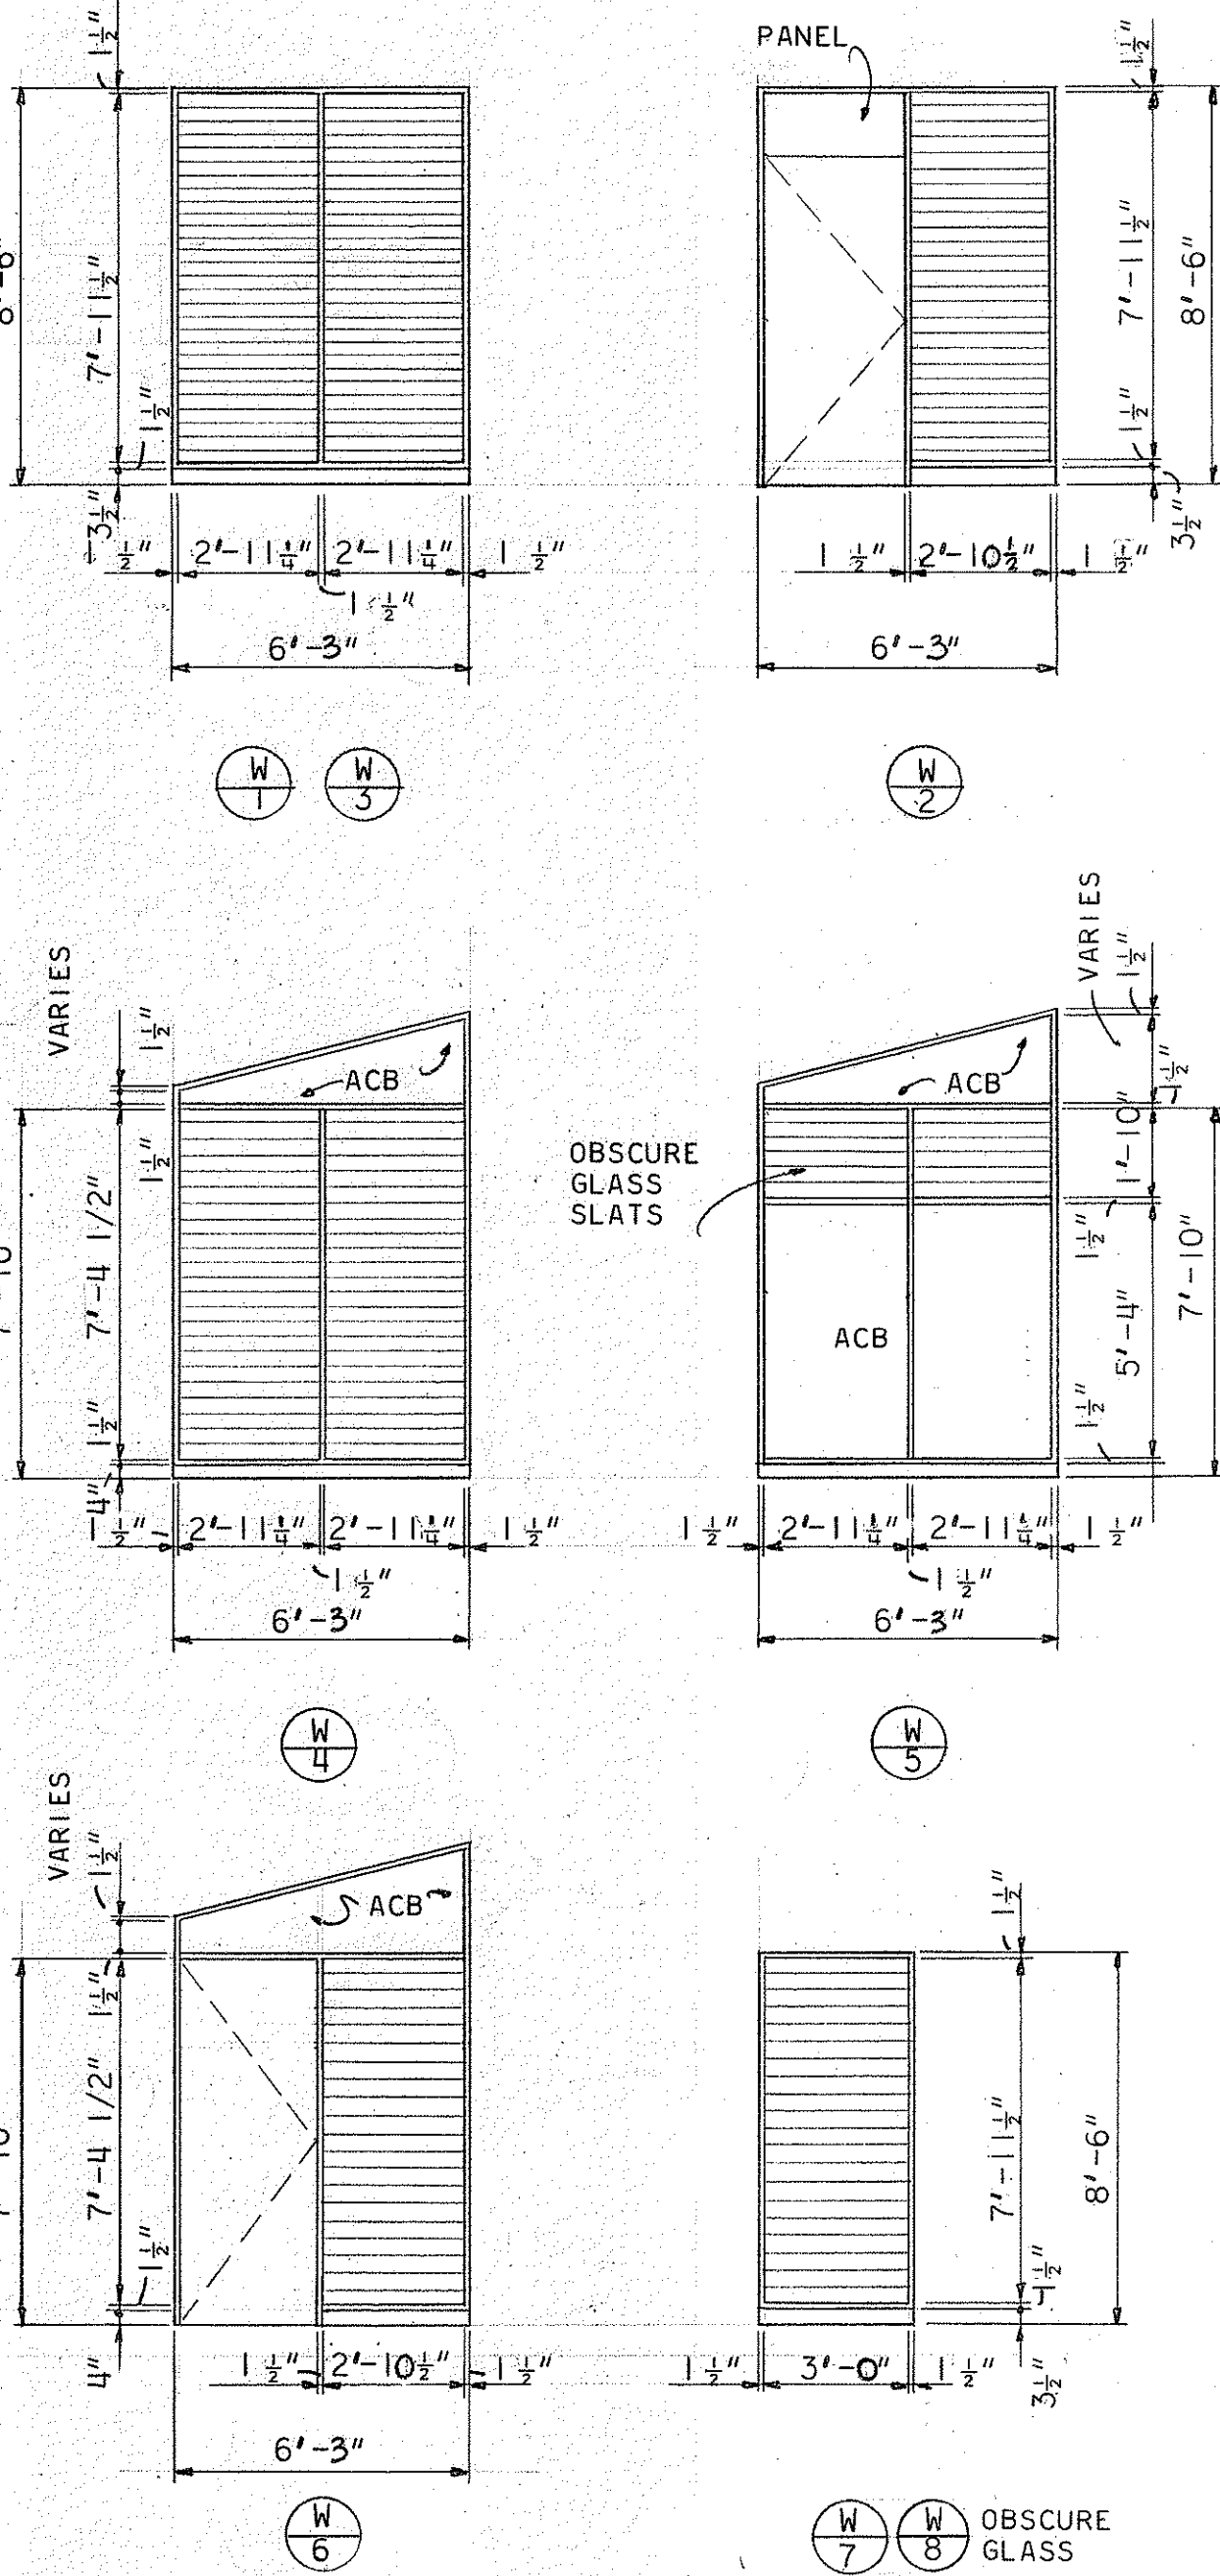

OBSCURE GLASS
W 1

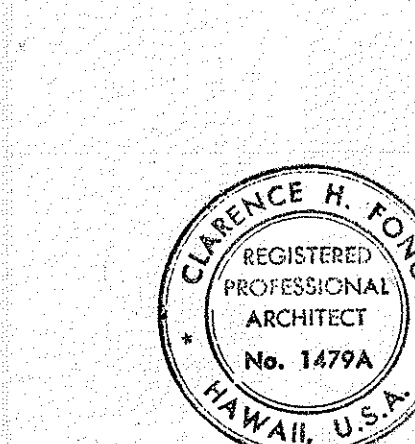

THIS WORK WAS PREPARED BY ME OR UNDER MY SUPERVISION.

STATE OF HAWAII

DEPARTMENT OF TRANSPORTATION

HIGHWAYS DIVISION

KAUAI STATE HIGHWAY - COUNTY BASE YARD

KAPAA KAUAI

EXTERIOR ELEVATION - BLDG B & C

SCALE AS NOTED


DATE JULY 1972

BD65-363


A5

SHEET No. 9


OF 41 SHEETS

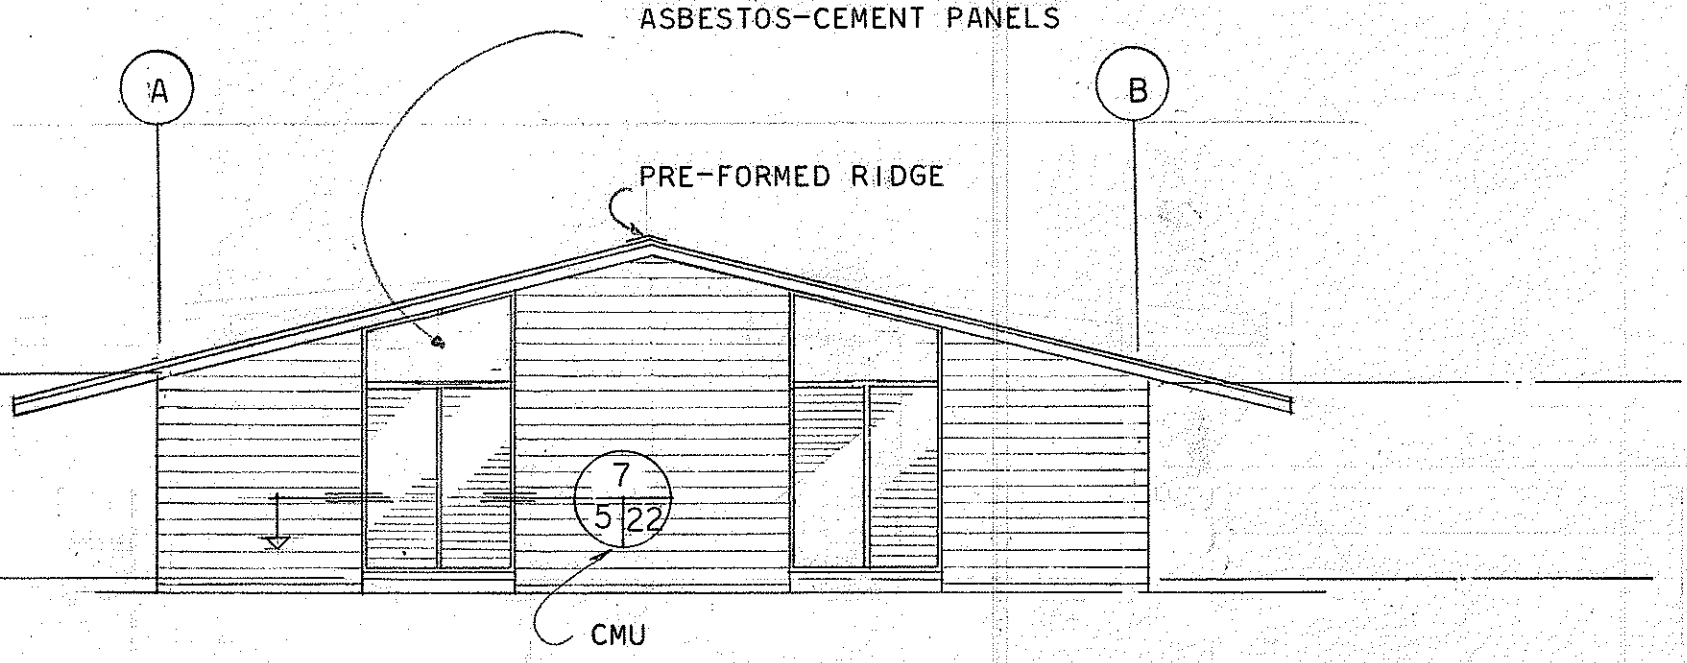


ELEVATION - BUILDING B
SCALE 1/8" = 1'-0"

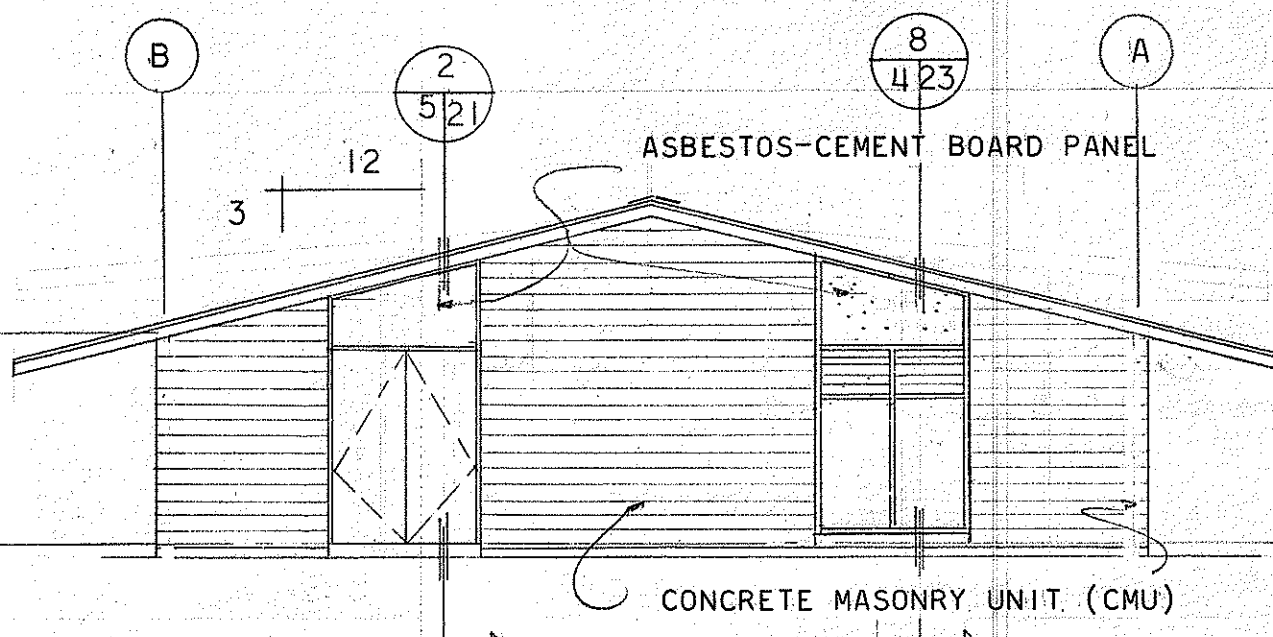


ELEVATION - BUILDING B
SCALE 1/8" = 1'-0"

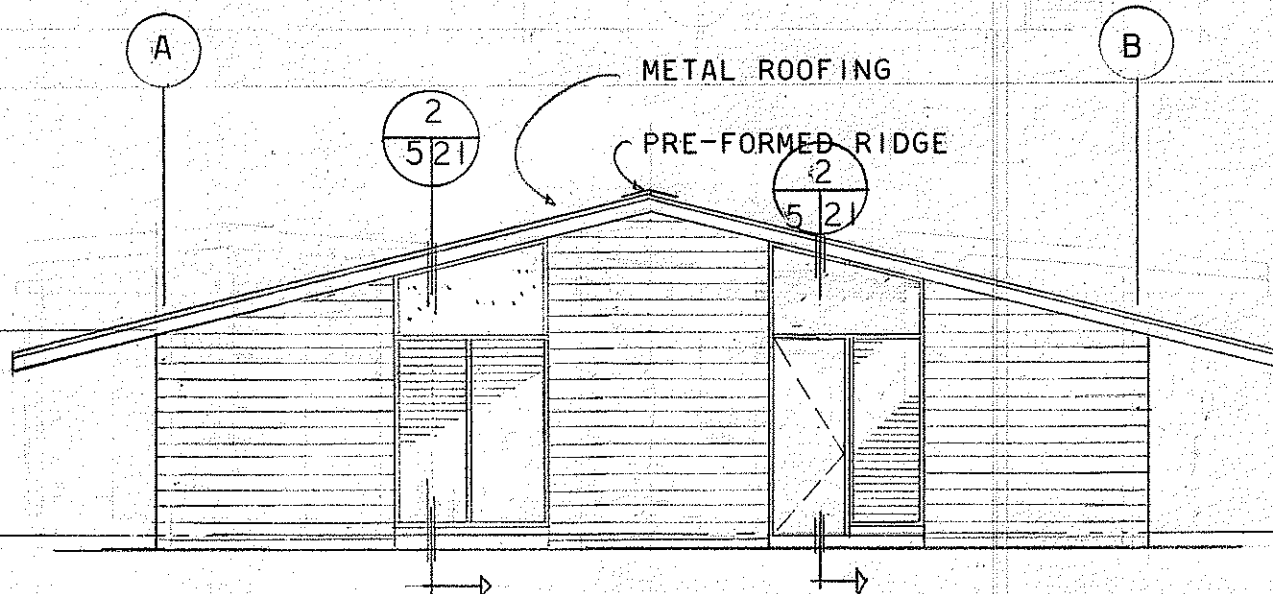


ELEVATION - BUILDING C
SCALE 1/8" = 1'-0"

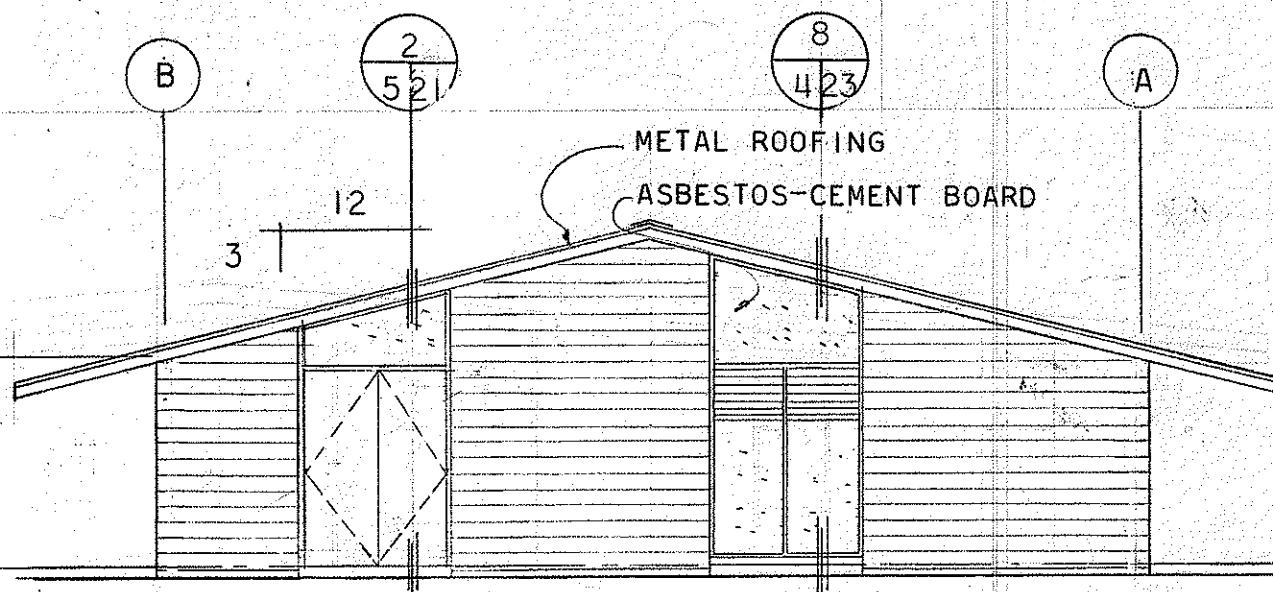


ELEVATION - BUILDING C
SCALE 1/8" = 1'-0"

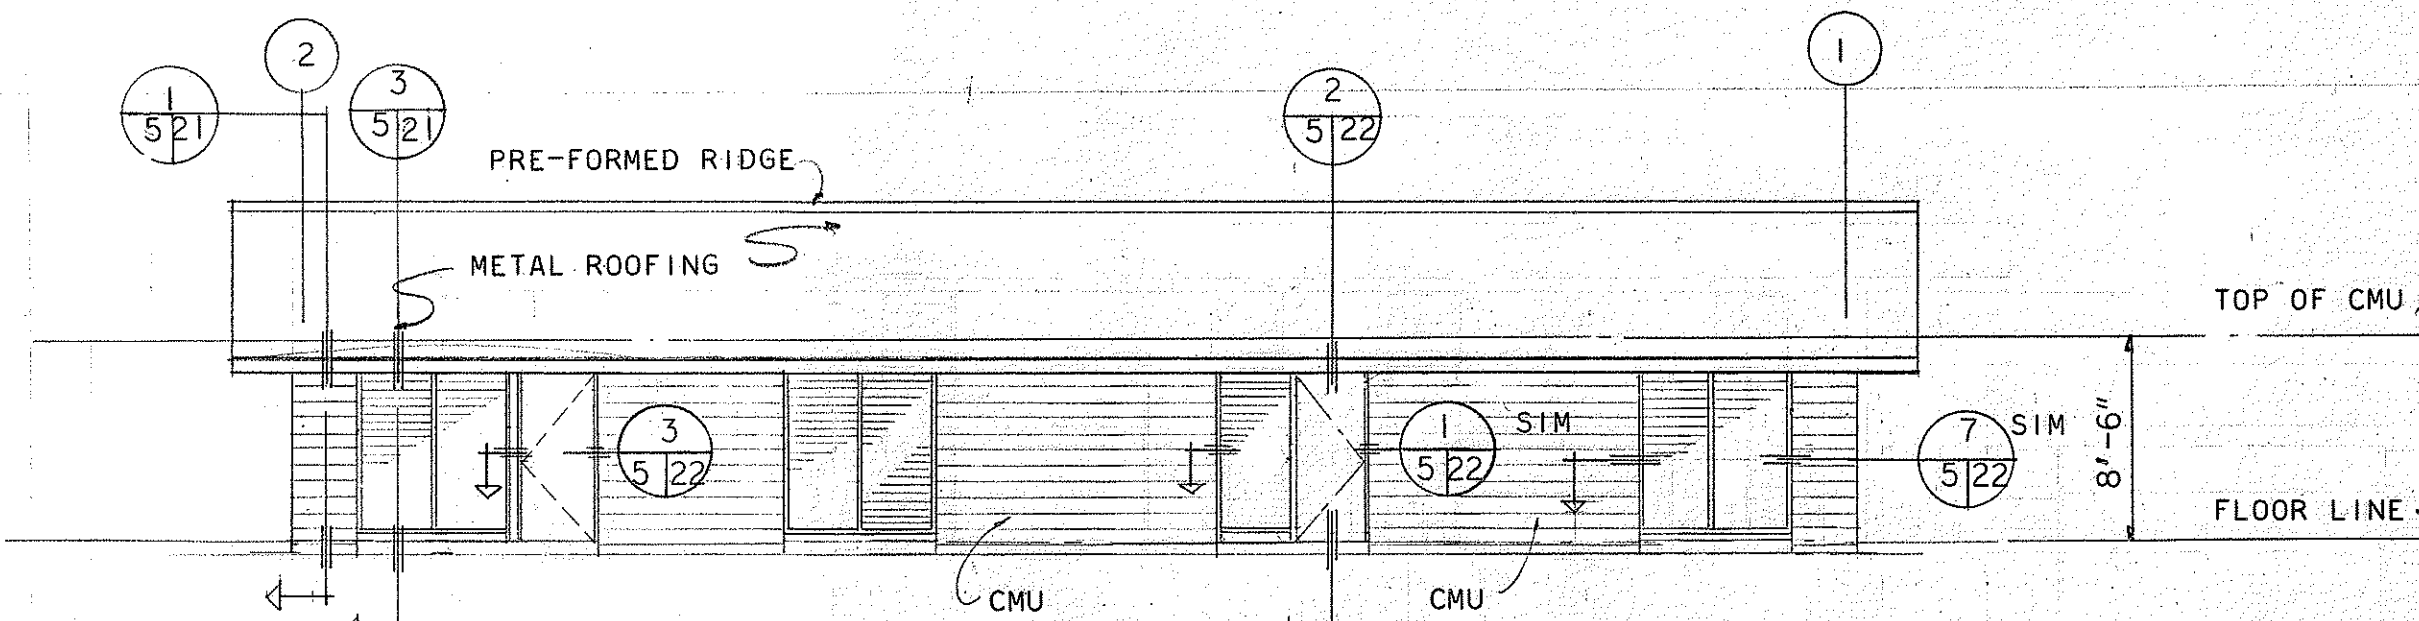


ELEVATION - BUILDING B
SCALE 1/8" = 1'-0"

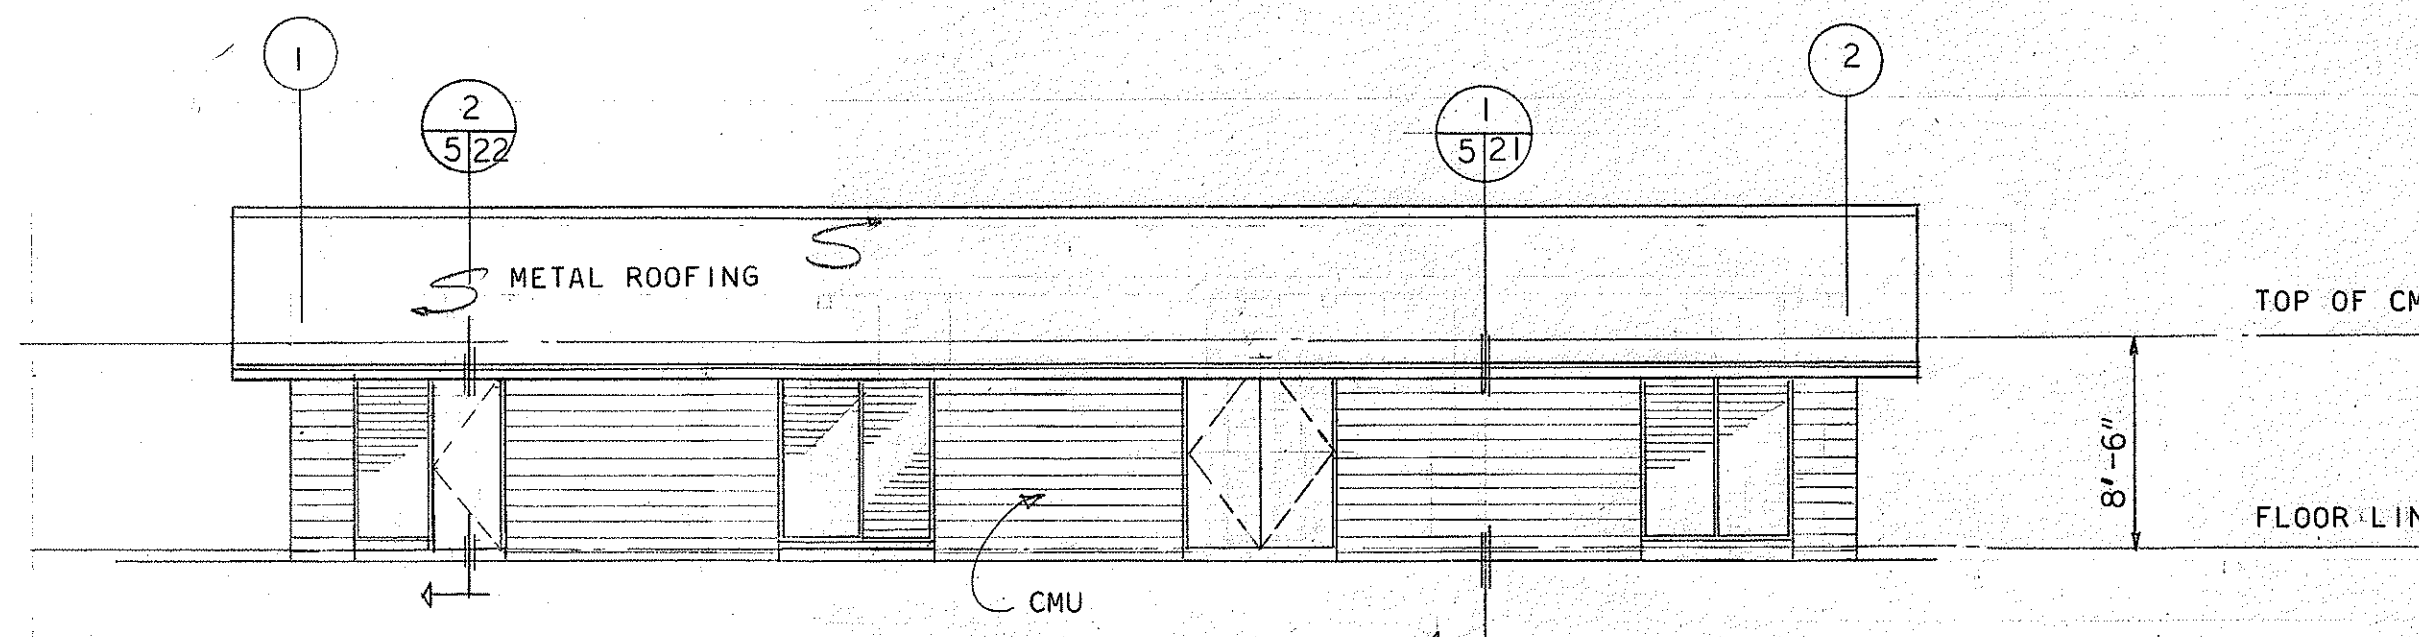

ELEVATION - BUILDING B
SCALE 1/8" = 1'-0"

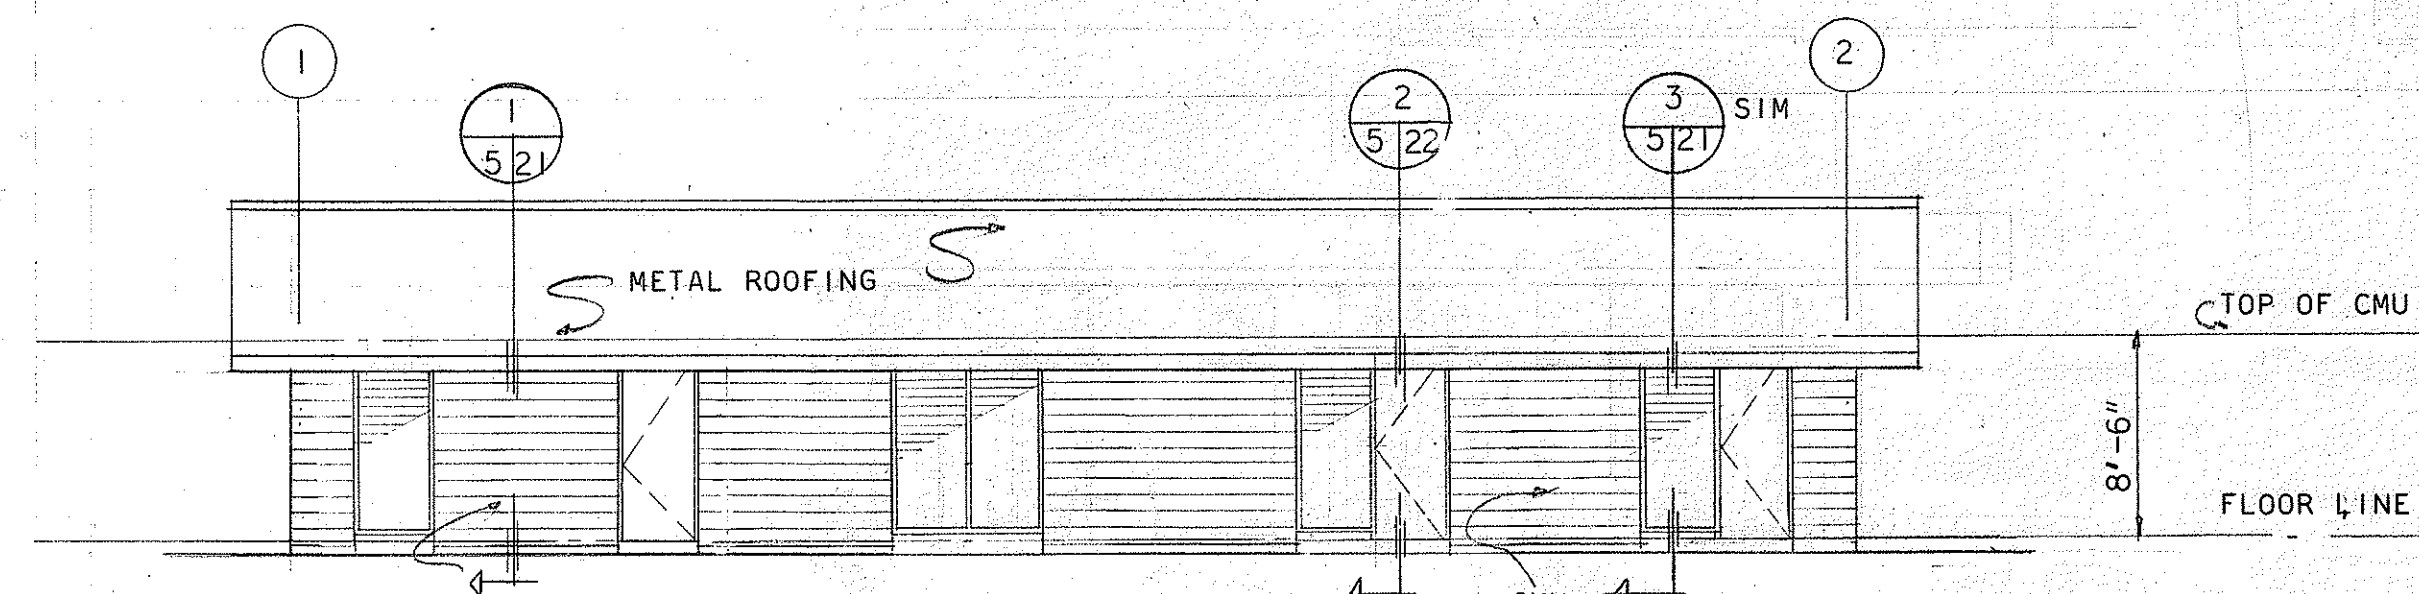


ELEVATION - BUILDING C
SCALE 1/8" = 1'-0"

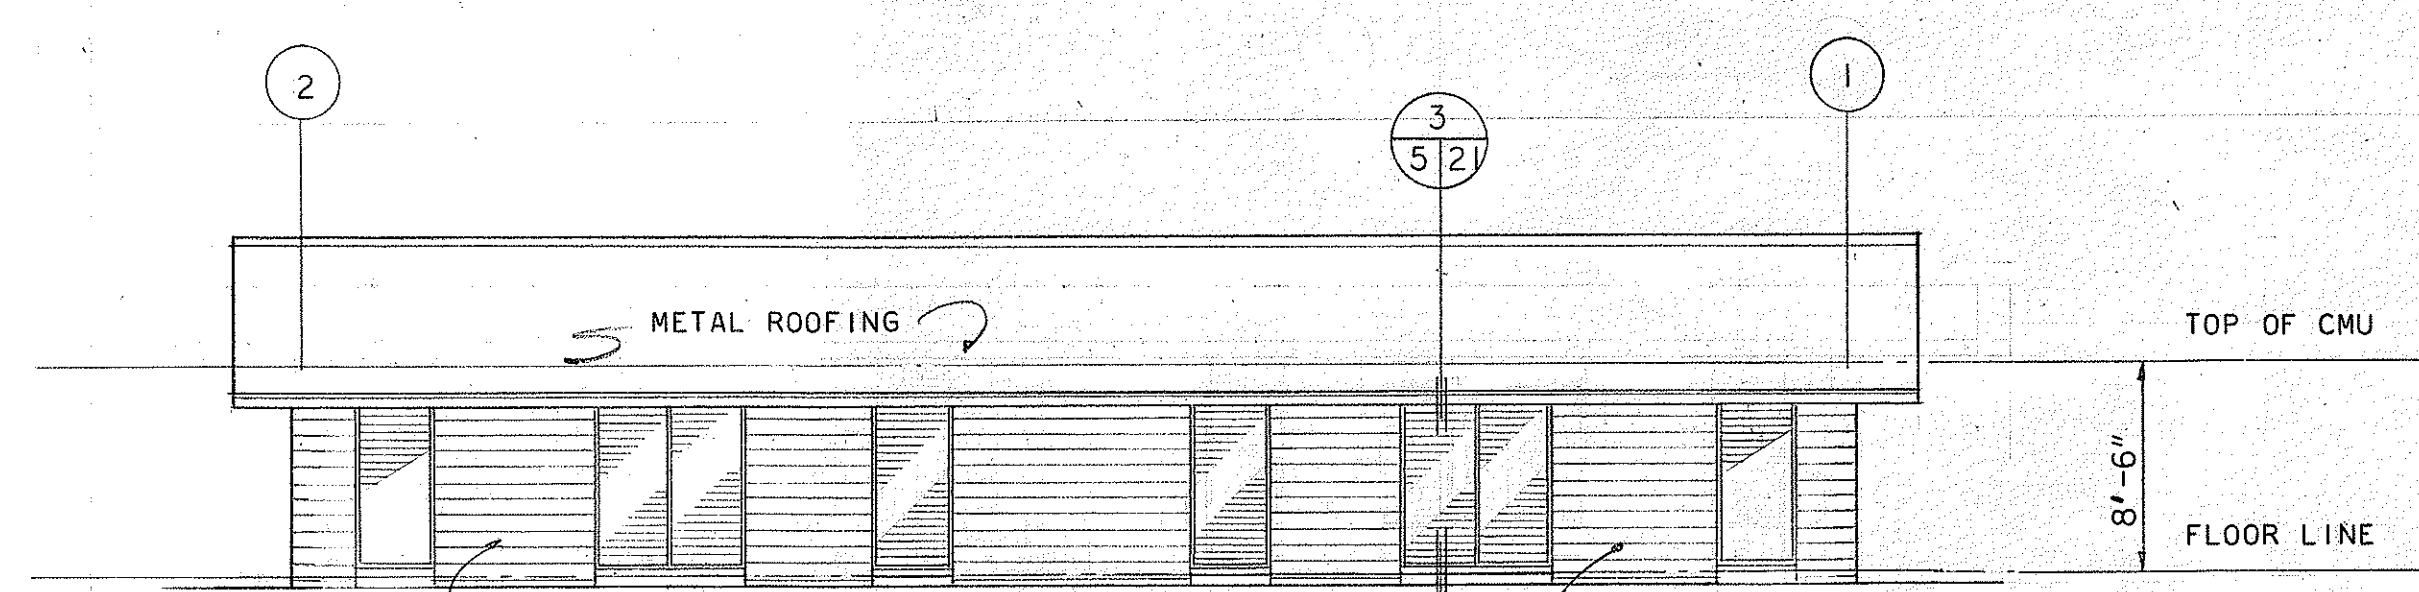


ELEVATION - BUILDING C
SCALE 1/8" = 1'-0"

SURVEY PLOTTED BY	DATE
DESIGNED BY	TRACED BY
NOTE BOOK	QUANTITIES BY
CHECKED BY	


FED. ROAD DIST. NO.	STATE	FED. AID PROJ. NO.	FISCAL YEAR	SHEET NO.	TOTAL SHEETS
HAWAII	HAW.				

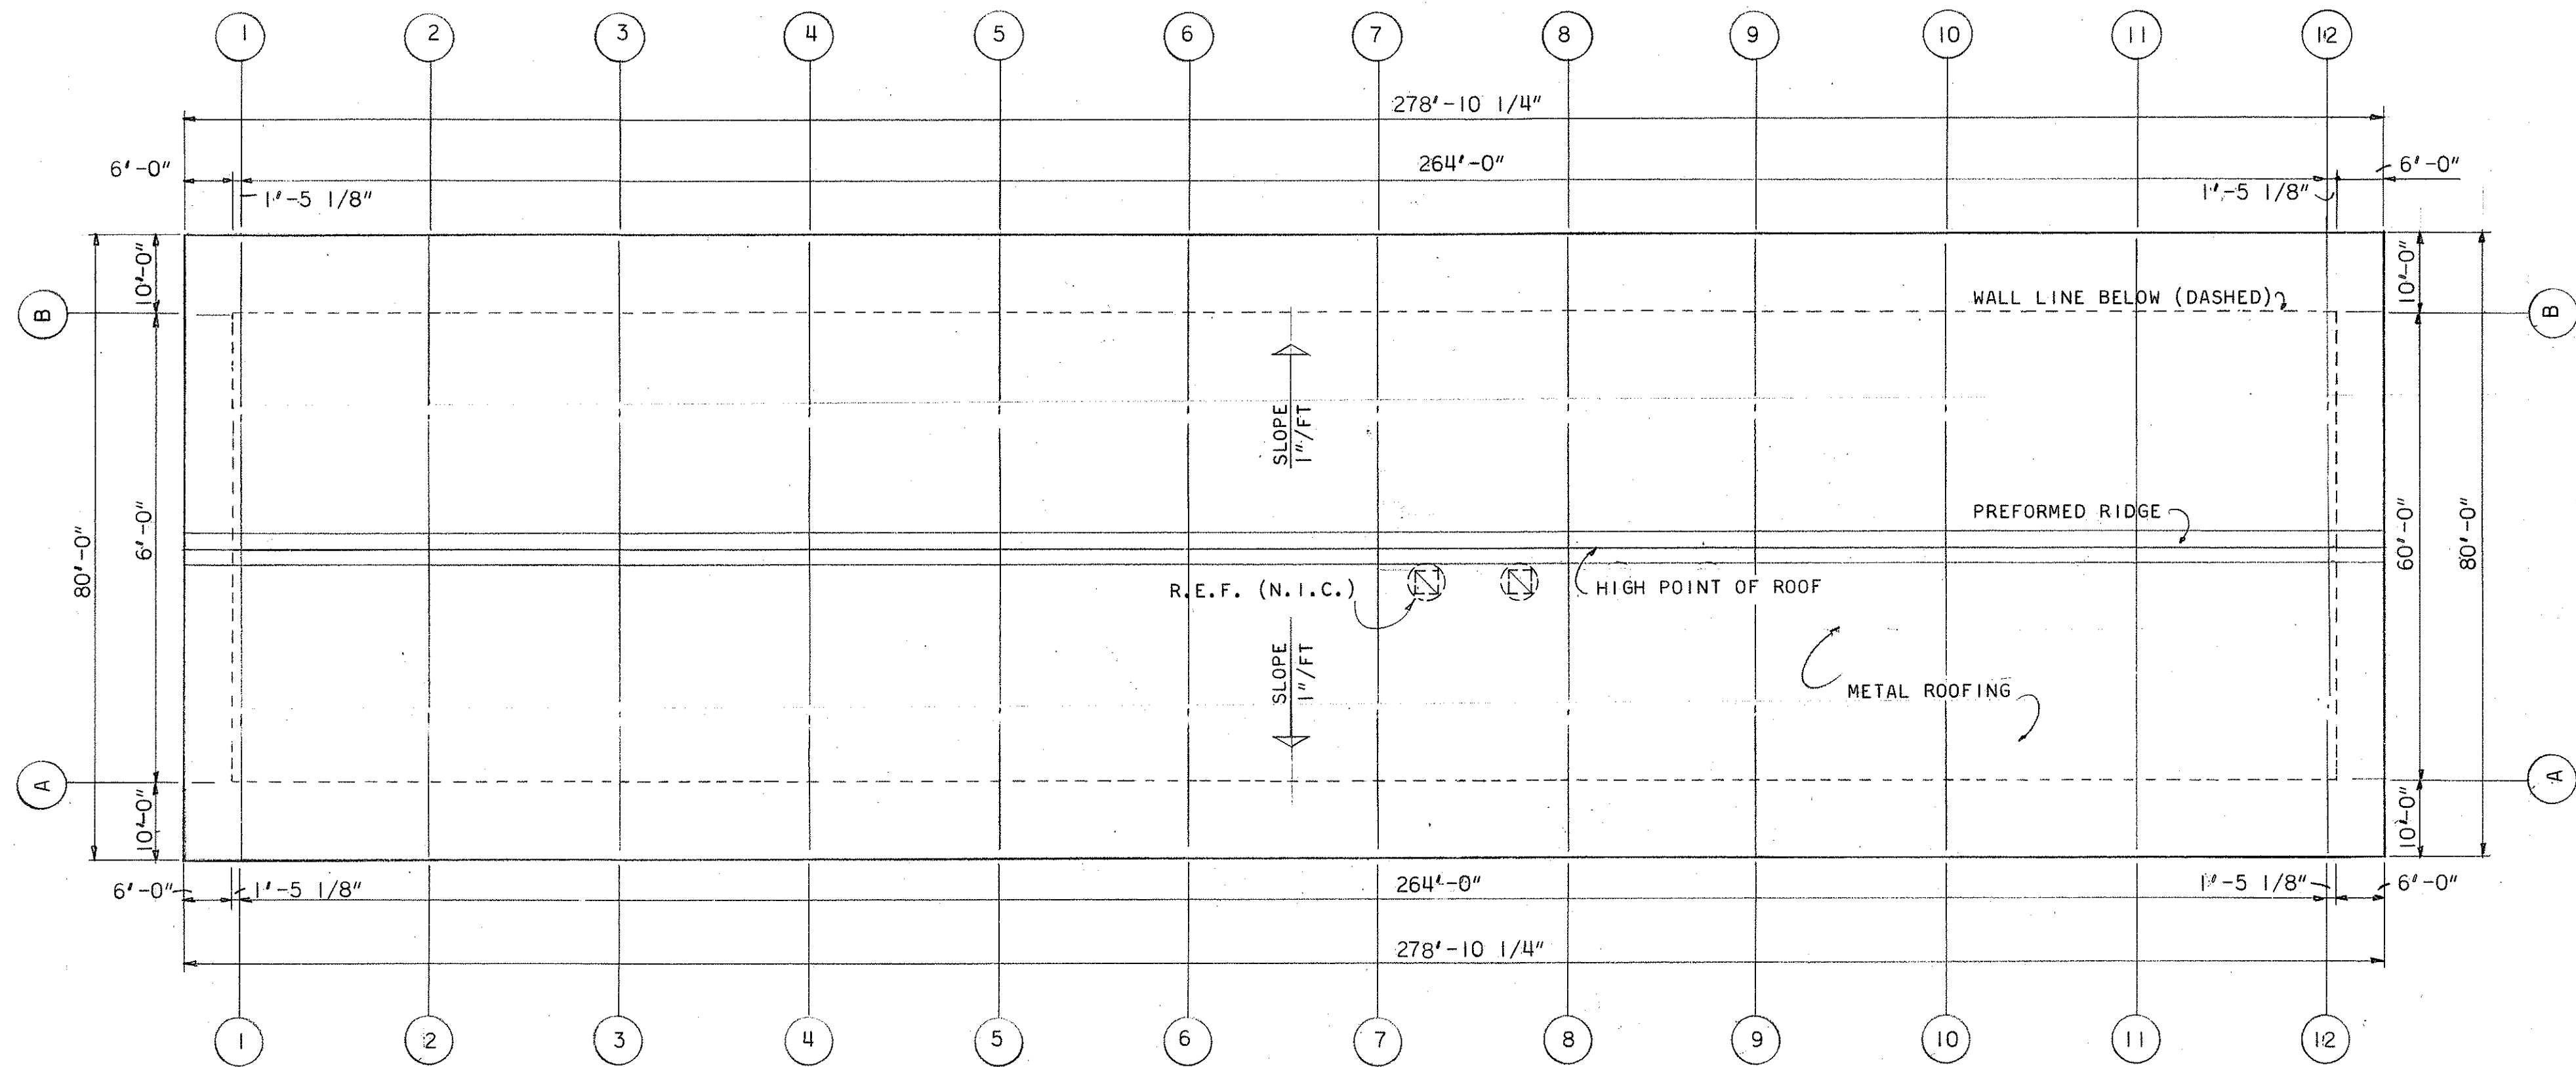


ROOF PLAN - BUILDING A
SCALE 1/16" = 1'-0"

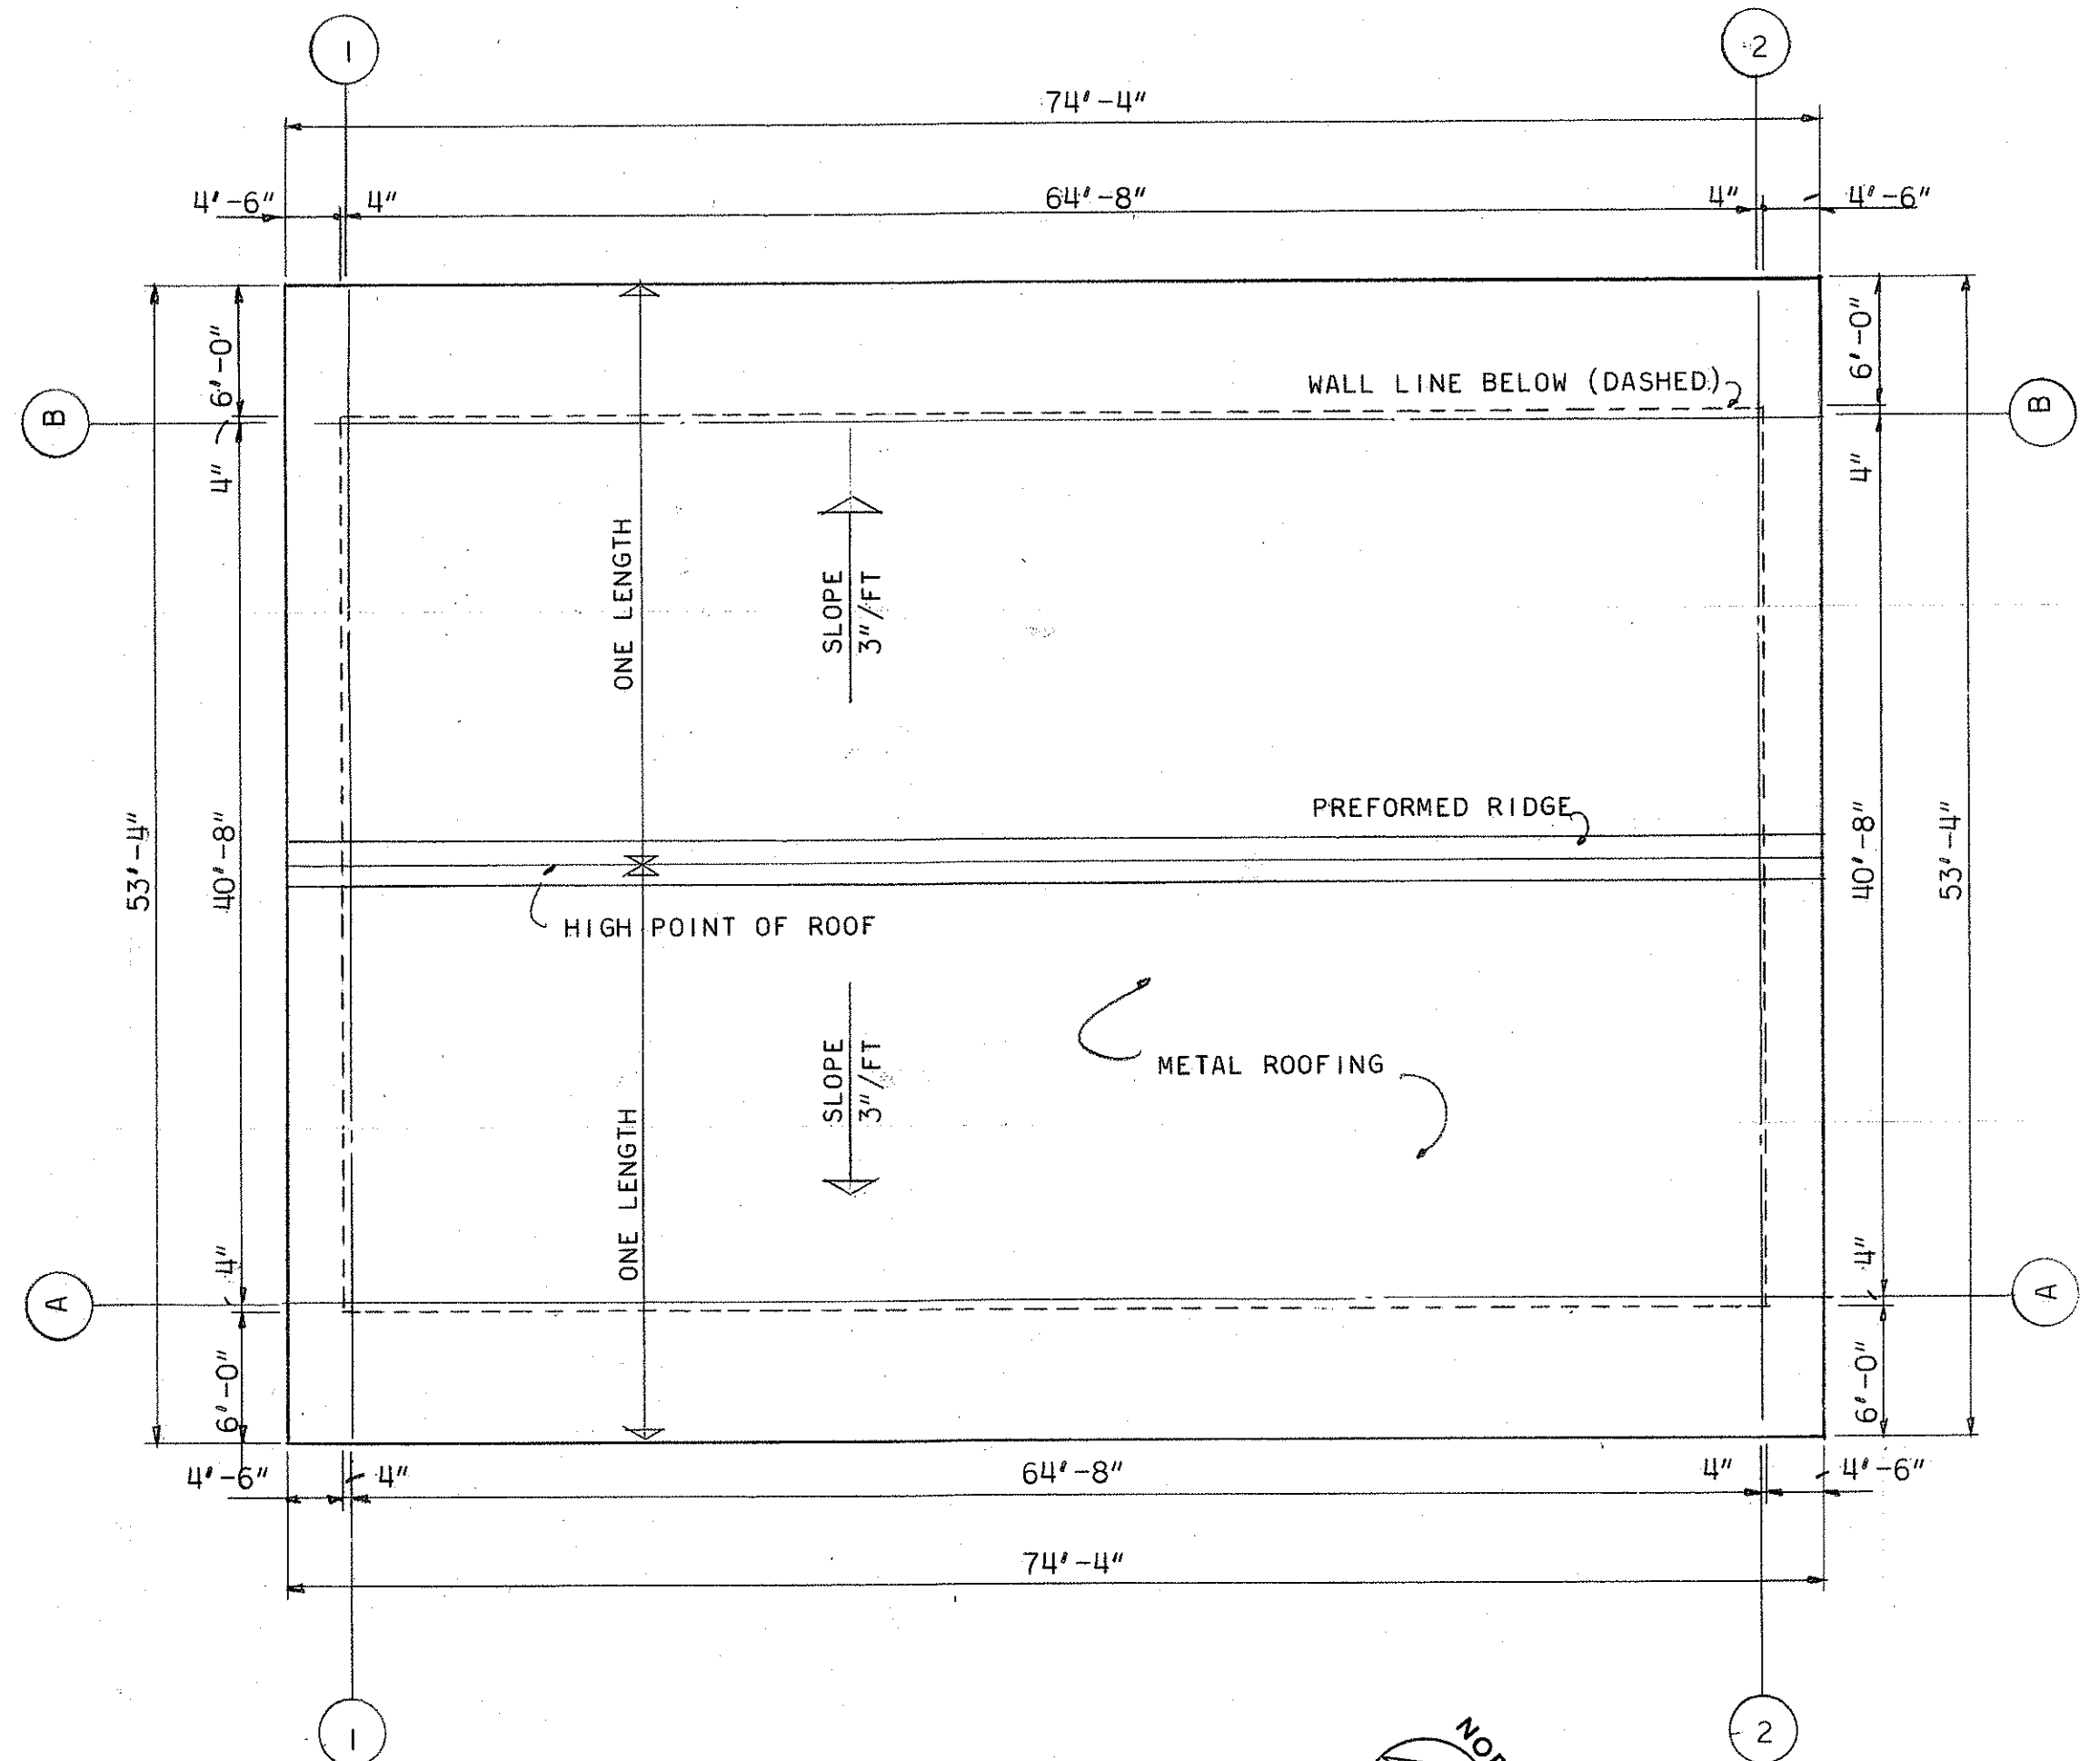

ROOF PLAN - BUILDING C - STATE
SCALE 1/8" = 1'-0"

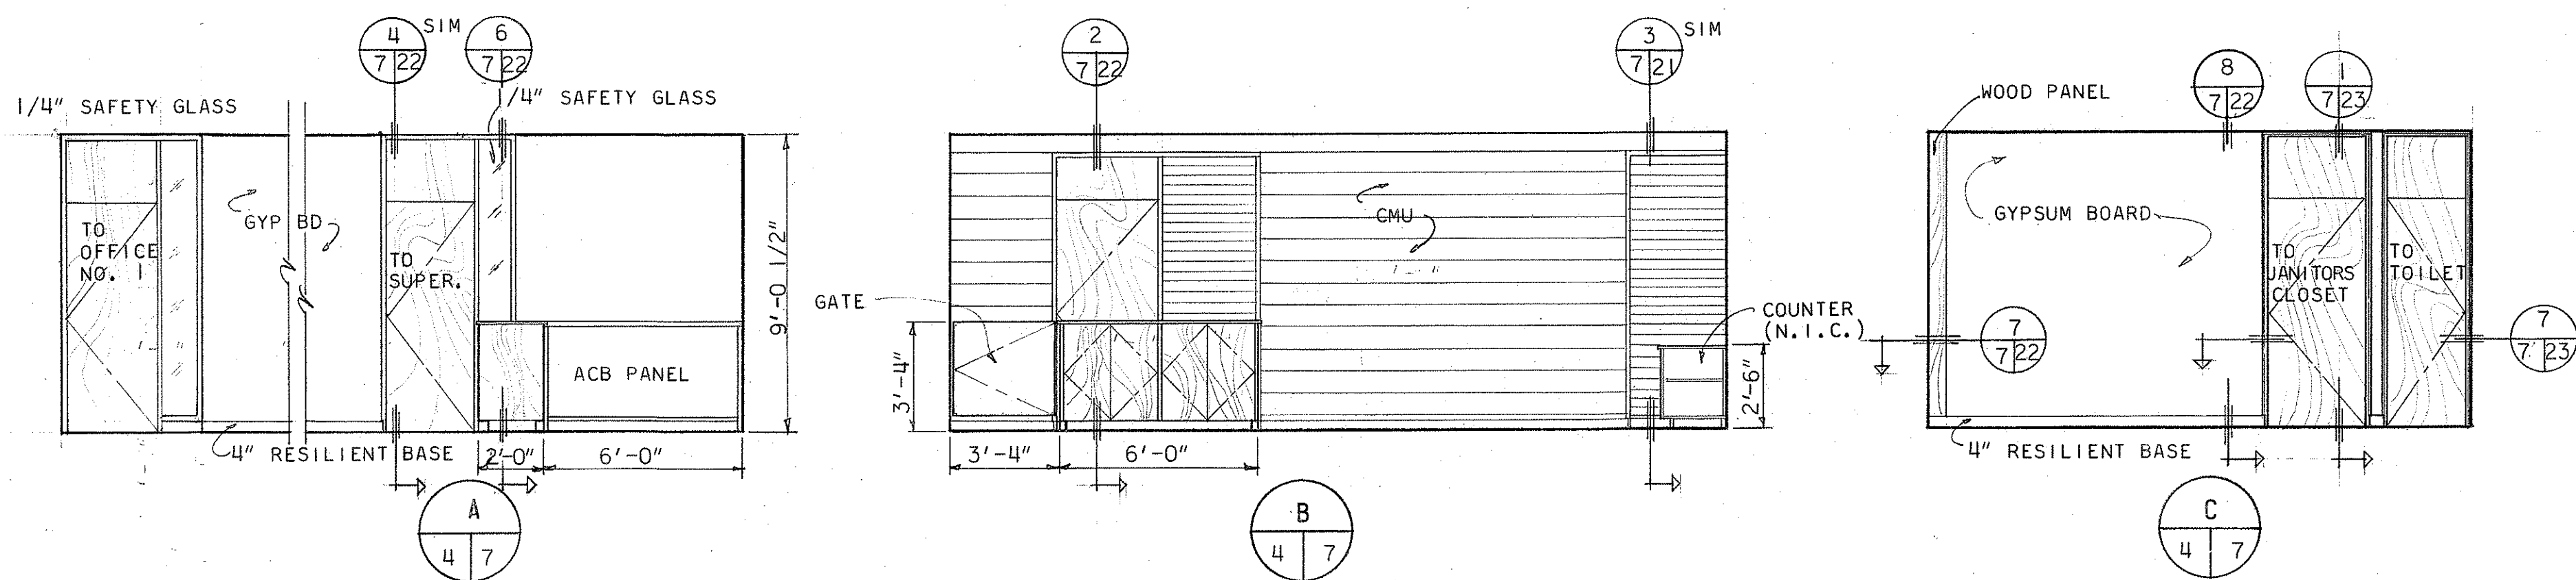


OFFICE NO. 2

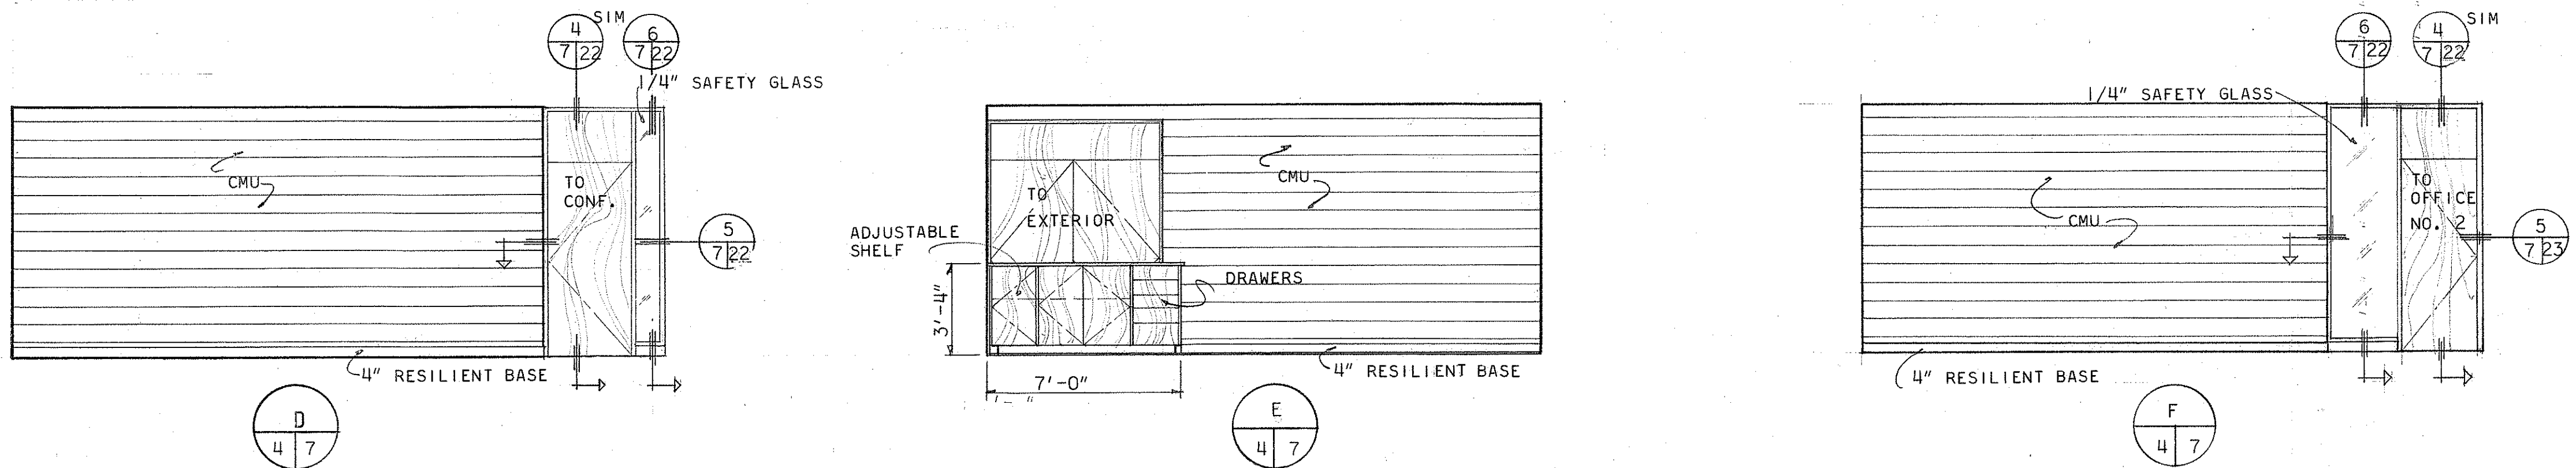

TOOLS

OFFICE NO. 2
INTERIOR ELEVATIONS - BUILDING B
SCALE 1/4" = 1'-0"

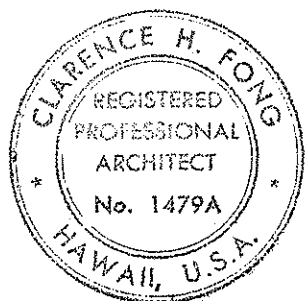

THIS WORK WAS PREPARED BY
ME OR UNDER MY SUPERVISION


STATE OF HAWAII DEPARTMENT OF TRANSPORTATION HIGHWAYS DIVISION		
KAUAI STATE HI GHWAY - COUNTY BASE YARD <u>KAPAA</u> <u>KAUAI</u>		
ROOF PLANS (BLDGS A, C.) INTERIOR ELEVATIONS - BLDG. B		A 7
SCALE AS NOTED	BD65-363	
DATE JULY 1972		
SHEET No. 10 OF 41 SHEETS		

DATE	
SURVEY PLOTTED BY	
DRAWN BY	
DESIGNED BY	
NOTED BY	
CHECKED BY	
ORIGINAL PLAN	
NOTE BOOK	
No.	

FED. ROAD DIST. NO.	STATE	FED. AID PROJ. NO.	FISCAL YEAR	SHEET NO.	TOTAL SHEETS
HAWAII	HAW.				

BUILDING A INTERIOR FINISH SCHEDULE

ROOM	FLOOR	BASE	WAINSCOT	WALL		CEILING		REMARKS
				MAT	FIN	MAT	FIN	
REPAIR SHOP	CONC	CONC		METAL		INSUL		
OFFICE # 1	CONC	CONC		METAL	PAINT	INSUL		
BATTERY STORAGE	CONC	CONC		METAL	PAINT	INSUL		
TIRE STORAGE	CONC				PAINT	INSUL		
PARTS STORAGE	CONC				PAINT	INSUL		
WELD AND MACHINE SHOP	CONC	CONC	ACB	METAL	PAINT	INSUL		
CARPENTER SHOP	CONC	CONC		METAL	PAINT	INSUL		
BRIDGE MAINTENANCE	CONC	CONC		METAL		INSUL		
SMALL EQUIPMENT	CONC	CONC		METAL CMU	PAINT	INSUL		
TOOL STORAGE	CONC	CONC		METAL CMU	PAINT	INSUL		
OFFICE NO. 2	CONC					INSUL		
LUNCH AND RECREATION ROOM	CONC					INSUL		
TOILETS AND LOCKERS	CONC				PAINT	INSUL		
MACHINE SHOP	CONC	CONC				INSUL		
TIRE REPAIR ROOM	CONC	CONC				INSUL		
PARTS ROOM	CONC	CONC				INSUL		
MECHANICS	CONC	CONC				INSUL		
WELDING SHOP	CONC	CONC		METAL CMU		INSUL		
HEAVY EQUIPMENT	CONC			METAL		INSUL		
DEPT. OF WATER	CONC	CONC		CMU, METAL	PAINT	INSUL		
PAINT	CONC	CONC		CMU, METAL	PAINT	INSUL		

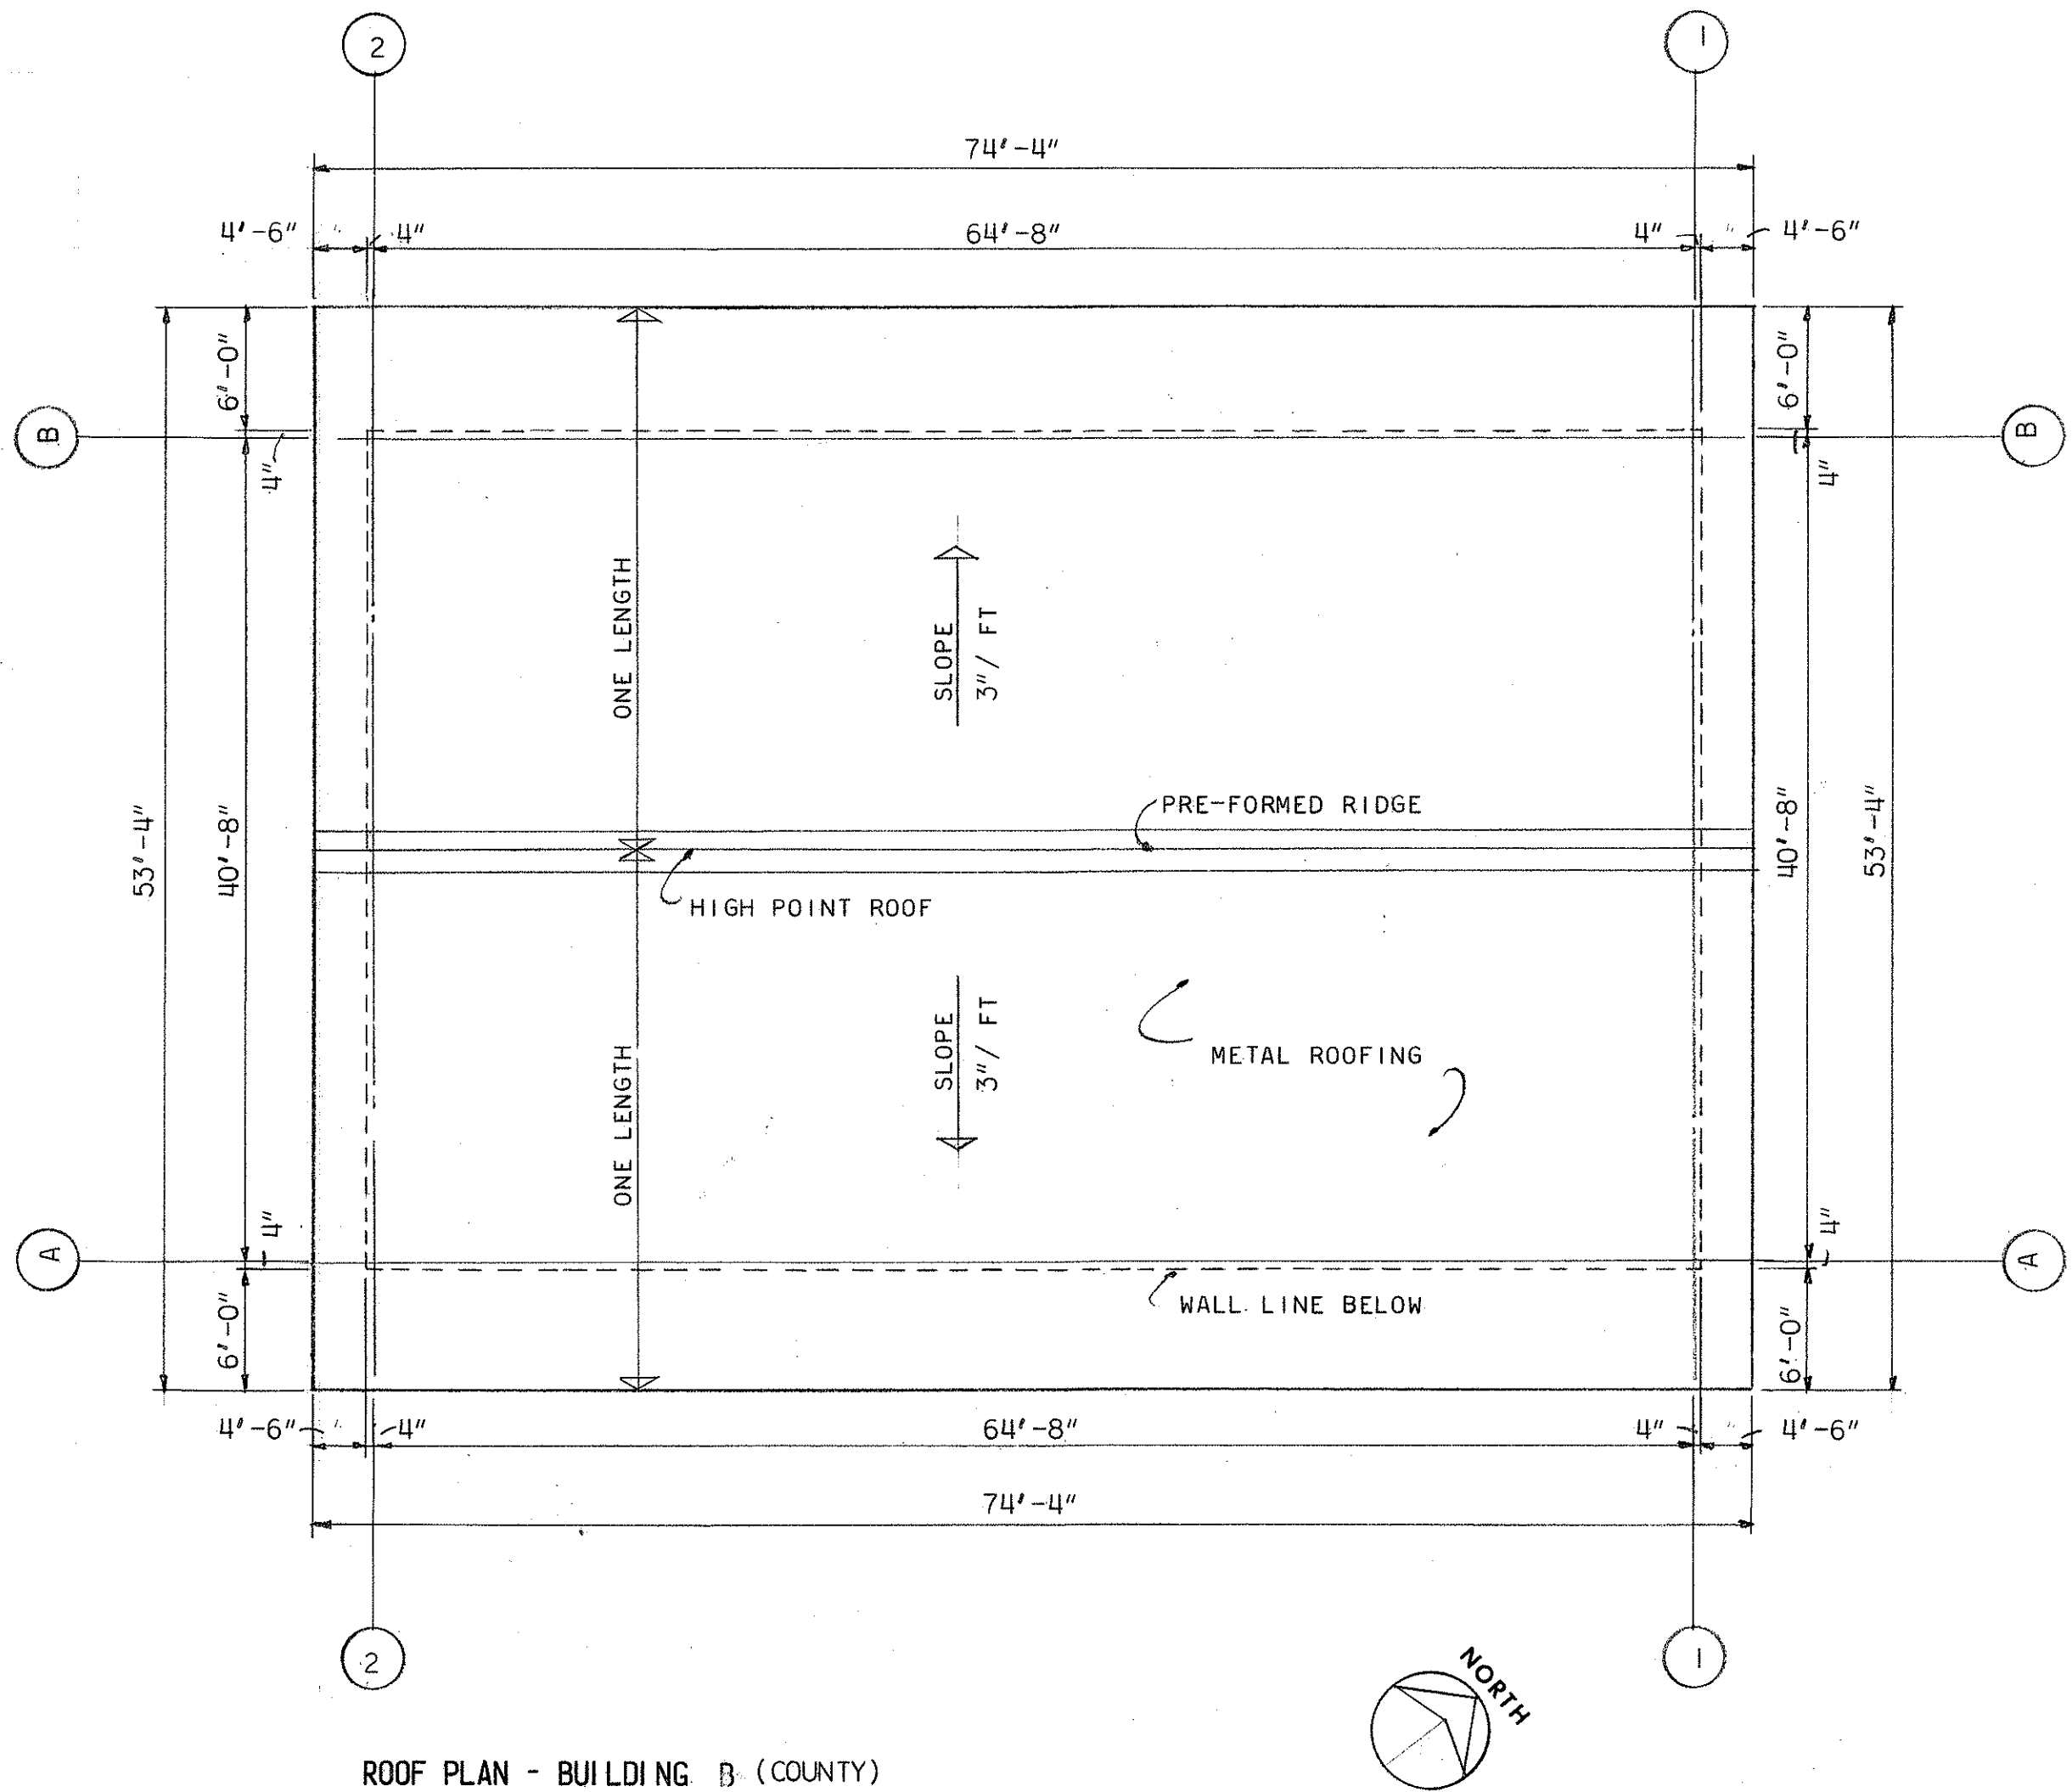


ROOF PLAN - BUILDING B (COUNTY)

SCALE 1/8" = 1'-0"


BUILDINGS B AND C DOOR SCHEDULE

NO.	TYPE	SIZE W X H X THICKNESS	MATERIAL		HDW	LOUVER	FRAME		REMARKS
			FRAME	DOOR			HORIZ	VERT	
1	D	3'-0" X 7'-0" X 1 3/4"	WOOD	SOLID CORE	10		3 8 22	2 8 22	PANEL ABOVE DOOR
2	C	3'-0" X 7'-0" X 1 3/4"	WOOD	SOLID CORE	11		1 8 22	2 8 22	
3	B	2- 3'-0" X 7'-0" X 1 3/4"	WOOD	SOLID CORE	12		1 8 22	2 8 22	PANEL ABOVE DOOR
4	A	3'-0" X 7'-0" X 1 3/4"	WOOD	HOLLOW CORE	14	12 X 25	1 22	1 8 23	PANEL ABOVE DOOR
5	A	2'-4" X 7'-0" X 1 3/8"	WOOD	HOLLOW CORE	15	12 X 17	1 22	1 8 23	PANEL ABOVE DOOR
6	C	3'-0" X 7'-0" X 1 3/4"	WOOD	SOLID CORE	13		5 8 22	4 8 22	PANEL ABOVE DOOR
7	C	3'-0" X 7'-0" X 1 3/4"	WOOD	SOLID CORE	13		1 22	4 8 22	PANEL ABOVE DOOR
8	D	3'-0" X 7'-0" X 1 3/4"	WOOD	HOLLOW CORE	16		3 8 22	4 8 22	PANEL ABOVE DOOR
9	A	3'-0" X 7'-10" X 1 3/4"	WOOD	SOLID CORE	11		1 8 22	2 8 21	ACB ABOVE DOOR
10	B	2- 3'-0" X 7'-10" X 1 3/4"	WOOD	SOLID CORE	12		1 22	2 8 21	ACB ABOVE DOOR
11	C	3'-6" X 7'-0" X 1 3/4"	WOOD	SOLID CORE	11		1 8 22	2 8 22	PANEL ABOVE DOOR

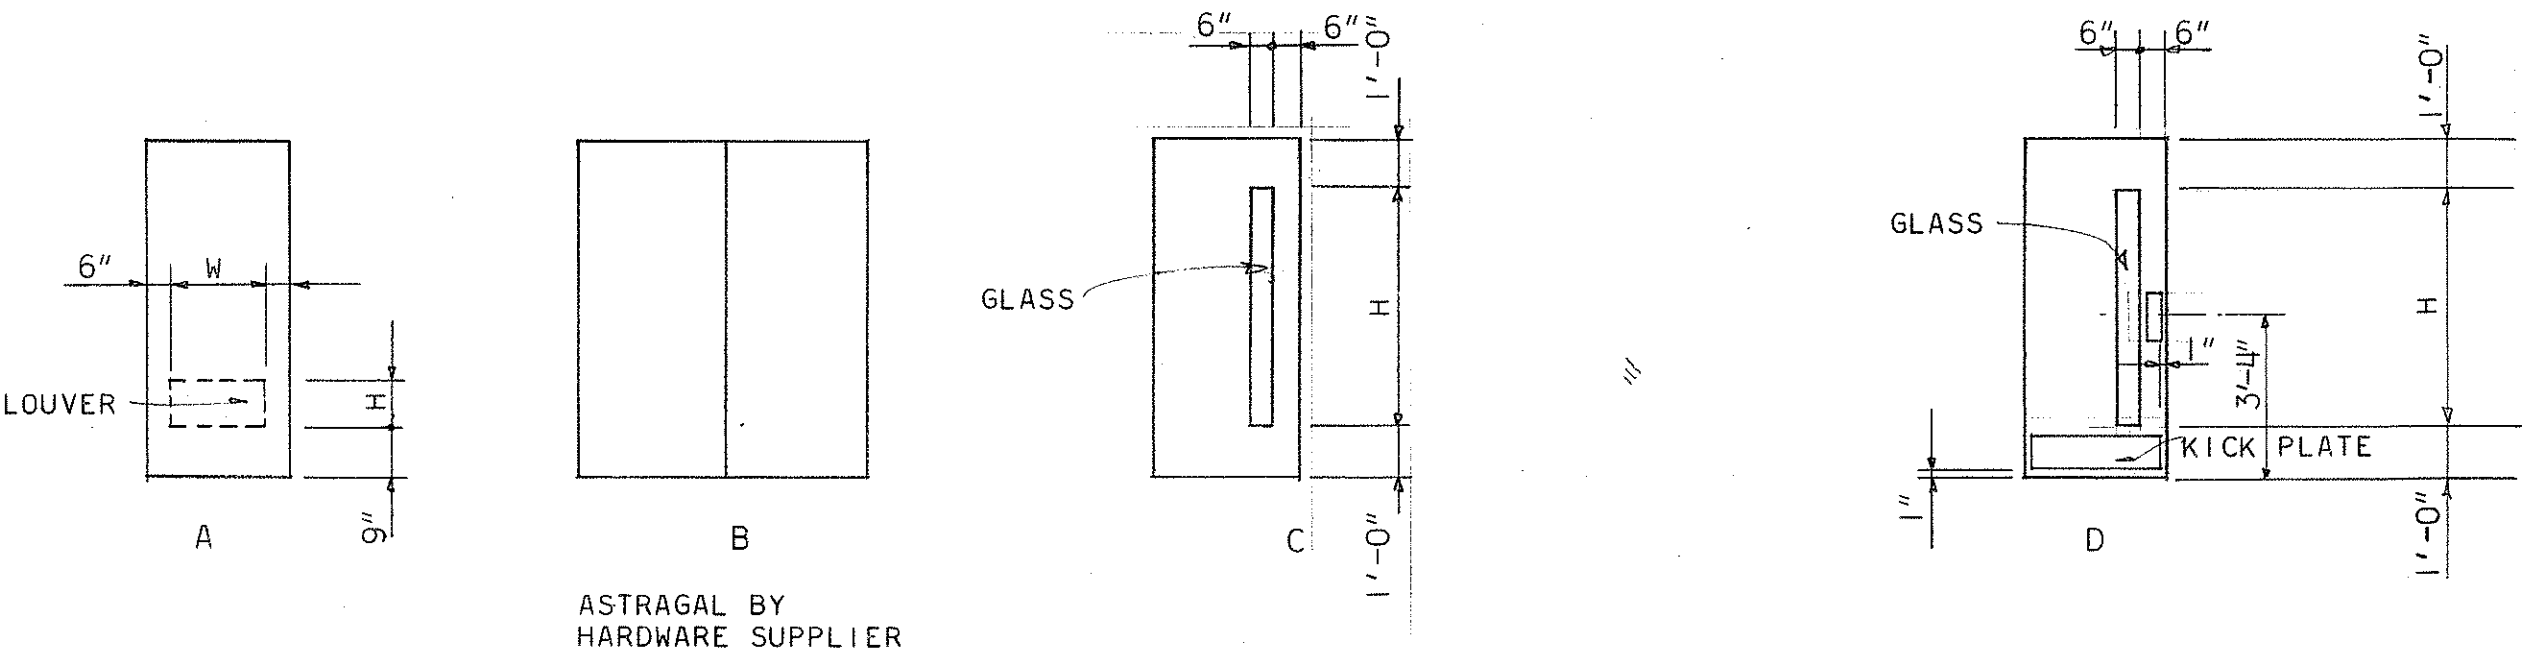

DOOR TYPES
NO SCALE


ASTRAGAL BY
HARDWARE SUPPLIER

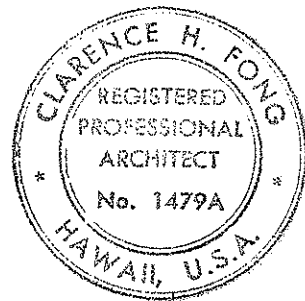


THIS WORK WAS PREPARED
BY ME OR UNDER MY SUPERVISION.

STATE OF HAWAII DEPARTMENT OF TRANSPORTATION HIGHWAYS DIVISION	
KAUAI STATE HIGHWAY - COUNTY BASE YARD KAPAA KAUAI	
FINISH SCHEDULE - BLDG A ROOF PLAN, DOOR SCHEDULE - BLDGS B & C	A8
SCALE AS NOTED DATE JULY 1972	
BD65-363	
SHEET No. 11 OF 41 SHEETS	


FED. ROAD DIST. NO.	STATE	FED. AID PROJ. NO.	FISCAL YEAR	SHEET NO.	TOTAL SHEETS
HAWAII	HAW.				

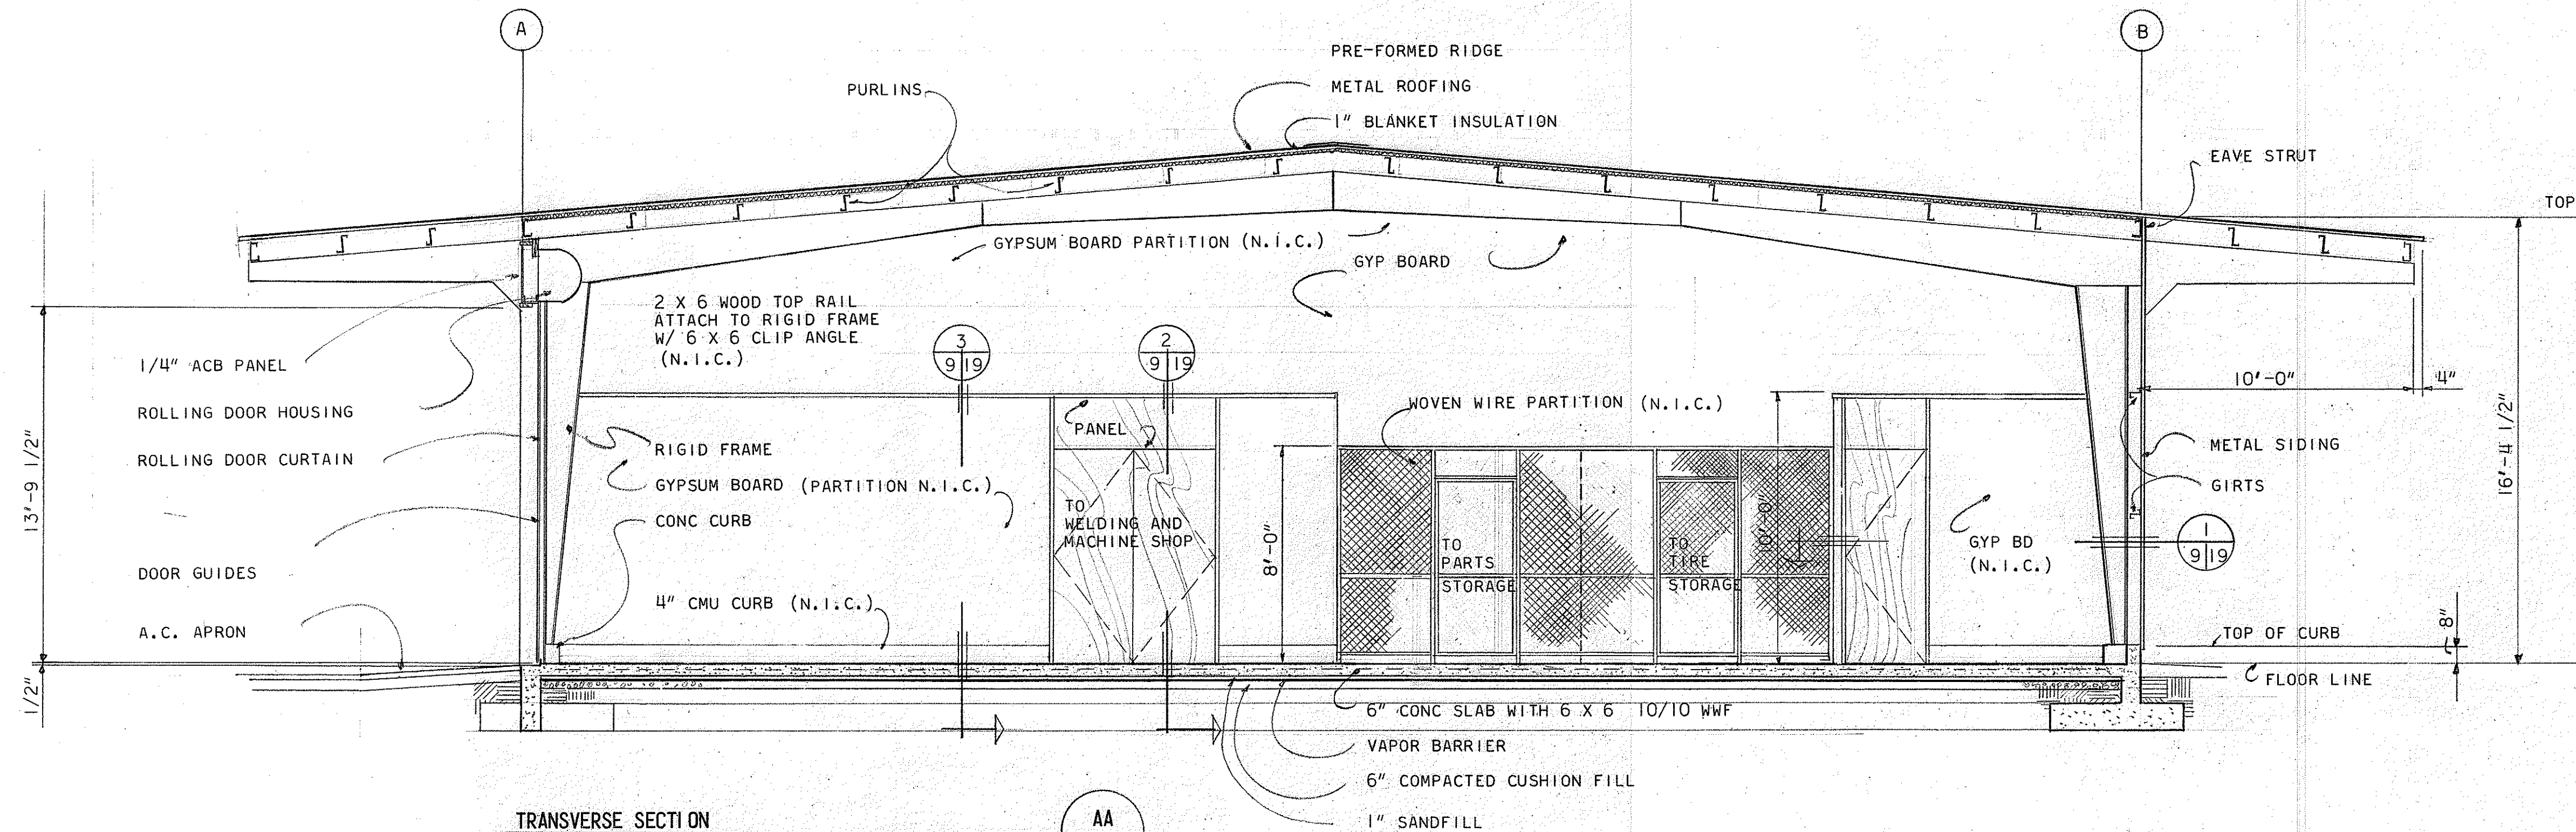

TRANSVERSE SECTION
SCALE 1/4" = 1'-0"

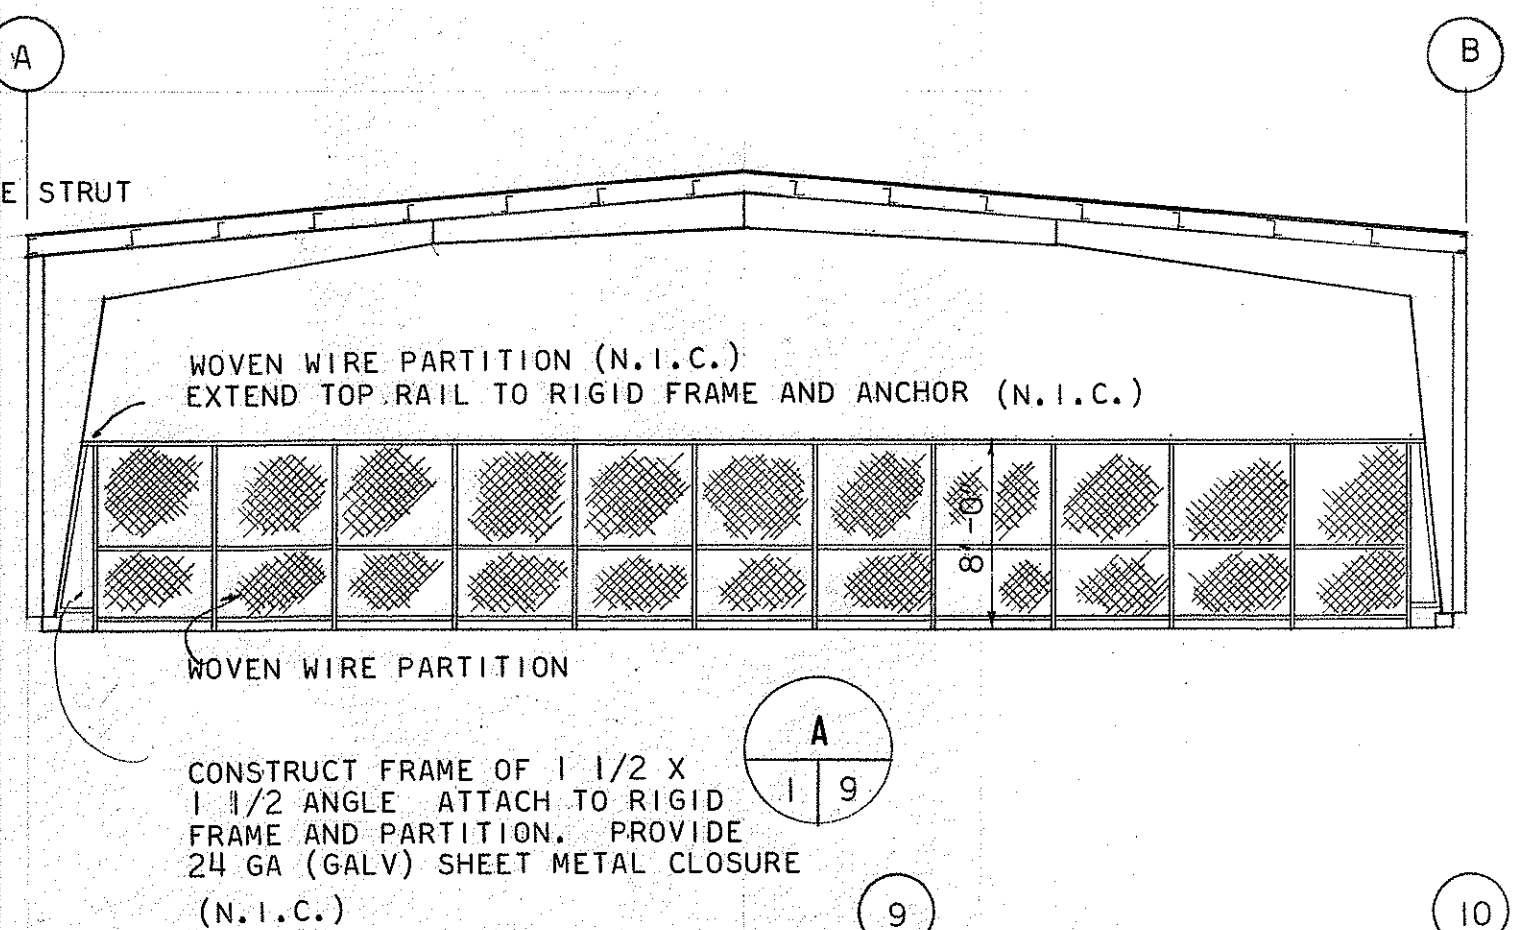


INTERIOR ELEVATIONS - BUILDING A
SCALE 1/8" = 1'-0"

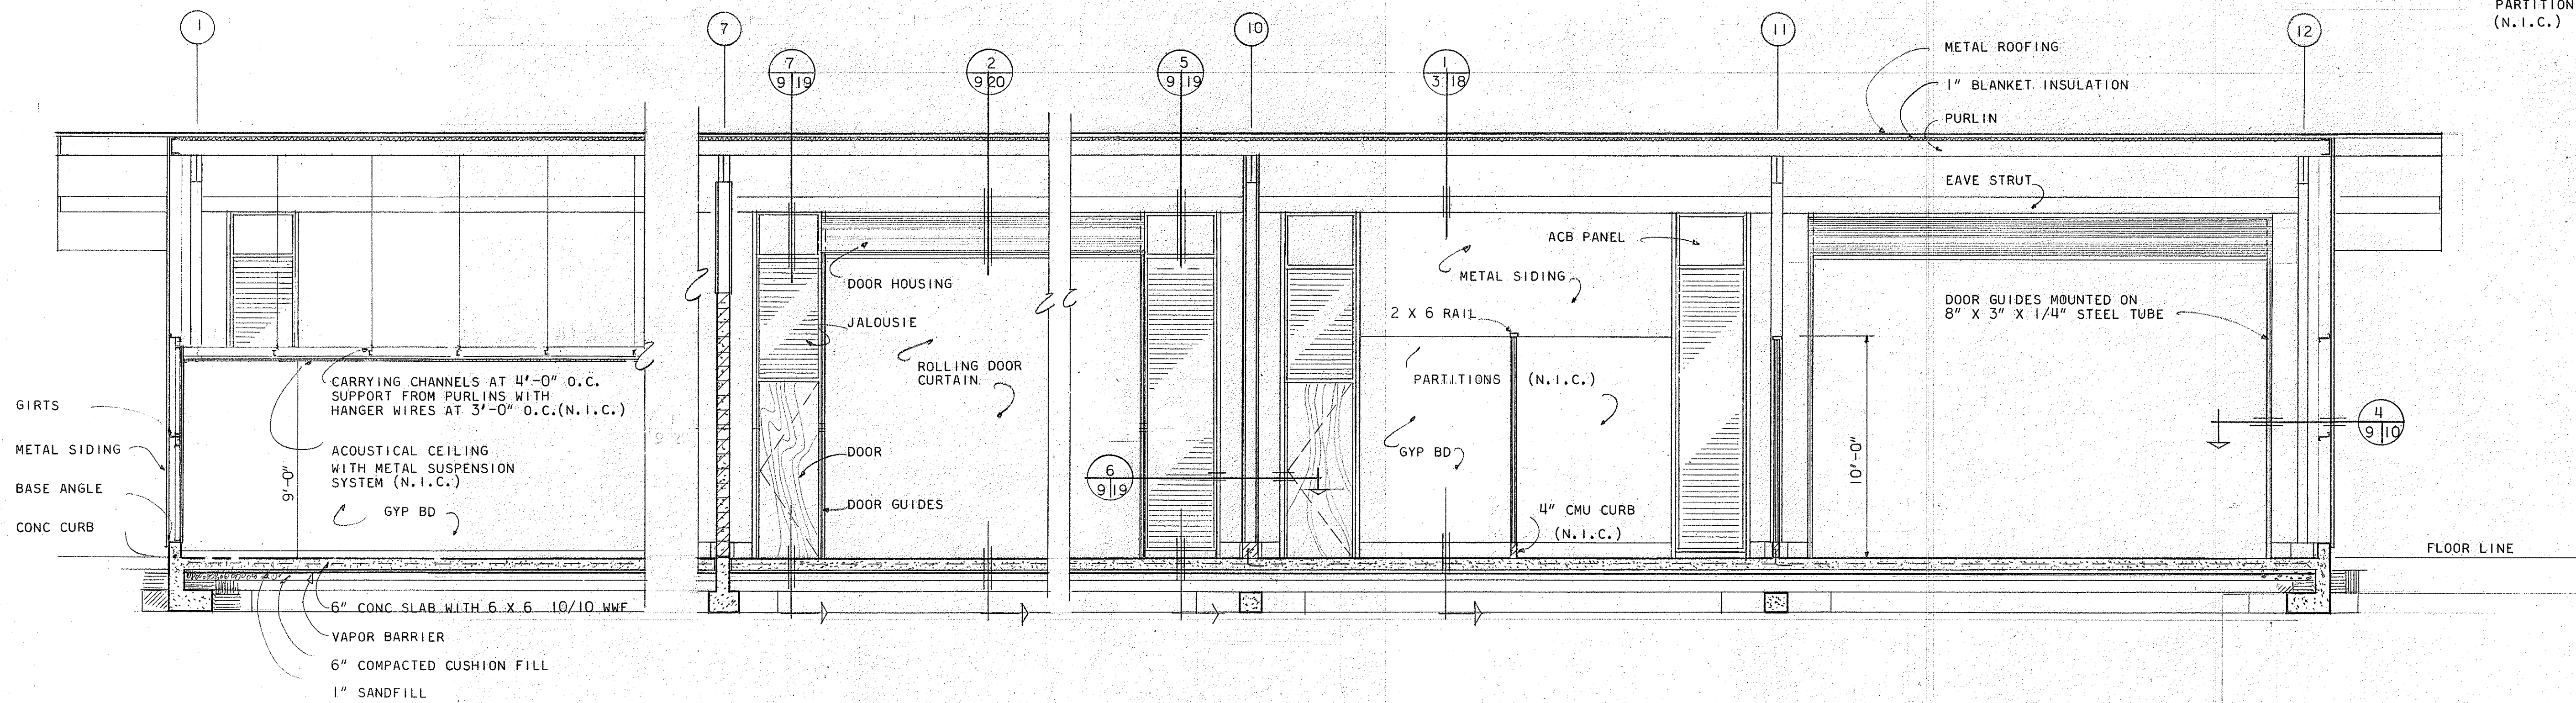

LONGITUDINAL SECTION
SCALE 1/4" = 1'-0"


SURVEY PLOTTED BY	DATE
DRAWN BY	
DESIGNED BY	
NOTED BY	
CHECKED BY	

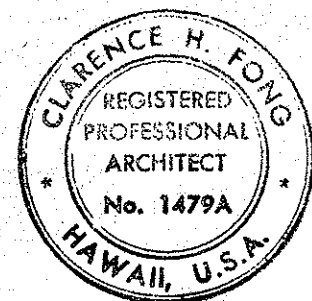


THIS WORK WAS PREPARED BY
ME OR UNDER MY SUPERVISION.

STATE OF HAWAII DEPARTMENT OF TRANSPORTATION HIGHWAYS DIVISION	
KAUAI STATE HIGHWAY - COUNTY BASE YARD KAPAA KAUAI	
BUILDING SECTIONS (BLDG A)	A9
SCALE AS NOTED	BD65-363
DATE JULY 1972	
SHEET No. 12 OF 41 SHEETS	


FED. ROAD DIST. NO.	STATE	FED. AID PROJ. NO.	FISCAL YEAR	SHEET NO.	TOTAL SHEETS
HAWAII	HAW.				

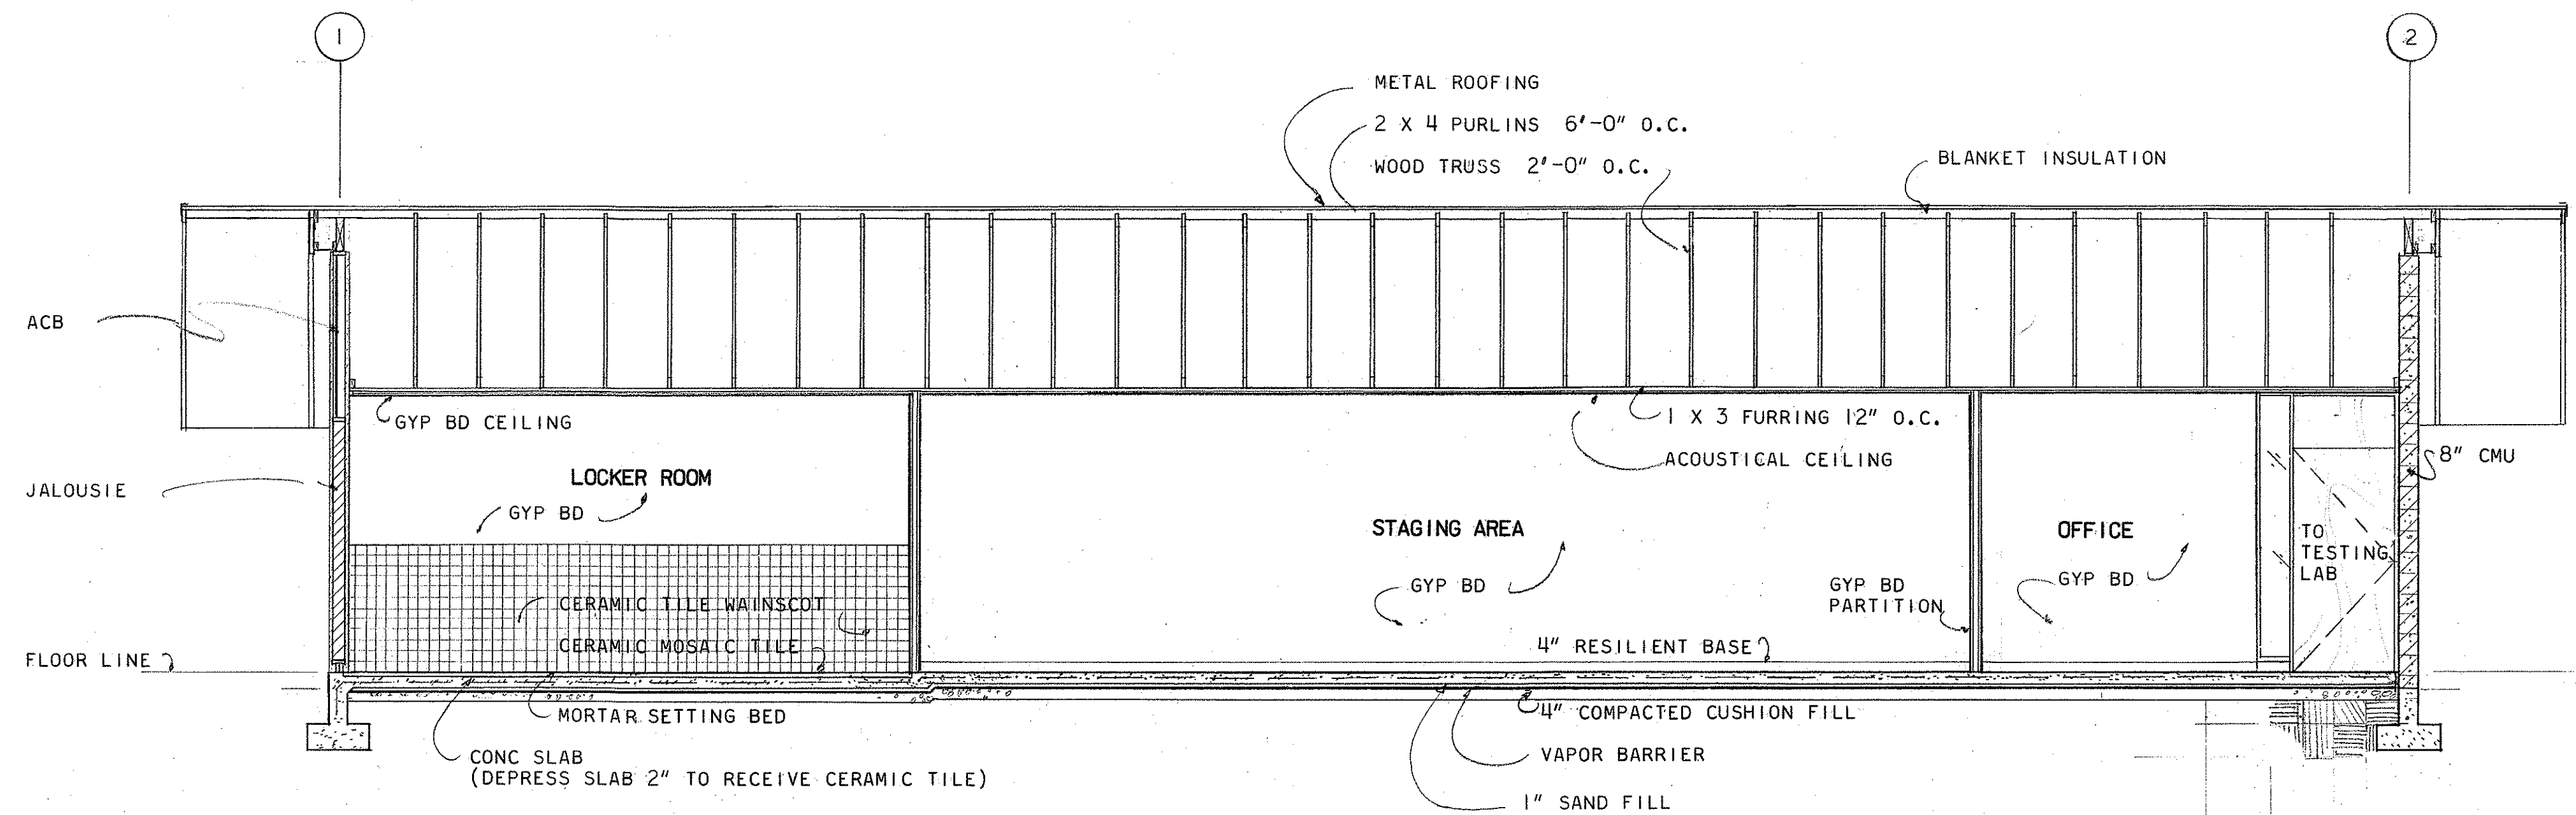


LONGITUDINAL SECTION - BUILDING C
 SCALE 1/4" = 1'-0"
 NOTE: BLDG B SIMILAR

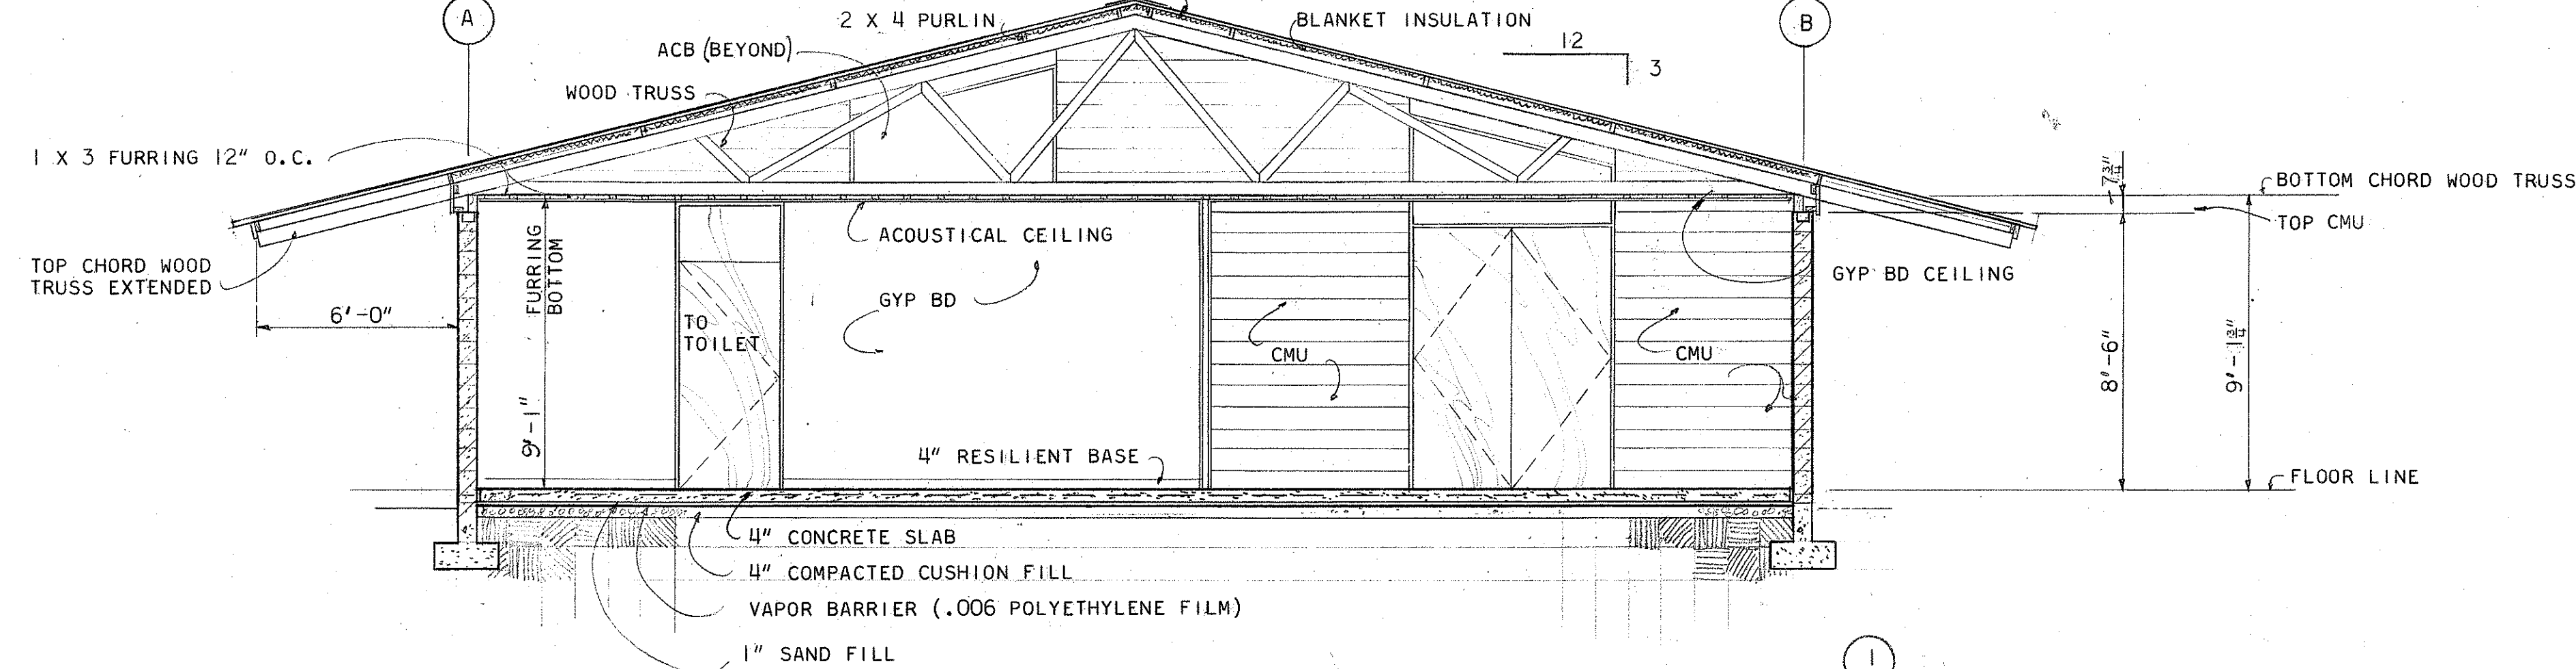

TRANSVERSE SECTION - BUILDING C
 SCALE 1/4" = 1'-0"
 NOTE: BLDG B SIMILAR

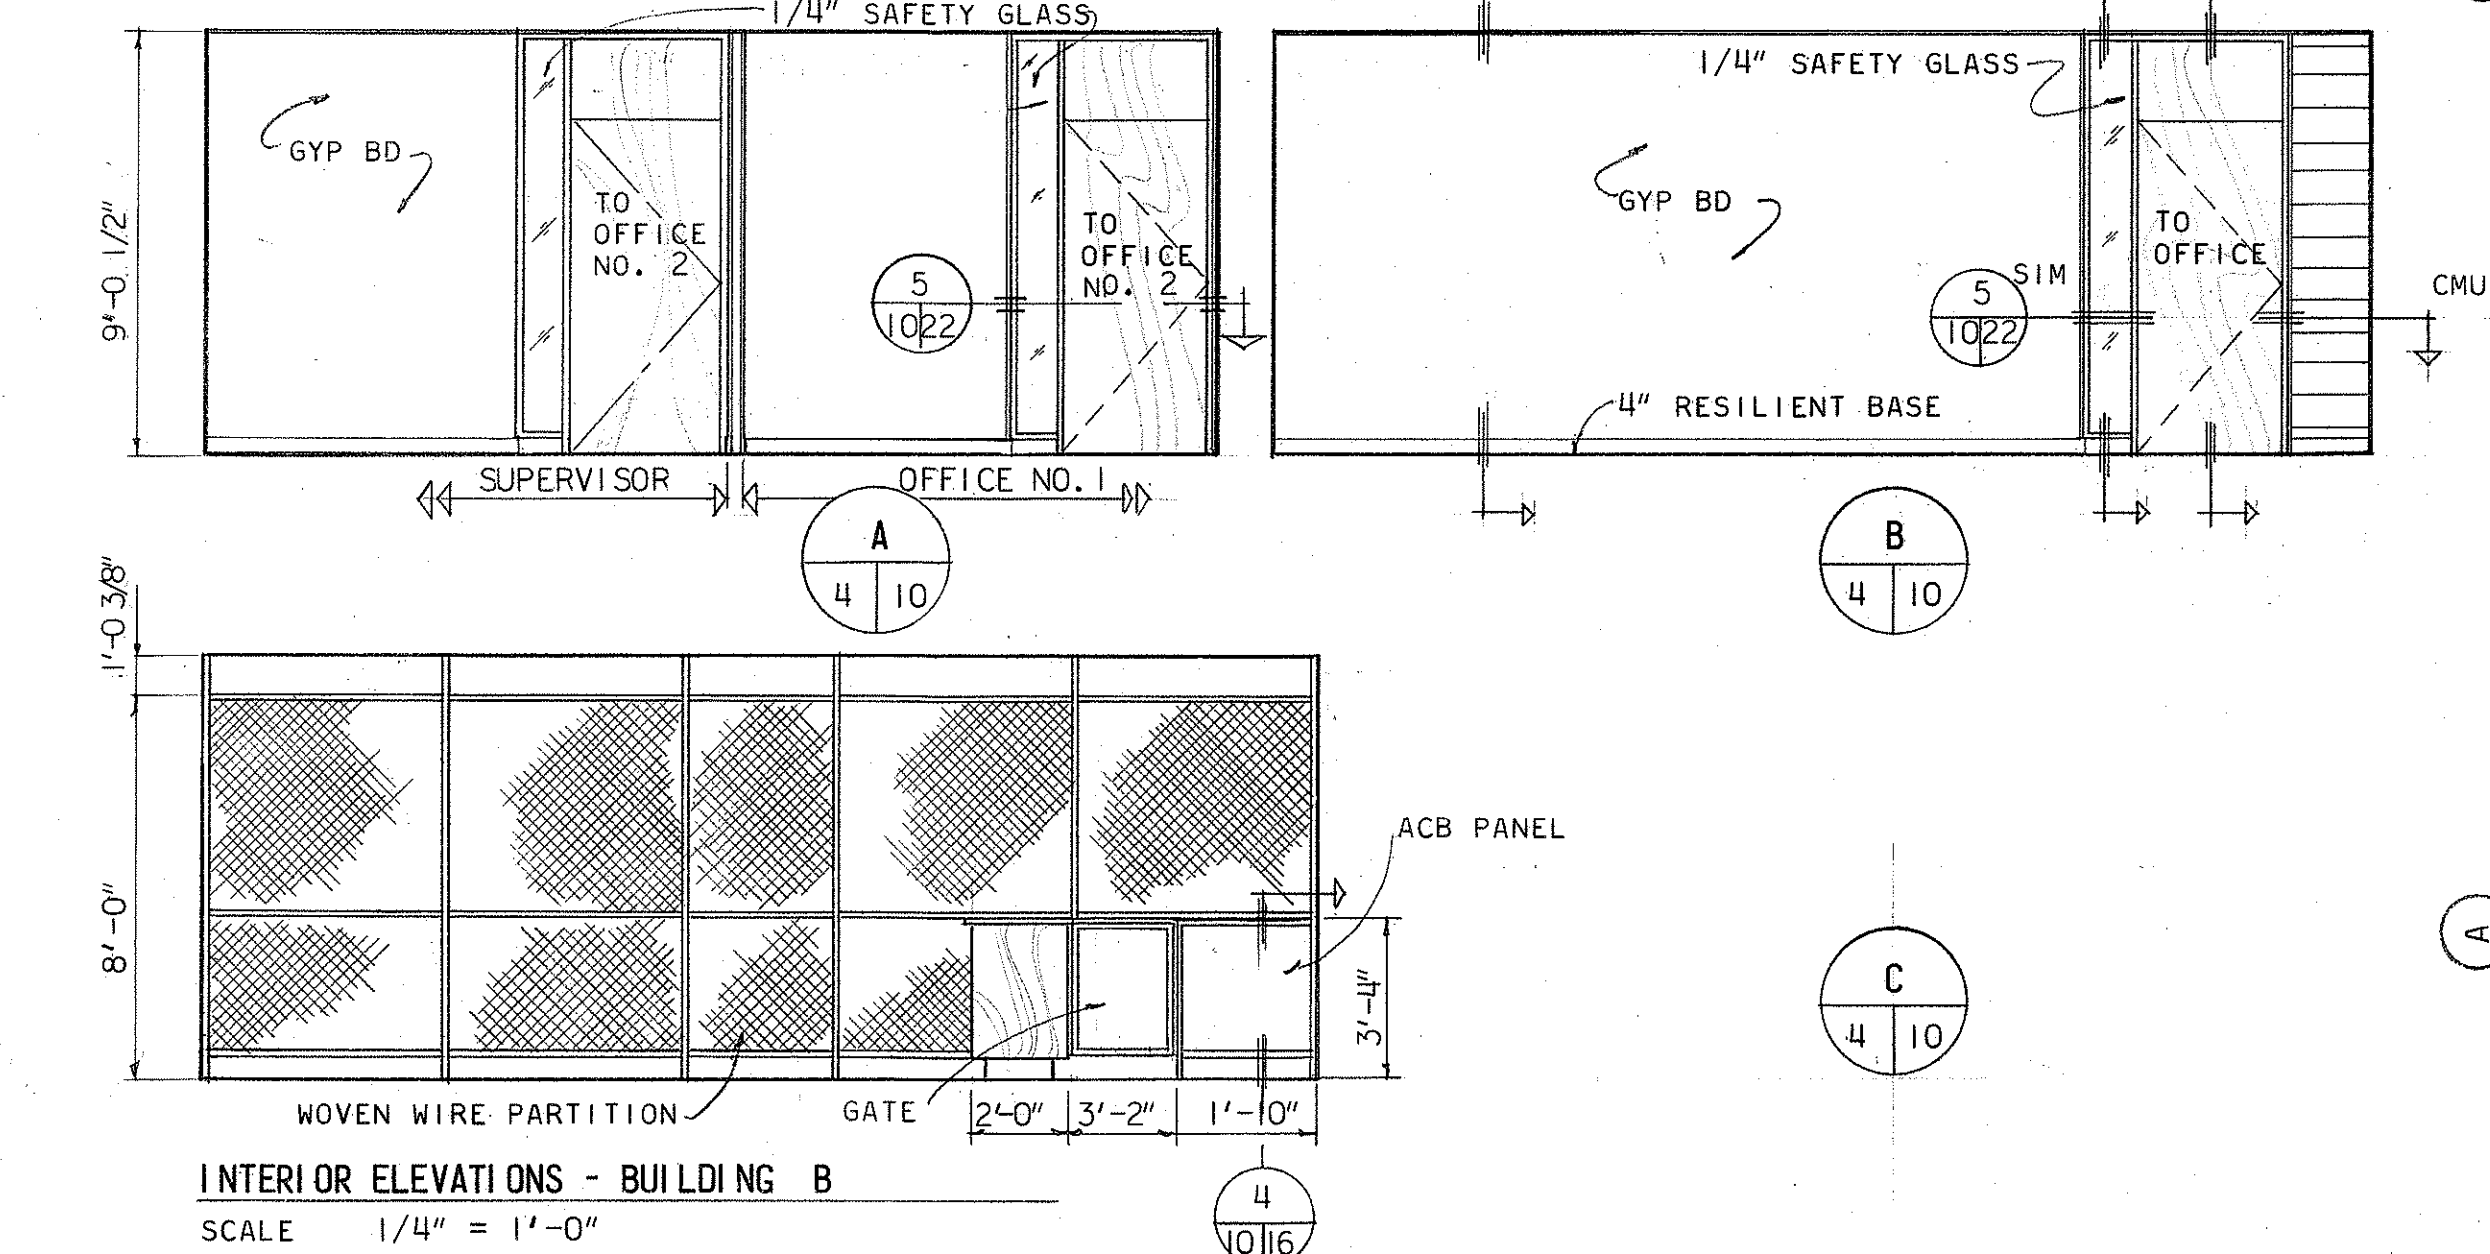


INTERIOR ELEVATIONS - BUILDING B
 SCALE 1/4" = 1'-0"

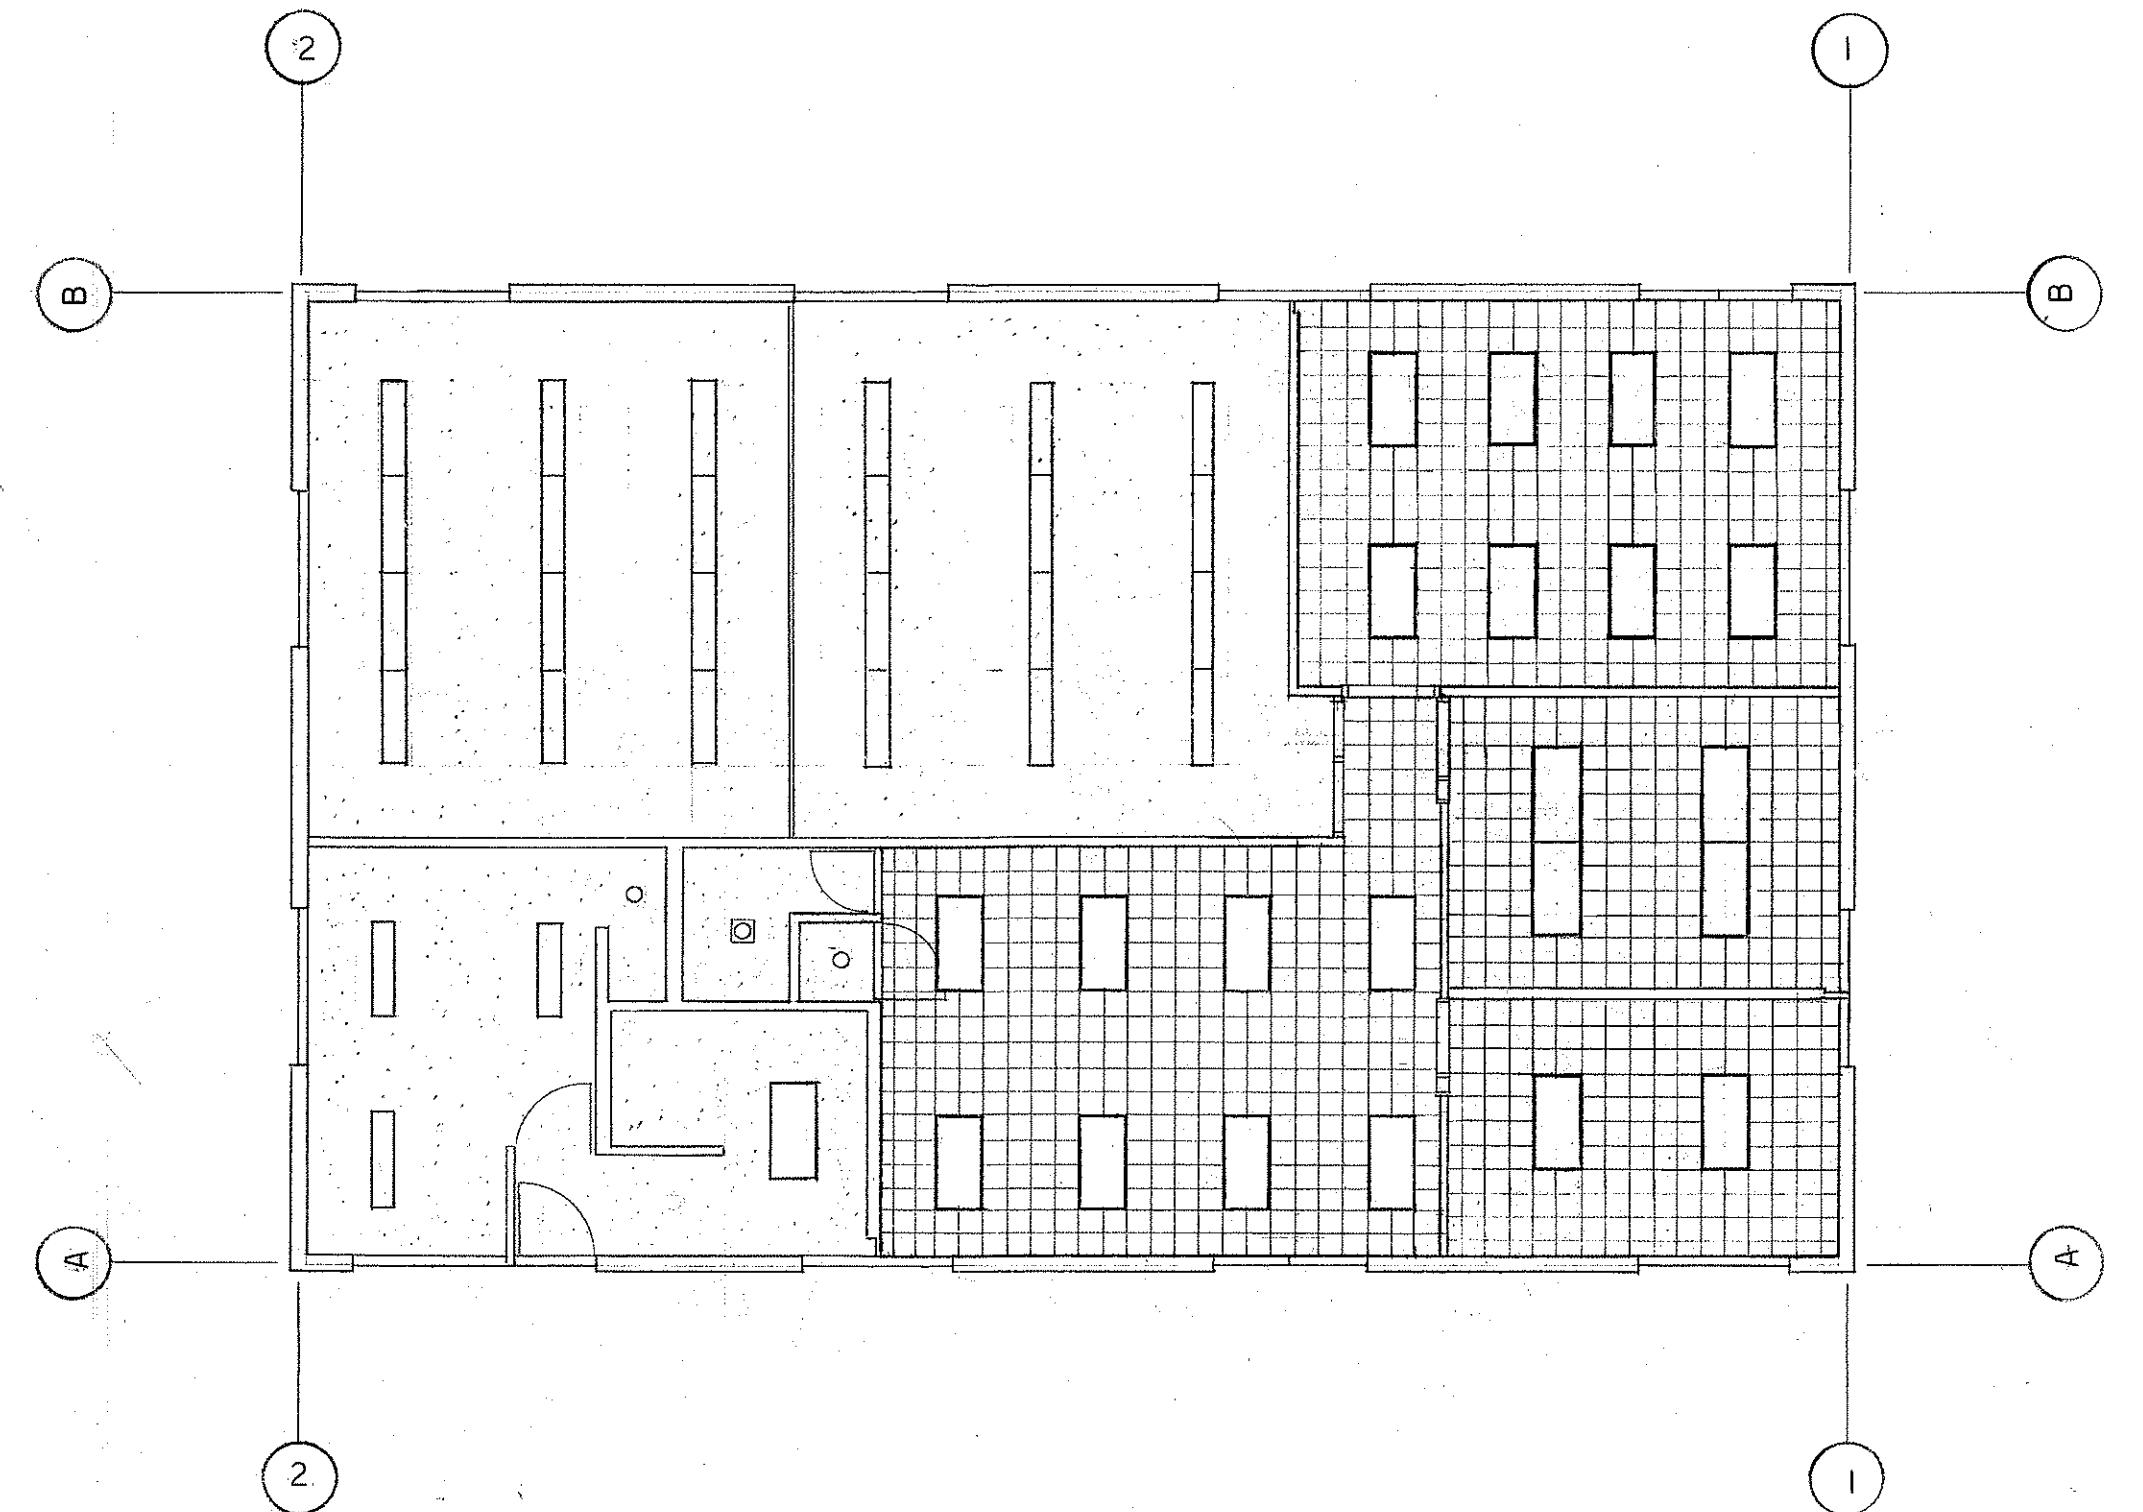


REFLECTED CEILING PLAN - BLDG B (COUNTY)

SCALE 1/8" = 1'-0"
 NOTE: BORDER CEILING TILES ARE NOT TO BE LESS THAN 6" UNLESS INDICATED OTHERWISE

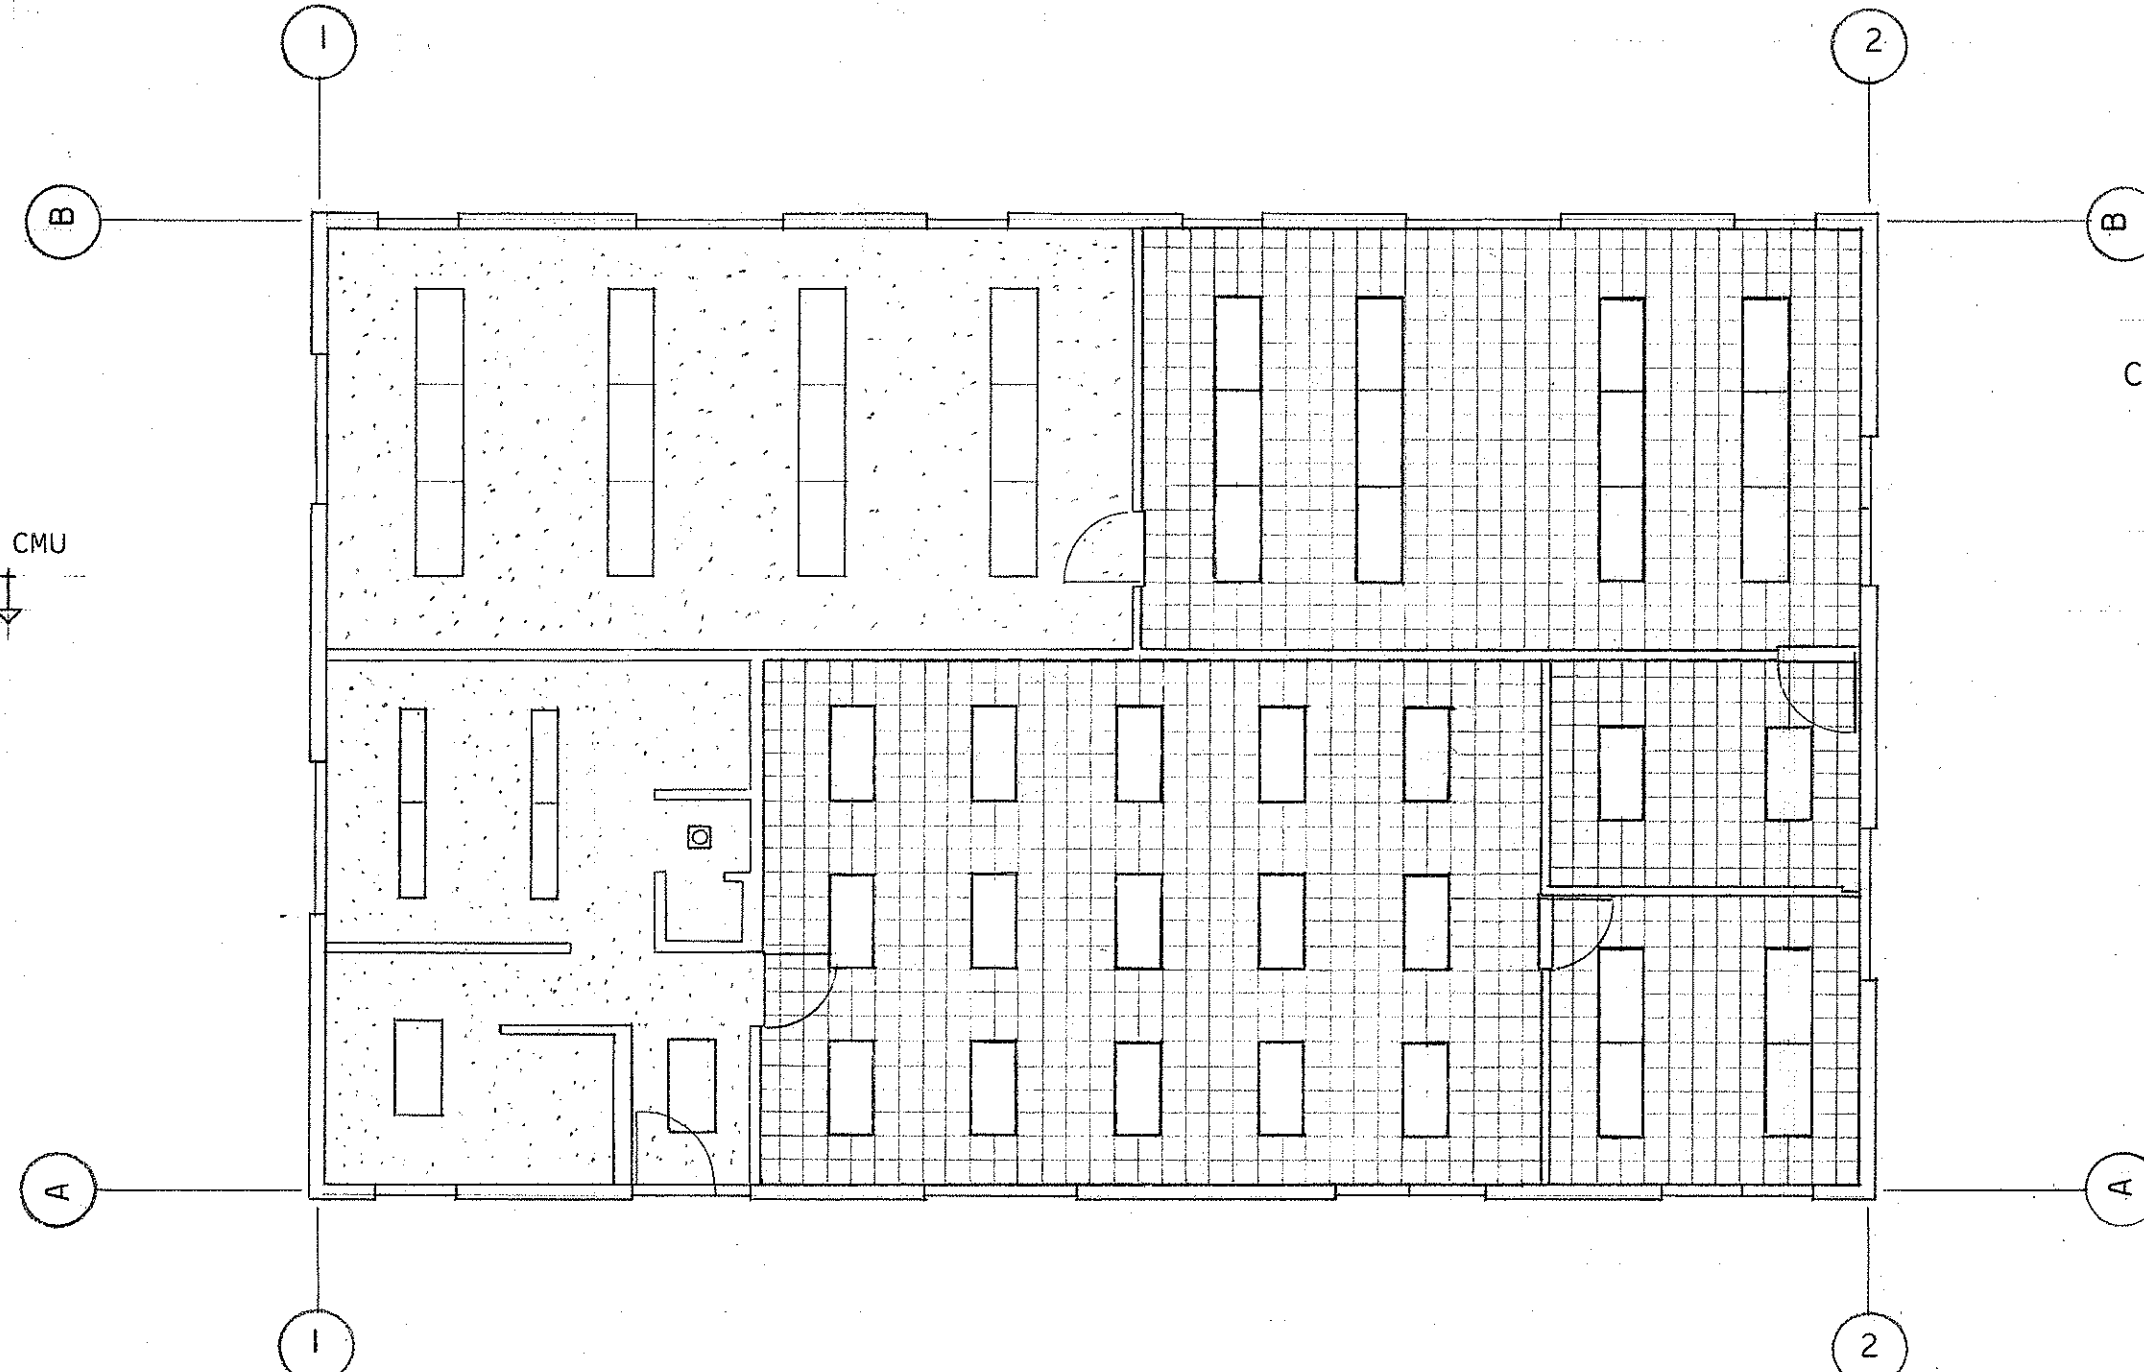

REFLECTED CEILING PLAN - BLDG C (STATE)
 SCALE 1/8" = 1'-0"

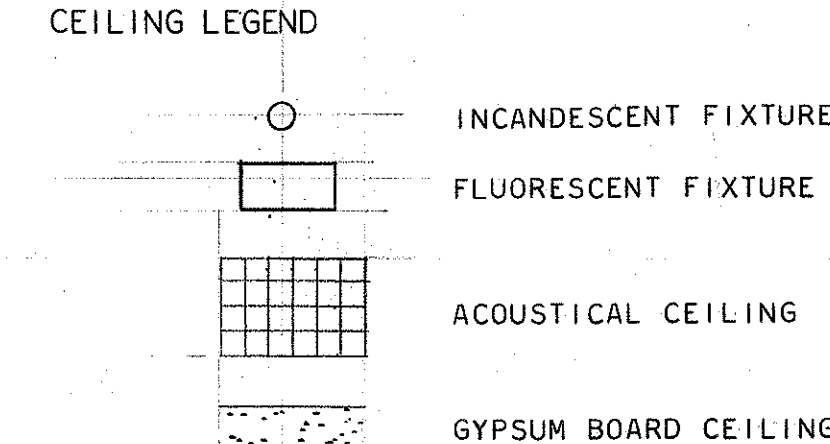

STATE OF HAWAII
 DEPARTMENT OF TRANSPORTATION
 HIGHWAYS DIVISION

KAUAI STATE HIGHWAY - COUNTY BASE YARD
 KAPAA KAUAI

BUILDING SECTIONS & REFLECTED
 CEILING PLANS (BLDGs B & C)

SCALE AS NOTED
 DATE JULY 1972







BD65-363

A10


SHEET No. 13 OF 41 SHEETS

SURVEY PLOTTED BY	DATE
DRAWN BY	
DESIGNED BY	
NOTED BY	
CHECKED BY	
ORIGINAL PLAN	
NOTE BOOK	
QUANTITIES BY	
CHECKED BY	


FED. ROAD DIST. NO.	STATE	FED. AID PROJ. NO.	FISCAL YEAR	SHEET NO.	TOTAL SHEETS
HAWAII	HAW.				

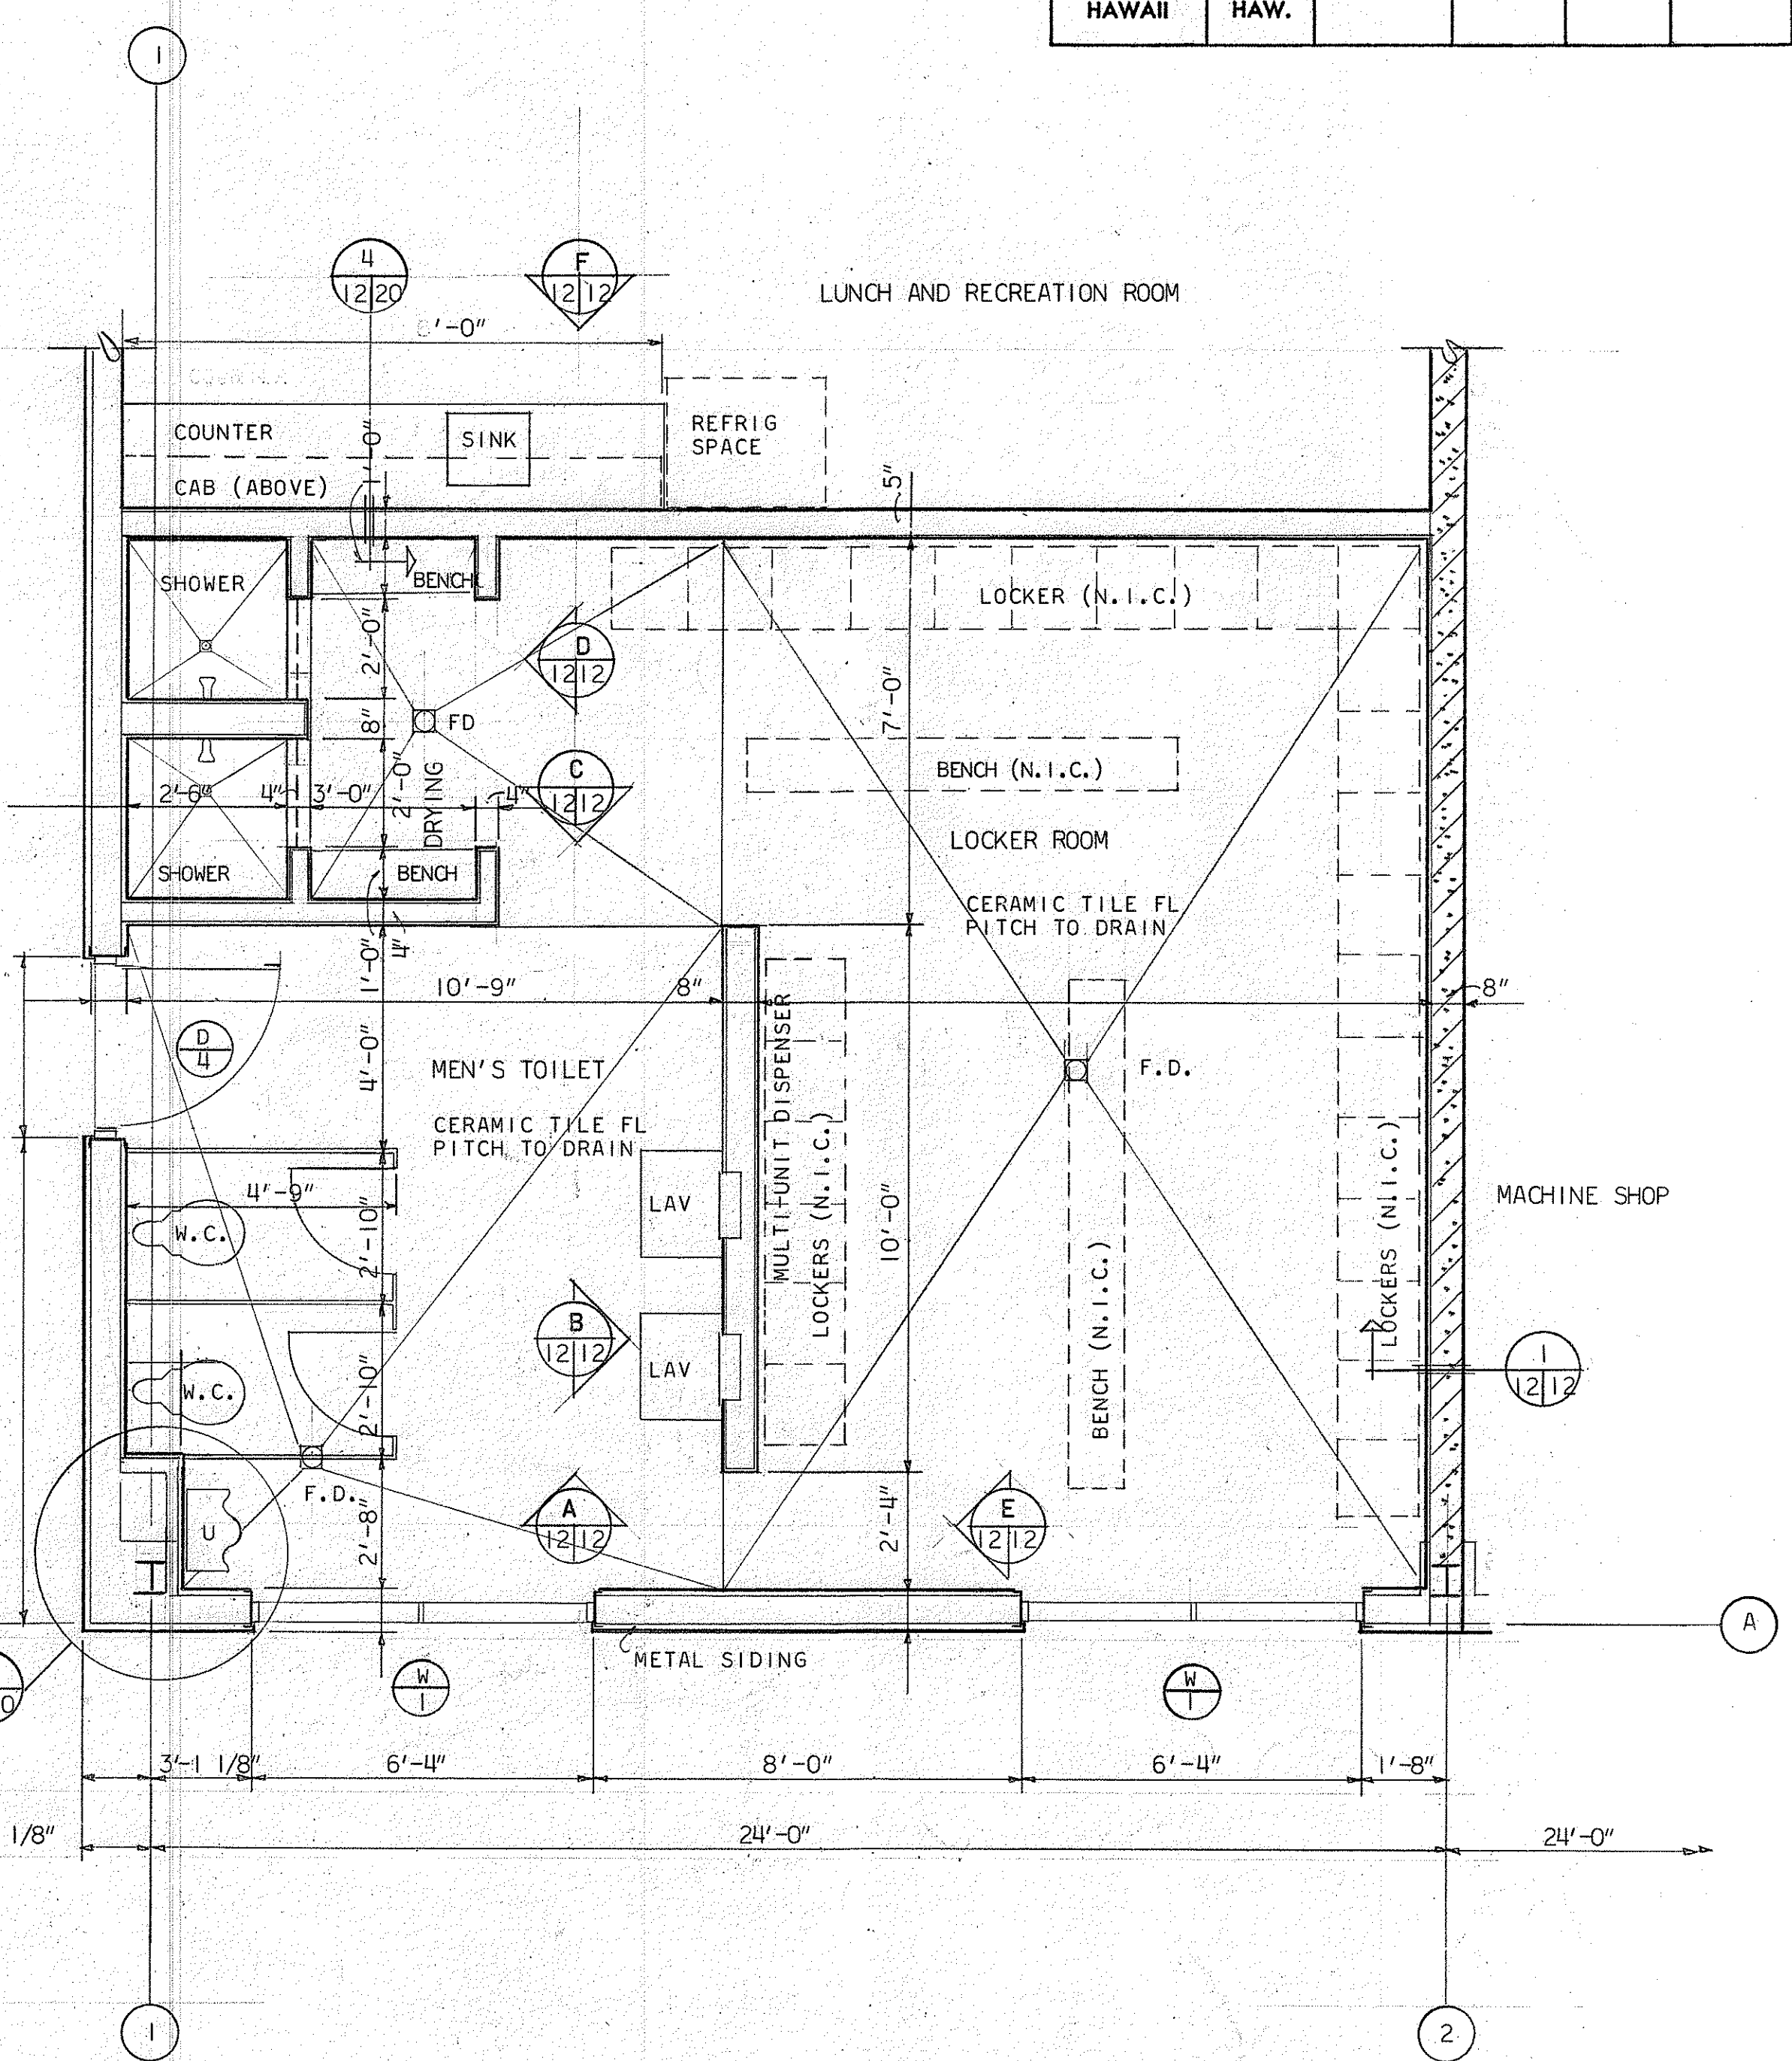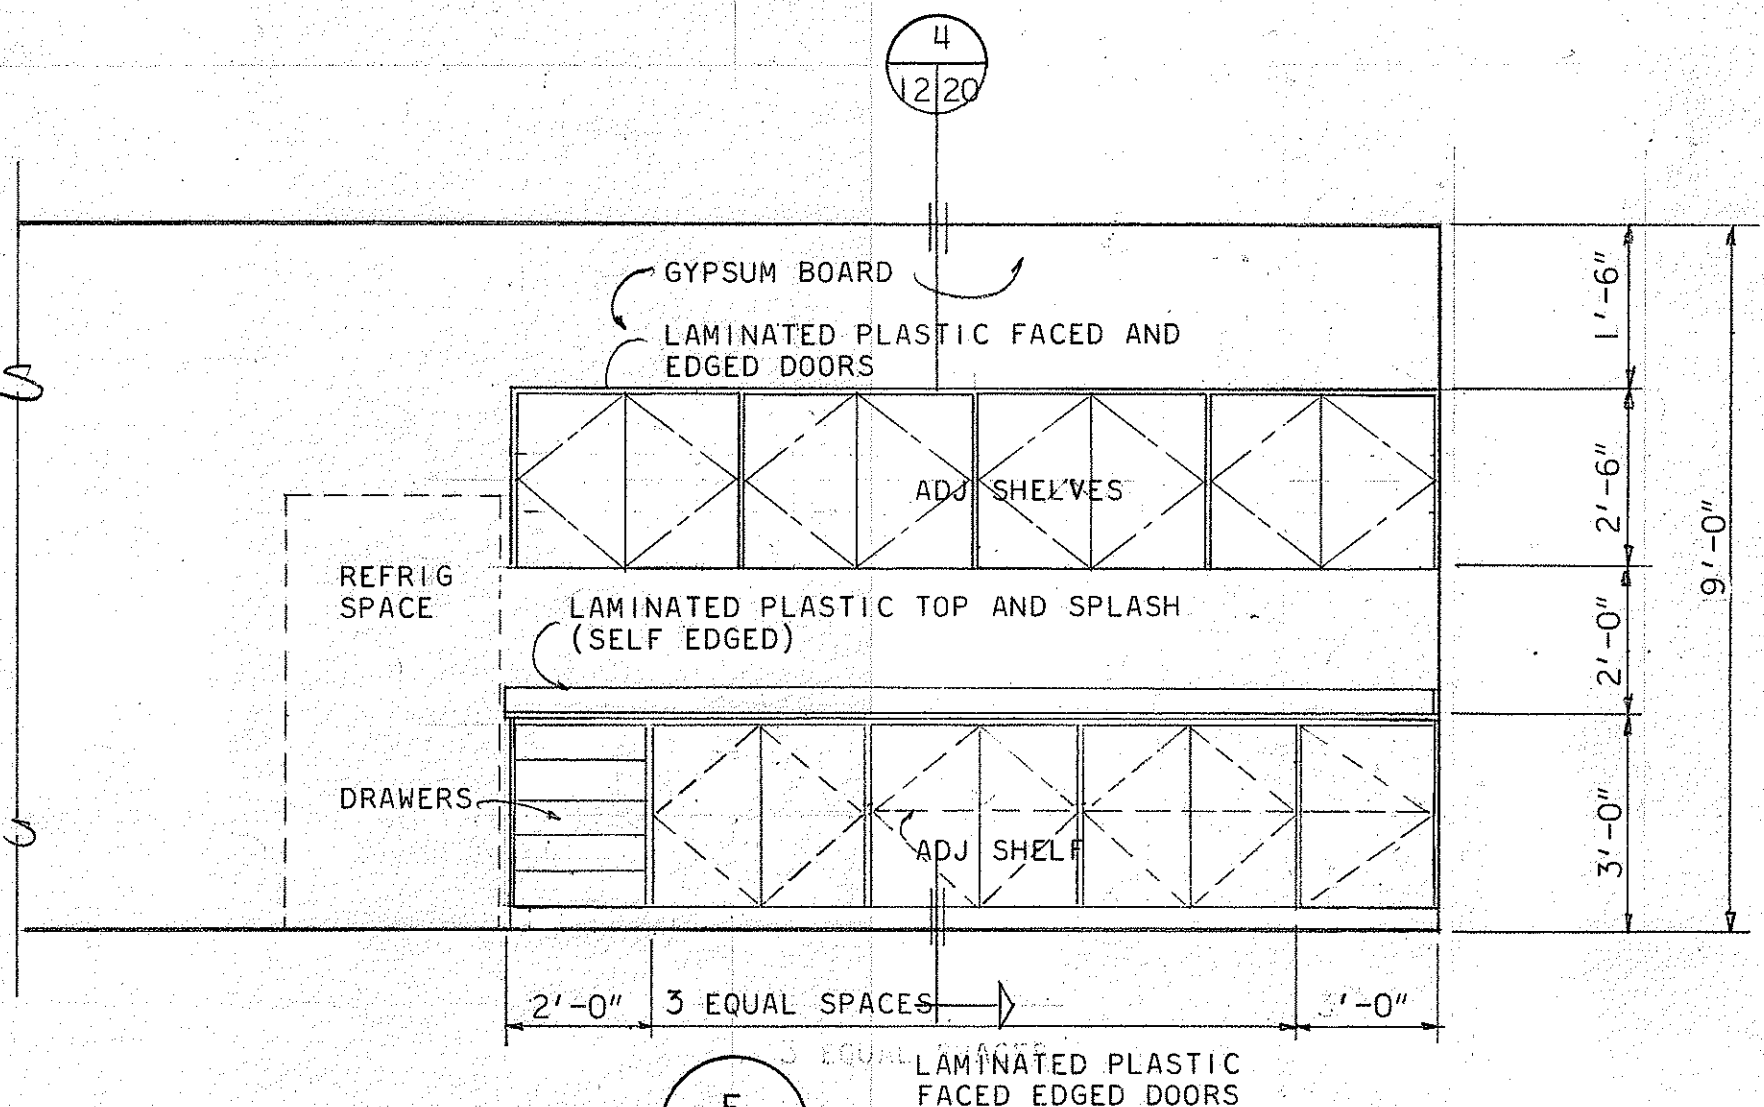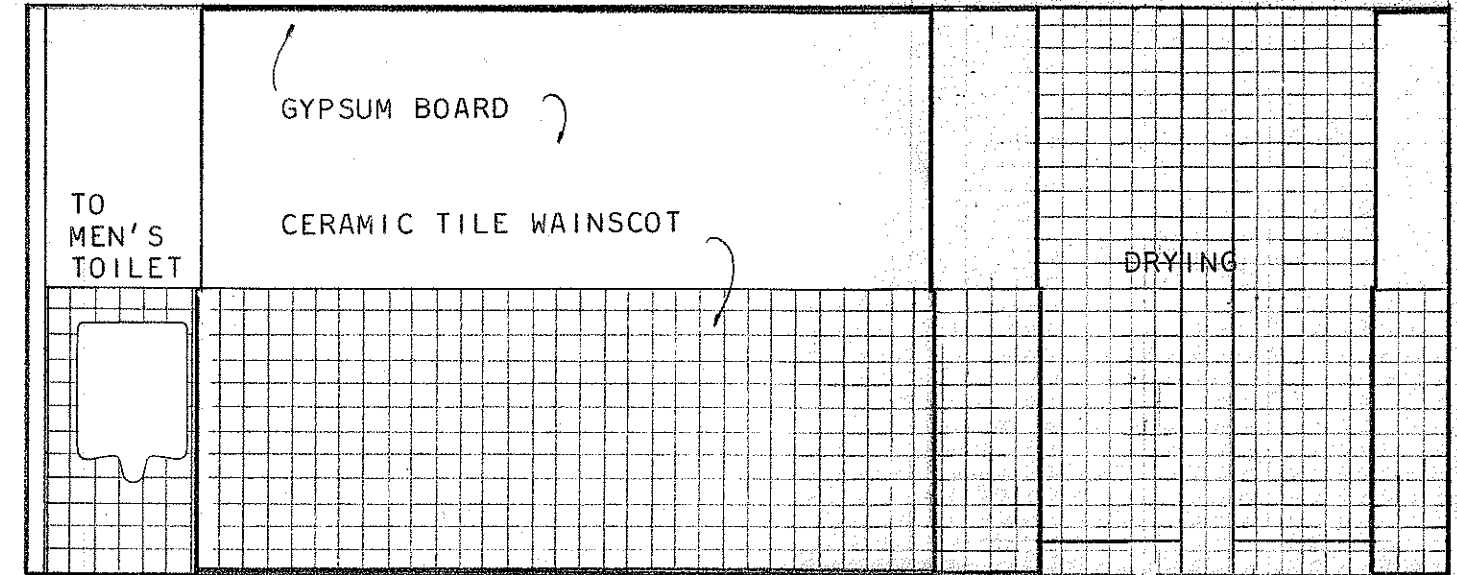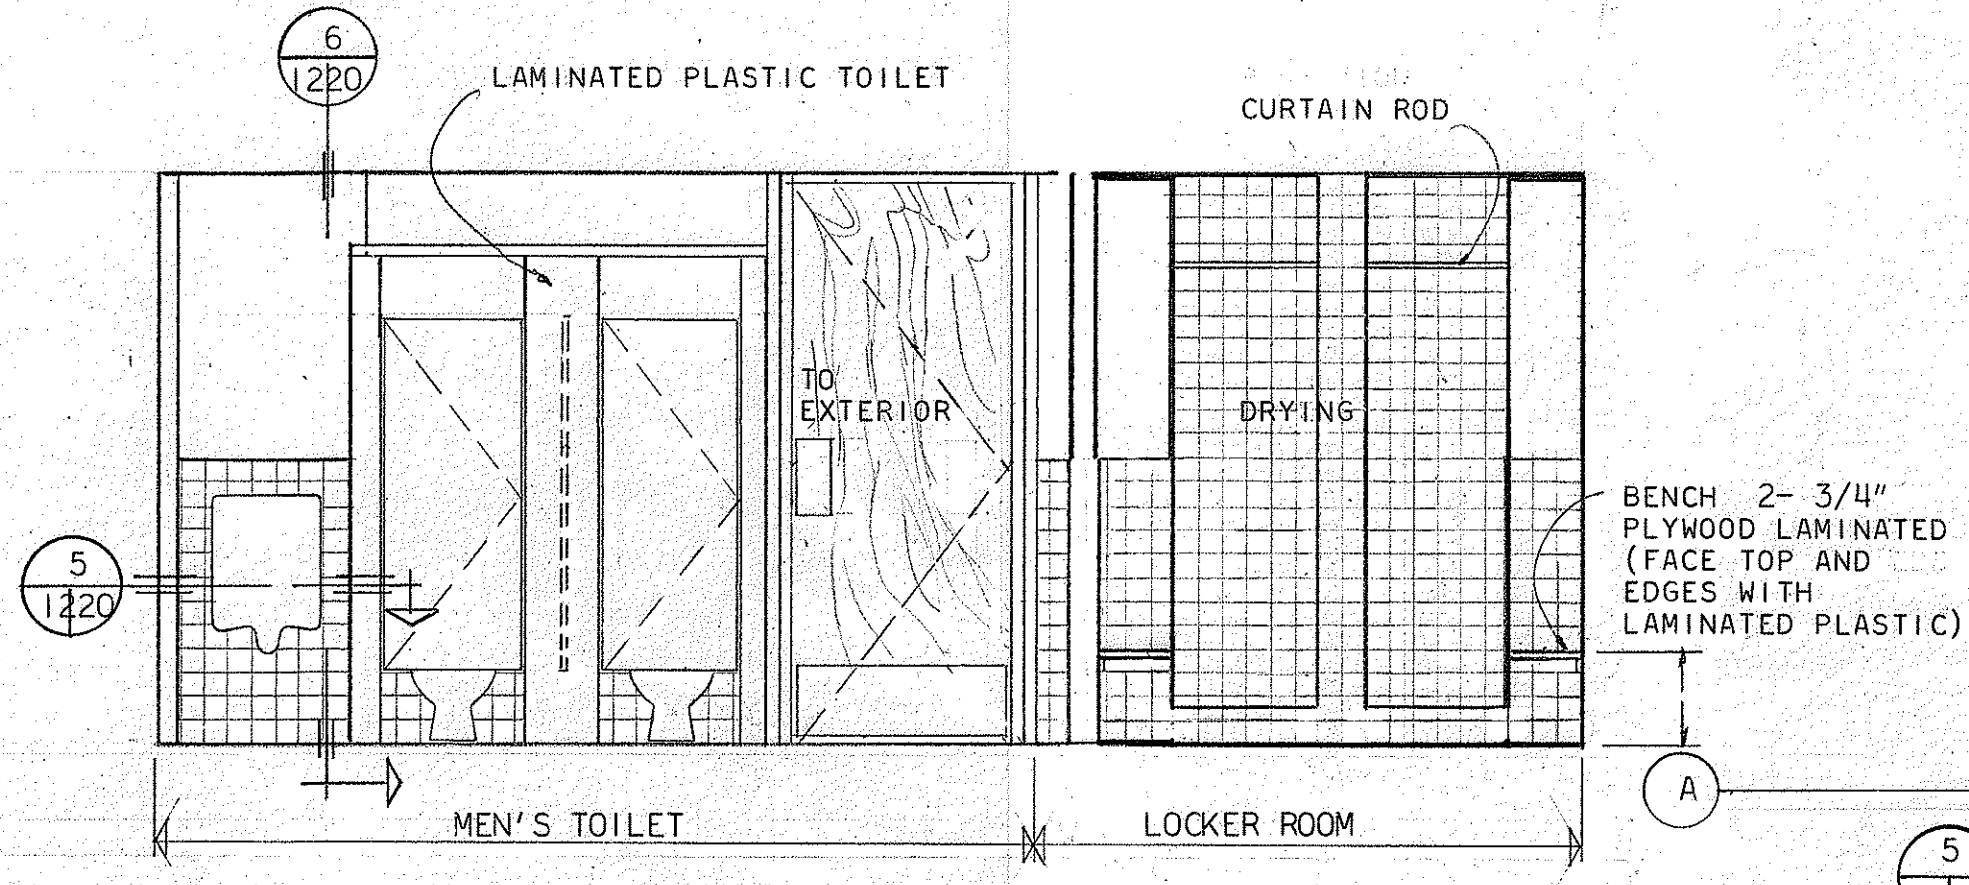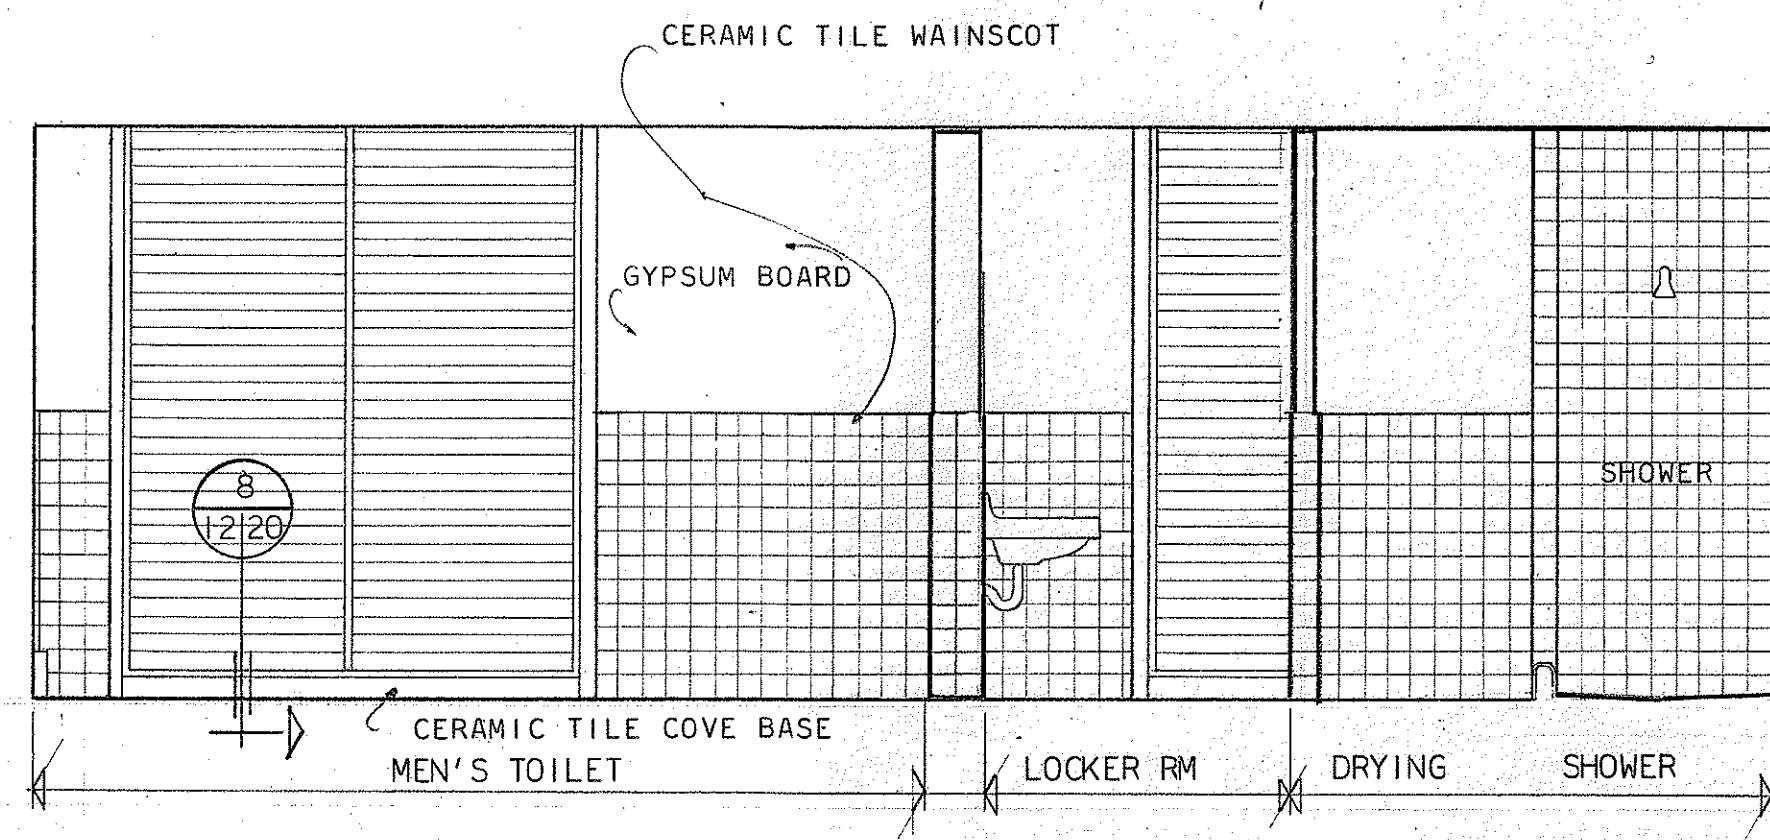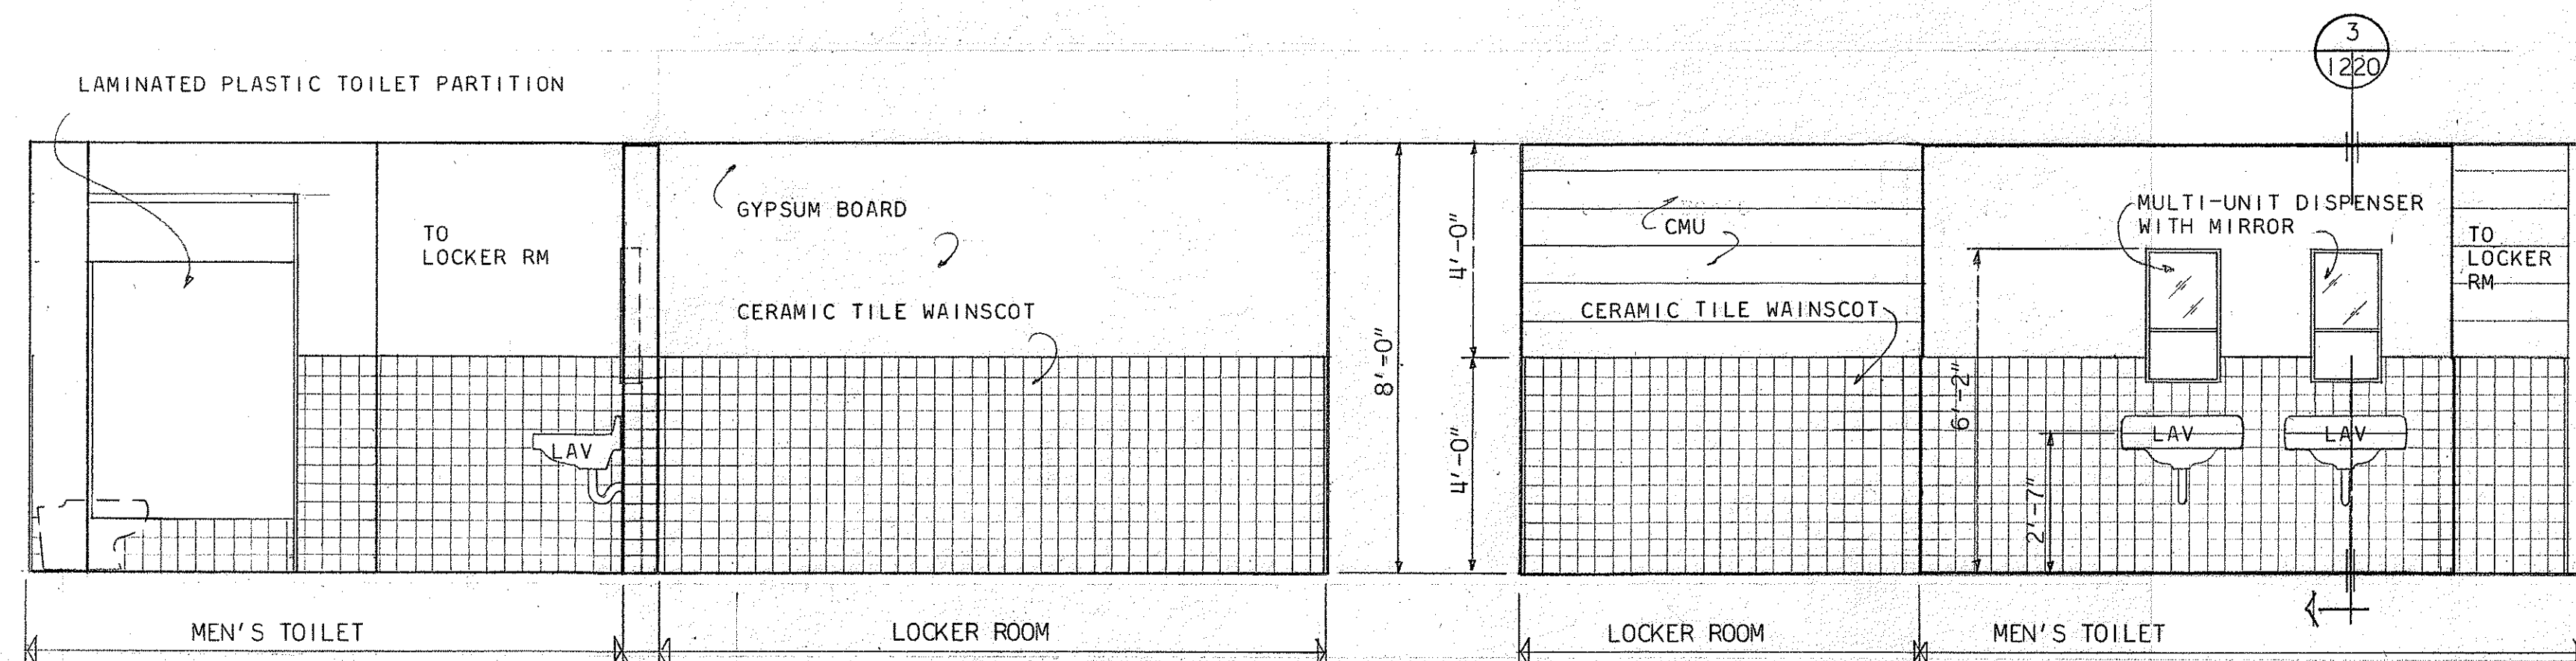

MEN'S TOILET AND LOCKER ROOM (BLDG. A)
SCALE 3/8" = 1'-0"

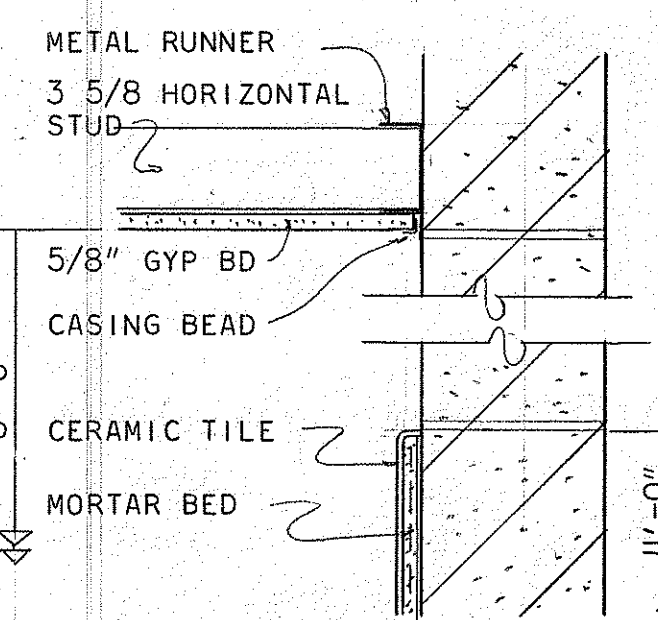

SECTION
SCALE 1 1/2" = 1'-0"

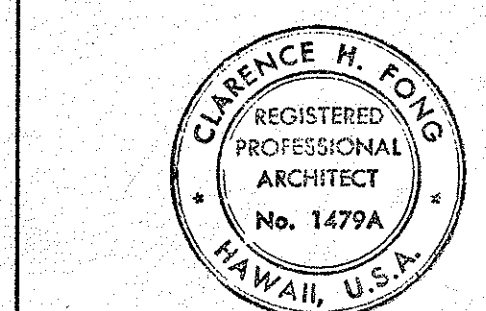

THIS WORK WAS PREPARED BY ME OR UNDER MY SUPERVISION.


STATE OF HAWAII DEPARTMENT OF TRANSPORTATION HIGHWAYS DIVISION	
KAUAI STATE HIGHWAY - COUNTY BASE YARD KAUAI	
MEN'S TOILET AND LOCKER ROOM PLAN AND ELEVATIONS - BLDG. A	
SCALE AS NOTED DATE JULY 1972	BD65-363

MEN'S TOILET AND LOCKER ROOM INTERIORS
SCALE 3/8" = 1'-0"


LUNCH AND RECREATION ROOM
SCALE 3/8" = 1'-0"

DATE	_____
DESIGNED BY	_____
DRAWN BY	_____
CHECKED BY	_____
NOTED BY	_____
ORIGINAL PLAN	_____
NOTE BOOK	_____


FED. ROAD DIST. NO.	STATE	FED. AID PROJ. NO.	FISCAL YEAR	SHEET NO.	TOTAL SHEETS
HAWAII	HAW.				

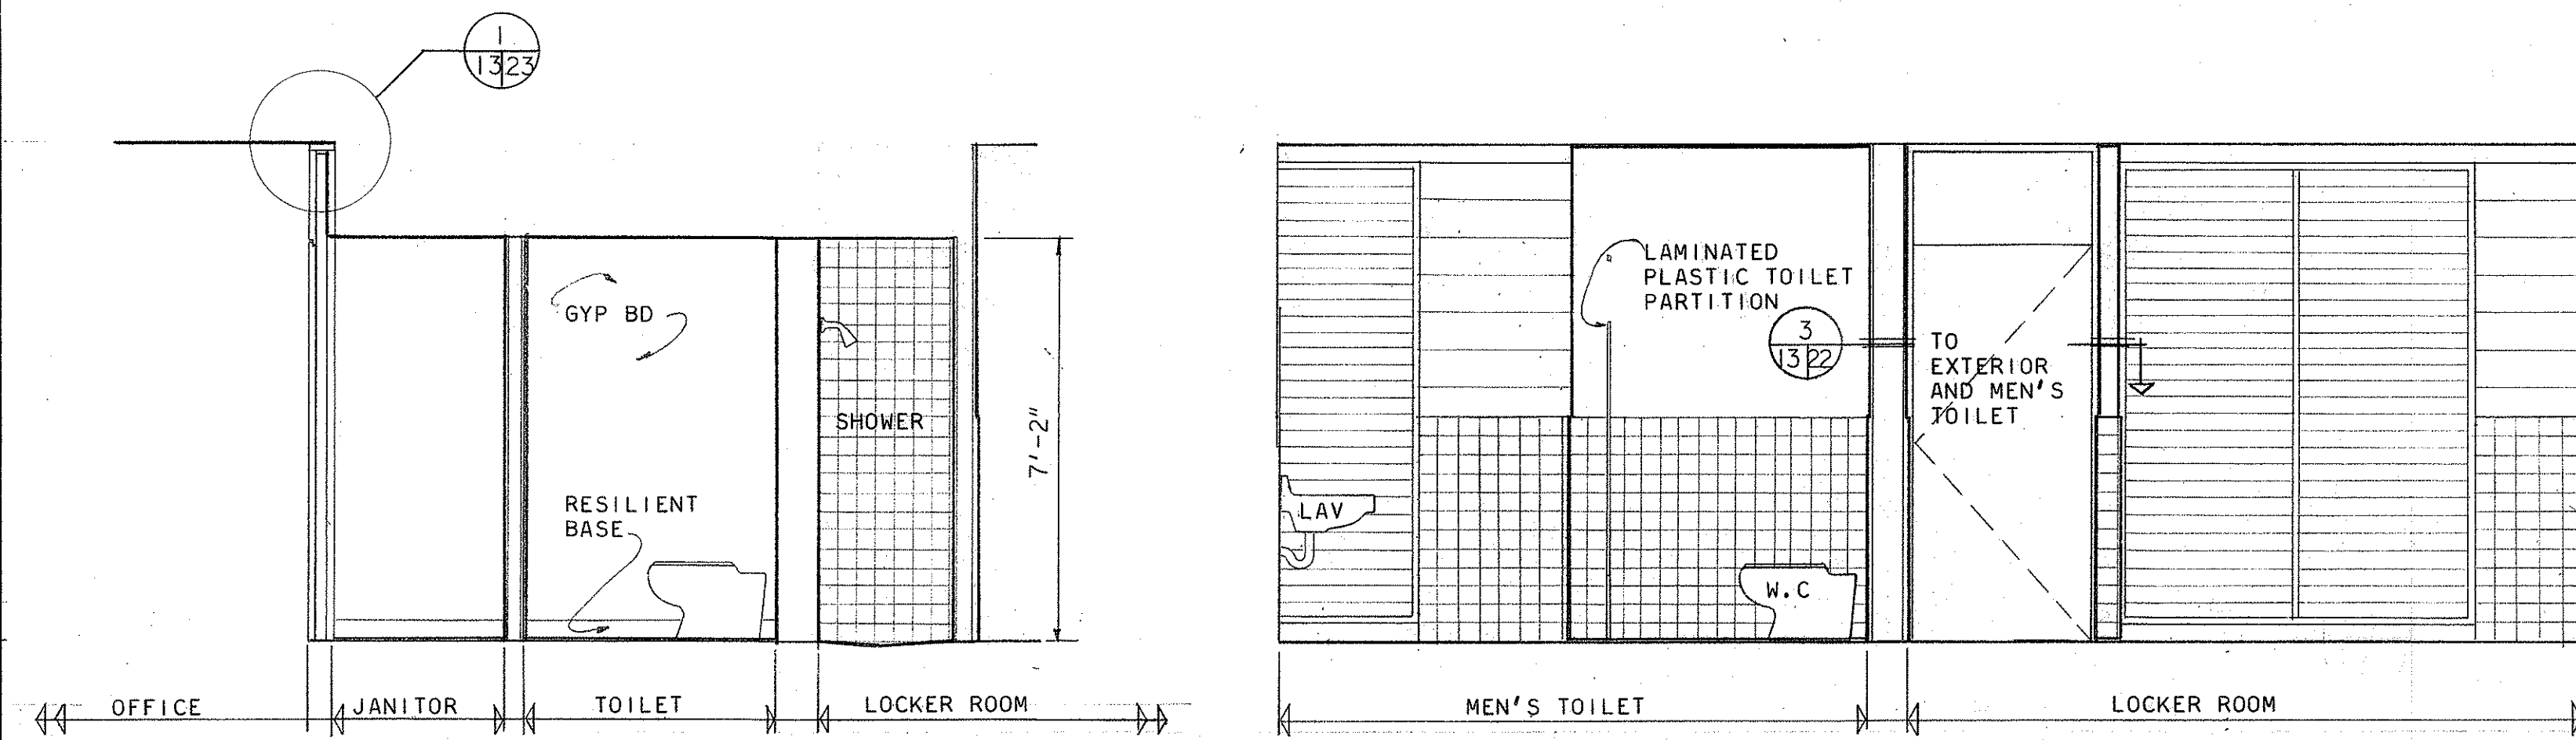


A
13 13

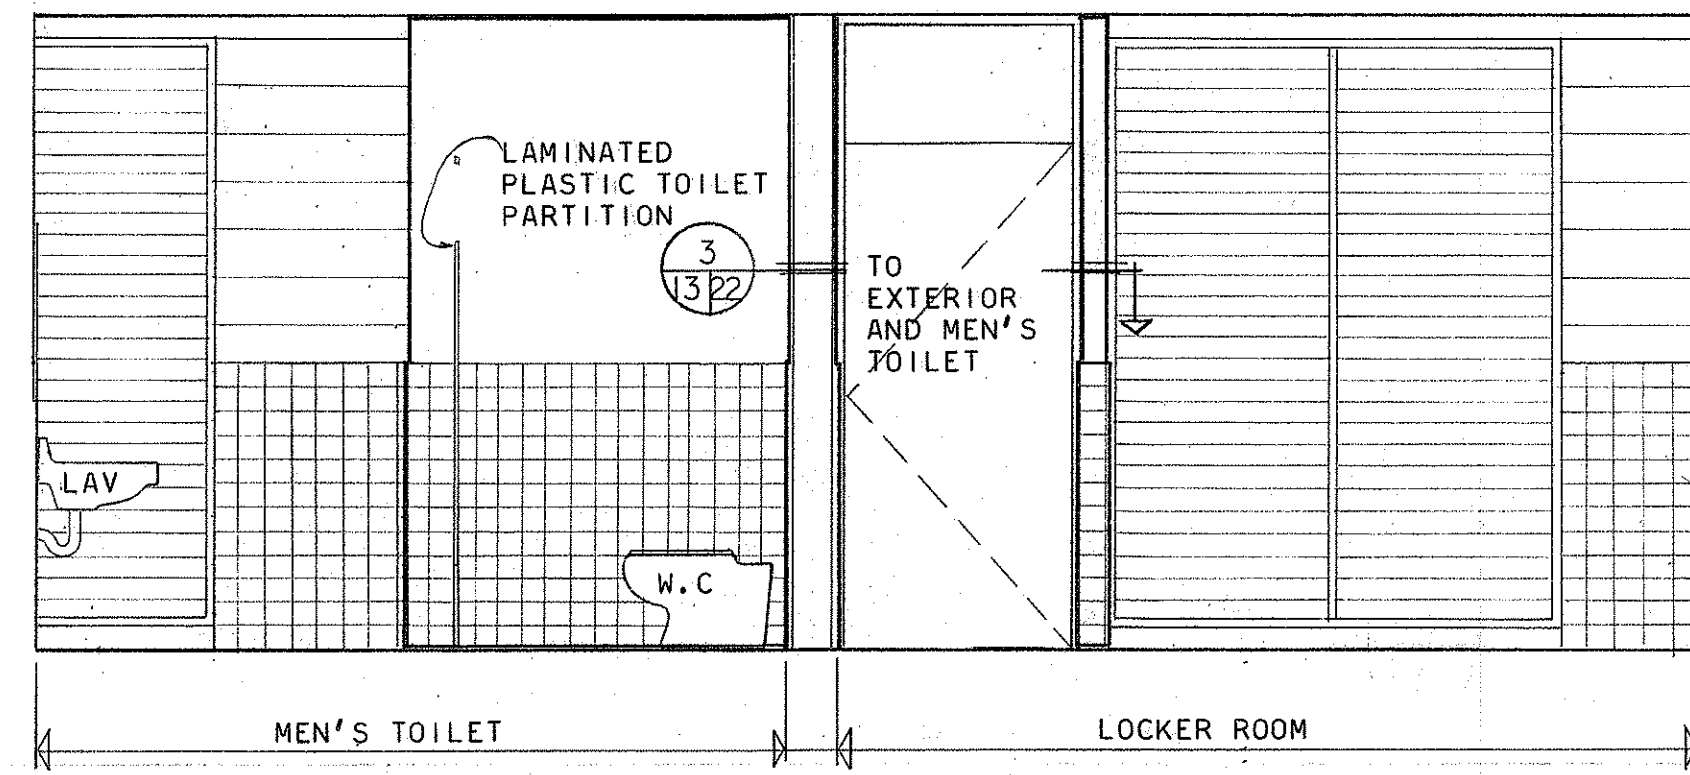


B
13 13

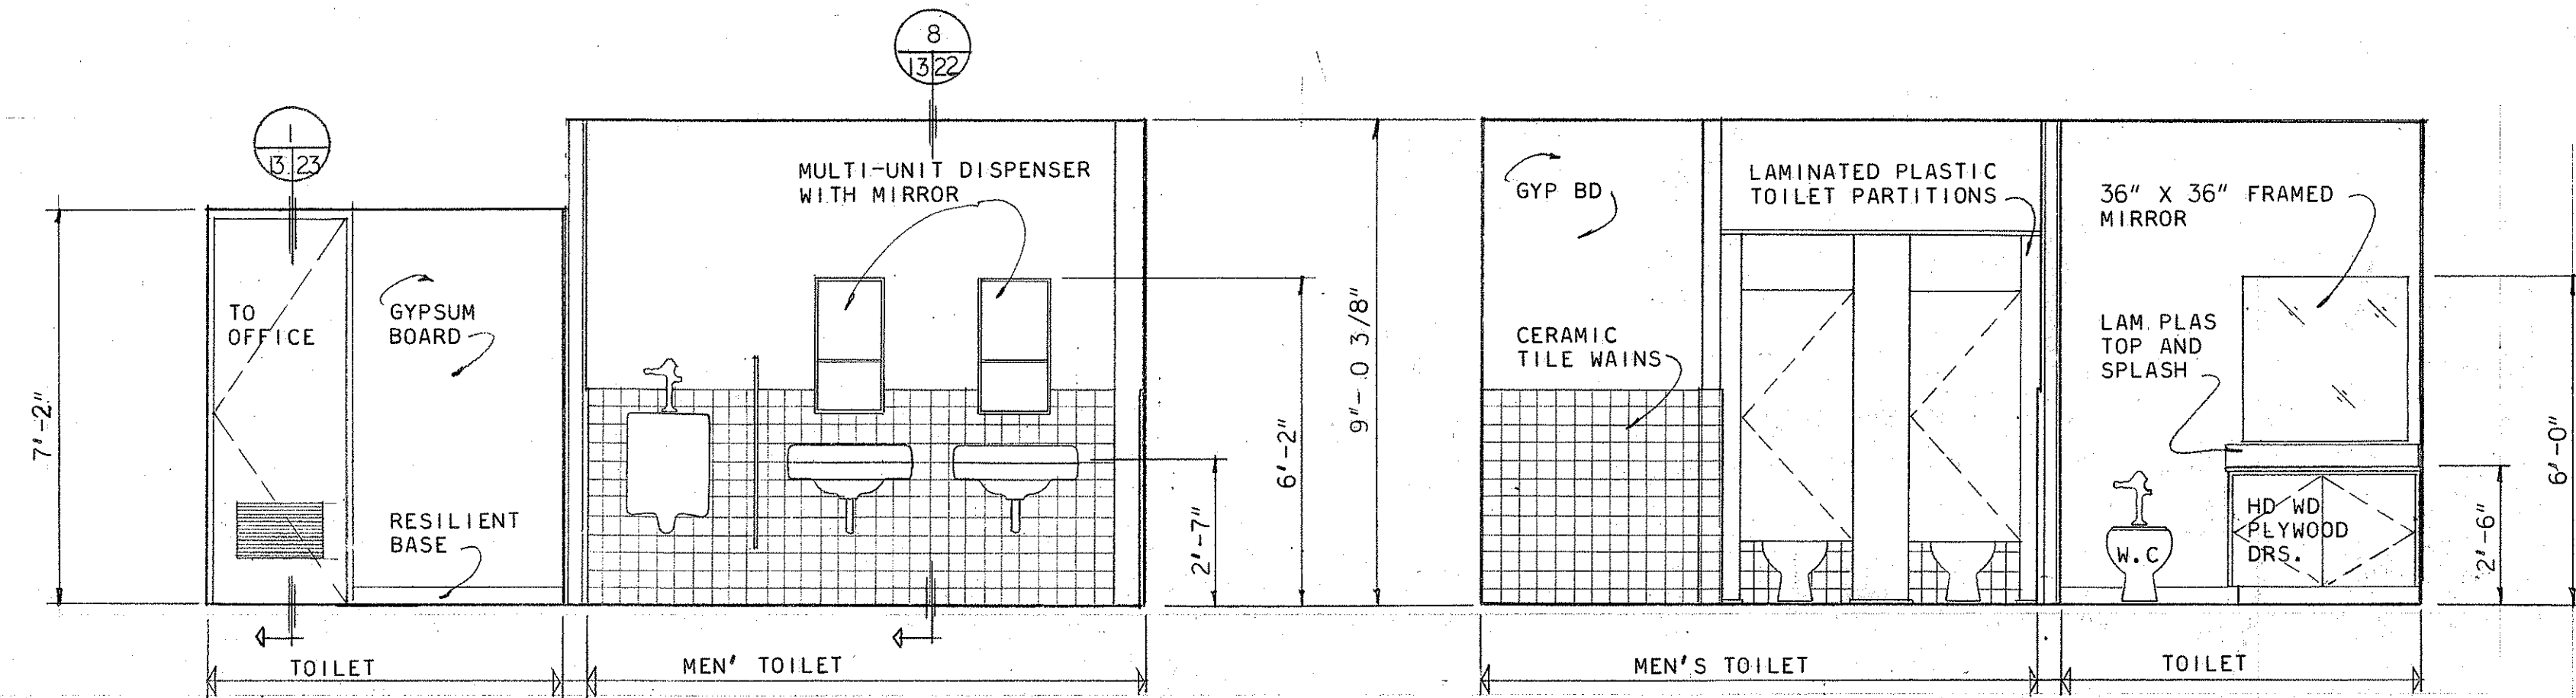

C
13 13

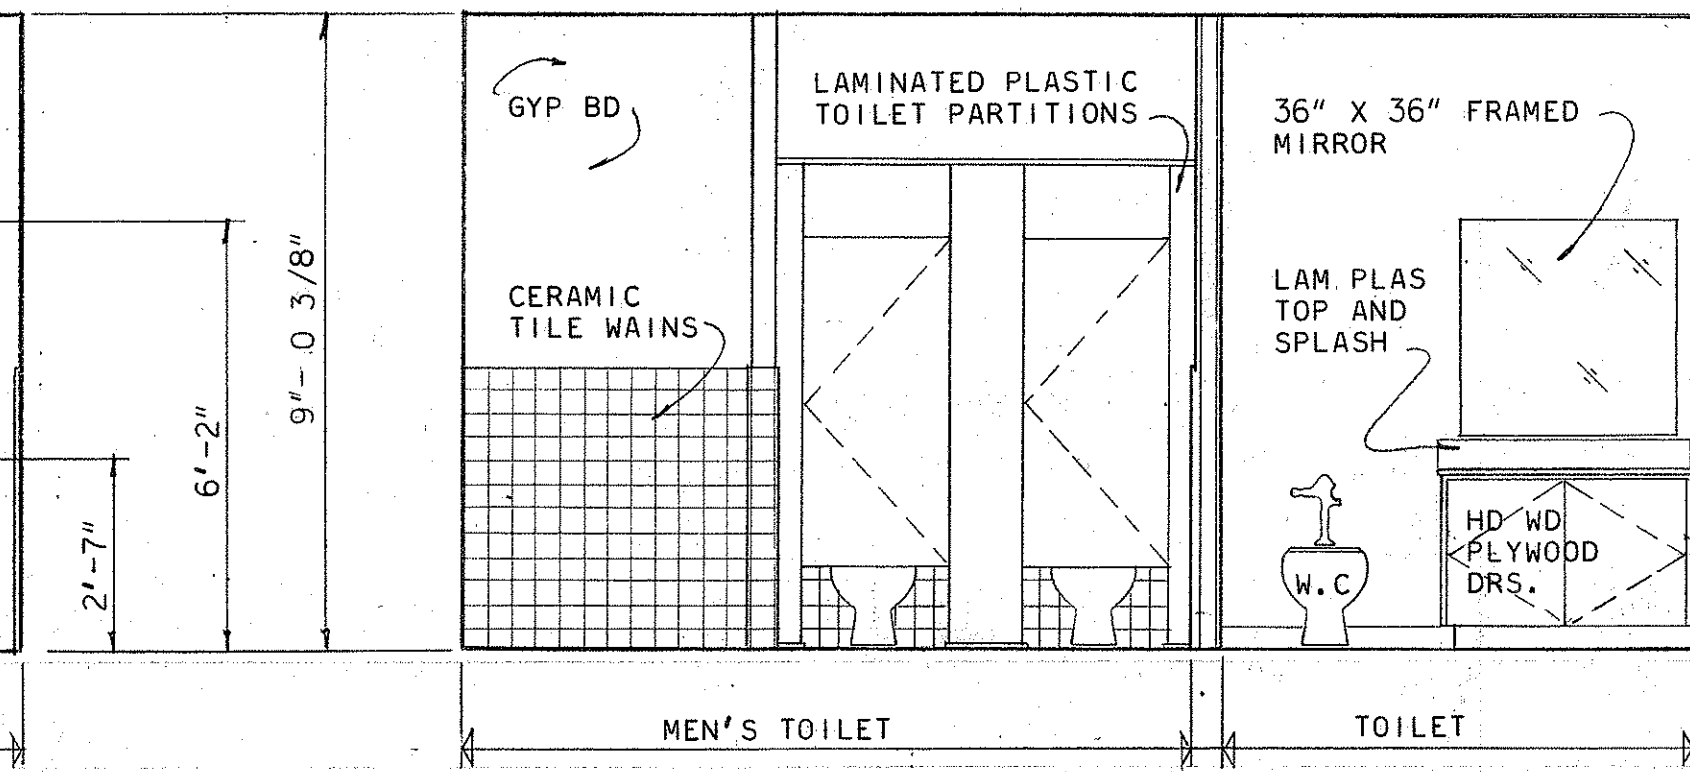


D
13 13

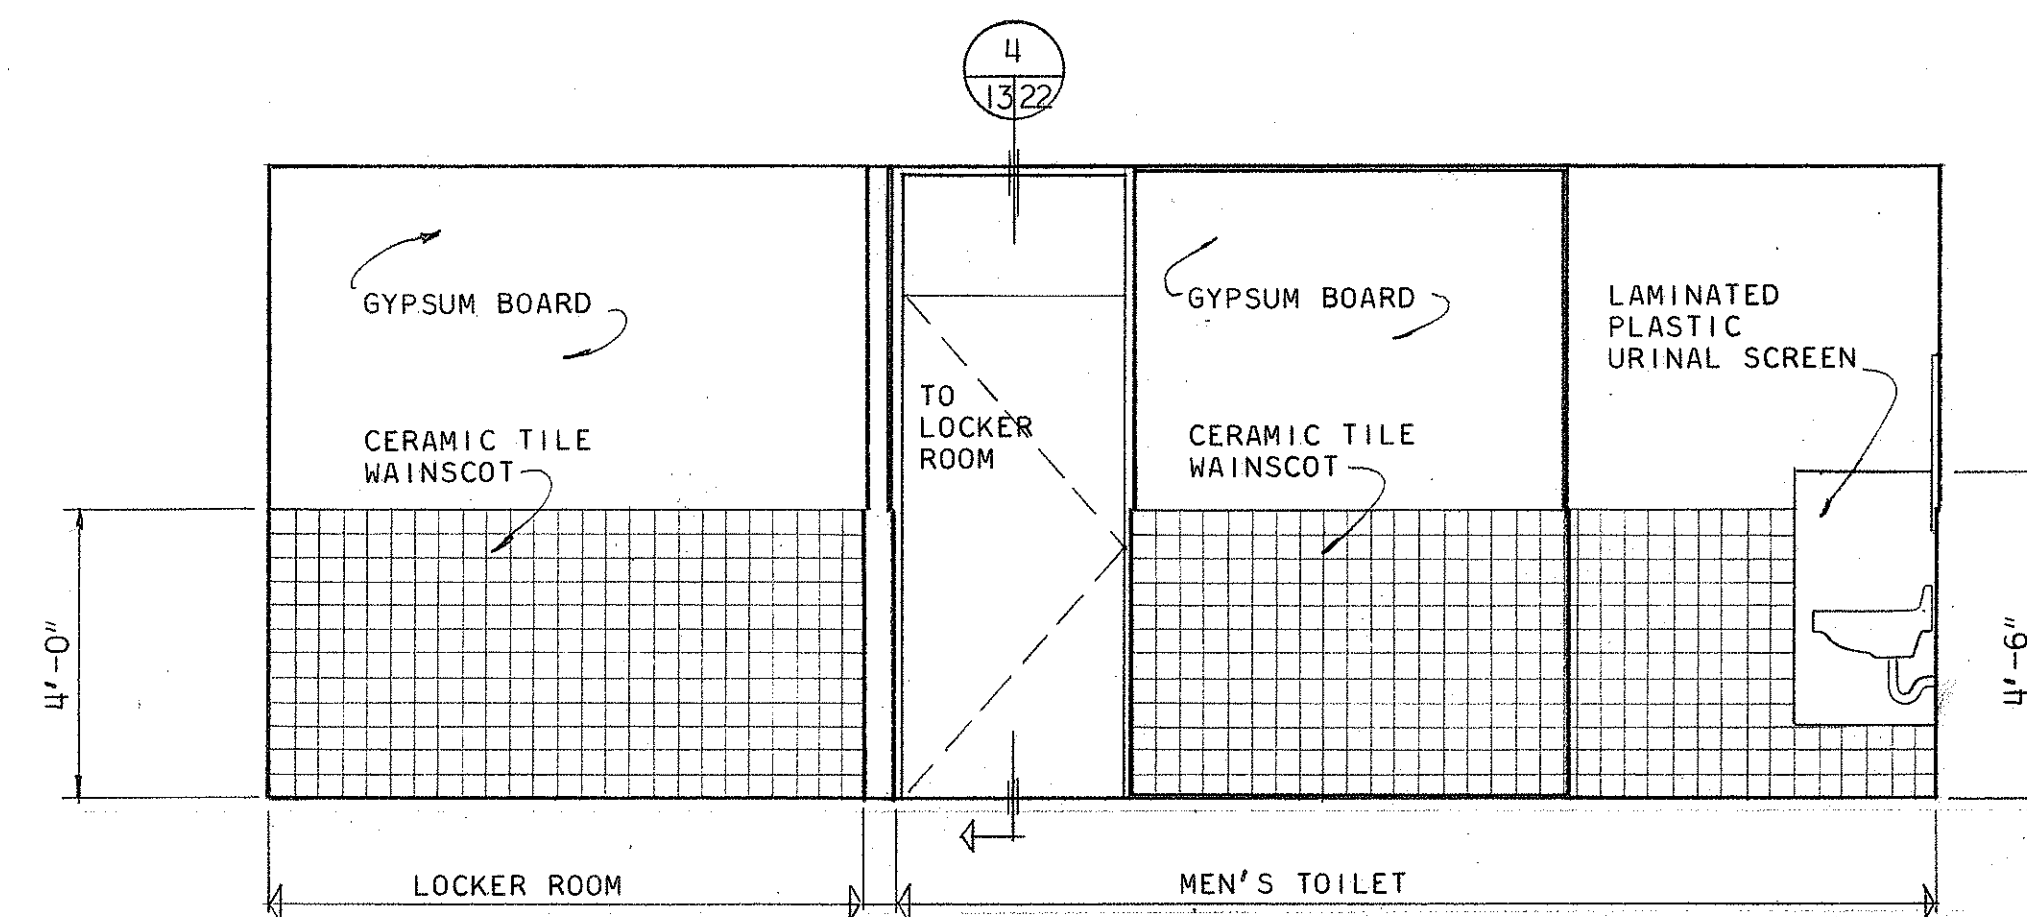


E
13 13



MEN'S TOILET AND LOCKER ROOM INTERIOR ELEVATIONS (BLDG. B)
SCALE 3/8" = 1'-0"

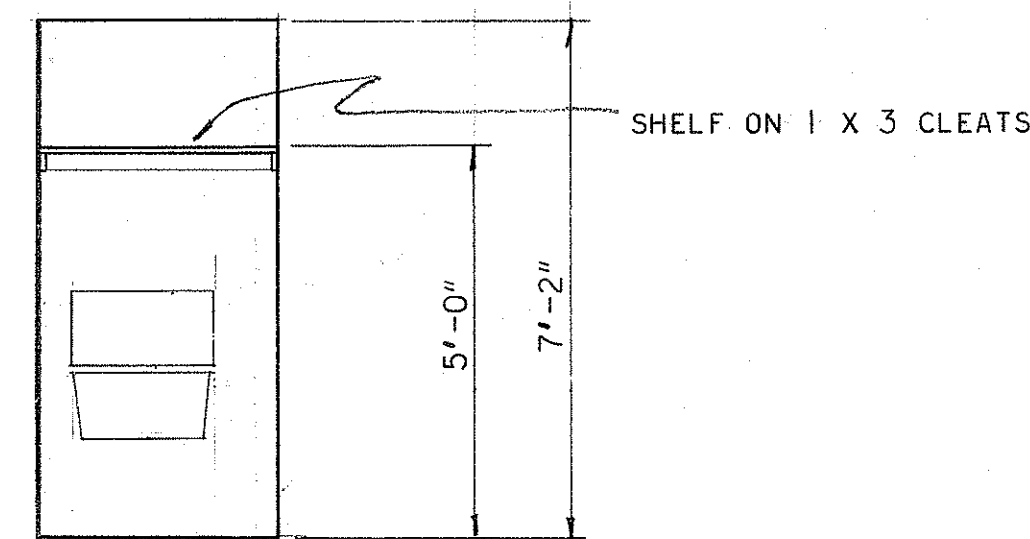


F
13 13

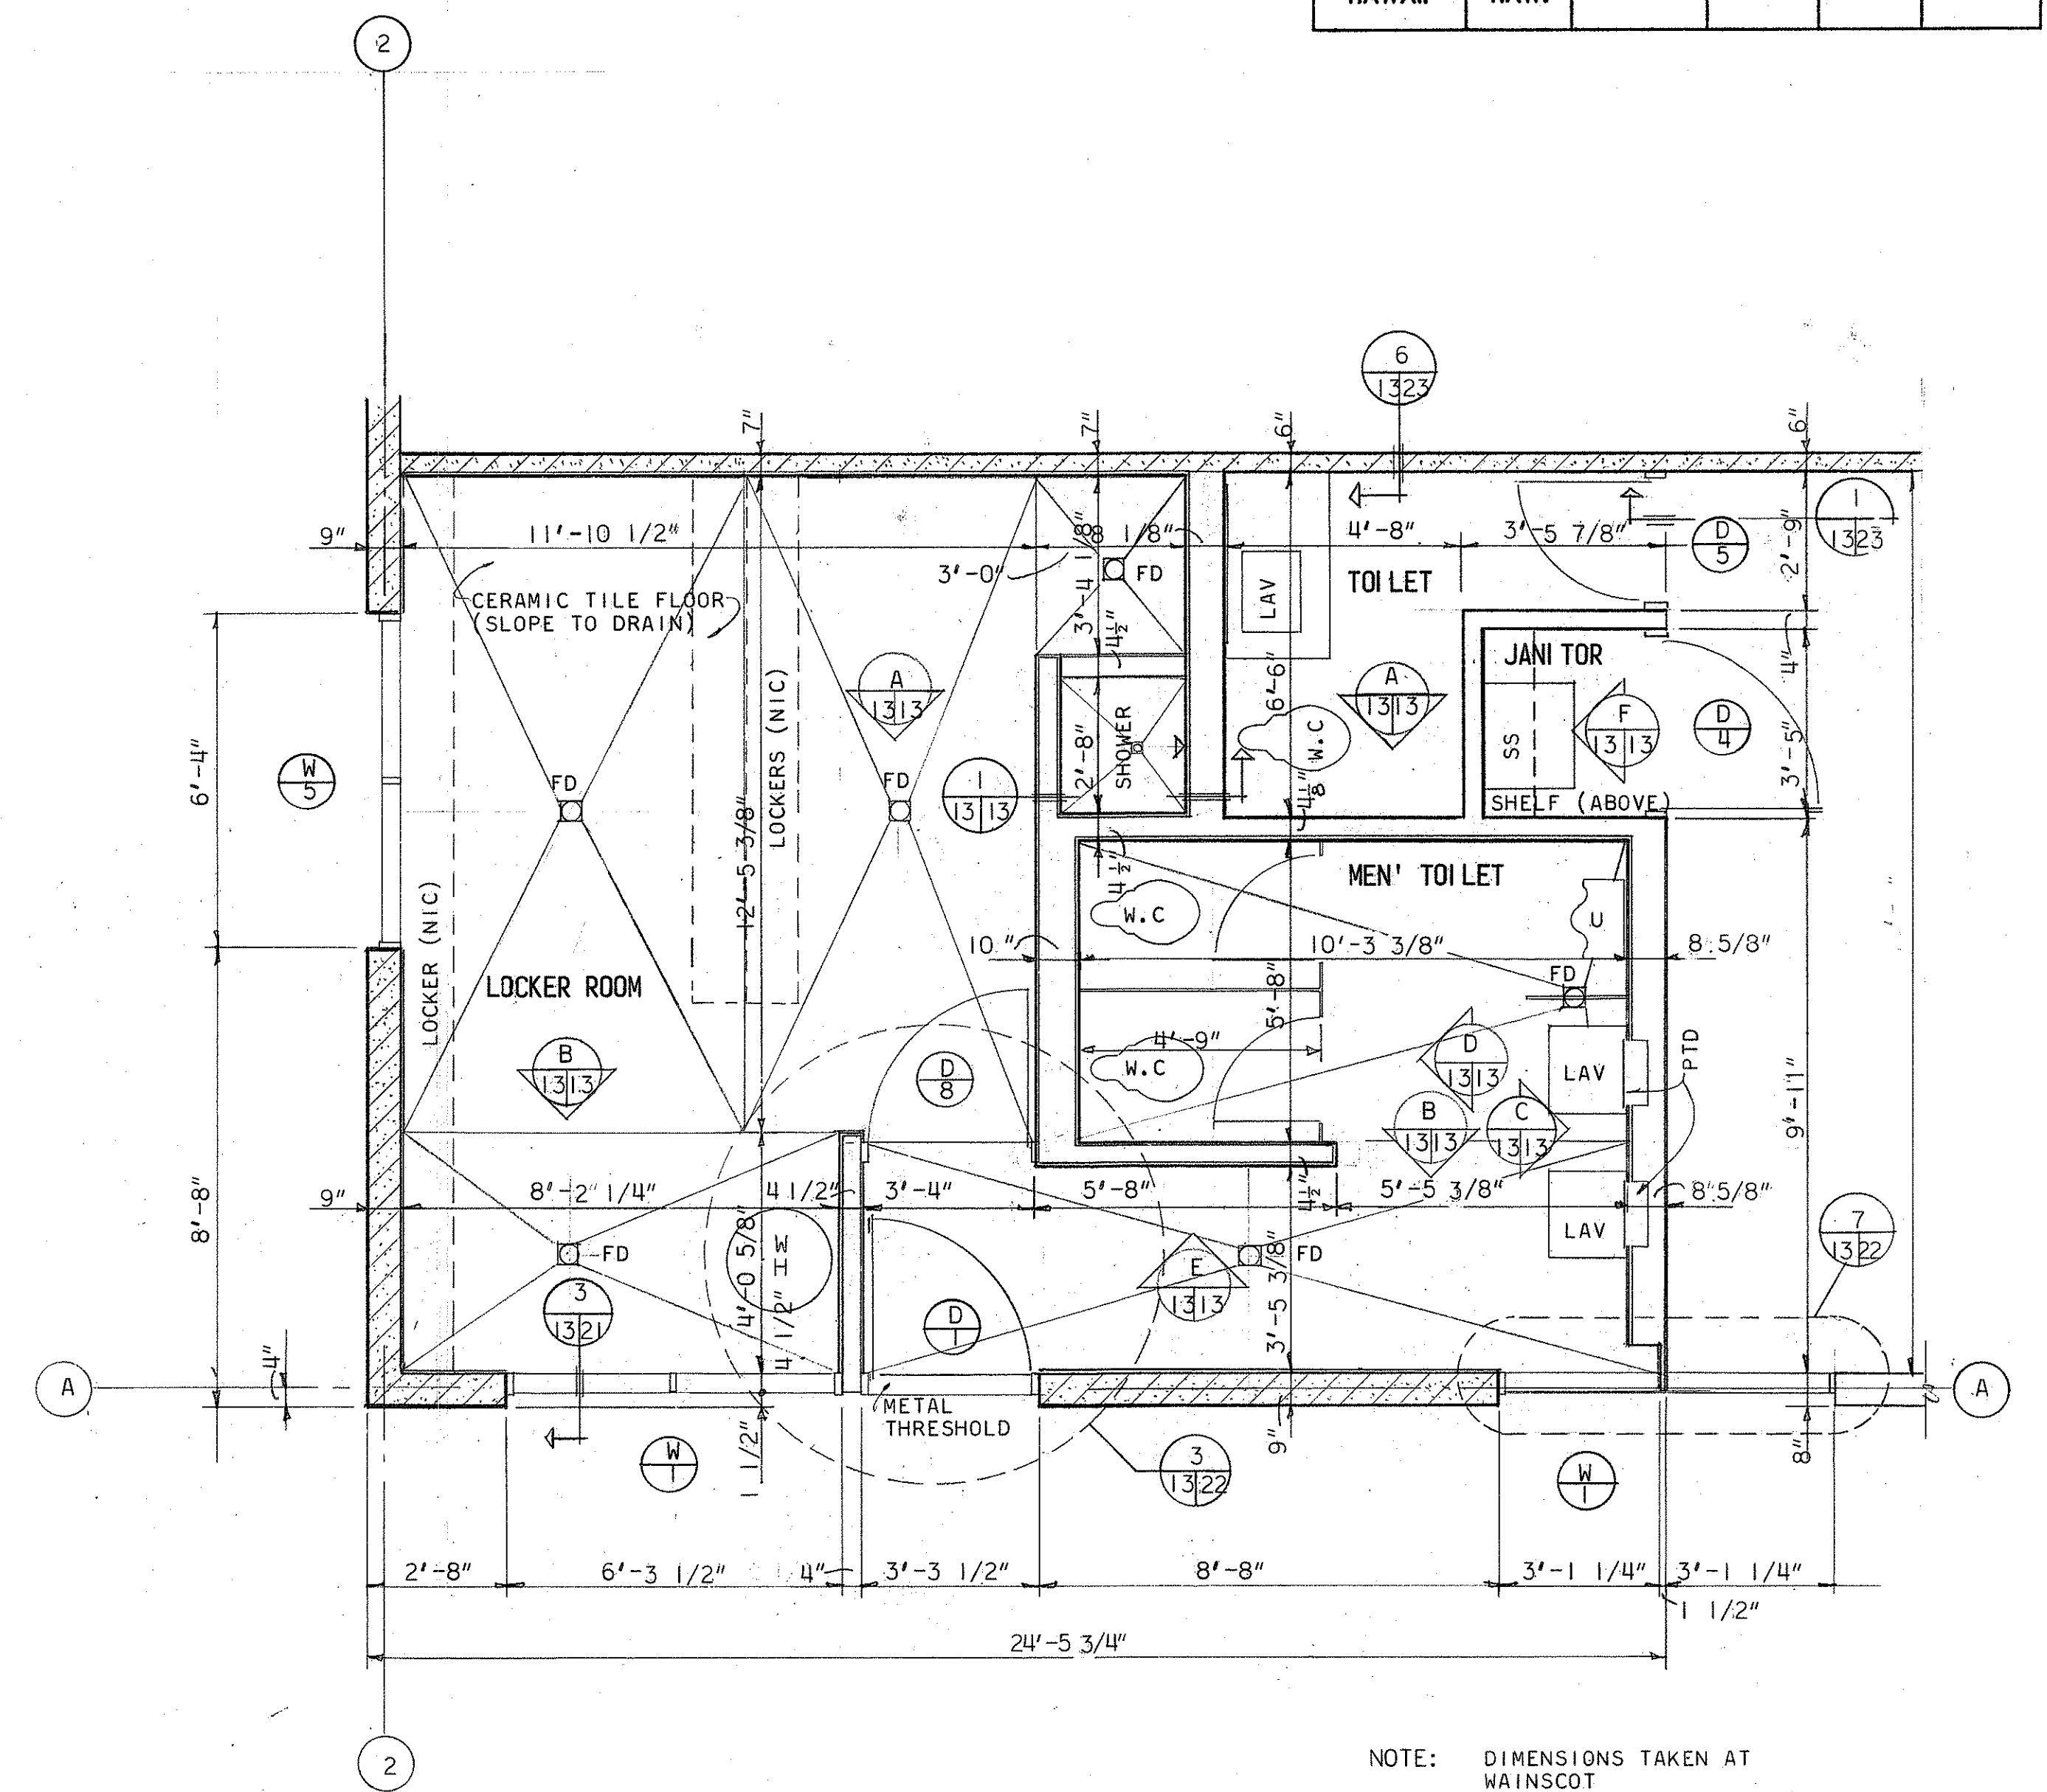

MEN'S TOILET AND LOCKER ROOM (BLDG. B)
SCALE 3/8" = 1'-0"

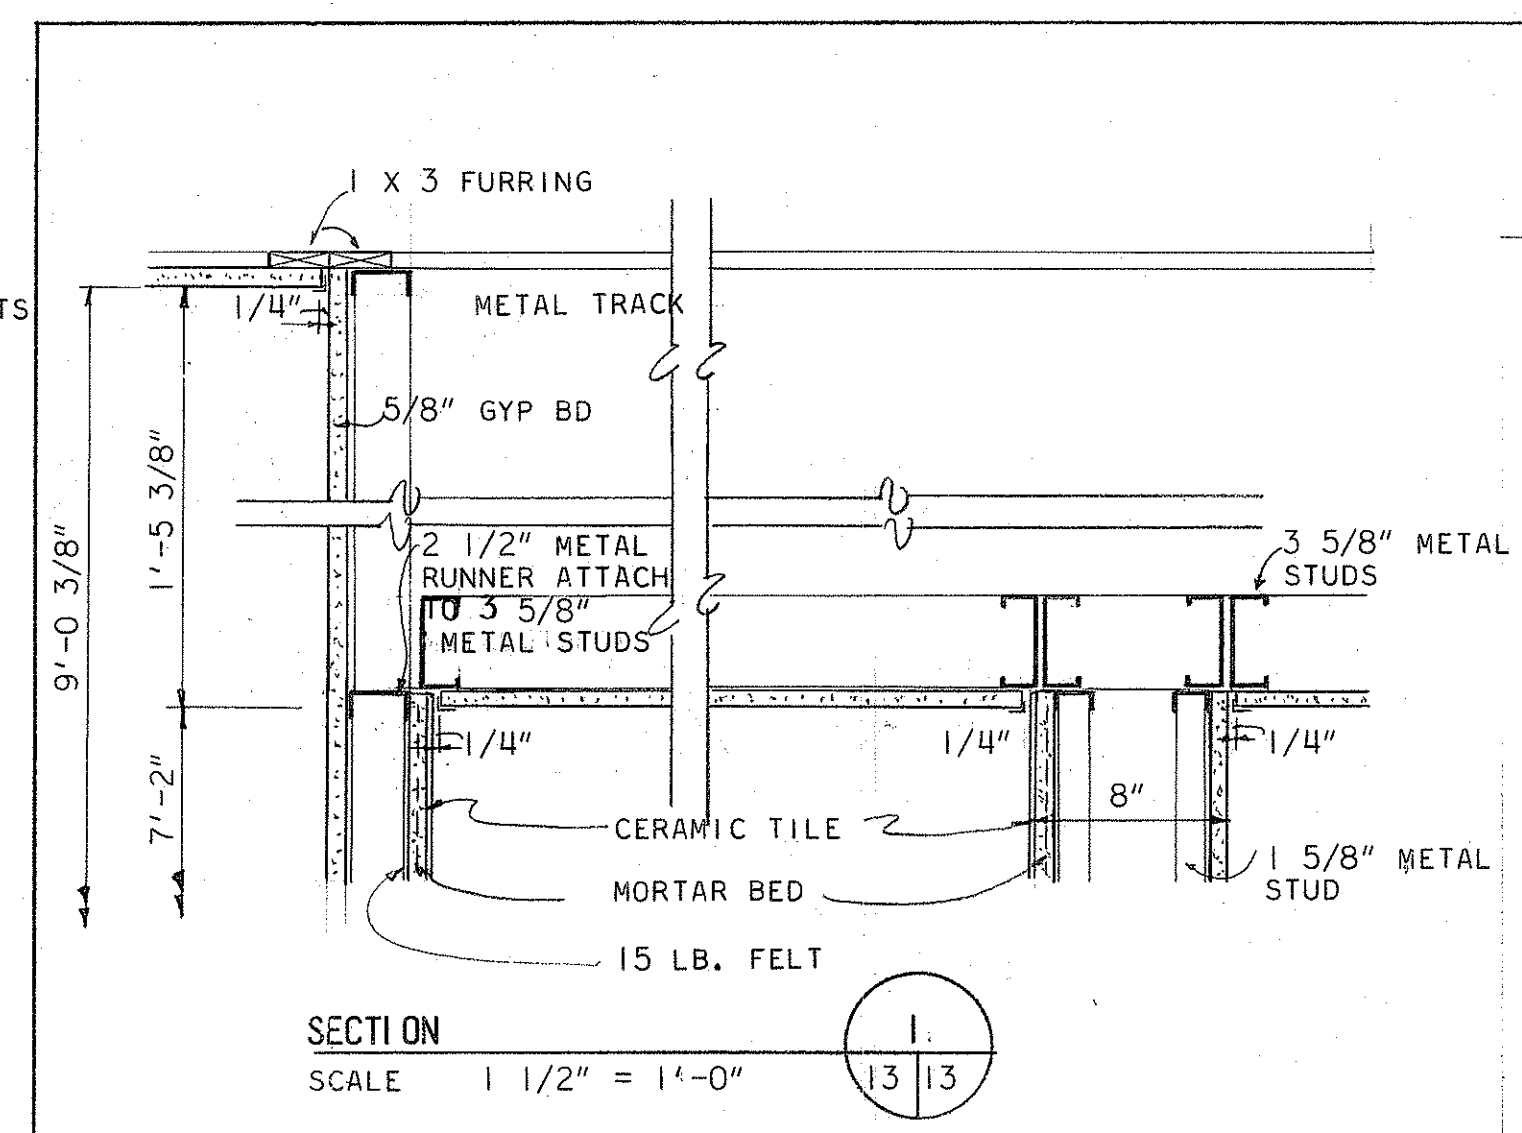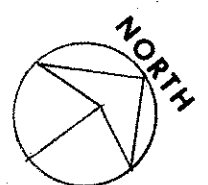

SECTION
SCALE 1 1/2" = 1'-0"


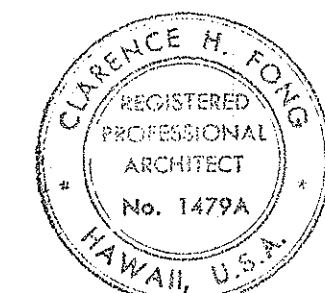


THIS WORK WAS PREPARED BY
ME OR UNDER MY SUPERVISION.



STATE OF HAWAII DEPARTMENT OF TRANSPORTATION HIGHWAYS DIVISION	
KAUAI STATE HIGHWAY - COUNTY BASE YARD KAPAA KAUAI	
MEN'S TOILET AND LOCKER ROOM PLAN AND ELEVATIONS - BLDG. B	A 13
SCALE AS NOTED	BD65-363
DATE JULY 1972	
SHEET No. 15 OF 41 SHEETS	

DATE	BY
DESIGNED BY	
CHECKED BY	
QUANTITIES BY	
NOTE BOOK	
ORIGINAL PLAN	


FED. ROAD DIST. NO.	STATE	FED. AID PROJ. NO.	FISCAL YEAR	SHEET NO.	TOTAL SHEETS
HAWAII	HAW.				

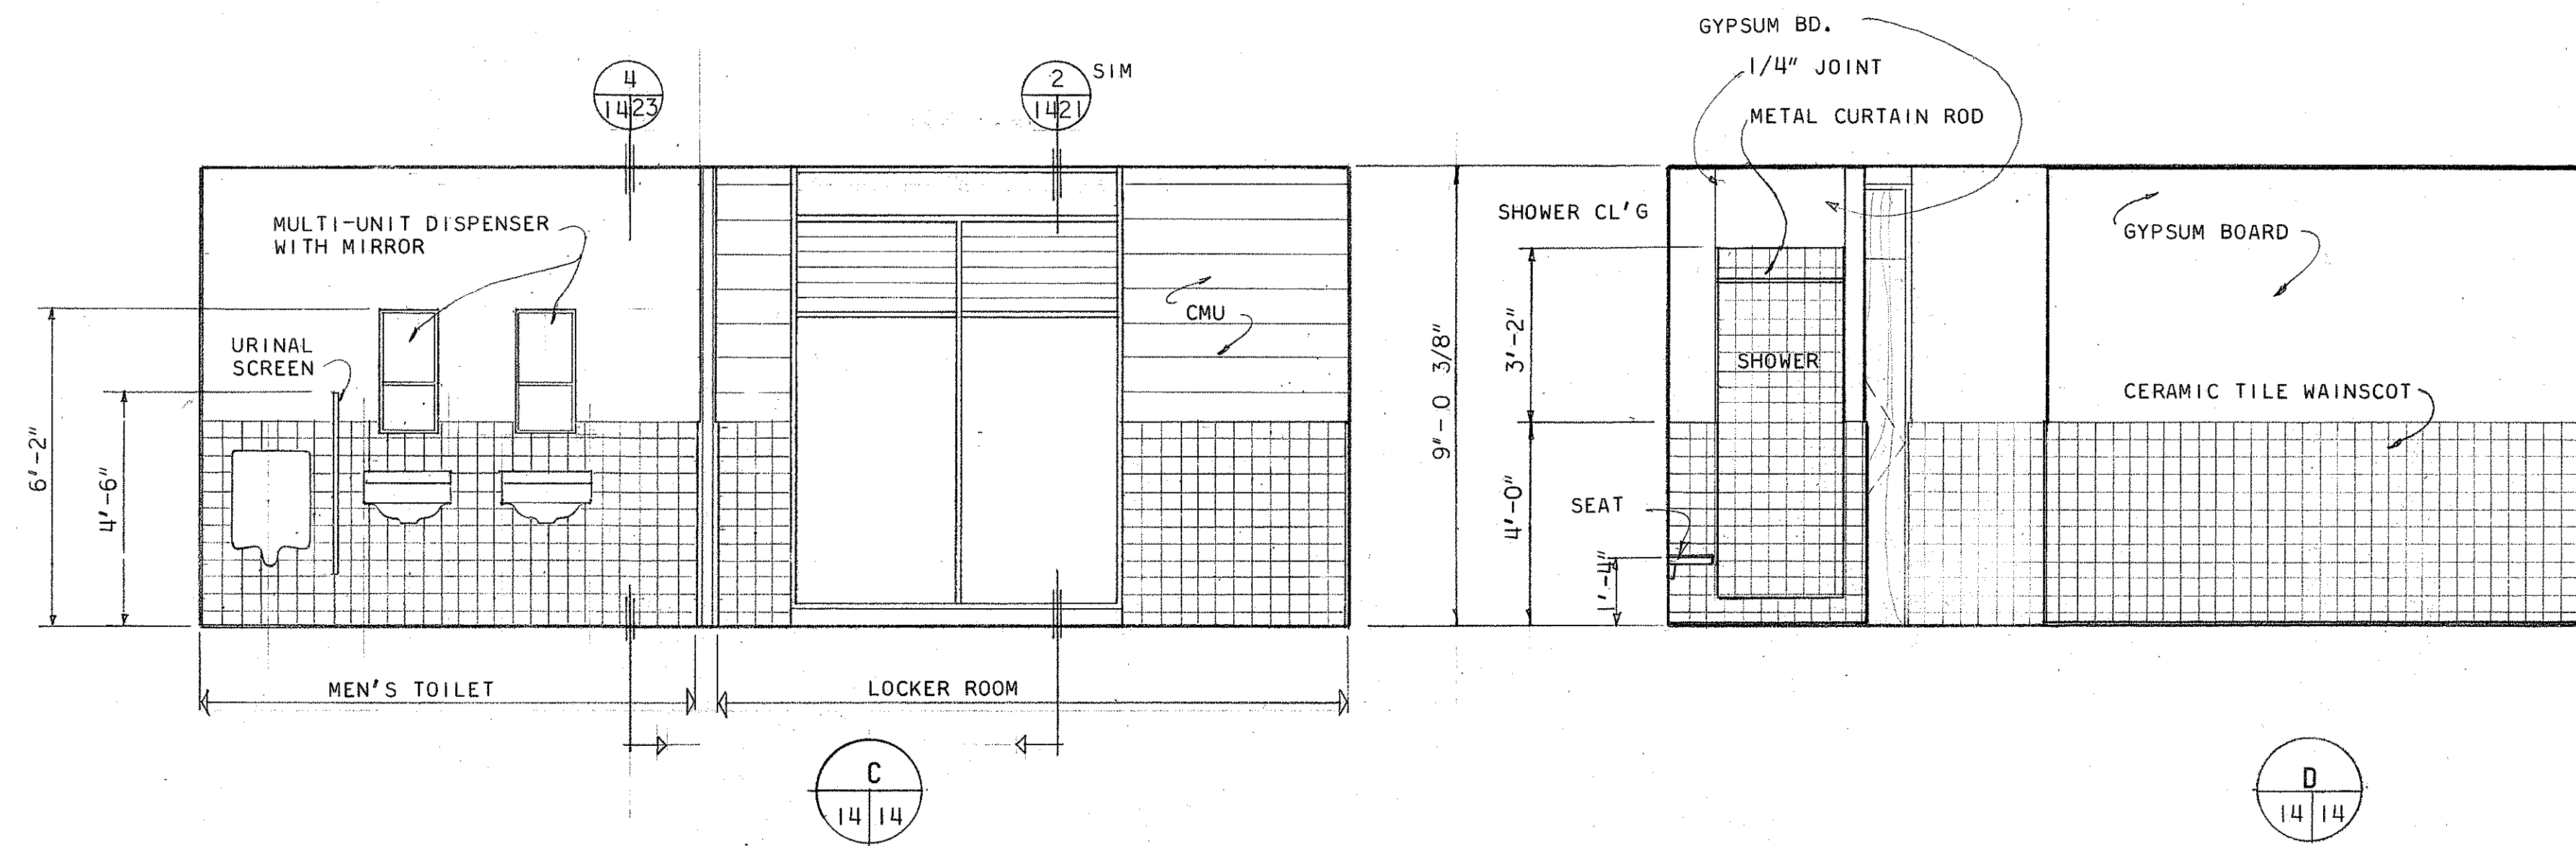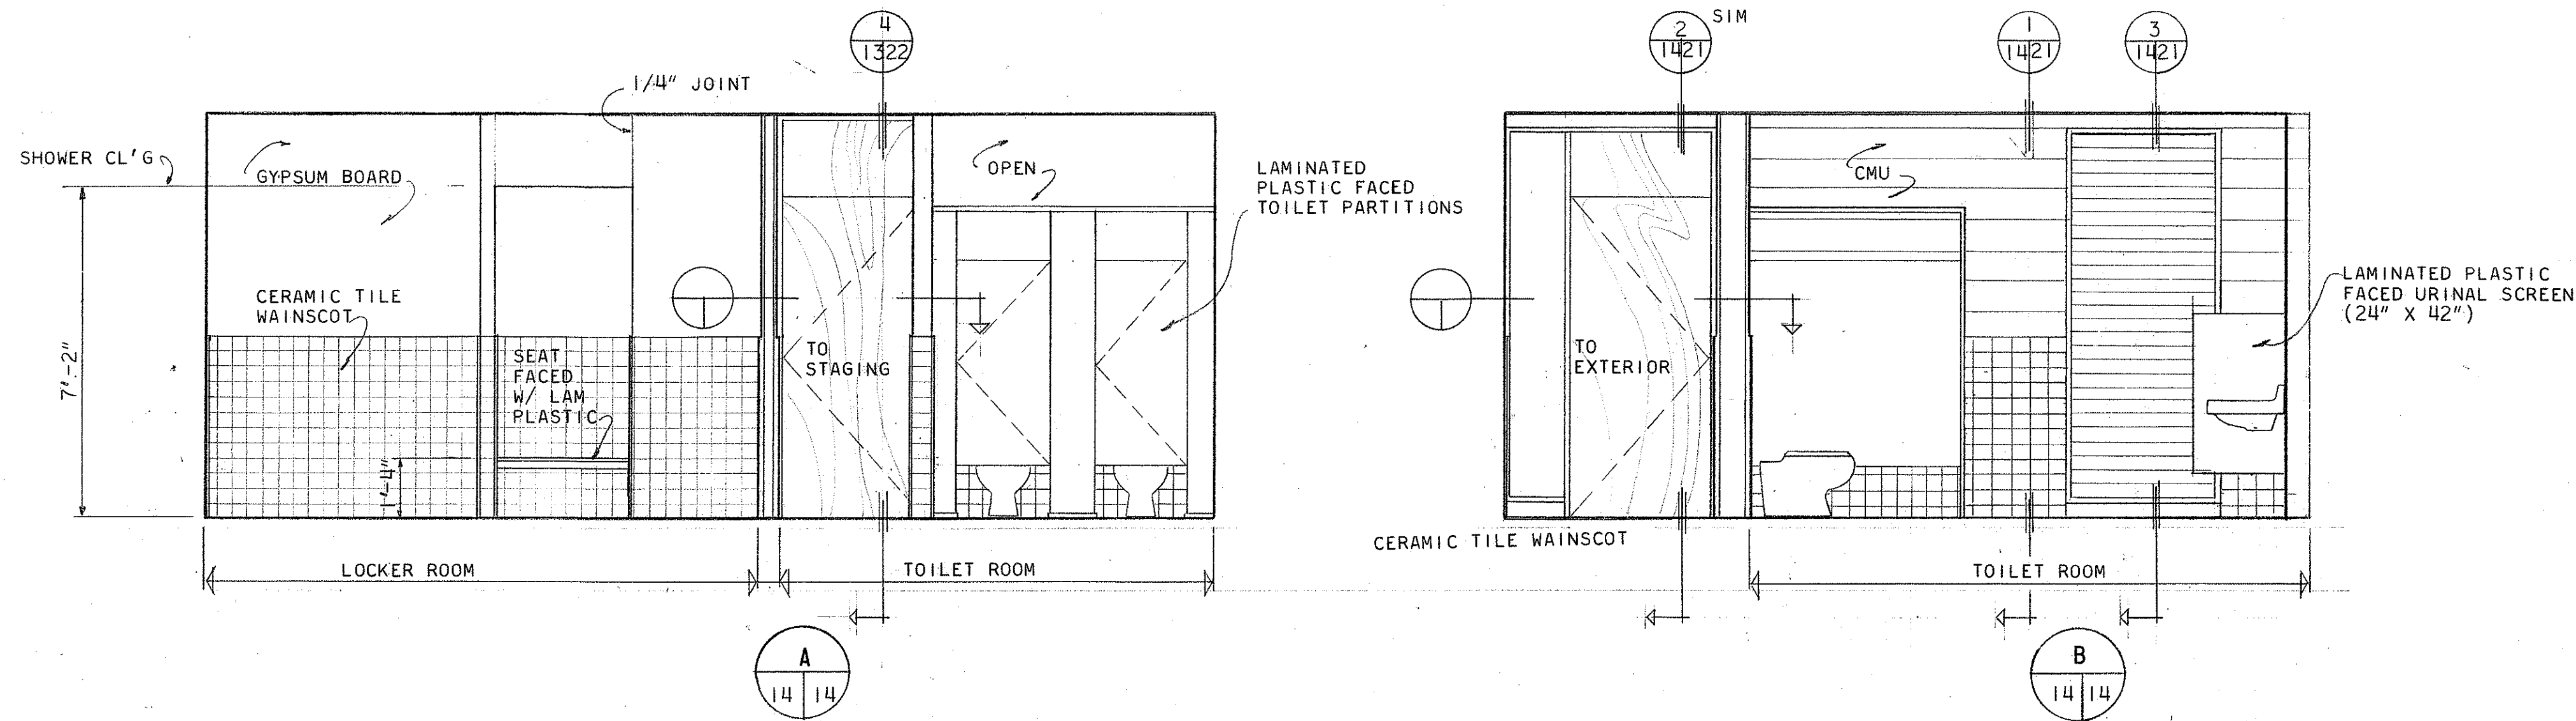

MEN'S TOILET AND LOCKER ROOM INTERIOR ELEVATIONS (BLDG. B)
SCALE 3/8" = 1'-0"

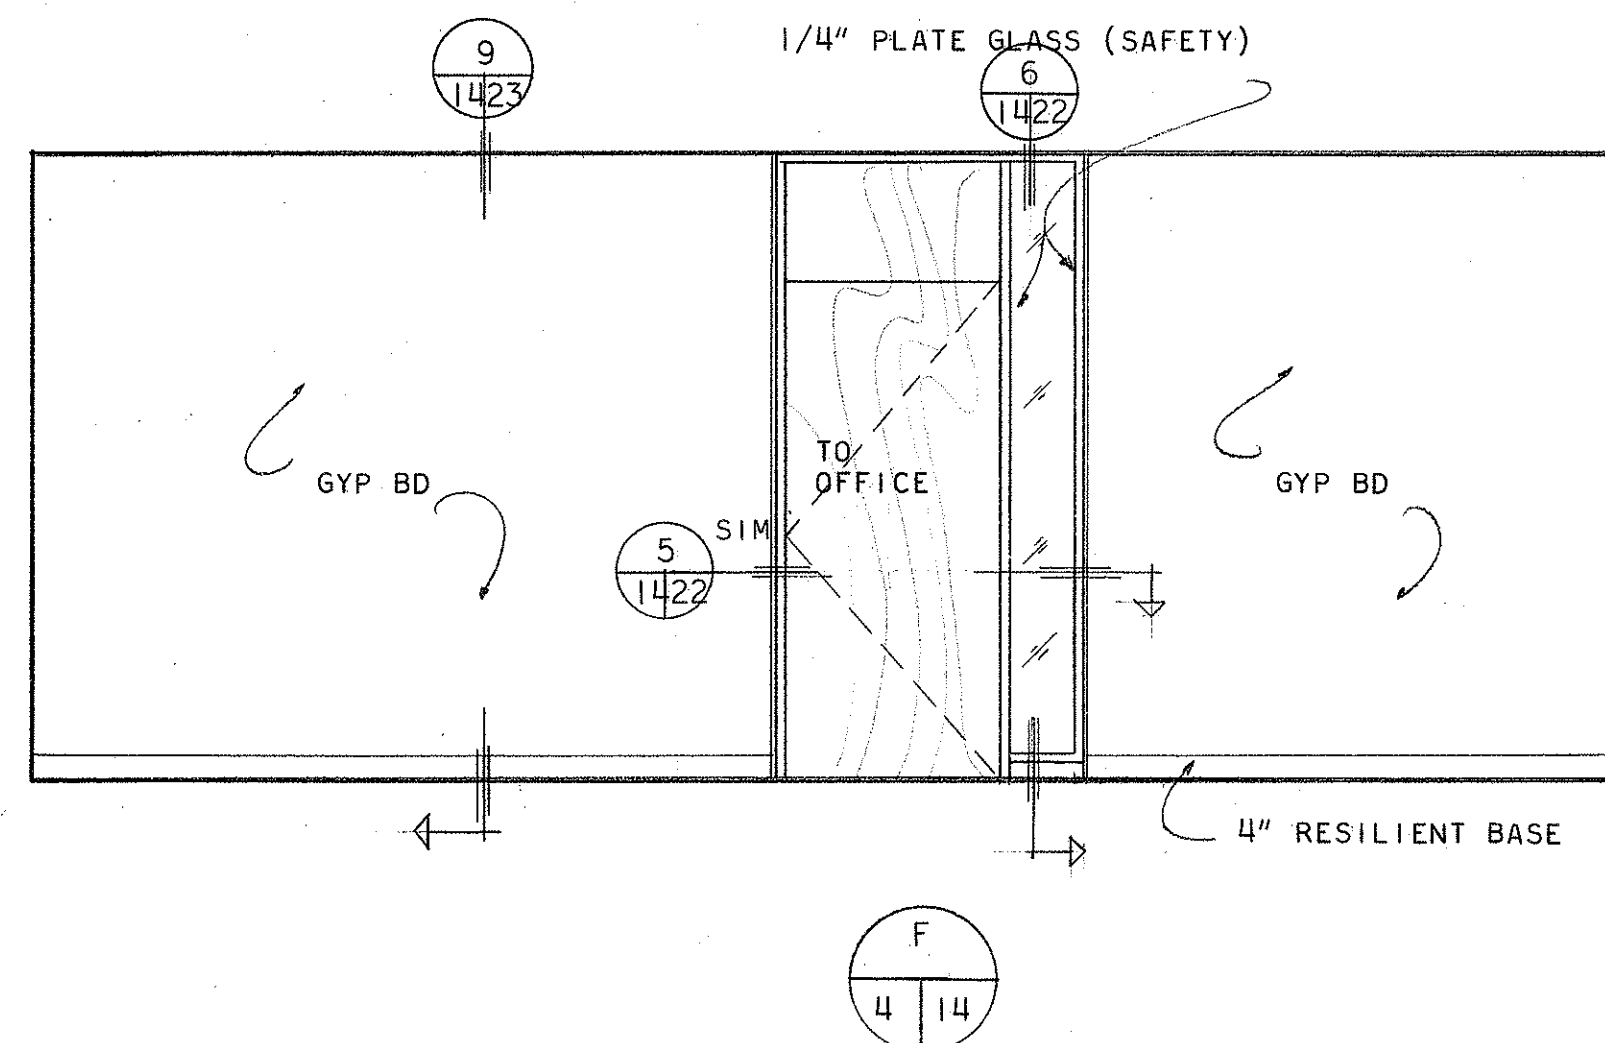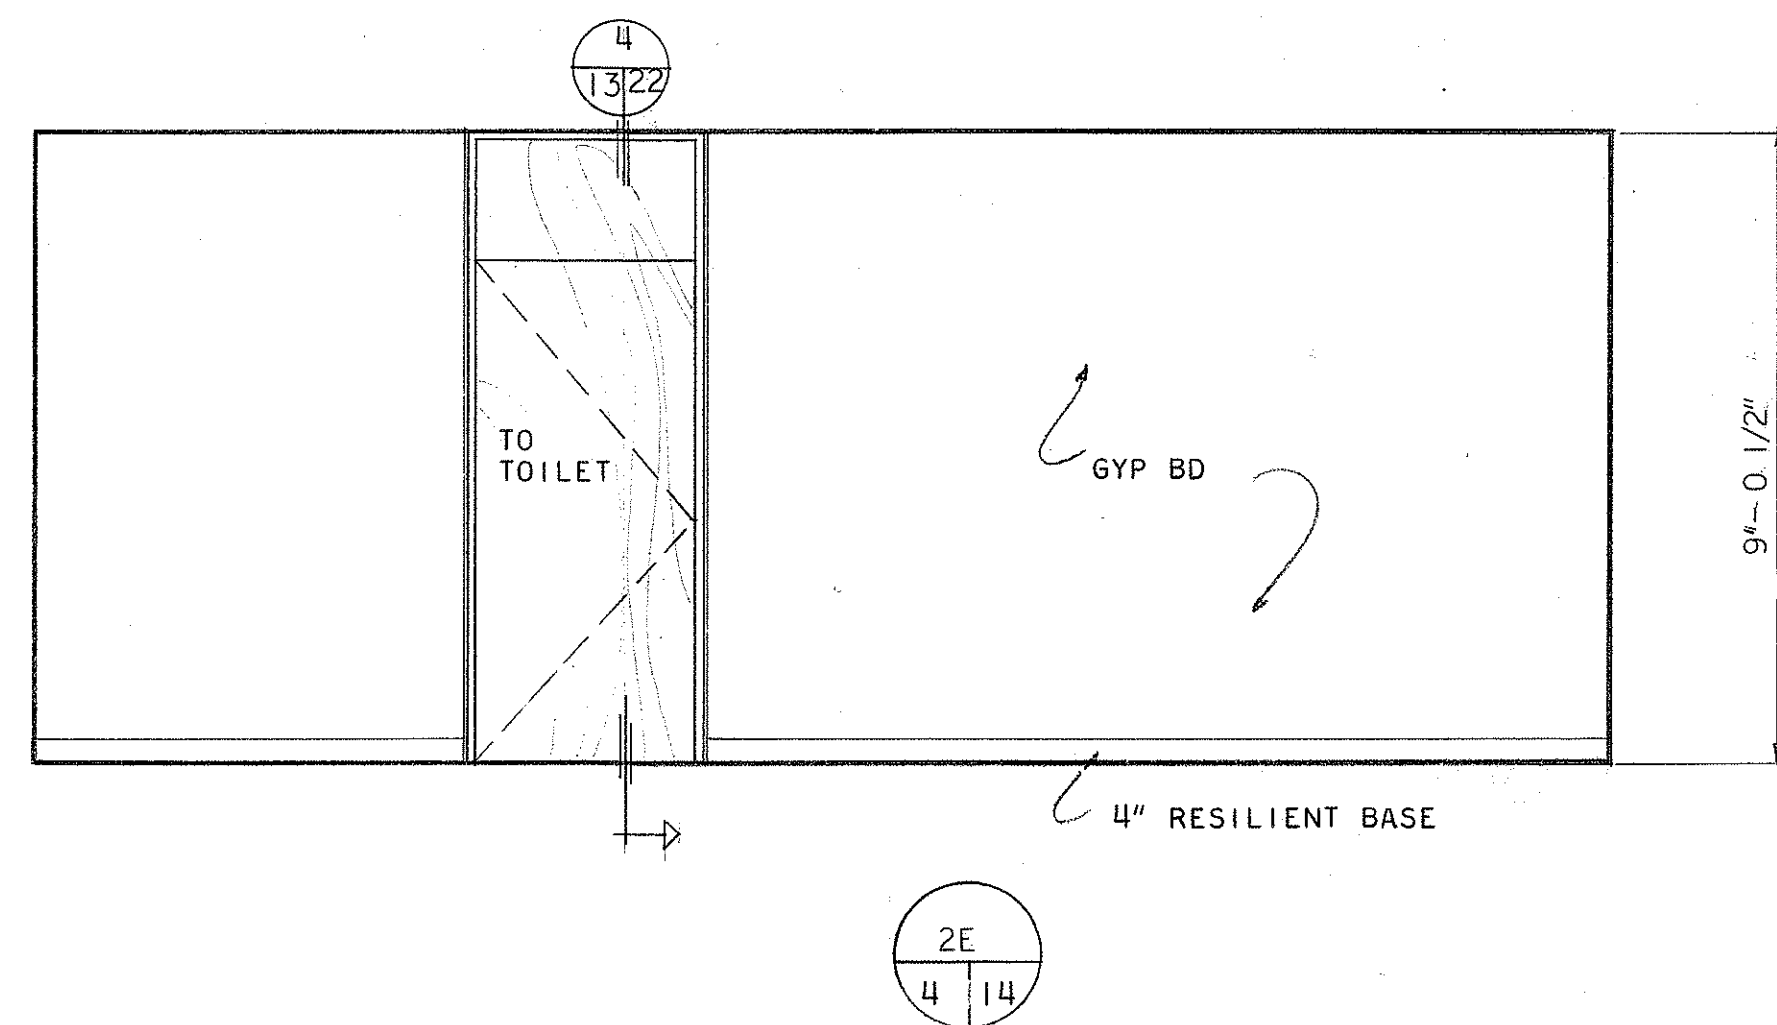


STAGING AREA INTERIOR ELEVATIONS - BUILDING C
SCALE 3/8" = 1'-0"

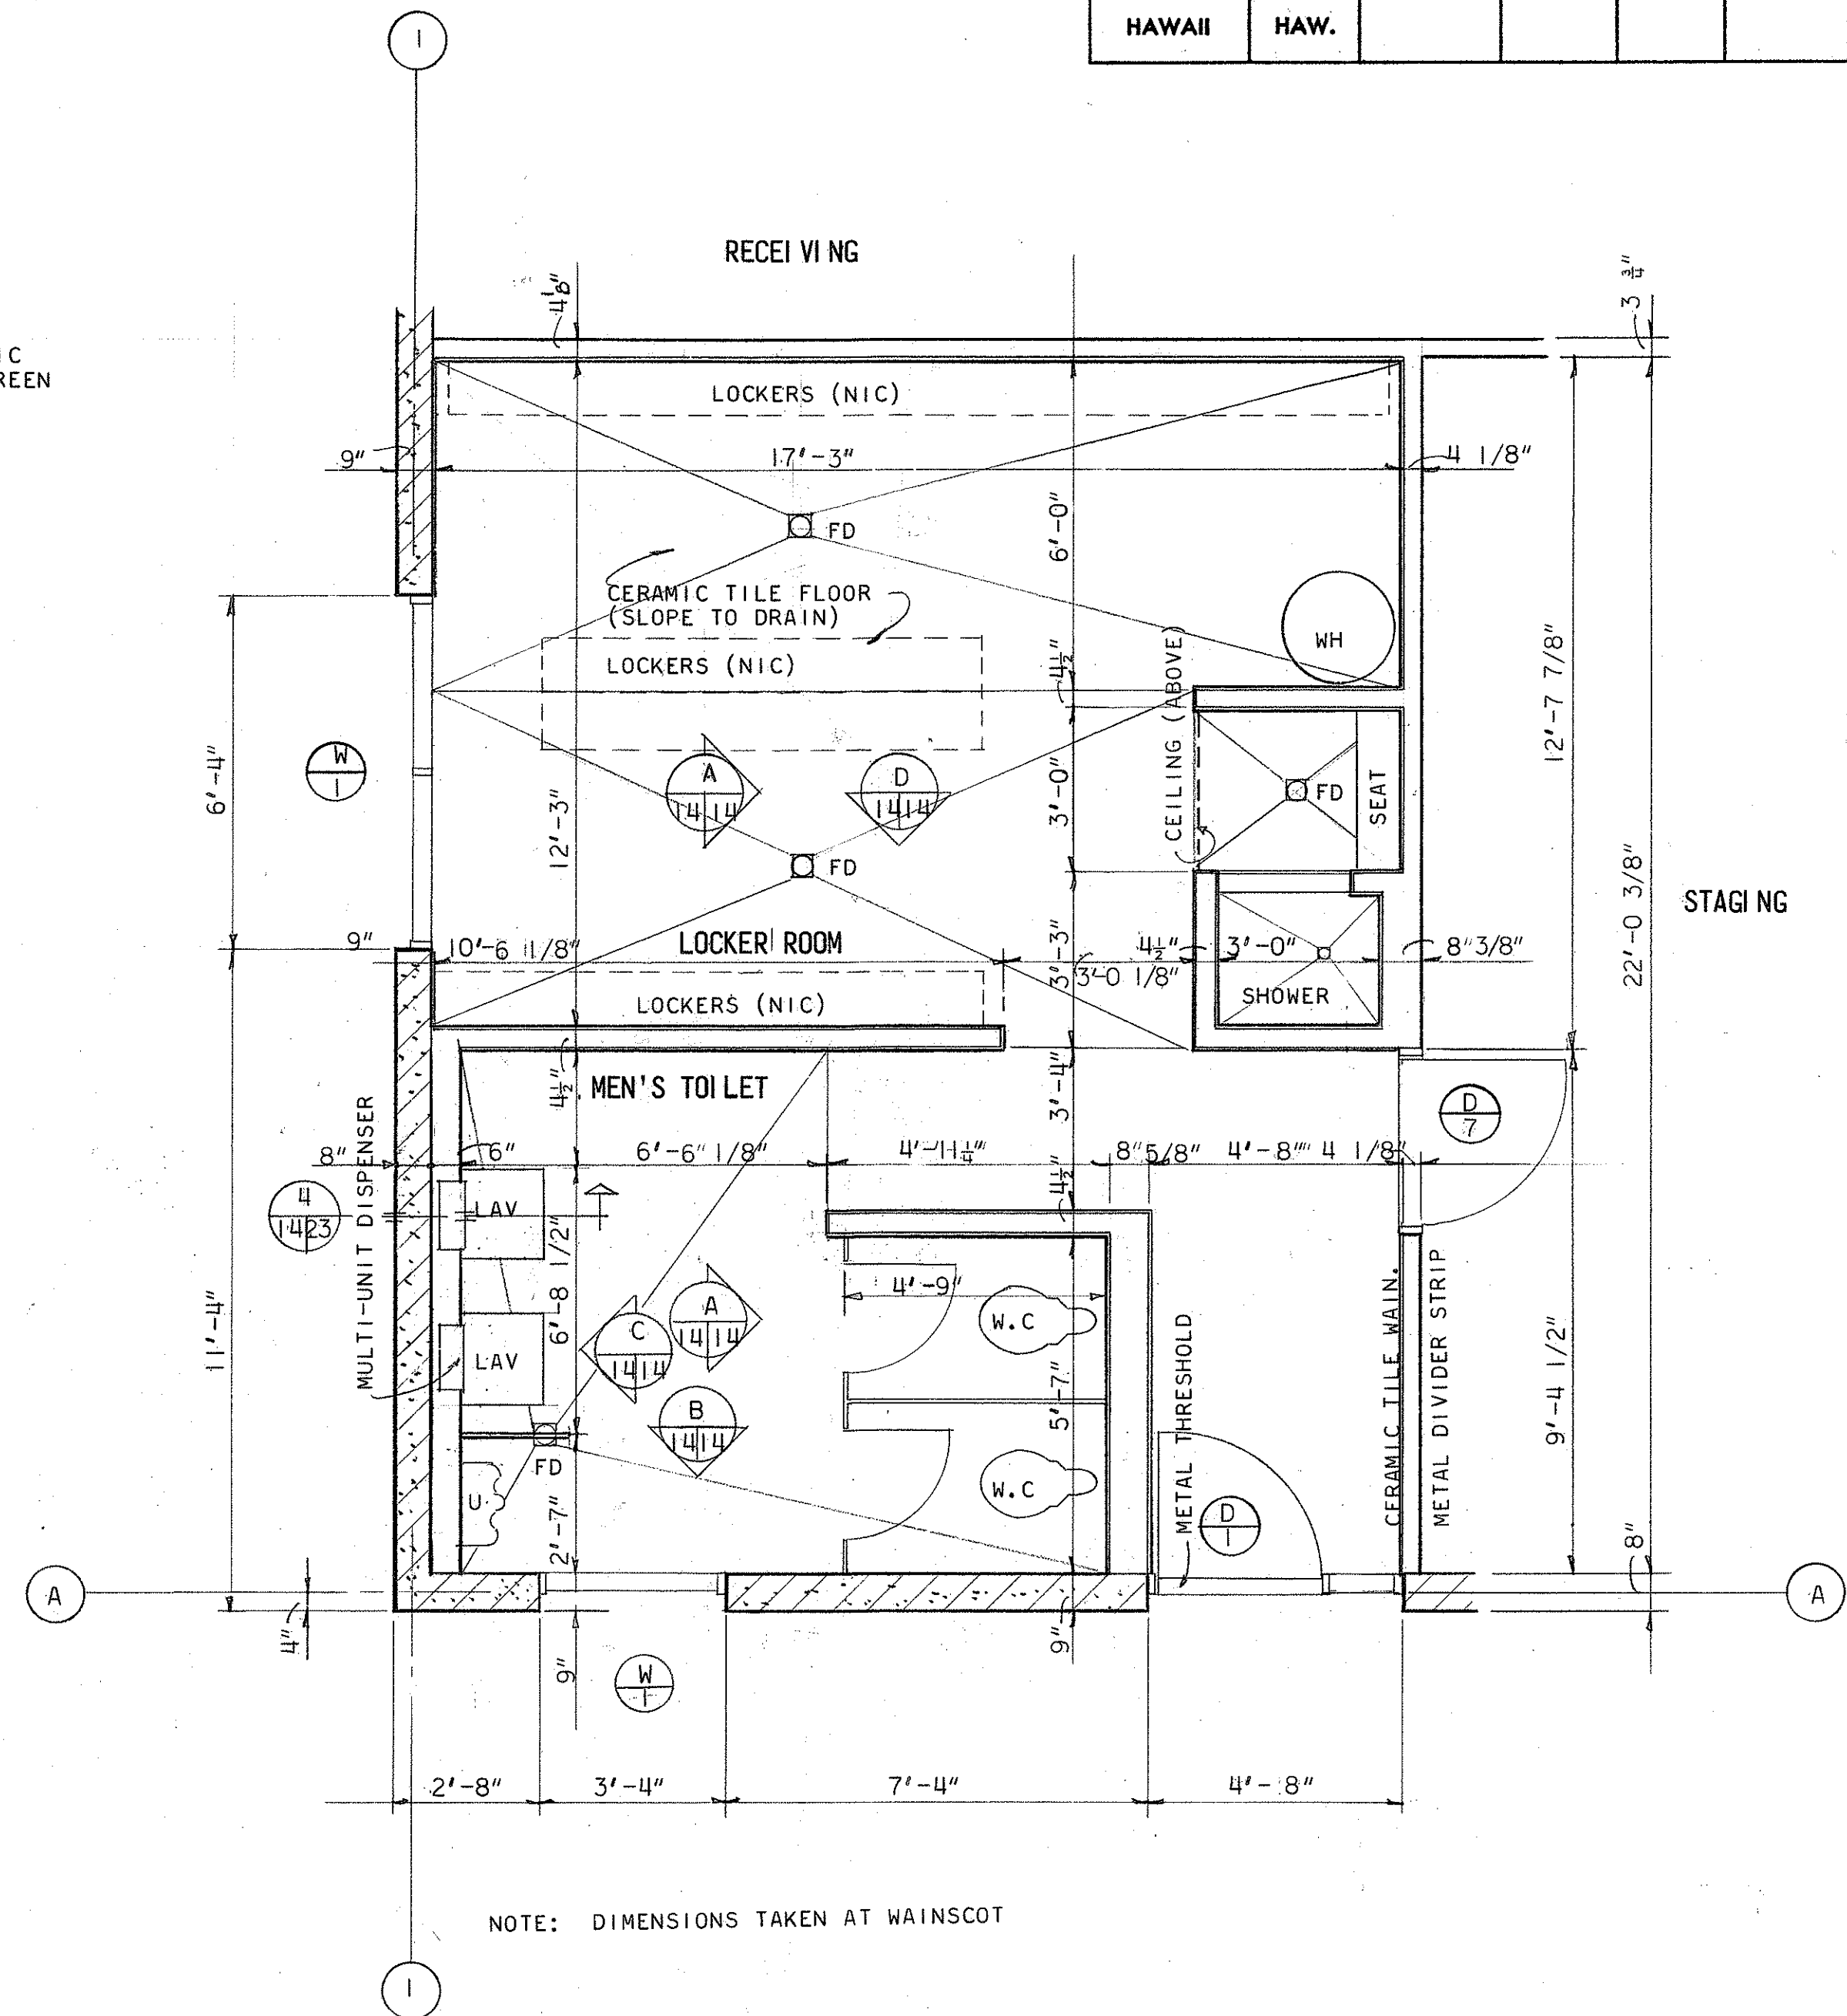

NOTE: DIMENSIONS TAKEN AT WAINGCOT

MEN'S TOILET AND LOCKER ROOM PLAN (BLDG. C)
SCALE 3/8" = 1'-0"

DATE	_____
SURVEY PLOTTED BY	_____
DRAWN BY	_____
NOTED BY	_____
CHECKED BY	_____
ORIGINAL PLAN	_____
NOTE BOOK	_____
No.	_____

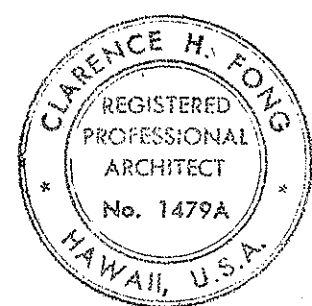


THIS WORK WAS PREPARED BY
ME OR UNDER MY SUPERVISION.











STATE OF HAWAII DEPARTMENT OF TRANSPORTATION HIGHWAYS DIVISION	
KAUAI STATE HIGHWAY - COUNTY BASE YARD KAUAI	
MEN'S TOILET AND LOCKER ROOM PLAN & ELEVATIONS BLDG C	
SCALE AS NOTED	BD65-363
DATE JULY 1972	

A14

FED. ROAD DIST. NO.	STATE	FED. AID PROJ. NO.	FISCAL YEAR	SHEET NO.	TOTAL SHEETS
HAWAII	HAW.				

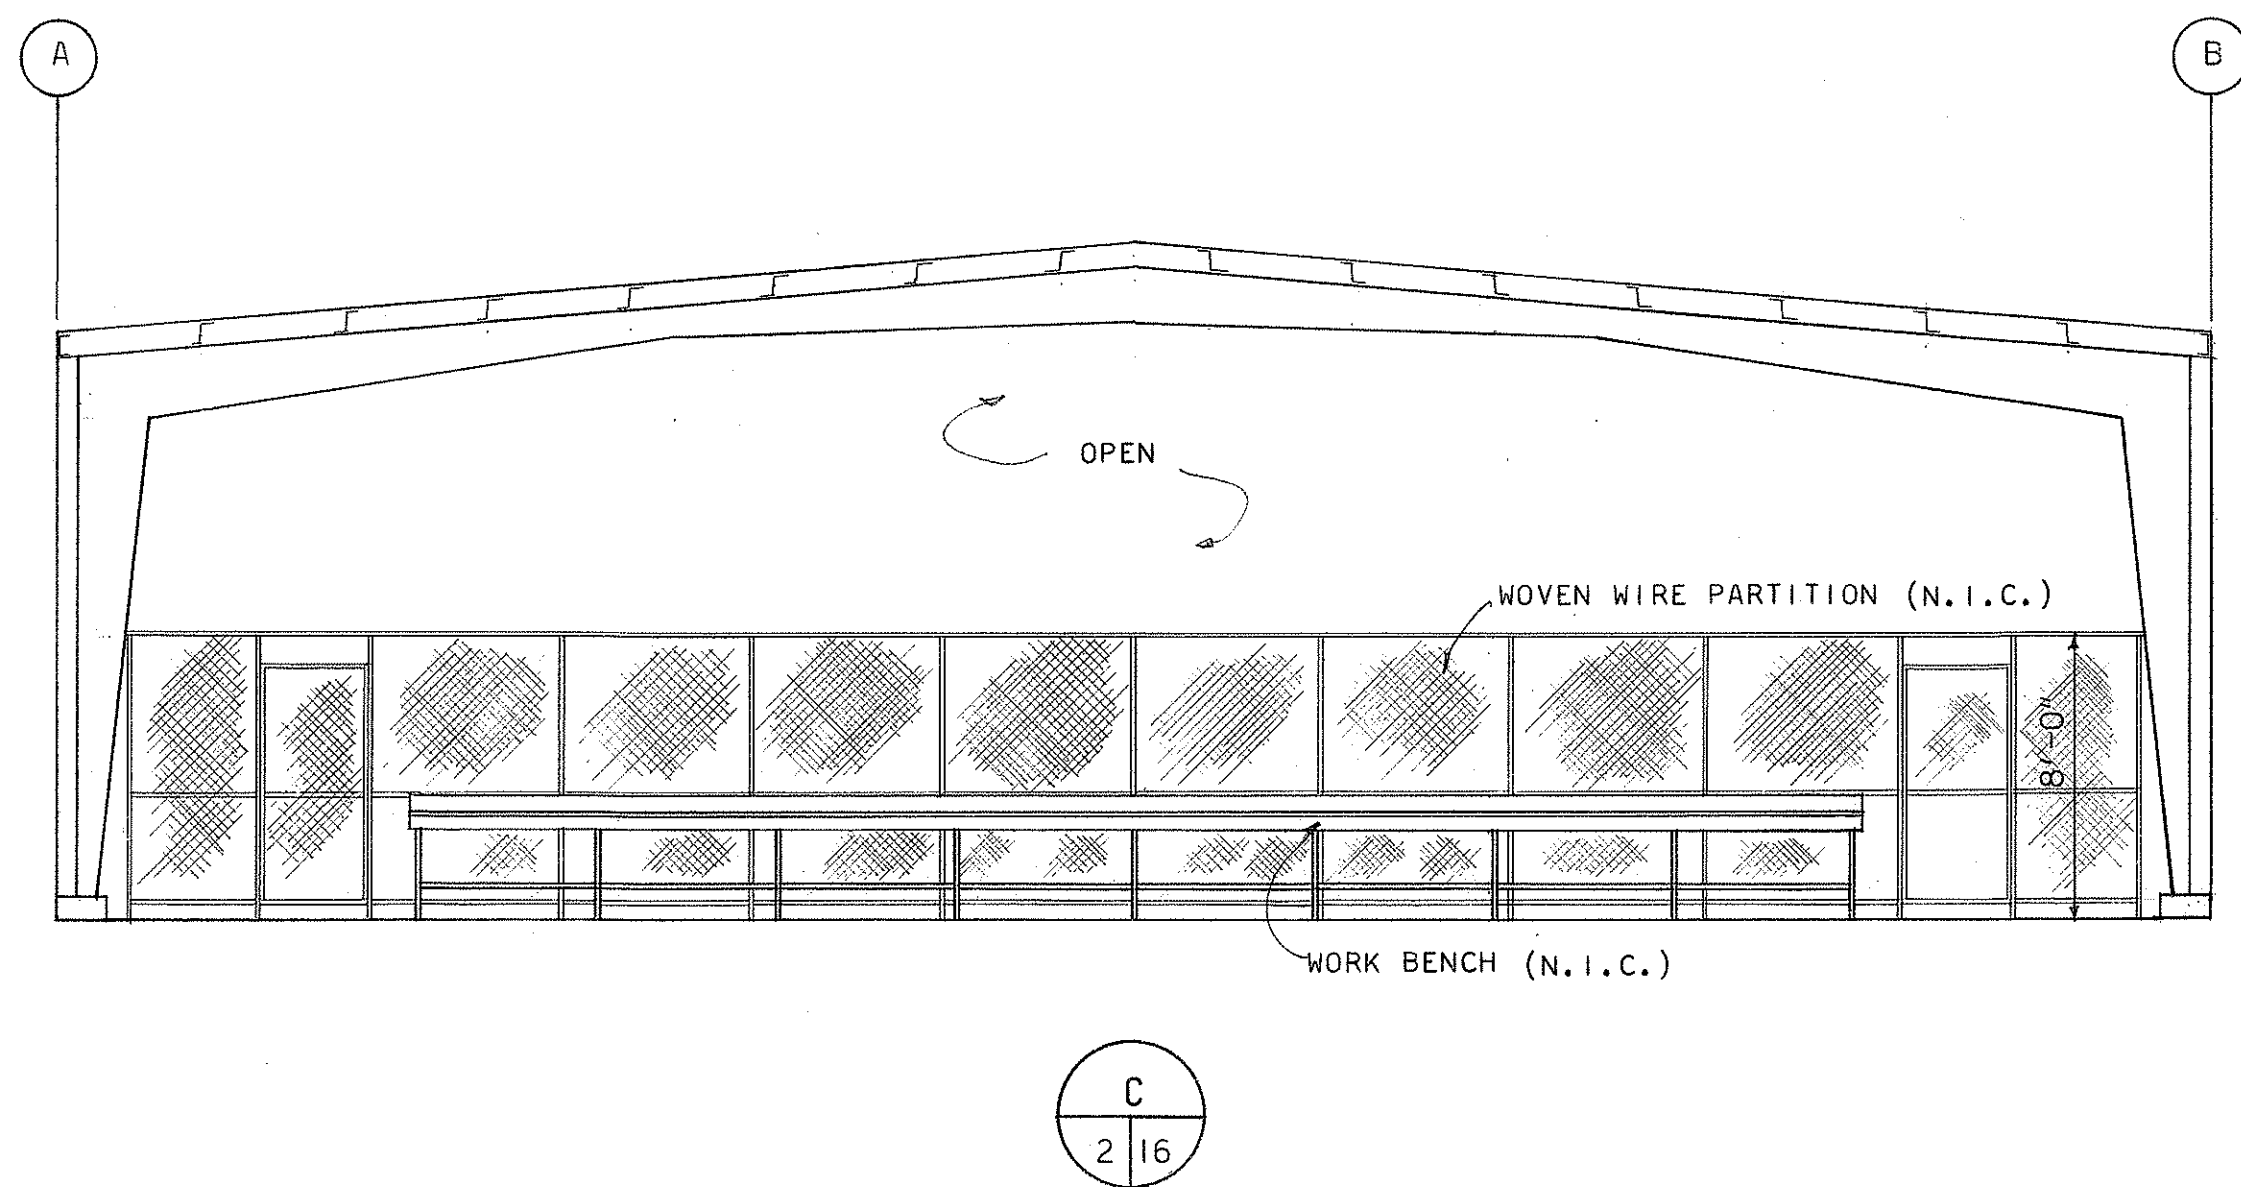

INTERIOR ELEVATION - BLOG. A
SCALE 3/16" = 1'-0"

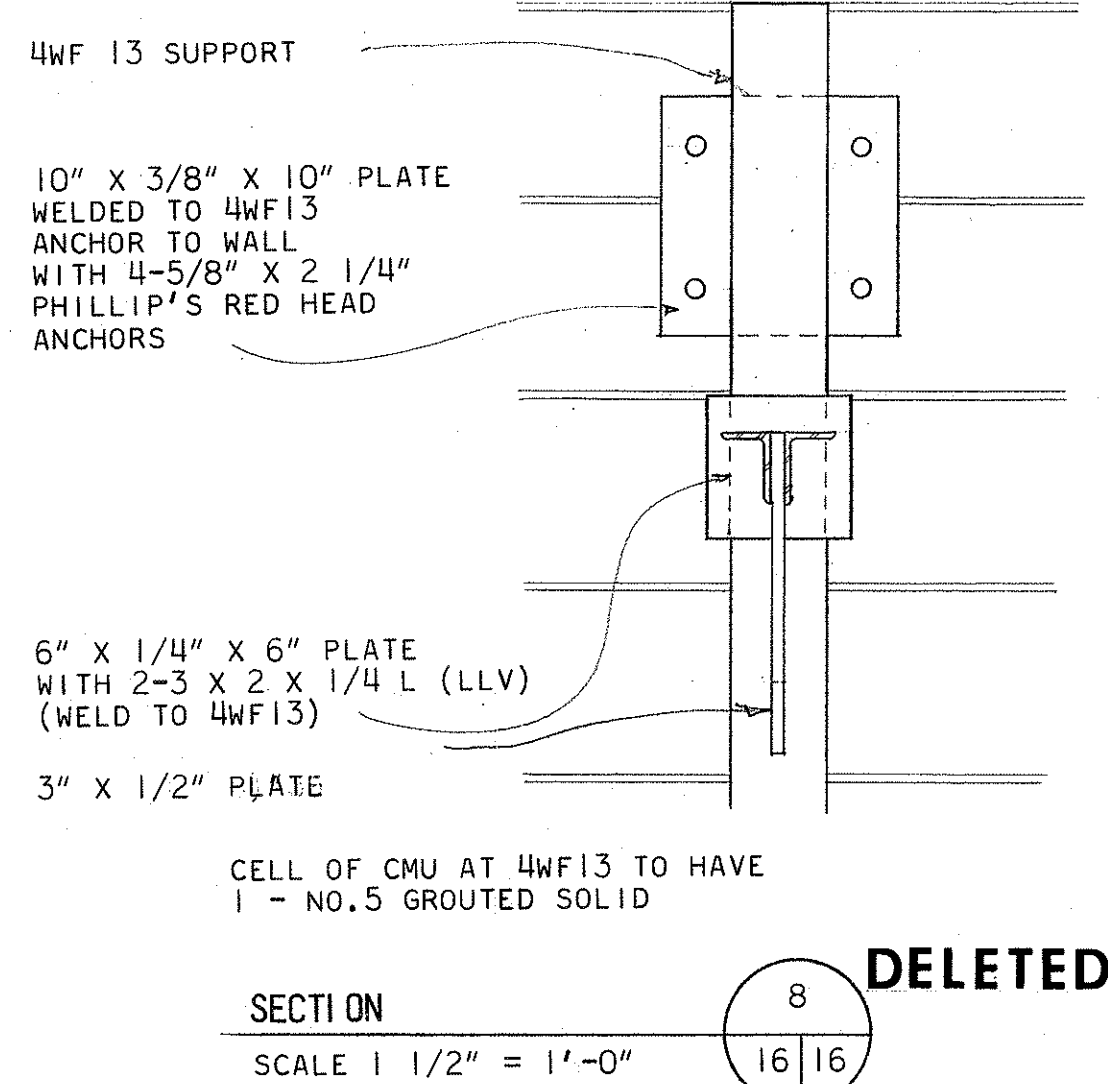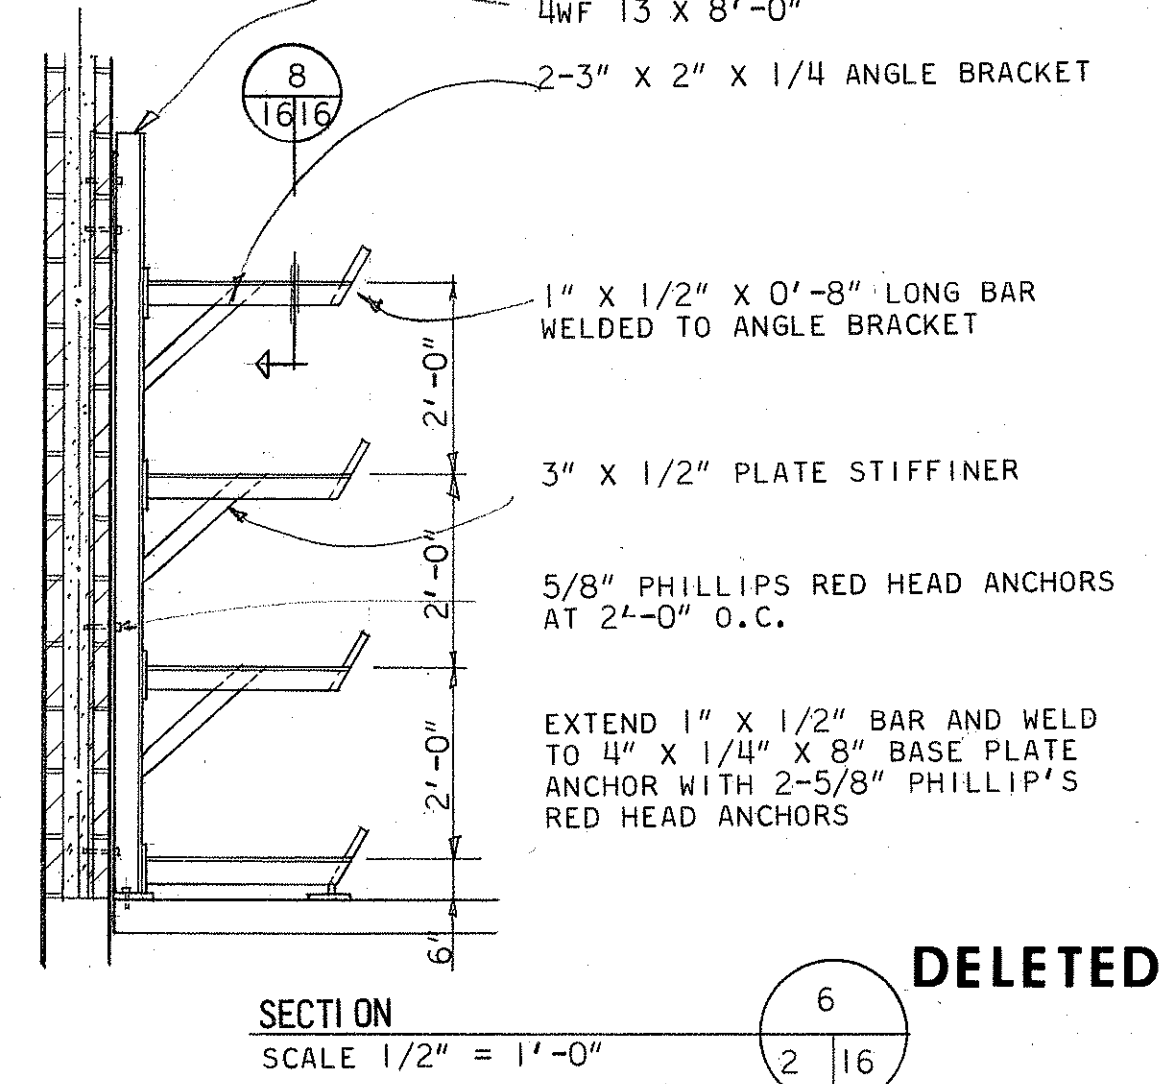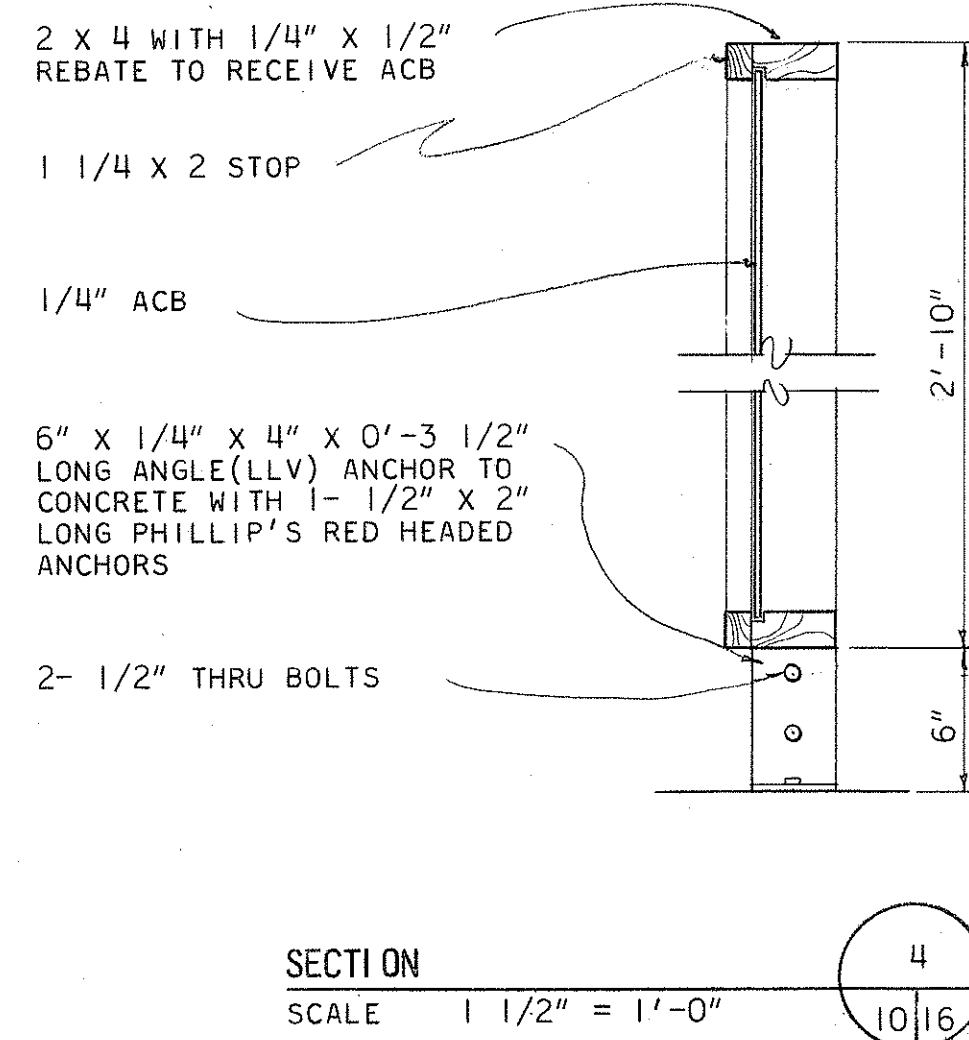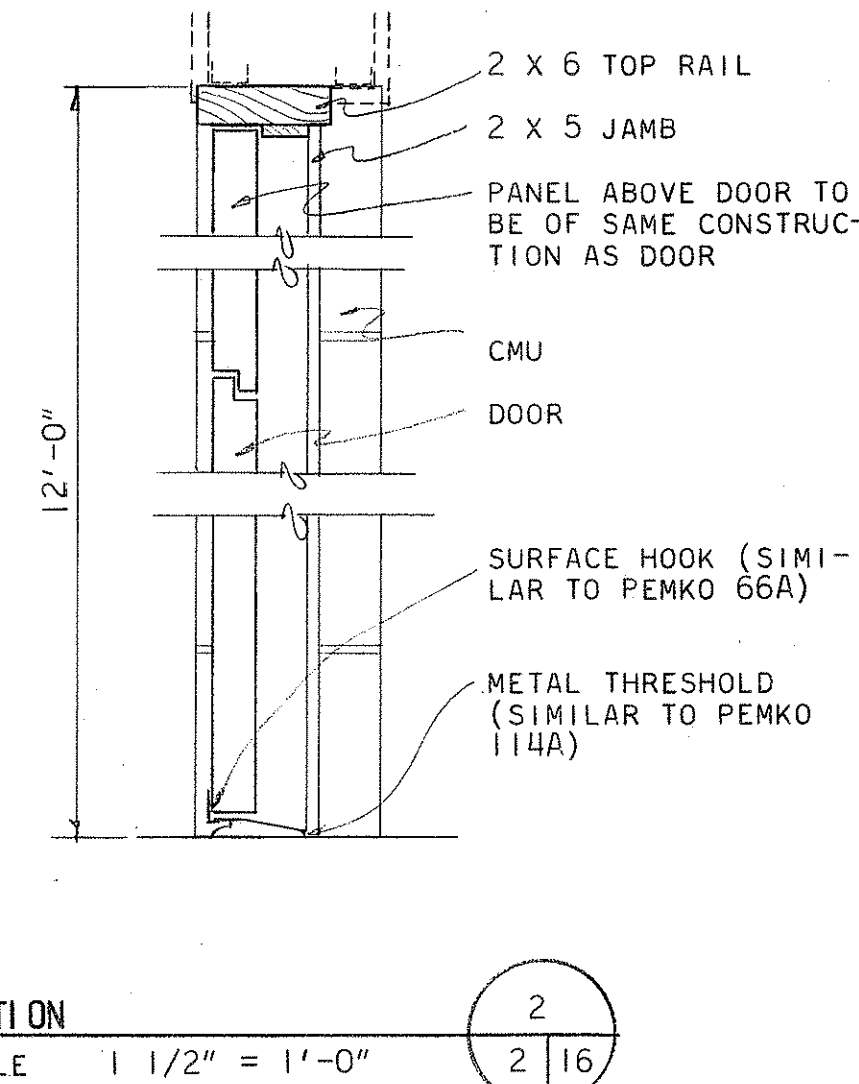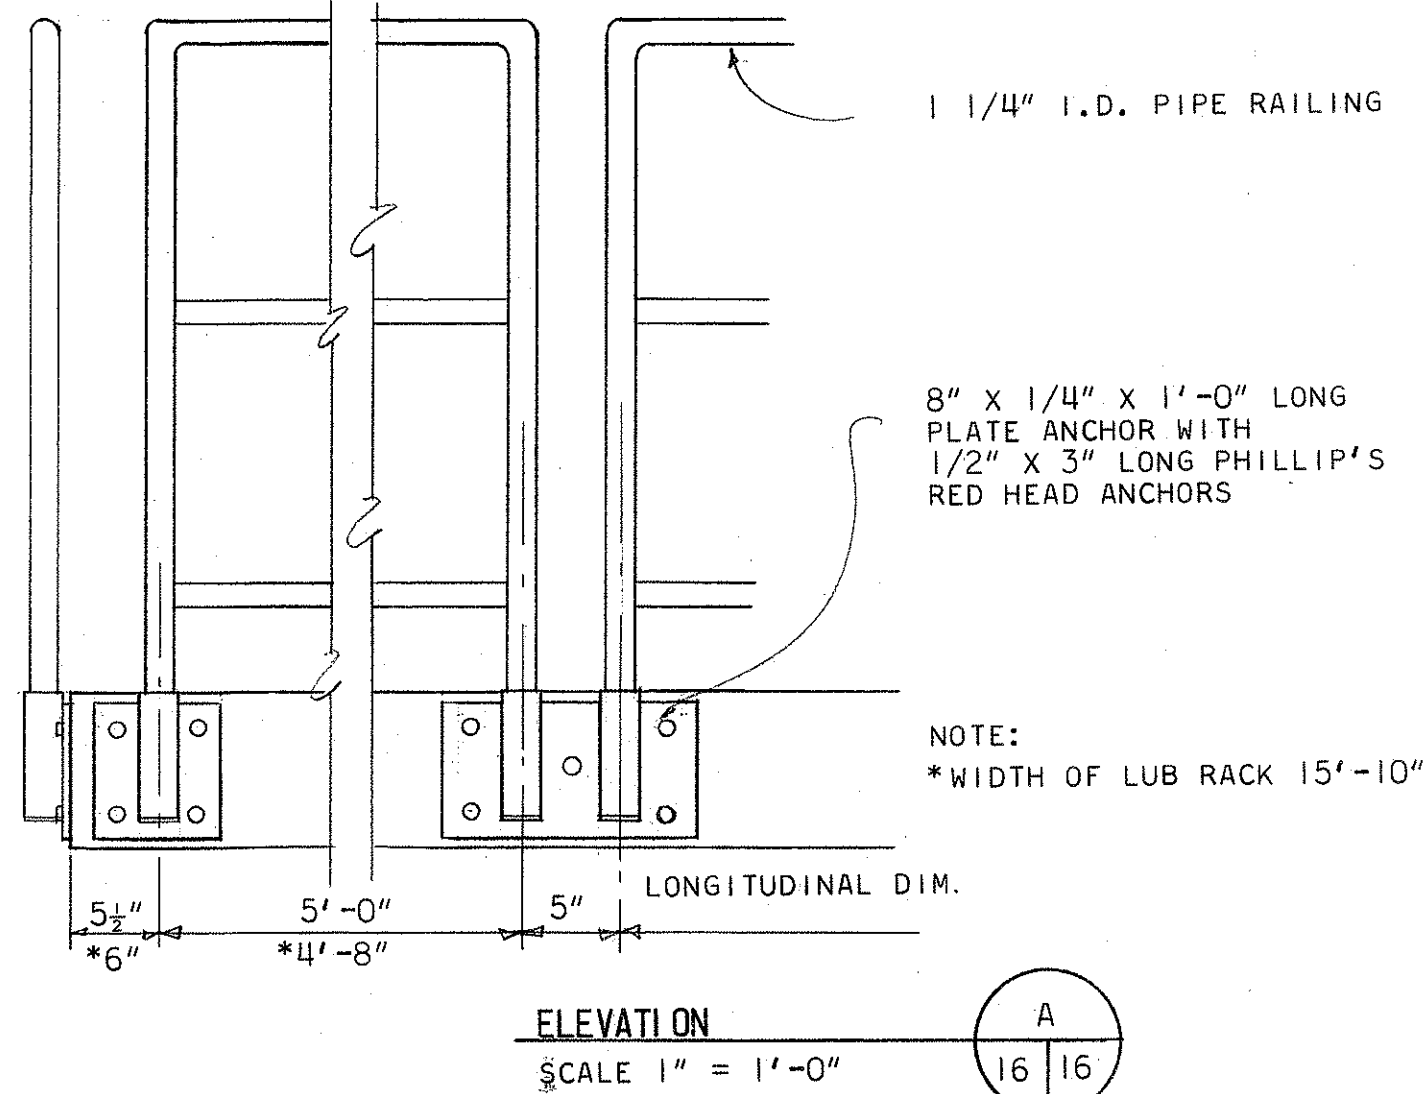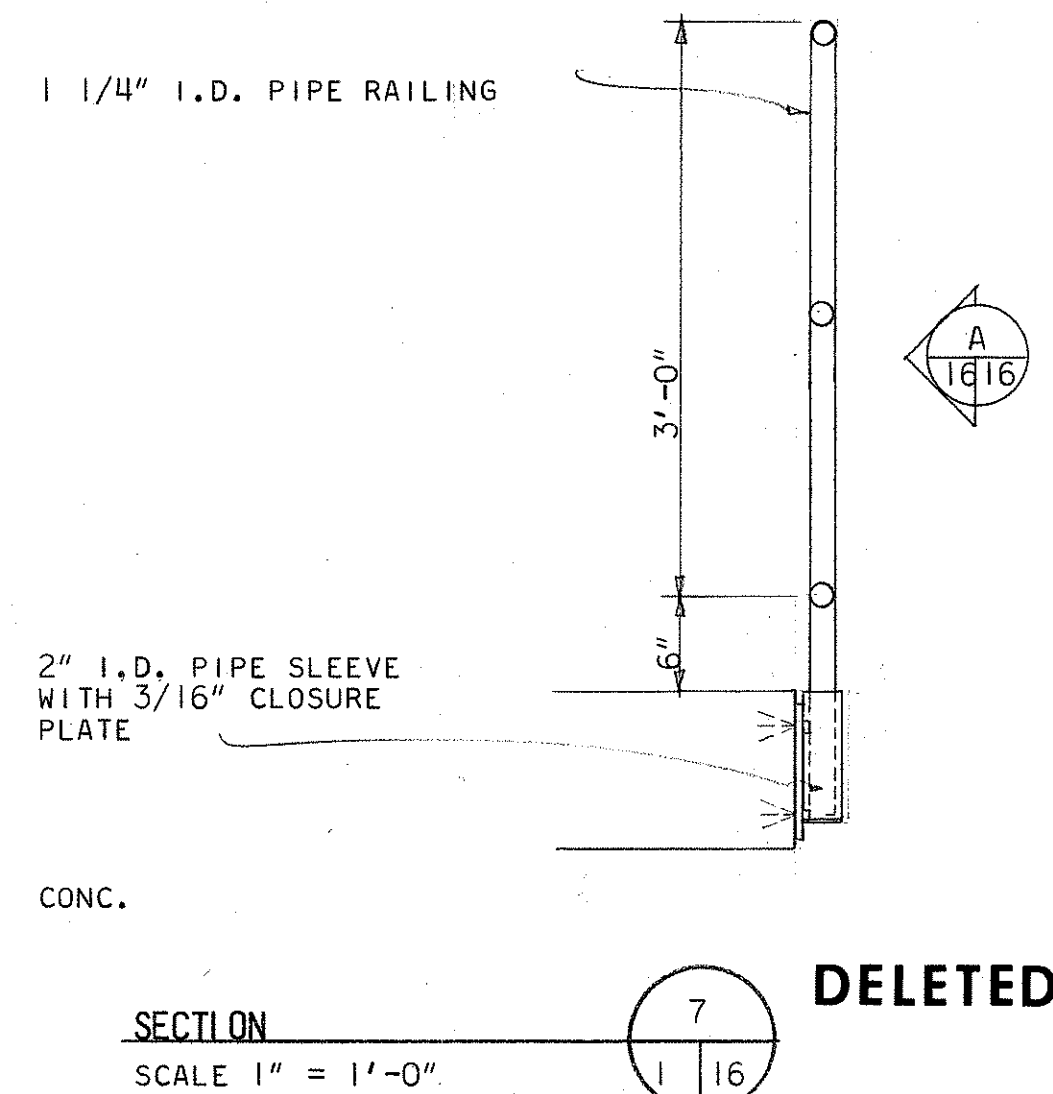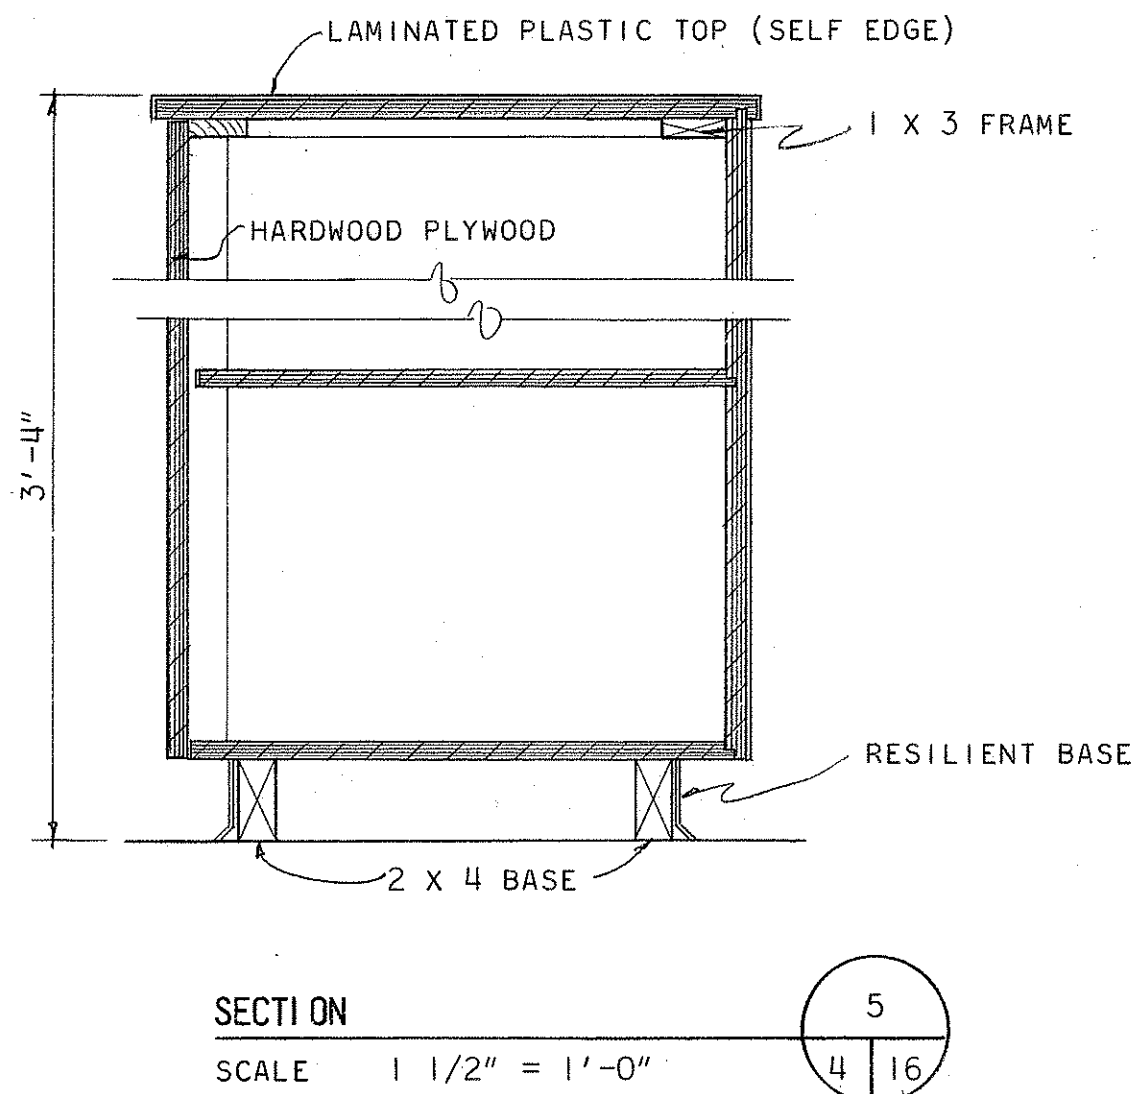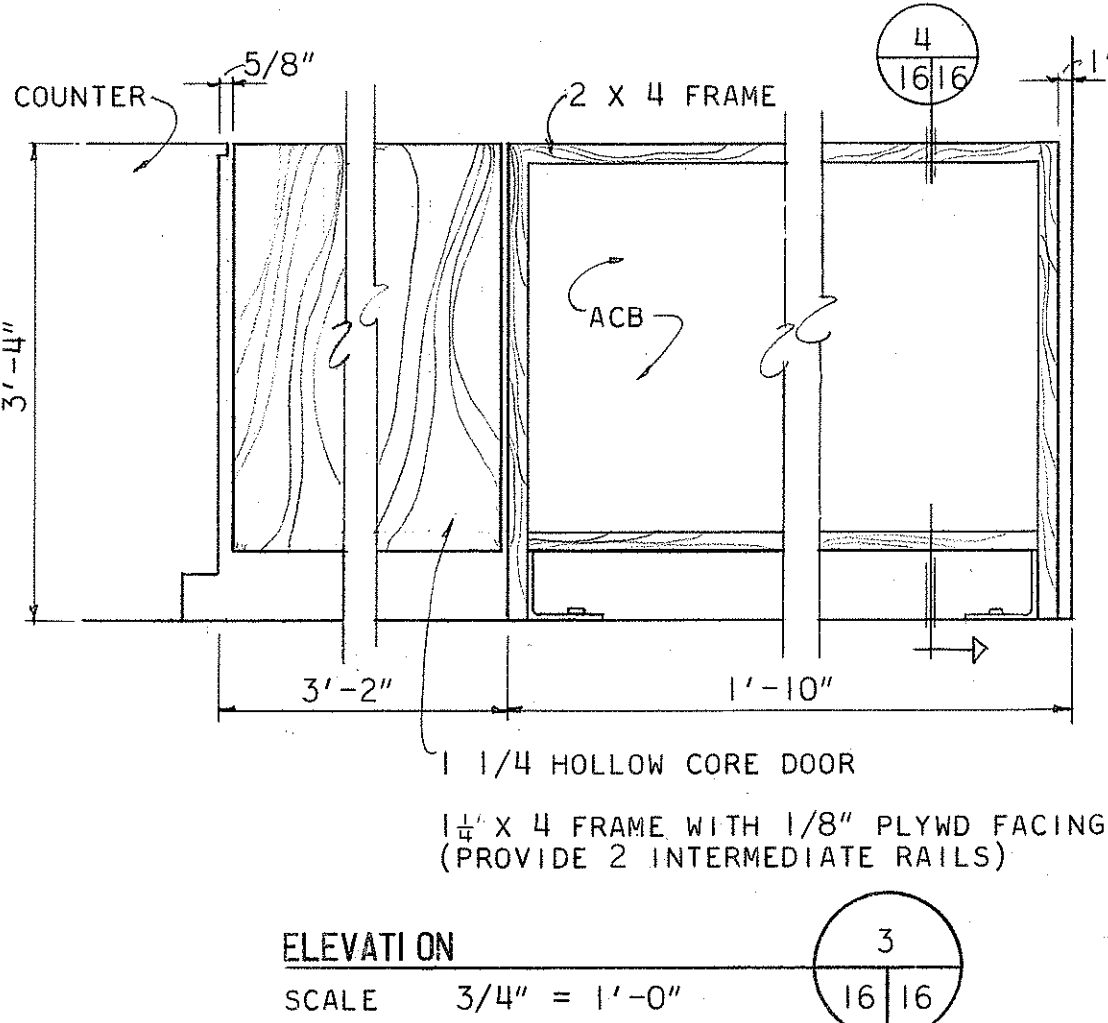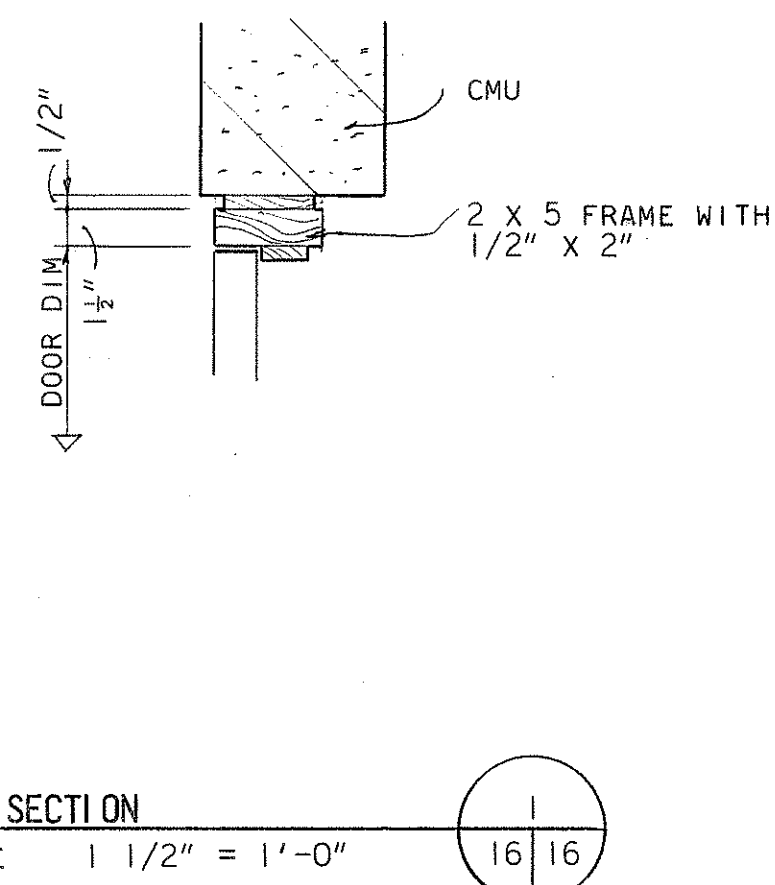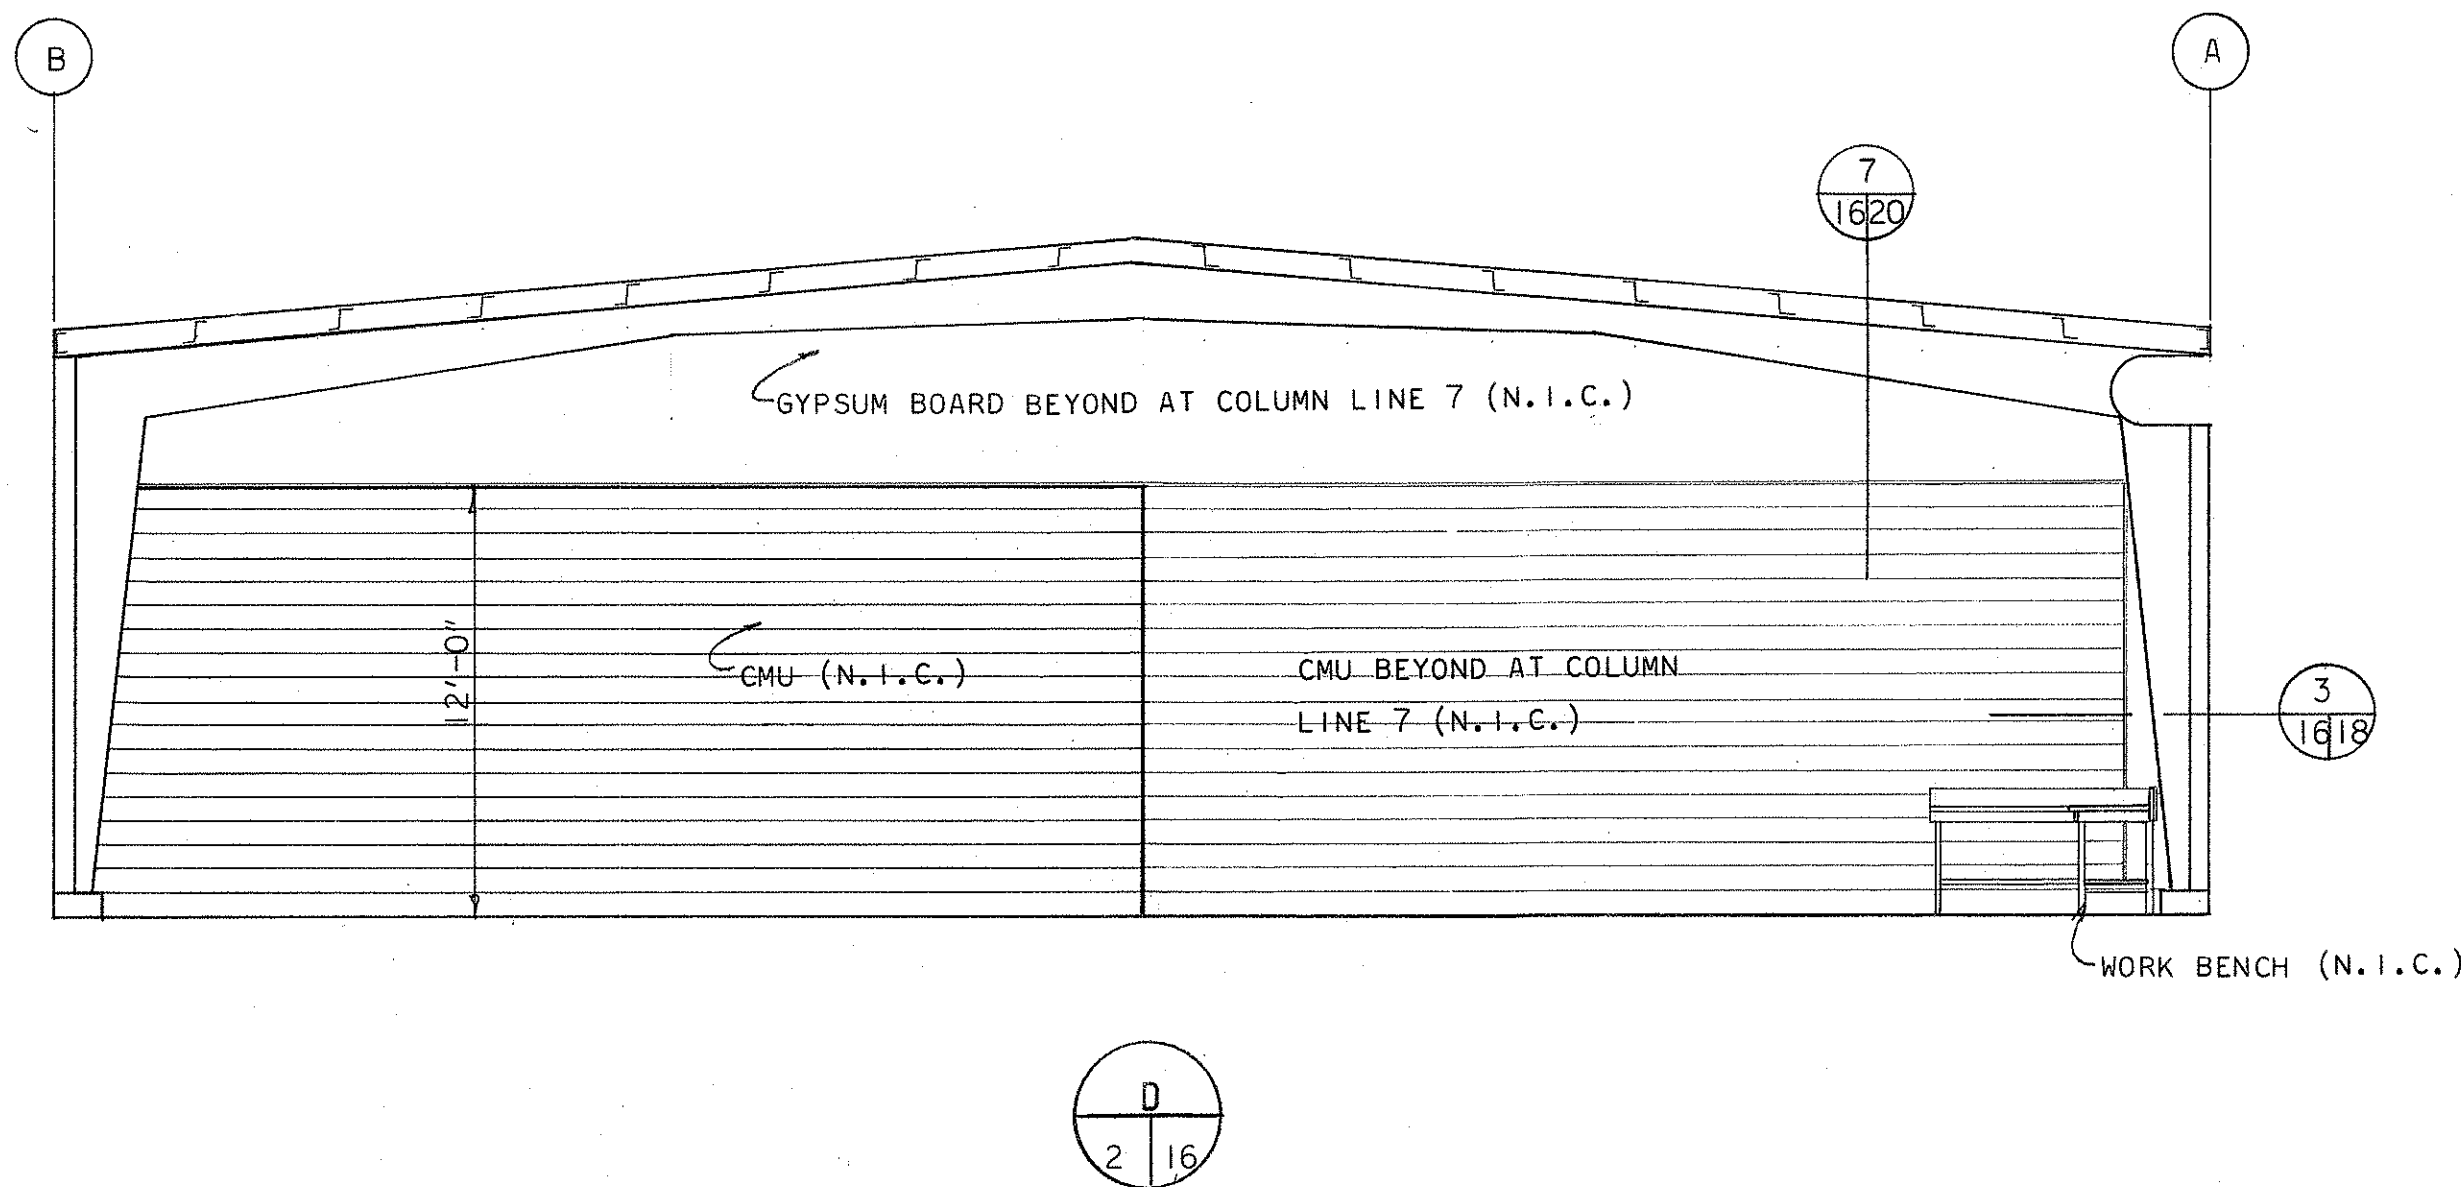

STATE OF HAWAII
DEPARTMENT OF TRANSPORTATION
HIGHWAYS DIVISION

KAUAI STATE HIGHWAY - COUNTY BASE YARD
KAPAA KAUAI

INTERIOR ELEVATIONS & DETAILS
BLDG. A


SCALE AS NOTED
DATE JULY 1972

BD65-363


A 16

SHEET No. 17 OF 41 SHEETS


FED. ROAD DIST. NO.	STATE	FED. AID PROJ. NO.	FISCAL YEAR	SHEET NO.	TOTAL SHEETS
HAWAII	HAW.				

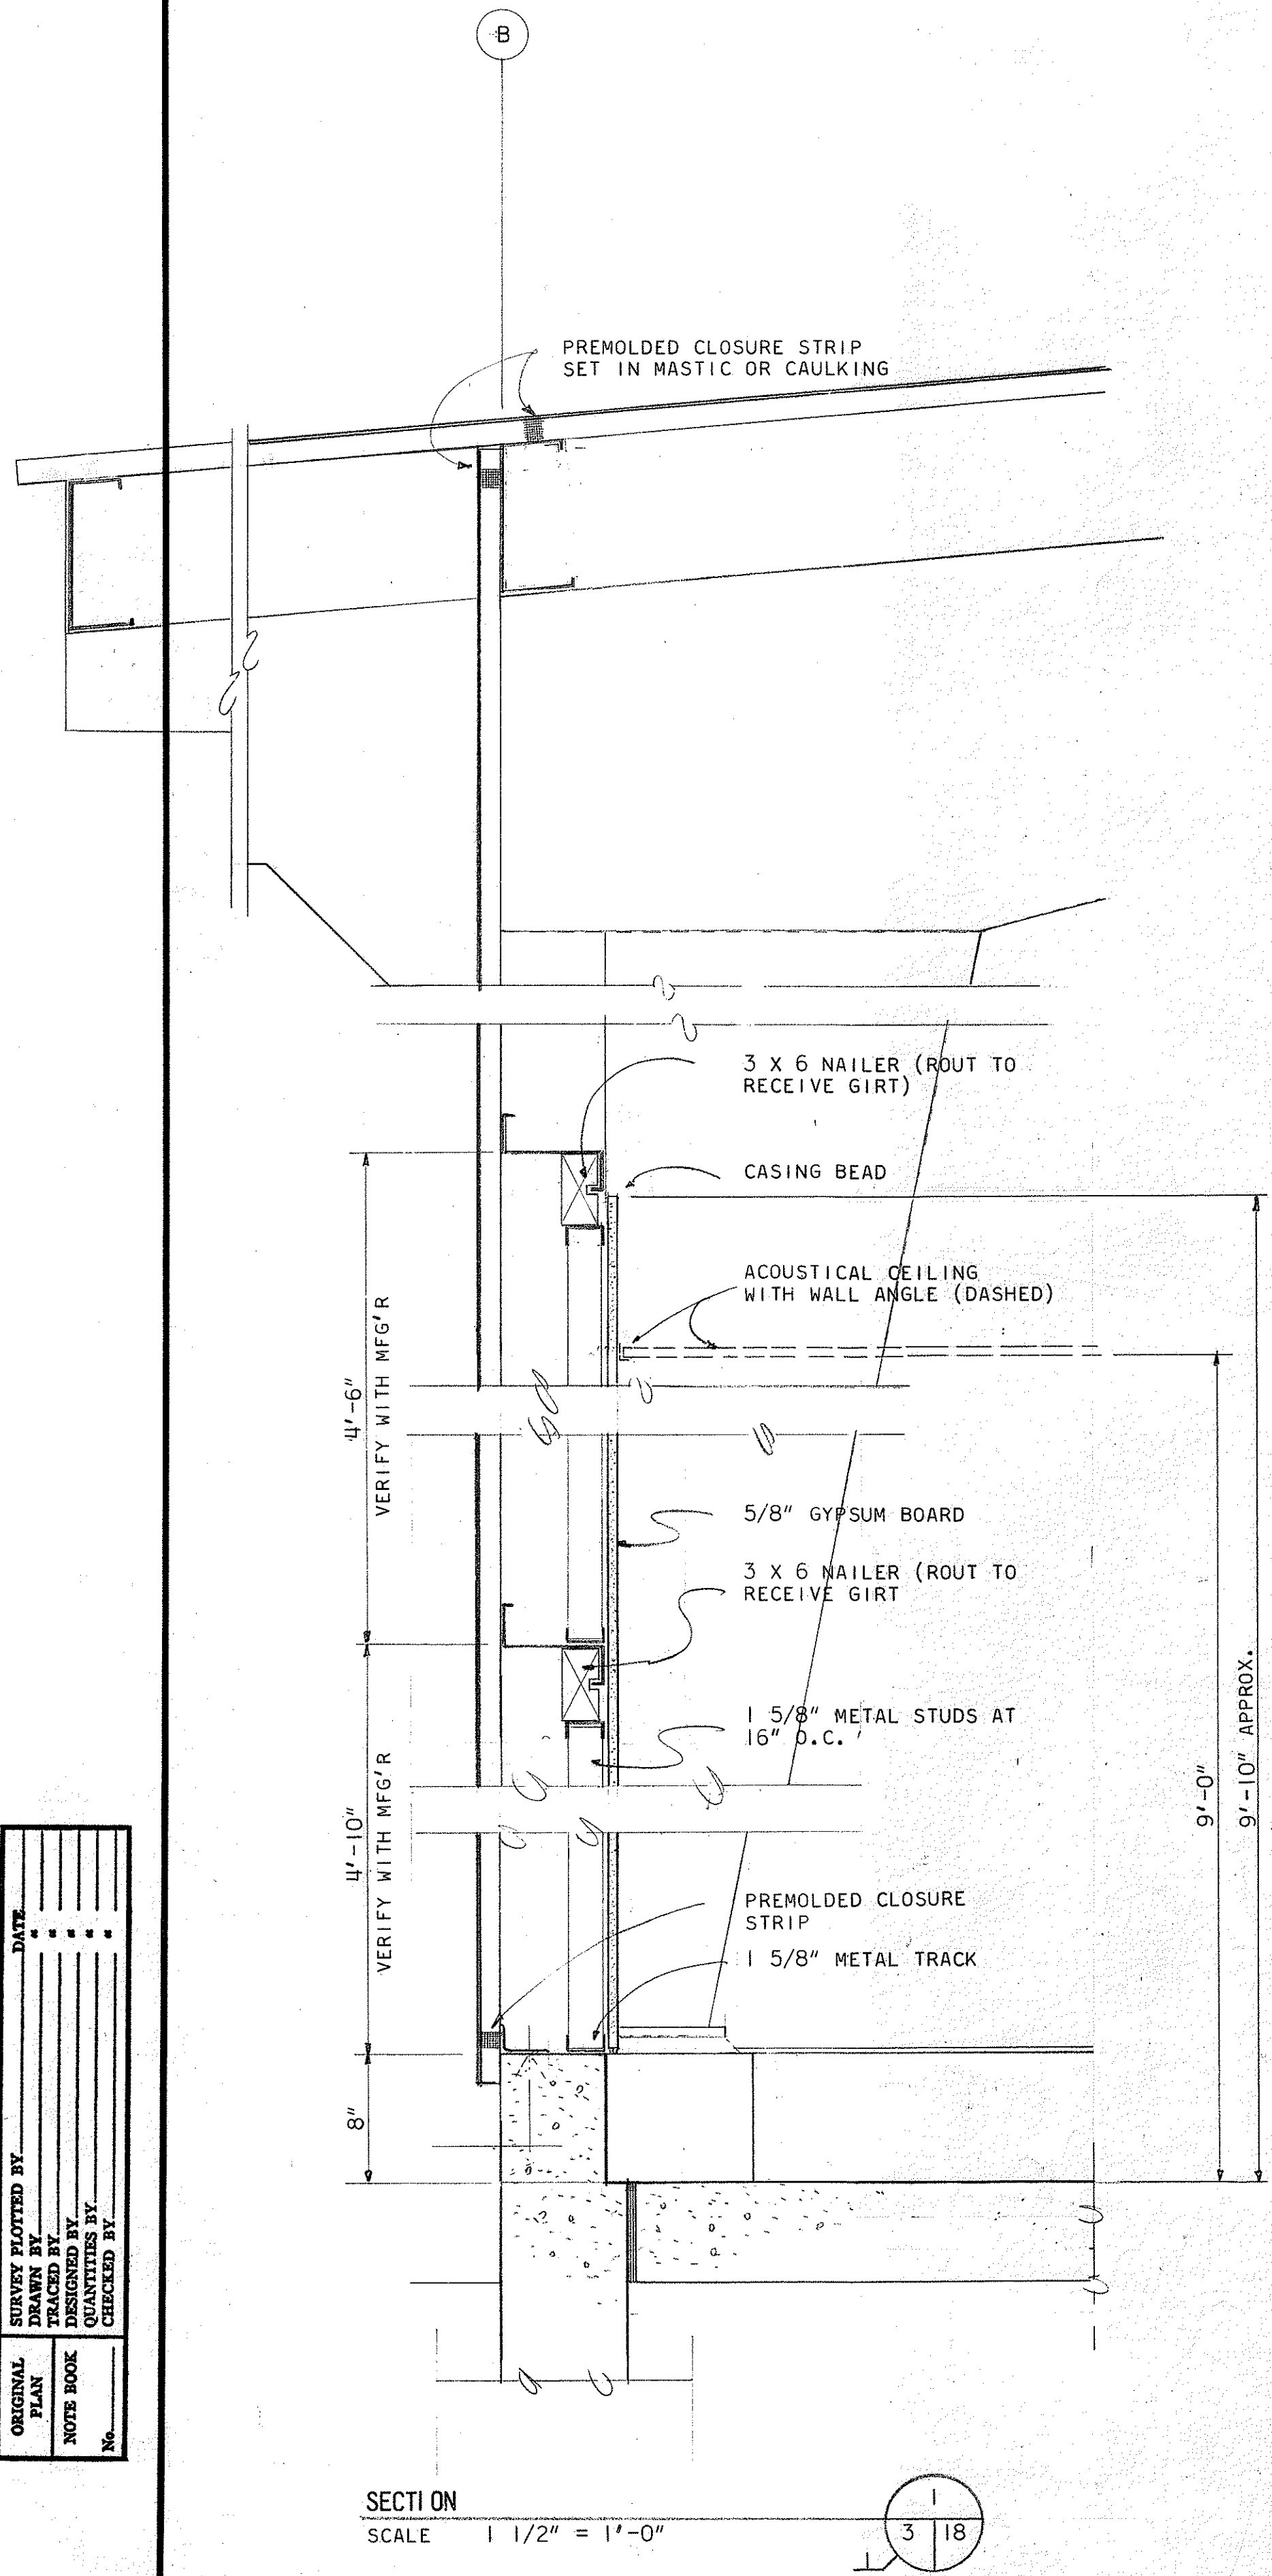


SECTION 1
SCALE 1 1/2" = 1'-0"

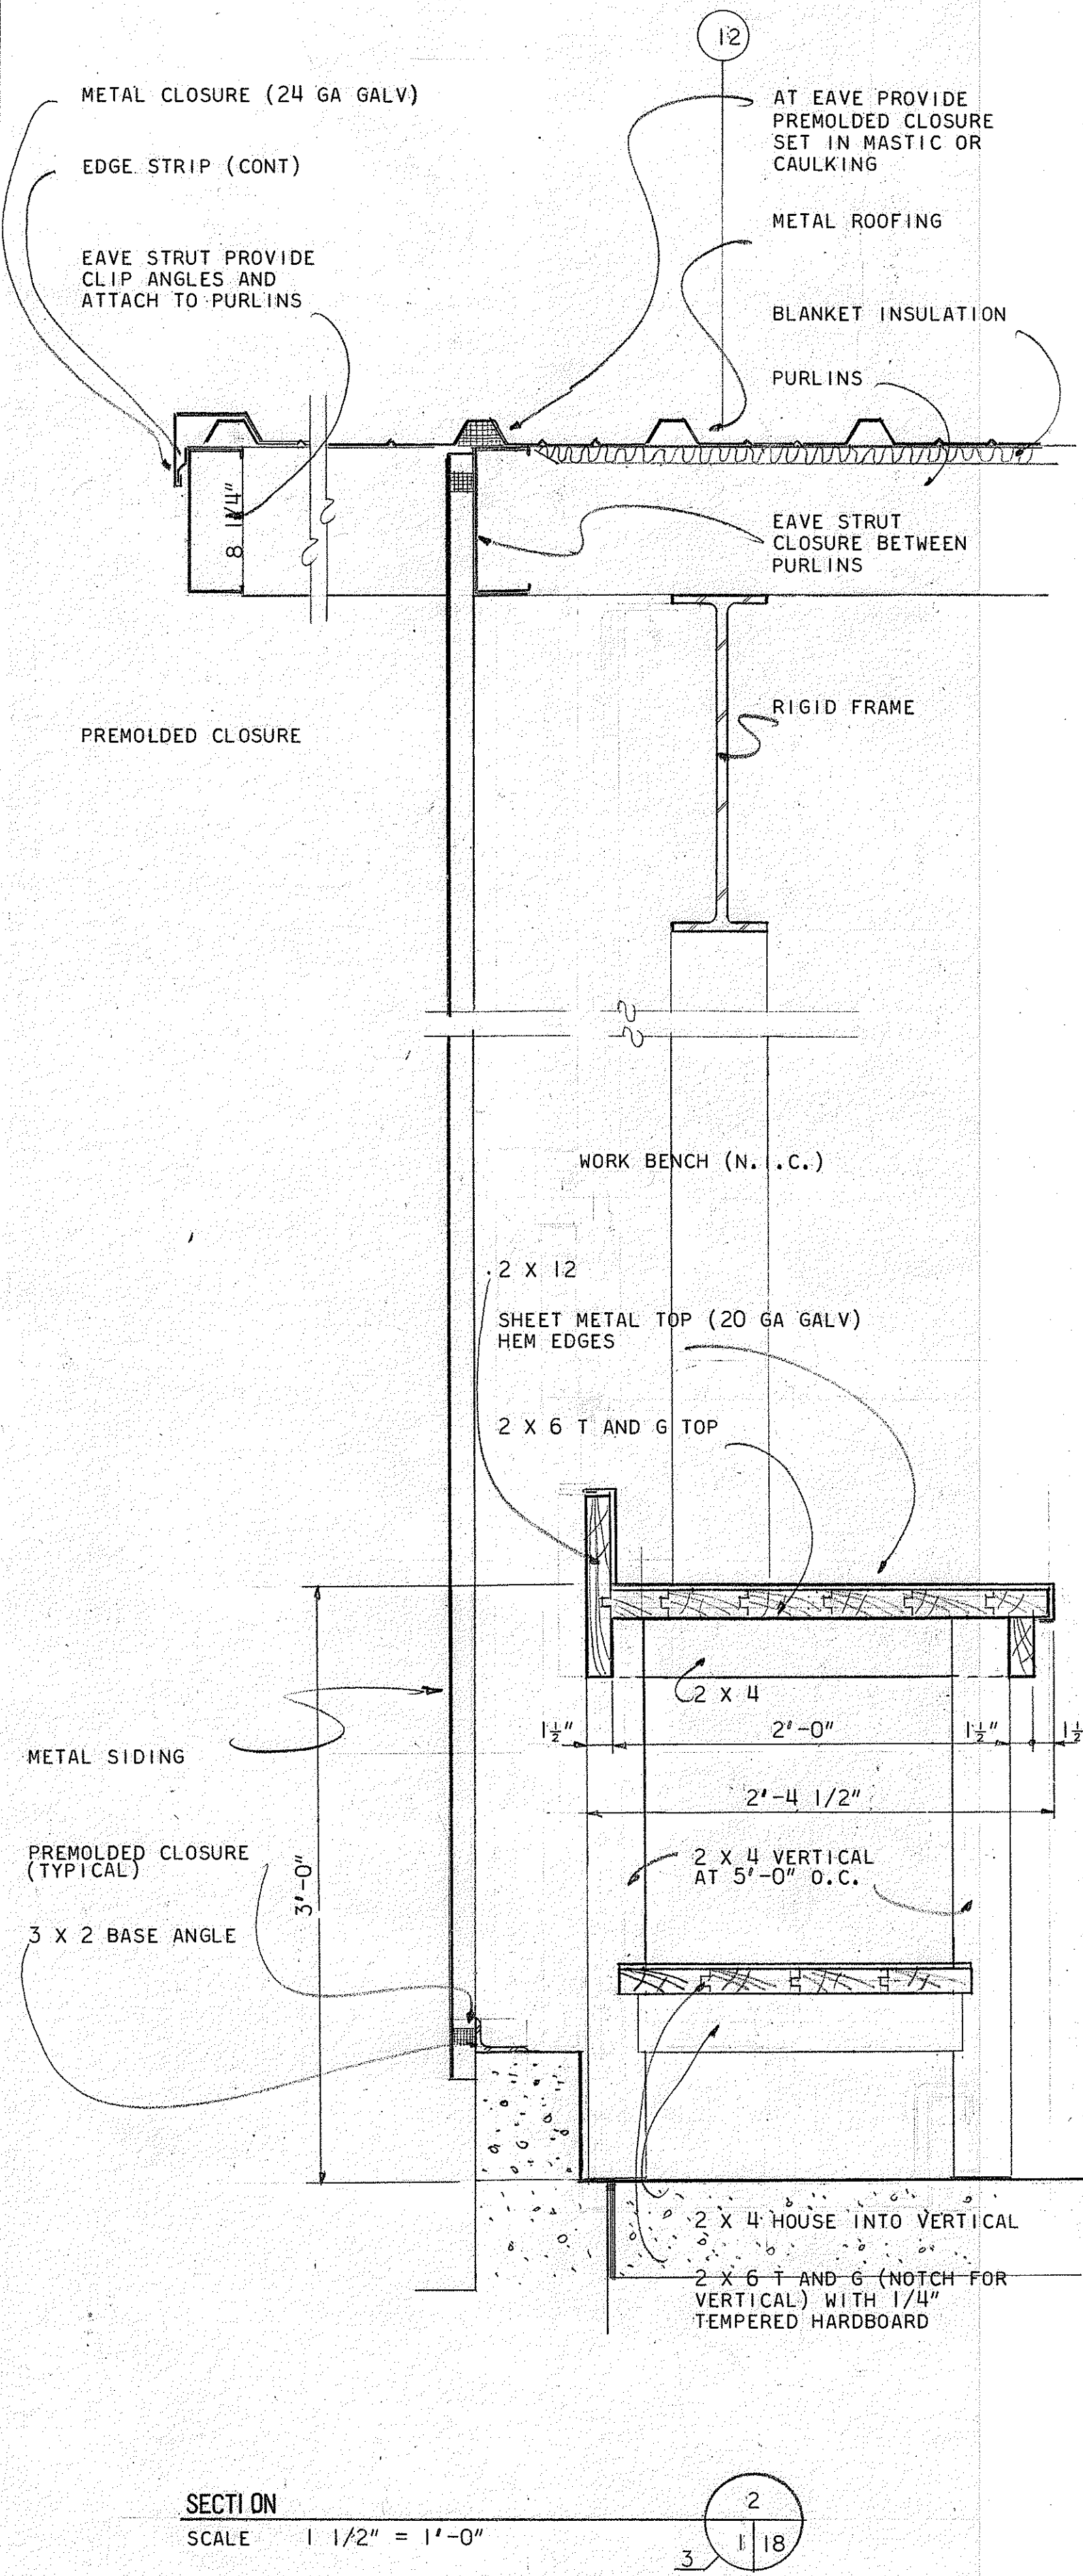


SECTION 2
SCALE 1 1/2" = 1'-0"

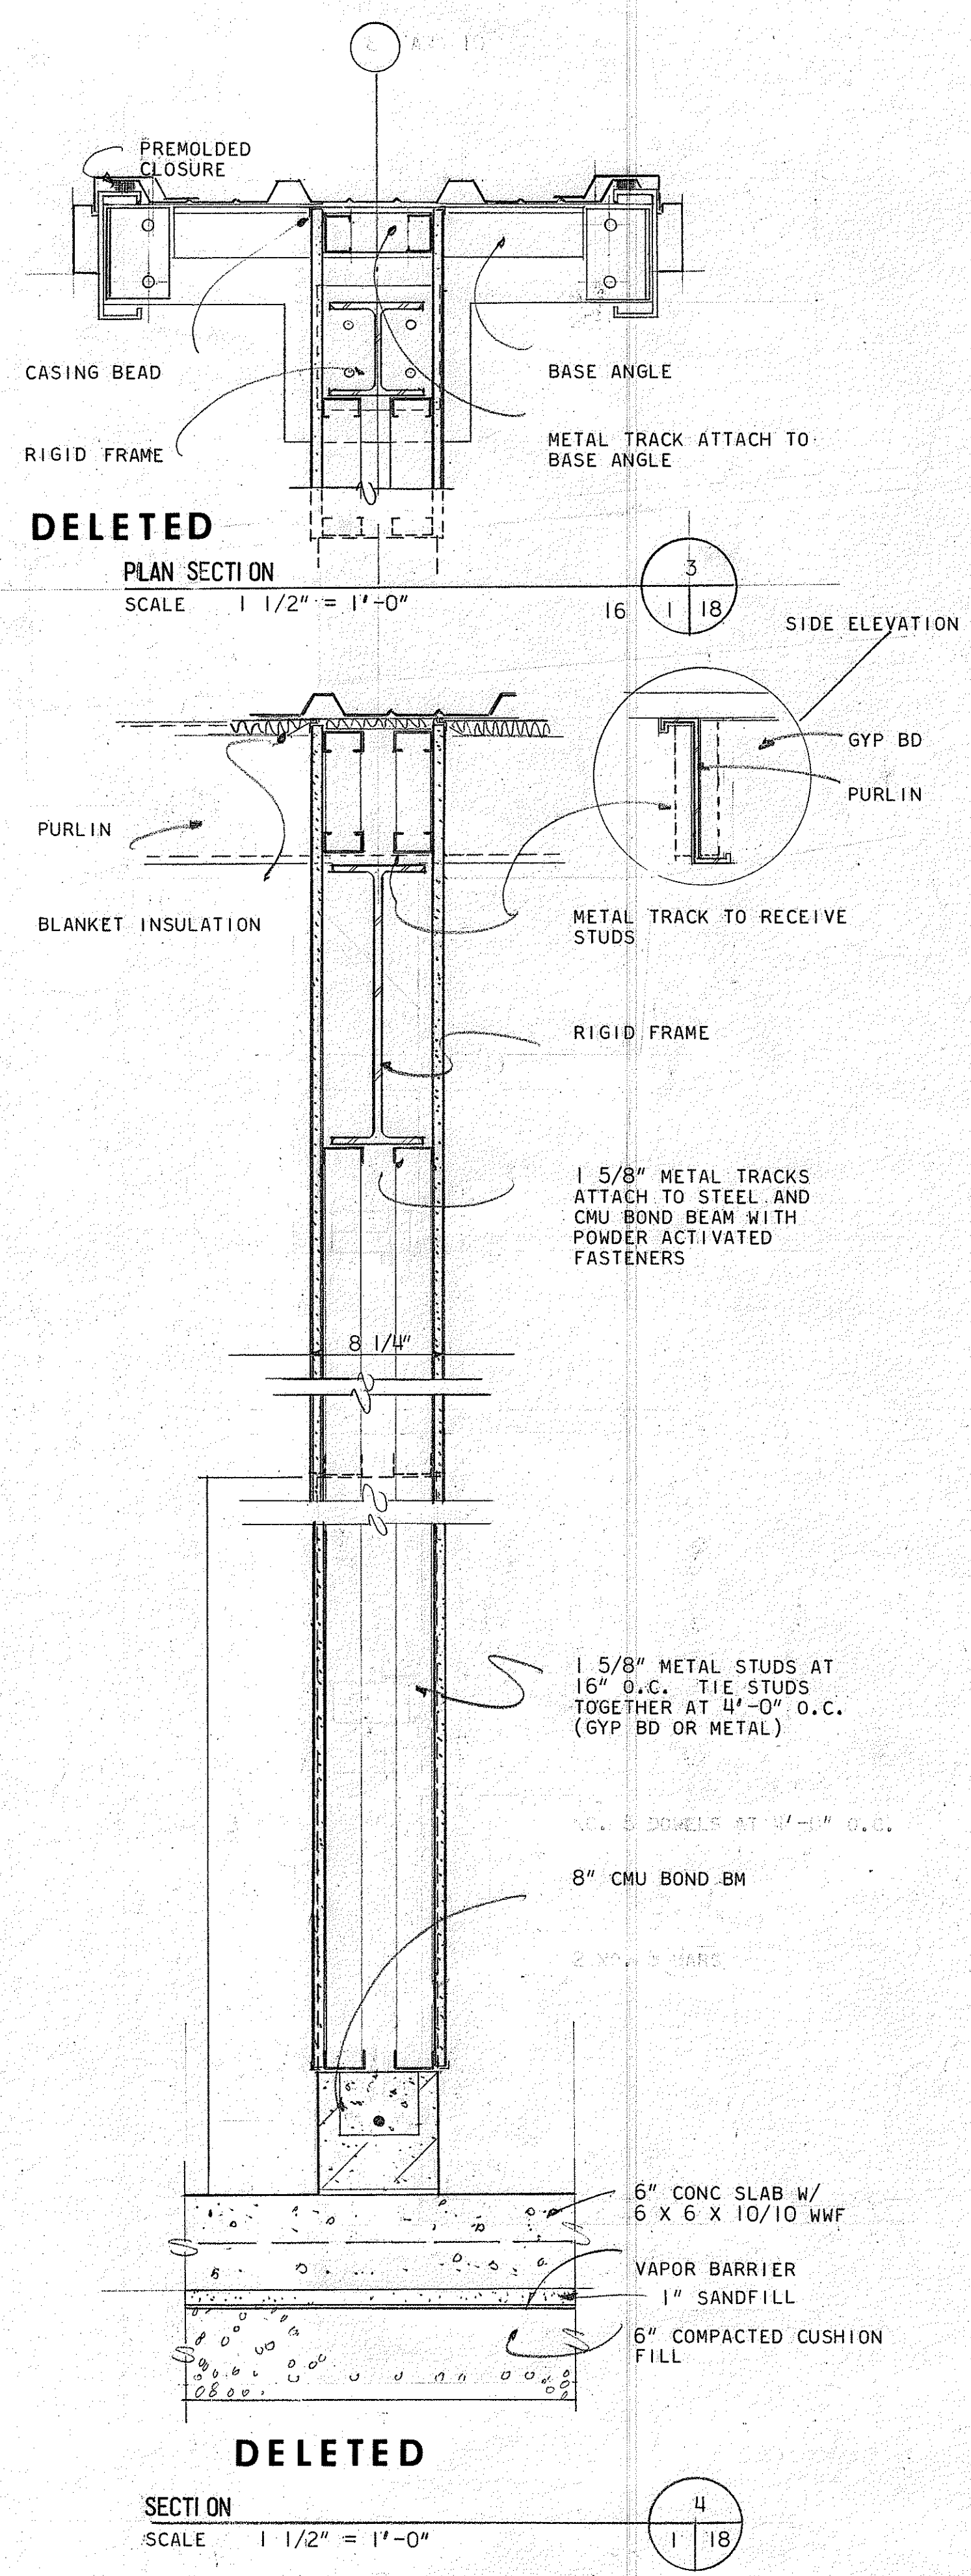

SECTION 3
SCALE 1 1/2" = 1'-0"

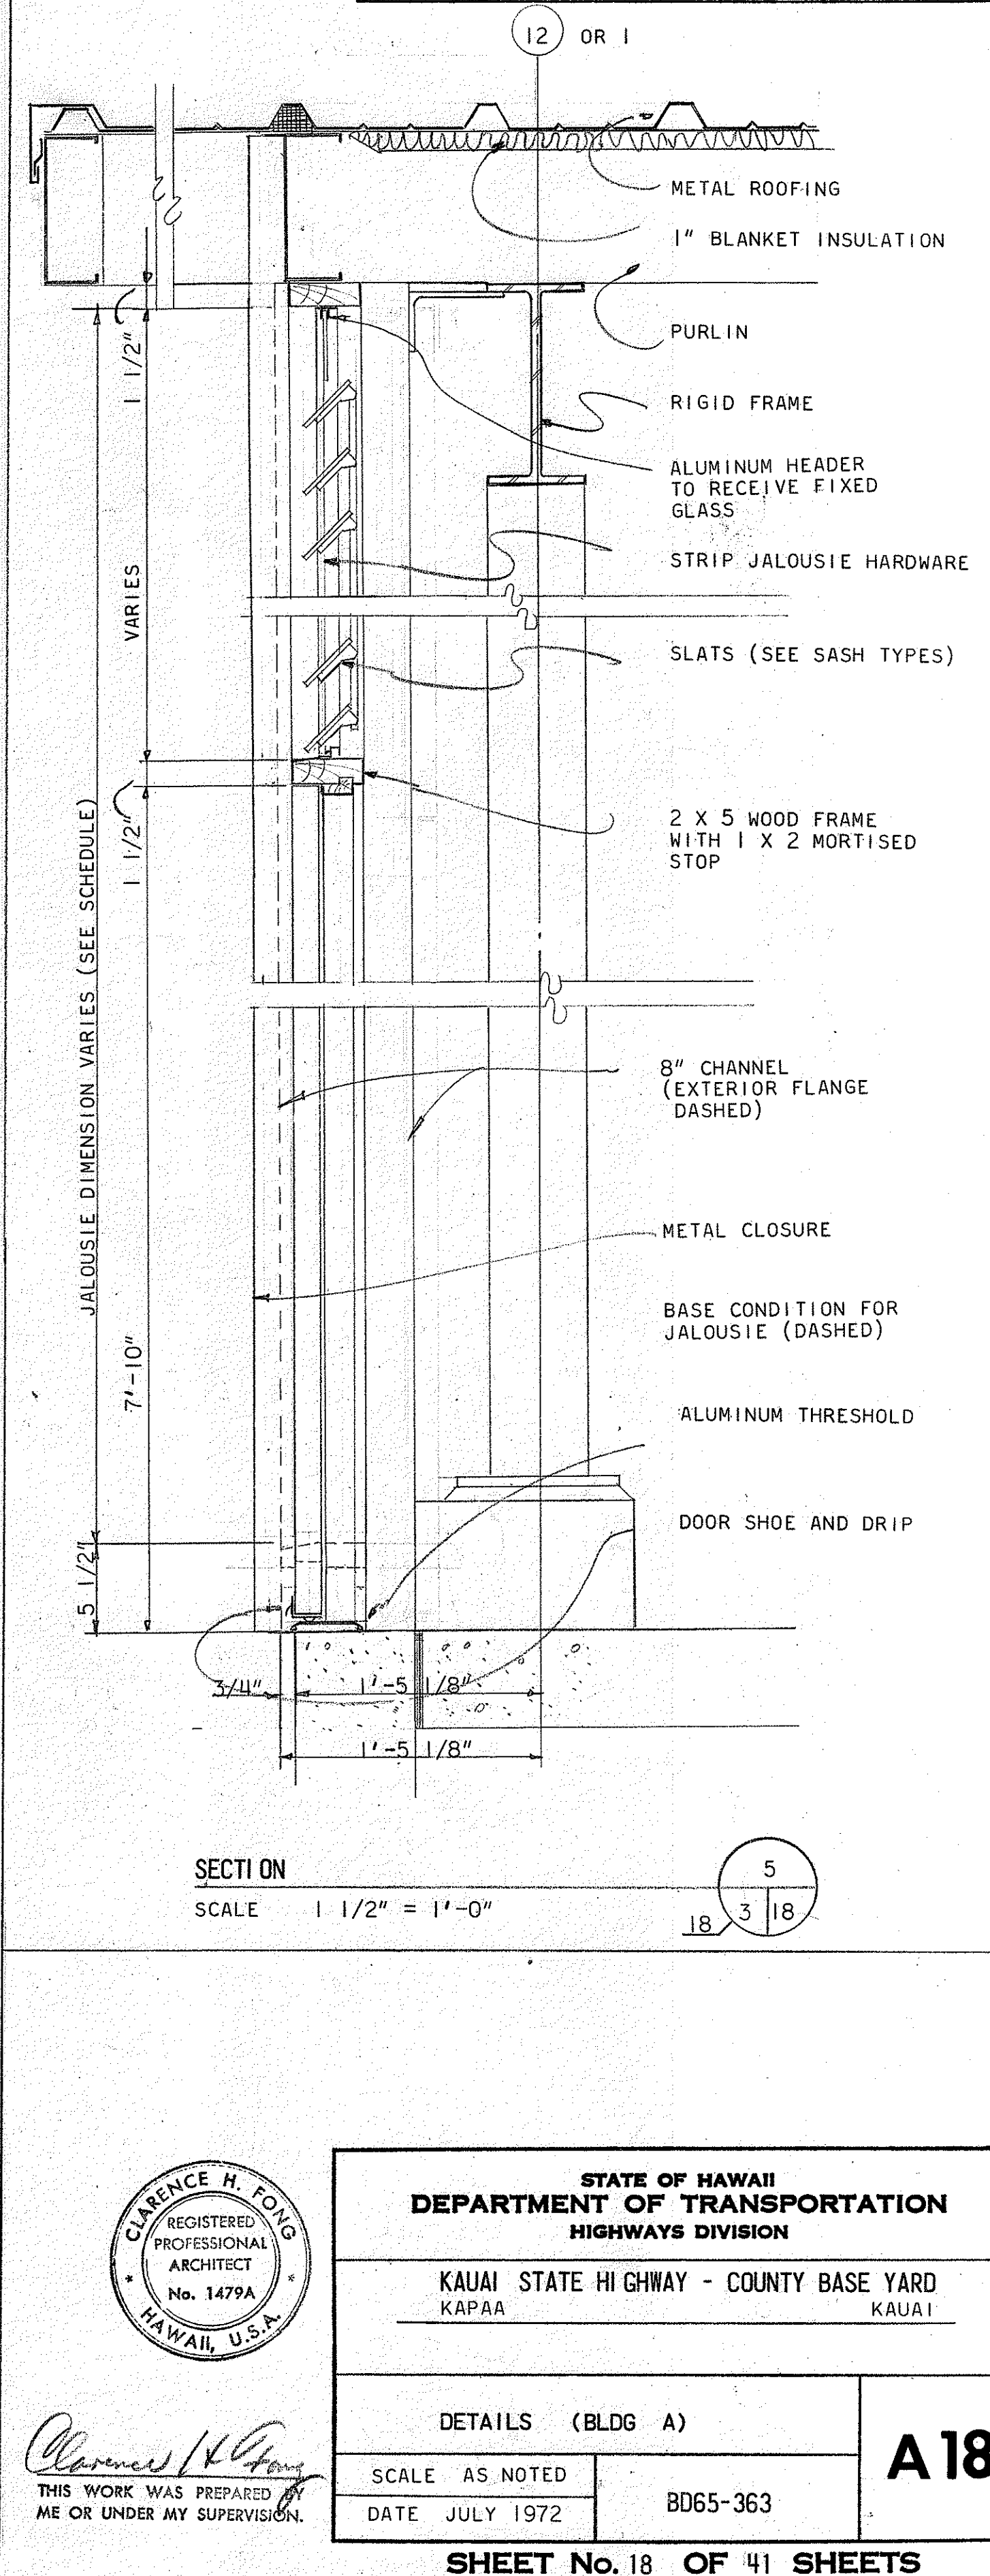

SECTION 4
SCALE 1 1/2" = 1'-0"

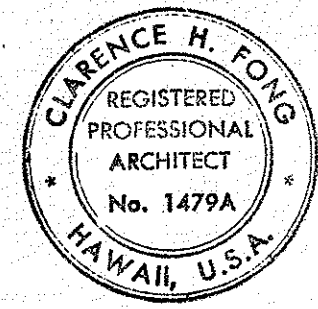

STATE OF HAWAII
DEPARTMENT OF TRANSPORTATION
HIGHWAYS DIVISION

KAUAI STATE HIGHWAY - COUNTY BASE YARD
KAPAA KAUAI

DETAILS (BLDG A)


SCALE AS NOTED
DATE JULY 1972

BD65-363

SHEET No. 18 OF 41 SHEETS


A18

THIS WORK WAS PREPARED BY ME OR UNDER MY SUPERVISION.

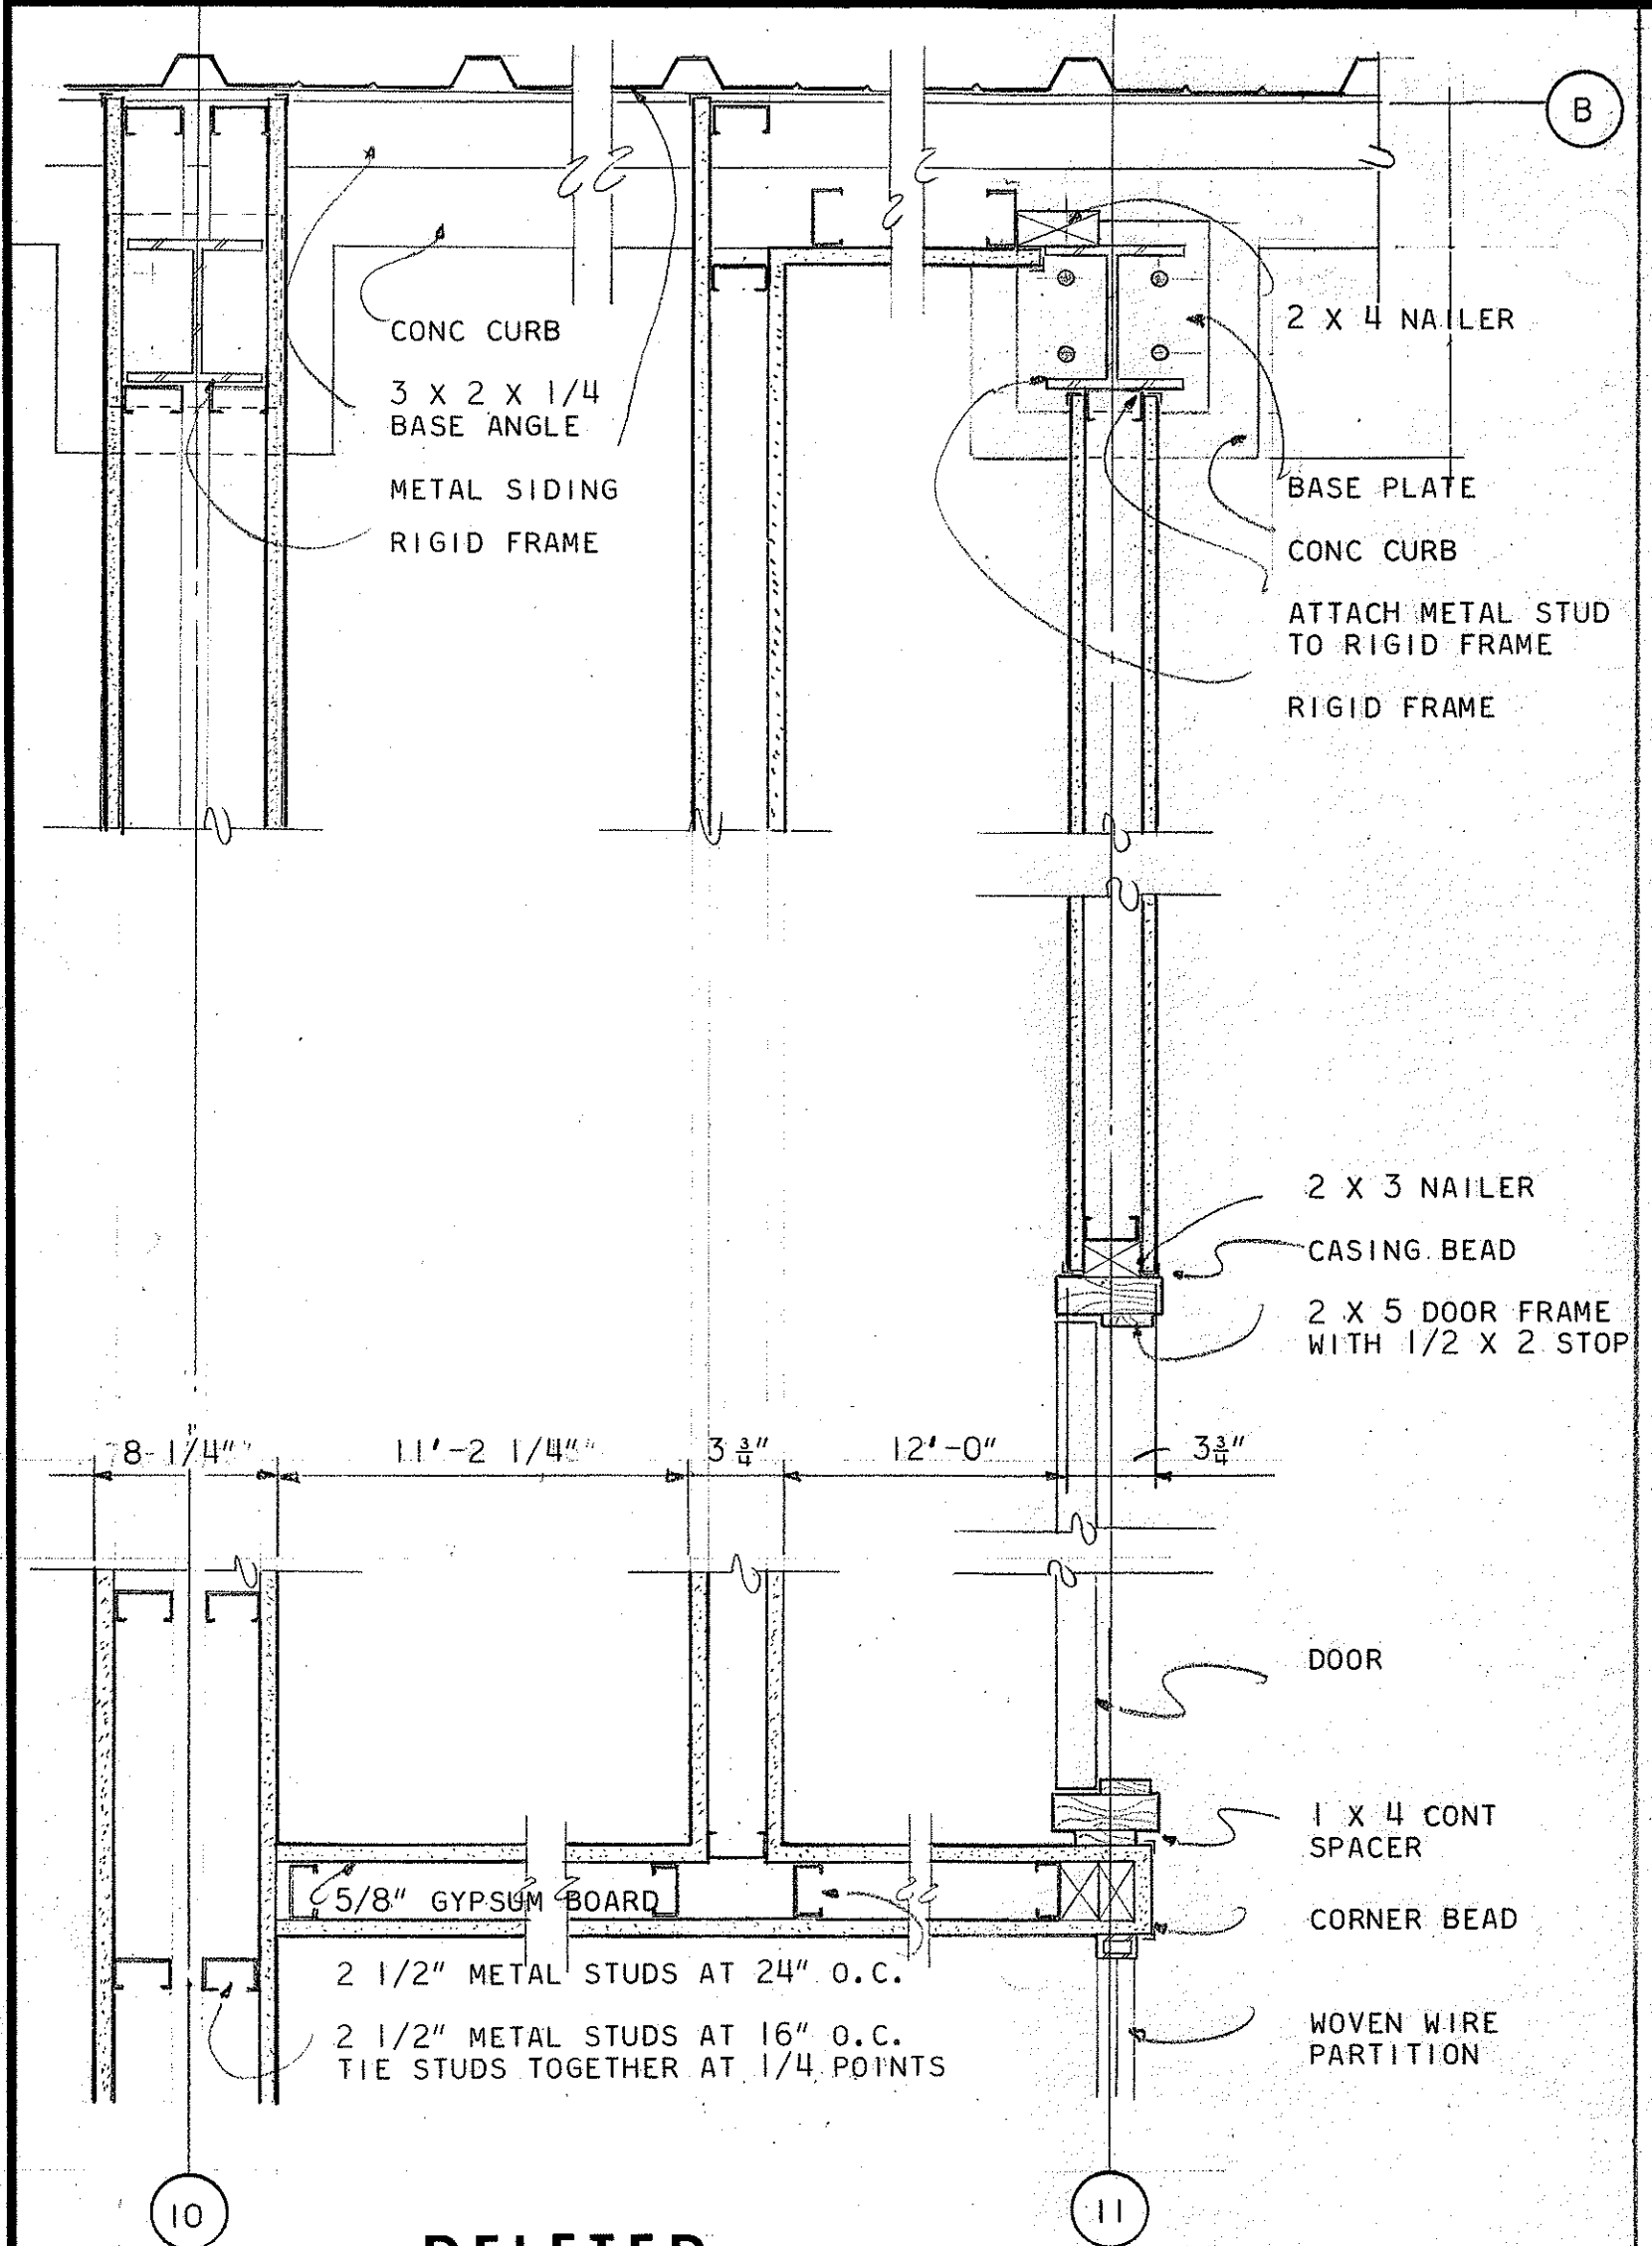


DELETED

PLAN SECTION
SCALE 1 1/2" = 1'-0" 2, 9, 19

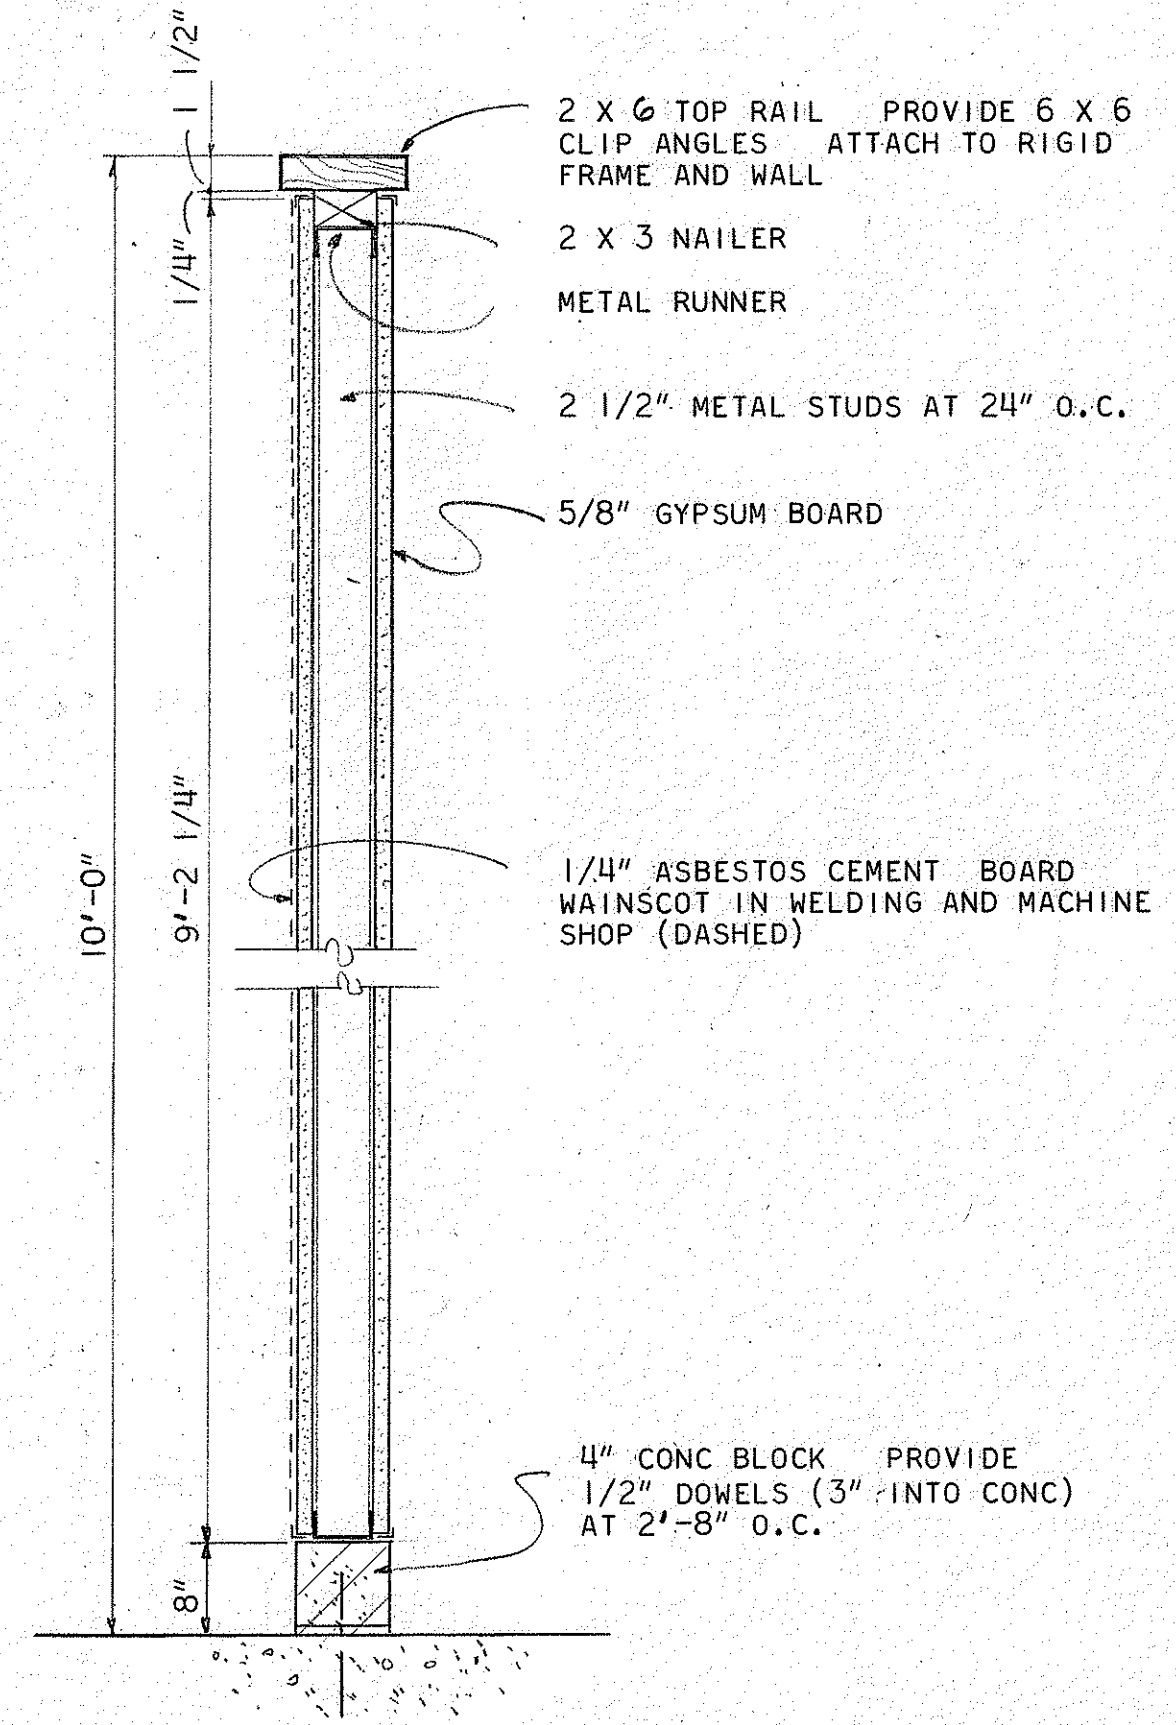


DELETED


SECTION
SCALE 1 1/2" = 1'-0" 1, 9, 19

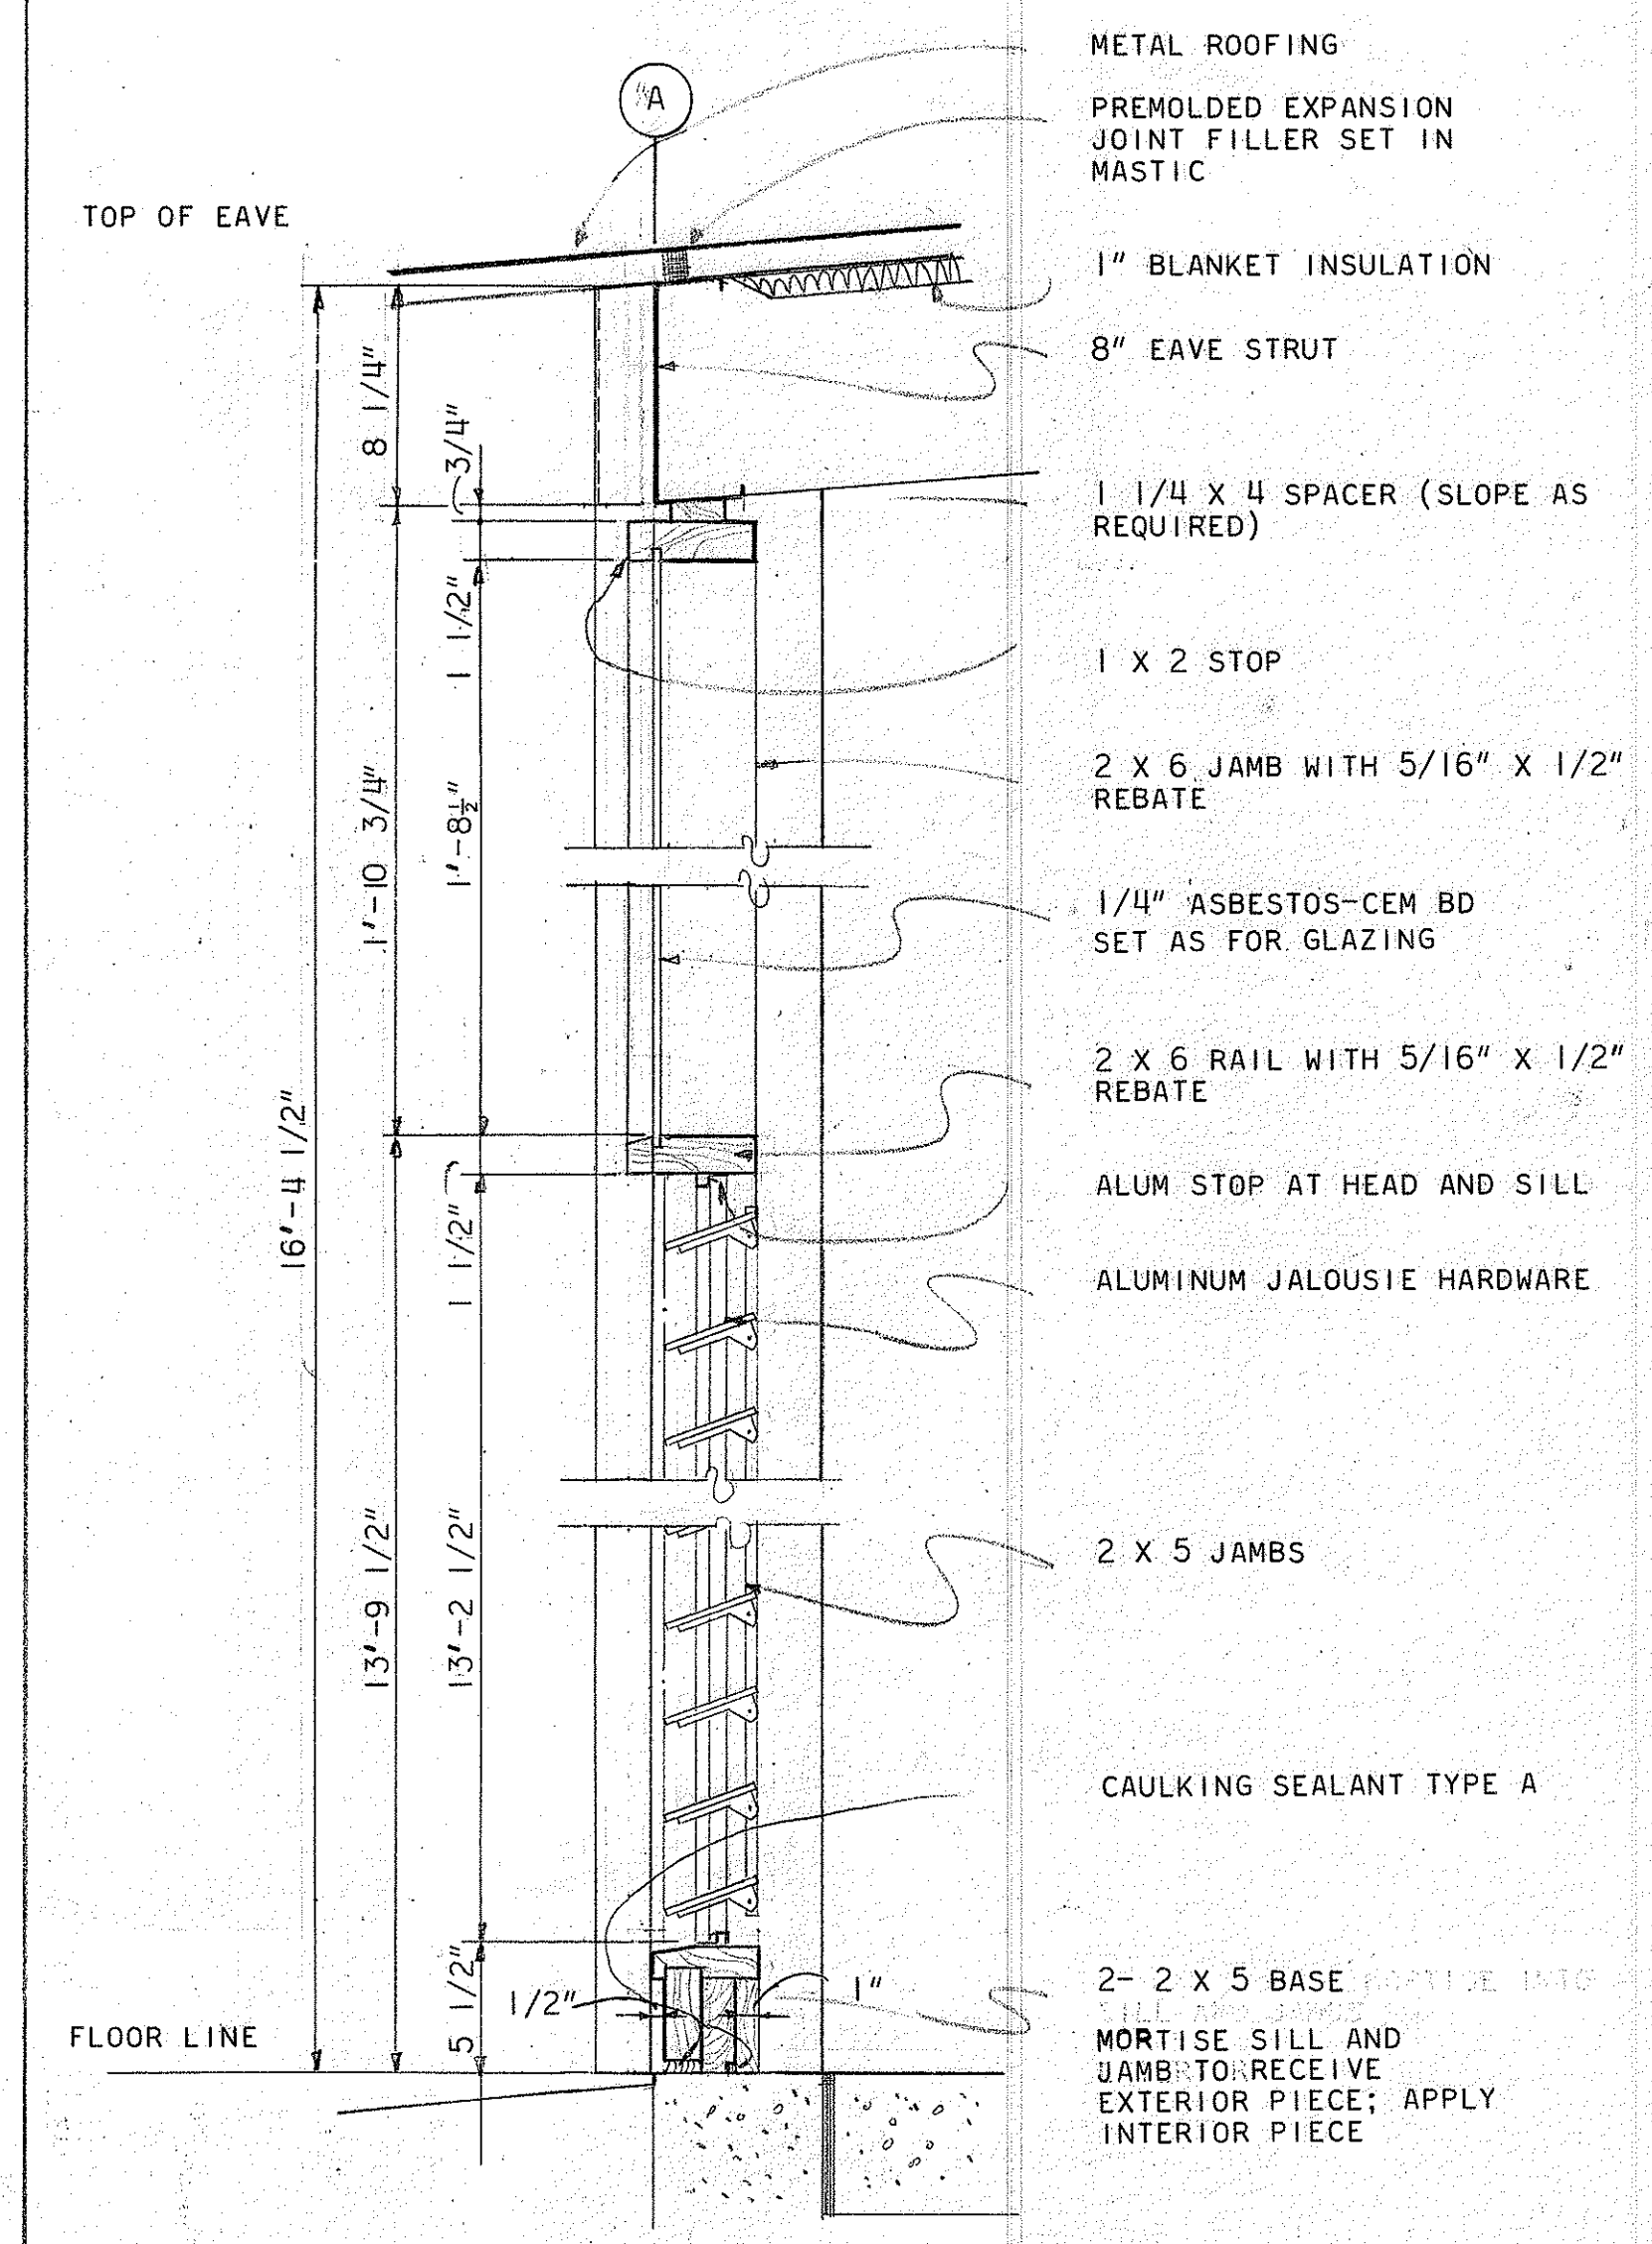

SECTION
SCALE 1 1/2" = 1'-0" 9, 3, 19

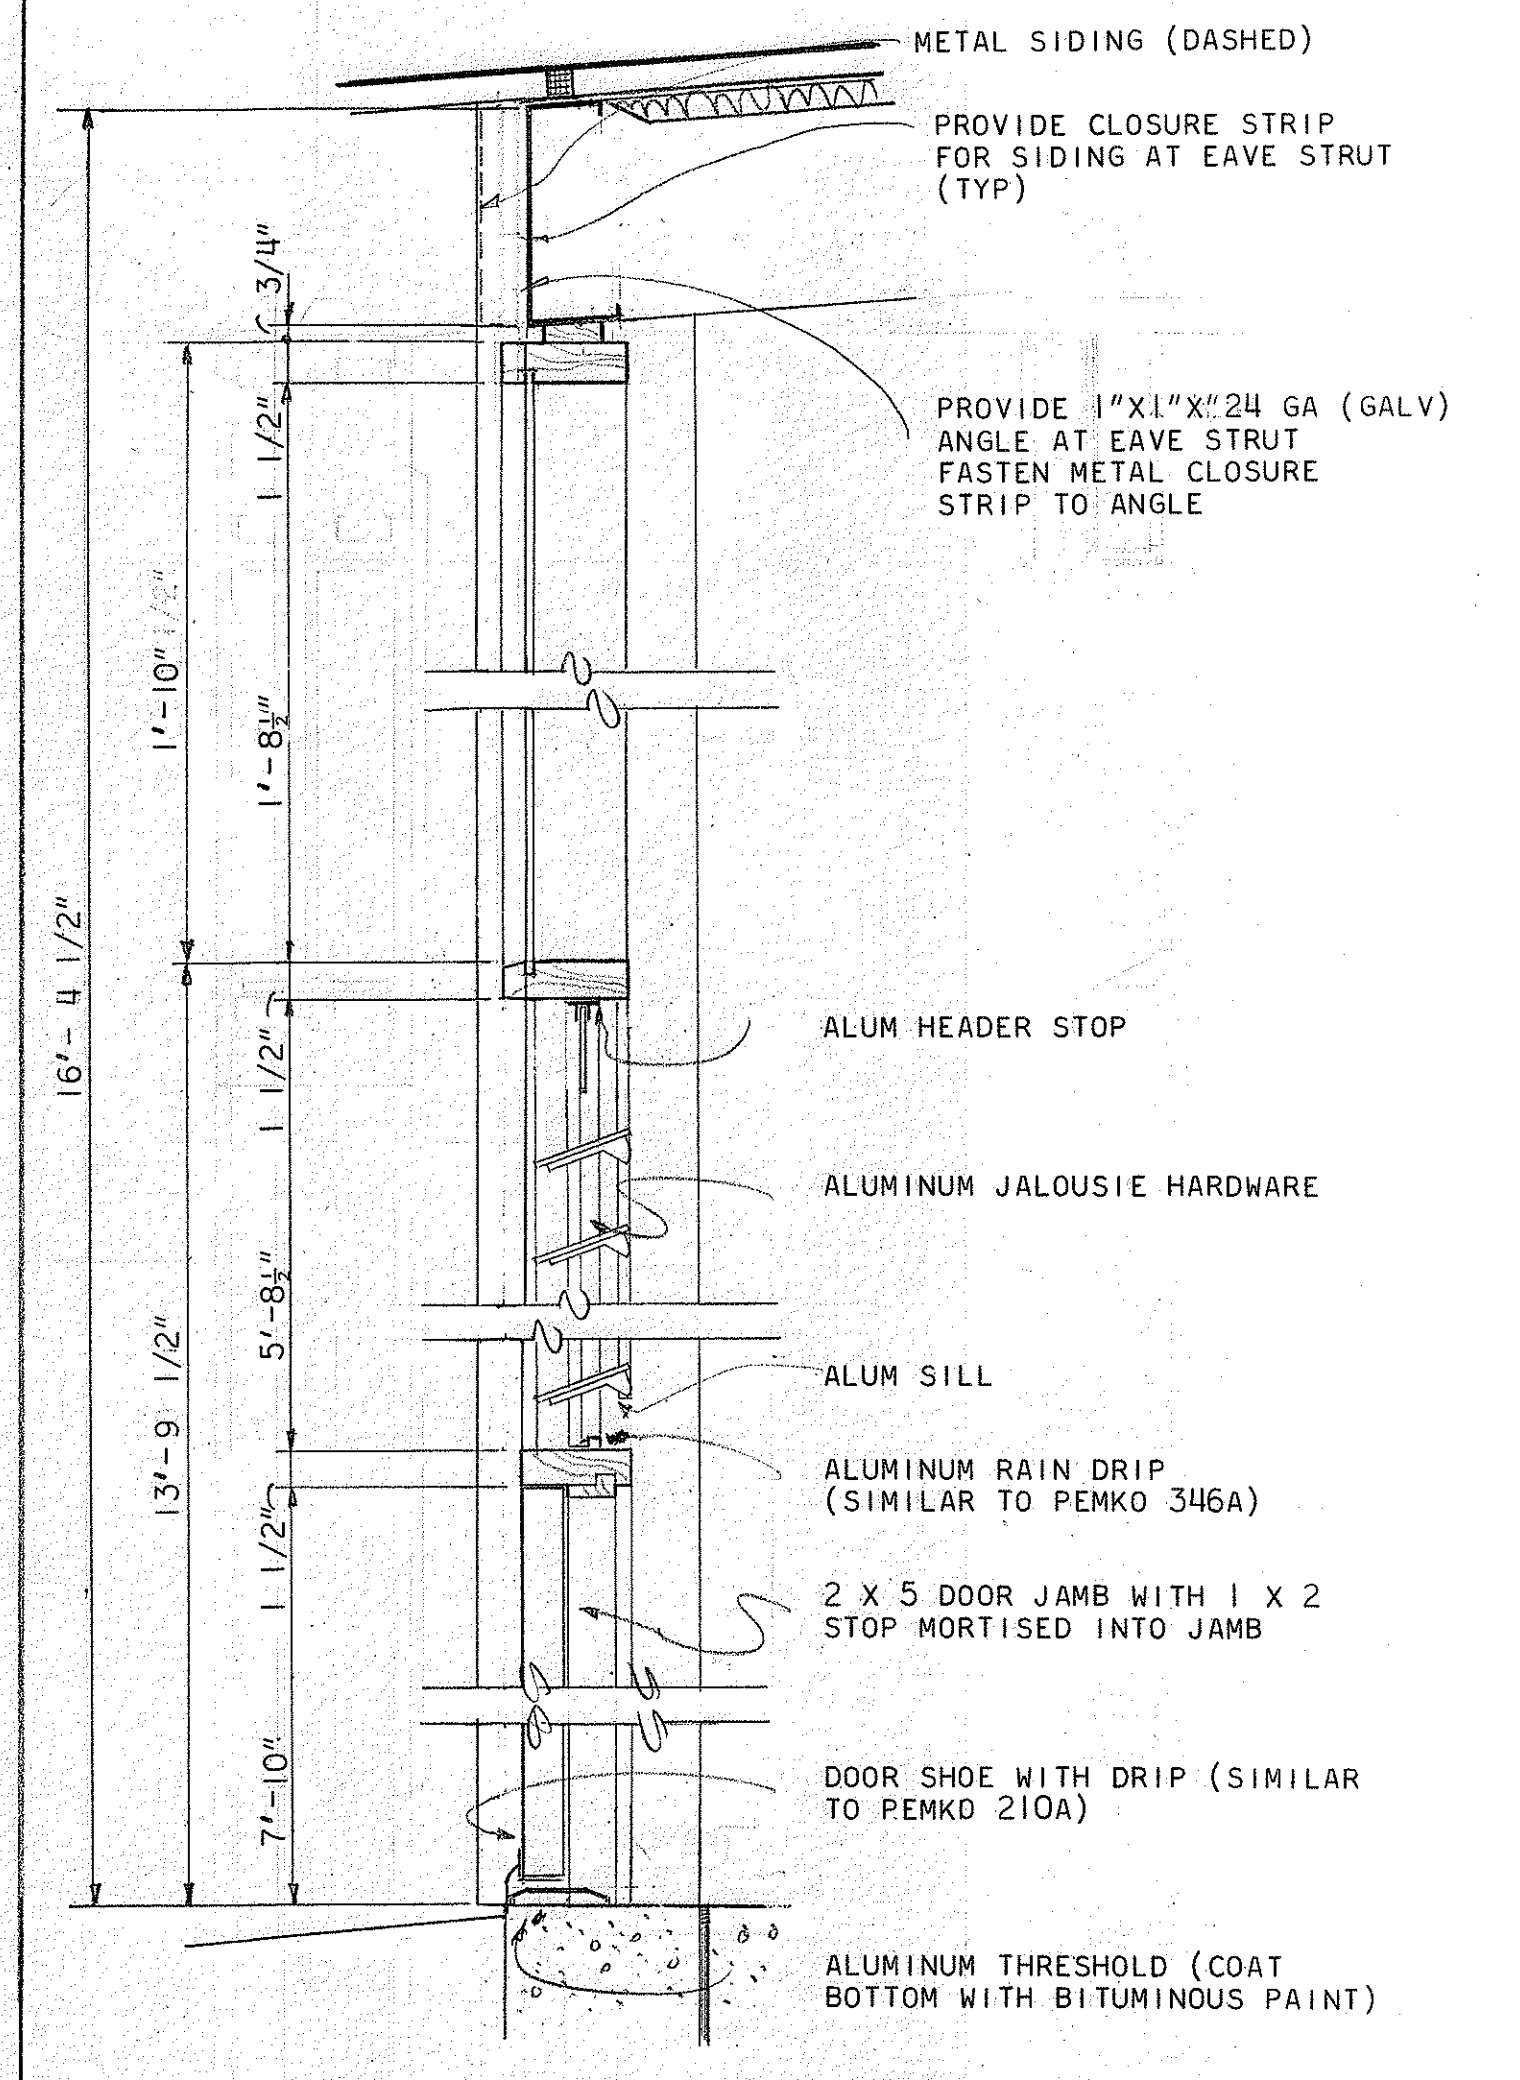


SECTION
SCALE 1 1/2" = 1'-0" 2, 9, 3, 19

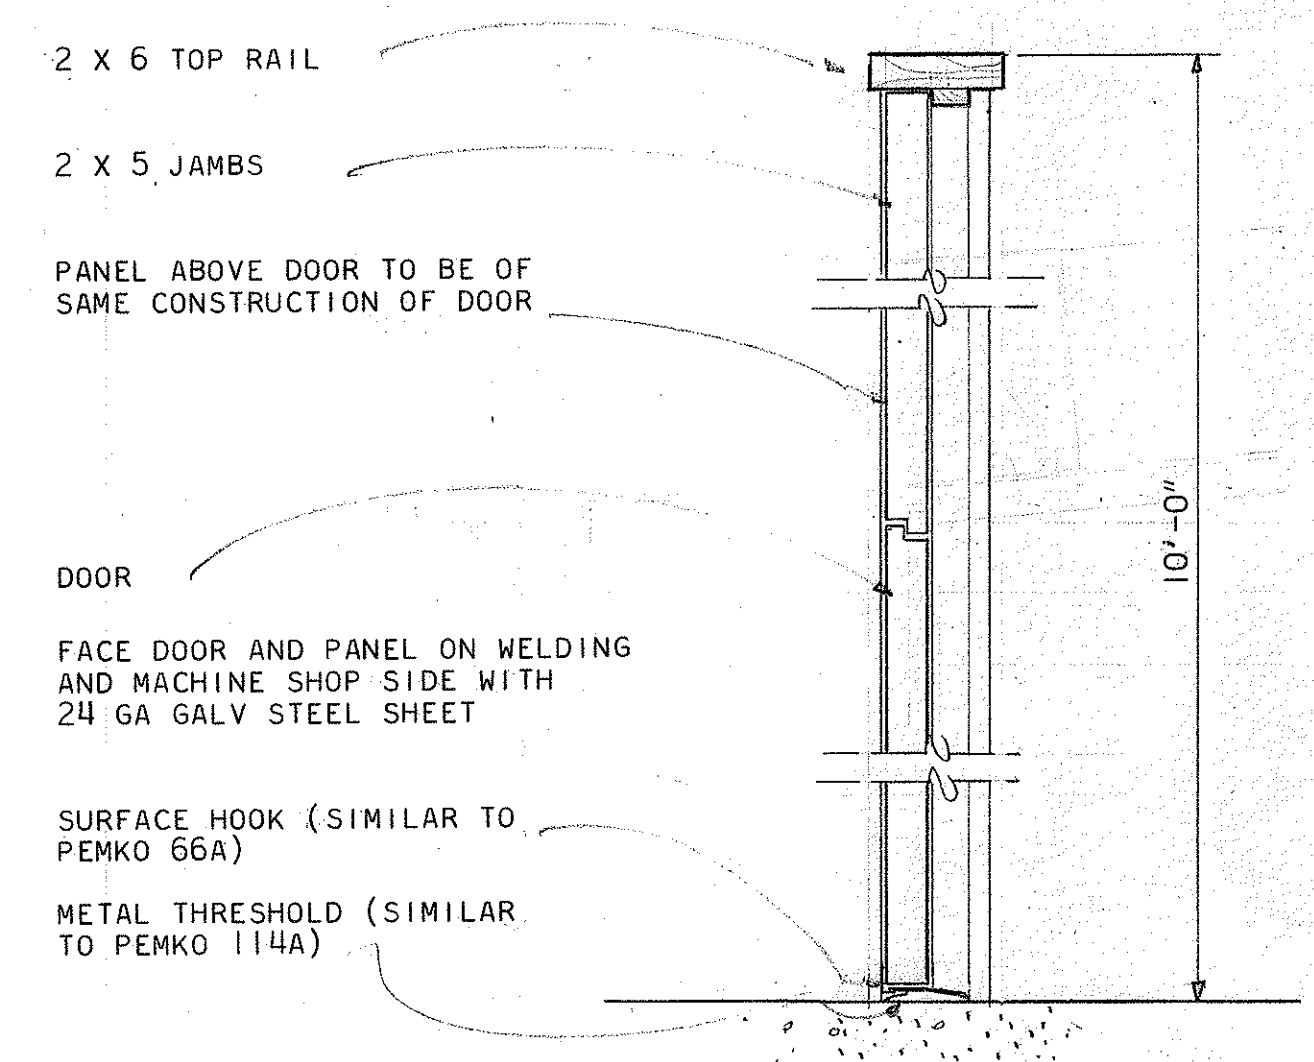


DELETED

SECTION
SCALE 1 1/2" = 1'-0" 2, 9, 19

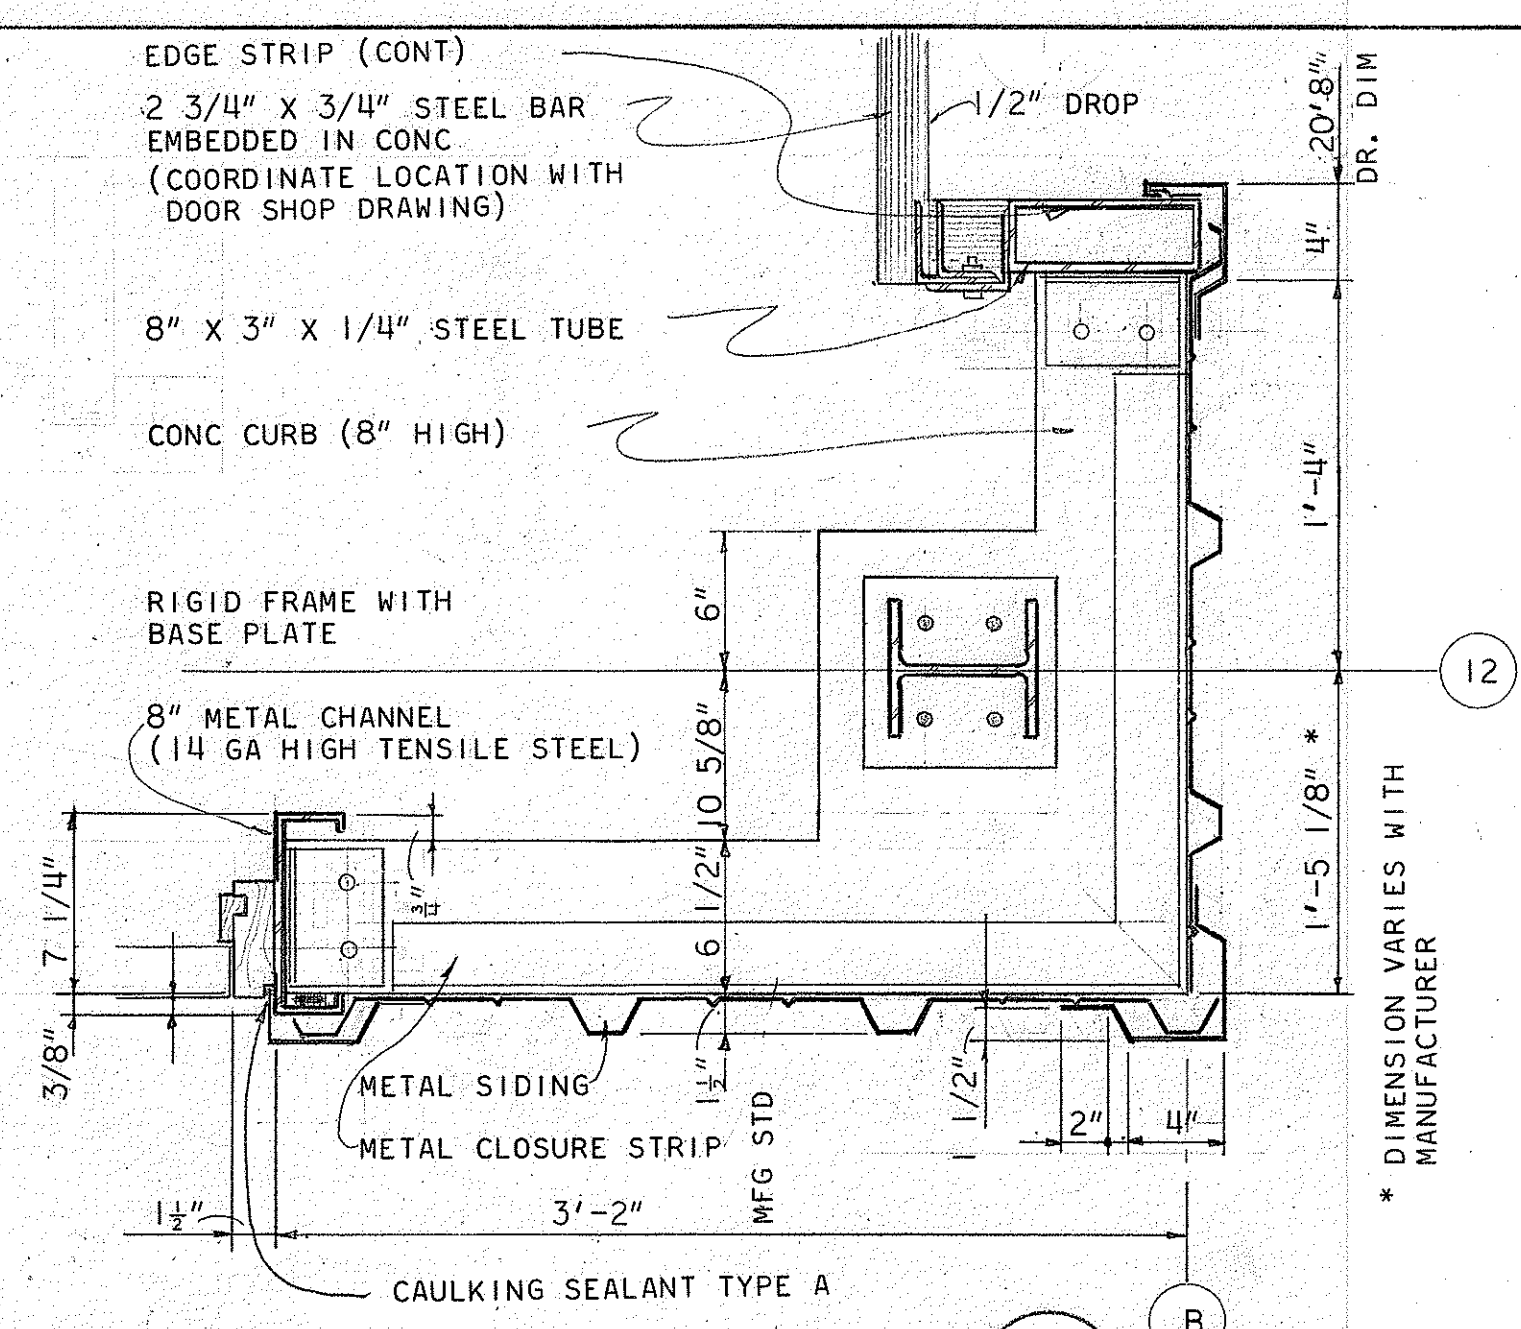


PLAN SECTION
SCALE 1 1/2" = 1'-0" 2, 1, 9, 3, 19

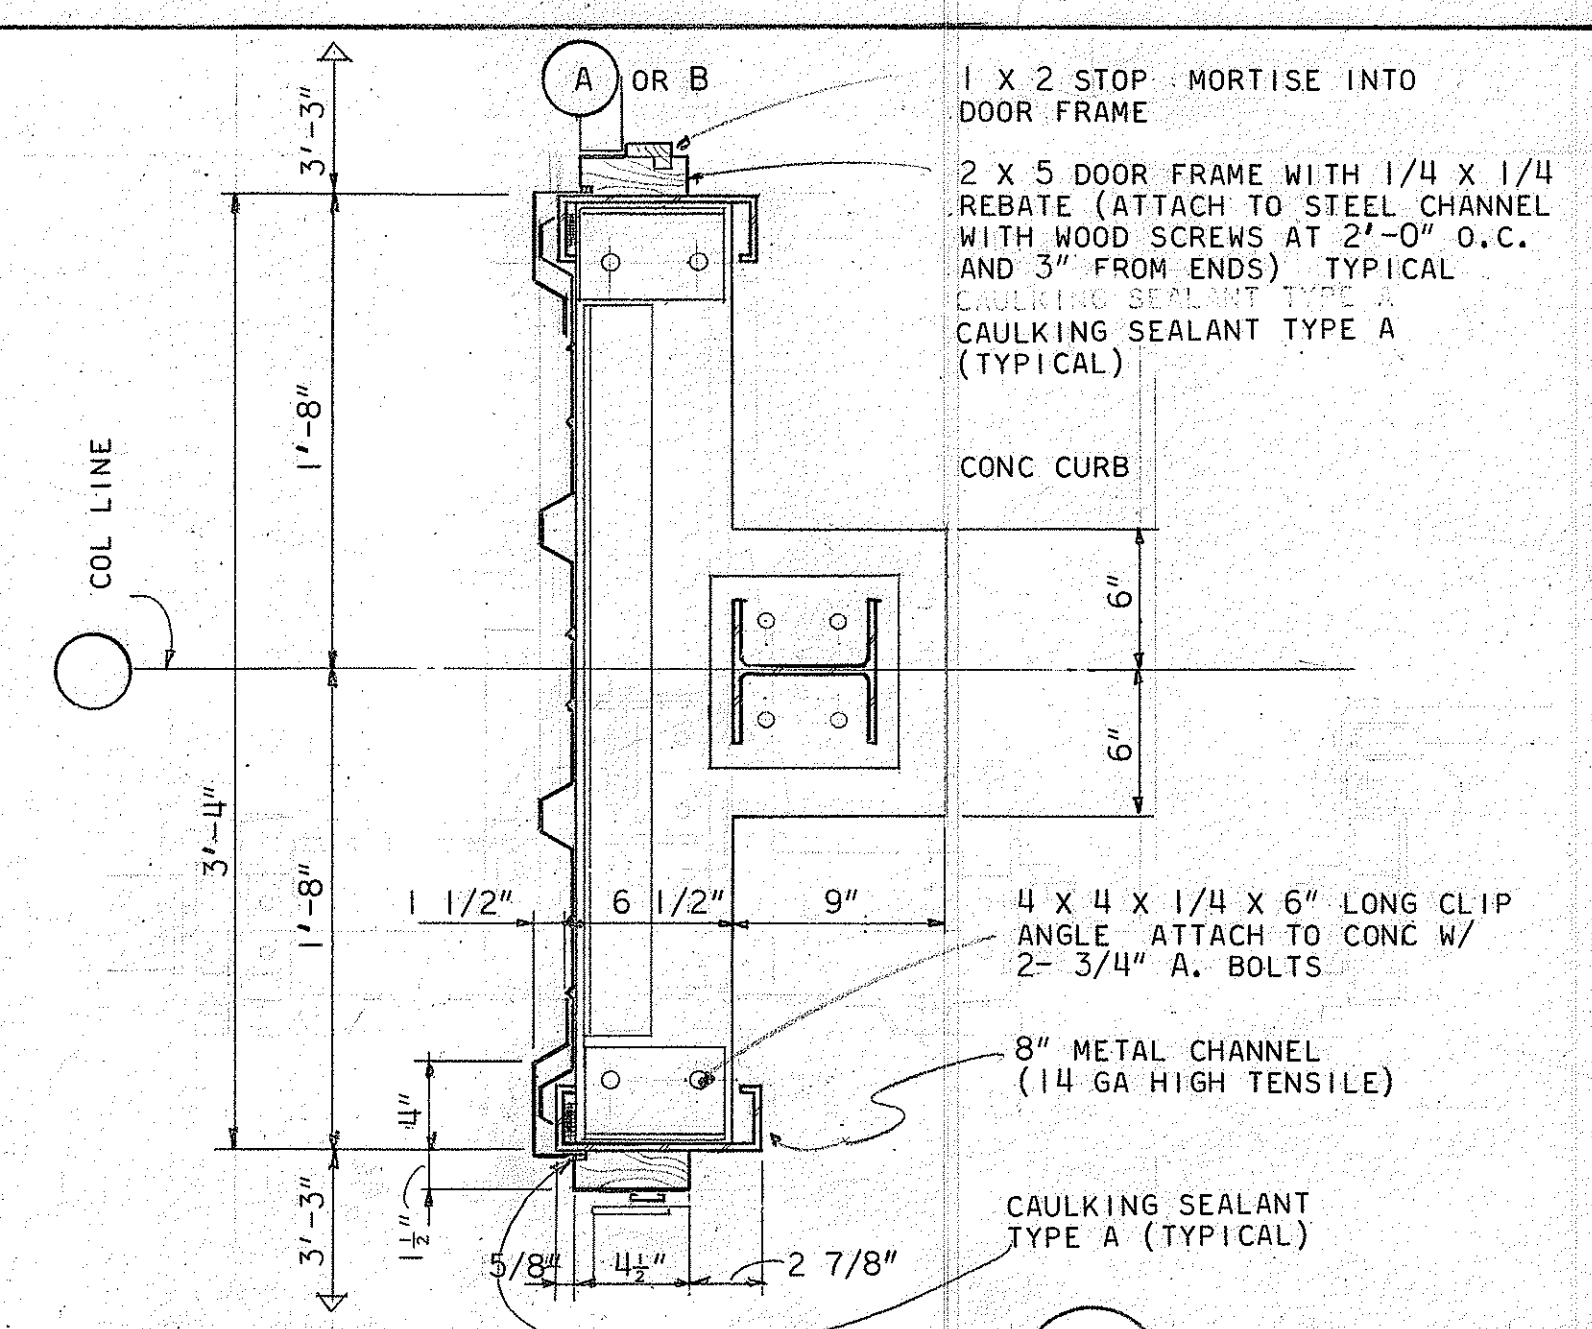

PLAN SECTION
SCALE 1 1/2" = 1'-0" 2, 1, 9, 3, 19

FED. ROAD DIST. NO.	STATE	FED. AID PROJ. NO.	FISCAL YEAR	SHEET NO.	TOTAL SHEETS
HAWAII	HAW.				

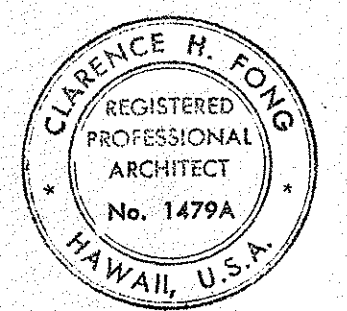

STATE OF HAWAII
DEPARTMENT OF TRANSPORTATION
HIGHWAYS DIVISION

KAUAI STATE HIGHWAY - COUNTY BASE YARD
KAPAA KAUAI

DETAILS - BLDG A

SCALE AS NOTED
DATE JULY 1972




BD65-363

SHEET No. 19 OF 41 SHEETS


A19

THIS WORK WAS PREPARED BY ME OR UNDER MY SUPERVISION.

FED. ROAD DIST. NO.	STATE	FED. AID PROJ. NO.	FISCAL YEAR	SHEET NO.	TOTAL SHEETS
HAWAII	HAW.				

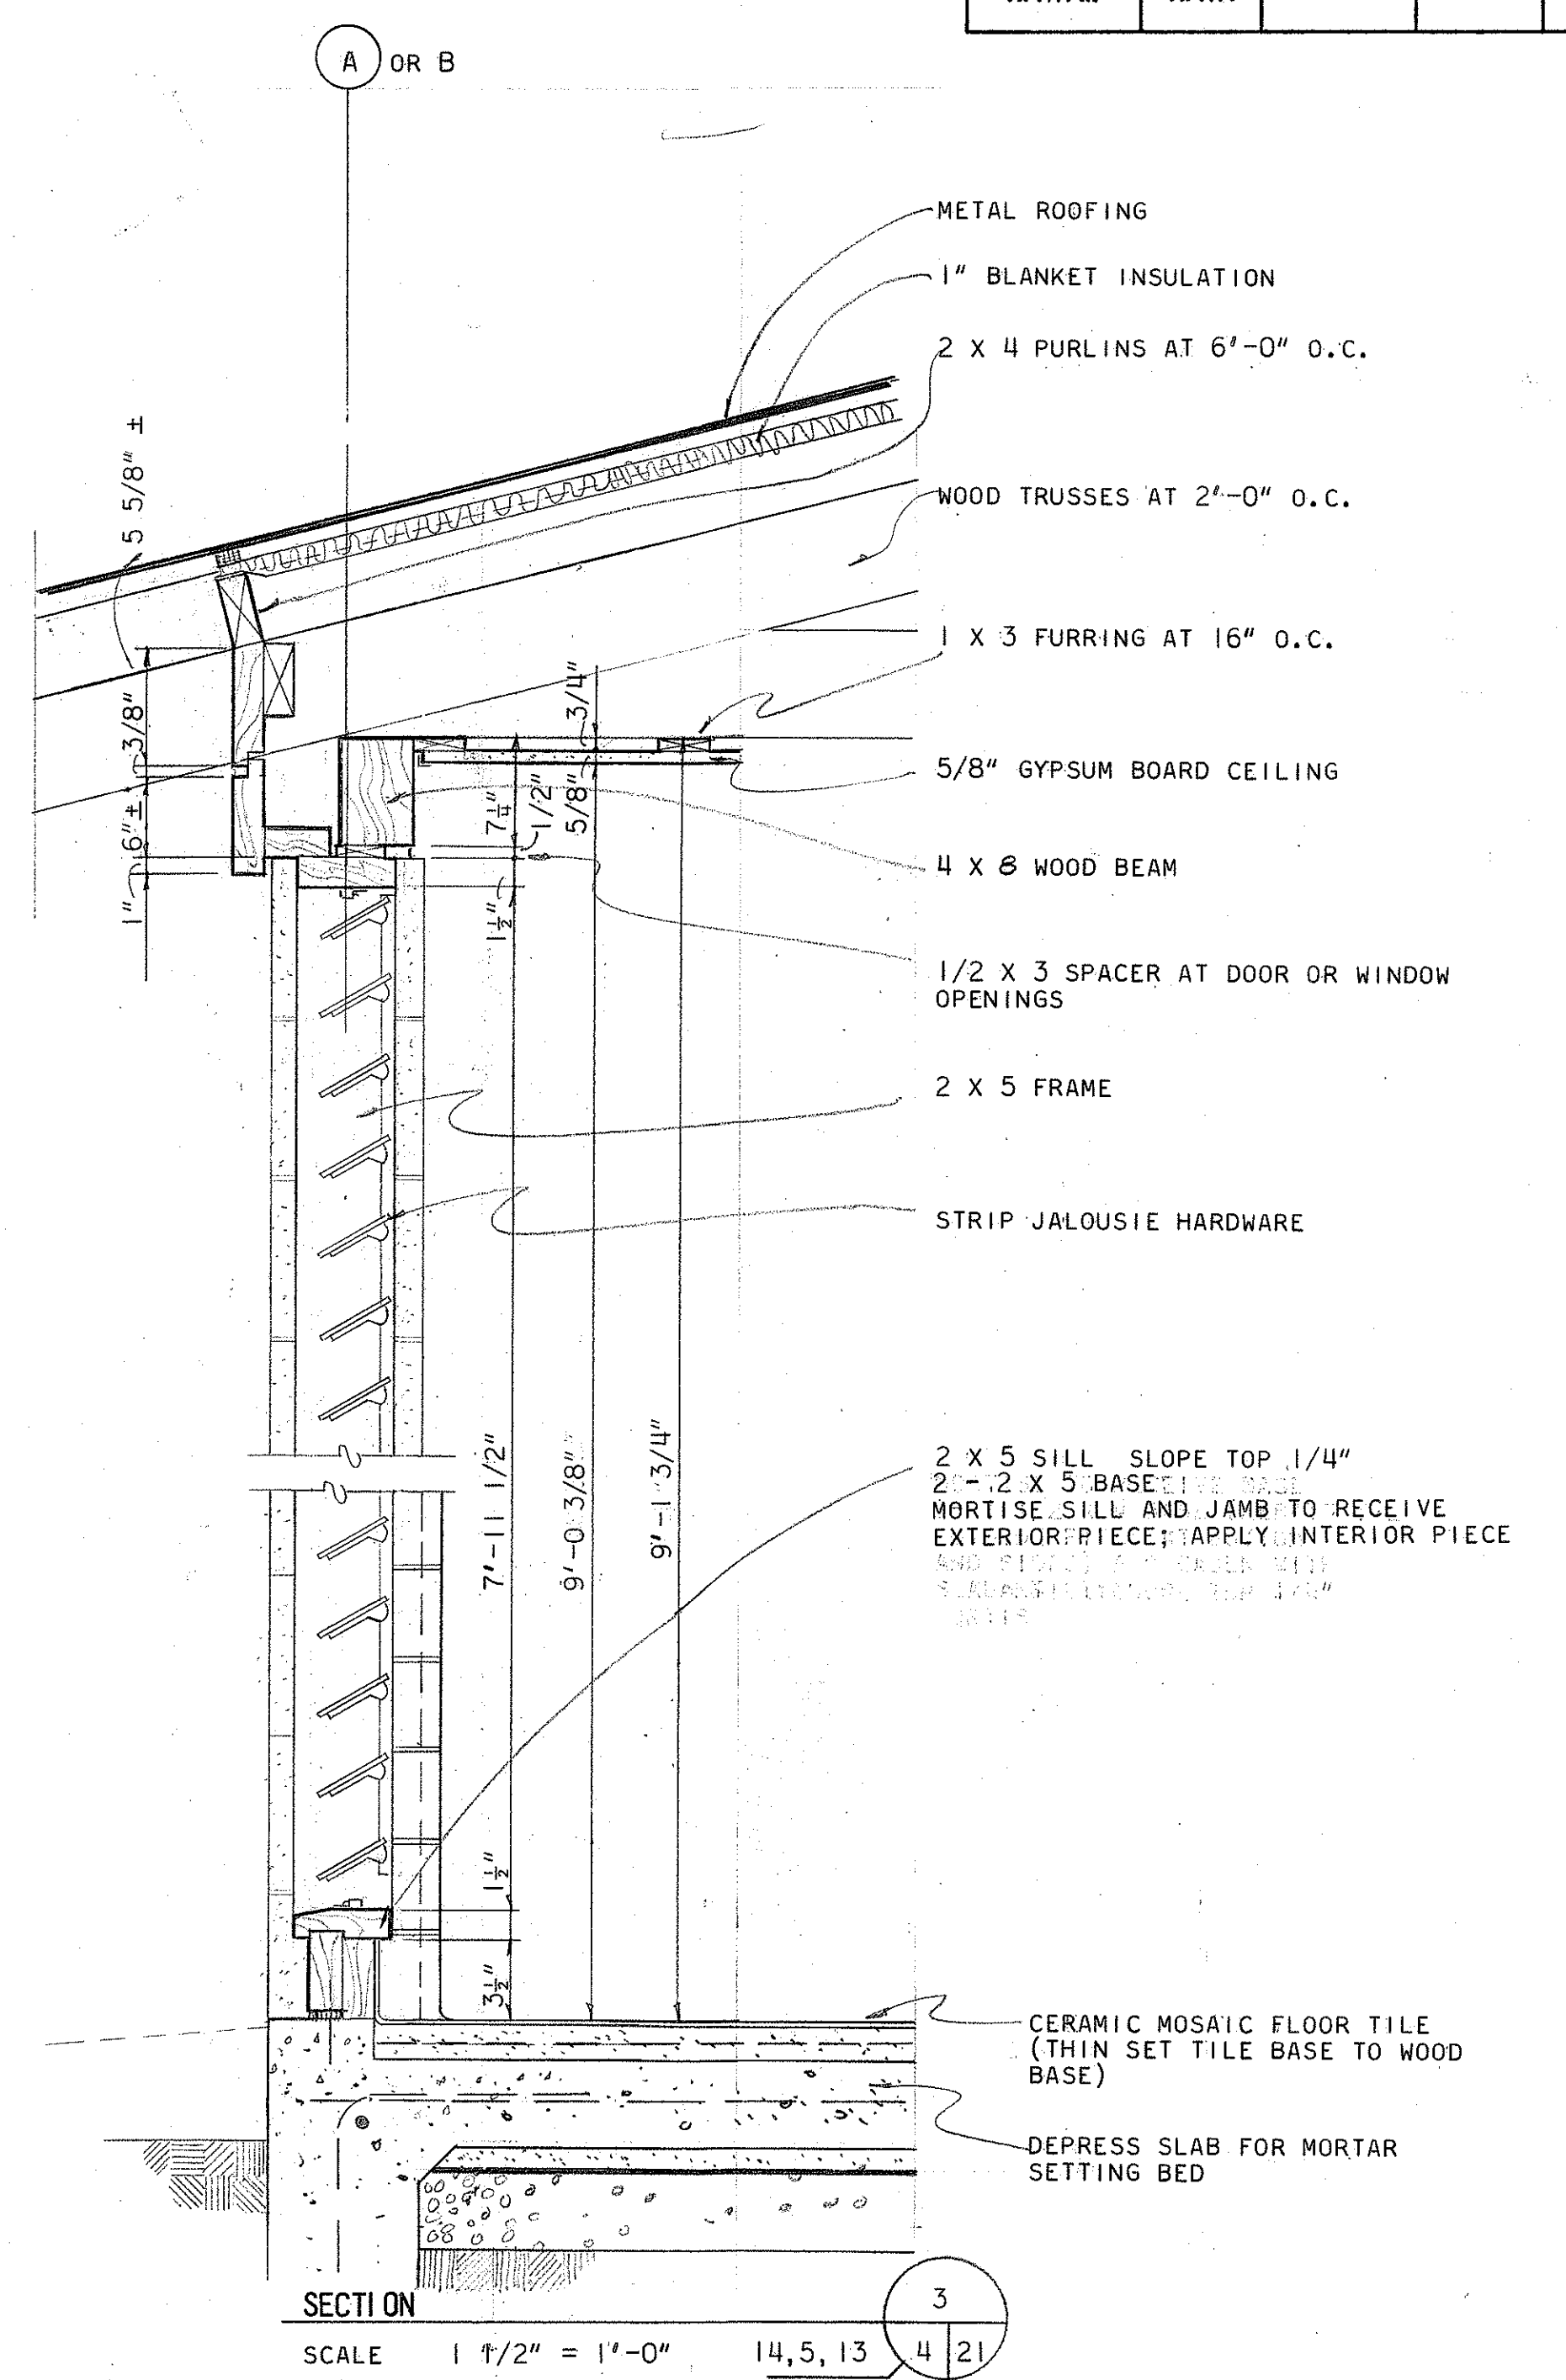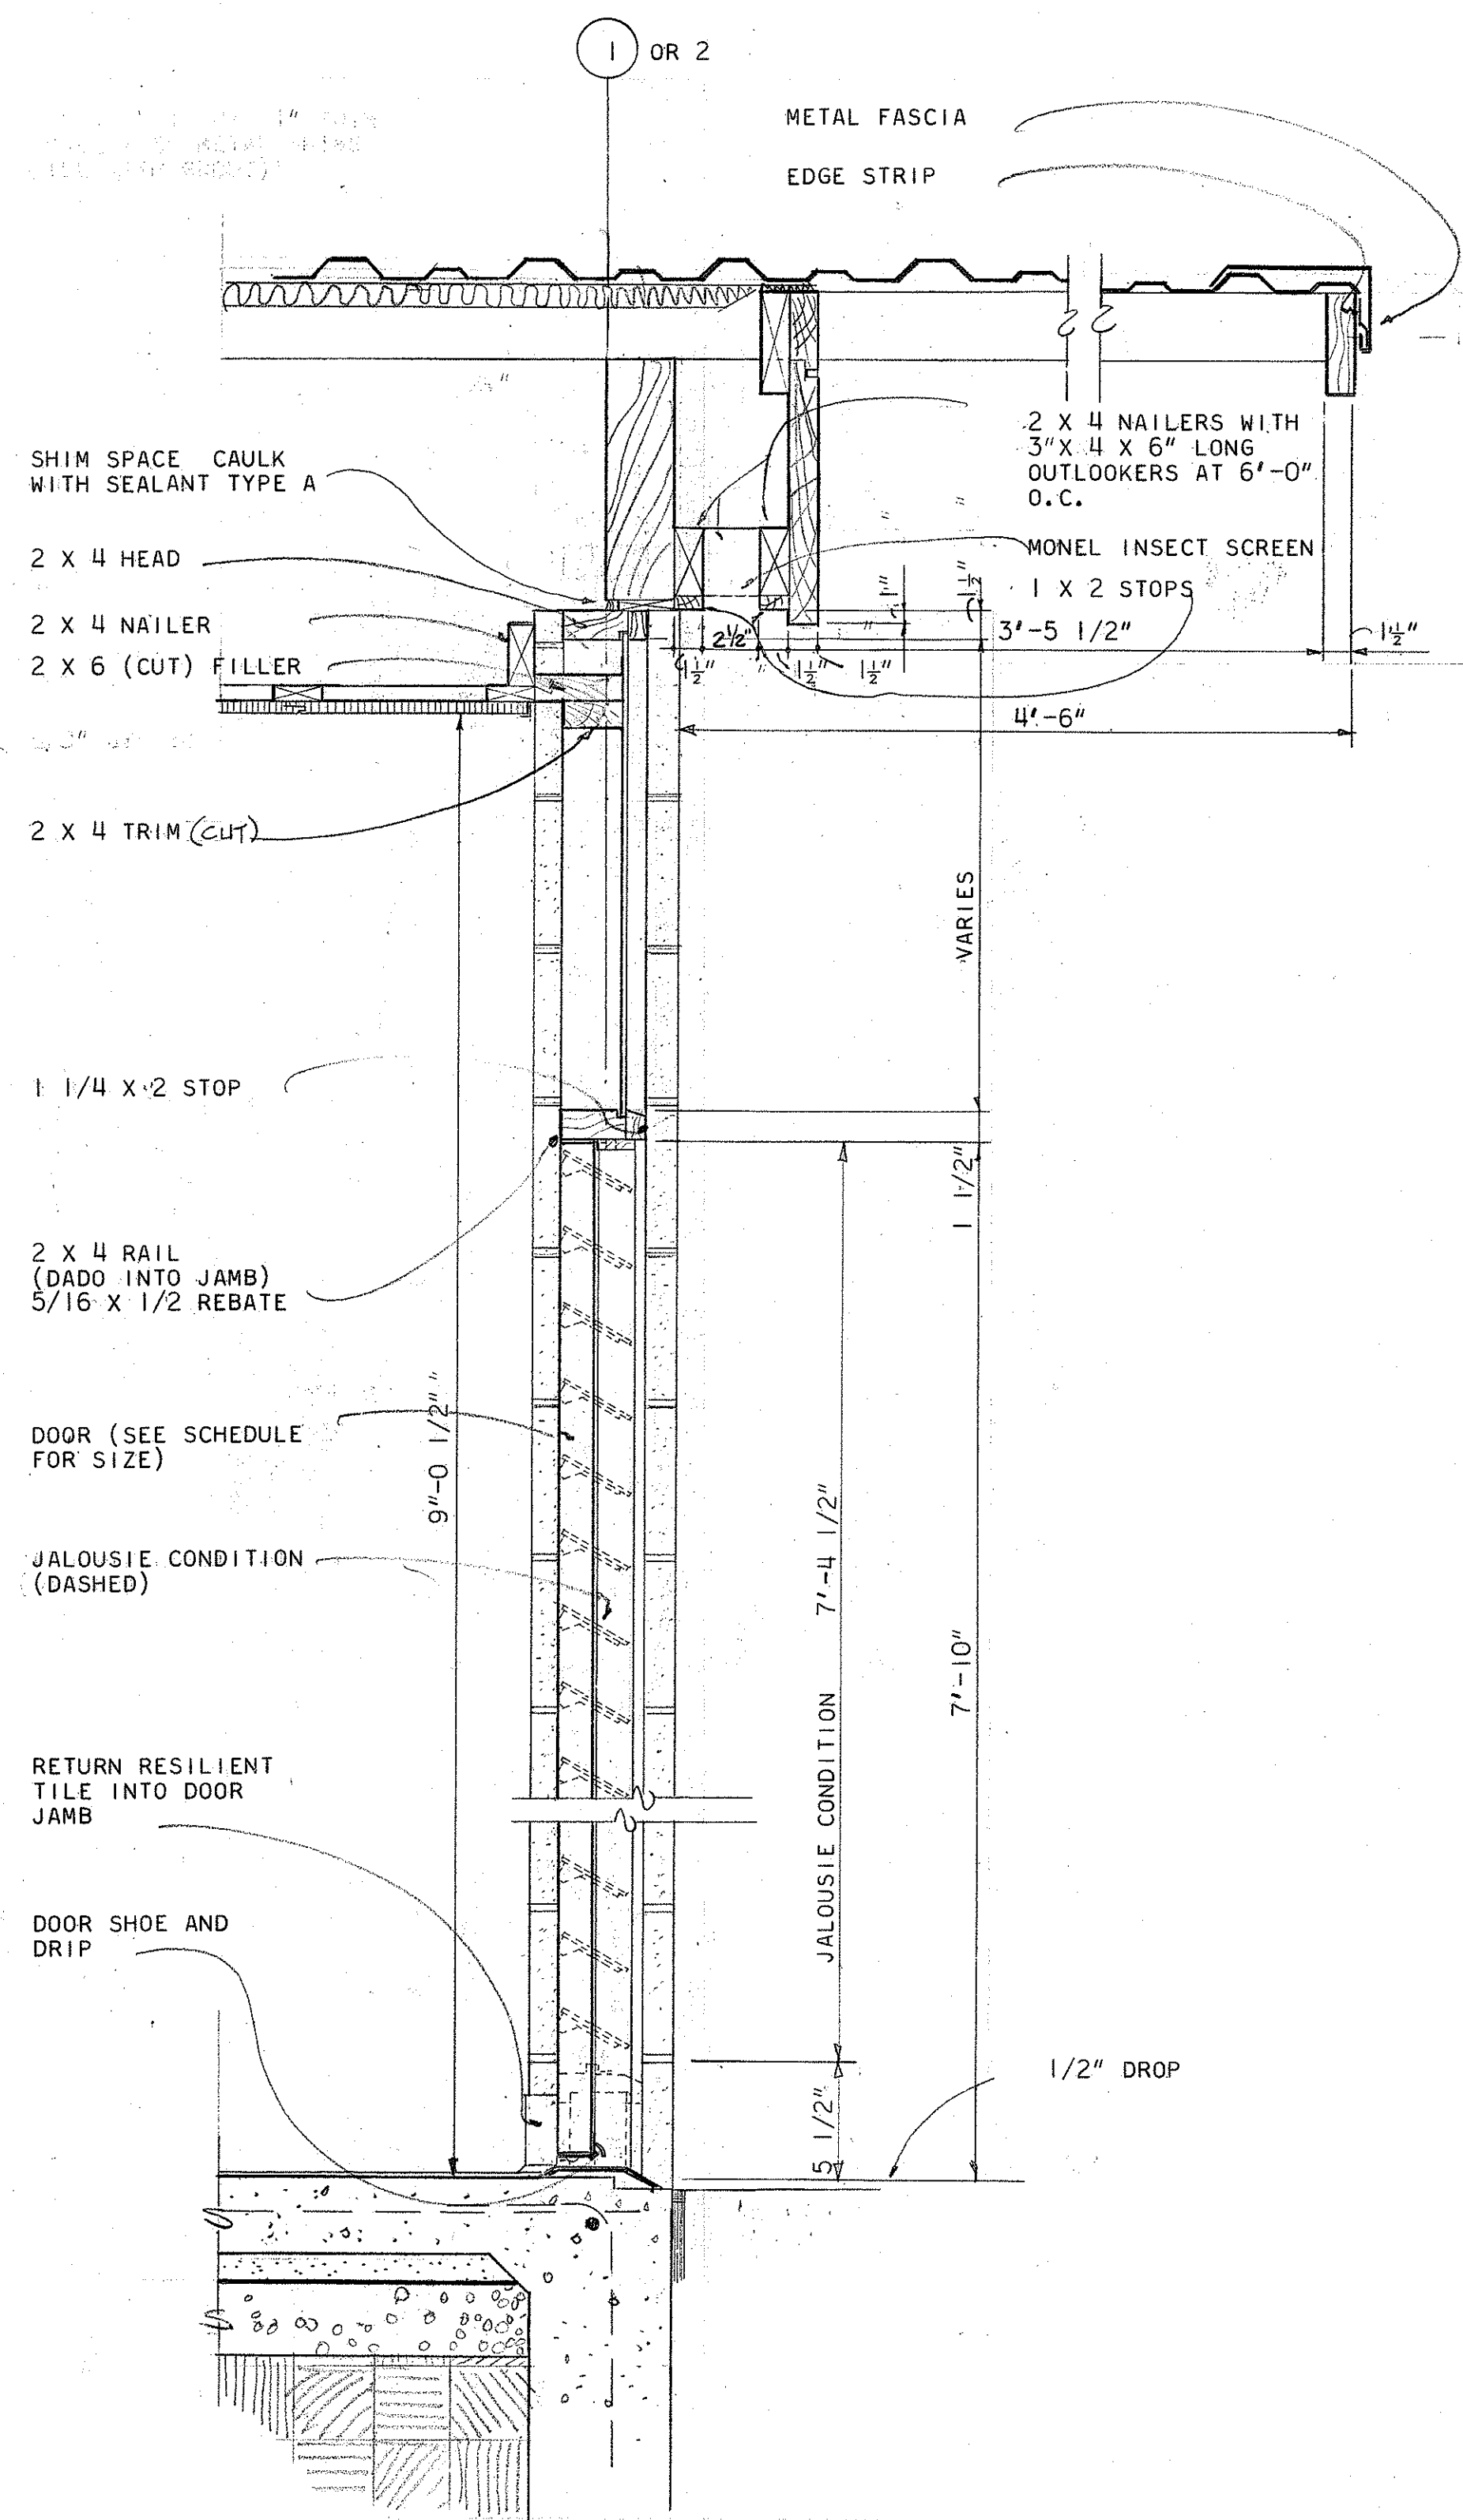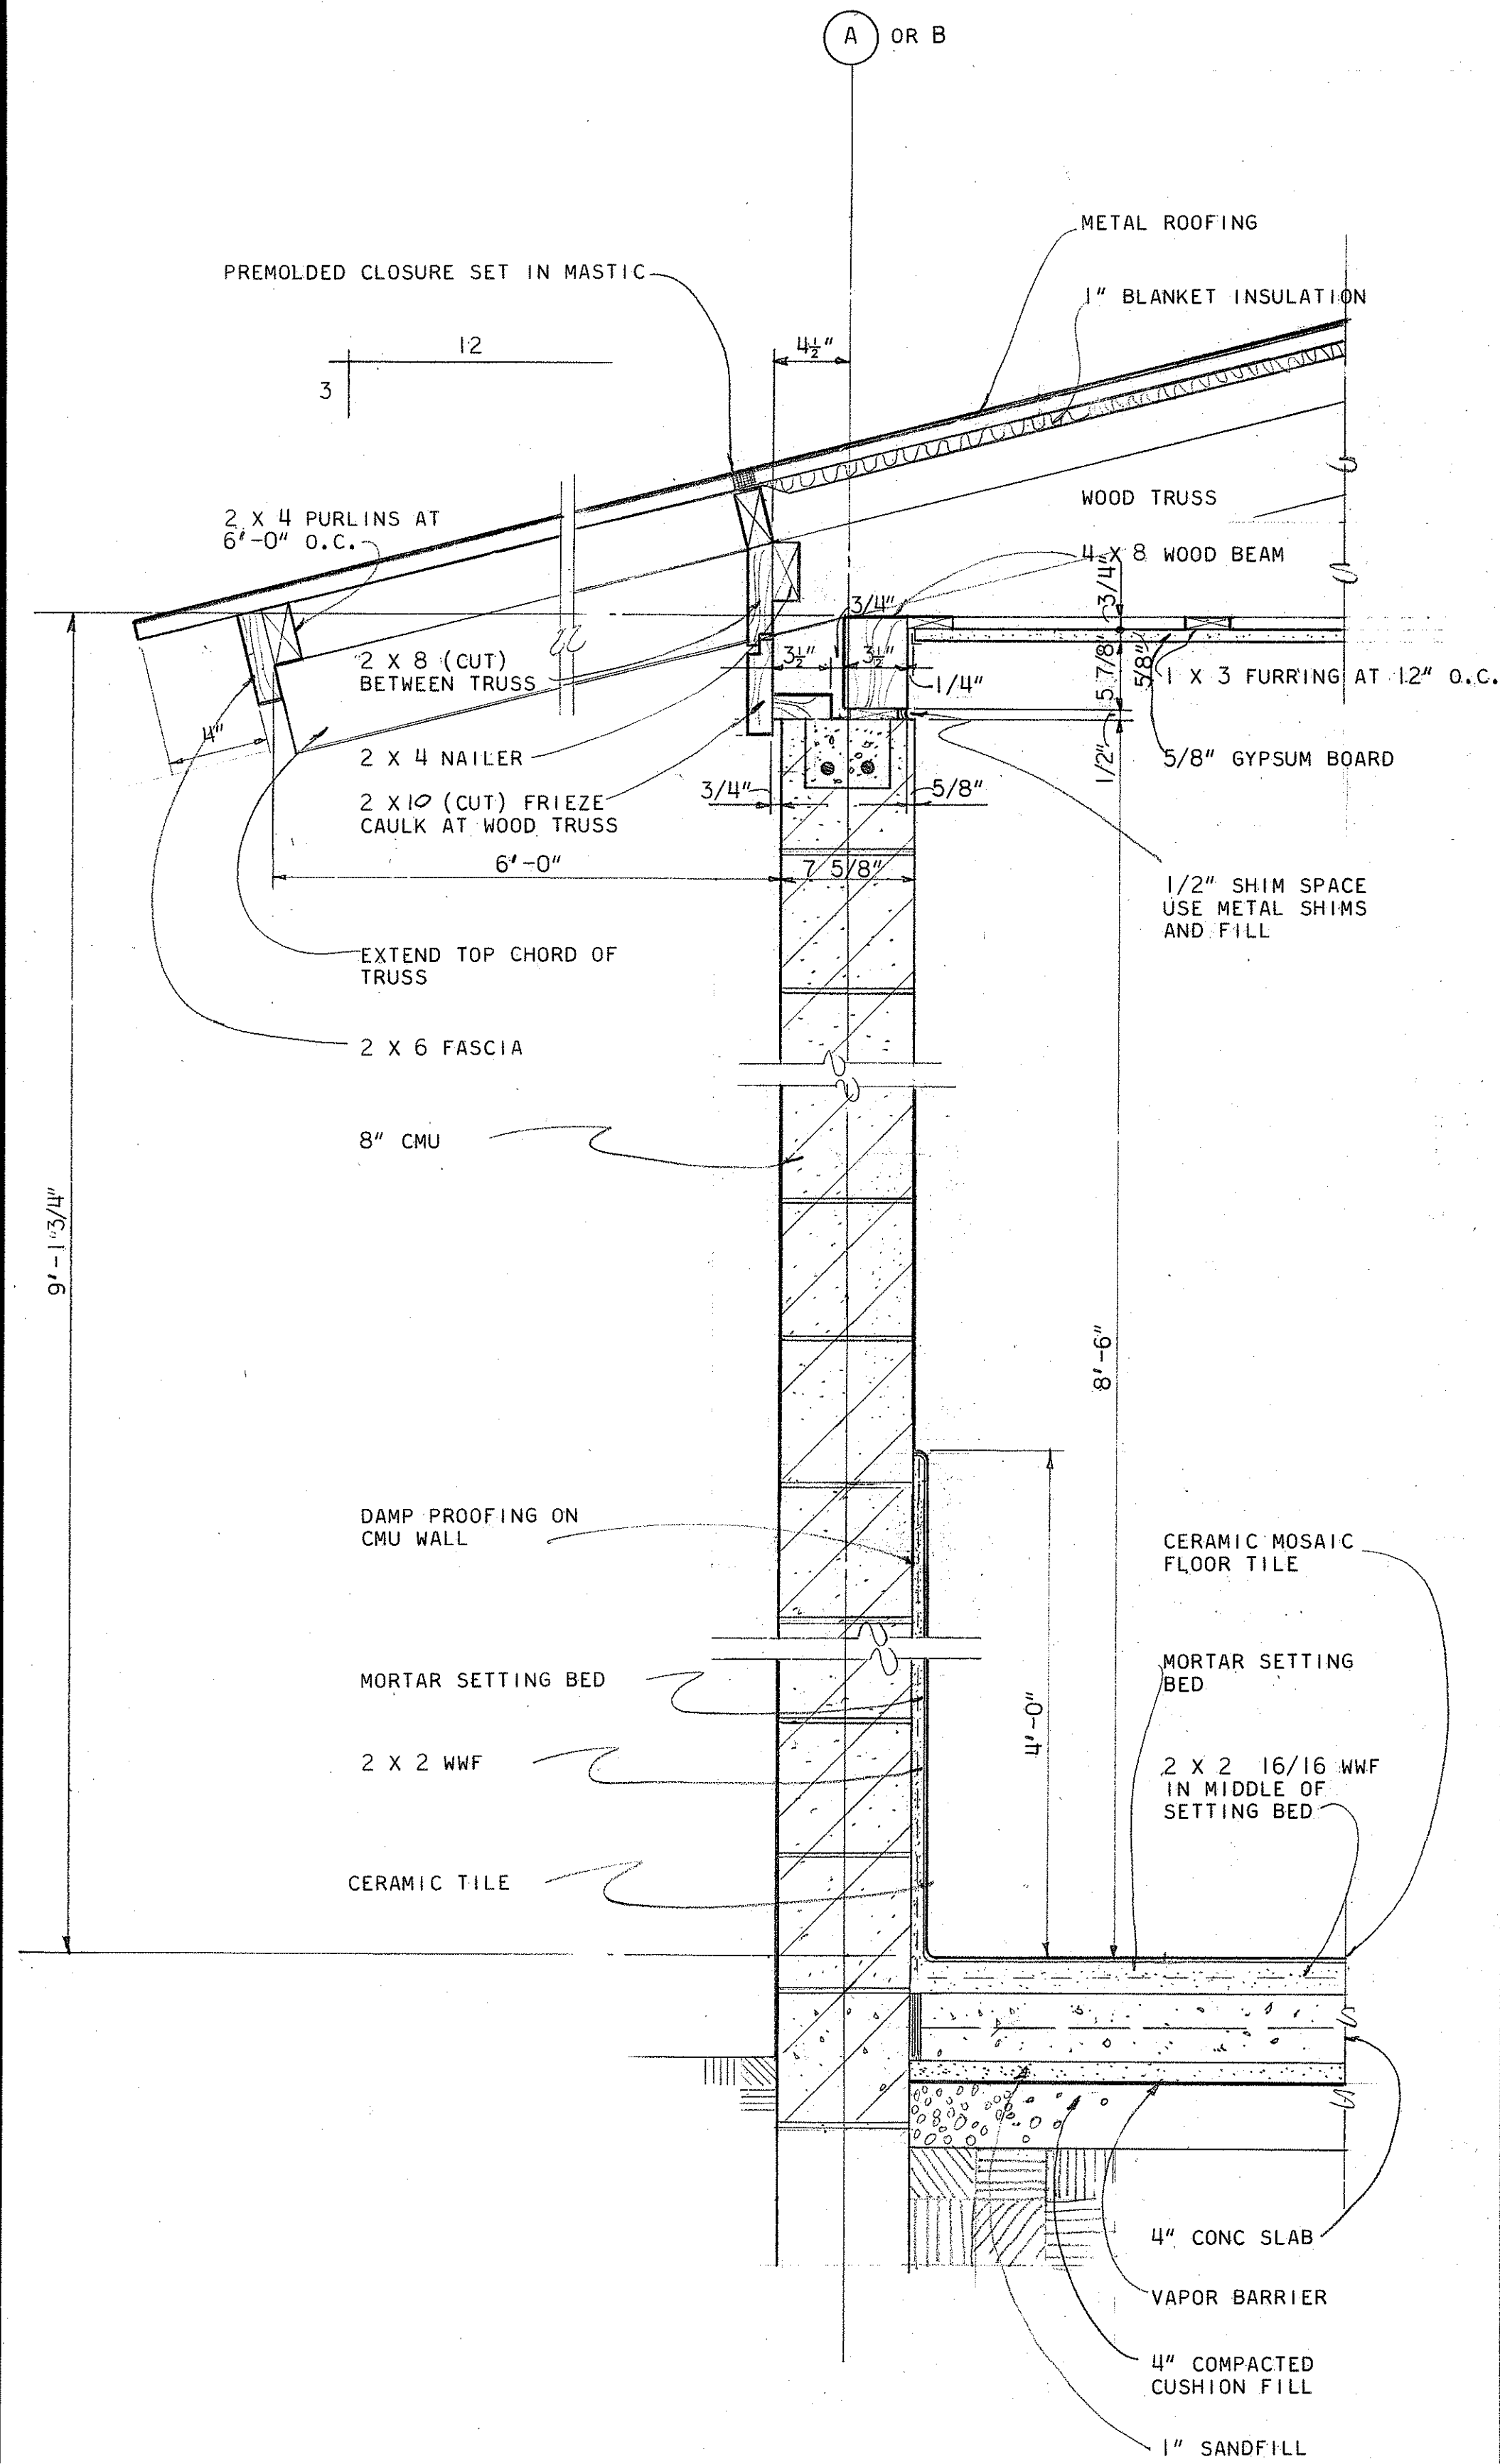


DATE	_____
SURVEY PLOTTED BY	_____
DRAWN BY	_____
TRACED BY	_____
NOTED BY	_____
CHECKED BY	_____
NO.	_____

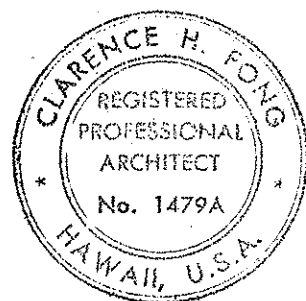


THIS WORK WAS PREPARED BY
ME OR UNDER MY SUPERVISION.

STATE OF HAWAII DEPARTMENT OF TRANSPORTATION HIGHWAYS DIVISION	
KAUAI STATE HIGHWAY - COUNTY BASE YARD KAPAA KAUAI	
DETAILS (BLDGs B & C)	A21
SCALE AS NOTED	BD65-363
DATE JULY 1972	
SHEET No. 21 OF 41 SHEETS	


FED. ROAD DIST. NO.	STATE	FED. AID PROJ. NO.	FISCAL YEAR	SHEET NO.	TOTAL SHEETS
HAWAII	HAW.				

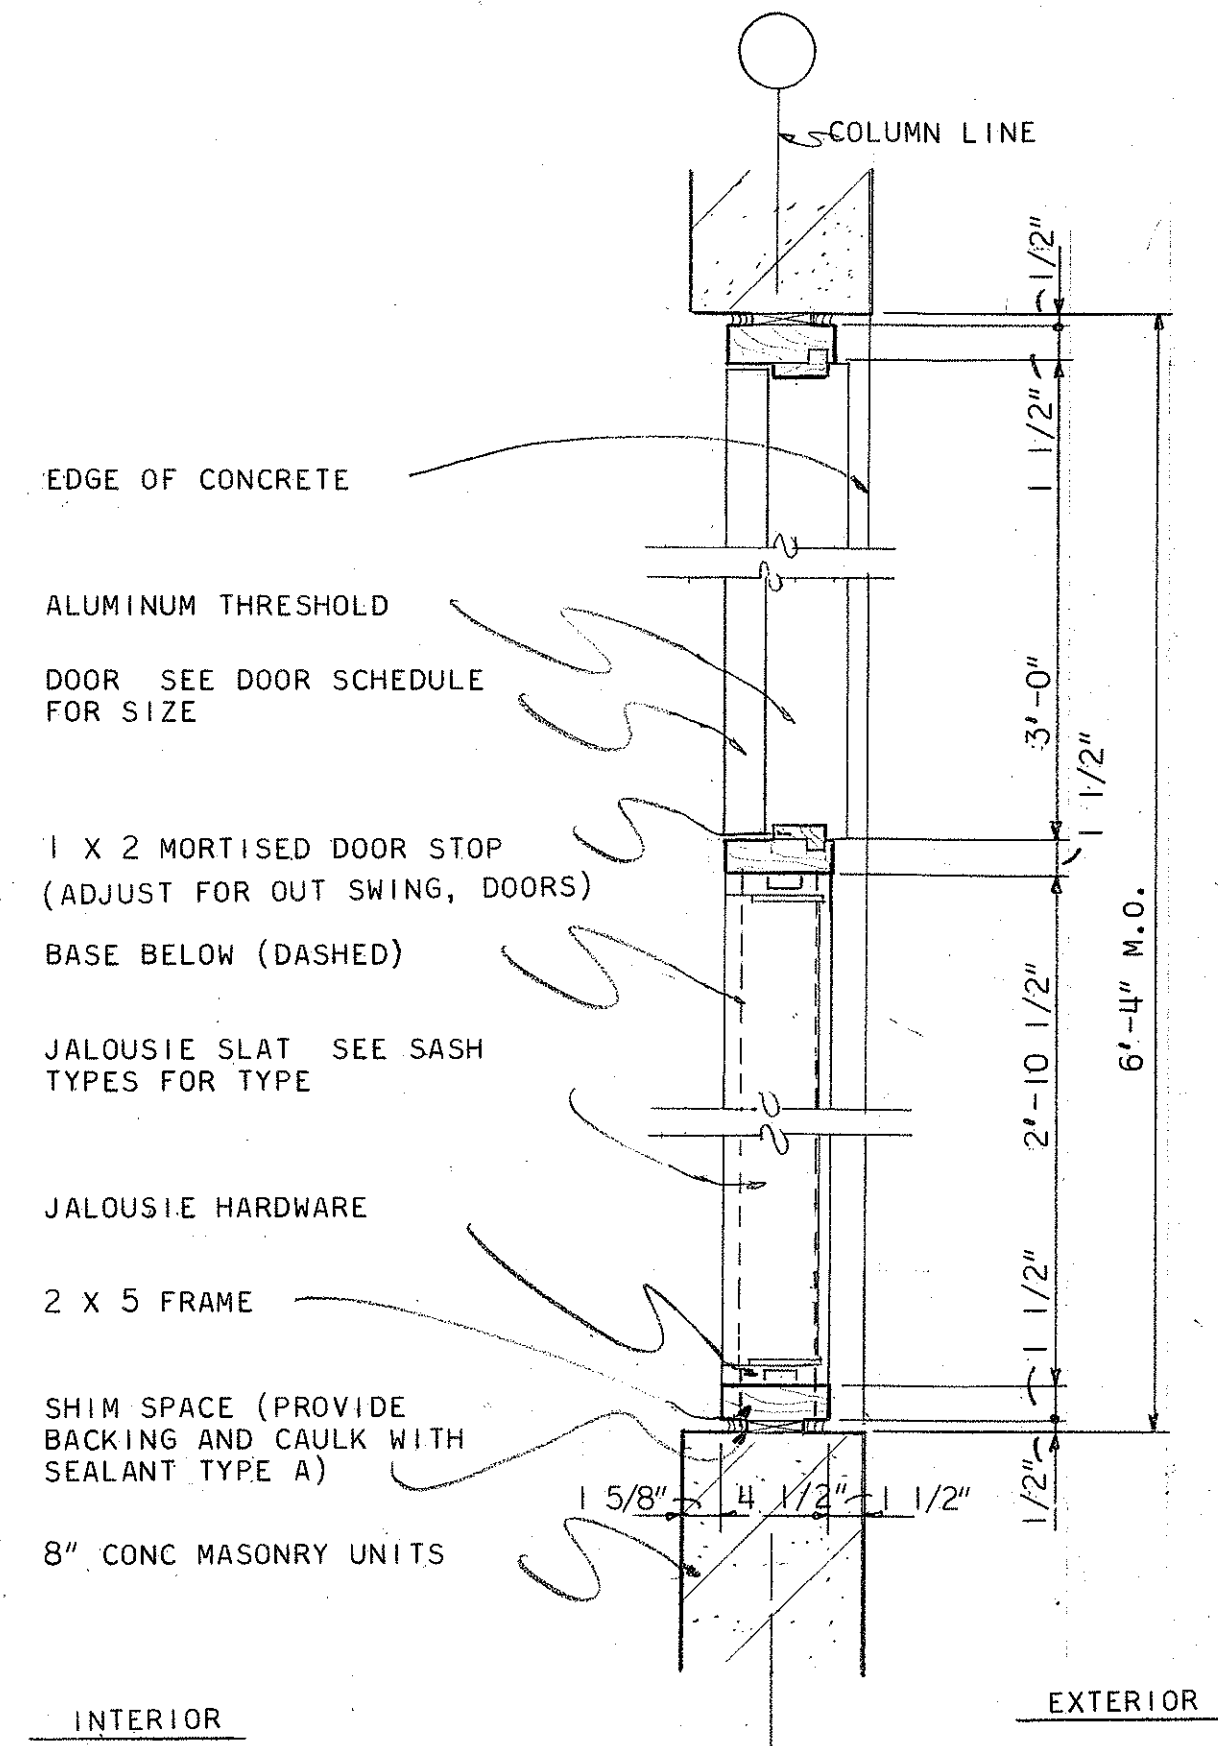


PLAN SECTION 1
SCALE 1 1/2" = 1'-0" 8 5 22

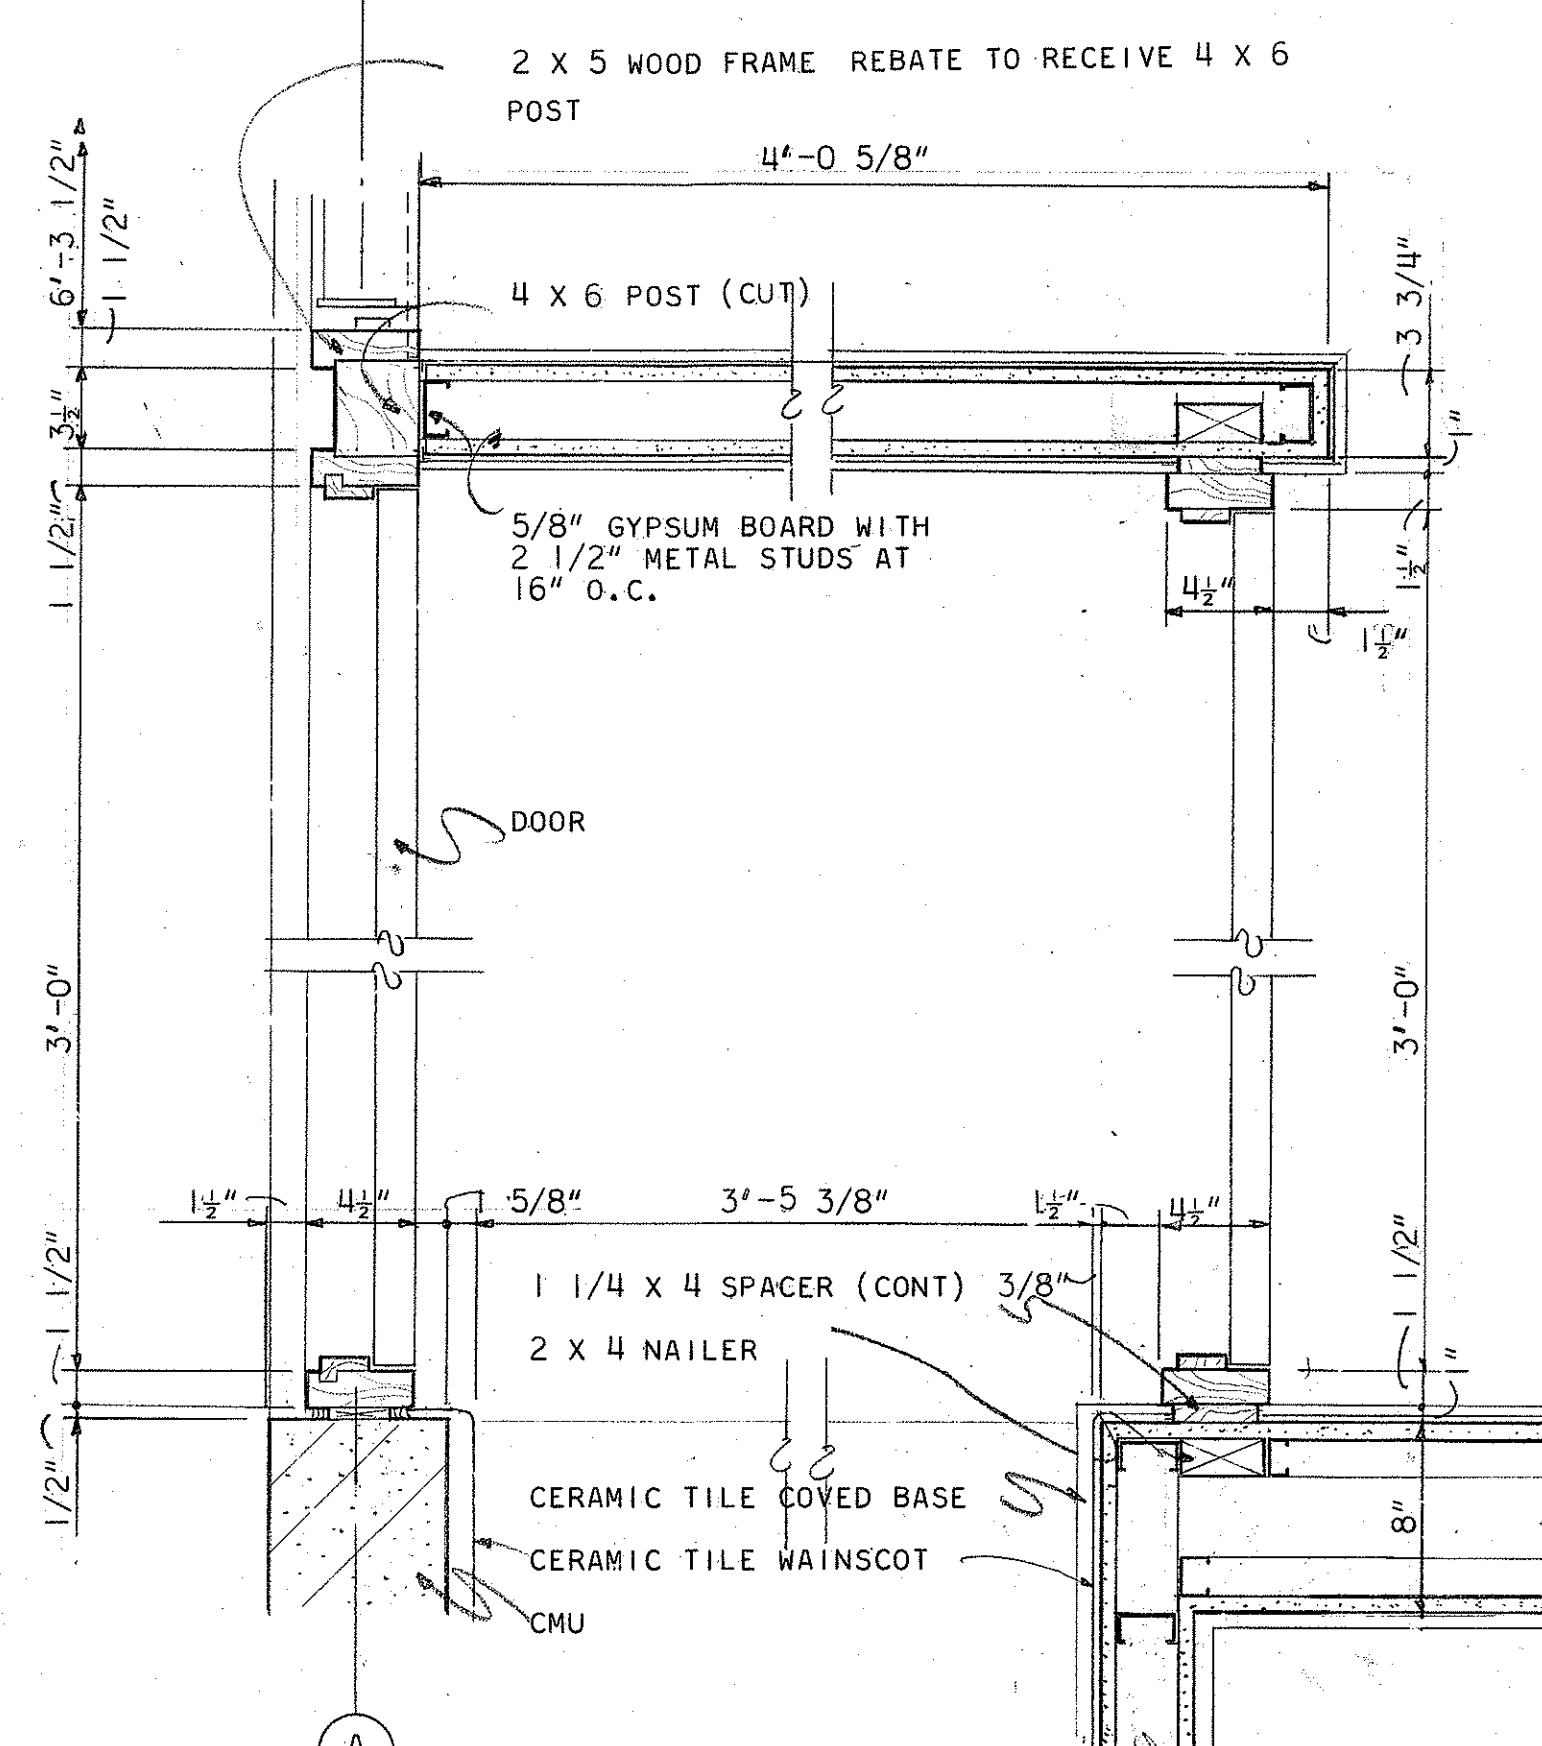


PLAN SECTION 3
SCALE 1 1/2" = 1'-0" 8, 13 5 22

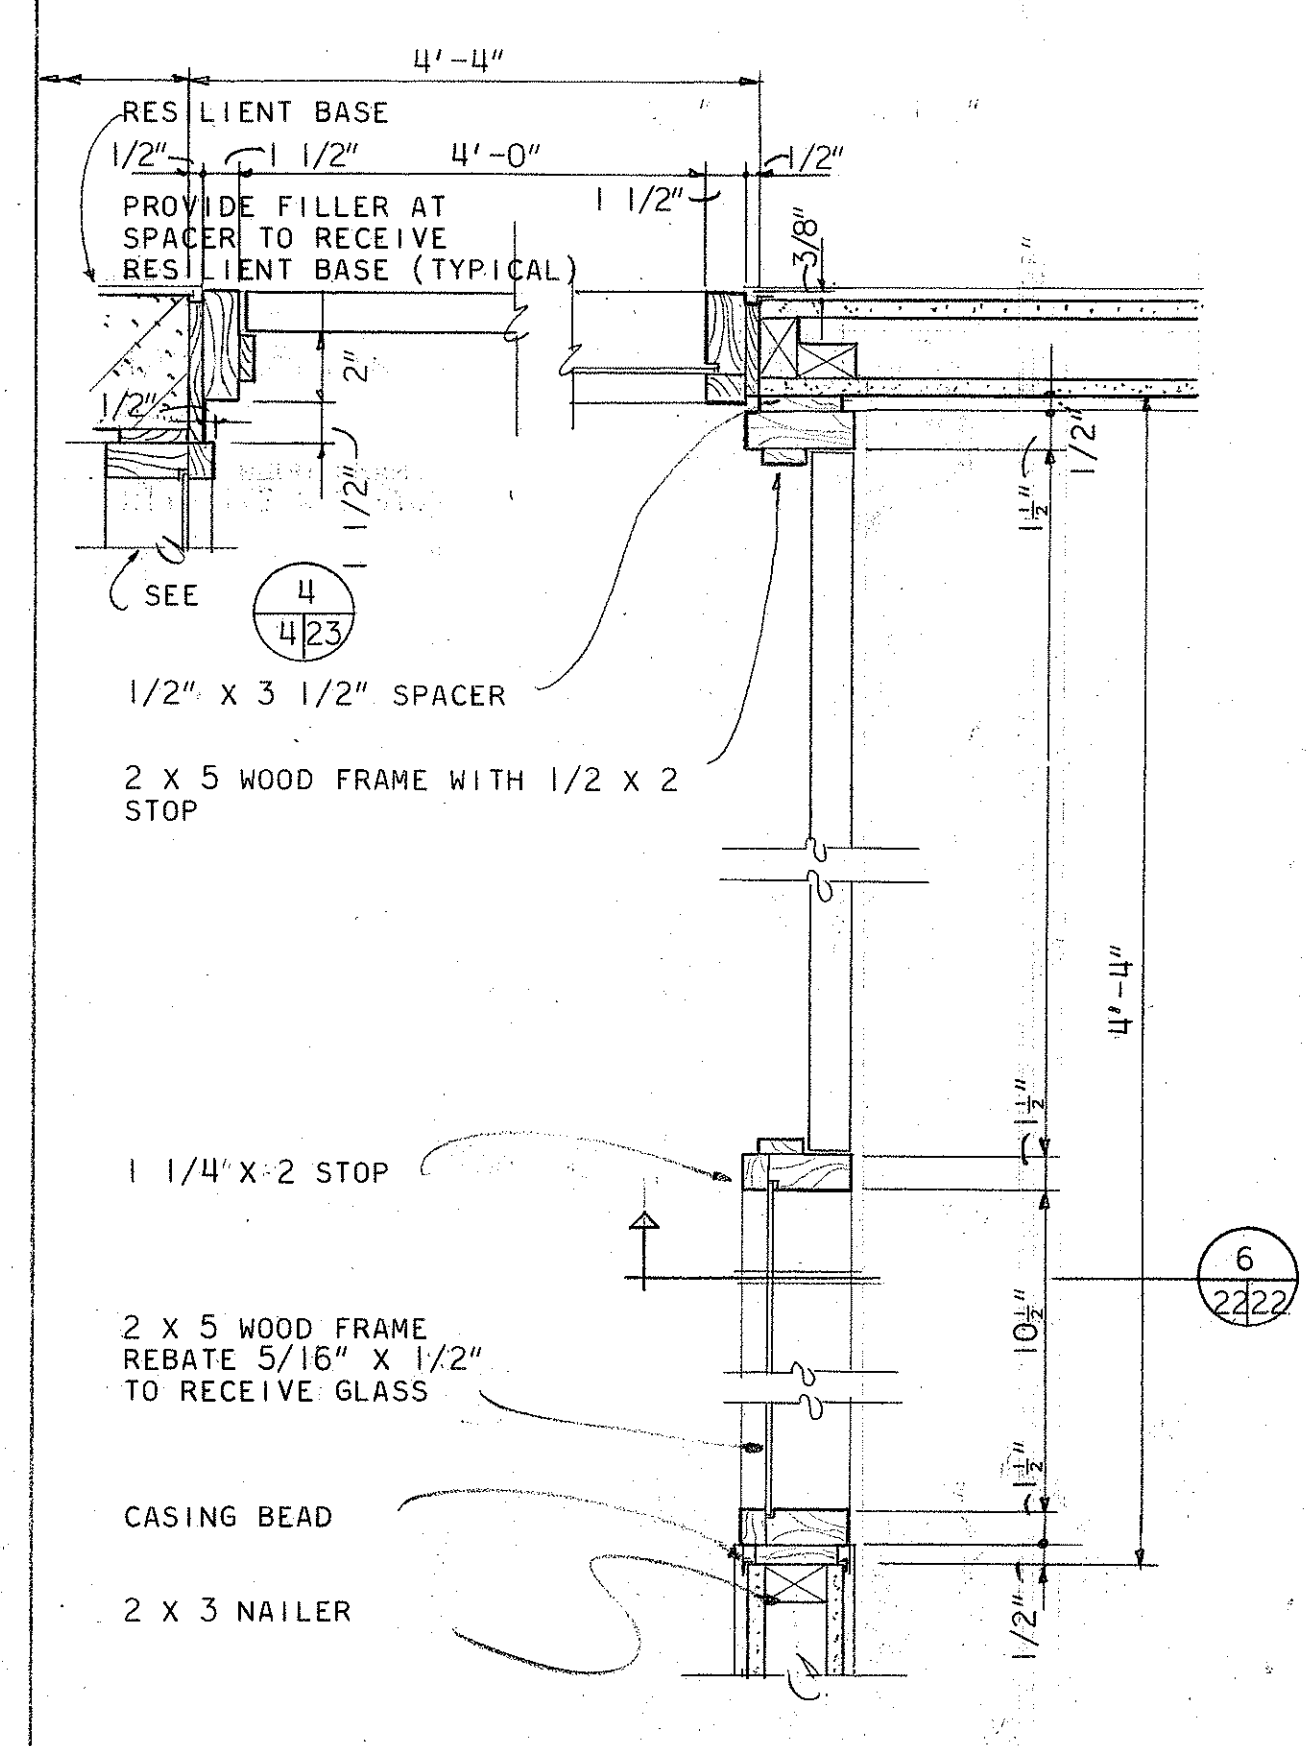


PLAN SECTION 5
SCALE 1 1/2" = 1'-0" 15, 14, 10 4 22 7, 8

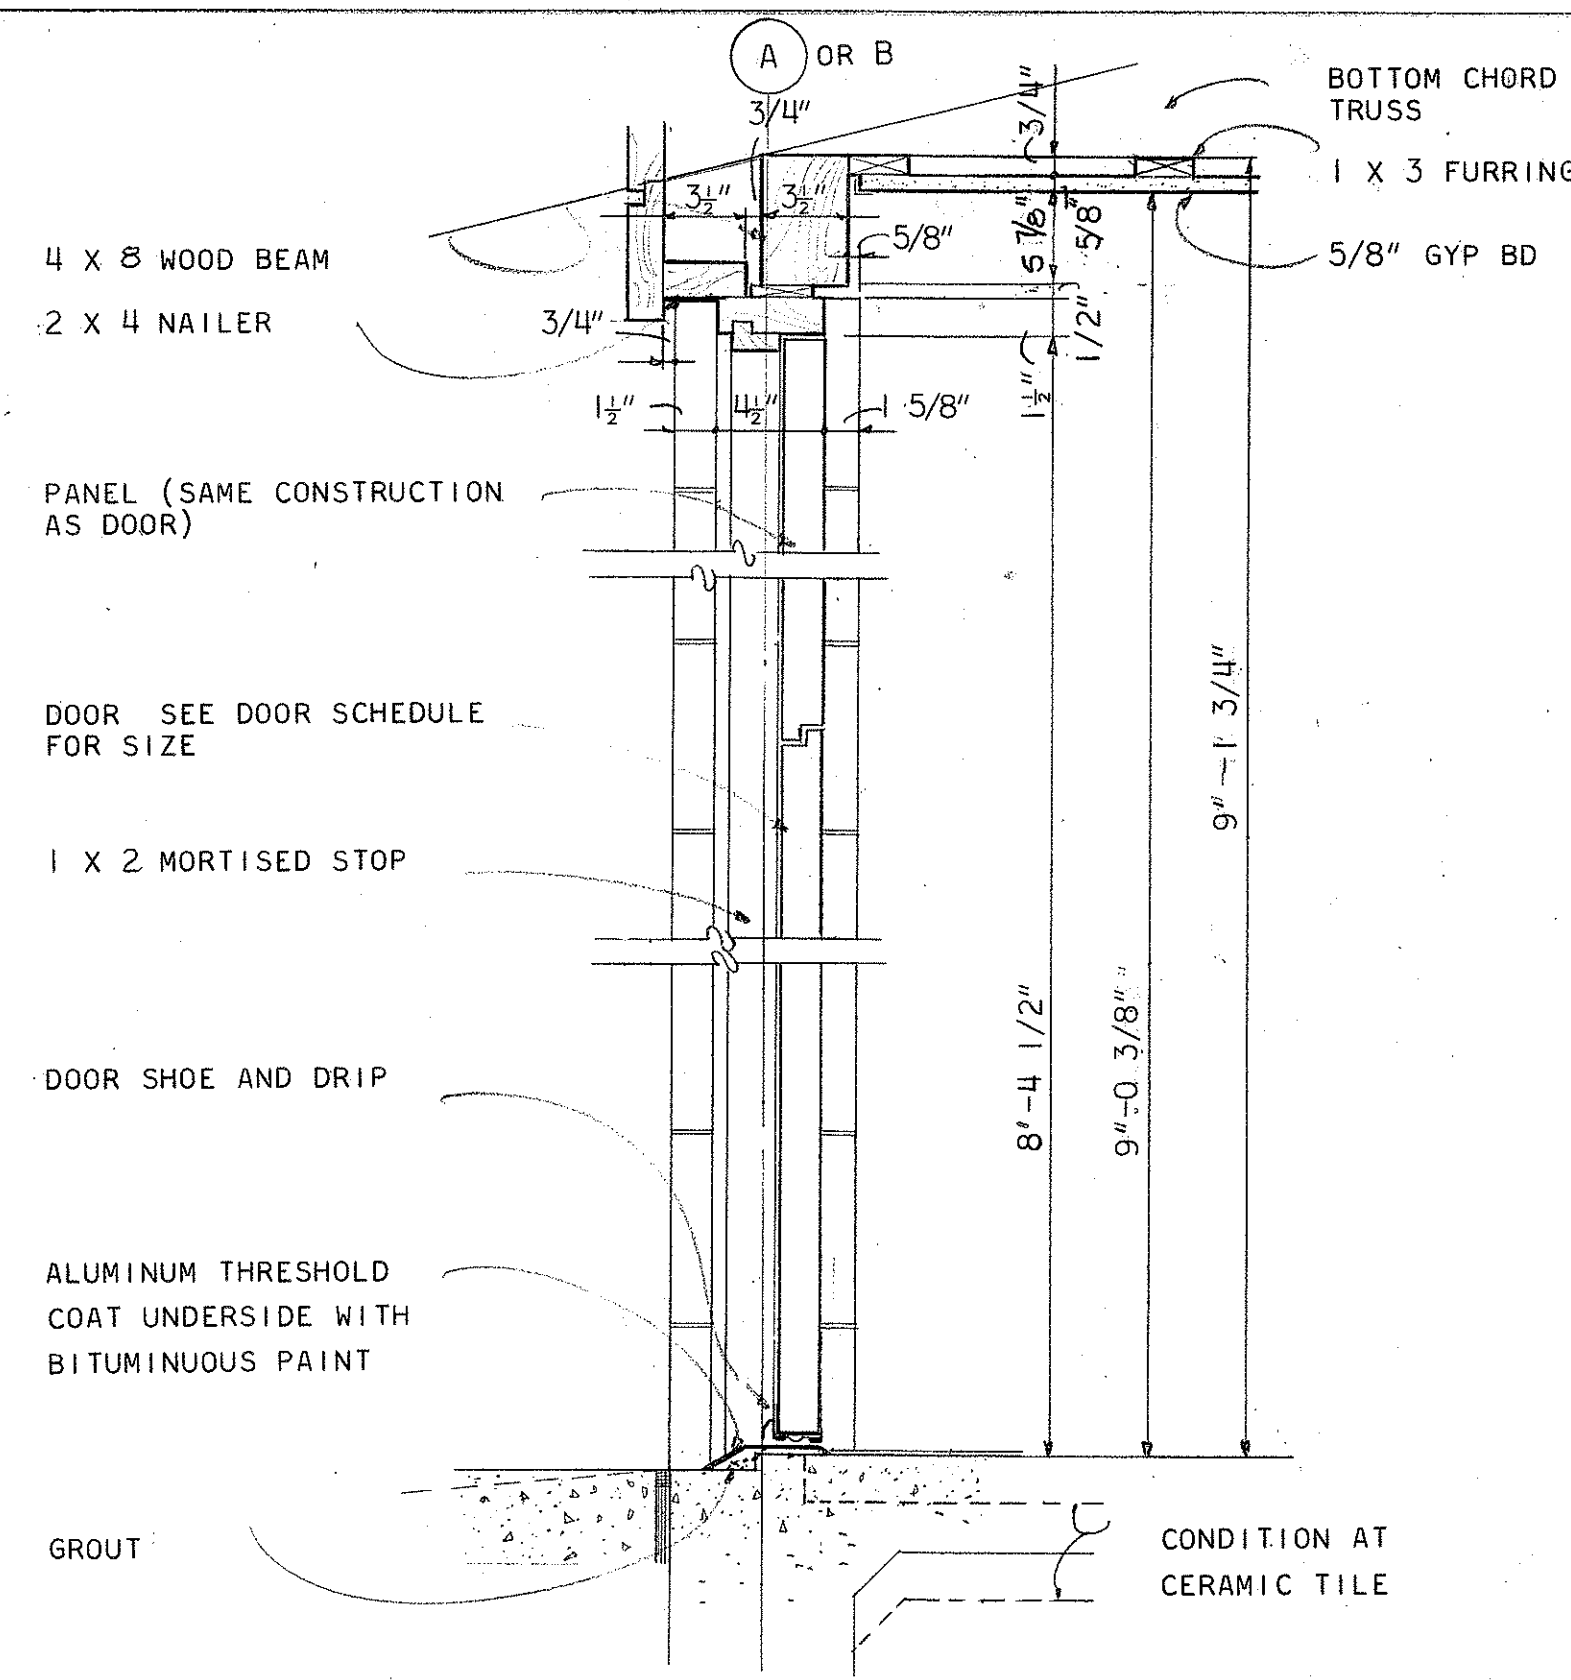


SECTION 2
SCALE 1 1/2" = 1'-0" 8, 14 5 22

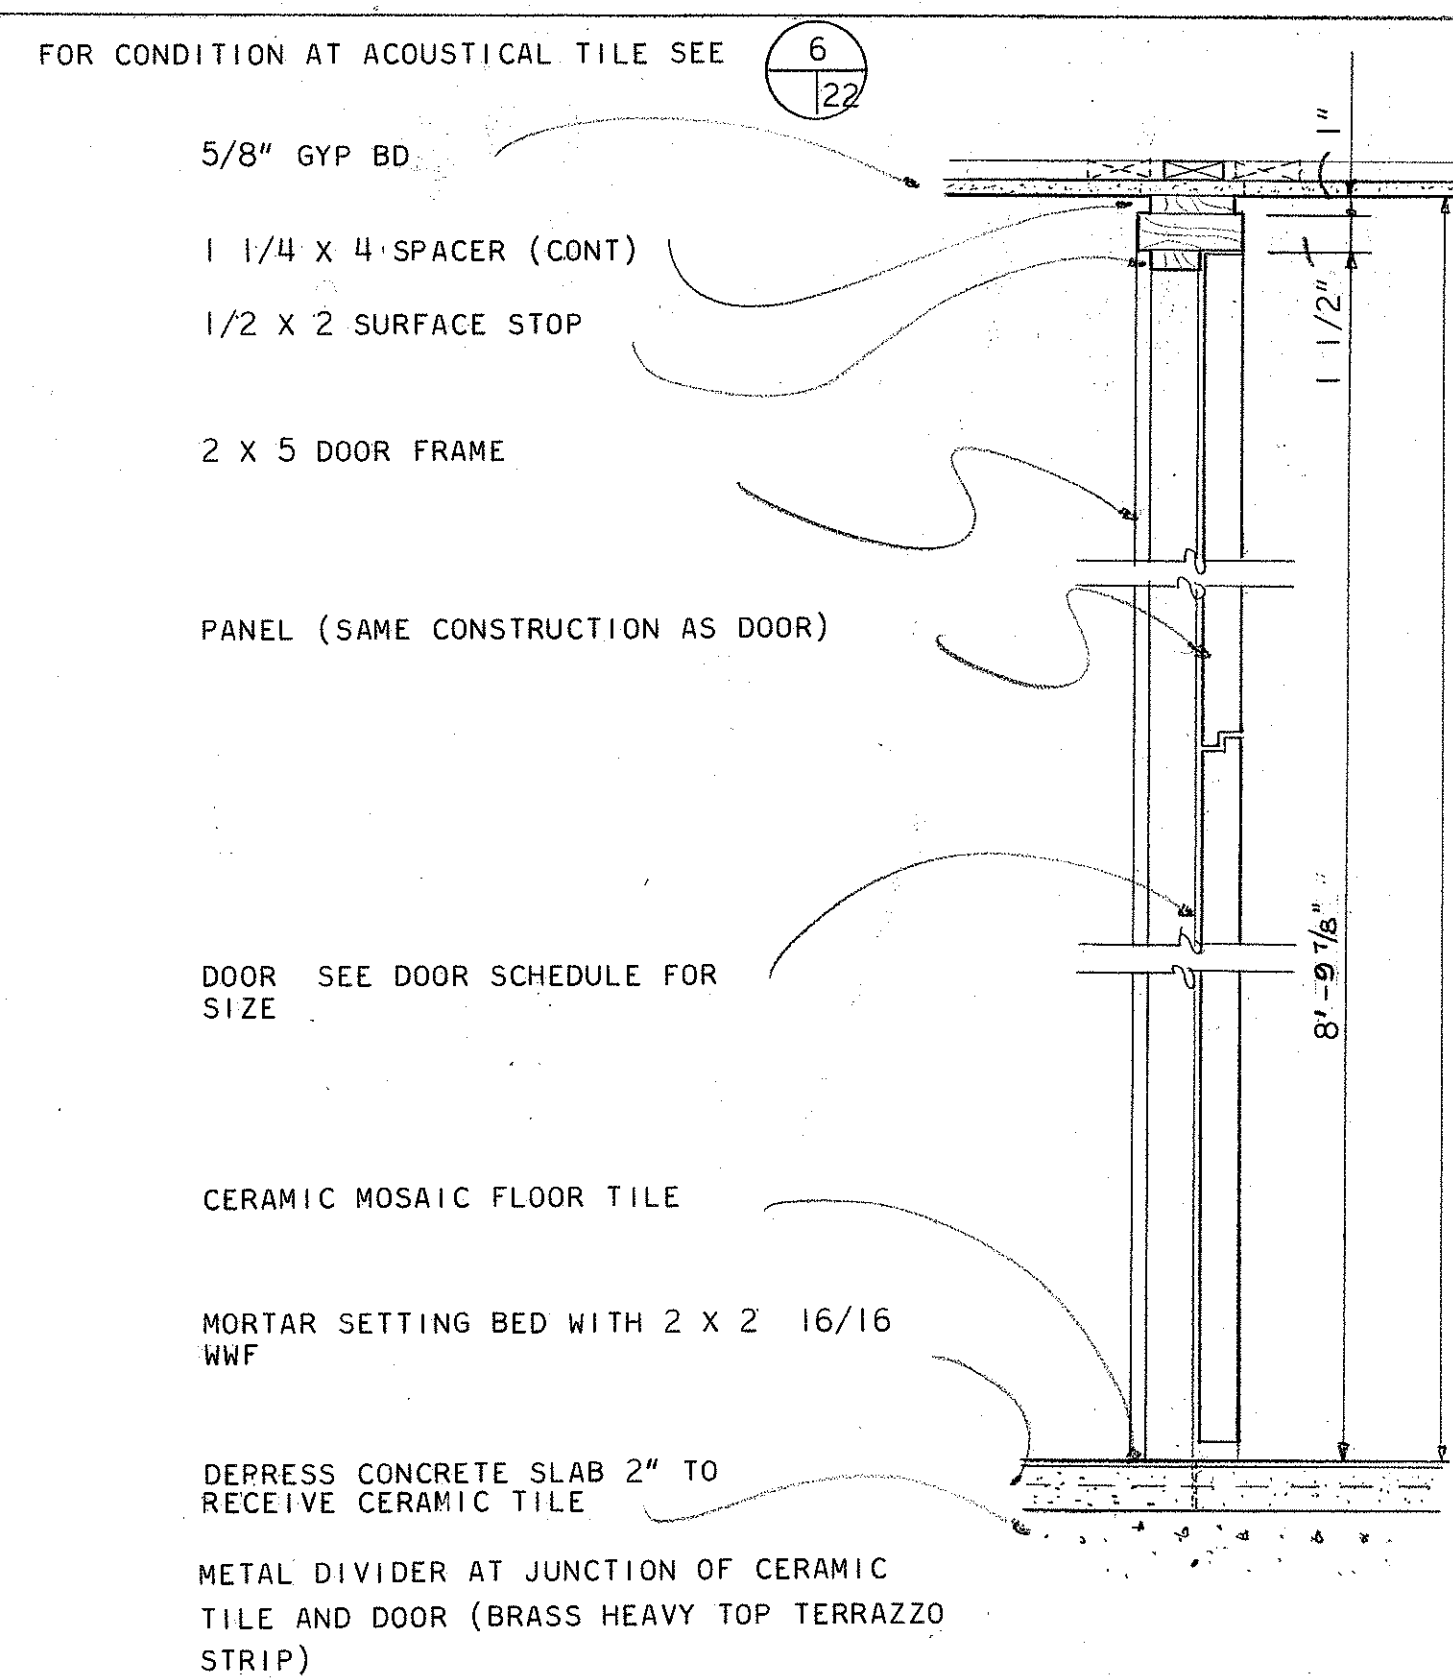


SECTION 4
SCALE 1 1/2" = 1'-0" 2, 10 13 22

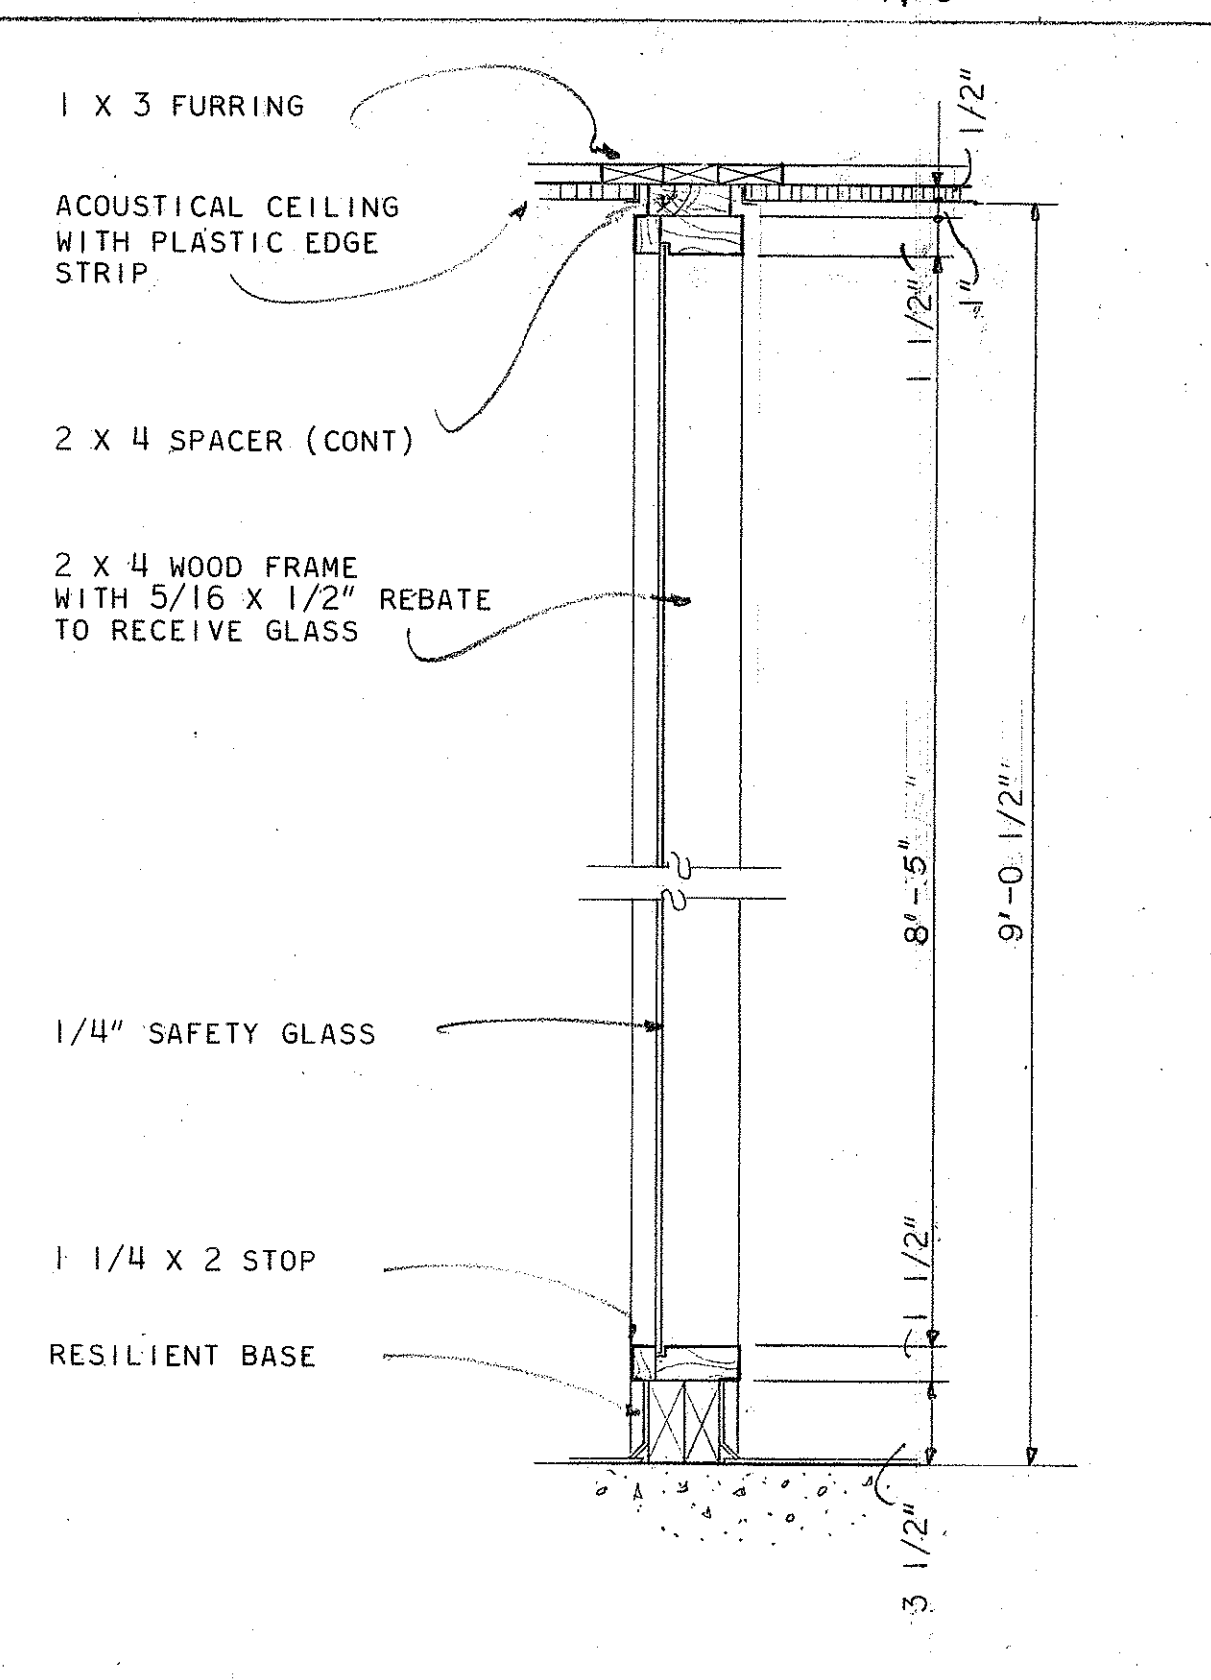

SECTION 6
SCALE 1 1/2" = 1'-0" 14, 7 22

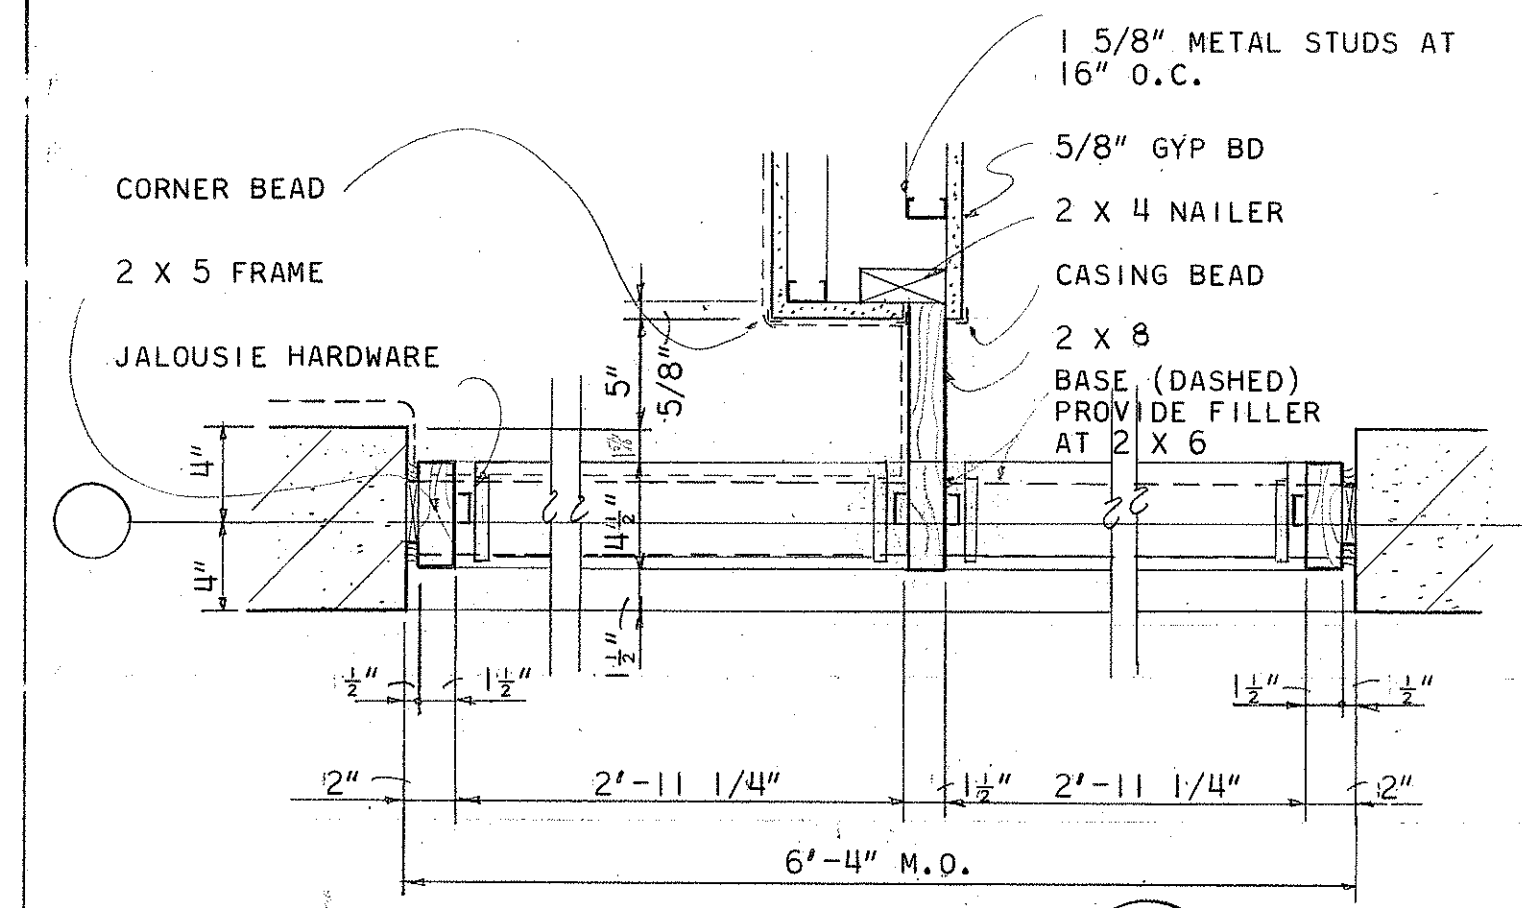


PLAN SECTION 7
SCALE 1 1/2" = 1'-0" 7, 13 5 22

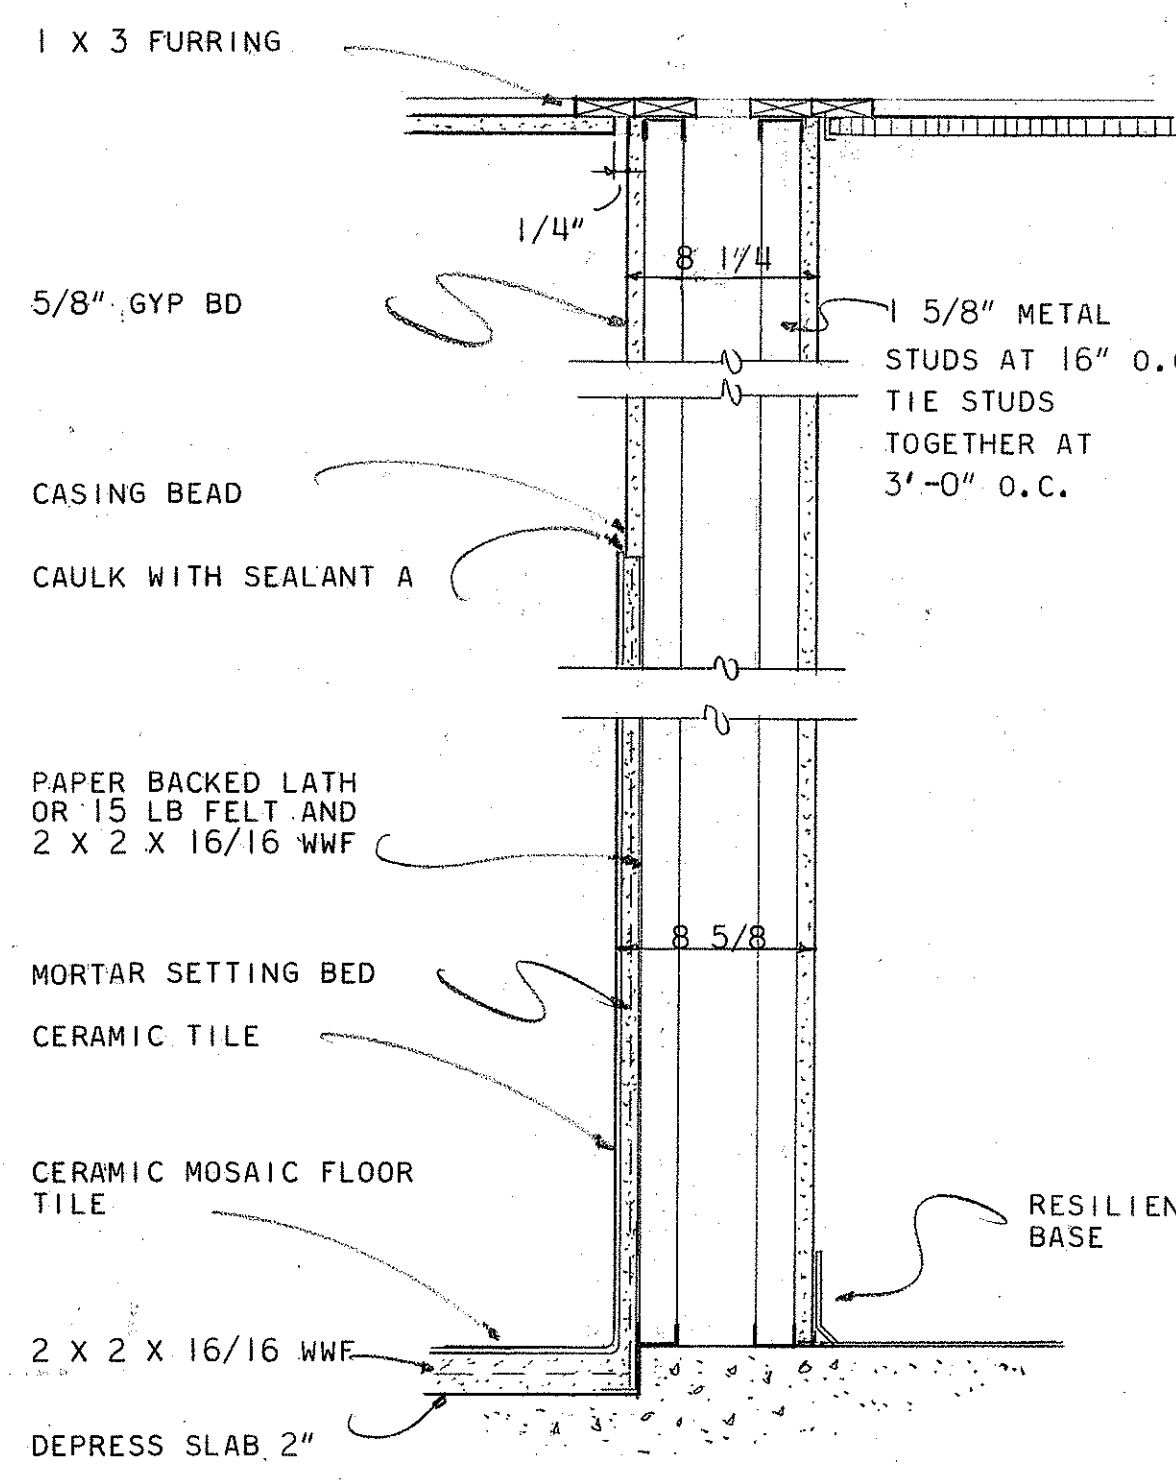

SECTION 8
SCALE 1 1/2" = 1'-0" 7 13 22

ORIGINAL PLAN	DATE
DRAWN BY	
CHECKED BY	
NOTED BY	
QUANTITIES BY	
CHECKED BY	

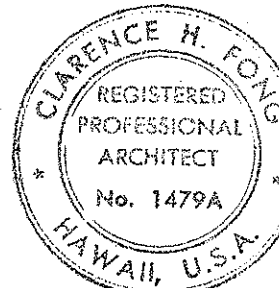

STATE OF HAWAII
DEPARTMENT OF TRANSPORTATION
HIGHWAYS DIVISION

KAUAI STATE HIGHWAY - COUNTY BASE YARD
KAPAA KAUAI

DETAILS (BLDGs B & C)

SCALE AS NOTED


DATE JULY 1972

BD65-363


A 22

SHEET No. 22 OF 41 SHEETS


FED. ROAD DIST. NO.	STATE	FED. AID PROJ. NO.	FISCAL YEAR	SHEET NO.	TOTAL SHEETS
HAWAII	HAW.				

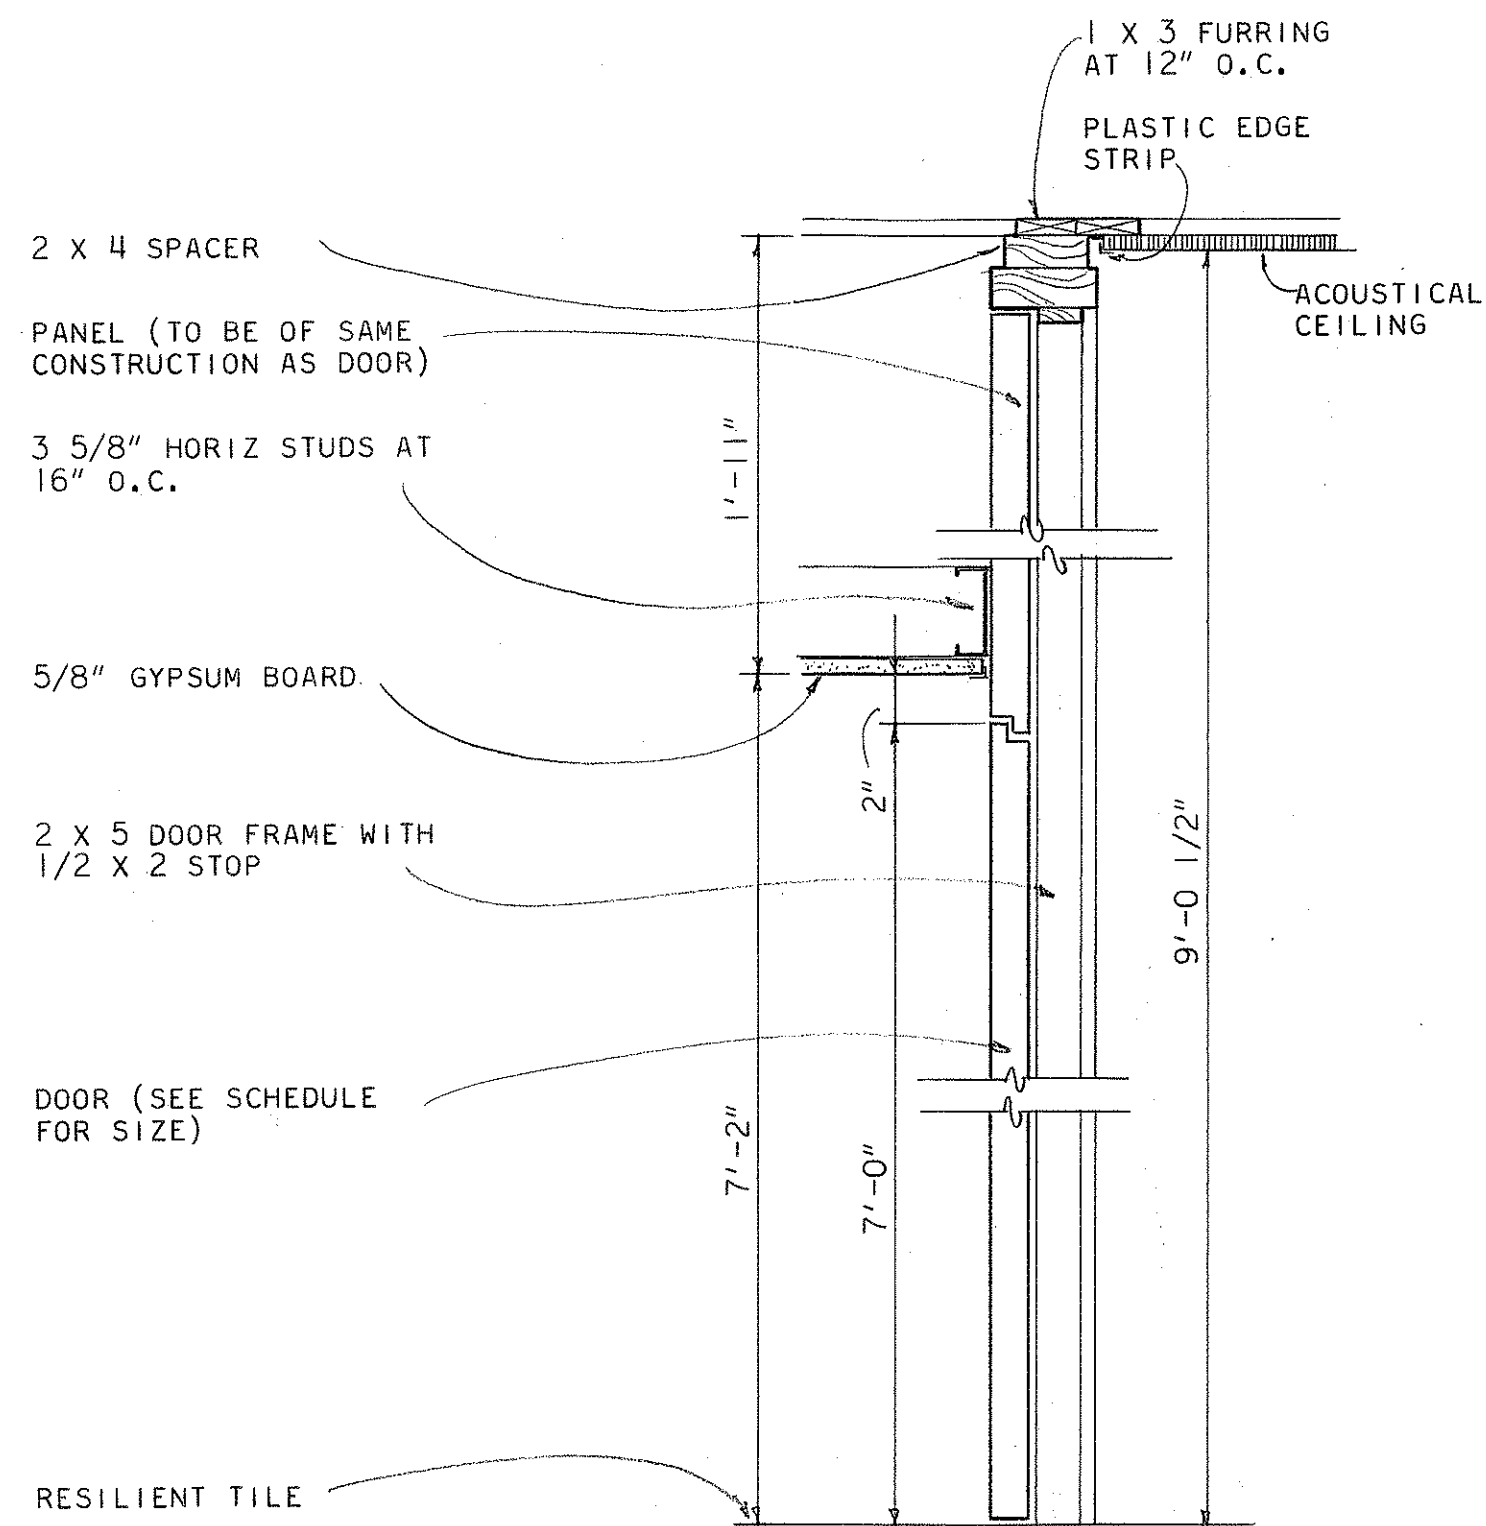


SECTION 1
SCALE 1 1/2" = 1'-0"

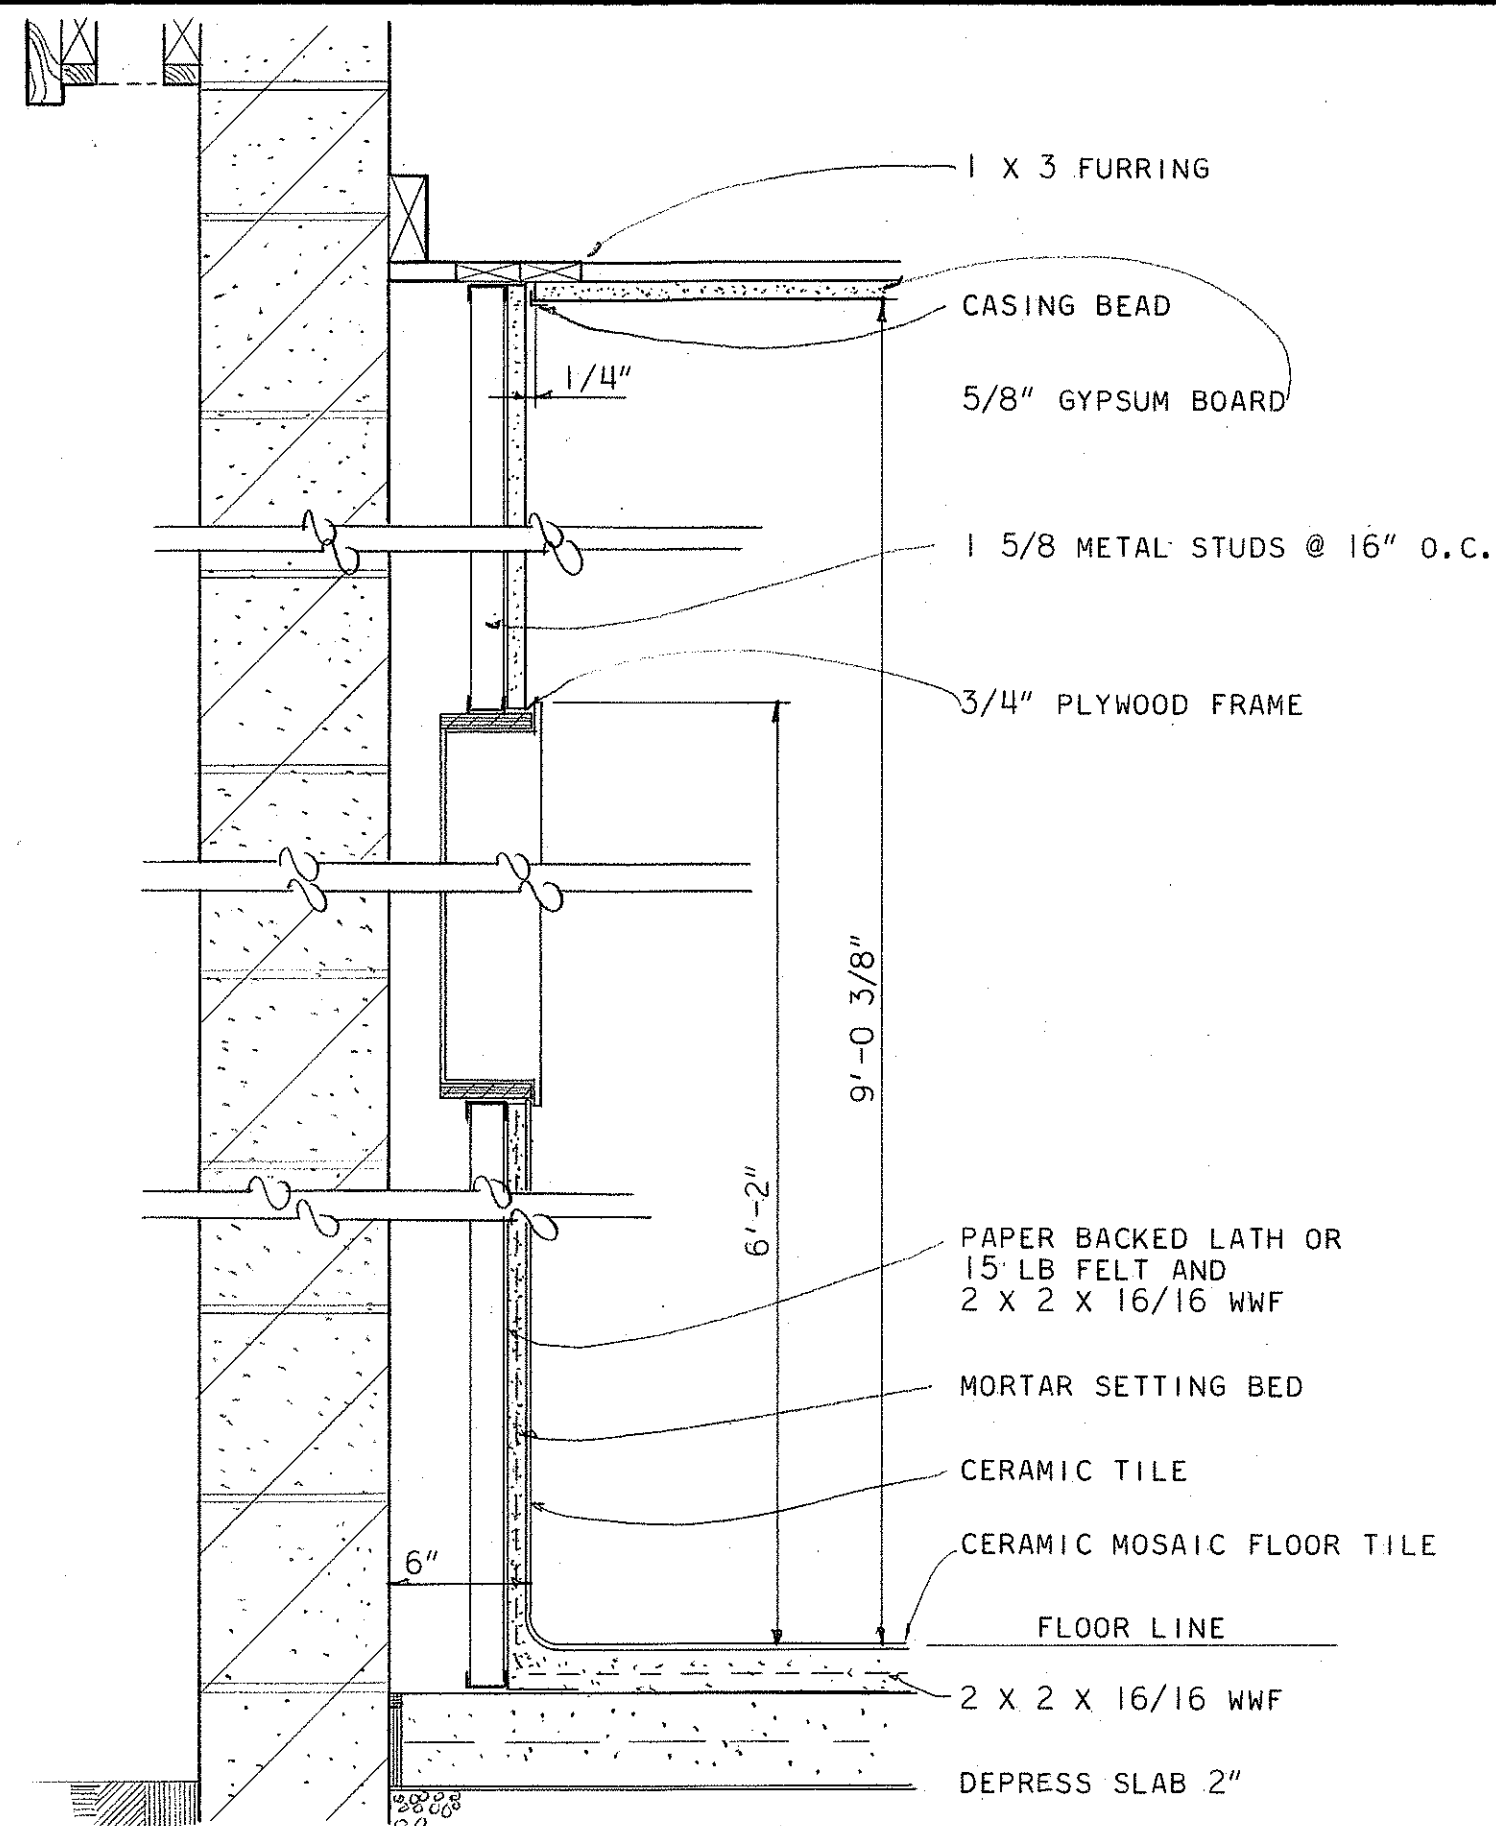


SECTION 4
SCALE 1 1/2" = 1'-0"

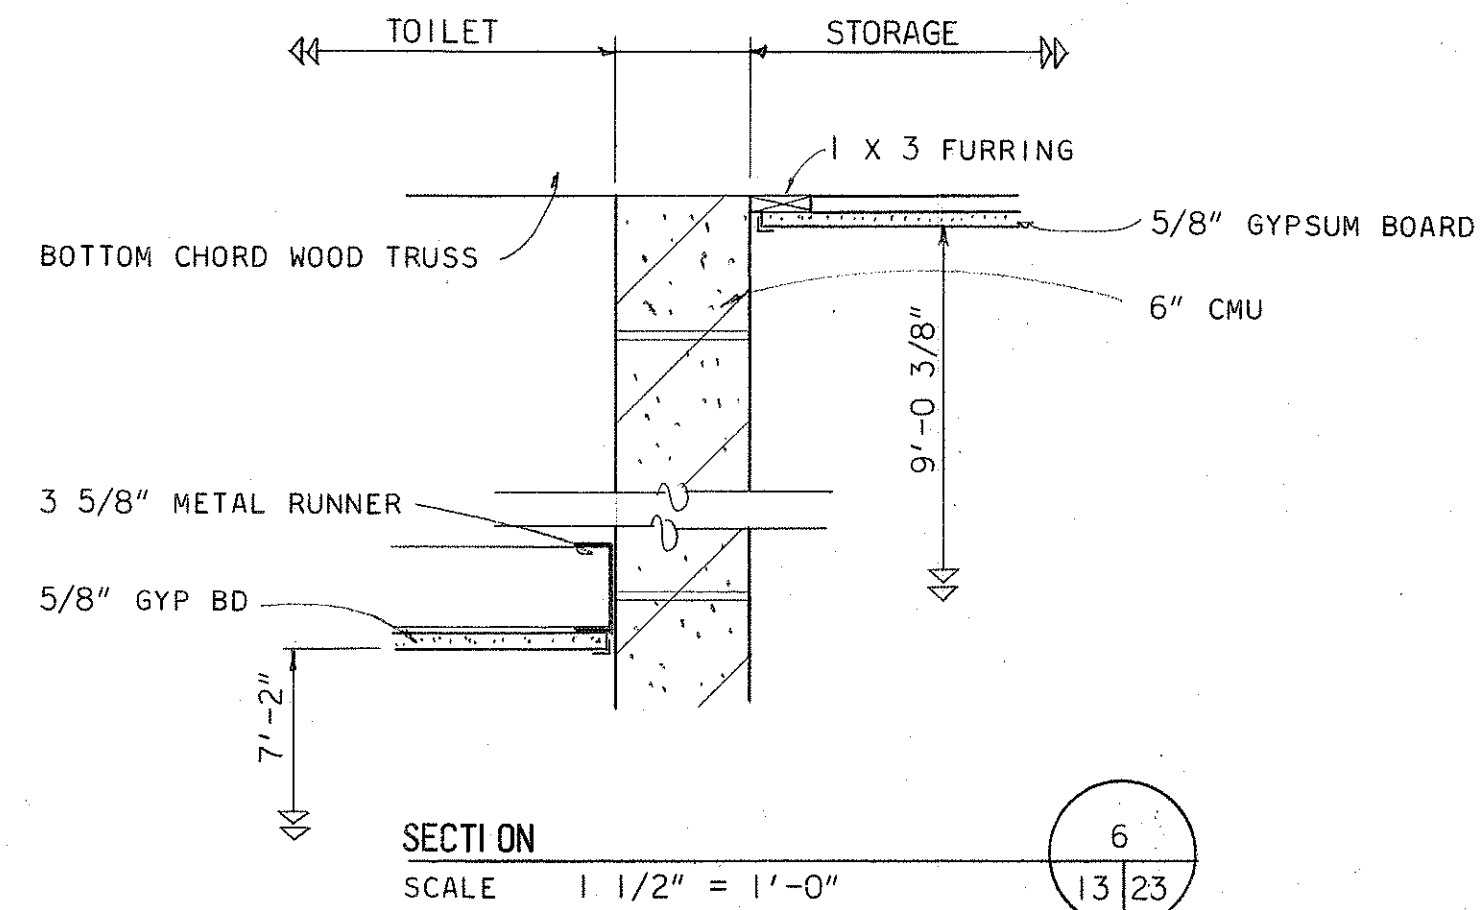


SECTION 6
SCALE 1 1/2" = 1'-0"

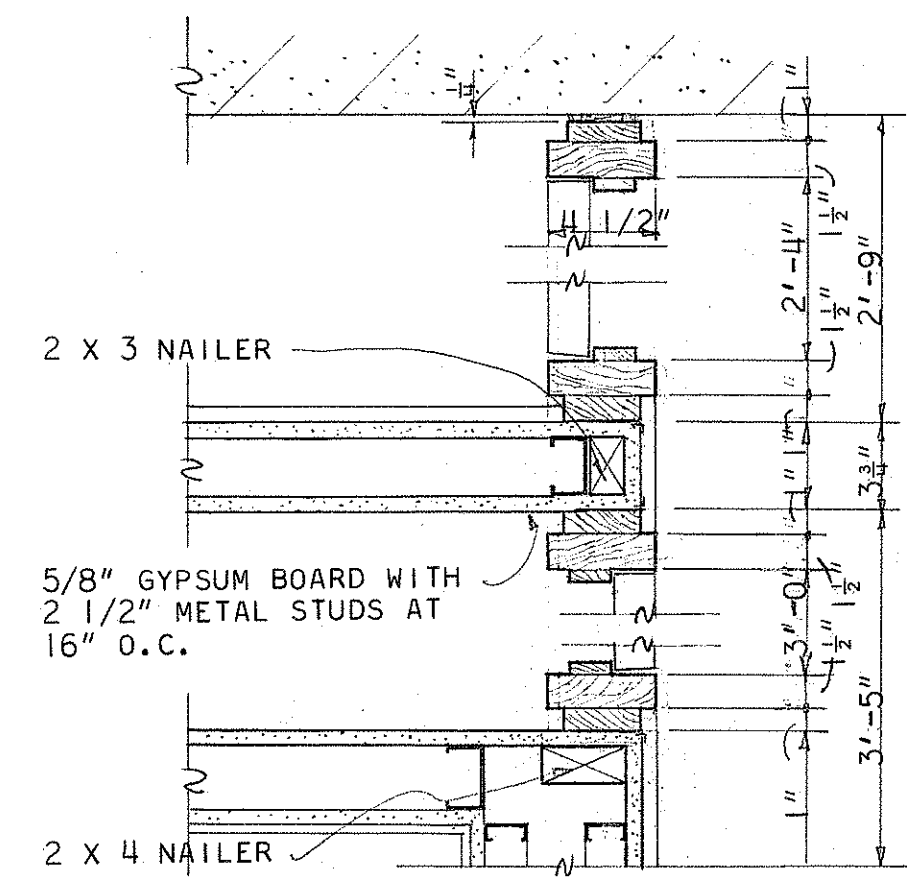


SECTION 7
SCALE 1 1/2" = 1'-0"

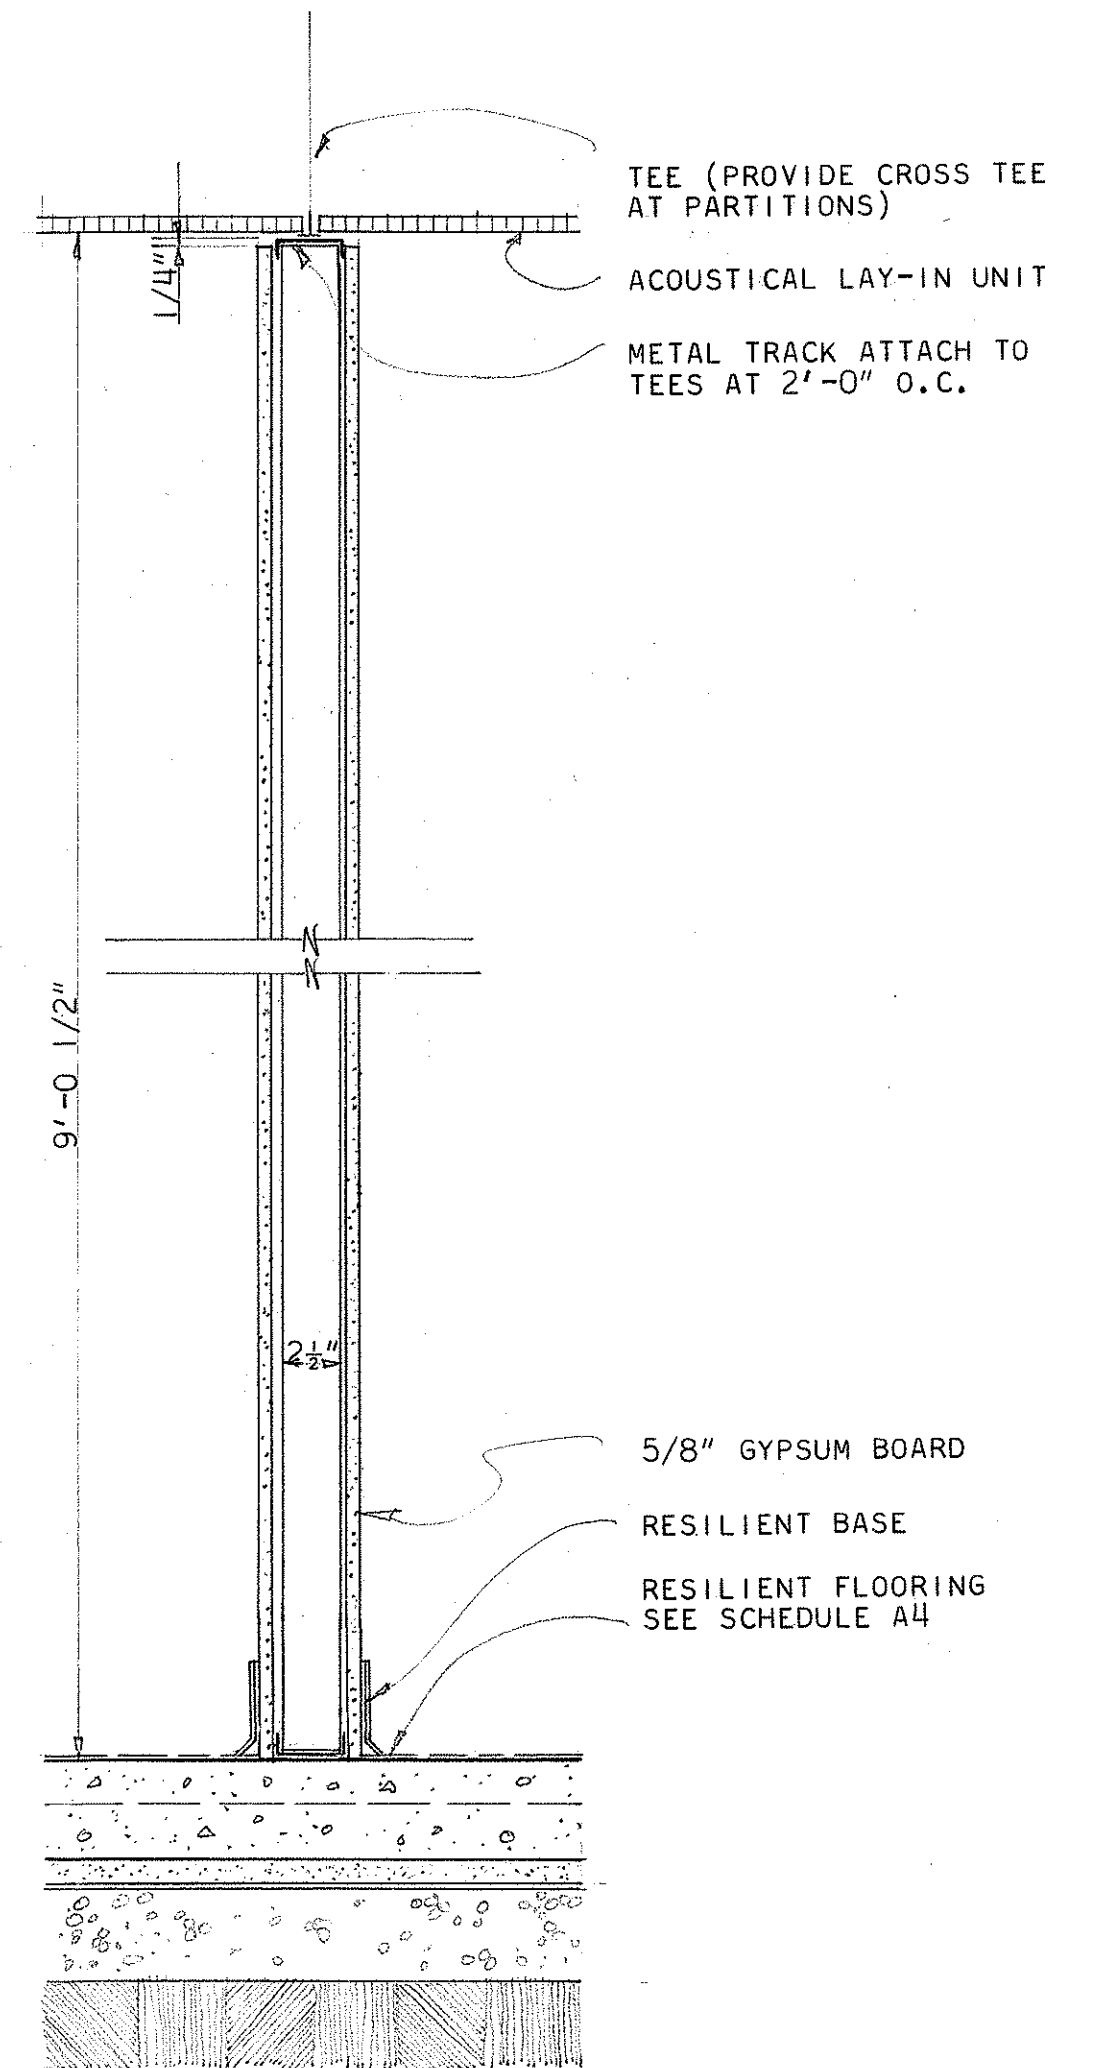


SECTION 9
SCALE 1 1/2" = 1'-0"

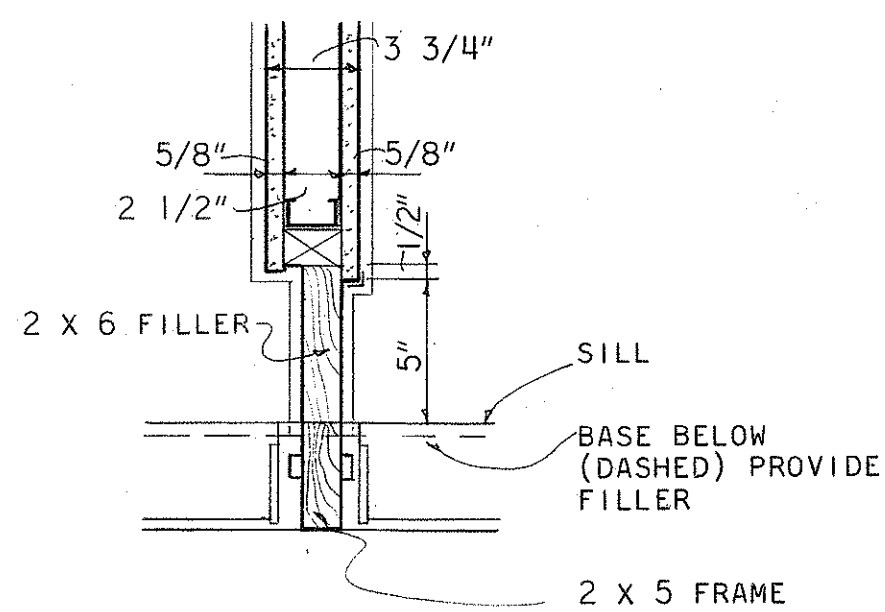


SECTION 2
SCALE 1 1/2" = 1'-0"

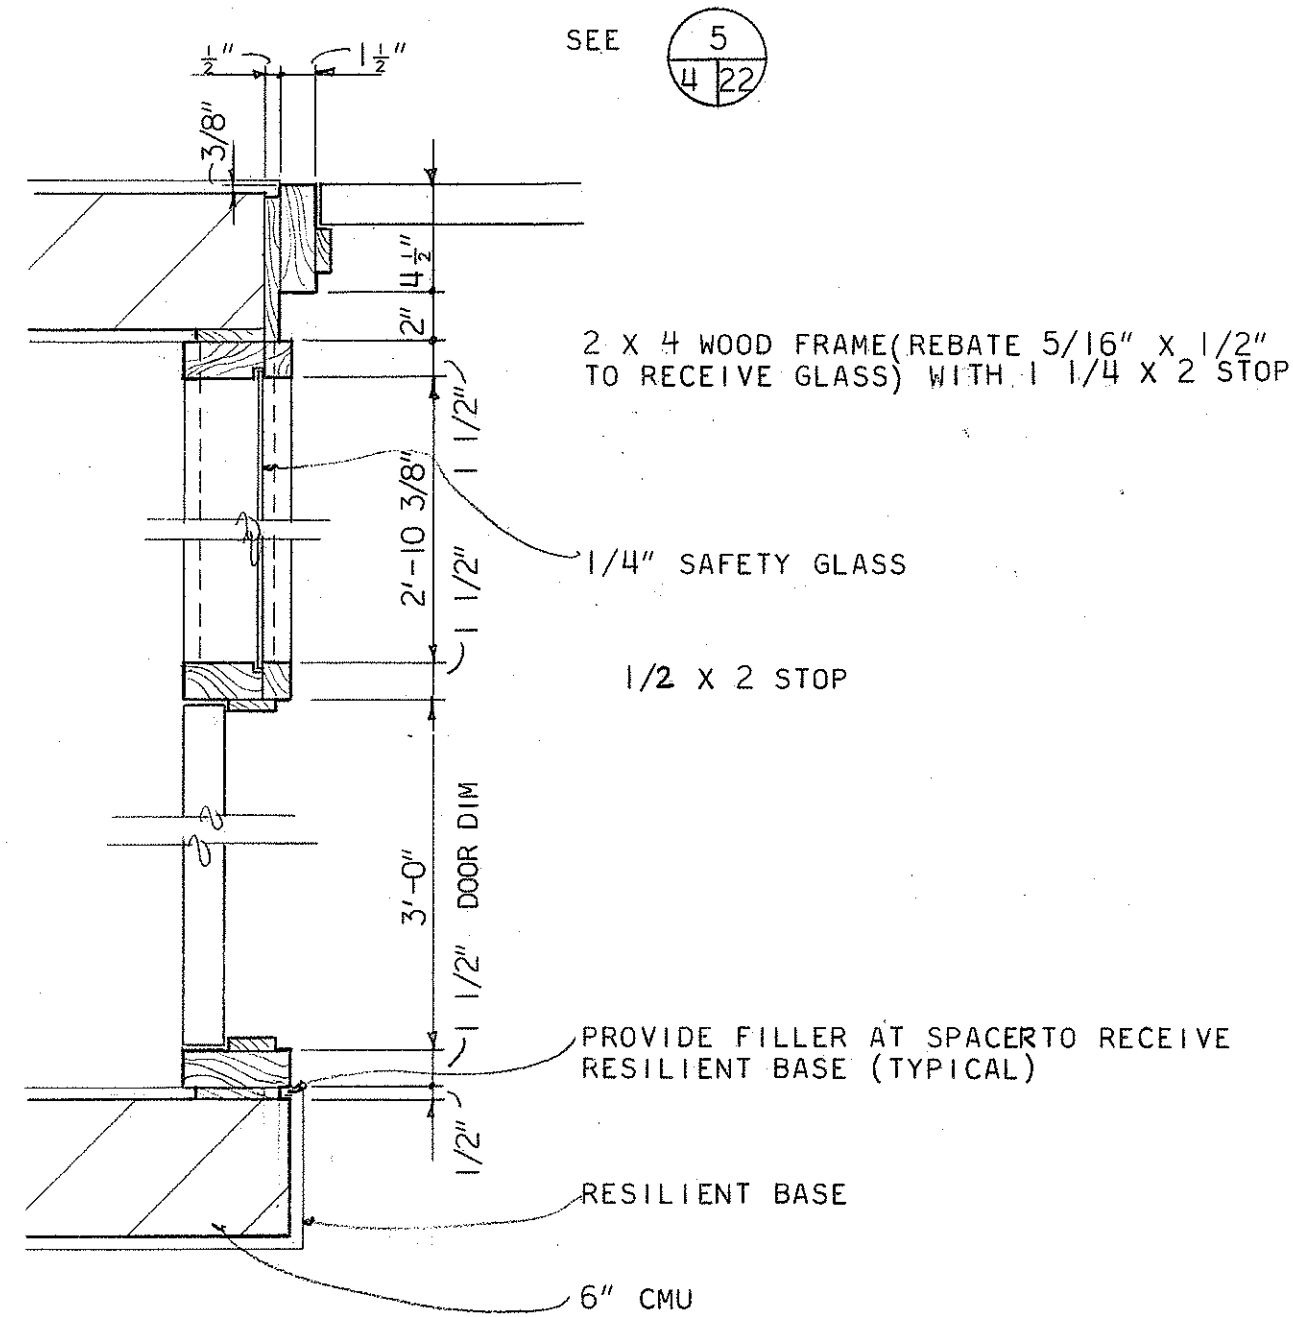


SECTION 5
SCALE 1 1/2" = 1'-0"

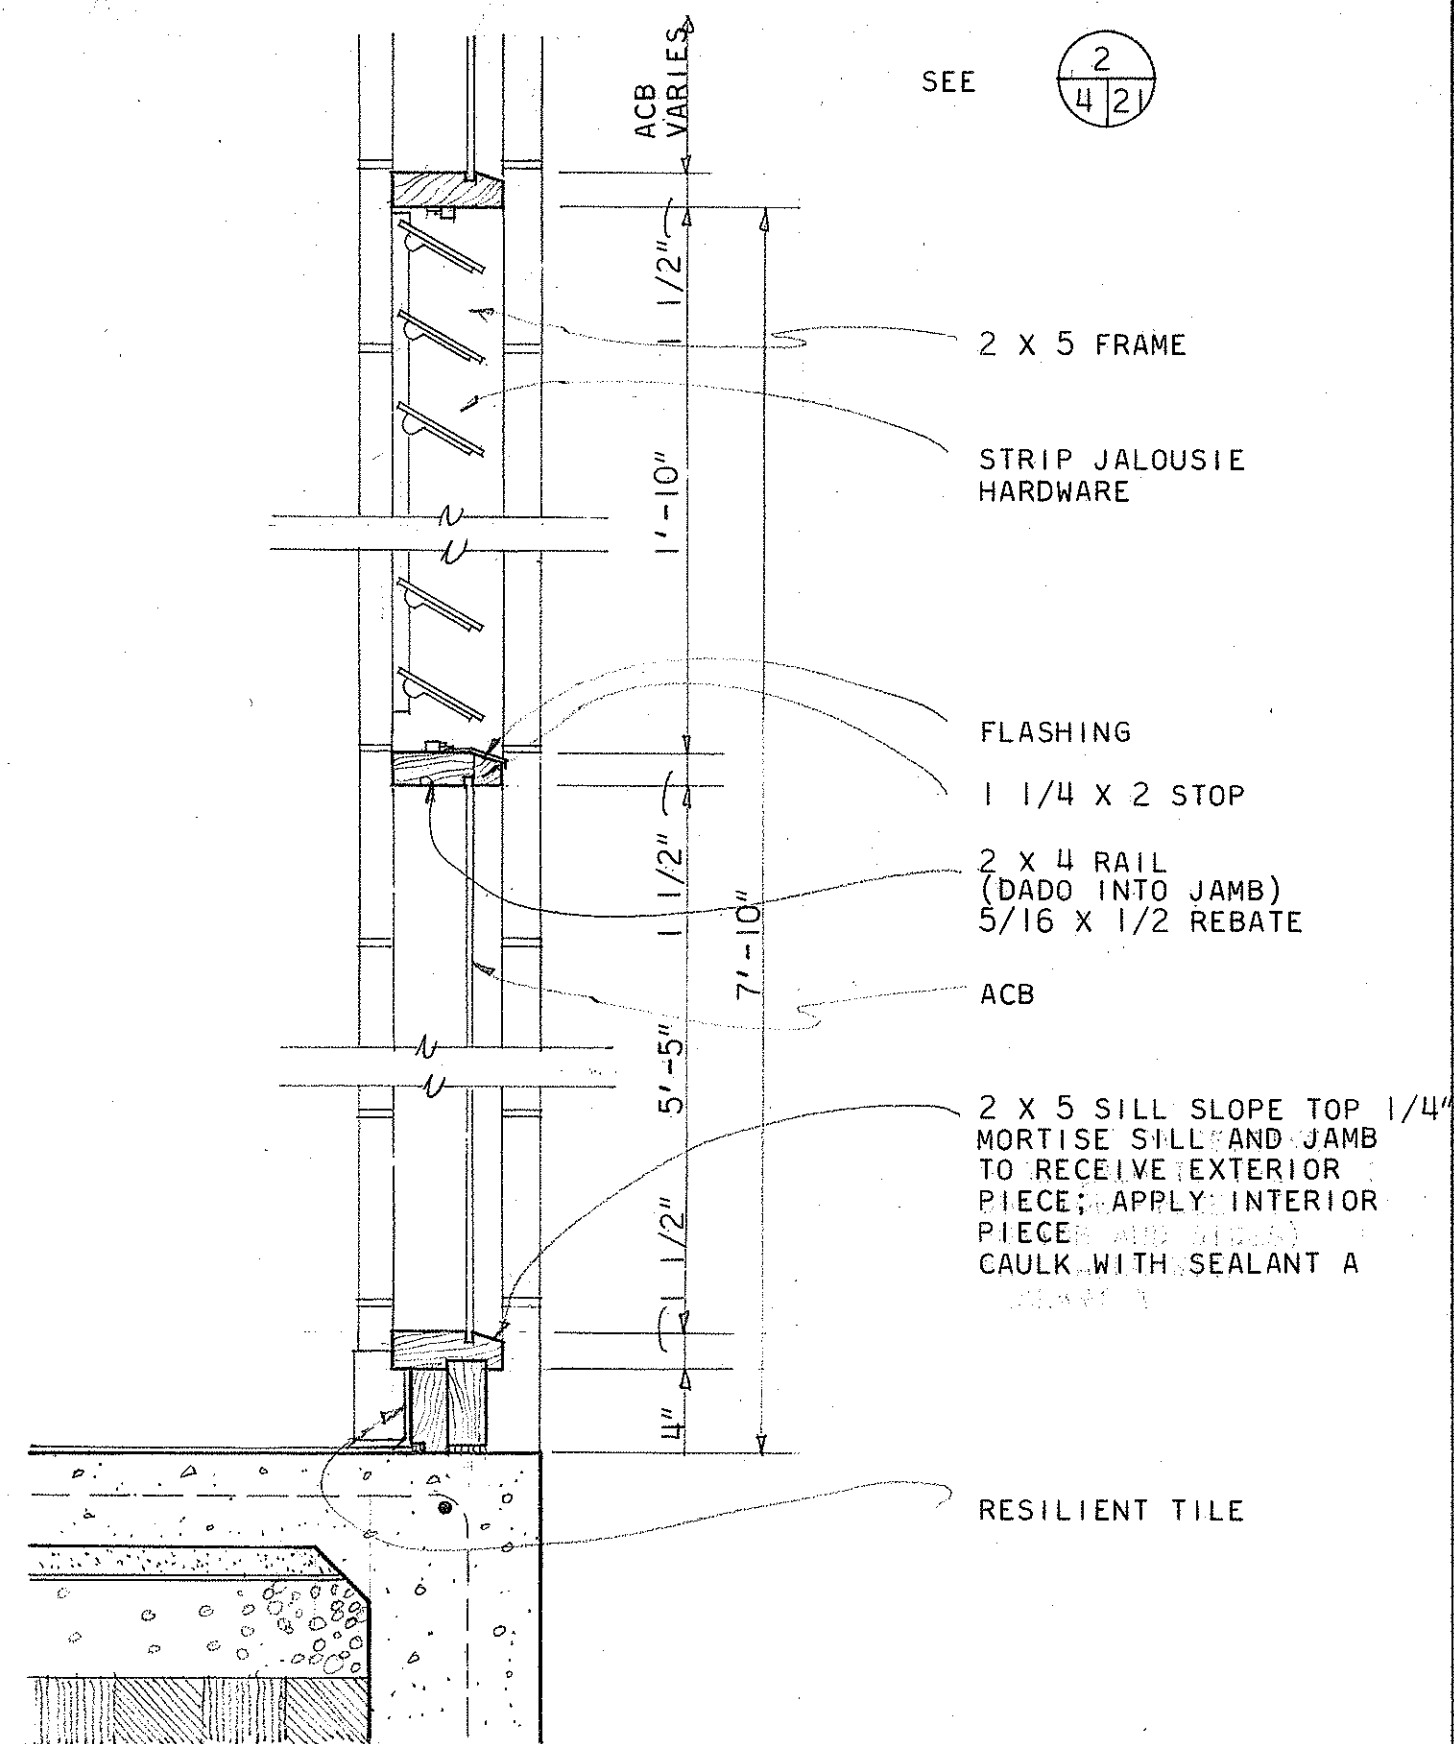

SECTION 8
SCALE 1 1/2" = 1'-0"

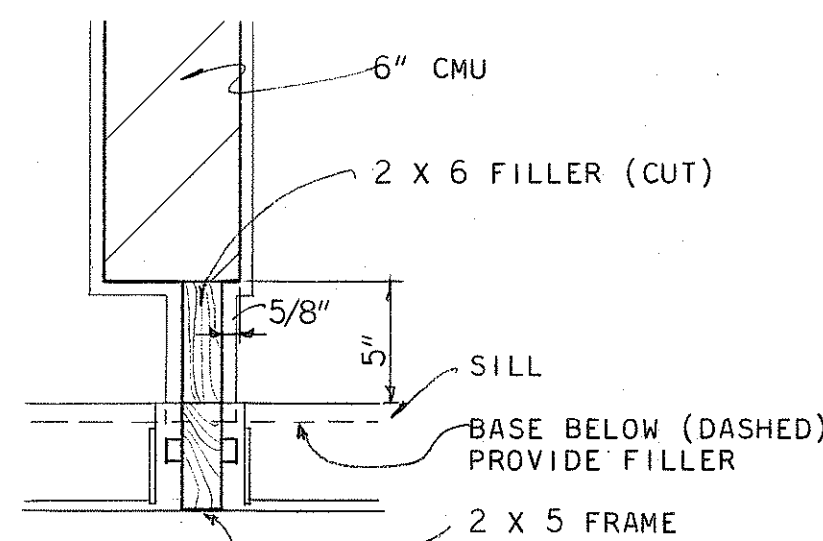

SECTION 3
SCALE 1 1/2" = 1'-0"

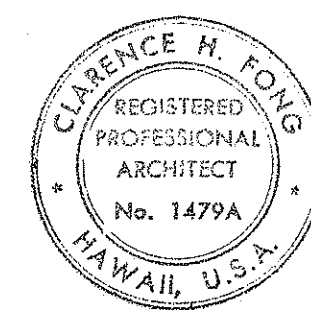


THIS WORK WAS PREPARED BY ME OR UNDER MY SUPERVISION.

STATE OF HAWAII DEPARTMENT OF TRANSPORTATION HIGHWAYS DIVISION	
KAUAI STATE HIGHWAY - COUNTY BASE YARD KAPAA KAUAI	
DETAILS - BLDG. B, C	
SCALE AS NOTED	8065-363
DATE JULY 1972	
SHEET No. 23 OF 41 SHEETS	




A 23

SURVEY PLOTTED BY	DATE
DRAWN BY	
DESIGNED BY	
NOTED BY	
CHECKED BY	
ORIGINAL PLAN	
NOTE BOOK	
No.	


FED. ROAD DIST. NO.	STATE	FED. AID PROJ. NO.	FISCAL YEAR	SHEET NO.	TOTAL SHEETS
HAWAII	HAW.				

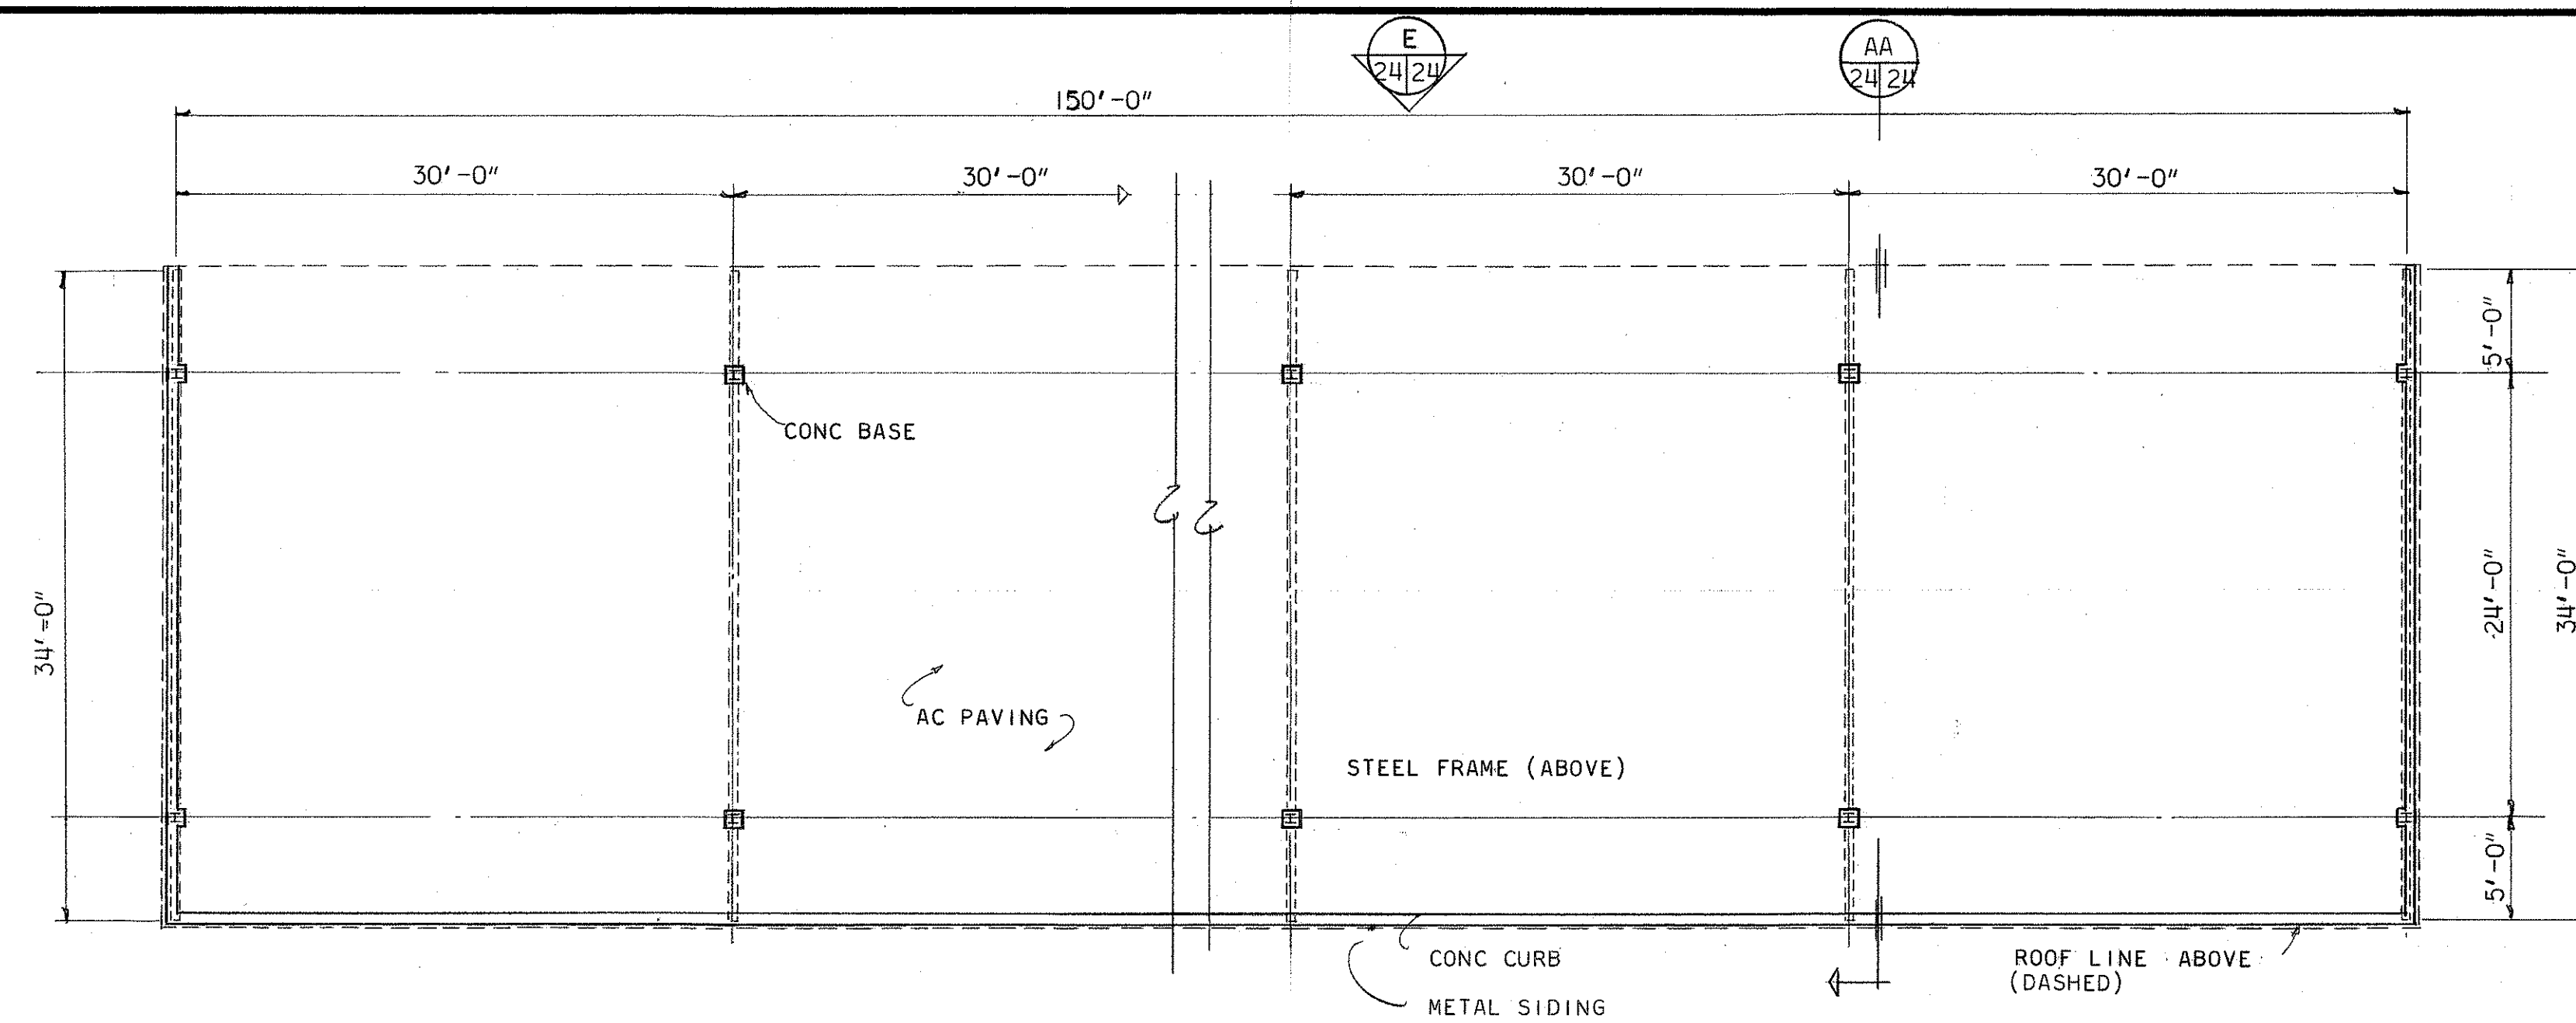



PLAN - CARPORT BLDGS. (N.I.C.)
SCALE 1/8" = 1'-0"

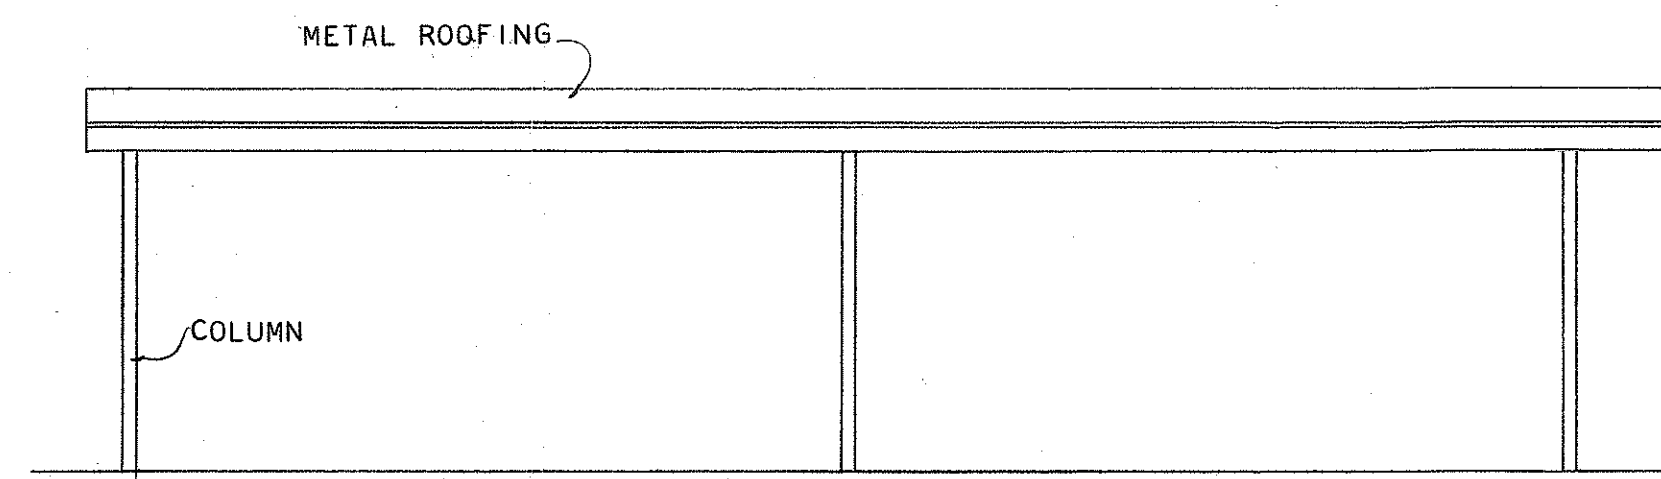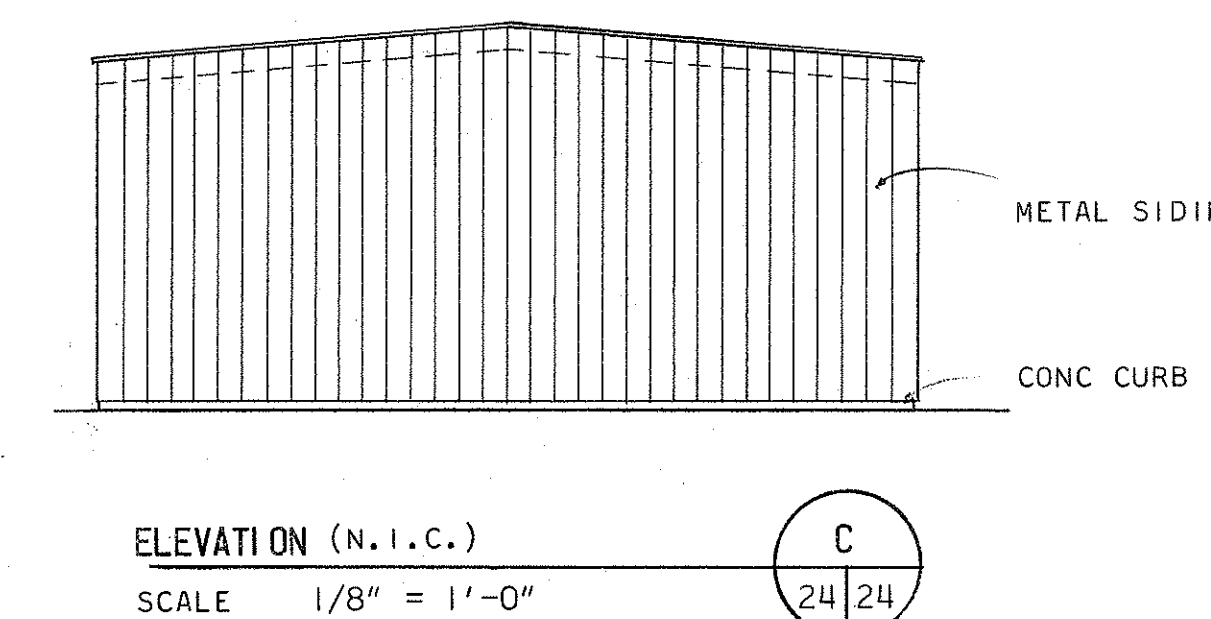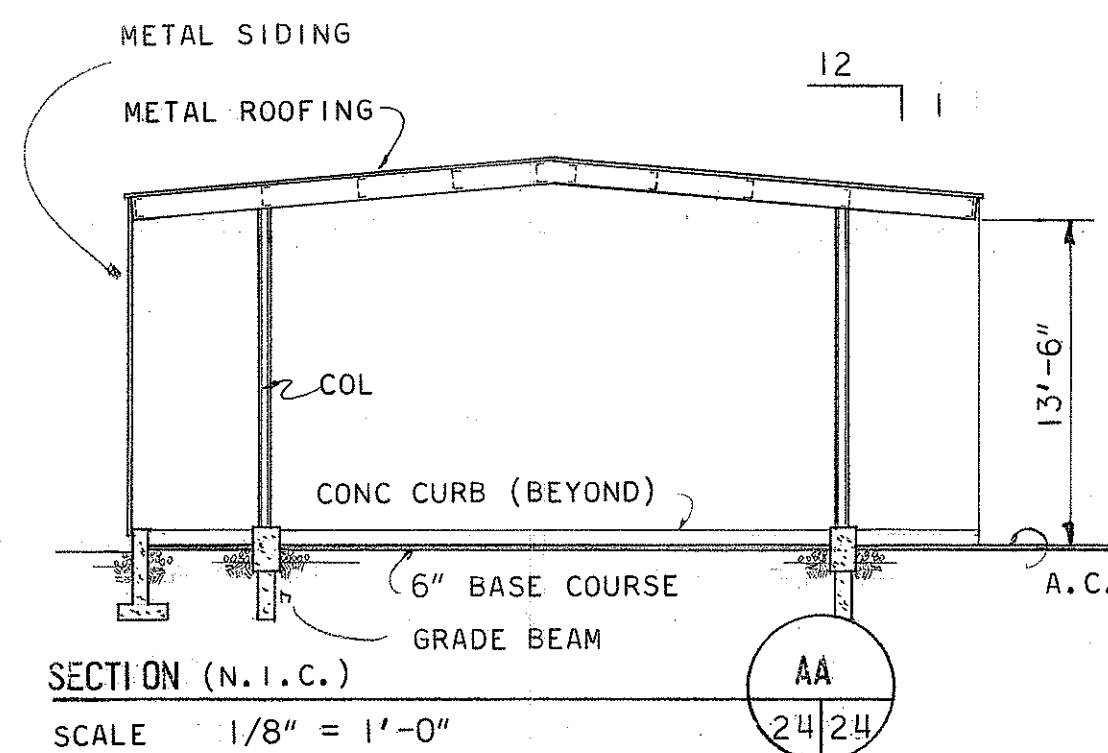


PARTIAL ELEVATION (N.I.C.)
SCALE 1/8" = 1'-0"

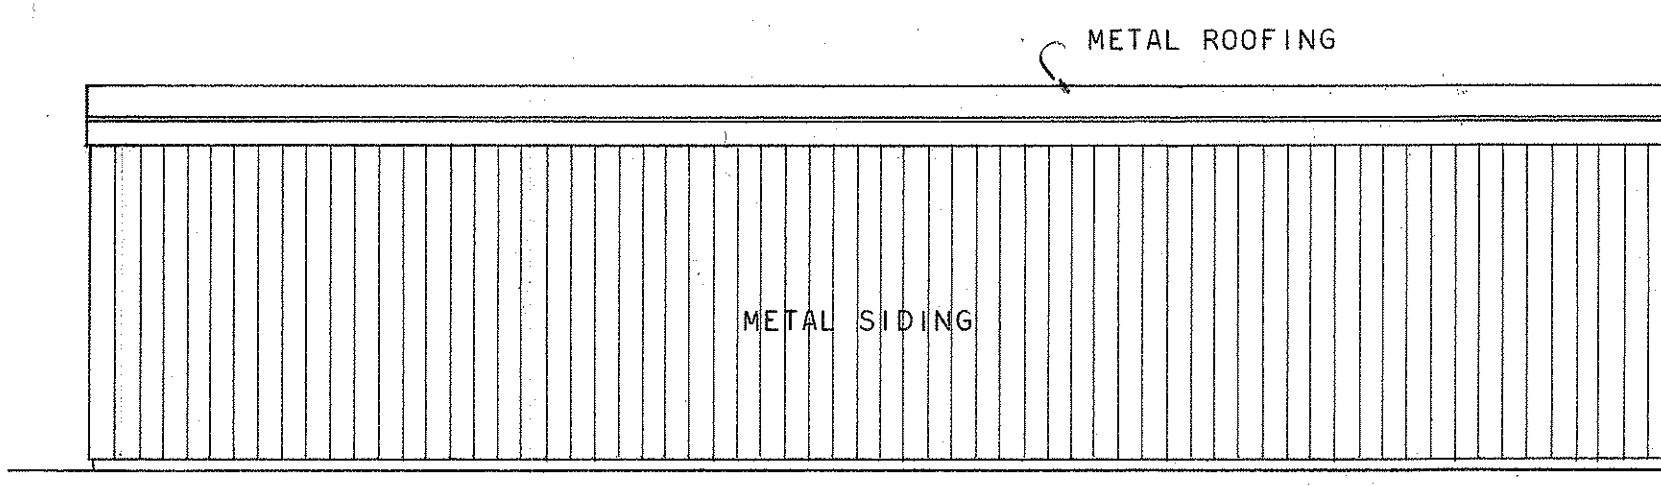

ELEVATION (N.I.C.)
SCALE 1/8" = 1'-0"

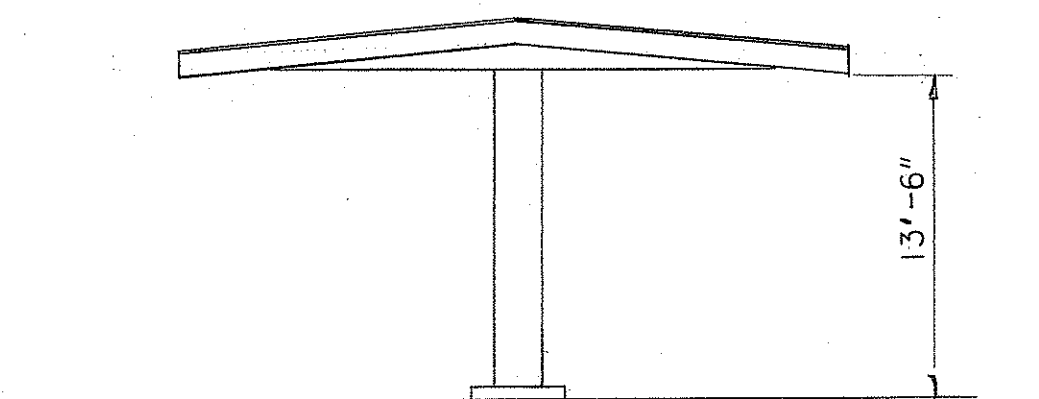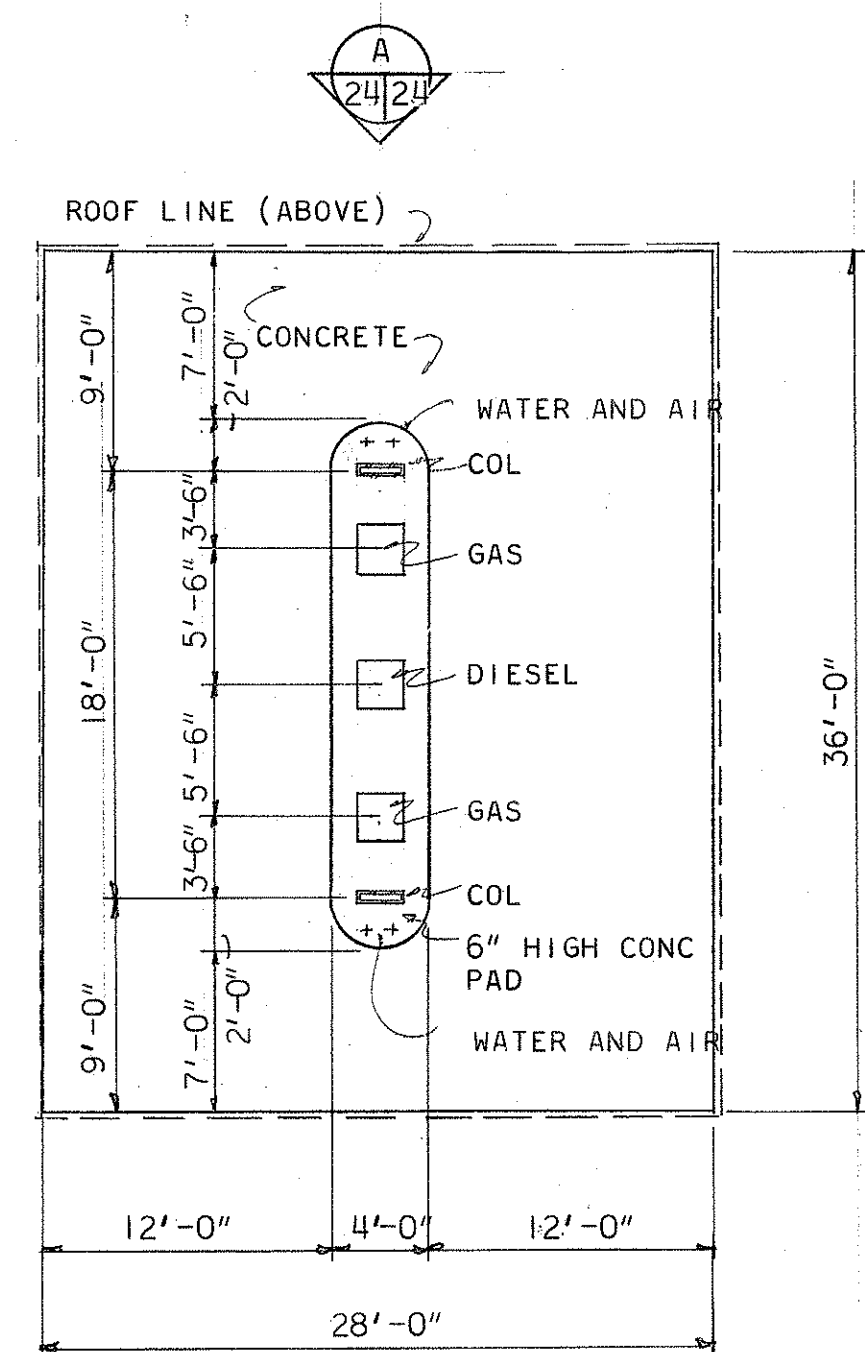

ELEVATION (N.I.C.)
SCALE 1/8" = 1'-0"

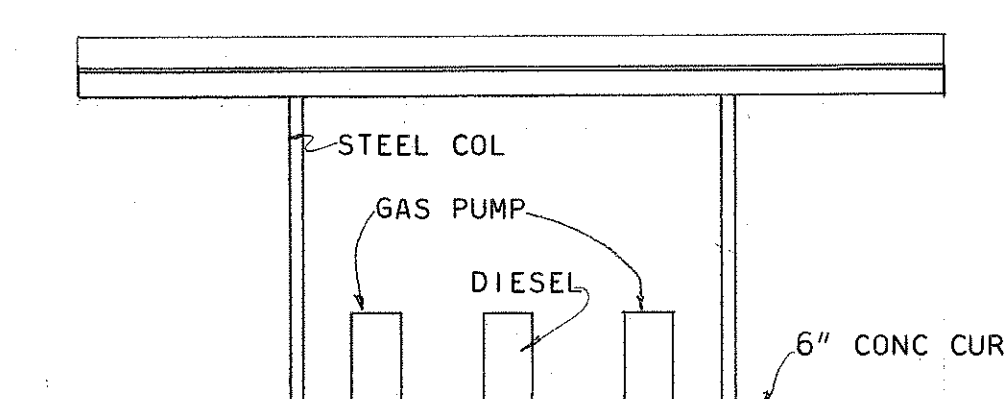


ELEVATION (N.I.C.)
SCALE 1/8" = 1'-0"

PLAN - SERVICE STATION
SCALE 1/8" = 1'-0"

ALTERNATE 3

SURVEY PLOTTED BY	DATE
DRAWN BY	
CHECKED BY	
NOTED BY	
QUANTITIES BY	
CHECKED BY	
NO.	

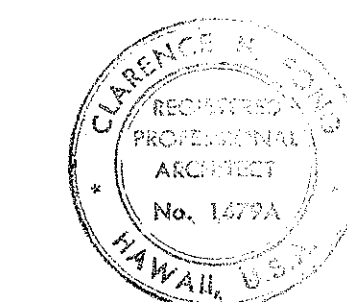

THIS WORK WAS PREPARED BY
ME OR UNDER MY SUPERVISION.

STATE OF HAWAII DEPARTMENT OF TRANSPORTATION HIGHWAYS DIVISION		
KAUAI STATE HIGHWAY - COUNTY BASE YARD KAPAA		
KAUAI		
FLOOR PLANS & ELEVATIONS CARPORTS & SERVICE STATION		A 24
SCALE AS NOTED	BD65-363	
DATE JULY 1972		

SHEET No. 24 OF 41 SHEETS