

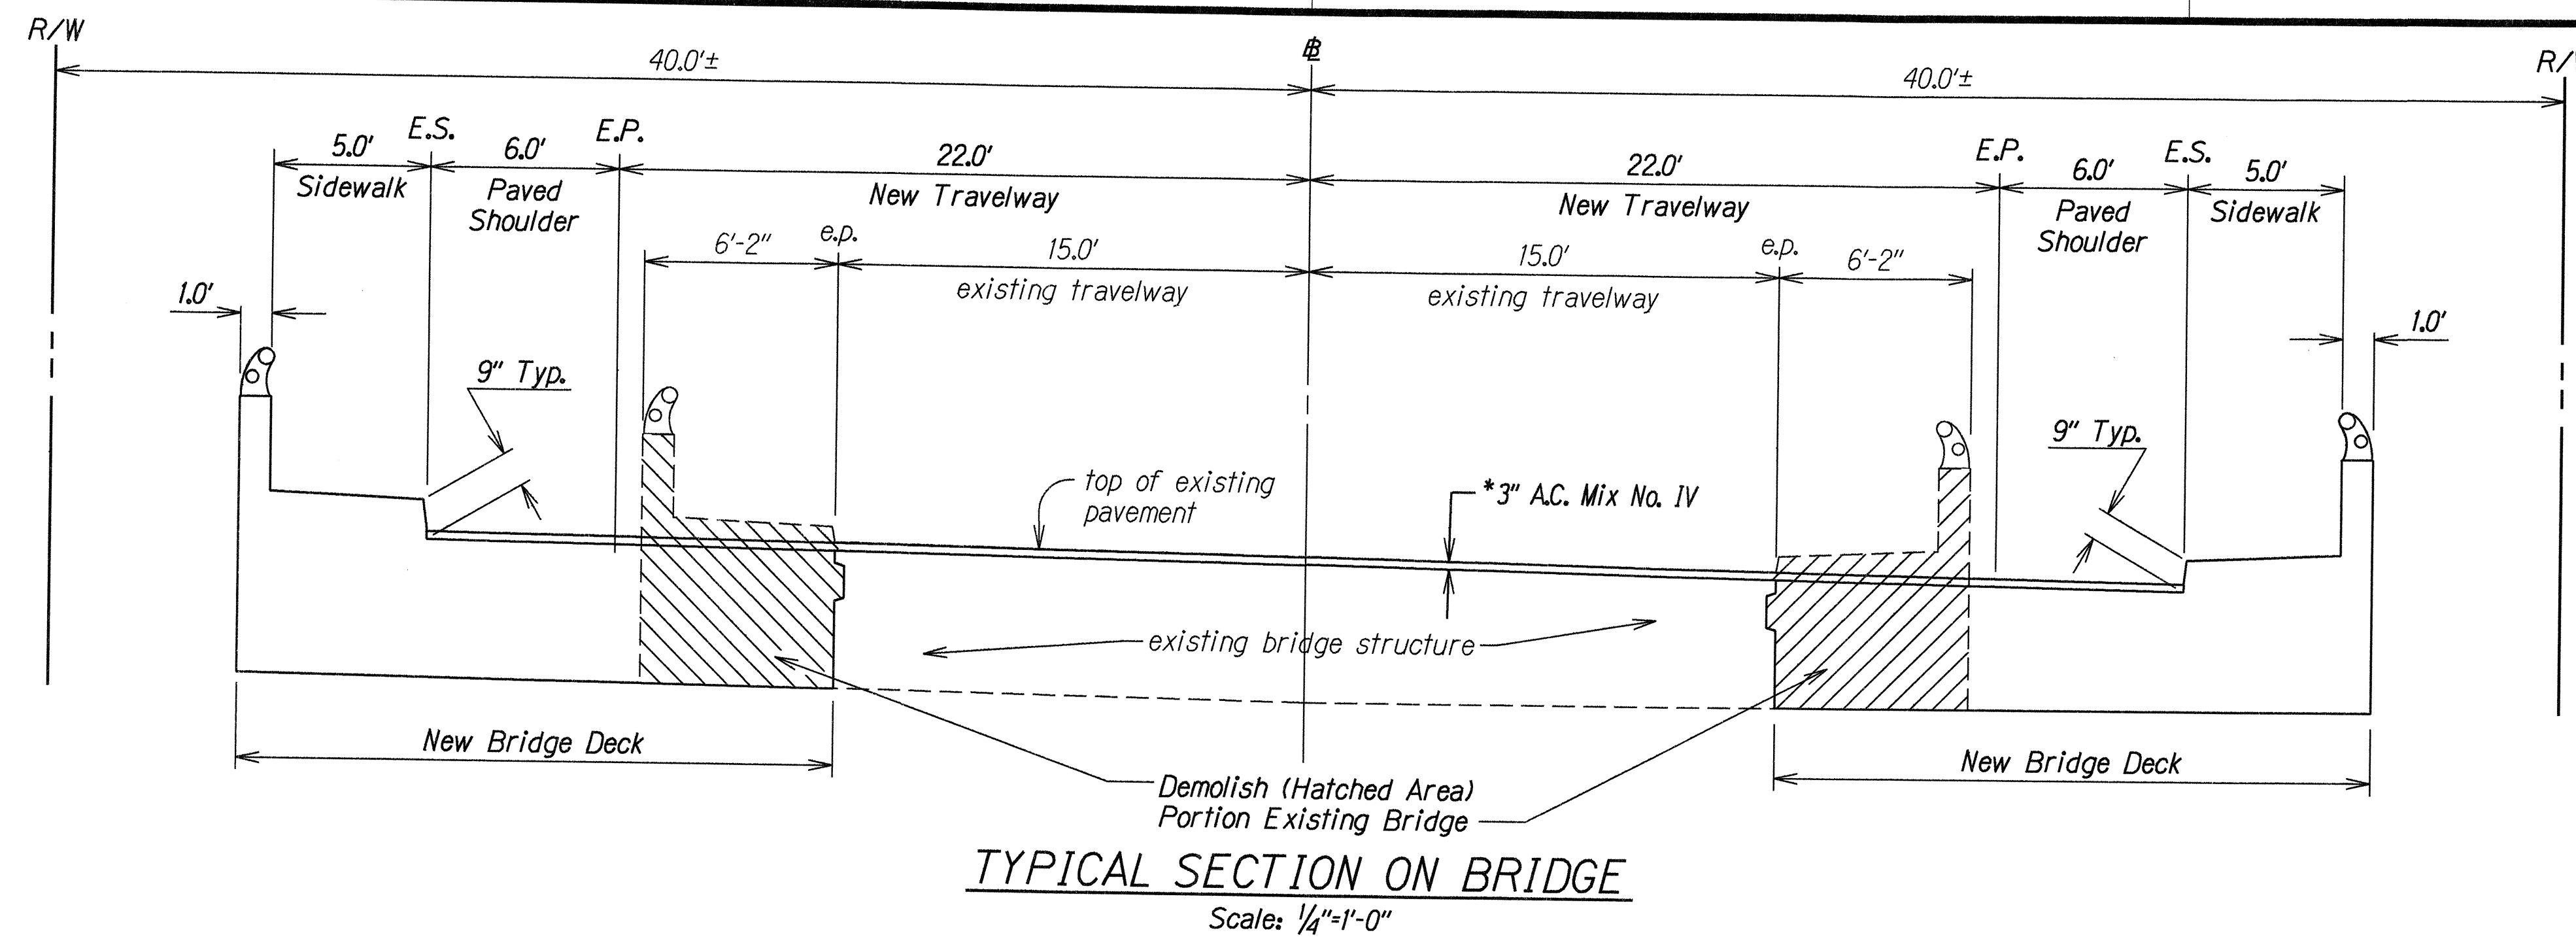


FED. ROAD DIST. NO.	STATE	FED. AID PROJ. NO.	FISCAL YEAR	SHEET NO.	TOTAL SHEETS
HAWAII	HAW.	BR-STP-056-1(35)	2000	5	70

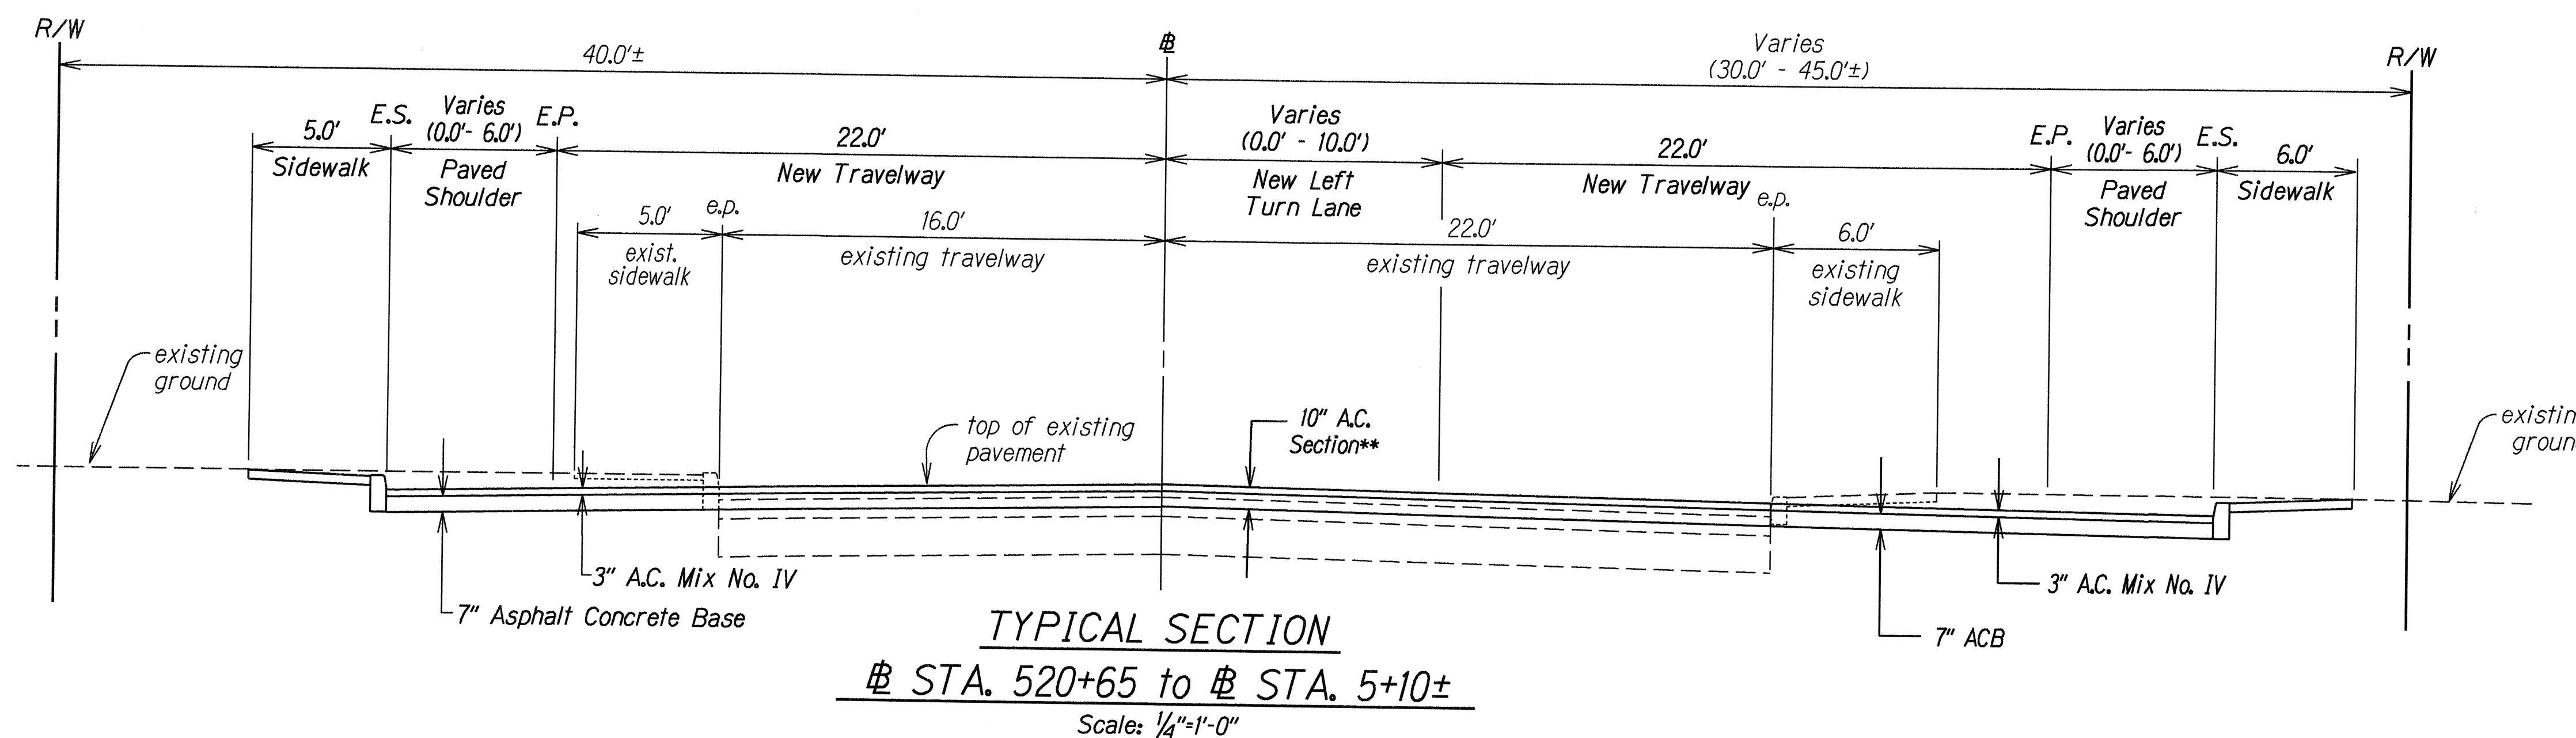


- NOTES:**
- *Cold Plane Exist. Pavement to Top of Conc. Bridge Deck and Resurf. w/New 3" A.C. Mix No. IV.
 - **Excavate Exist. Roadway 10" and Replace w/ 7" A.C.B. and 3" A.C. Mix No. IV.
 - ***See Plan Sheet No. 57 for Drainage Details. New Gutter ends at Sta. 518+66 Rt.
 - **** Stabilize Area Between New E.S. and New Gutter with 3" A.C. Mix No. IV from Beginning of Gutter at Sta. 517+85± to Driveway at Sta. 518+66±
 - 1. Where shoulder width varies, refer to roadway plan for dimensions.
 - 2. See Plan Sheet No. 6 for Sidewalk Detail.
 - 3. See Plan Sheet No. 6 for Pav't Trans. at Bridge Approach Detail
 - 4. See Plan Sheet No. 13 for Roadway Grading Plan.

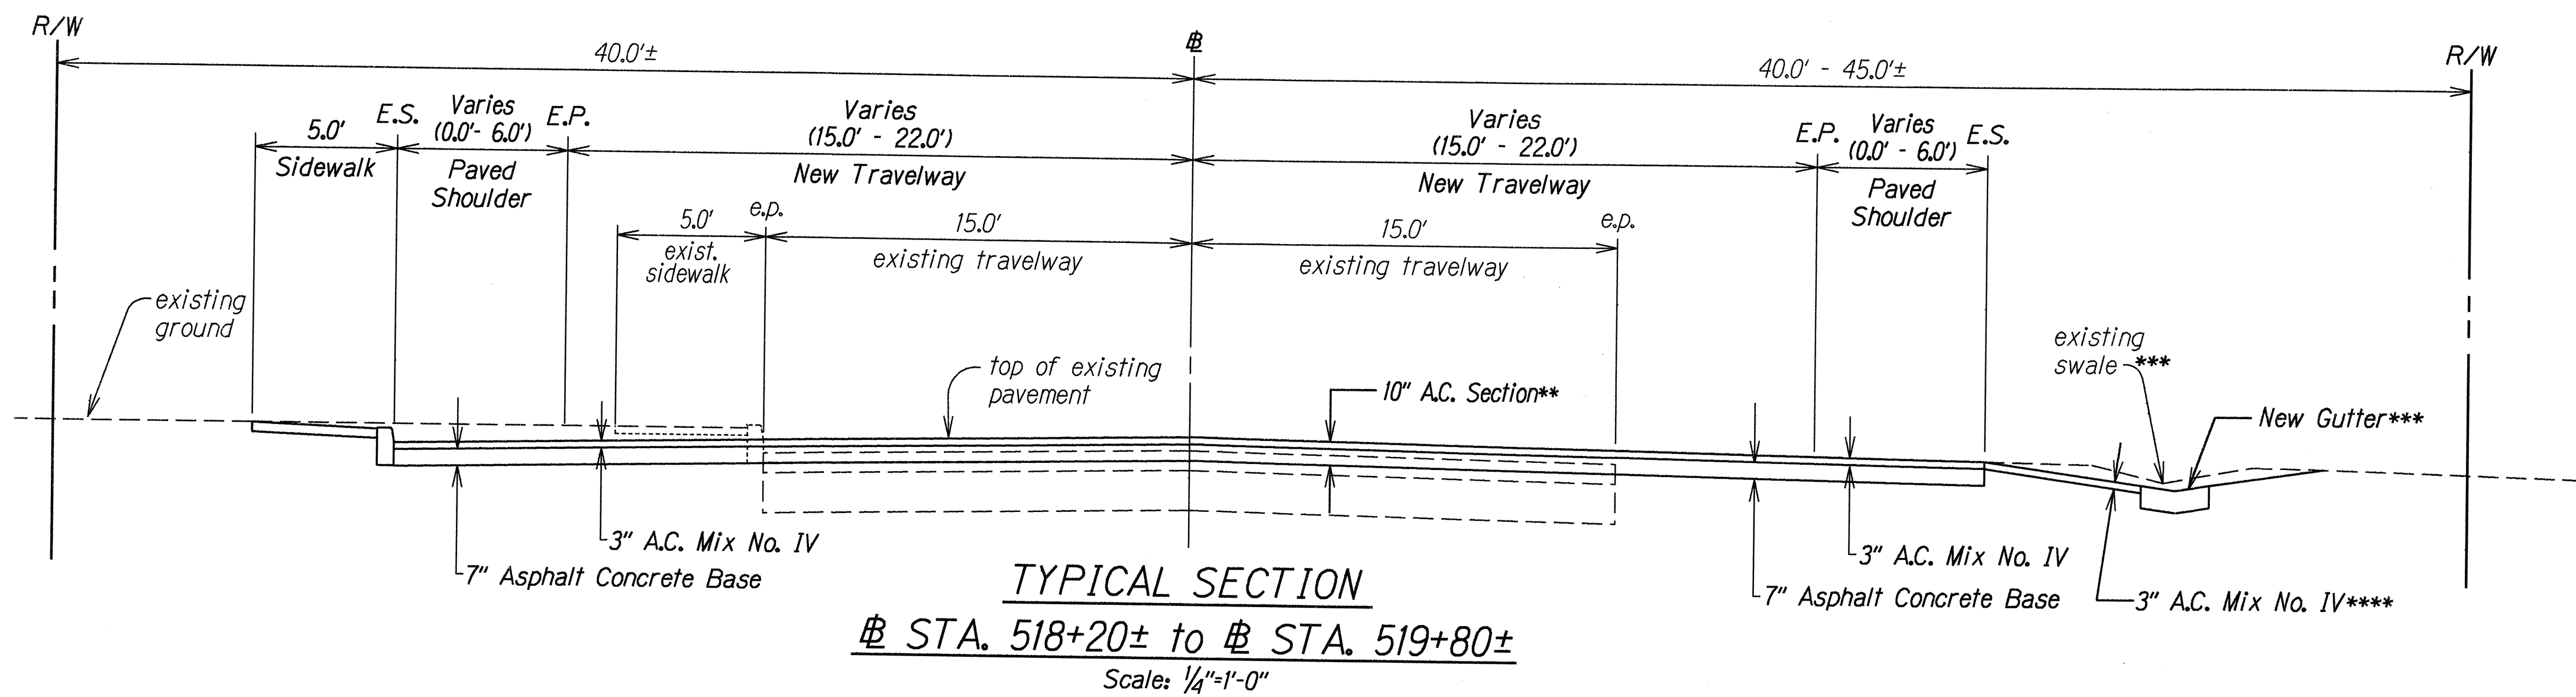


8/1/99	Revise Note for Drainage Details at Sta. 518+66, Rt.
DATE	REVISION
STATE OF HAWAII DEPARTMENT OF TRANSPORTATION HIGHWAYS DIVISION TYPICAL SECTIONS KUHIO HIGHWAY Waikaeae Bridge Widening Fed. Aid Proj. No. BR-STP-056-1(35) Scale: As Shown Date: Aug., 1999 SHEET No. 1 OF 2 SHEETS	

DESIGNED BY	DATE
DRAWN BY	16-12-96
CHECKED BY	
APPROVED BY	
NOTED BY	
QUANTITIES BY	
CHECKED BY	

FED. ROAD DIST. NO.	STATE	FED. AID PROJ. NO.	FISCAL YEAR	SHEET NO.	TOTAL SHEETS
HAWAII	HAW.	BR-STP-056-1(35)	2000	6	70

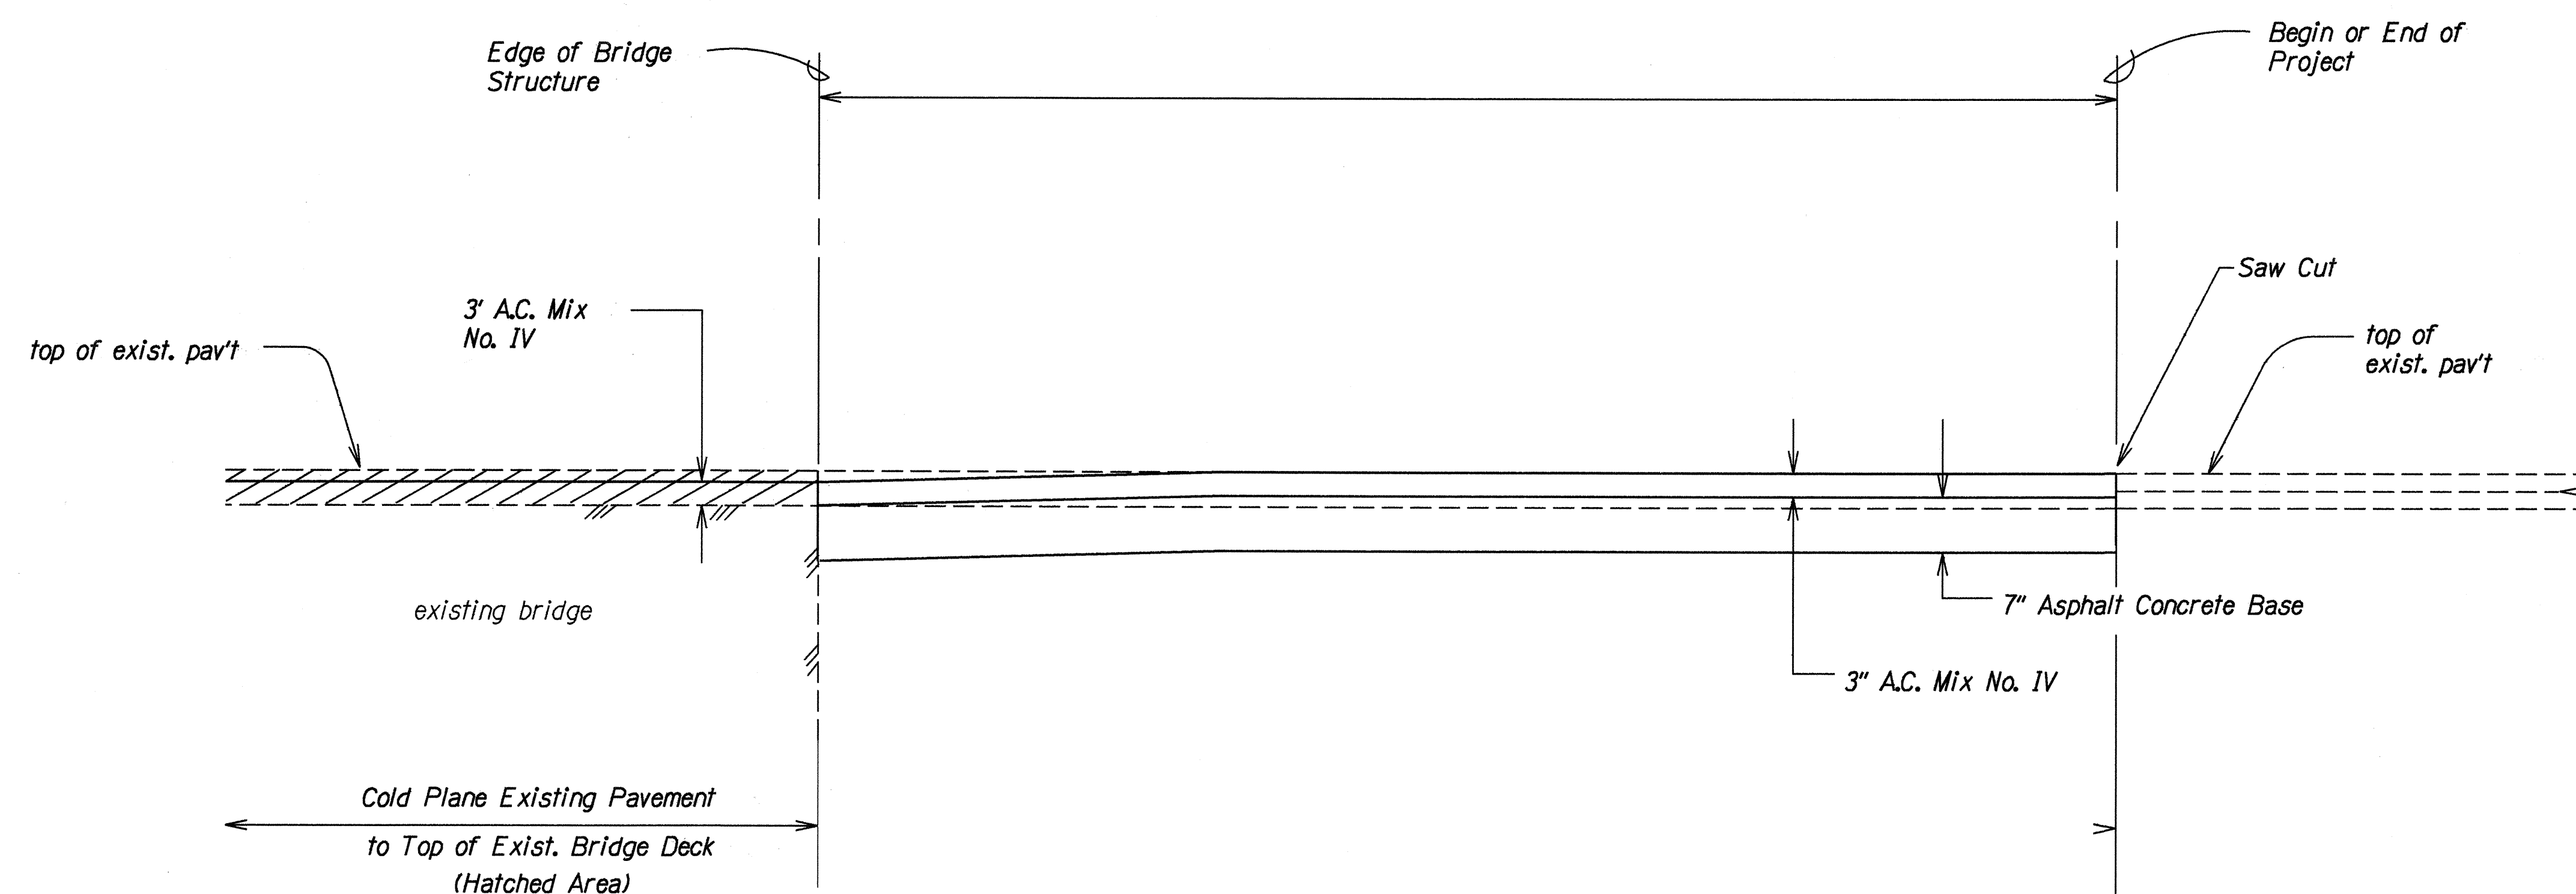

PAVEMENT TRANSITION AT BRIDGE APPROACH DETAIL
Not to Scale

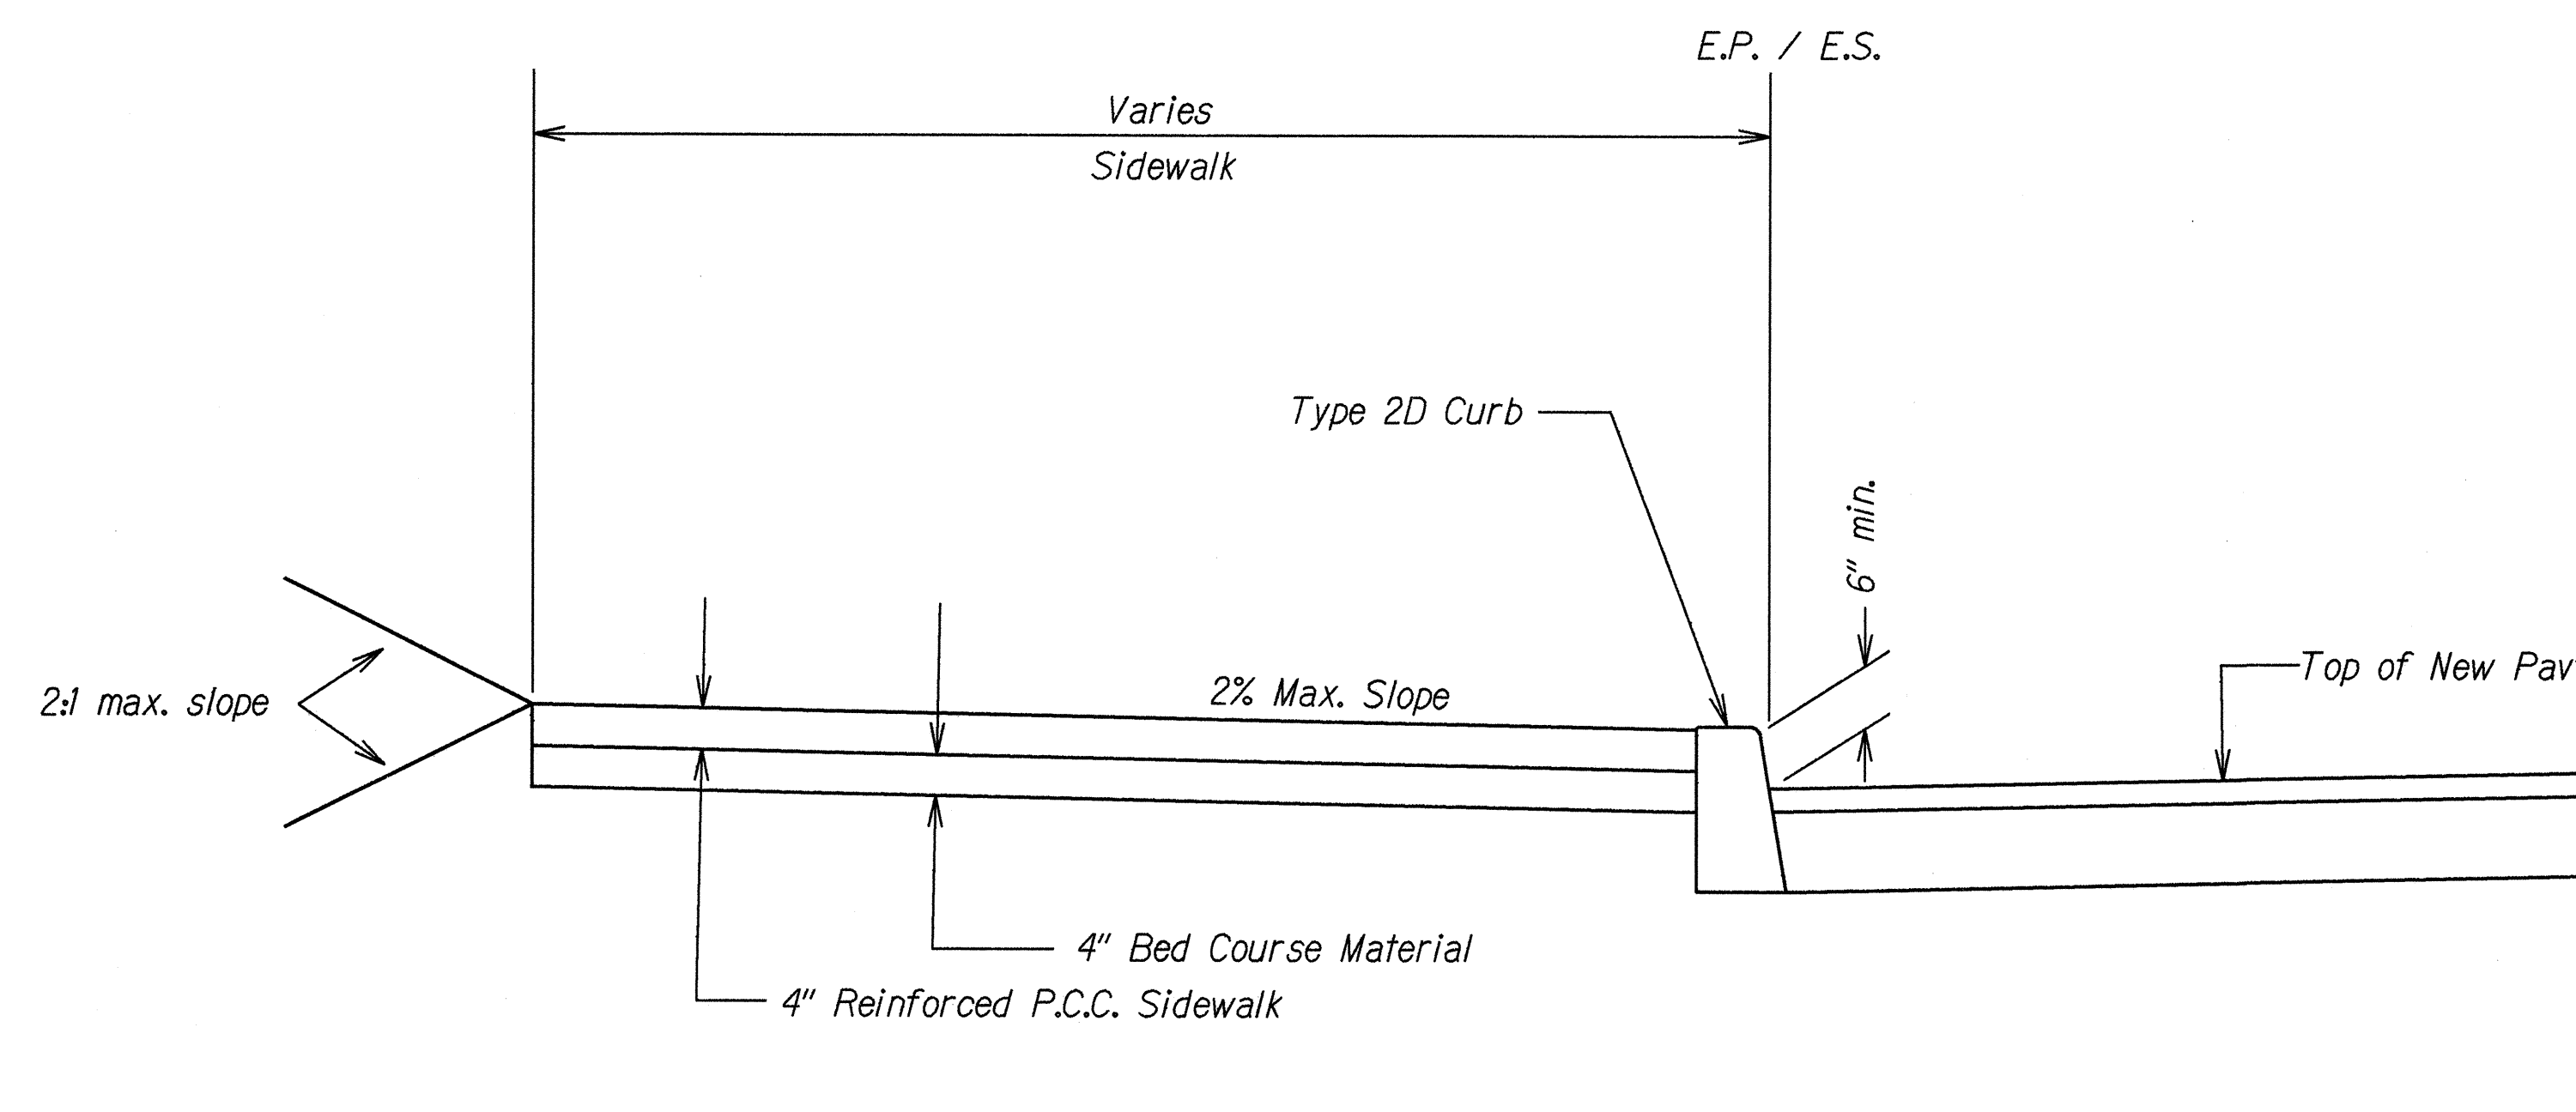

SIDEWALK AND CURB DETAIL
Not to Scale

DESIGNED BY	DATE
TRACED BY	15.10.99
NOTES BOOK	
DESIGNED BY	
QUANTITIES BY	
CHECKED BY	
NO.	

STATE OF HAWAII
DEPARTMENT OF TRANSPORTATION
HIGHWAYS DIVISION

TYPICAL SECTIONS

KUHIO HIGHWAY
Waikaea Bridge Widening
Fed. Aid Proj. No. BR-STP-056-1(35)

Scale: As Shown Date: Aug., 1999

SHEET No. 2 OF 2 SHEETS