
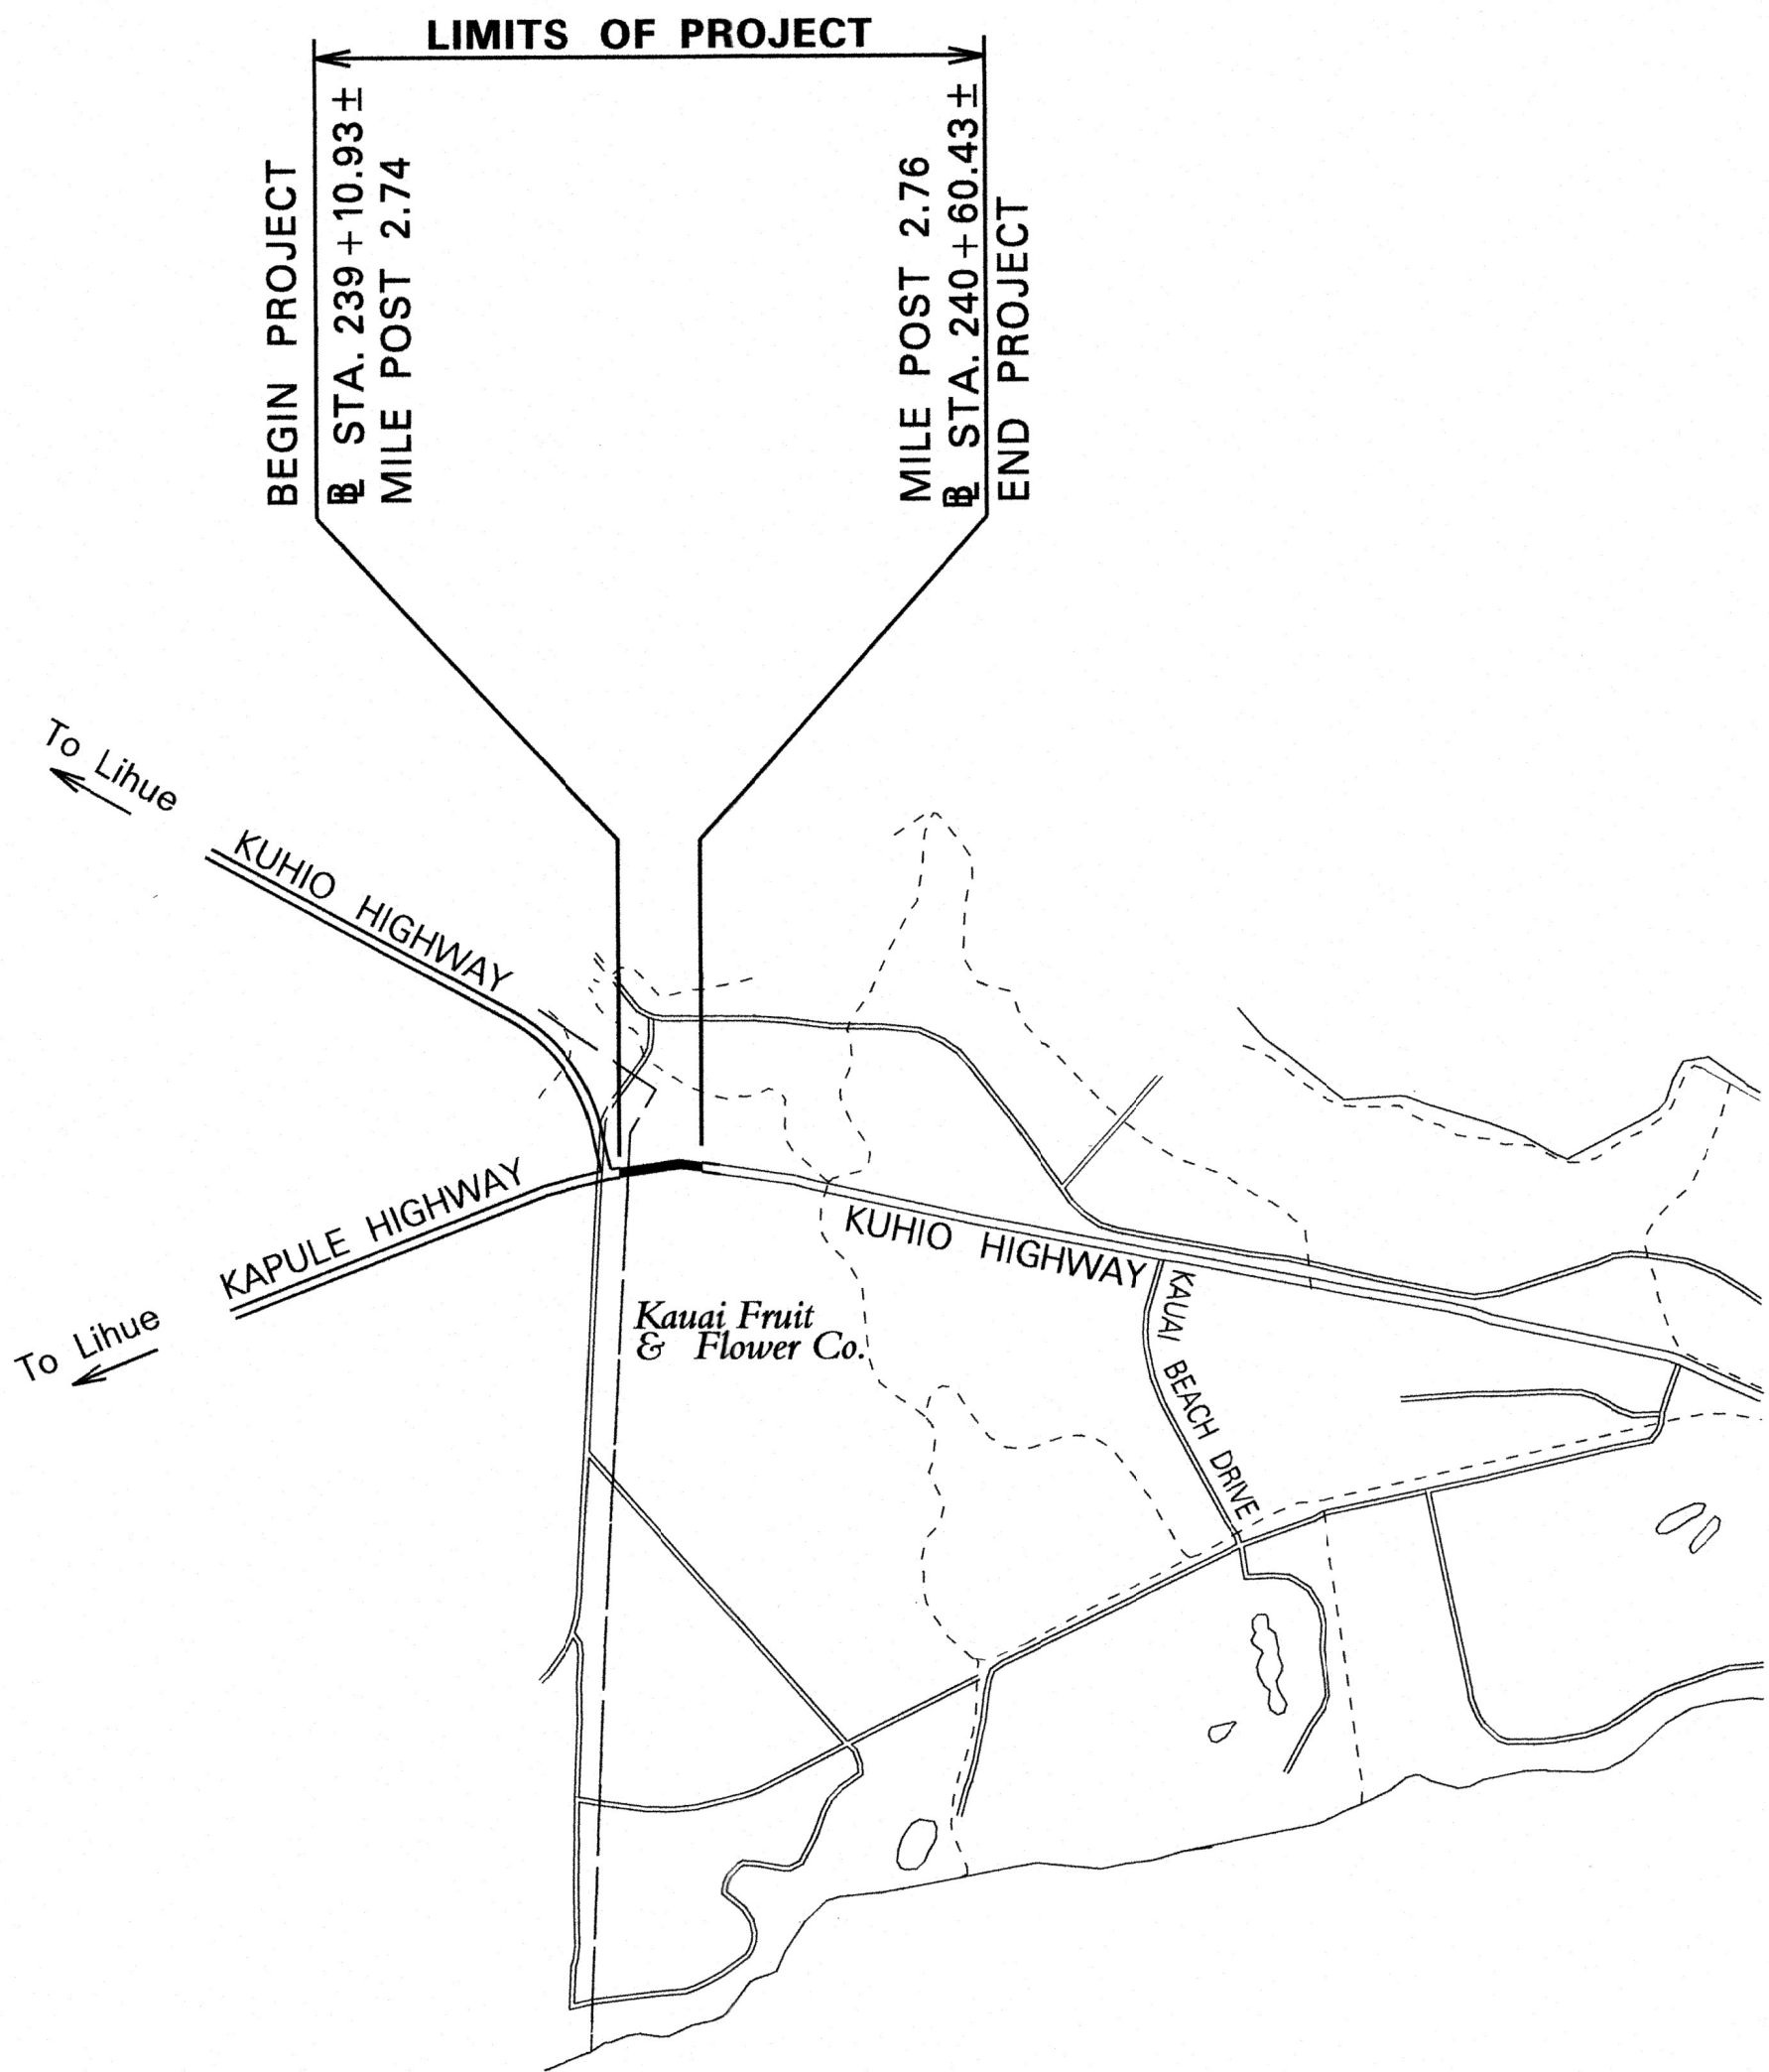



INDEX TO DRAWINGS	
SHEET NO.	DESCRIPTION
1	TITLE SHEET
2	STANDARD PLANS SUMMARY
3	GENERAL NOTES & SCHEDULE OF QUANTITIES
4 - 6	WATER POLLUTION AND EROSION CONTROL NOTES
7	TYPICAL SECTION
8	ROADWAY PLAN
9	PAVEMENT MARKING, NOTES, LEGEND & SIGN DETAILS
10	PAVEMENT MARKING, AND TRAFFIC SIGNING PLAN
11	HIGH SPEED UNDIVIDED HIGHWAY WORK ZONE SIGNING PLAN, NOTES & DETAILS

STATE OF HAWAII
DEPARTMENT OF TRANSPORTATION
HIGHWAYS DIVISION
HONOLULU, HAWAII
PLANS FOR
**KUHIO HIGHWAY DRAINAGE IMPROVEMENTS
VICINITY OF KAPULE HIGHWAY**
PROJECT NO. 56A-03-21
DISTRICT OF LIHUE
ISLAND OF KAUAI

FED. ROAD DIST. NO.	STATE	PROJ. NO.	FISCAL YEAR	SHEET NO.	TOTAL SHEETS
HAWAII	HAW.	56A-03-21	2022	1	11


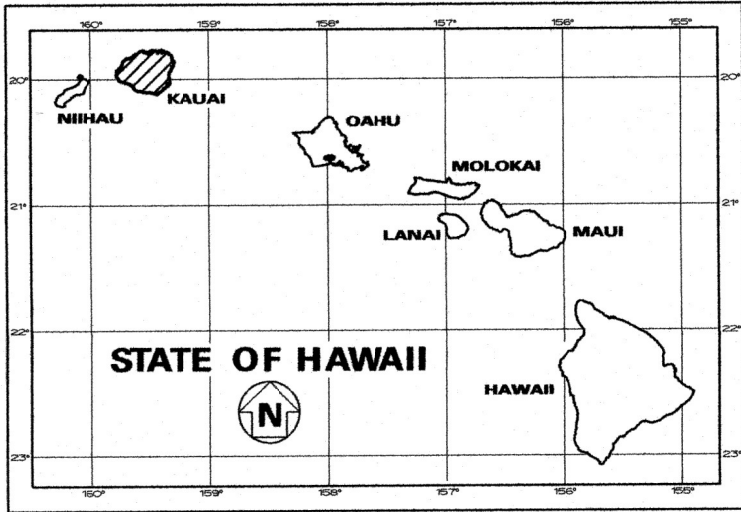


LAYOUT PLAN

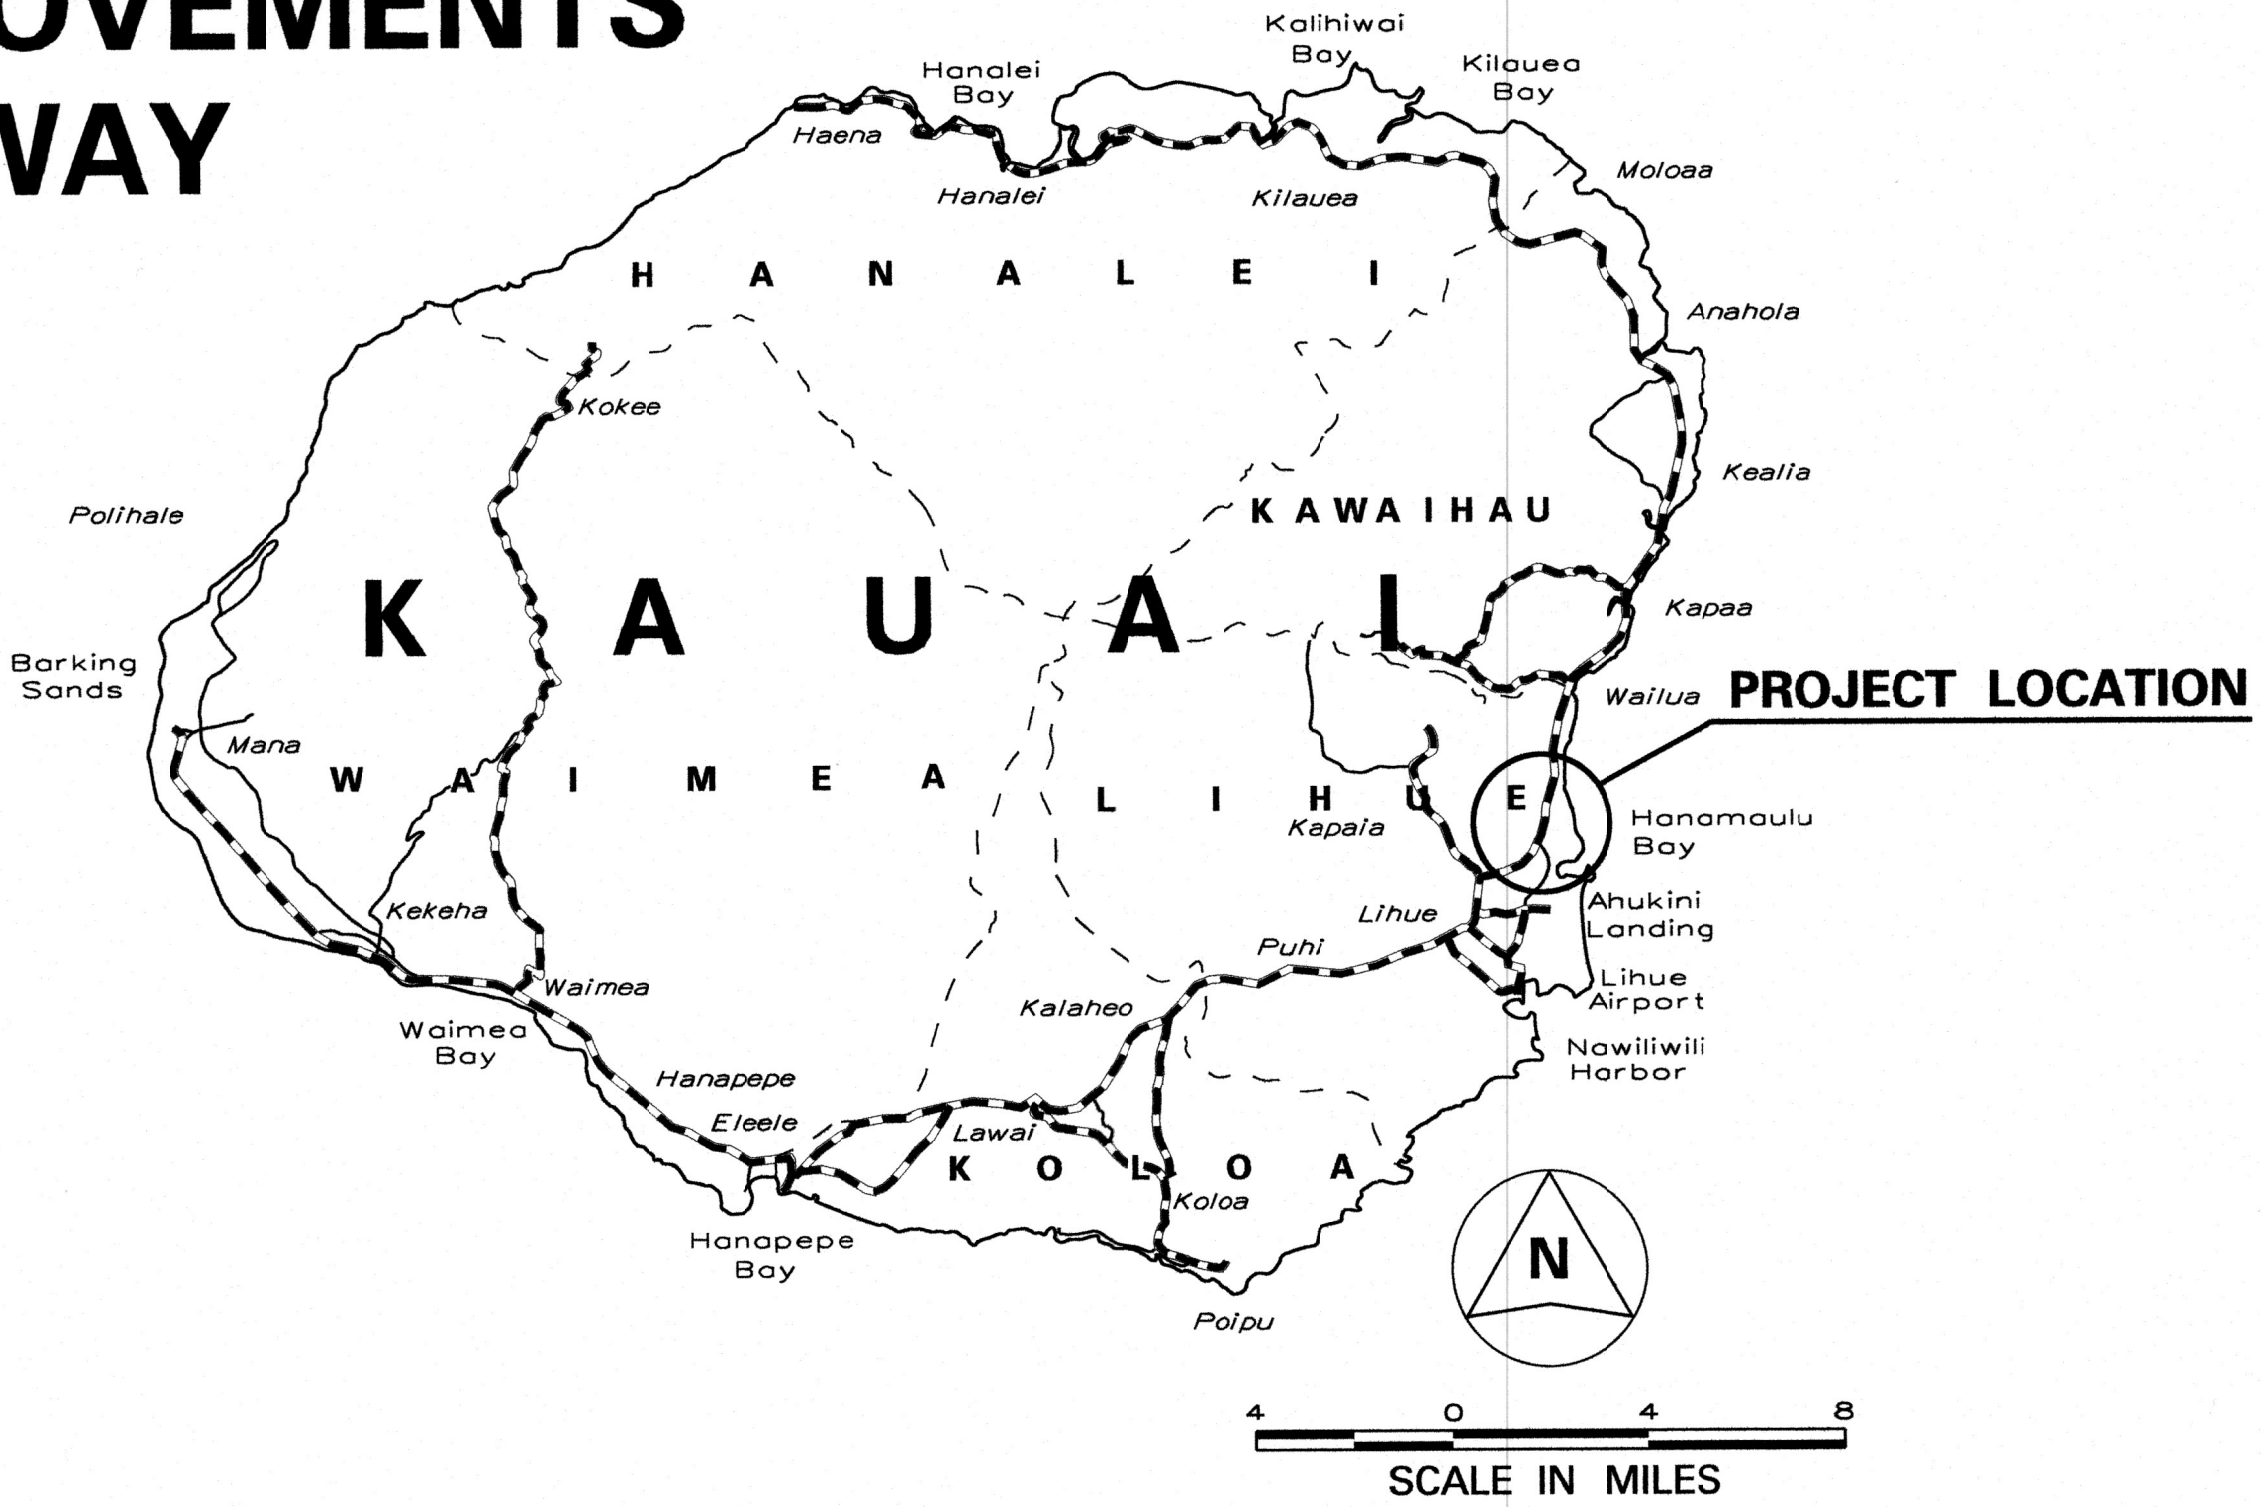

----- FEDERAL AID PROJECTS PREVIOUSLY CONSTRUCTED OR UNDER CONSTRUCTION

MILE POST 2.74 TO MILE POST 2.76

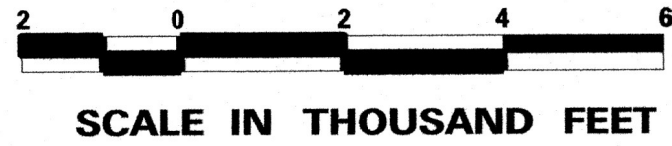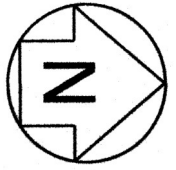

HWY-K DESIGNED BY _____
HWY-KE MANAGED BY _____
241-3000 PHONE _____
OCT. 2021 DATE _____

DEPARTMENT OF TRANSPORTATION STATE OF HAWAII	
APPROVED:	Oct 21, 2021
for DIR. OF TRANSPORTATION	DATE