
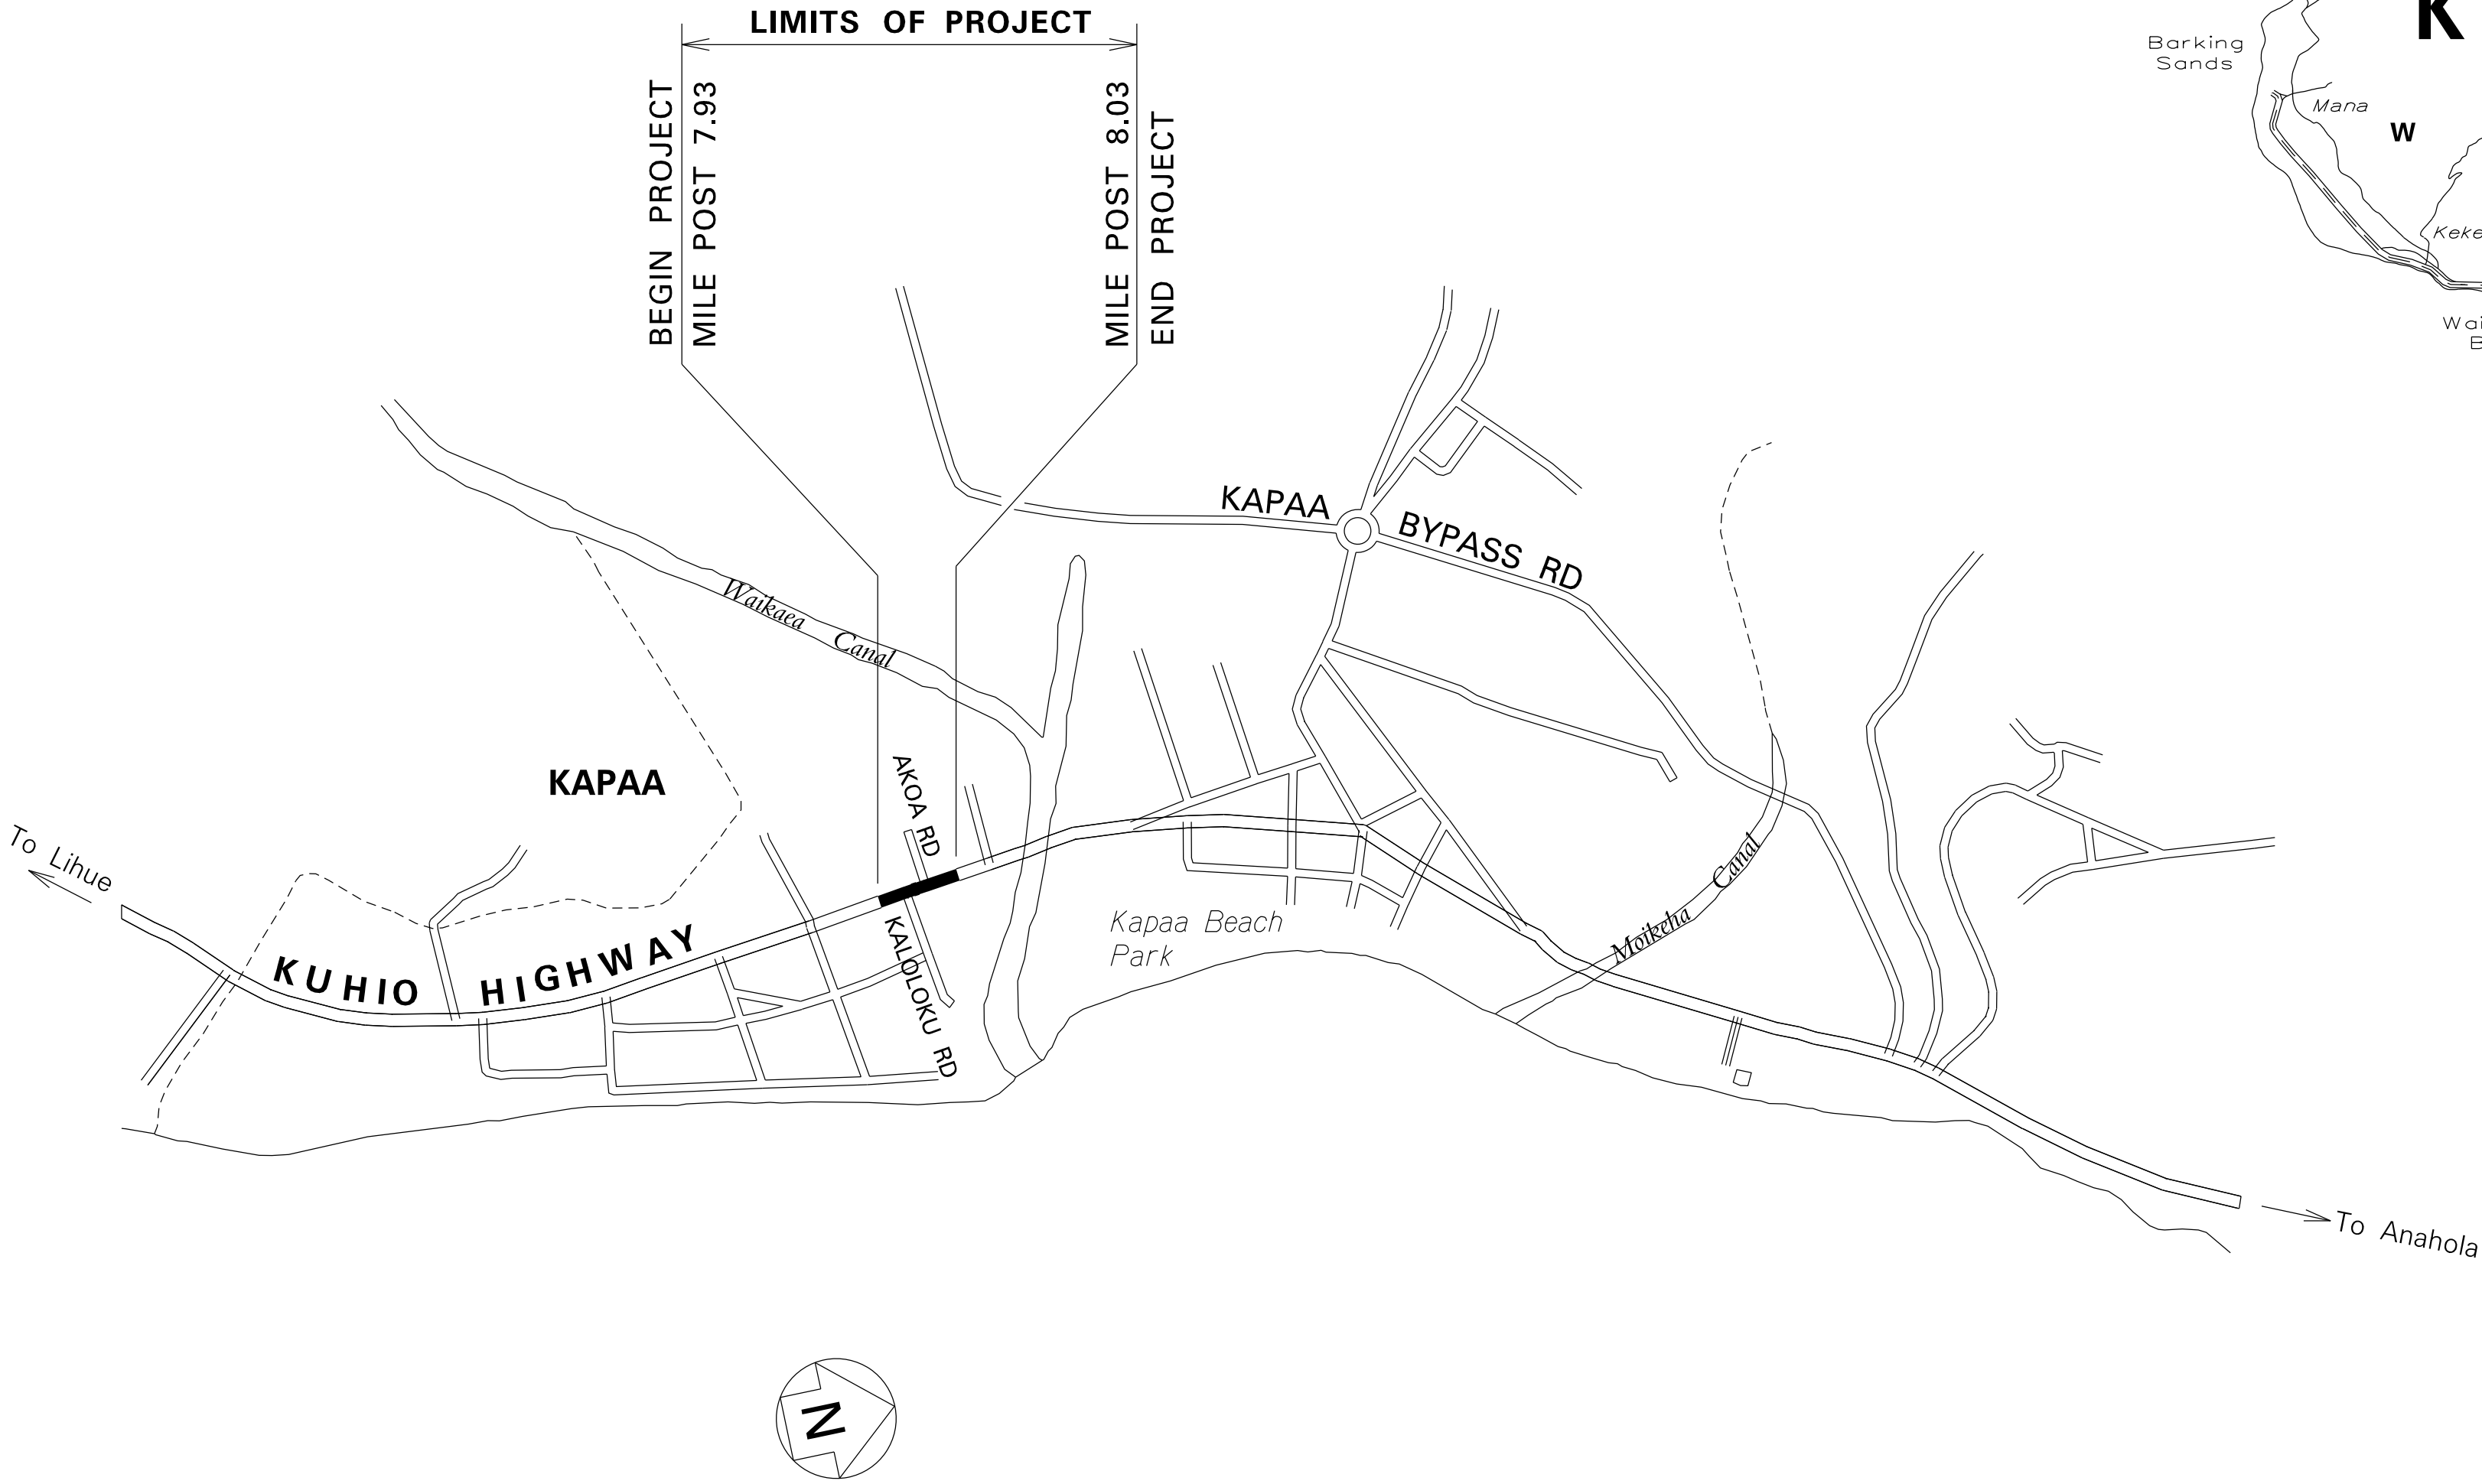


INDEX TO DRAWINGS	
SHEET NO.	DESCRIPTION
1	TITLE SHEET
2	STANDARD PLANS SUMMARY
3	GENERAL NOTES & SCHEDULE OF QUANTITIES
4 – 6	WATER POLLUTION AND EROSION CONTROL NOTES
7 – 8	PAVEMENT MARKING AND TRAFFIC SIGNING PLAN
9 – 11	MISCELLANEOUS DETAIL
12	LOW SPEED UNDIVIDED HIGHWAY WORK ZONE SIGNING PLAN, NOTES & DETAILS

STATE OF HAWAII
DEPARTMENT OF TRANSPORTATION
HIGHWAYS DIVISION
HONOLULU, HAWAII
PLANS FOR
KUHIO HIGHWAY RAISED CROSSWALK
VICINITY OF KALOLOKU ROAD

DISTRICT OF KAWAIIHAW
ISLAND OF KAUAI


FED. ROAD DIST. NO.	STATE	PROJ. NO.	FISCAL YEAR	SHEET NO.	TOTAL SHEETS
HAWAII	HAW.		2023	1	12

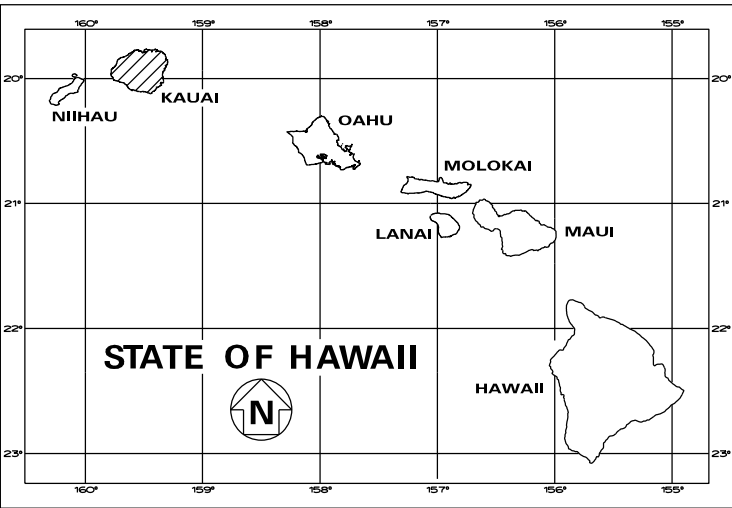

FEDERAL AID PROJECTS PREVIOUSLY CONSTRUCTED OR UNDER CONSTRUCTION

MILE POST 7.93 TO MILE POST 8.03

LAYOUT PLAN

 

DESIGNED BY
MANAGED BY
PHONE 241-3000
DATE AUG. 2022