

INDEX TO DRAWINGS	
SHEET NO.	DESCRIPTION
1	TITLE SHEET
2	PLAN AND PROFILE

STATE OF HAWAII

DEPARTMENT OF TRANSPORTATION

HIGHWAYS DIVISION

DRAINAGE

IMPROVEMENT

NAWILIWILI ROAD

(VICINITY OF PIKAKE STREET)

PROJ. NO. 58A-01-70

DISTRICT OF LIHUE


ISLAND OF KAUAI

GENERAL NOTES

- At the time of bidding, Bidder must have the required Hawaii State Contractor's License.
- No Bid Bond or Performance Bond is required.
- Submittal of Notice of Intent to Bid is not required.
- The provisions of Chapter 104, Hawaii Revised Statutes, relating to wages and hours of employees on Public Works, shall apply to this project.
- Elevations shown are assumed elevations.
- "Brooming off" and "Bituminous Tack Coat" shall be considered incidental to the various contract items.
- Culvert pipe not under the driveway shall be backfilled and graded to the satisfaction of the Engineer (incidental to the various contract items.)
- All work and materials shall be in accordance with the Department of Transportation, State of Hawaii "Standard Specifications for Road and Bridge Construction" dated 1969 and all applicable ammendments, unless otherwise specified by the Engineer.

SURVEY PLOTTED BY	DATE
DESIGNED BY	
TRACED BY	
QUANTITIES CHECKED BY	
CHECKED BY	
ORIGINAL PLAN	NOTE BOOK
	NO

FED. ROAD DIST. NO.	STATE	FED. AID PROJ. NO.	FISCAL YEAR	SHEET NO.	TOTAL SHEETS
HAWAII	HAW.				

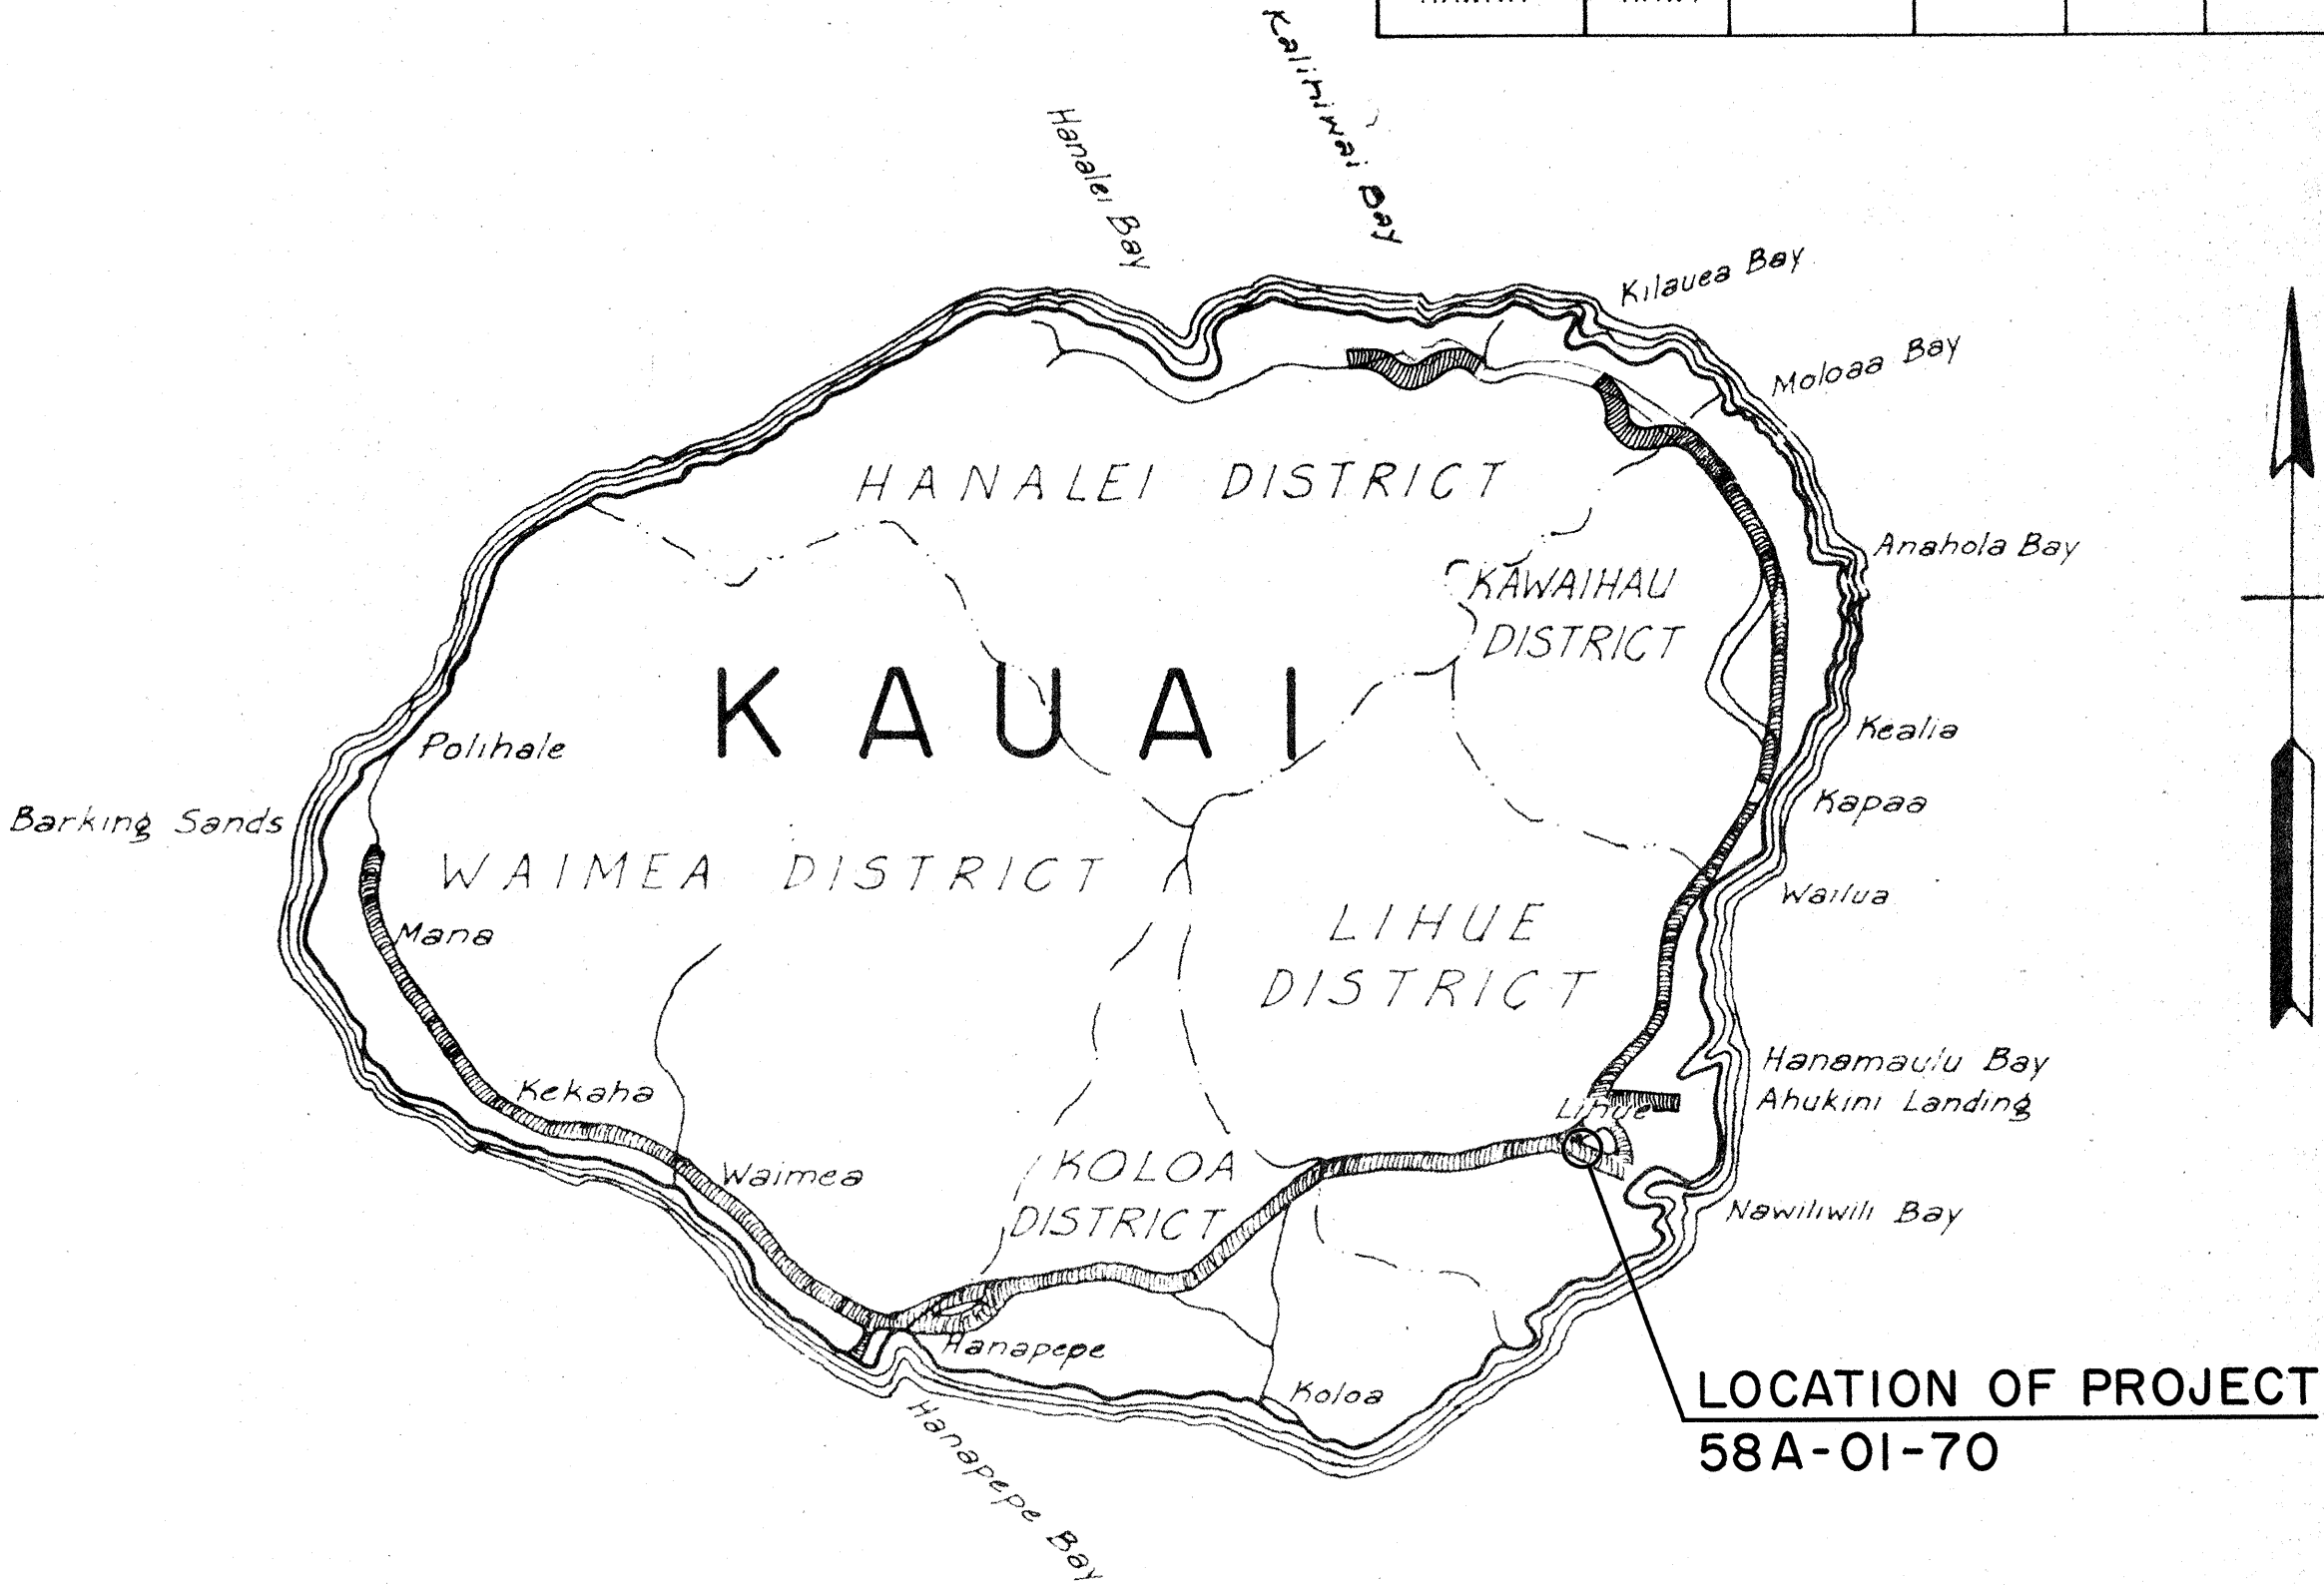

FEDERAL AID PROJECTS PREVIOUSLY CONSTRUCTED OR UNDER CONSTRUCTION

DEPARTMENT OF TRANSPORTATION STATE OF HAWAII	
APPROVED:	
<i>E. Olney Wright</i>	12/23/69
for DIR. OF TRANSPORTATION	DATE

DRAINAGE IMPROVEMENT

NAWILIWILI ROAD