



FED. ROAD DIST. NO.	STATE	FED. AID PROJ. NO.	FISCAL YEAR	SHEET NO.	TOTAL SHEETS
HAWAII	HAW.	CMAQ-058-1(4)	2005	16	23

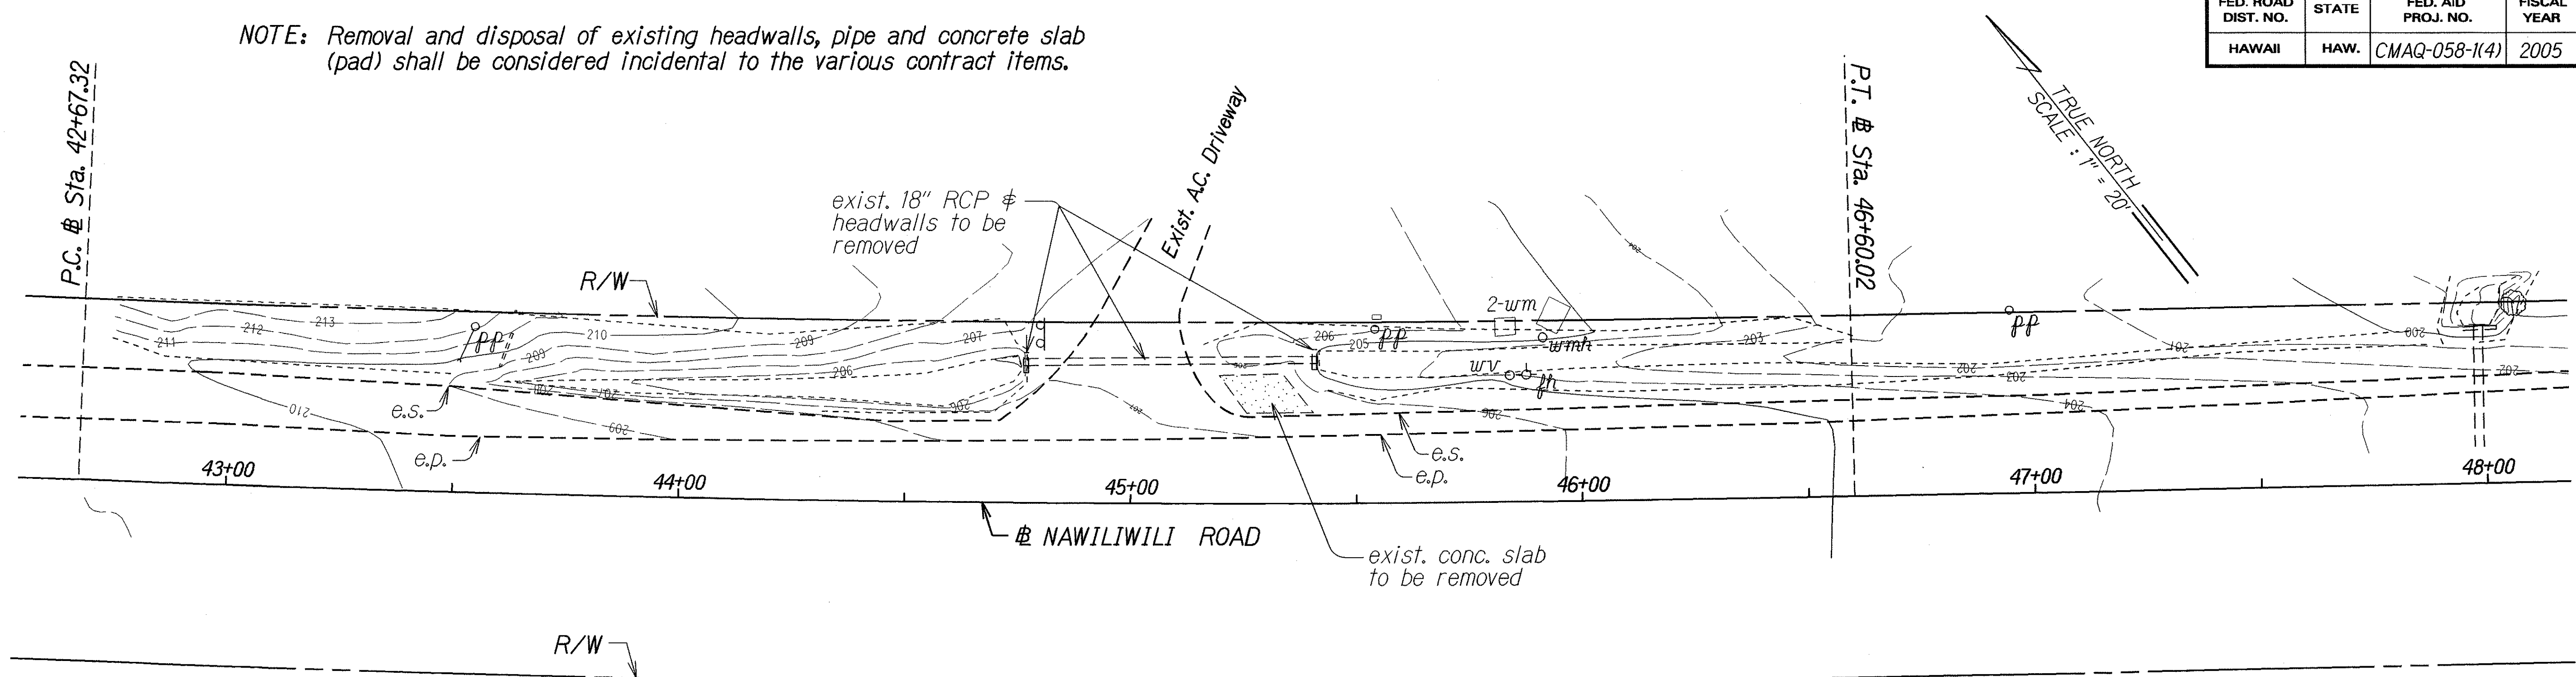

EXISTING CONDITIONS (Sta. 42+90± to Sta. 47+00± o/s Lt.)

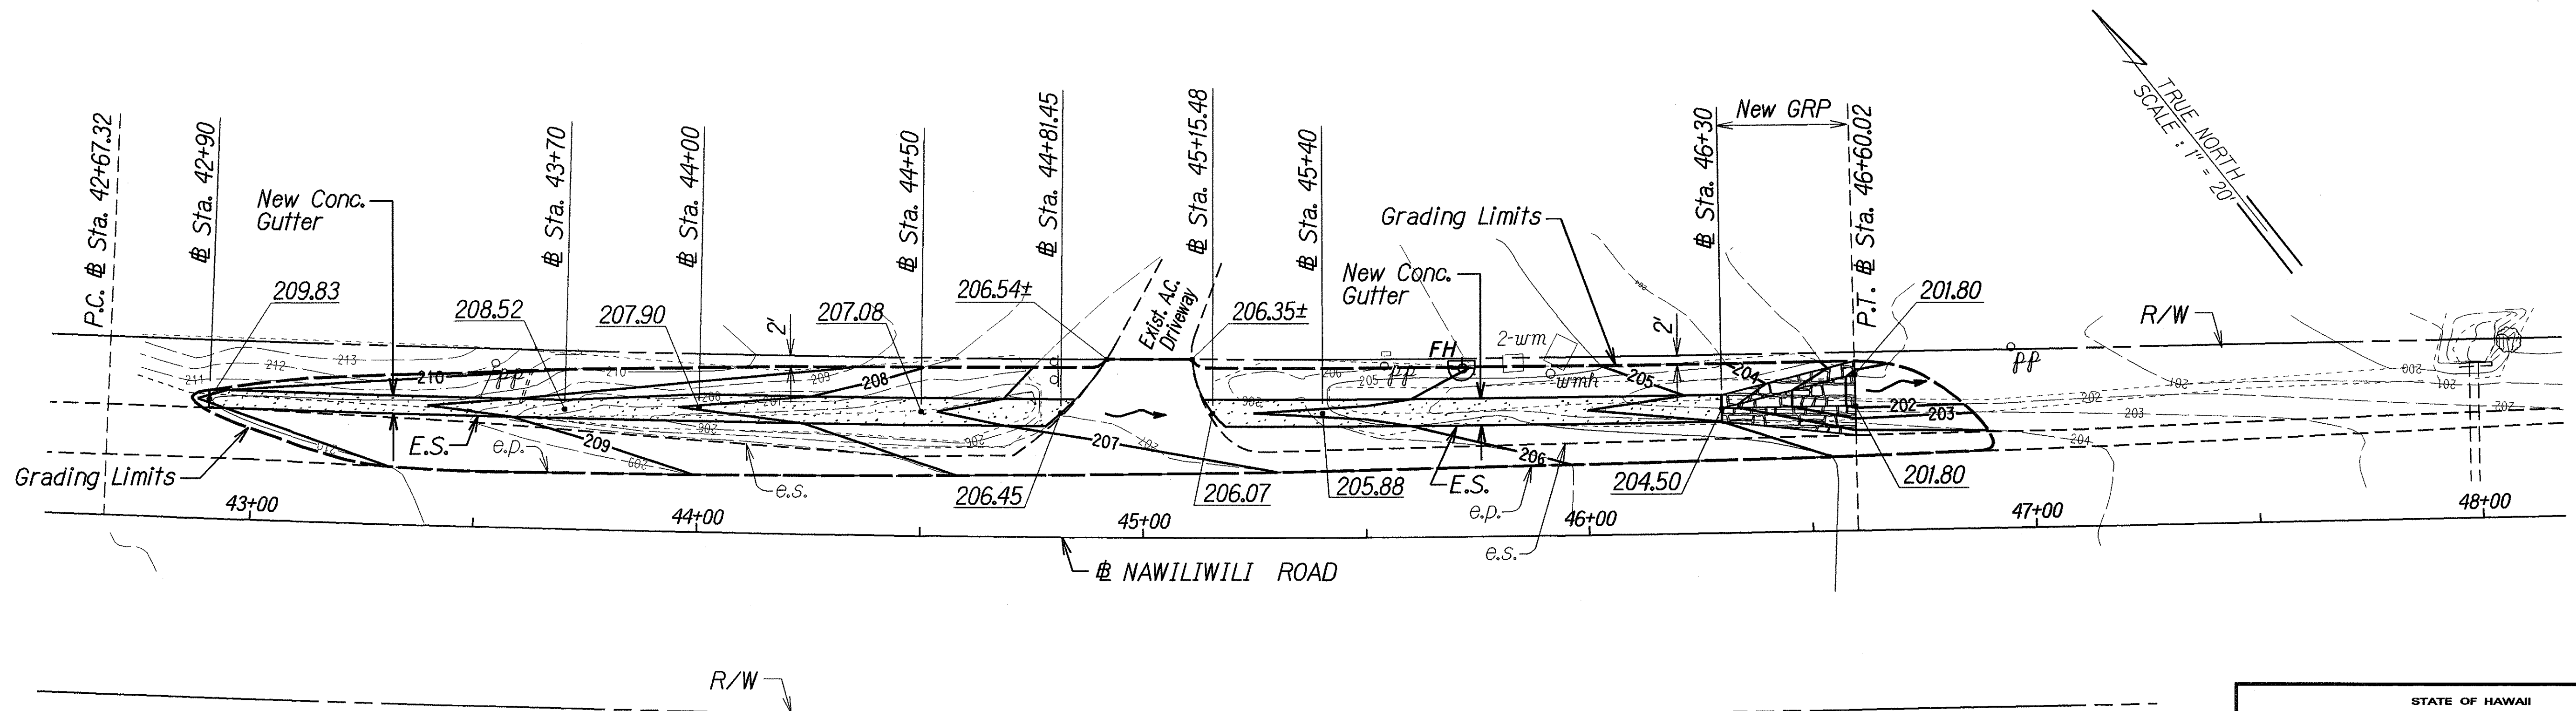

NEW GRADING PLAN (Sta. 42+90± to Sta. 47+00± o/s Lt.)

- NOTES:
1. For paved shoulder, concrete gutter and fire hydrant installation details, see Plan Sht. #17.
 2. For cross-sections, see Plan Sht. #23.

ORIGINAL PLAN	DATE
SURVEY PLOTTED BY	4/01
DRAWN BY	
DESIGNED BY	
CHECKED BY	

STATE OF HAWAII
DEPARTMENT OF TRANSPORTATION
HIGHWAYS DIVISION

**EXISTING CONDITIONS
AND NEW GRADING PLAN**

NAWILIWILI ROAD BIKEWAY
Kaunualii Highway to Waapa Road
Fed. Aid Project No. CMAQ-058-1(4)

Scale: As Shown Date: April 2005

SHEET No. 1 OF 1 SHEETS