



FED. ROAD DIST. NO.	STATE	FED. AID PROJ. NO.	FISCAL YEAR	SHEET NO.	TOTAL SHEETS
HAWAII	HAW.	RS-0550(2)	1981	5	17

GENERAL NOTE


1. All welds 3/8" unless otherwise noted.

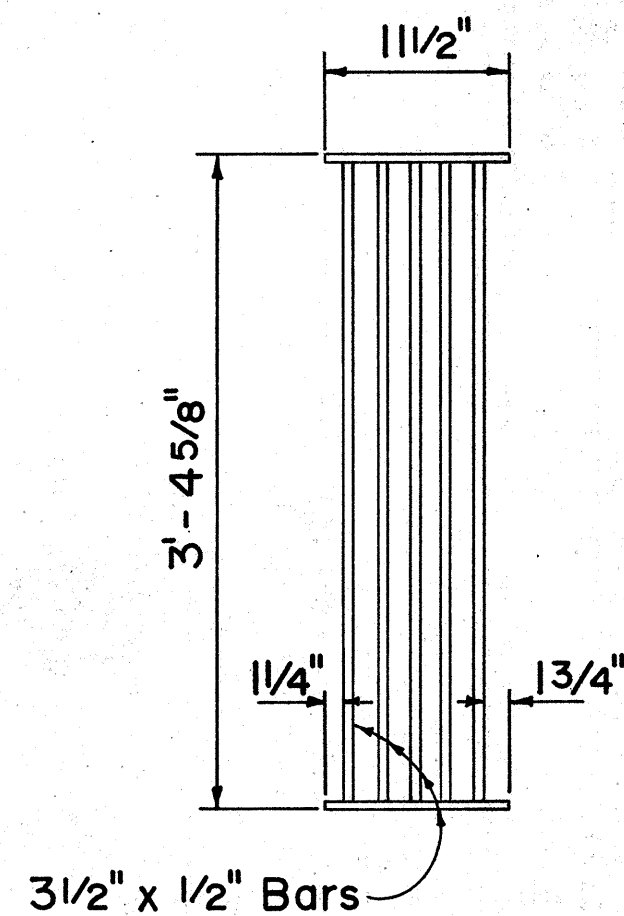


PLAN

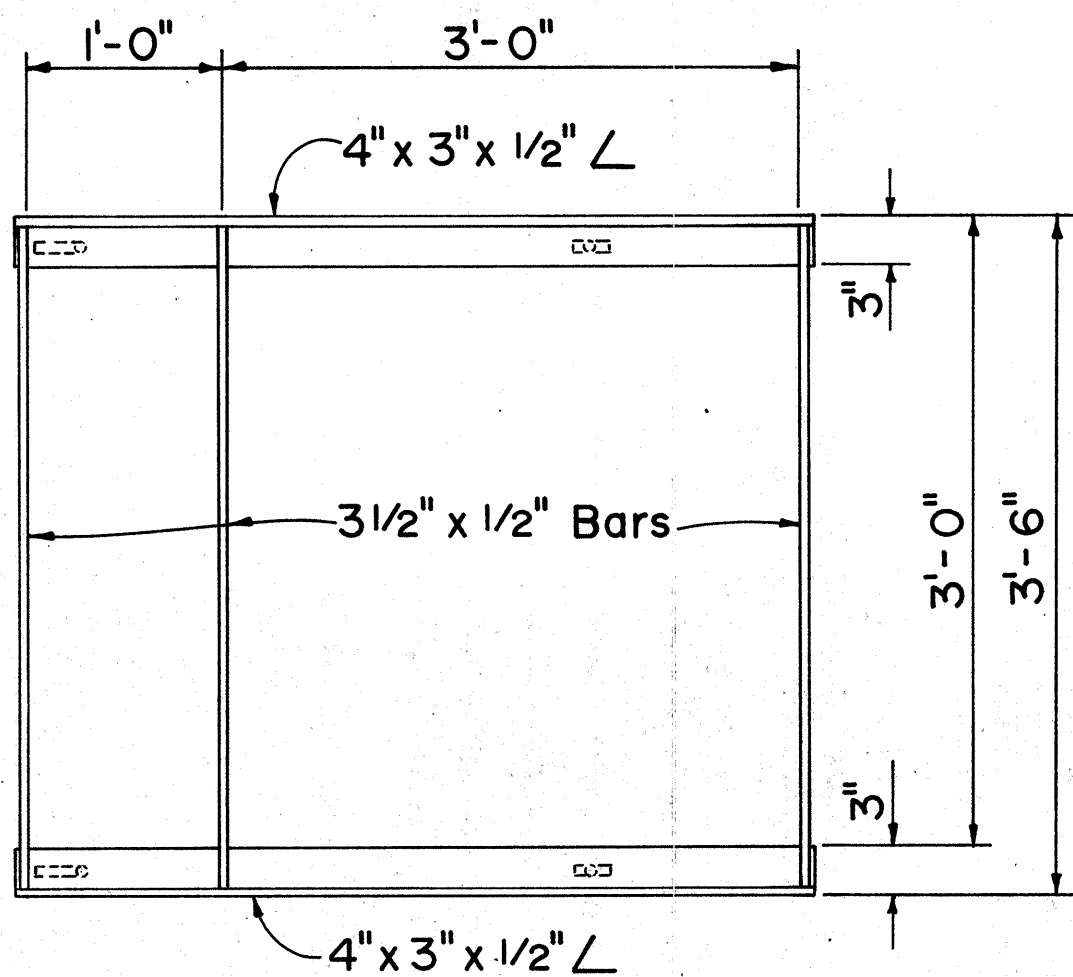


PLAN

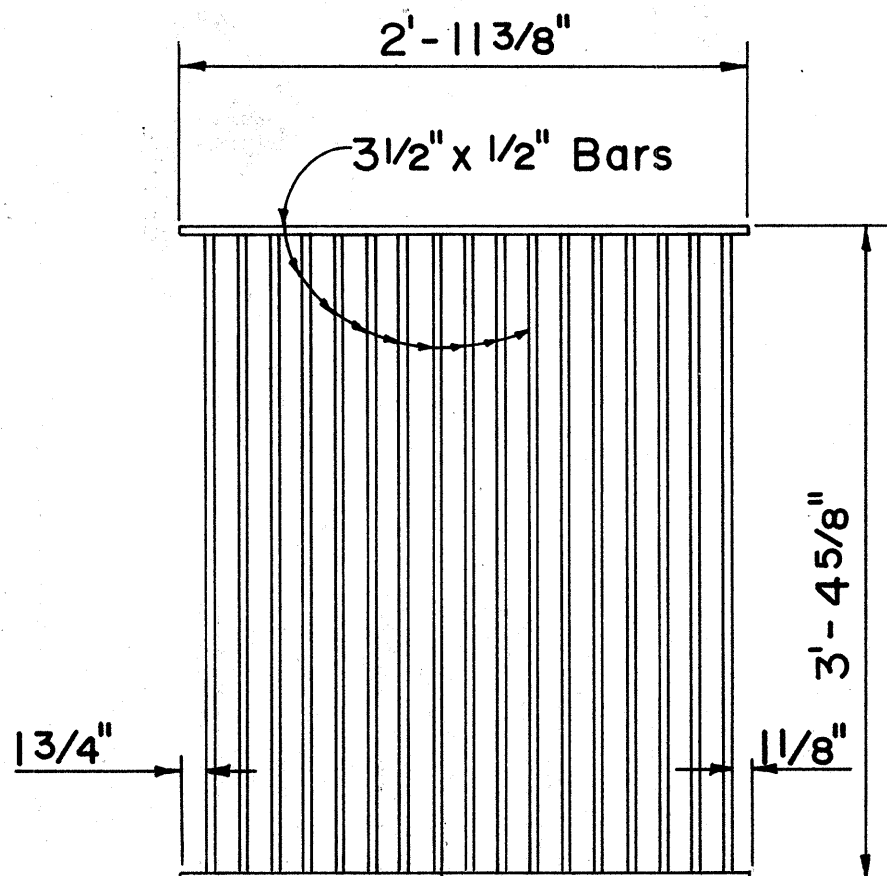


PLAN

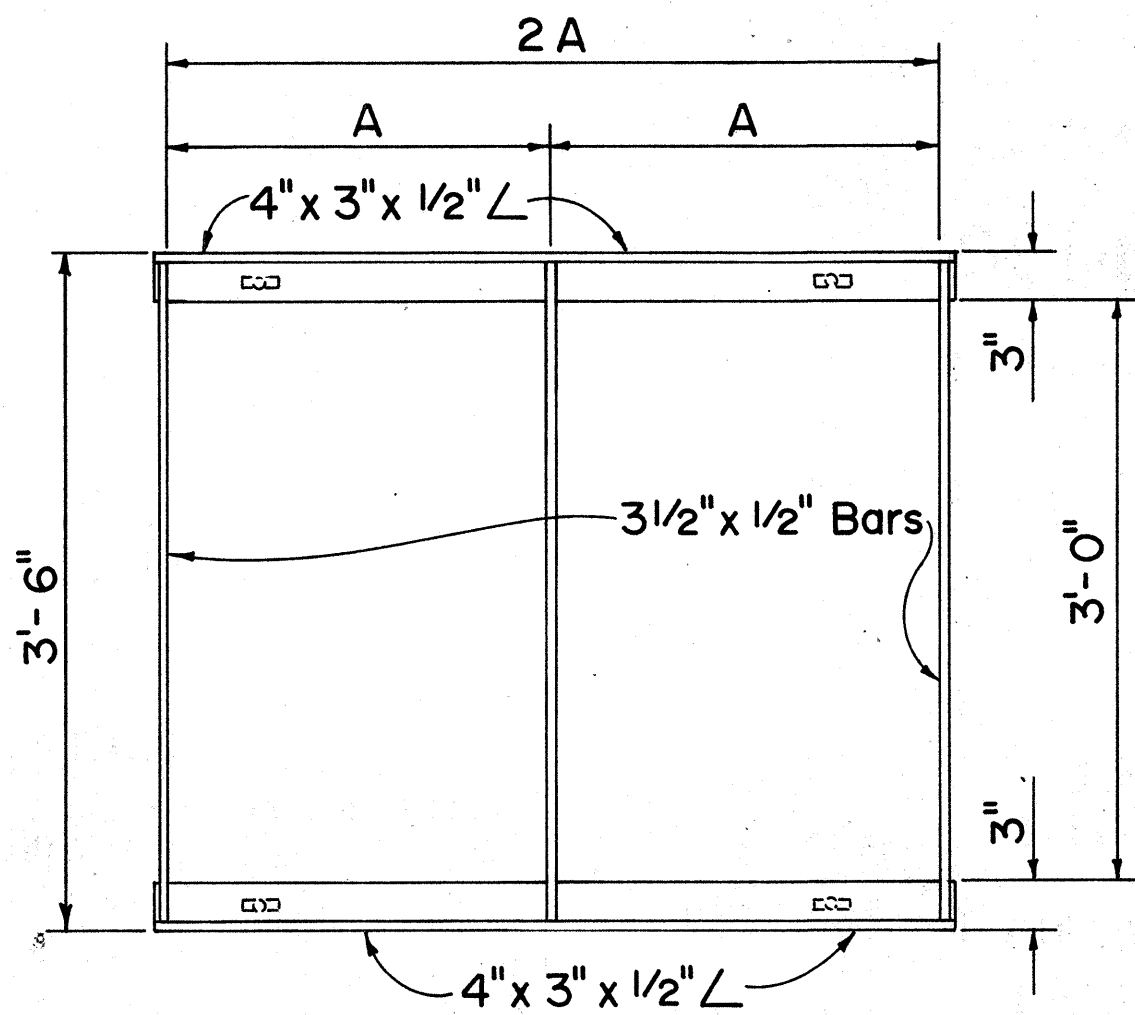


PLAN

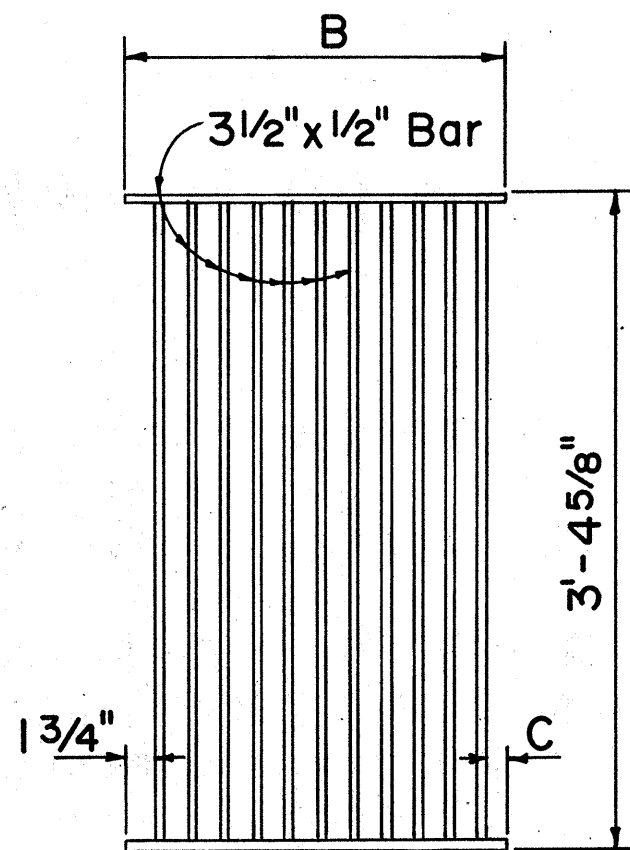


PLAN

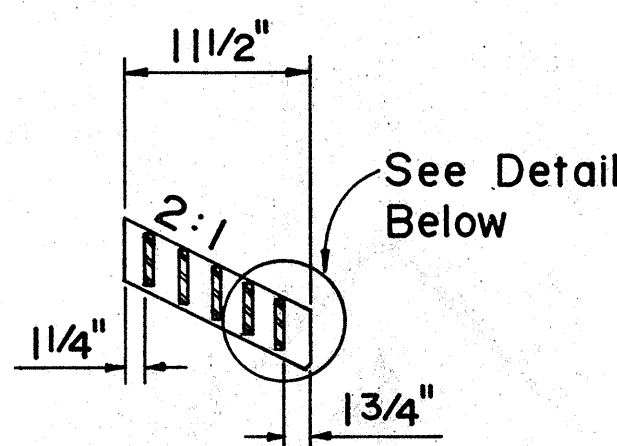


SECTION

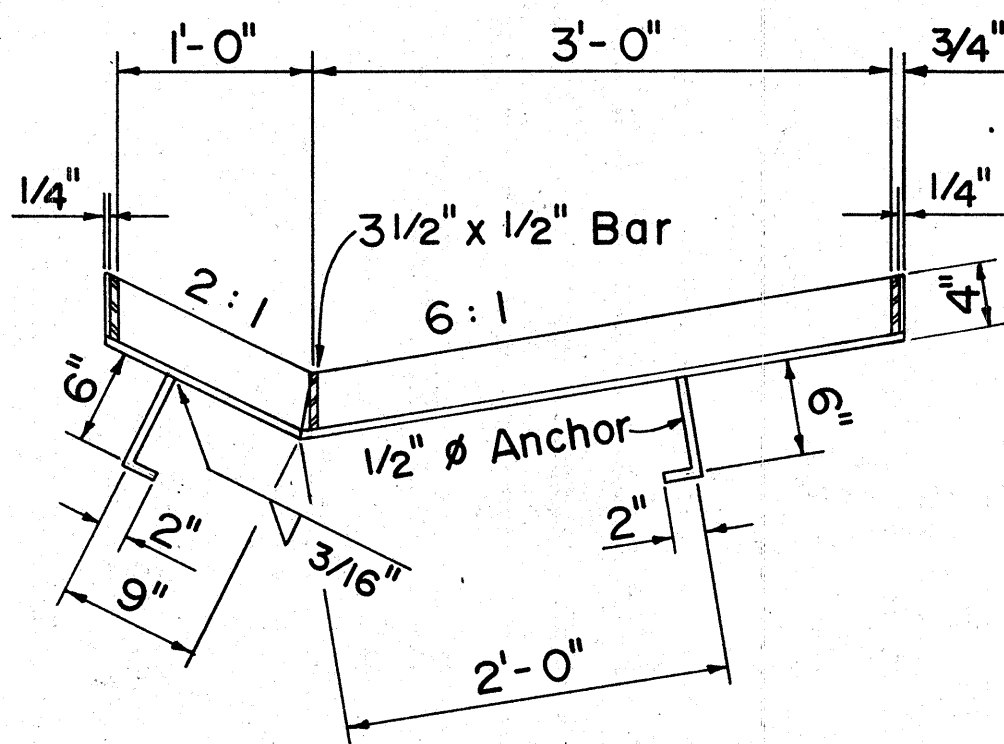


SECTION

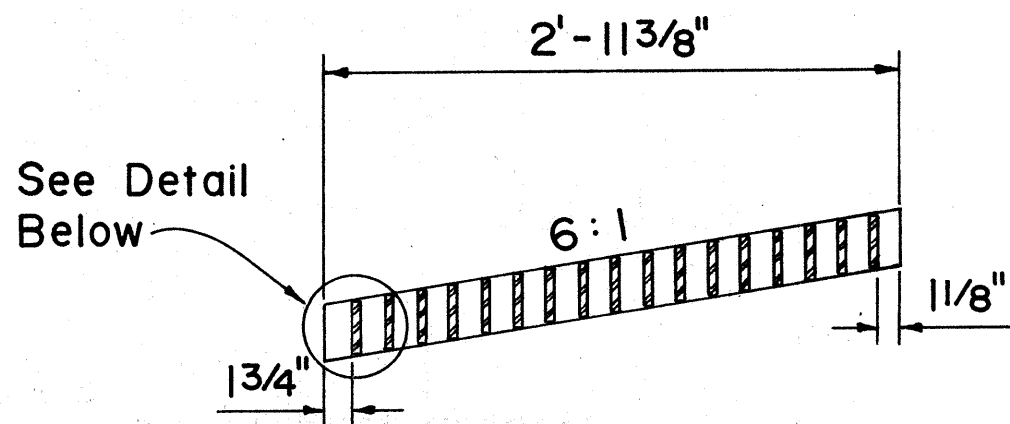


SECTION

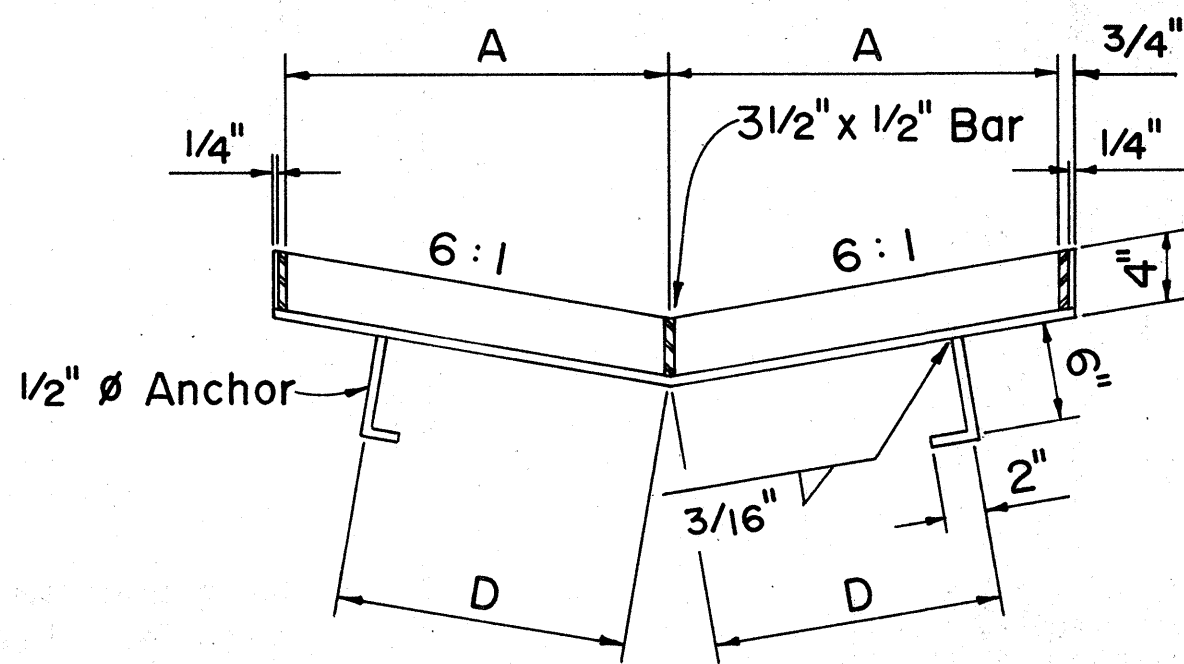


SECTION

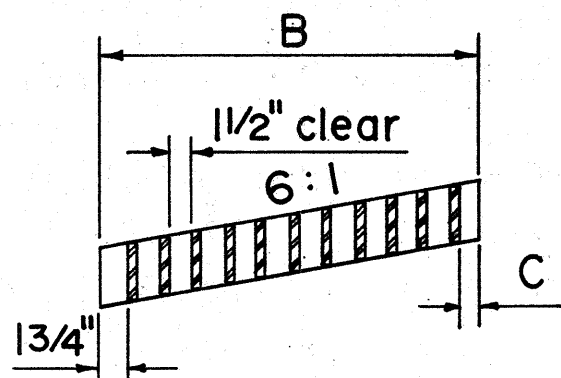

SECTION

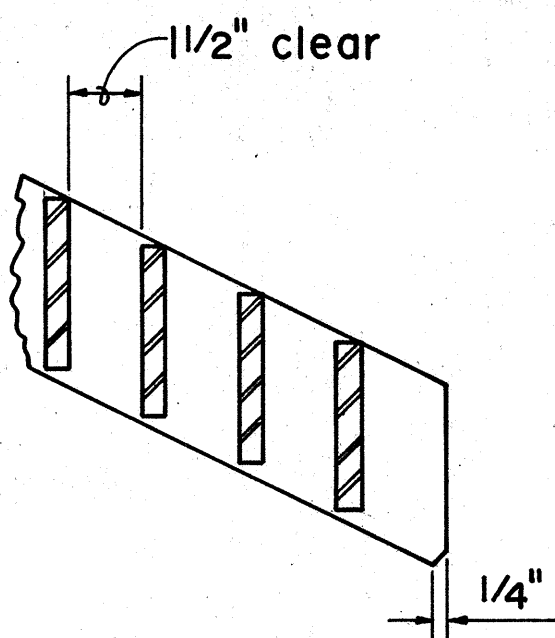

GRATE

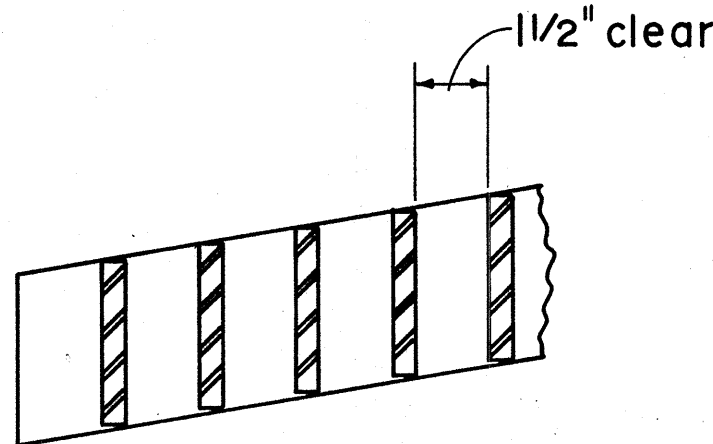

GRATE

6I614 OR 6I616 STEEL FRAME AND GRATE

DIMENSIONS					
TYPE	NO. BARS	A	B	C	D
6I614	11	2'-0"	1'-11 1/2"	1 1/4"	1'-6"
6I616	17	3'-0"	2'-11 3/8"	1 1/8"	2'-0"

APPROVAL RECOMMENDED:
T. Takano 6-19-79
HYDRAULIC DESIGN ENGINEER DATE
APPROVED:
Herbert Zalewski 6-22-79
ASSISTANT CHIEF, ENGINEERING DATE


NO.	REVISION	APPROVED BY	DATE
1.	Supersedes Sht. DH 8 & DH 9 approved 12-17-69	H.I.	6/22/79

STATE OF HAWAII
DEPARTMENT OF TRANSPORTATION
HIGHWAYS DIVISION
STANDARD DETAILS
6I214, 6I614 & 6I616
STEEL FRAMES AND GRATES
Not To Scale Date: Dec. 1977
SHEET No. 1 OF 13 SHEETS DH 8

6I214 STEEL FRAME AND GRATES

DESIGNED BY	DATE
DRAWN BY	
CHECKED BY	
NOTED BY	
ORIGINAL PLAN	
NOTE BOOK	
NO.	


FED. ROAD DIST. NO.	STATE	FED. AID PROJ. NO.	FISCAL YEAR	SHEET NO.	TOTAL SHEETS
HAWAII	HAW.	RS-0550(2)	1981	7	17

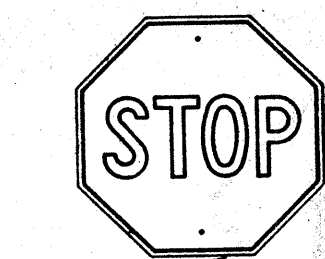


R1-1 30" x 30"
R1-1-A 36" x 36"

4-WAY


R1-3 12" x 6"
R1-3-A 18" x 9"

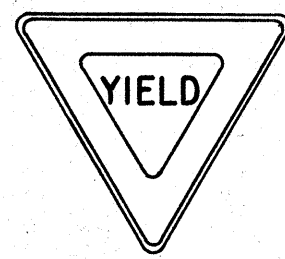

R1-2 36" x 36" x 36"
R1-2-A 48" x 48" x 48"

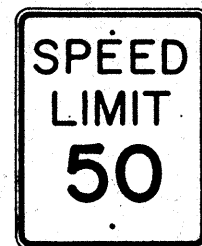


R2-1(50) 24" x 30"
R2-1(50)-A 48" x 60"

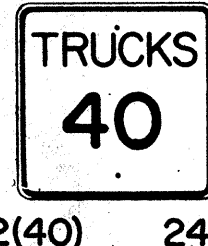

R2-2(40) 24" x 24"
R2-2(40)-A 48" x 48"



R2-4a(50/40) 24" x 48"
R2-4a(50/40)-A 48" x 96"

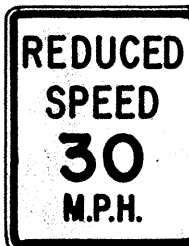

R2-5b(30) 24" x 30"
R2-5b(30)-A 48" x 60"



R3-1 24" x 24"
24" x 18"
R3-1-A 48" x 48"
48" x 36"



R3-2 24" x 24"
24" x 18"
R3-2-A 48" x 48"
48" x 36"




R3-3 24" x 24"
R3-3-A 48" x 48"



R3-4 24" x 24"
24" x 18"
R3-4-A 48" x 48"
48" x 36"




R3-5(L) 30" x 36"
R3-5(L)-A 48" x 60"

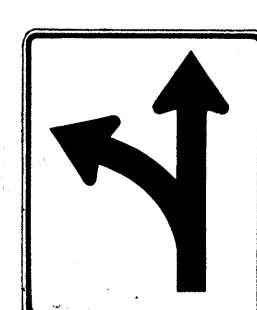


R3-6(L) 30" x 36"
R3-6(L)-A 48" x 60"



R3-7(R) 30" x 30"
R3-7(R)-A 48" x 48"

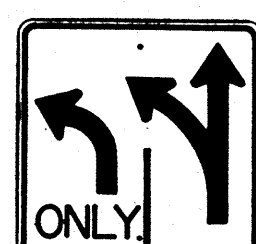

R3-8(L) 30" x 30"
R3-8(L)-A 36" x 36"
R3-8(L)-B 48" x 48"

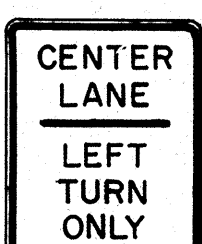

R3-9 24" x 30"




R4-1 24" x 30"




R4-2 24" x 30"



R4-3 24" x 30"
R4-3-A 48" x 60"

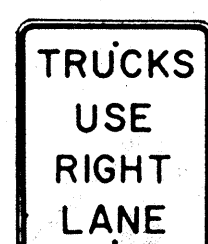

R4-5 24" x 30"

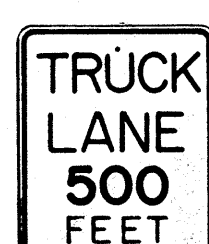


R4-6(500) 24" x 30"



R4-7 24" x 30"
24" x 18"




R4-8 24" x 30"
24" x 18"

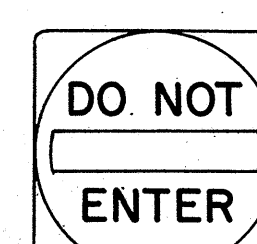

R5-1 30" x 30"
R5-1-A 48" x 48"




R5-2 24" x 24"
24" x 18"

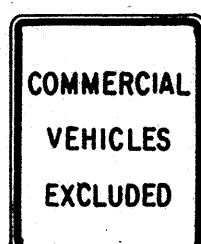


R5-4 24" x 30"



R5-6 24" x 24"
24" x 18"

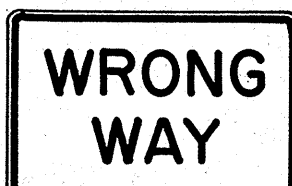

R5-9 36" x 24"

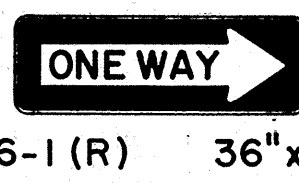

R6-1 (R) 36" x 12"



R6-2(R) 18" x 24"




R7-1 12" x 18"
R7-1-A 24" x 30"




R7-4 12" x 18"
R7-4-A 24" x 30"



R7-1-7(R) 12" x 18"

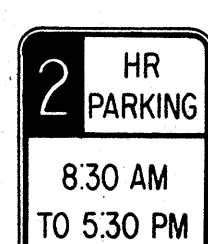


R7-108 12" x 18"

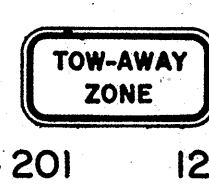

R7-201 12" x 6"
R7-201-A 24" x 12"




R8-1 24" x 30"

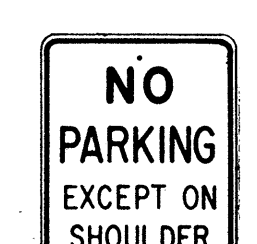

R8-2 24" x 30"



R8-3 24" x 30"

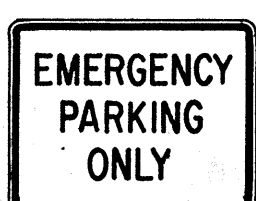


R8-4 30" x 24"
R8-4-A 48" x 36"



R8-5 24" x 30"



R8-6 24" x 30"

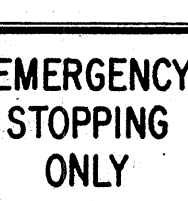

R8-7 30" x 24"
R8-7-A 48" x 36"



R9-1 18" x 24"




R9-2 12" x 18"



R9-3 12" x 18"




R9-4 18" x 24"

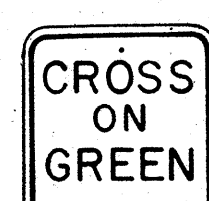

R10-1 12" x 18"



R10-2 12" x 18"

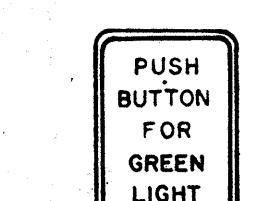

R10-3 9" x 12"




R10-4 9" x 12"



R10-5 24" x 30"




R10-6 24" x 36"

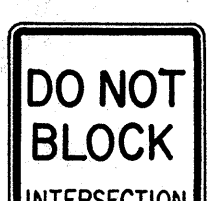


R10-7 24" x 30"



R10-8 24" x 30"

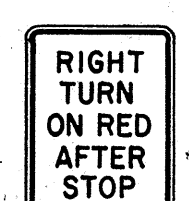


R10-9 24" x 30"

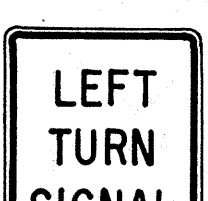


R10-10 24" x 30"




R11-1 24" x 30"

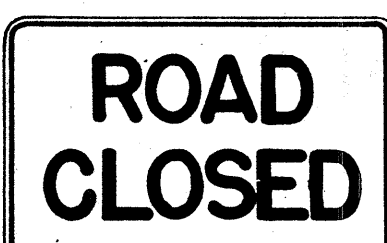

R11-2 48" x 30"

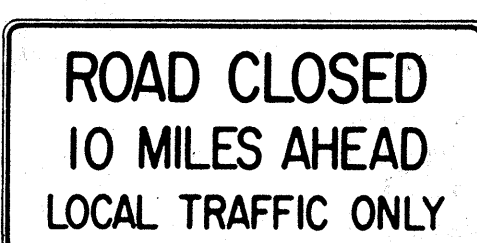

R11-3(10) 60" x 30"

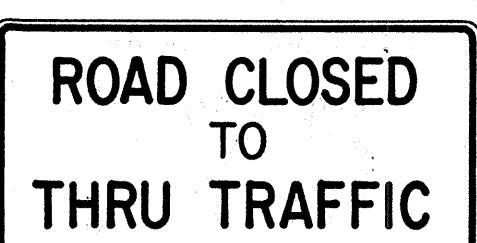

R11-4 60" x 30"



R12-1(10) 24" x 30"

GENERAL NOTES

- Sign details shall conform to the FHWA publications "Manual on Uniform Traffic Control Devices for Streets and Highways," 1971, and "Standard Highway Signs," 1972, and as amended.
- All regulatory signs shall be reflectorized unless otherwise specified.
- All regulatory signs shall have $\frac{3}{8}$ " bolt holes drilled at appropriate locations.
- Numerals in () indicates numerals to be inserted for sign message. (R) or (L) indicates right or left.
- All signs shall be erected without educational plaques unless called for in the plans.

APPROVAL RECOMMENDED:

Enrique Tanaka
TRAFFIC ENGINEER

3/17/72
DATE

APPROVED:

Robert Dabson
ASSISTANT CHIEF, ENGINEERING

3-20-72
DATE

NO.	REVISION	APPROVED BY	DATE
1	Supersedes Sht. DT 101 Approved 12-30-69	H.T.	3/20/72
2	Revised General Note 1.	H.T.	10/10/74
3	Added General Note 5	H.T.	6/9/79

STATE OF HAWAII
DEPARTMENT OF TRANSPORTATION
HIGHWAYS DIVISION


STANDARD DETAILS REGULATORY SIGNS

NOT TO SCALE


SHEET No. 3 OF 13 SHEETS DT 101

DATE	_____
SURVEY PLOTTED BY	_____
DRAWN BY	_____
TRACED BY	_____
CHECKED BY	_____
NOTE BOOK	_____
No.	_____


FED. ROAD DIST. NO.	STATE	FED. AID PROJ. NO.	FISCAL YEAR	SHEET NO.	TOTAL SHEETS
HAWAII*	HAW.	RS-0550(2)	1981	8	17

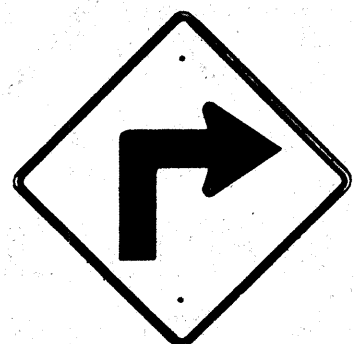


W1-1(R) 30"x30"
W1-1(R)-A 48"x48"

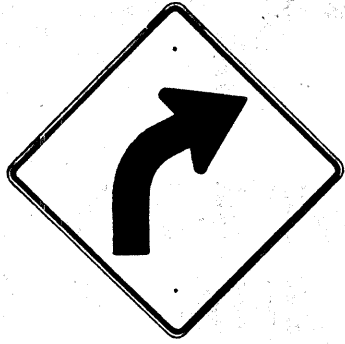


W1-2(R) 30"x30"
W1-2(R)-A 48"x48"

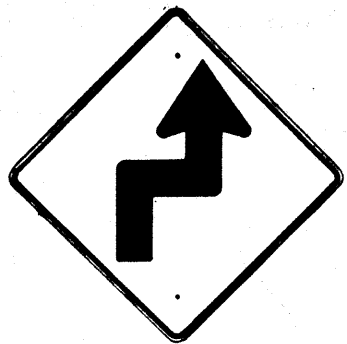


W1-3(R) 30"x30"
W1-3(R)-A 48"x48"

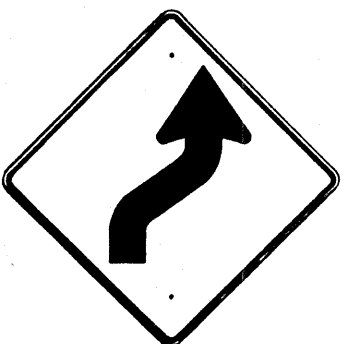


W1-4(R) 30"x30"
W1-4(R)-A 48"x48"

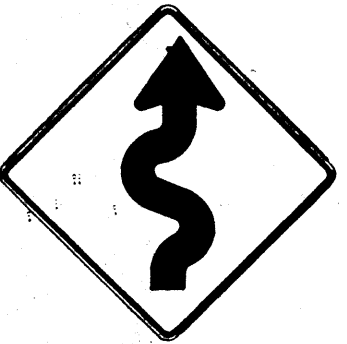


W1-5(R) 30"x30"
W1-5(R)-A 48"x48"

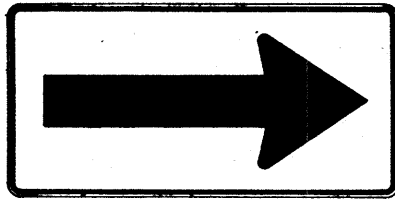


W1-6 48"x24"

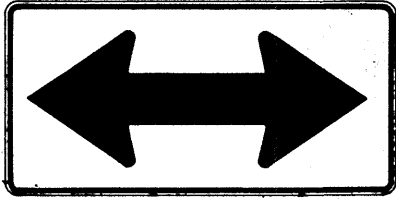


W1-7 48"x24"

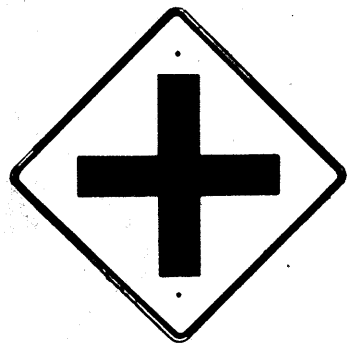


W2-1 30"x30"
W2-1-A 48"x48"

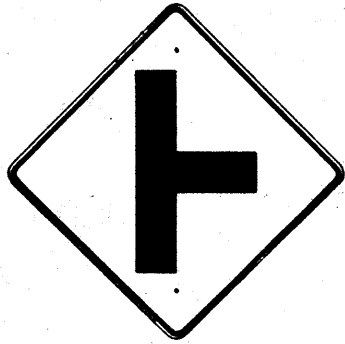


W2-2 30"x30"
W2-2-A 48"x48"

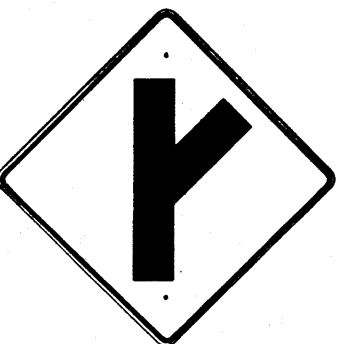

W2-3(R) 30"x30"
W2-3(R)-A 48"x48"

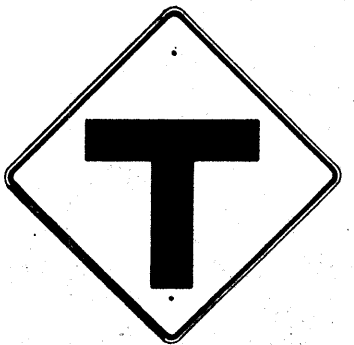

W2-4 30"x30"
W2-4-A 48"x48"

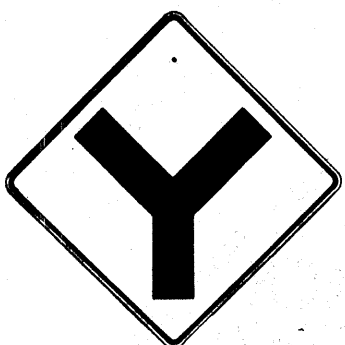


W2-5 30"x30"
W2-5-A 48"x48"



W3-1 30"x30"
W3-1-A 36"x36"




W3-2 30"x30"
W3-2-A 36"x36"

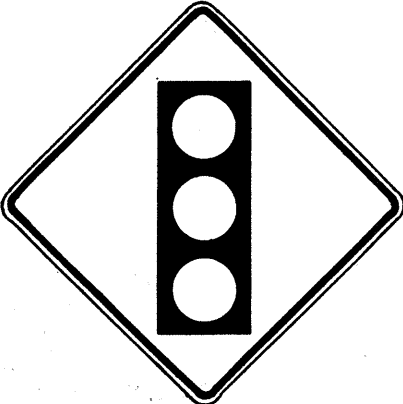

SIGNAL
AHEAD
W3-3 36"x36"
24"x18"



MERGE
W4-1(R) 30"x30"
24"x18"
W4-1(R)-A 48"x48"
24"x18"

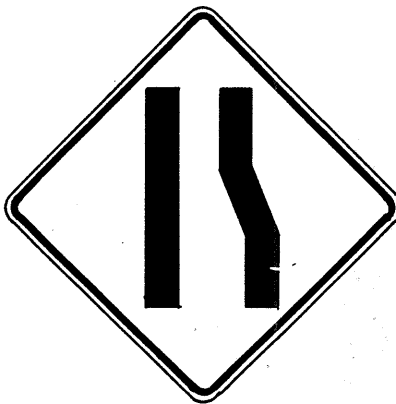

W4-2(R) 36"x36"
W4-2(R)-A 48"x48"



W5-1 36"x36"



W5-2 30"x30"
W5-2-A 36"x36"




W5-3 36"x36"




DIVIDED
HIGHWAY
W6-1 36"x36"
24"x18"



DIVIDED
HIGHWAY
ENDS
W6-2 36"x36"
24"x18"

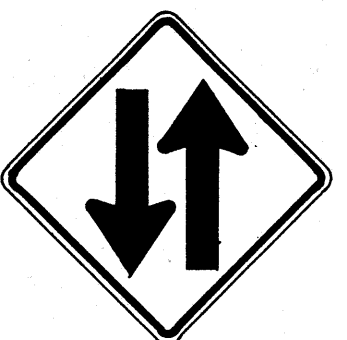

TWO WAY
TRAFFIC
W6-3 30"x30"
24"x18"
W6-3-A 36"x36"
24"x18"
W6-3-B 48"x48"
24"x18"

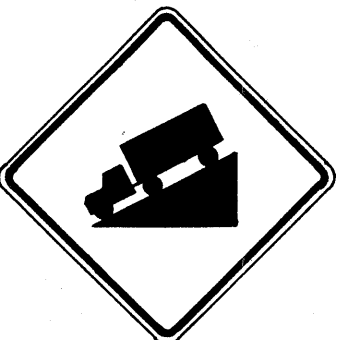

HILL
W7-1 30"x30"
24"x18"
W7-1-A 36"x36"
24"x18"



USE LOW
GEAR
W7-2 24"x18"



BUMP
W8-1 30"x30"
W8-1-A 36"x36"



DIP
W8-2 30"x30"
W8-2-A 36"x36"



PAVEMENT
ENDS
W8-3 30"x30"
W8-3-A 36"x36"



SOFT
SHOULDER
W8-4 30"x30"
W8-4-A 36"x36"




SLIPPERY
WHEN WET
W8-5 30"x30"
24"x18"
W8-5-A 36"x36"
24"x18"



RIGHT
LANE
ENDS
W9-1(R) 30"x30"
W9-1(R)-A 36"x36"
W9-1(R)-B 48"x48"



LANE ENDS
MERGE
LEFT
W9-2(L) 36"x36"
W9-2(L)-A 48"x48"

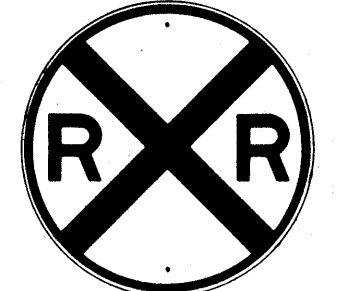


W10-1 36" Diameter



BIKE
XING
W11-1 30"x30"
24"x18"
W11-1-A 36"x36"
24"x18"




PED
XING
W11-2 30"x30"
24"x18"
W11-2-A 36"x36"
24"x18"

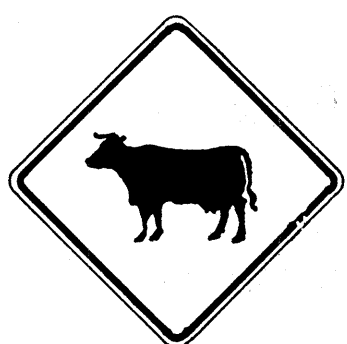

CATTLE
XING
W11-4 30"x30"
24"x18"
W11-4-A 36"x36"
24"x18"



FARM
MACHINERY
W11-5 30"x30"
24"x18"
W11-5-A 36"x36"
24"x18"

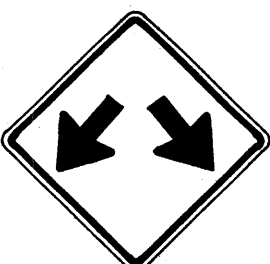


W12-1 24"x24"
W12-1-A 36"x36"
W12-1-B 48"x48"




LOW
CLEARANCE
W12-2(12'-6") 36"x36"
24"x18"



25
M.P.H.
W13-1(25) 18"x18"
W13-1(25)-A 24"x24"

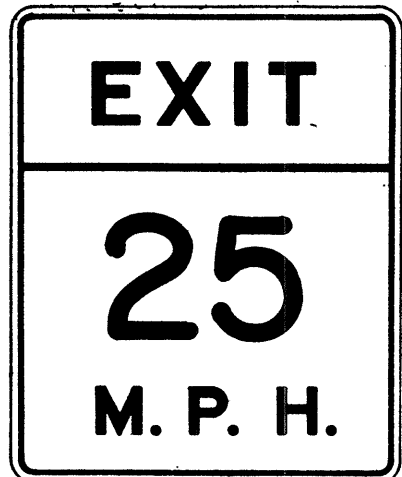

W13-2(25) 48"x60"

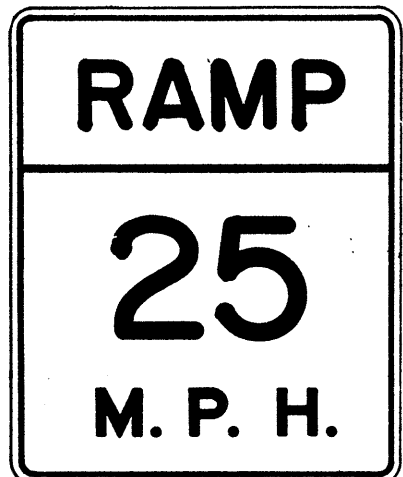

W13-3(25) 48"x60"



W14-1 30"x30"



W14-3 36"x48"x48"

GENERAL NOTES

- Sign details shall conform to the FHWA publications "Manual on Uniform Traffic Control Devices for Streets and Highways," 1971, and "Standard Highway Signs," 1972, and as amended.
- All warning signs shall be reflectorized unless otherwise specified.
- All warning signs shall have 3/8" bolt holes drilled at appropriate locations.
- Numerals in () indicates numerals to be inserted for sign message. (R) or (L) indicates right or left.
- Signs prefixed with "CW" on the plans shall indicate orange and black construction signs, and shall be reflectorized.

APPROVAL RECOMMENDED:
TRAFFIC ENGINEER

3/17/12
DATE

APPROVED:
ASSISTANT CHIEF, ENGINEERING

3-20-12
DATE

NO.	REVISION	APPROVED BY	DATE
1	Supersedes Sht. DT 102 Approved 12-30-69	H.T.	3/20/12
2	Revised General Note 1	H.T.	10/16/12
3	Revised General Note 5	M.H.	9-16-75
4	Revised General Note 5	H.T.	7-14-76
5	Added Note 1	H.T.	11-7-79

STATE OF HAWAII
DEPARTMENT OF TRANSPORTATION
HIGHWAYS DIVISION

STANDARD DETAILS WARNING SIGNS

NOT TO SCALE

SHEET No. 4 OF 13 SHEETS DT 102

ORIGINAL PLAN	DATE
SURVEY PLATTED BY	DATE
DRAWN BY	DATE
DESIGNED BY	DATE
CHECKED BY	DATE
NO.	

FED. ROAD DIST. NO.	STATE	FED. AID PROJ. NO.	FISCAL YEAR	SHEET NO.	TOTAL SHEETS
HAWAII	HAW.	RS-0550(2)	1981	9	17



CW20-1a 48" x 48"



CW20-2d 48" x 48"




CW20-3b 48" x 48"



CW20-4d 48" x 48"



CW20-5d(L) 48" x 48"

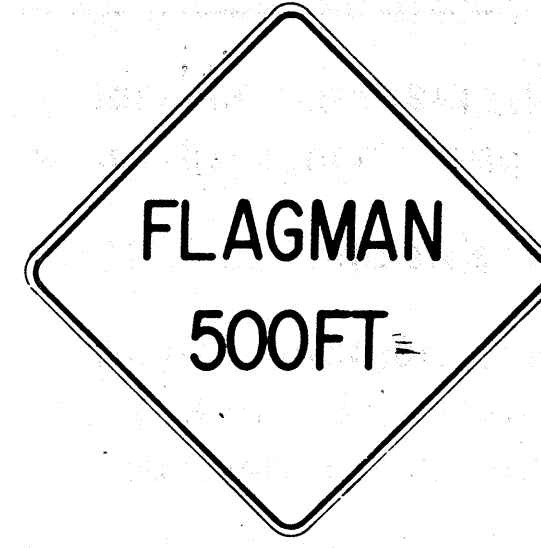

CW20-7c 48" x 48"



CW21-1 30" x 30"




CW21-2 30" x 30"




CW21-3 36" x 36"



CW21-4 36" x 36"

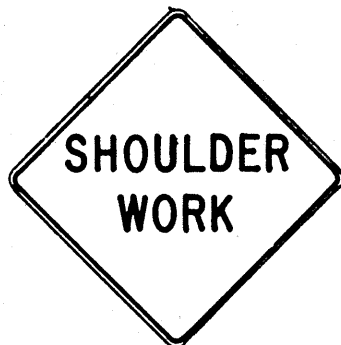

CW21-5 30" x 30"

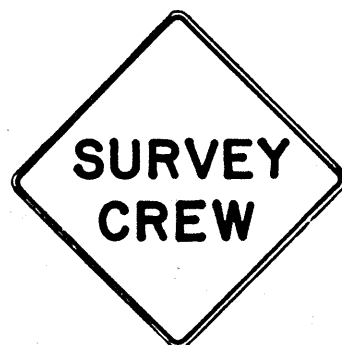


CW21-6 30" x 30"




CW22-1b 48" x 48"



CW22-2 42" x 36"

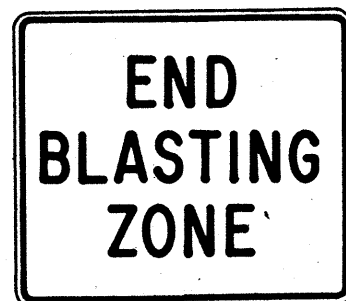

CW22-3 42" x 36"

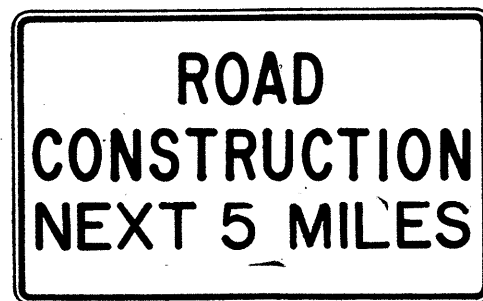

CG20-1(5) 60" x 36"




CG20-2 60" x 24"



CM4-9(R) 30" x 24"




CM4-10(R) 48" x 18"

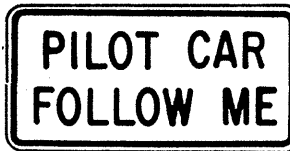

CG20-4 36" x 18"



CW23-1 36" x 36"

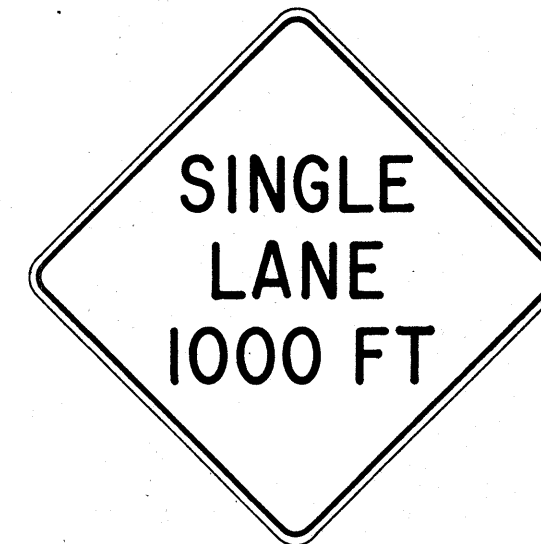

CW23-2b 48" x 48"



CW23-3(R) 48" x 48"

GENERAL NOTES

- Sign details shall conform to the FHWA publications "Manual on Uniform Traffic Control Devices for Streets and Highways," 1971, and "Standard Highway Signs," 1972, and as amended.
- All construction signs shall be reflectorized.
- All construction signs shall have $\frac{3}{8}$ " bolt holes drilled at appropriate locations.
- Numerals in () indicates numerals to be inserted for sign message. (R) or (L) indicates right or left.
- For "CW" series signs, suffixes a,b,c and d are as follows:
a-1500 FT, b-1000 FT,
c-500 FT and d-AHEAD.

APPROVAL RECOMMENDED:

Erich Tanaka
TRAFFIC ENGINEER

3/21/72
DATE

APPROVED:

Walter Salsich
ASSISTANT CHIEF, ENGINEERING

3/23/72
DATE

NO.	REVISION	APPROVED BY	DATE
1	Supersedes Sht. DT 104 Approved 12-30-69	H.T.	3/23/72
2	Revised General Note 1	H.T.	10/10/74
3	Revised General Note 2	MH	9-16-75
4	Revised General Note 2 and sign CG20-1(5)	H.T.	9-14-76

STATE OF HAWAII
DEPARTMENT OF TRANSPORTATION
HIGHWAYS DIVISION

STANDARD DETAILS CONSTRUCTION SIGNS

NOT TO SCALE


SHEET No. 5 OF 13 SHEETS DT 104

DESIGNED BY	DATE
DRAWN BY	
CHECKED BY	
NOTED BY	
NO.	


FED. ROAD DIST. NO.	STATE	FED. AID PROJ. NO.	FISCAL YEAR	SHEET NO.	TOTAL SHEETS
HAWAII	HAW.	RS-0550(2)	1981	10	17

GENERAL NOTES:


1. Clearance markers (RM-3, RM-4) shall be installed with the edge of the marker in line with the inner edge of the obstruction.
2. (R) or (L) indicates right or left and shall be as shown on the plans.
3. Reflector markers RM-1 and RM-2 shall be:
 - a) Yellow if placed along the left edge of divided roadways, one-way roadways, and ramps in the direction of travel.
 - b) White if placed along the right edge of divided roadways, one-way roadways, and ramps in the direction of travel.
4. For reflector marker RM-9, reflective sheeting material may be used as an alternate.
5. For RM-4, the stripes shall slope downward at an angle of 45° in the direction of traffic.

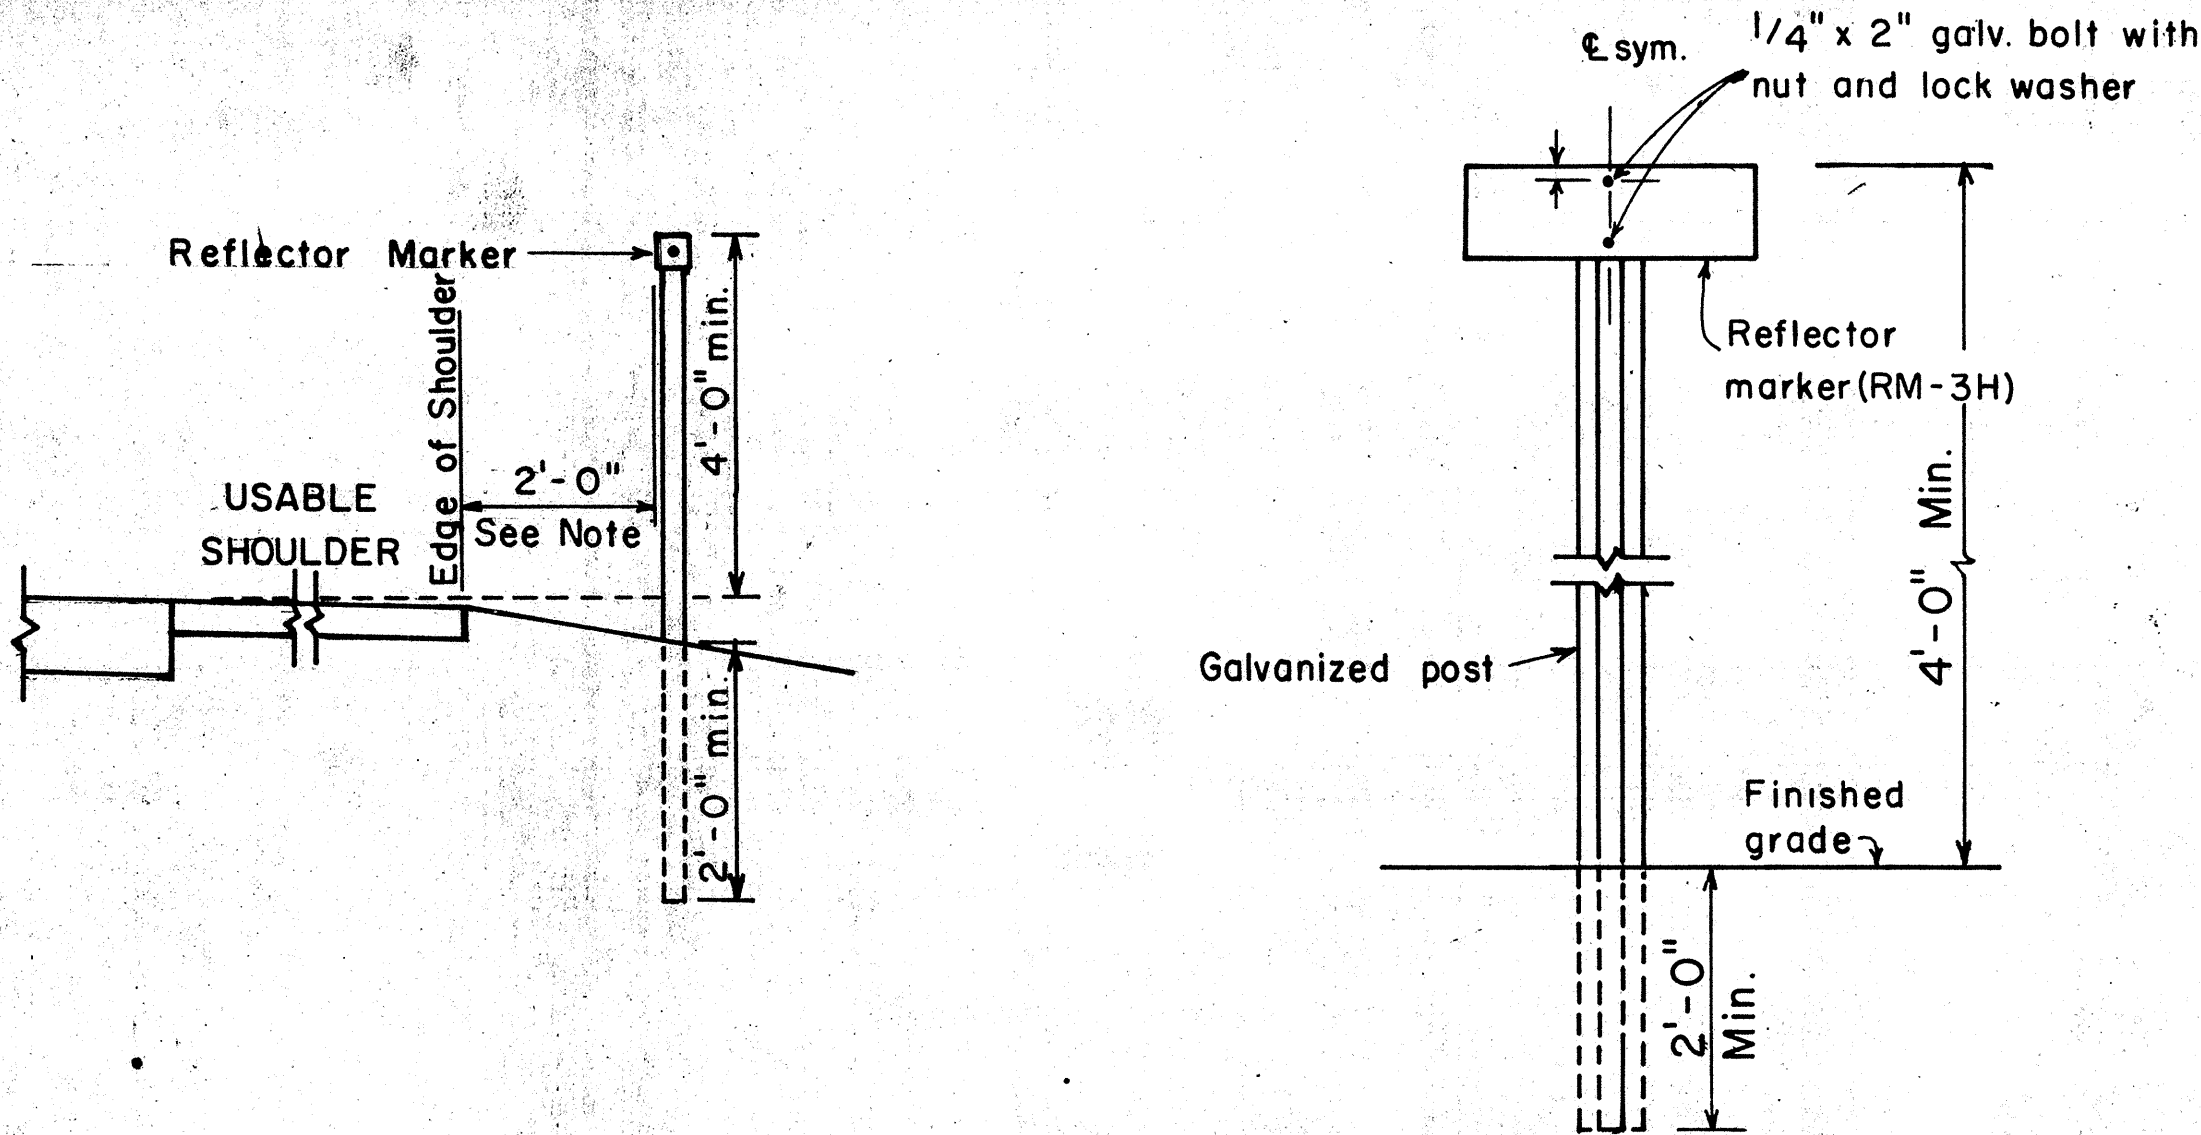

REFLECTOR MARKER MOUNTING DETAIL

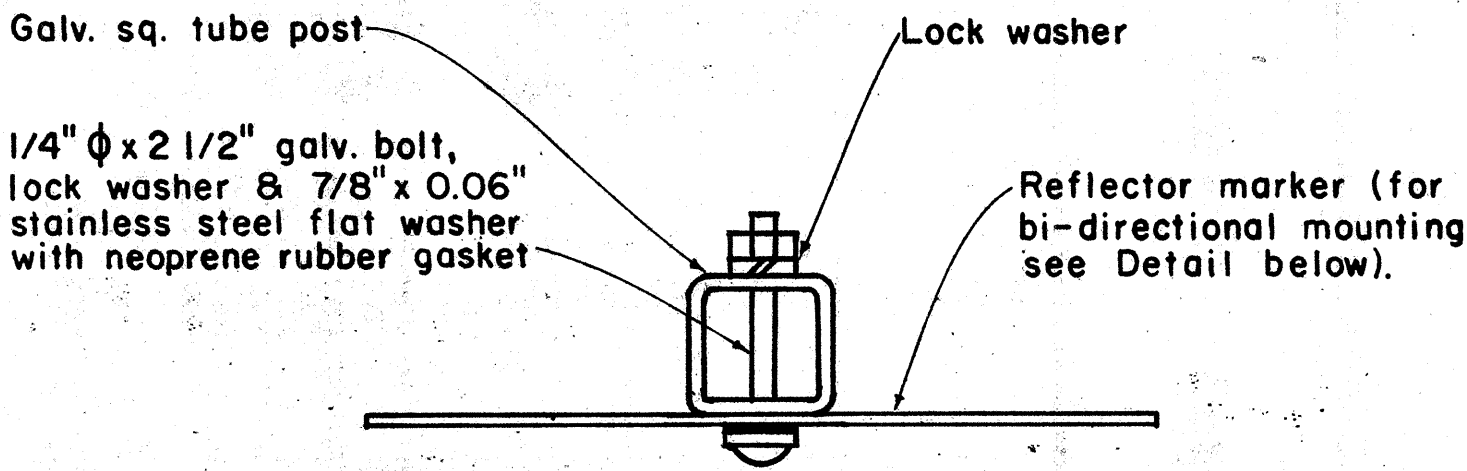


GALVANIZED SQUARE TUBE POST

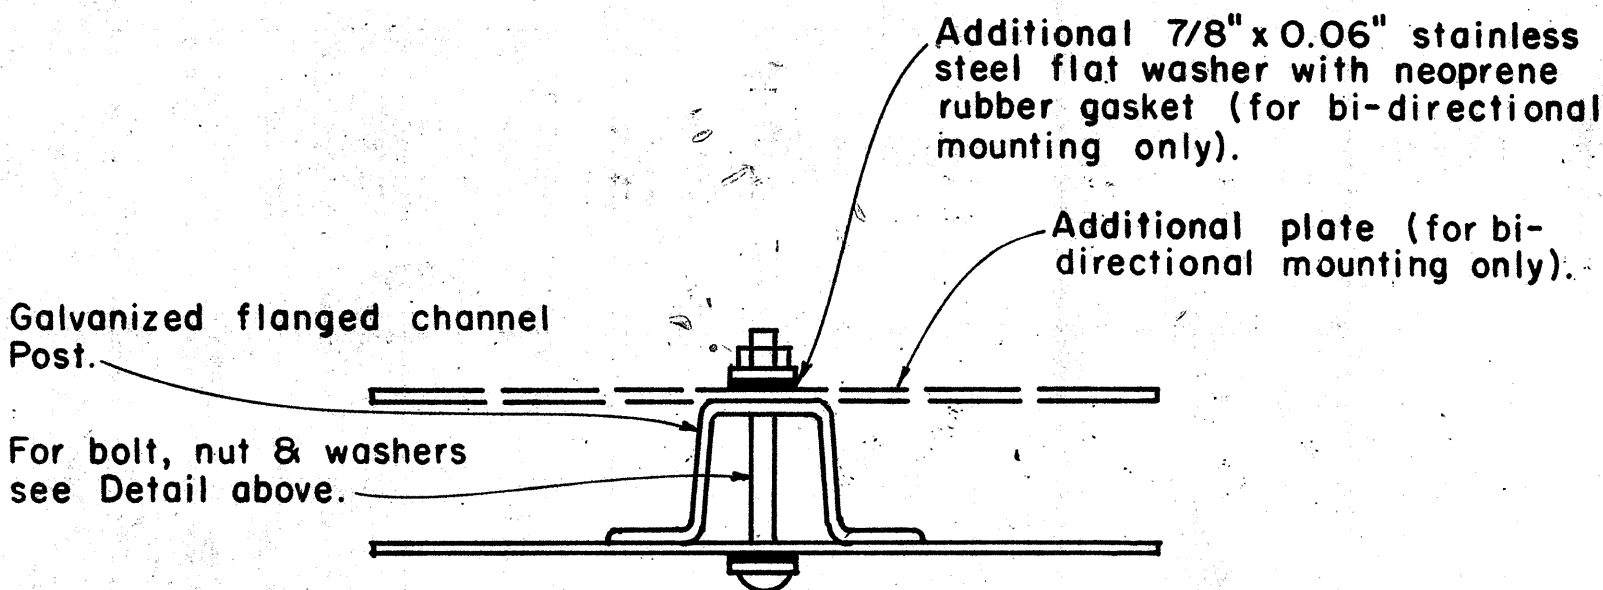

GALVANIZED FLANGED CHANNEL POST

TYPICAL MOUNTING DETAILS

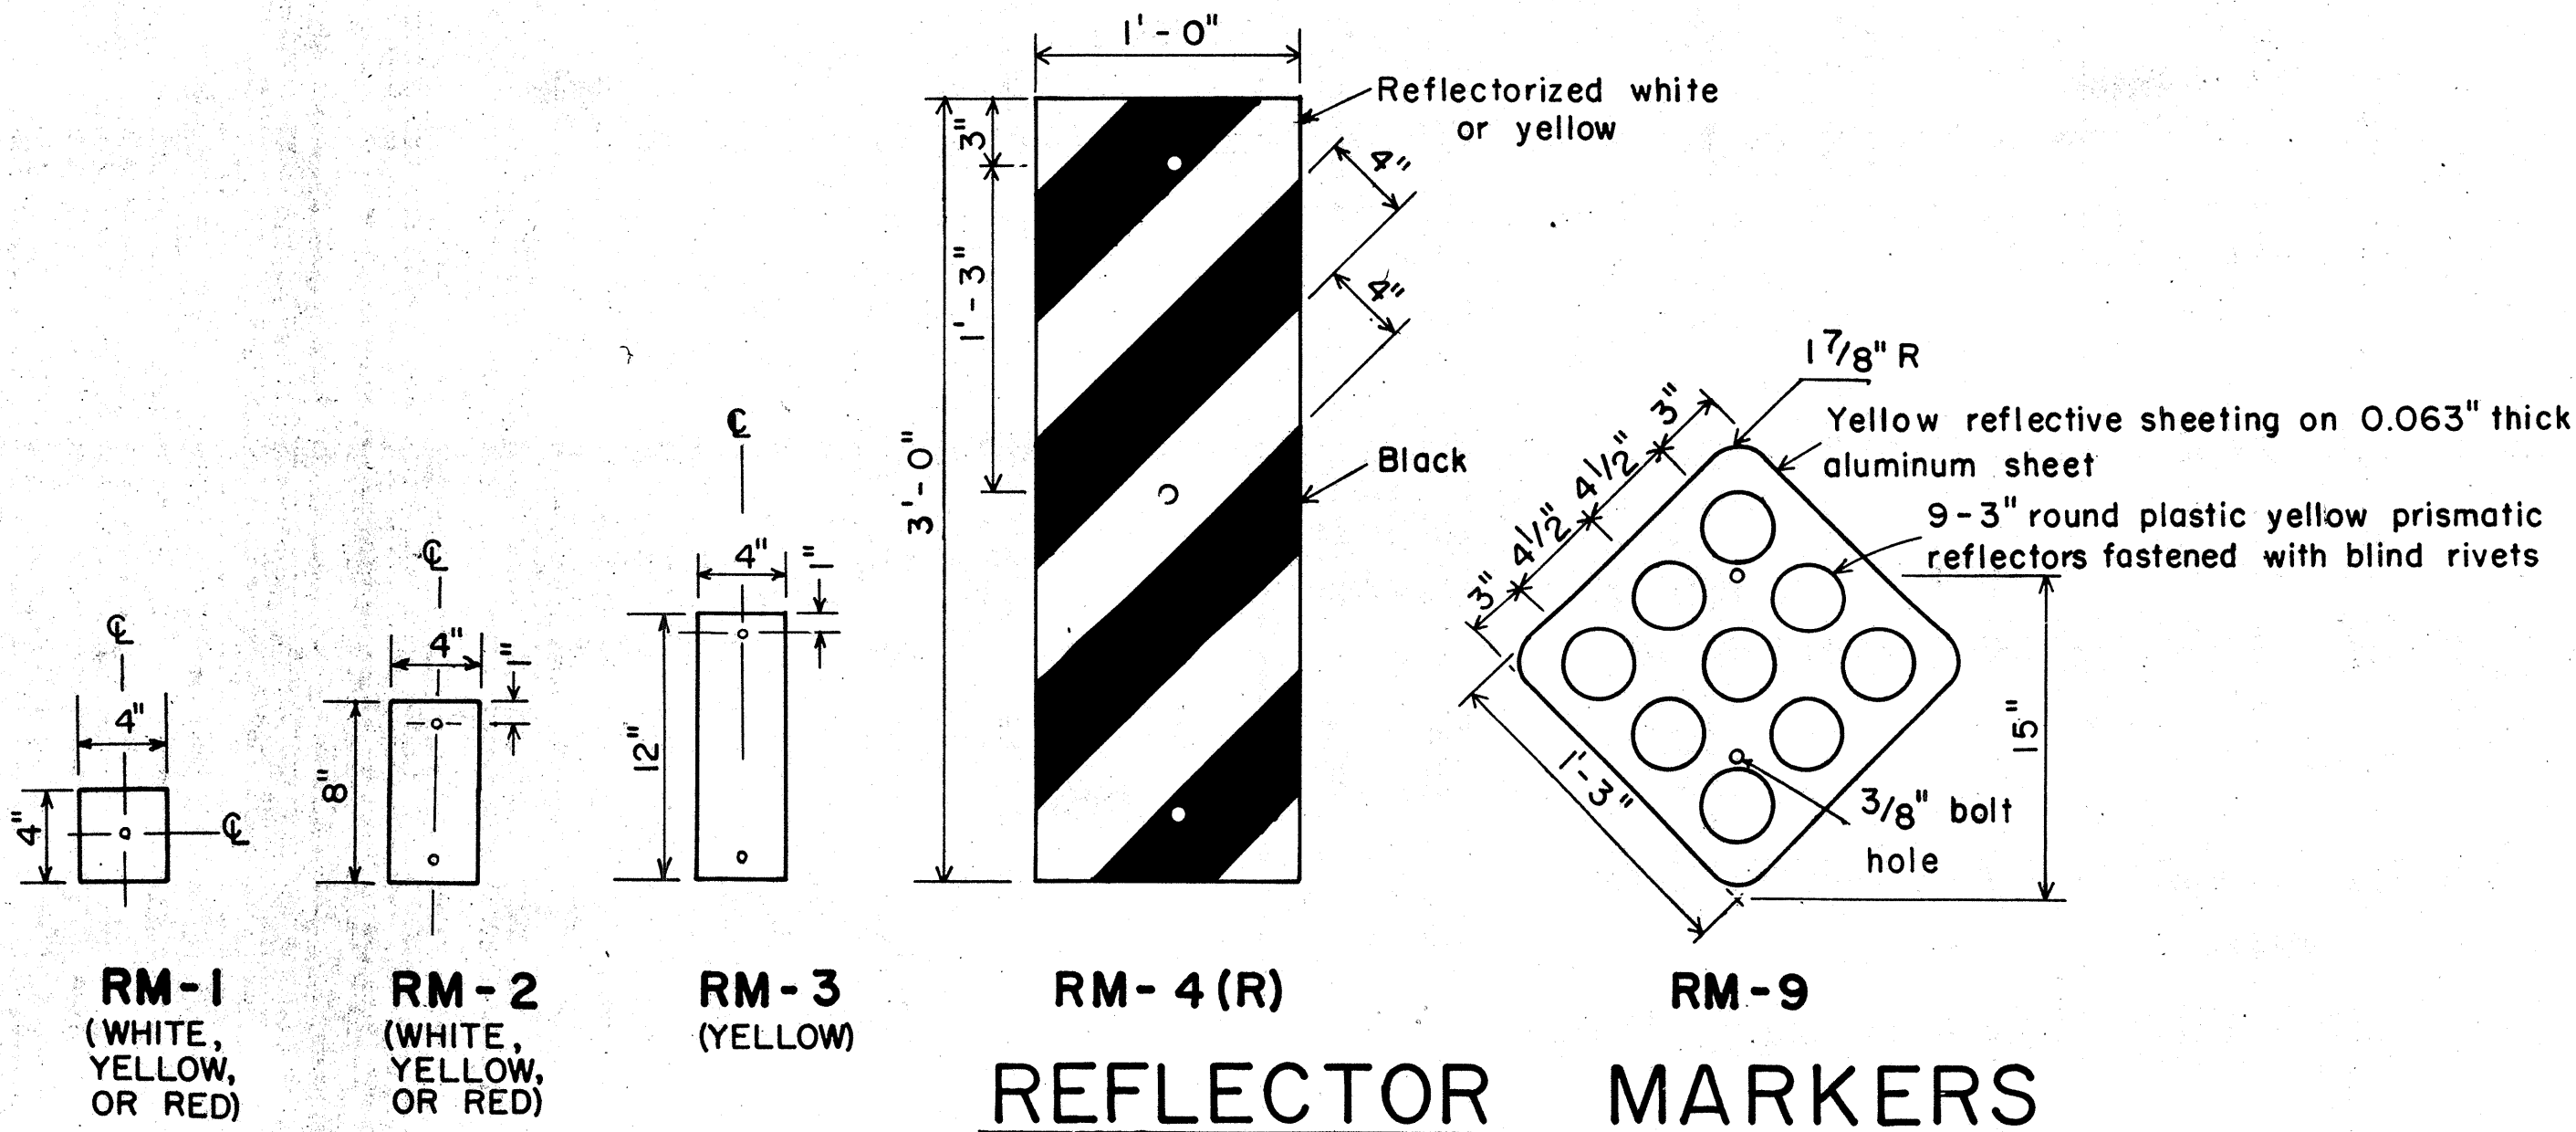

REFLECTOR MARKERS

APPROVAL RECOMMENDED:
Enchi Tanaka 11/7/77
 TRAFFIC ENGINEER DATE

APPROVED:
Herbert B. Sakai 11/15/77
 ASSISTANT CHIEF, ENGINEERING DATE

NO.	REVISION	APPROVED BY	DATE
1	Revised Mounting Details	H.T.	4/25/80

STATE OF HAWAII

DEPARTMENT OF TRANSPORTATION

HIGHWAYS DIVISION

STANDARD DETAILS

MISCELLANEOUS REFLECTOR MARKERS

Not to scale


June, 1977

SHEET NO. 6 OF 13


SHEETS DT 110

ORIGINAL	SURVEY PLANNED BY	DATE
PLAN	DRAWN BY	
NOTE BOOK	DESIGNED BY	
	CHECKED BY	




FED. ROAD DIST. NO.	STATE	FED. AID PROJ. NO.	FISCAL YEAR	SHEET NO.	TOTAL SHEETS
HAWAII	HAW.	RS-0550(2)	1981	11	17

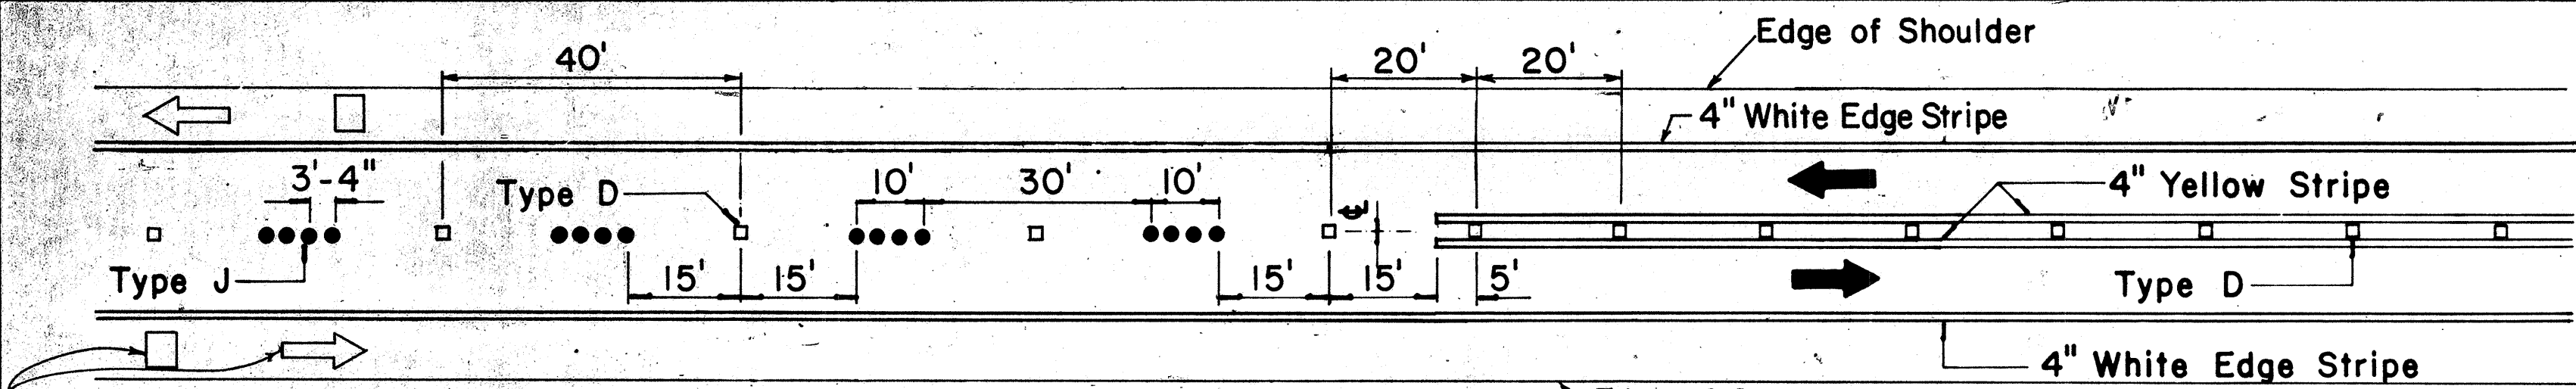


PASSING PERMITTED AND PASSING PROHIBITED

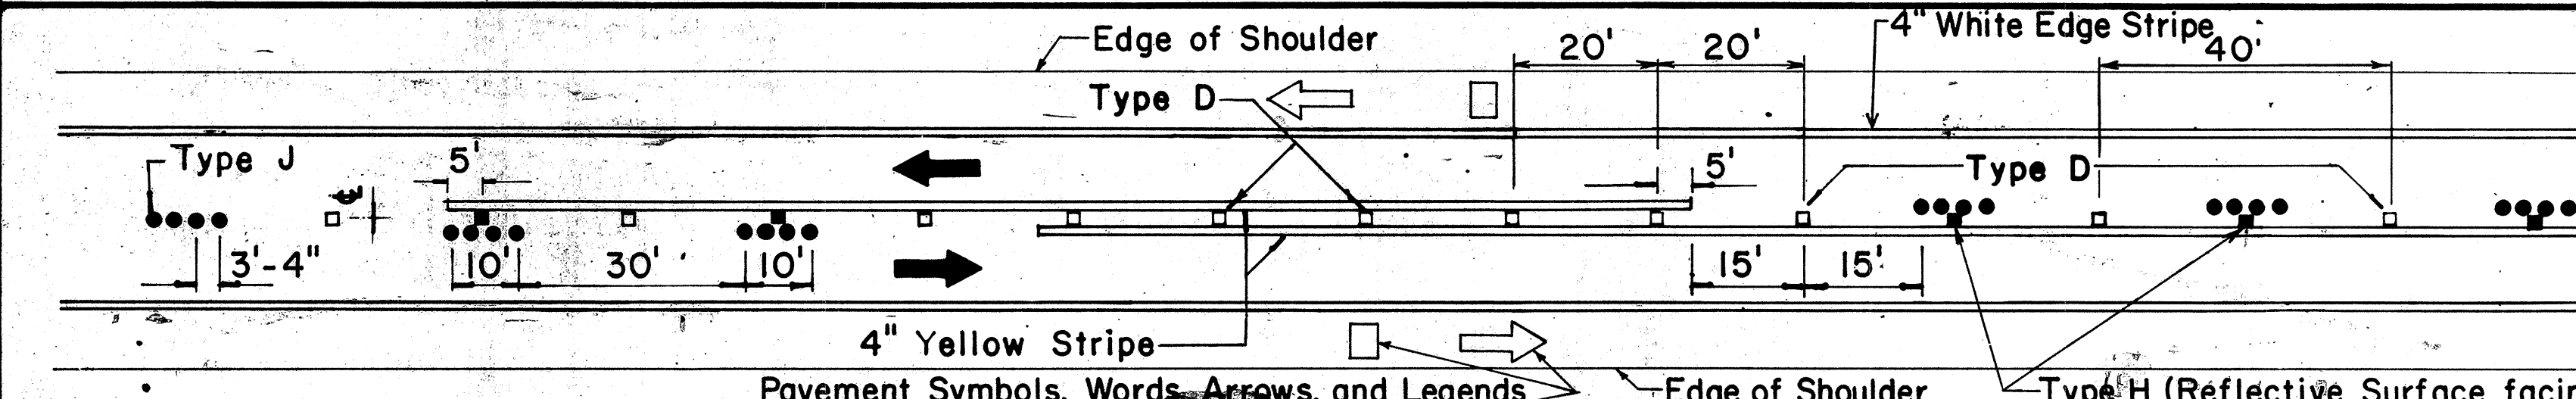

PASSING PROHIBITED ZONES

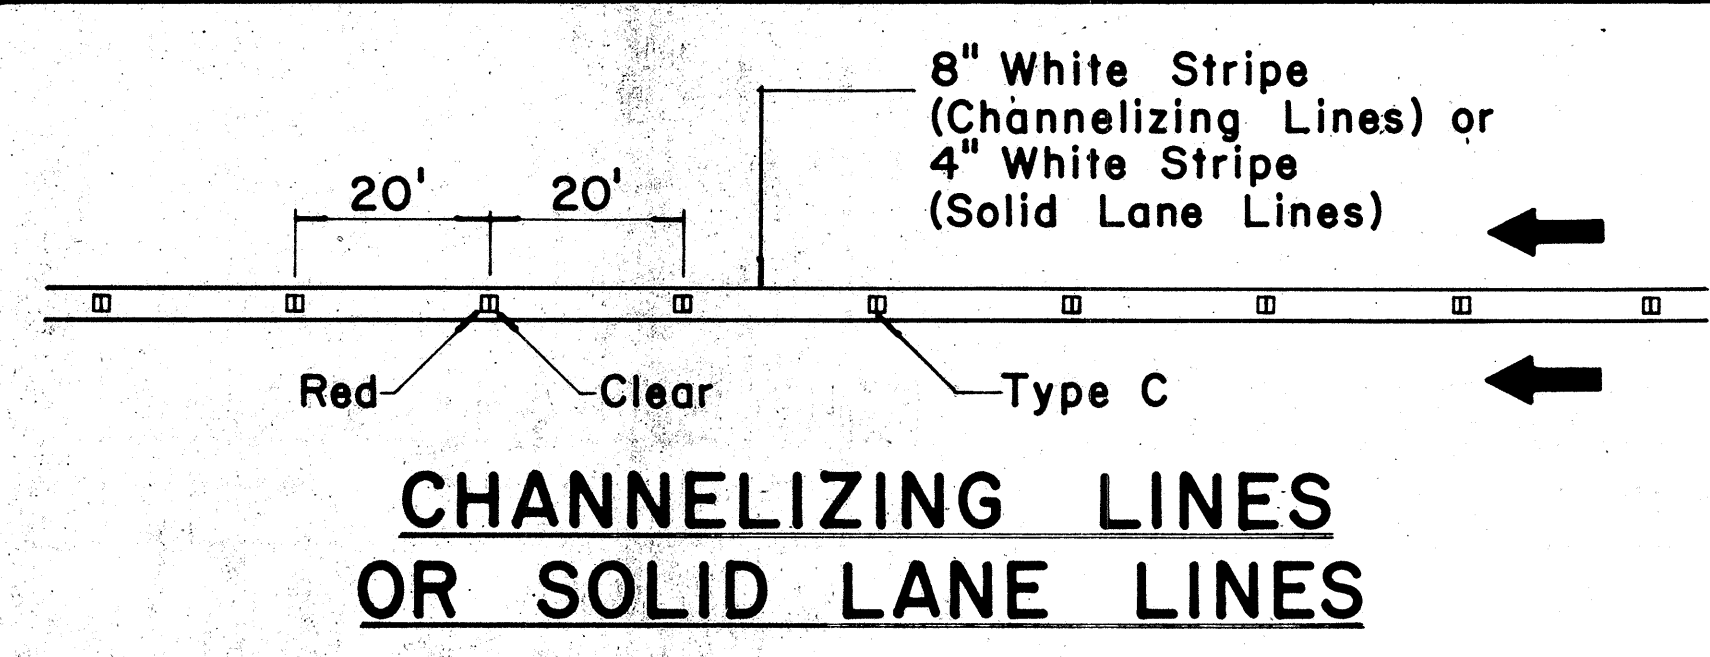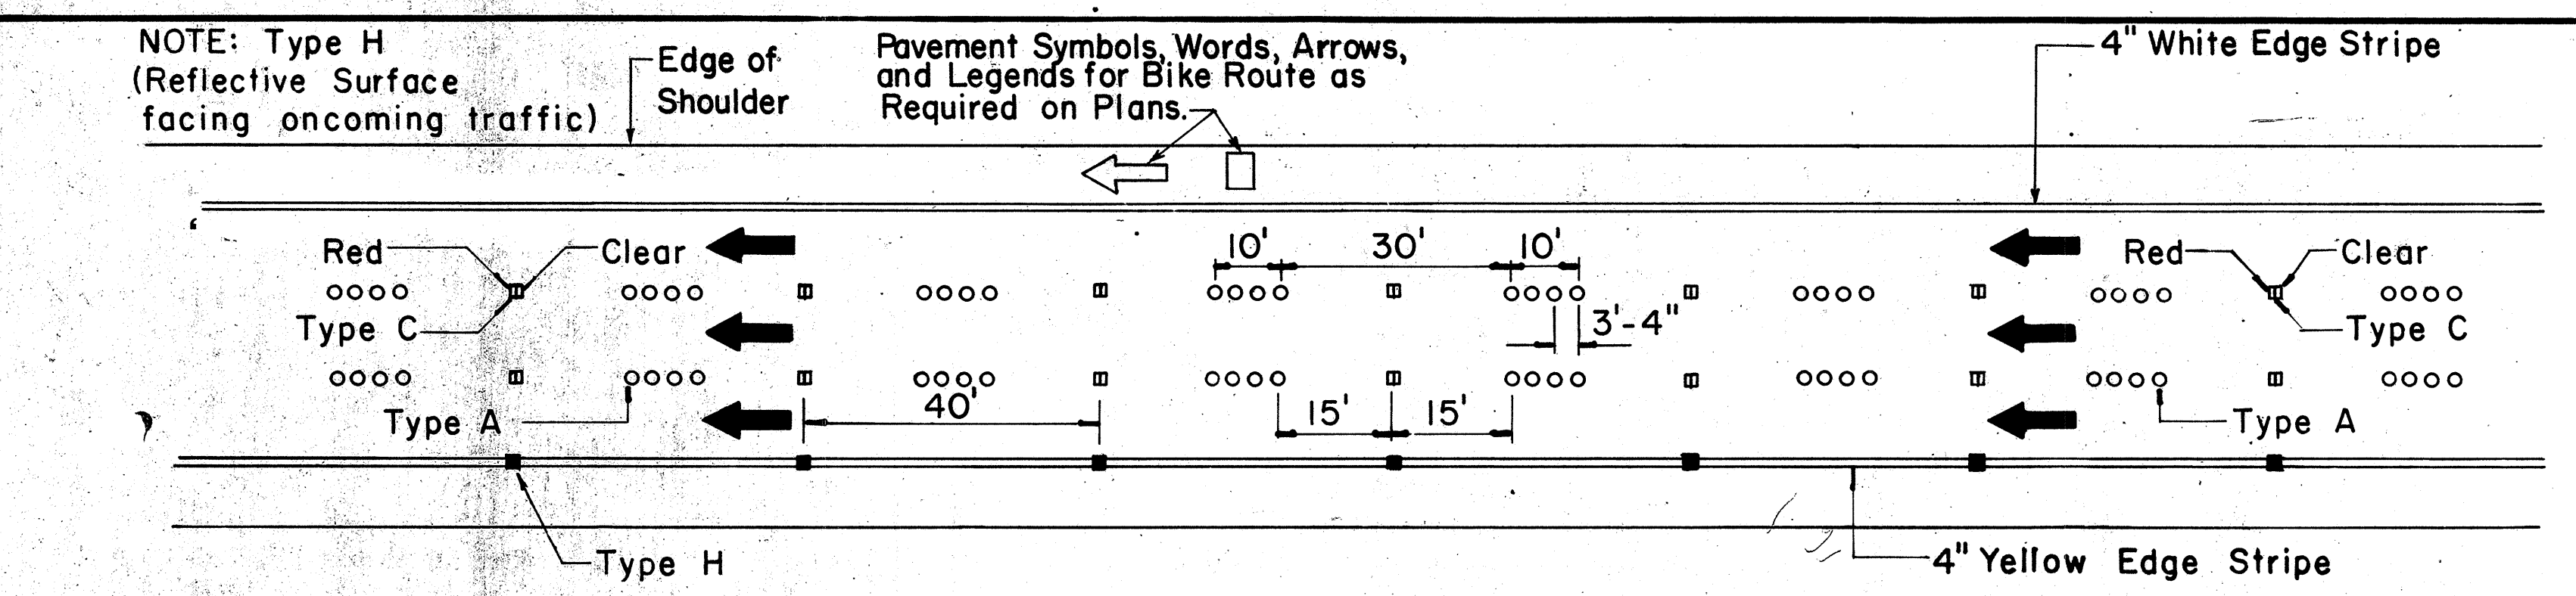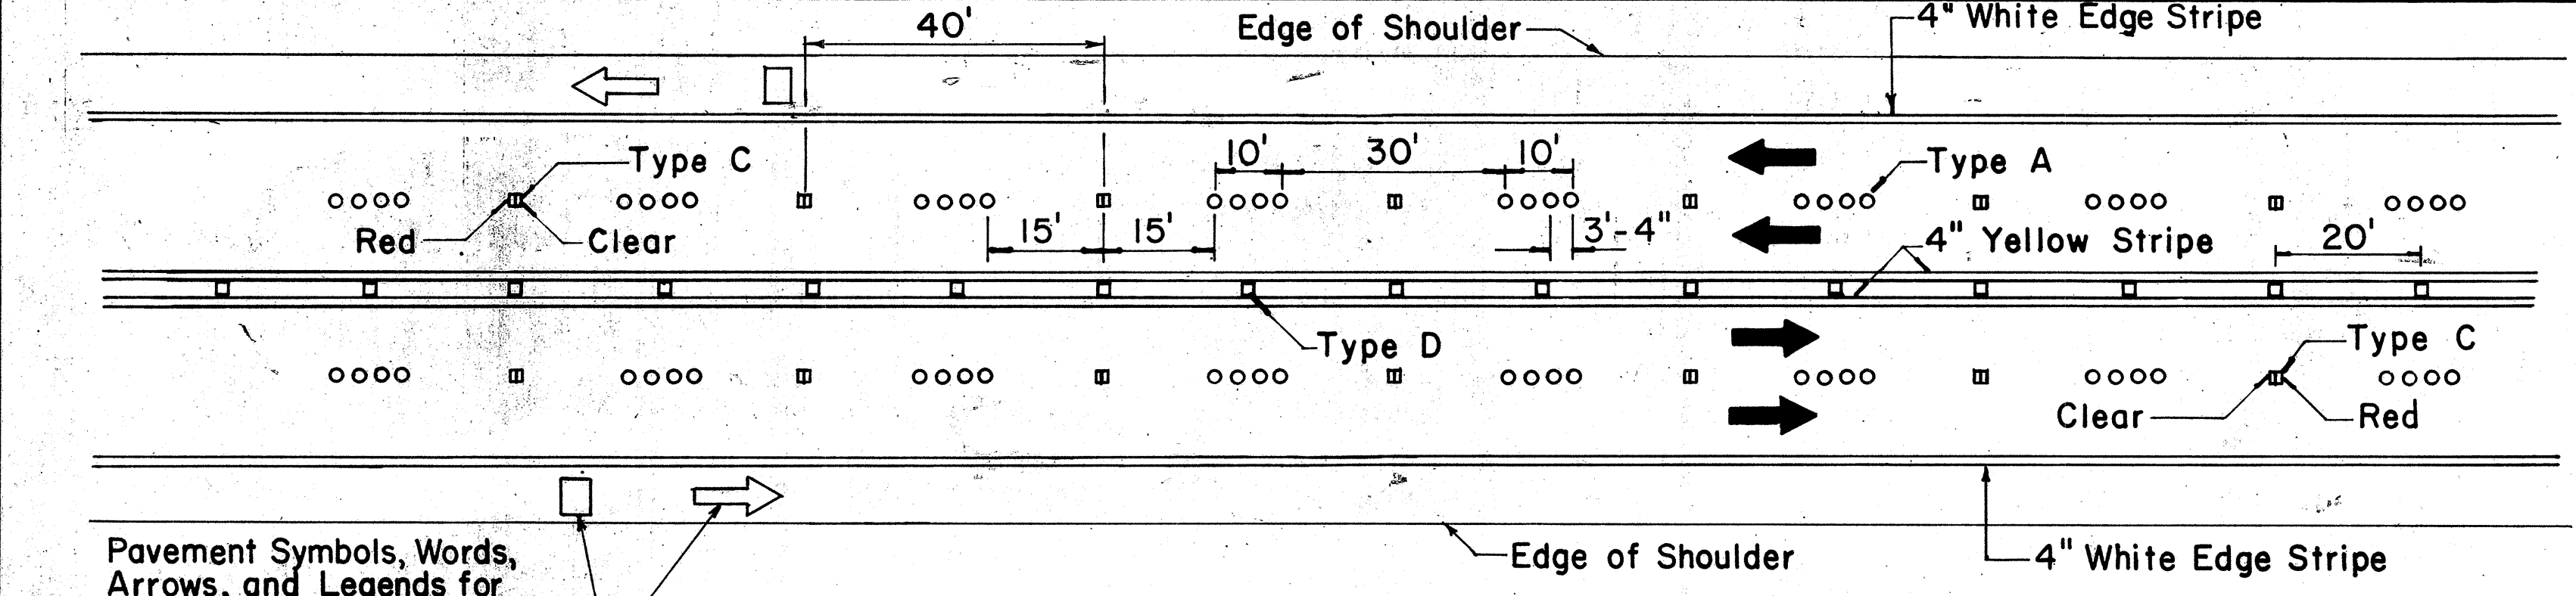

CHANNELIZING LINES OR SOLID LANE LINES

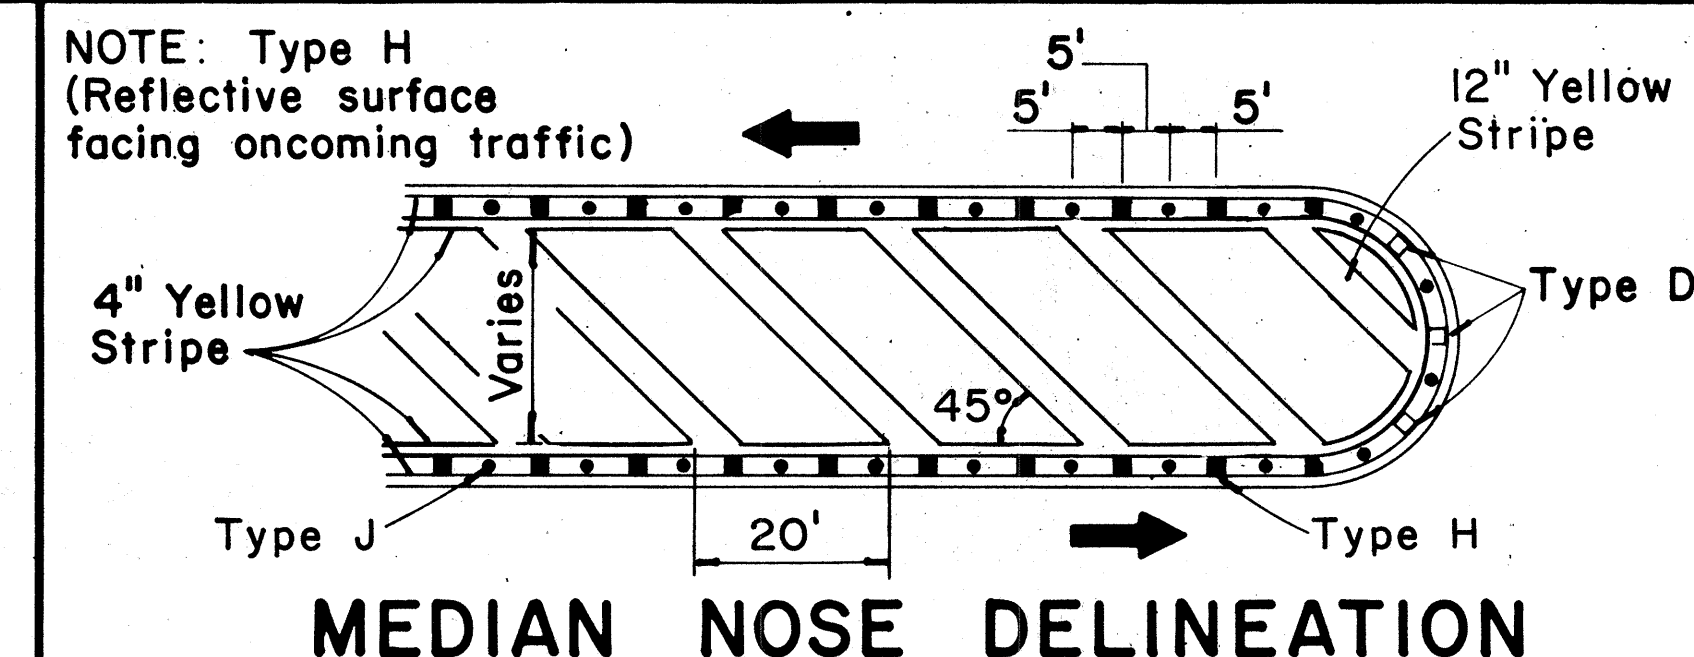


MEDIAN NOSE DELINEATION

TWO - LANE

MULTI - LANE

DIVIDED HIGHWAY AND FREEWAY

MISCELLANEOUS

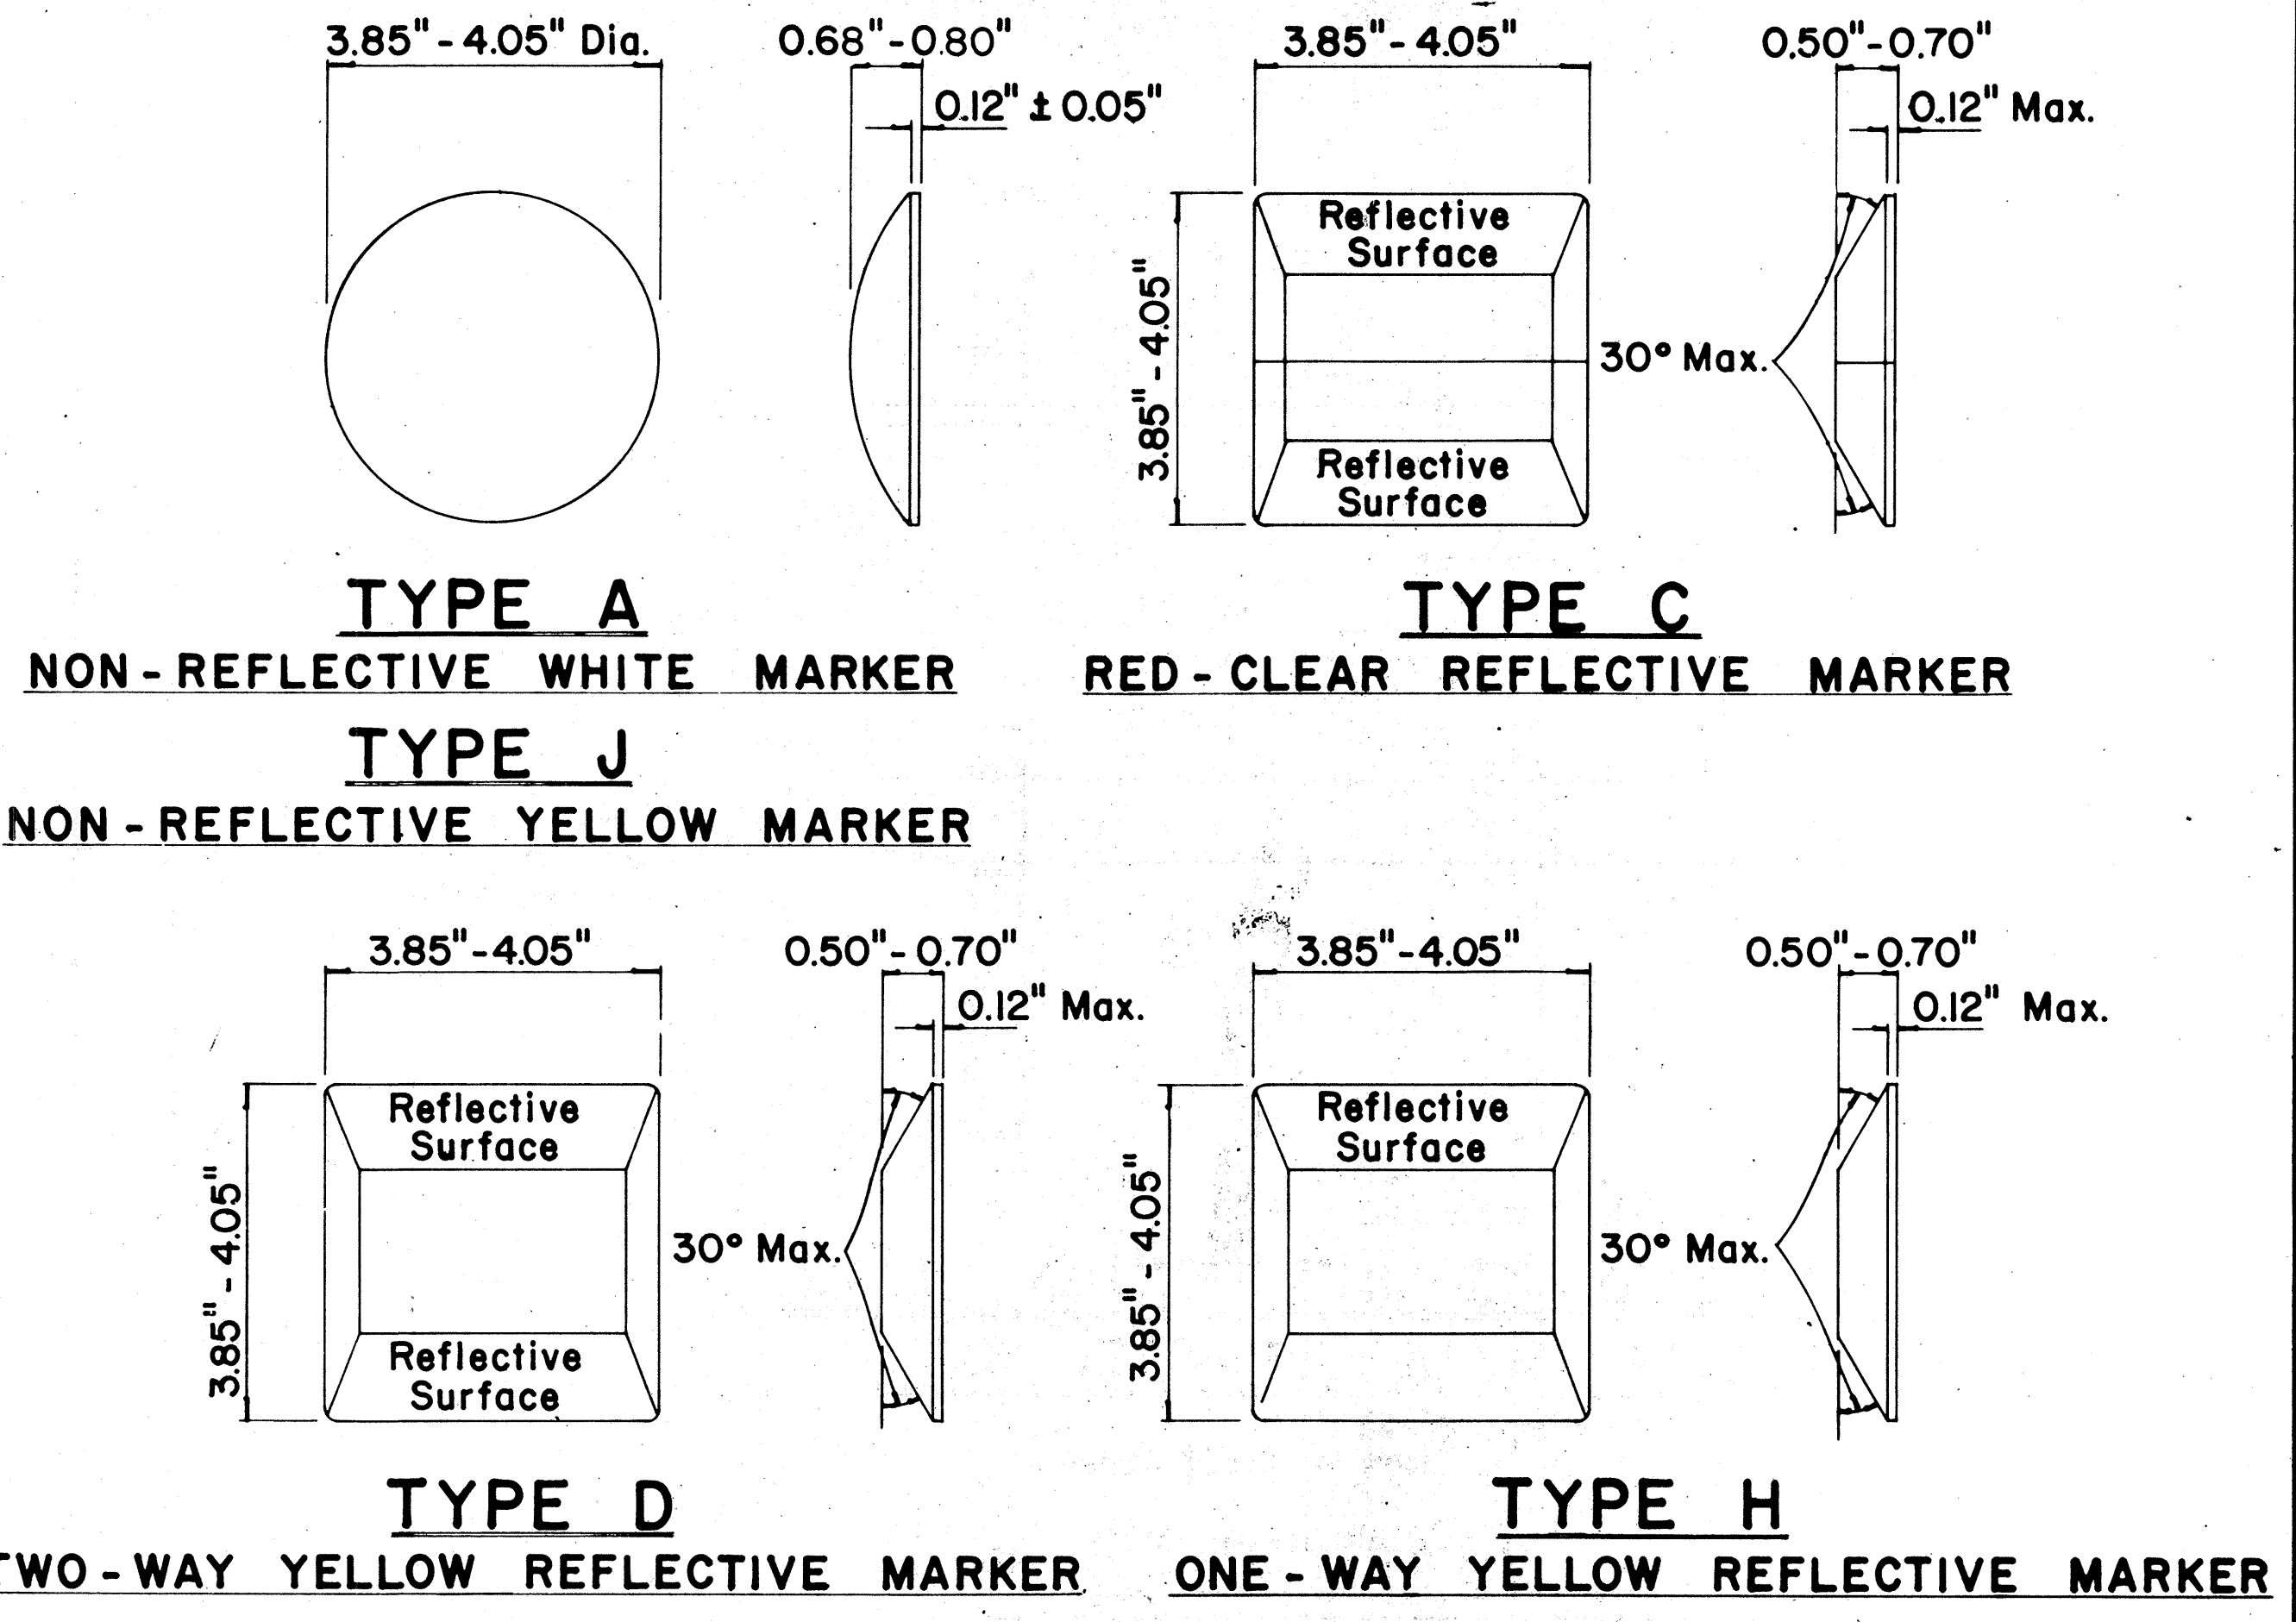

GENERAL NOTES

- Pavement marking and striping shall conform to the latest "Manual on Uniform Traffic Control Devices for Streets and Highways," and as amended.
- Layout and installation of pavement marking and striping shall be done by the Contractor. The Contractor shall check the layouts with the Engineer prior to performing work.

LEGEND

- Type A
- ◻ Type C
- ◻ Type D
- Type H
- Type J

APPROVAL RECOMMENDED:
Eiichi Tanaka 7/21/78
 TRAFFIC ENGINEER DATE

APPROVED:
Robert S. Zaleski 1/24/78
 ASSISTANT CHIEF, ENGINEERING DATE




No.	REVISION	APPROVED BY	DATE
1	Supersedes DT 300 approved 11/18/71.	H.T.	1/24/78
2	Delete Type A Markers from Bike Route Delineation.	H.T.	10/15/79

STATE OF HAWAII
 DEPARTMENT OF TRANSPORTATION
 HIGHWAYS DIVISION






STANDARD DETAILS
RAISED PAVEMENT MARKERS AND STRIPING

Not to Scale July 1978
 SHEET No. 7 OF 13 SHEETS DT 300



FED. ROAD DIST. NO.	STATE	FED. AID PROJ. NO.	FISCAL YEAR	SHEET NO.	TOTAL SHEETS
HAWAII	HAW.	RS-0550(2)	1981	12	17

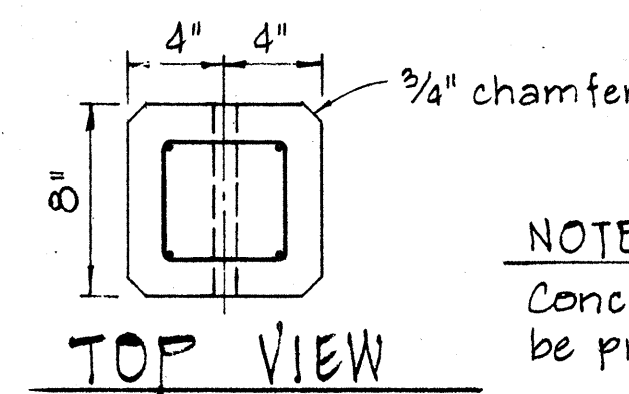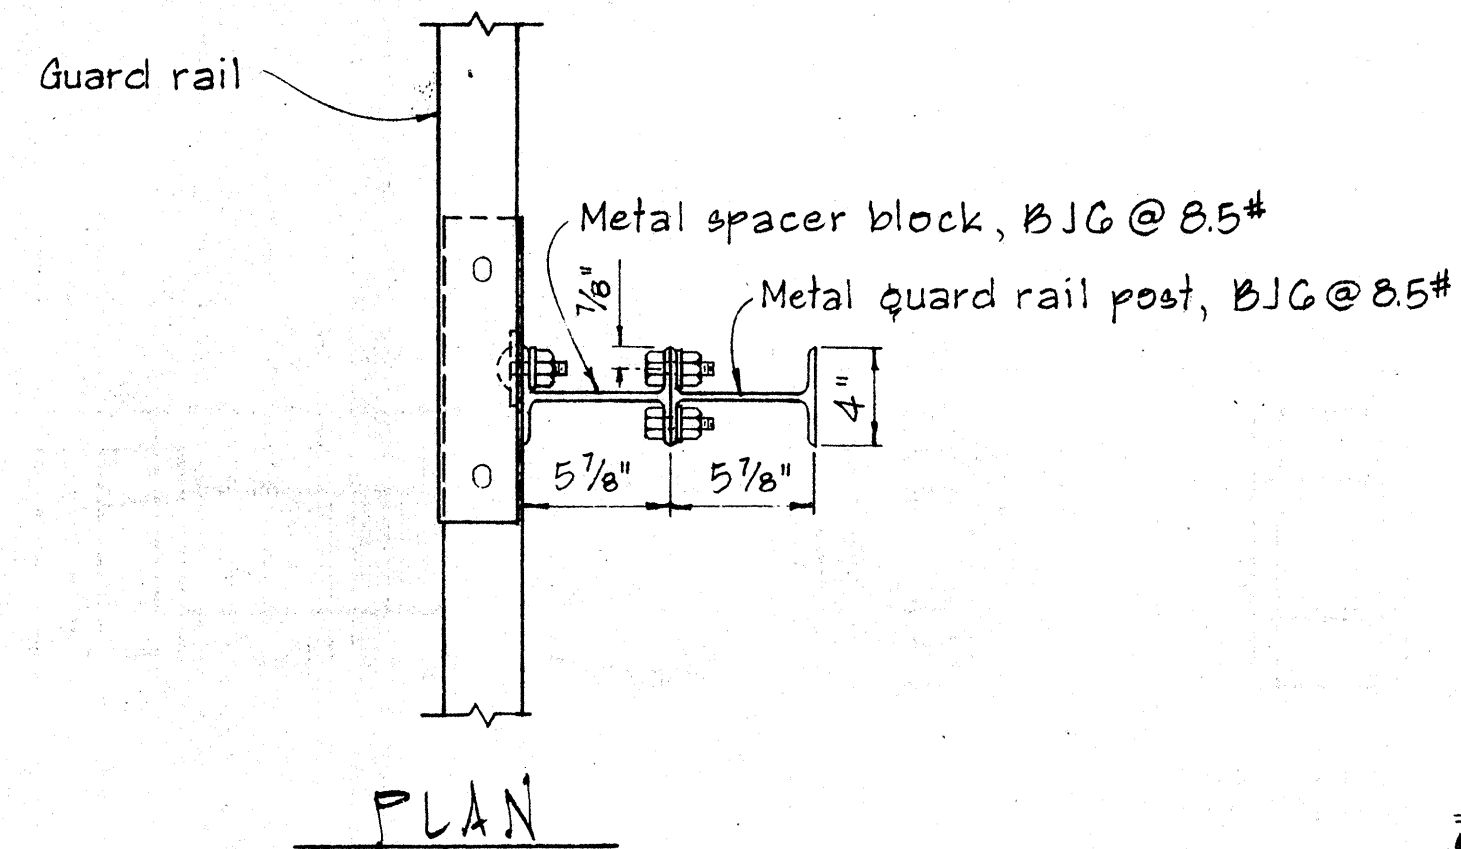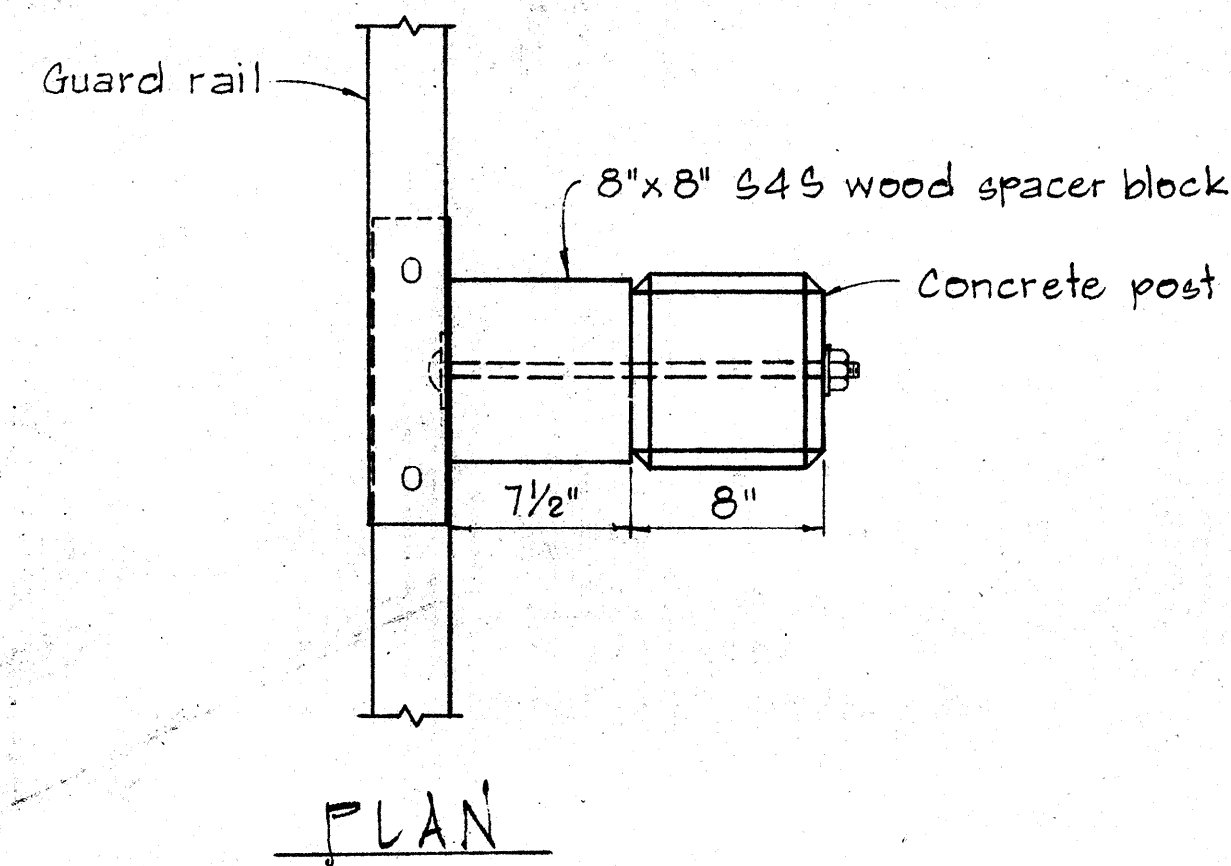

NOTE:
Concrete post shall be precast

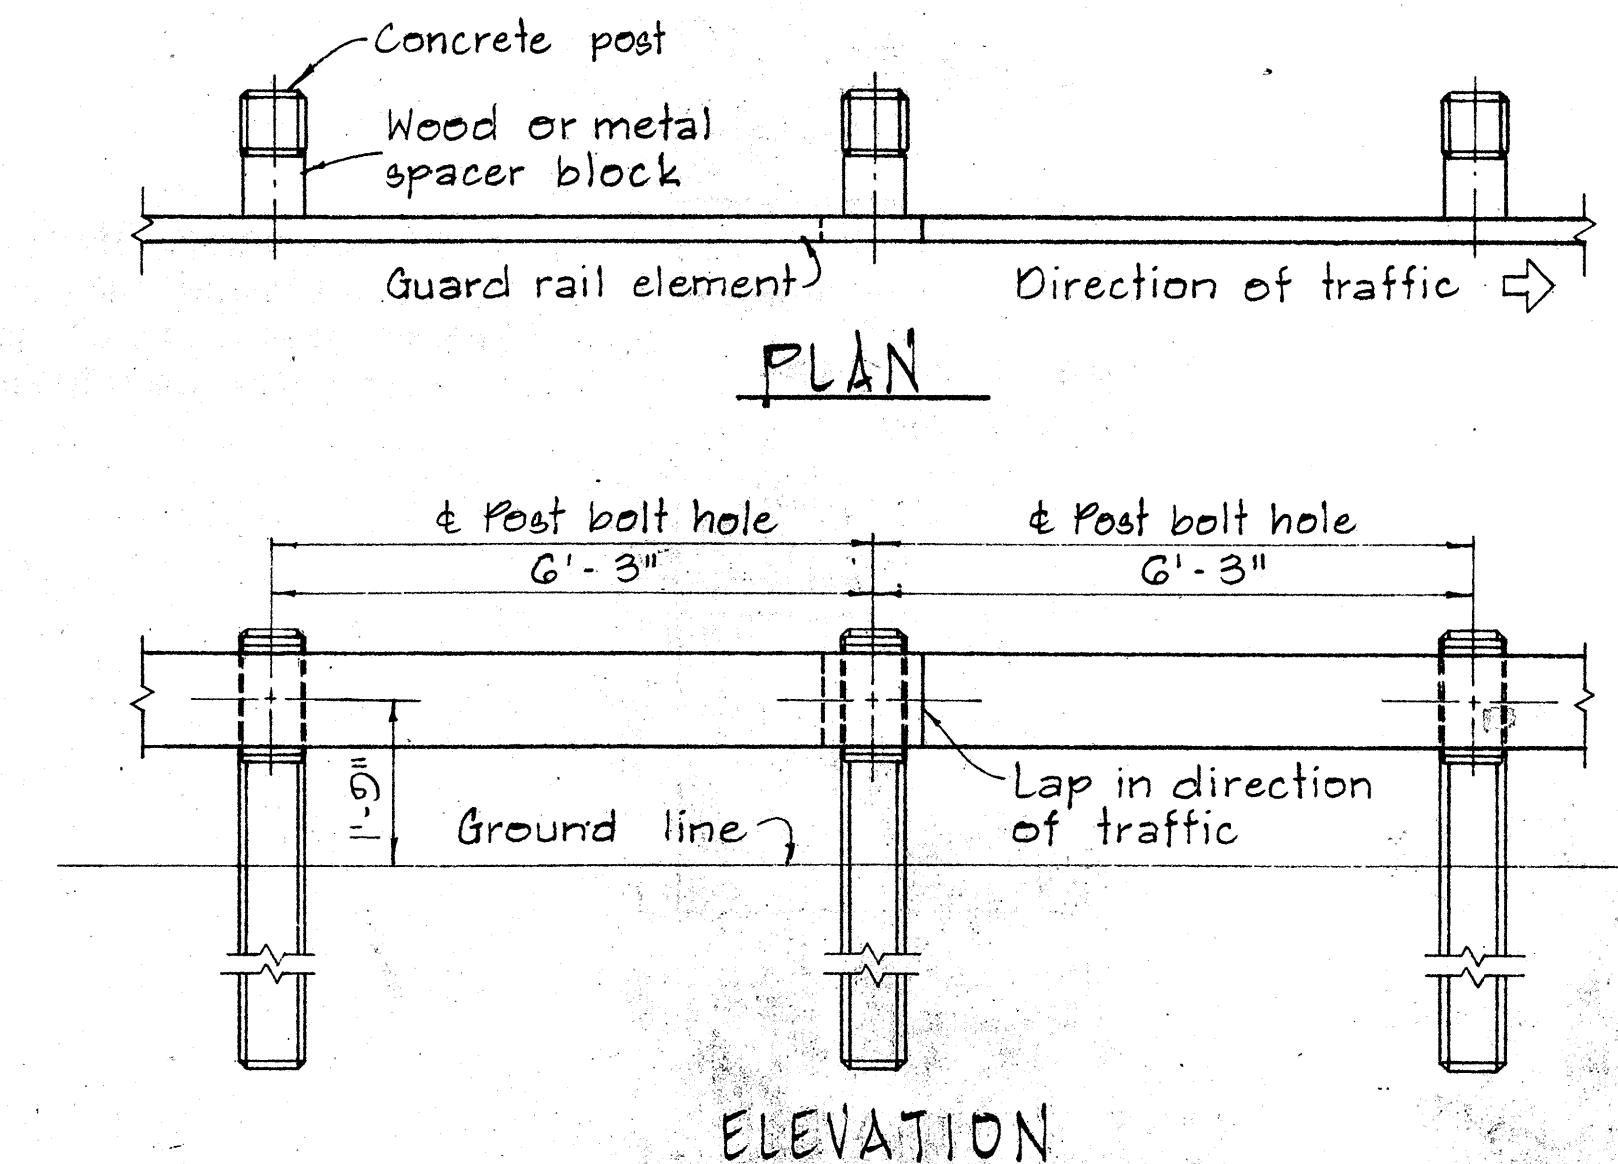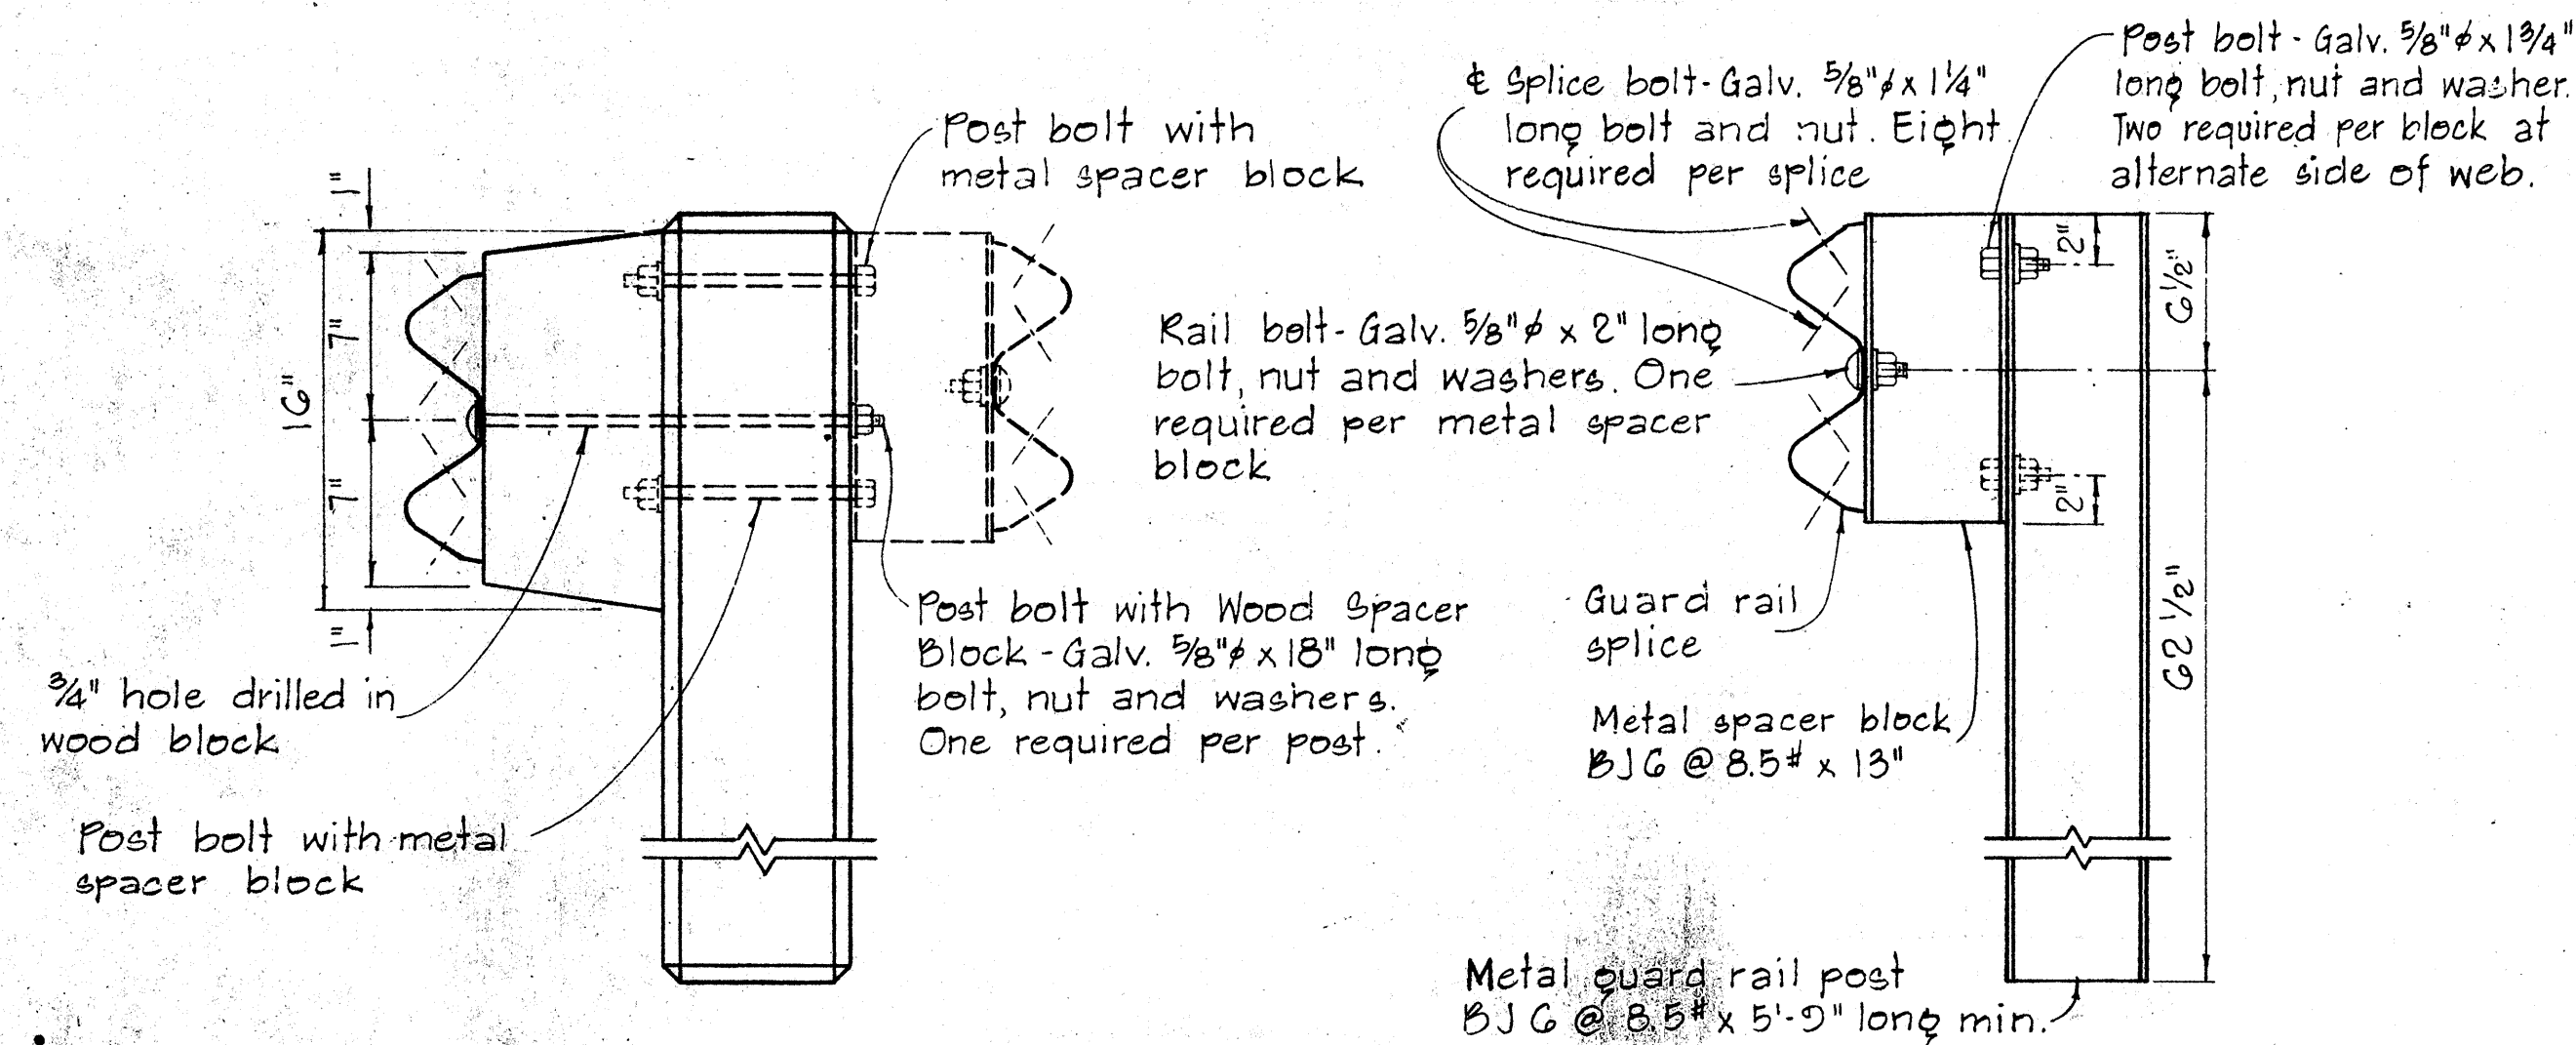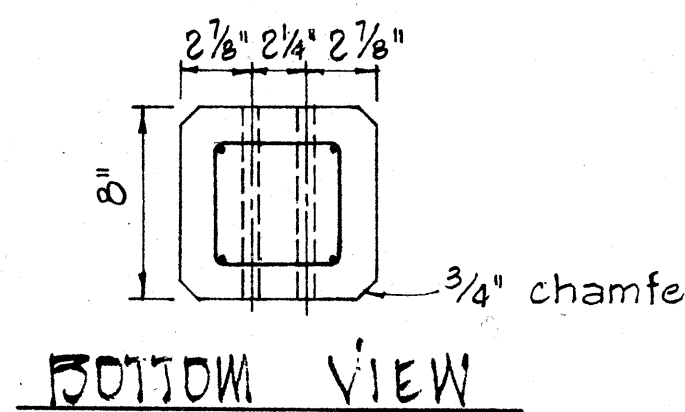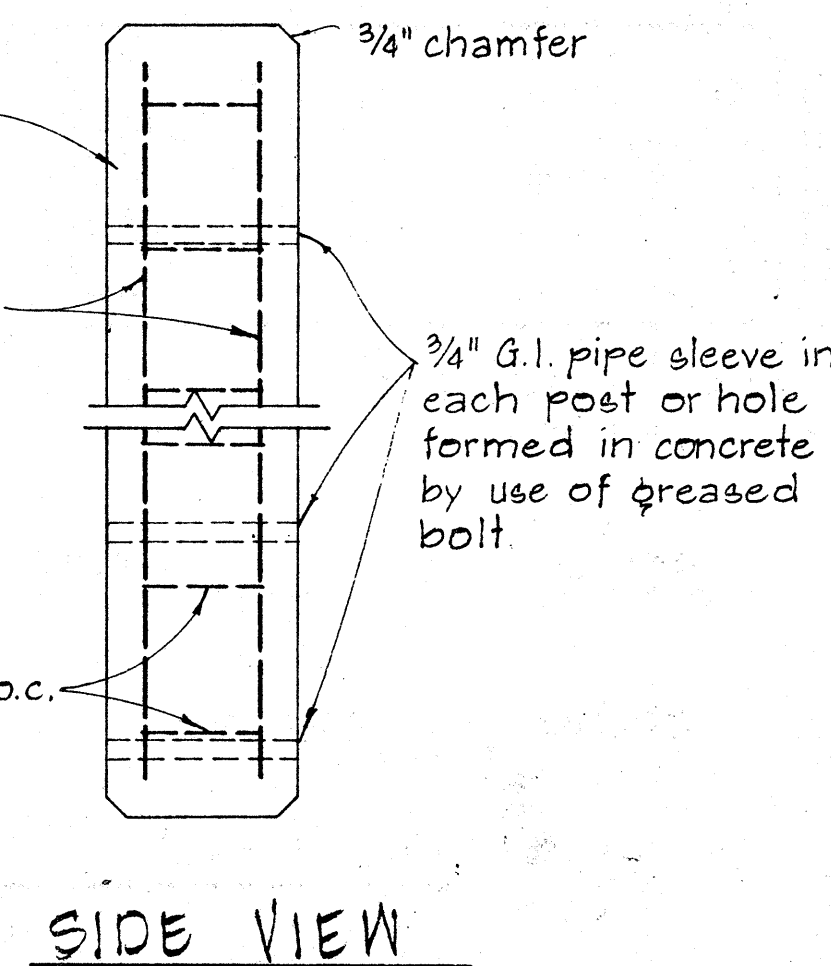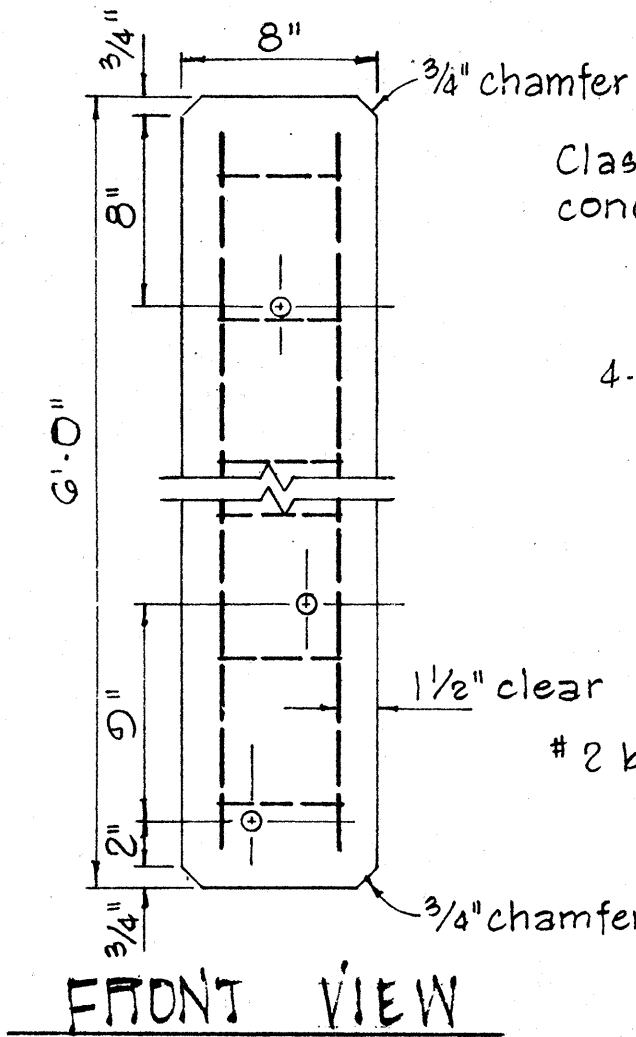


METAL GUARD RAIL ON CONCRETE POST WITH WOOD OR METAL SPACER BLOCK

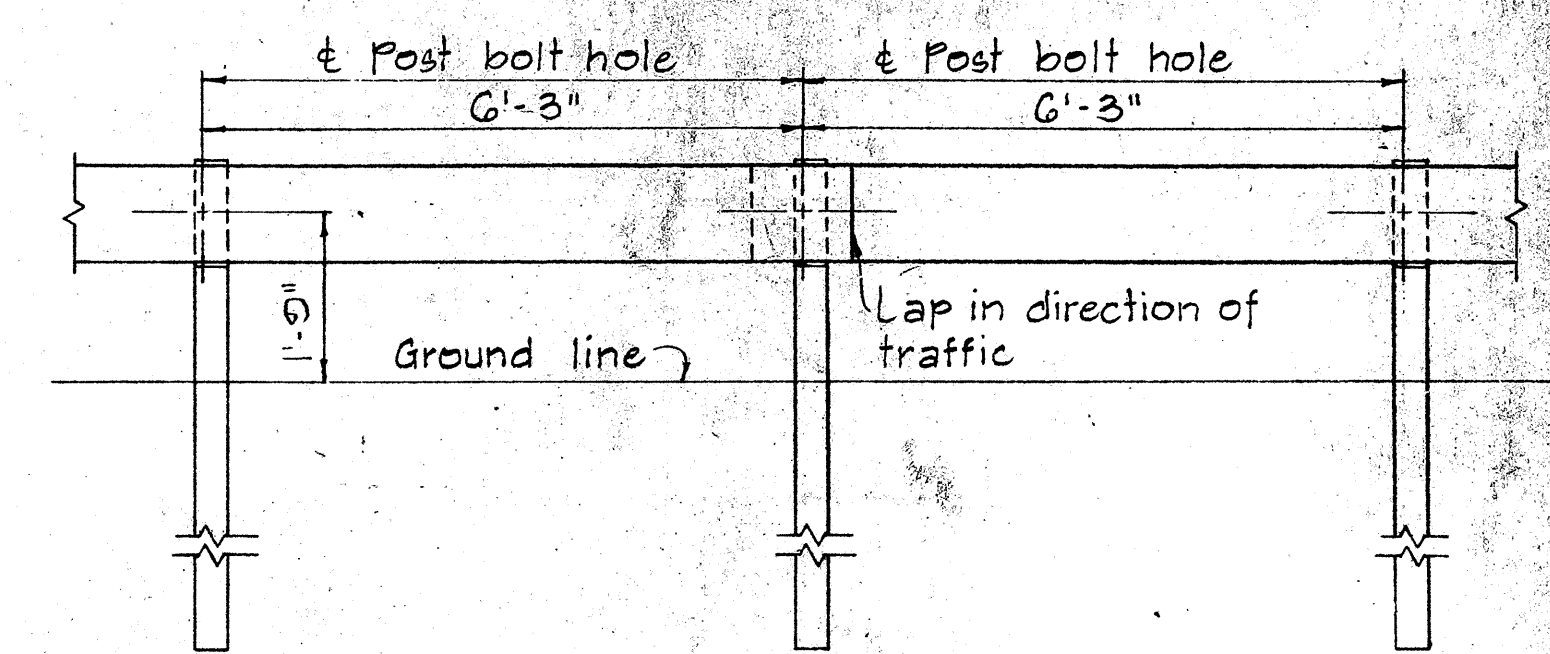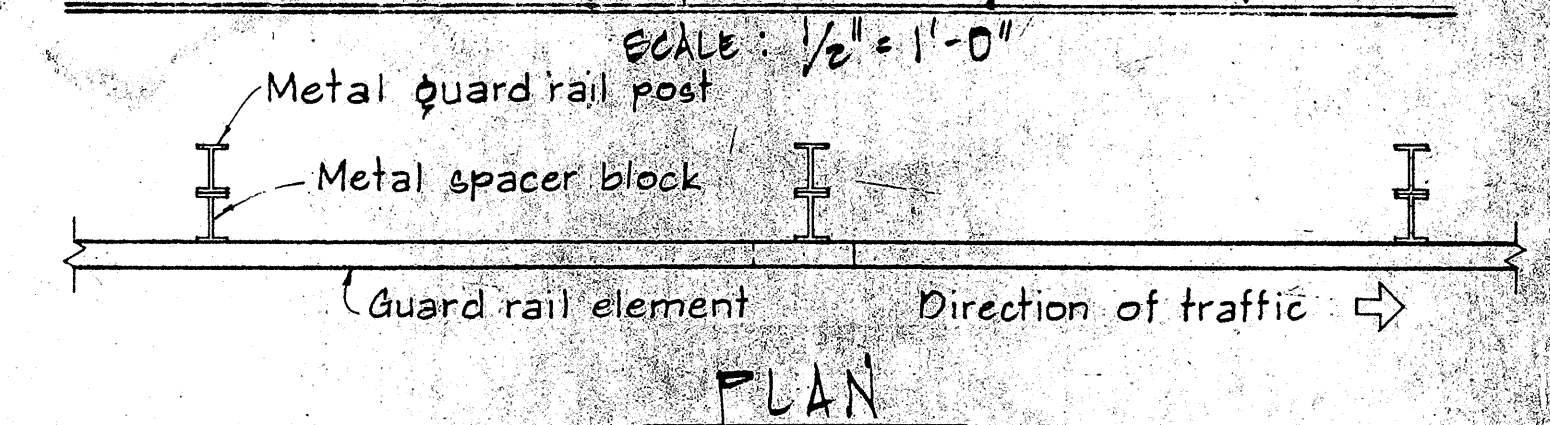

METAL GUARD RAIL ON METAL POST WITH METAL SPACER BLOCK


SINGLE METAL GUARD RAIL ON METAL POST WITH METAL SPACER BLOCK

SCALE: 1 1/2" = 1'-0"

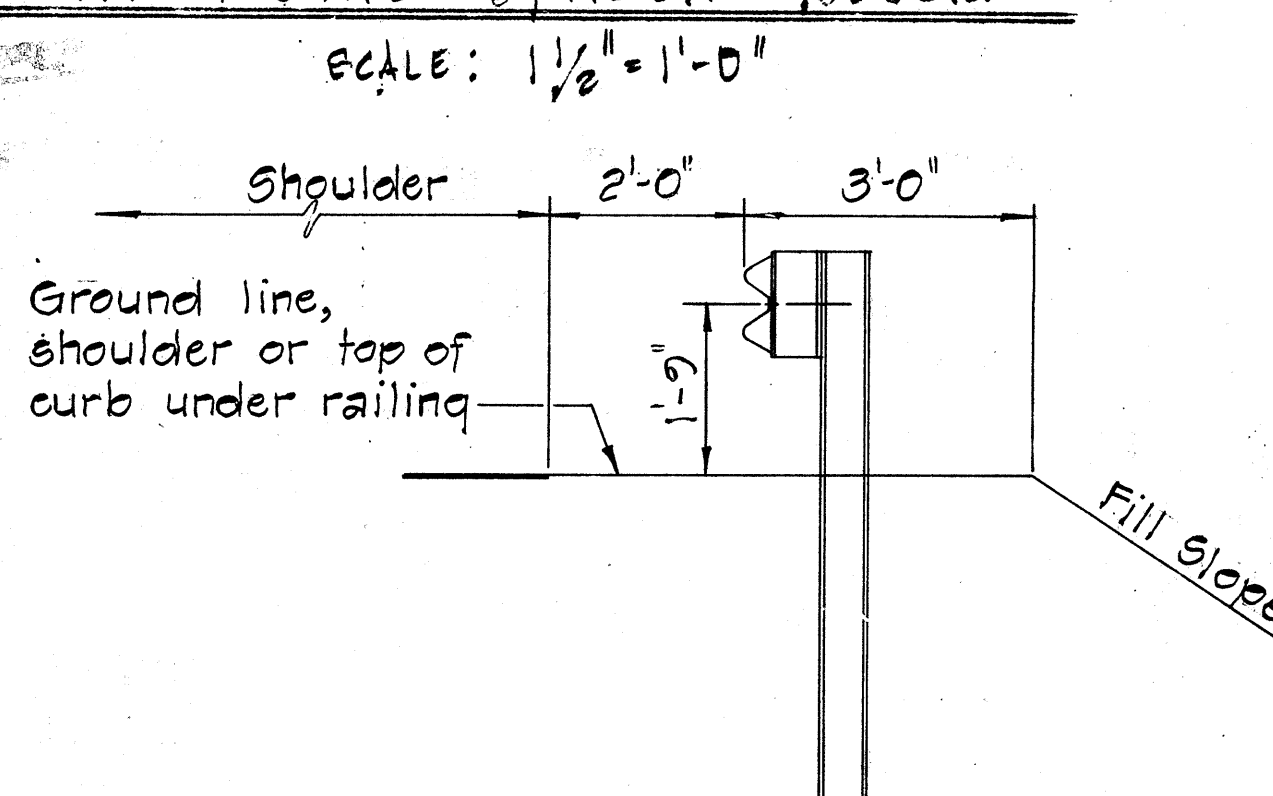

TYPICAL METAL GUARD RAIL DETAIL

SCALE: 1/2" = 1'-0"

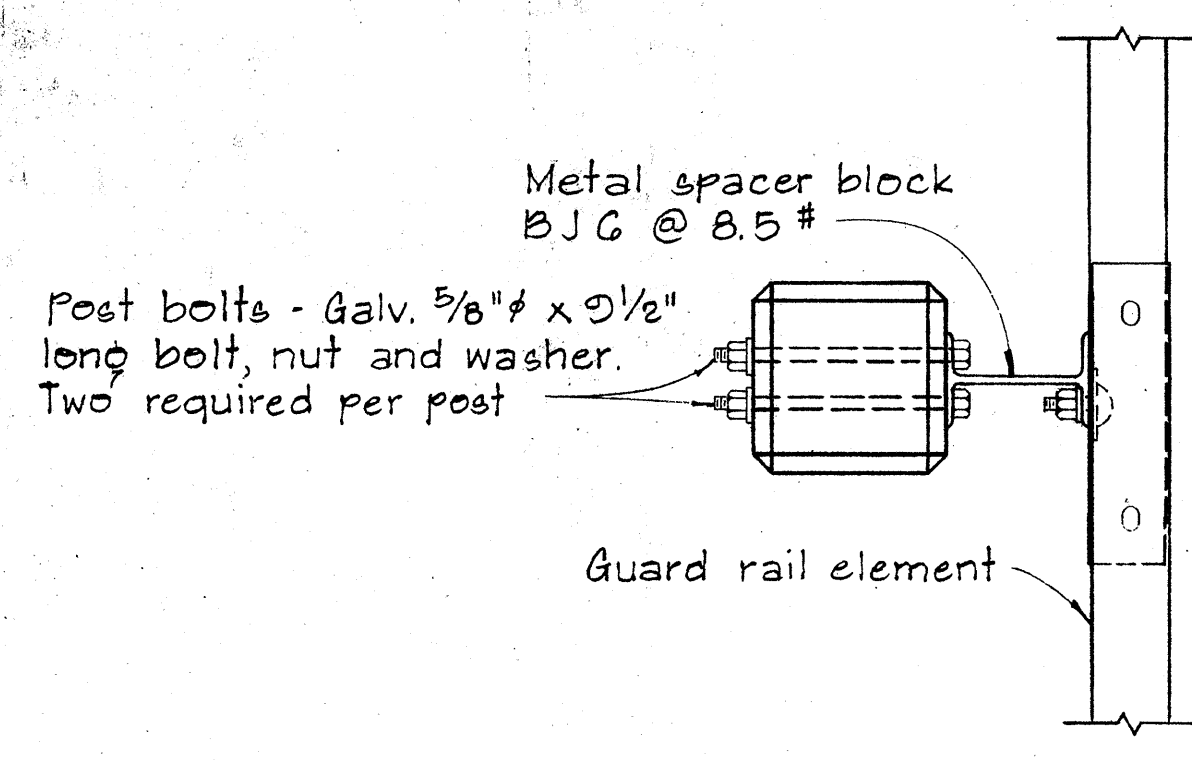

SINGLE METAL GUARD RAIL ON PRECAST CONCRETE POST WITH WOOD OR METAL SPACER BLOCK

SCALE: 1 1/2" = 1'-0"

APPROVAL RECOMMENDED:
TRAFFIC ENGINEER
12/23/62
DATE

APPROVED:
ASSISTANT CHIEF, ENGINEERING
12-30-69
DATE

NO.	REVISION	APPROVED BY	DATE

STATE OF HAWAII
DEPARTMENT OF TRANSPORTATION
HIGHWAYS DIVISION

STANDARD DETAILS
METAL GUARD RAIL


SCALE: AS SHOWN
NOV. 1968

SHEET No. 8 OF 13 SHEETS DT 500

FED. ROAD DIST. NO.	STATE	FED. AID PROJ. NO.	FISCAL YEAR	SHEET NO.	TOTAL SHEETS
HAWAII	HAW.	RS-0550(2)	1981	13	17

BOLT DIMENSIONS		
TYPE A BOLT		
Splice Bolt	D	L
Post Bolt for Conc. Post w/ Double Wood Blocks	5/16"	1 1/4"
Post Bolt for Conc. Post w/ Single Wood Block	3/32"	24"
Rail Bolt for Metal Block	3/32"	18"
	3/32"	2"


BOLT DIMENSIONS		
TYPE B BOLT		
Post Bolt for Conc. Post w/ Metal Blocks		L
Post Bolt for Metal Post w/ Metal Block		5 1/2"
		1 3/4"

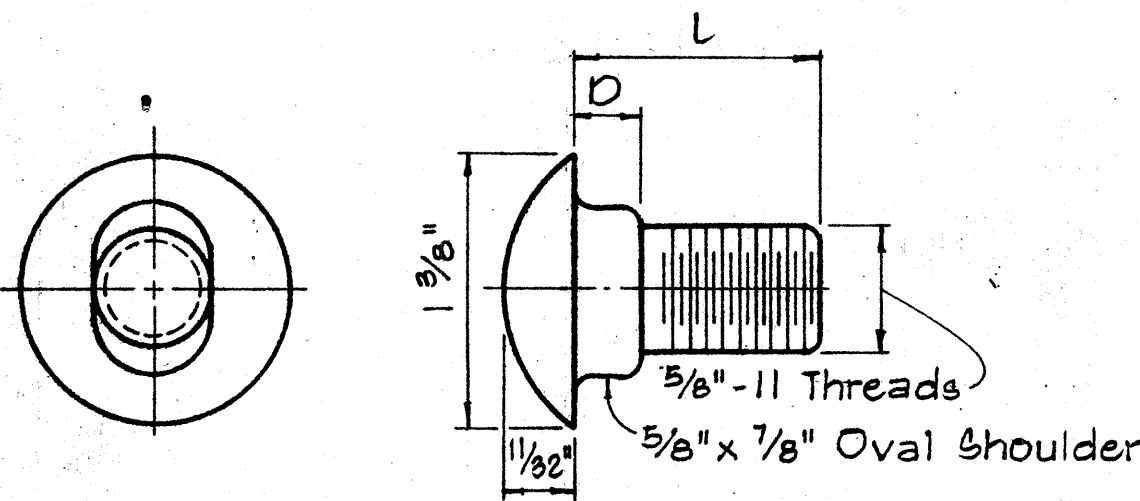



TYPE A BOLT

SPUCE RAIL AND POST BOLTS

Scale: Full Size

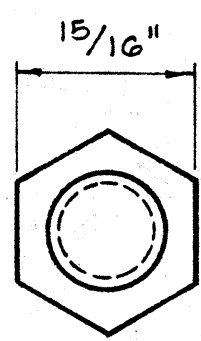


TYPE B BOLT

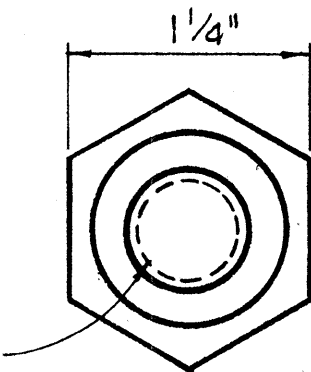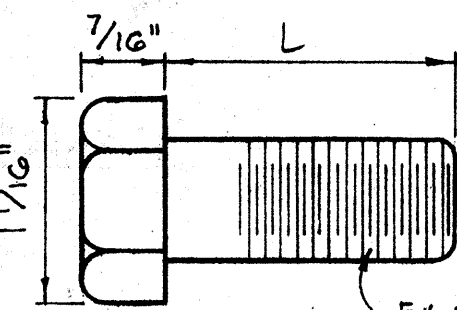


HEXAGON NUT


Scale: Full Size

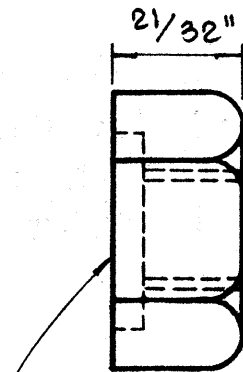

5/32" Deep x 15/16" Dia. C' Bore for Type A Bolt only.
Plain nut for Type B Bolt.

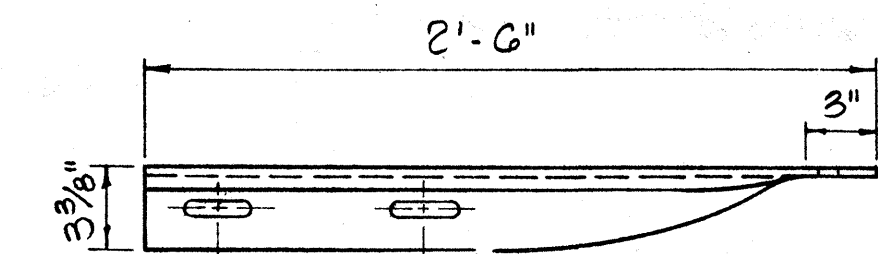



← Lap in direction of traffic

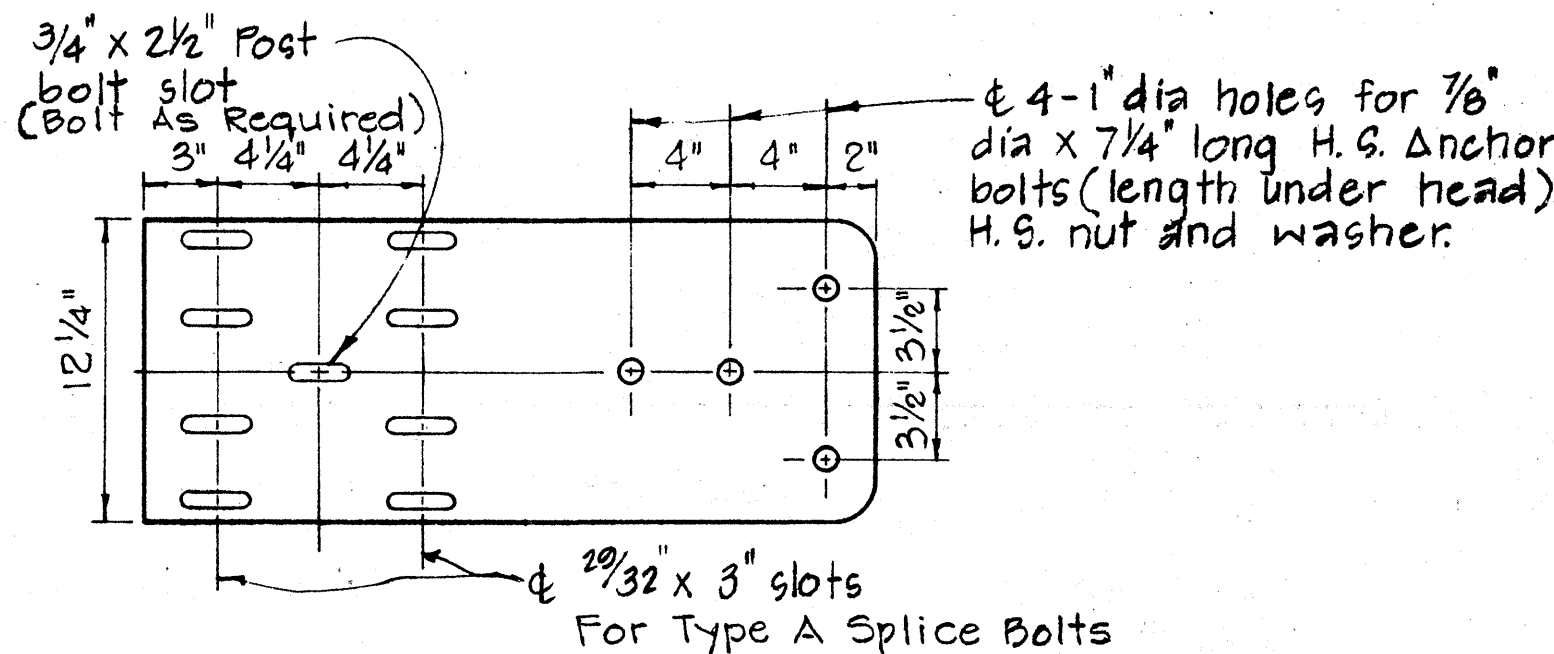

SPECIAL END SHOE


Scale: 1 1/2" = 1'-0"

← Lap in direction of traffic

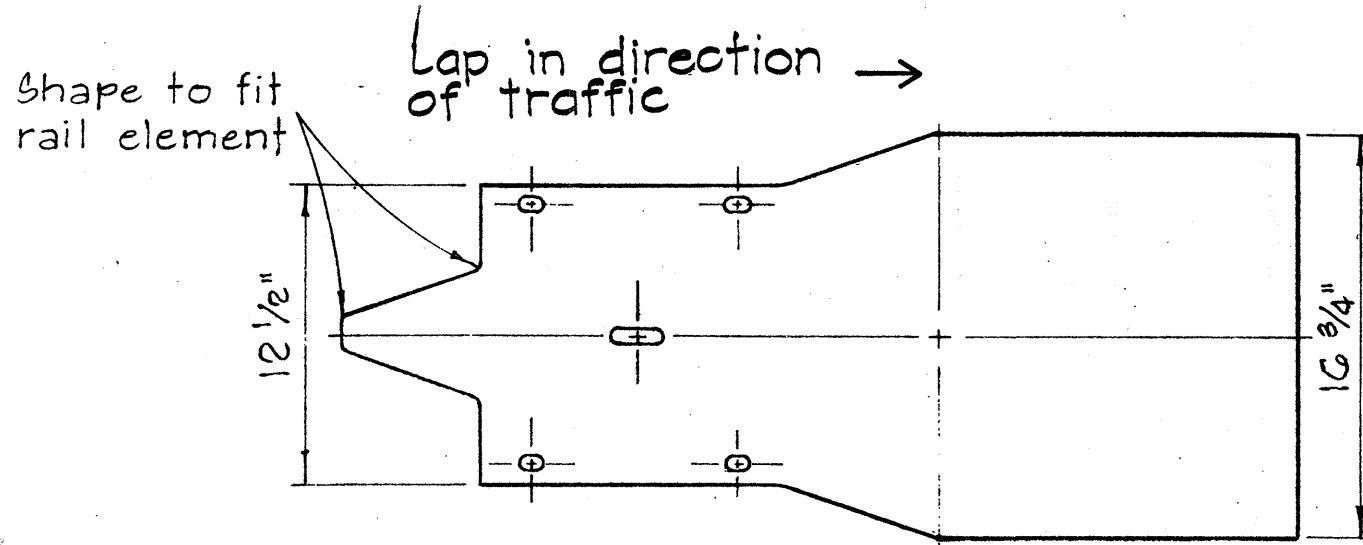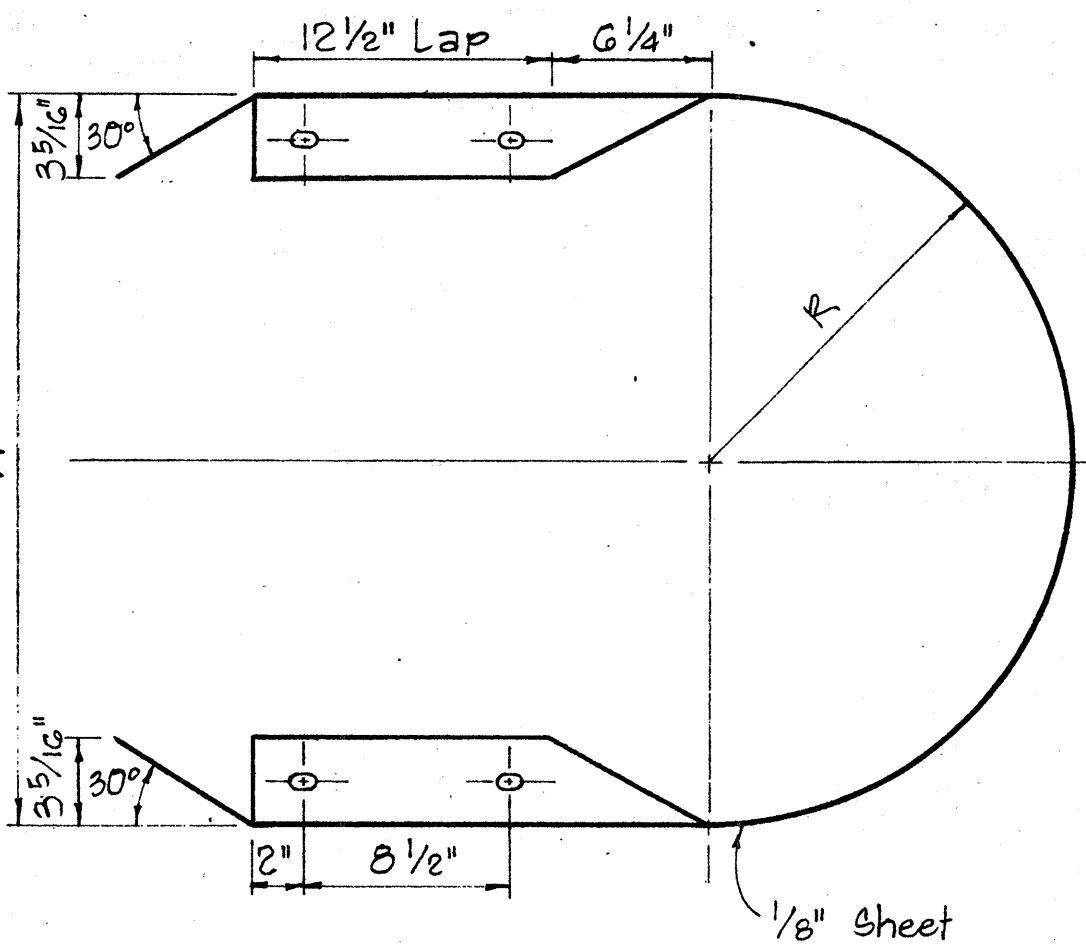


MEDIAN END

Scale: 1 1/2" = 1'-0"

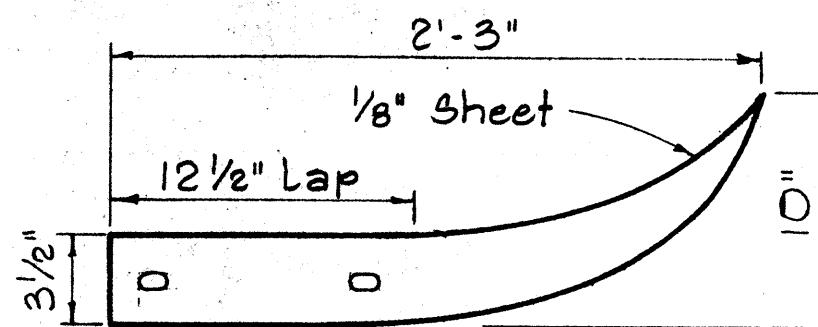


← Lap in direction of traffic

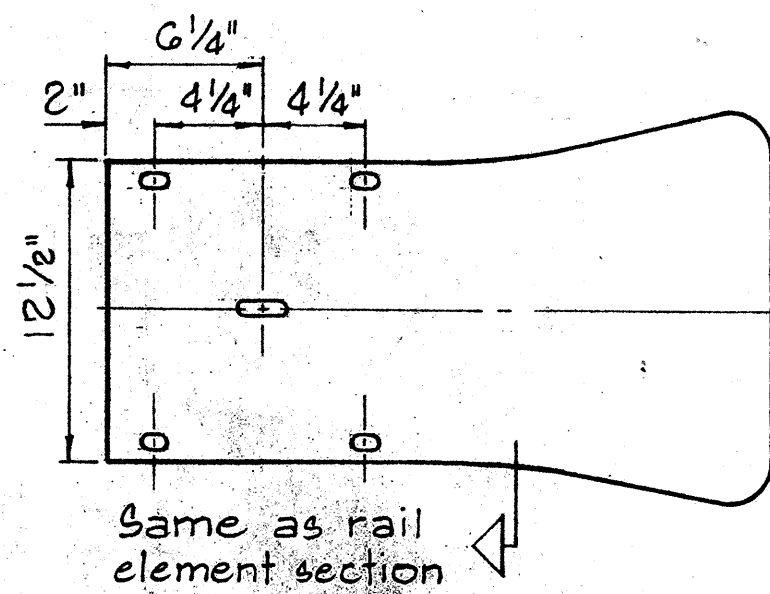


FLARED END

Scale: 1 1/2" = 1'-0"

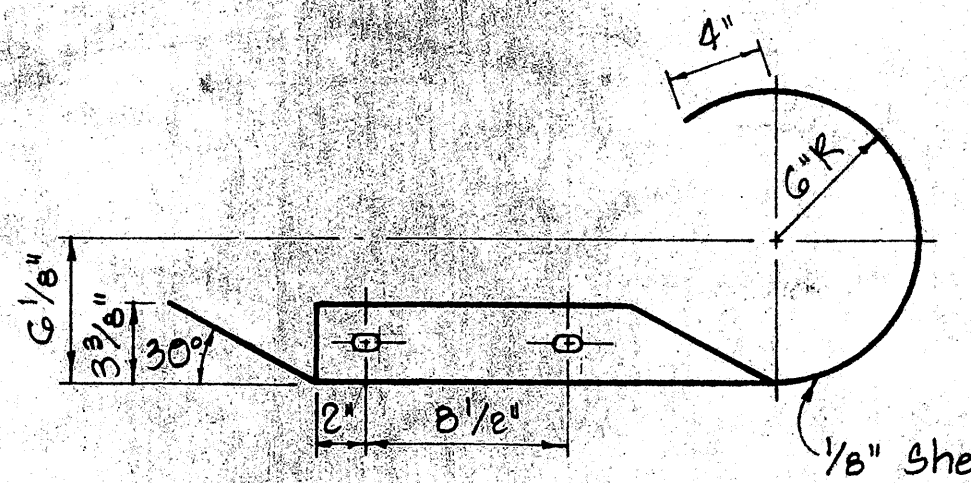

← Lap in direction of traffic

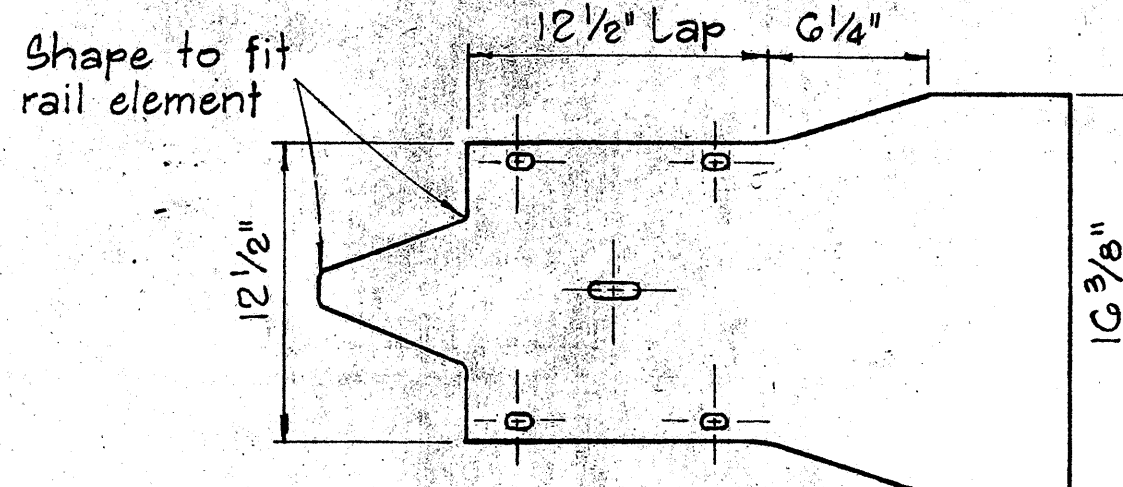

CURVED END

Scale: 1 1/2" = 1'-0"

APPROVAL RECOMMENDED:

TRAFFIC ENGINEER

APPROVED:

ASSISTANT CHIEF, ENGINEERING

12/29/69
DATE


12-30-69
DATE

STATE OF HAWAII
DEPARTMENT OF TRANSPORTATION
HIGHWAYS DIVISION

STANDARD DETAILS
METAL GUARD RAIL


Scale: As Noted August, 1968

SHEET No. 9 OF 13 SHEETS DT 501

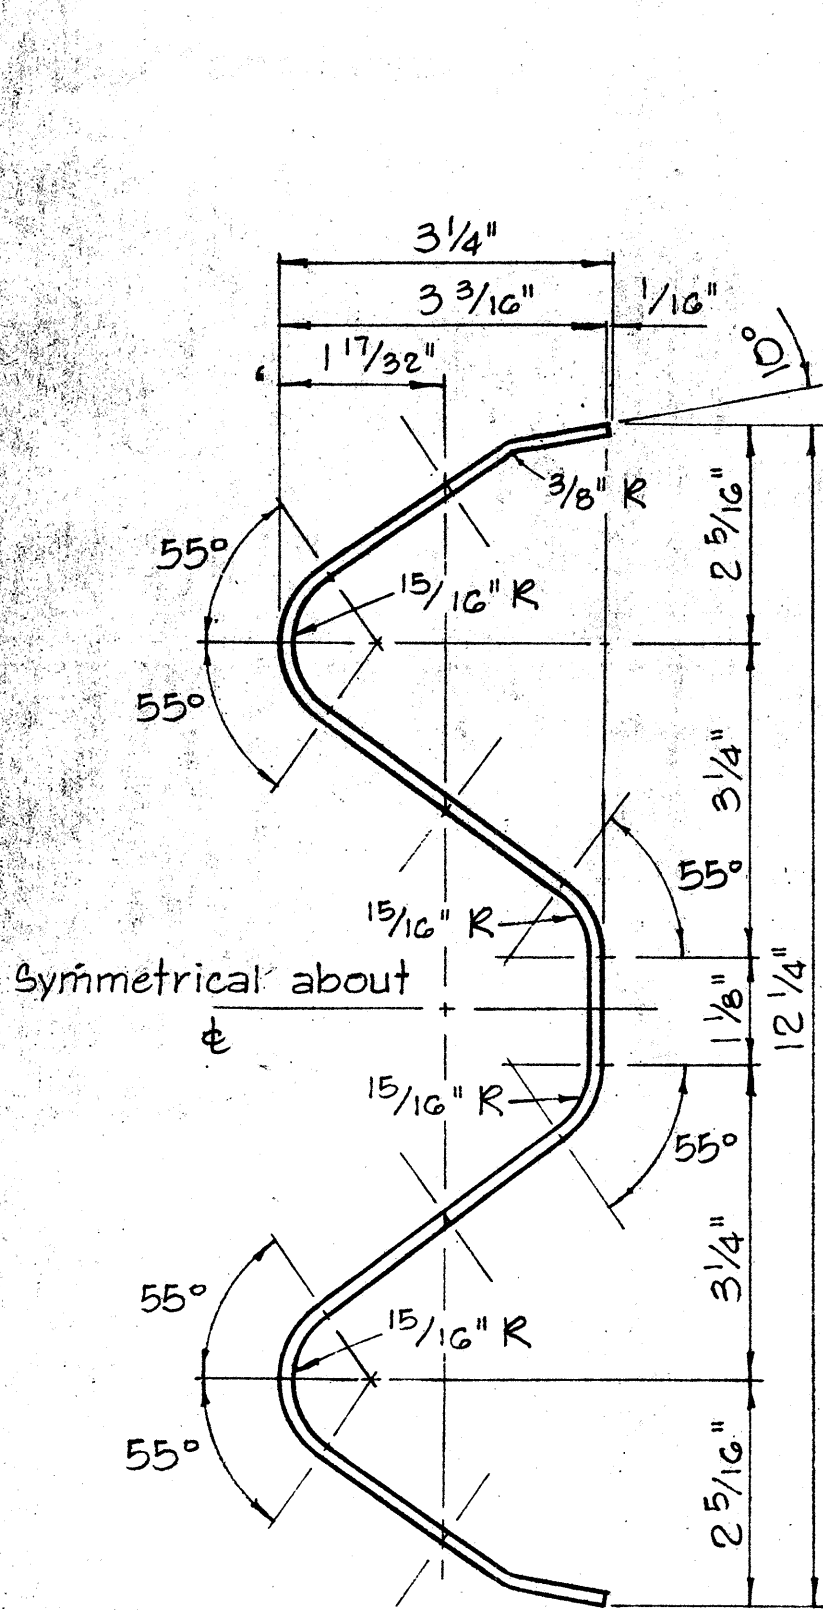


RAIL ELEMENT SECTION

Scale: 6" = 1'-0"

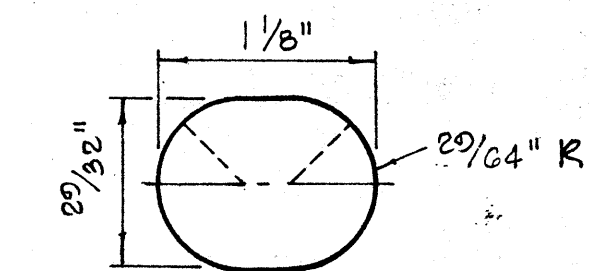


SPUCE BOLT SLOT


Scale: Full Size

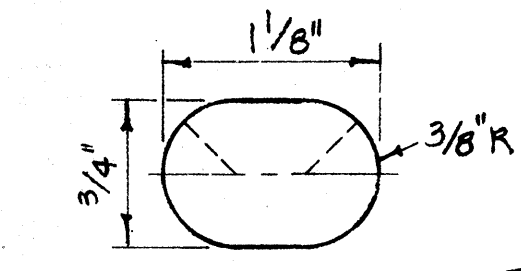


SPUCE BOLT SLOT FOR ALL ENDS

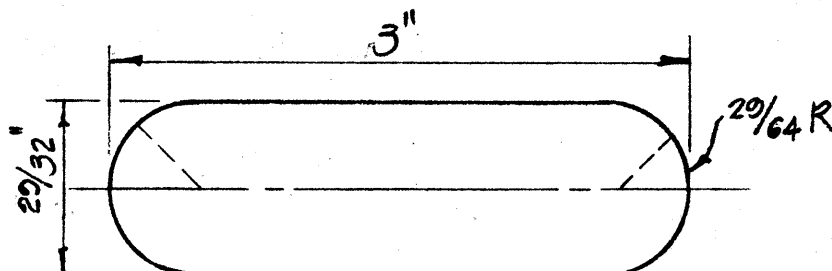


SPUCE BOLT SLOT FOR SPECIAL END SHOE

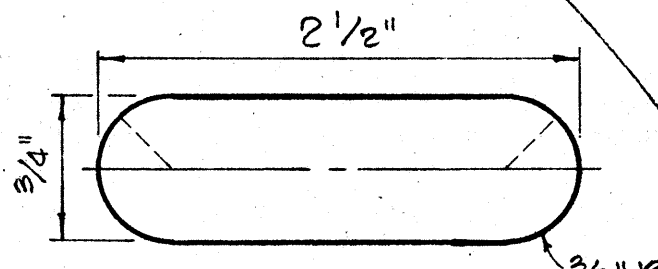

POST BOLT SLOT

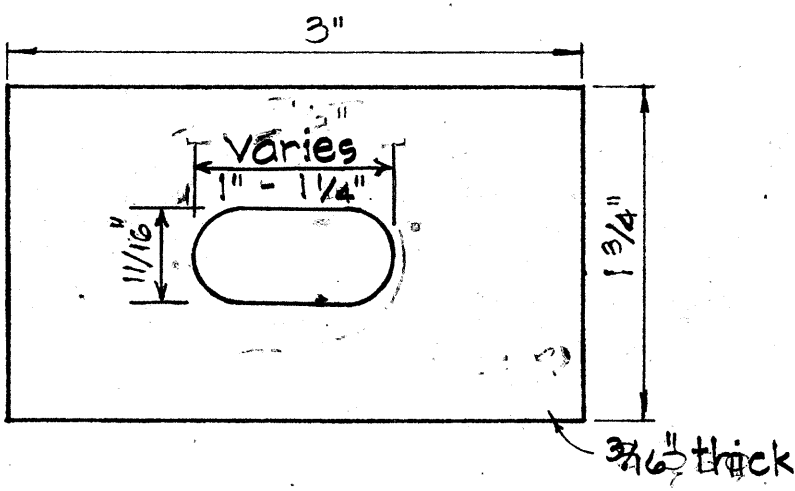

RAIL WASHER

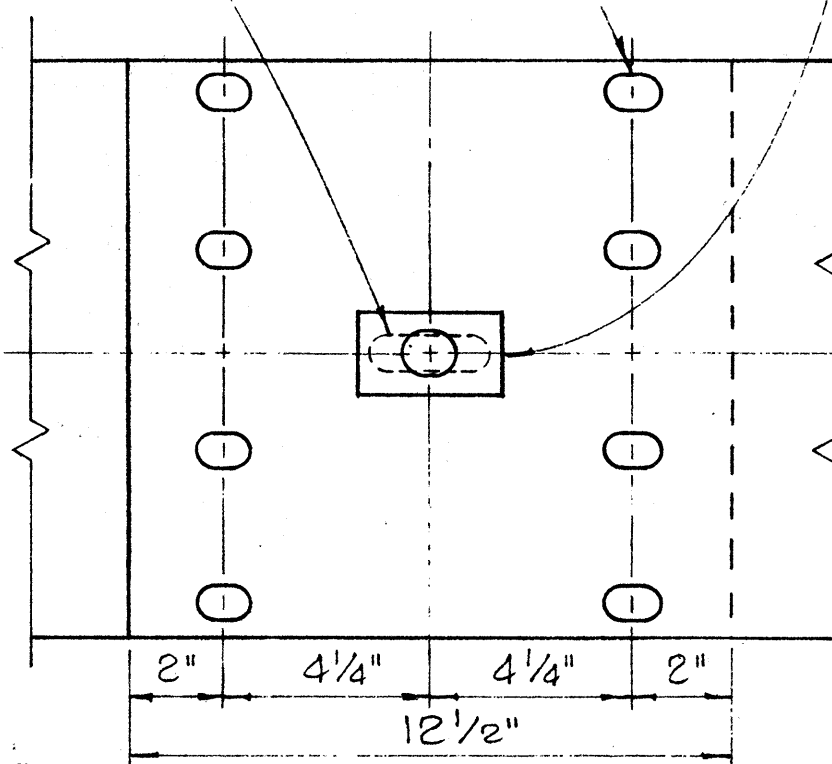

RAIL SPUCE

Scale: 3" = 1'-0"

NOTES:

- H.S. Bolts shall conform to the requirements of ASTM A 325.
- Special End Shoe shall be fabricated from 10 Gage steel conforming to the requirements of AASHTO 180.







MEDIAN END DIMENSIONS		
TYPE OF POST AND BLOCK	W	R
Double Metal Guard Rail on Concrete Post with Wood Blocks	29 3/4"	14 3/8"
Double Metal Guard Rail on Concrete Post with Metal Blocks (BJG)	26 1/2"	13 1/4"
Double Metal Guard Rail on Metal Post with Metal Blocks (BJG)	24 3/8"	12 3/16"

NO.	REVISION	APPROVED BY	DATE
1	Revised Hole Size for Rectangular Rail Washer	H.F.	2/10/71

ORIGINAL	DATE
REVISION	DATE
DESIGNED BY	DATE
CHECKED BY	DATE
NOTE BOOK	DATE

FED. ROAD DIST. NO.	STATE	FED. AID PROJ. NO.	FISCAL YEAR	SHEET NO.	TOTAL SHEETS
HAWAII	HAW.	RS-0550(2)	1981	14	17

NOTE:
 1. Metal guard rail connection to structures requires End Post Connection. See structure plans.
 2. For detail of Breakaway Cable Terminal (BCT). See Sheet No. DT 519

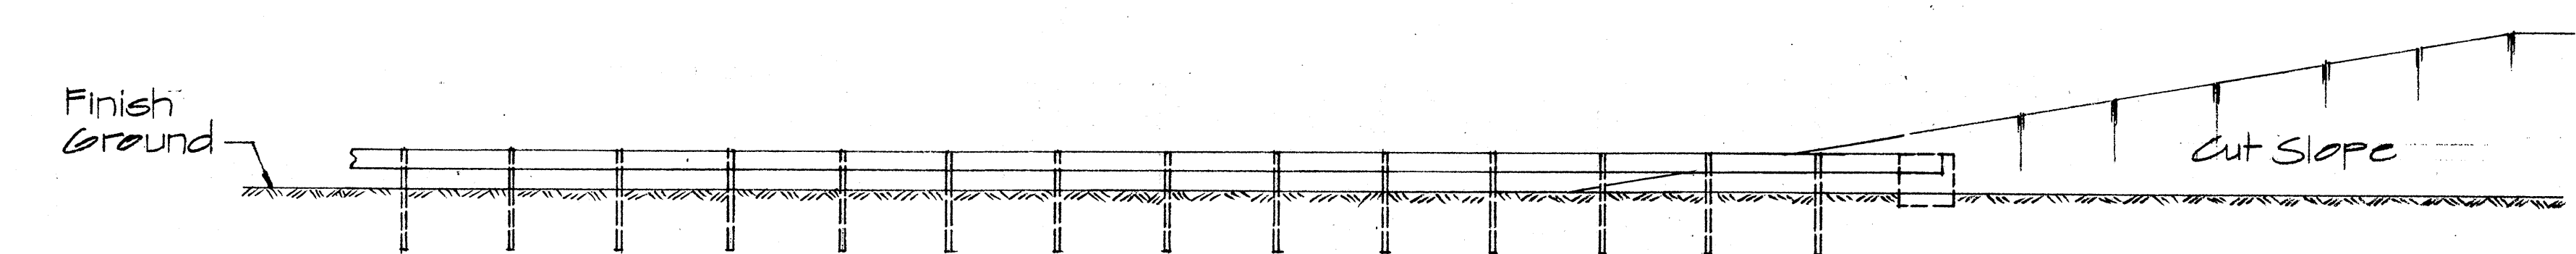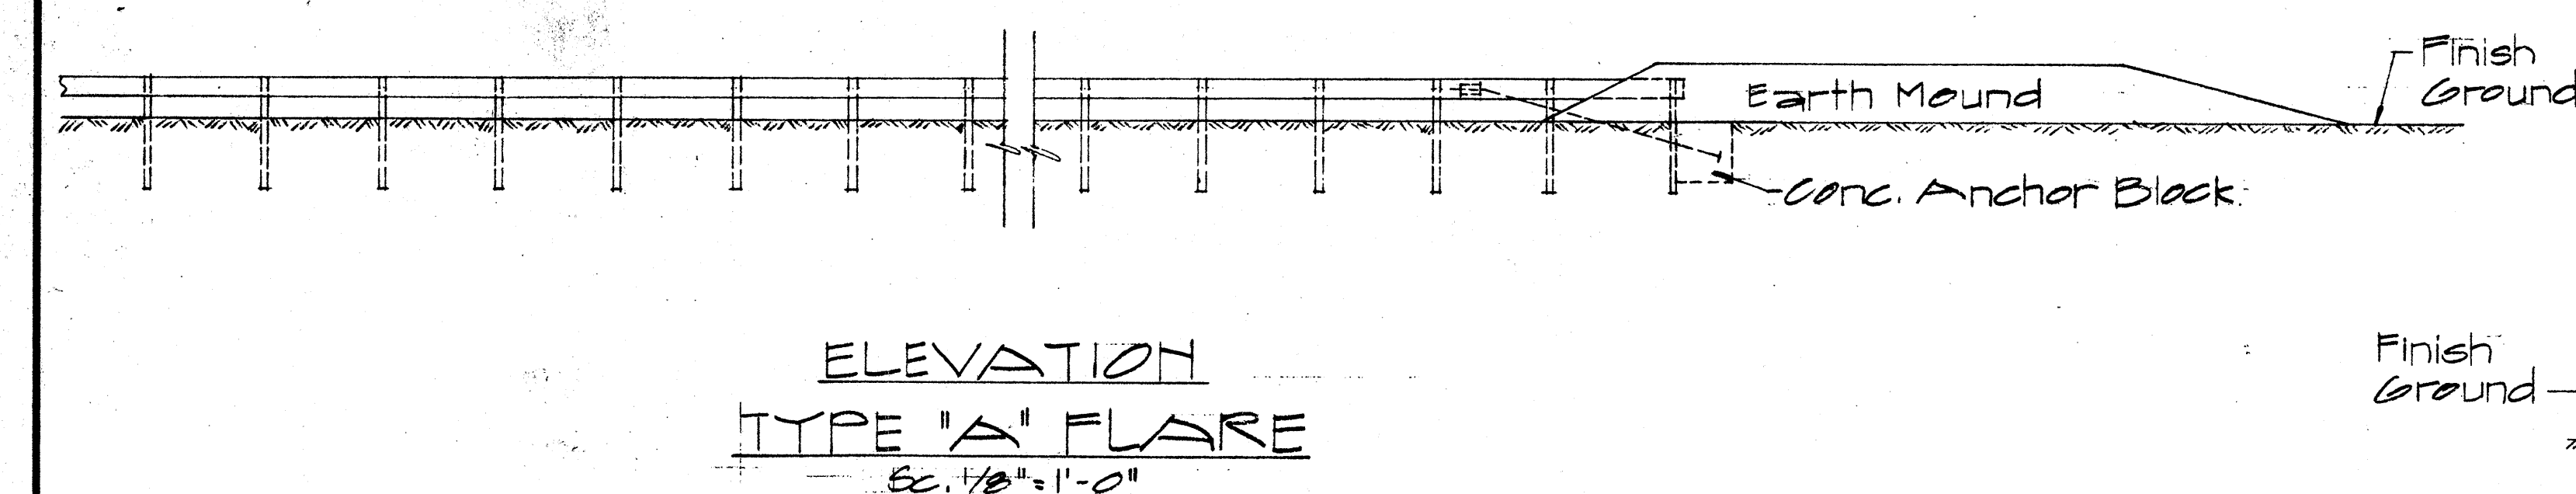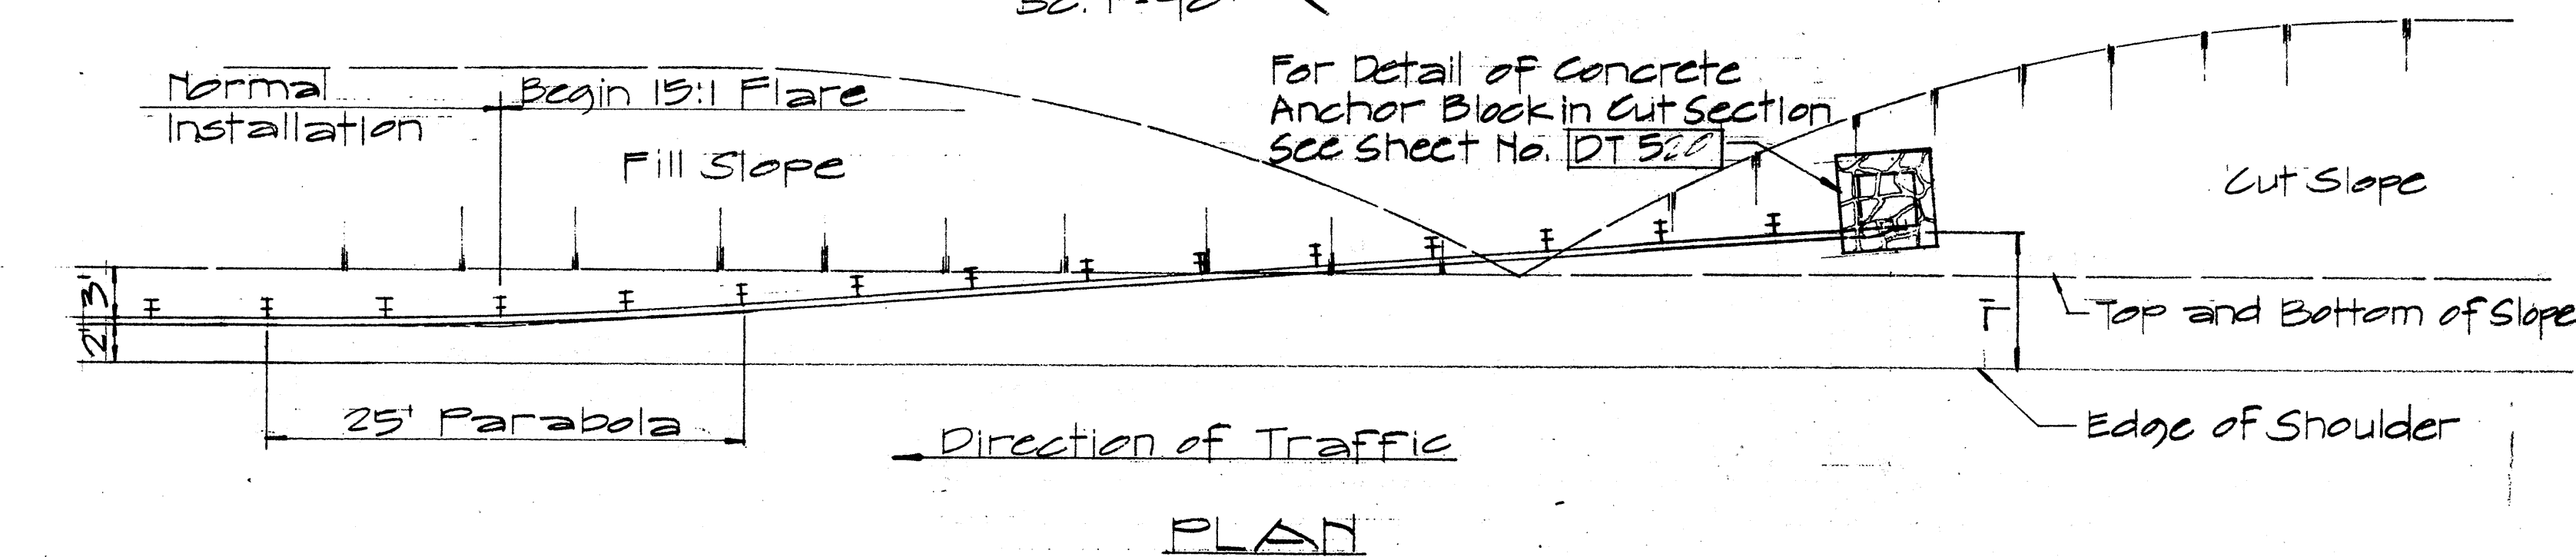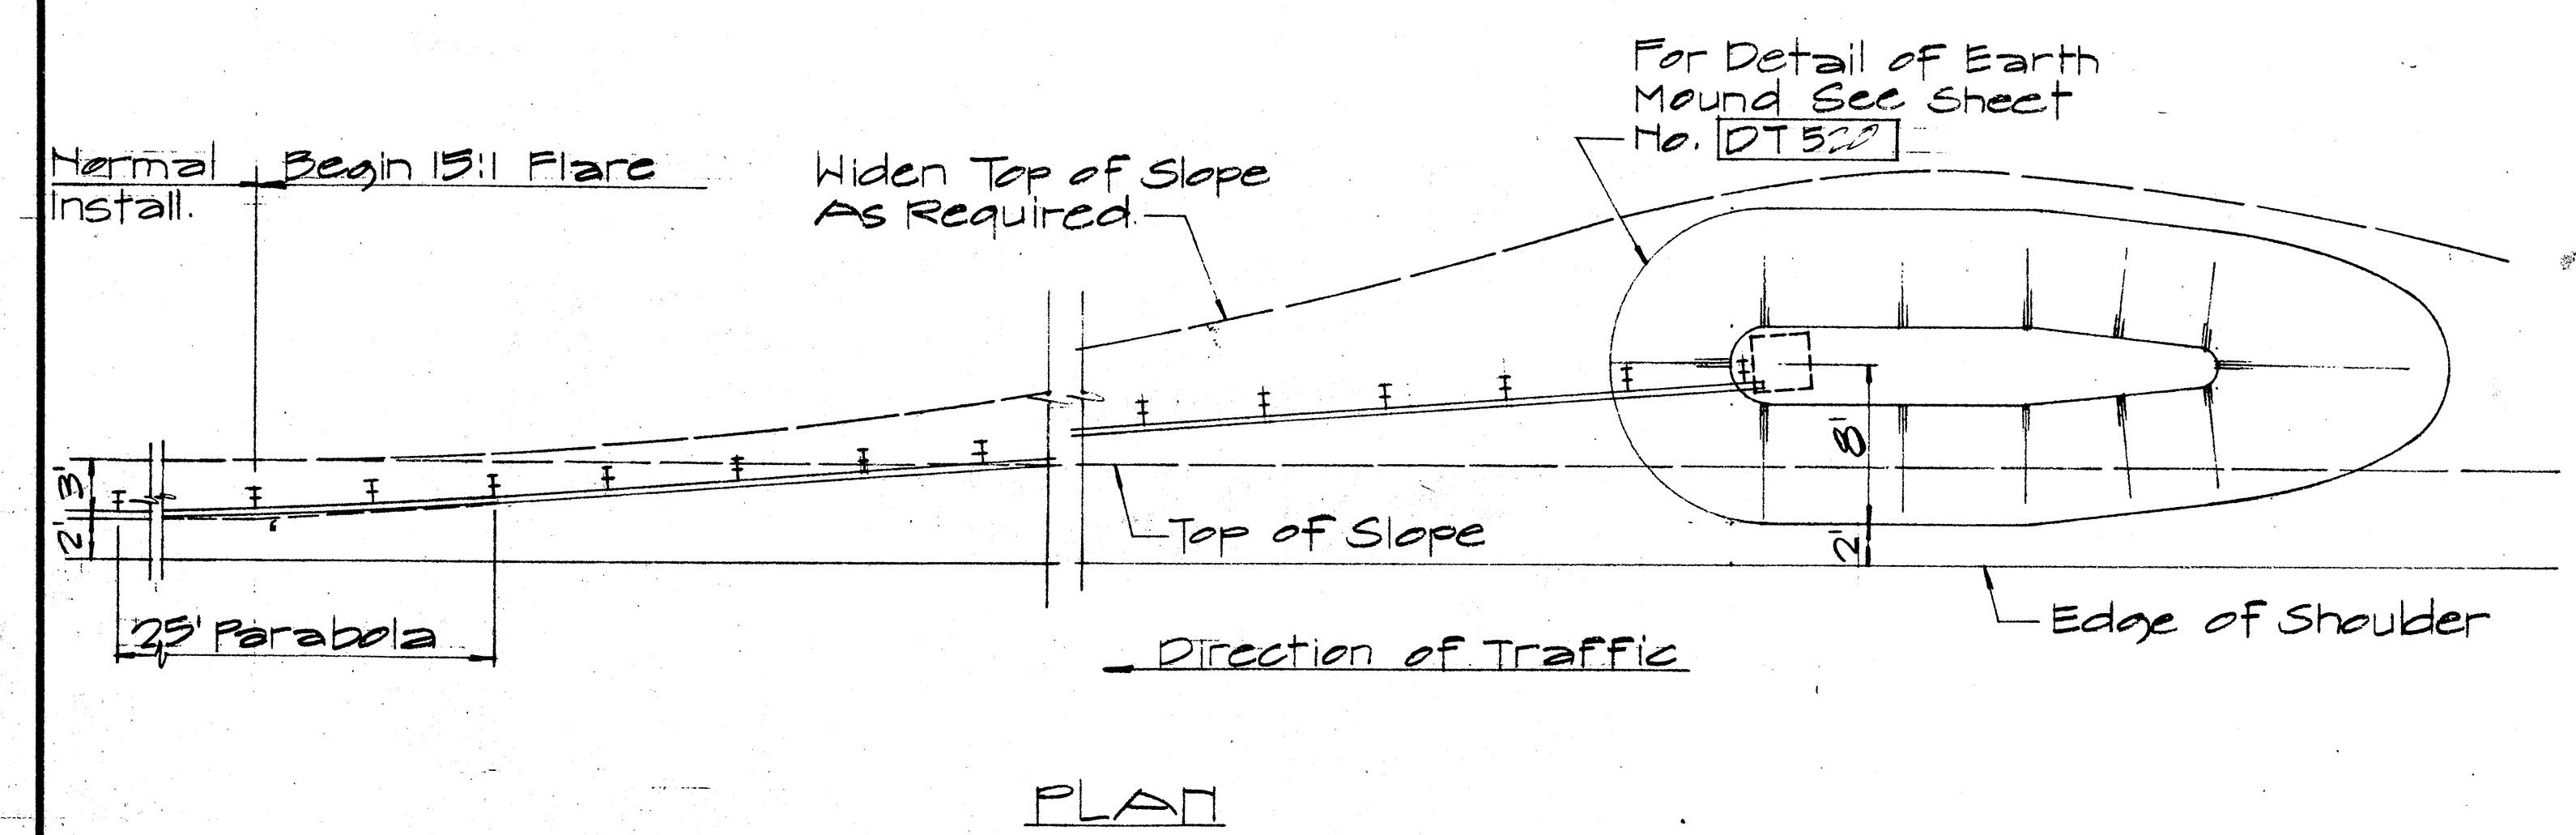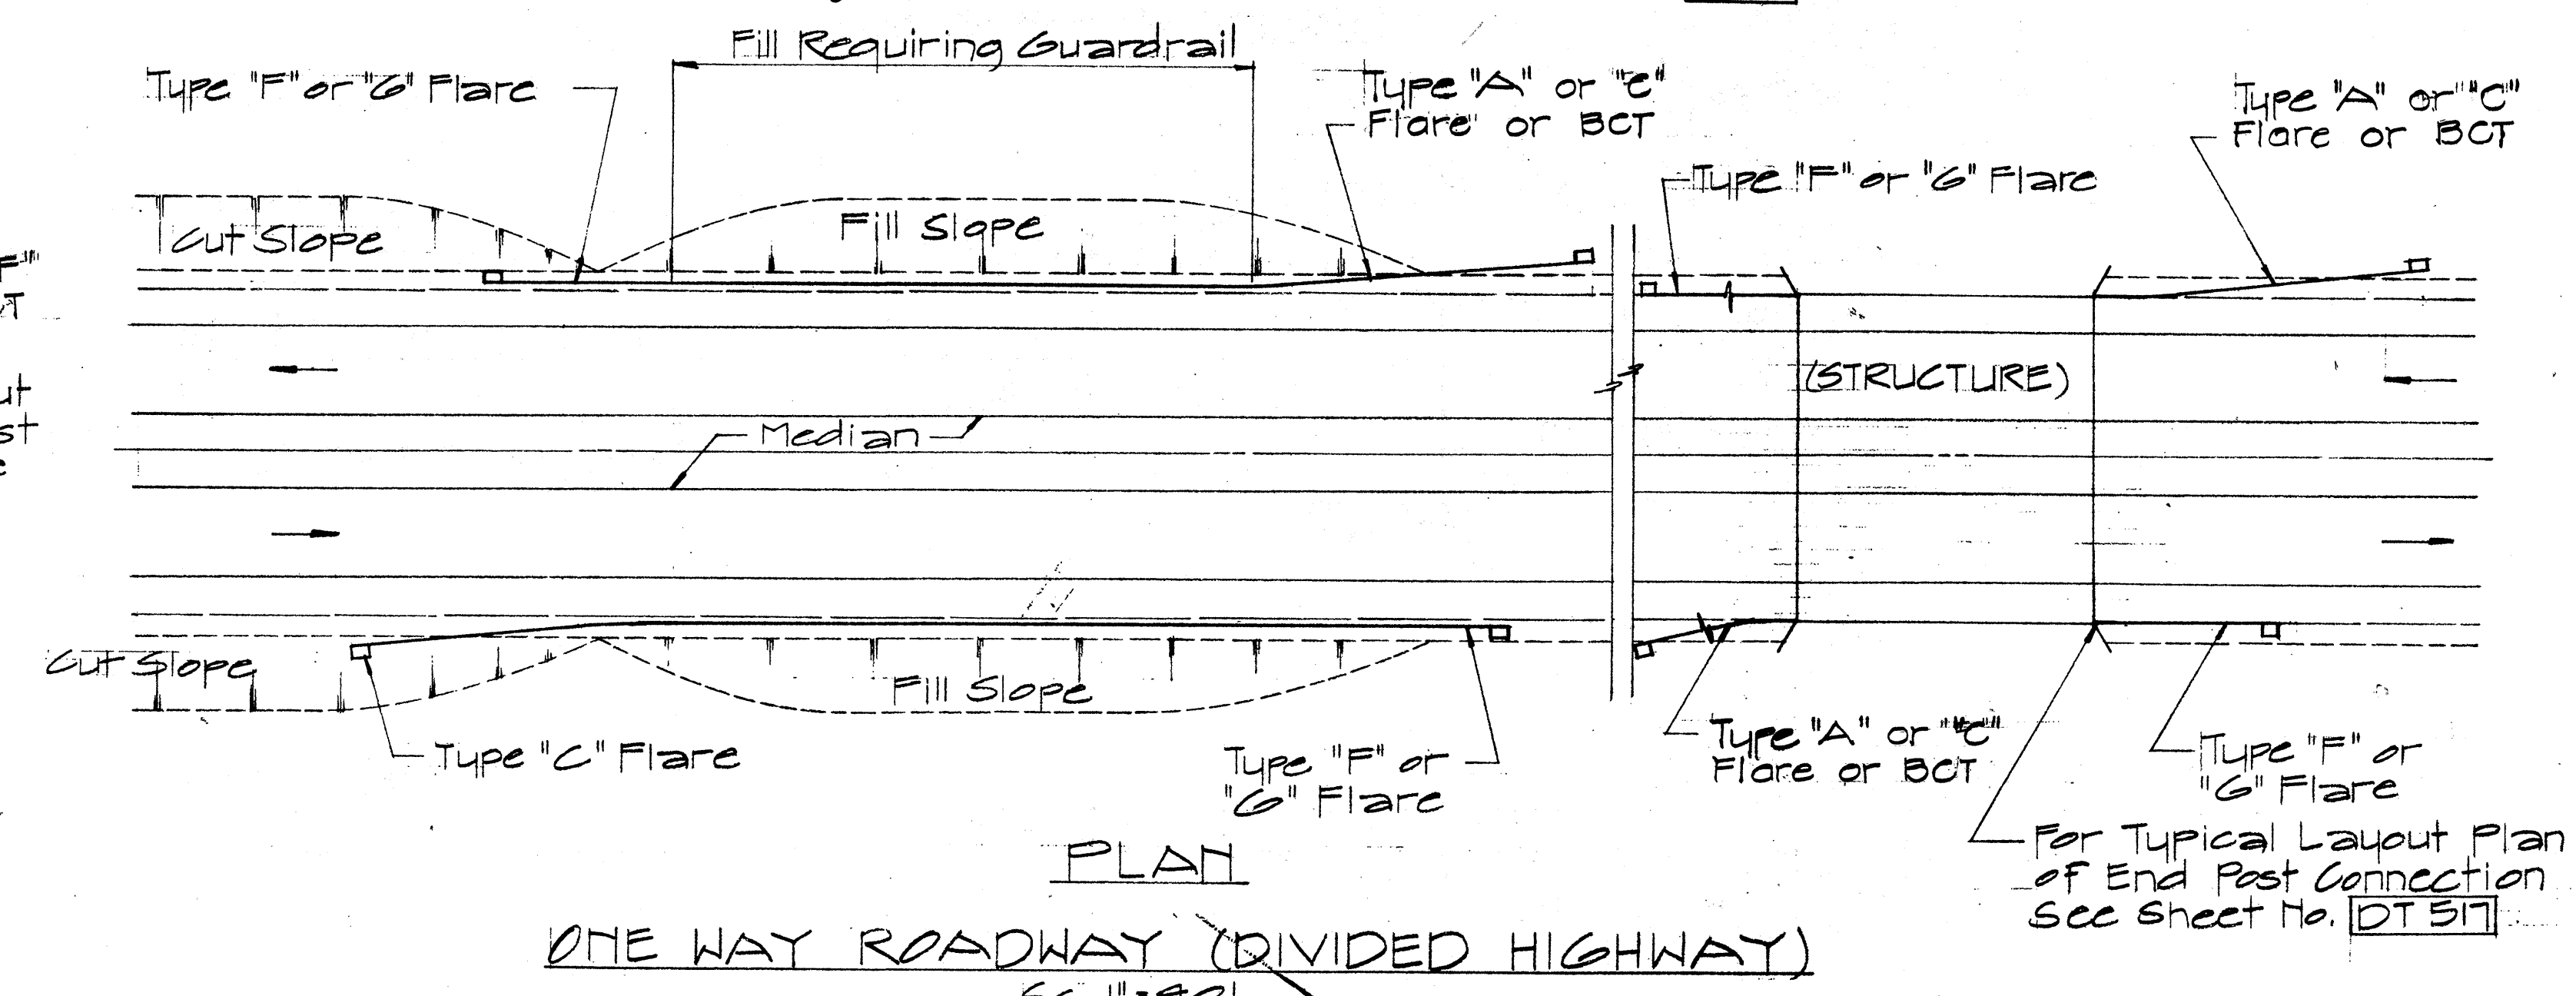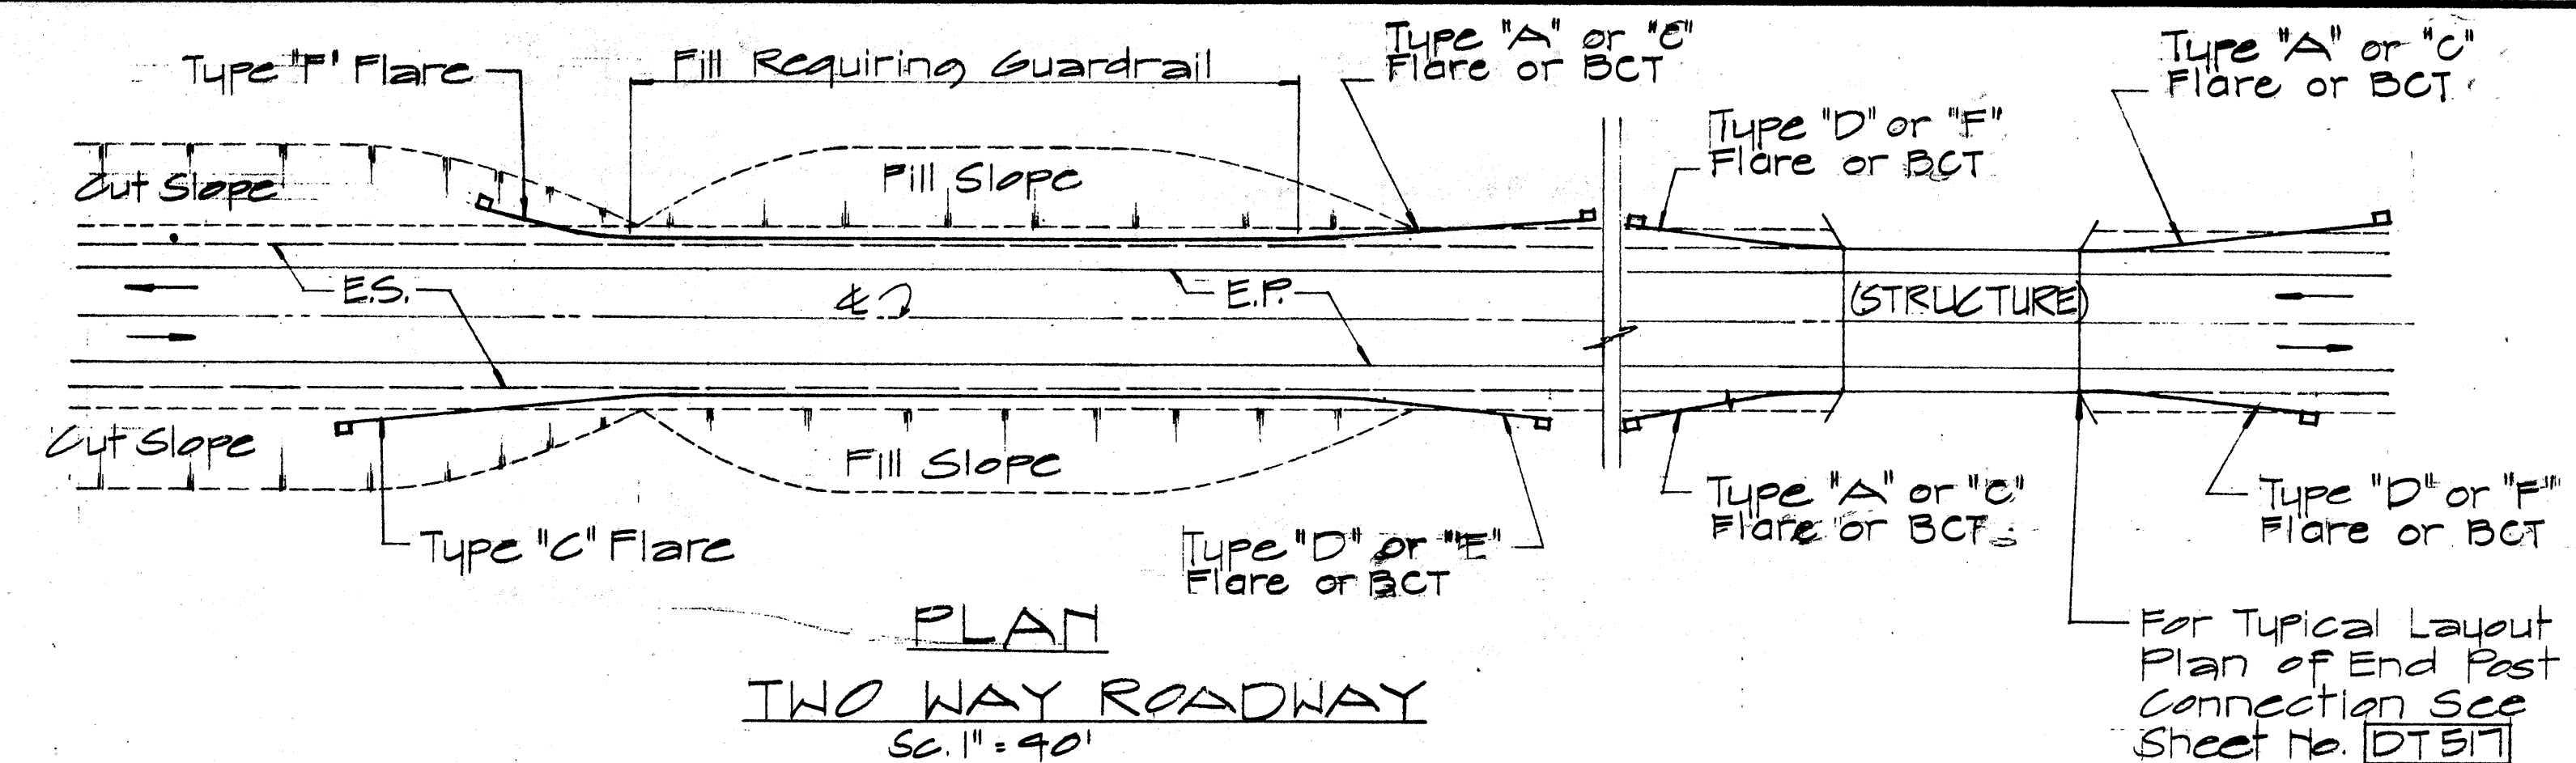

APPROVAL RECOMMENDED:
Erich Tanaka 12/29/62
 TRAFFIC ENGINEER DATE

APPROVED:
W. B. ... 12-30-69
 ASSISTANT CHIEF, ENGINEERING DATE

NO.	REVISION	APPROVED BY	DATE
1	Delete Type "B" Flare and Type "E" Flare	H.T.	6/15/80

STATE OF HAWAII
 DEPARTMENT OF TRANSPORTATION
 HIGHWAYS DIVISION


**STANDARD DETAILS
 OF APPROACH END
 FLARE - ONE & TWO
 WAY ROADWAY**

Sc. As Noted April 1967


SHEET No. 10 OF 13 SHEETS DT 516

DATE
 DRAWN BY
 CHECKED BY
 DESIGNED BY
 NO. 1000H CLEARPRINT


FED. ROAD DIST. NO.	STATE	FED. AID PROJ. NO.	FISCAL YEAR	SHEET NO.	TOTAL SHEETS
HAWAII	HAW.	RS-0550(2)	1981	15	17

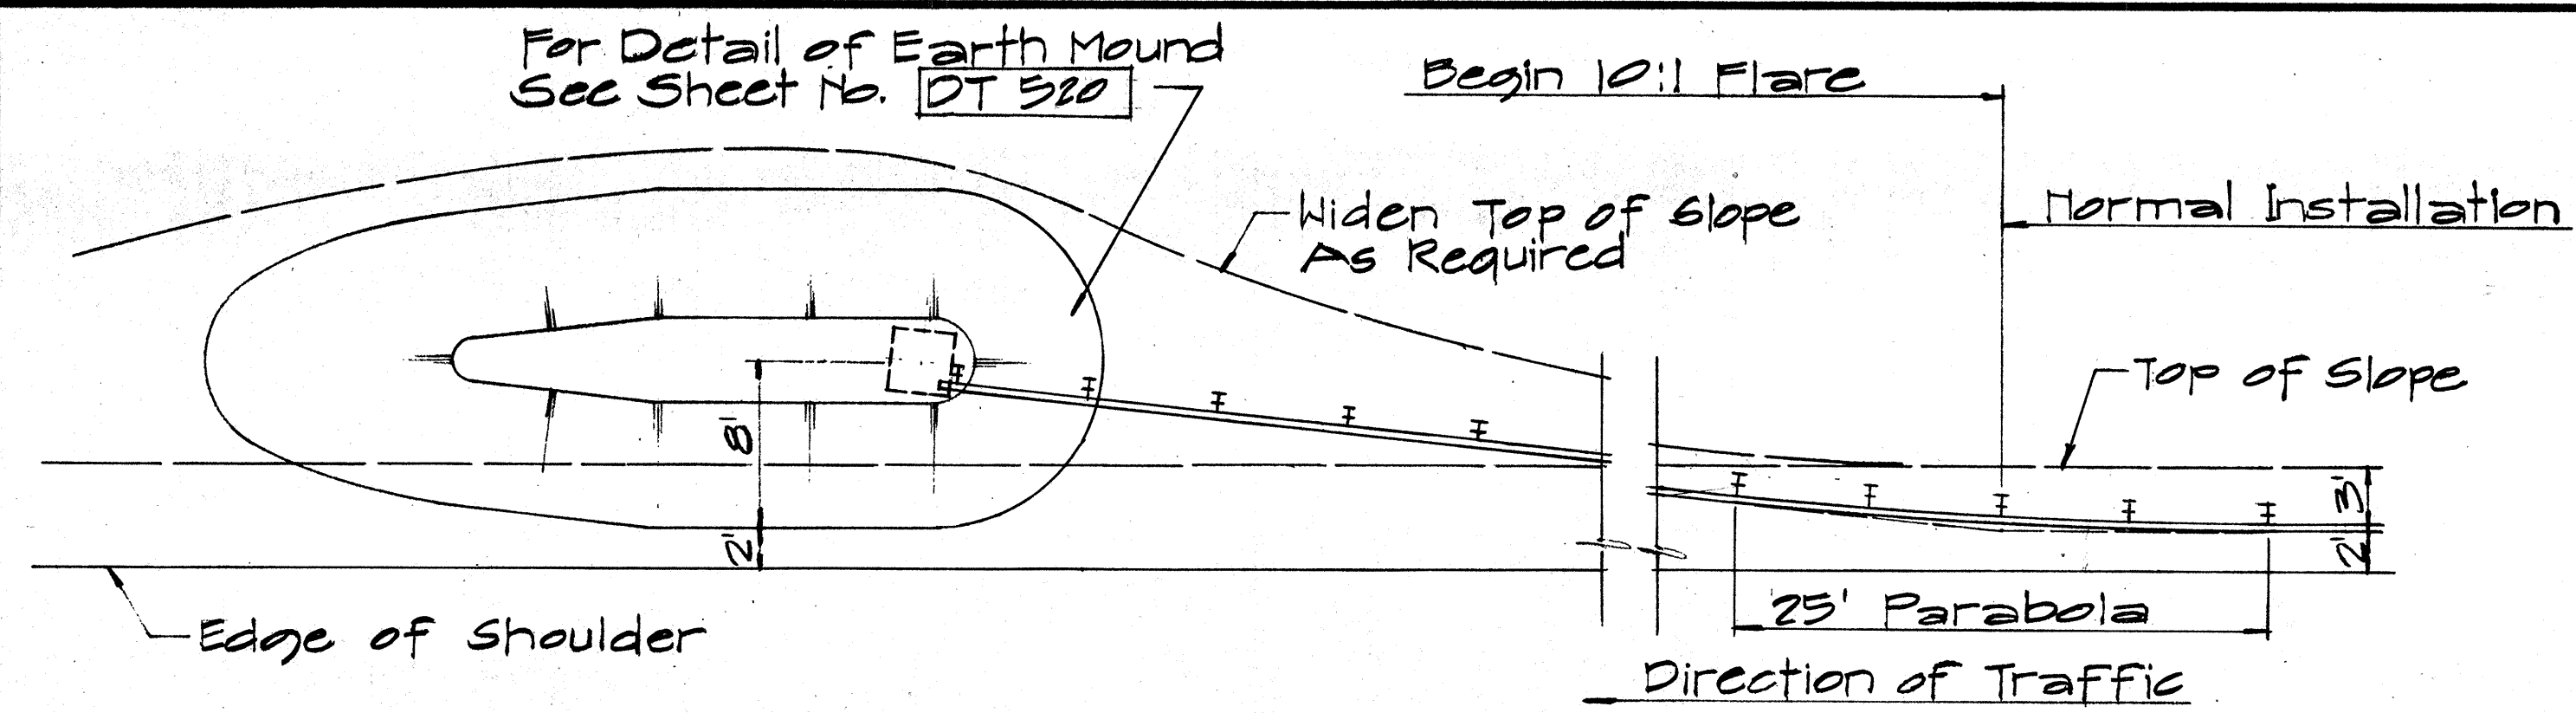


PLAN

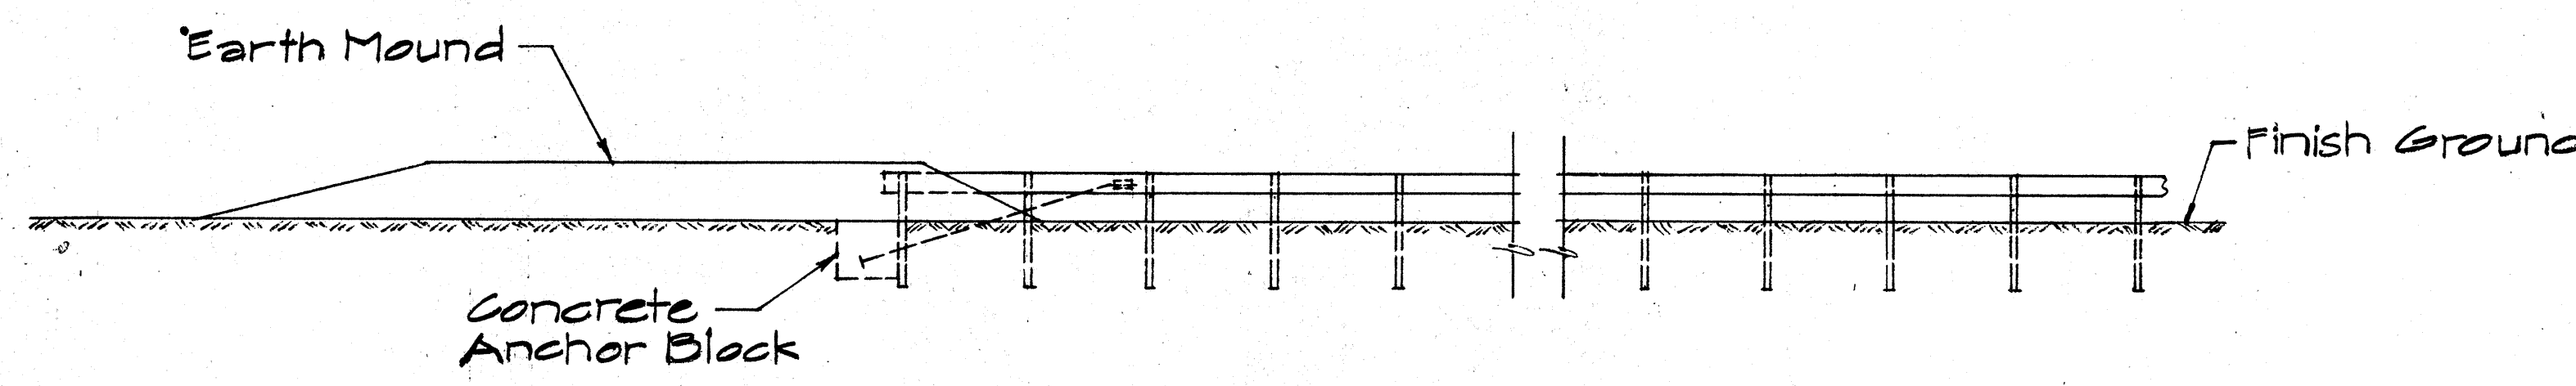


ELEVATION
TYPE "D" FLARE
Sc. 1/8" = 1'-0"

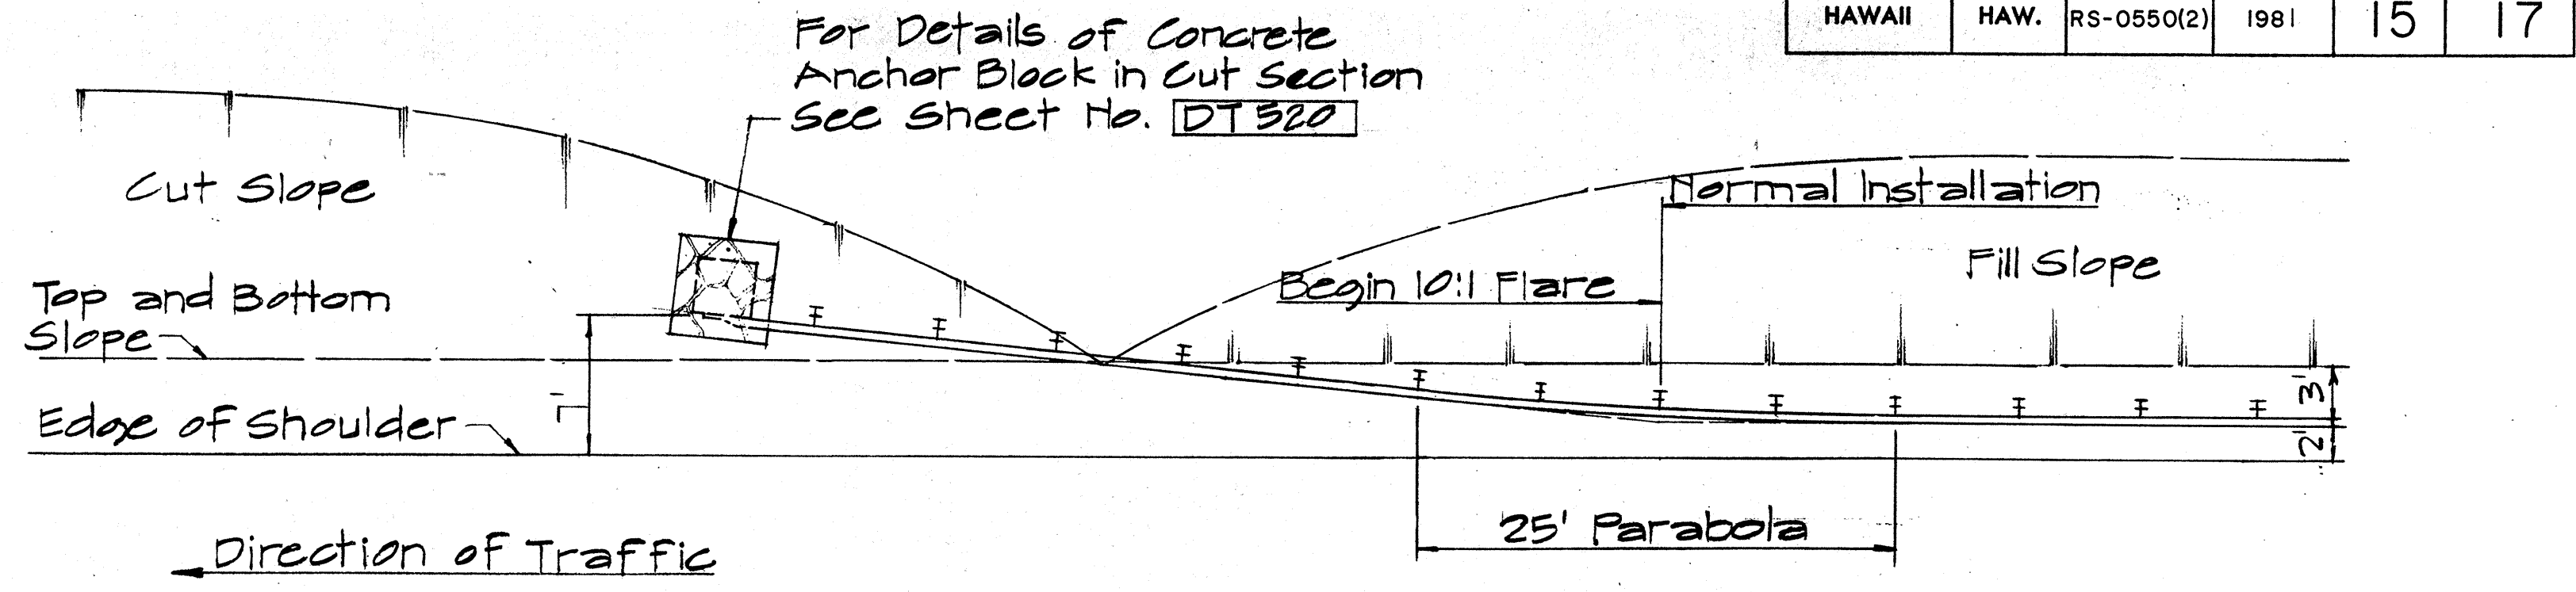


PLAN

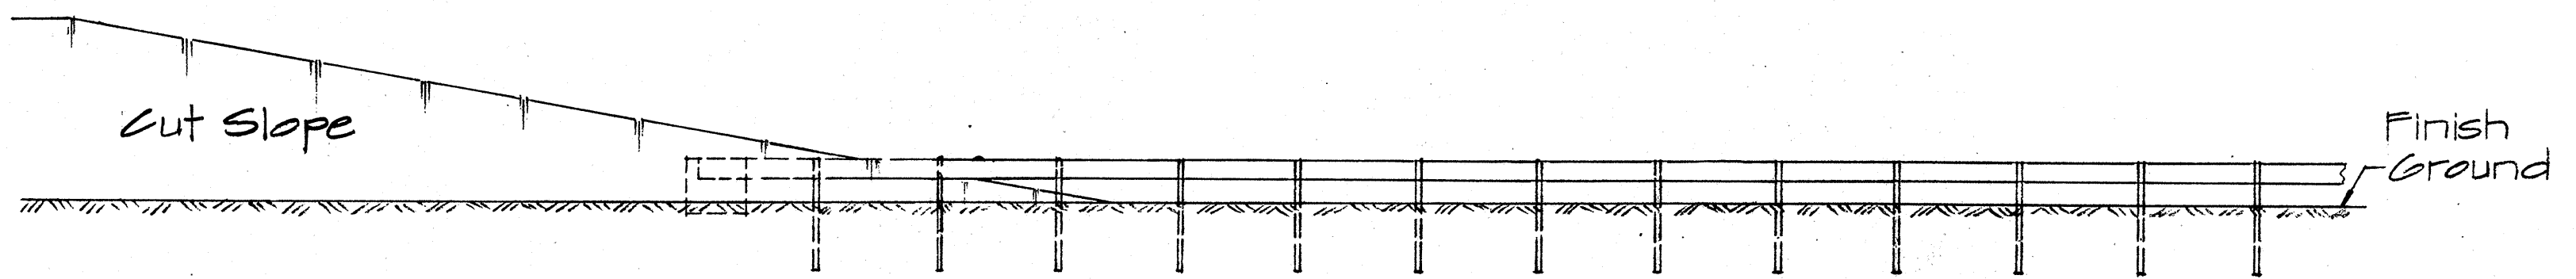

ELEVATION
TYPE "F" FLARE
Sc. 1/8" = 1'-0"

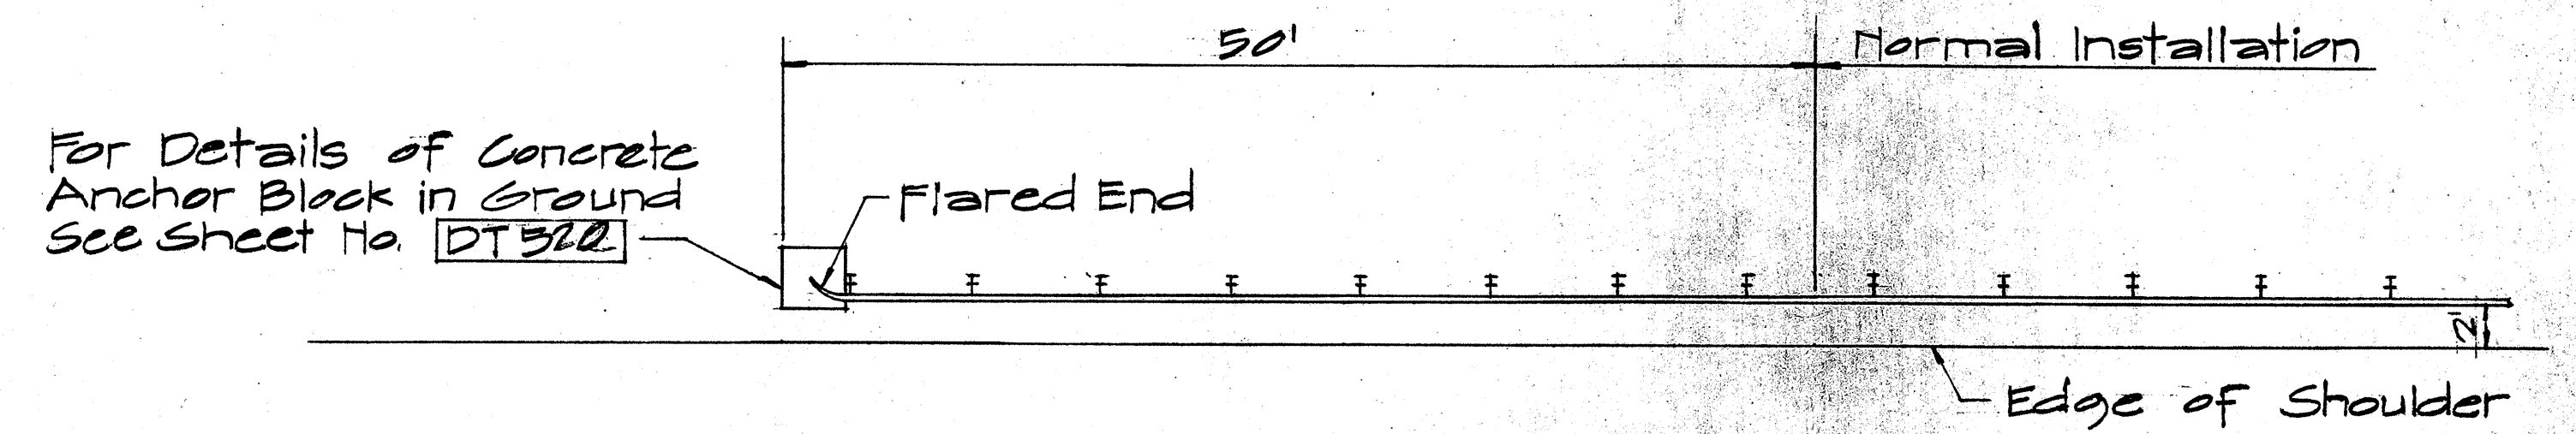


PLAN

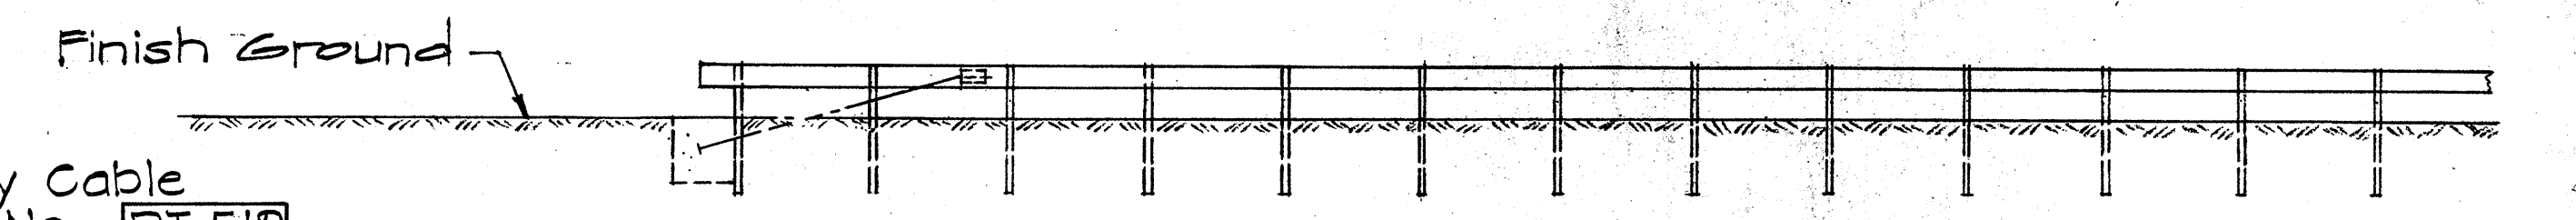

ELEVATION
TYPE "G" FLARE
Sc. 1/8" = 1'-0"

NOTE:
For detail of Breakaway Cable Terminal (BCT) See Sheet No. DT 510

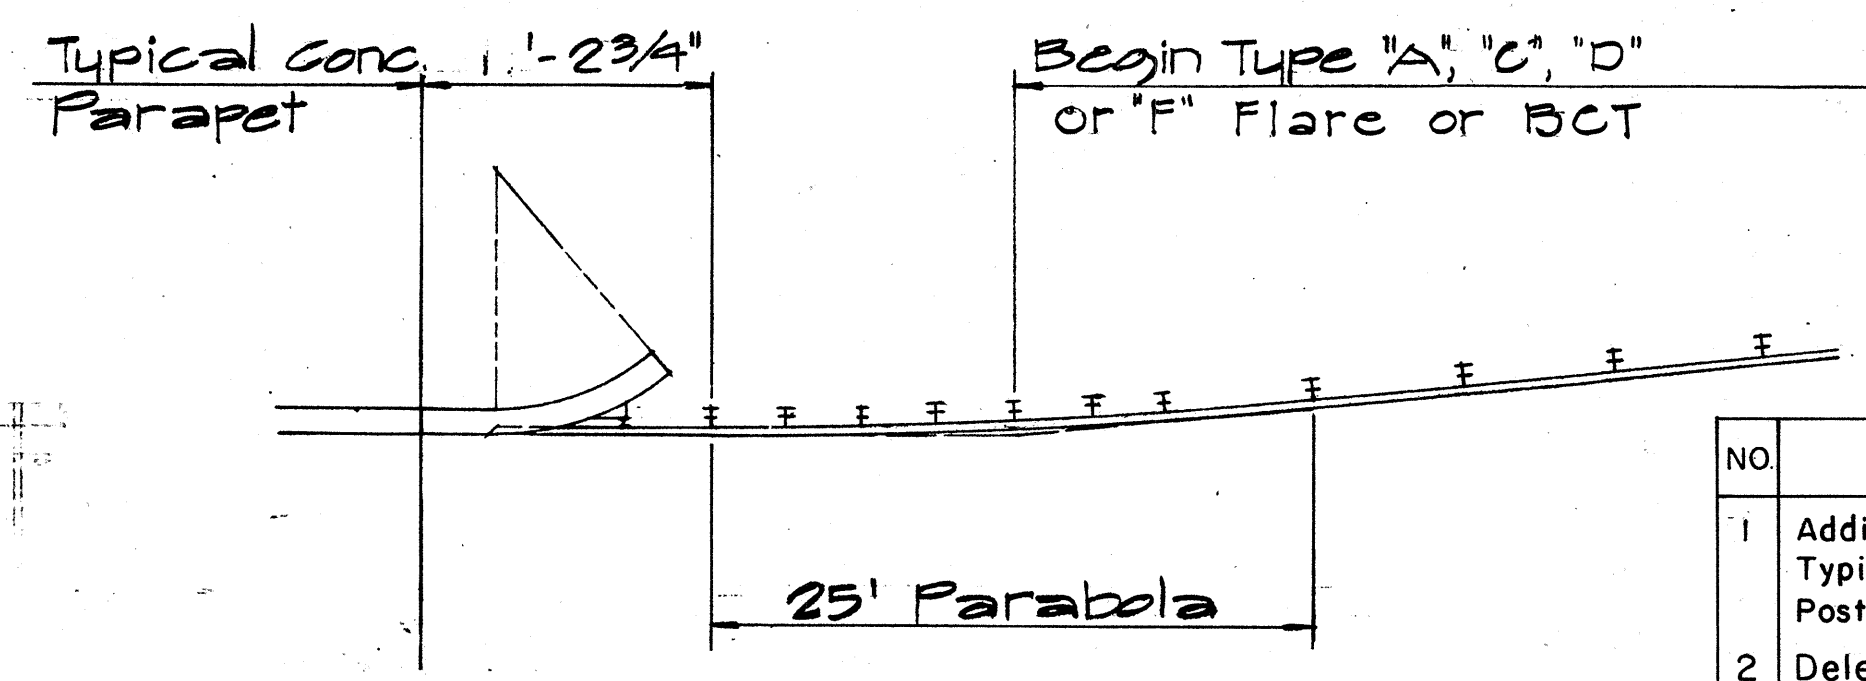

TYPICAL LAYOUT PLAN OF
END POST CONNECTION
Sc. 1/8" = 1'-0"

NO.	REVISION	APPROVED BY	DATE
1	Additional Posts Added to Typical Layout Plan Of End Post Connection	H.C.	4-12-72
2	Delete Type "B" Flare and Type "E" Flare	H.C.	6-15-73

APPROVAL RECOMMENDED:
Erich Tanaka
TRAFFIC ENGINEER
DATE 12/29/69

APPROVED:
[Signature]
ASSISTANT CHIEF, ENGINEERING
DATE 12-30-69

STATE OF HAWAII
DEPARTMENT OF TRANSPORTATION
HIGHWAYS DIVISION

STANDARD DETAILS
TRAILING END
FLARE - ONE & TWO
WAY ROADWAY

Scale: As Noted April 1969


SHEET No. 11 OF 13 SHEETS DT 517

DESIGNED BY
CHECKED BY
DATE
ORIGINAL PLAN
NOTE BOOK
QUANTITIES BY
TRACED BY

FED. ROAD DIST. NO.	STATE	FED. AID PROJ. NO.	FISCAL YEAR	SHEET NO.	TOTAL SHEETS
HAWAII	HAW.	RS-0550(2)	1981	16	17

NOTES:

- Anchor Plate and Anchor Cable Assembly (Standard Swaged Fitting and Stud). See Standard Detail Sheet No. DT 520.
- Other Anchor Cable Assemblies may be used. Minimum breaking strength of assembly should be 40,000 lbs.
- Second Terminal Post does not require holes to accommodate Anchor Cable.
- Slip Base Load shall be controlled with a Calibrated Torque Wrench - Torque 155 - 170 ft. lbs.
- Concrete shall be Class A.
- B.C.T. Hardware has been superseded by "A Guide Standardized Highway Barrier Rail Hardware," A report prepared and approved by the AASHTO-AGC-ARTBA joint cooperation committee. All hardware shall conform to above mentioned publication and as revised from time to time.

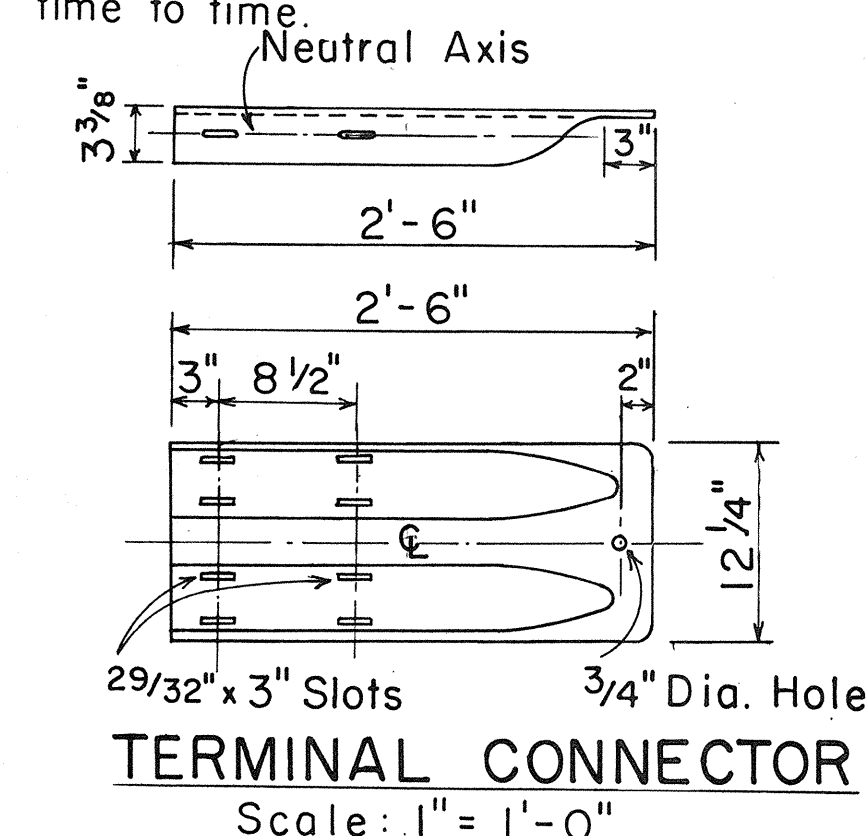

TERMINAL CONNECTOR

Scale: 1" = 1'-0"

APPROVAL RECOMMENDED:

Erichi Tanaka
TRAFFIC ENGINEER
6/14/78
DATE

APPROVED:


Harold S. Kish
ASSISTANT CHIEF, ENGINEERING
6/15/78
DATE

STATE OF HAWAII
DEPARTMENT OF TRANSPORTATION
HIGHWAYS DIVISION

STANDARD DETAIL


BREAKAWAY CABLE TERMINAL (BCT)

Scale: As Shown Date: June 1978
SHEET No. 12 OF 13 SHEETS DT 519

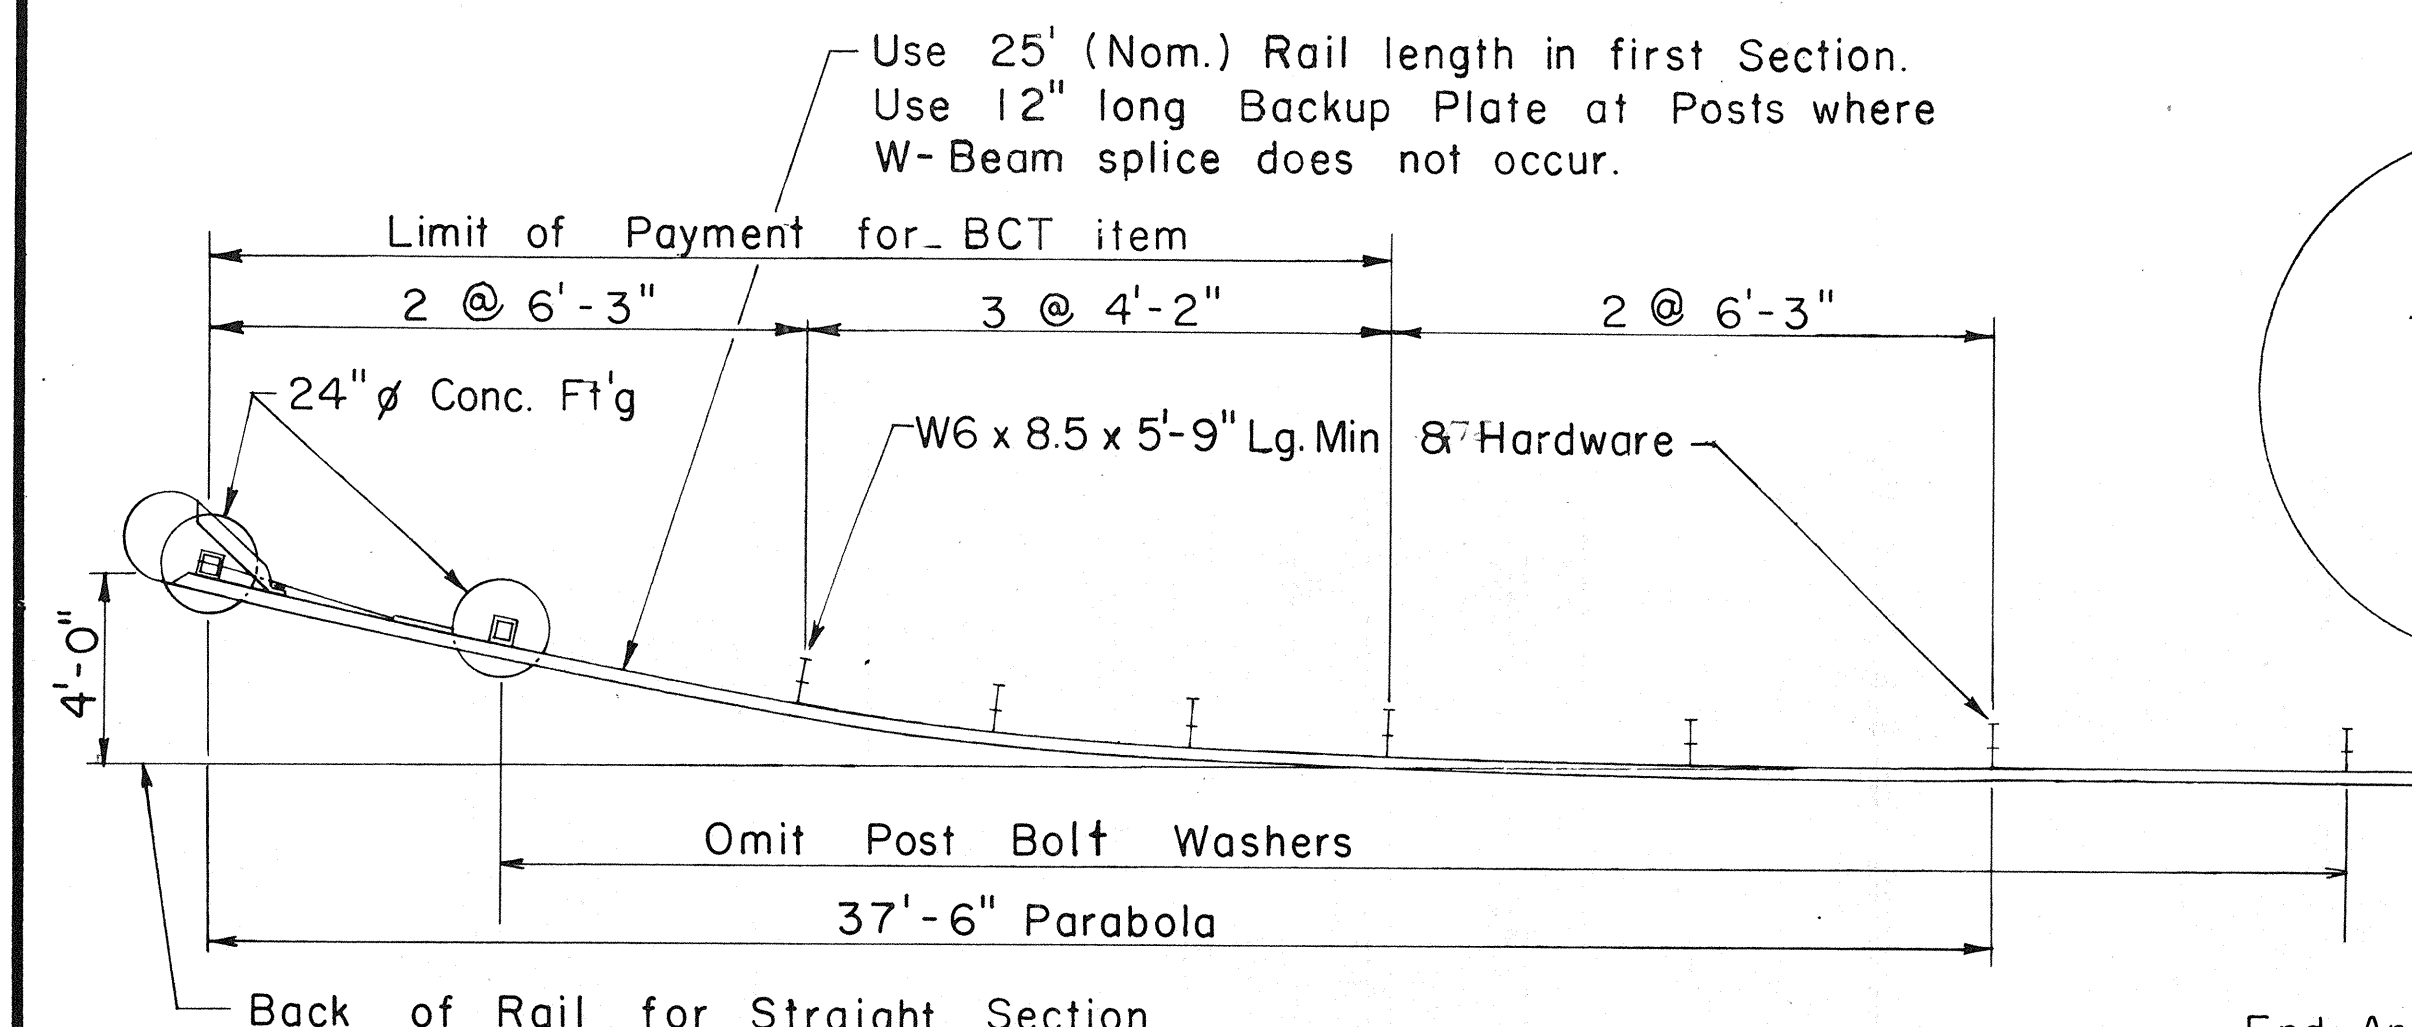


PLAN

Scale: 1/4" = 1'-0"

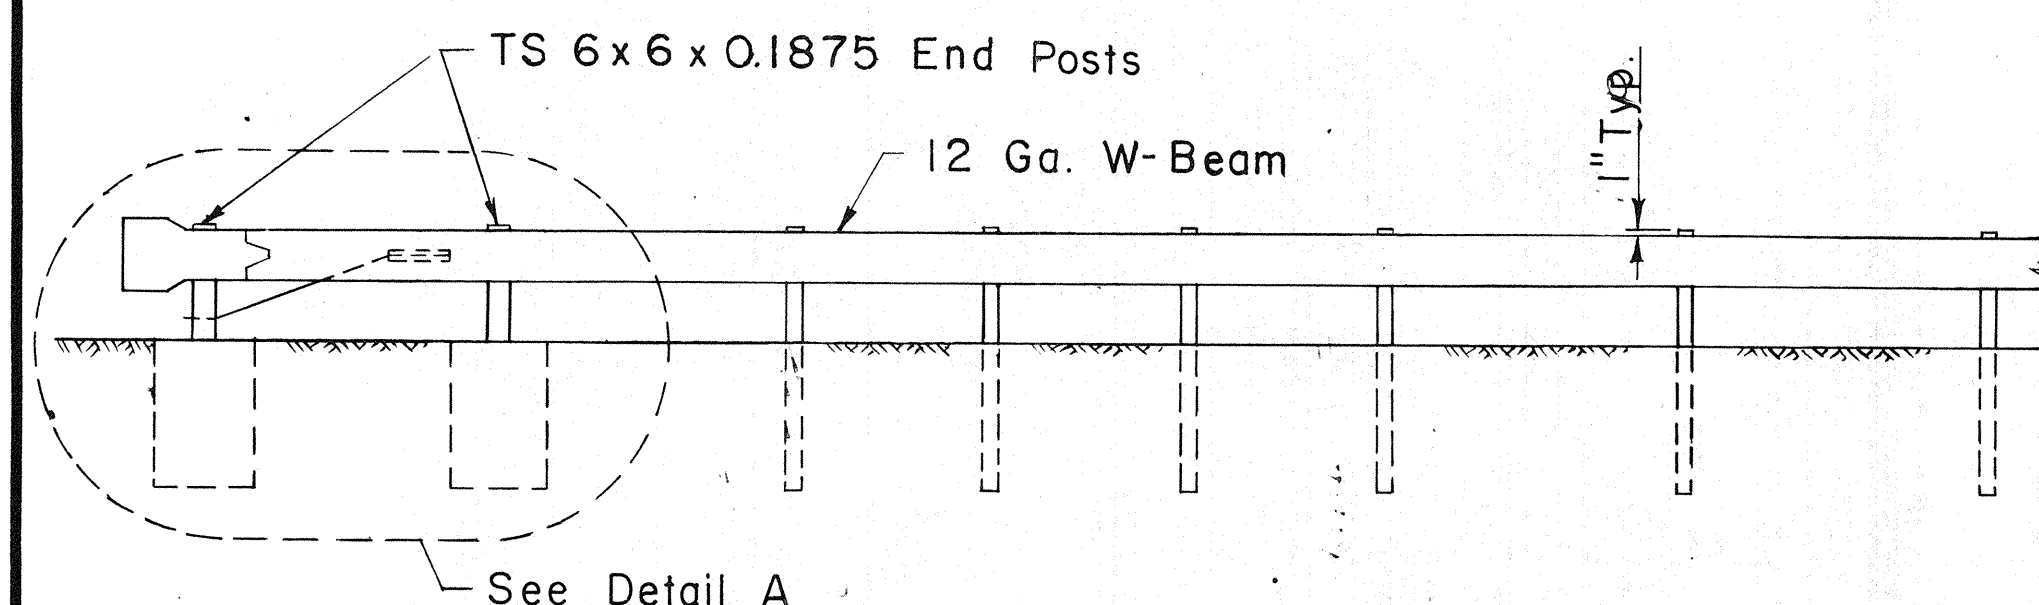

ELEVATION


Scale: 1/4" = 1'-0"

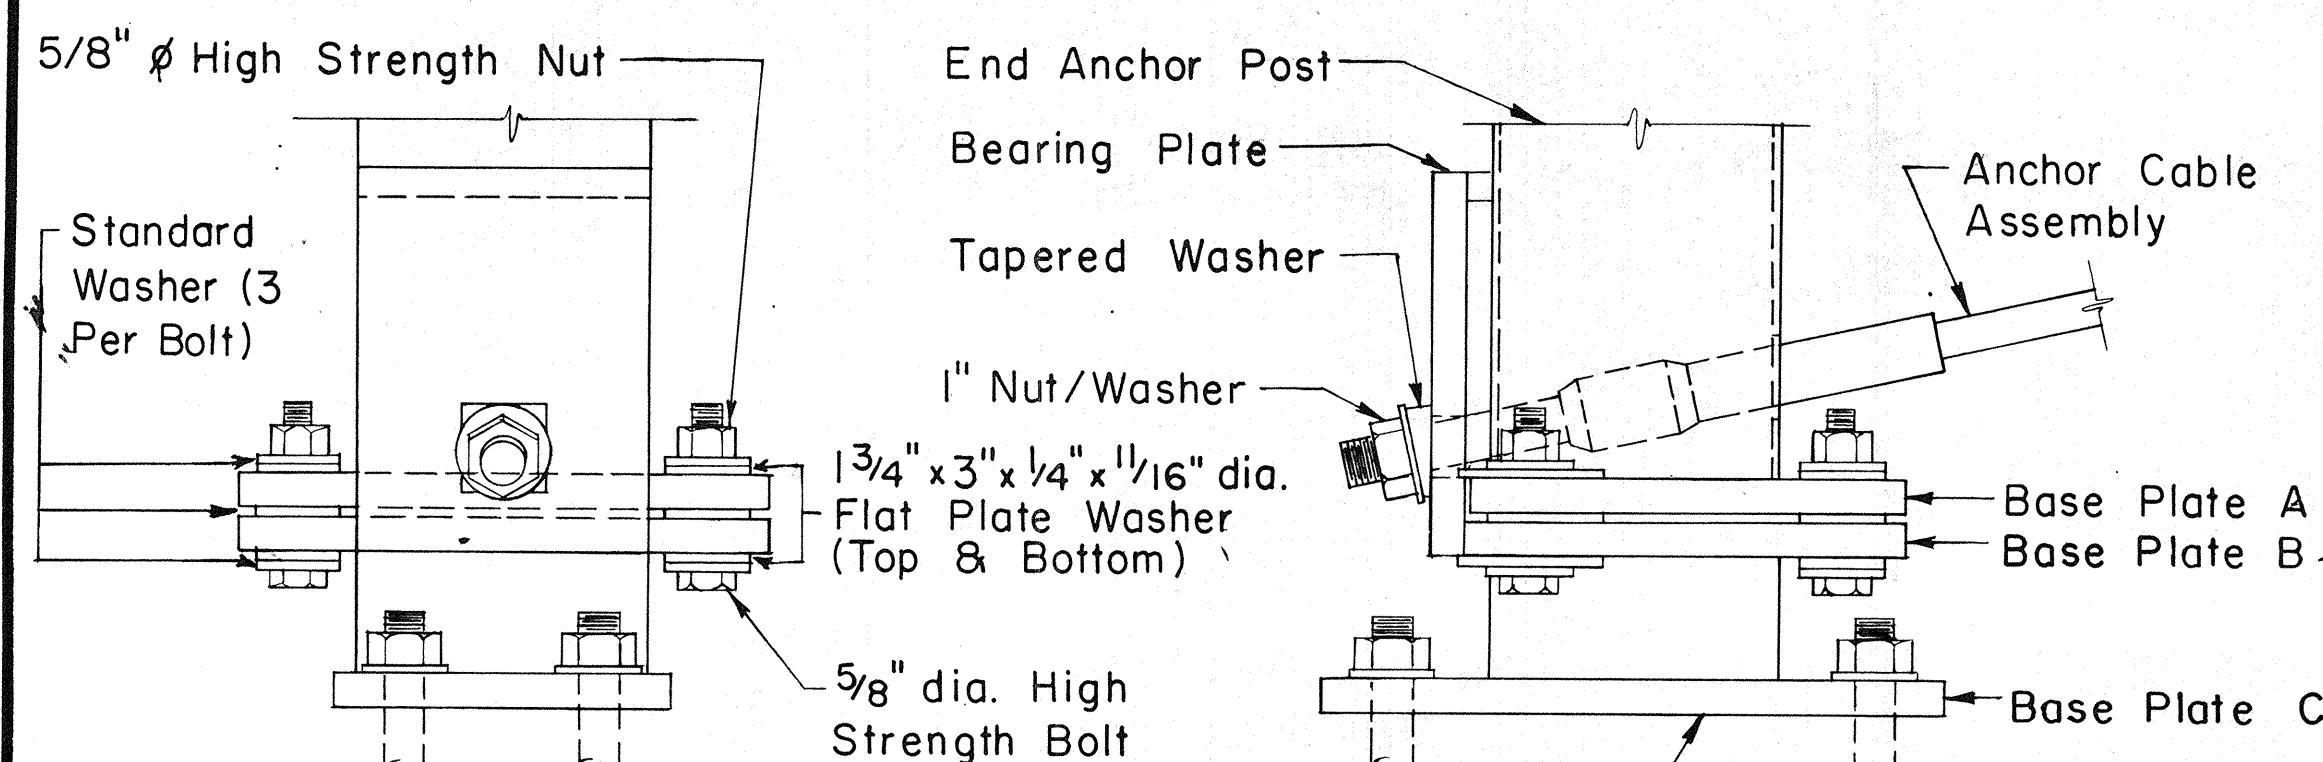

SIDE ELEVATION


DETAIL B

FRONT ELEVATION

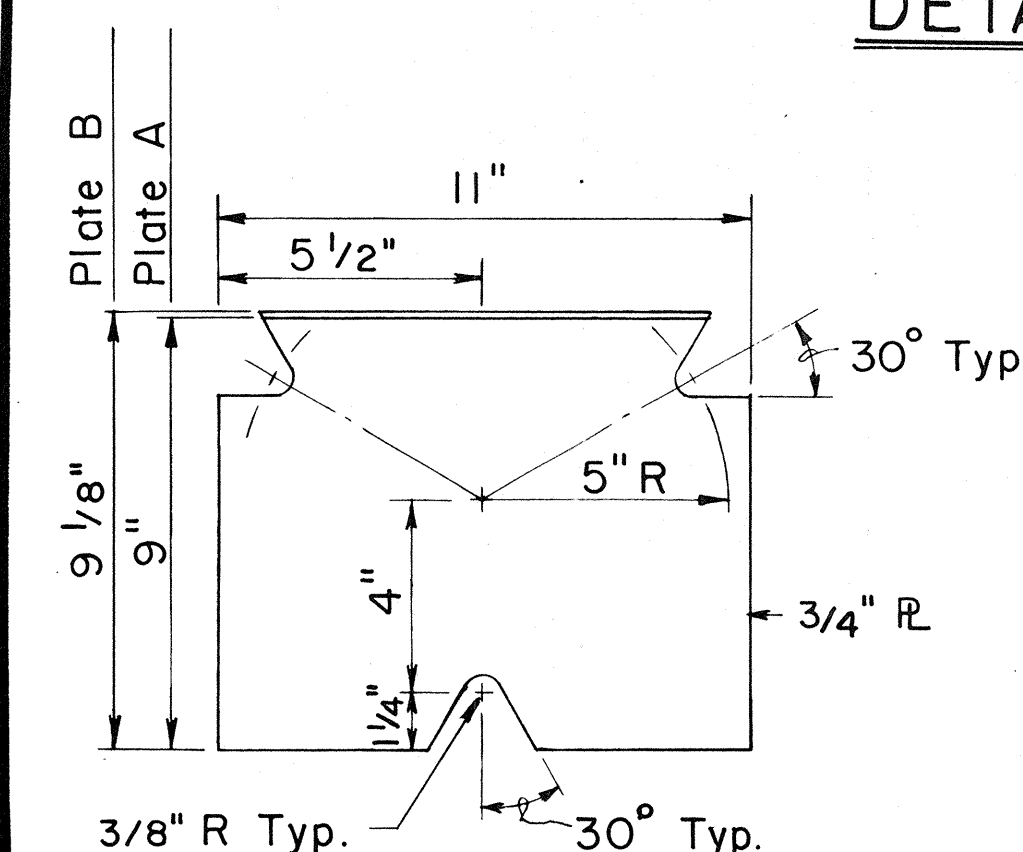


BASE PLATES A & B

Scale: 3" = 1'-0"

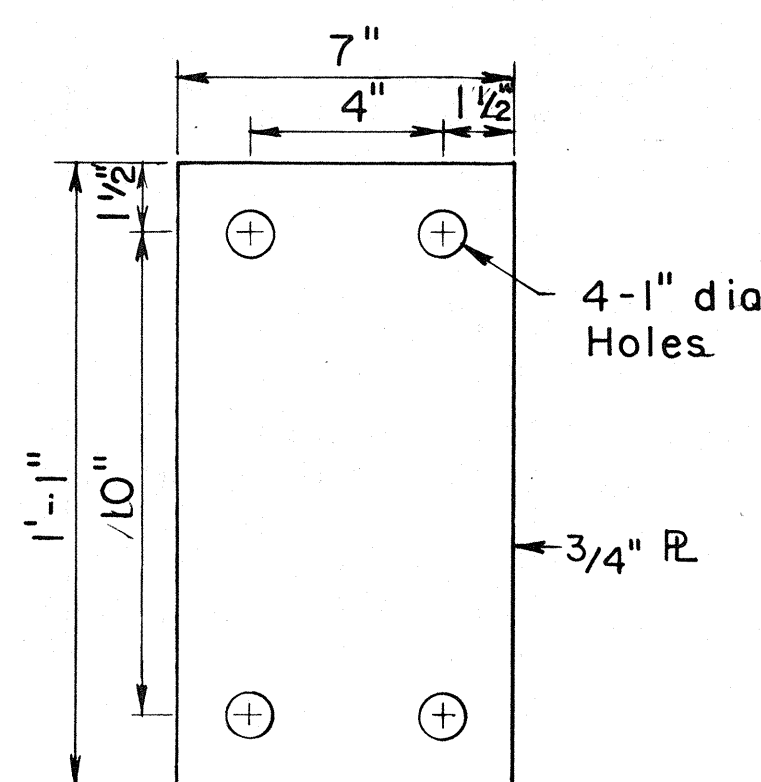


BASE PLATE C

Scale: 3" = 1'-0"

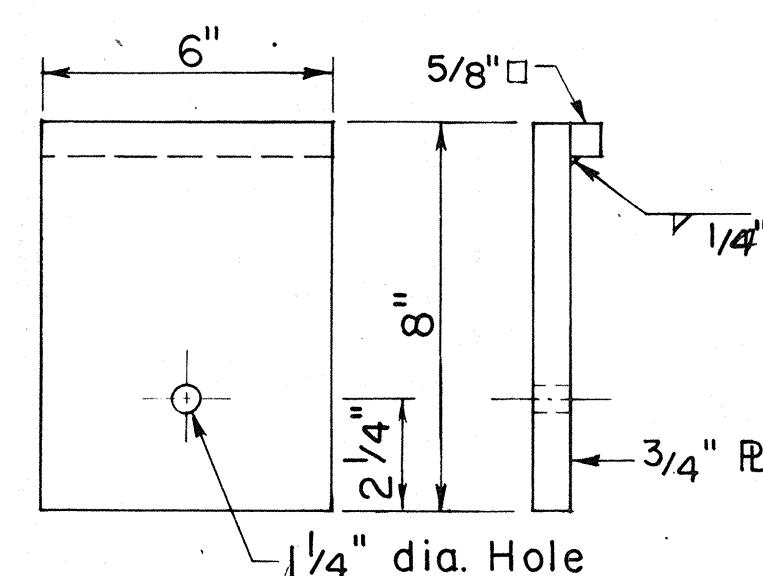


BEARING PLATE

Scale: 3" = 1'-0"

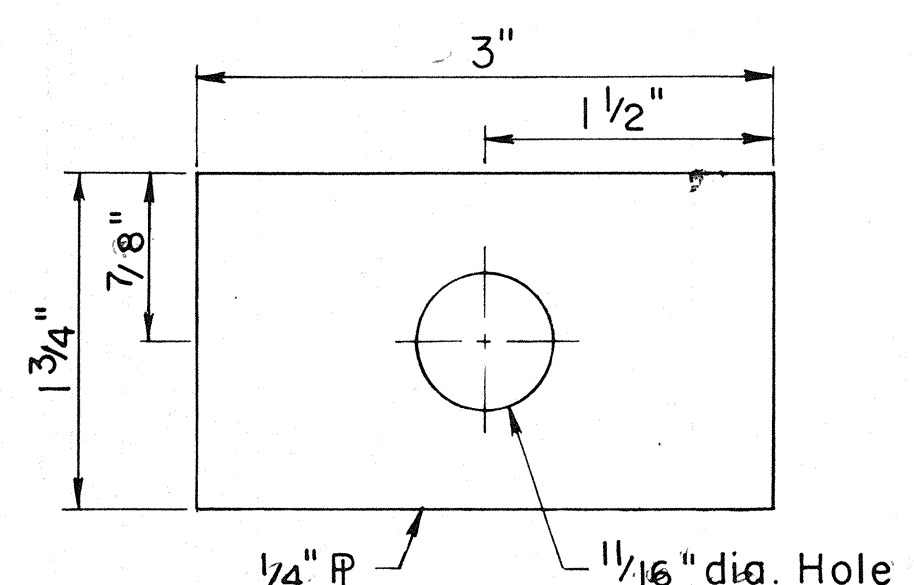


FLAT PLATE WASHER

Scale: Full Size

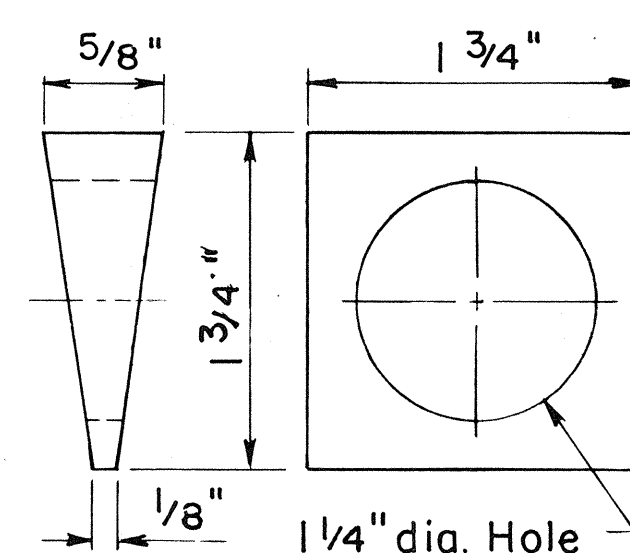


TAPERED WASHER

Scale: Full Size

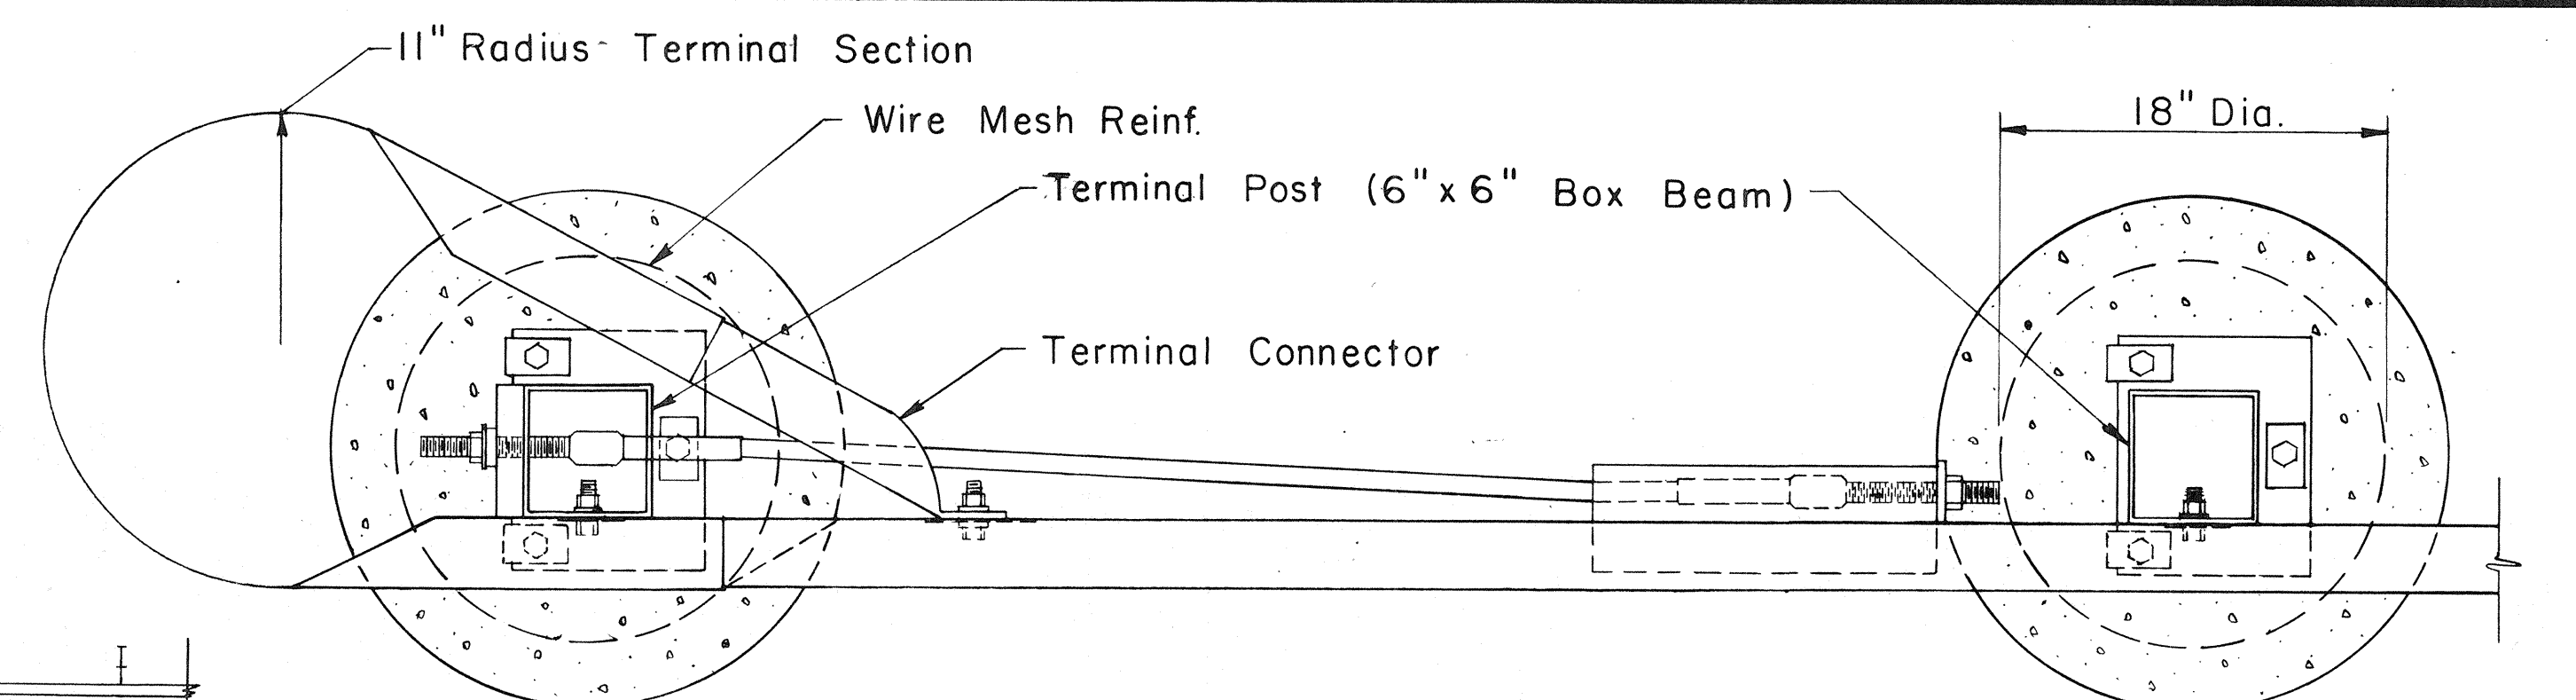


PLAN

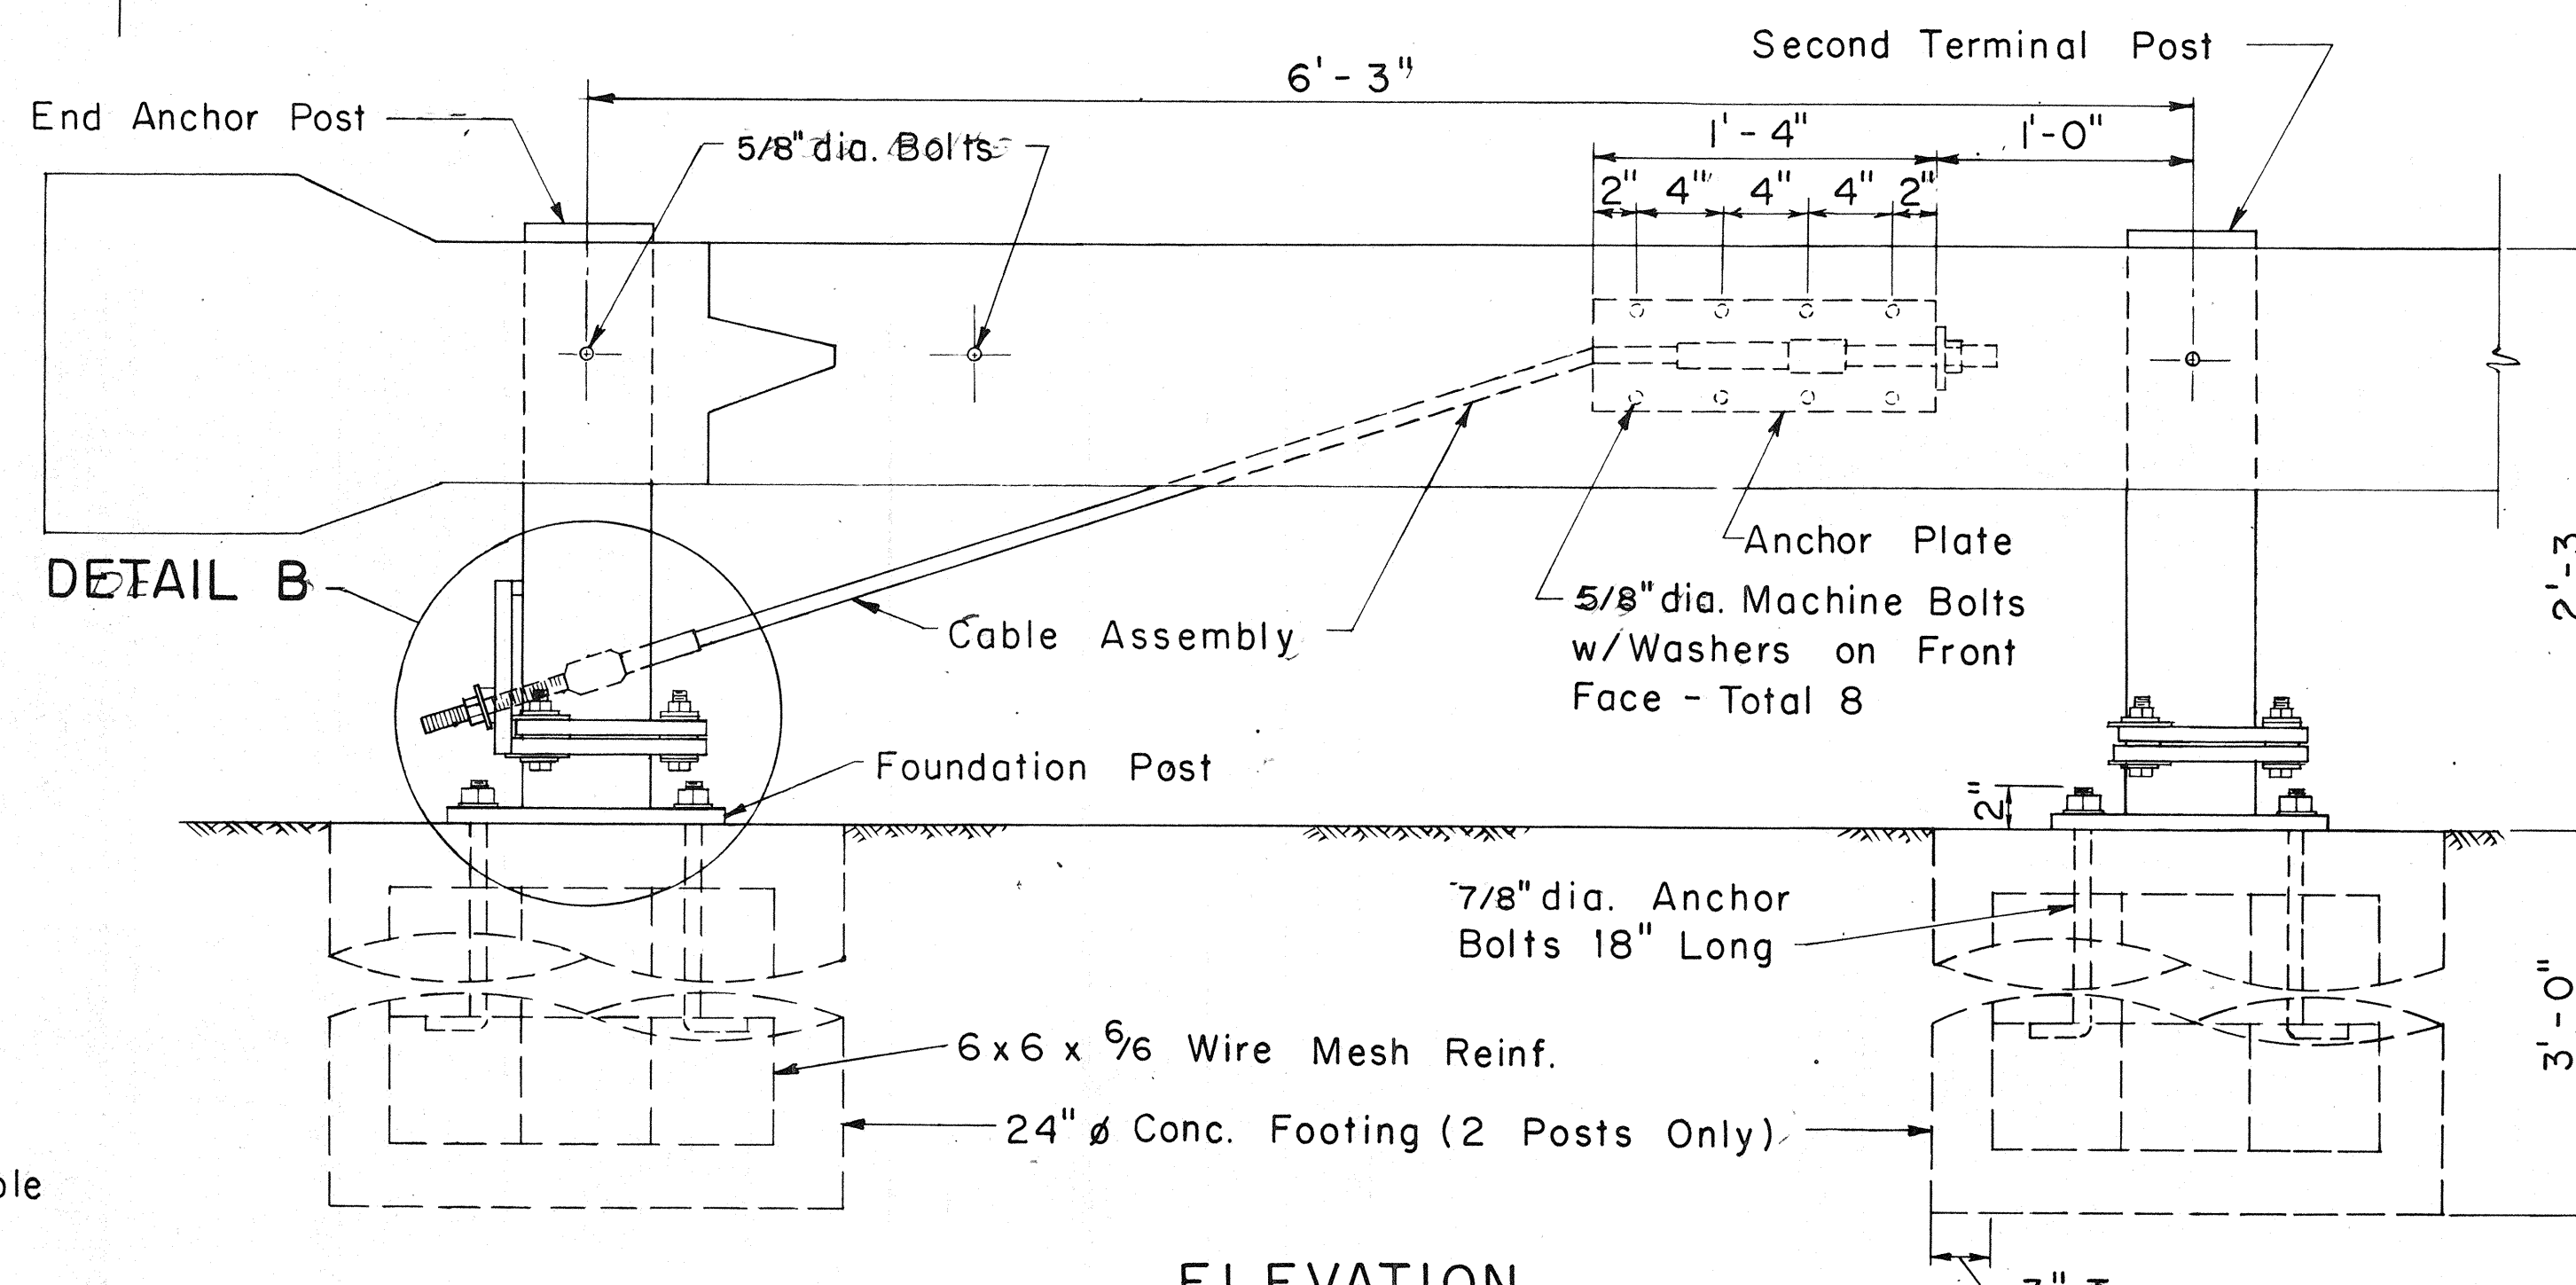

ELEVATION


DETAIL A

Scale: 1/2" = 1'-0"

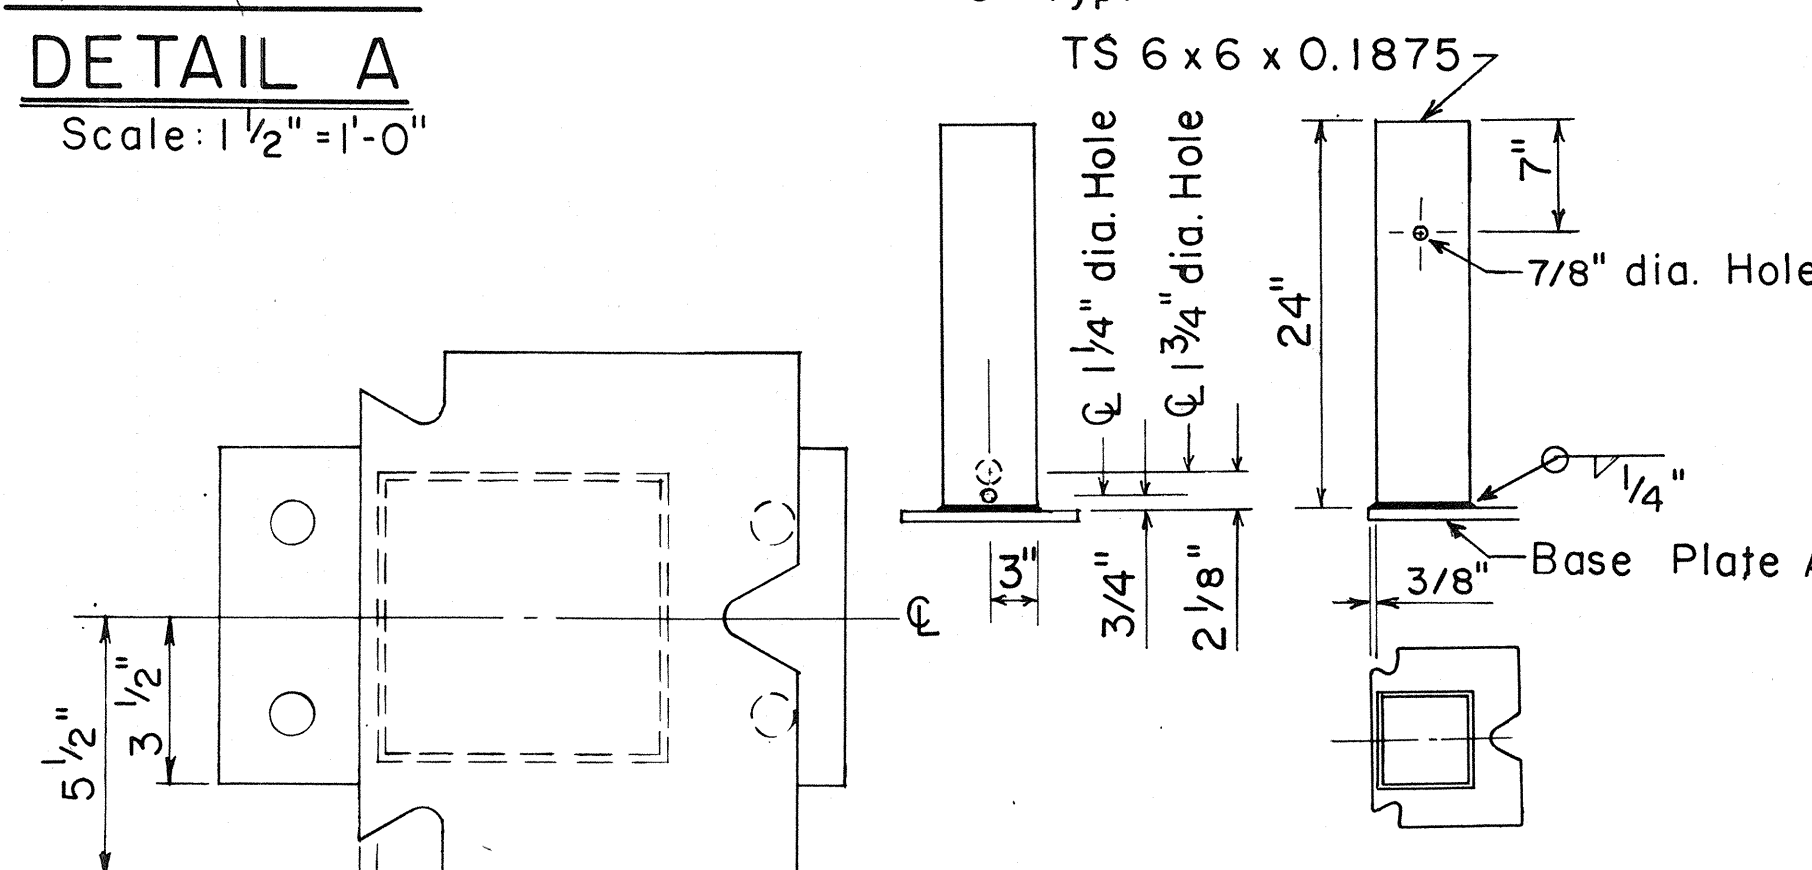

TERMINAL POST

Scale: 1" = 1'-0"

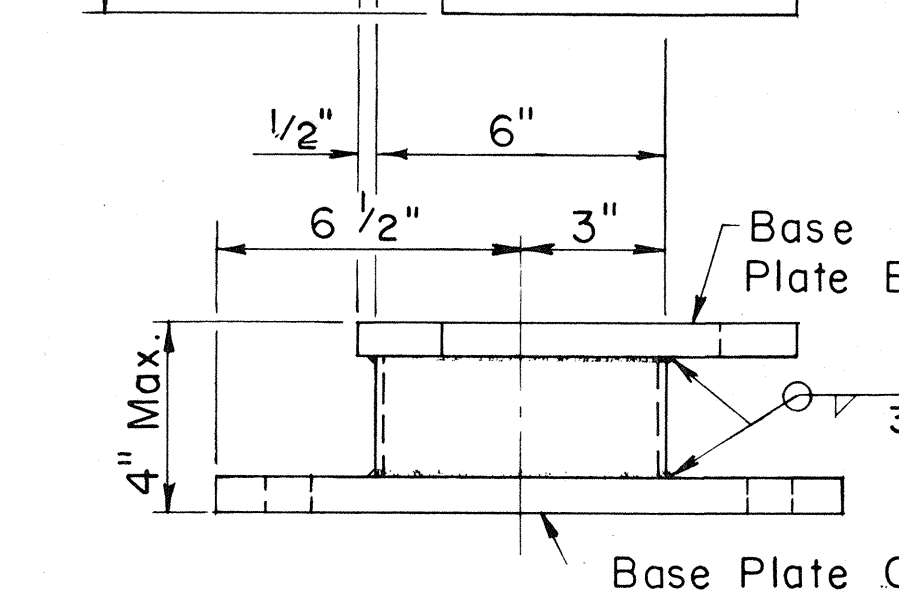




FOUNDATION POST

Scale: 3" = 1'-0"

NO.	REVISION	APPROVED BY	DATE
1	Supersedes Sht. DT 519 Approved 12/30/69	H.I.	6/15/78
2	Added Note 6	H.I.	12/1/80




ORIGINAL PLAN	SURVEY PLOTTED BY	DATE
NOTE BOOK	DRAWN BY	
CHECKED BY	QUANTITIES BY	

FED. ROAD DIST. NO.	STATE	FED. AID PROJ. NO.	FISCAL YEAR	SHEET NO.	TOTAL SHEETS
HAWAII	HAW.	RS-0550(2)	1981	17	17

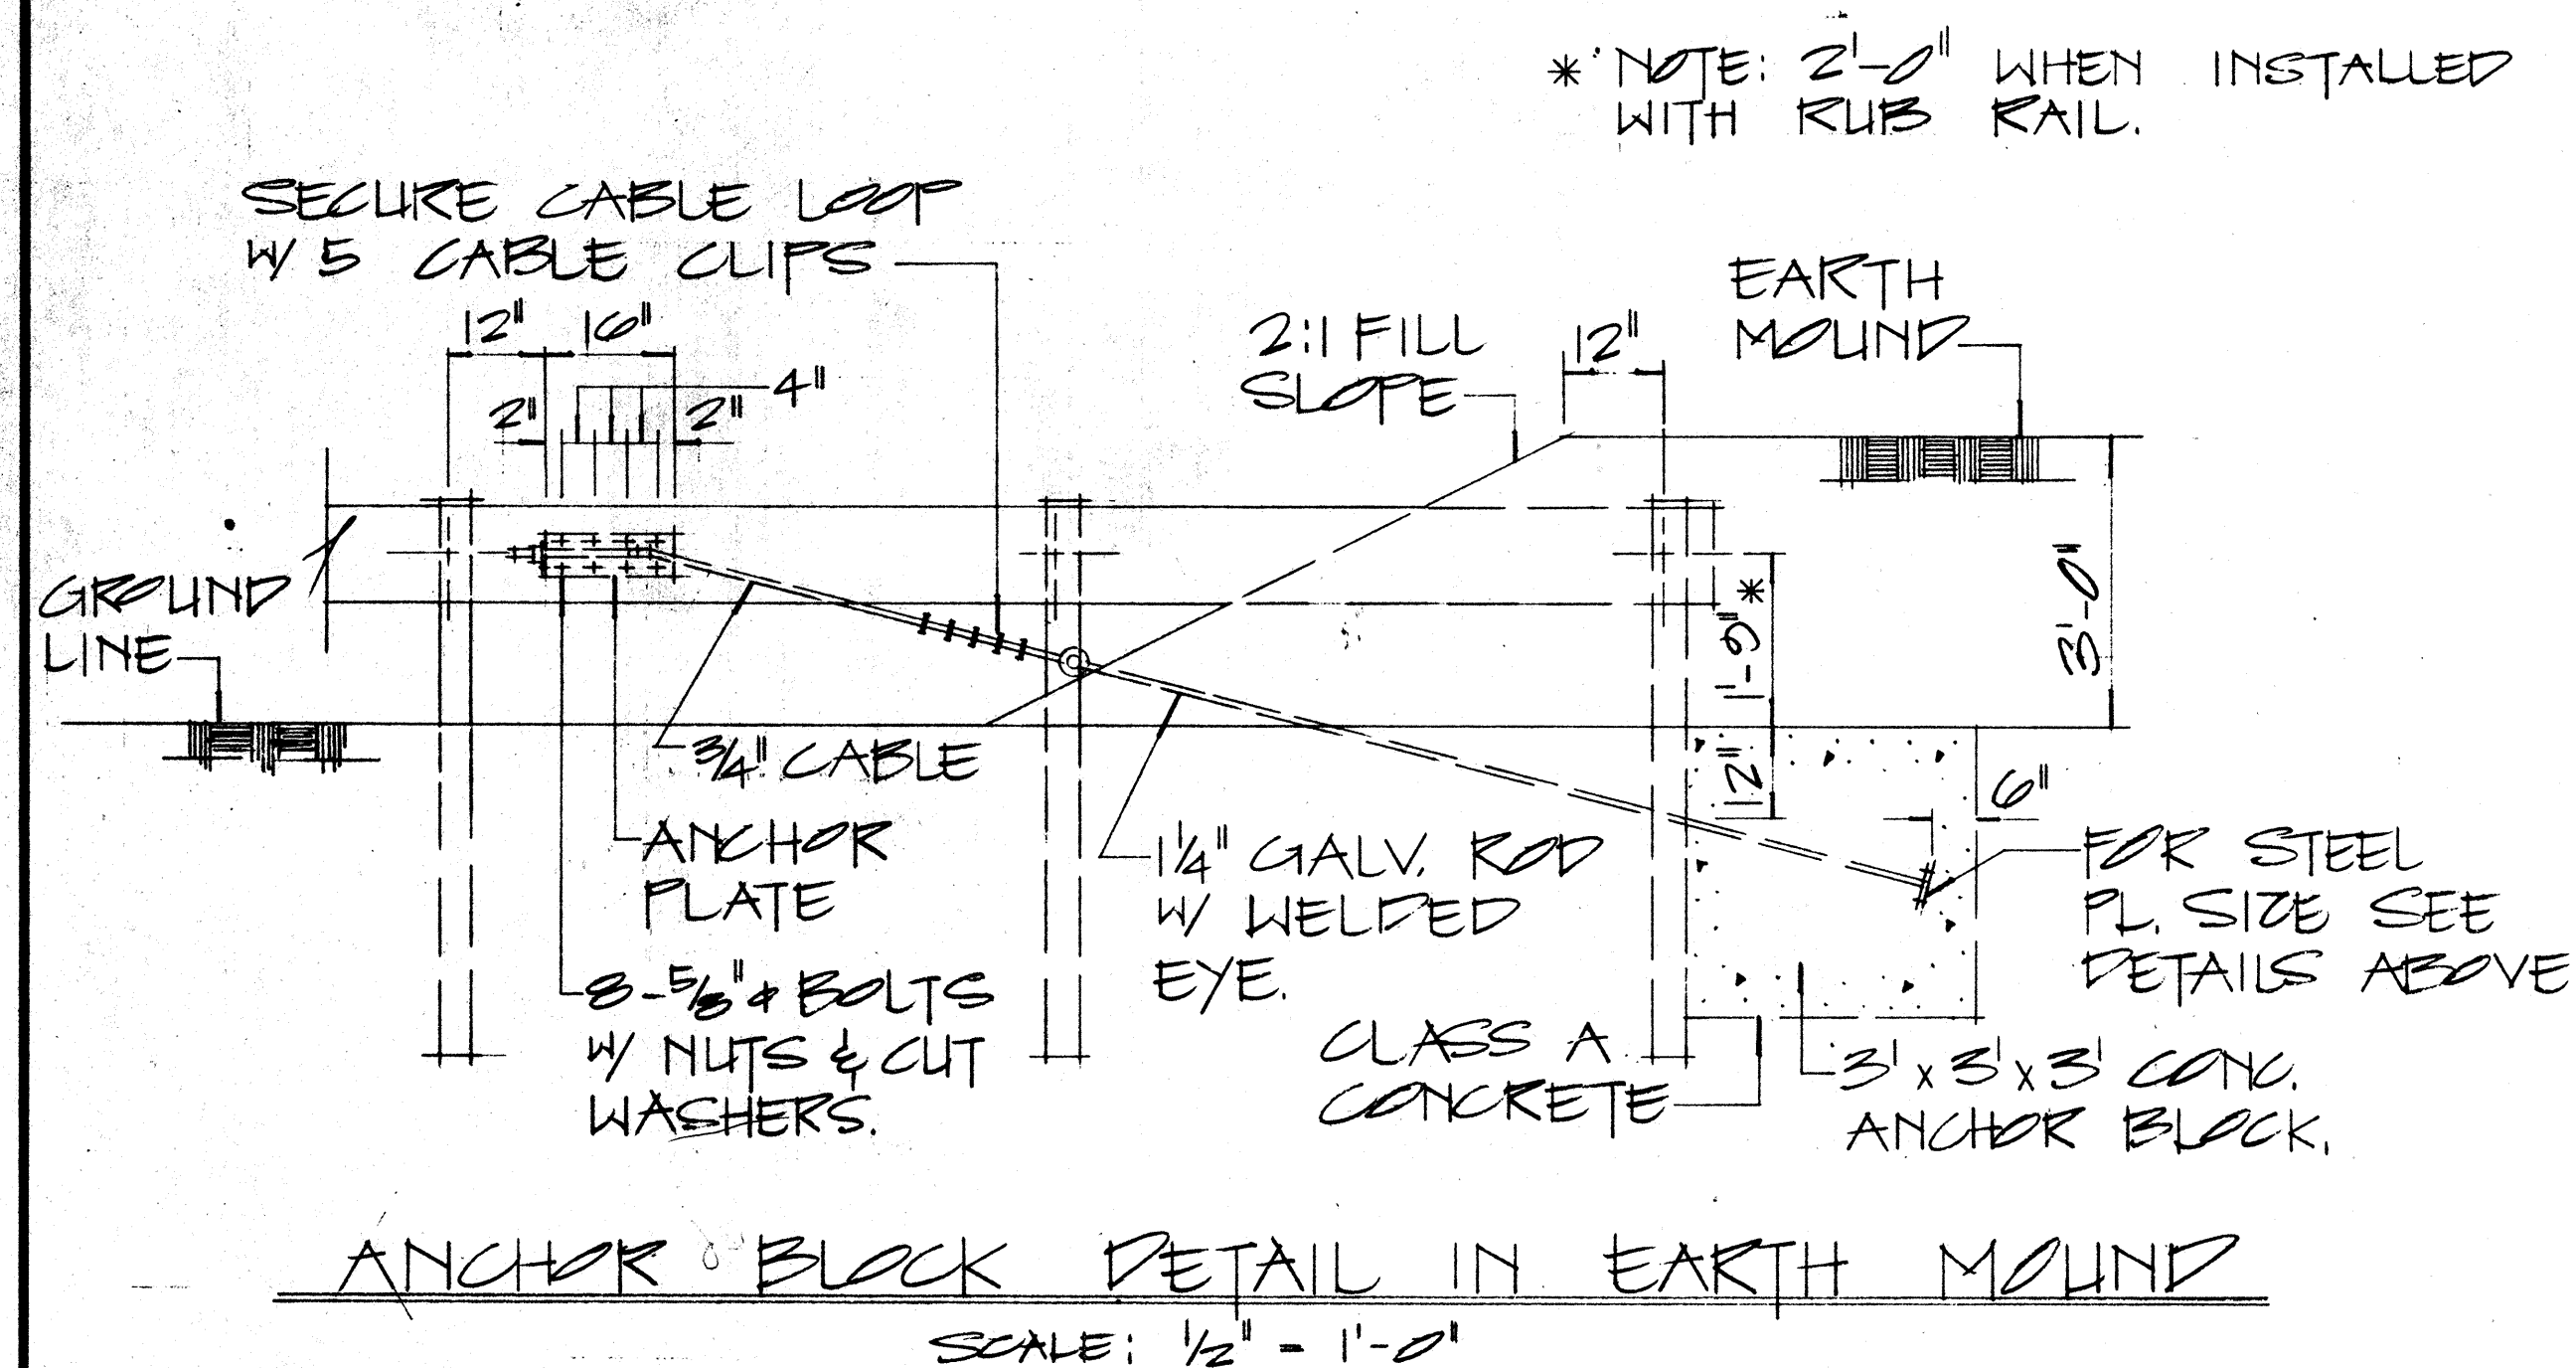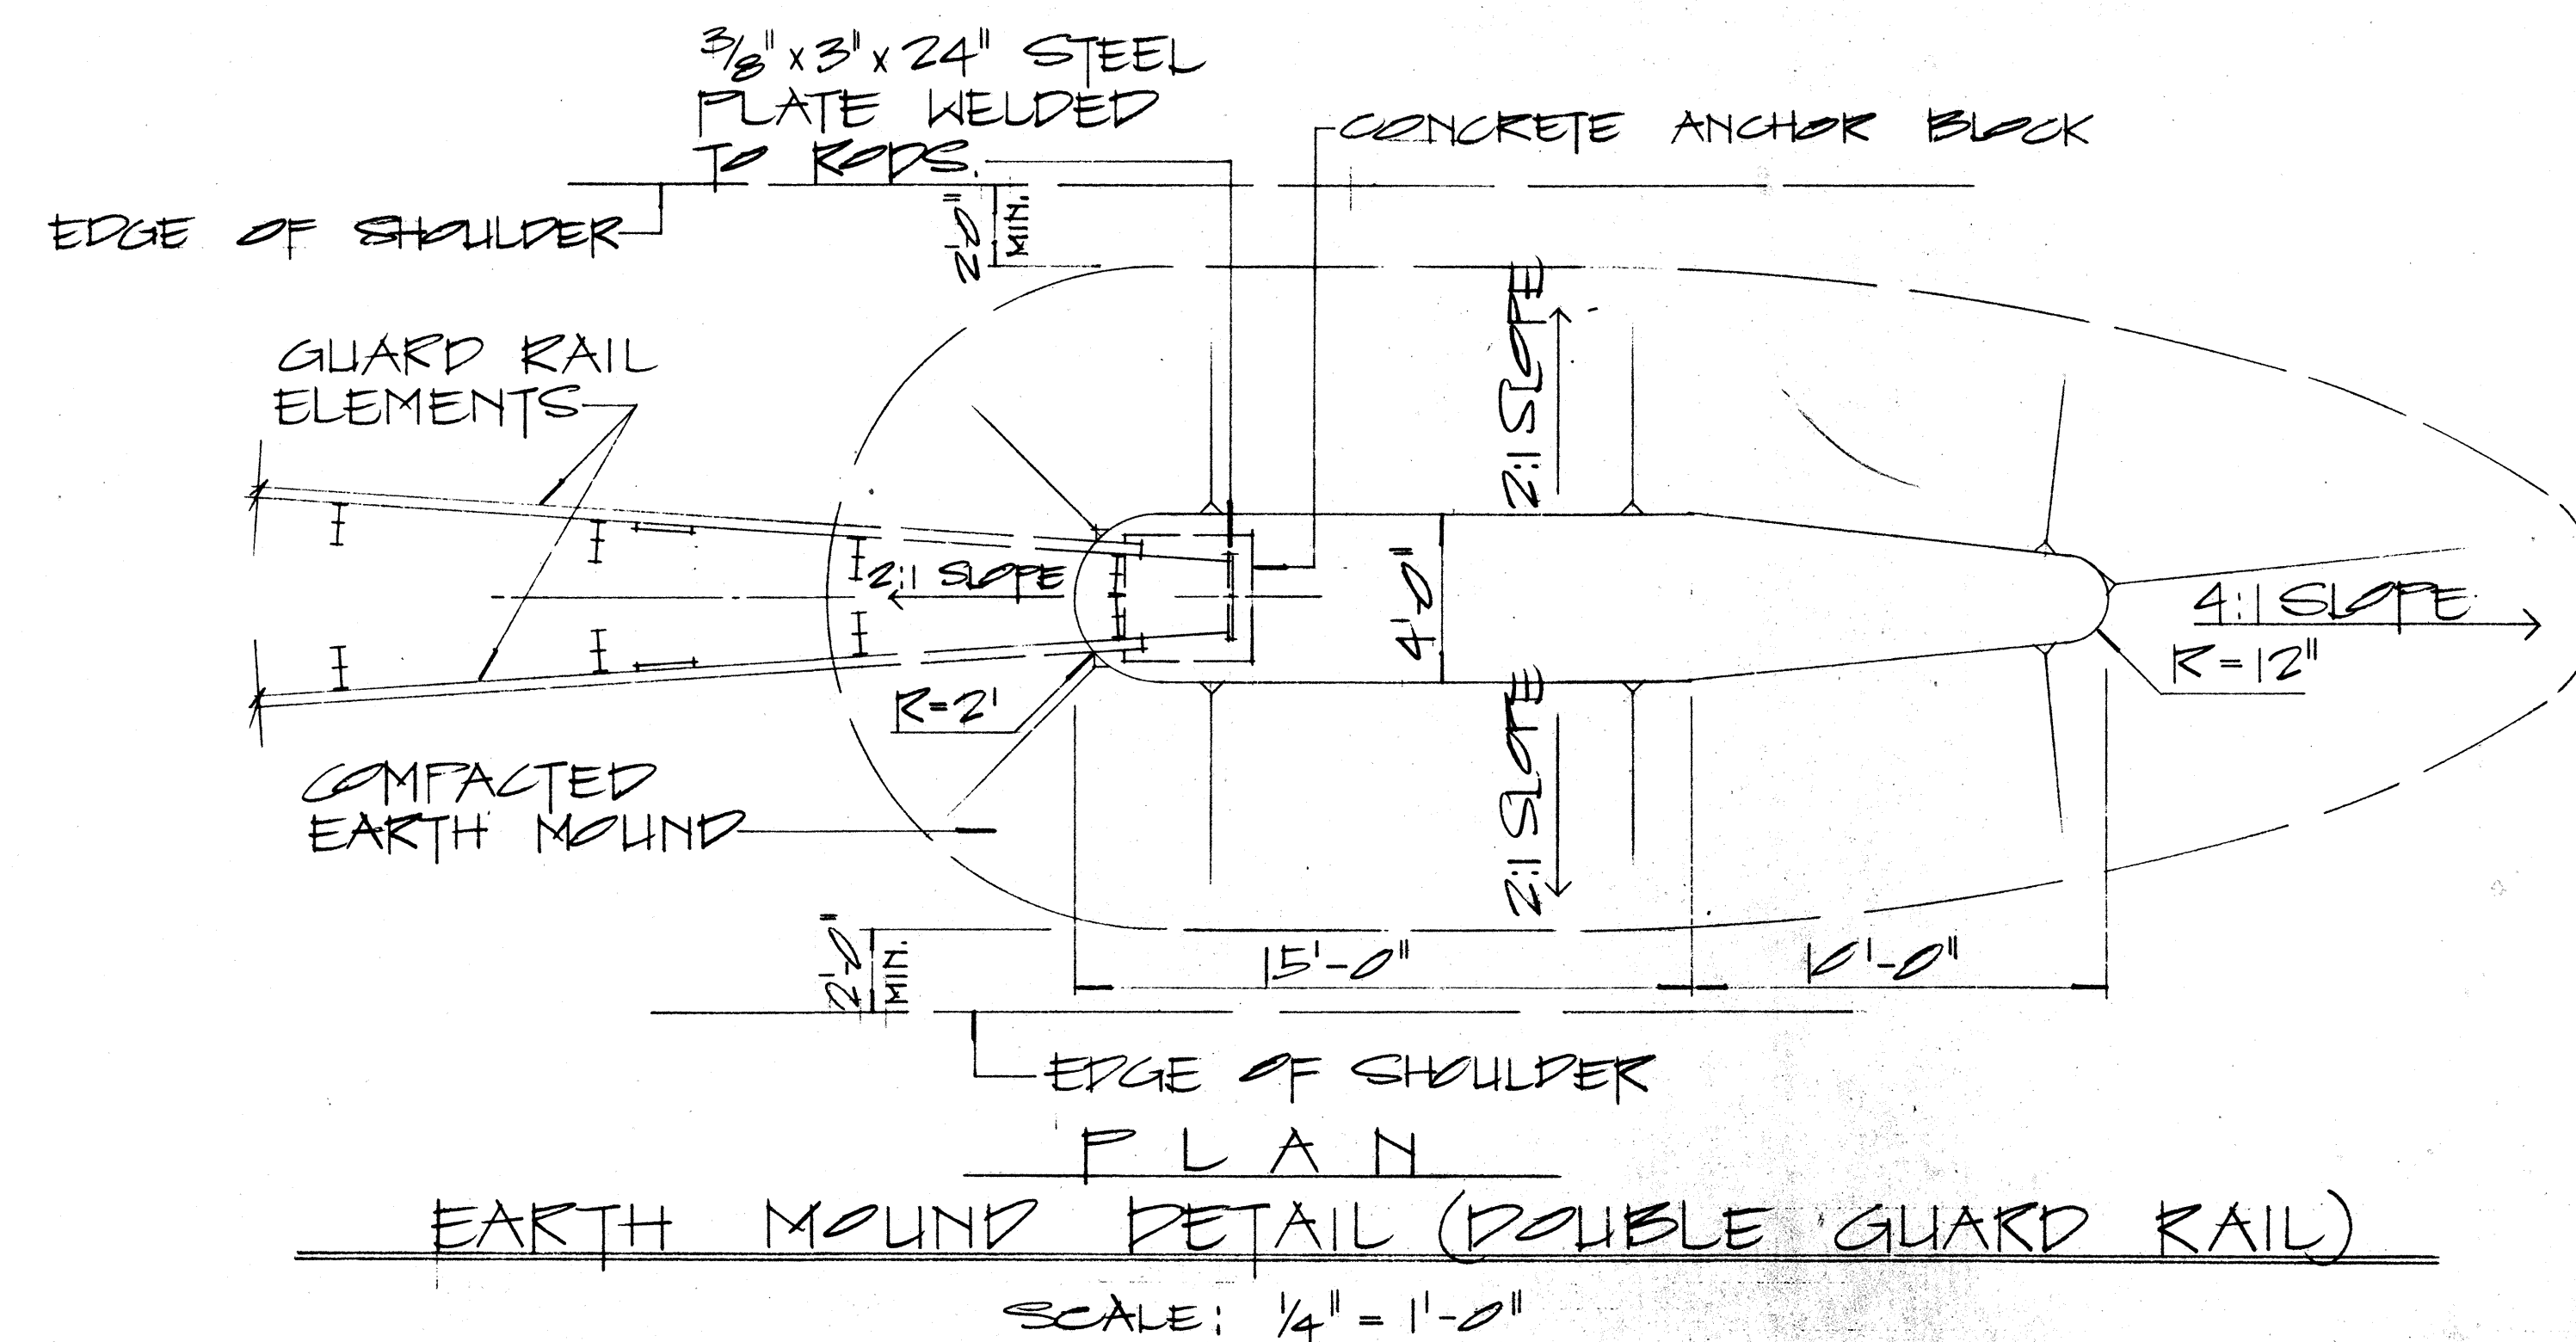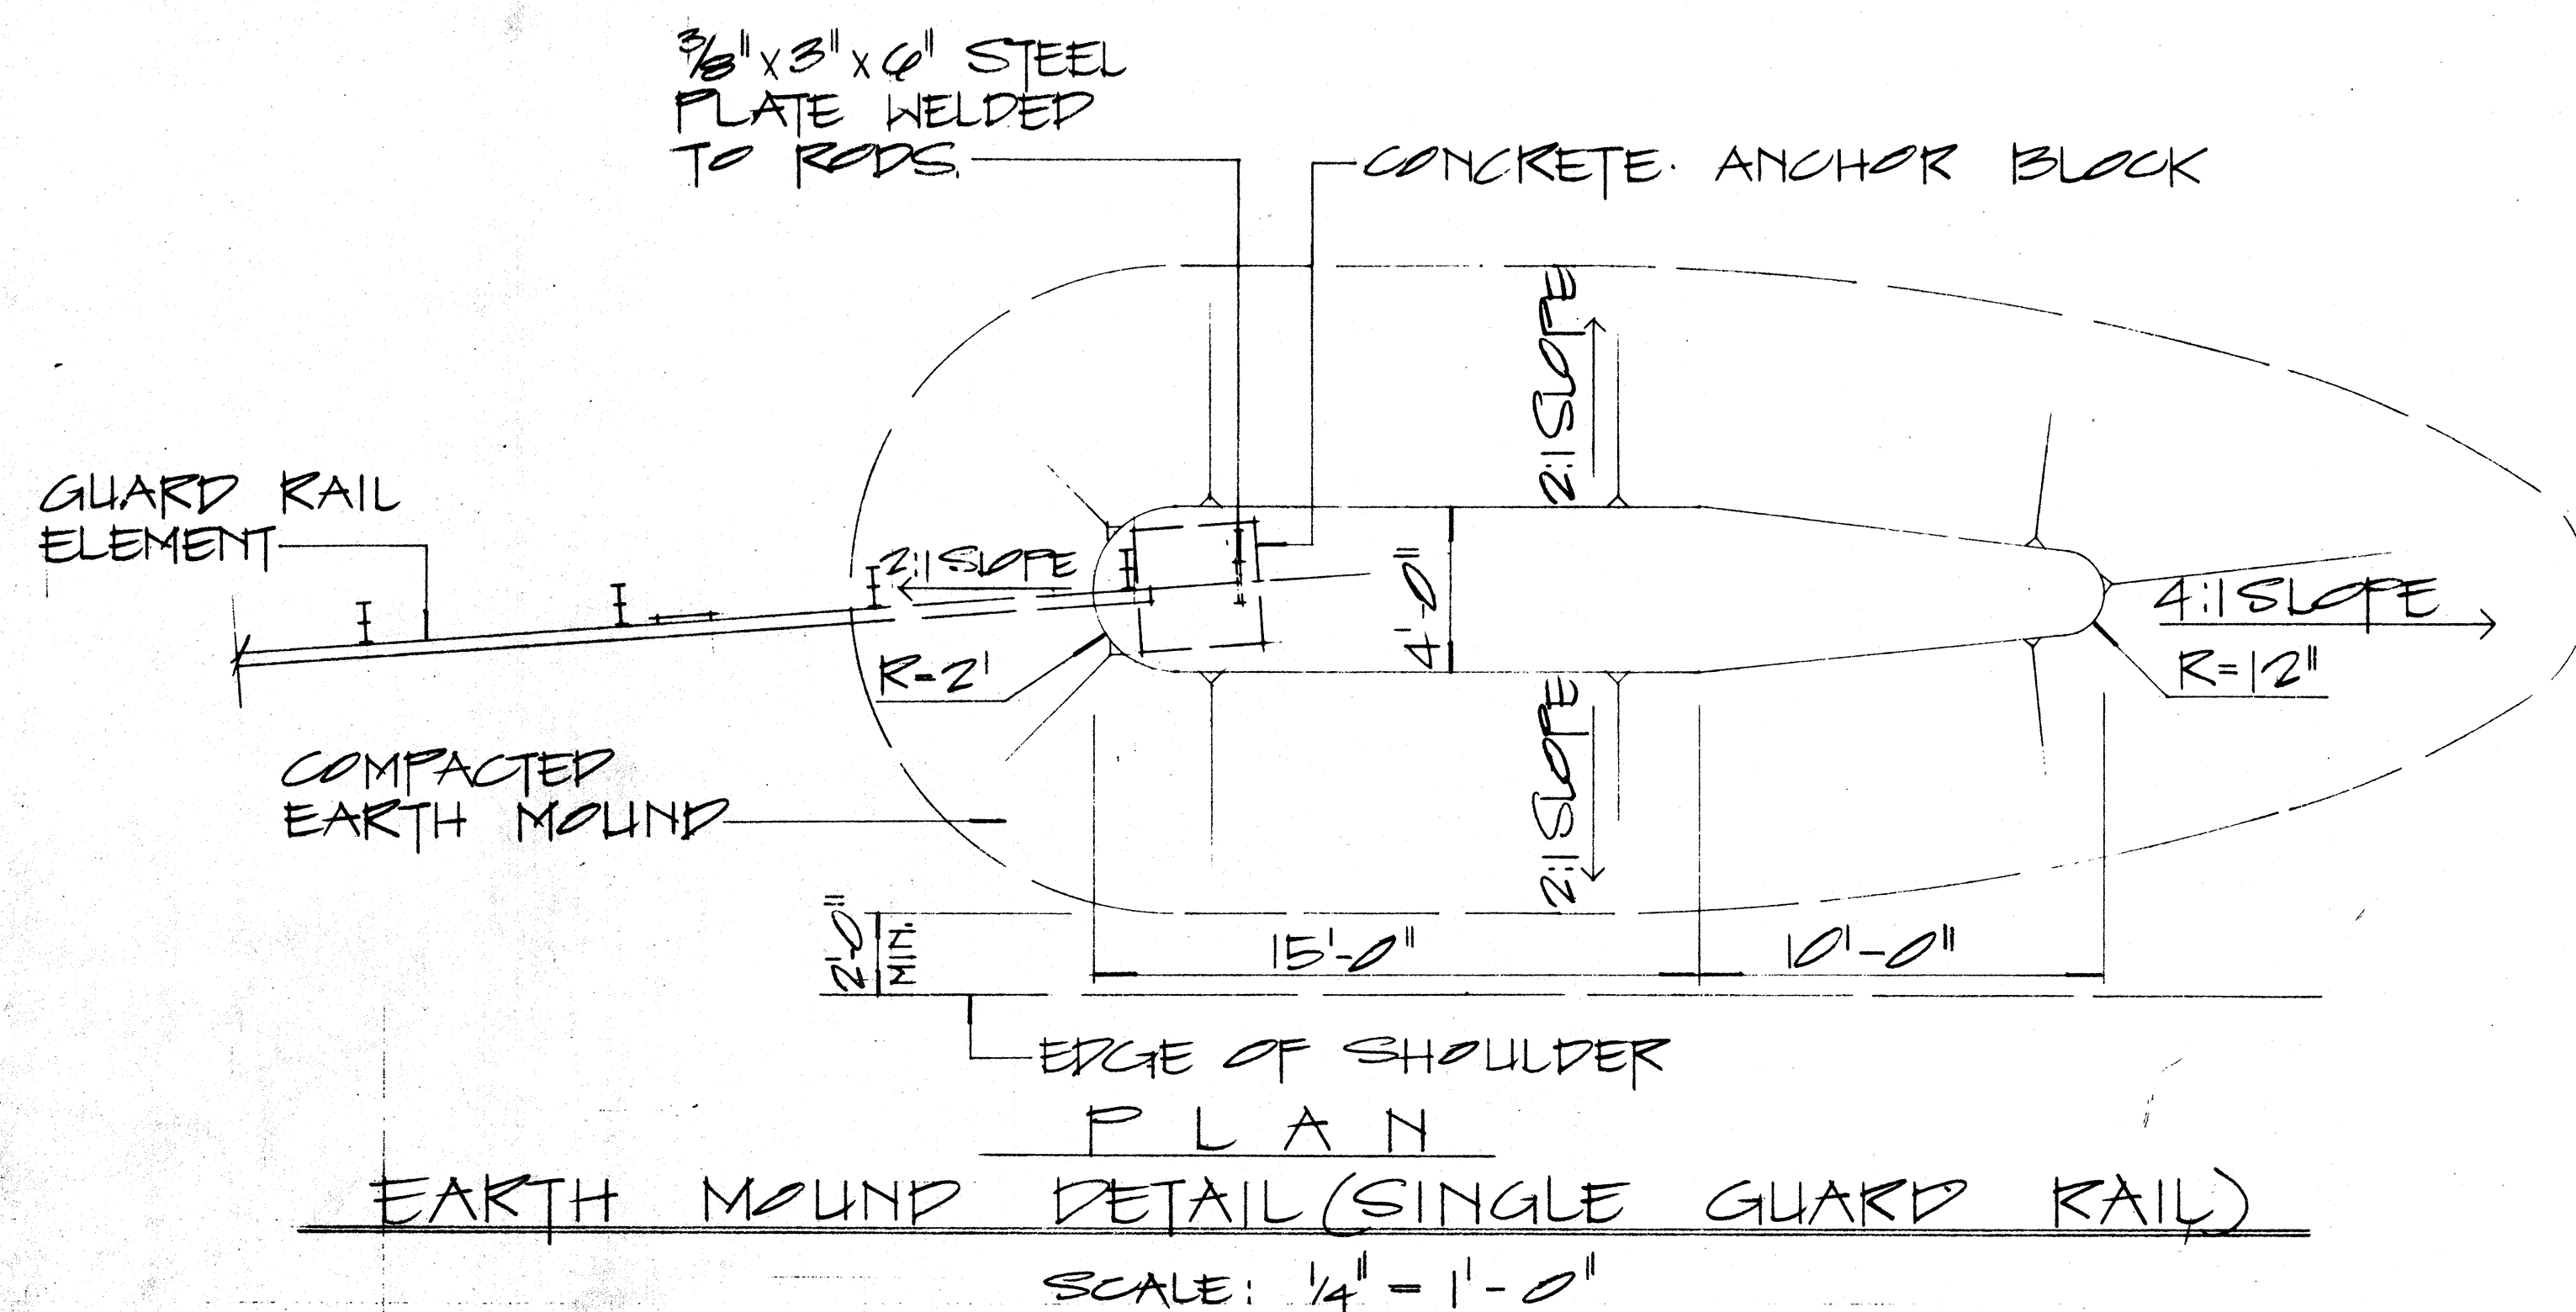

NOTE:

1. GALVANIZED ANCHOR ROD, METAL GUARD RAIL AND POST BURIED IN GROUND, SHALL BE COVERED WITH a Min. 20-Mil Thickness of Coal TAR ENAMEL. Conforming to AWWA Standard: C 203
2. CONCRETE, GRP, EXCAVATION, EARTH MOUND, ANCHOR RODS AND MISCELLANEOUS APPURTENANCES NECESSARY TO ANCHOR THE GUARD RAIL ENDS SHALL BE 'INCIDENTAL TO THE METAL GUARD RAIL.

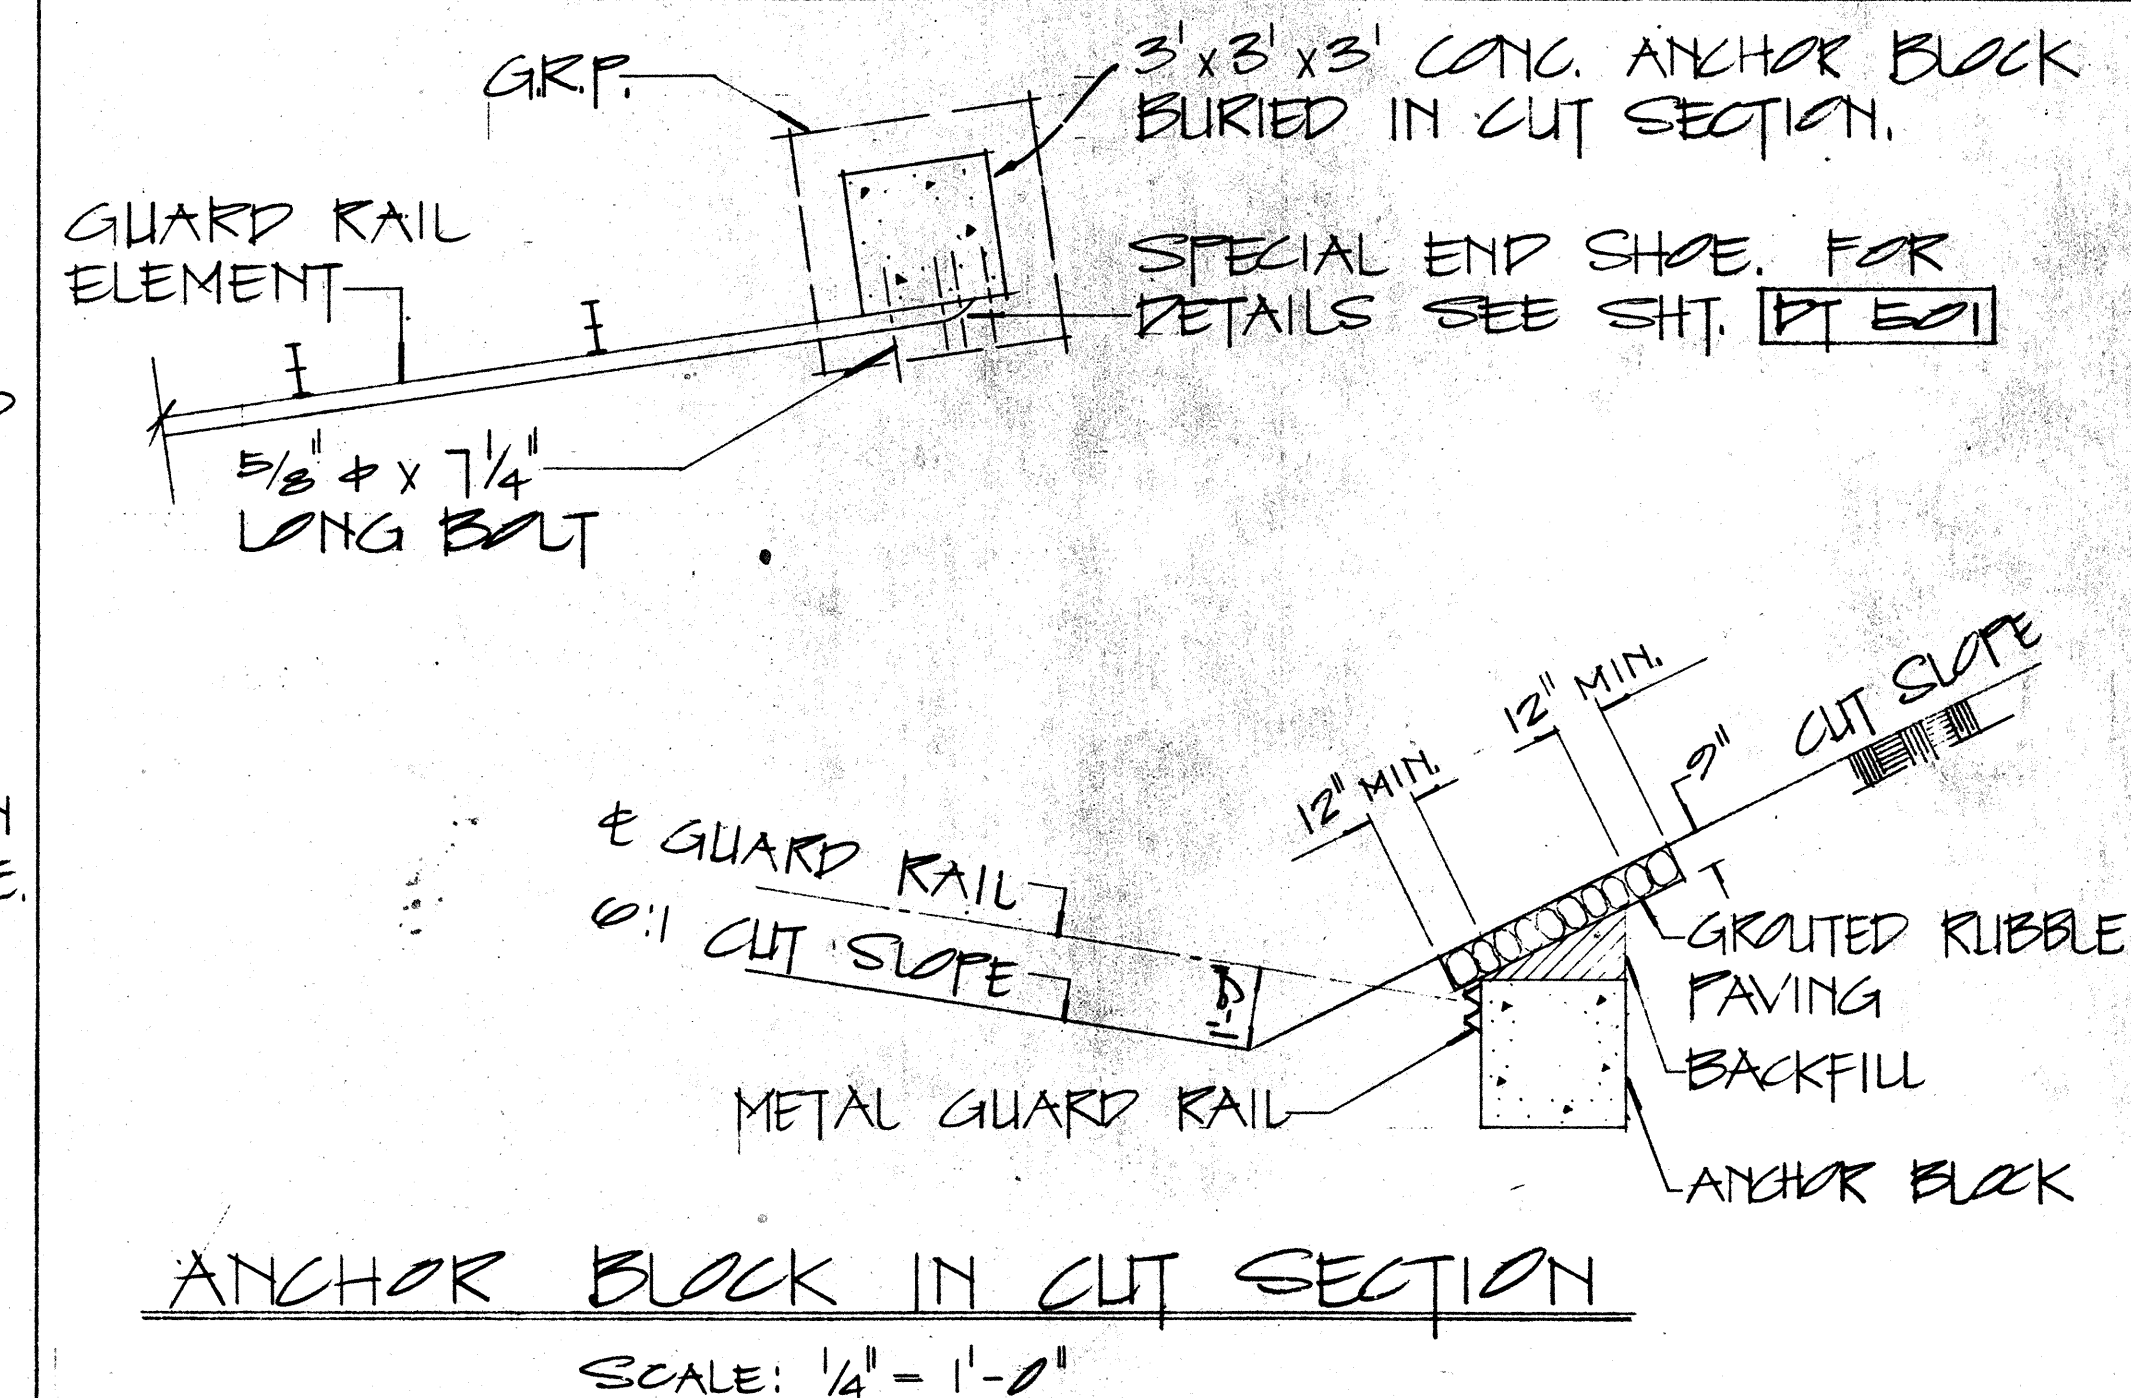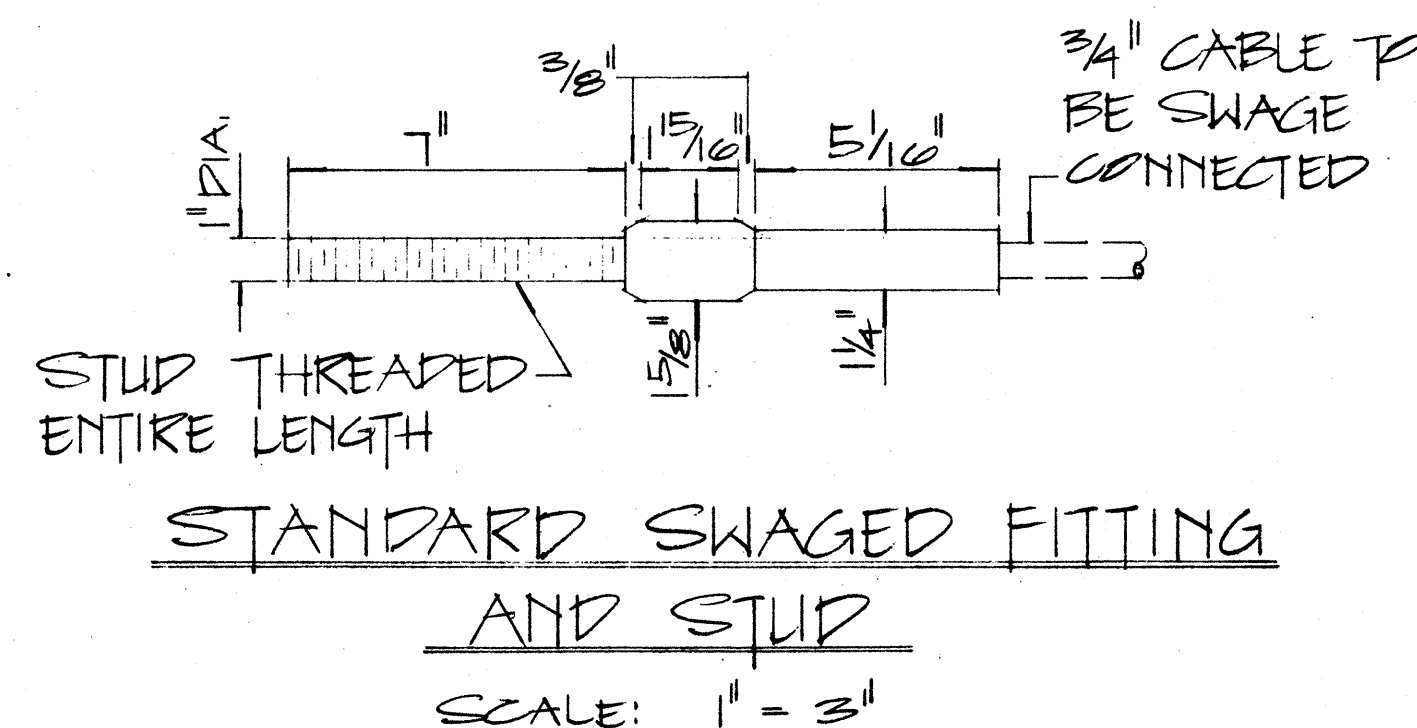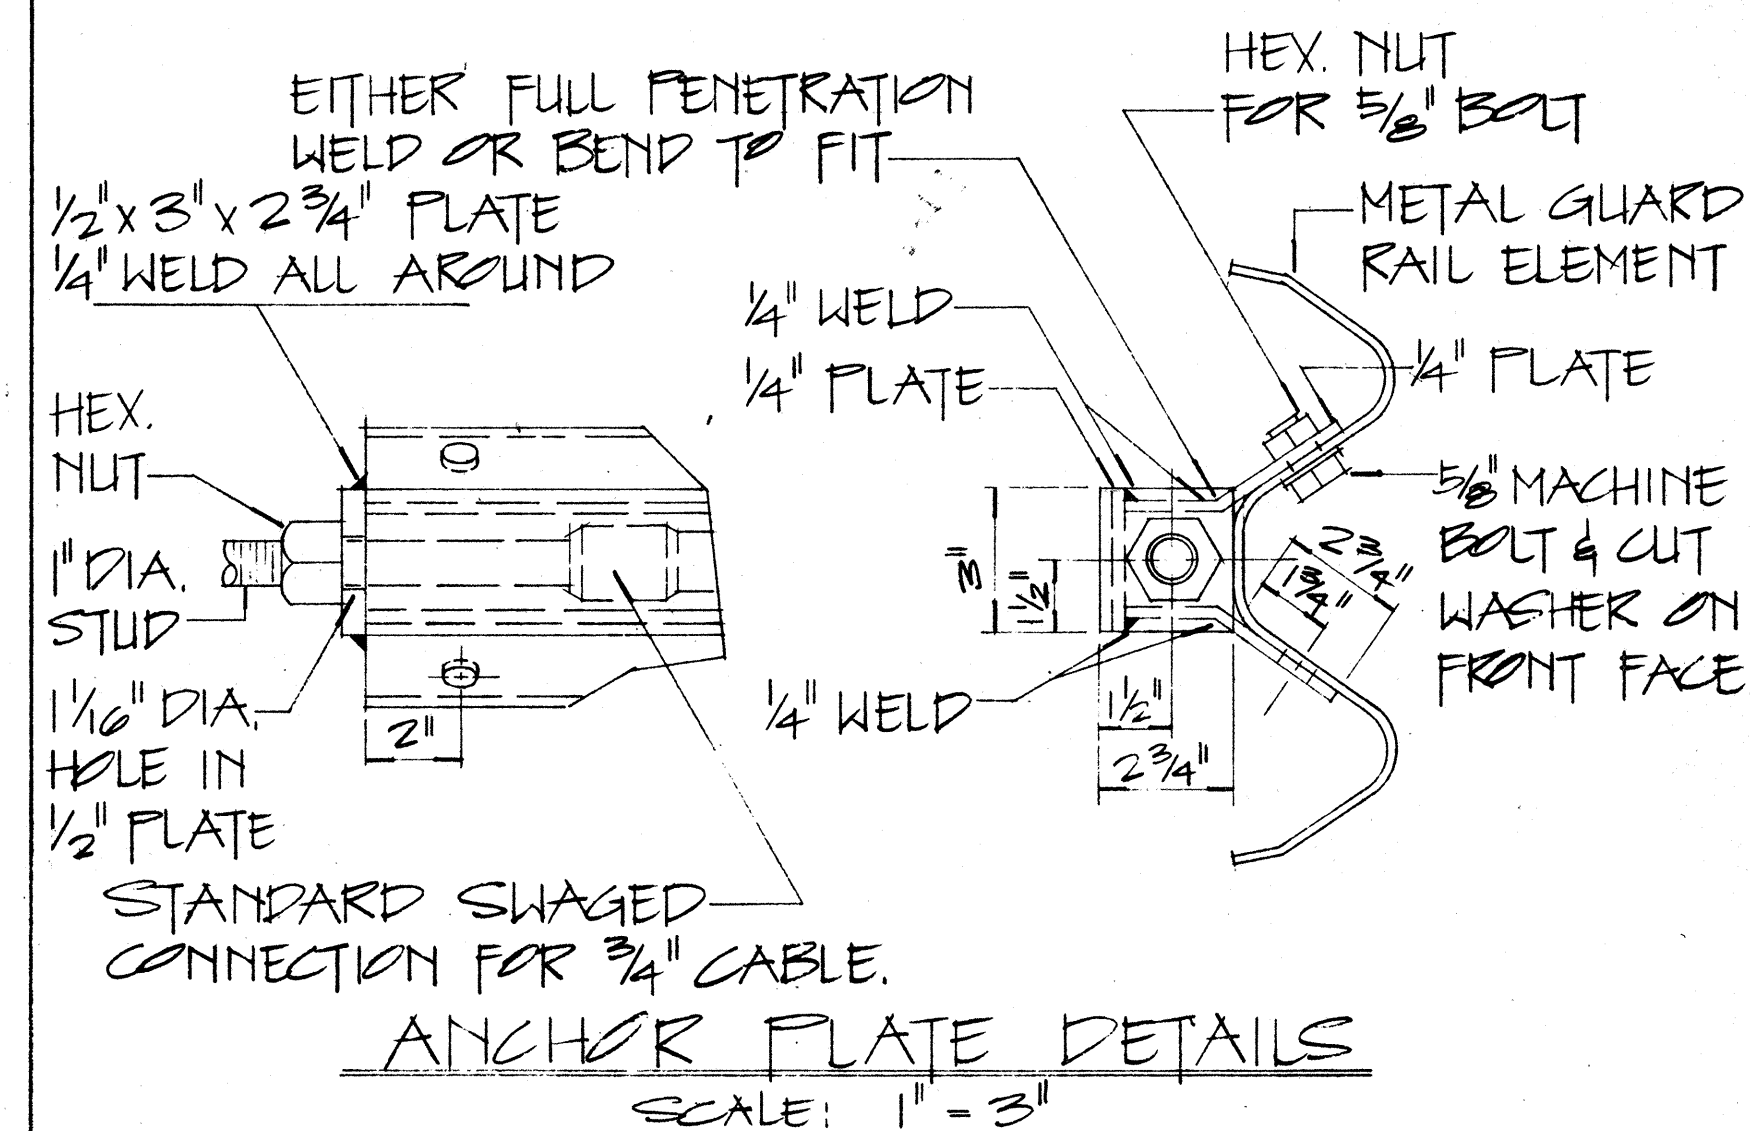

APPROVAL RECOMMENDED: Enishi Tanaka 12/29/69
TRAFFIC ENGINEER DATE

APPROVED: Wm. J. Sals 12-30-69
ASSISTANT CHIEF, ENGINEERING DATE

NO.	REVISION	APPROVED BY	DATE

STATE OF HAWAII
DEPARTMENT OF TRANSPORTATION
HIGHWAYS DIVISION

STANDARD DETAILS
EARTH MOUND AND
ANCHOR BLOCK DETAILS

SCALE: AS SHOWN OCT 1960

SHEET No. 13 OF 13 SHEETS 1752