


FED. ROAD DIST. NO.	STATE	PROJ. NO.	FISCAL YEAR	SHEET NO.	TOTAL SHEETS
HAWAII	HAW.	550A-01-00	2001	7	22

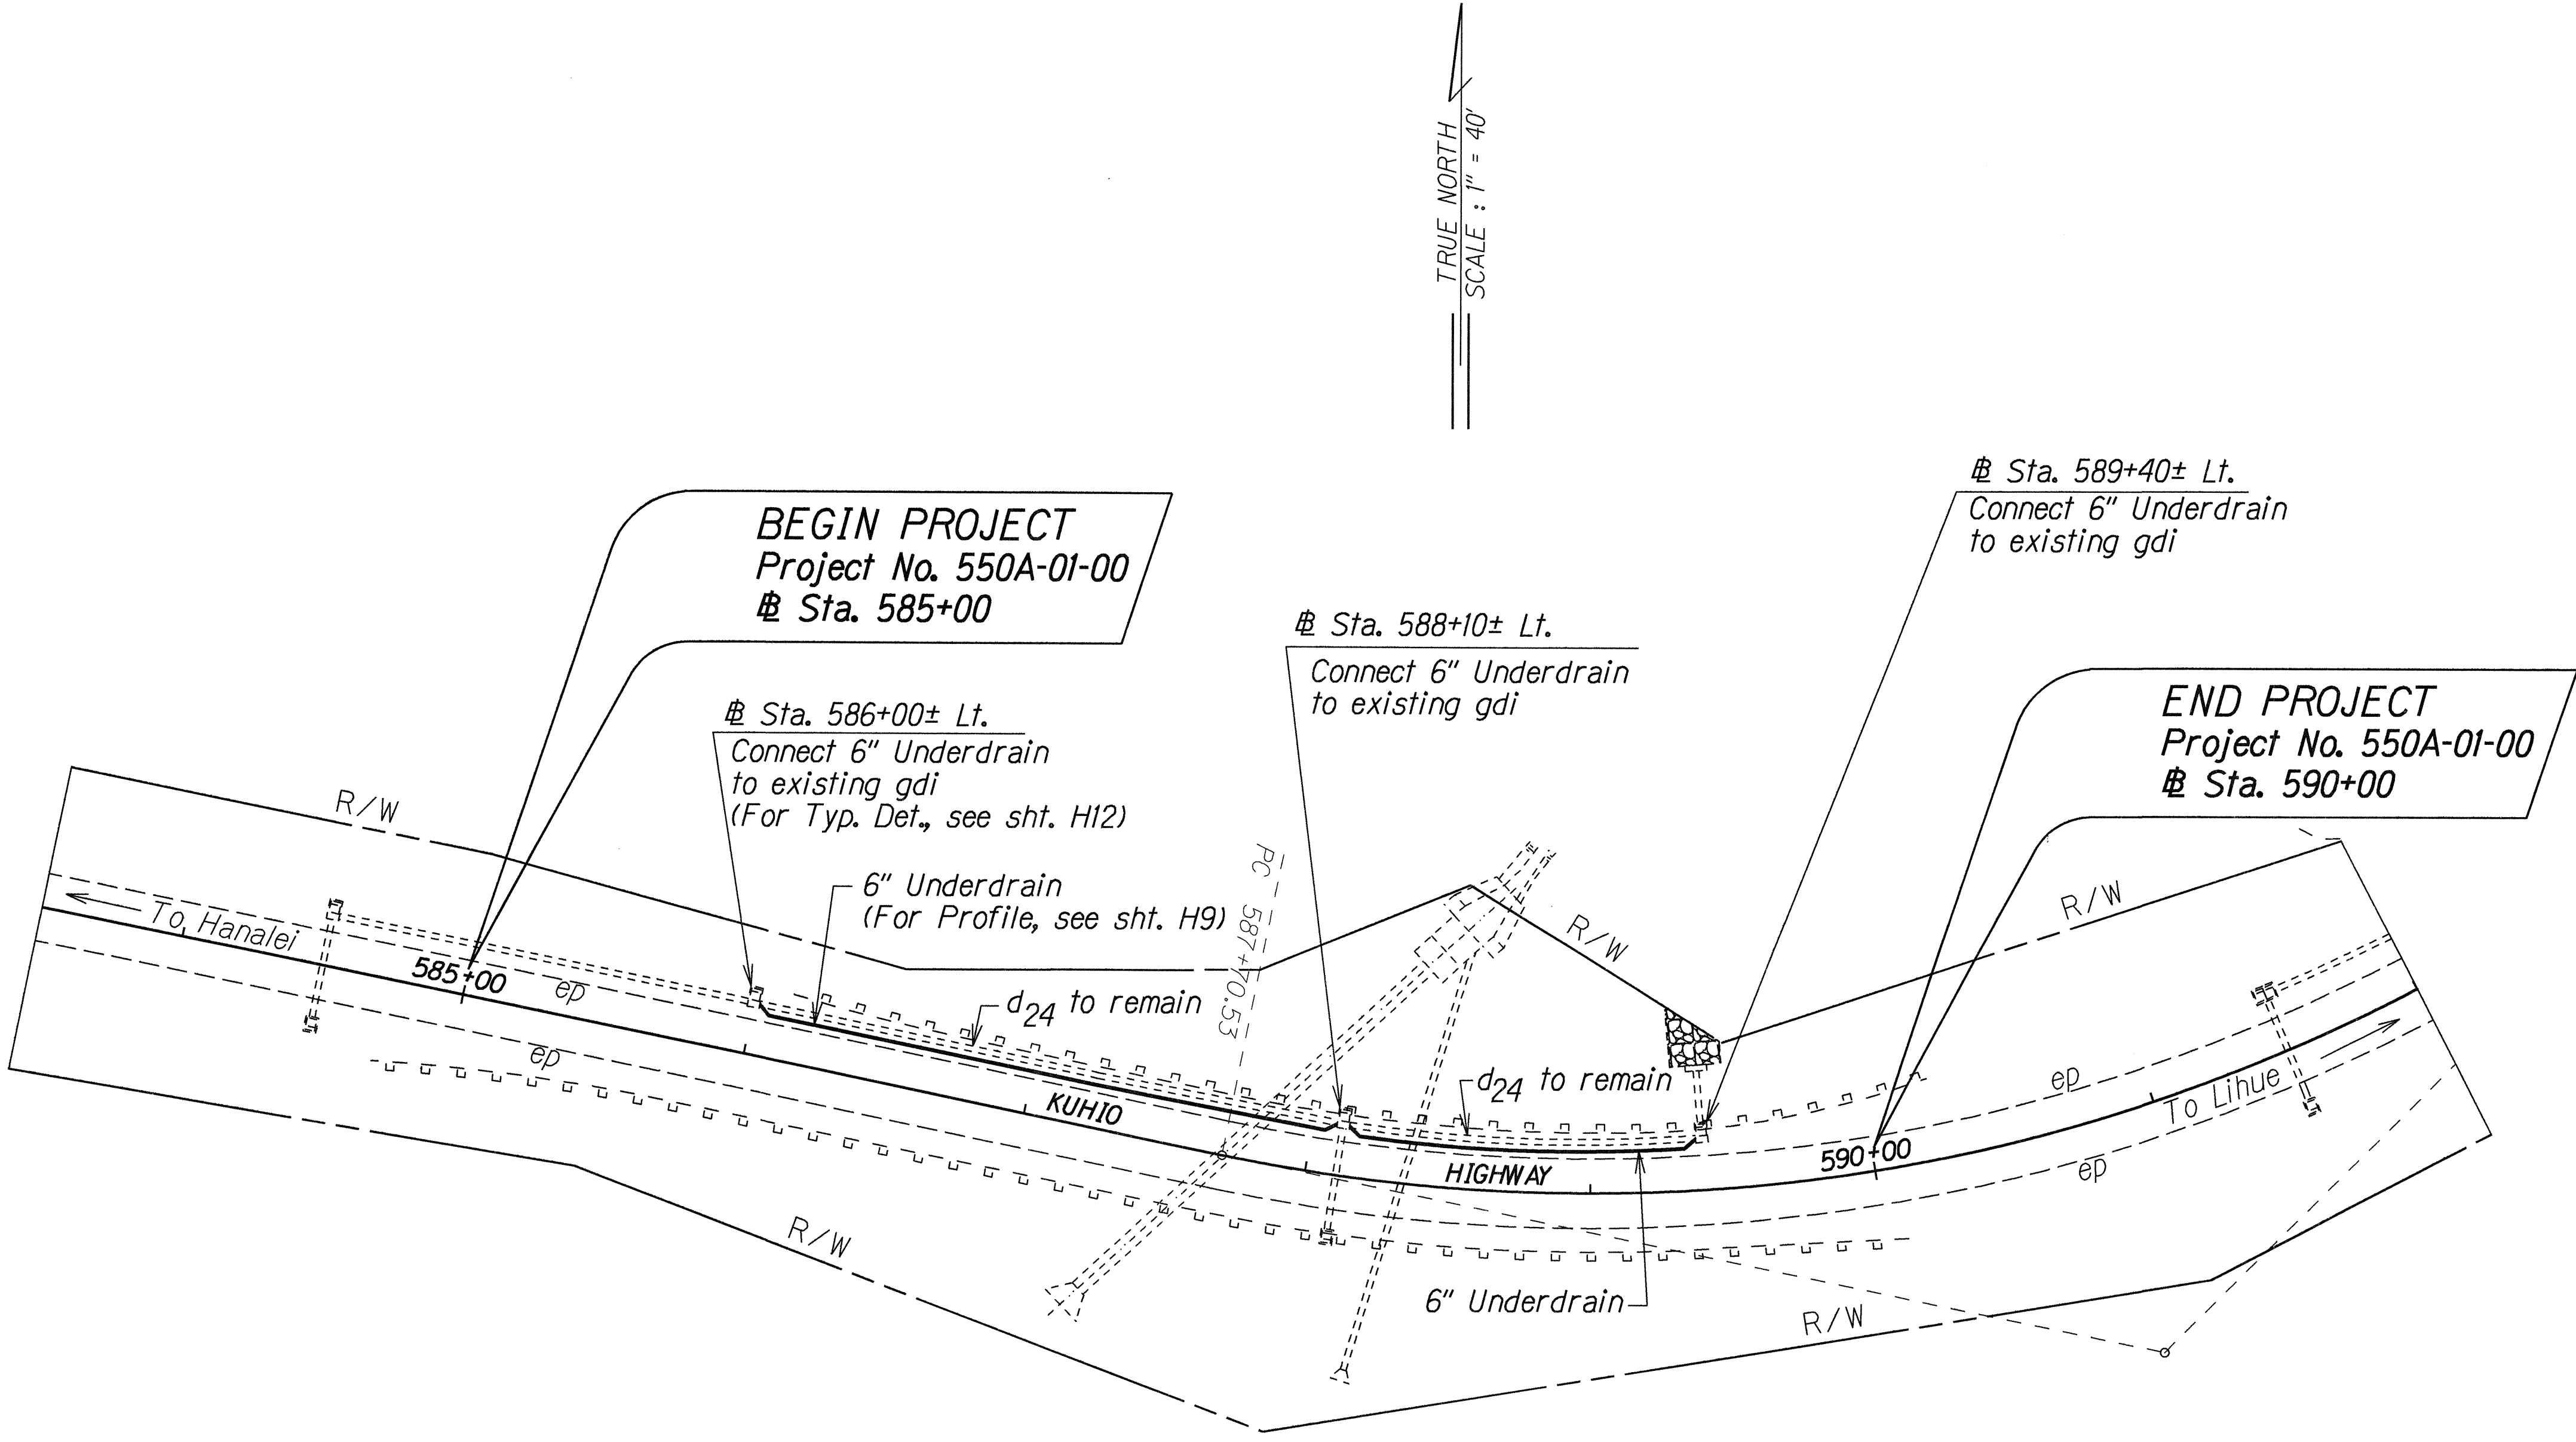

PLAN

ORIGINAL PLAN	SURVEY PLOTTED BY	DATE
NOTE BOOK	DRAWN BY JEC	9/18/00
QUANTITIES BY	TRACED BY B.K.	
CHECKED BY		

STATE OF HAWAII
DEPARTMENT OF TRANSPORTATION
HIGHWAYS DIVISION


DRAINAGE PLAN

*Waimea Canyon Drive & Kuhio Highway
Miscellaneous Drainage Improvements
Project No. 550A-01-00*

Scale: 1"=40' Date: Jan., 2001

SHEET No. H3 OF 17 SHEETS

FED. ROAD DIST. NO.	STATE	PROJ. NO.	FISCAL YEAR	SHEET NO.	TOTAL SHEETS
HAWAII	HAW.	550A-01-00	2001	8	22

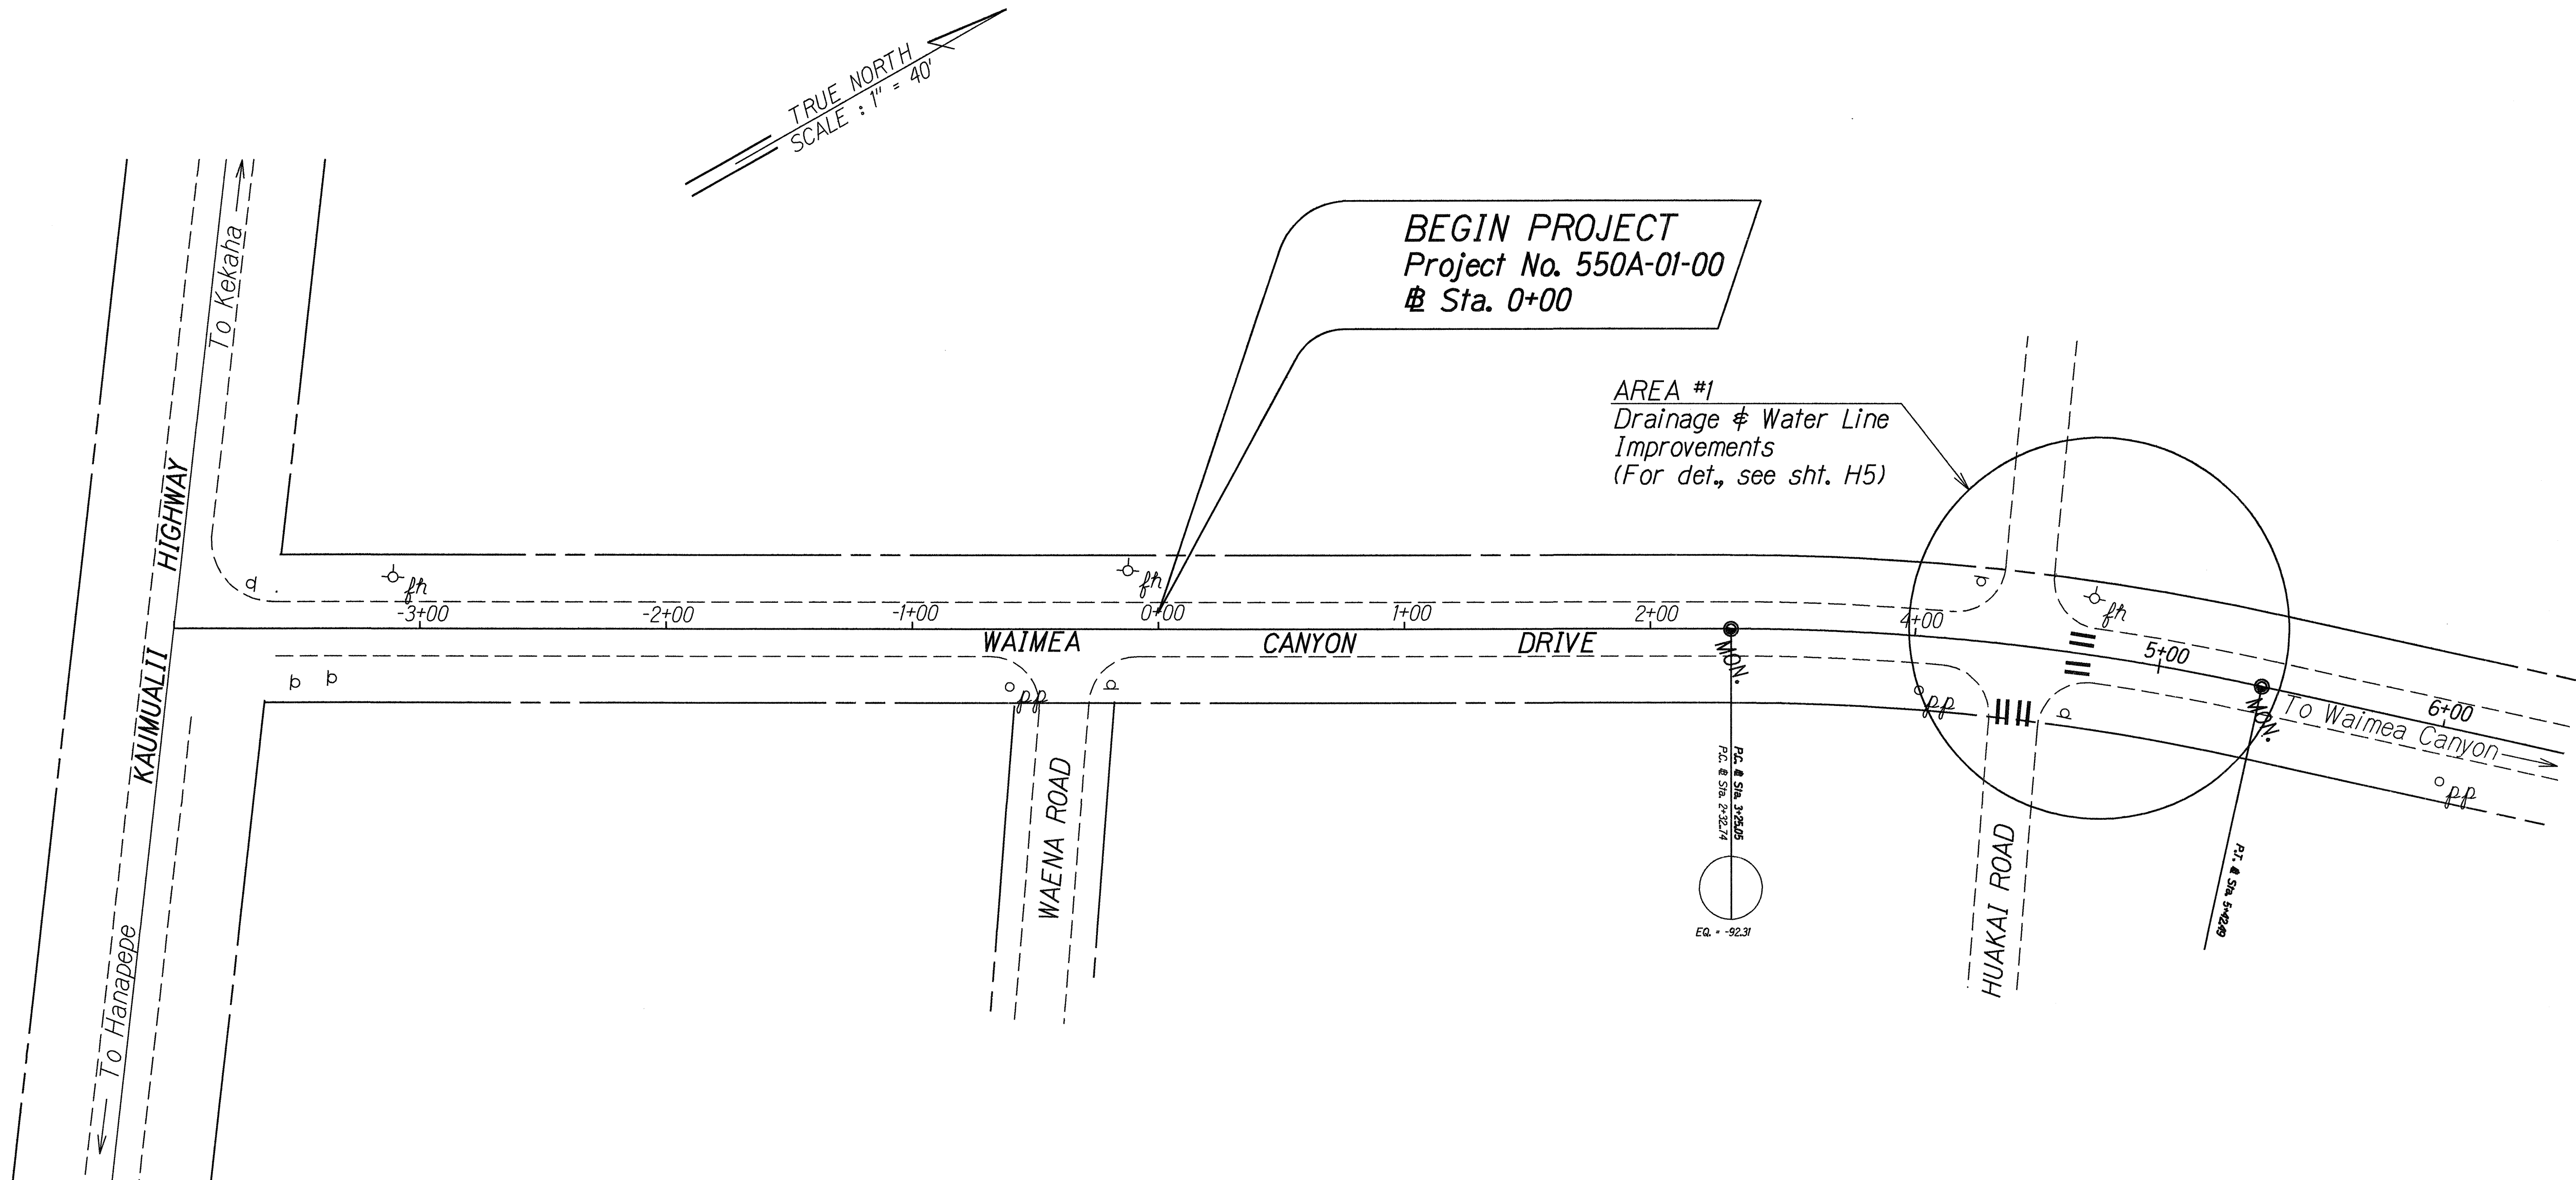

PLAN

ORIGINAL PLAN	SURVEY PLOTTED BY	DATE
NOTE BOOK	DESIGNED BY	2/11/01
QUANTITIES BY	CHECKED BY	

STATE OF HAWAII
DEPARTMENT OF TRANSPORTATION
HIGHWAYS DIVISION


DRAINAGE PLAN

Waimea Canyon Drive & Kuhio Highway
Miscellaneous Drainage Improvements
Project No. 550A-01-00

Scale: 1"=40'
Date: Jan., 2001

SHEET No. H4 OF 17 SHEETS

FED. ROAD DIST. NO.	STATE	PROJ. NO.	FISCAL YEAR	SHEET NO.	TOTAL SHEETS
HAWAII	HAW.	550A-01-00	2001	10	22

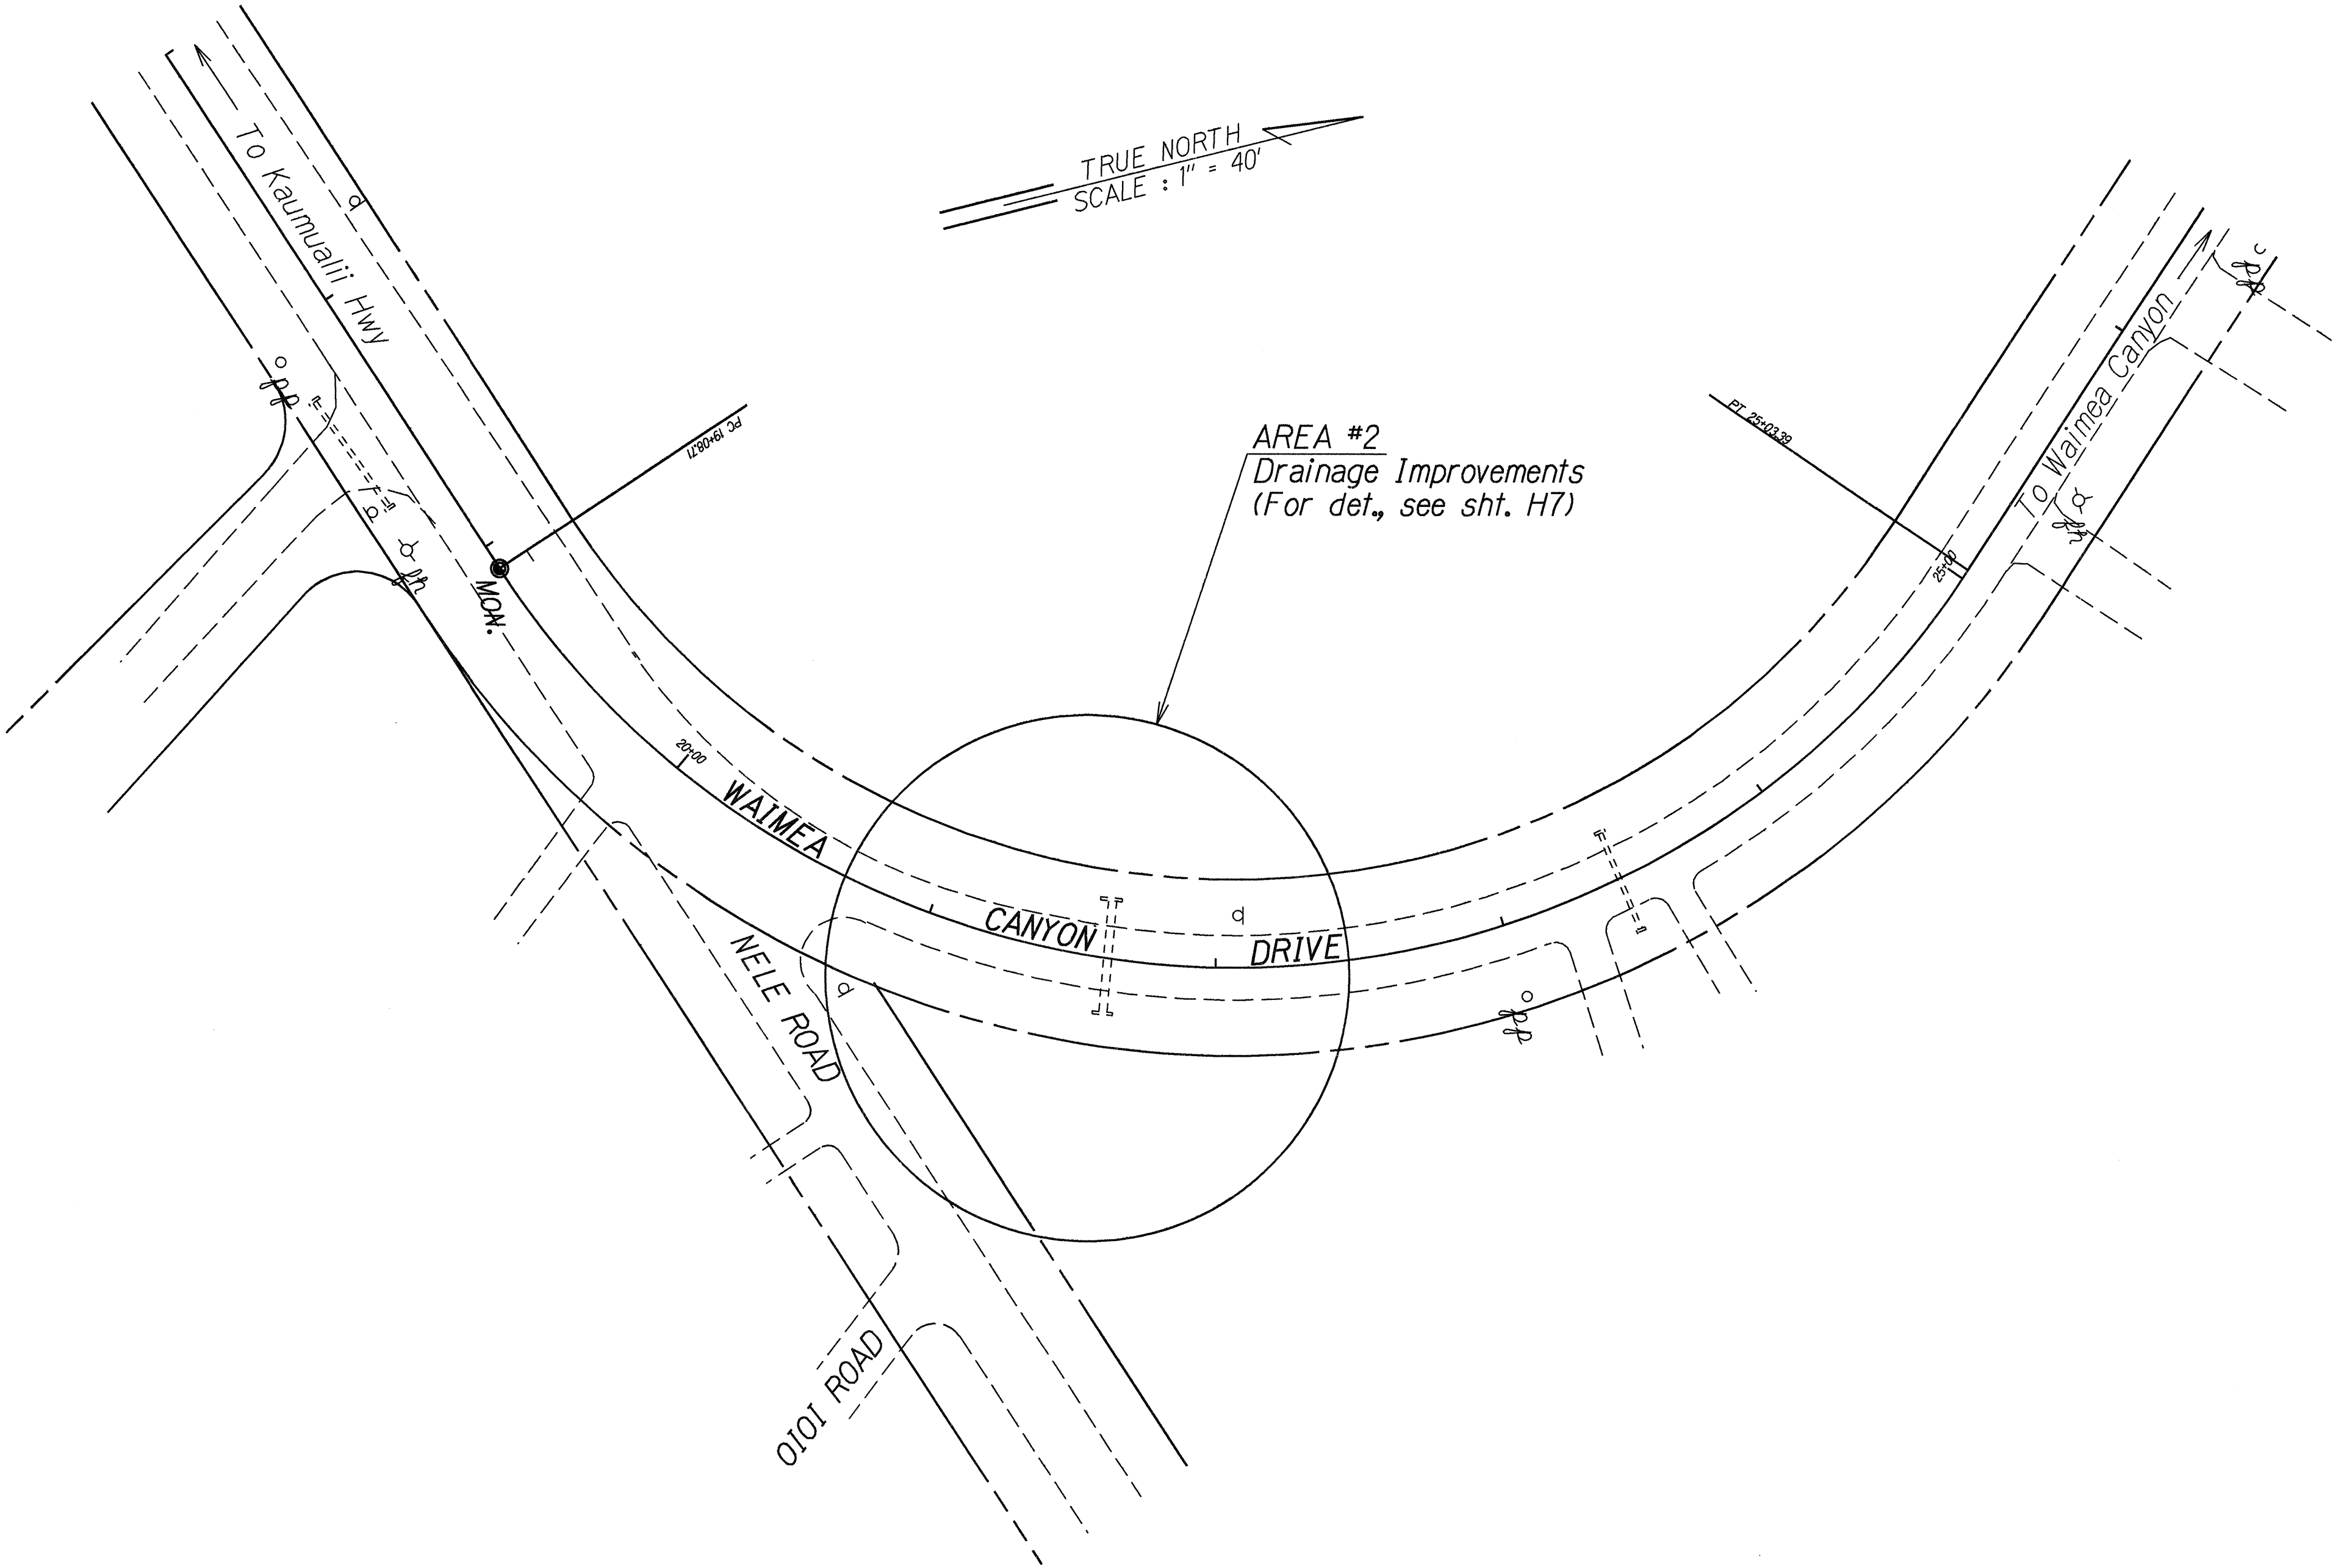

PLAN

ORIGINAL PLAN	DESIGNED BY	DATE
NOTE BOOK	DESIGNED BY	
QUANTITIES BY	DESIGNED BY	
CHECKED BY	DESIGNED BY	

STATE OF HAWAII
DEPARTMENT OF TRANSPORTATION
HIGHWAYS DIVISION


DRAINAGE PLAN

Waimea Canyon Drive & Kuhio Highway
Miscellaneous Drainage Improvements
Project No. 550A-01-00


Scale: 1"=40' Date: Jan., 2001

SHEET No. H6 OF 17 SHEETS

FED. ROAD DIST. NO.	STATE	PROJ. NO.	FISCAL YEAR	SHEET NO.	TOTAL SHEETS
HAWAII	HAW.	550A-01-00	2001	11	22

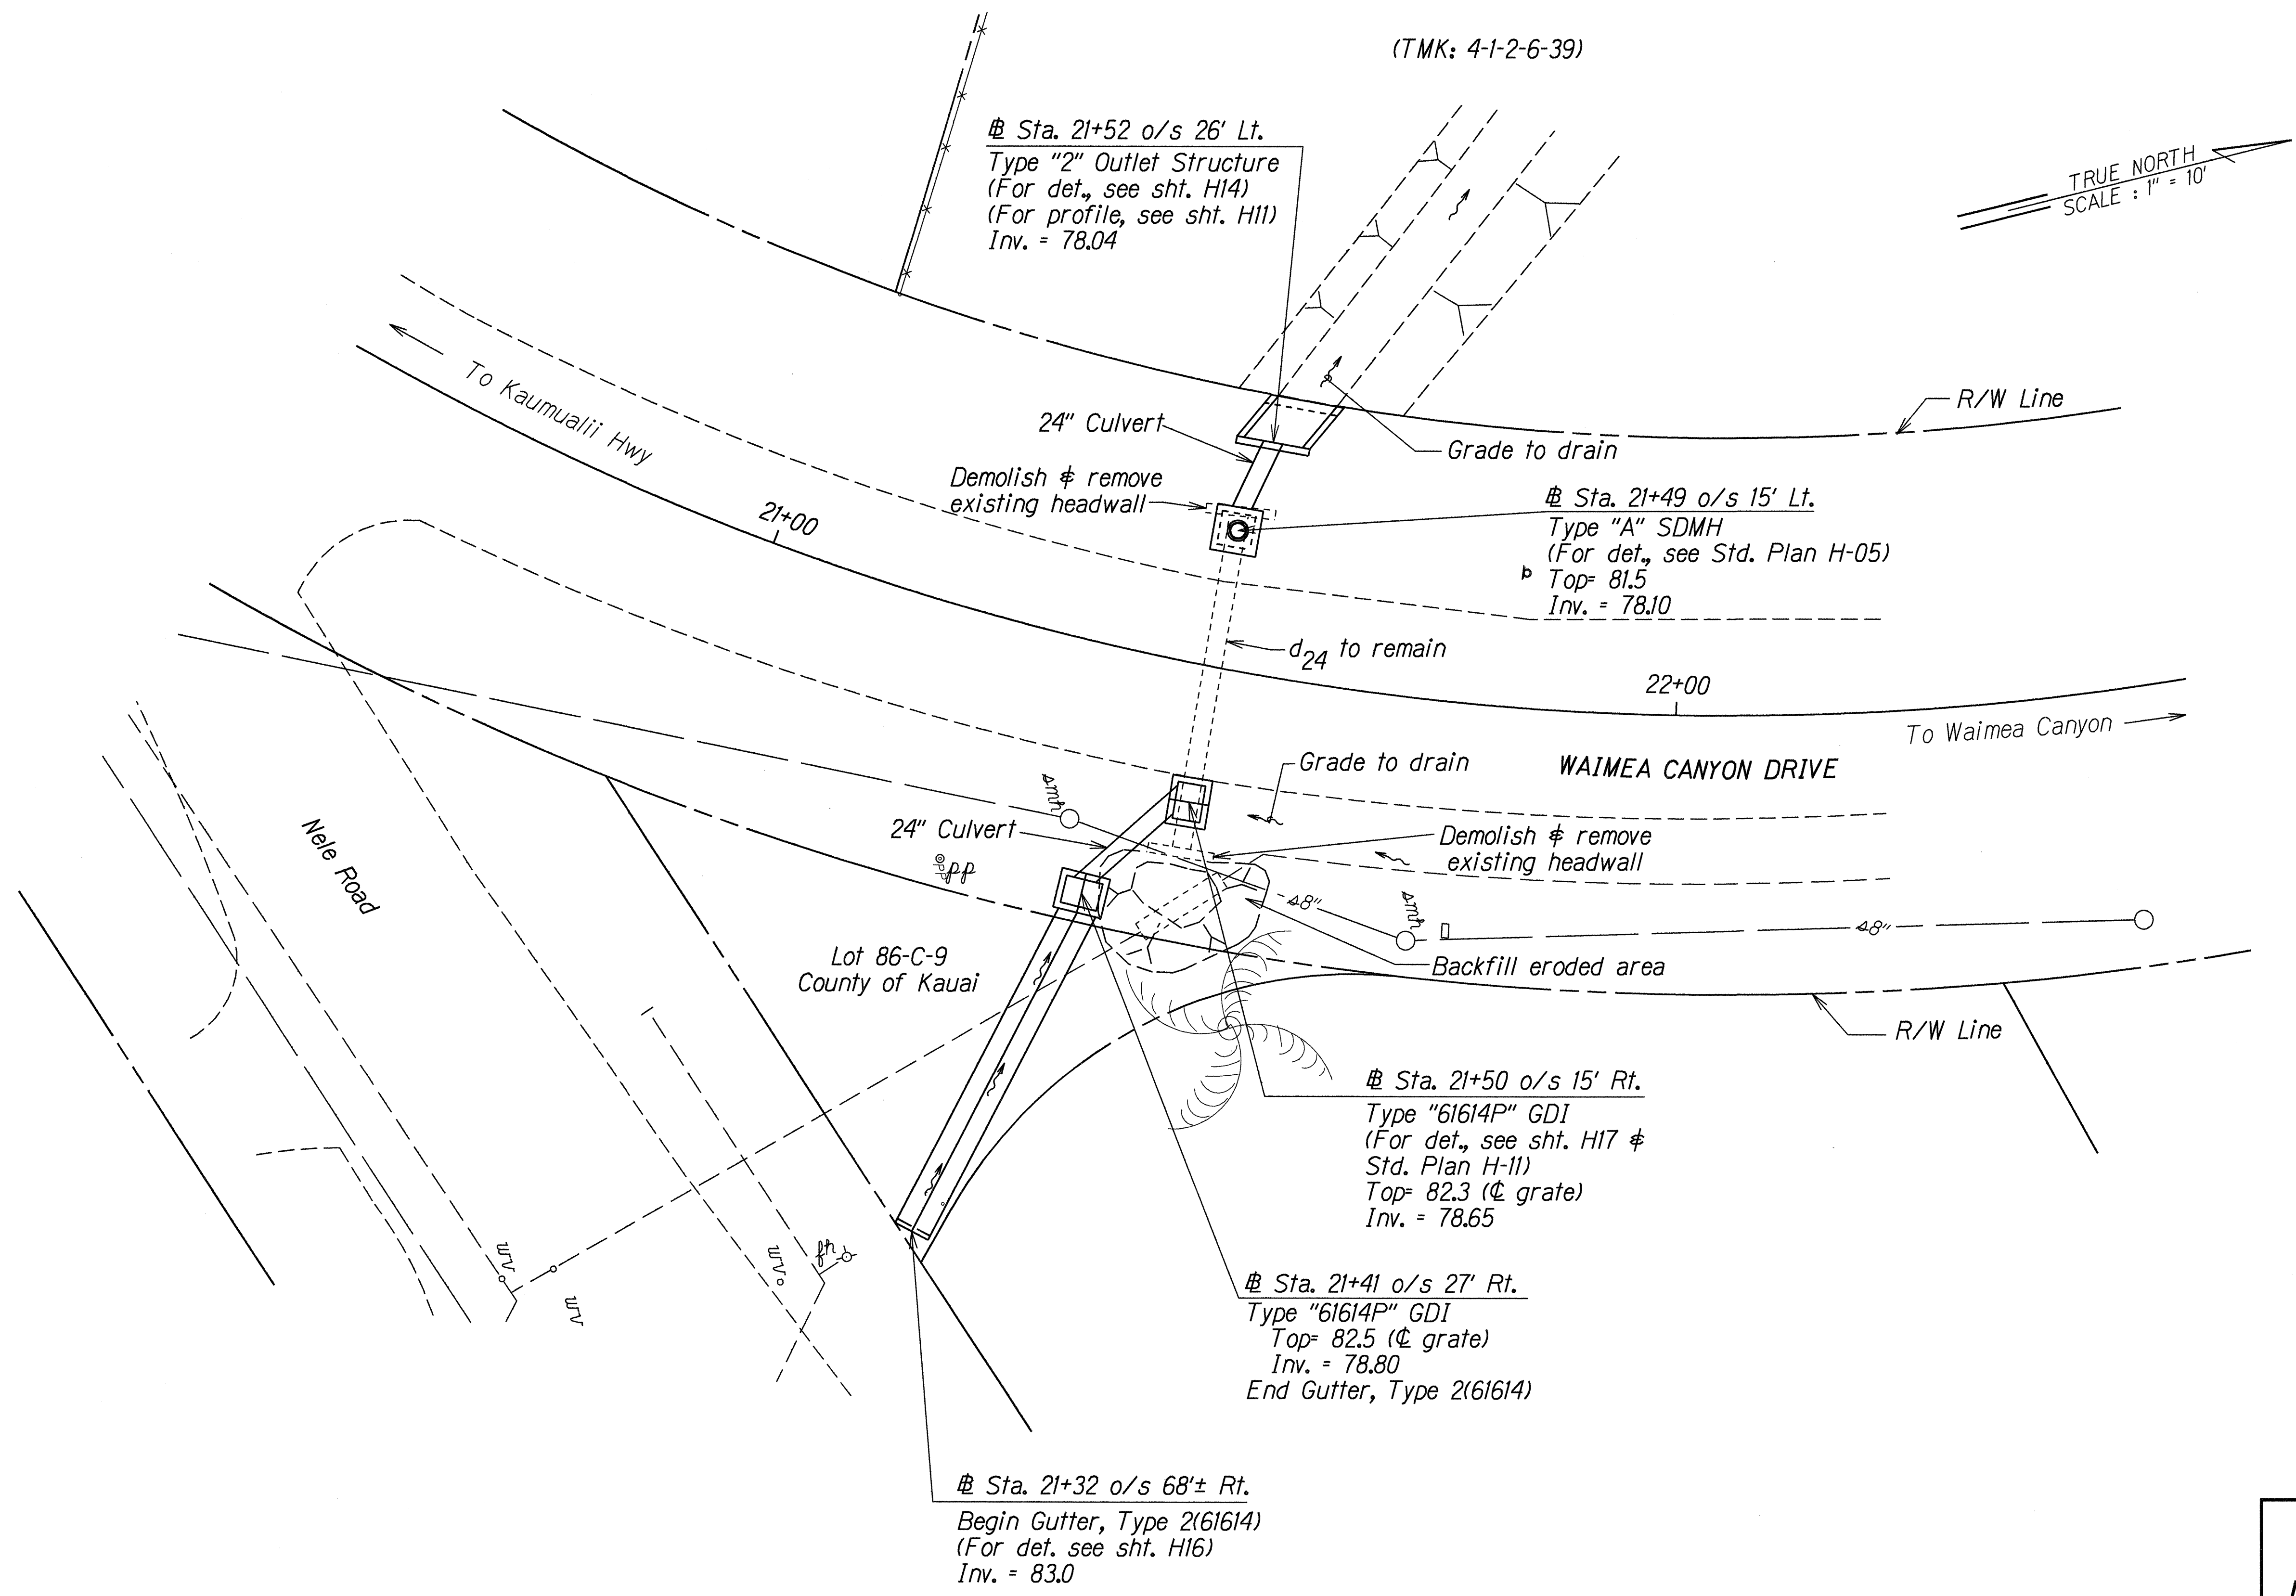

PLAN

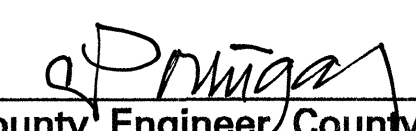APPROVED:

 County Engineer, County of Kauai
 (For work within the County Right-of-Way only)
 DATE: 3/21/01

DRAINAGE PLAN - AREA #2


Waimea Canyon Drive & Kuhio Highway
 Miscellaneous Drainage Improvements
 Project No. 550A-01-00

Scale: 1"=10' Date: Jan., 2001

SHEET No. H7 OF 17 SHEETS

ORIGINAL PLAN	DATE
SURVEY PLOTTED BY	
DRAWN BY	
DESIGNED BY	
CHECKED BY	
NOTED BY	
QUANTITIES BY	
REVISIONS BY	

FED. ROAD DIST. NO.	STATE	PROJ. NO.	FISCAL YEAR	SHEET NO.	TOTAL SHEETS
HAWAII	HAW.	550A-01-00	2001	12	22

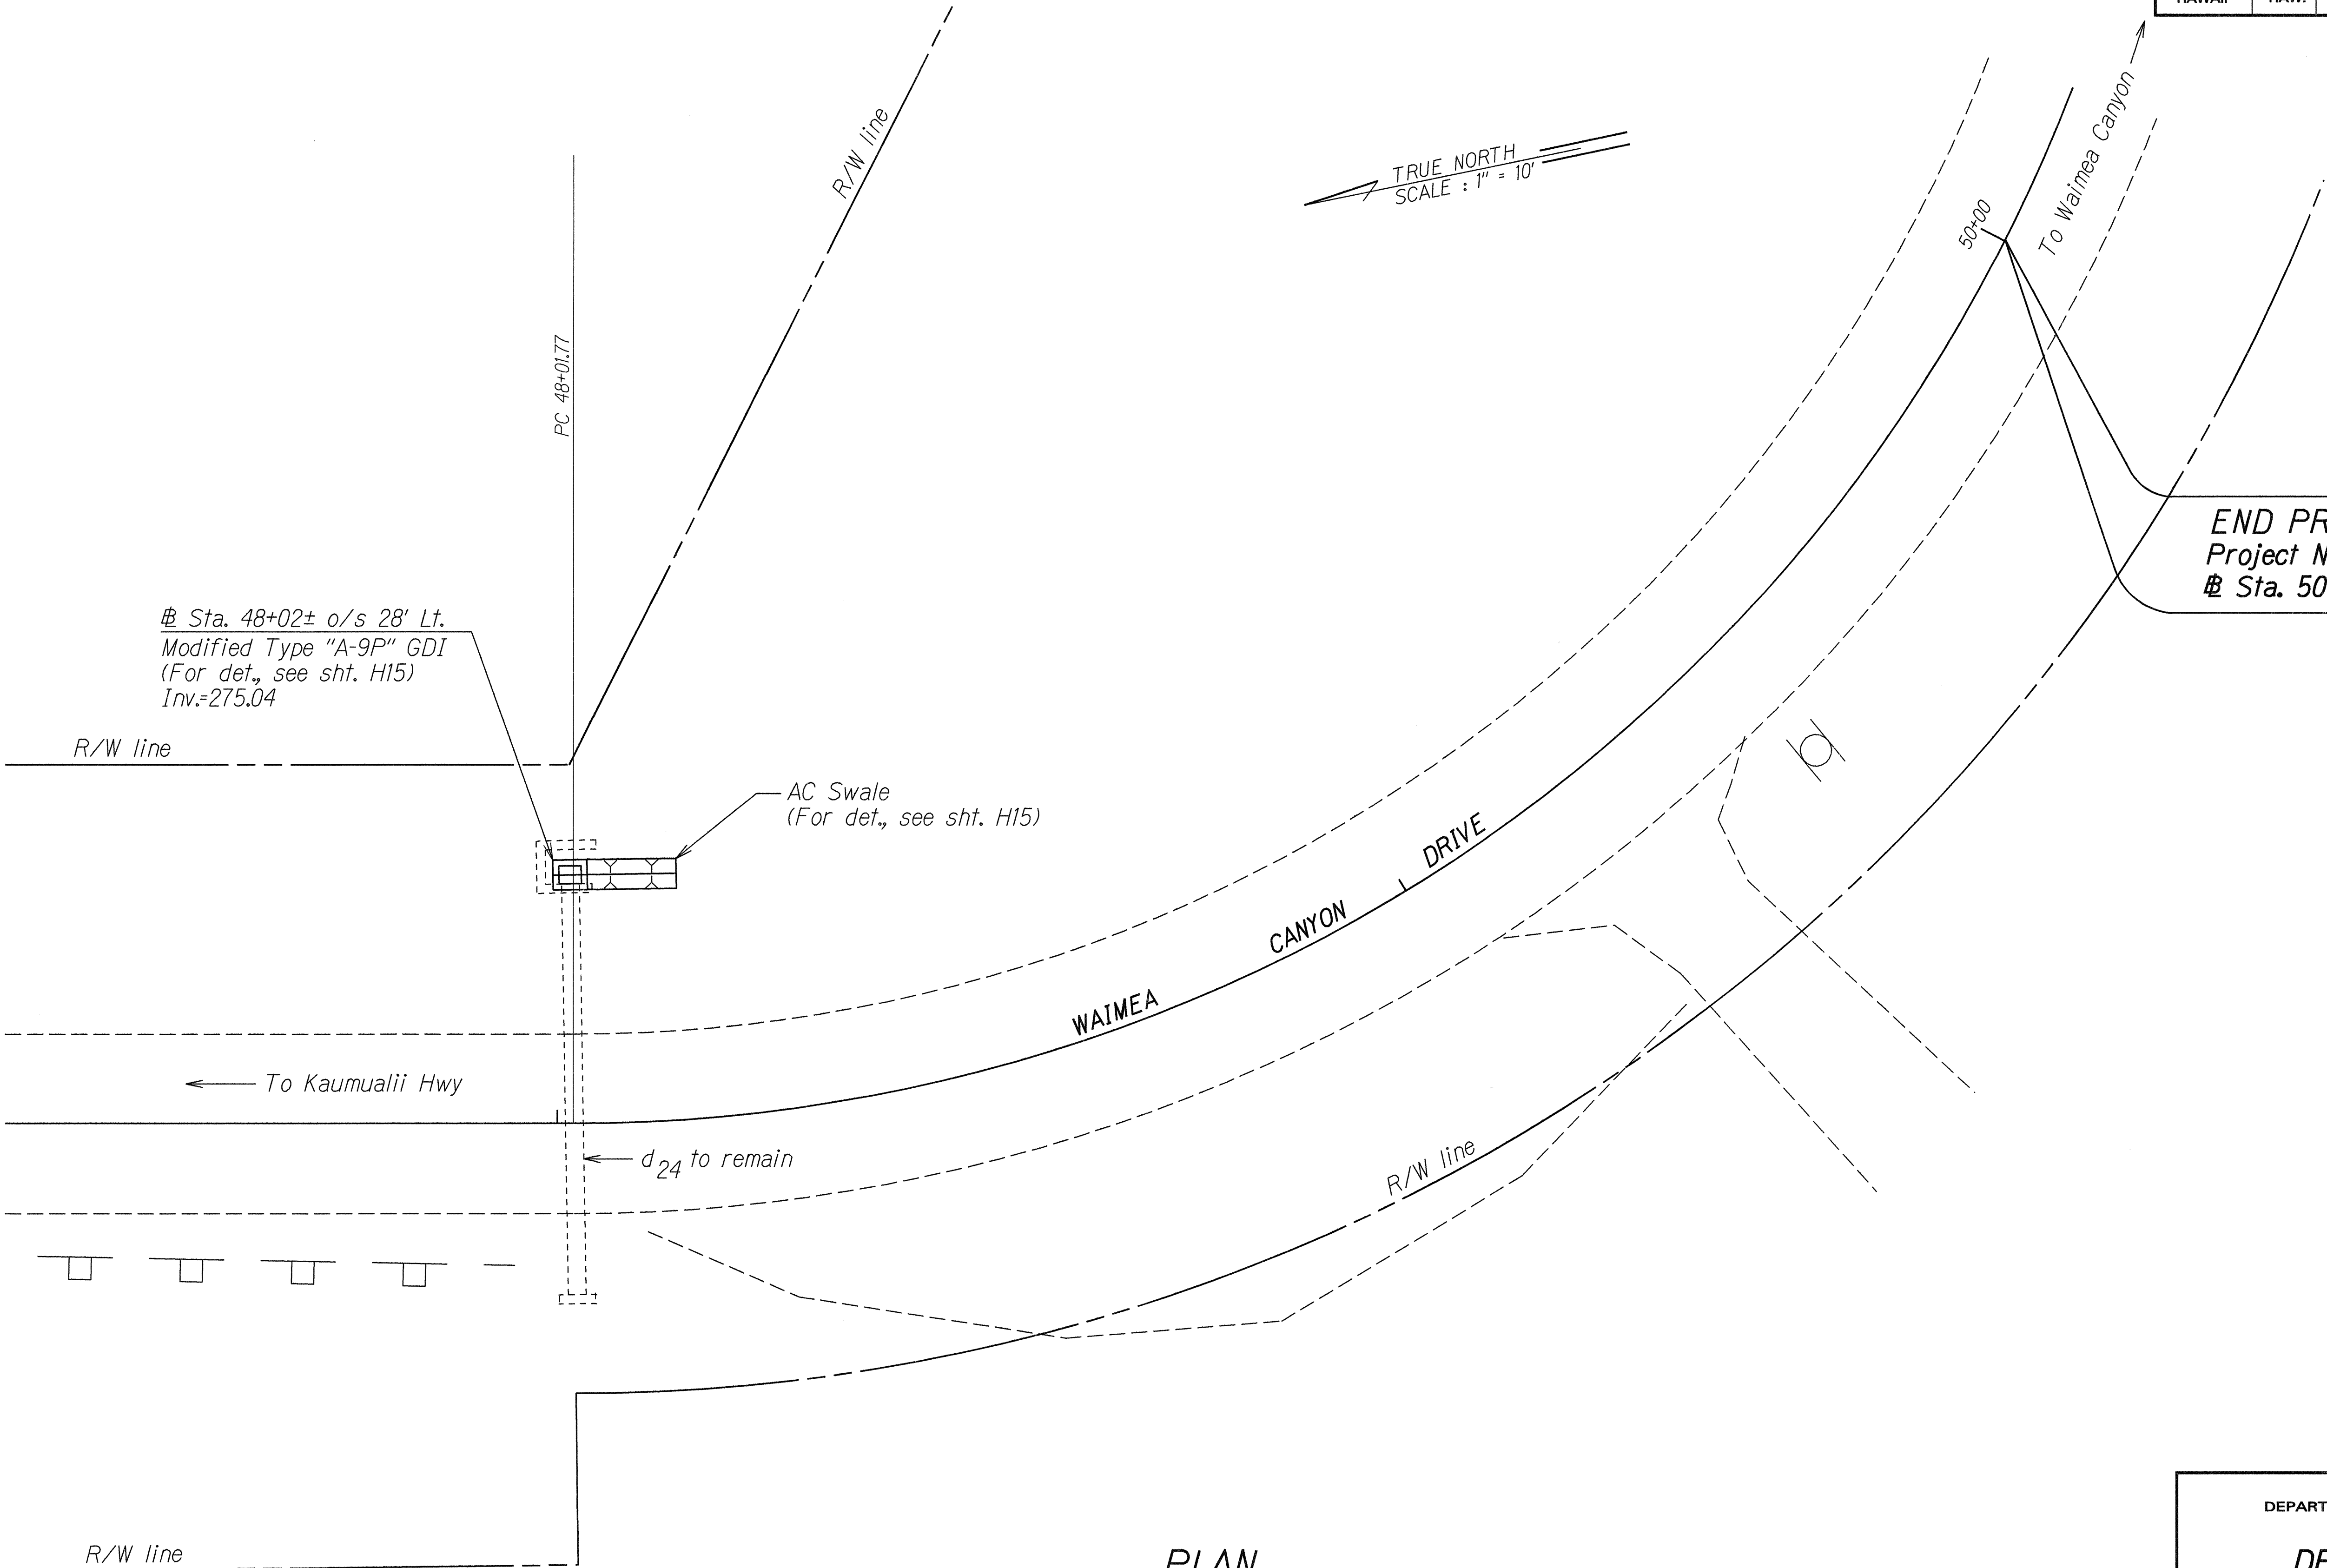

ORIGINAL PLAN	DATE
DESIGNED BY	
TRACED BY	
NOTE BOOK	
QUANTITIES BY	
CHECKED BY	

STATE OF HAWAII
DEPARTMENT OF TRANSPORTATION
HIGHWAYS DIVISION

DRAINAGE PLAN
*Waimea Canyon Drive & Kuhio Highway
Miscellaneous Drainage Improvements
Project No. 550A-01-00*
Scale: 1"=10' Date: Jan., 2001

SHEET No. *H8* OF 17 SHEETS