


DIST. NO.	STATE	FED. AID PROJ. NO.	FISCAL YEAR	SHEET NO.	TOTAL SHEETS
KAUAI	HAW.	STP-0550(006)	2024	142	325




Legend:

- Ditch Flow Direction
- Rip Rap Apron

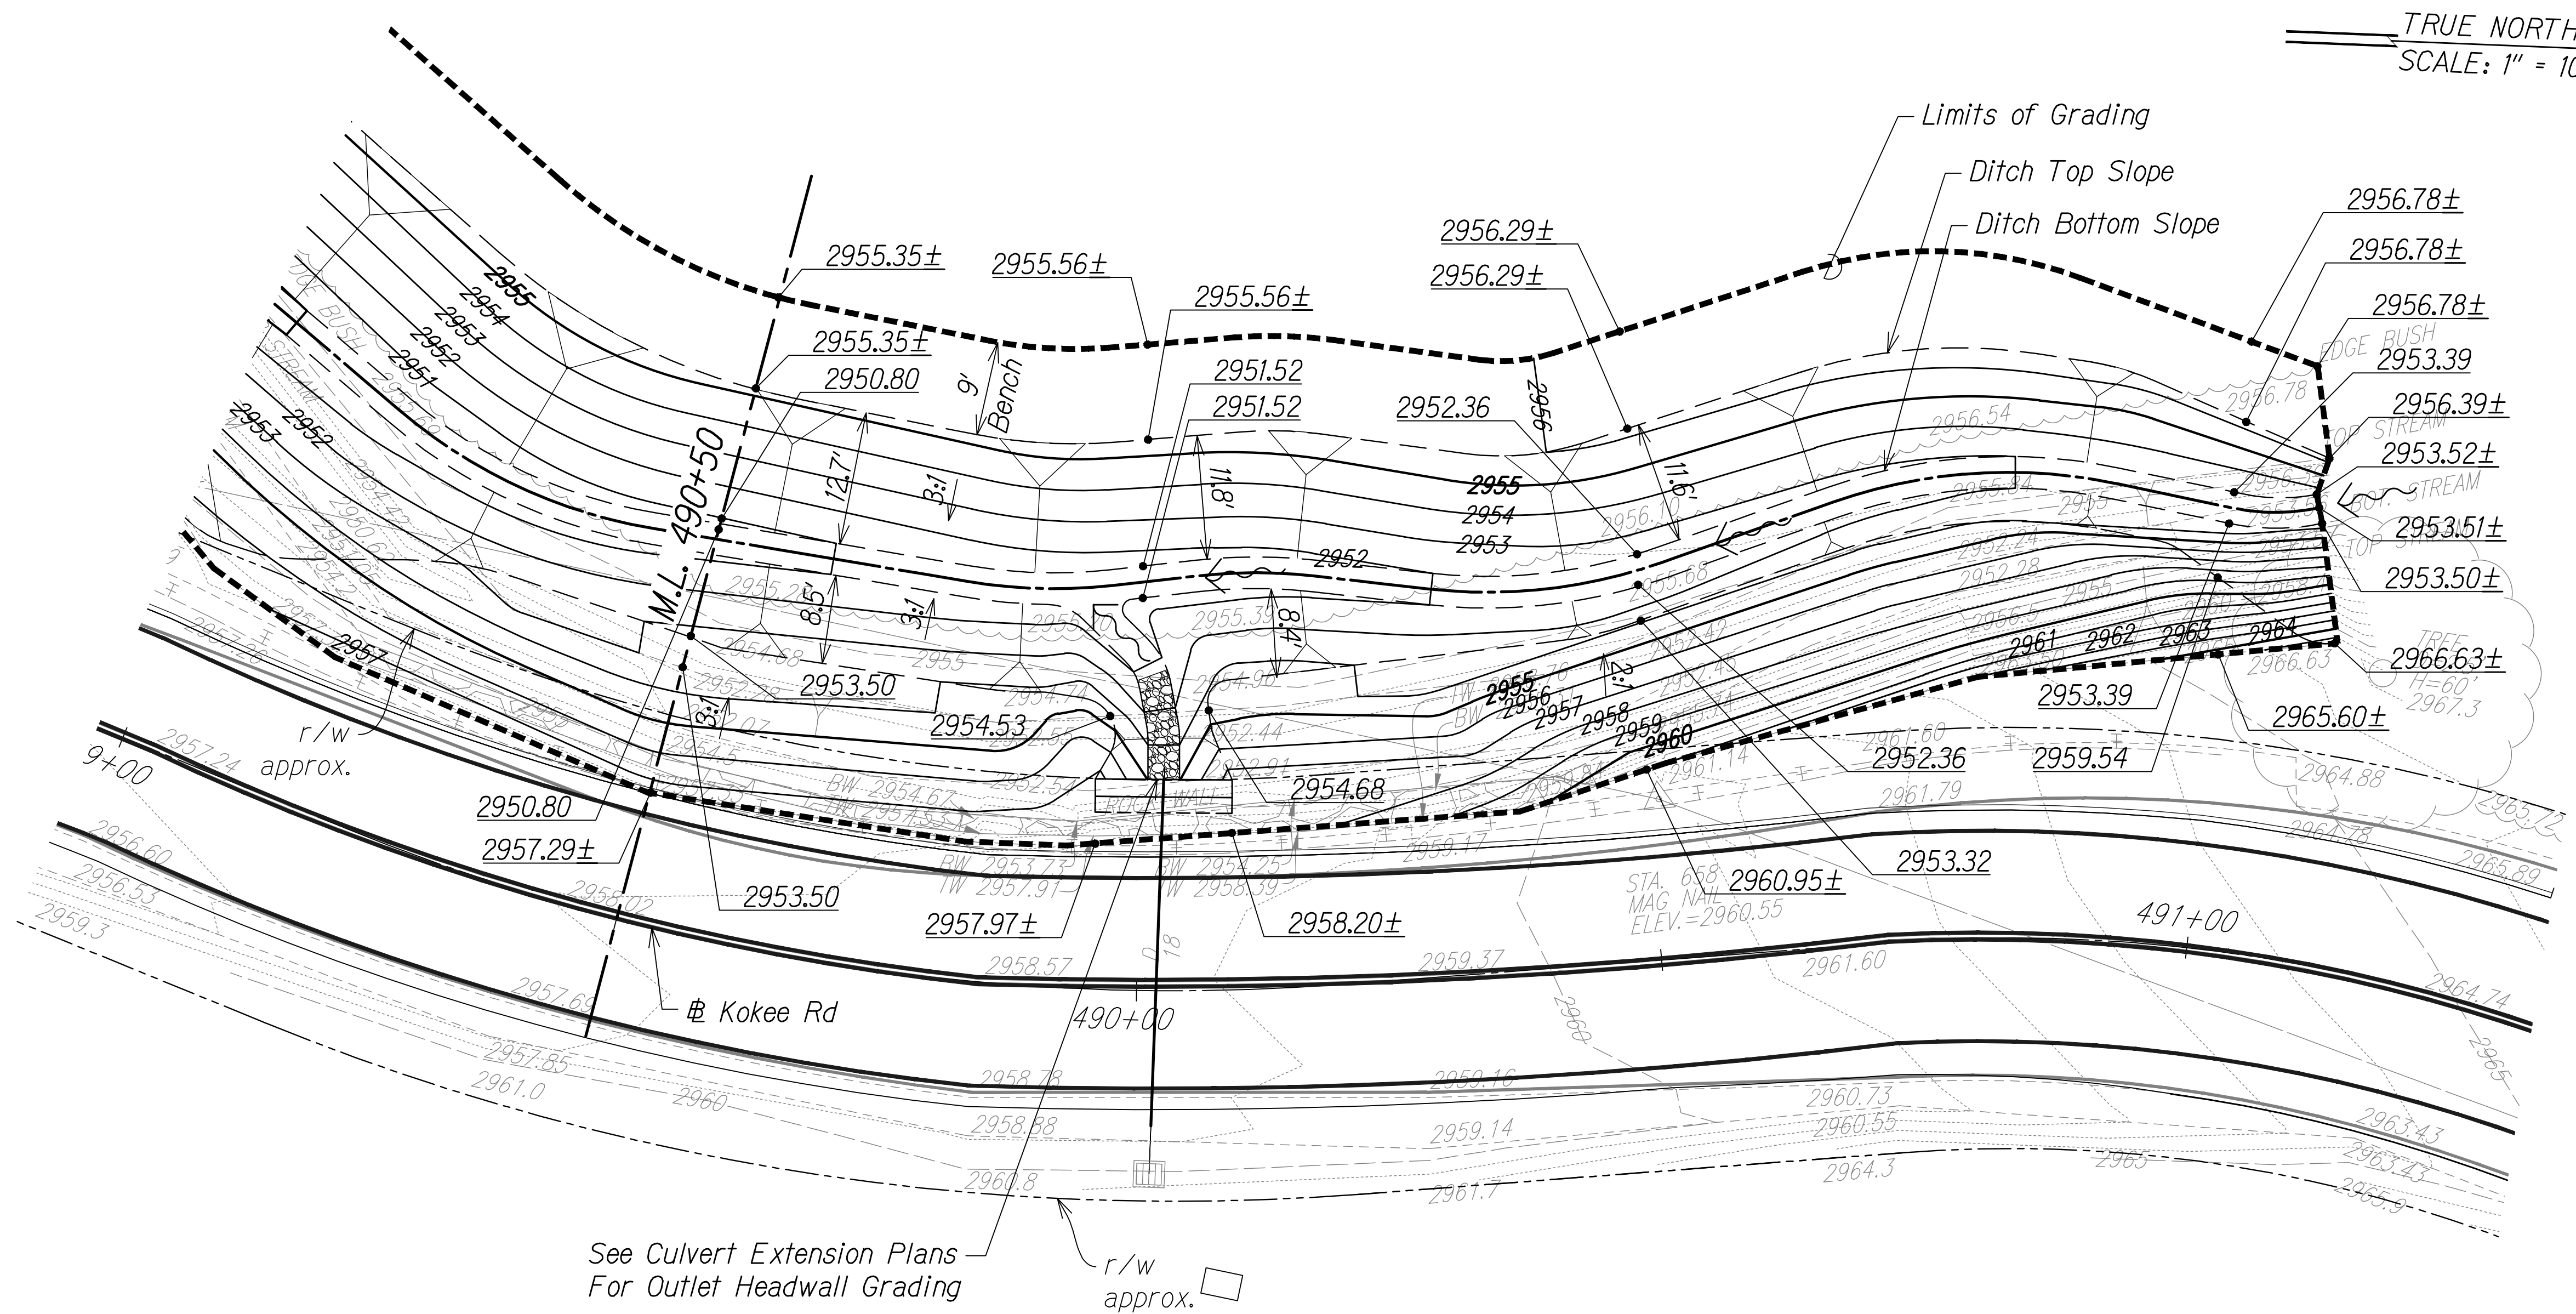

DITCH RELOCATION GRADING PLAN
MILE POST 9.4 - STA. 489+50 TO 494+00 (Kokee Road)

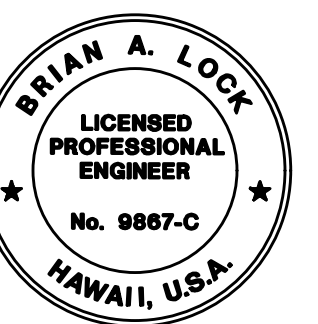

THIS WORK WAS PREPARED BY
ME OR UNDER MY SUPERVISION.
[Signature]
WILSON OKAMOTO CORPORATION
APRIL 30, 2026
LIC. EXP. DATE

STATE OF HAWAII
DEPARTMENT OF TRANSPORTATION
HIGHWAYS DIVISION
**DITCH RELOCATION
GRADING PLAN**
WAIMEA CANYON DRIVE /
Kokee Road Improvements, Phase 2B
MILE POST 4.6 TO MILE POST 11.5
Federal-Aid Project No. STP-0550(006)
Scale: 1" = 10' Date: July 2024
SHEET No. DRG4 OF 4 SHEETS

ORIGINAL PLAN	SURVEY PLOTTED BY	DATE
NOTE BOOK	DESIGNED BY	
No.	QUANTITIES BY	
	CHECKED BY	