


FED. ROAD DIST. NO.	STATE	FEDERAL AID PROJ. NO.	FISCAL YEAR	SHEET NO.	TOTAL SHEETS
HAWAII	HAW.	ER-19(001)	2018	13	30

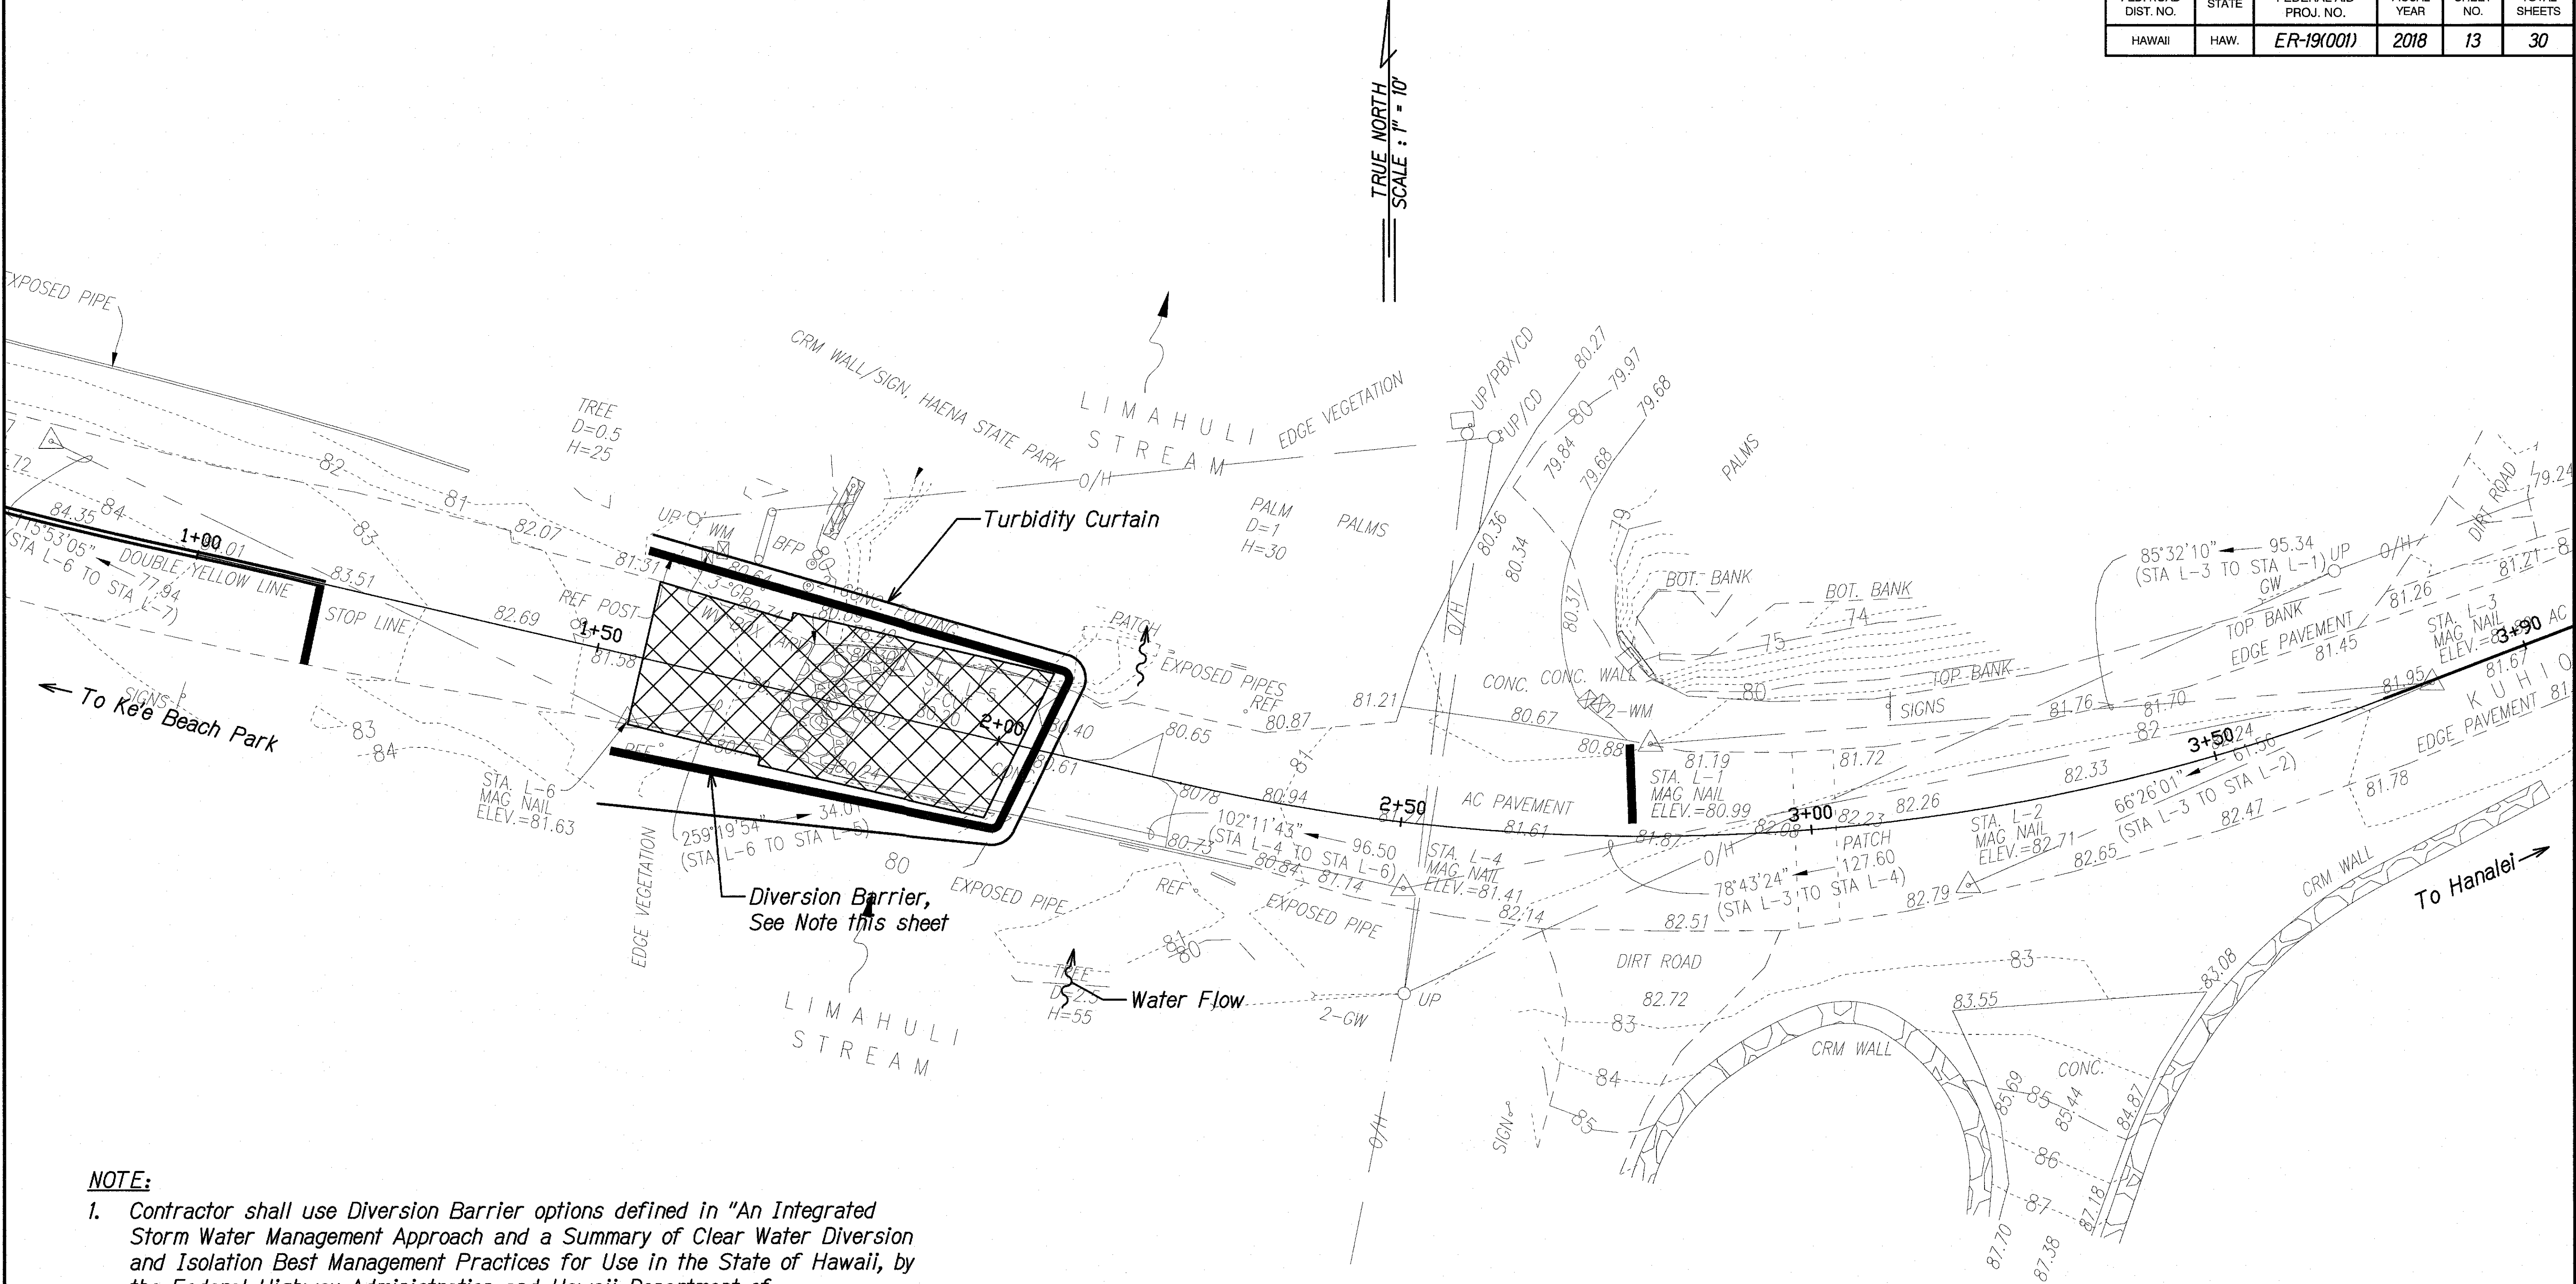

NOTE:

1. Contractor shall use Diversion Barrier options defined in "An Integrated Storm Water Management Approach and a Summary of Clear Water Diversion and Isolation Best Management Practices for Use in the State of Hawaii, by the Federal Highway Administration and Hawaii Department of Transportation: Practitioner's Guide" (April 2016) (In-stream Manual), Section 5.5 Clear Water Diversion and Isolation Techniques.

PLAN
Scale: 1"=10'

ORIGINAL PLAN	SURVEY PLOTTED BY	DATE
NOTE BOOK	DRAWN BY	
	DESIGNED BY	
	QUANTITIES BY	
	CHECKED BY	

STATE OF HAWAII
DEPARTMENT OF TRANSPORTATION
HIGHWAYS DIVISION


CONSTRUCTION PHASING
& EROSION CONTROL

KAUAI EMERGENCY FLOOD REPAIRS & CLEANUP
AT VARIOUS LOCATIONS APRIL 2018, RTE 560
Proj. No. ER-19(001)

Scale: 1"=10' Date: Mar. 2019

SHEET No. CP-1 OF 2 SHEETS

FED. ROAD DIST. NO.	STATE	FEDERAL AID PROJ. NO.	FISCAL YEAR	SHEET NO.	TOTAL SHEETS
HAWAII	HAW.	ER-19(001)	2018	14	30

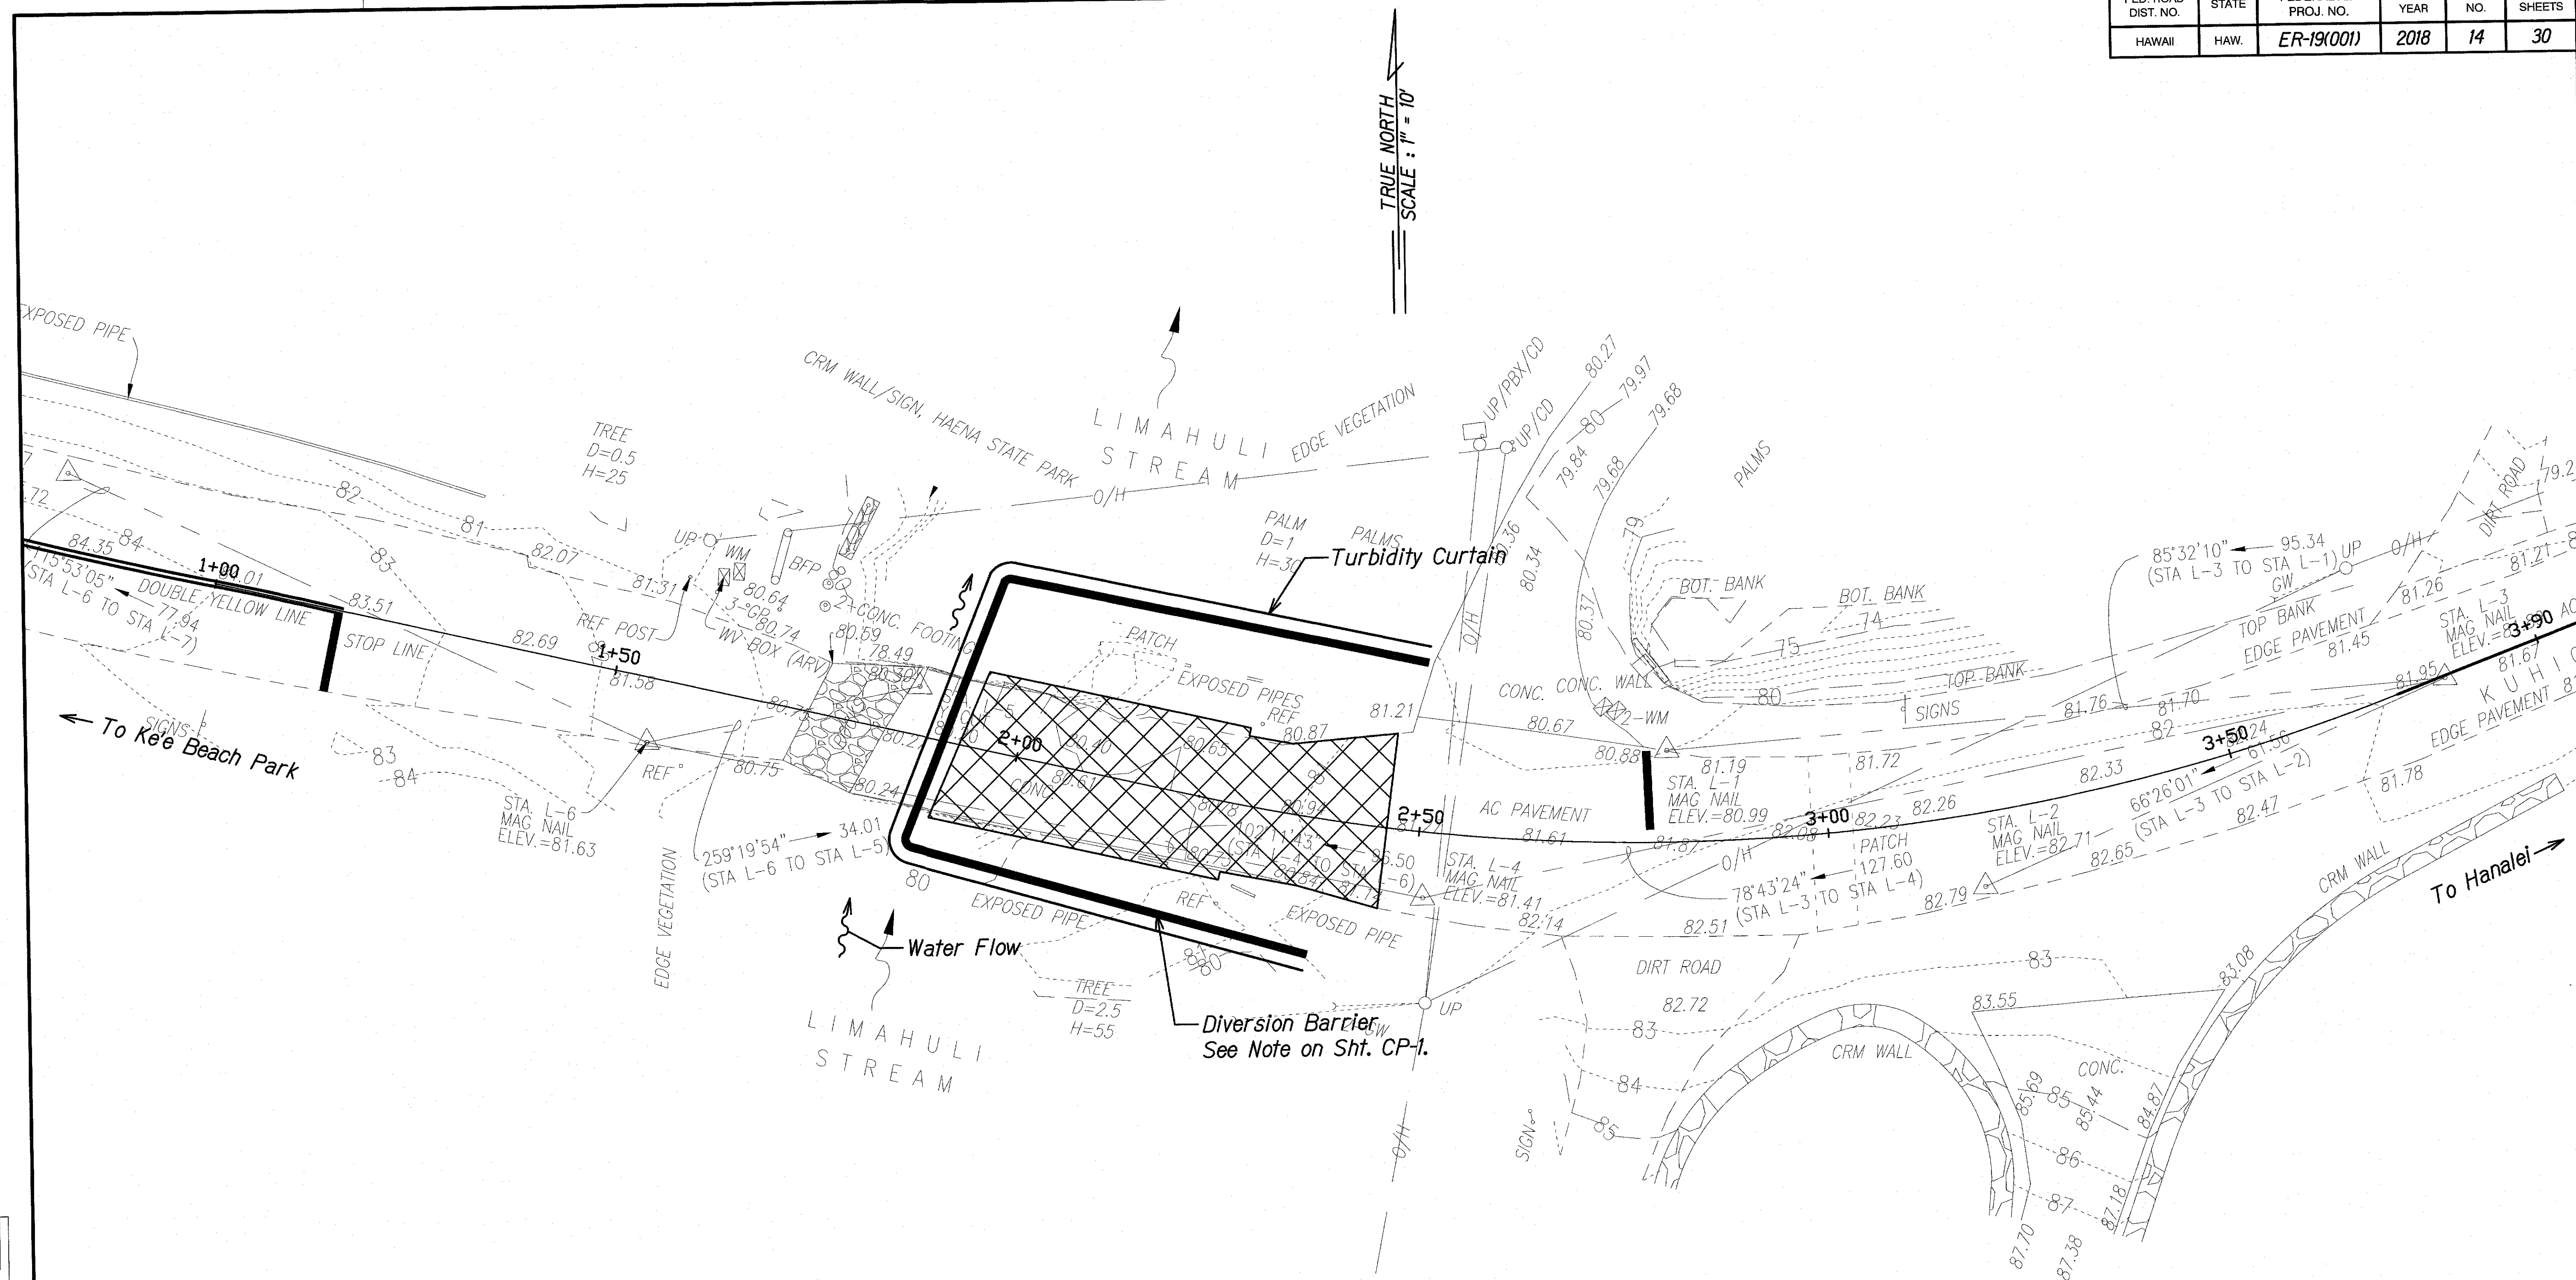

SURVEY PLOTTED BY	DATE
DRAWN BY	
DESIGNED BY	
QUANTITIES BY	
CHECKED BY	

PLAN
Scale: 1"=10'

STATE OF HAWAII
DEPARTMENT OF TRANSPORTATION
HIGHWAYS DIVISION
**CONSTRUCTION PHASING
EROSION CONTROL**

KAUAI EMERGENCY FLOOD REPAIRS # CLEANUP
AT VARIOUS LOCATIONS APRIL 2018, RTE 560
Proj. No. ER-19(001)

Scale: 1"=10' Date: Mar. 2019

SHEET No. CP-2 OF 2 SHEETS