
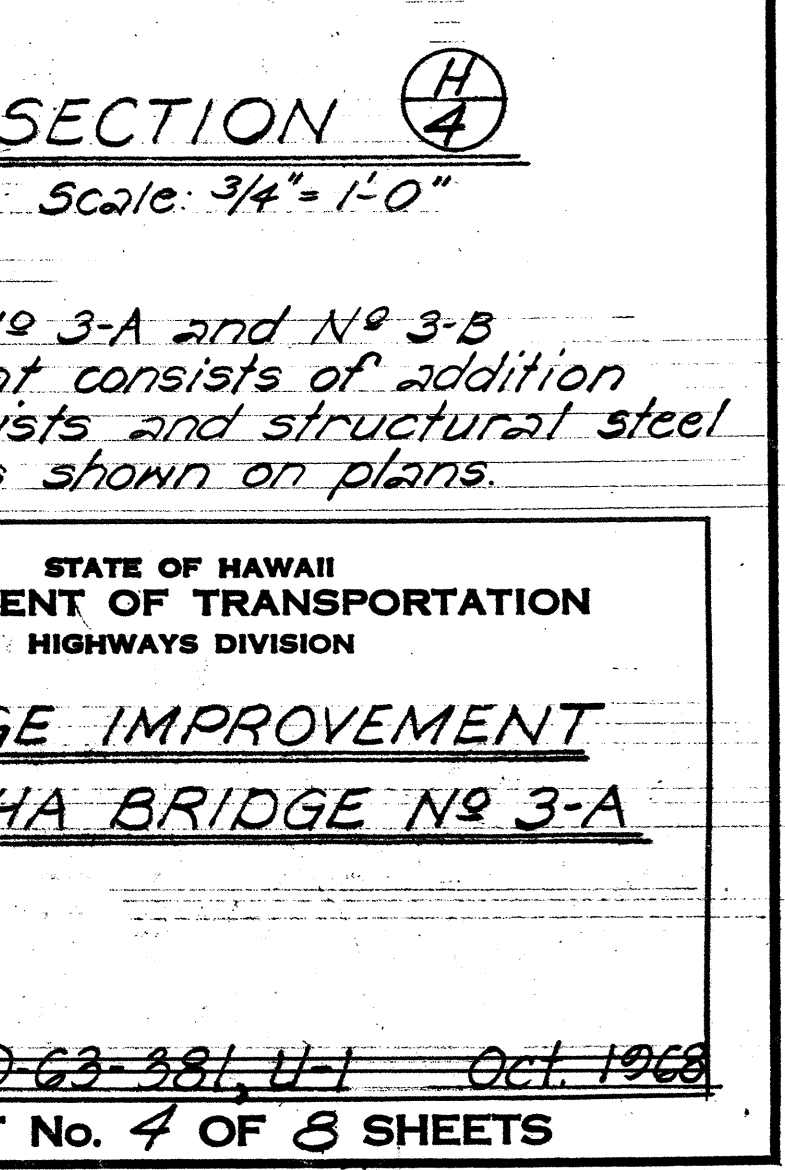
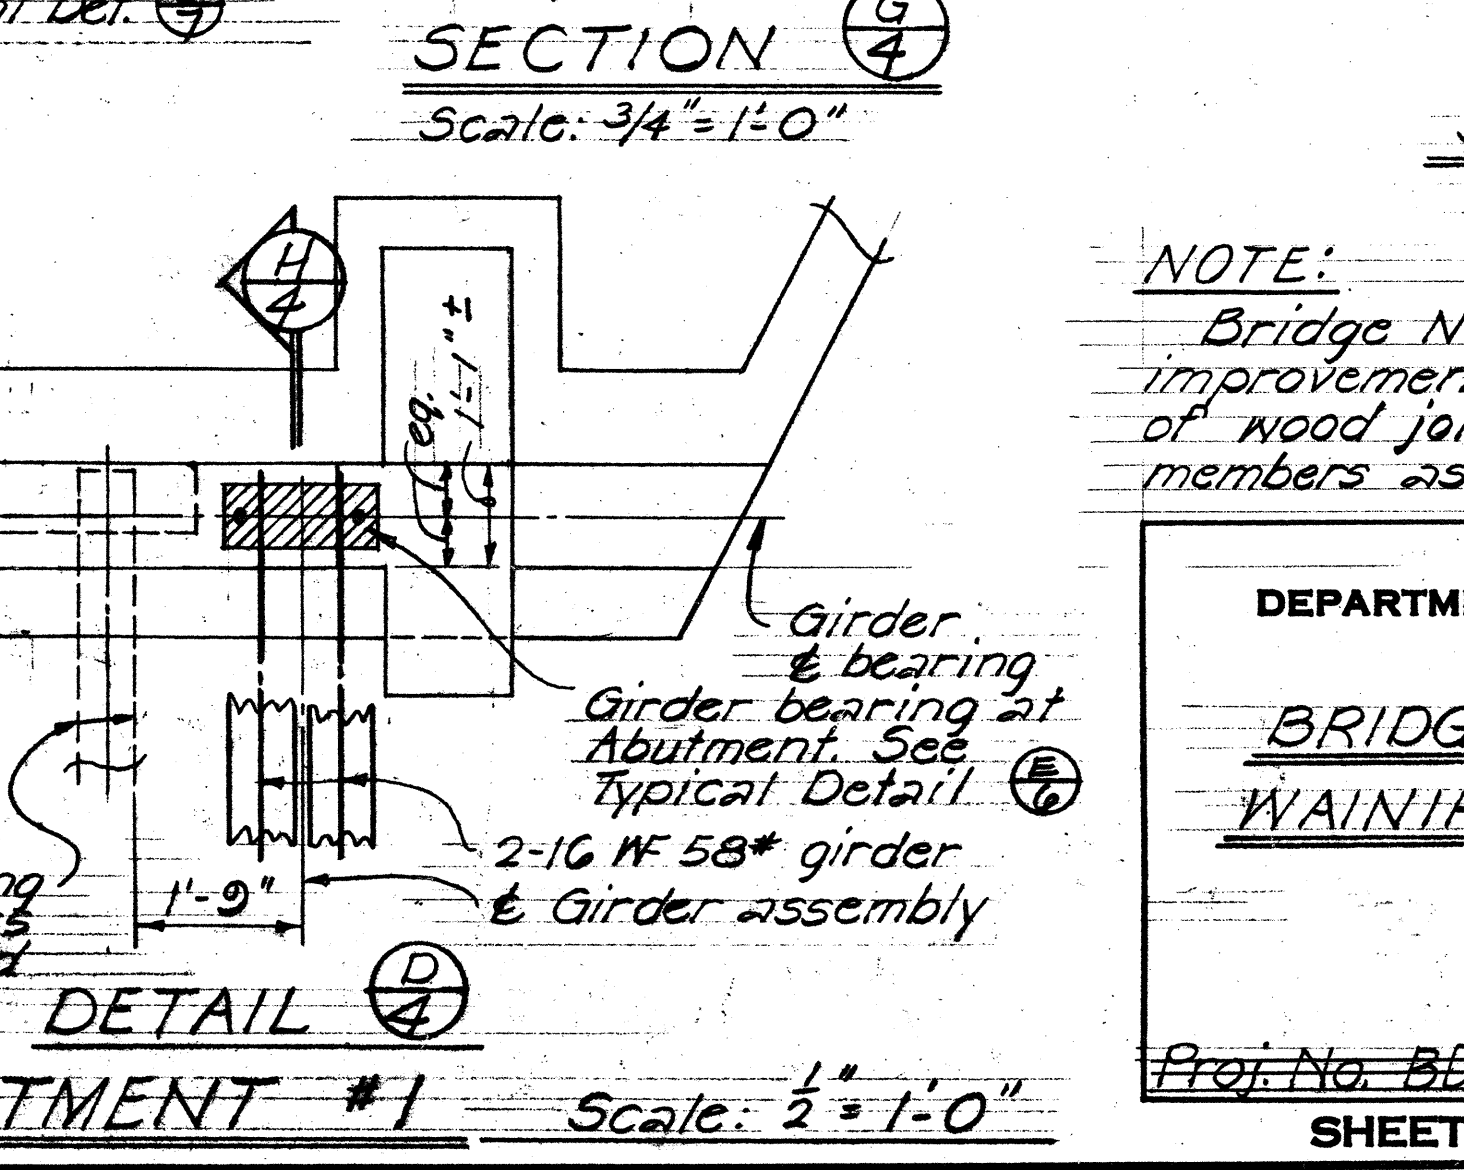
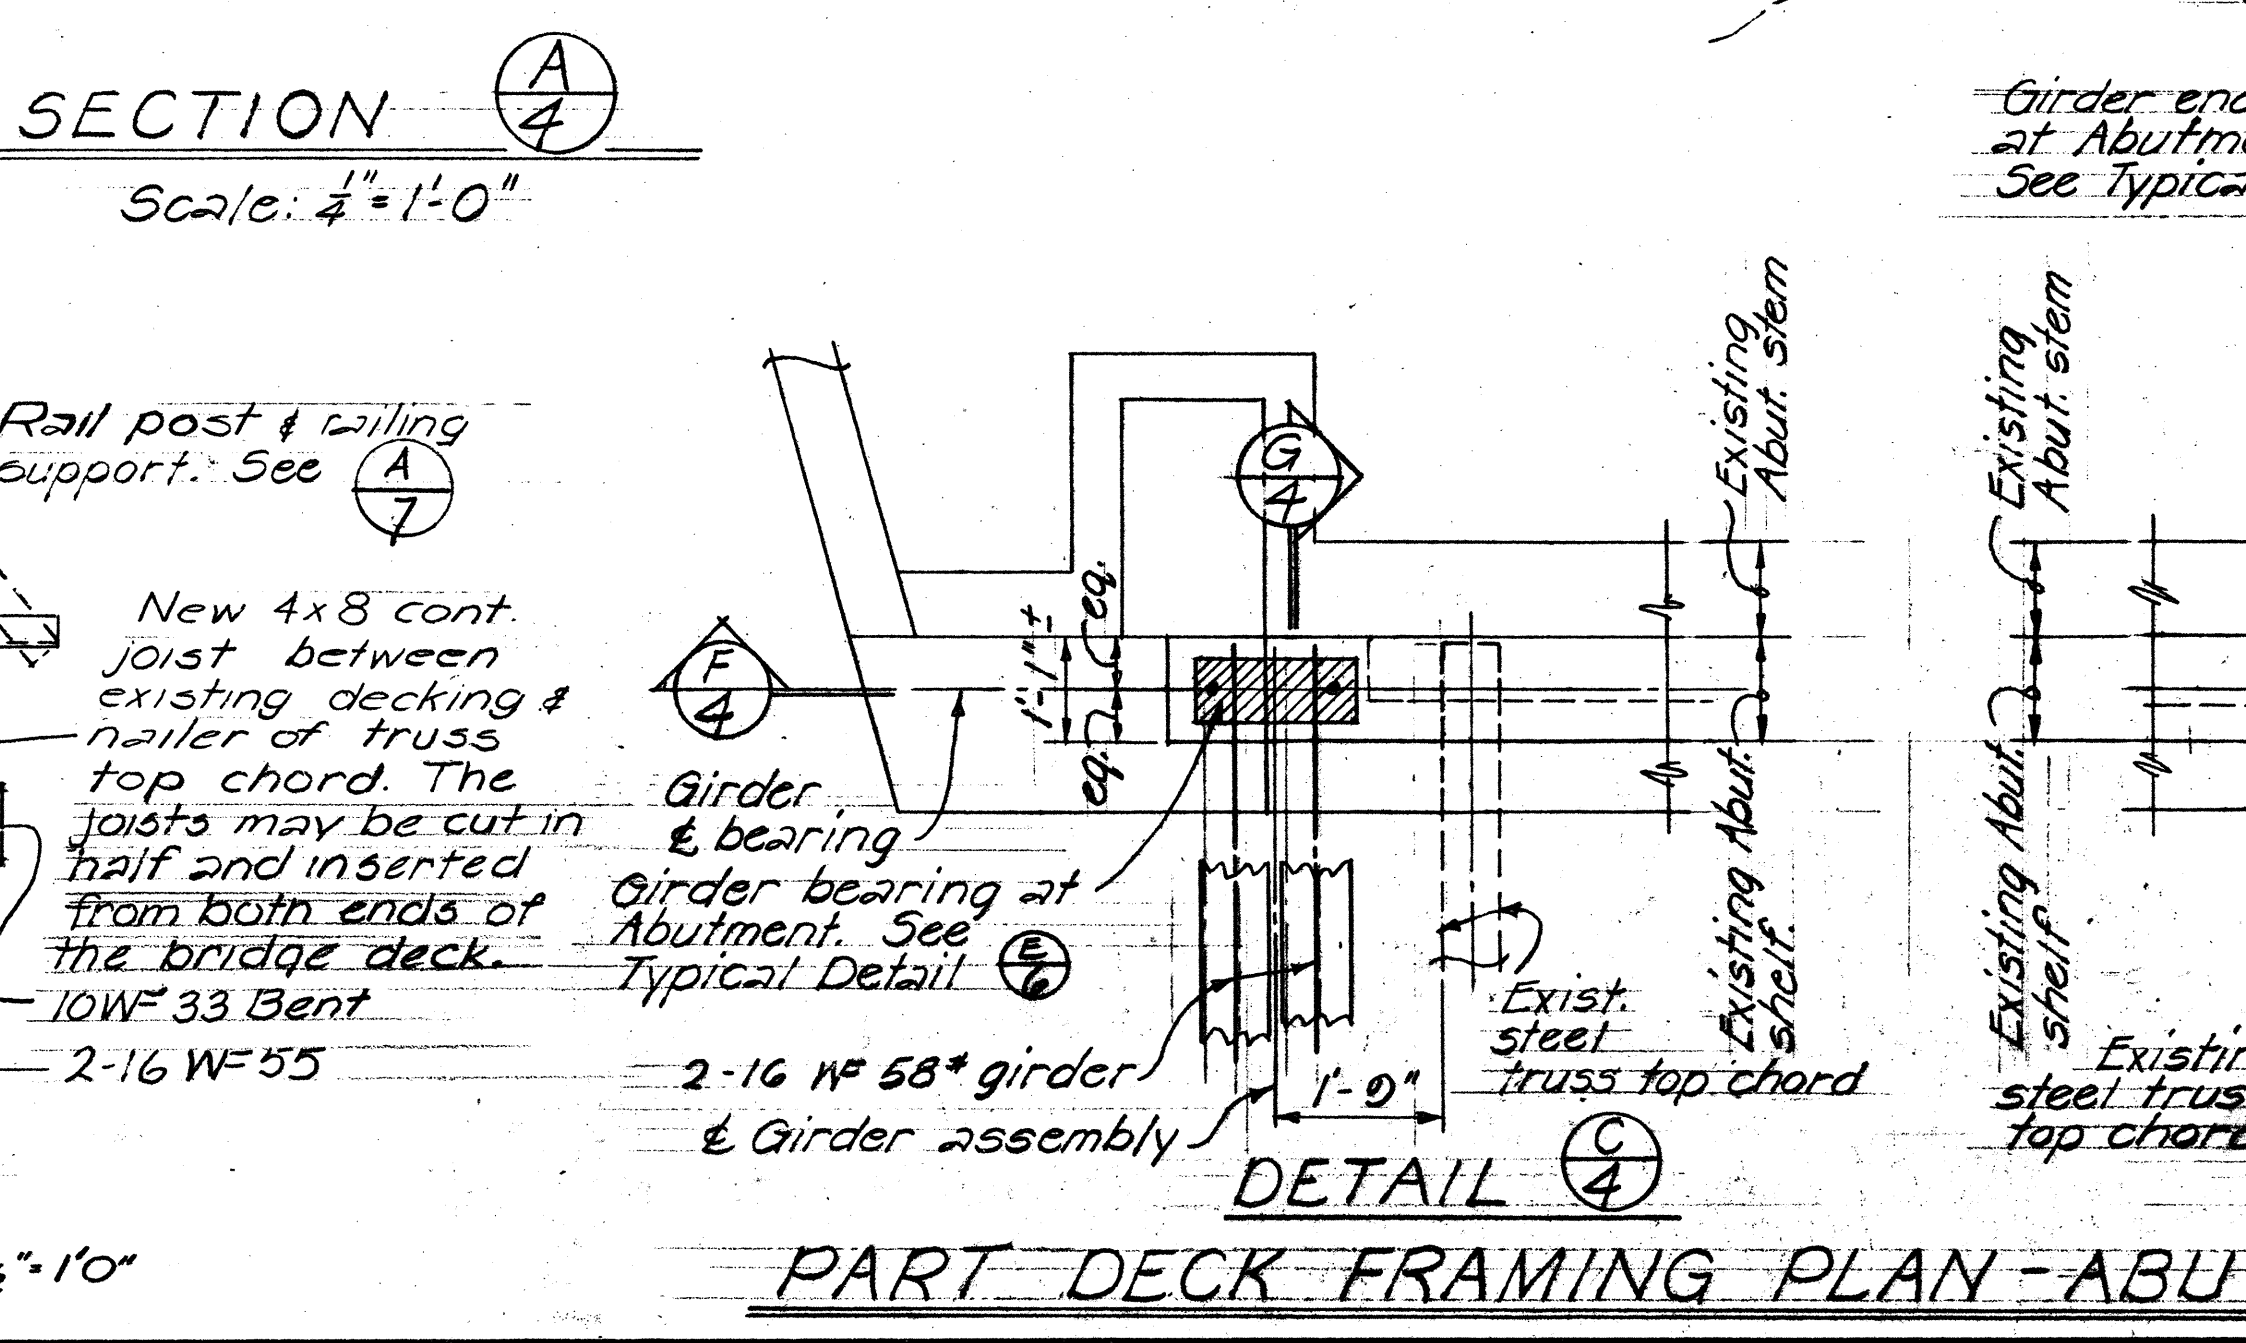
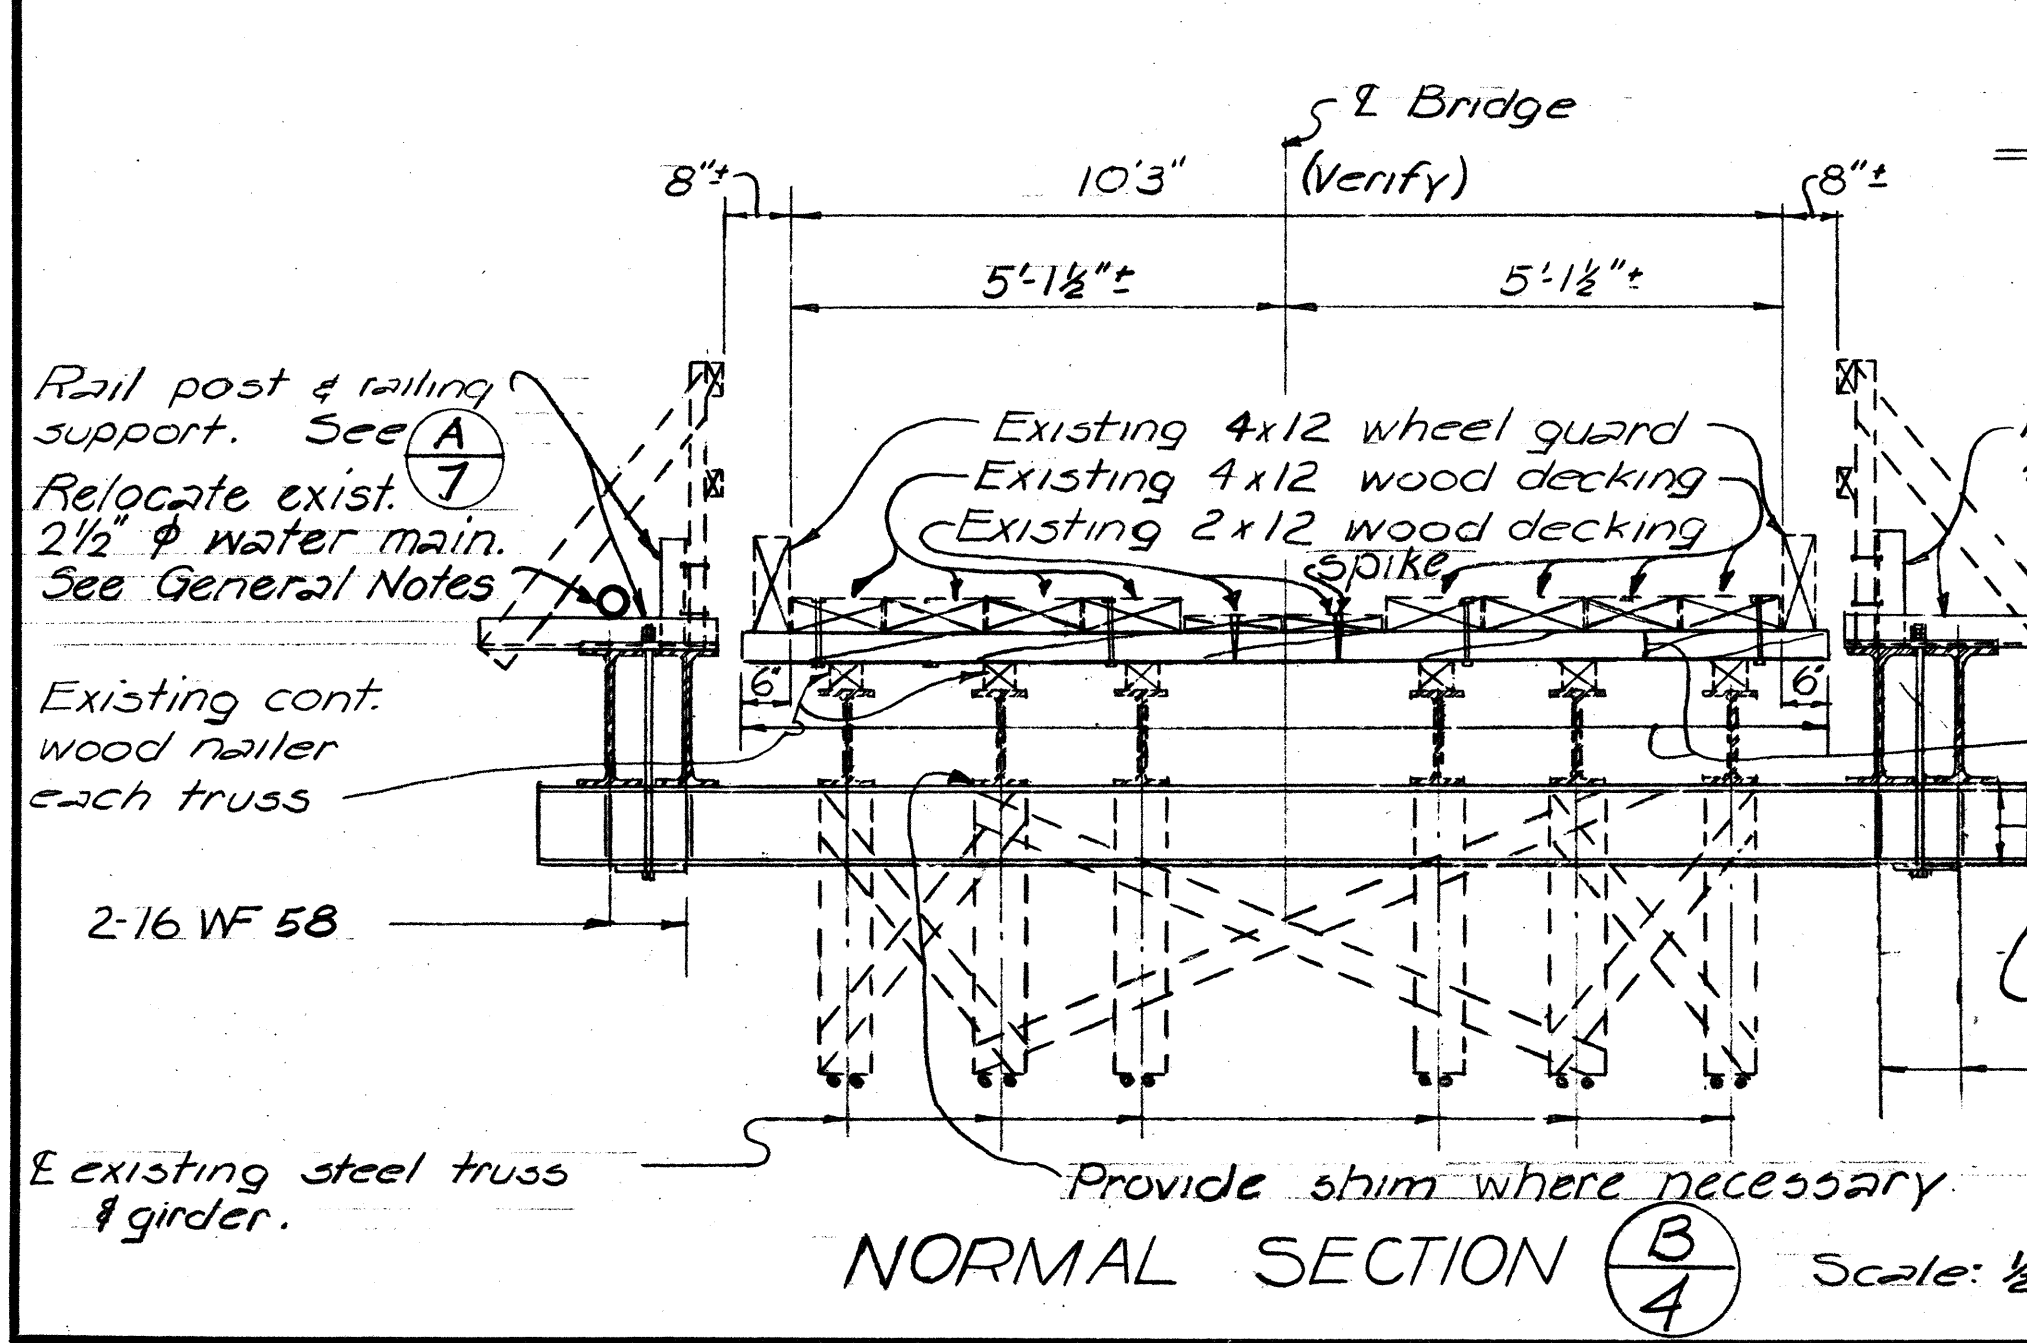
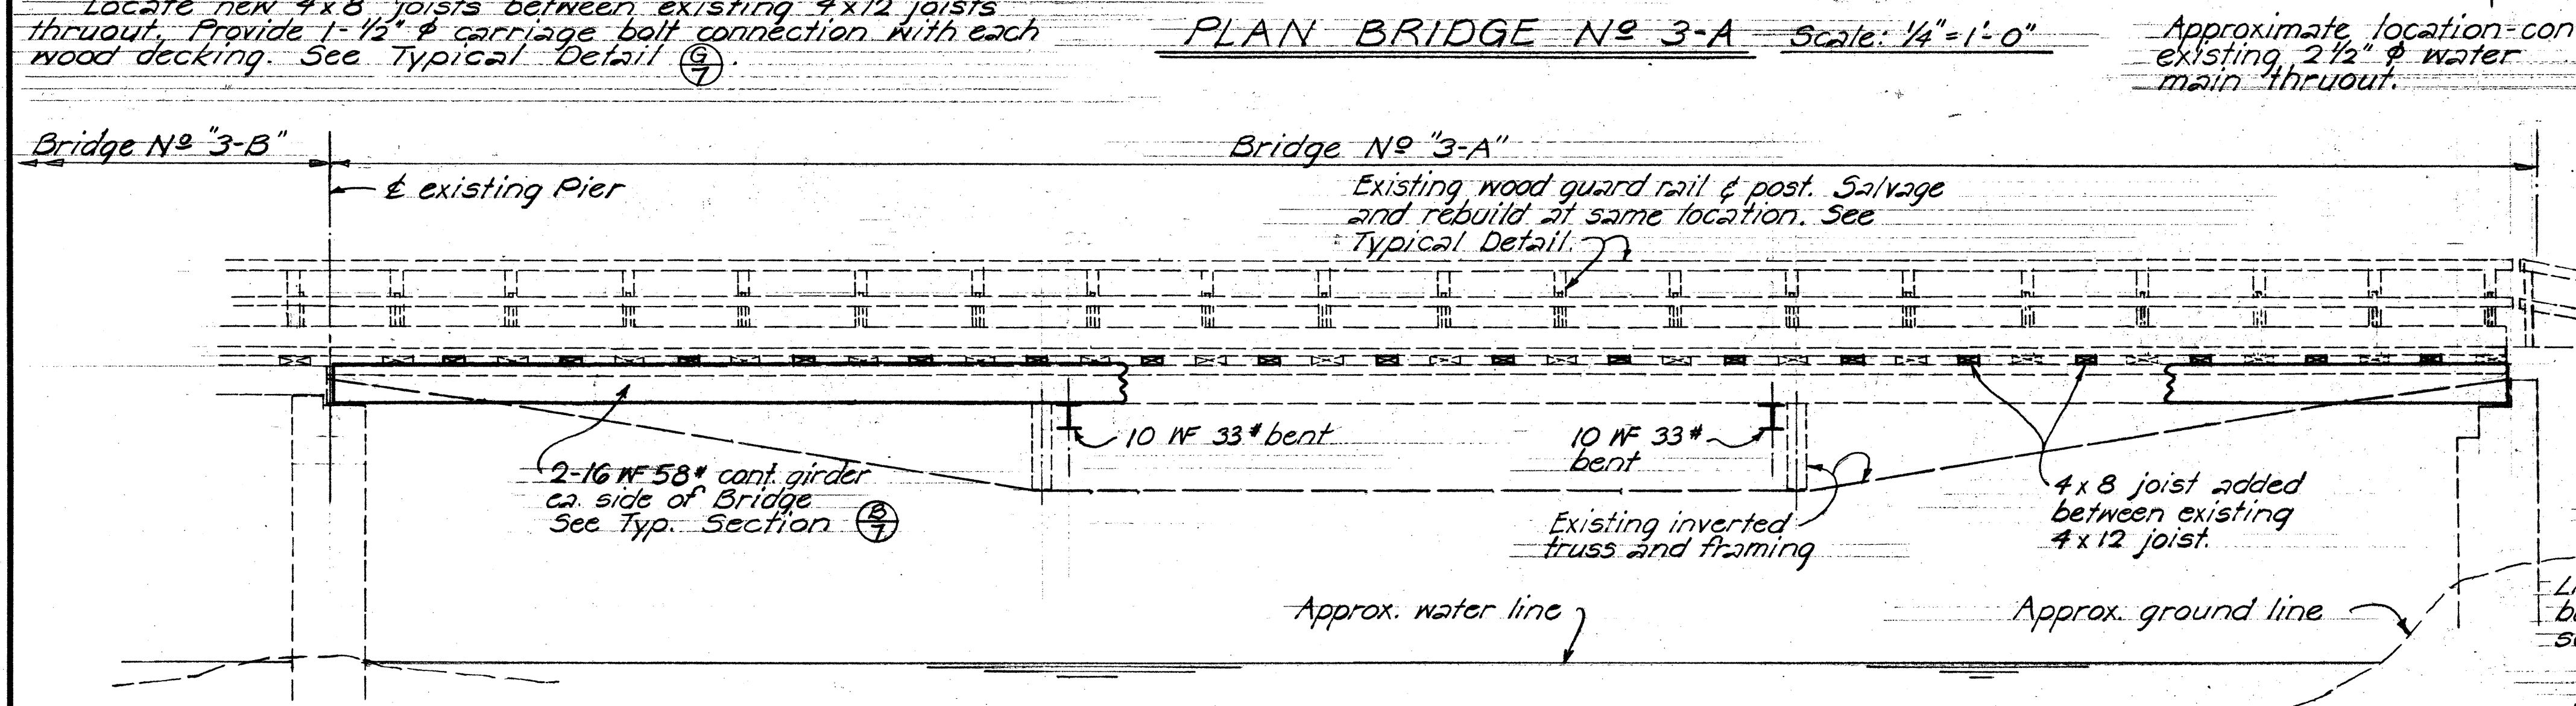
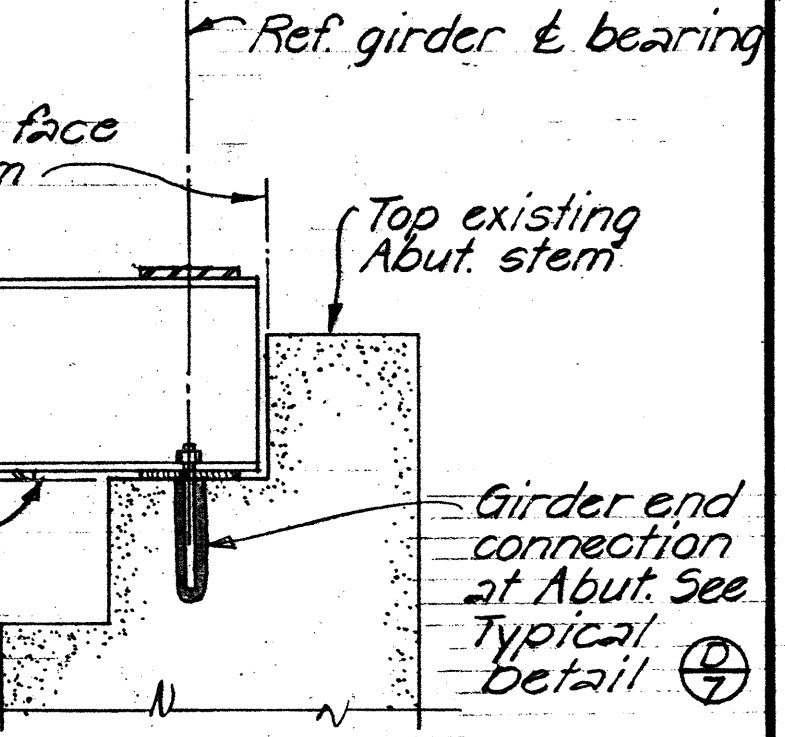
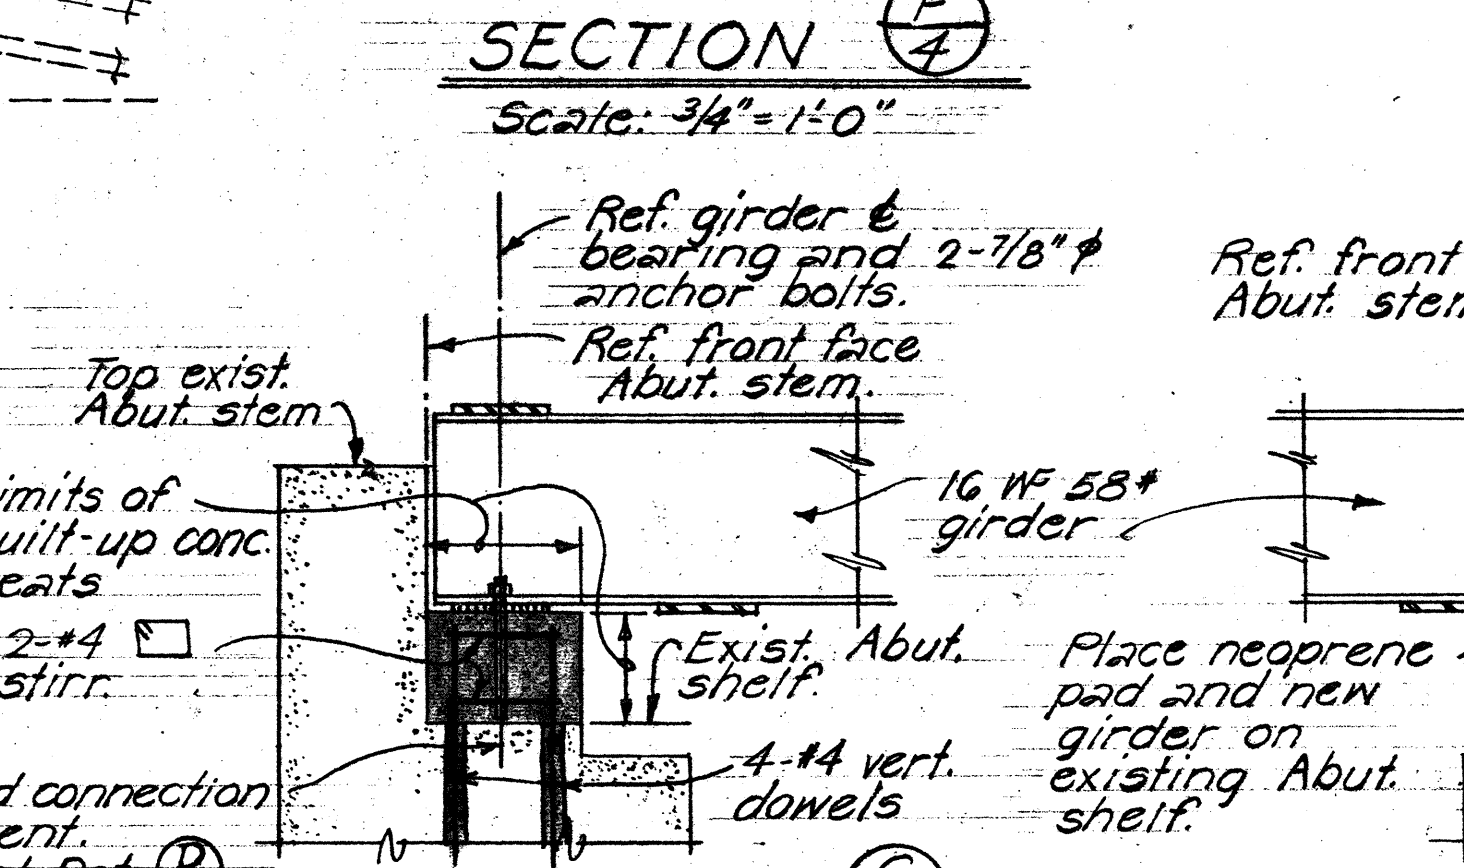
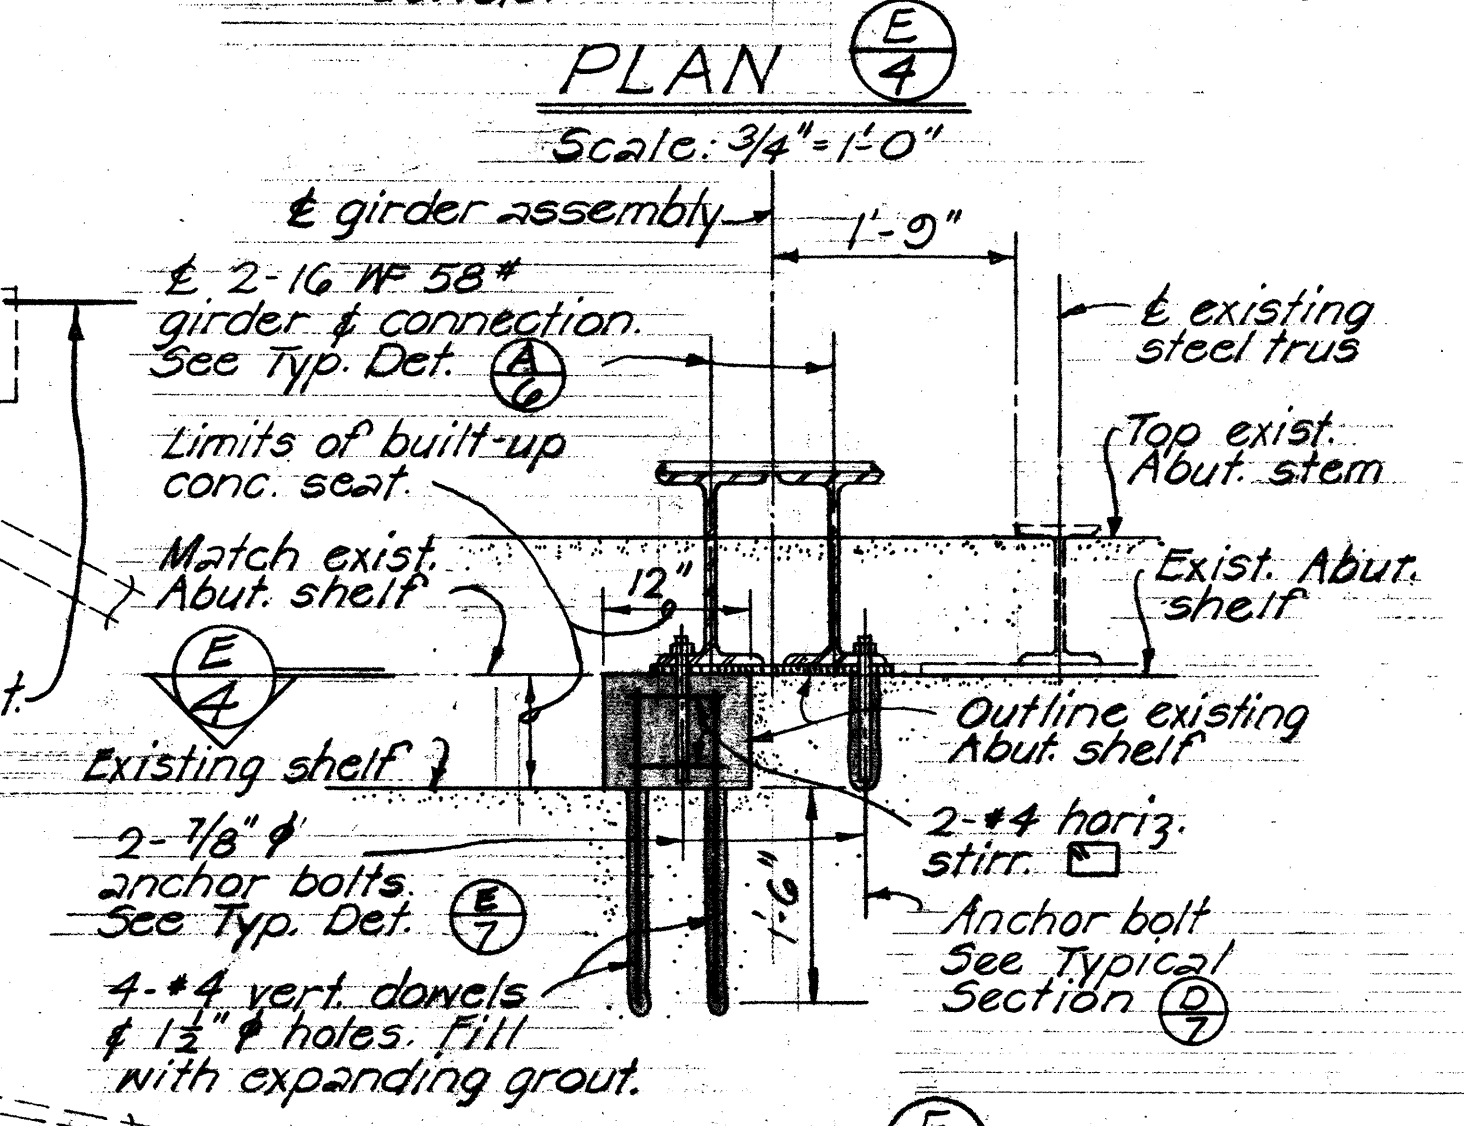
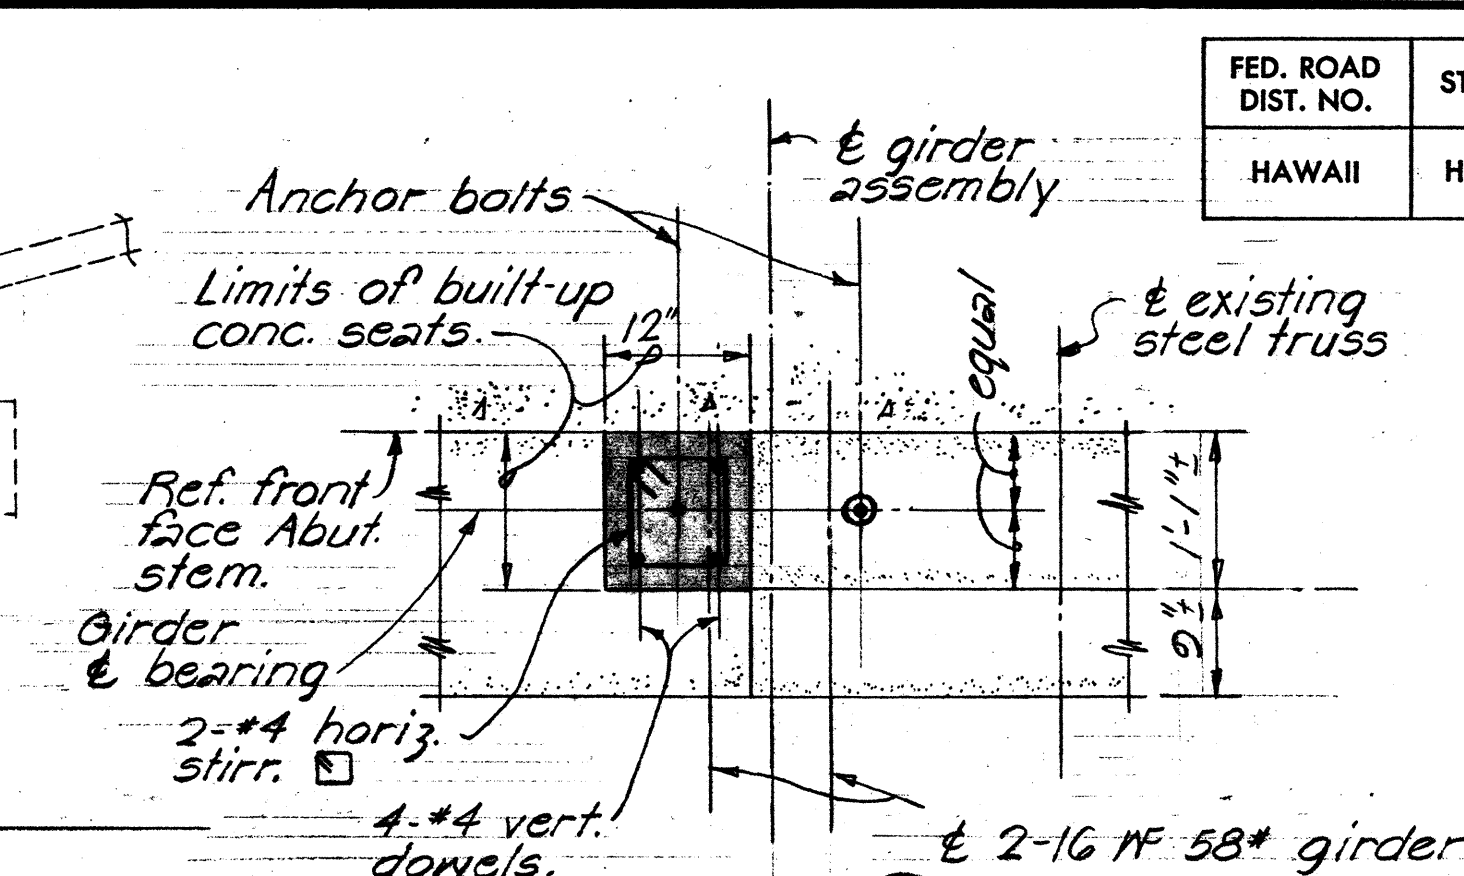


FED. ROAD DIST. NO.	STATE	PROJ. NO.	FISCAL YEAR	SHEET NO.	TOTAL SHEETS
HAWAII	HAW.	BD-63-381	1969	4	8
		560A-01-33M	1993	3	6

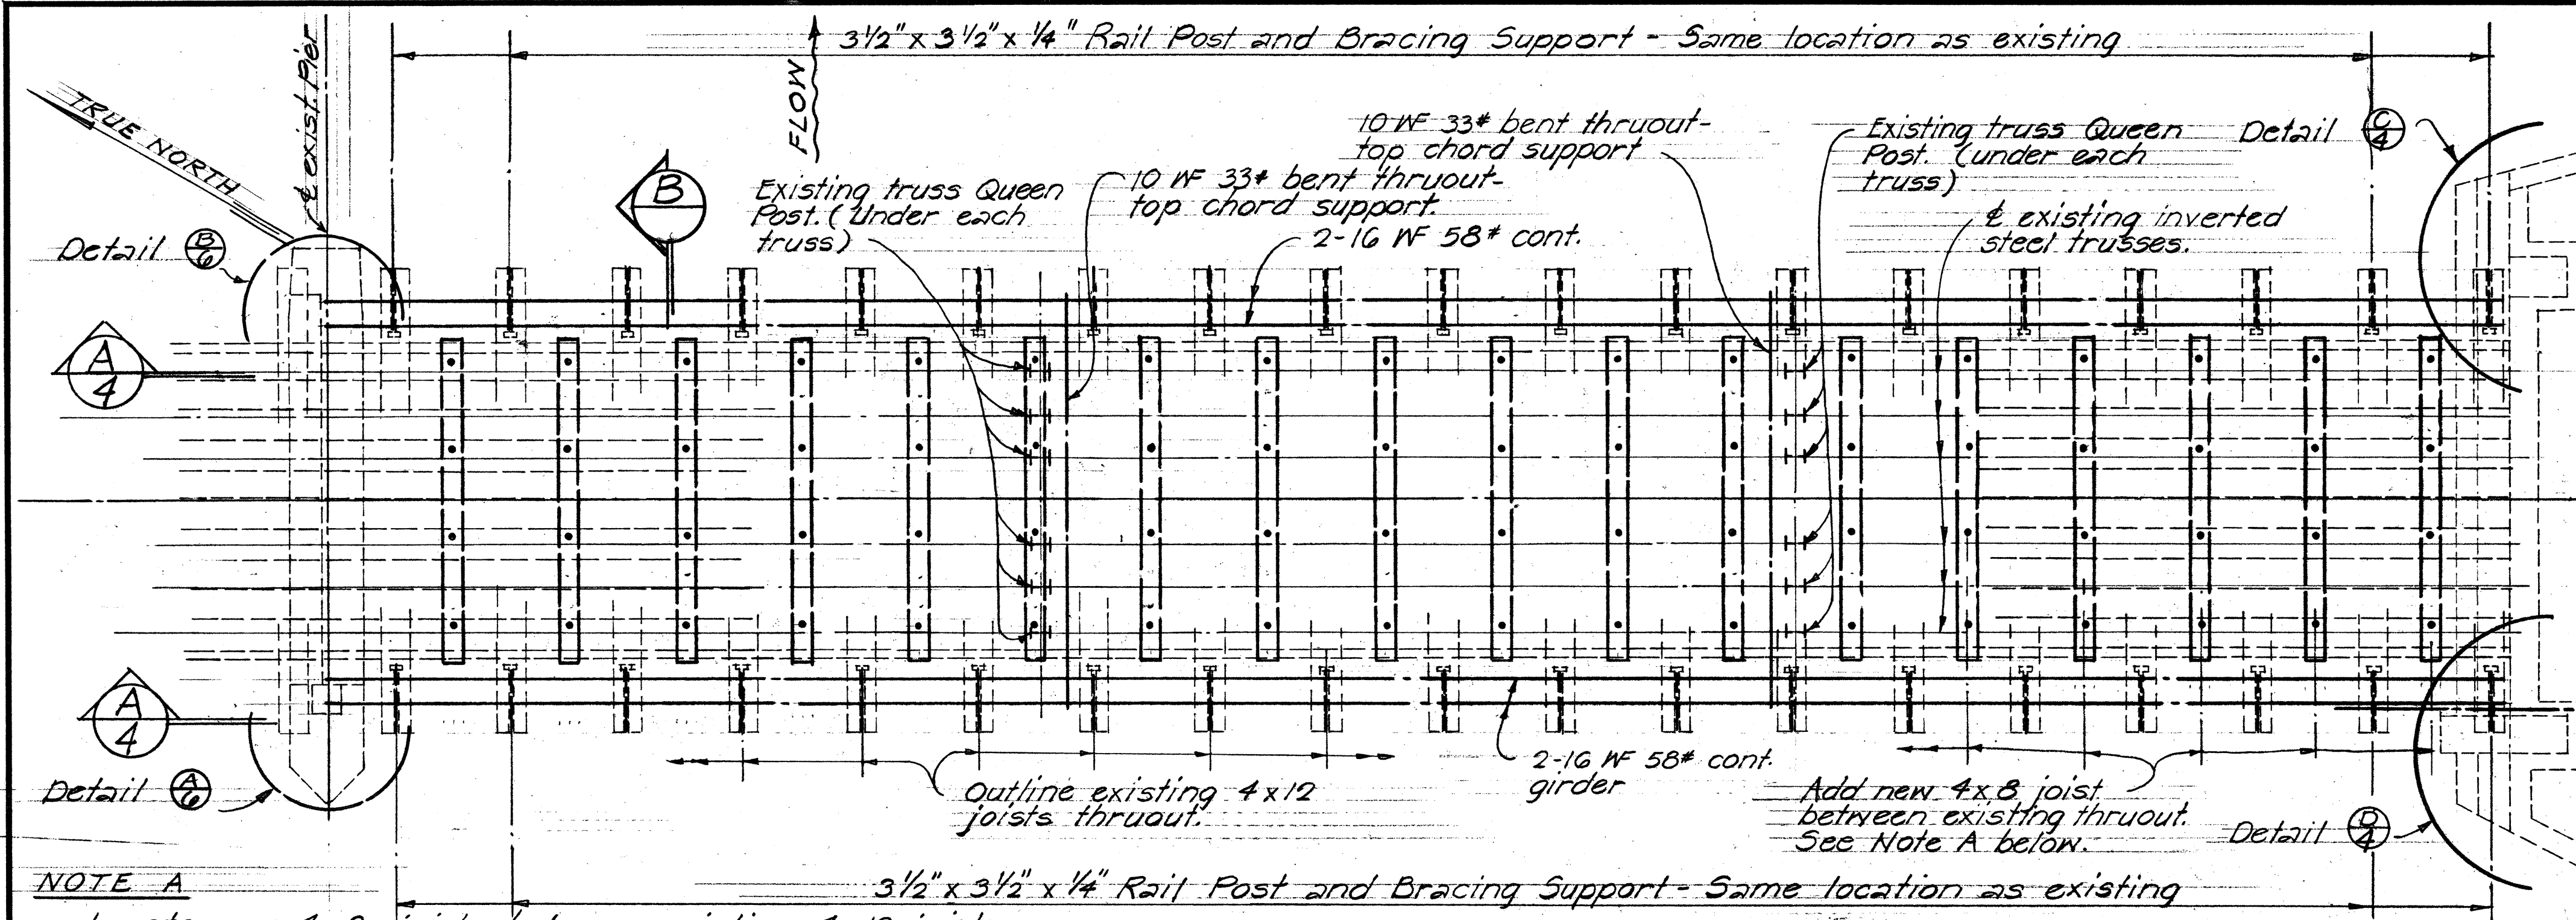

NOTE:
Bridge No. 3-A and No. 3-B improvement consists of addition of wood joists and structural steel members as shown on plans.

STATE OF HAWAII
DEPARTMENT OF TRANSPORTATION
HIGHWAYS DIVISION

BRIDGE IMPROVEMENT
WAINIHA BRIDGE No. 3-A

Proj. No. BD-63-381, U-1 Oct. 1968
SHEET No. 4 OF 8 SHEETS


SURVEY PLOTTED BY	DATE
DRAWN BY	DATE
DESIGNED BY	DATE
QUANTITIES BY	DATE
CHECKED BY	DATE

PRINTED ON NO. 1000H CLEARPRINT

PART DECK FRAMING PLAN-ABUTMENT #1 Scale: 1/2" = 1'-0"


FOR INFORMATION ONLY

FED. ROAD DIST. NO.	STATE	PROJ. NO.	FISCAL YEAR	SHEET NO.	TOTAL SHEETS
HAWAII	HAW.	BD-63-381	1967	5	8
		560A-01-93M	1993	4	6

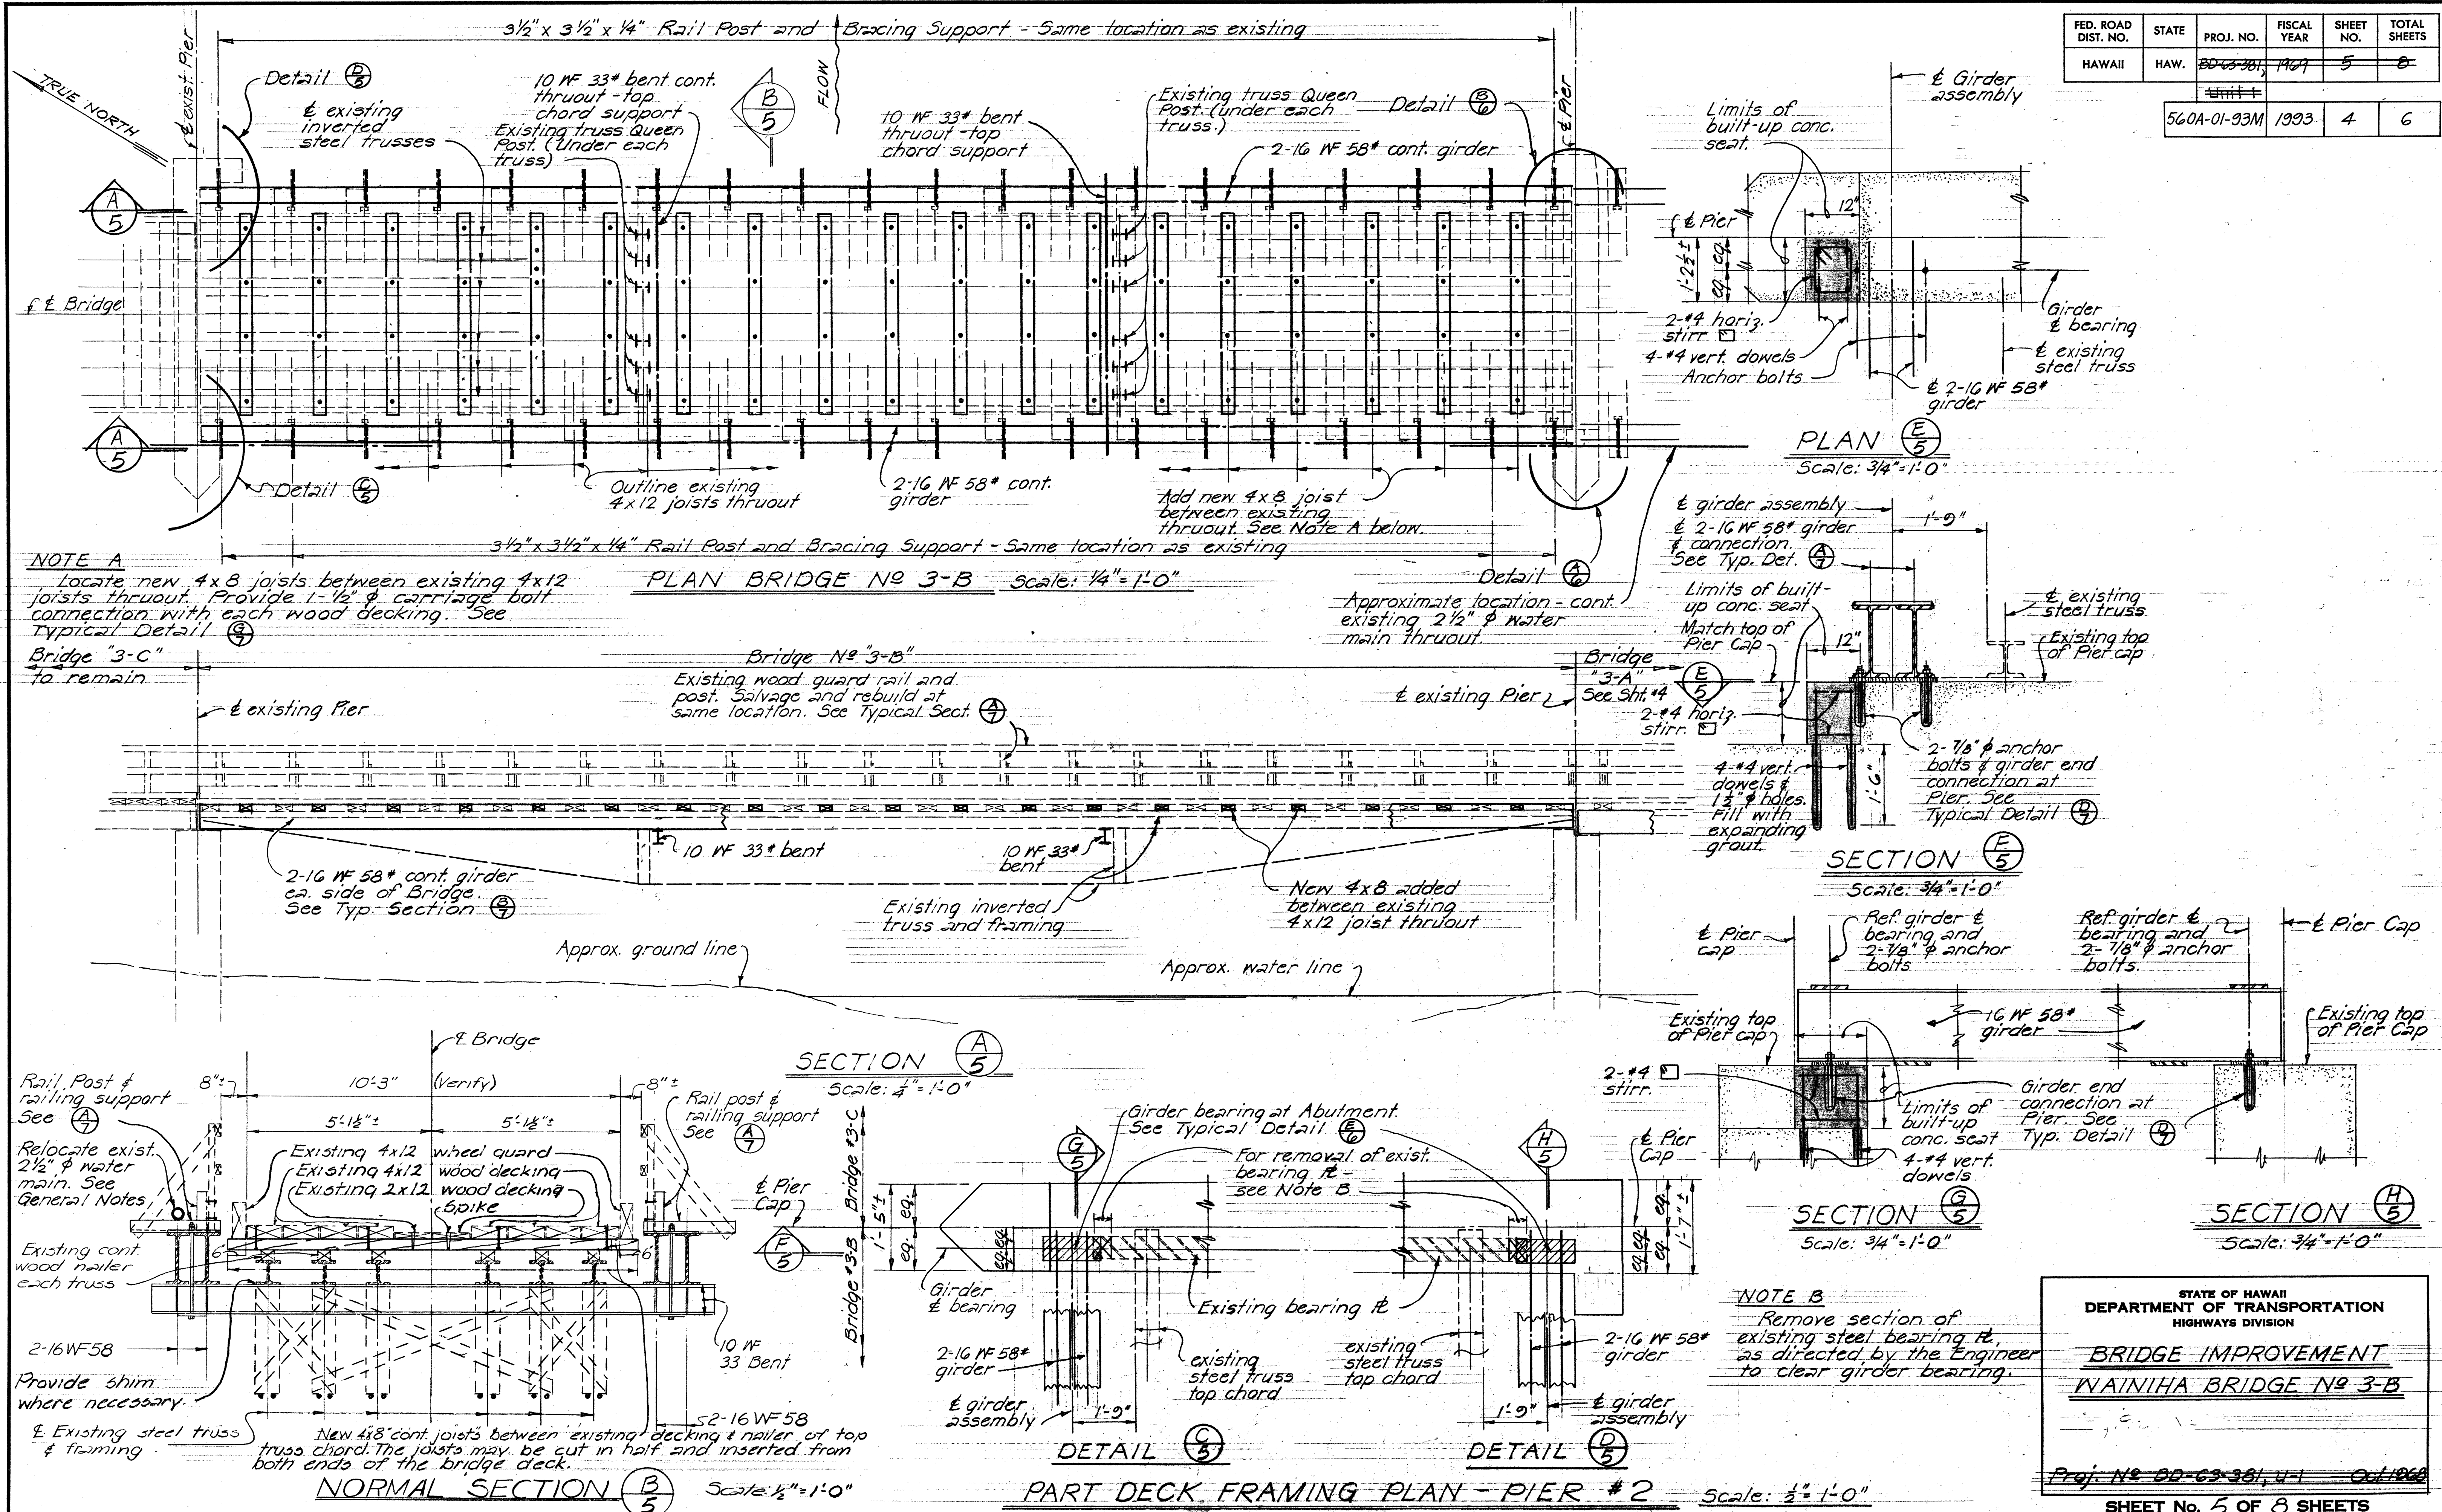


FOR INFORMATION ONLY

FED. ROAD DIST. NO.	STATE	PROJ. NO.	FISCAL YEAR	SHEET NO.	TOTAL SHEETS
HAWAII	HAW.	BD-63-381	1961	6	8
		560A-01-93M	1993	5	6

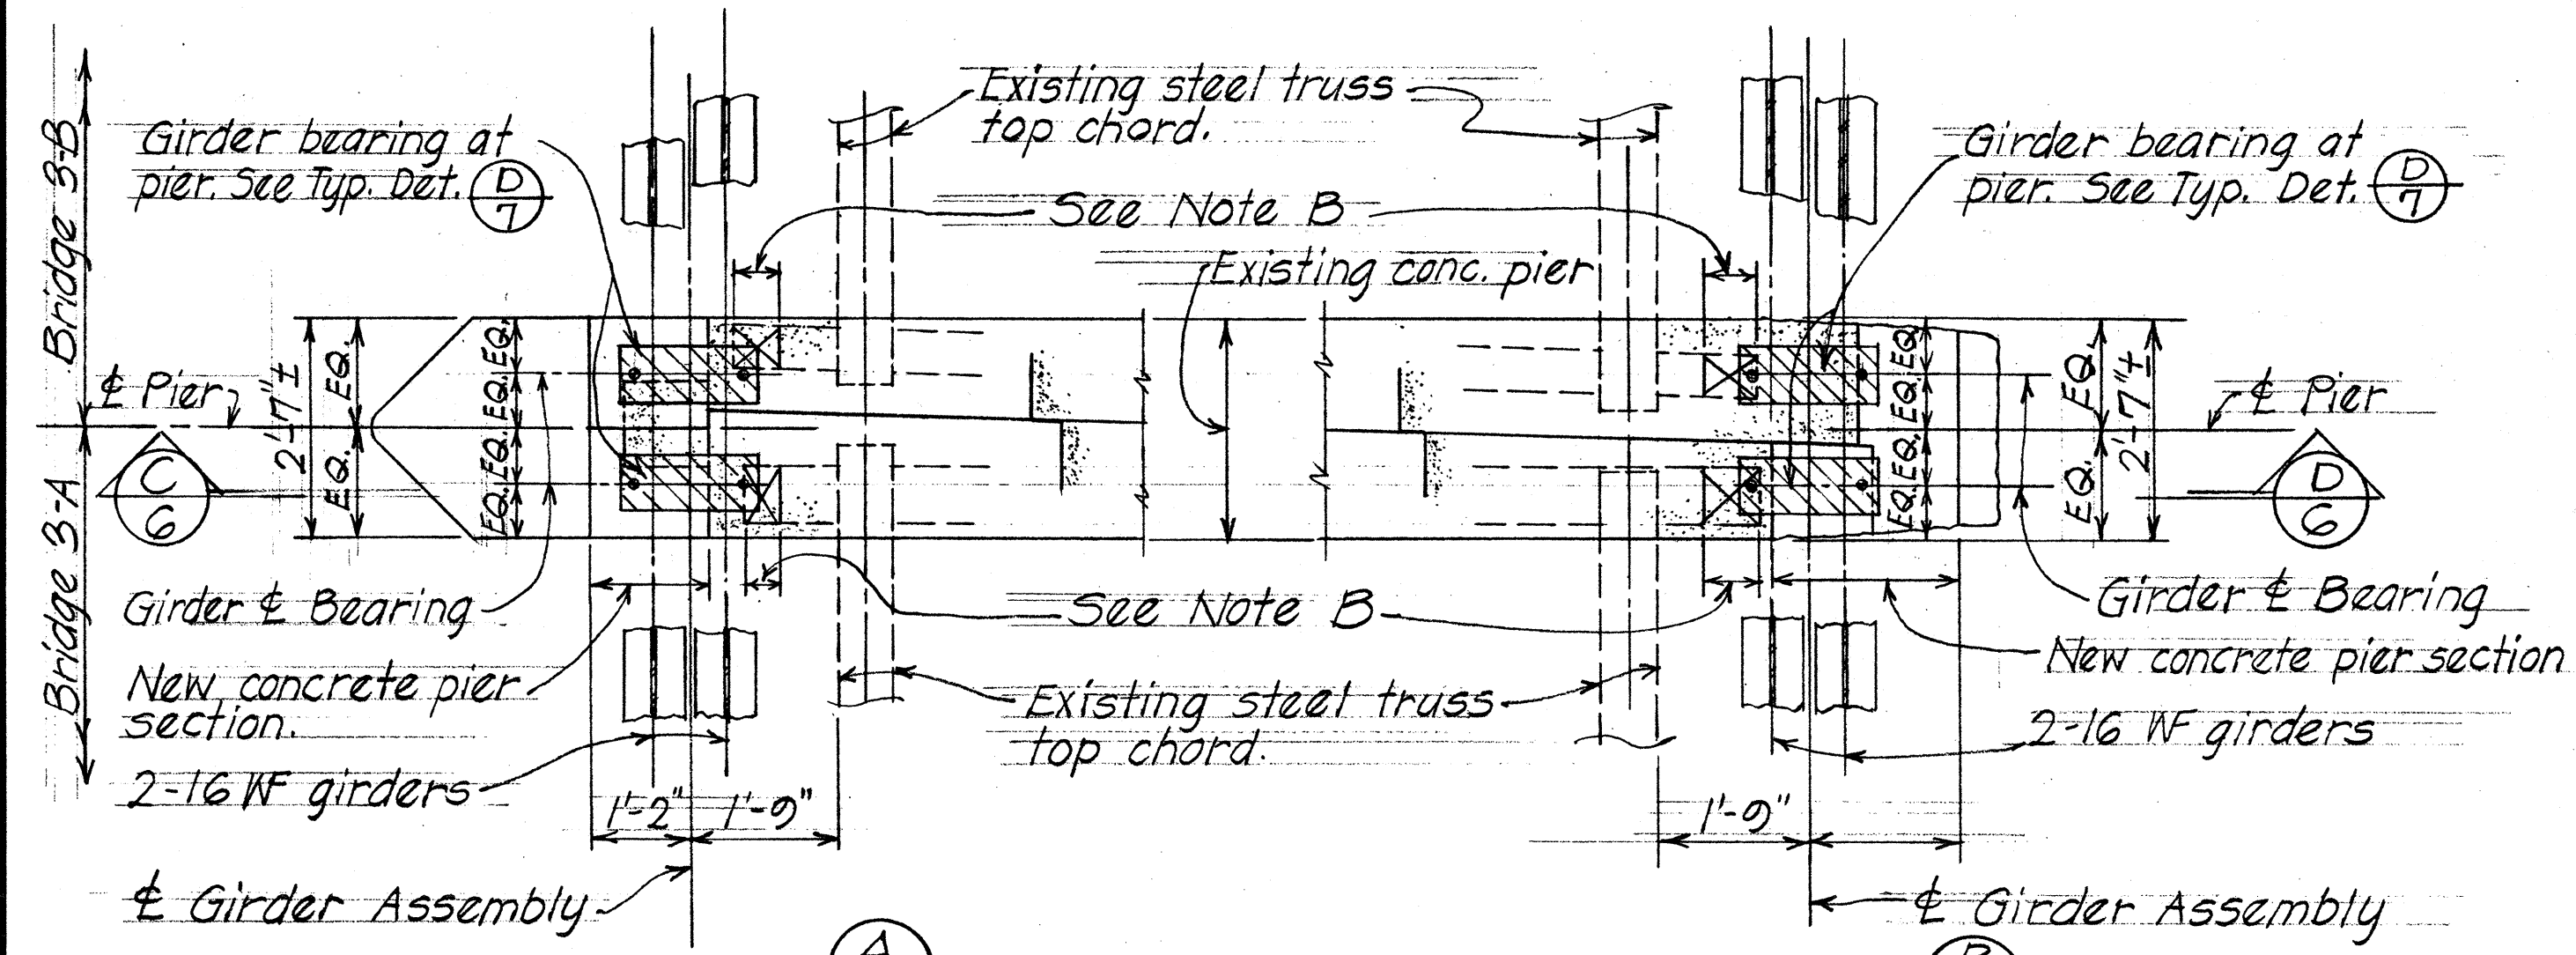


DETAIL (A)
Scale: 1/2" = 1'-0"

DETAIL (B)
Scale: 1/2" = 1'-0"

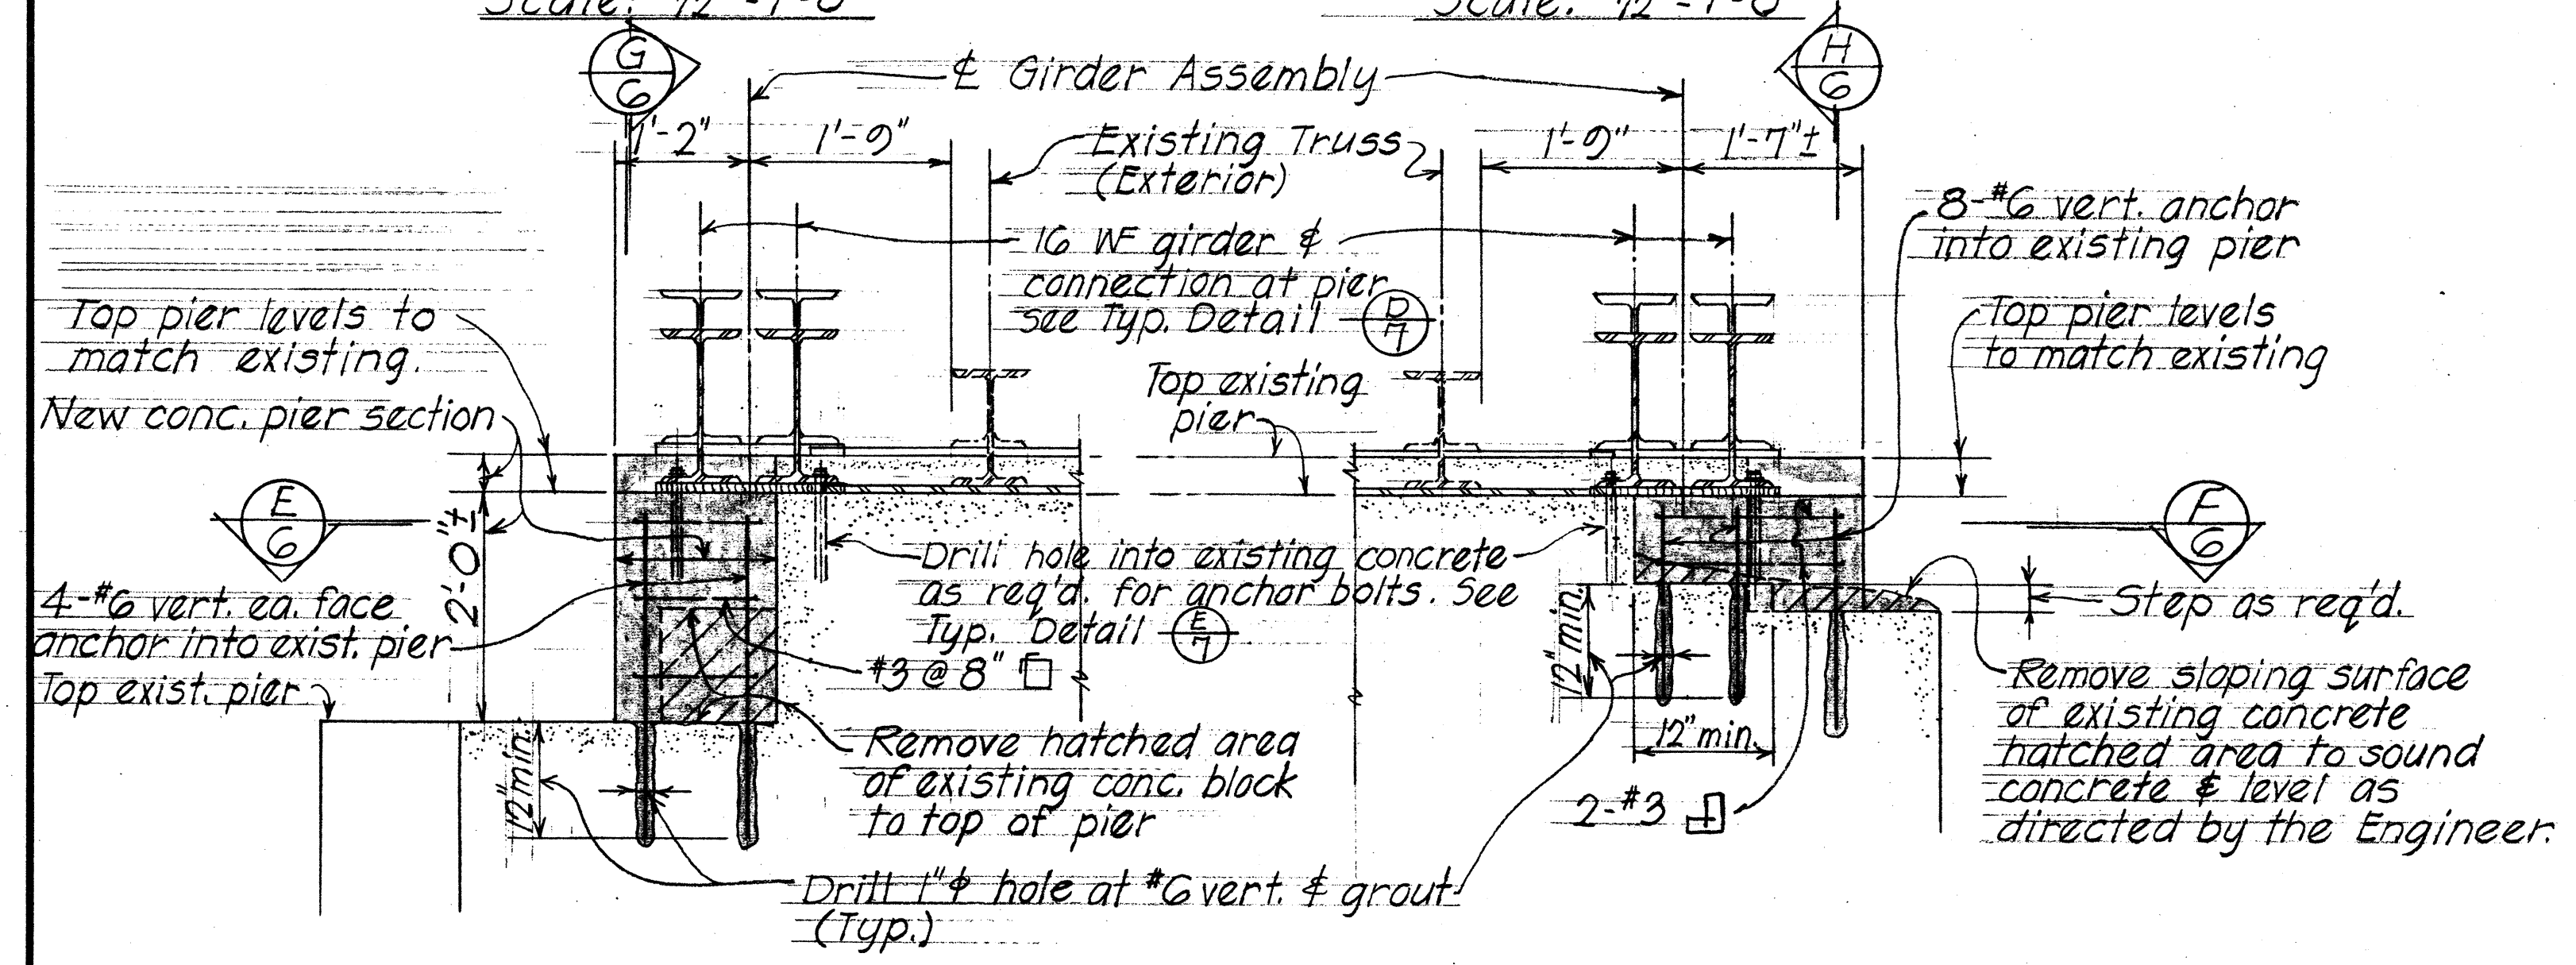


SECTION (C)
Scale: 3/4" = 1'-0"

SECTION (D)
Scale: 3/4" = 1'-0"

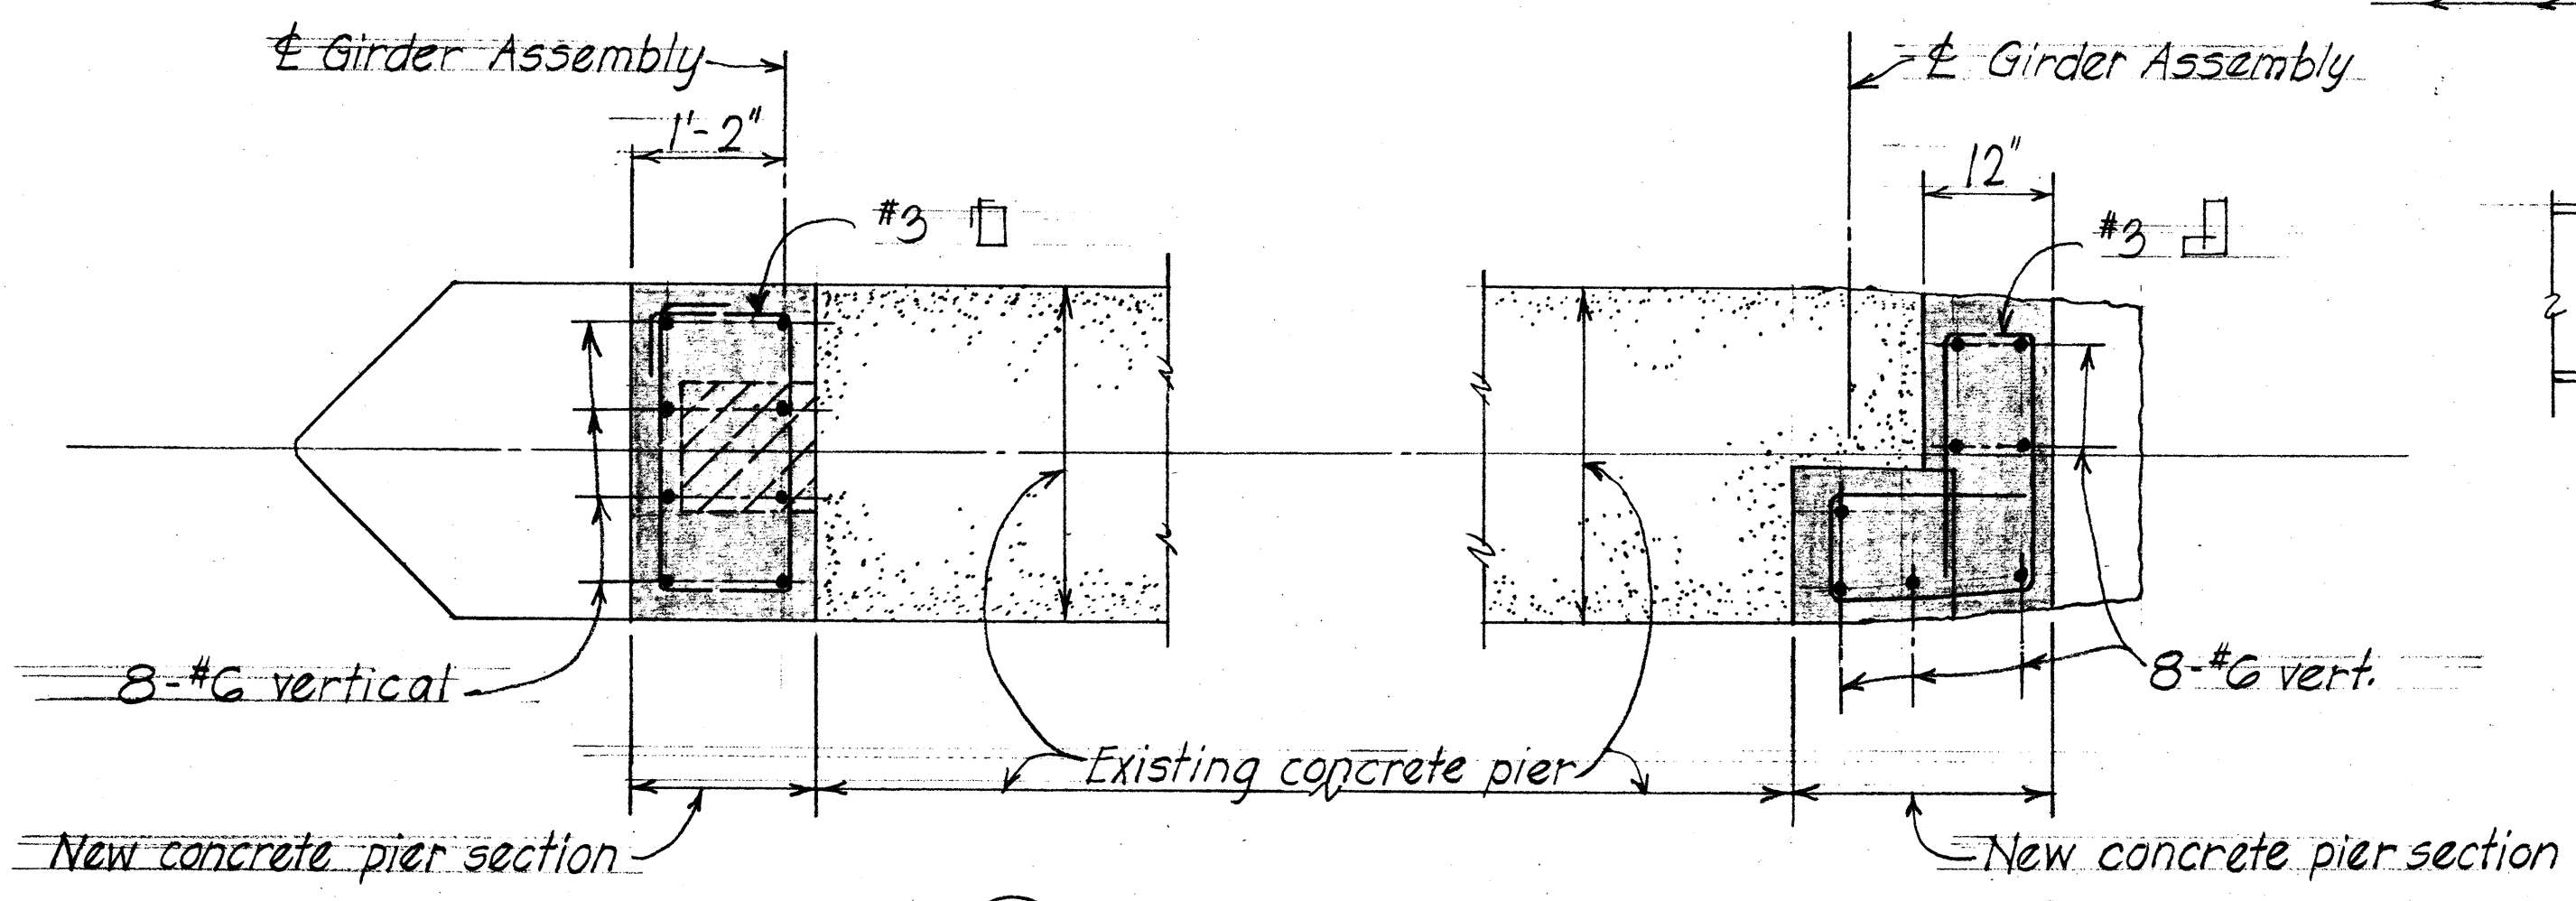

SECTION (E)
Scale: 3/4" = 1'-0"

SECTION (F)
Scale: 3/4" = 1'-0"

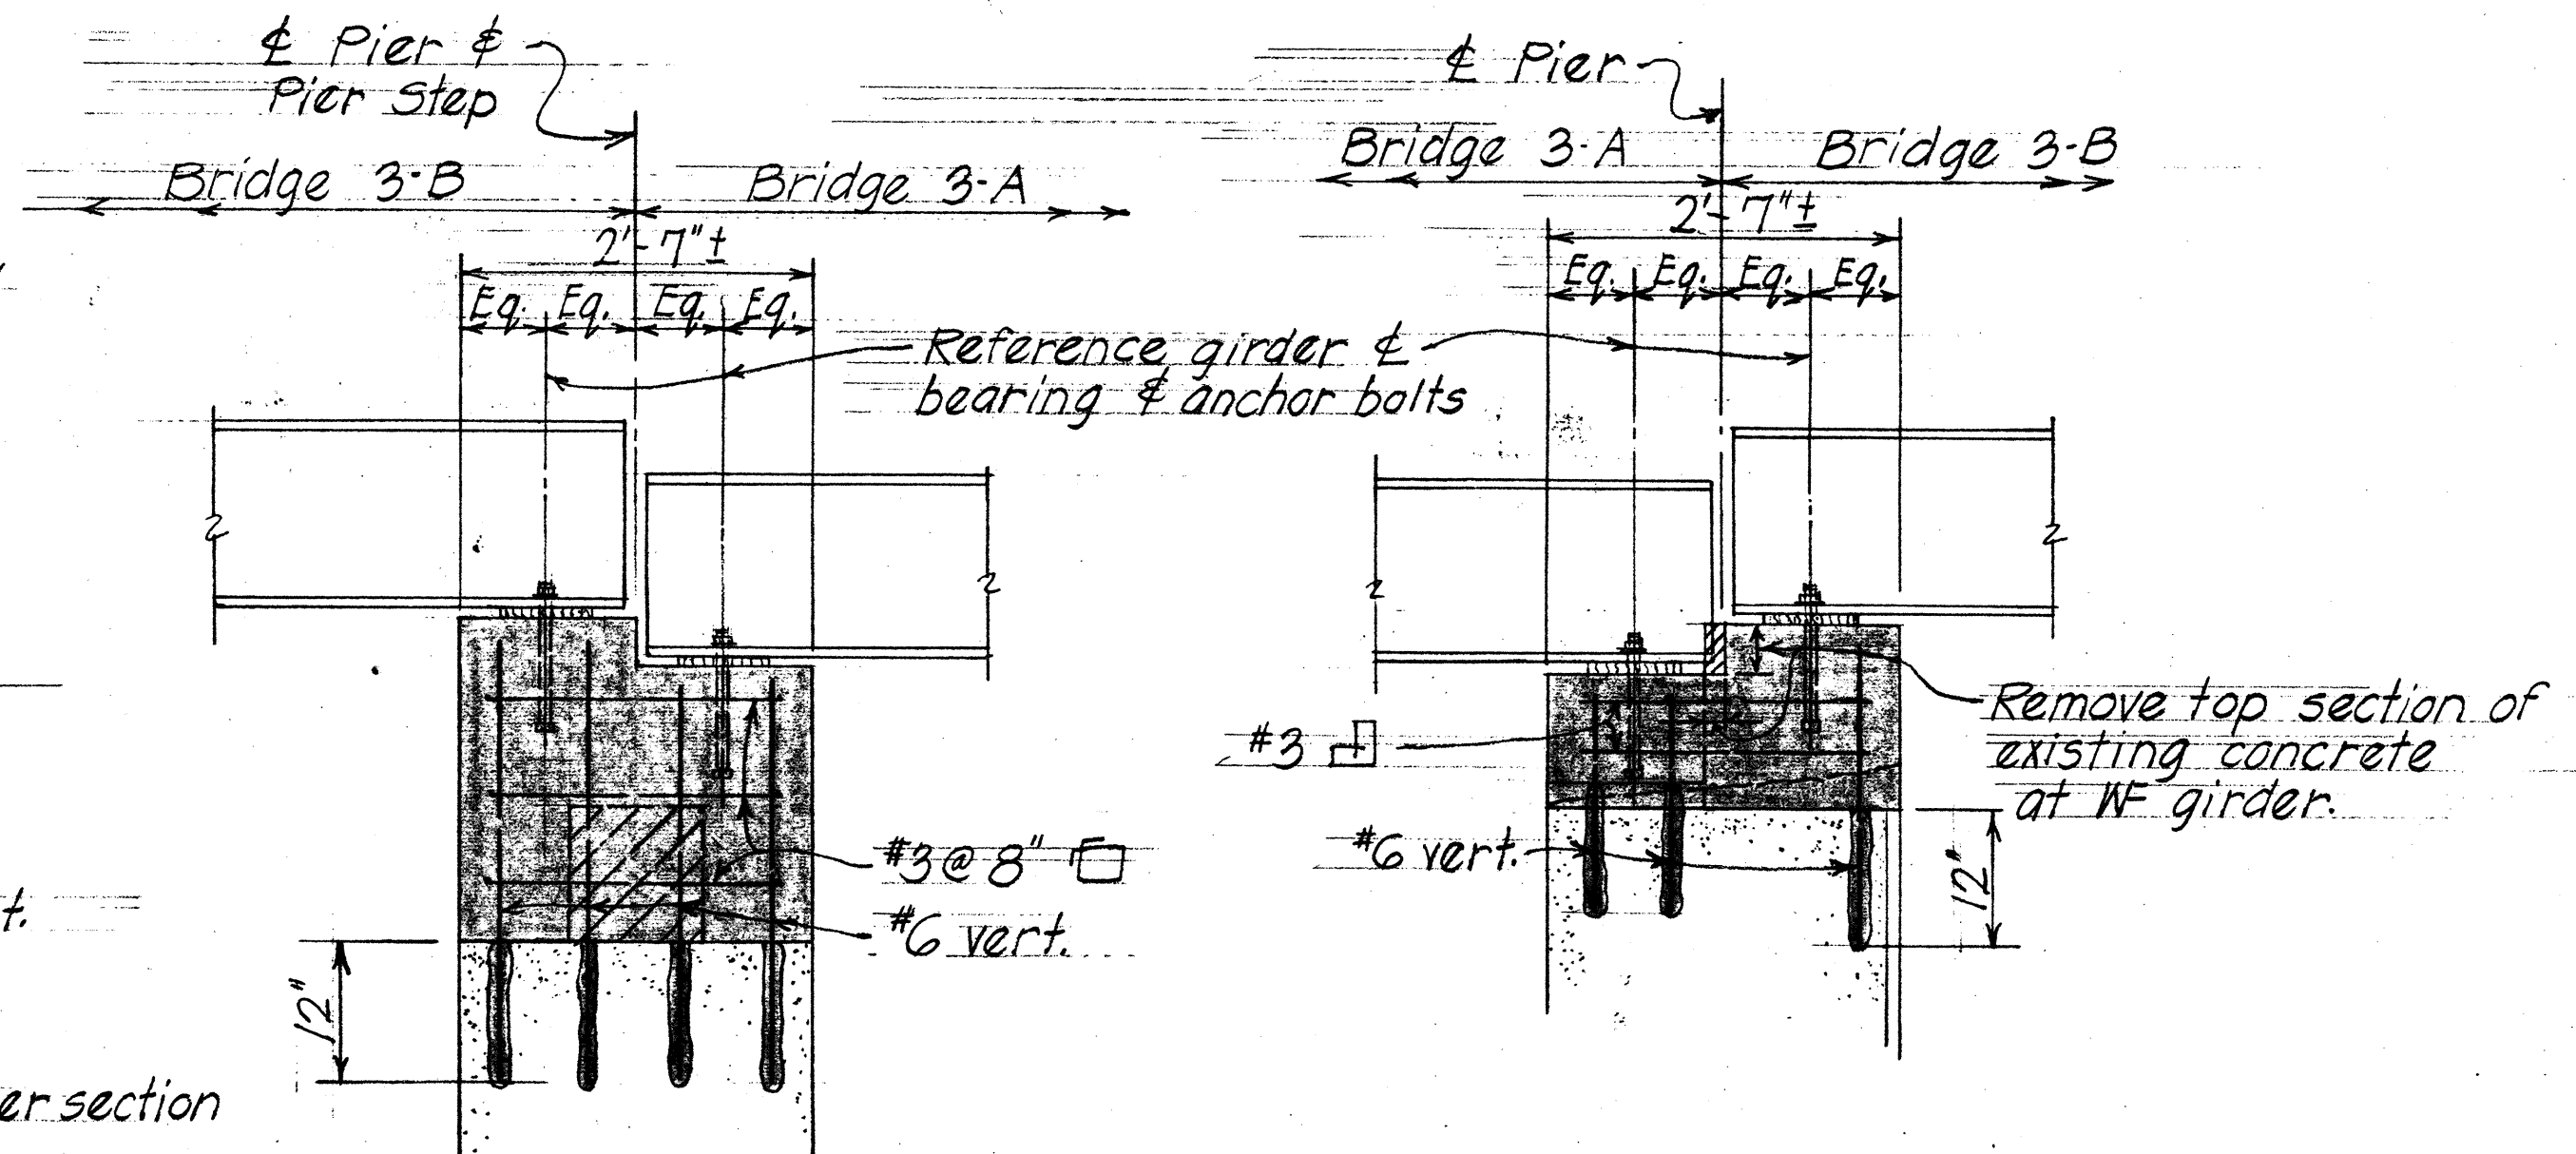

SECTION (G)
Scale: 3/4" = 1'-0"

SECTION (H)
Scale: 3/4" = 1'-0"

SURVEY PLOTTED BY	DATE
DRAWN BY	DATE
CHECKED BY	DATE
NOTE BOOK	
QUANTITIES BY	
CHECKED BY	

STATE OF HAWAII
DEPARTMENT OF TRANSPORTATION
HIGHWAYS DIVISION
BRIDGE IMPROVEMENT
WAINIHA BRIDGES NO 3-A, 3-B
Proj. No. BD-63-381, U-1 Oct. 1968
SHEET No. 6 OF 8 SHEETS

FOR INFORMATION ONLY

