

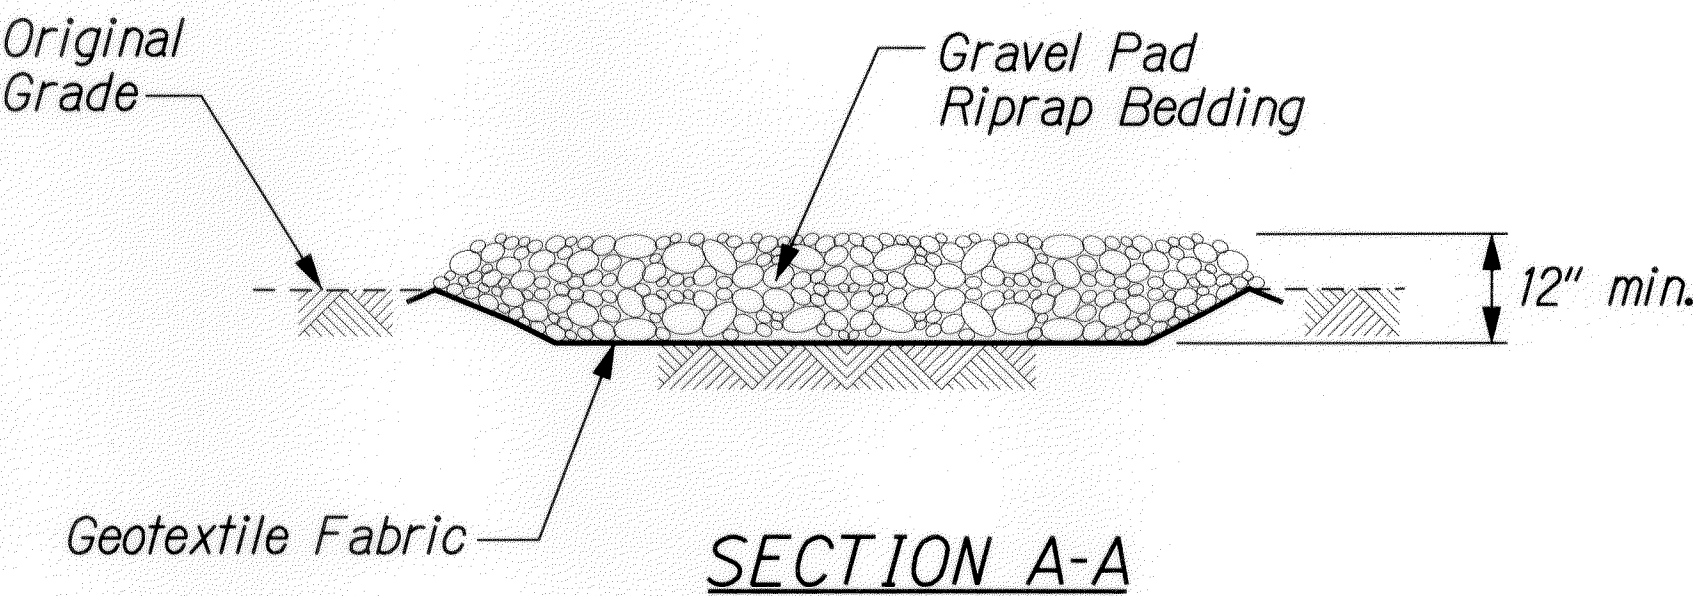
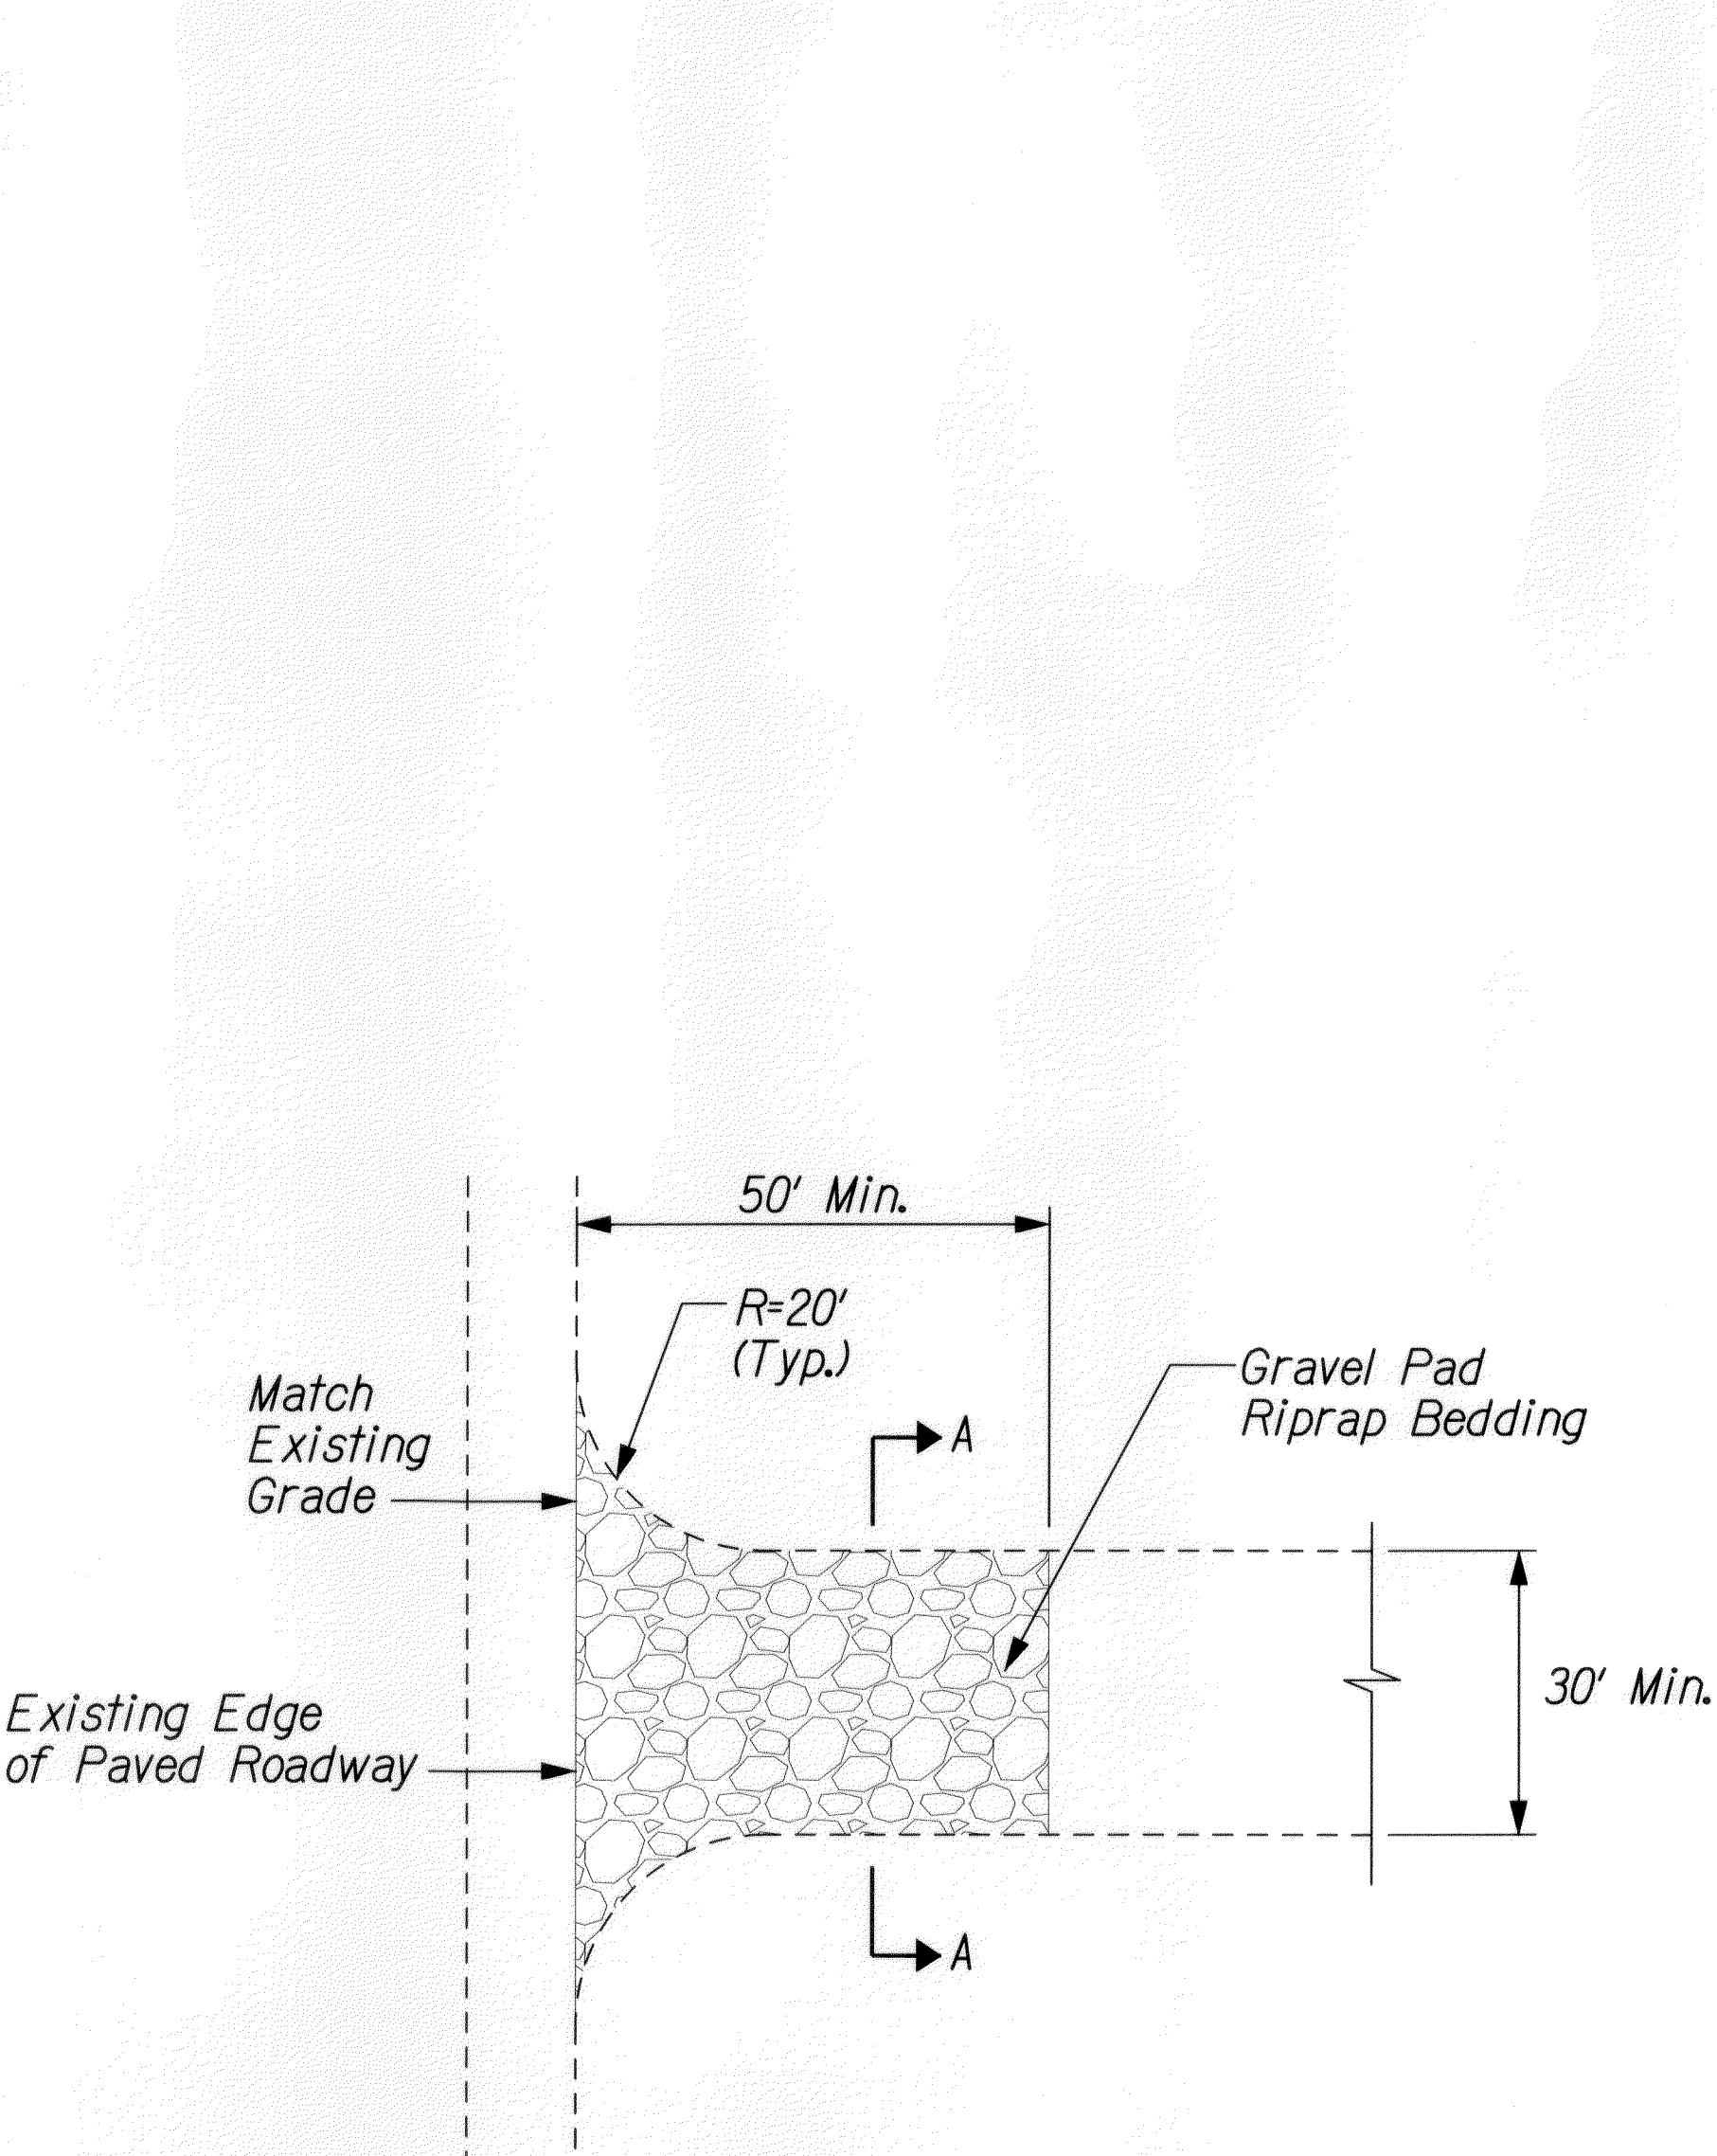


FED. ROAD DIST. NO.	STATE	PROJ. NO.	FISCAL YEAR	SHEET NO.	TOTAL SHEETS
HAWAII	HAW.	560A-02-12	2012	19	36

FINAL

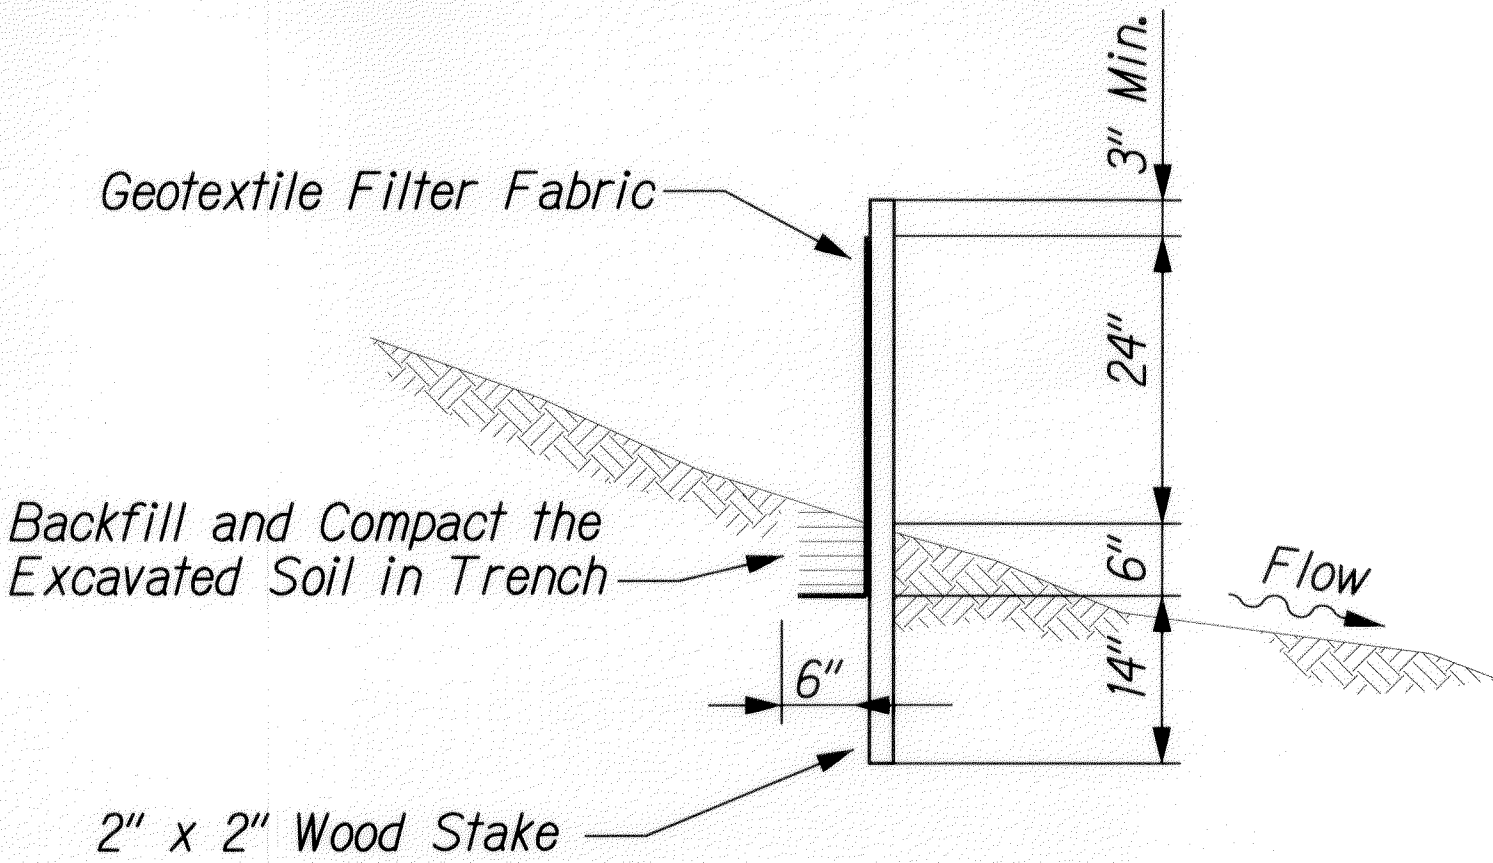



**TEMPORARY CONSTRUCTION ENTRANCE STABILIZATION**  
Not to Scale

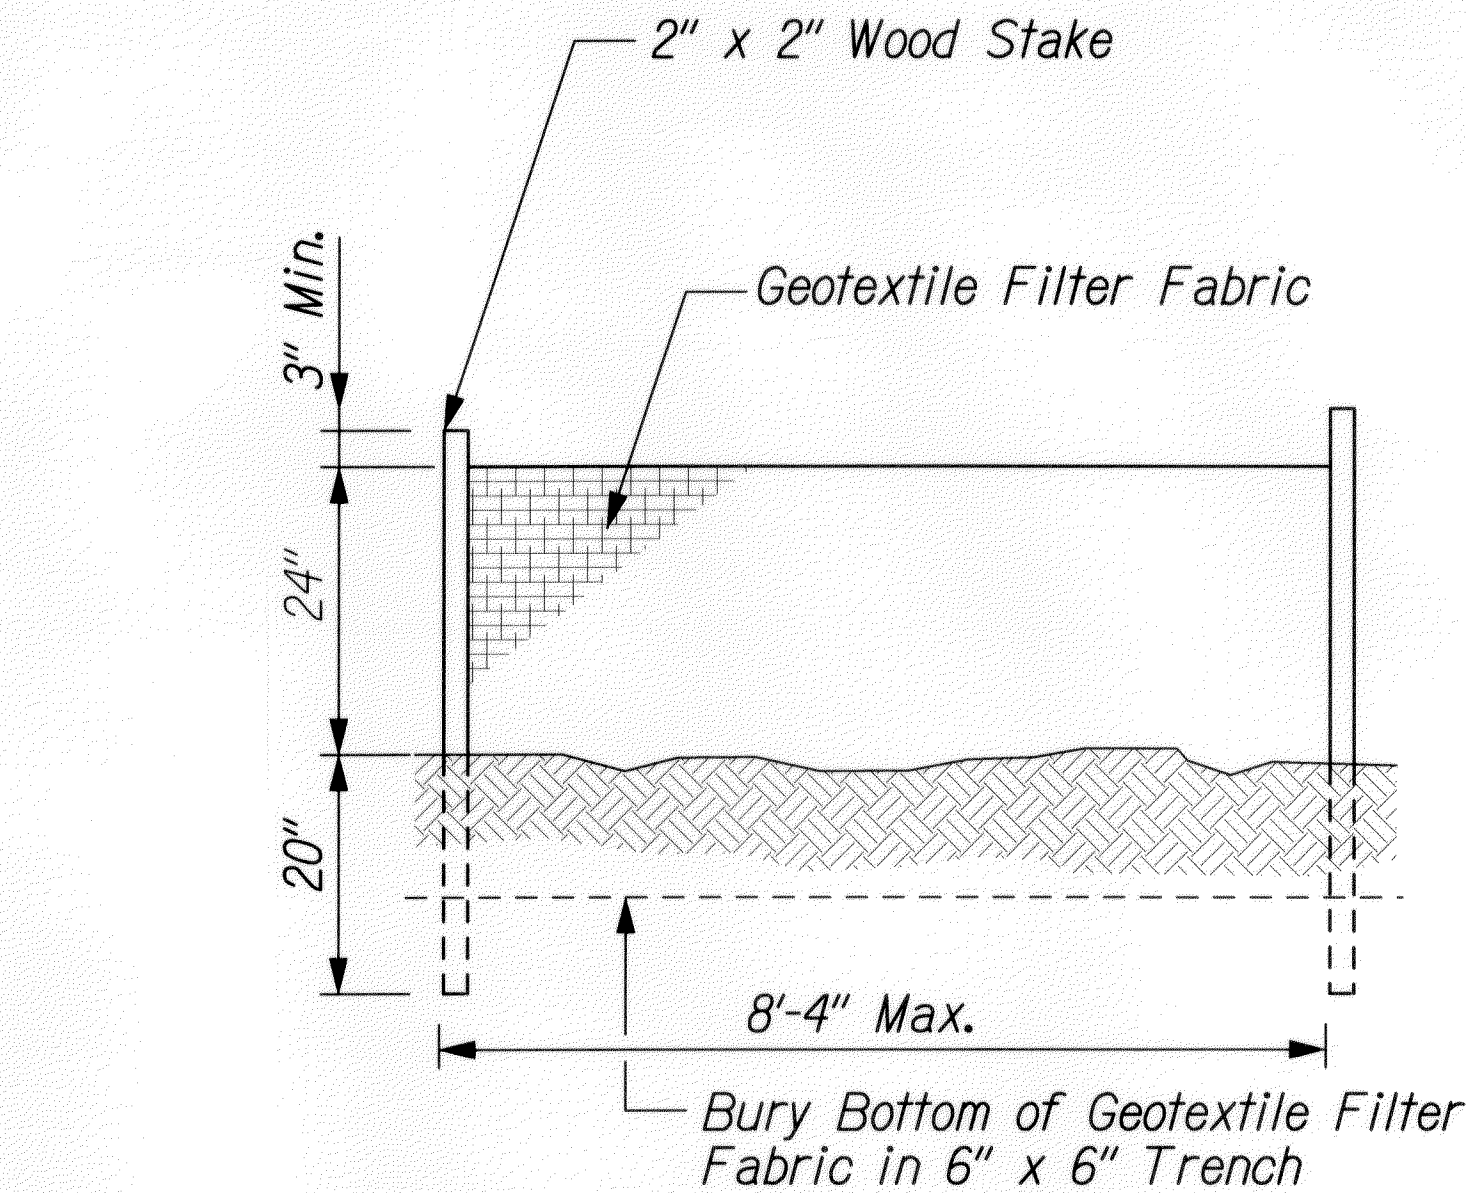

**SILT FENCE DETAIL**  
Not to Scale

**SILT FENCE NOTES:**

1. The filter fabric shall be a minimum of 36 inches wide.
2. If silt fence is obtained from manufacturer as a package (i.e. fabric attached to post) the manufacturer's installation instructions shall be adhered to.

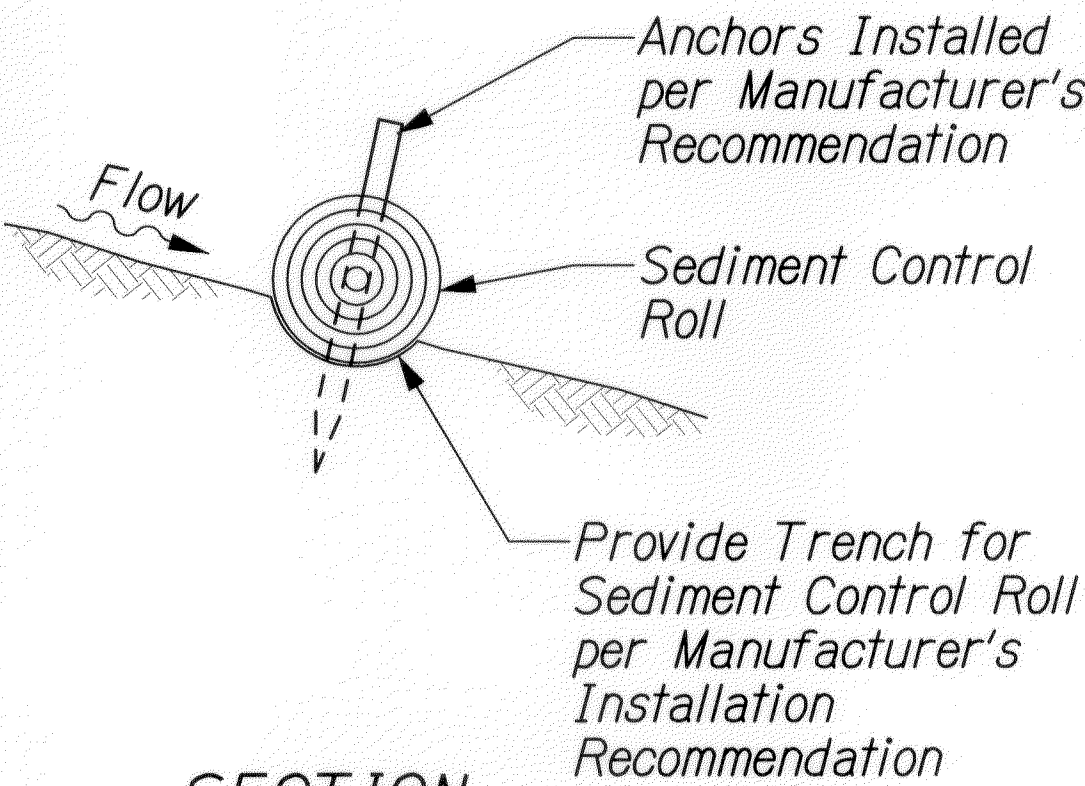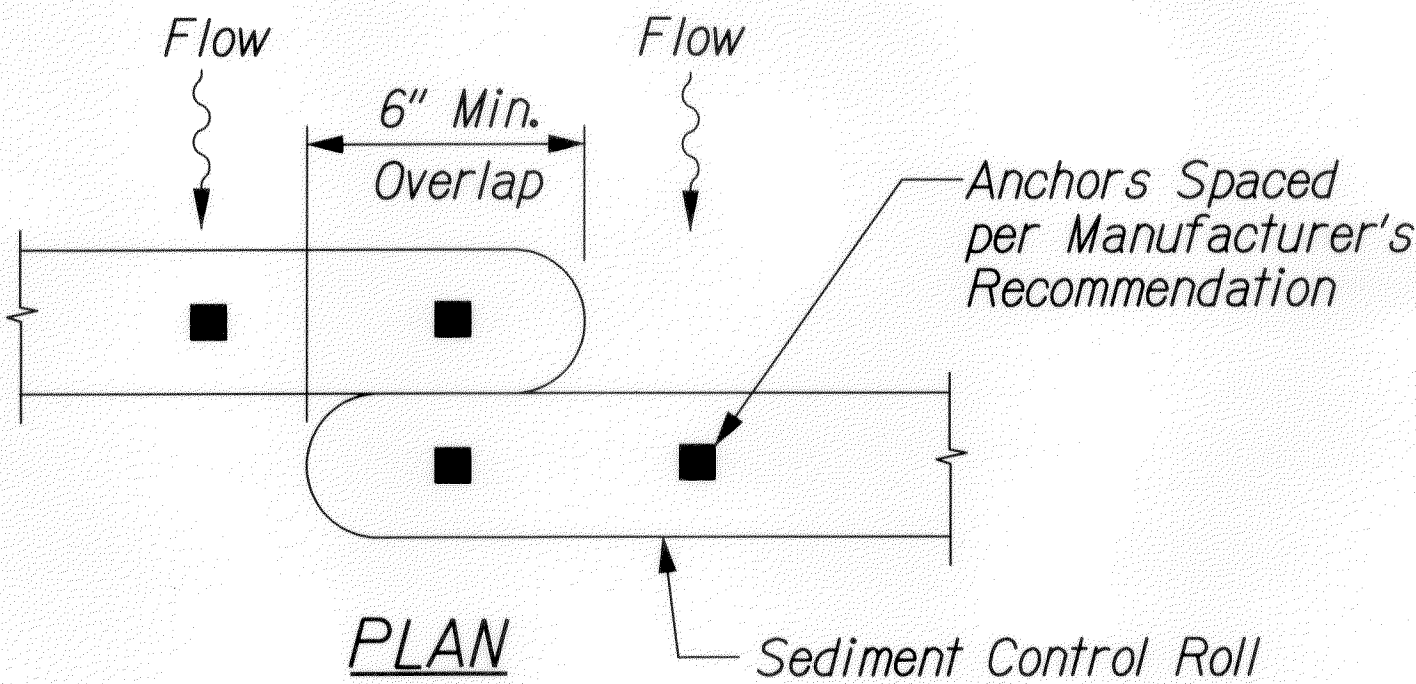

**SEDIMENT CONTROL ROLL DETAIL**  
Not to Scale

DESIGNED BY	DATE
TRACED BY	
NOTE BOOK	
QUANTITIES BY	
CHECKED BY	
NO.	

Jr/16524A Lumahai/Cadd/Phase II/Sheets/bmp.dgn

THIS WORK WAS PREPARED BY ME OR UNDER MY SUPERVISION.

*P. Uyeda* 10/4/30/12  
SIGNATURE EXPIRATION DATE OF THE LICENSE

STATE OF HAWAII  
DEPARTMENT OF TRANSPORTATION  
HIGHWAYS DIVISION

**WATER POLLUTION AND  
EROSION CONTROL DETAILS**

KUHIO HIGHWAY EMERGENCY SLOPE REPAIRS  
Vicinity of Lumahai  
Project No. 560A-02-12  
Scale: None Date: Oct. 17, 2011

SHEET No. C6.2 OF 18 SHEETS