
FED. ROAD STATE PROJ. NO. FISCAL SHEET TOTAL SHEETS

KAUAI HAWAII 560A-02-03 2010 9 32

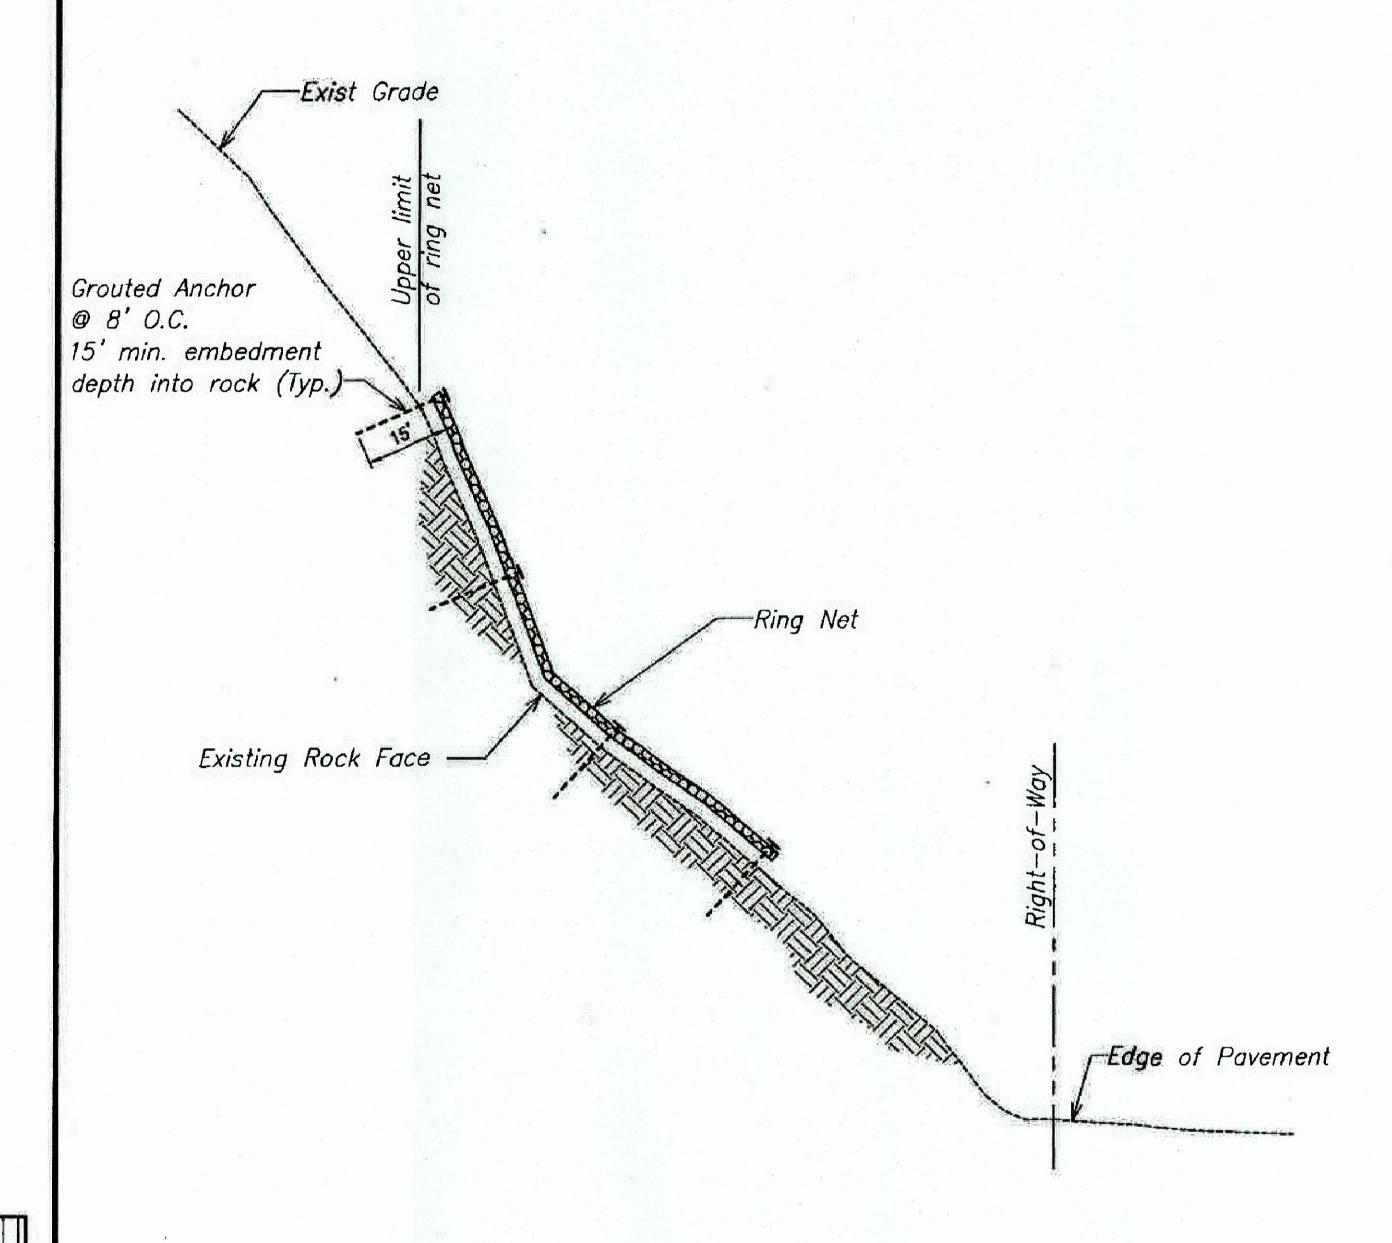

3' High Chain— Link Fence, set approx. 5' above limit of wire mesh, Ref Plan Sht No # and 17 -Anchored Wire Mesh Exist Grade--Grouted Anchor (Typ.) Erosion Control Mat (North American Green C350, or approved equal) over Exist Soil Slope Hydromulch slope prior to installation of erosion control mat— - Edge of Pavement

(Deleted from Contract)

A RING NET SYSTEM TYPICAL SECTION

9 SCALE: 1" = 10'

B ANCHORED WIRE MESH TYPICAL SECTION

SCALE: 1" = 10'

## <u>LEGEND FOR</u> AS-BUILT POSTINGS


Squiggly line for as-built deletion

100.00

Double line for as-built deletion

Roadway

Text for as-built

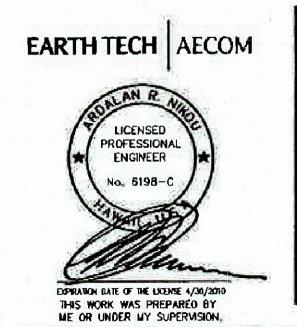

STATE OF HAWAII
DEPARTMENT OF TRANSPORTATION
HIGHWAYS DIVISION

## TYPICAL SECTIONS

KUHIO HIGHWAY SLOPE STABILIZATION
VICINITY OF HANALEI BRIDGE
PROJECT NO. 560A-02-03

Scale: As Noted Date: July 2009
SHEET No. 1 OF 1 SHEETS