



INDEX TO DRAWINGS	
SHEET NO.	DESCRIPTION
1	TITLE SHEET
2	STANDARD PLANS SUMMARY
3	GENERAL NOTES & LEGEND
4 - 5	WATER POLLUTION AND EROSION CONTROL NOTES
6	TYPICAL SECTIONS
7 - 14	ROADWAY PLANS
15 - 16	DRAINAGE PLANS
17	PAV'T MARKING LEGEND, DETAILS & NOTES
18	LOW SPEED UNDIVIDED HIGHWAY WORK ZONE SIGNING PLAN, DETAILS & NOTES

STATE OF HAWAII
DEPARTMENT OF TRANSPORTATION
HIGHWAYS DIVISION
HONOLULU, HAWAII
PLANS FOR
KUHIO HIGHWAY
PAVEMENT RECONSTRUCTION & DRAINAGE IMPROVEMENTS
HAENA TO PRINCEVILLE
PROJECT NO. 560A-02-09M
DISTRICT OF HANAIEI
ISLAND OF KAUAI

FED. ROAD DIST. NO.	STATE	PROJ. NO.	FISCAL YEAR	SHEET NO.	TOTAL SHEETS
HAWAII	HAW.	560A-02-09M	2009	1	18

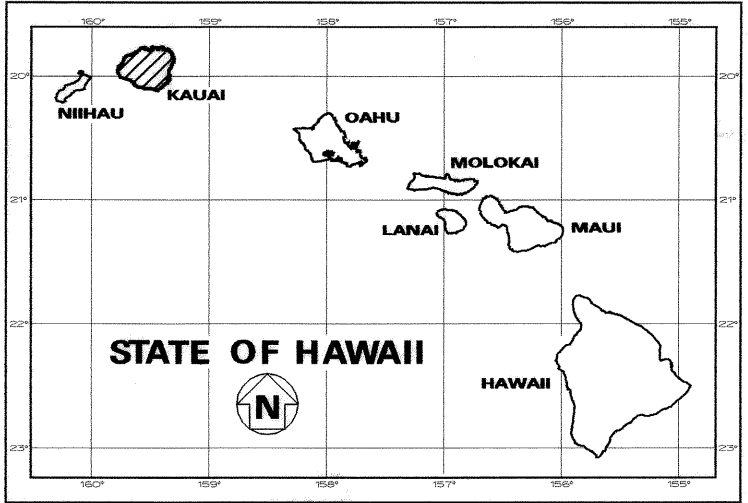


PROJECT LOCATION

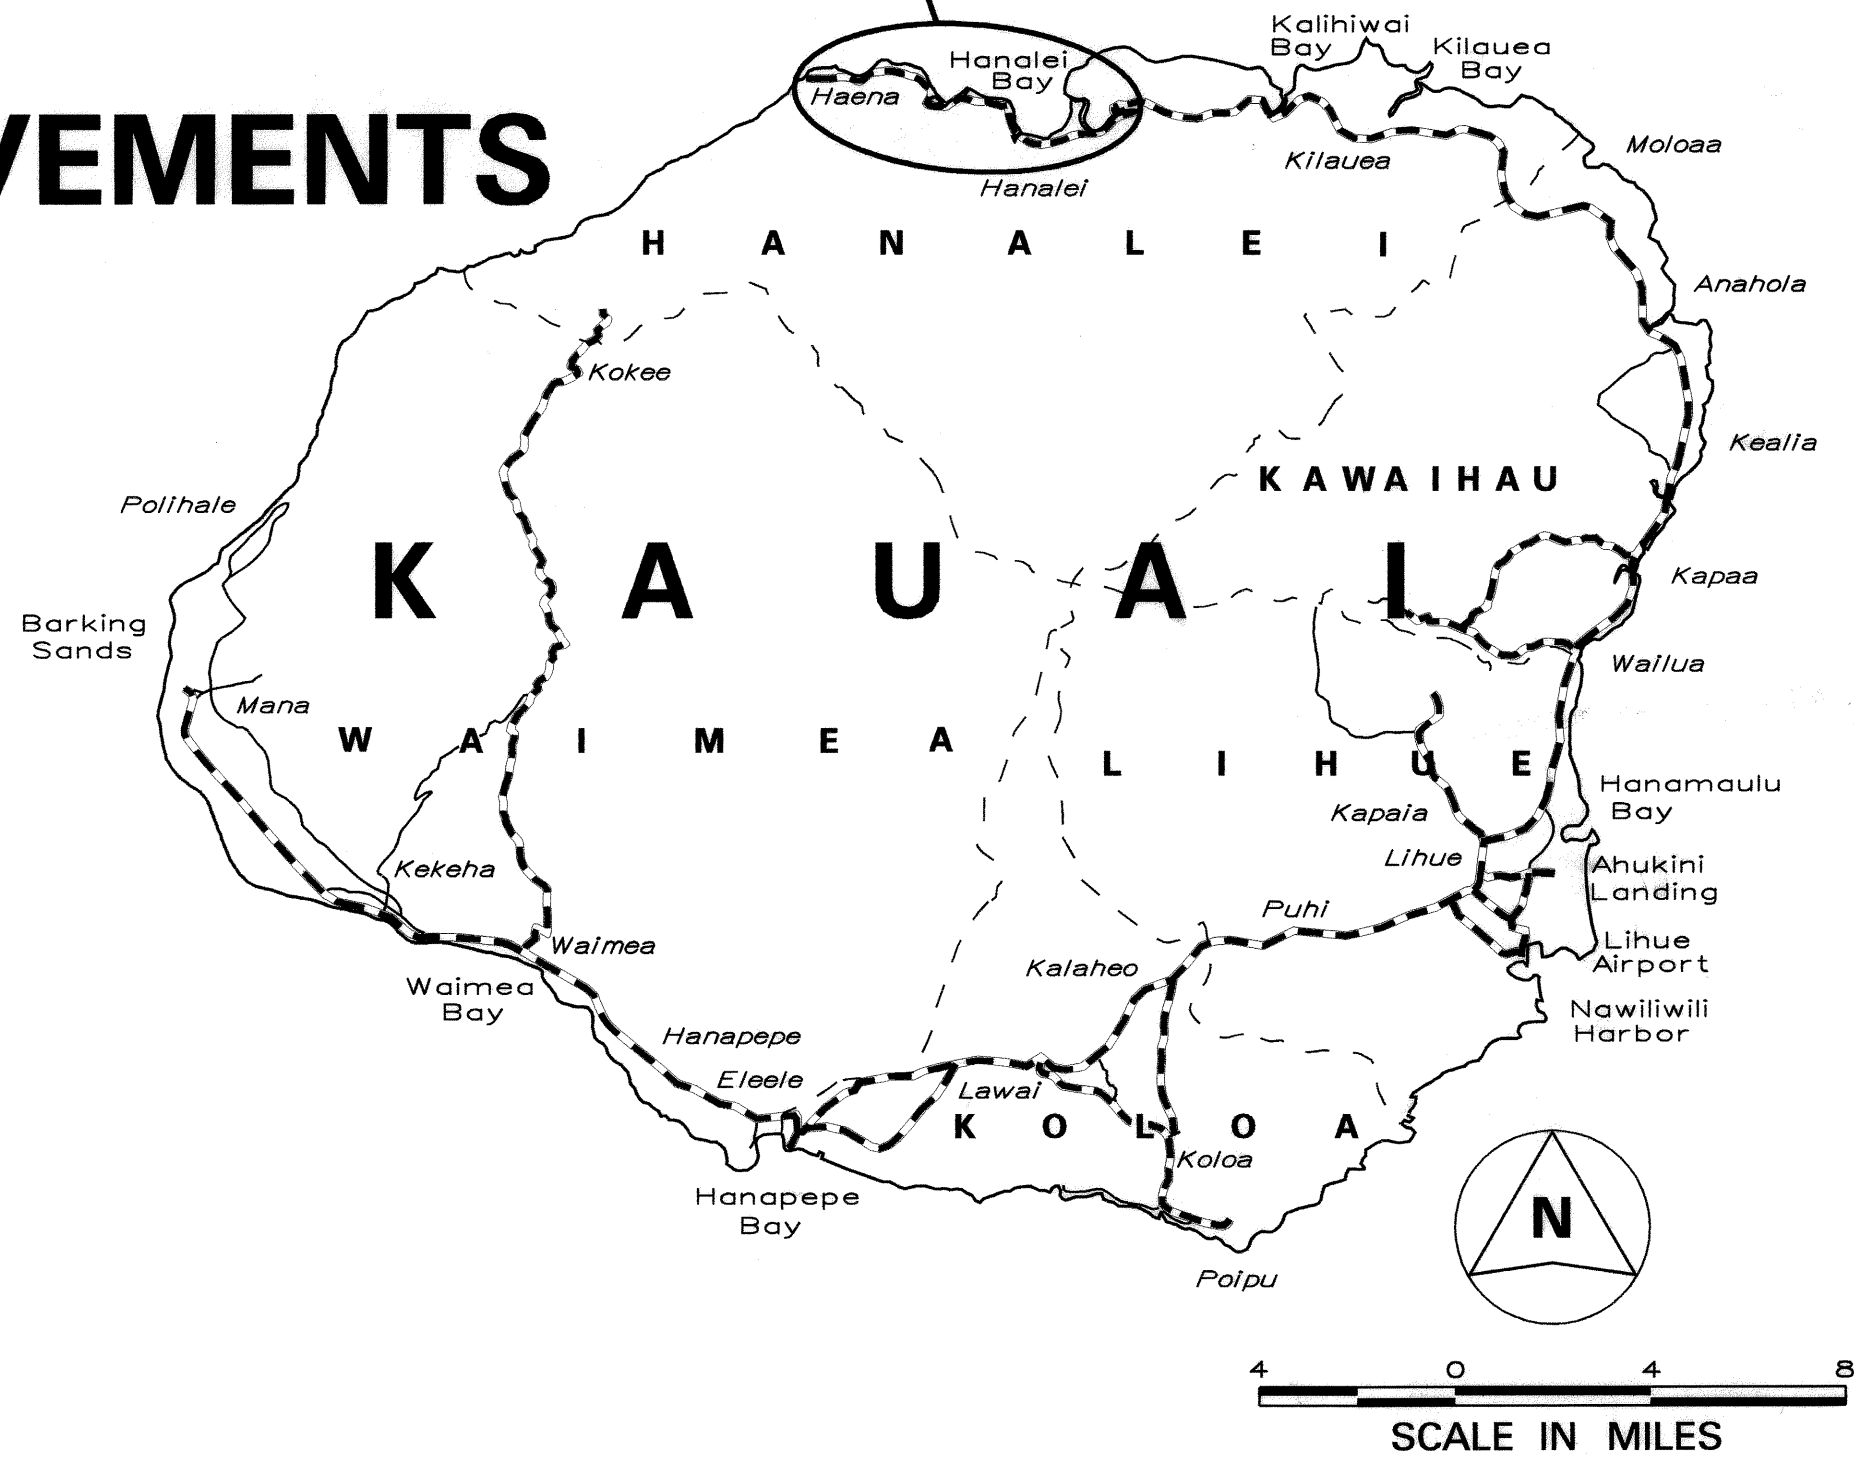


--- FEDERAL AID PROJECTS PREVIOUSLY CONSTRUCTED OR UNDER CONSTRUCTION

MILE POST 0.94 TO MILE POST 10.00

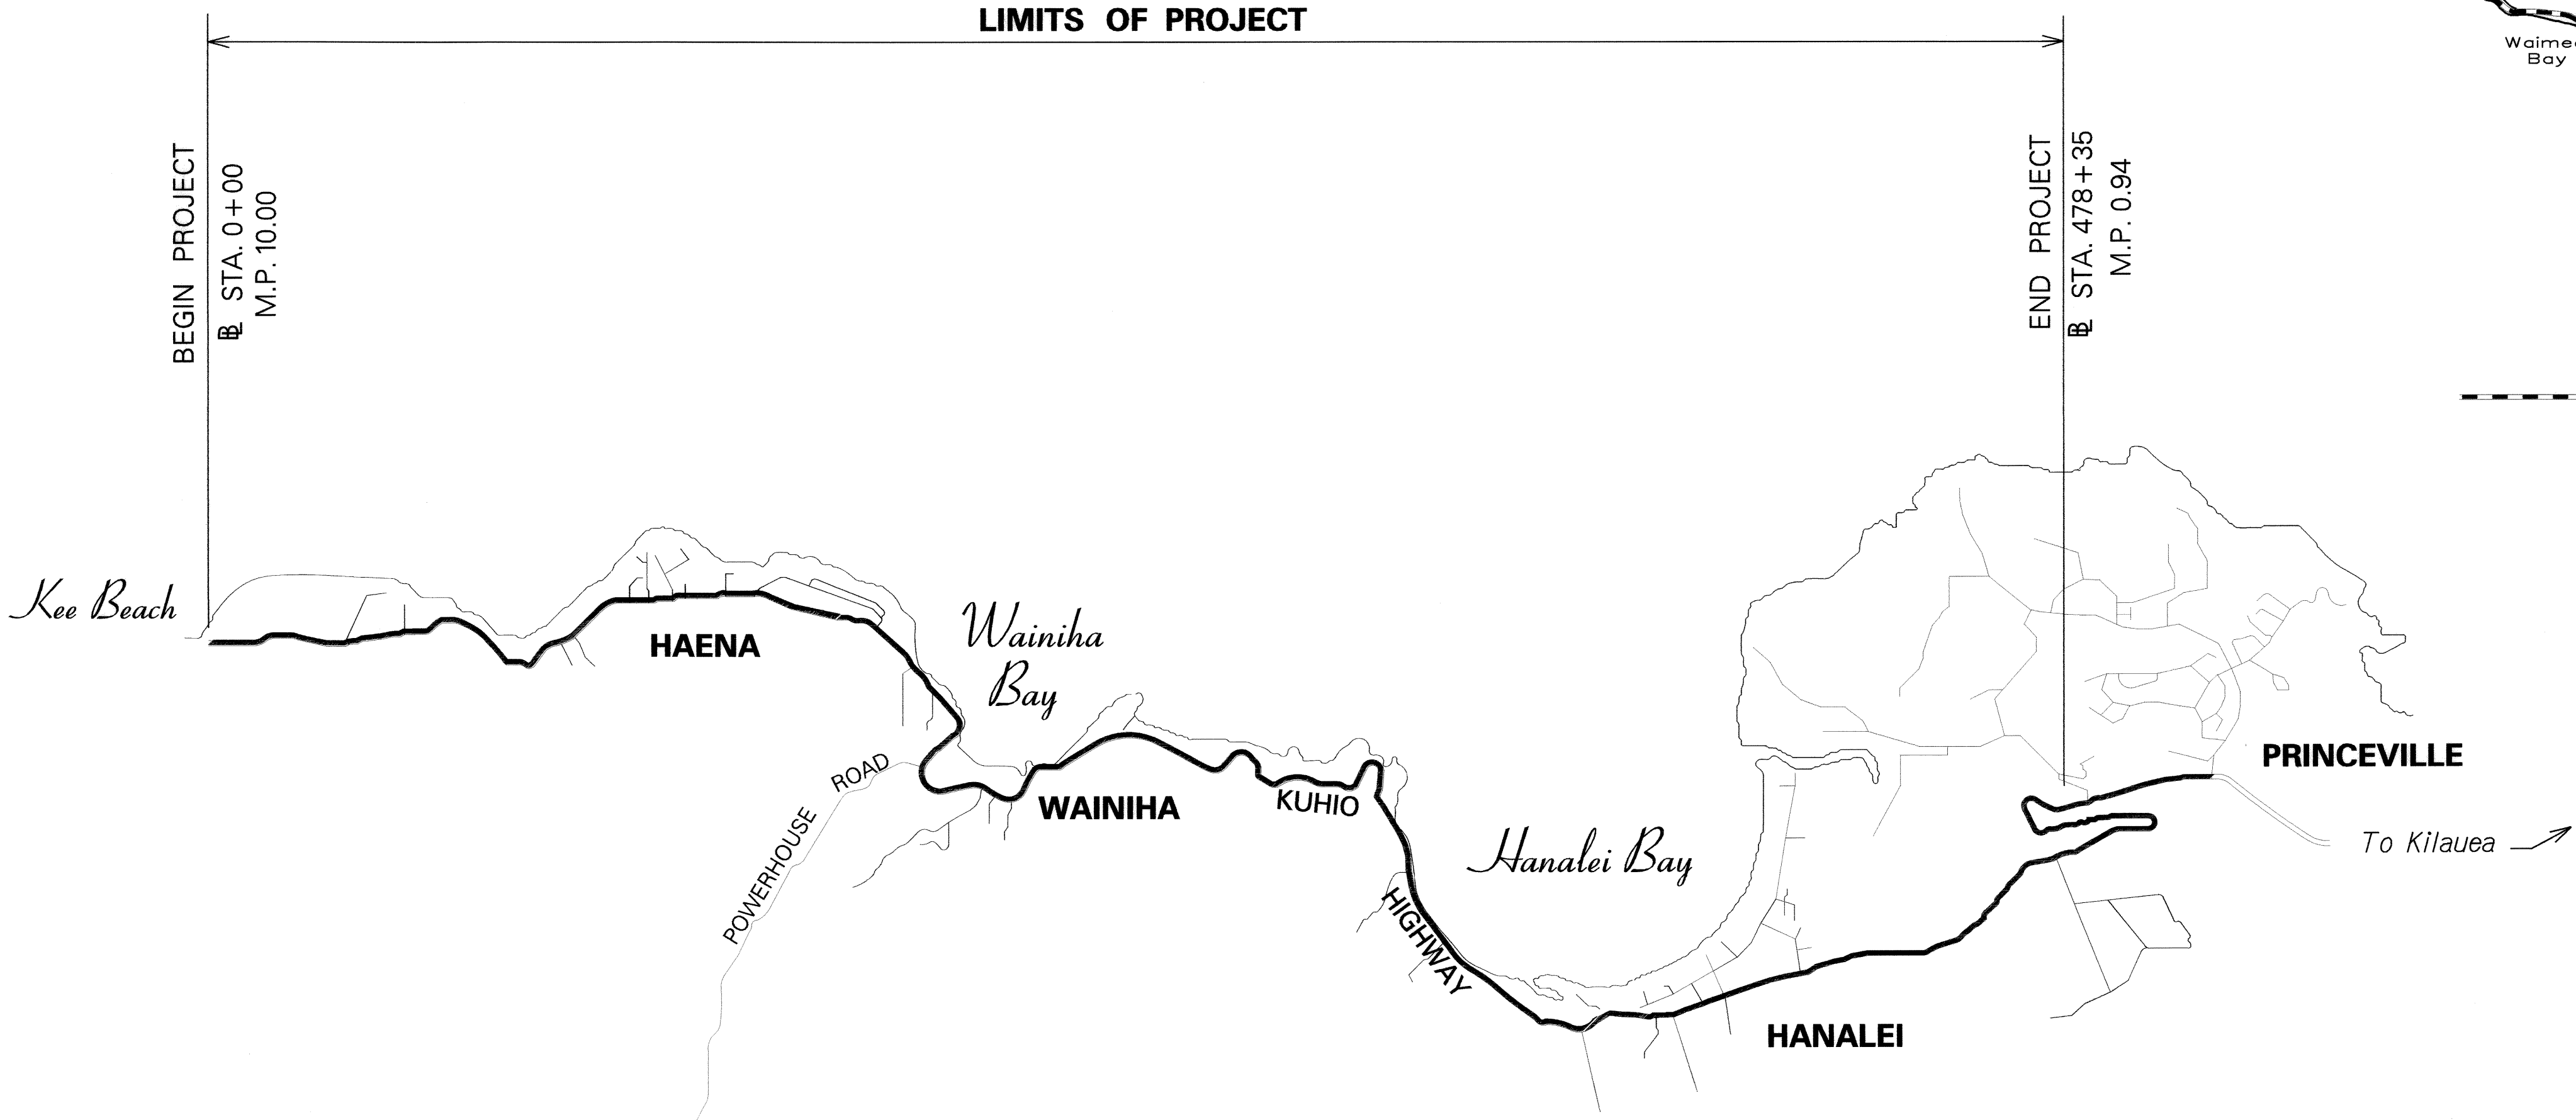

LAYOUT PLAN
GROSS LENGTH OF PROJECT...9.1 MILES
NET LENGTH OF PROJECT...9.1 MILES

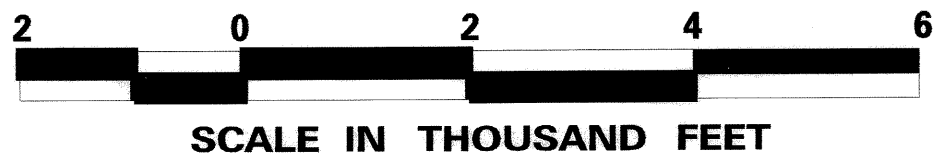

DEPARTMENT OF TRANSPORTATION
STATE OF HAWAII
APPROVED:
[Signature] 5-20-09
DIR. OF TRANSPORTATION DATE

HWY-K DESIGNED BY
HWY-KE MANAGED BY
241-3000 PHONE
MAY 2009 DATE