
 


FED. ROAD DIST. NO.	STATE	FEDERAL AID PROJ. NO.	FISCAL YEAR	SHEET NO.	TOTAL SHEETS
HAWAII	HAW.	ER-16(002)	2014	19	54


Legend:

-  Silt Fence or Compost Filter Sock
-  Flow Direction
-  Inlet Protection
-  Compost Filter Sock

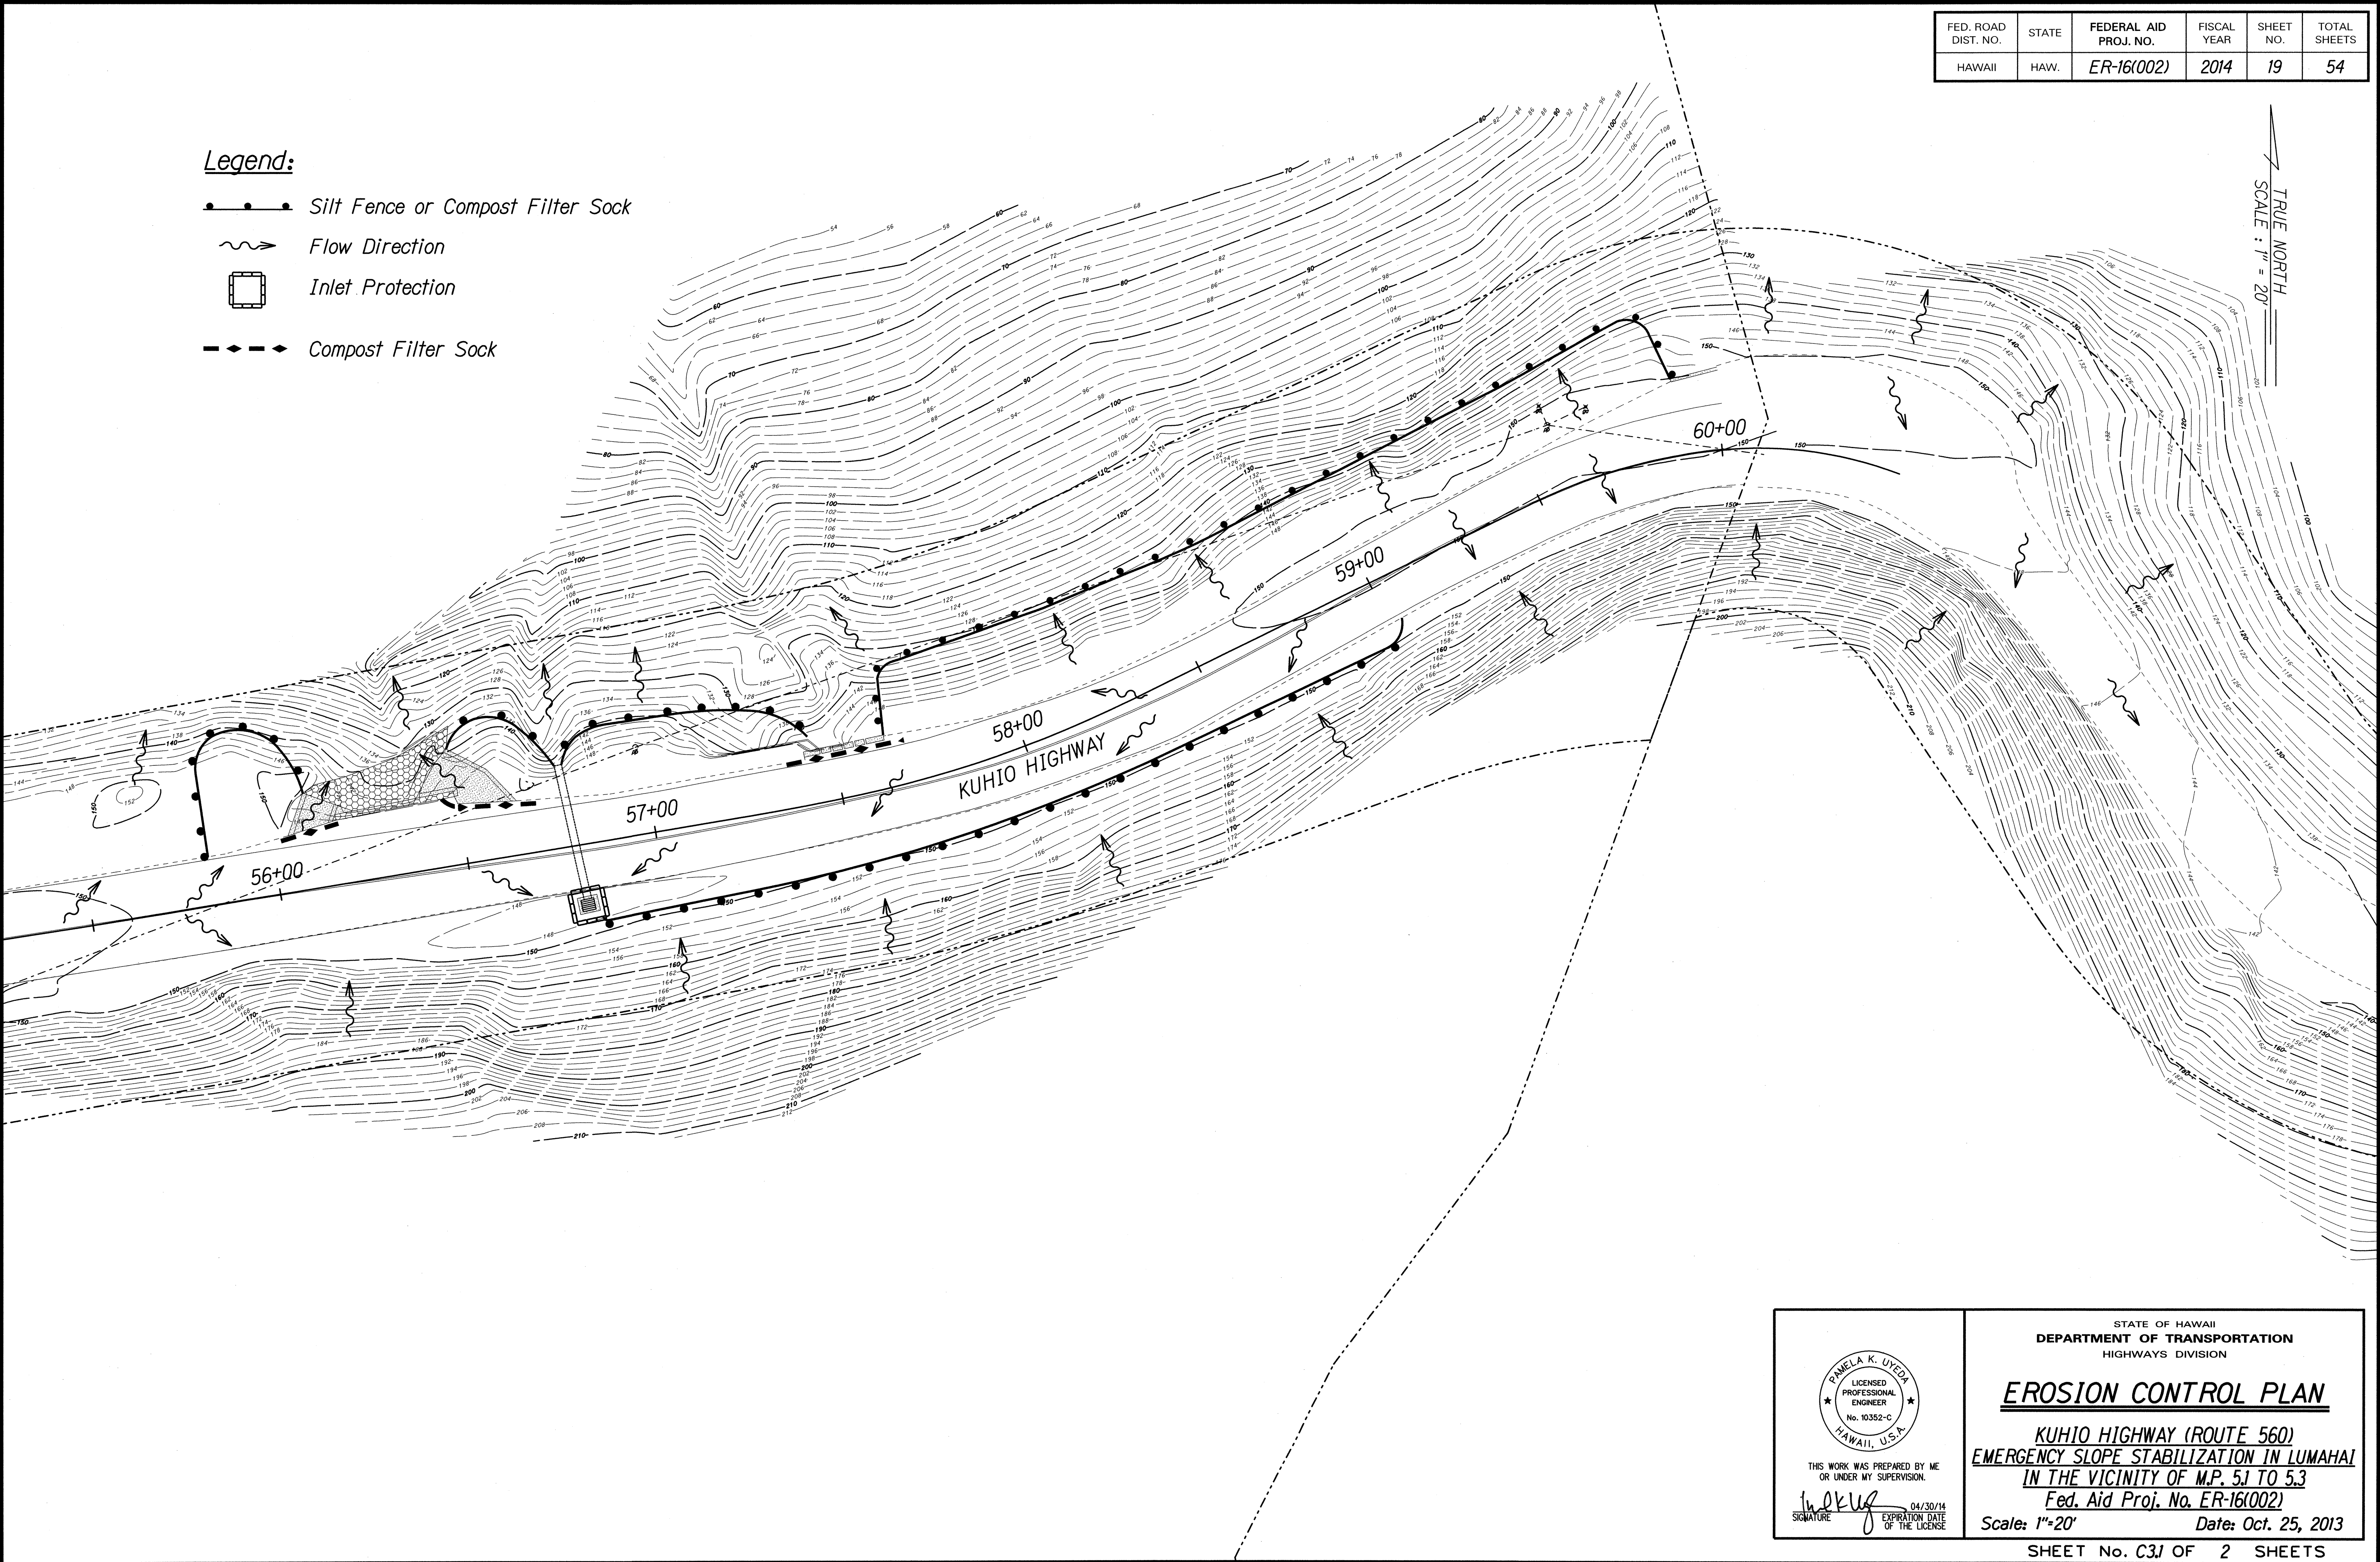

ORIGINAL PLAN	SURVEY PLOTTED BY	DATE
NOTES BOOK	DRAWN BY	
	DESIGNED BY	
	CHECKED BY	

T:\16524A Lumahai\Cadd\Phase 3 Emergency\Sheets\ECP.dgn

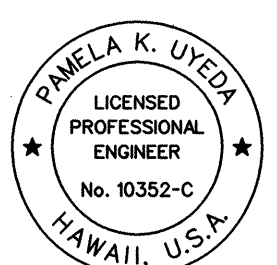

THIS WORK WAS PREPARED BY ME
OR UNDER MY SUPERVISION.

P. Uyeda 04/30/14
SIGNATURE EXPIRATION DATE OF THE LICENSE

STATE OF HAWAII
DEPARTMENT OF TRANSPORTATION
HIGHWAYS DIVISION


EROSION CONTROL PLAN

KUHIO HIGHWAY (ROUTE 560)
EMERGENCY SLOPE STABILIZATION IN LUMAHA'I
IN THE VICINITY OF M.P. 5.1 TO 5.3
Fed. Aid Proj. No. ER-16(002)

Scale: 1"=20' Date: Oct. 25, 2013



SHEET No. C31 OF 2 SHEETS

FED. ROAD DIST. NO.	STATE	FEDERAL AID PROJ. NO.	FISCAL YEAR	SHEET NO.	TOTAL SHEETS
HAWAII	HAW.	ER-16(002)	2014	20	54

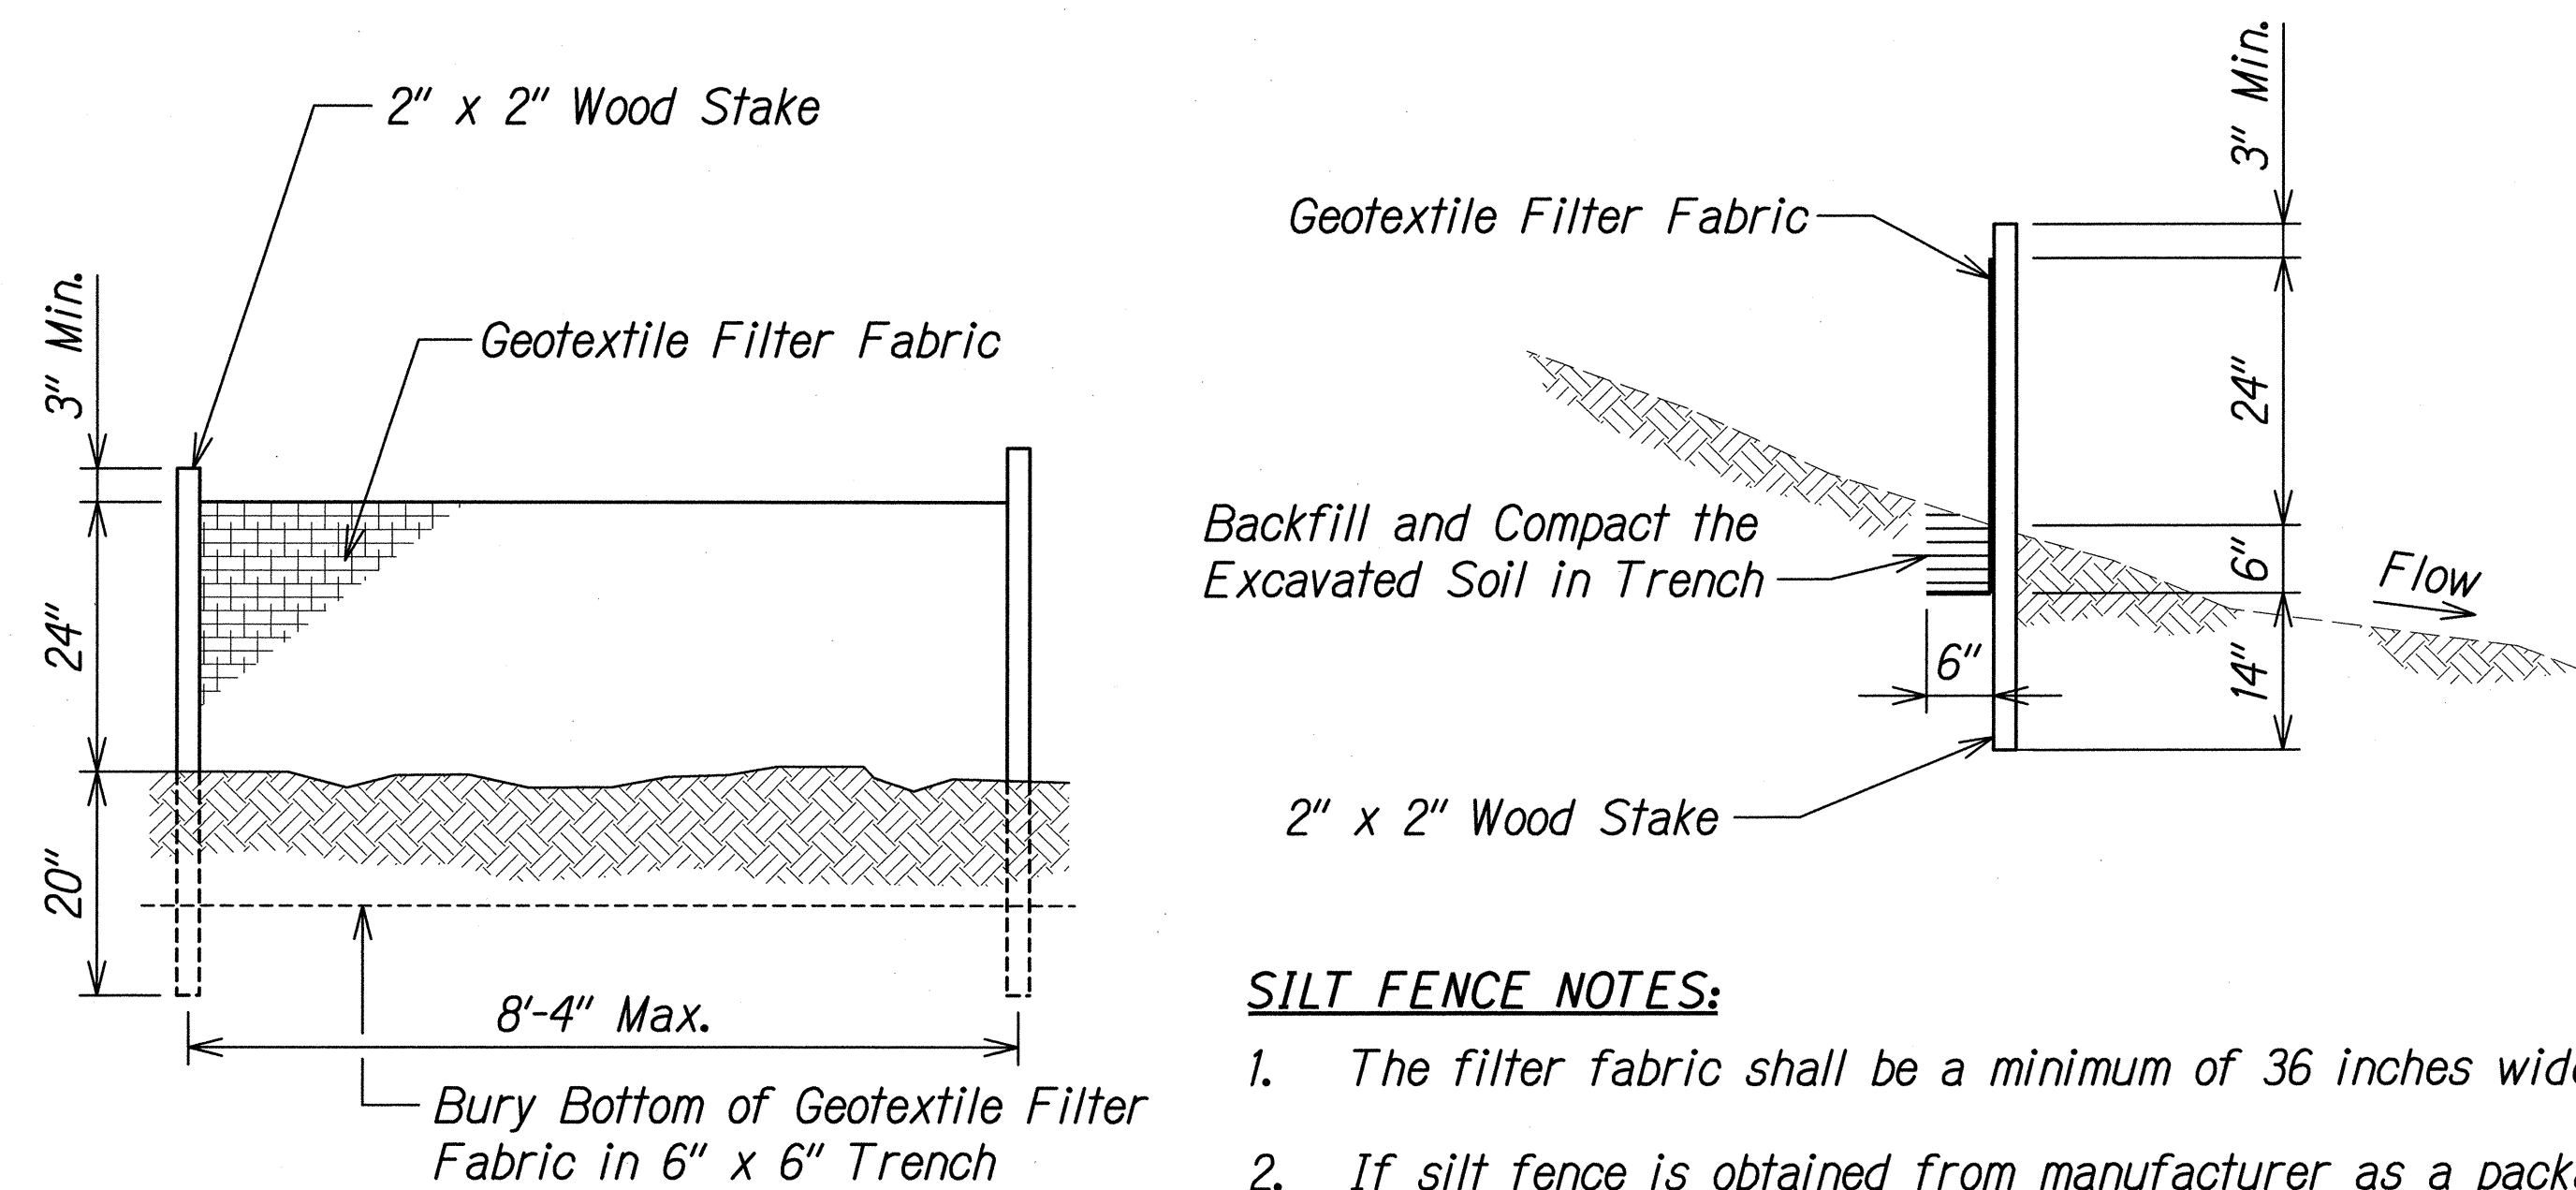


- SILT FENCE NOTES:**
1. The filter fabric shall be a minimum of 36 inches wide.
 2. If silt fence is obtained from manufacturer as a package (i.e. fabric attached to post) the manufacturer's installation instructions shall be adhered to.

SILT FENCE DETAIL
Not to Scale

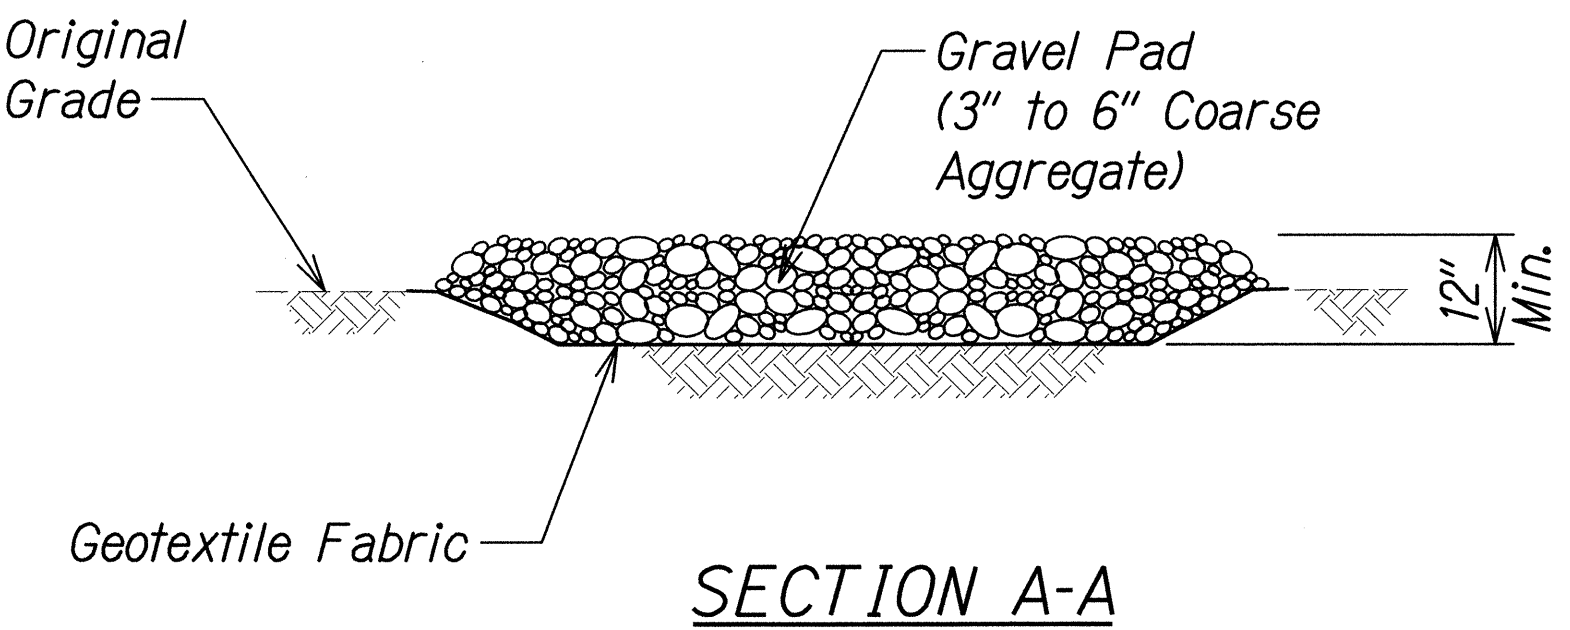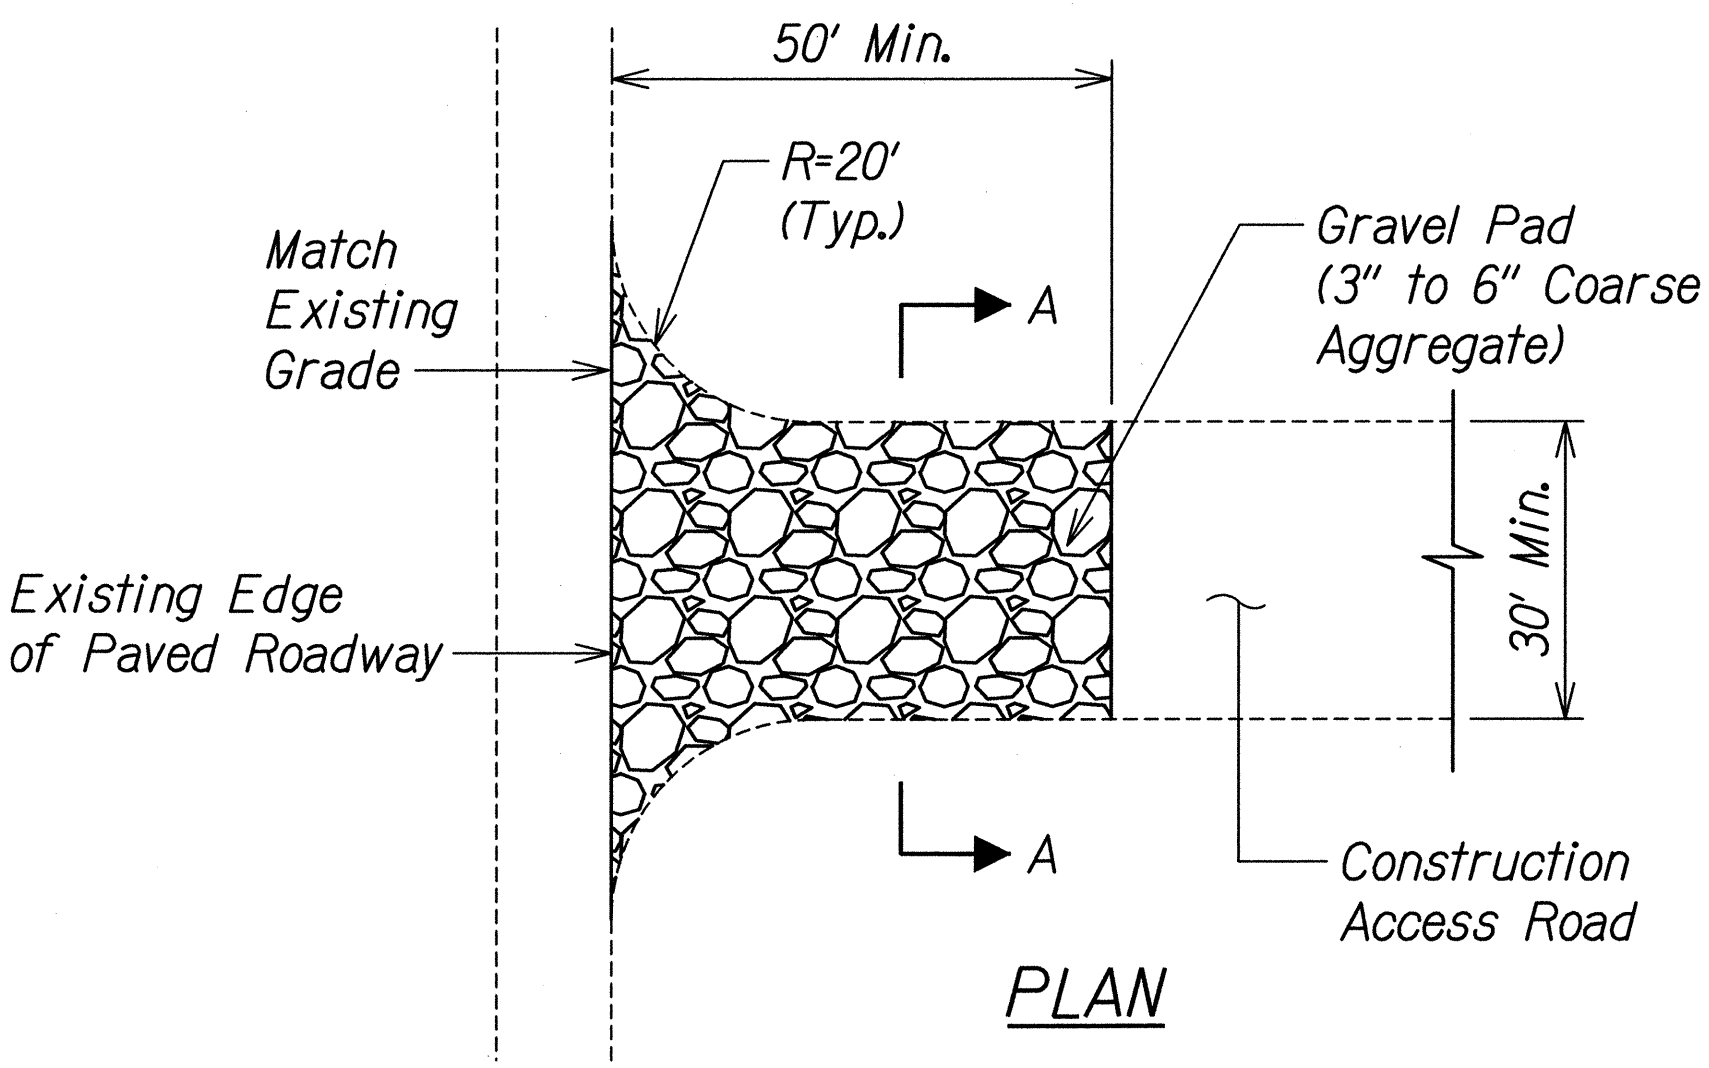

TEMPORARY CONSTRUCTION ENTRANCE STABILIZATION
Not to Scale

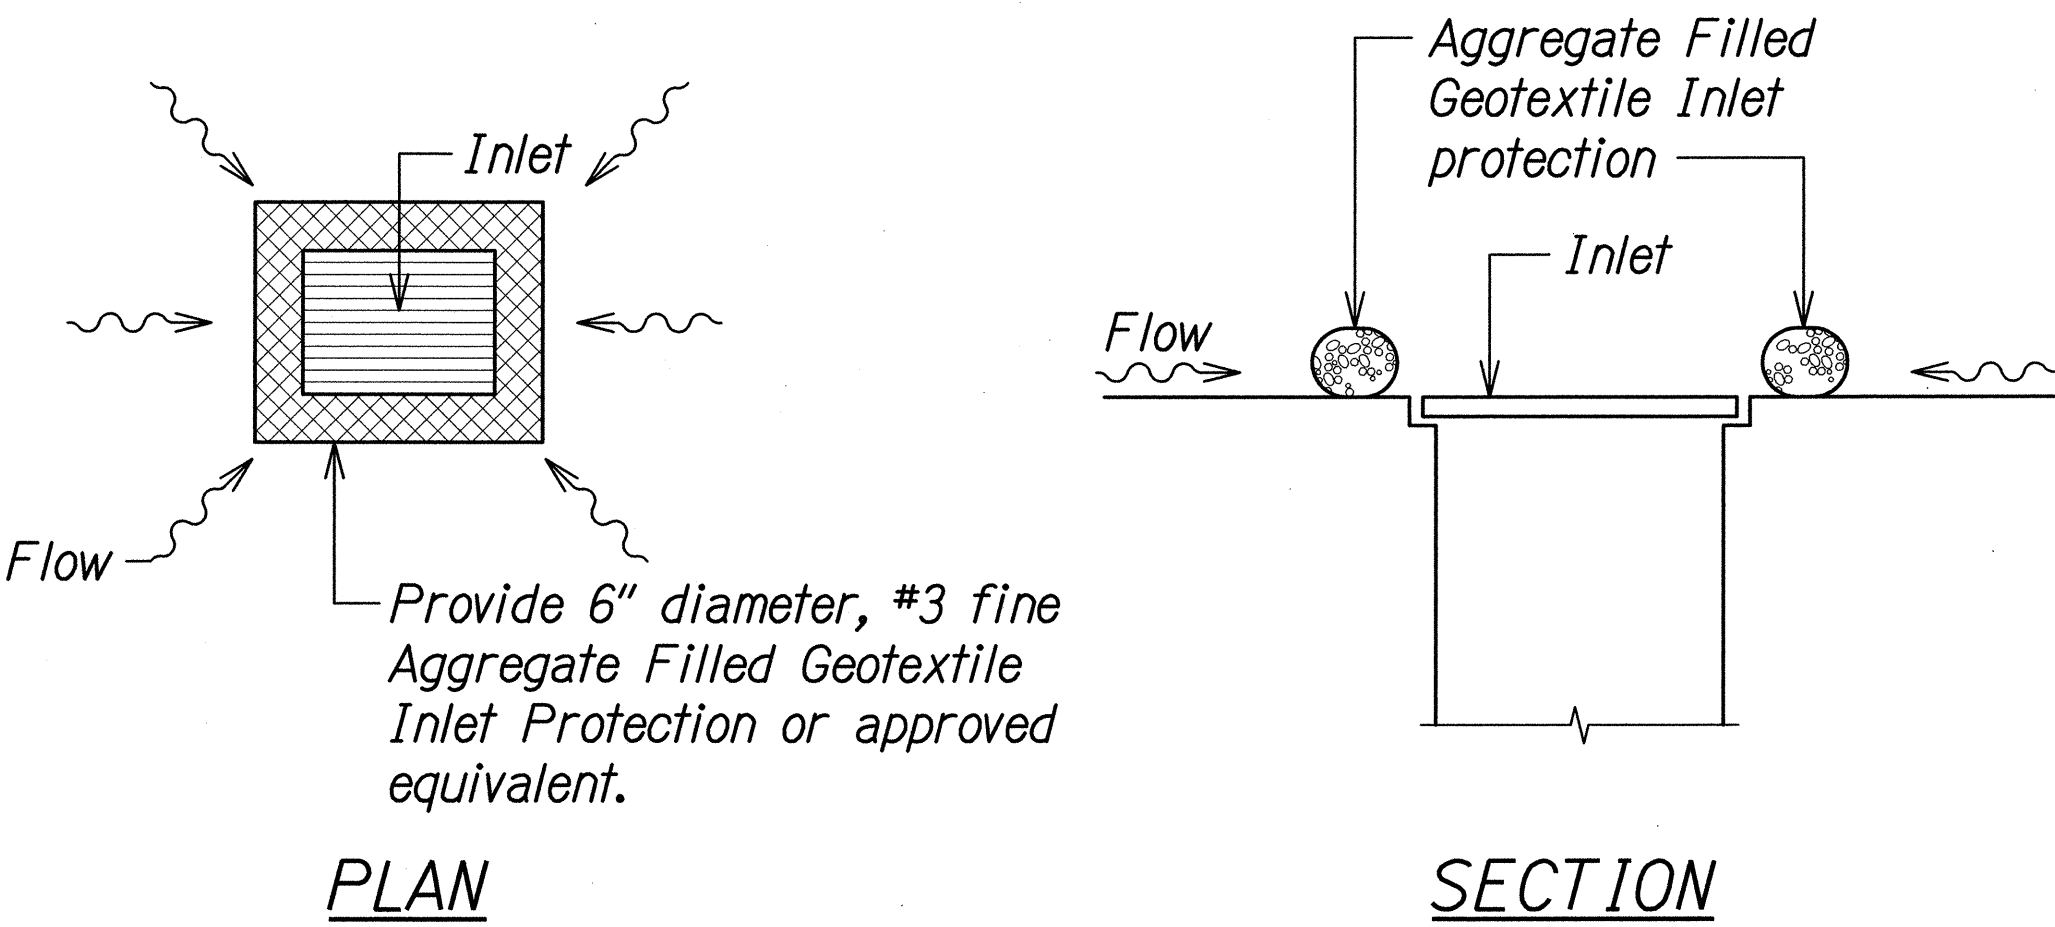

INLET PROTECTION
Not to Scale

ORIGINAL PLAN	DATE
DRAWN BY	
CHECKED BY	
NOTED BY	
DATE	

T:\16524A Lumahai\Cadd\Phase 3 Emergency\Sheets\BMPdet.dgn

THIS WORK WAS PREPARED BY ME OR UNDER MY SUPERVISION.

[Signature] 04/30/14
SIGNATURE EXPIRATION DATE OF THE LICENSE

STATE OF HAWAII
DEPARTMENT OF TRANSPORTATION
HIGHWAYS DIVISION

WATER POLLUTION & EROSION CONTROL DETAILS

KUHIO HIGHWAY (ROUTE 560)
EMERGENCY SLOPE STABILIZATION IN LUMAHAI
IN THE VICINITY OF M.P. 5.1 TO 5.3
Fed. Aid Proj. No. ER-16(002)

Scale: Not to Scale Date: Oct. 25, 2013