


FED. ROAD DIST. NO.	STATE	FEDERAL AID PROJ. NO.	FISCAL YEAR	SHEET NO.	TOTAL SHEETS
HAWAII	HAW.	ER-16(002)	2014	11	54

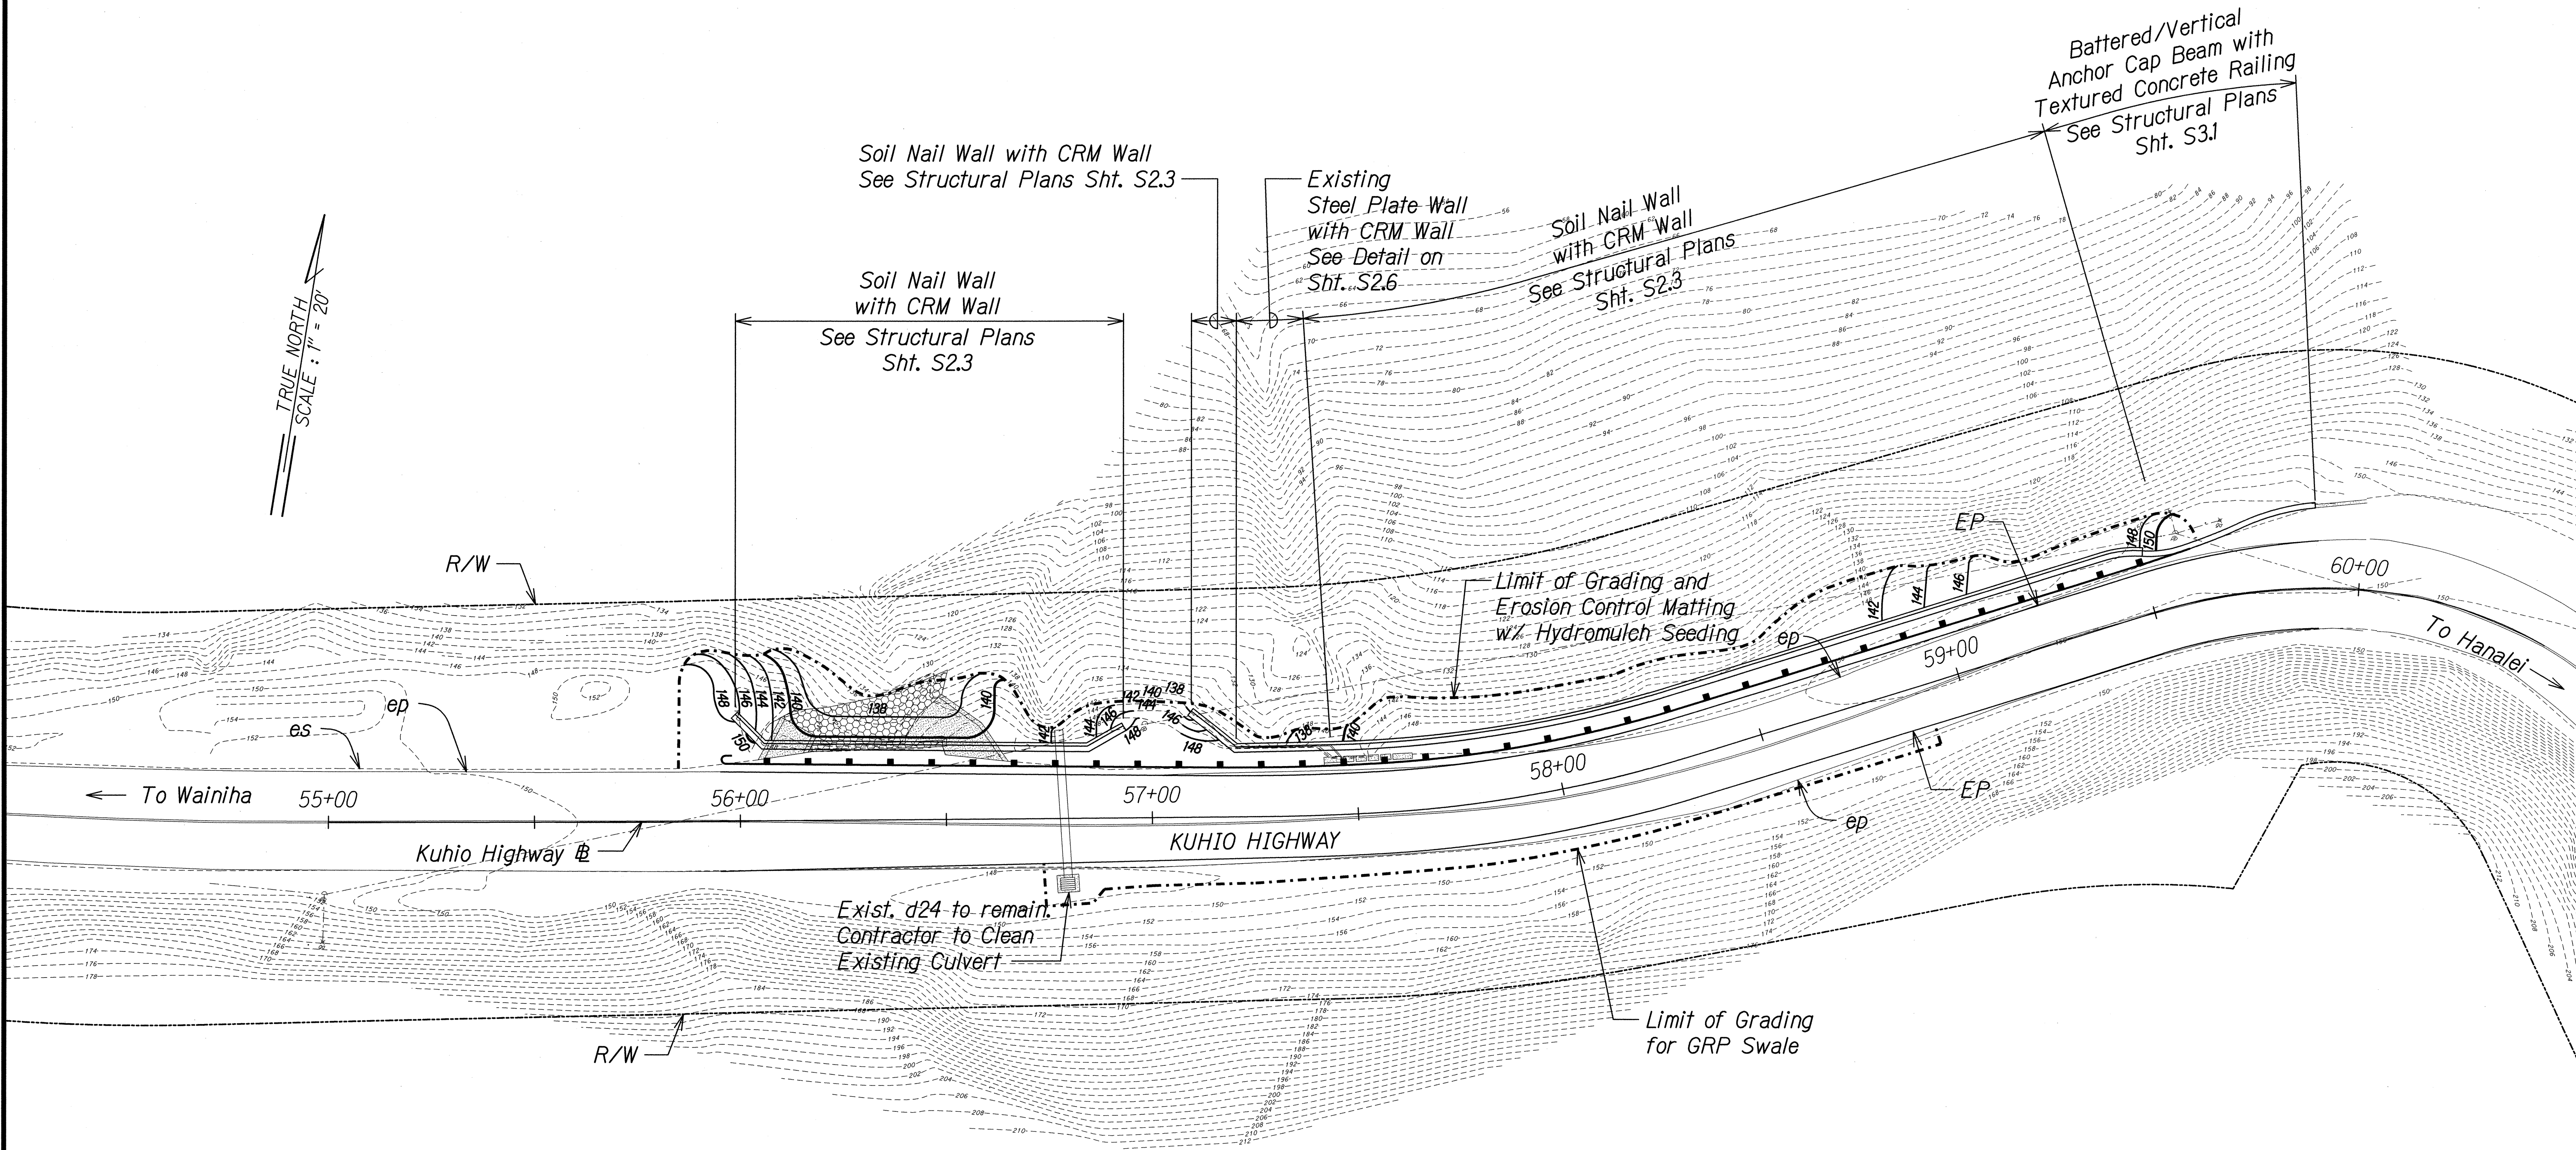

ORIGINAL PLAN	DATE
SURVEY DICTATED BY	
DRAWN BY	
DESIGNED BY	
NOTED BY	
CHECKED BY	

T:\16524A Lumahei\Cadd\Phase 3 Emergency\Sheets\Grading01.dgn

THIS WORK WAS PREPARED BY ME OR UNDER MY SUPERVISION.

P. Uyeda

SIGNATURE

04/30/14
EXPIRATION DATE OF THE LICENSE

STATE OF HAWAII
DEPARTMENT OF TRANSPORTATION
HIGHWAYS DIVISION

GRADING PLAN

KUHIO HIGHWAY (ROUTE 560)
EMERGENCY SLOPE STABILIZATION IN LUMAHEI
IN THE VICINITY OF M.P. 5.1 TO 5.3
Fed. Aid Proj. No. ER-16(002)

Scale: 1"=20' Date: Oct. 25, 2013

SHEET No. C2.3 OF 10 SHEETS